


T:\P\2141882-077 NORTH DEVELOPMENT\CAD\CDLH-C200.dwg, 8/18/2009 8:45:28 AM

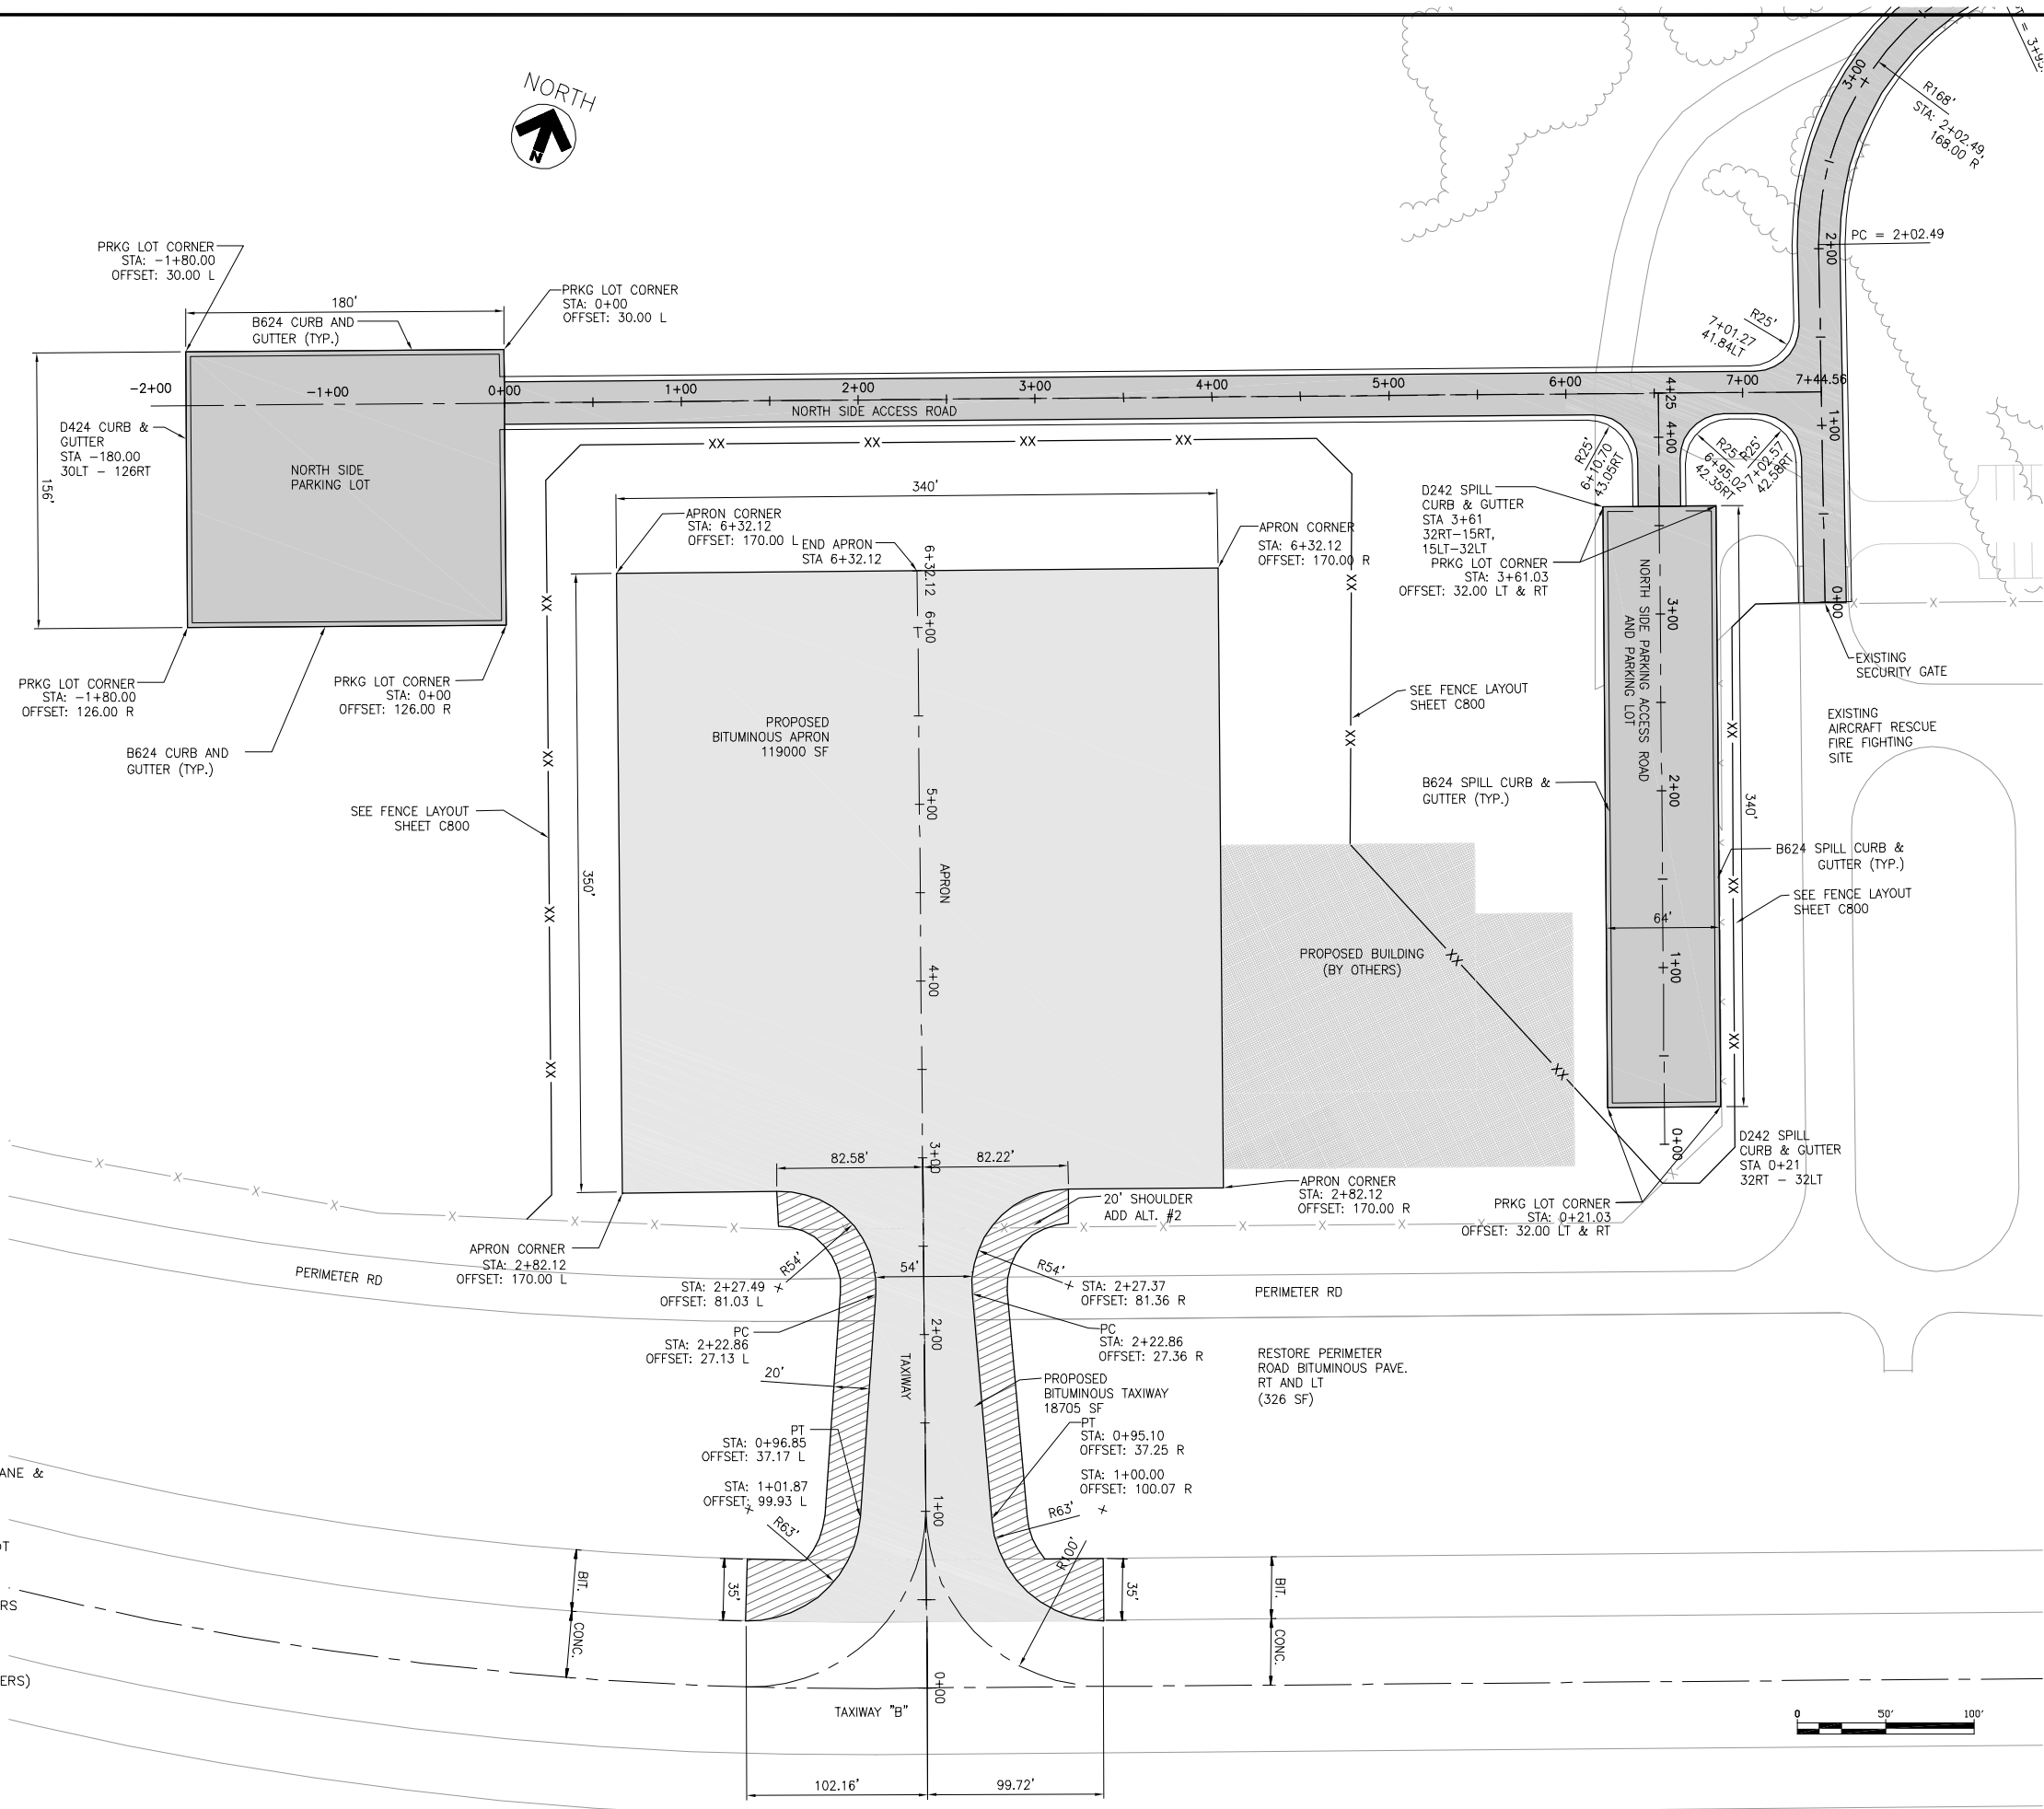

LEGEND

- PROPOSED BITUMINOUS TAXILANE & APRON PAVEMENT
- PROPOSED BITUMINOUS ACCESS ROAD & PARKING LOT
- PROPOSED TAXIWAY SHOULDERS ADD ALT. #2
- PROPOSED BUILDING (BY OTHERS)



Reynolds, Smith and Hills, Inc.
4525 Airport Approach Road, Ste A
Duluth, Minnesota 55811
218-722-1227 FAX 218-722-1052
www.rsandh.com



NORTH
BUSINESS
DEVELOPMENT
AREA

I hereby certify that this plan, specification, or report was prepared by me or under my direct supervision and that I am a duly Licensed Professional Engineer under the laws of the State of Minnesota.

Signature *Darren K. Christopher*
Typed Name DARREN K. CHRISTOPHER

Date 08/18/2009 Reg. No. 45052

REVISIONS		
NO.	DESCRIPTION	DATE

DATE ISSUED: 08-18-2009
REVIEWED BY: MLS
DRAWN BY: JKE
DESIGNED BY: DKC

AEP PROJECT NUMBER
214-1882-077
© 2009 REYNOLDS, SMITH AND HILLS INC.

SHEET TITLE
GEOMETRY &
PAVING PLAN

SHEET
1 OF 2
SHEET NUMBER
C200
BID
DOCUMENTS