


T:\P\2141882-077 NORTH DEVELOPMENT\CAD\C\DUH-C201.dwg, 8/18/2009 5:49:31 AM

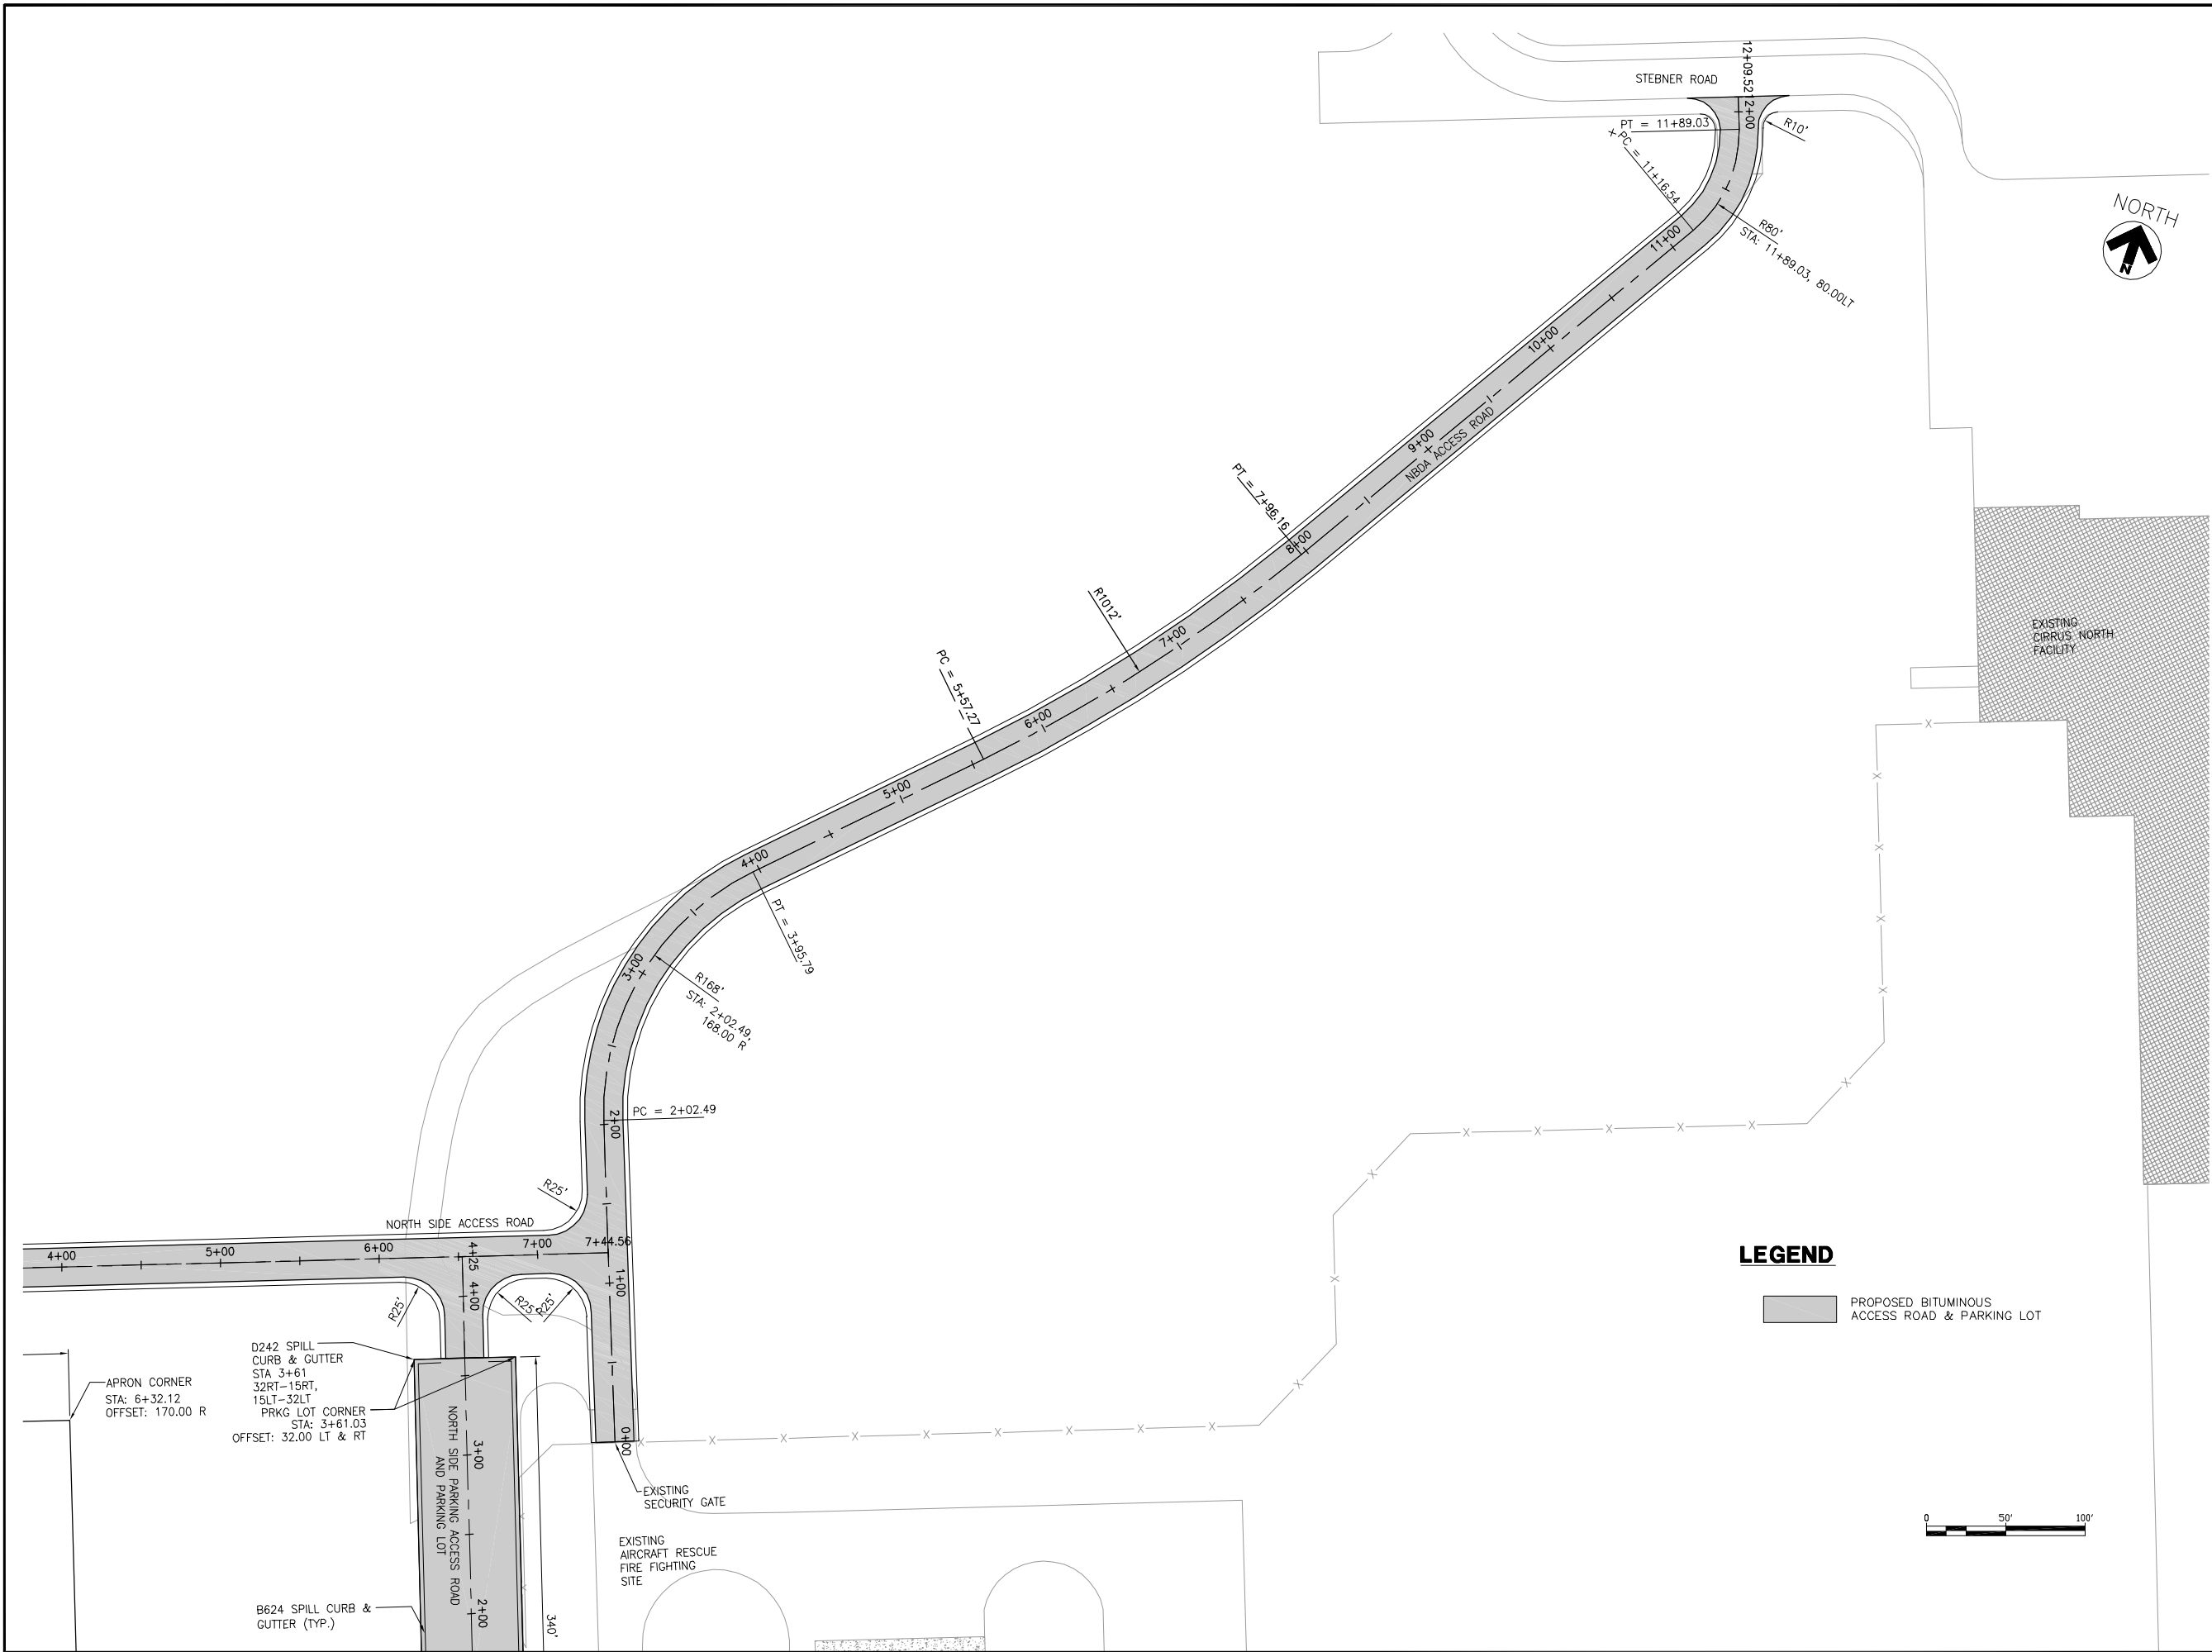

**NORTH
BUSINESS
DEVELOPMENT
AREA**

I hereby certify that this plan, specification, or report was prepared by me or under my direct supervision and that I am a duly Licensed Professional Engineer under the laws of the State of Minnesota.

Signature *Darren K. Christopher*
Typed Name DARREN K. CHRISTOPHER
Date 08/18/2009 Reg. No. 45052

REVISIONS		
NO.	DESCRIPTION	DATE

DATE ISSUED: 08-18-2009
REVIEWED BY: MLS
DRAWN BY: JKE
DESIGNED BY: DKC

AEP PROJECT NUMBER
214-1882-077
© 2009 REYNOLDS, SMITH AND HILLS INC.

SHEET TITLE
**GEOMETRY &
PAVING PLAN**

SHEET
2 OF 2

SHEET NUMBER
C201

BID
DOCUMENTS