



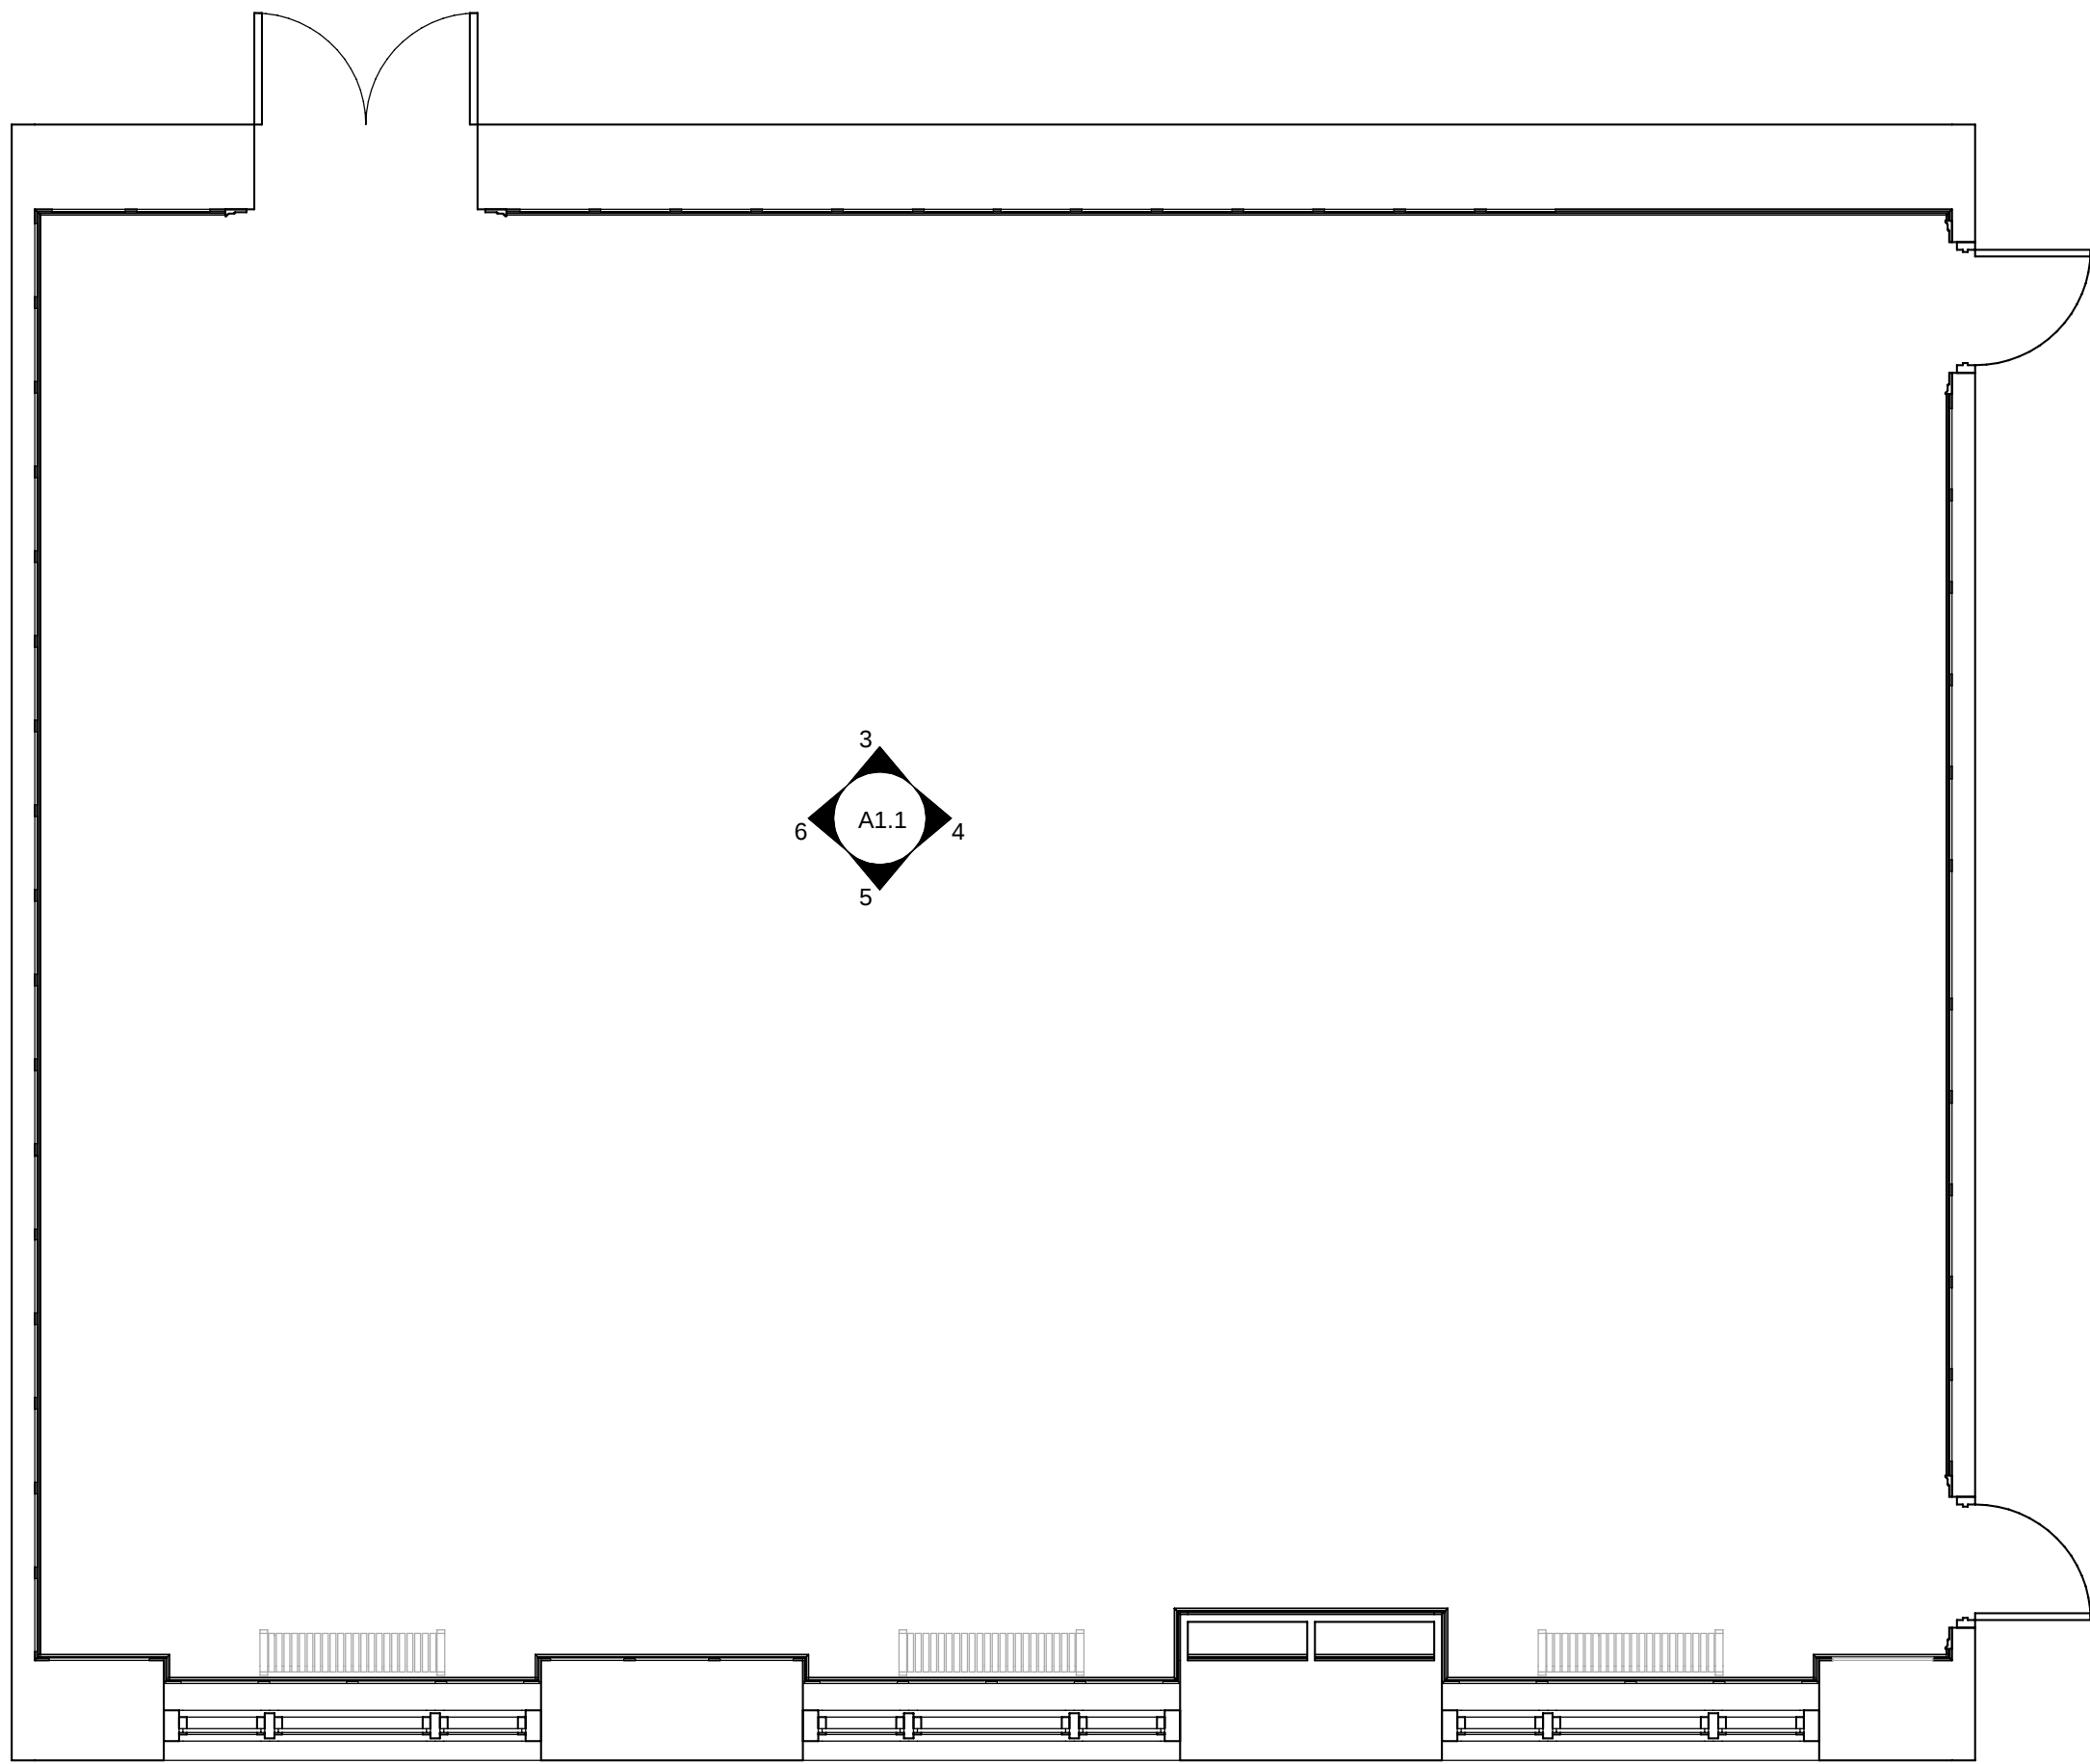

1 ROOM 303 FLOOR PLAN
A1.1 1/4" = 1'-0"

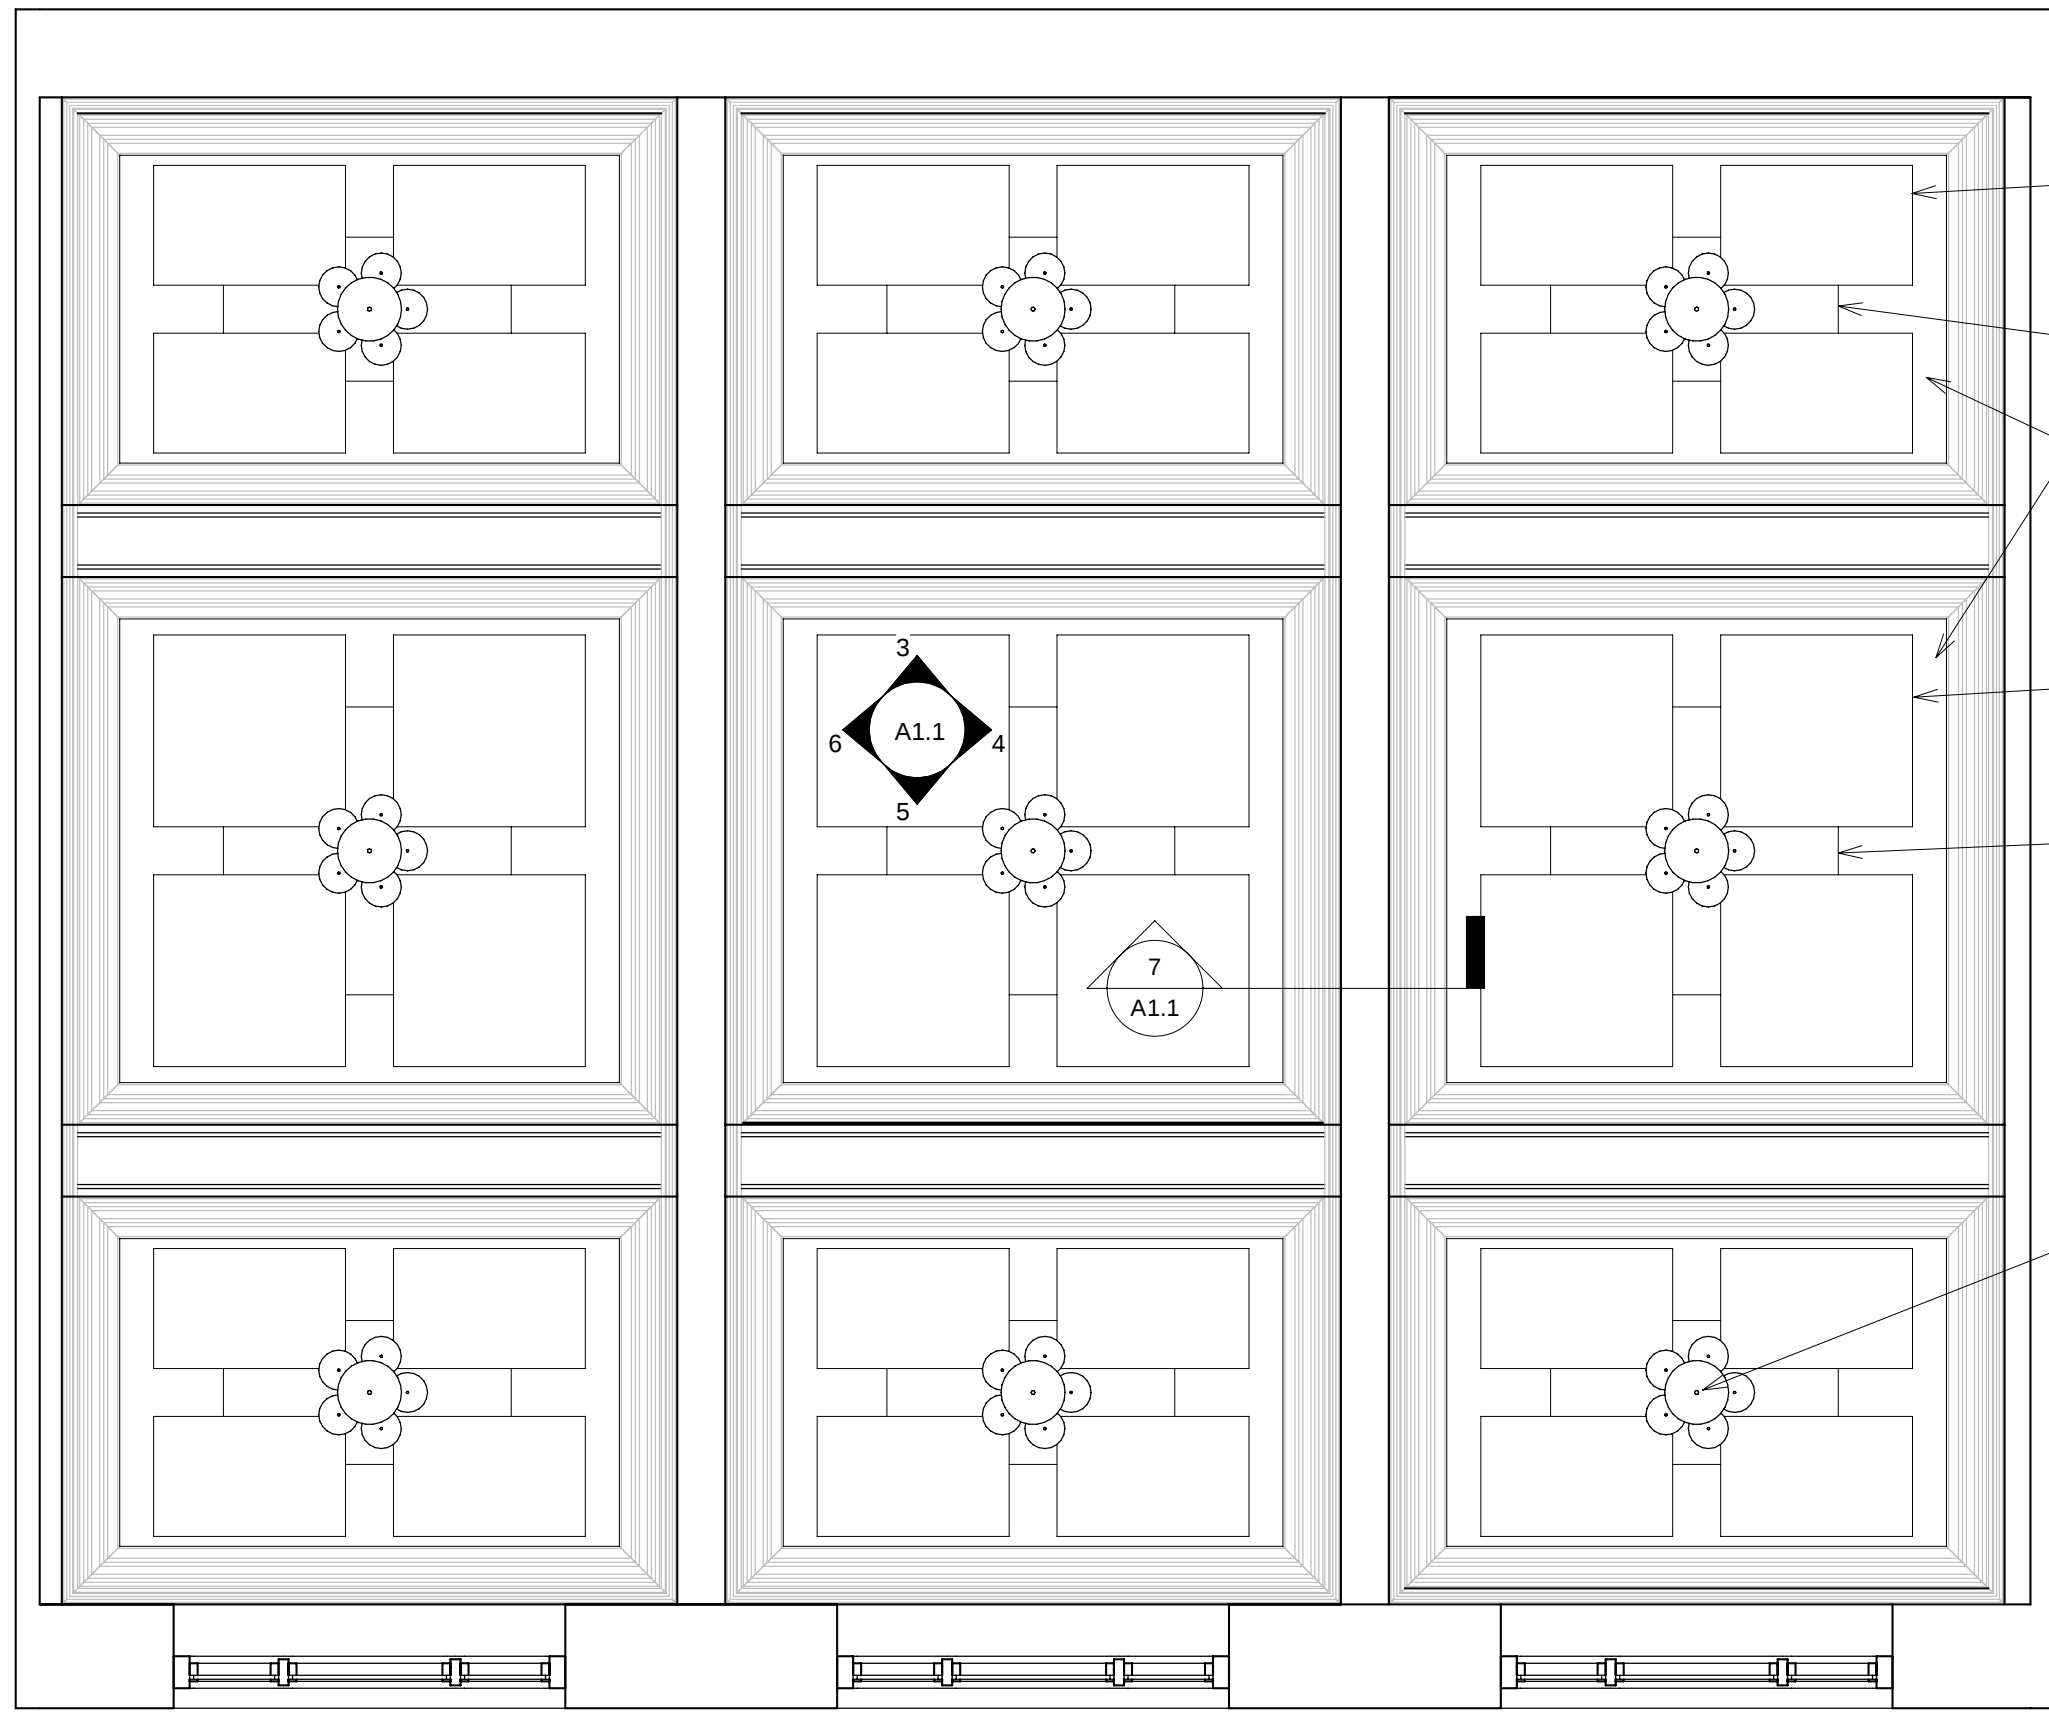

2 ROOM 303 REFLECTED CEILING PLAN
A1.1 1/4" = 1'-0"

NEW ACOUSTIC CLOUD.
2'-6"x4' @ 14'-2 1/2" A.F.F.
TYP. @ SIMILAR BAYS.


NEW ACOUSTIC CLOUD.
6'x3' @ 14'-6 3/4" A.F.F.
TYP. @ SIMILAR BAYS.

NEW ACOUSTIC PANEL
MOUNTED DIRECTLY TO
CEILING. SIZE TO FIT IN BAY.
TYP. @ ALL BAYS.


NEW ACOUSTIC CLOUD.
4'x4' @ 14'-2 1/2" A.F.F.
TYP. @ SIMILAR BAYS.

NEW ACOUSTIC CLOUD.
6'x6' @ 14'-6 3/4" A.F.F.
TYP. @ SIMILAR BAYS.


NEW LIGHT FIXTURES TO REPLACE EXISTING.
PROVIDE OPENING IN CLOUD FOR
SUSPENDED FIXTURE.
NEW FIXTURE TO BE PROGRESS LIGHTING
AVALON COLLECTION P4069. NEW
FIXTURES TO MATCH EXISTING FIXTURES IN
CITY COUNCIL ROOM. CONTRACTOR TO
VERIFY.

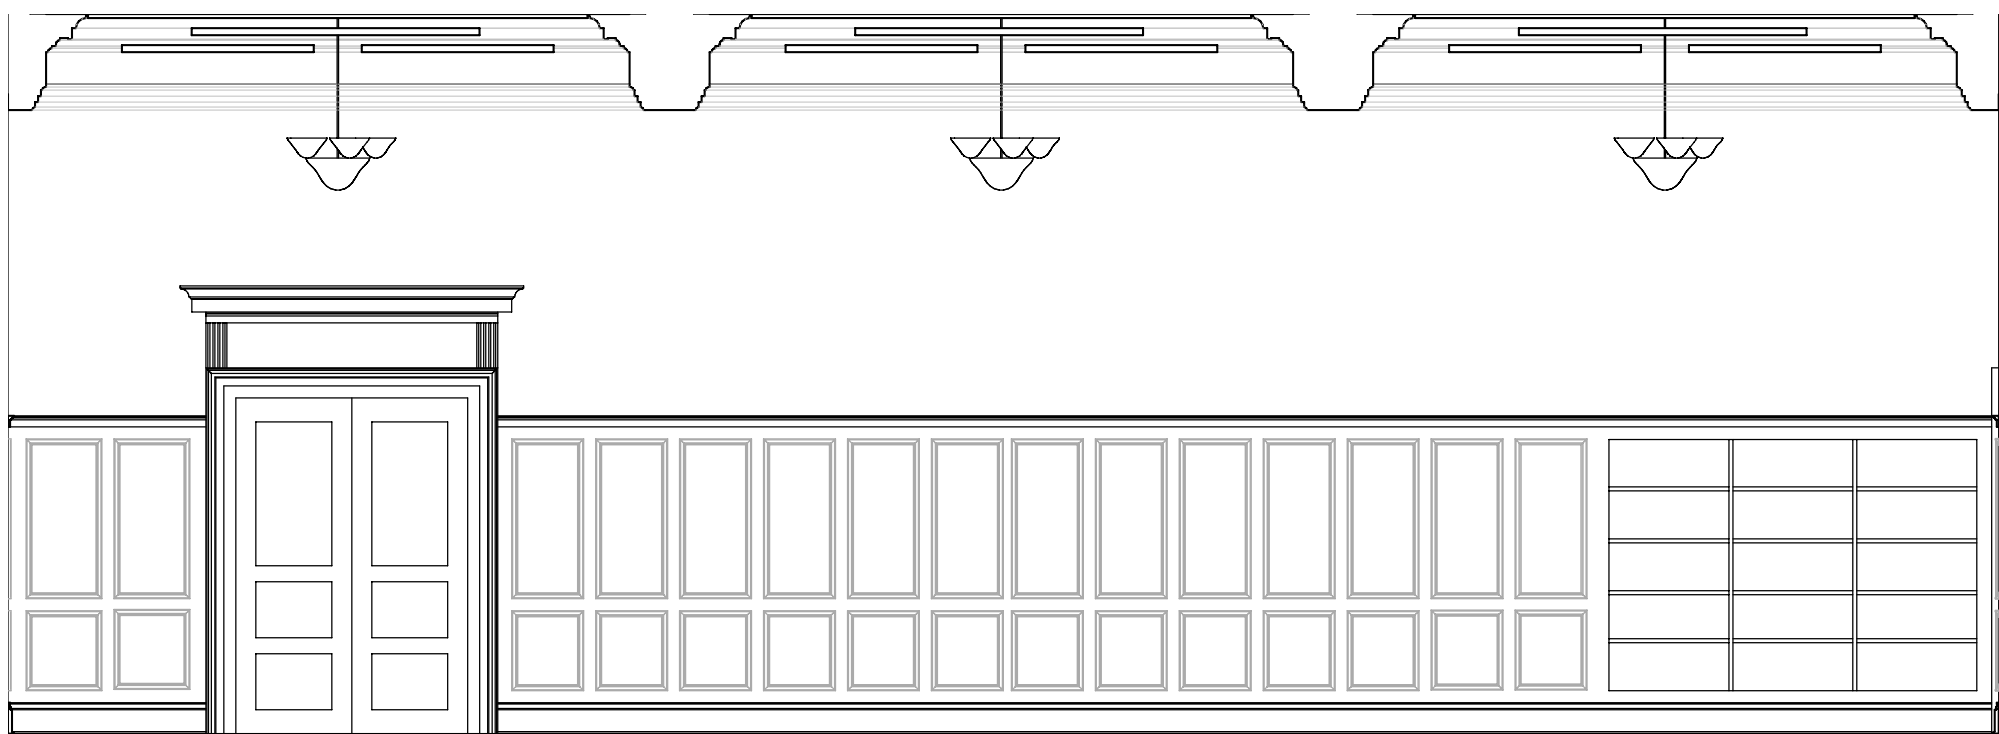


3 PLAN NORTH ELEVATION
A1.1 1/4" = 1'-0"

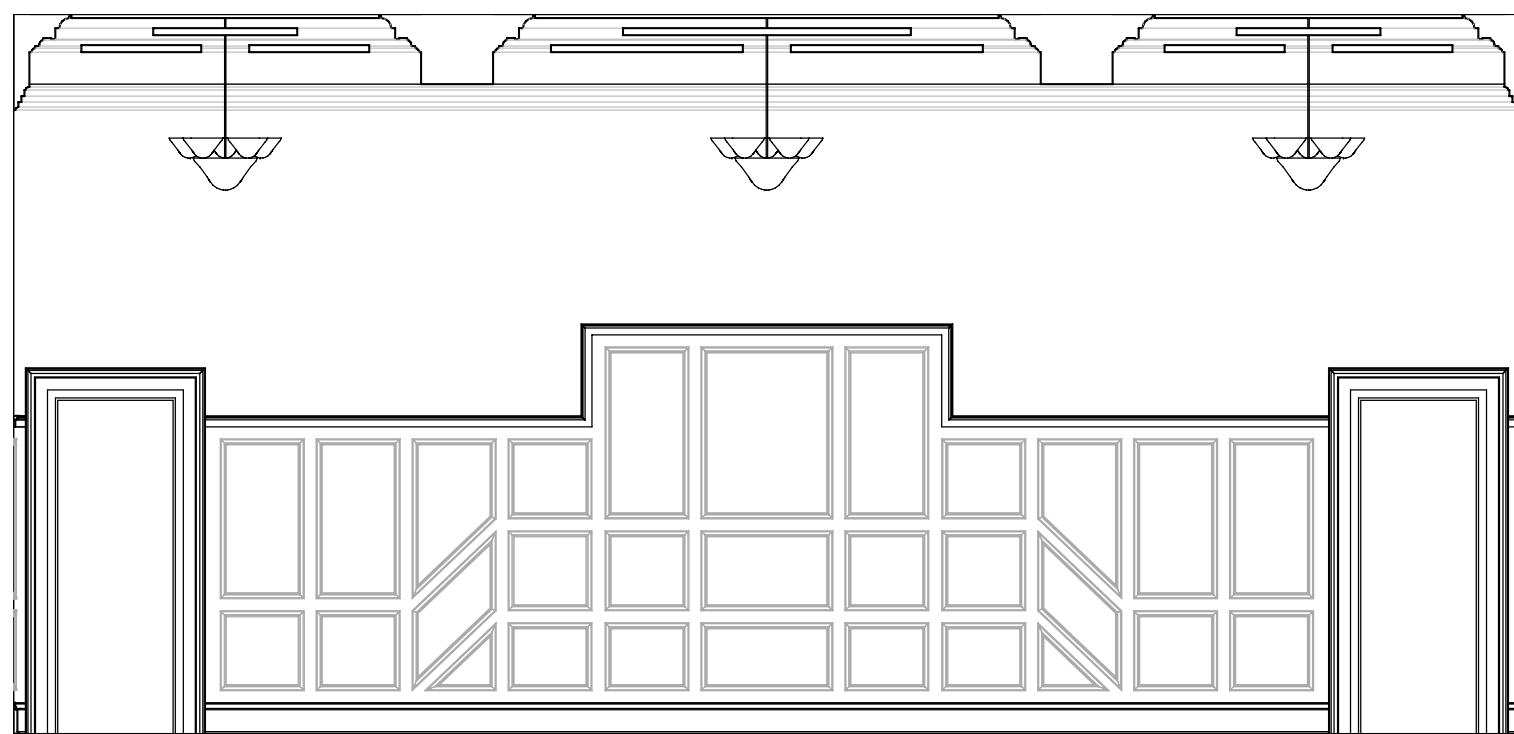


4 PLAN EAST ELEVATION
A1.1 1/4" = 1'-0"

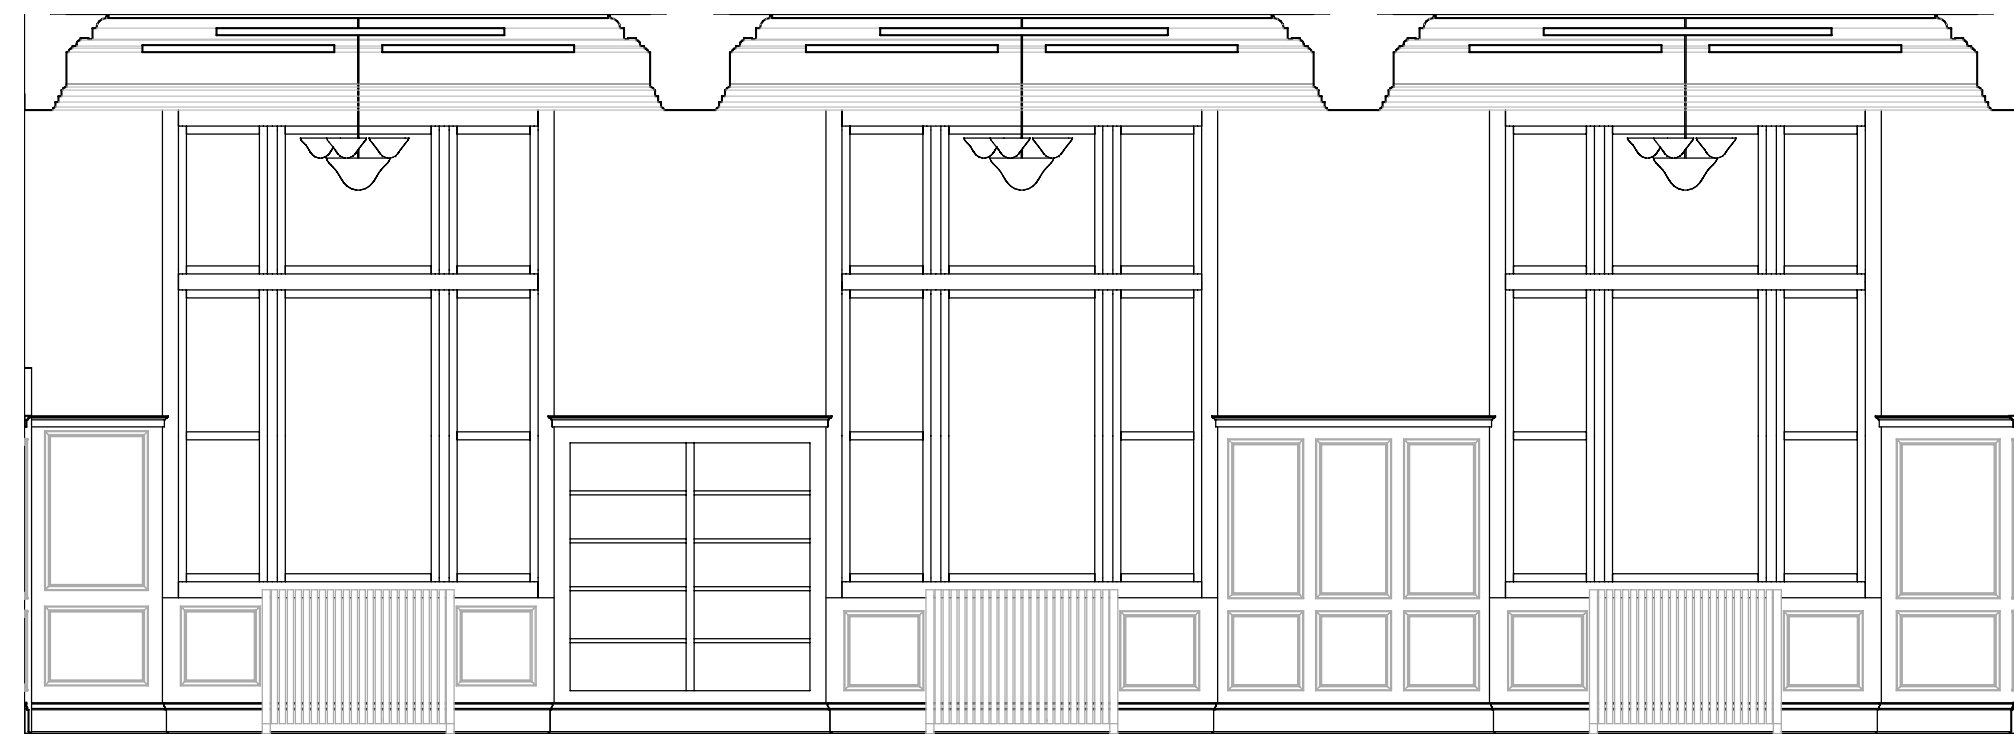

5 PLAN SOUTH ELEVATION
A1.1 1/4" = 1'-0"

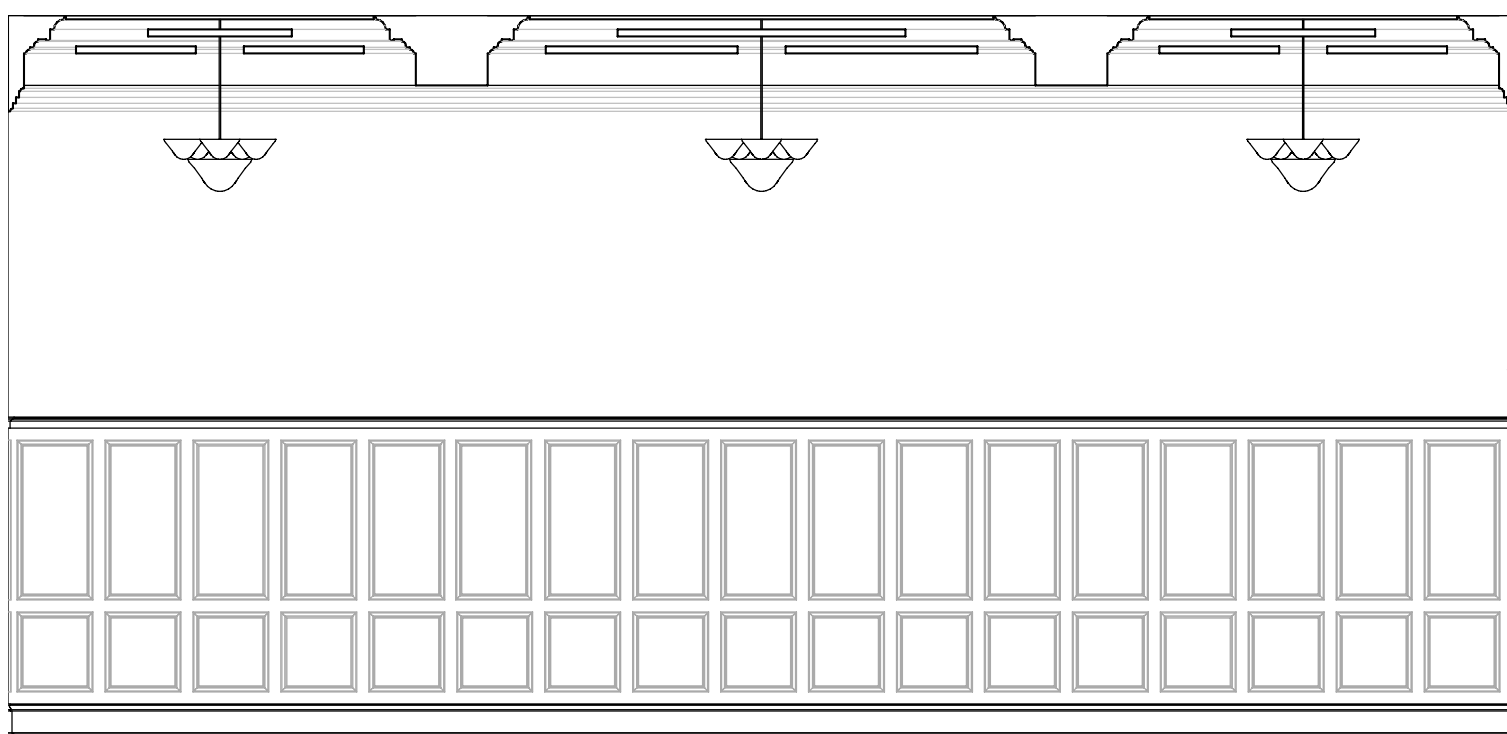


6 PLAN WEST ELEVATION
A1.1 1/4" = 1'-0"

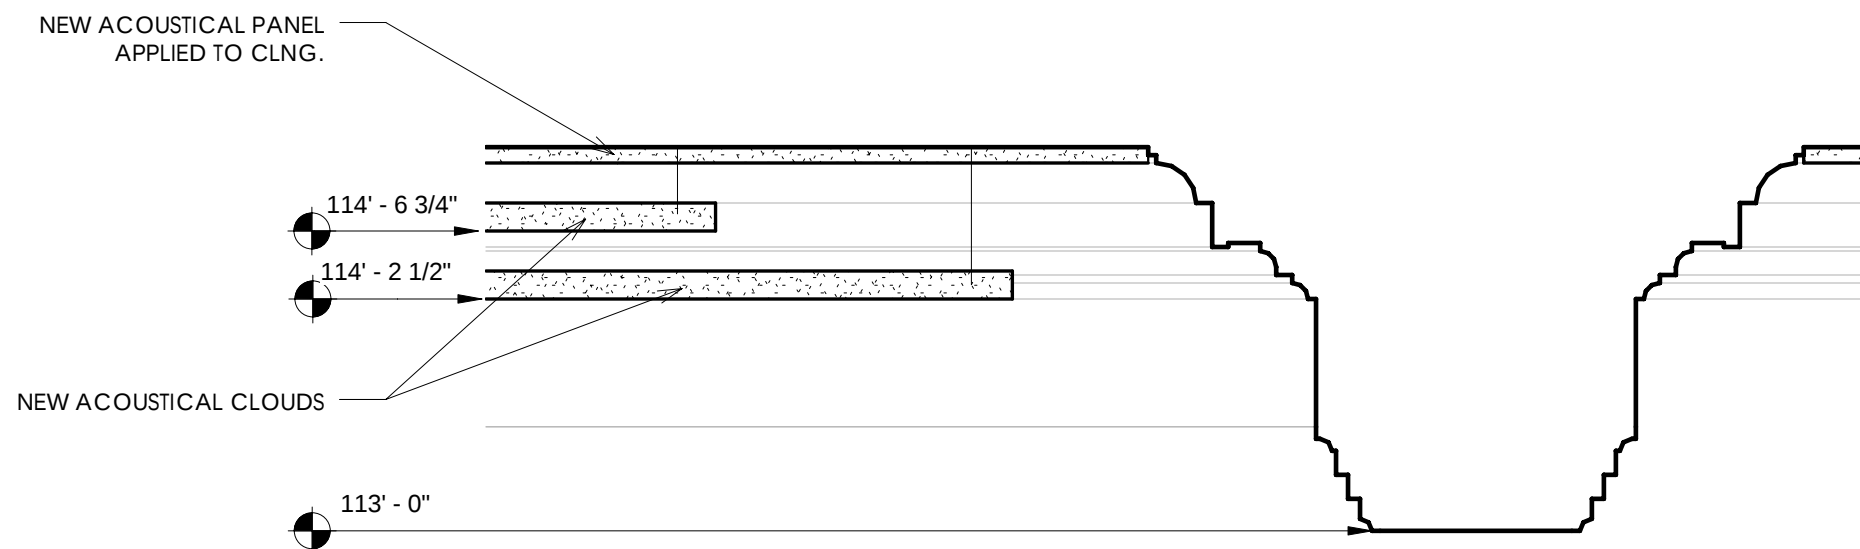

7 DETAIL 1
A1.1 1" = 1'-0"

NOTE: VERIFY ALL PANEL HEIGHTS W/
EXISTING CEILING PROFILES WITH ARCHITECT
PRIOR TO INSTALLATION.

architecture
A D V A N T A G E
a l i m i t e d l l c

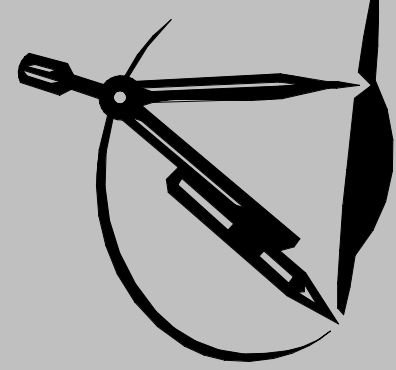

I hereby certify that this plan,
specification, or report was prepared
by me or under my direct supervision
and that I am a duly licensed
architect under the laws of the State
of Minnesota.

Melissa M. Galtaras
Signature: *Melissa M. Galtaras*
Date: 08.22.11 License # 44824

SHEET TITLE:
FLOOR PLANS,
ELEVATIONS,
DETAILS

City of Duluth
City Hall
Room 303 Acoustics

PROJECT NO: 1117
DRAWN BY: SJH
CHECKED BY: MMG

RELEASE DATE:
08.22.11

REVISIONS:

SET NO.

SHEET NO.

A1.1

1 OF 1