


Call us today before digging
GOOPER STATE ONE CALL
 800-4-A-STATE
 800-4-A-STATE
 1-800-255-1166

SITE DESIGNED BY:

FREEBORN DESIGNS, INC.
 5544 STATE STREET
 BLOOMINGTON, MN 55438

Voice 952.941.7092
 Fax 952.941.7092
 Cell 952.941.7092
 Roger Freeborn, Architect

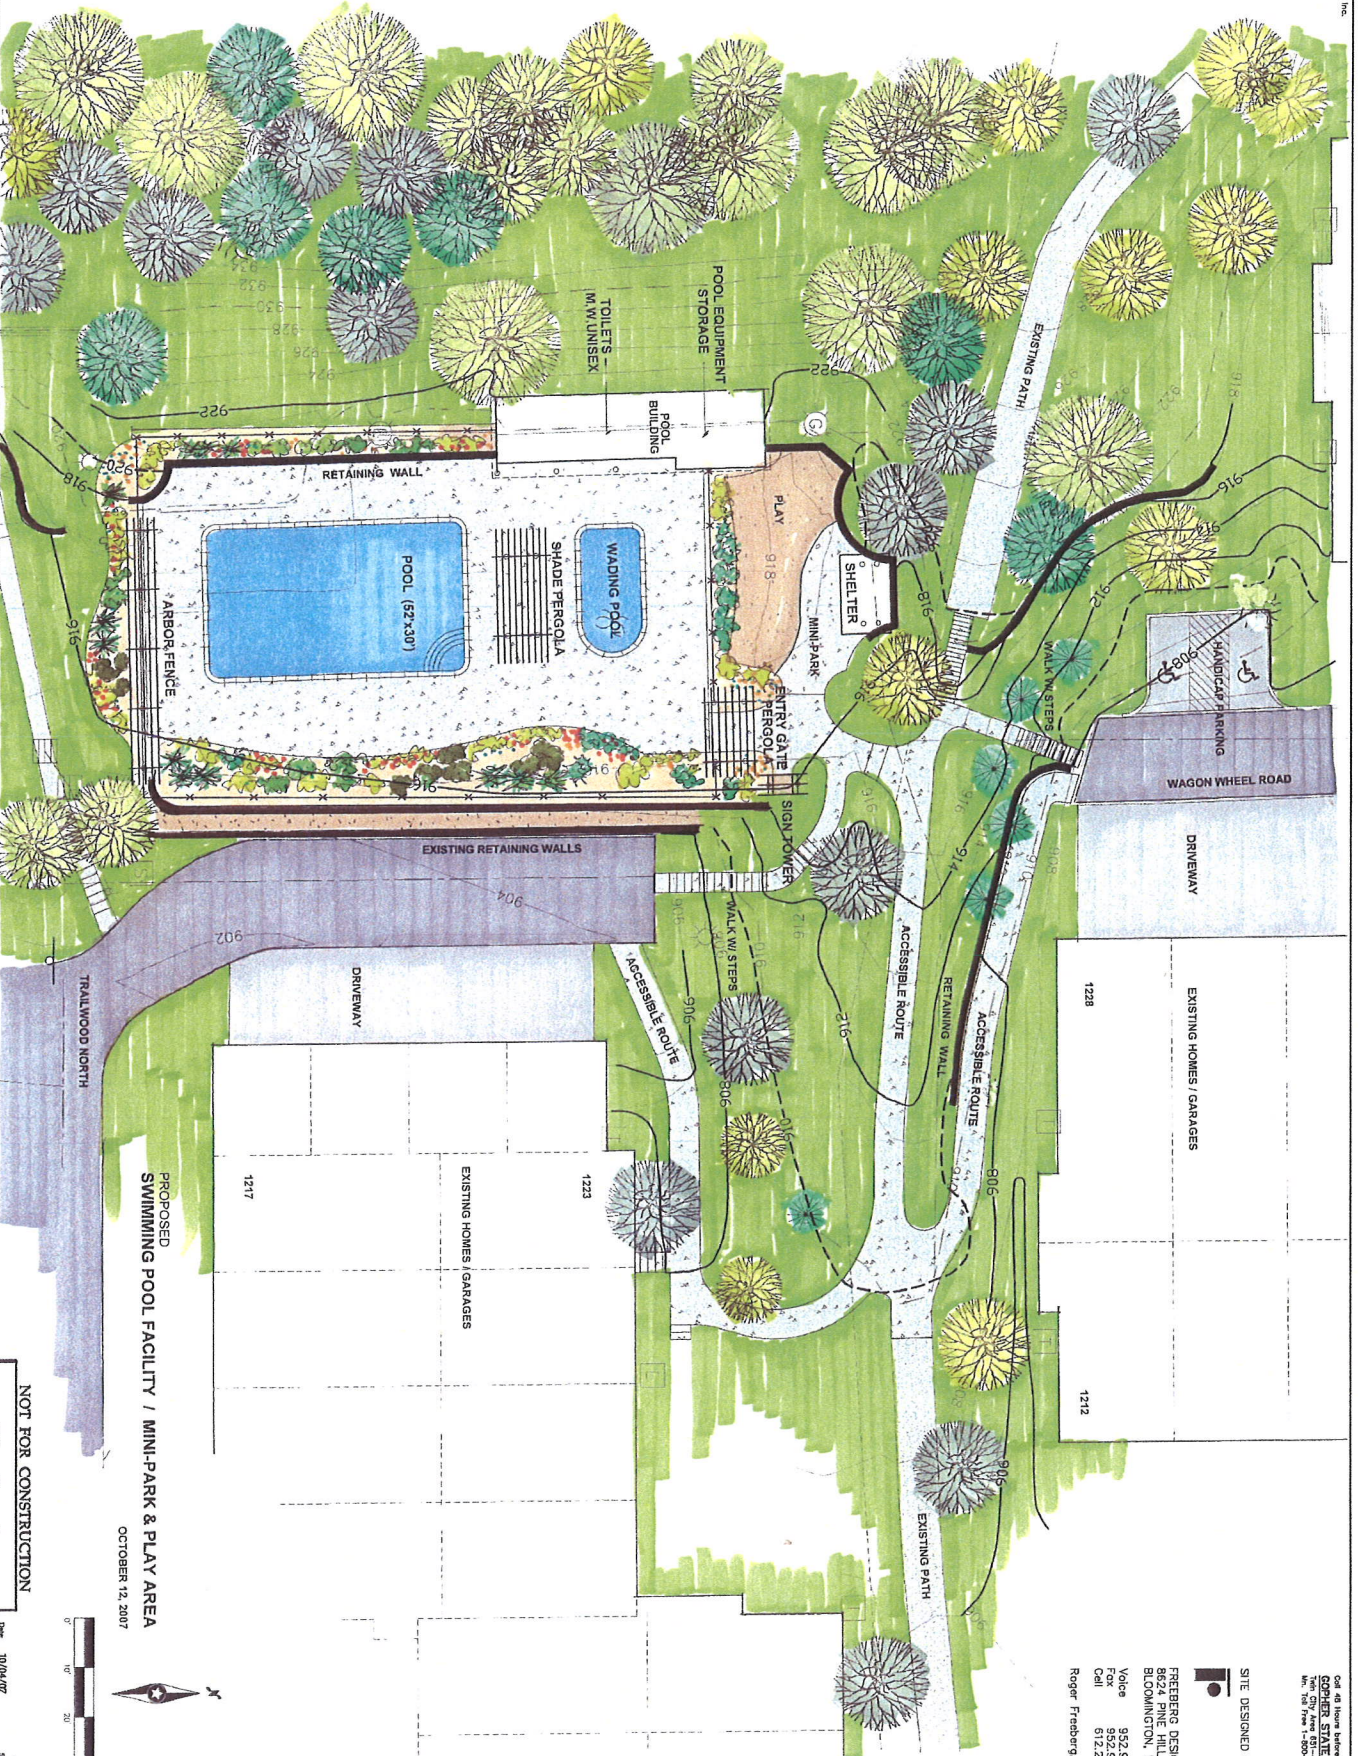

PROPOSED
 SWIMMING POOL FACILITY / MINI-PARK & PLAY AREA
 OCTOBER 12, 2007

NOT FOR CONSTRUCTION

Westbrooke Patio Homes Association

Westbrooke
 Patio Homes

Preliminary Site Plan

Maplewood, Minnesota 55043

Maplewood, Minnesota

Westbrooke Professional Services, Inc.
 10000 Highway 100, Suite 100
 Maplewood, MN 55043
 Tel: 952.941.7092
 Fax: 952.941.7092
 Email: info@westbrooke.com

Project No. 07-000001
 Date: 10/12/07
 Scale: 1" = 20'-0"

Drawn: J. Freese
 Checked: J. Freese
 Date: 10/12/07

Project No. 07-000001

Maplewood, Minnesota 55043

Maplewood, Minnesota

Westbrooke Professional Services, Inc.
 10000 Highway 100, Suite 100
 Maplewood, MN 55043
 Tel: 952.941.7092
 Fax: 952.941.7092
 Email: info@westbrooke.com

Project No. 07-000001
 Date: 10/12/07
 Scale: 1" = 20'-0"

Drawn: J. Freese
 Checked: J. Freese
 Date: 10/12/07

Project No. 07-000001

Maplewood, Minnesota 55043

Maplewood, Minnesota