

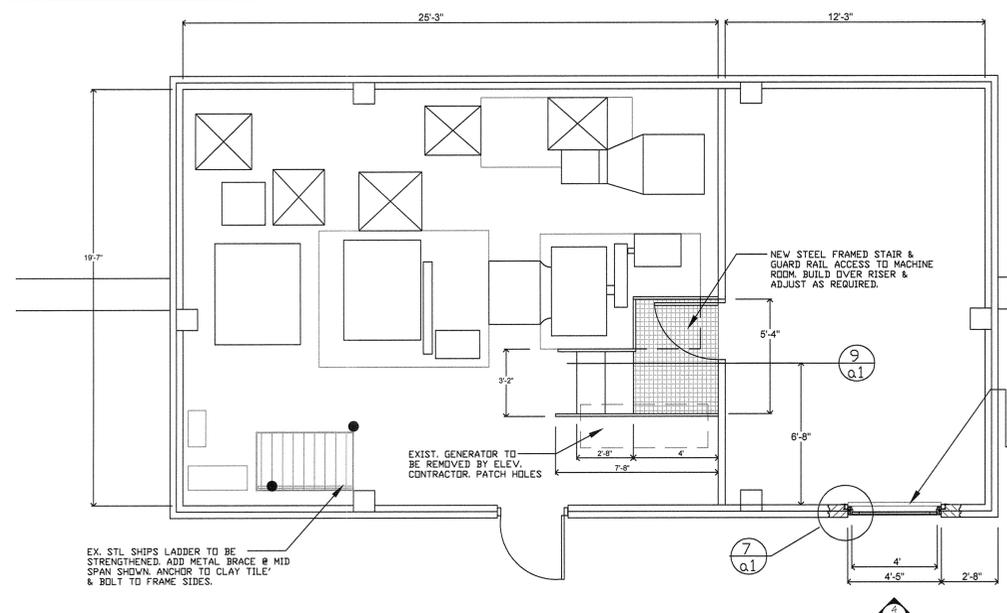



# CITY HALL KEY MAP

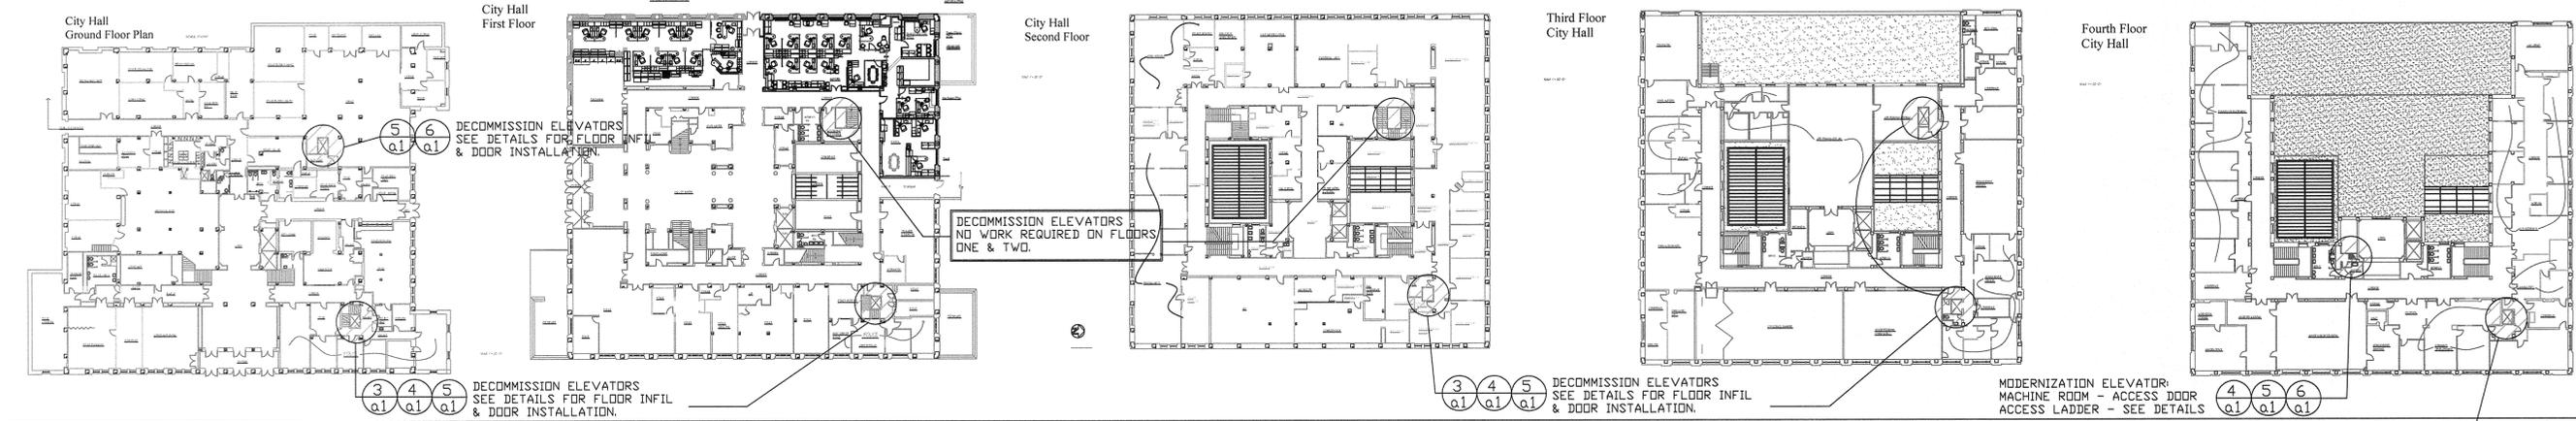

MODERNIZATION MACHINE RM. PLAN

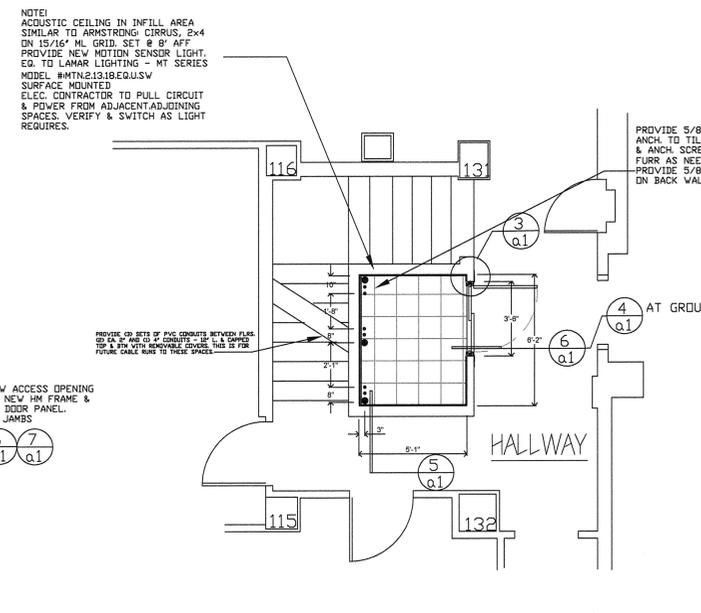


TYPICAL FLOOR PLAN-DECOMMISSION

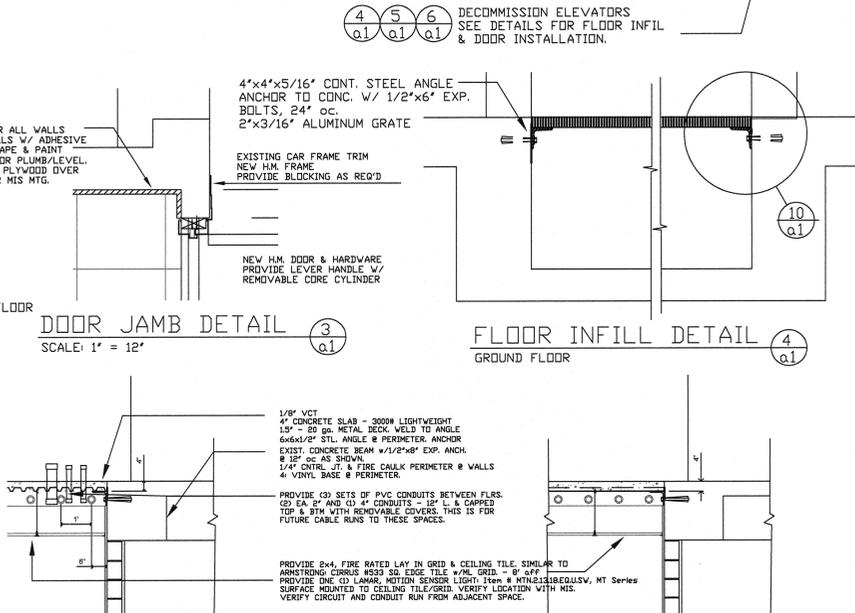


DOOR JAMB DETAIL

FLOOR INFILL DETAIL


FLOOR INFILL DETAIL

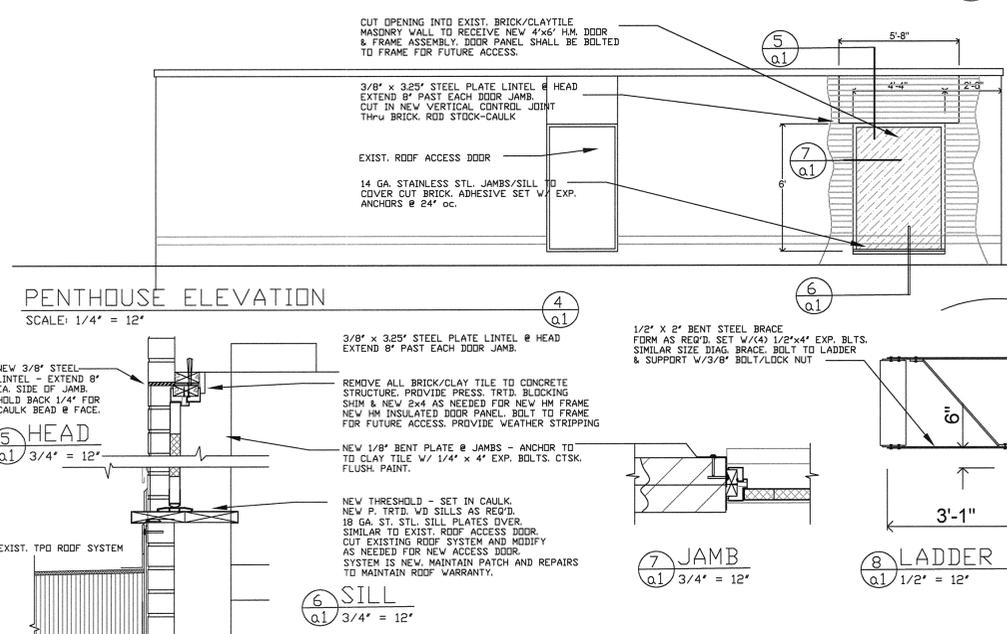


PENTHOUSE ELEVATION

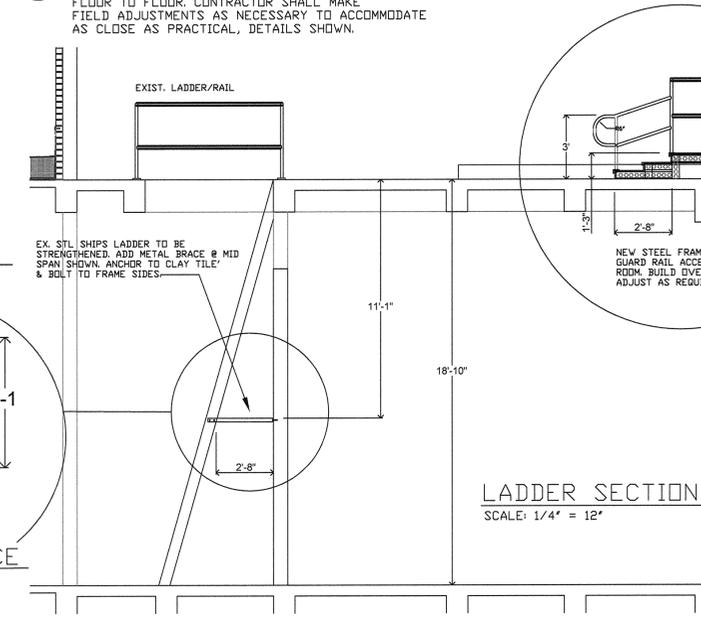

LADDER SECTION

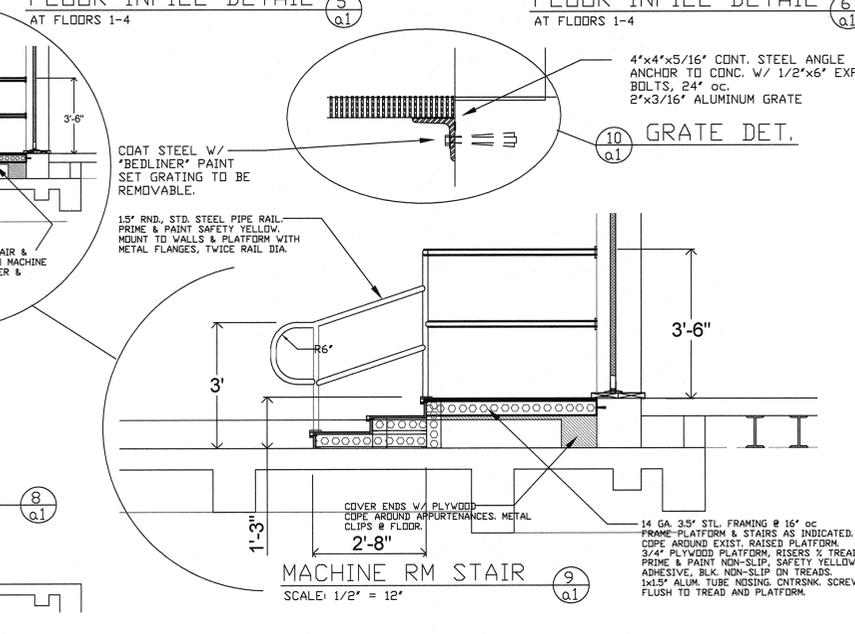

MACHINE RM STAIR

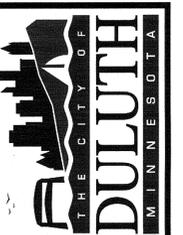

CITY ARCHITECT'S OFFICE  
1532 W. MICHIGAN STREET

I hereby certify that this plan, specification or report was prepared by me or under my direct supervision and that I am a duly Licensed Architect under the laws of the State of Minnesota.  
Terry L. Groshong  
Terry L. Groshong  
Registration No: 15872  
Date: 13 Apr 2011

ELEVATOR MODERNIZATION  
CITY HALL  
ARCHITECTURAL DRAWINGS  
411 West First Street  
Duluth, Minnesota 55802

FLOOR INFILL - PLANS & DETAILS  
ARCHITECTURAL DETAILS  
BID # 10-28DS

Revised

Job number:  
CIP - 0907

Date:  
13 April 2011

Drawn by:  
tlg

Checked by:  
TLG

Drawing Number:  
A1  
of 1 sheets