

REVISIONS

NO.	DESCRIPTION	DATE


DATE ISSUED: 10-30-09
REVIEWED BY: XXX
DRAWN BY: HV
DESIGNED BY: SA

AEP PROJECT NUMBER 213-1882-091
© 2008 REYNOLDS, SMITH AND HILLS INC.

ENLARGED
THIRD FLOOR
FIRE PROTECTION
PLAN AREA A

SHEET NUMBER
F1-15

30% NOT FOR
CONSTRUCTION

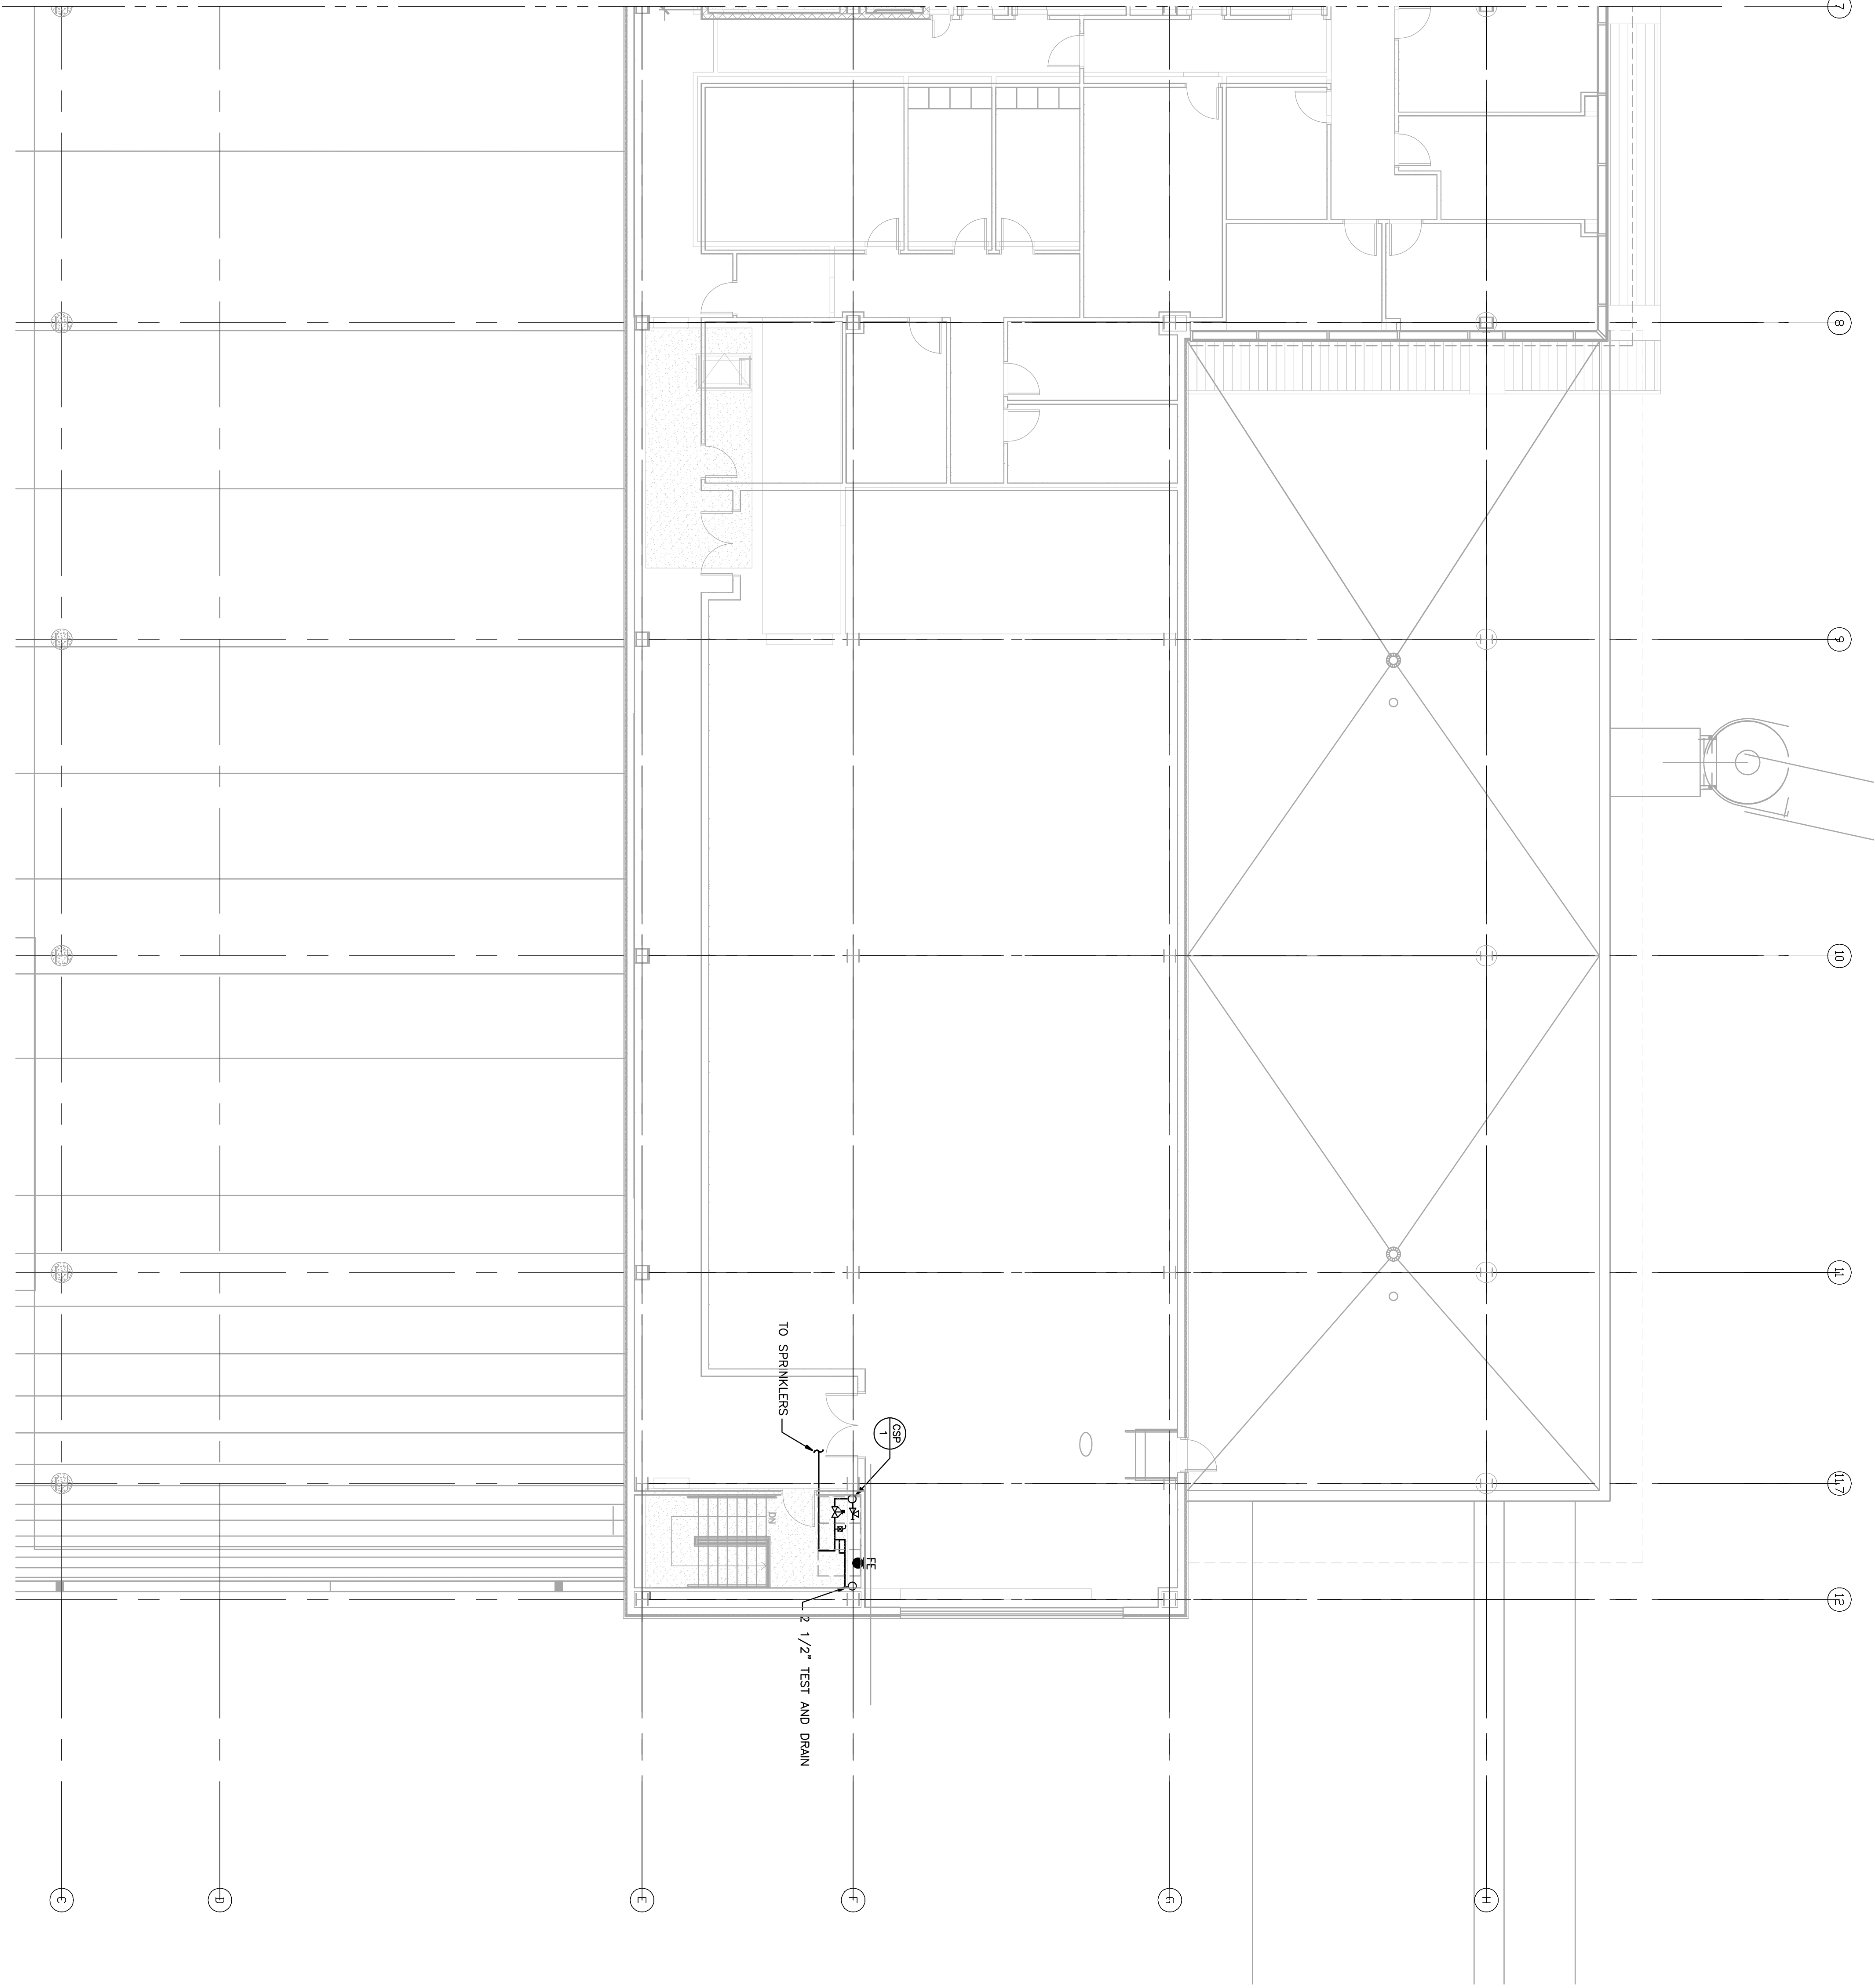

MATCHLINE - SEE SHEET F1-14

1 ENLARGED THIRD LEVEL FLOOR PLAN - AREA B
1/8" = 1'-0"

