



DULUTH
INTERNATIONAL
AIRPORT
DULUTH, MN

NEW TERMINAL
DESIGN

CONSULTANTS

SJA ARCHITECTS

11 E Superior Street Suite 340, Duluth MN 55802
TEL: (218) 724-8578 / FAX: (218) 724-8717
www.sjanarchitects.com

MBJ CONSULTING ENG.

501 Lake Avenue South, Suite 300, Duluth MN 55802
TEL: (218) 722-1059 / FAX: (218) 722-8508
www.mbjeng.com

BNP ASSOCIATES INC.

101 East Ridge Office Park, Suite 103, Duluth, CT 06010
TEL: (203) 793-3000 / FAX: (203) 792-4900
www.bnpsocieties.com

COSENTINI

1 East Water Drive, Suite 103, Chicago IL 60601
TEL: (312) 670-1800 / FAX: (312) 670-1801
www.coesentini.com

APPOLD DESIGN

2482 East First Street, Duluth MN 55812
TEL: (218) 581-5079
www.appolddesign.com

KRAUS-ANDERSON

3716 Ordway Street, Duluth MN 55807
TEL: (218) 722-3775
www.krausanderson.com

LIGHTING

XXXXXXX
TEL: (XXX) XXX-XXXX
www.XXXXXXX.com

REVISIONS

NO.	DESCRIPTION	DATE

DATE ISSUED: 10-30-09

REVIEWED BY: XXX

DRAWN BY: JEH

DESIGNED BY: MXB

AEP PROJECT NUMBER

213-1882-091

© 2009 REYNOLDS, SMITH AND HILLS INC.


SHEET TITLE

ENLARGED
FIRST FLOOR
MECHANICAL
PLAN AREA A

SHEET NUMBER

M110

30% NOT FOR
CONSTRUCTION

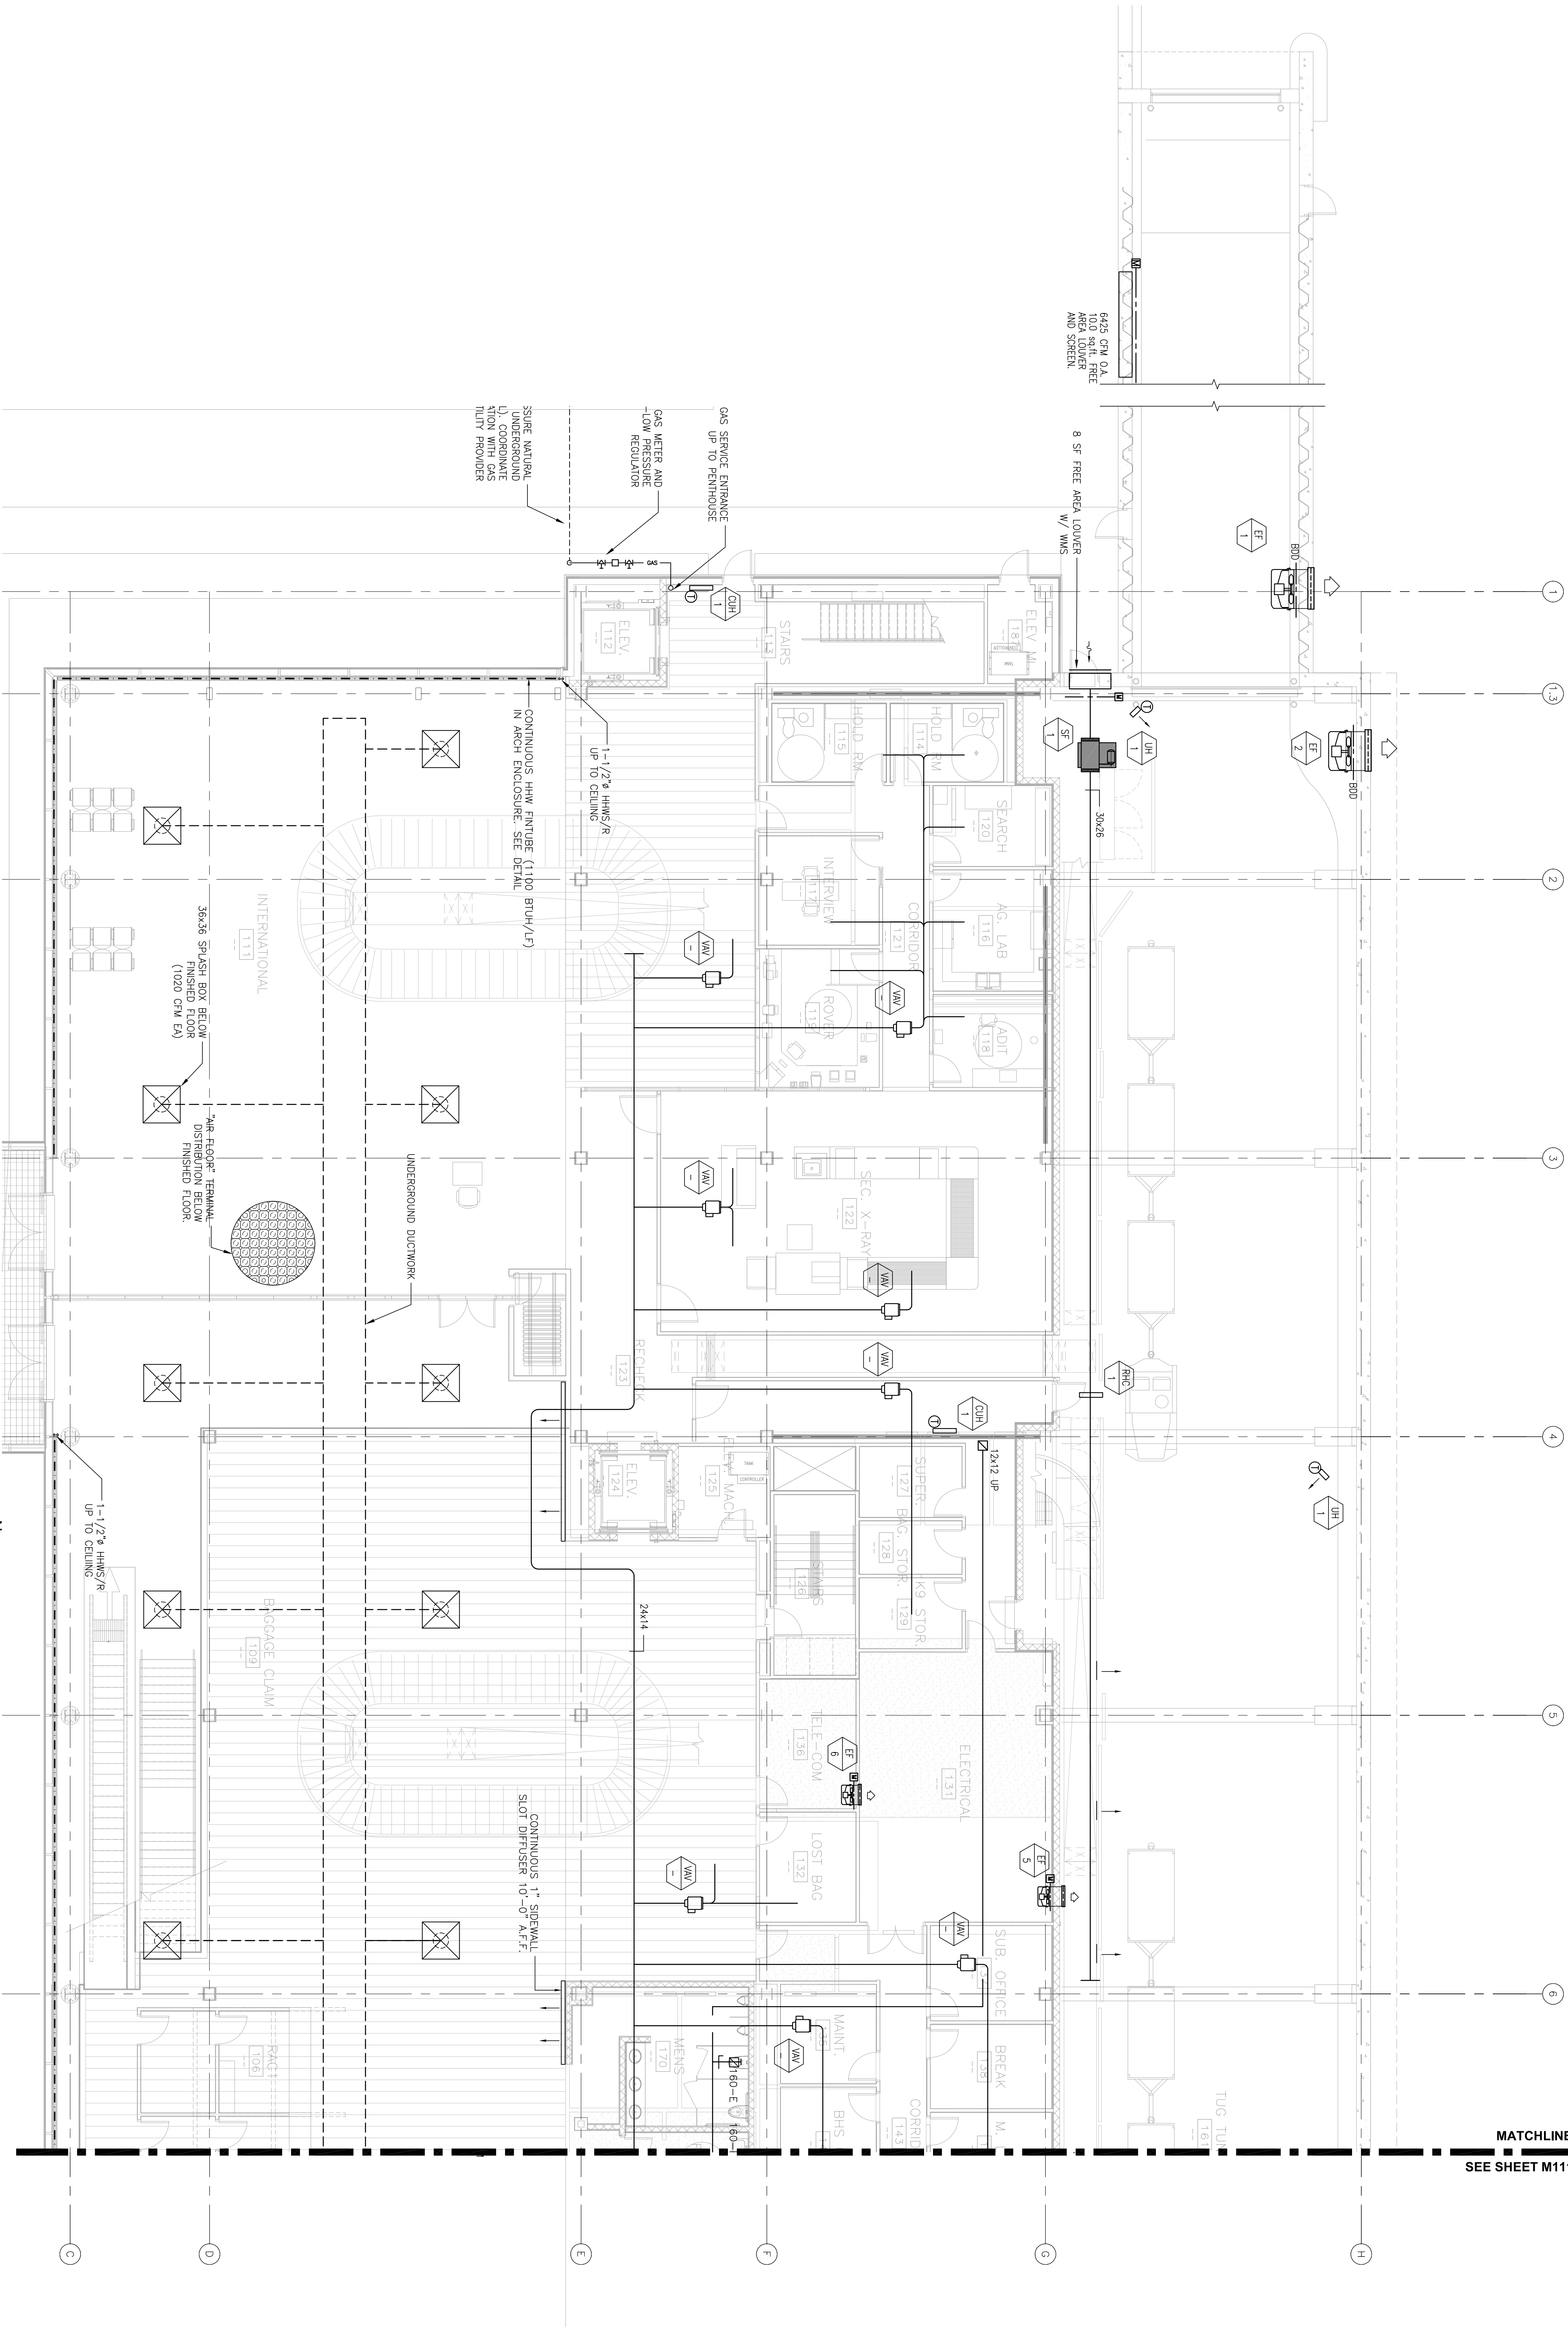

ENLARGED FIRST FLOOR PLAN - AREA A
1/8" = 1'-0"