

| NO. | DESCRIPTION | DATE |
|-----|-------------|------|
|     |             |      |
|     |             |      |
|                       |
|-----------------------|
| DATE ISSUED: 10-30-09 |
| REVIEWED BY: XXX      |
| DRAWN BY: JEH         |
| DESIGNED BY: MXB      |

|                                       |
|---------------------------------------|
| AEP PROJECT NUMBER<br>213-1882-091    |
| © 2009 REYNOLDS, SMITH AND HILLS INC. |

|                                                                      |
|----------------------------------------------------------------------|
| SHEET TITLE<br>ENLARGED<br>SECOND FLOOR<br>MECHANICAL<br>PLAN AREA A |
|----------------------------------------------------------------------|

|                      |
|----------------------|
| SHEET NUMBER<br>M112 |
|----------------------|

|                             |
|-----------------------------|
| 30% NOT FOR<br>CONSTRUCTION |
|-----------------------------|

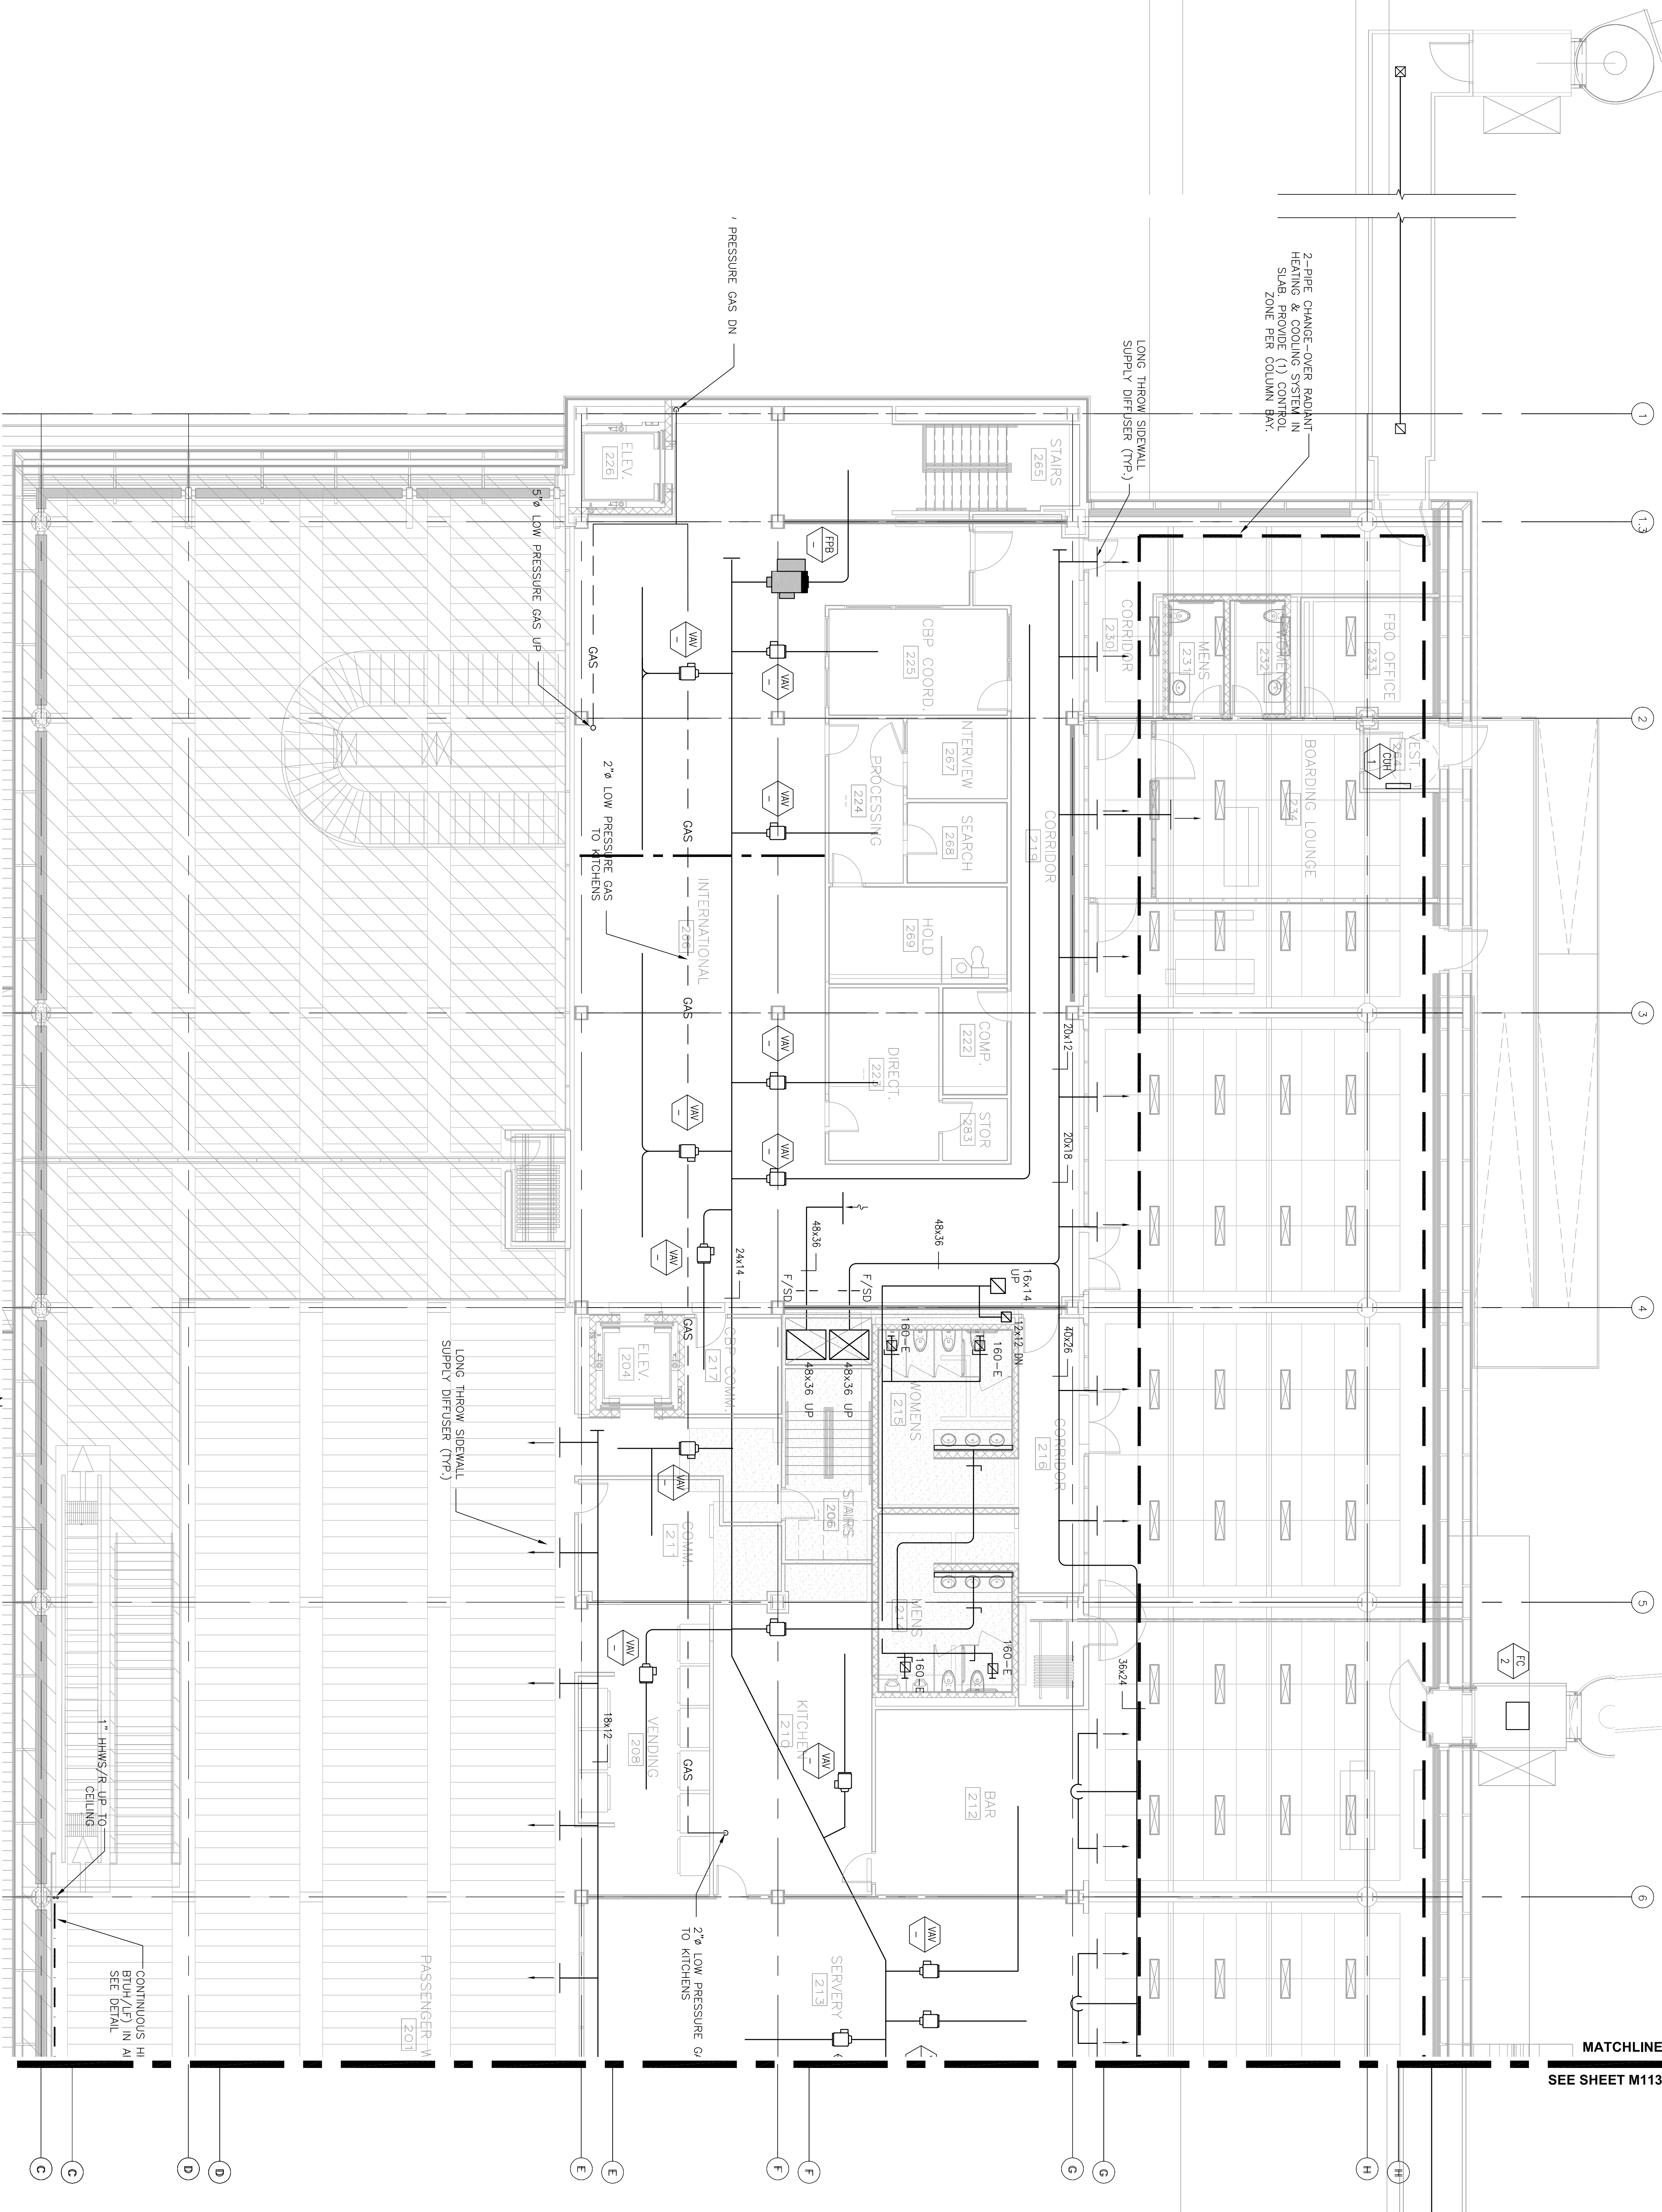

1 1/8" = 1'-0" ENLARGED SECOND FLOOR PLAN - AREA A