



DULUTH
INTERNATIONAL
AIRPORT
DULUTH, MN

NEW TERMINAL
DESIGN

CONSULTANTS

SJA ARCHITECTS
11 E Superior Street Suite 340, Duluth MN 55802
TEL: (218) 724-8578 / FAX: (218) 724-8717
www.sjaarchitects.com

MBJ CONSULTING ENG.
501 Lake Avenue South, Suite 300, Duluth MN 55802
TEL: (218) 722-1050 / FAX: (218) 722-8508
www.mbjeng.com

BNP ASSOCIATES INC.
101 East Ridge Office Park, Suite 103, Duluth, CT 06010
TEL: (203) 789-3000 / FAX: (203) 789-4900
www.bnpsociates.com

COSENTINI
1 East Wacker Drive, Suite 103, Chicago IL 60601
TEL: (312) 670-1800 / FAX: (312) 670-1801
www.coesentini.com

APPOLD DESIGN
2482 East First Street, Duluth MN 55812
TEL: (218) 581-5079
www.appolddesign.com

KRAUS-ANDERSON
3718 Ontario Street, Duluth MN 55807
TEL: (218) 722-3775
www.krausanderson.com

LIGHTING
XXXXXXXXXX
TEL: (XXX) XXX-XXXX
www.XXXXXXXX.com

REVISIONS		
NO.	DESCRIPTION	DATE

DATE ISSUED: 10-30-09
REVIEWED BY: XX
DRAWN BY: XX
DESIGNED BY: XX


AEP PROJECT NUMBER
213-1882-001
5028 11/17/09
©2006 REYNOLDS, SMITH AND HILLS INC.

ENLARGED
MECHANICAL ROOF
PLAN - AREA B

SHEET NUMBER
M117

30% NOT FOR
CONSTRUCTION

MATCHLINE - SEE SHEET M1-16

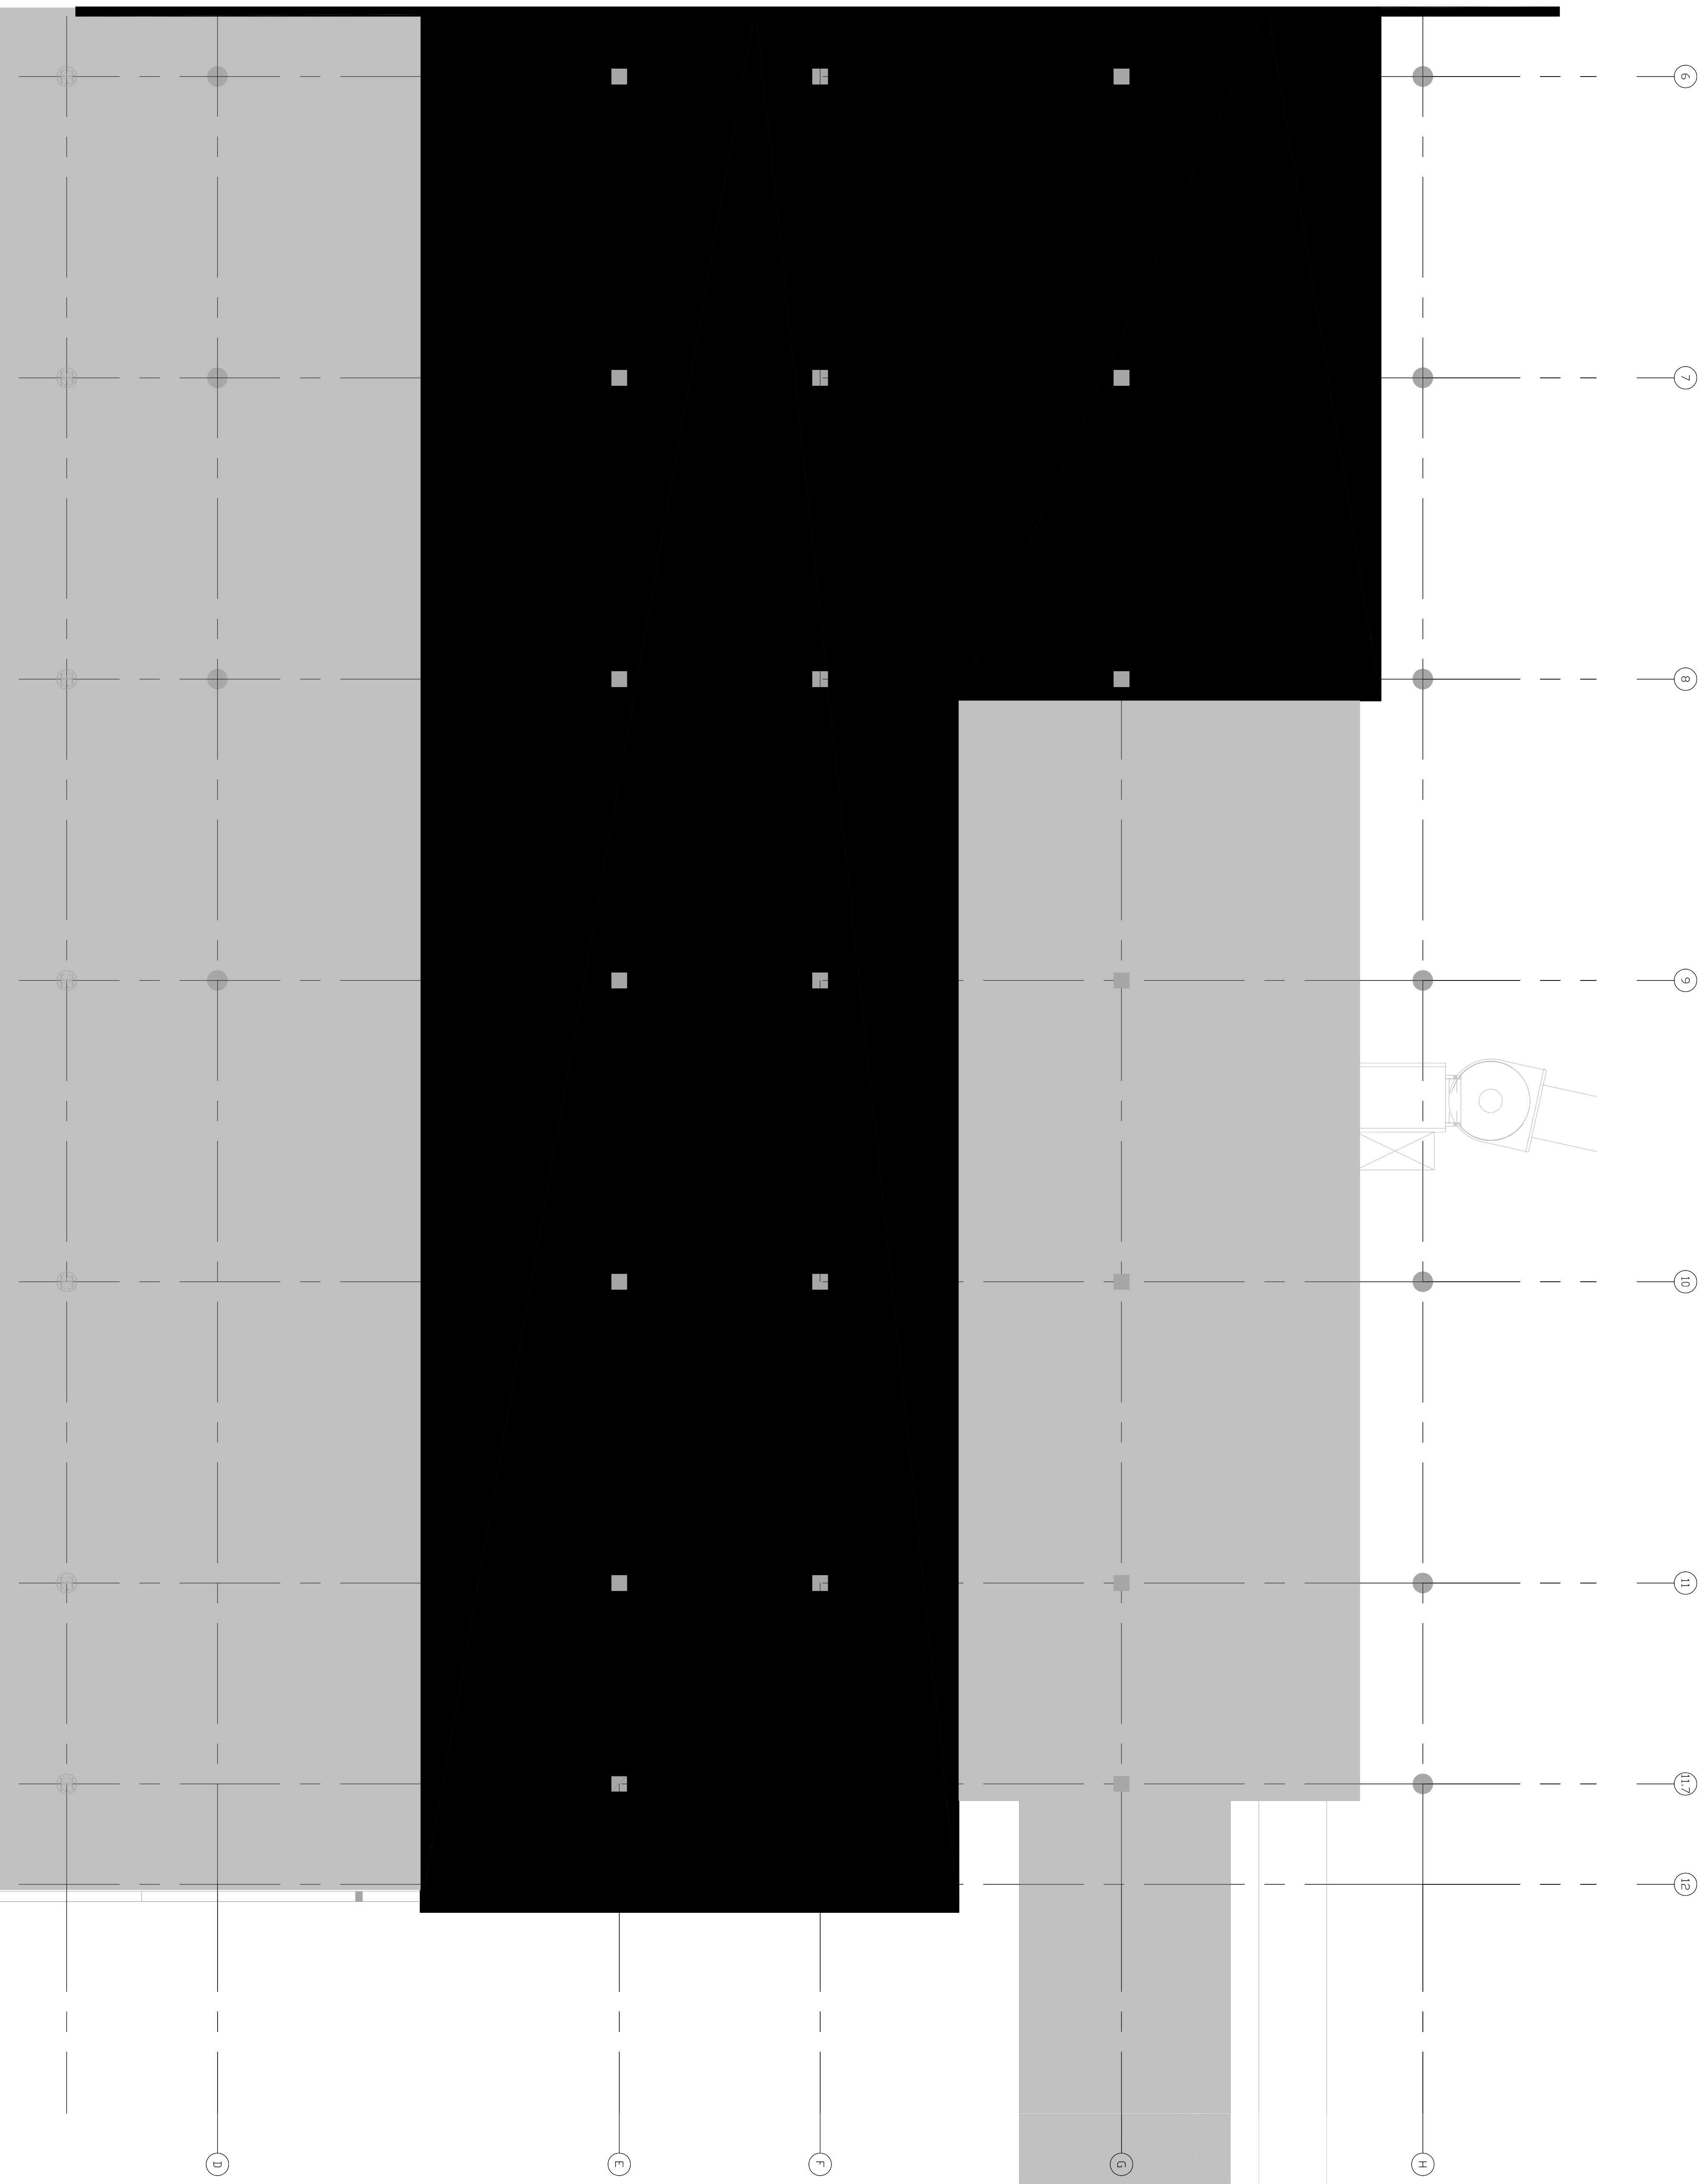

1 ENLARGED THIRD LEVEL FLOOR PLAN - ADMIN.
1/8" = 1'-0"