



NO.	DESCRIPTION	DATE

DATE ISSUED: 10-30-09
REVIEWED BY: XXX
DRAWN BY: SA
DESIGNED BY: SA
AEP PROJECT NUMBER 213-1882-091
© 2008 REYNOLDS, SMITH AND HILLS, INC.

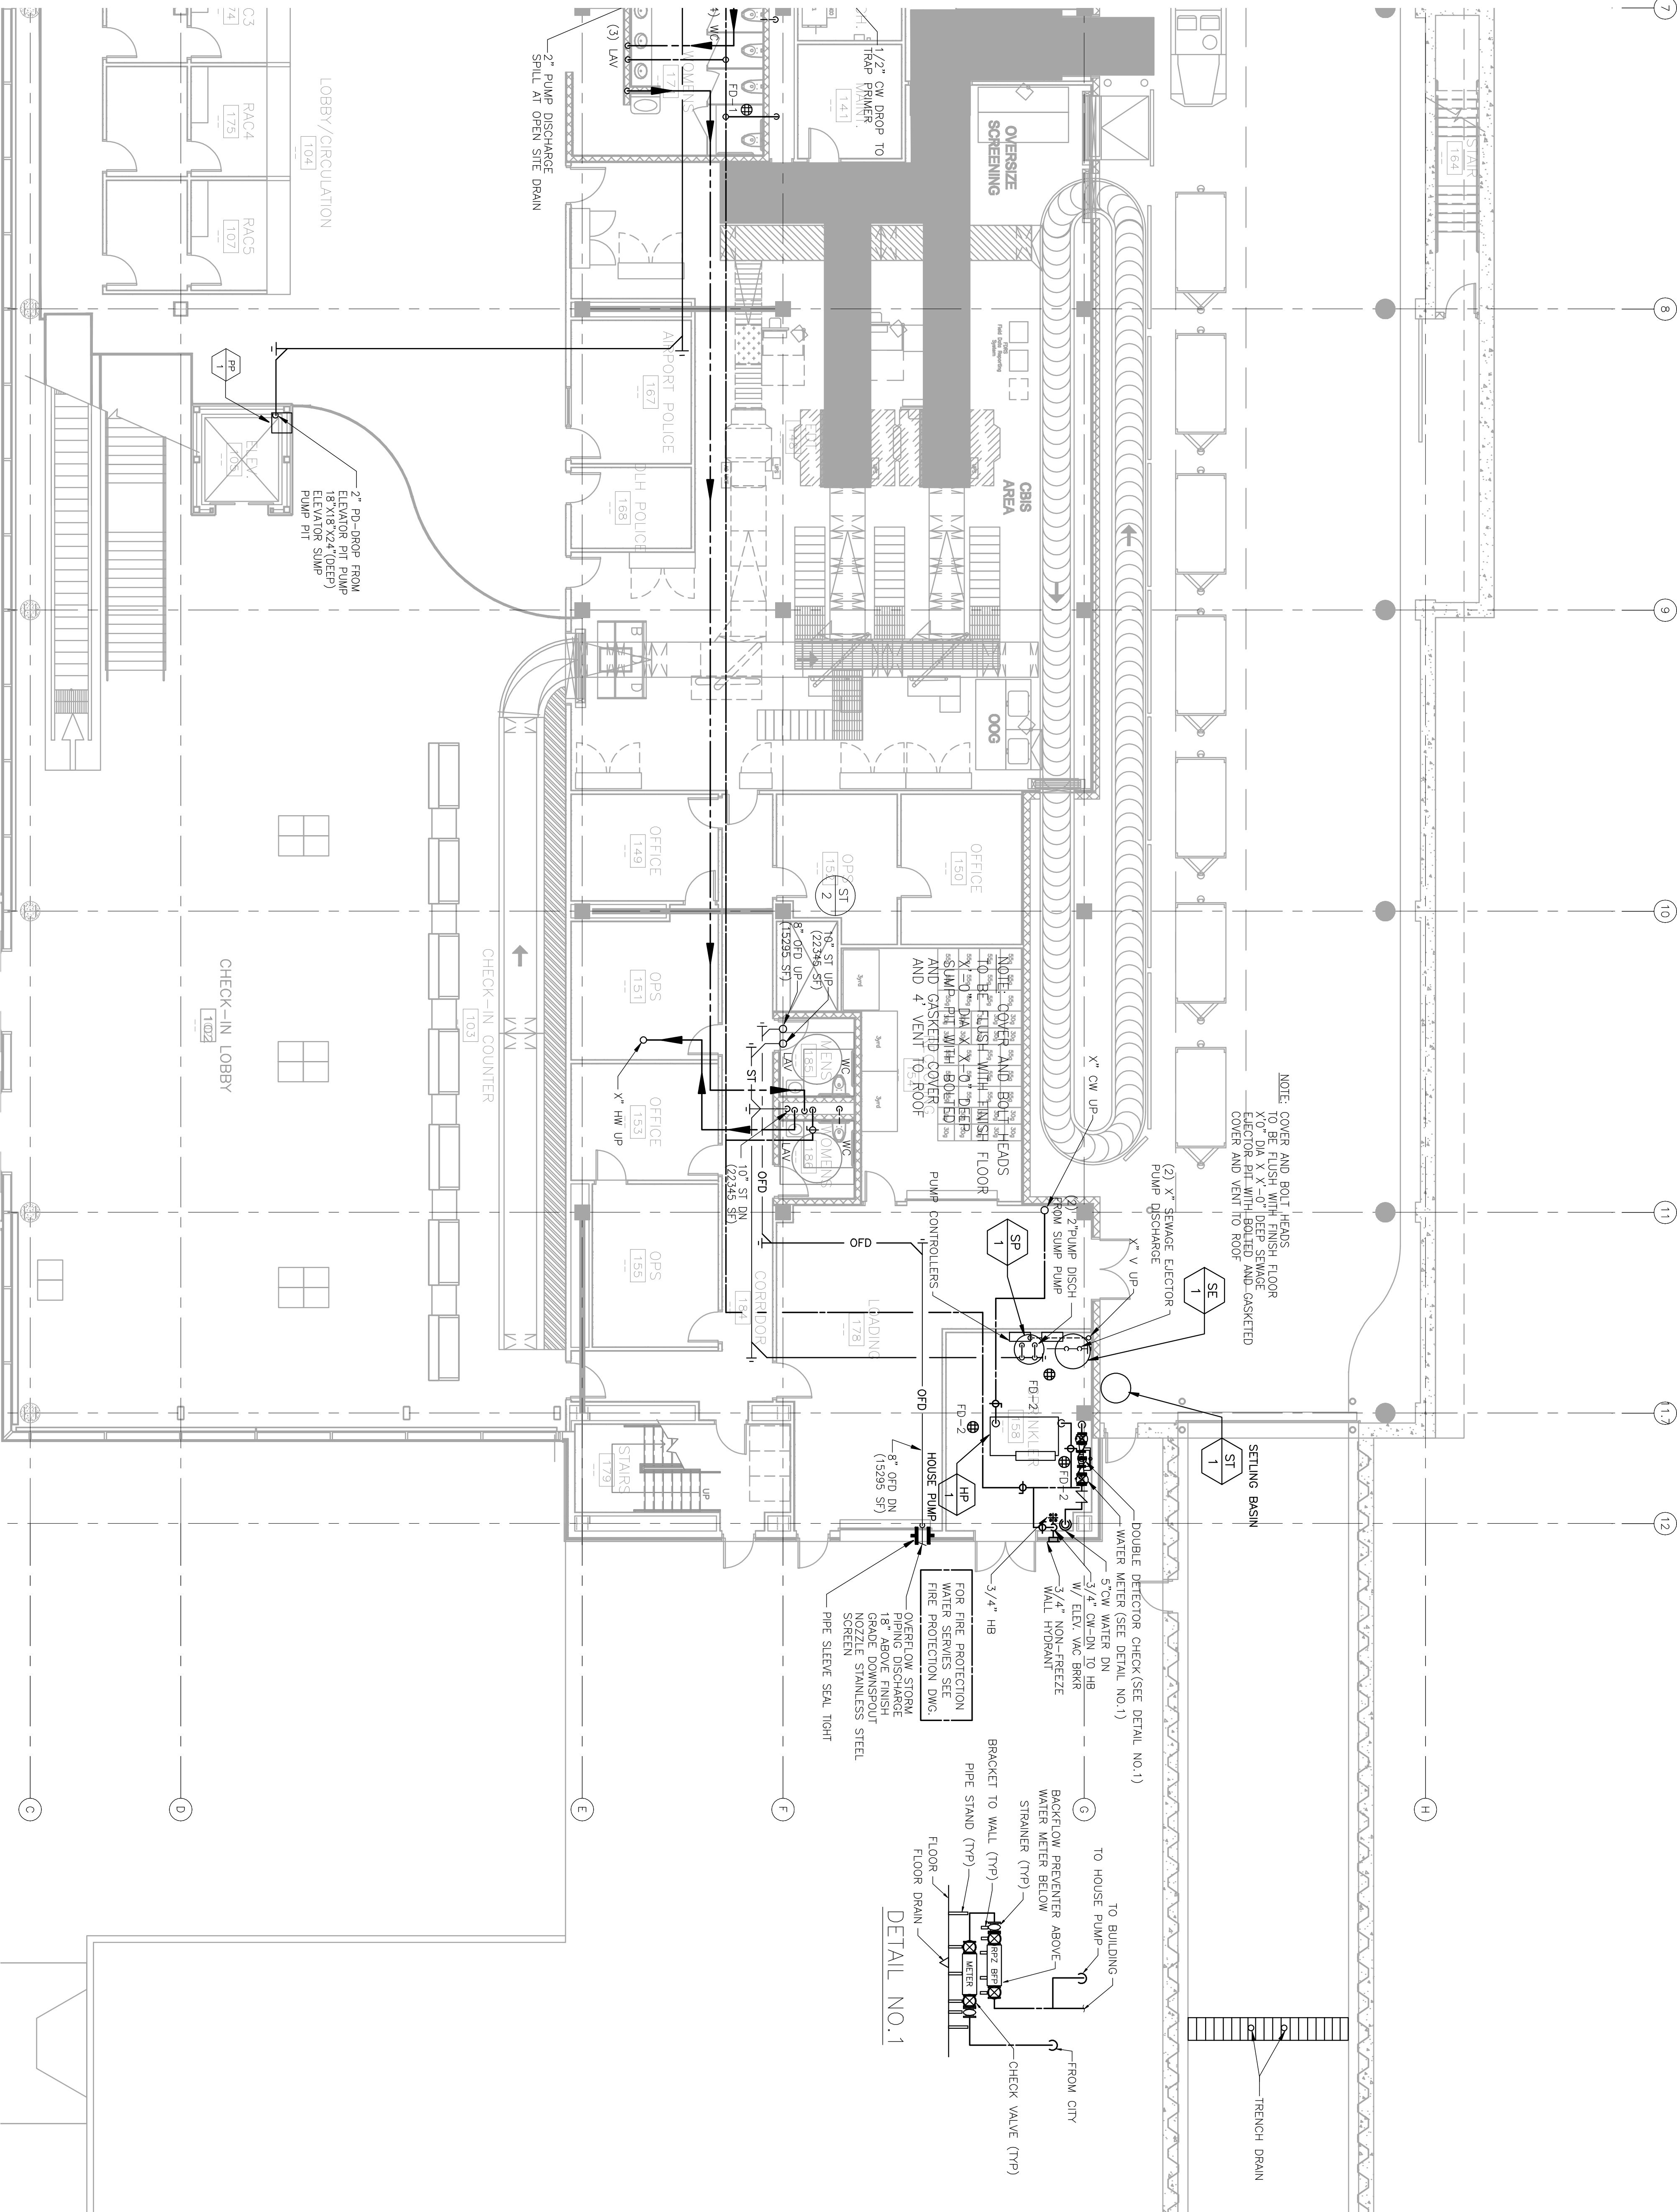

MATCHLINE - SEE SHEET P1-10

 

1 ENLARGED FIRST LEVEL FLOOR PLAN - AREA B
1/8" = 1'-0"

