

REVISIONS


| NO. | DESCRIPTION | DATE |
|-----|-------------|------|
|     |             |      |
|     |             |      |
|                       |
|-----------------------|
| DATE ISSUED: 10-30-09 |
| REVIEWED BY: XXX      |
| DRAWN BY: SA          |
| DESIGNED BY: SA       |

|                                                                    |
|--------------------------------------------------------------------|
| AEP PROJECT NUMBER<br>213-1882-091                                 |
| SHEET TITLE<br>ENLARGED<br>SECOND FLOOR<br>PLUMBING<br>PLAN AREA A |

|                       |
|-----------------------|
| SHEET NUMBER<br>P1-12 |
|-----------------------|

30% NOT FOR  
CONSTRUCTION

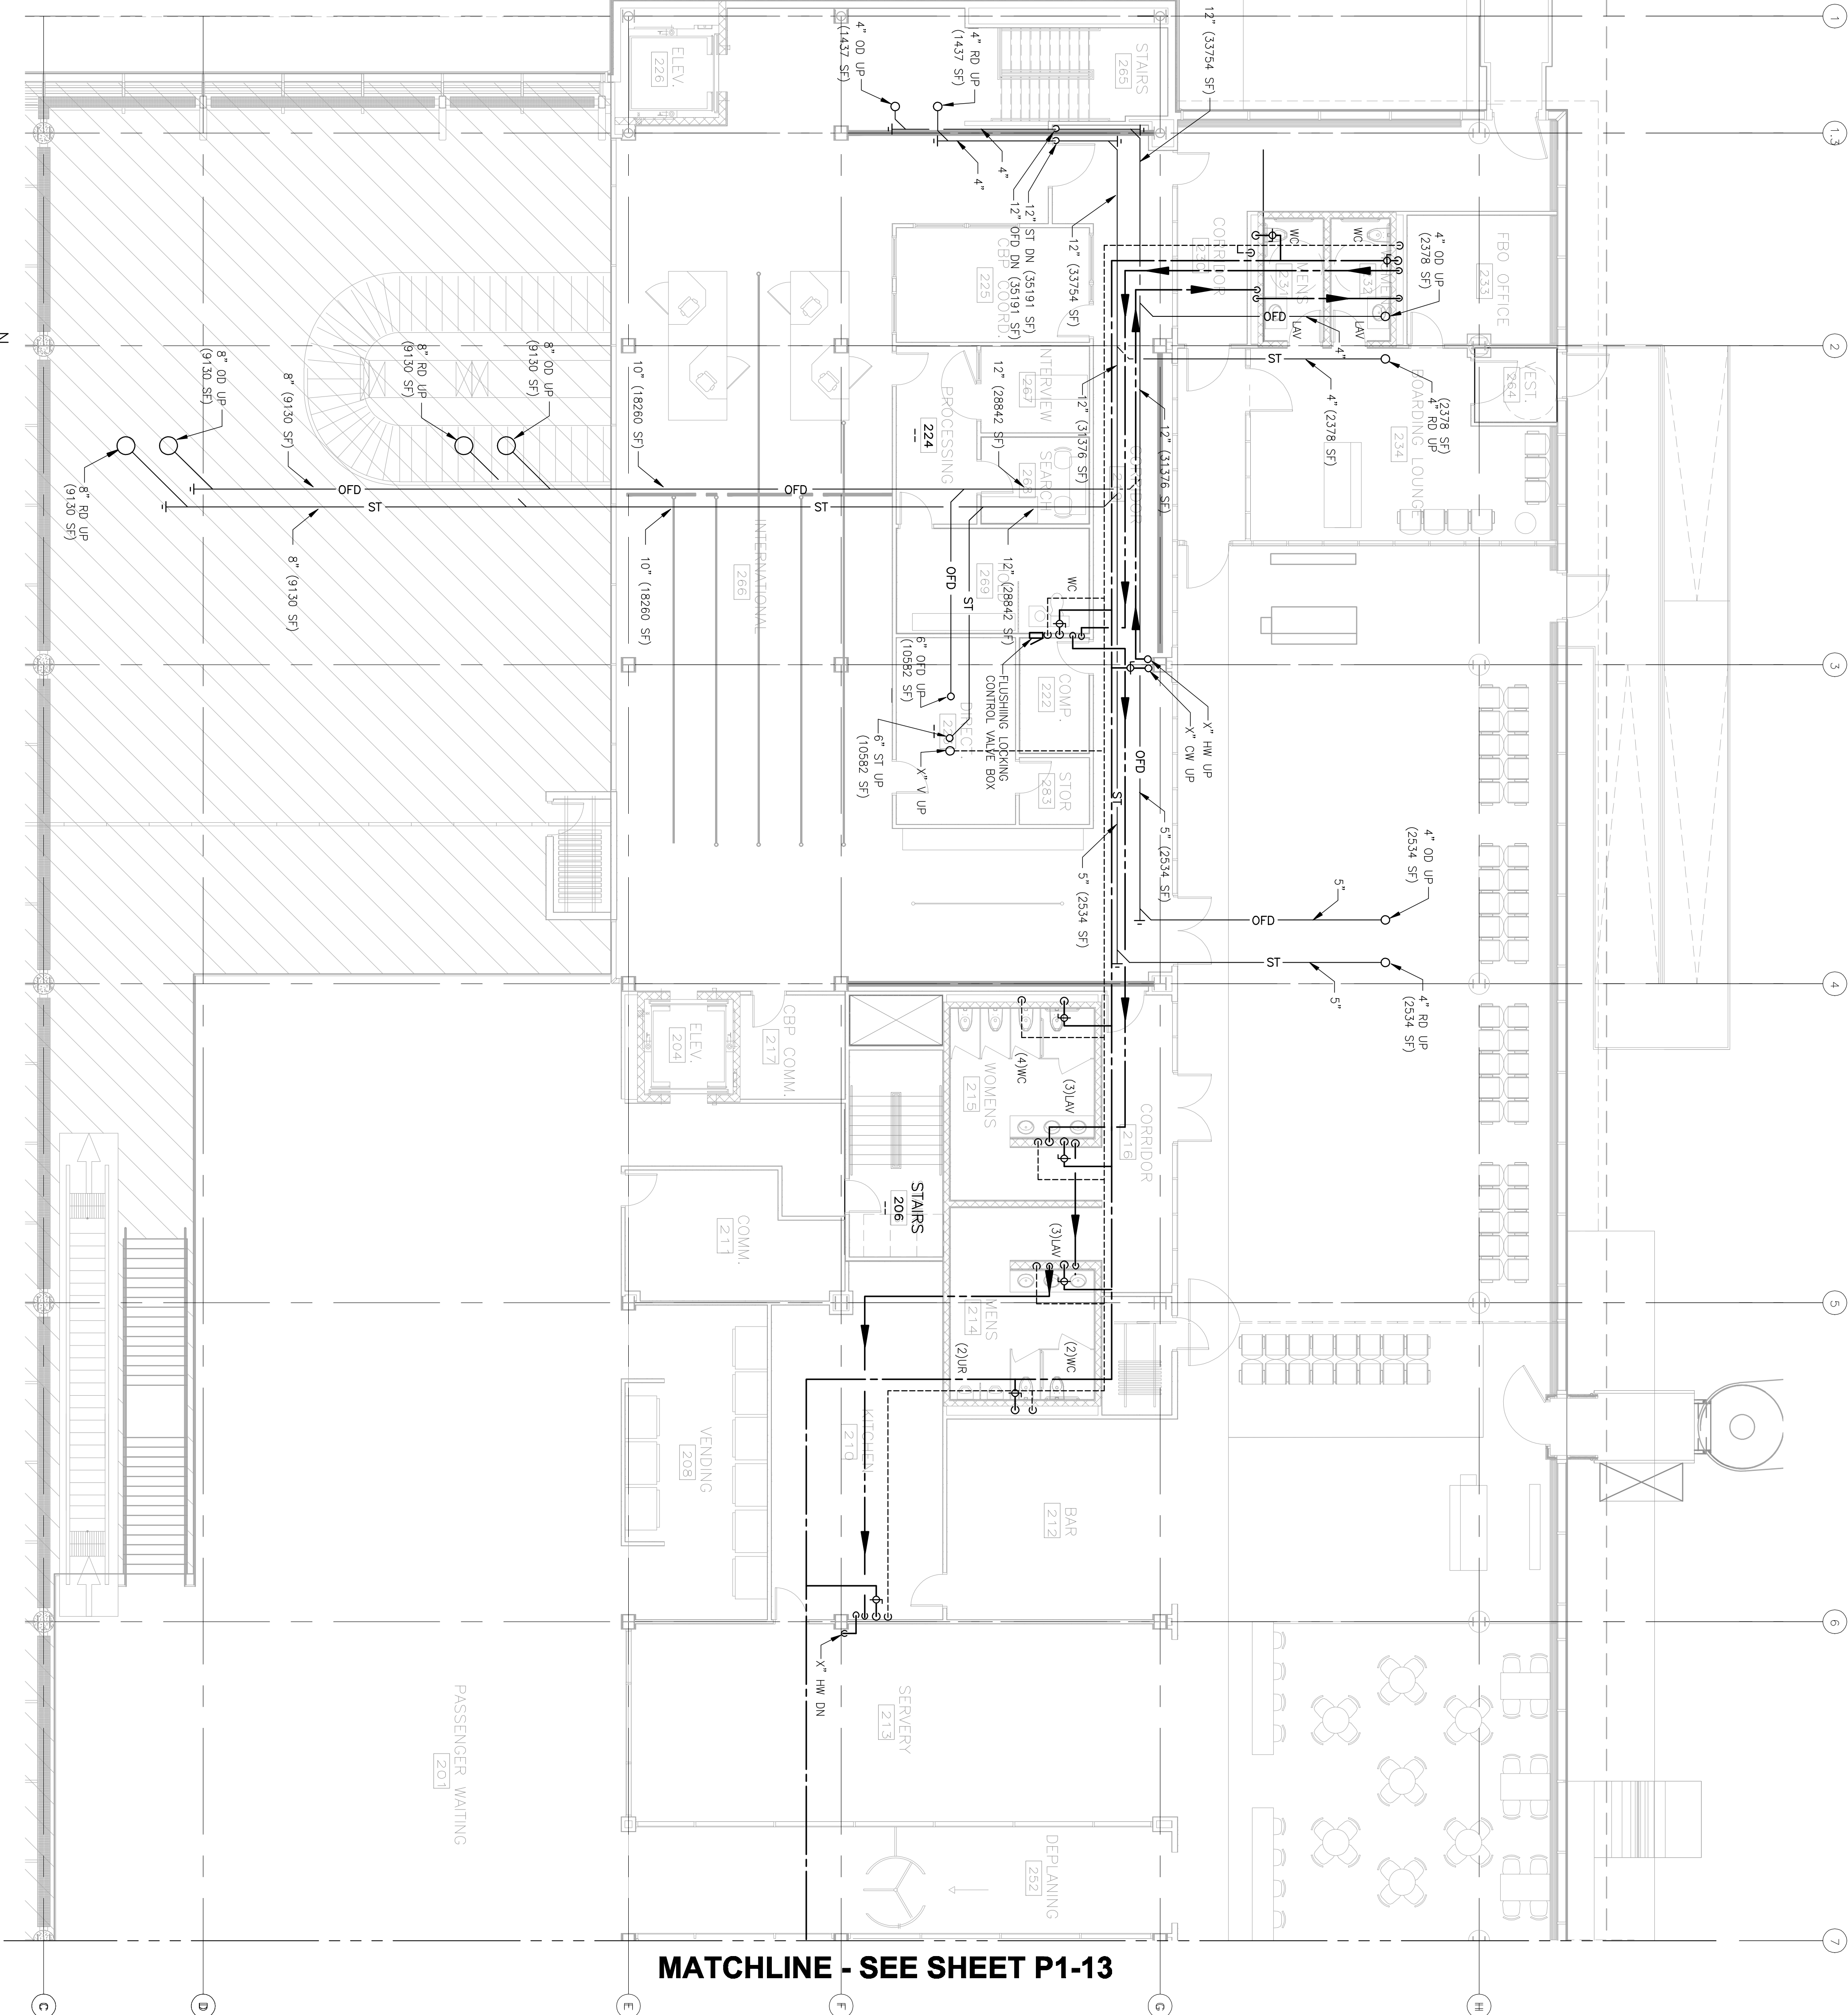

**1 ENLARGED SECOND LEVEL FLOOR PLAN - AREA A**  
1/8" = 1'-0"

