


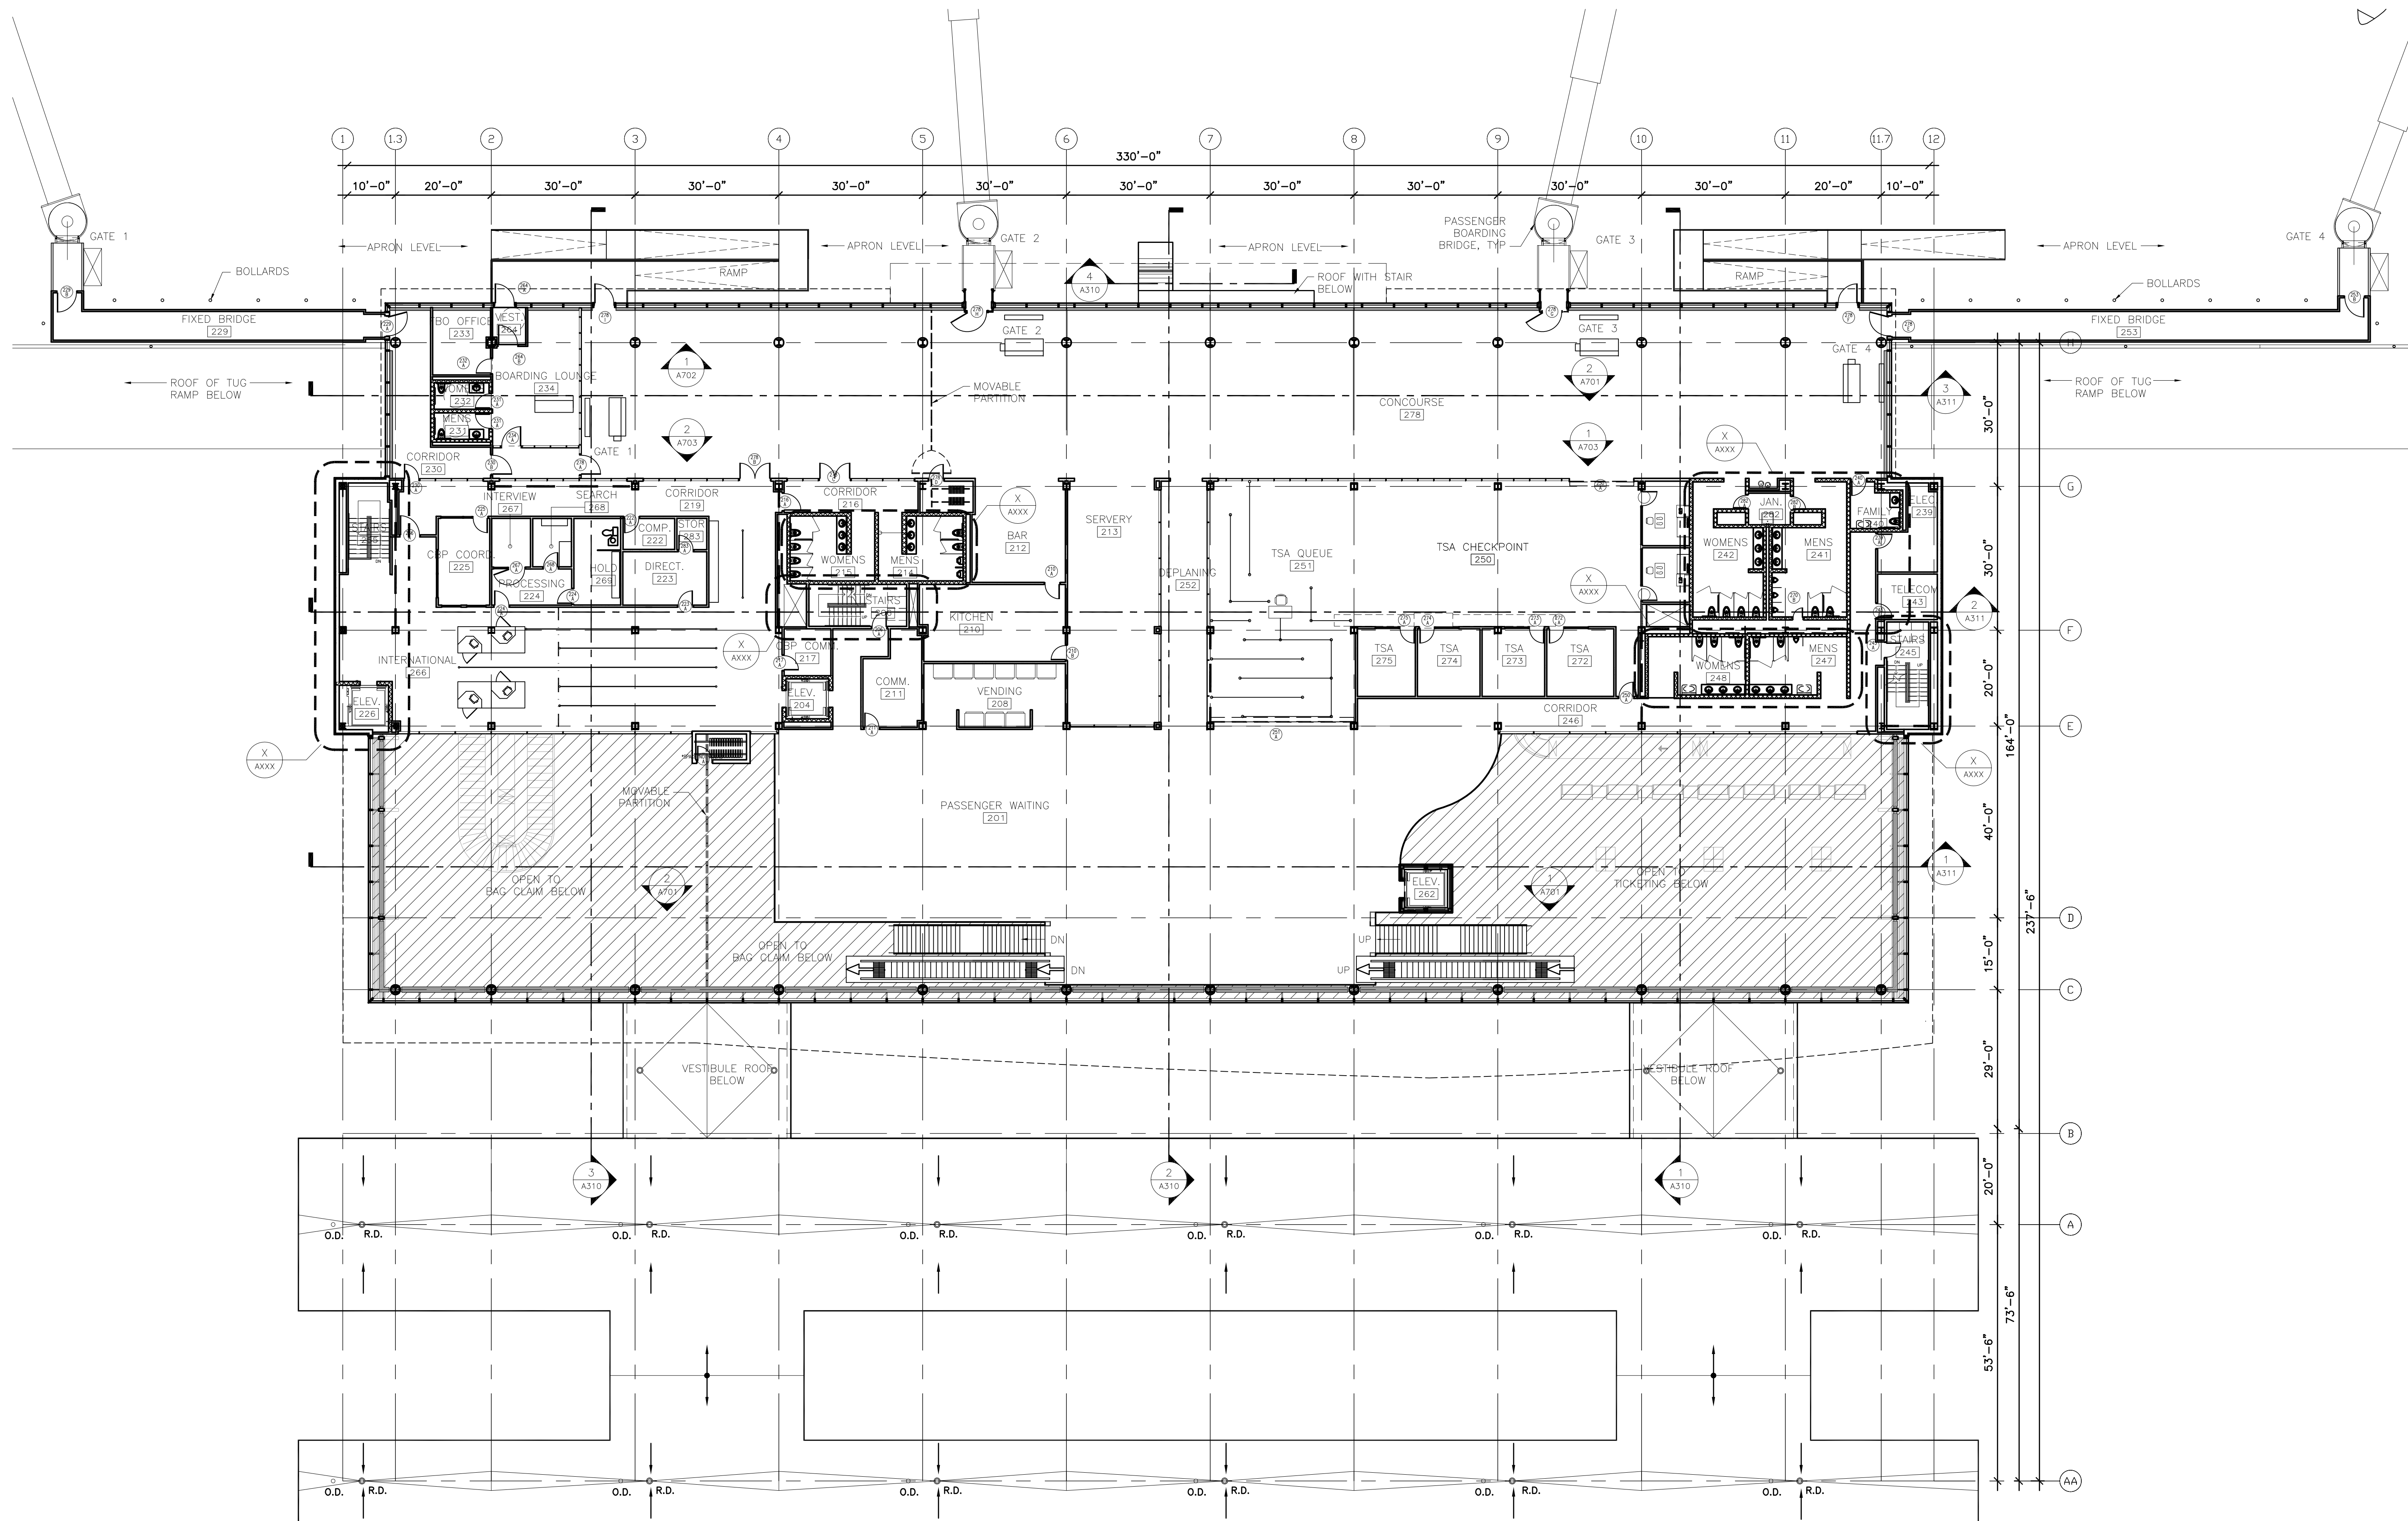

1 SECOND LEVEL FLOOR PLAN
1/16" = 1'-0"

RS&H
IMPROVING YOUR WORLD

Reynolds, Smith and Hills, Inc.
4525 Airport Approach Rd, Ste A
Duluth, Minnesota 55811
218-722-1227 Fax: 218-722-1052
www.rsandh.com



**DULUTH
INTERNATIONAL
AIRPORT
DULUTH, MN**

**NEW TERMINAL
DESIGN**

CONSULTANTS

SJA ARCHITECTS

11 E Superior Street Suite 340, Duluth MN 55802
TEL: (218) 724-8578 / FAX: (218) 724-8717
www.stanislusjohnson.com

MBJ CONSULTING ENG.

501 Lake Avenue South, Suite 300, Duluth MN 55802
TEL: (218) 722-1066 / FAX: (218) 722-9306
www.mbjeng.com

BNP ASSOCIATES INC.

101 East Ridge Office Park, Suite 103, Danbury CT 06810
TEL: (203) 792-3000 / FAX: (203) 792-4900
www.bnpassociates.com

COSENTINI

1 East Wacker Drive, Suite 103, Chicago IL 60601
TEL: (312) 670-1800 / FAX: (312) 670-1801
www.cosentini.com

APPOLD DESIGN

2432 East First Street, Duluth MN 55812
TEL: (218) 591-5079
www.appoldesign.com

KRAUS-ANDERSON

3716 Oneota Street, Duluth MN 55807
TEL: (218) 722-3775
www.krausanderson.com

LIGHTING

XXXXXXXXXX
TEL: (XXX) XXX-XXXX
www.XXXXXXXX.com

REVISIONS

NO.	DESCRIPTION	DATE

DATE ISSUED: 10-30-09

REVIEWED BY: SBS/TC

DRAWN BY: MKG/MI

DESIGNED BY: SBS/TC

AEP PROJECT NUMBER

213-1882-091

© 2006 REYNOLDS, SMITH AND HILLS, INC.

SHEET TITLE

**OVERALL
SECOND FLOOR
PLAN**

SHEET NUMBER

A102

**30% NOT FOR
CONSTRUCTION**