


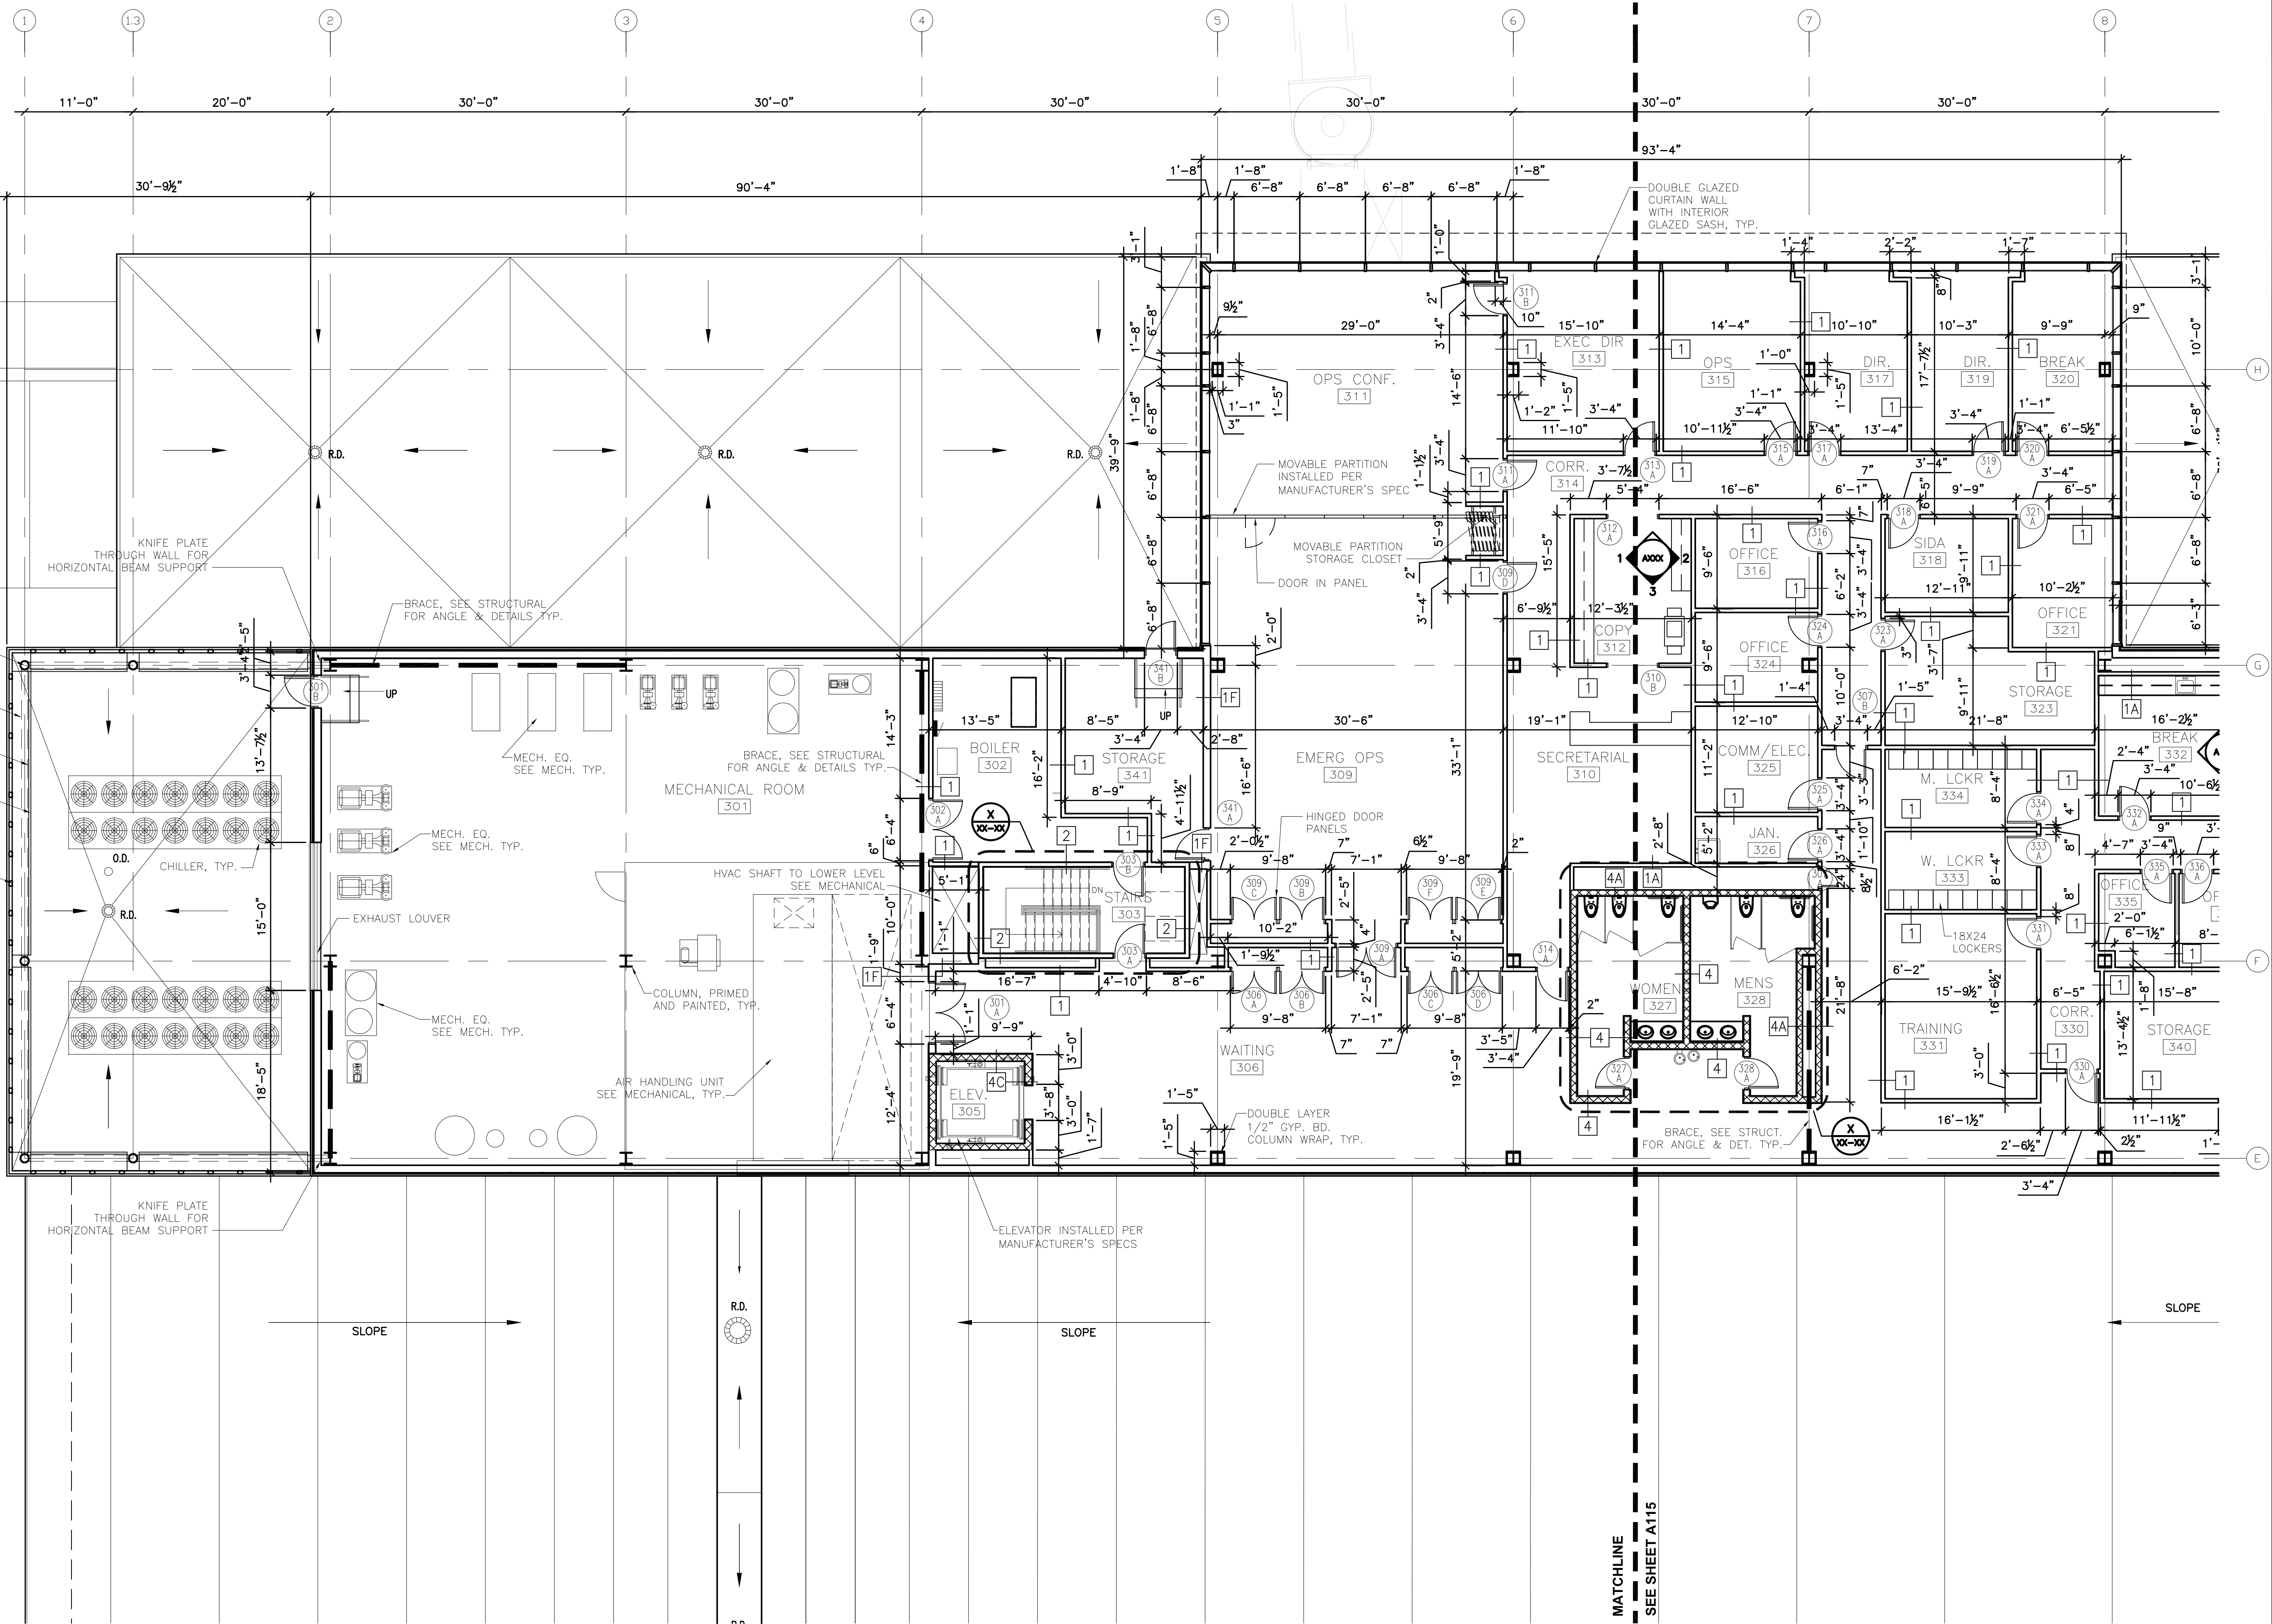


REVISIONS		
NO.	DESCRIPTION	DATE

DATE ISSUED: 10-30-09
REVIEWED BY: SBS/TC
DRAWN BY: MKG/MI
DESIGNED BY: SBS/TC
AEP PROJECT NUMBER
213-1882-091
© 2006 REYNOLDS, SMITH AND HILLS, INC.

SHEET TITLE
**ENLARGED
THIRD FLOOR
PLAN AREA A**

SHEET NUMBER
A114

**30% NOT FOR
CONSTRUCTION**

 

1 ENLARGED THIRD LEVEL FLOOR PLAN - ADMIN.
1/8" = 1'-0"