



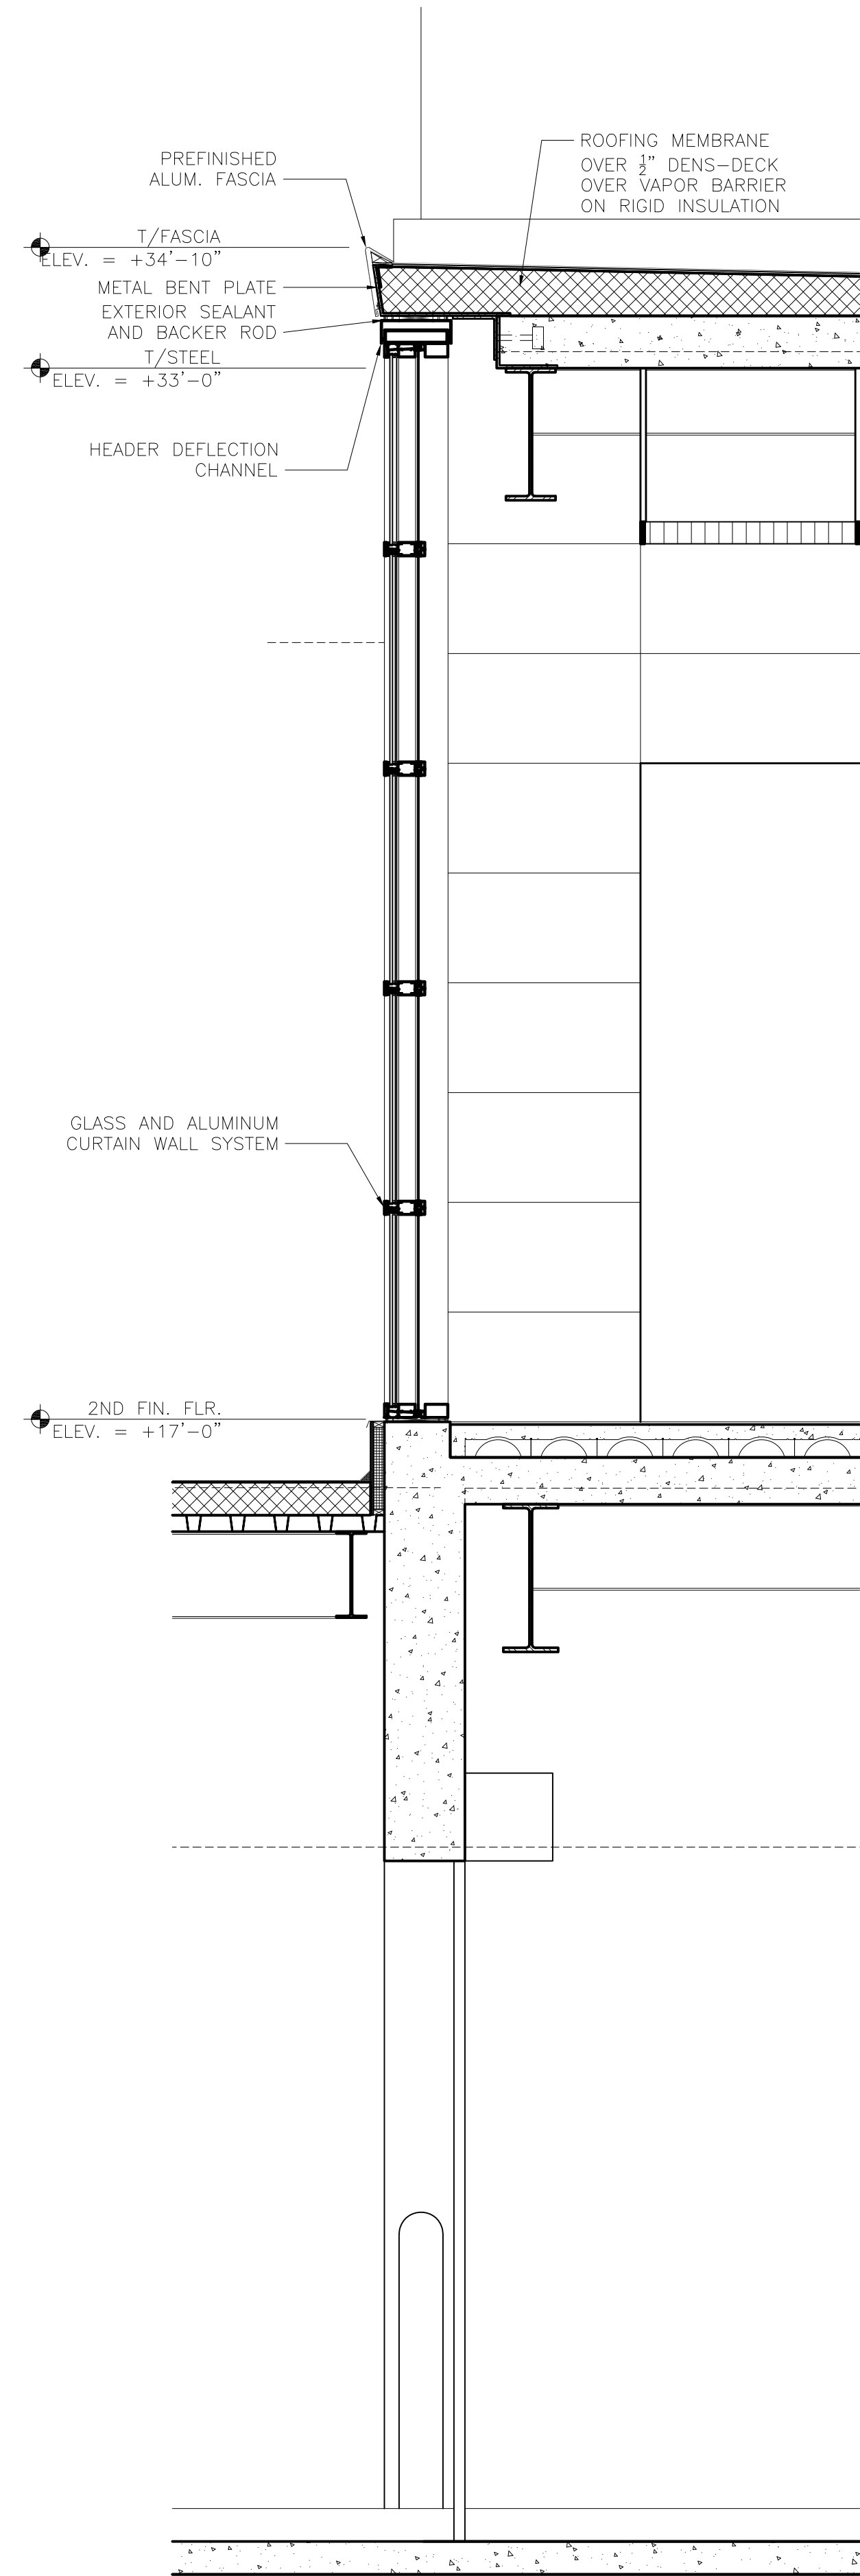

2 WALL SECTION @ CONCOURSE CURTAIN WALL
1/2" = 1'-0"

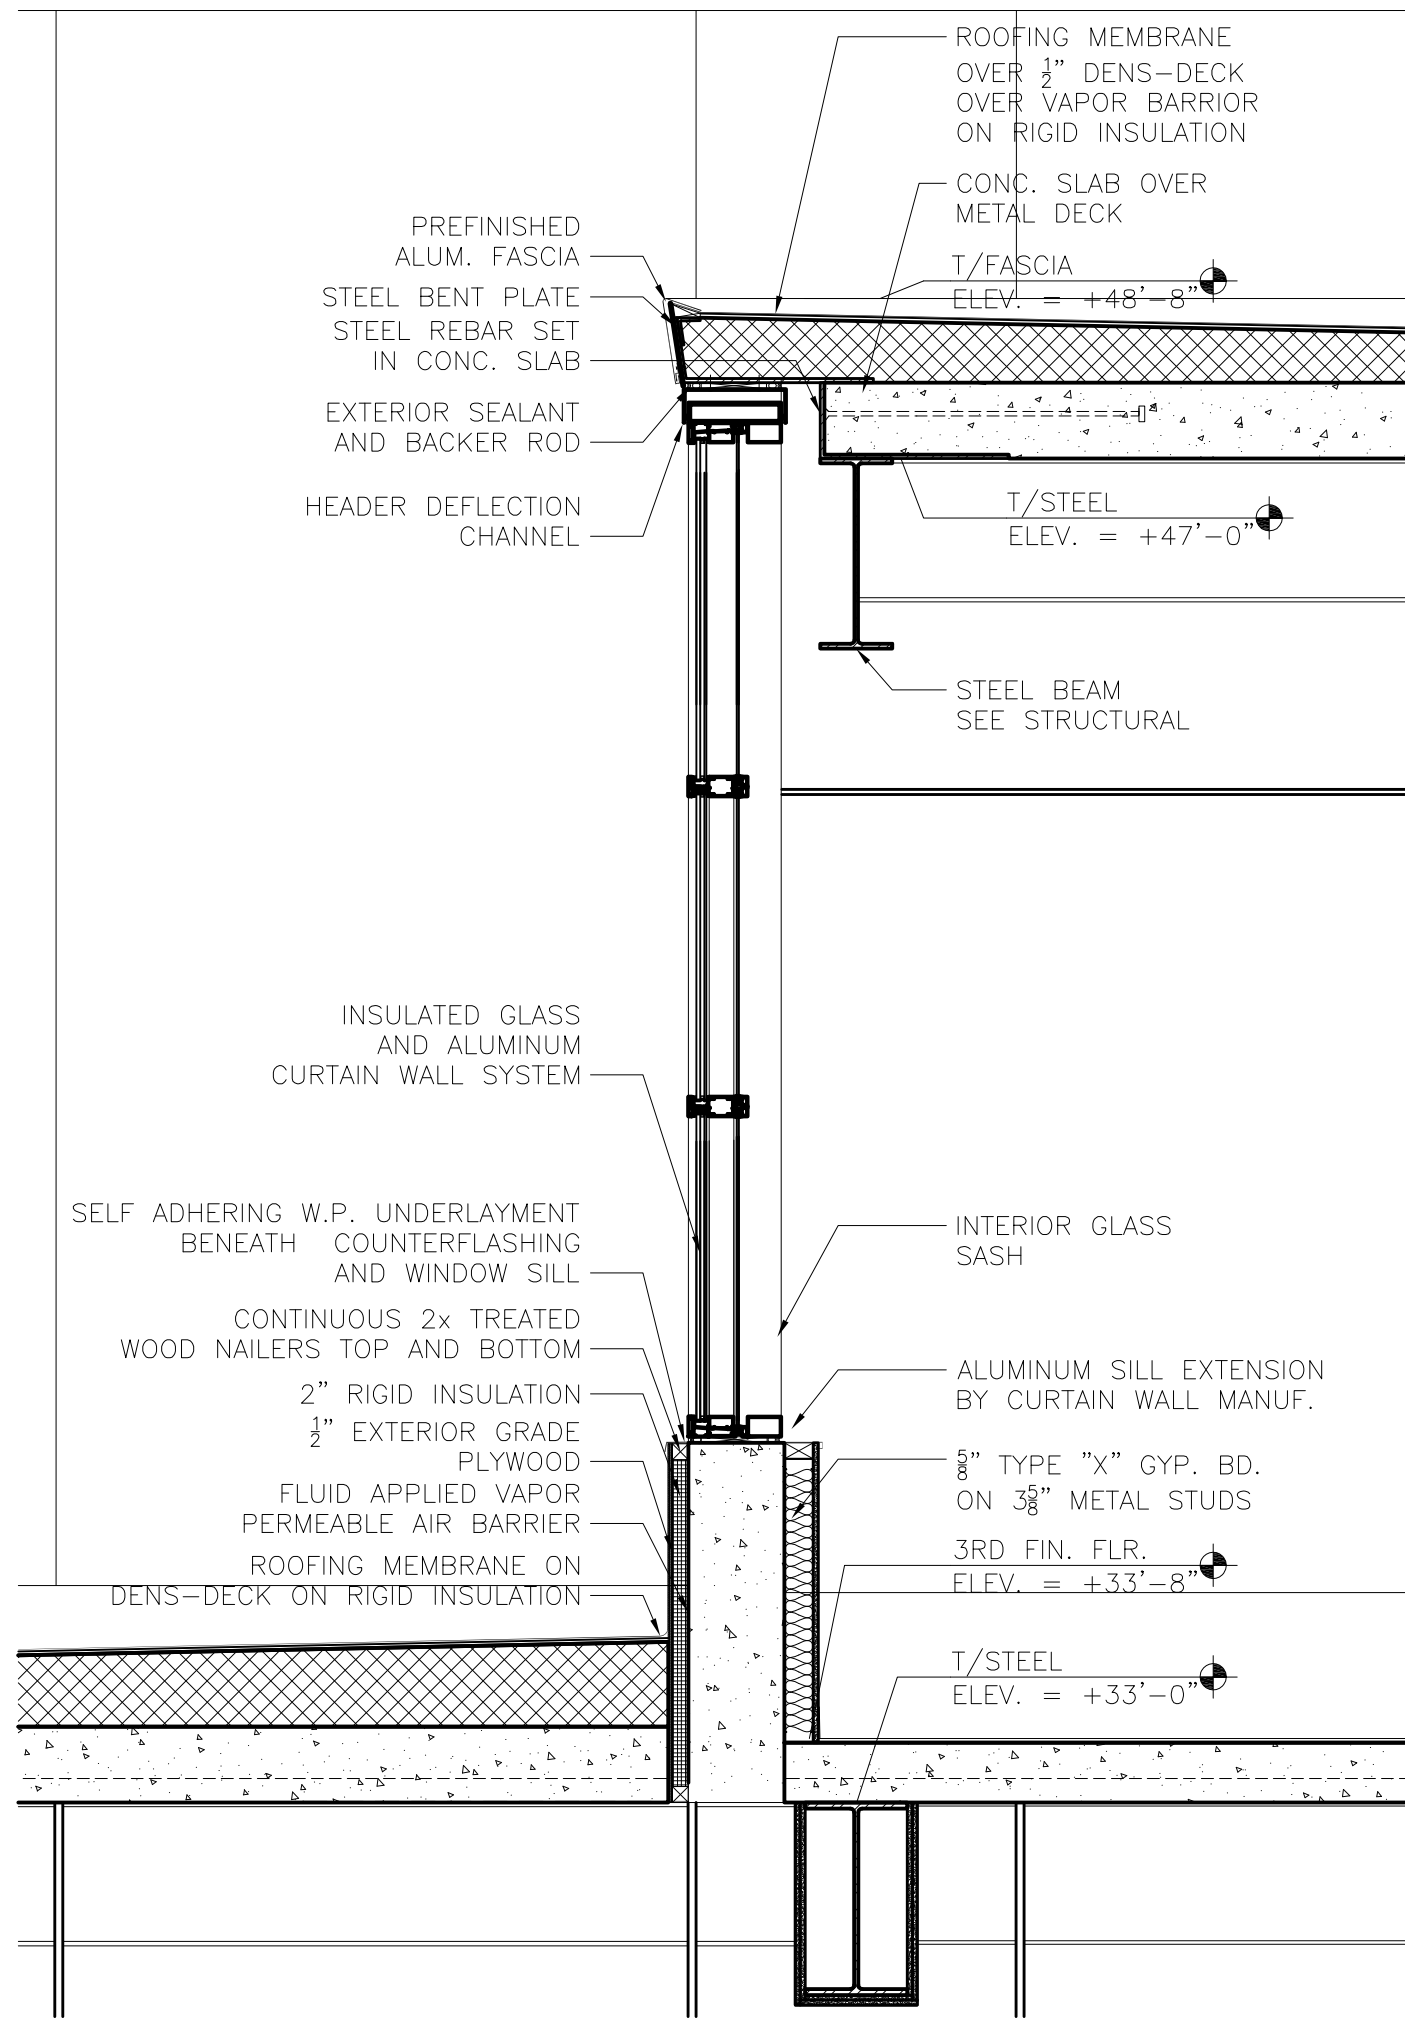

1 WALL SECTION @ ADMIN CURTAIN WALL
1/16" = 1'-0"

REVISIONS		
NO.	DESCRIPTION	DATE

DATE ISSUED: 10-30-09
REVIEWED BY: SBS/TC
DRAWN BY: MKG/MI
DESIGNED BY: SBS/TC

AEP PROJECT NUMBER
213-1882-091
© 2006 REYNOLDS, SMITH AND HILLS INC.

SHEET TITLE
WALL SECTIONS

SHEET NUMBER
A401

**30% NOT FOR
CONSTRUCTION**