

REVISIONS

NO.	DESCRIPTION	DATE

DATE ISSUED: 10-30-09

REVIEWED BY: XX

DRAWN BY: XX

DESIGNED BY: XX

AEP PROJECT NUMBER

213-1882-091

XXX.DWG 10-30-09 12:00p

© 2009 REYNOLDS, SMITH AND HILLS, INC.


SHEET TITLE

**EXTERIOR SYSTEMS
VERTICAL
CIRCULATION**


SHEET NUMBER

XA530B


**30% NOT FOR
CONSTRUCTION**

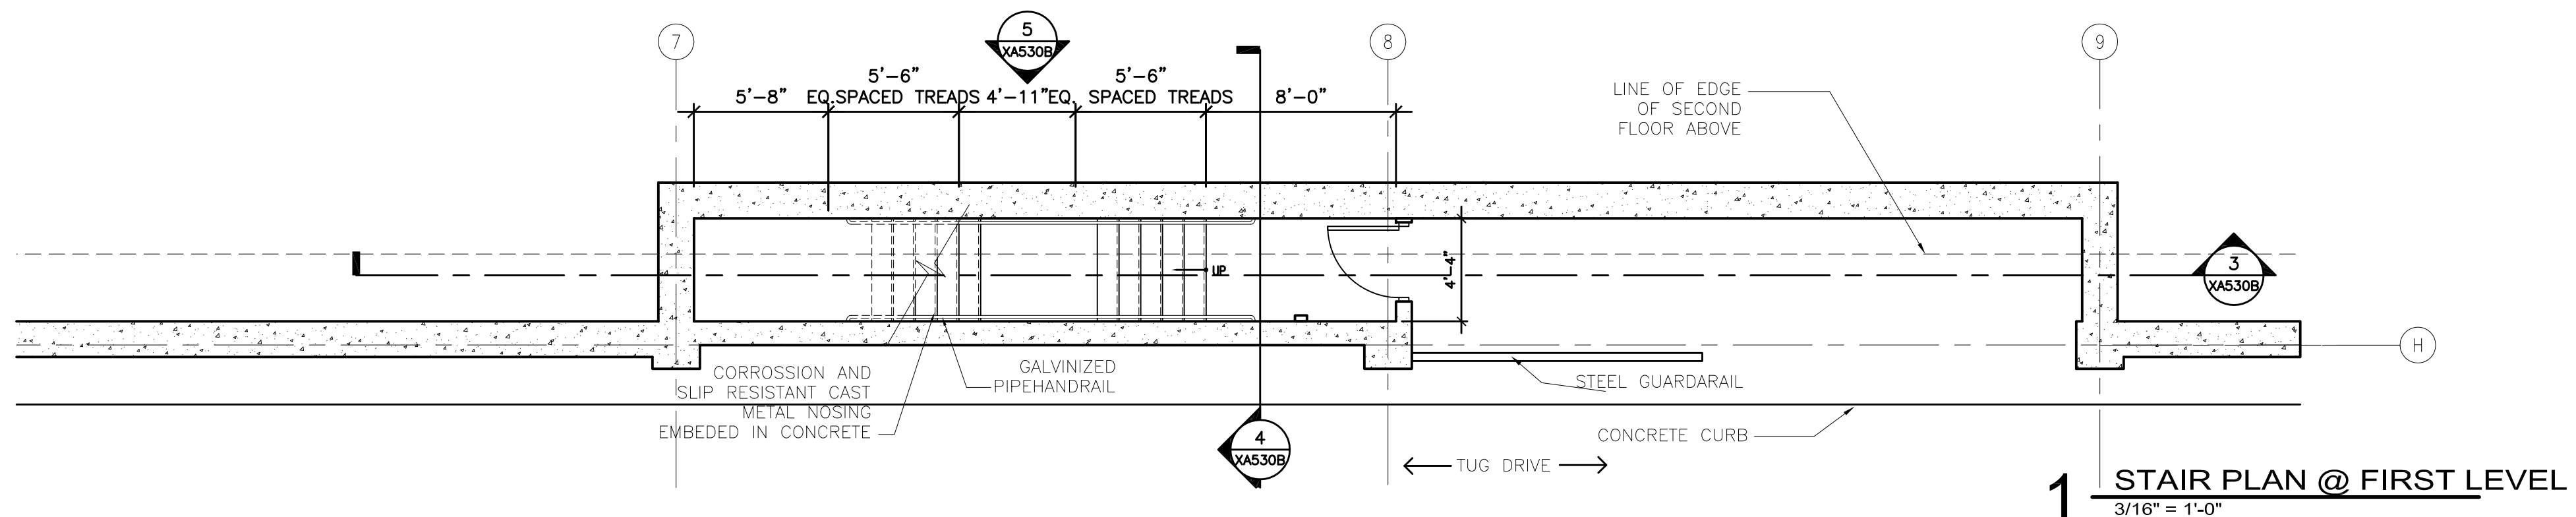


1 STAIR PLAN @ FIRST LEVEL
3/16" = 1'-0"

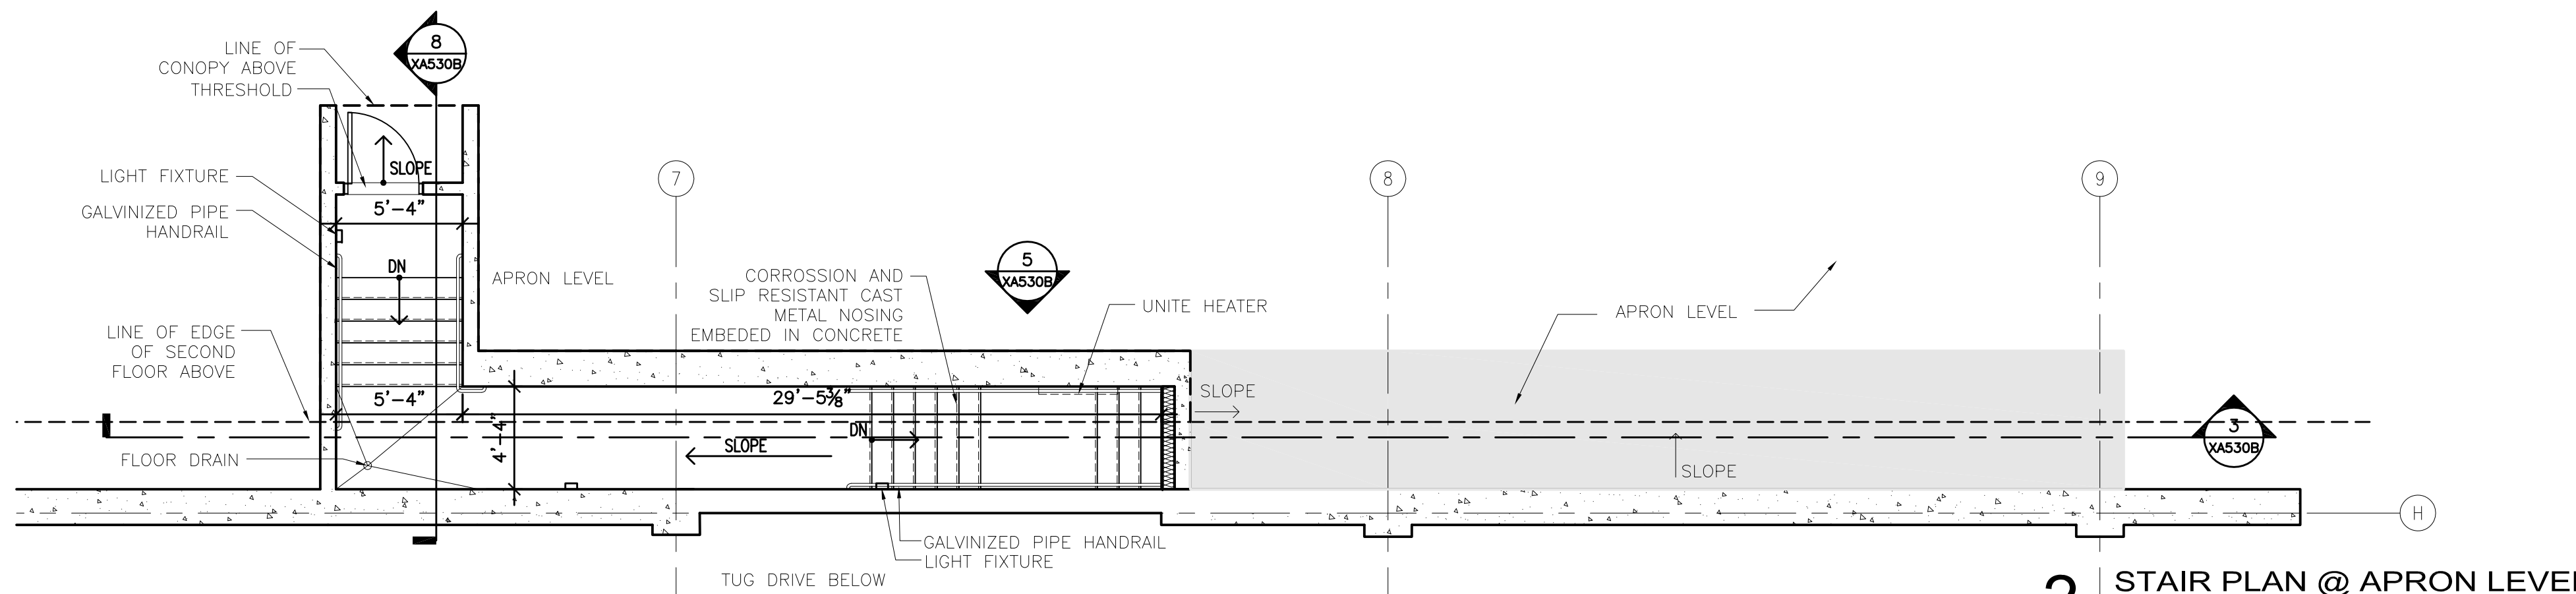


2 STAIR PLAN @ APRON LEVEL
3/16" = 1'-0"

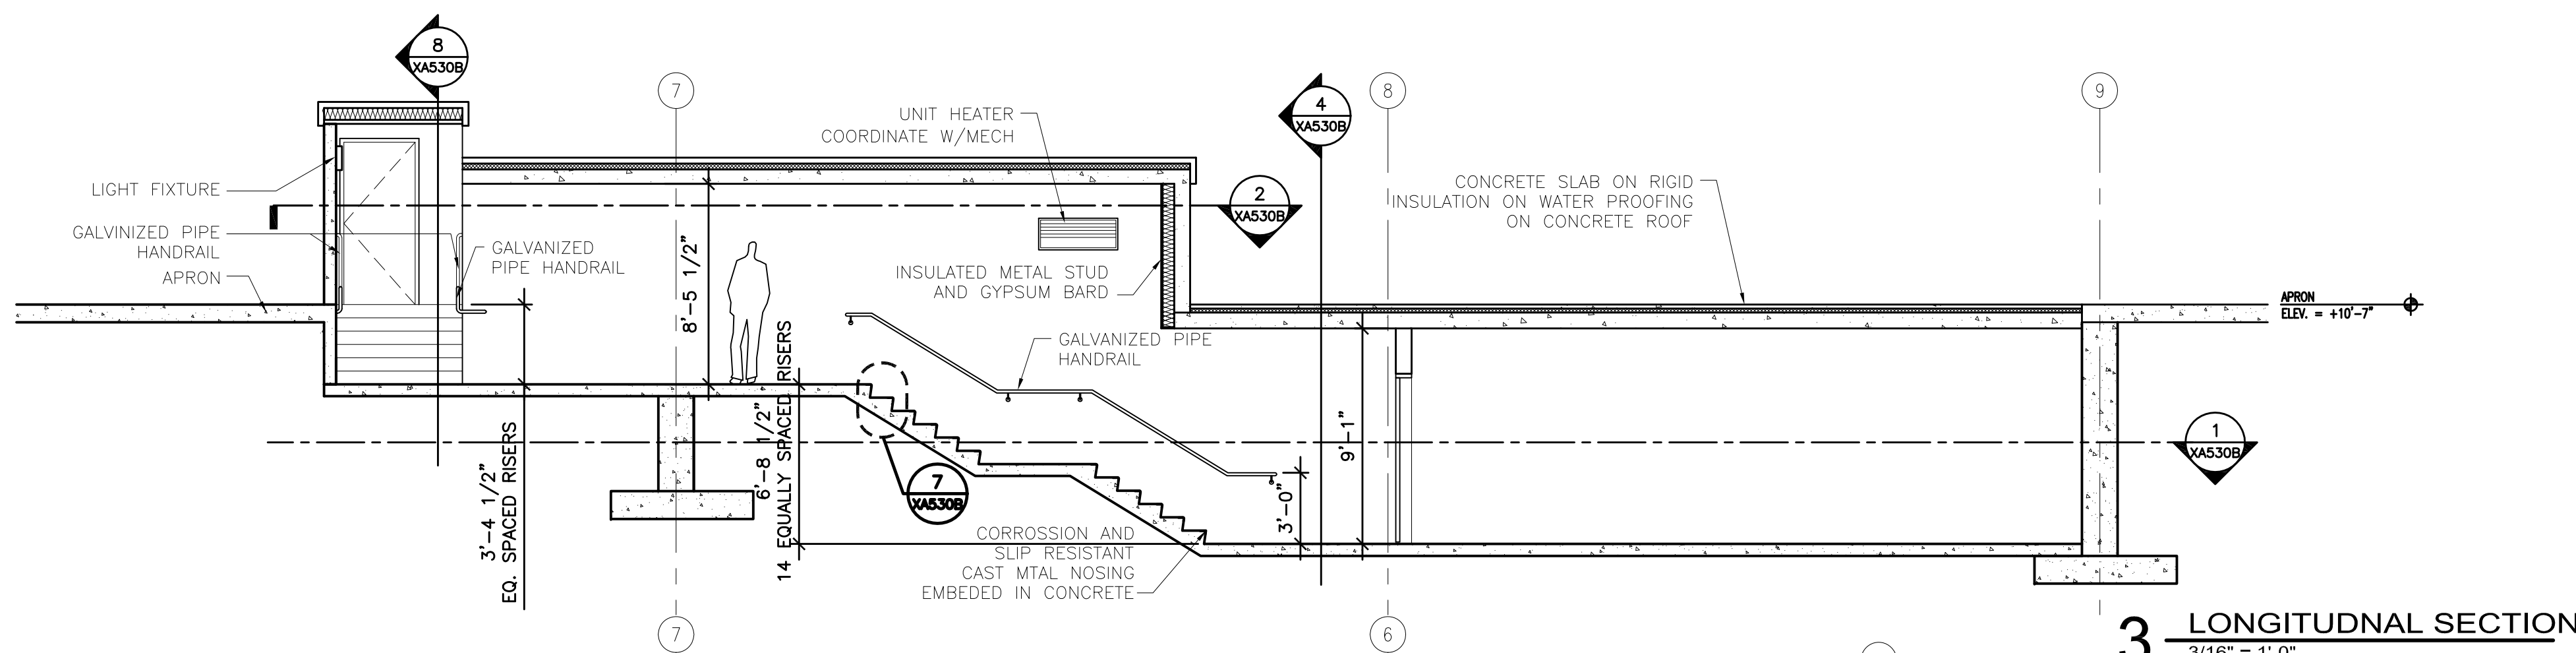


3 LONGITUDNAL SECTION
3/16" = 1'-0"

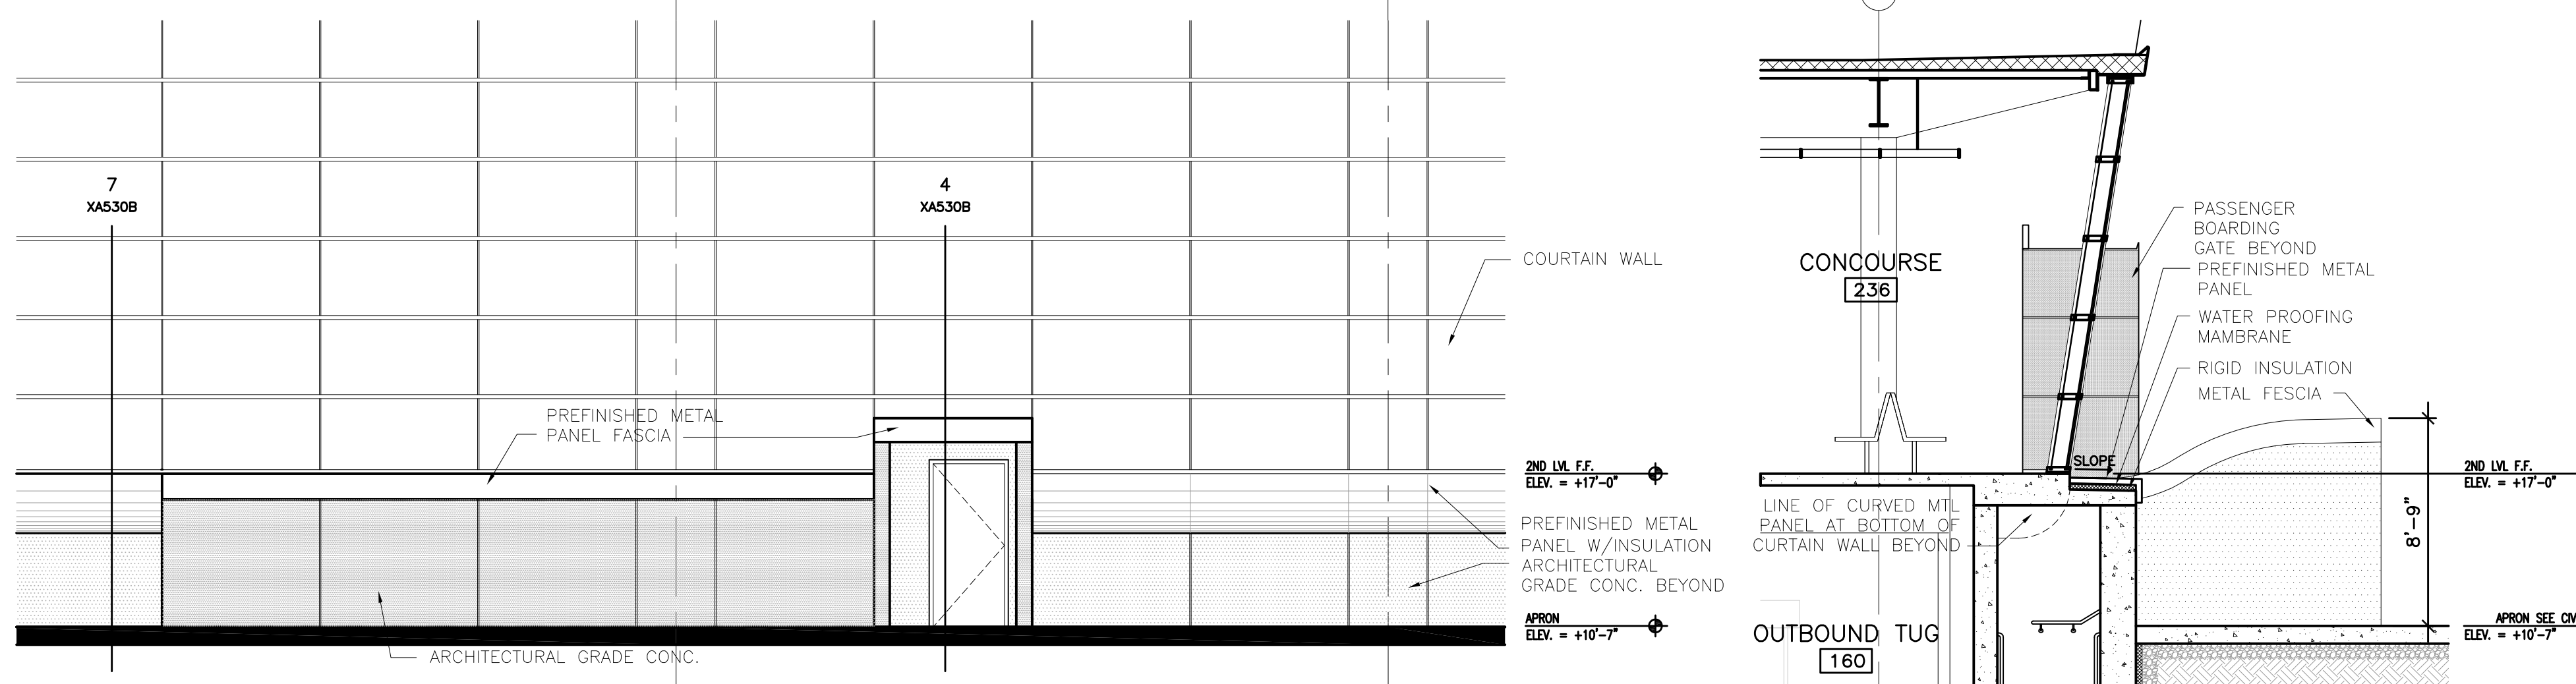


5 PARTIAL NORTH ELEVATION
3/16" = 1'-0"

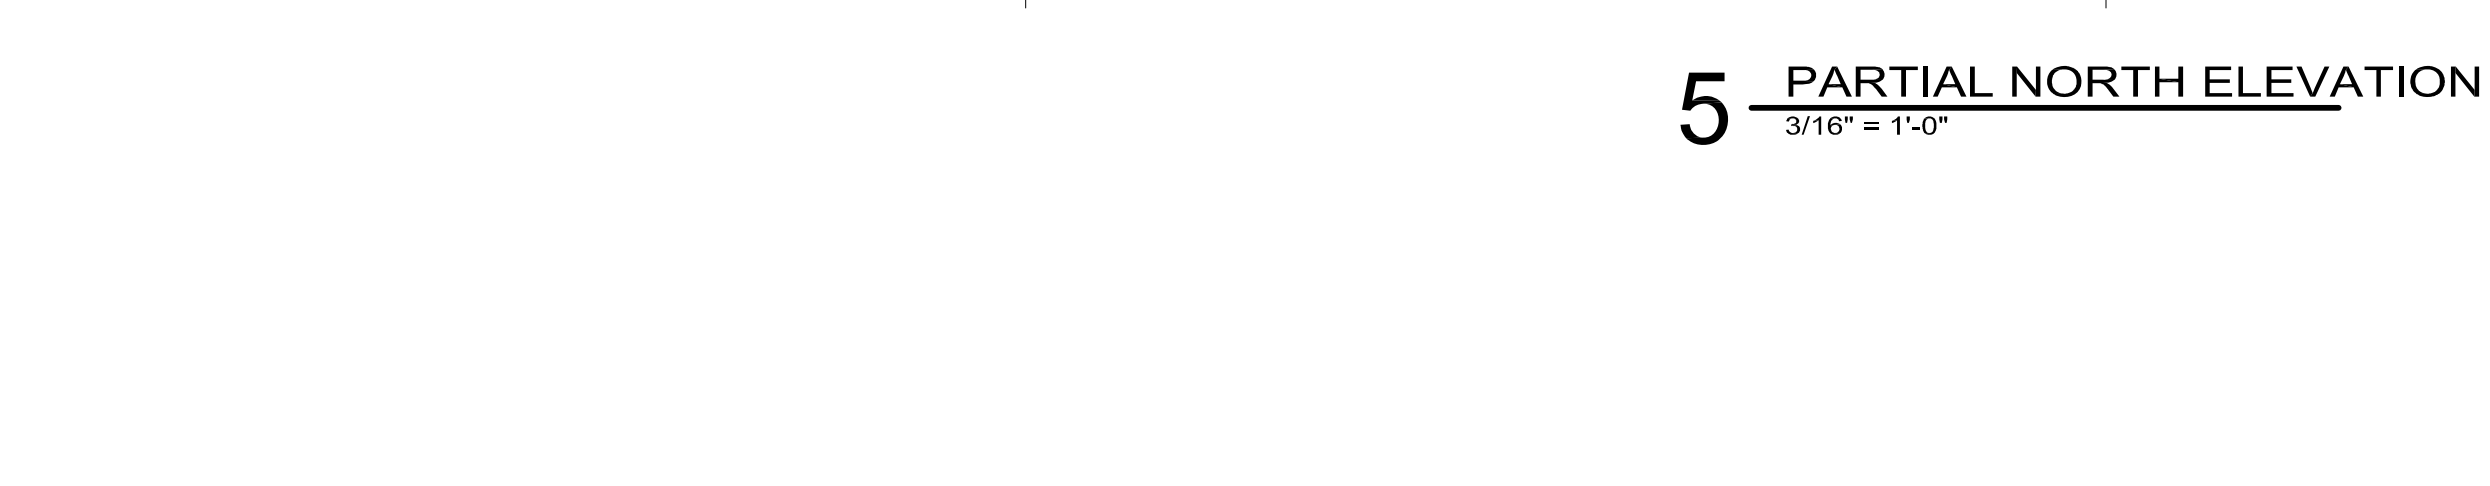


4 SECTION
3/16" = 1'-0"

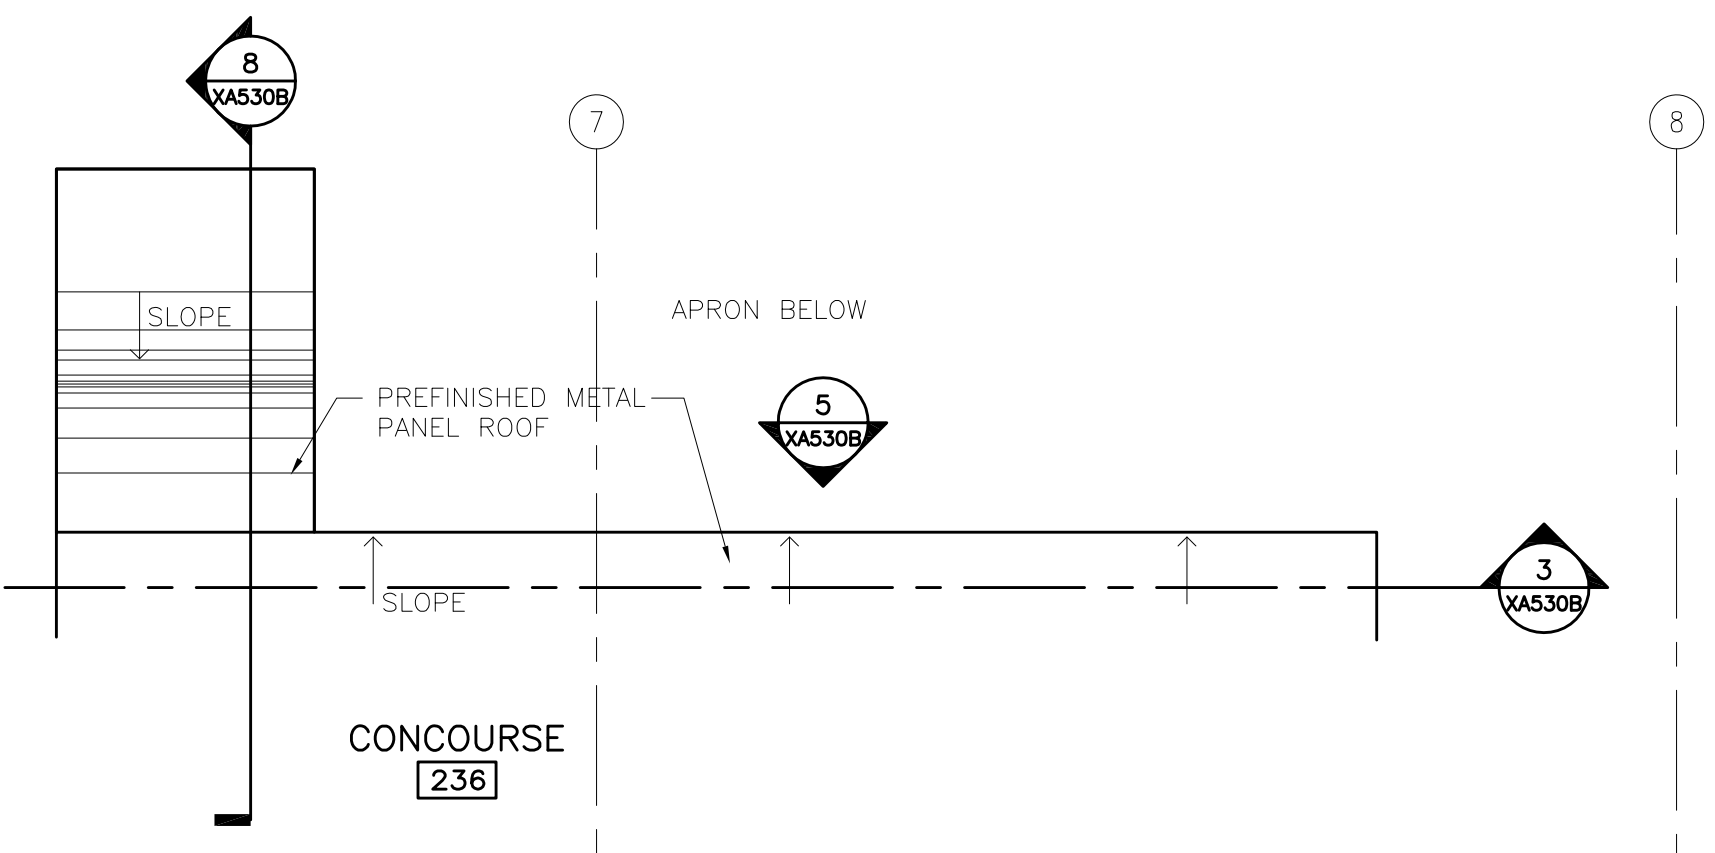

6 SECOND LEVEL PARTIAL FLOOR PLAN AND STAIR ROOF PLAN
3/16" = 1'-0"

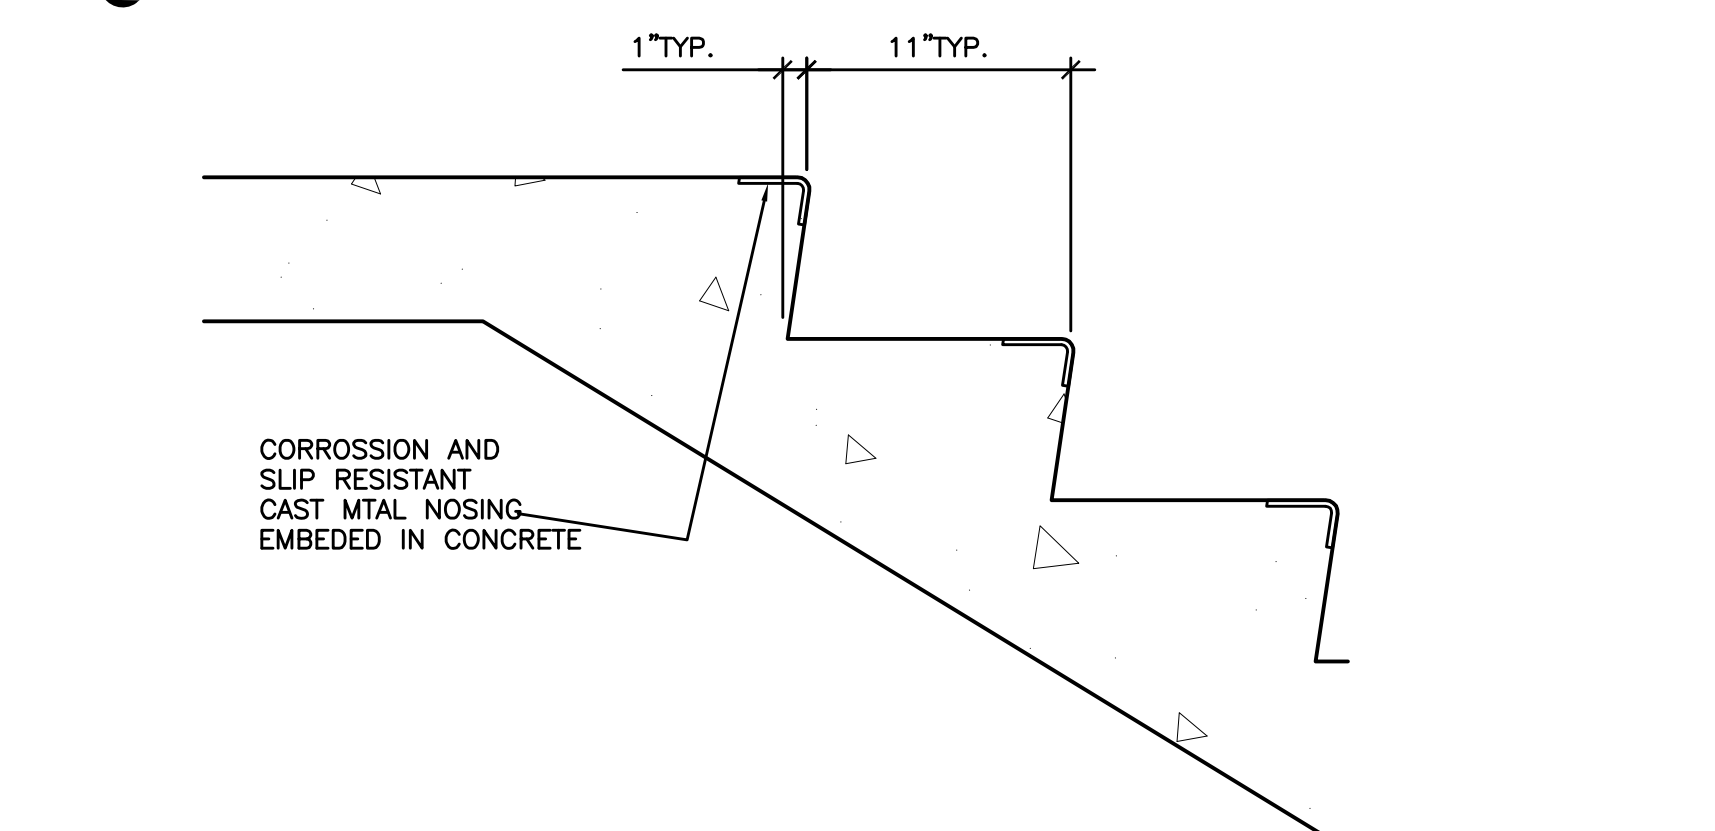

7 STAIR SECTION DETAIL
1 1/2" = 1'-0"

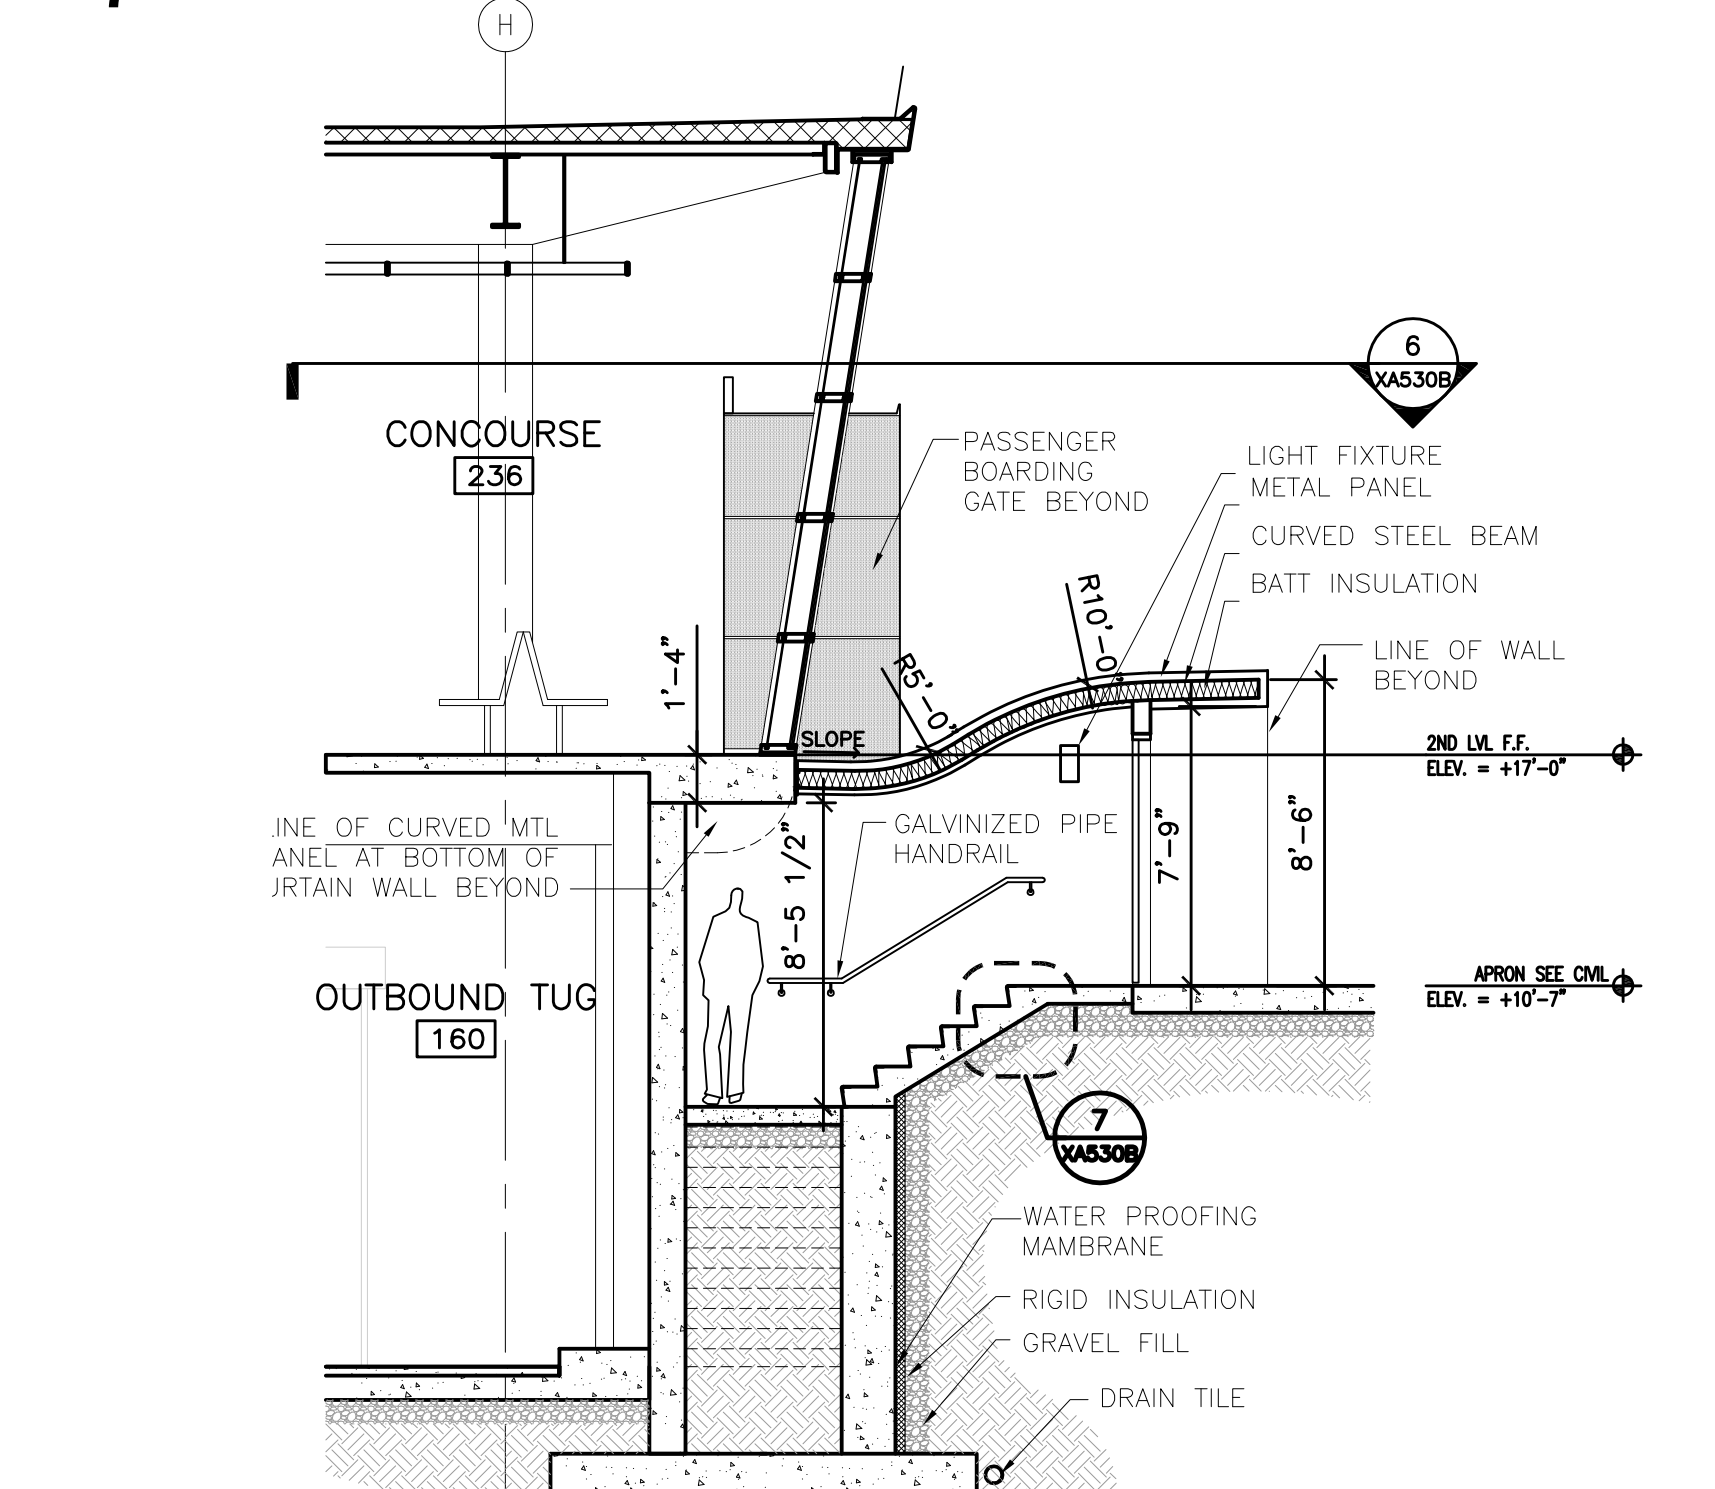

8 SECTION
3/16" = 1'-0"

