




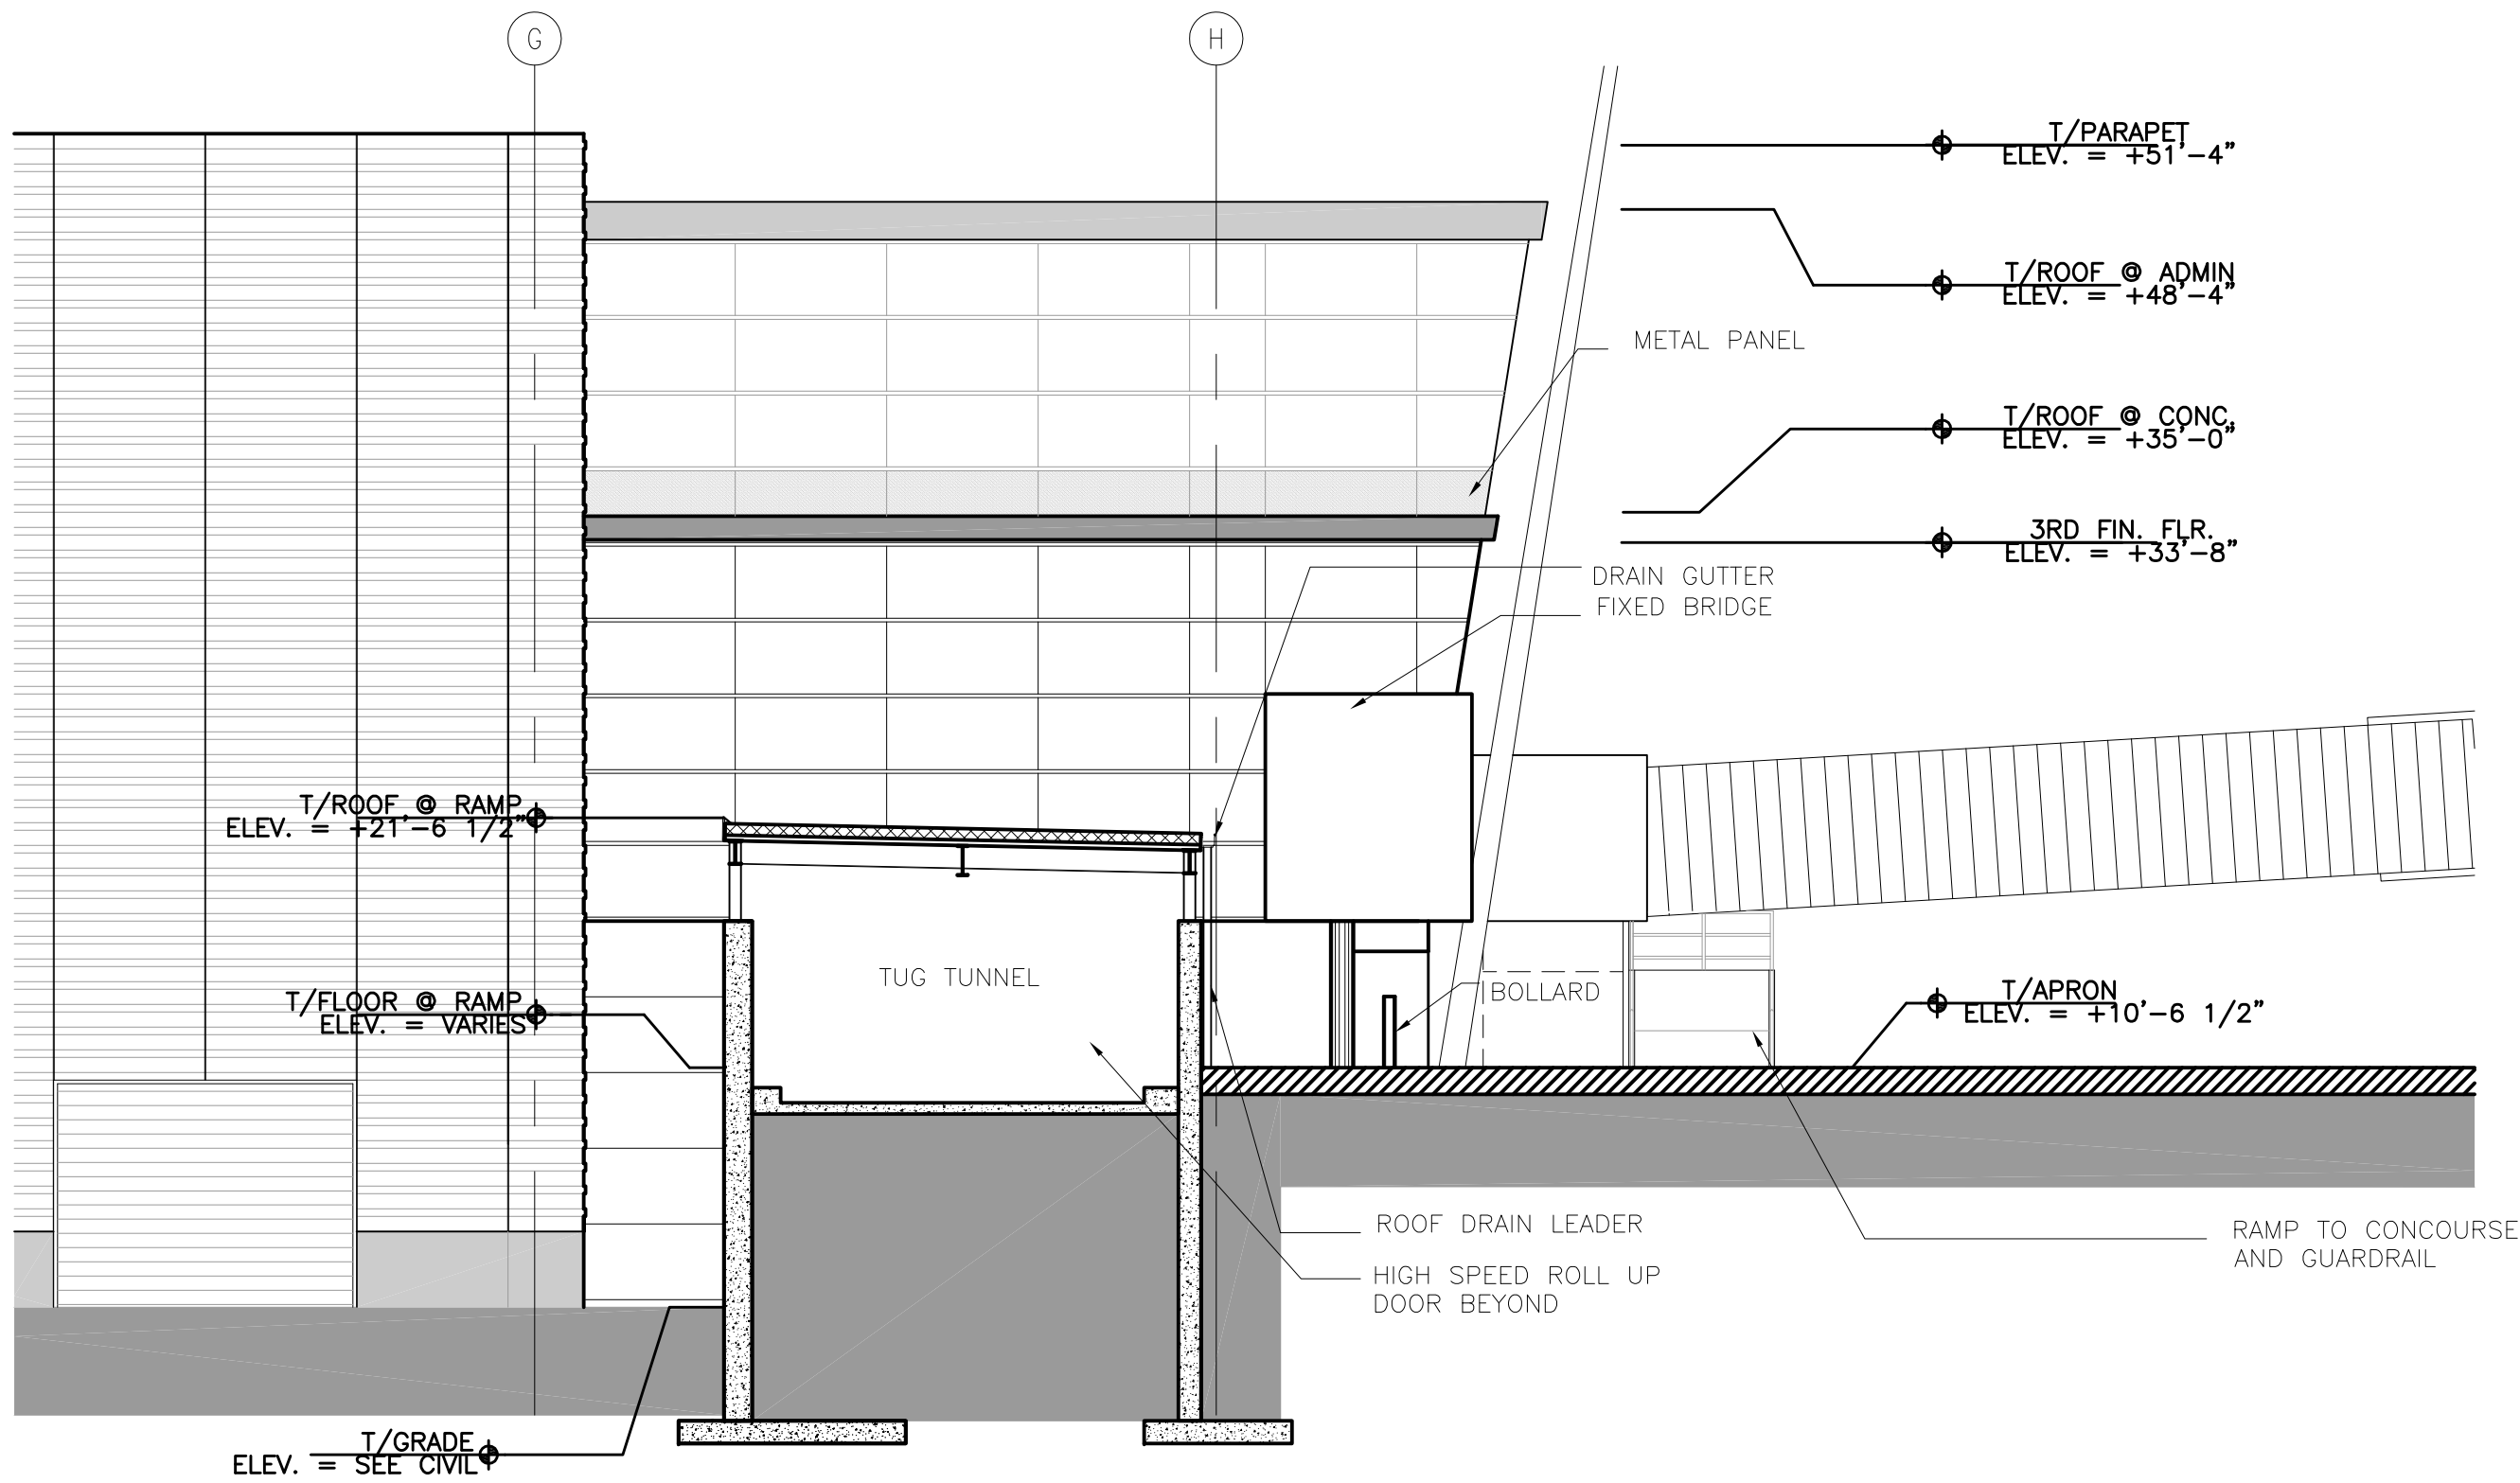


3 EAST TUG RAMP CROSS SECTION WITH BUILDING ELEV BEYOND
1/8" = 1'-0"
CROSS SECTION OF WEST TUG RAMP ENCLOSURE SIMILAR

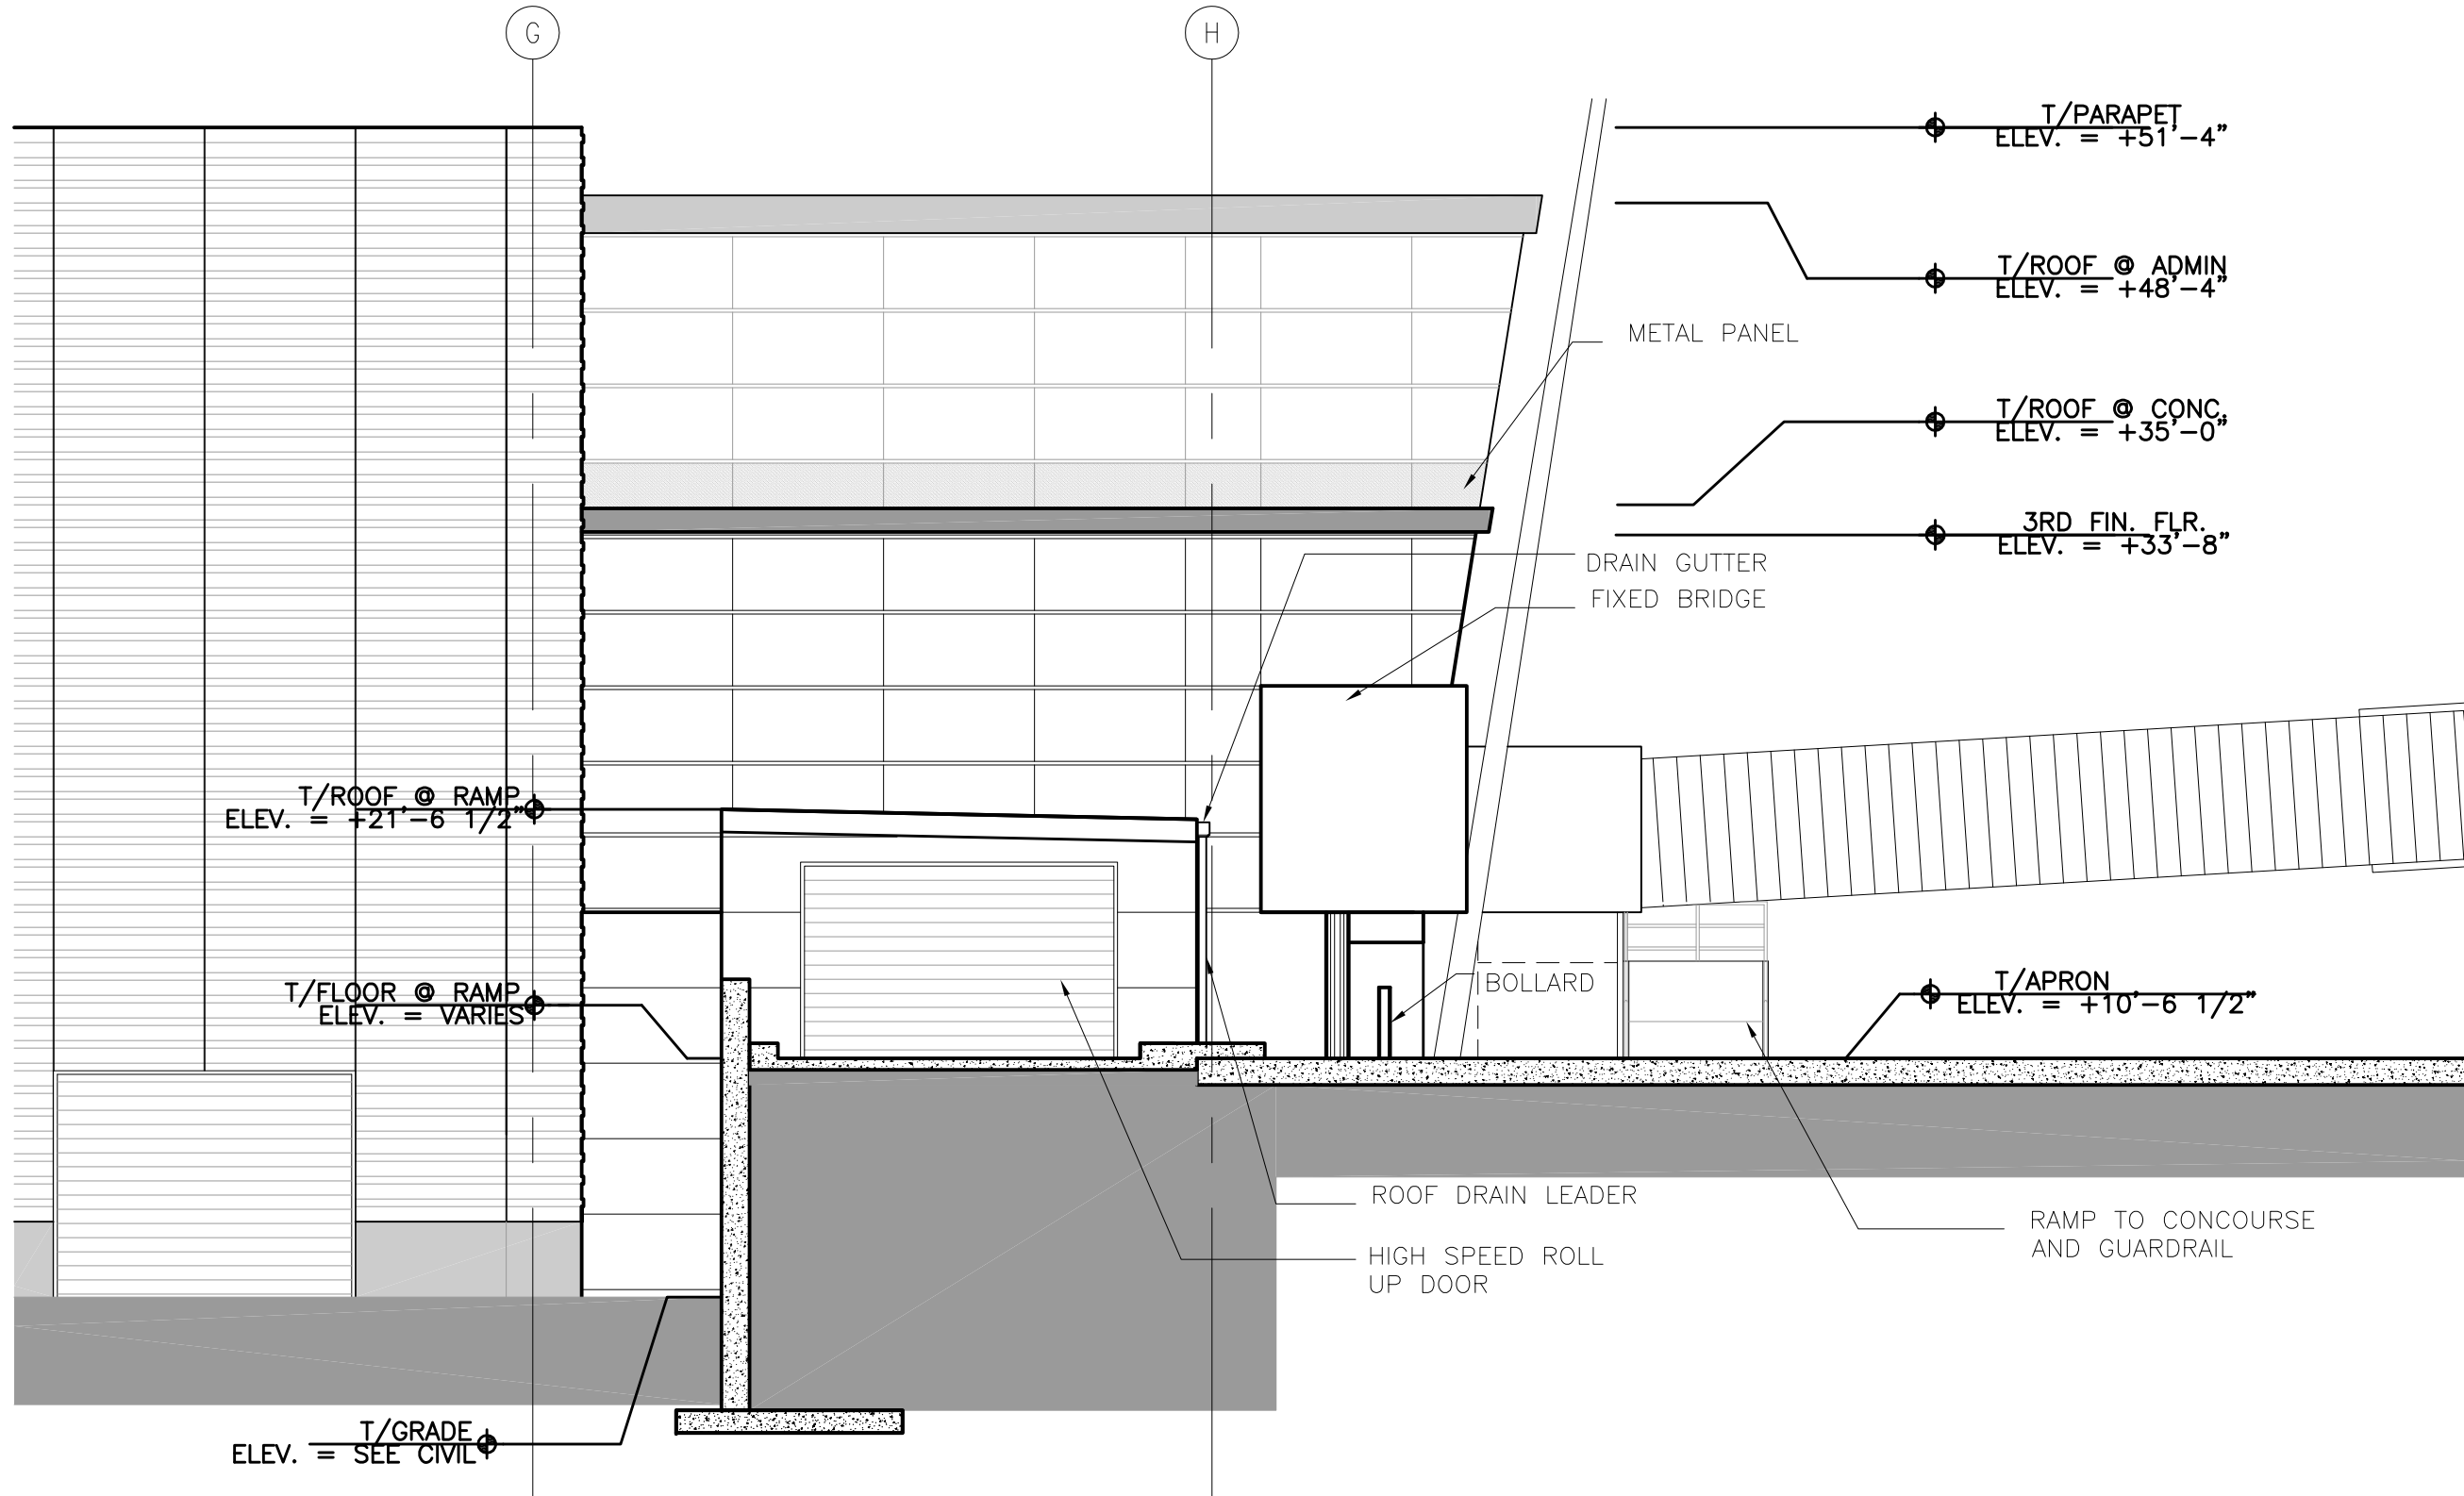

4 EAST TUG RAMP WEST ELEVATION
1/8" = 1'-0"
EAST ELEVATION OF WEST TUG RAMP ENCLOSURE SIMILAR

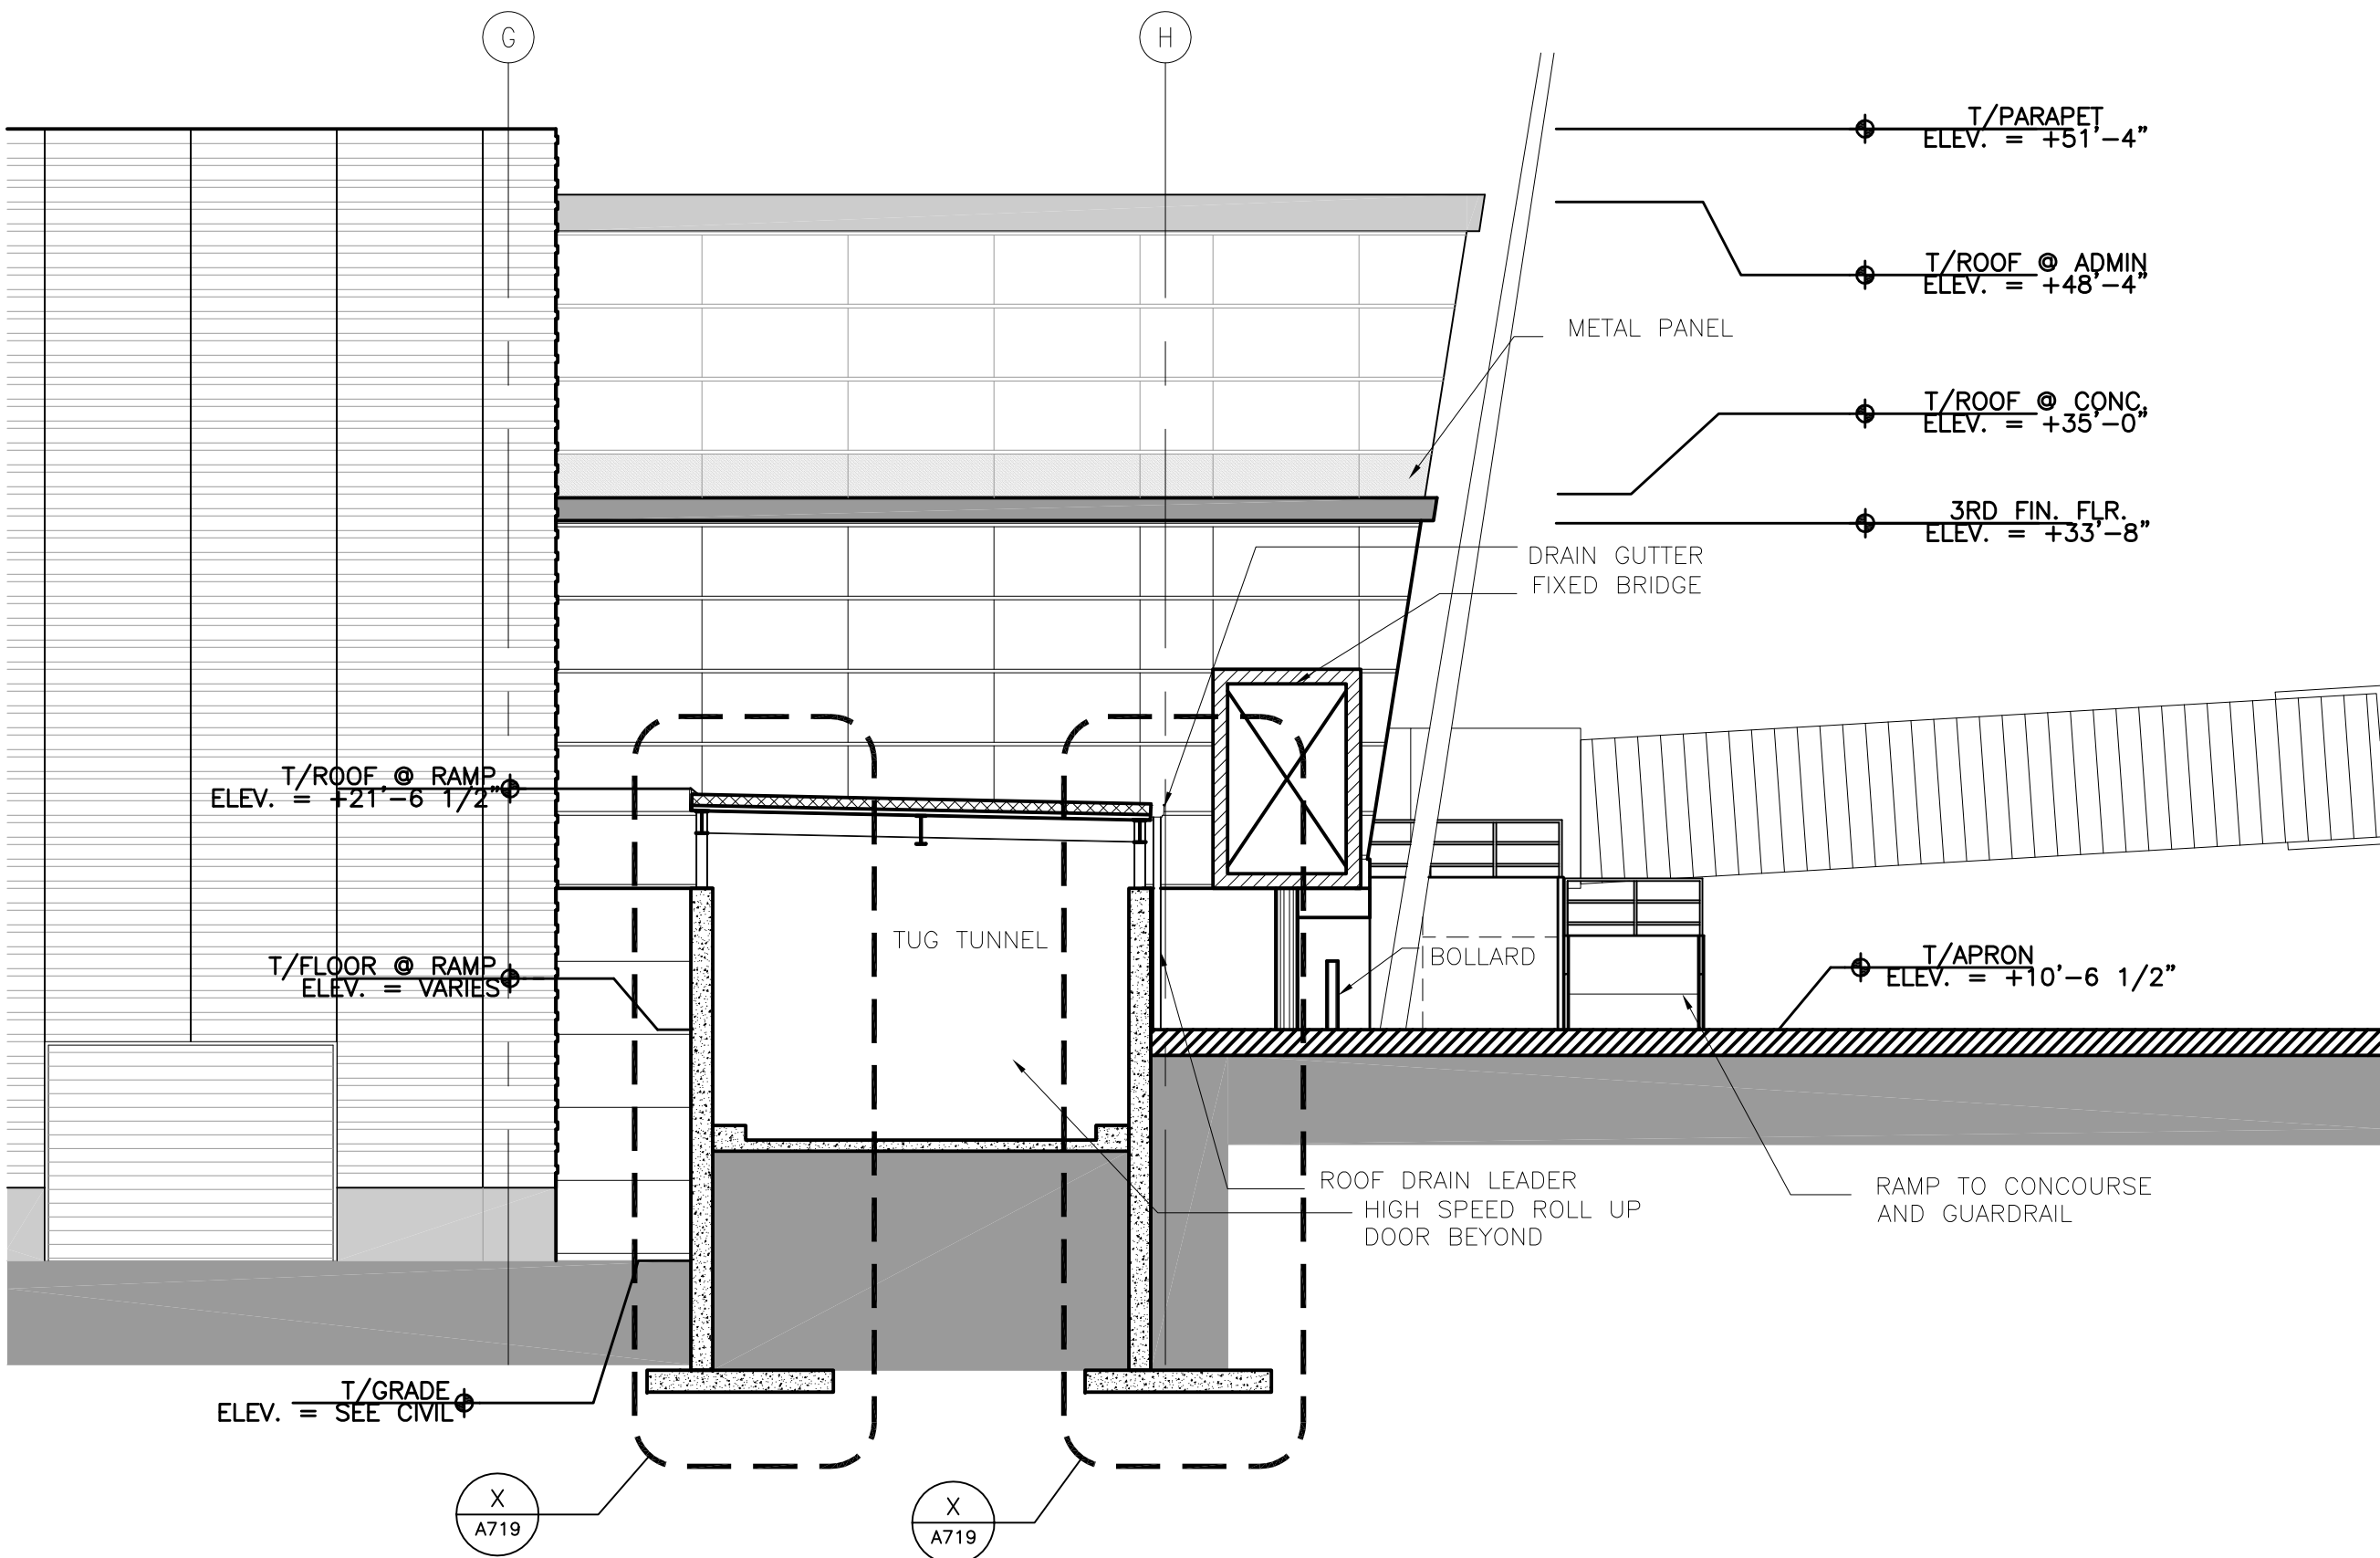

1 EAST TUG RAMP CROSS SECTION WITH BUILDING ELEV BEYOND
1/8" = 1'-0"
CROSS SECTION OF WEST TUG RAMP ENCLOSURE SIMILAR

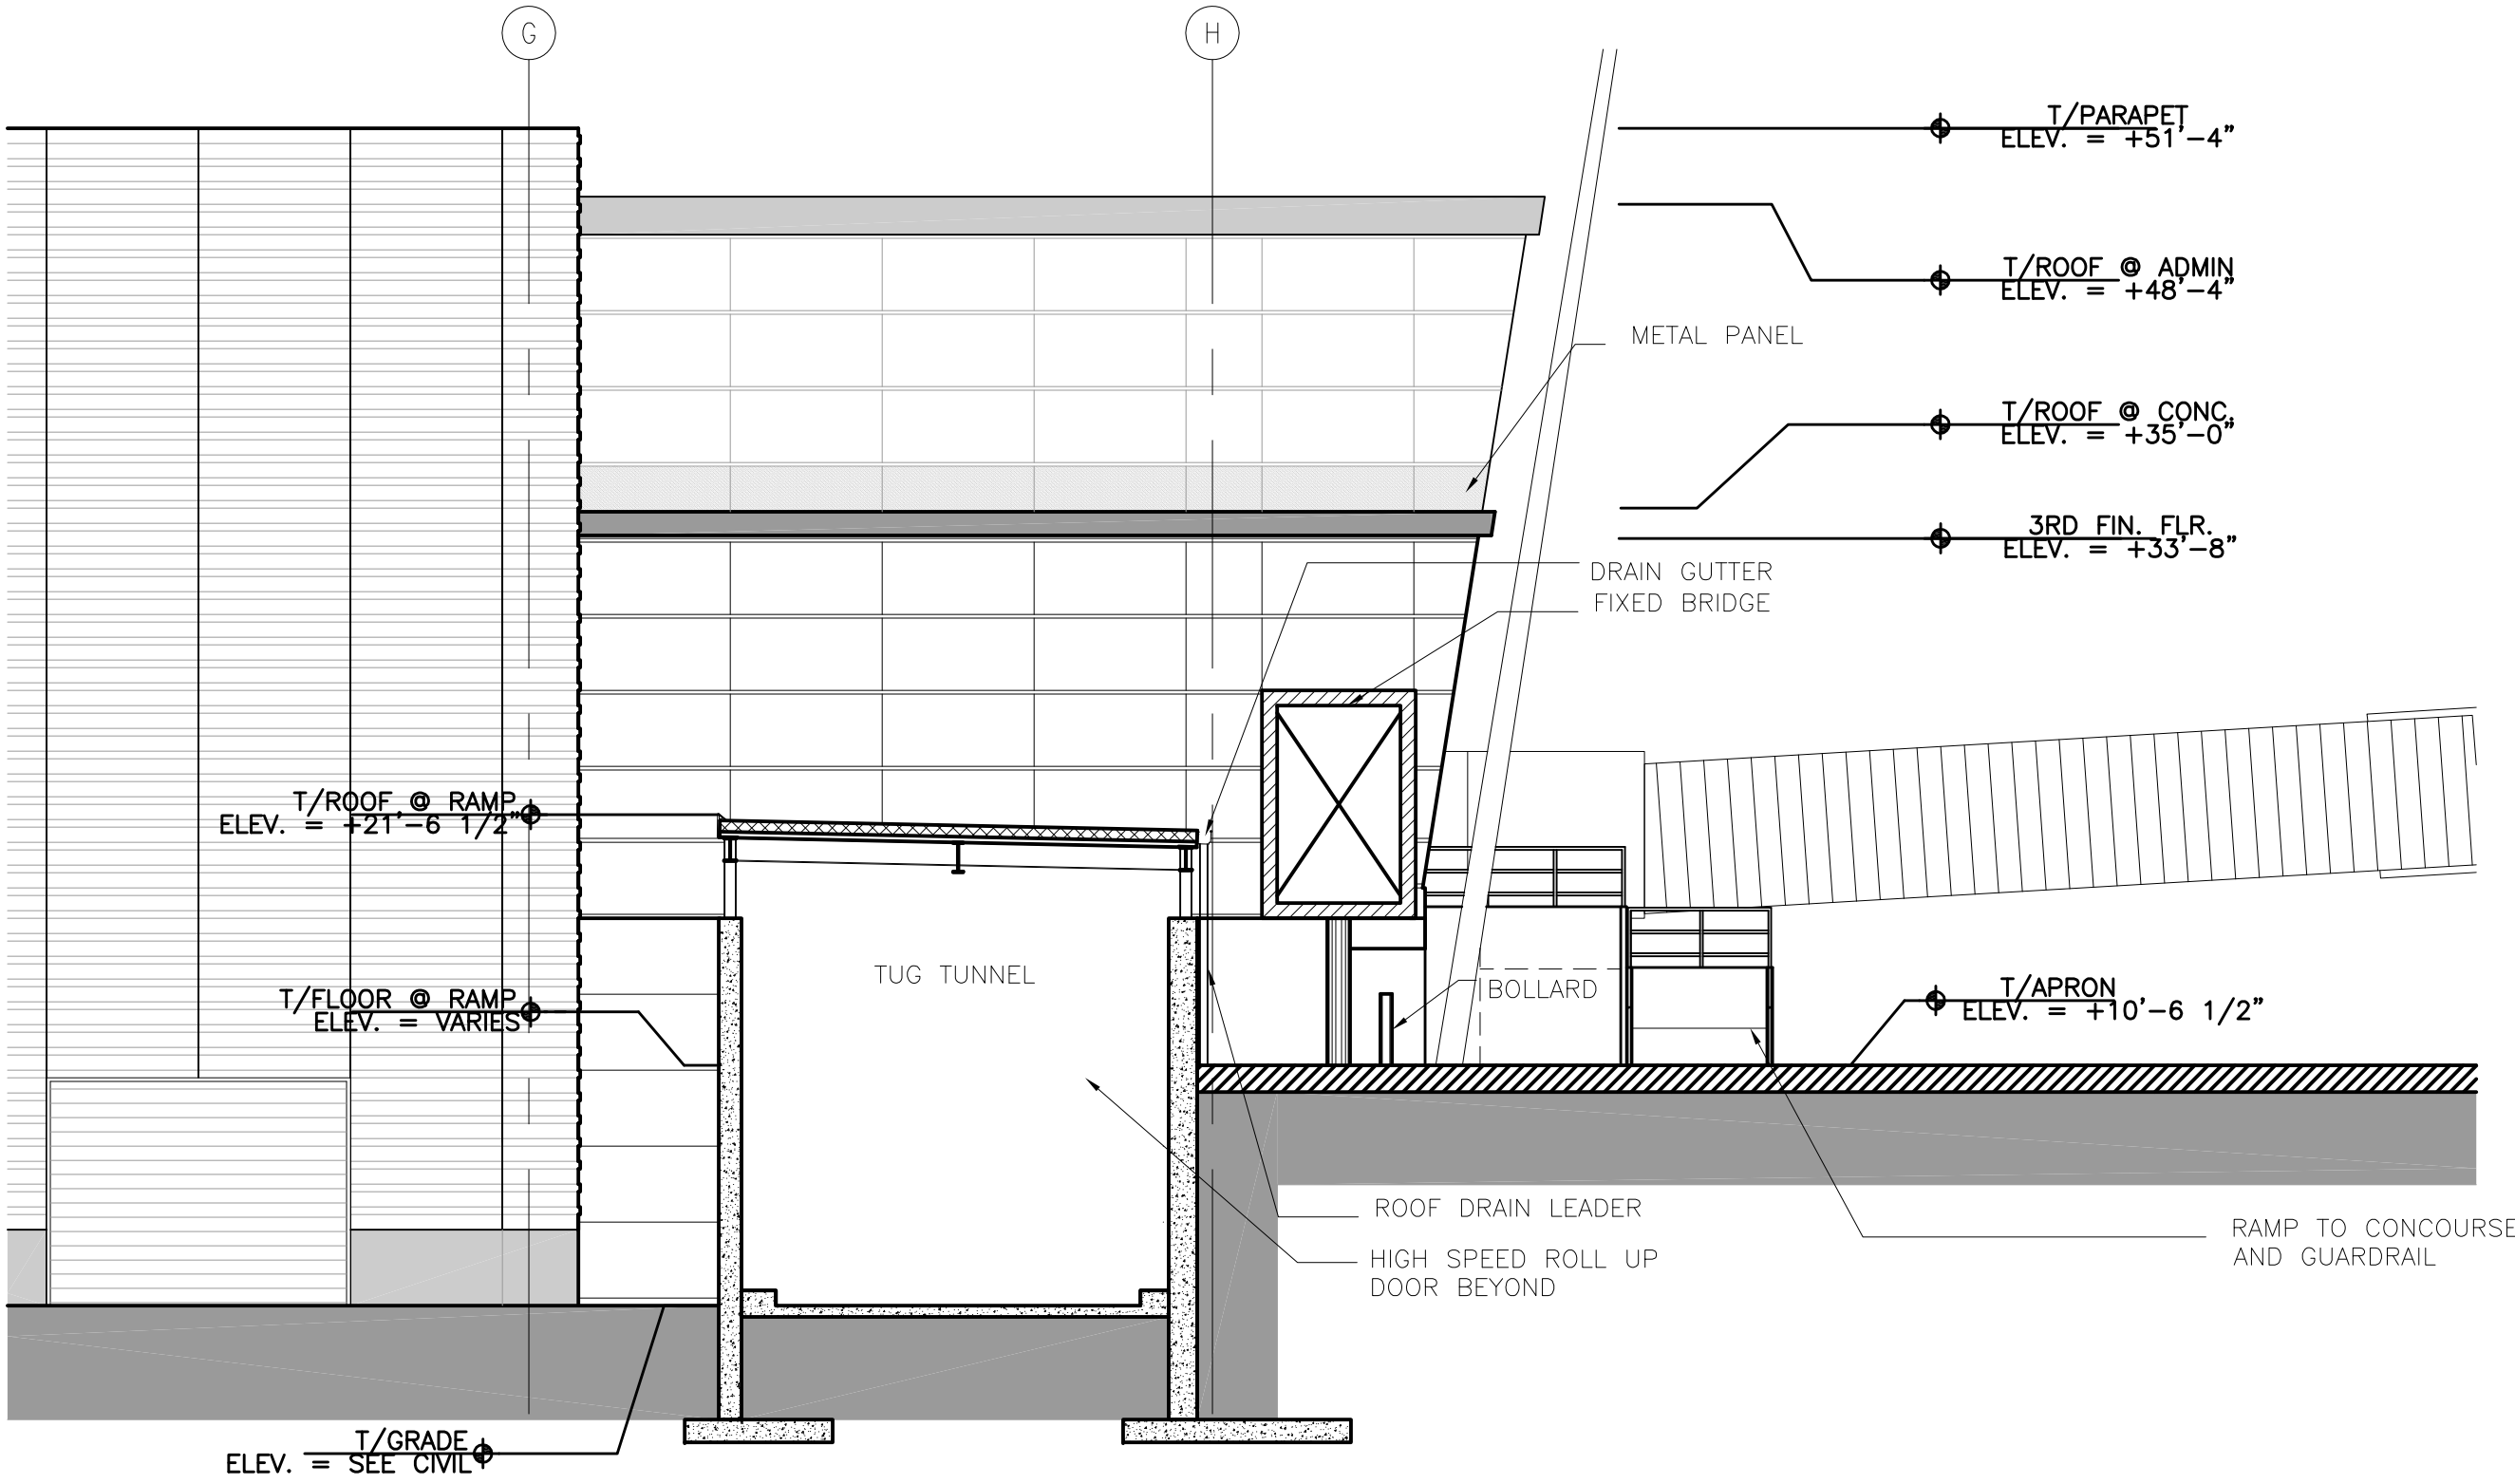

2 EAST TUG RAMP CROSS SECTION WITH BUILDING ELEV BEYOND
1/8" = 1'-0"
CROSS SECTION OF WEST TUG RAMP ENCLOSURE SIMILAR

RS&H
IMPROVING YOUR WORLD

Reynolds, Smith and Hills, Inc.
4825 Airport Approach Rd, Ste A
Duluth, Minnesota 55811
218-722-1227 Fax: 218-722-1062
www.rsandh.com

A
DULUTH AIRPORT
AUTHORITY

DULUTH
INTERNATIONAL
AIRPORT
DULUTH, MN

NEW TERMINAL
DESIGN

CONSULTANTS
SJA ARCHITECTS
11 E Superior Street Suite 340, Duluth MN 55802
TEL: (218) 724-8578 / FAX: (218) 724-8717
www.starkusjohnson.com

MBJ CONSULTING ENG.
501 Lake Avenue South, Suite 300, Duluth MN 55802
TEL: (218) 722-1066 / FAX: (218) 722-9306
www.mbjeng.com

BNP ASSOCIATES INC.
101 East Ridge Office Park, Suite 103, Danbury CT 06810
TEL: (203) 792-3000 / FAX: (203) 792-4900
www.bnpassociates.com

COSENTINI
1 East Wacker Drive, Suite 103, Chicago IL 60601
TEL: (312) 670-1800 / FAX: (312) 670-1801
www.cosentini.com

APPOLD DESIGN
2432 East First Street, Duluth MN 55812
TEL: (218) 591-5079
www.appolddesign.com

KRAUS-ANDERSON
3716 Onecota Street, Duluth MN 55807
TEL: (218) 722-3775
www.krausanderson.com

LIGHTING
XXXXXXXXXX
TEL: (XXX) XXX-XXXX
www.XXXXXXXX.com

REVISIONS		
NO.	DESCRIPTION	DATE

DATE ISSUED: 10-30-09
REVIEWED BY: SBS/TC
DRAWN BY: MKG/MI
DESIGNED BY: SBS/TC
AEP PROJECT NUMBER
213-1882-091
© 2006 REYNOLDS, SMITH AND HILLS INC.

SHEET TITLE
EXTERIOR SYSTEMS
TUG TUNNEL

SHEET NUMBER
A718

30% NOT FOR
CONSTRUCTION