

CONSULTANTS

Interior Architects:
SJA ARCHITECTS
11 E Superior Street Suite 340, Duluth MN 55802
TEL: (218) 724-8578 / FAX: (218) 724-8717

Structural Engineers:
MBJ CONSULTING ENG.
501 Lake Avenue South, Suite 300, Duluth MN 55802
TEL: (218) 722-1056 / FAX: (218) 722-9306

M/E/P/F Engineers:
COSENTINI ASSOCIATES INC.
1 South Wacker Drive, 37th Floor, Chicago IL 60606
TEL: (312) 201-7406 / FAX: (312) 201-0031

Baggage Handling Systems Consultants:
BNP ASSOCIATES INC.
101 East Ridge Office Park, Suite 103, Danbury CT 06810
TEL: (203) 792-3000 / FAX: (203) 792-4900

Landscaping Consultants:
APPOLD DESIGN
2432 East First Street, Duluth MN 55812
TEL: (218) 591-5079

ARCHITECTURAL CERTIFICATION
I hereby certify that the architectural plans, specifications or report was prepared by me or under my direct supervision and that I am a duly licensed Professional Architect under the laws of the State of Minnesota.

Print Name: Mark Ip

Signature: 

Date: 06-03-10 Reg. No.: 46001

REVISIONS

NO.	DESCRIPTION	DATE
	FOUNDATION PERMIT	6.11.10
	BUILDING PERMIT	8.16.10
	100% REVIEW	12.15.10
	BID PACKAGE 2A	1.24.11
1	BP2A ADDENDUM 2	2.25.11

DATE ISSUED: 02-25-11
REVIEWED BY: SBS/TC
DRAWN BY: MKG/MI
DESIGNED BY: SBS/TC


AEP PROJECT NUMBER
213-1882-091
© 2010 REYNOLDS, SMITH AND HILLS INC.

SHEET TITLE
**EXTERIOR SYSTEMS
TUG TUNNEL**

SHEET NUMBER

A721


**BID PACKAGE 2A
ADDENDUM 2**

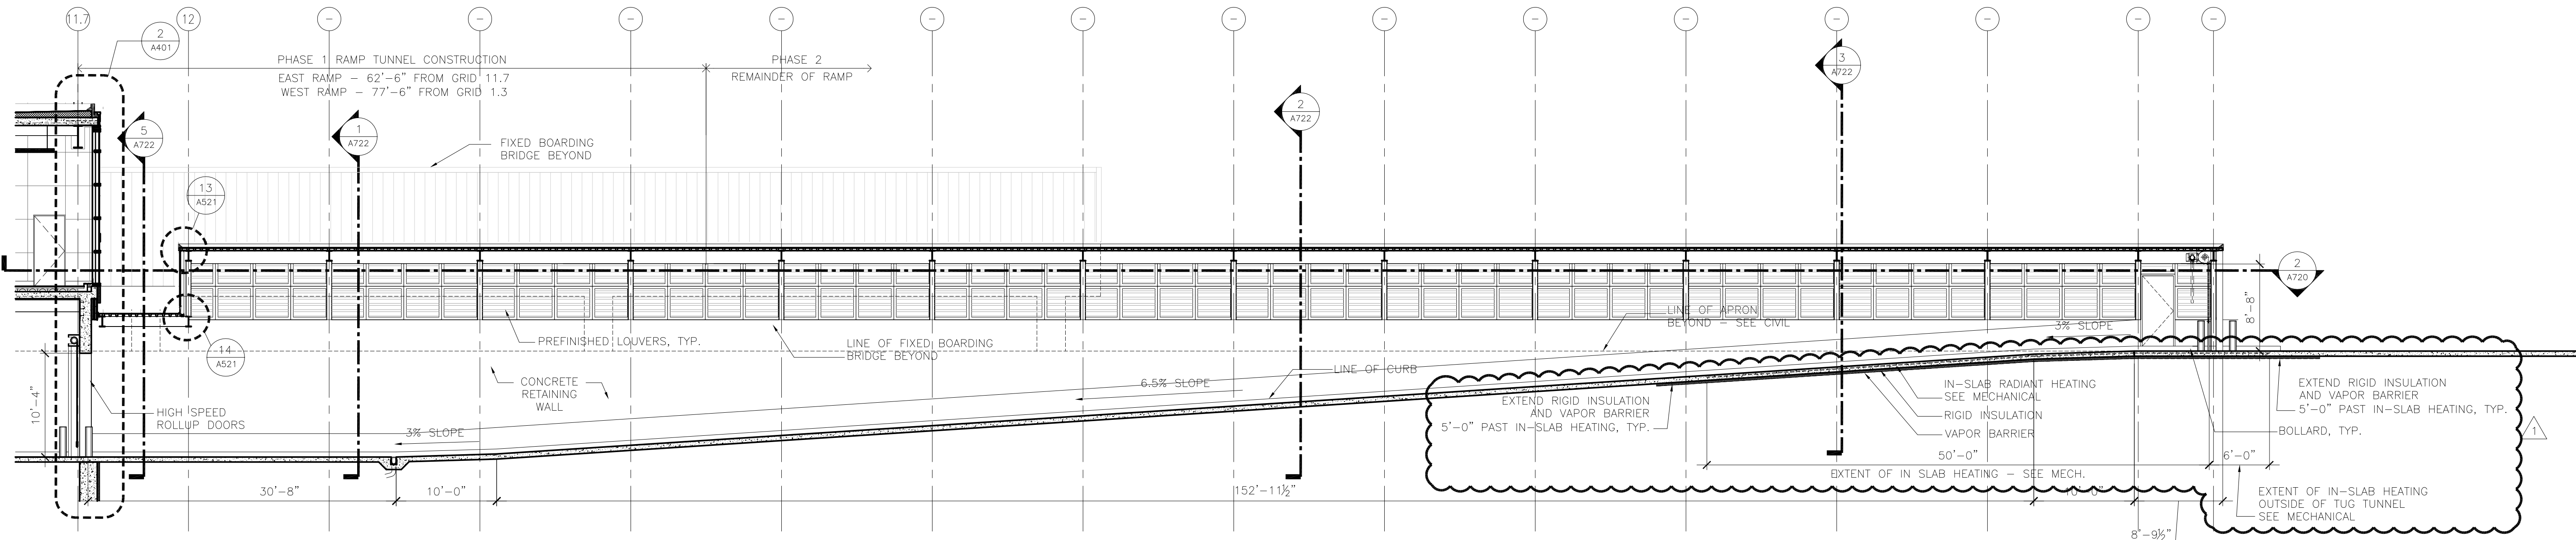

1 EAST TUG RAMP- LONGITUDINAL SECTION

1/8" = 1'-0"


LONGITUDINAL SECTION OF WEST TUG RAMP ENCLOSURE SIMILAR

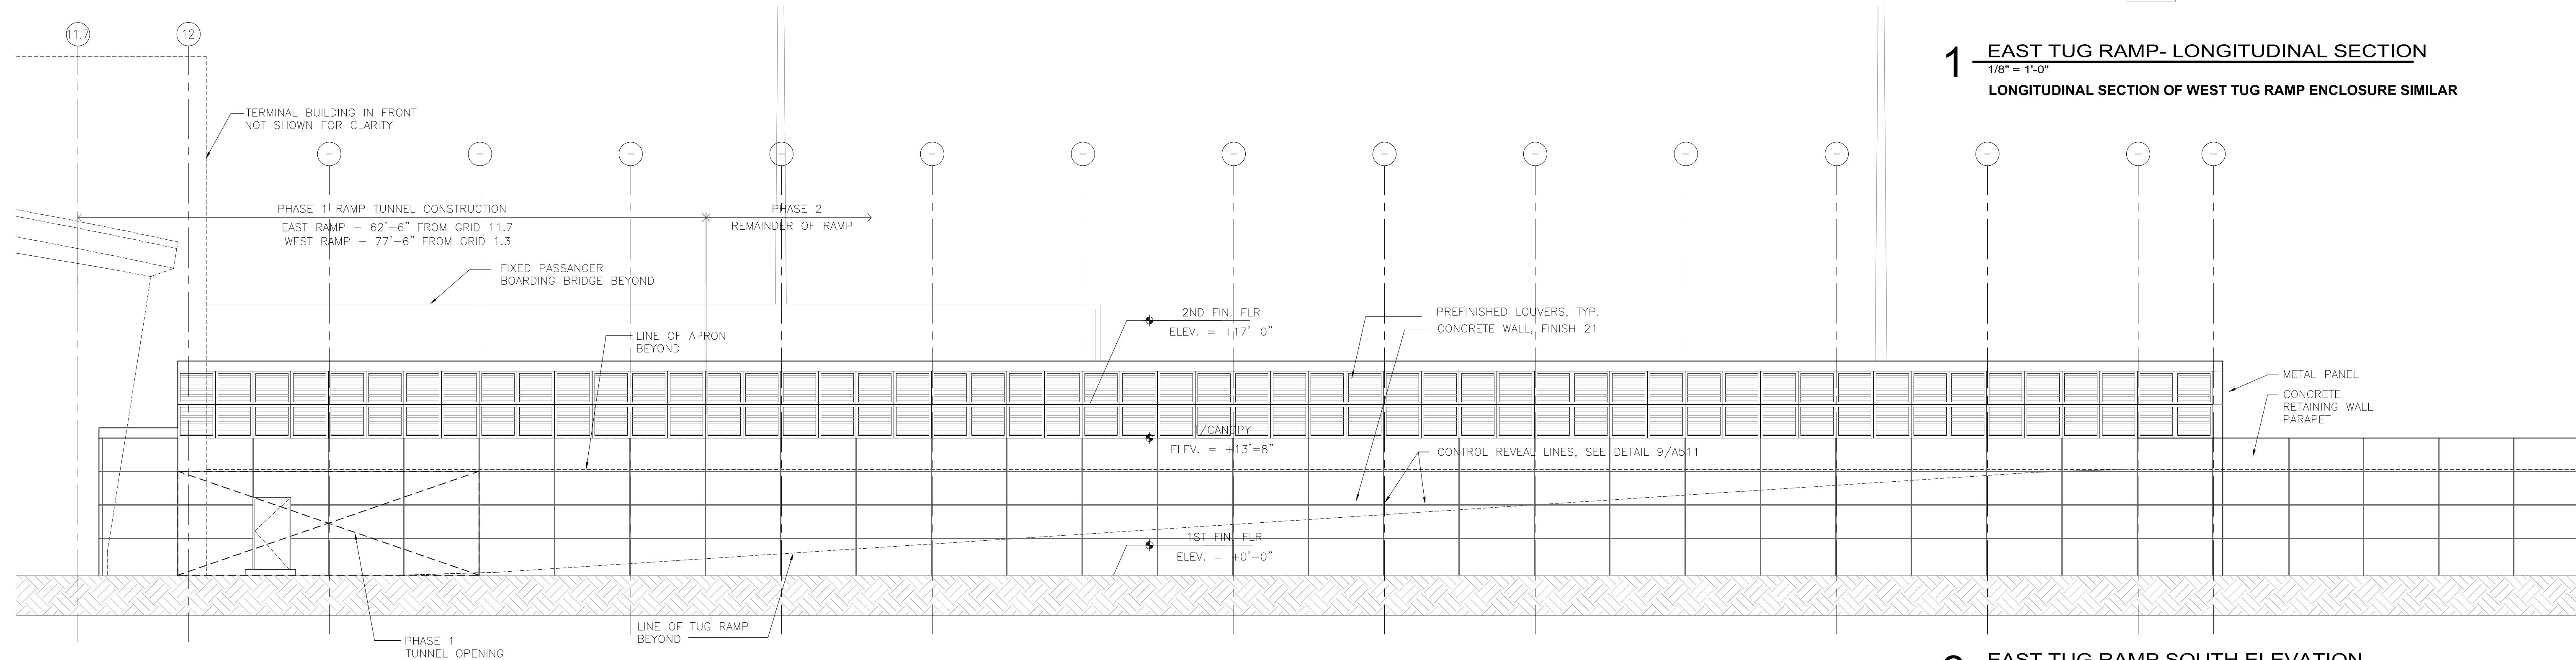

2 EAST TUG RAMP SOUTH ELEVATION

1/8" = 1'-0"

SOUTH ELEVATION OF WEST TUG RAMP ENCLOSURE SIMILAR

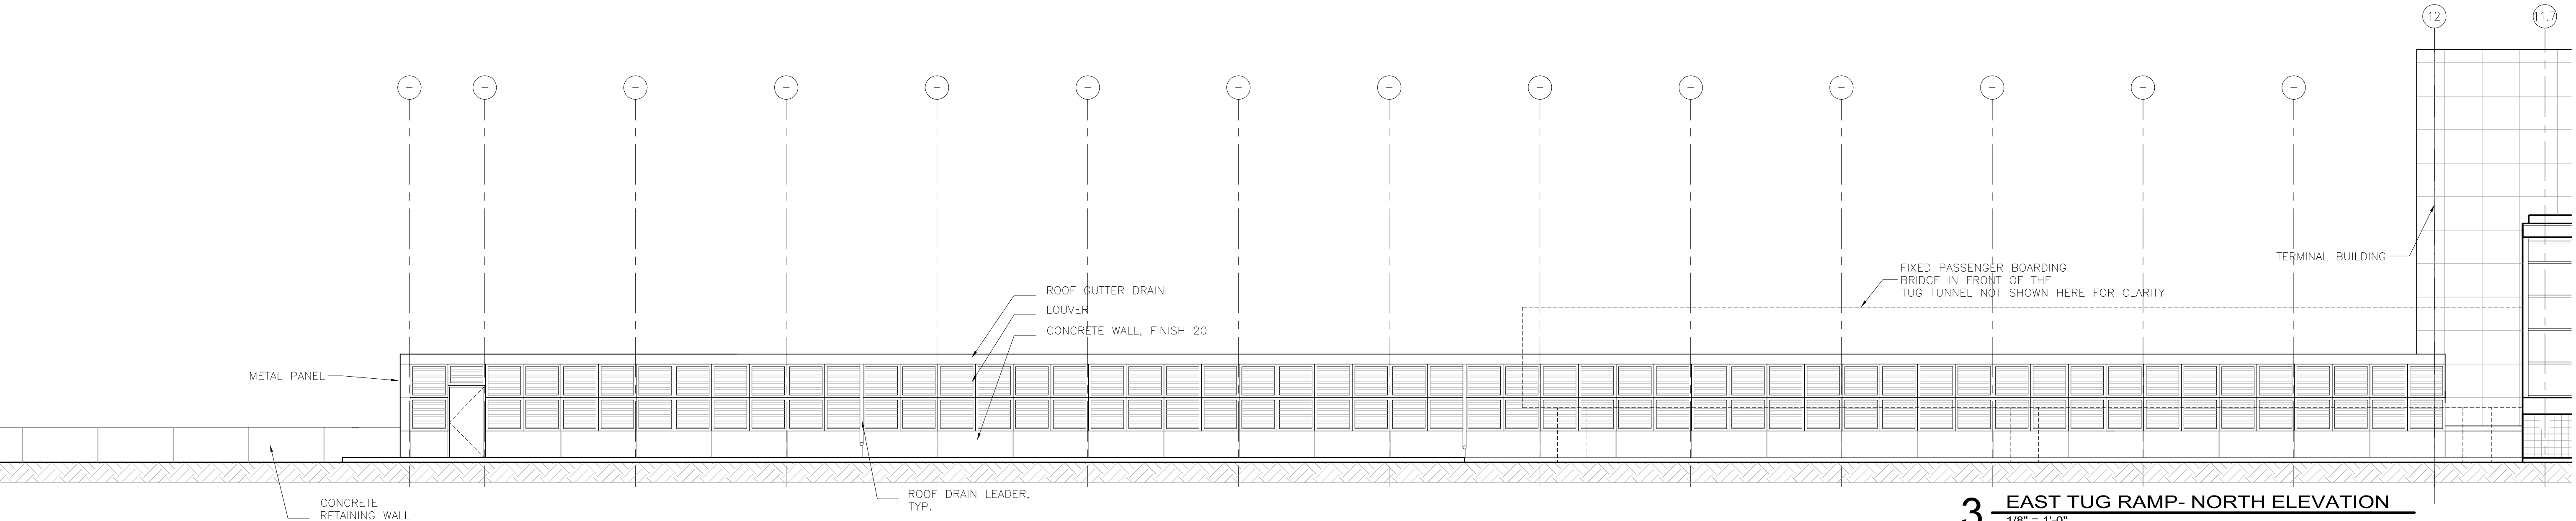

3 EAST TUG RAMP- NORTH ELEVATION

1/8" = 1'-0"

NORTH ELEVATION OF WEST TUG RAMP ENCLOSURE SIMILAR