

**CONSULTANTS**

Interior Architects:  
**SJA ARCHITECTS**  
11 E Superior Street Suite 340, Duluth MN 55802  
TEL: (218) 724-8578 / FAX: (218) 724-8717

Structural Engineers:  
**MBJ CONSULTING ENG.**  
501 Lake Avenue South, Suite 300, Duluth MN 55802  
TEL: (218) 722-1056 / FAX: (218) 722-9306

M/E/P/F Engineers:  
**COSENTINI ASSOCIATES INC.**  
1 South Wacker Drive, 37th Floor, Chicago IL 60606  
TEL: (312) 201-7406 / FAX: (312) 201-0031

Baggage Handling Systems Consultants:  
**BNP ASSOCIATES INC.**  
101 East Ridge Office Park, Suite 103, Danbury CT 06810  
TEL: (203) 792-3000 / FAX: (203) 792-4900

Landscaping Consultants:  
**APPOLD DESIGN**  
2432 East First Street, Duluth MN 55812  
TEL: (218) 591-5079

ARCHITECTURAL CERTIFICATION  
I hereby certify that the architectural plans, specifications or report was prepared by me or under my direct supervision and that I am a duly licensed Professional Architect under the laws of the State of Minnesota.

Print Name: Mark Ip

Signature: 

Date: 06-03-10 Reg. No.: 46001

**REVISIONS**

| NO. | DESCRIPTION       | DATE     |
|-----|-------------------|----------|
|     | FOUNDATION PERMIT | 6.11.10  |
|     | BUILDING PERMIT   | 8.16.10  |
|     | 100% REVIEW       | 12.15.10 |
|     | BID PACKAGE 2A    | 1.24.11  |
| 1   | BP2A ADDENDUM 2   | 2.25.11  |
|     |                   |          |
|     |                   |          |
DATE ISSUED: 02-25-11

REVIEWED BY: SBS/TC

DRAWN BY: MKG/MI

DESIGNED BY: SBS/TC

AEP PROJECT NUMBER

**213-1882-091**

© 2010 REYNOLDS, SMITH AND HILLS INC.


SHEET TITLE

**EXTERIOR SYSTEMS  
TUG TUNNEL**

SHEET NUMBER

**A722**


**BID PACKAGE 2A  
ADDENDUM 2**

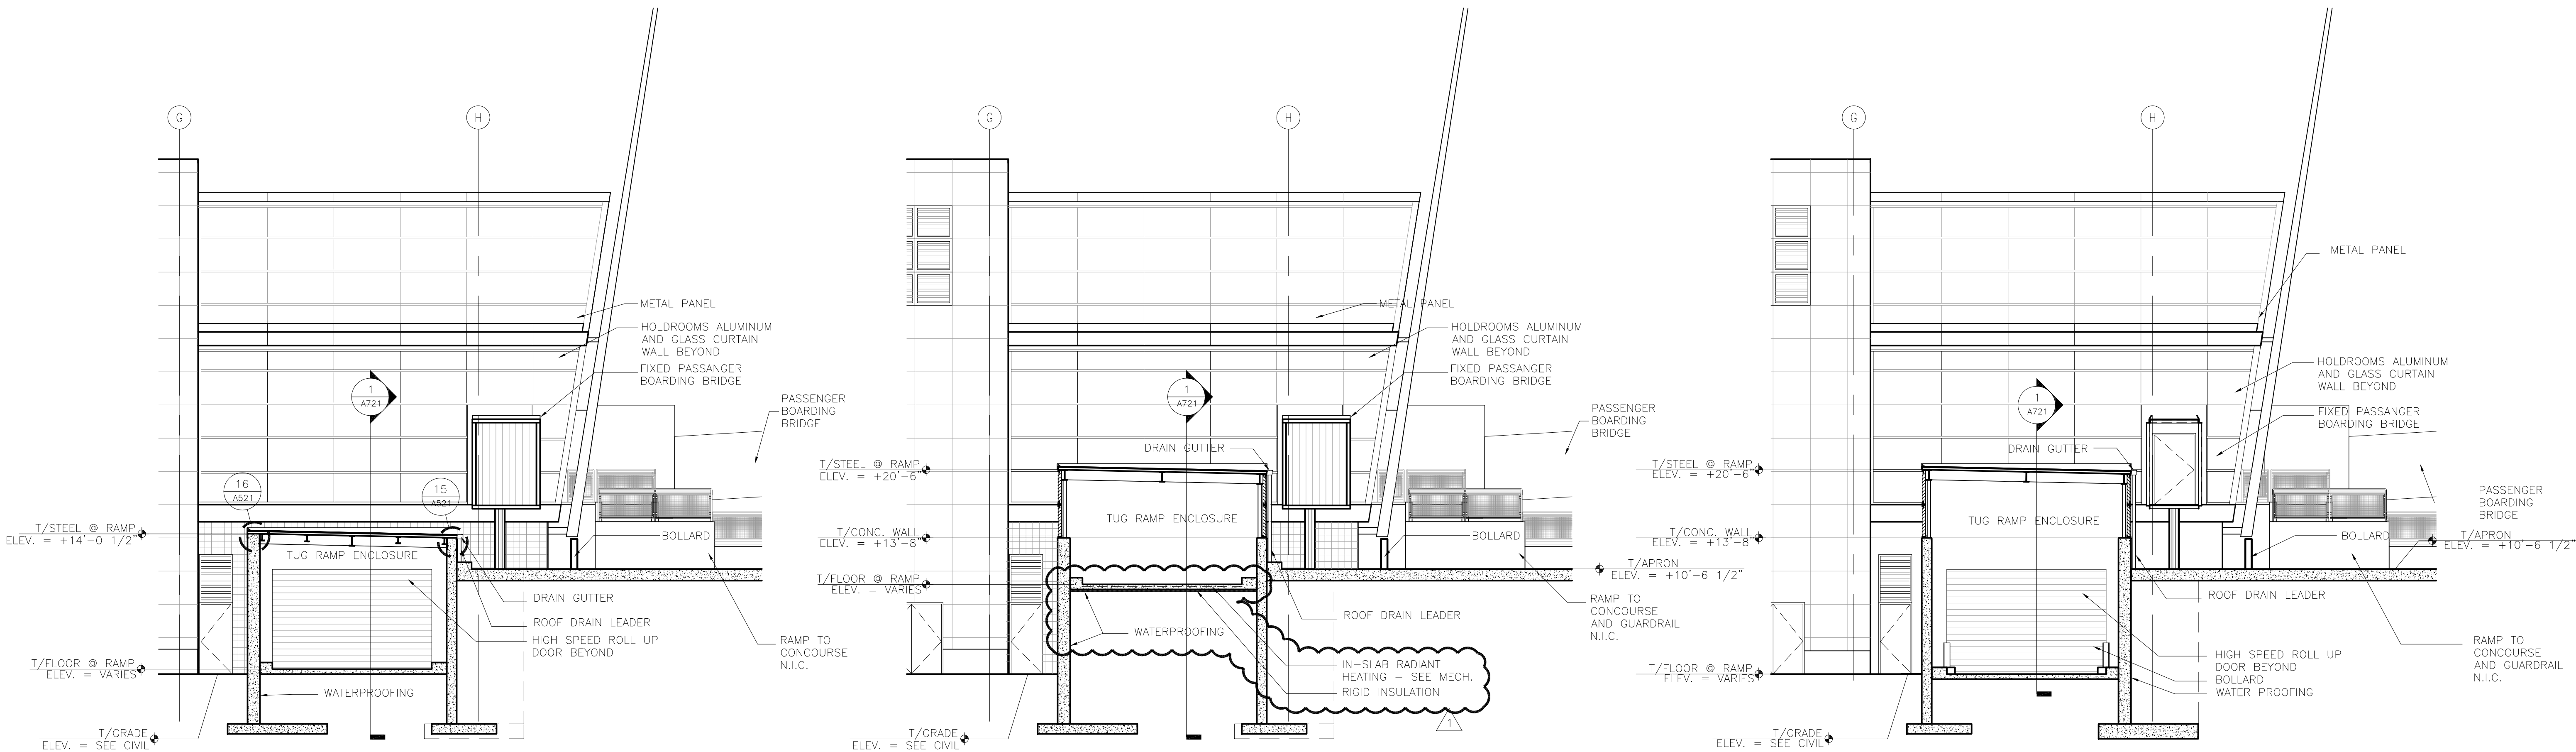

**5 EAST TUG RAMP- CROSS SECTION**  
1/8" = 1'-0"  
CROSS SECTION OF WEST TUG RAMP ENCLOSURE SIMILAR

**3 EAST TUG RAMP- CROSS SECTION**  
1/8" = 1'-0"  
CROSS SECTION OF WEST TUG RAMP ENCLOSURE SIMILAR

**1 EAST TUG RAMP- CROSS SECTION**  
1/8" = 1'-0"  
CROSS SECTION OF WEST TUG RAMP ENCLOSURE SIMILAR

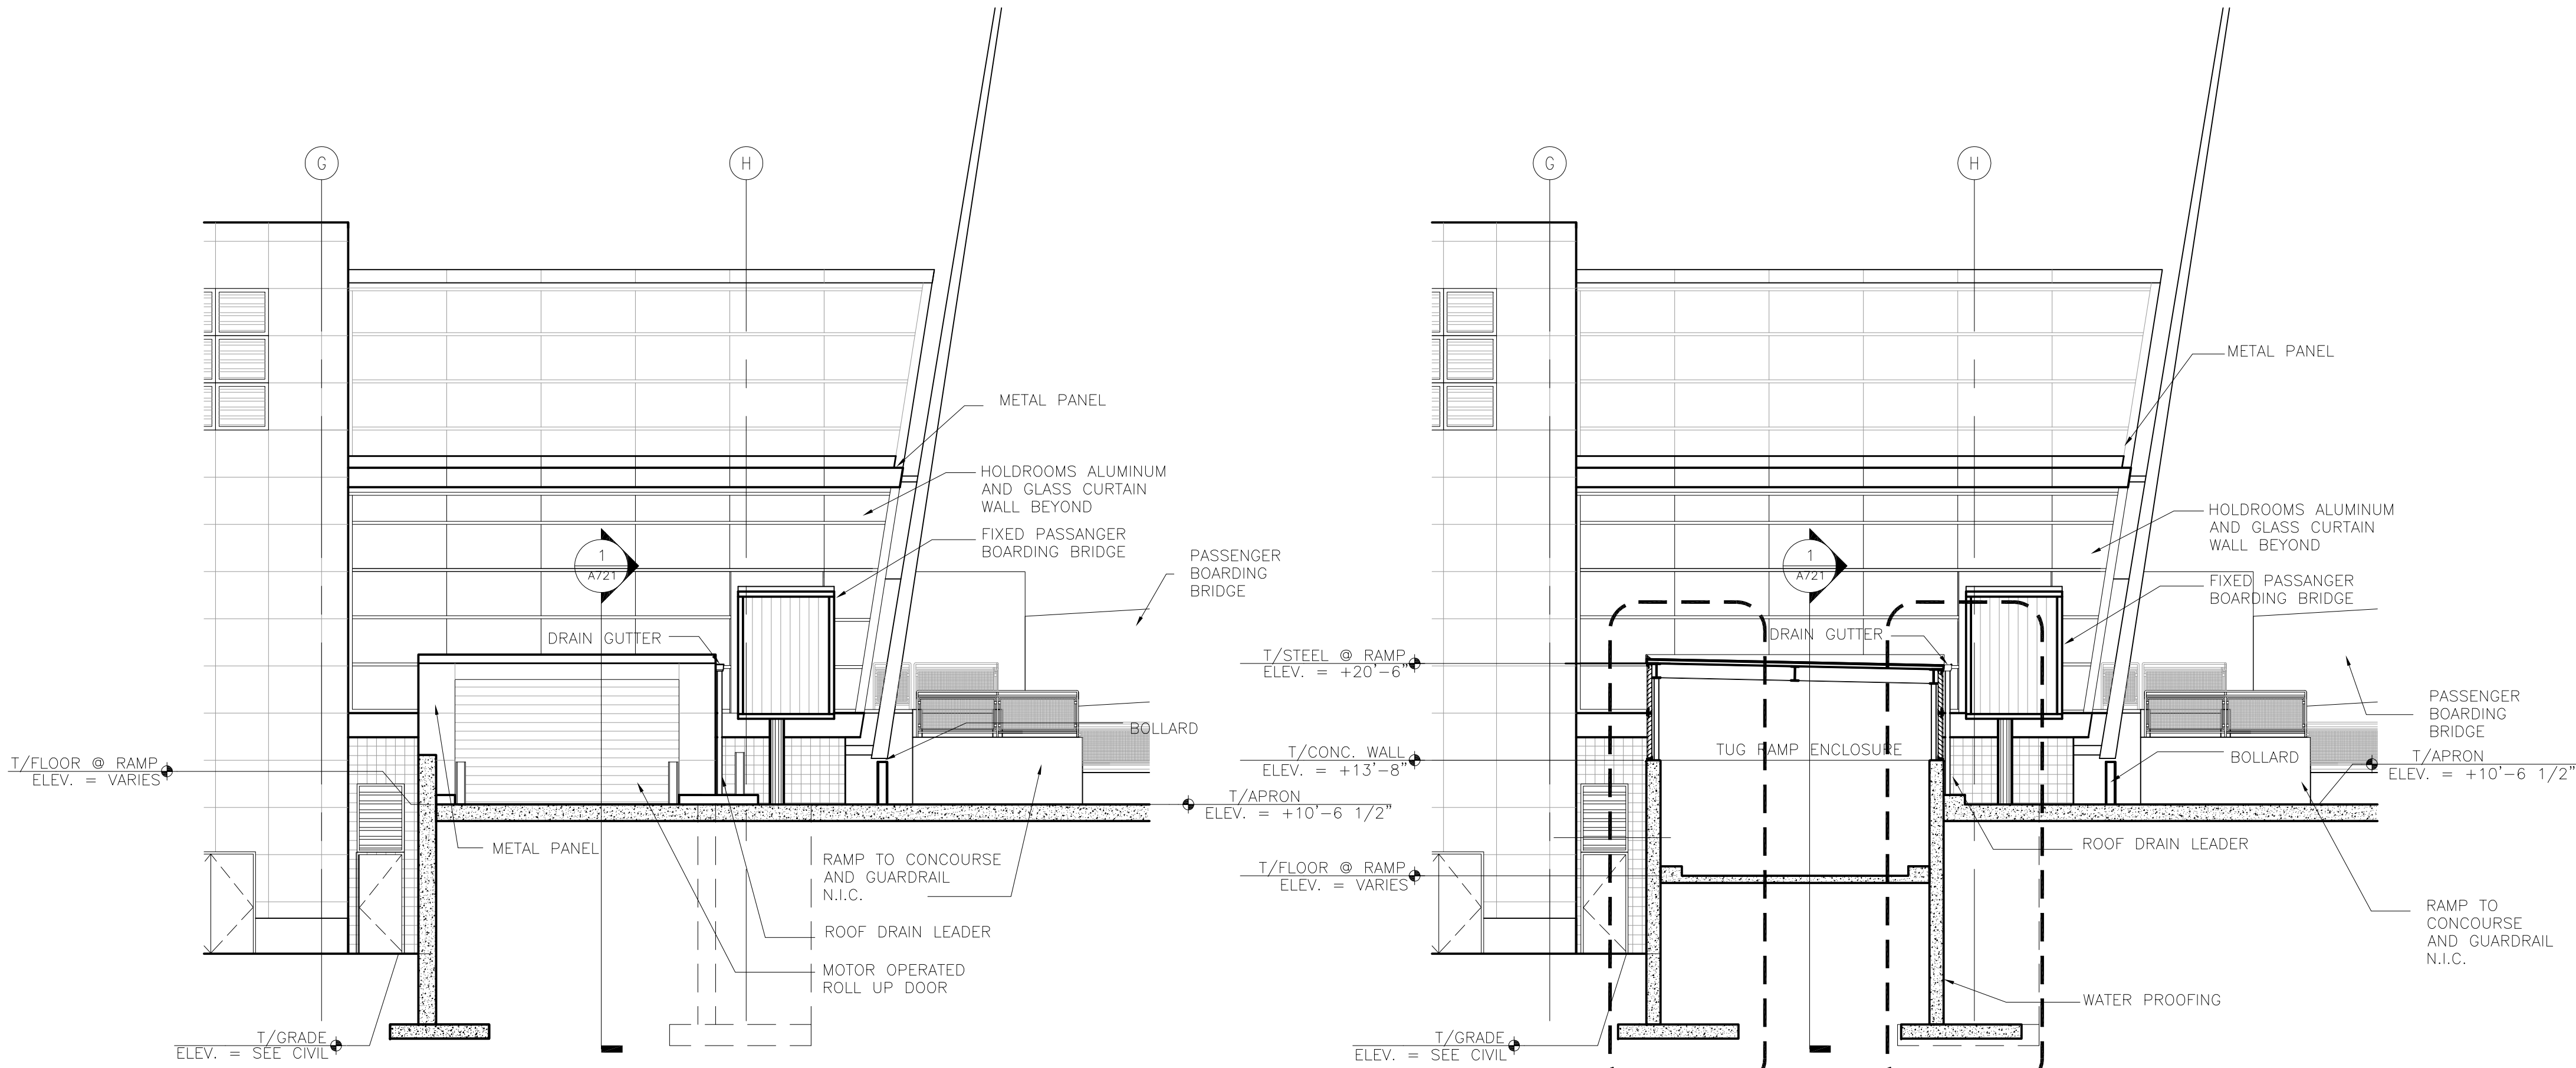

**4 EAST TUG RAMP ENCLOSURE- EAST ELEVATION**  
1/8" = 1'-0"  
WEST ELEVATION OF WEST TUG RAMP ENCLOSURE SIMILAR

**2 EAST TUG RAMP- CROSS SECTION**  
1/8" = 1'-0"  
CROSS SECTION OF WEST TUG RAMP ENCLOSURE SIMILAR