




**4525 Airport Approach Rd, Ste A
Duluth, Minnesota 55811**

www.rsandh.com

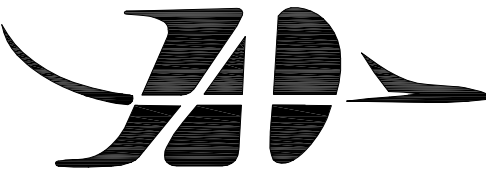

**DULUTH AIRPORT
AUTHORITY**

**DULUTH
INTERNATIONAL**

NEW PASSENGER TERMINAL

CONSULTANTS

Interior Architects:

IA ARCHITECTS

11 E Superior Street Suite 340, Duluth MN 55802
TEL: (218) 724-8578 / FAX: (218) 724-8717

Structural Engineers:

MBJ CONSULTING ENG.
501 Lake Avenue South, Suite 300, Duluth MN 55812
TEL: (218) 722-1056 / FAX: (218) 722-9306

M/E/P/FP Engineers:

COSENTINI ASSOCIATES INC.
1 South Wacker Drive, 37th Floor, Chicago IL 60601
TEL: (312) 201-7408 / FAX: (312) 201-0031

Handling Systems Cor

BNP ASSOCIATES INC.
1 East Ridge Office Park, Suite 103, Danbury CT 06810
TEL: (203) 792-3000 / FAX: (203) 792-4900

Landscaping Consultants

APPOLD DESIGN
2432 East First Street, Duluth MN 55812
TEL: (218) 591-5079

ARCHITECTURAL CERTIFICATION

I hereby certify that the architectural plans, specifications or report was prepared by me or under my direct supervision and that I am a duly licensed Professional Architect under the laws of the State of Minnesota.

Print Name: Mark Ip

Signature: _____

Date: 06-03-10 Reg. No.: 46001

REVISIONS

NO.	DESCRIPTION	DATE
	BID PACKAGE 1	5.12.10
	FOUNDATION PERMIT	6.11.10
1,2,3	NOT CHANGED	
	CONFIRMANCE SET	7.12.10
	BUILDING PERMIT	8.16.10
4	BUILDING PERMIT REVISIONS	11.12.10
	100% REVIEW	12.15.10
	BID PACKAGE 2A	1.24.11
5	BP2A ADDENDUM 2	2.25.11

DATE ISSUED: 02-25-11

REVIEWED BY: SBS/TC

DRAWN BY MKC/ML

DRAWN BY: MKG/MI
DESIGNED BY: GRS/TC

DESIGNED BY: SBS/TC

P PROJECT NUMBER

213-1882-091
© 2010 REYNOLDS, SMITH AND HILLS INC.


SHEET TITLE

**ENLARGED
FIRST FLOOR
PLAN AREA**

SHEET NUMBER

A110

BID PACKAGE 2A ADDENDUM 2

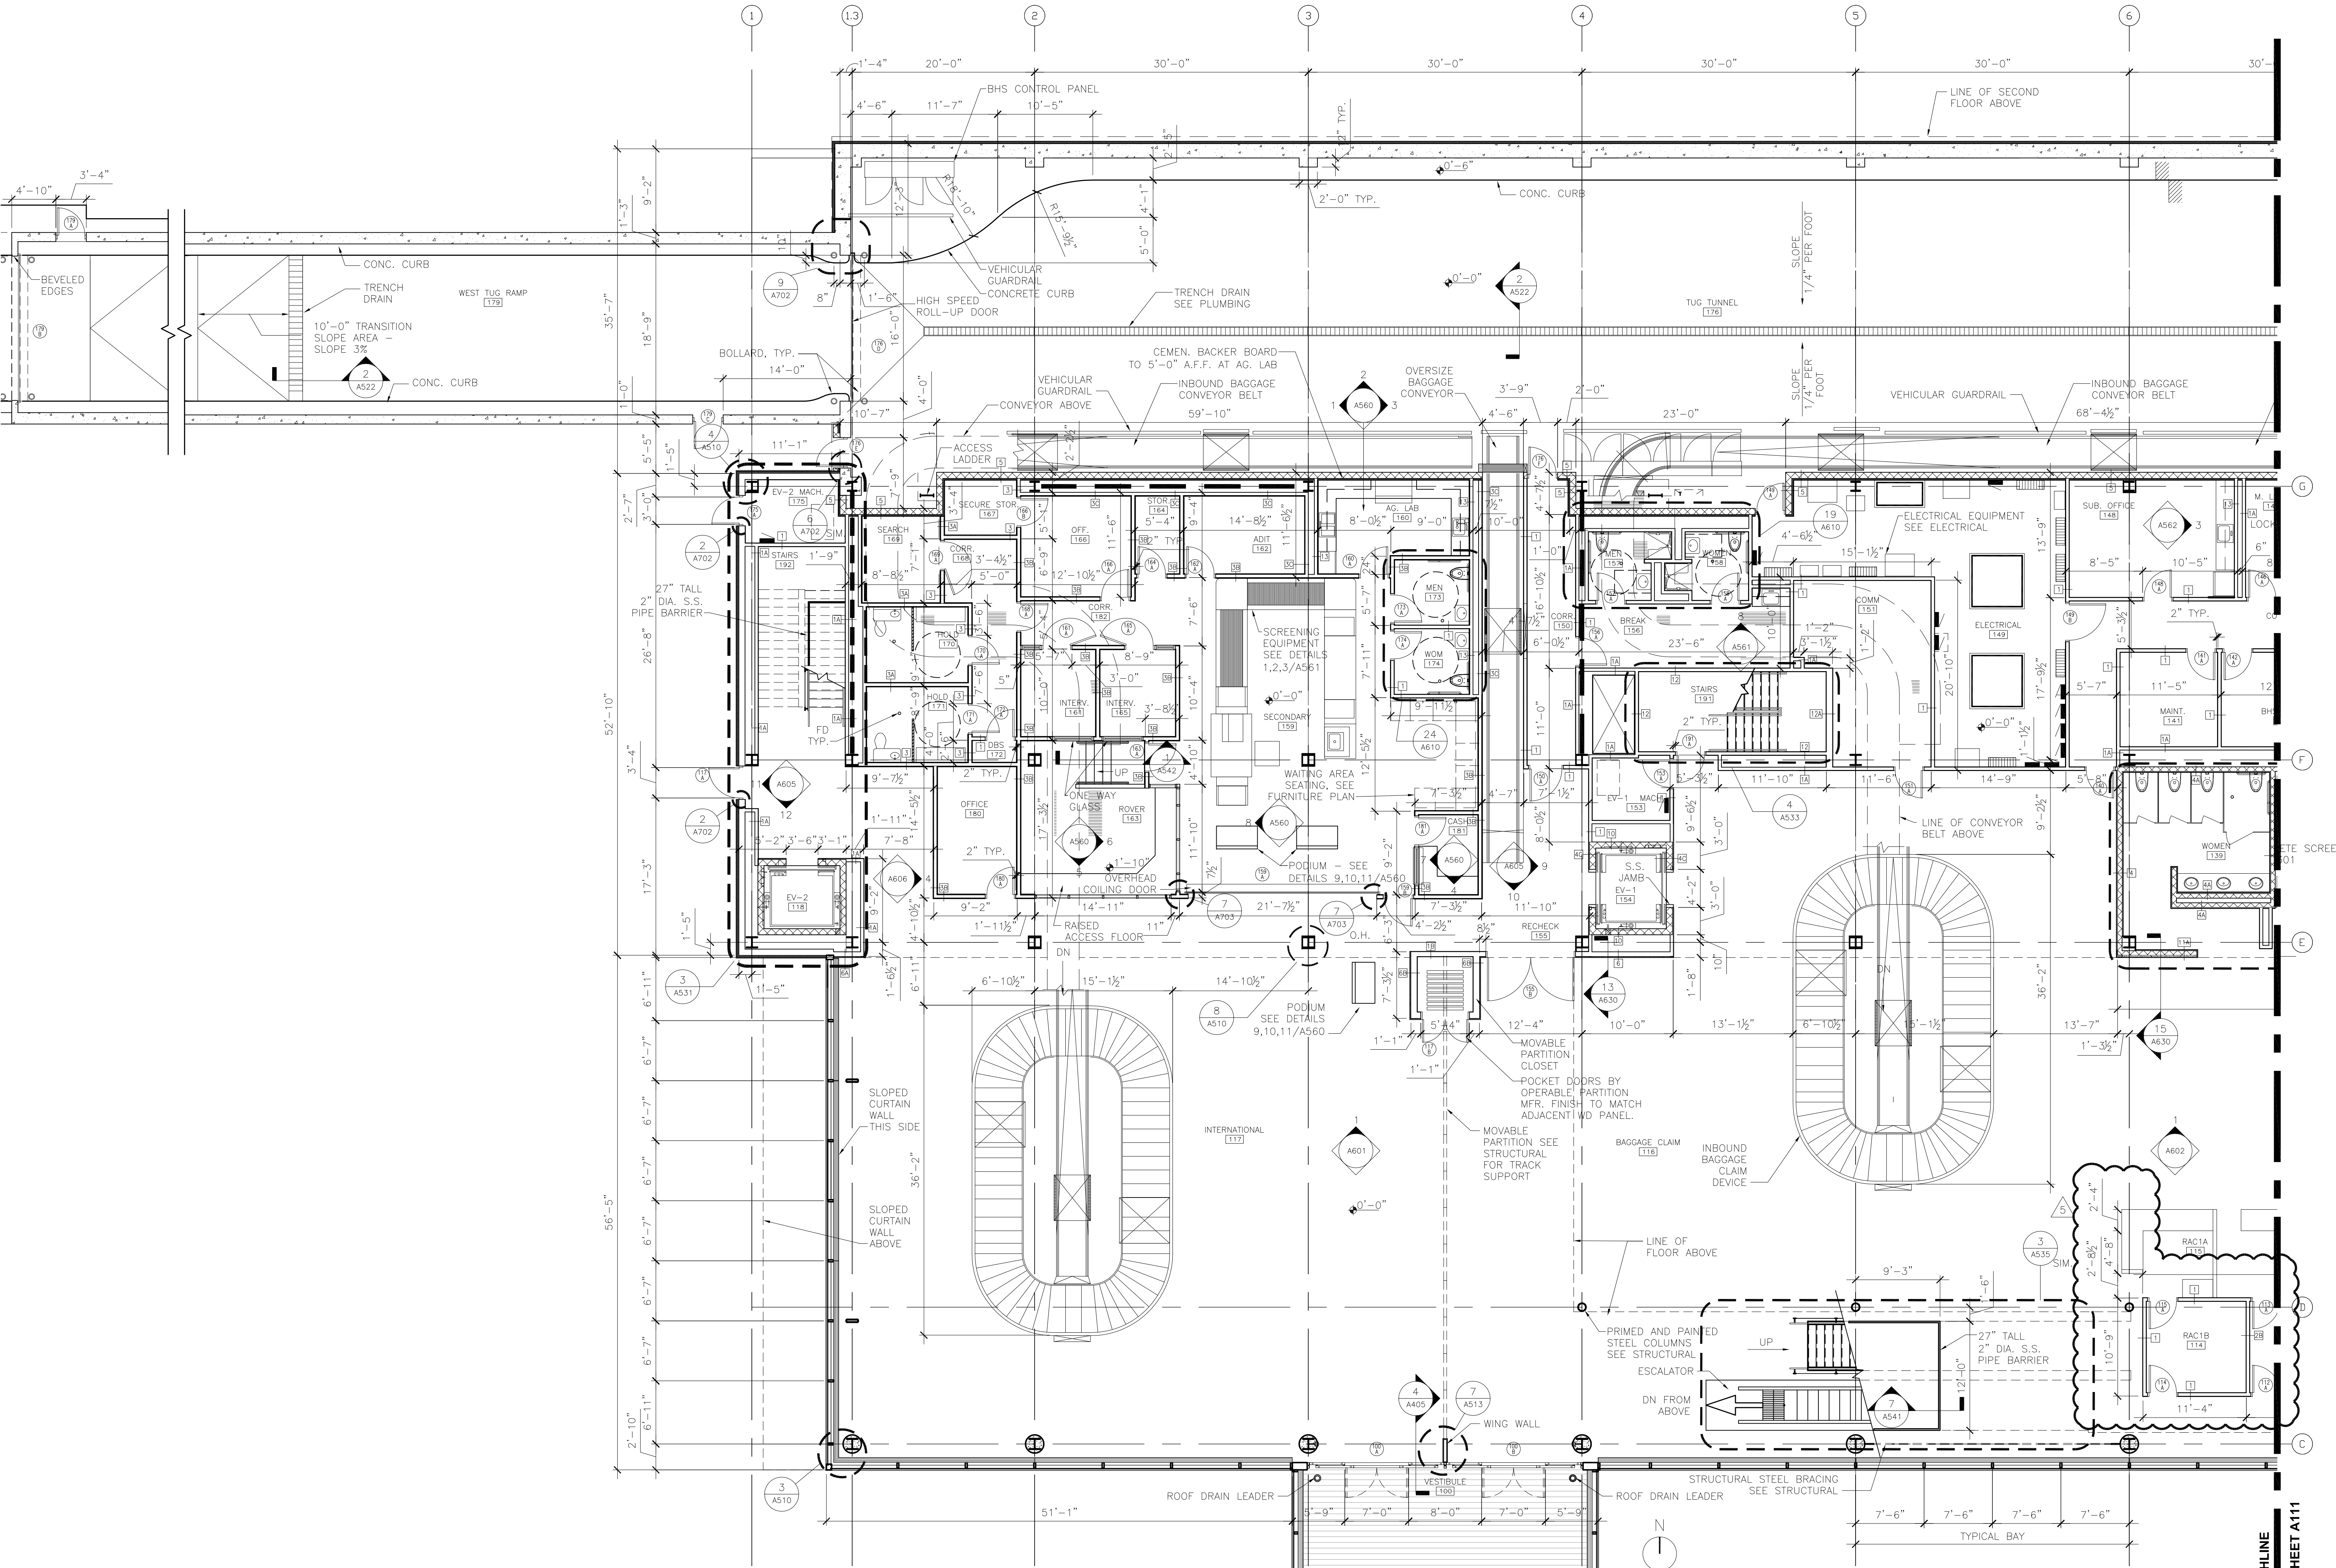

NOTE: SEE A301 AND 302 FOR
EXTENT OF WINDOW TREATMENTS

1 ENLARGED FIRST LEVEL FLOOR PLAN - AREA A
1/8" = 1'-0"