

Reynolds, Smith and Hills, Inc.
4525 Airport Approach Rd, Ste A
Duluth, Minnesota 55811
218-722-1227 Fax: 218-722-1052
www.rsandh.com



DULUTH AIRPORT
AUTHORITY

DULUTH
INTERNATIONAL
AIRPORT
DULUTH, MN

NEW PASSENGER
TERMINAL

CONSULTANTS

Interior Architect:
SJA ARCHITECTS
11 E Superior Street, Suite 400, Duluth, MN 55802
TEL: (218) 724-8578 / FAX: (218) 724-8717

Structural Engineer:
MRJ CONSULTING ENG.
501 Lakota Avenue, Suite 200, Duluth, MN 55802
TEL: (218) 722-1056 / FAX: (218) 722-9306

ME/PEP Engineer:
COSENTINI ASSOCIATES INC.
1 South Wacker Drive, 37th Floor, Chicago, IL 60606
TEL: (312) 201-5748 / FAX: (312) 201-0031

Baggage Handling Systems Consultant:
BNP ASSOCIATES INC.
801 East Ridge Office Park, Suite 103, Danbury, CT 06810
TEL: (203) 792-5000 / FAX: (203) 792-4900

Landscape Architect:
APPOLO DESIGN
2452 East The Street, Duluth, MN 55812
TEL: (218) 591-5279

ENGINEER CERTIFICATION
I hereby certify that the engineering plans, specifications, and/or computations were prepared or under my direct supervision and that I am a duly Licensed Professional Engineer under the laws of the State of Minnesota.

Print Name: Douglas C. Mass
Signature: *Doug Mass*
Date: 08/16/10 Reg. No.: 21067


REVISIONS	
NO.	DESCRIPTION
1	ADDENDUM 1
2	CONFORMANCE SET
3	PERMIT REVISIONS
4	BLUING PERMIT
5	100% REVIEW
6	BID PACKAGE 2A
7	REVISED ADDENDUM 1

DATE ISSUED: 02-25-11
REVIEWED BY: RDJ
DRAWN BY: SA
DESIGNED BY: SA
AEP PROJECT NUMBER
213-1882-091
© 2010 REYNOLDS, SMITH AND HILLS INC.

SHEET TITLE
**ENLARGED
SECOND FLOOR
PLUMBING
PLAN AREA A**

SHEET NUMBER
P112

BID PACKAGE 2A
ADDENDUM 2

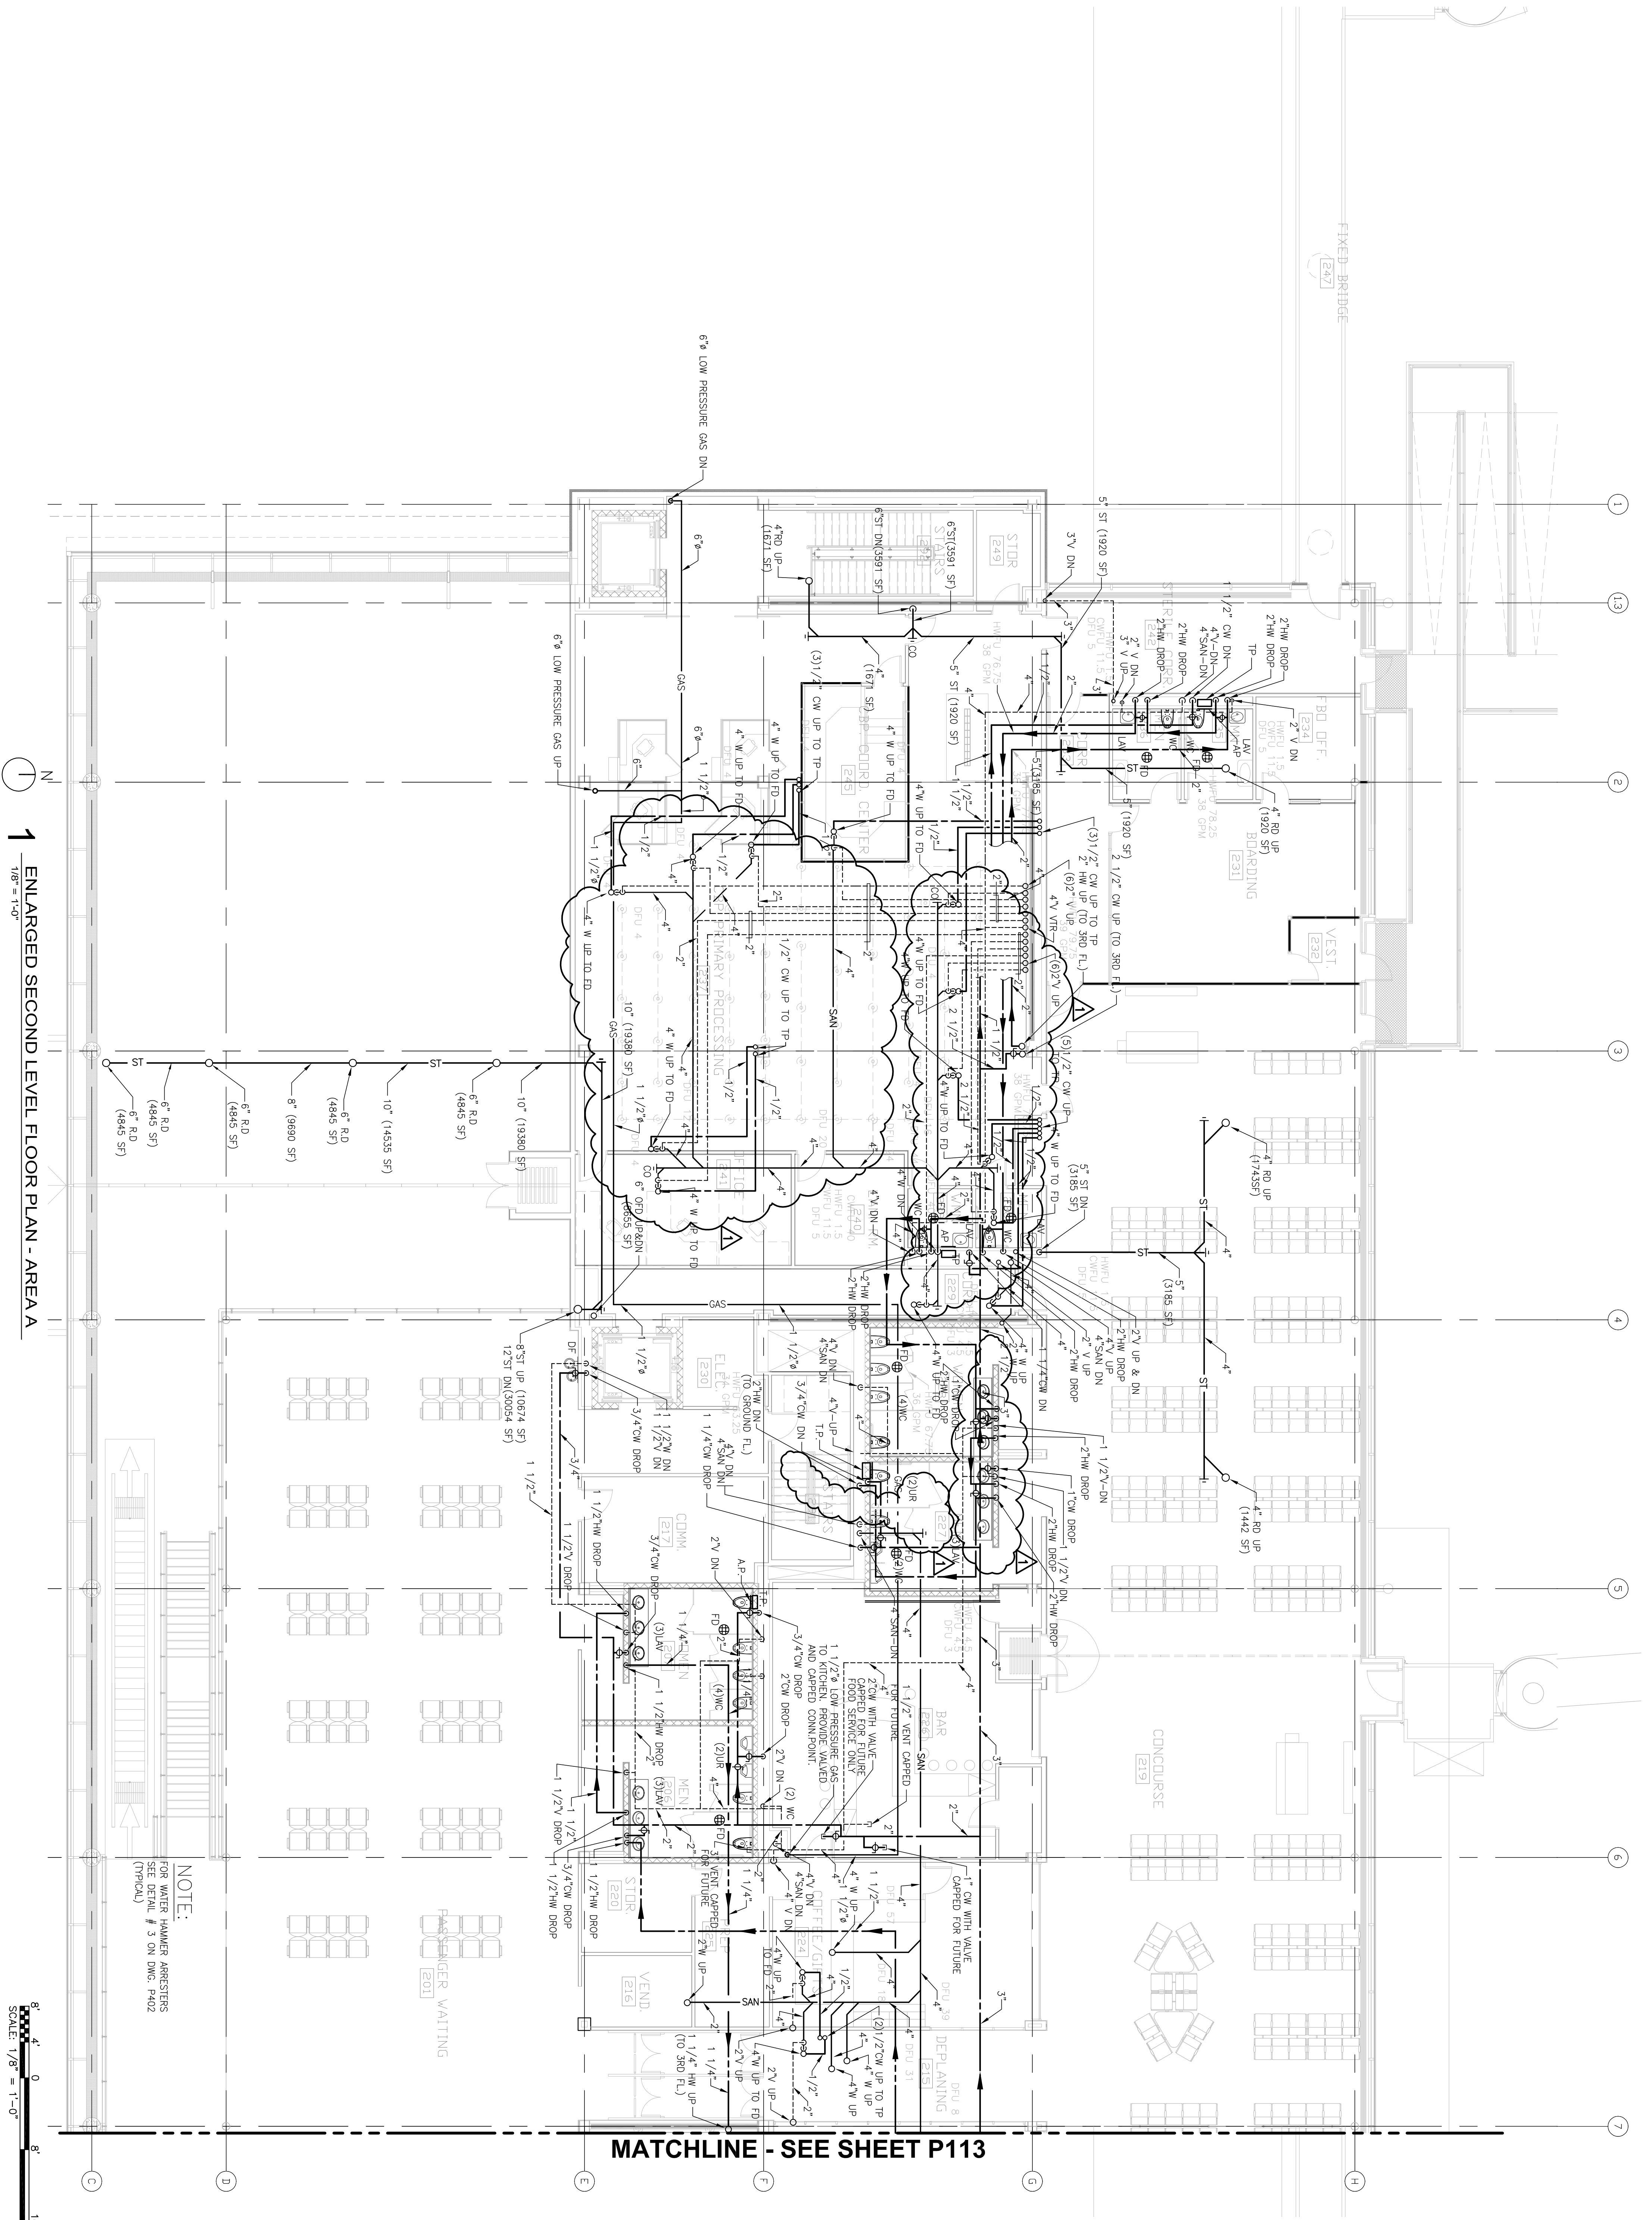

1 ENLARGED SECOND LEVEL FLOOR PLAN - AREA A
1/8" = 1'-0"

