

DULUTH
INTERNATIONAL
AIRPORT
DULUTH, MN

NEW PASSENGER
TERMINAL

CONSULTANTS

SJA ARCHITECTS

Interior Architects:
11 E Superior Street, Suite 400, Duluth MN 55802
TEL: (218) 724-8578 / FAX: (218) 724-8717

MBJ CONSULTING ENG.

Structural Engineer:
501 Lakota Avenue, Suite 200, Duluth MN 55802
TEL: (218) 722-1056 / FAX: (218) 722-9306

COSENTINI ASSOCIATES INC.

ME/PEEP Engineers:
1 South Wacker Drive, 37th Floor, Chicago IL 60606
TEL: (312) 201-7488 / FAX: (312) 201-0031

BNP ASSOCIATES INC.

Baggage Handling Systems Consultants:
801 East Ridge Office Park, Suite 103, Danbury CT 06810
TEL: (203) 792-5000 / FAX: (203) 792-4900

APPOLO DESIGN

Landscape Consultants:
2432 East Pine Street, Duluth MN 55812
TEL: (218) 591-5079

ENGINEER CERTIFICATION
I hereby certify that the engineering plans, specifications, and calculations were prepared by me or under my direct supervision and that I am a duly Licensed Professional Engineer under the laws of the State of Minnesota.

Print Name: Douglas C. Mass

Signature: *Douglas C. Mass*

Date: 08/16/10 Reg. No.: 21067

REVISIONS

NO.	DESCRIPTION	DATE
1	ADDENDUM 1	6.11.10
2	CONFIRMANCE SET	7.13.10
3	PERMIT REVISIONS	7.23.10
4	BUILDING PERMIT	8.16.10
5	100% REVIEW	12.17.10
6	BID PACKAGE 2A	01.24.11
7	RFPS ADDENDUM 1	2.25.11

DATE ISSUED: 02-25-11

REVIEWED BY: RDJ

DRAWN BY: SA

DESIGNED BY: SA

AEP PROJECT NUMBER

213-1882-091


© 2010 REYNOLDS, SMITH AND HILLS INC.

SHEET TITLE
**ENLARGED
SECOND FLOOR
PLUMBING
PLAN AREA B**

SHEET NUMBER

P113
BID PACKAGE 2A
ADDENDUM 2

MATCHLINE - SEE SHEET P112

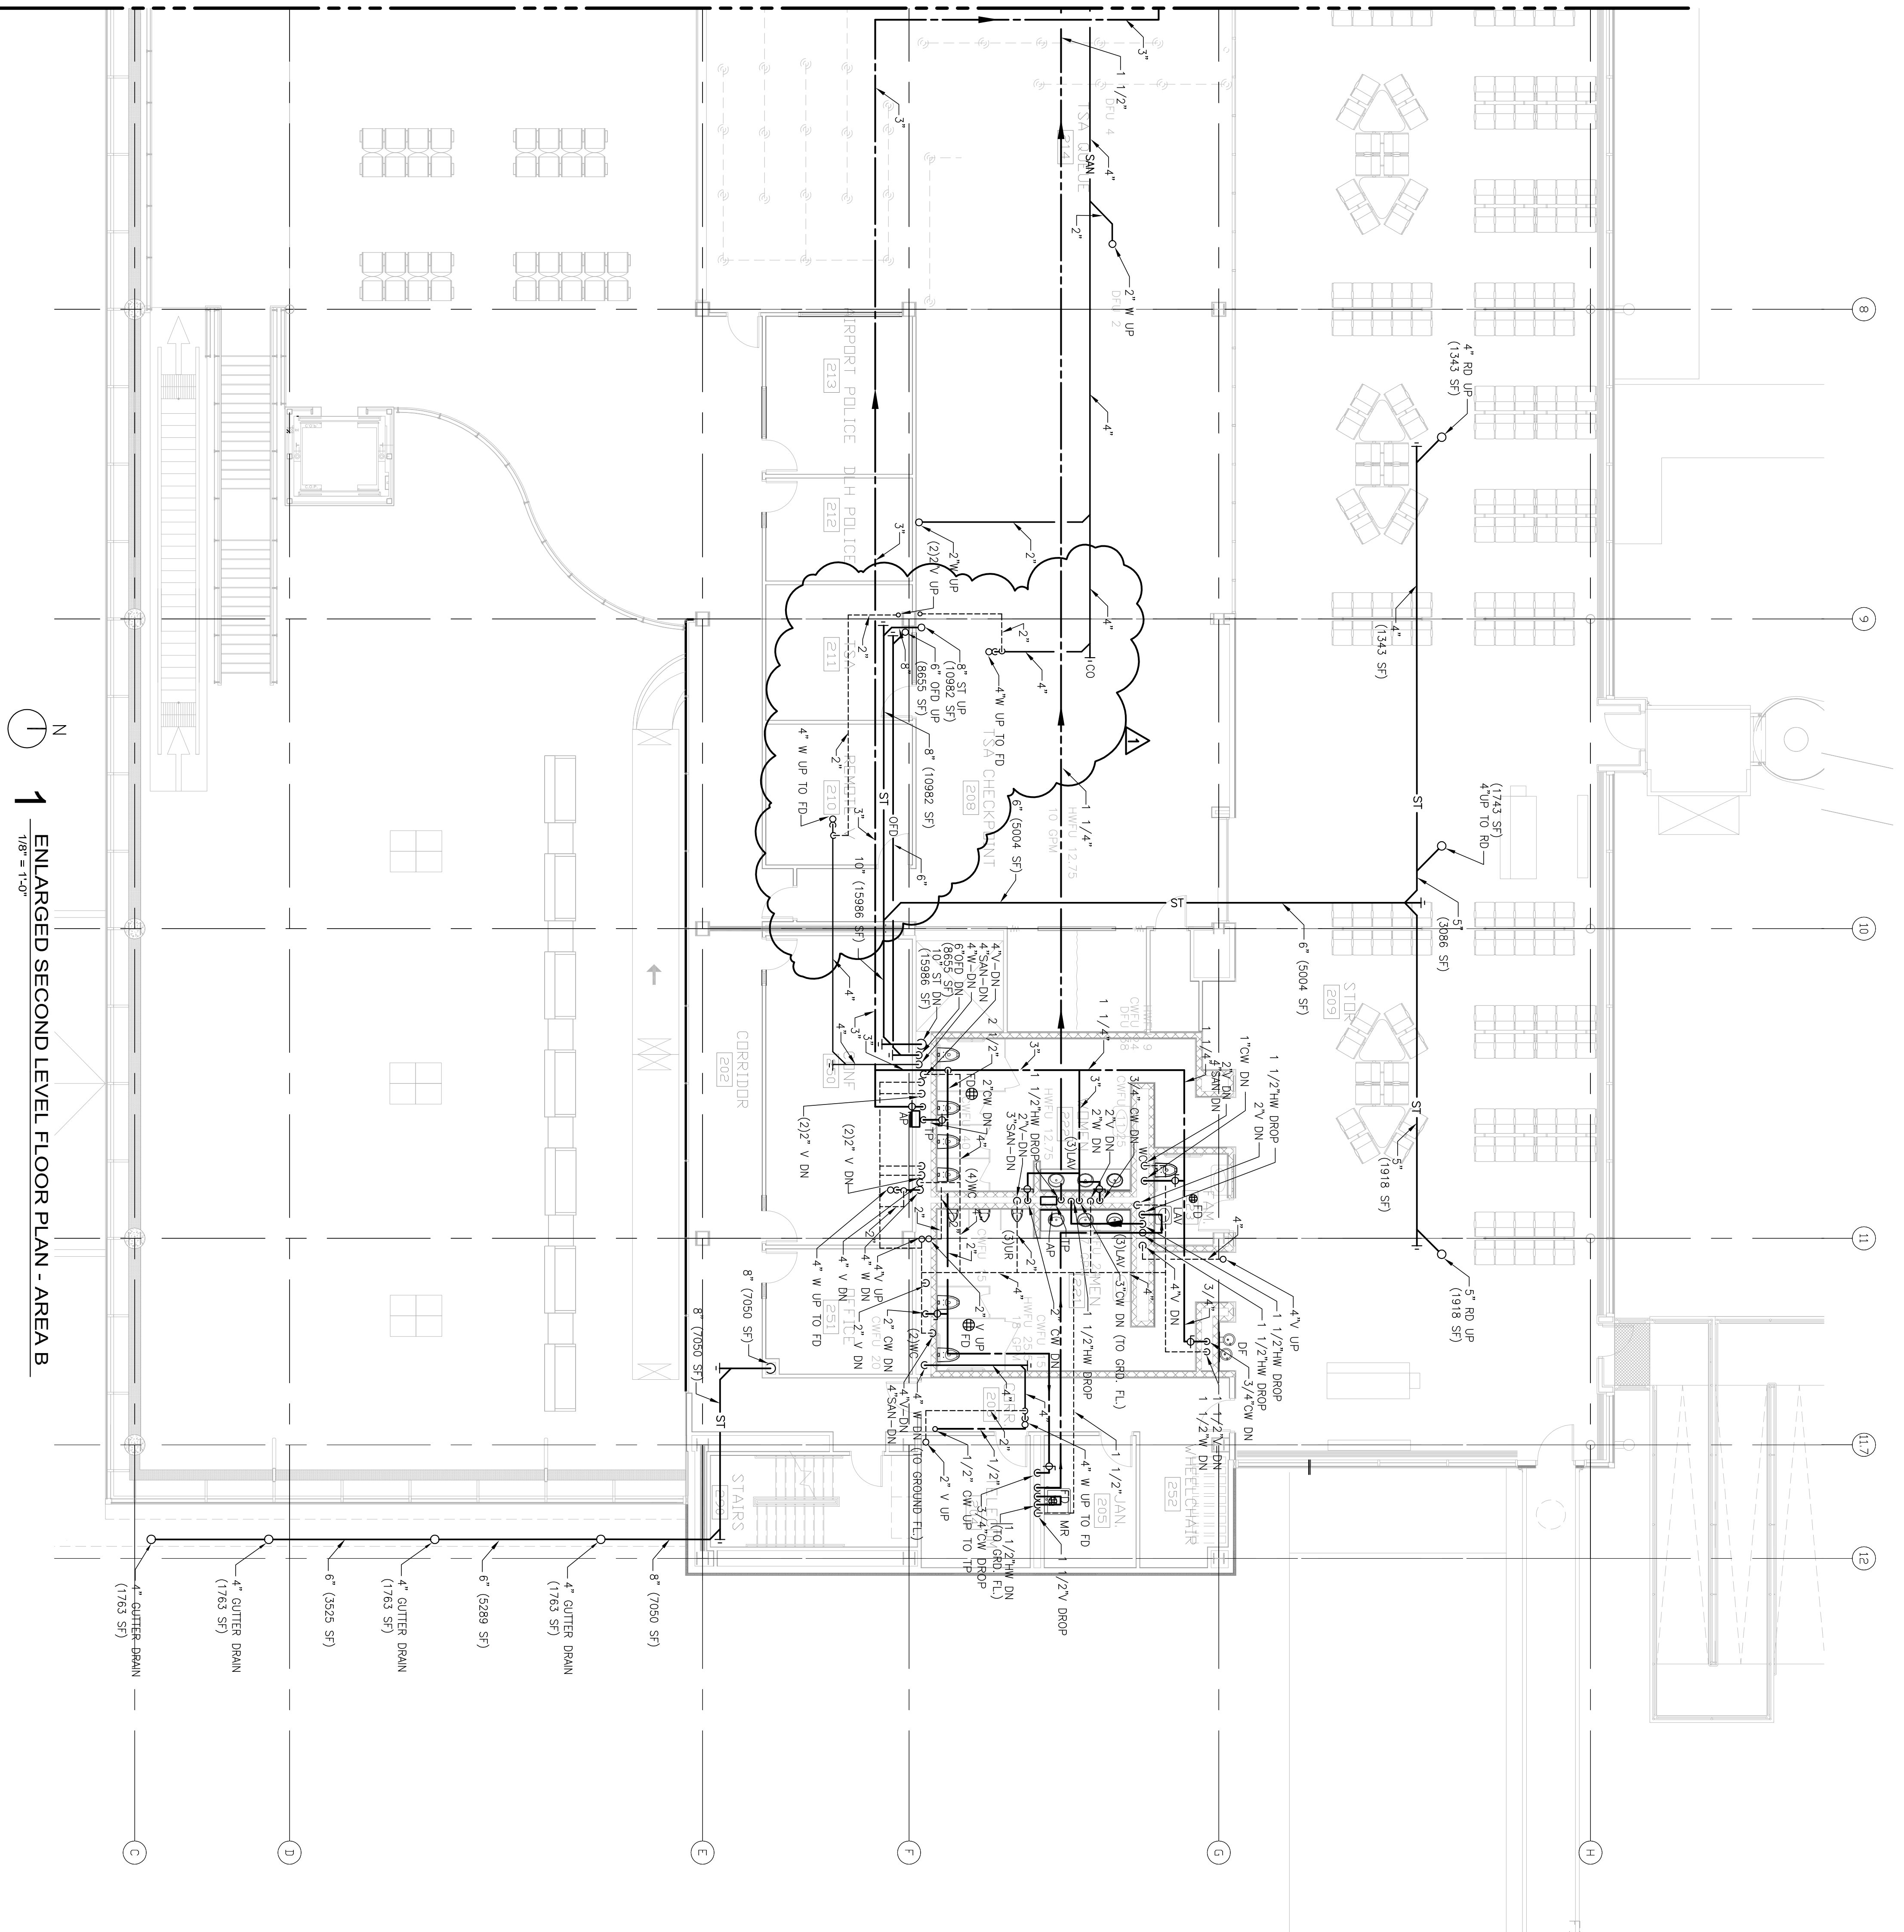

1
ENLARGED SECOND LEVEL FLOOR PLAN - AREA B
1/8" = 1'-0"

8' 4' 0' 8' 16'
SCALE: 1/8" = 1'-0"