



DULUTH
INTERNATIONAL
AIRPORT
DULUTH, MN

NEW PASSENGER
TERMINAL

CONSULTANTS

Interior Architects:
SJA ARCHITECTS
11 E Superior Street, Ste 540, Duluth MN 55802
TEL: (218) 724-6578 / FAX: (218) 724-6717

Structural Engineer:
MBJ CONSULTING ENG
501 Lake Avenue South, Suite 200, Duluth MN 55802
TEL: (218) 722-1056 / FAX: (218) 722-3036

ME/PEEP Engineers:
COSENTINI ASSOCIATES INC.
1 South Wacker Drive, 37th Floor, Chicago IL 60606
TEL: (312) 201-7488 / FAX: (312) 201-0031

Baggage Handling Systems Consultants:
BNP ASSOCIATES INC.
801 East Ridge Office Park, Suite 103, Danbury CT 06810
TEL: (203) 792-5000 / FAX: (203) 792-4900

Landscape Consultants:
APPOLO DESIGN
2432 East Pine Street, Duluth MN 55812
TEL: (218) 591-5073

ENGINEER CERTIFICATION
I hereby certify that the engineering plans, specifications, and reports were prepared by me or under my direct supervision and that I am a duly Licensed Professional Engineer under the laws of the State of Minnesota.

Print Name: Douglas C. Mass
Signature: *Doug Mass*
Date: 08/16/10 Reg. No.: 21067

REVISIONS	
NO.	DESCRIPTION
1	ADDENDUM 1
2	CONFORMANCE SET
3	PERMIT REVISIONS
4	BUILDING PERMIT
5	100% REVIEW
6	BID PACKAGE 2A
7	BID PACKAGE 2A
DATE ISSUED: 02-25-11
REVIEWED BY: RDJ
DRAWN BY: HV
DESIGNED BY: SA
AEP PROJECT NUMBER
213-1882-091
© 2010 REYNOLDS, SMITH AND HILLS INC.

SHEET TITLE
**ENLARGED
SECOND FLOOR
FIRE PROTECTION
PLAN AREA A**

SHEET NUMBER

F112

**BID PACKAGE 2A
ADDENDUM 2**

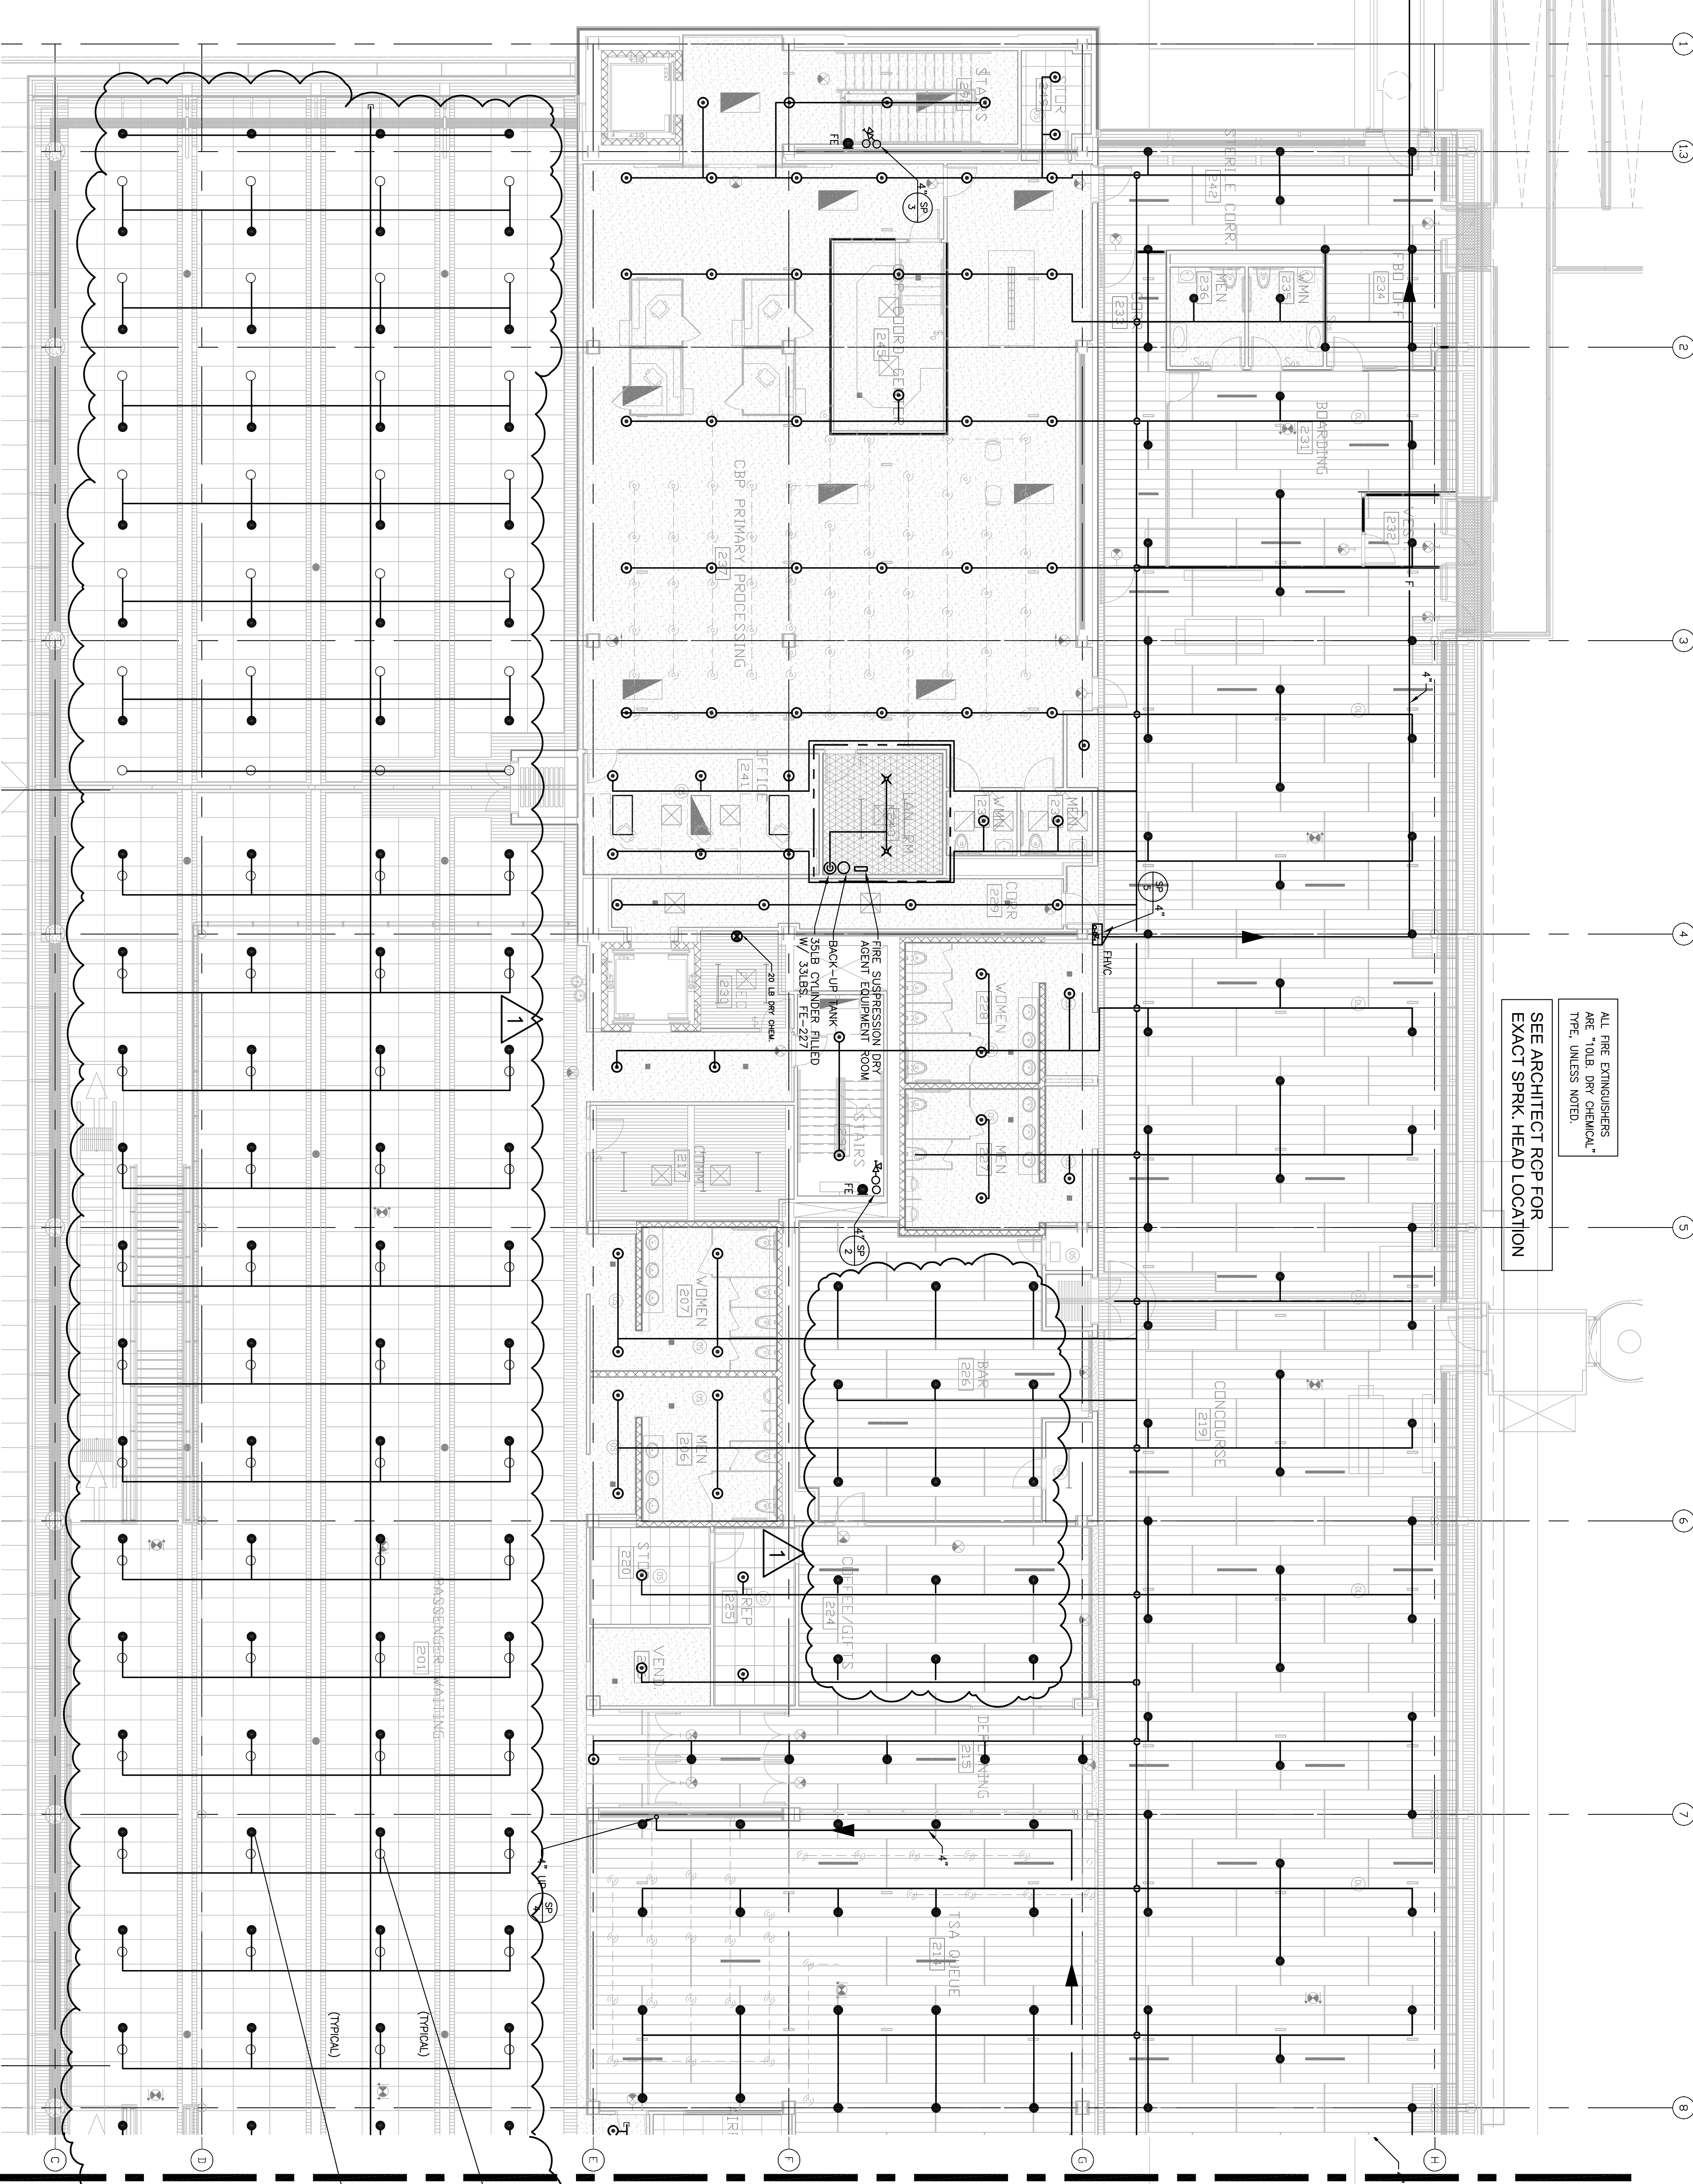

MATCHLINE - SEE SHEET F113

ENLARGED SECOND LEVEL FLOOR PLAN - AREA A
1/8" = 1'-0"

