

DULUTH
INTERNATIONAL
AIRPORT
DULUTH, MN

NEW PASSENGER
TERMINAL

CONSULTANTS

Interior Architects:
SJA ARCHITECTS
11 E Superior Street, Suite 400, Duluth, MN 55802
TEL: (218) 724-6767 / FAX: (218) 724-6777

Structural Engineers:
MBJ CONSULTING ENG.
501 Lakota Avenue, Suite 200, Duluth, MN 55802
TEL: (218) 722-1056 / FAX: (218) 722-3006

ME/PEEP Engineers:
COSENTINI ASSOCIATES INC.
1 South Wacker Drive, 37th Floor, Chicago, IL 60606
TEL: (312) 201-7488 / FAX: (312) 201-0031

Baggage Handling Systems Consultants:
BNP ASSOCIATES INC.
801 East Ridge Office Park, Suite 103, Danbury, CT 06810
TEL: (203) 792-5000 / FAX: (203) 792-4900

Landscape Consultants:
APPOLO DESIGN
2432 East Pine Street, Duluth, MN 55812
TEL: (218) 591-6079

ENGINEER CERTIFICATION
I hereby certify that the engineering plans, specifications, and reports prepared by me or under my direct supervision and that I am a duly Licensed Professional Engineer under the laws of the State of Minnesota.

Print Name: Douglas C. Mass
Signature: *[Signature]*
Date: 08/16/10 Reg. No.: 21067

REVISIONS		
NO.	DESCRIPTION	DATE
1	ADDENDUM 1	6.11.10
2	CONFERENCE SET	7.12.10
3	PERMIT REVISIONS	7.23.10
4	BUILDING PERMIT	8.16.10
5	100% REVIEW	12.17.10
6	BID PACKAGE 2A	01.24.11
7	BPA ADDENDUM 1	2.25.11


DATE ISSUED: 02-25-11
REVIEWED BY: RDJ
DRAWN BY: HV

DESIGNED BY: SA
AEP PROJECT NUMBER
213-1882-091

SHEET TITLE
ENLARGED
SECOND FLOOR
FIRE PROTECTION
PLAN AREA B

SHEET NUMBER
F113

BID PACKAGE 2A
ADDENDUM 2

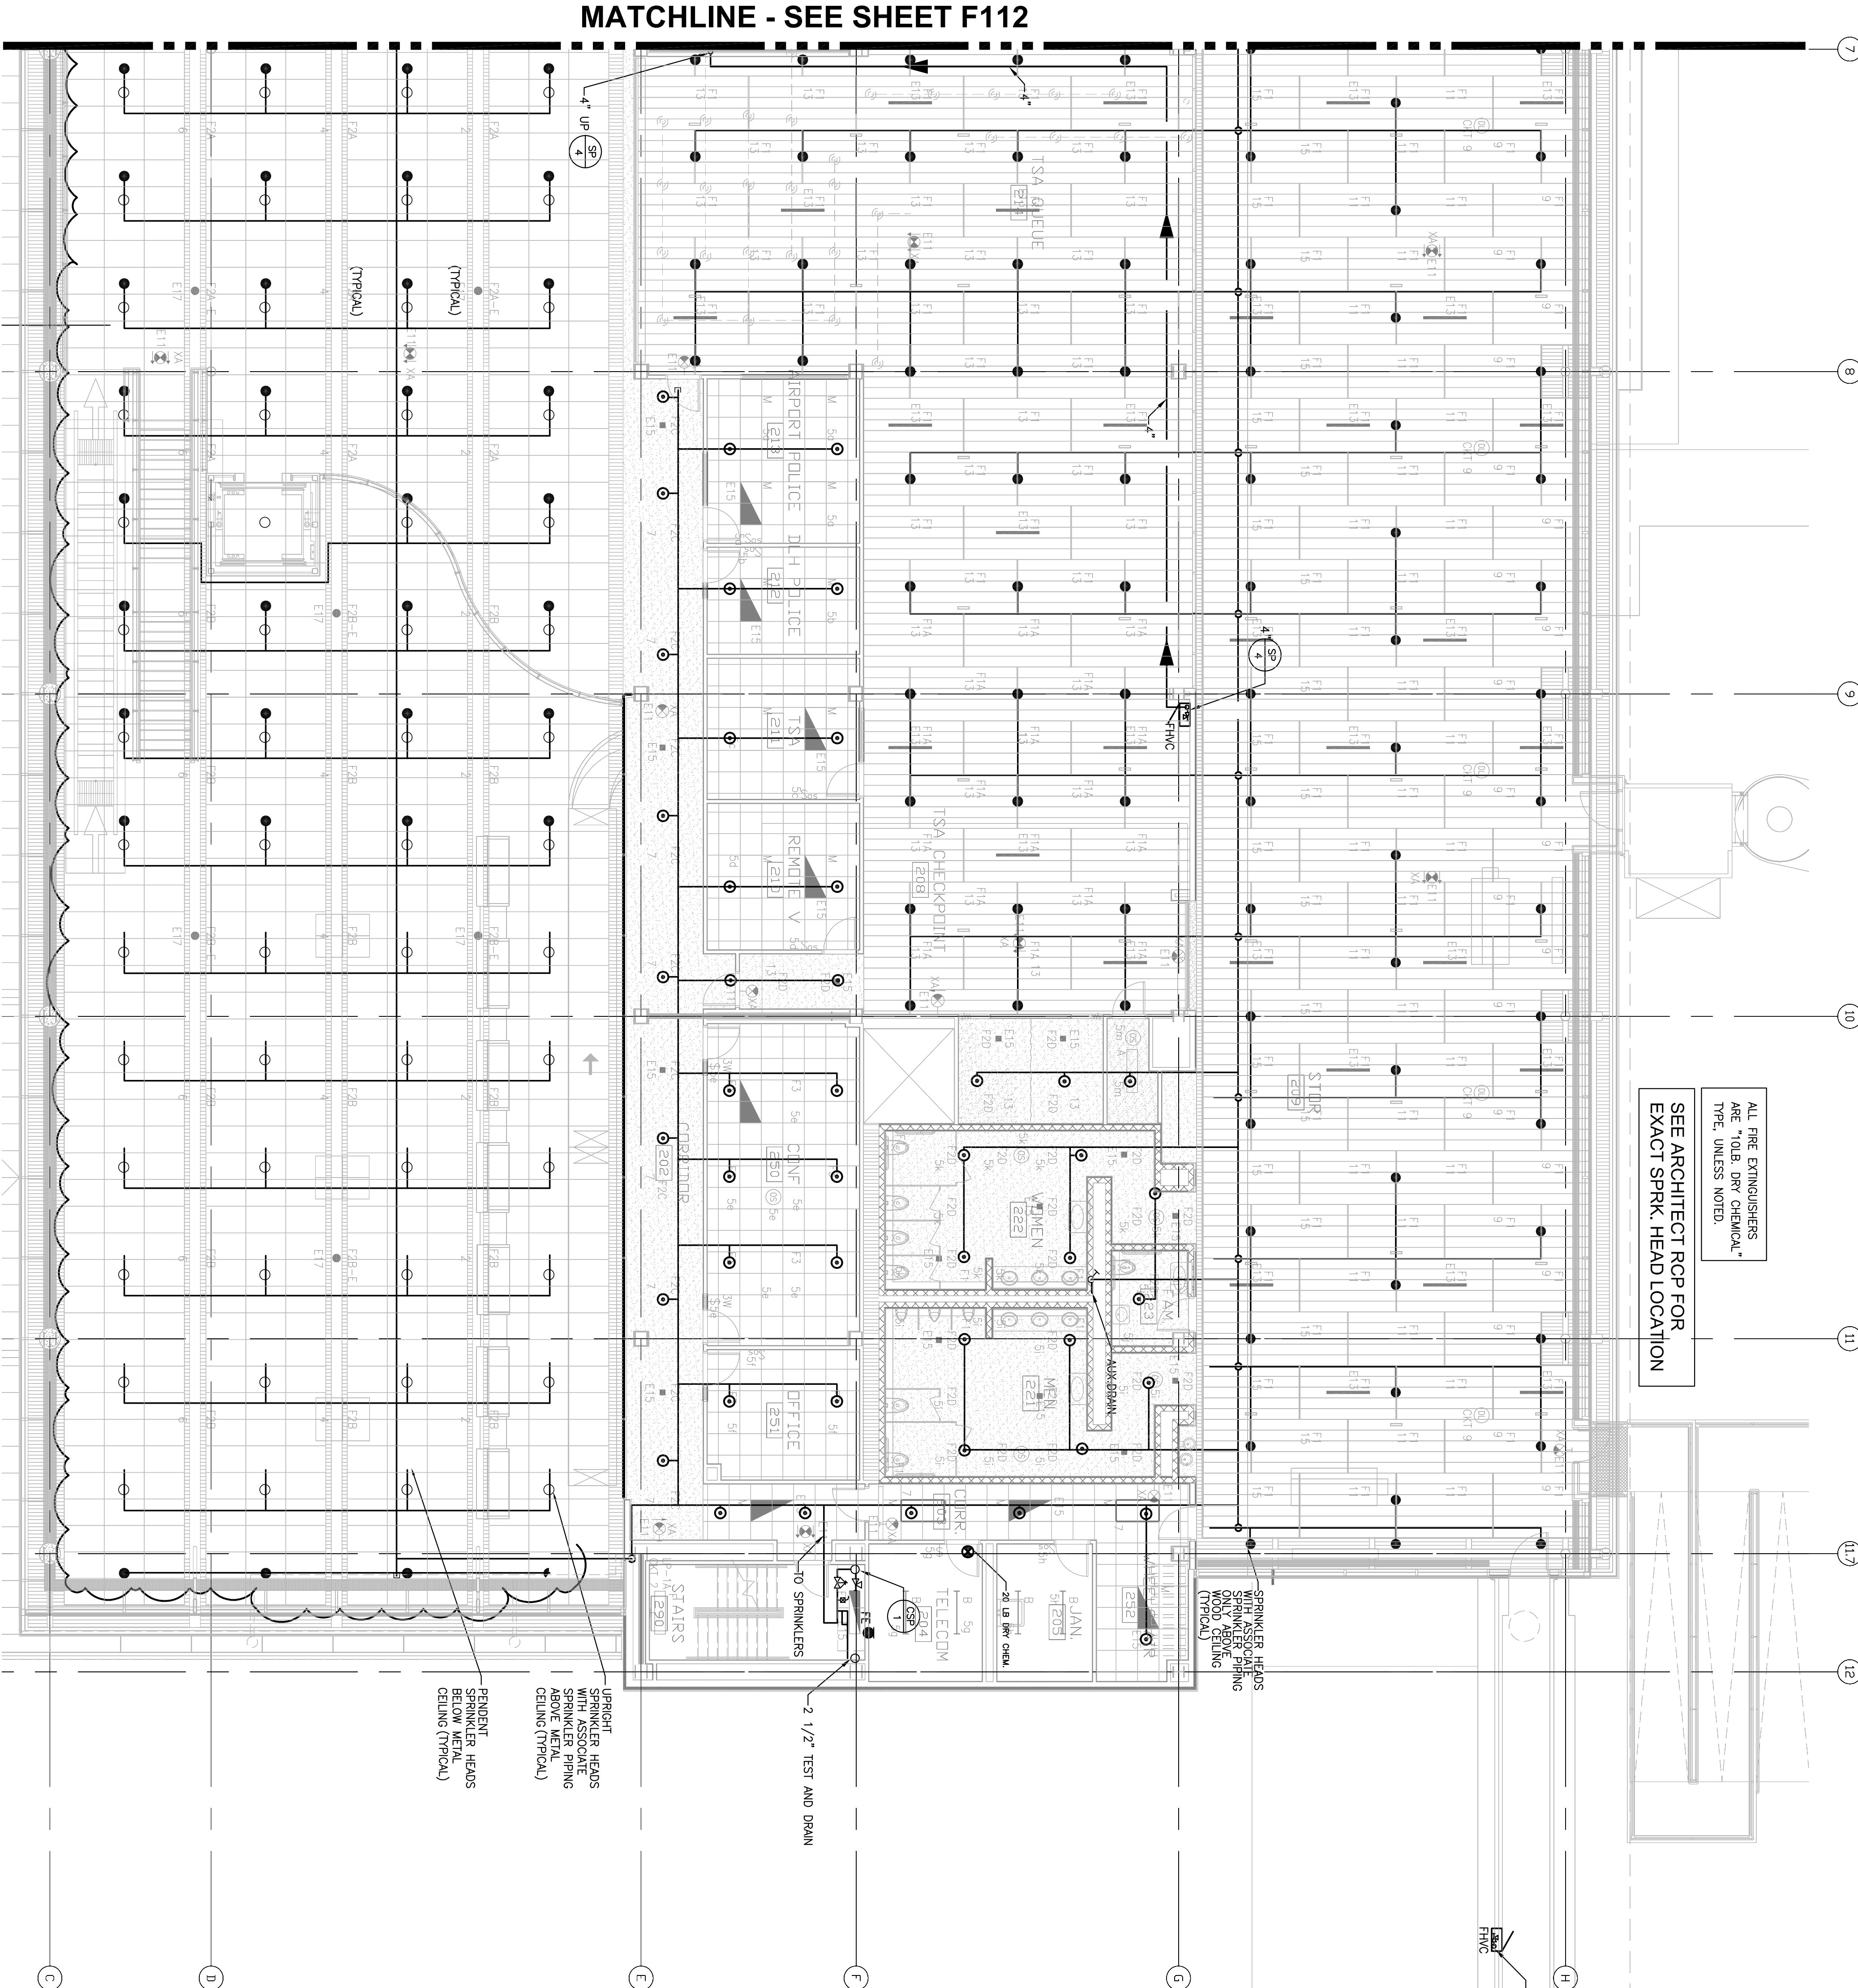

MATCHLINE - SEE SHEET F112

1
1/8" = 1'-0"
ENLARGED SECOND LEVEL FLOOR PLAN - AREA B

