



DULUTH
INTERNATIONAL
AIRPORT
DULUTH, MN

NEW TERMINAL
DESIGN

CONSULTANTS

SJA ARCHITECTS
11 E Superior Street Suite 340 Duluth MN 55802
TEL: (218) 724-8579 / FAX: (218) 724-8717
www.sjaarchitects.com

MBJ CONSULTING ENG.
501 Lake Avenue South, Suite 300, Duluth MN 55802
TEL: (218) 722-1059 / FAX: (218) 722-8586
www.mbjeng.com

BNP ASSOCIATES INC.
101 East Ridge Office Park, Suite 103, Duluth, CT 06810
TEL: (203) 792-3000 / FAX: (203) 792-4400
www.bnpsocieties.com

COSENTINI
1 East Wacker Drive, Suite 103, Chicago IL 60601
TEL: (312) 670-1800 / FAX: (312) 670-1801
www.cosentini.com

APPOLD DESIGN
2482 East First Street, Duluth MN 55812
TEL: (218) 581-5079
www.appolddesign.com

KRAUS-ANDERSON
3718 Oriskany Street, Duluth MN 55807
TEL: (218) 722-3775
www.krausanderson.com

LIGHTING
XXXXXXXXXX
TEL: (XXX) XXX-XXXX
www.XXXXXXXX.com

REVISIONS

NO.	DESCRIPTION	DATE


DATE ISSUED: 10-30-09
REVIEWED BY: XXX
DRAWN BY: JK
DESIGNED BY: JK

AEP PROJECT NUMBER
213-1882-091
SHEET TITLE
ELECTRICAL
SITE PLAN

© 2006 REYNOLDS, SMITH AND HILLS INC.

SHEET NUMBER
E002

30% NOT FOR
CONSTRUCTION

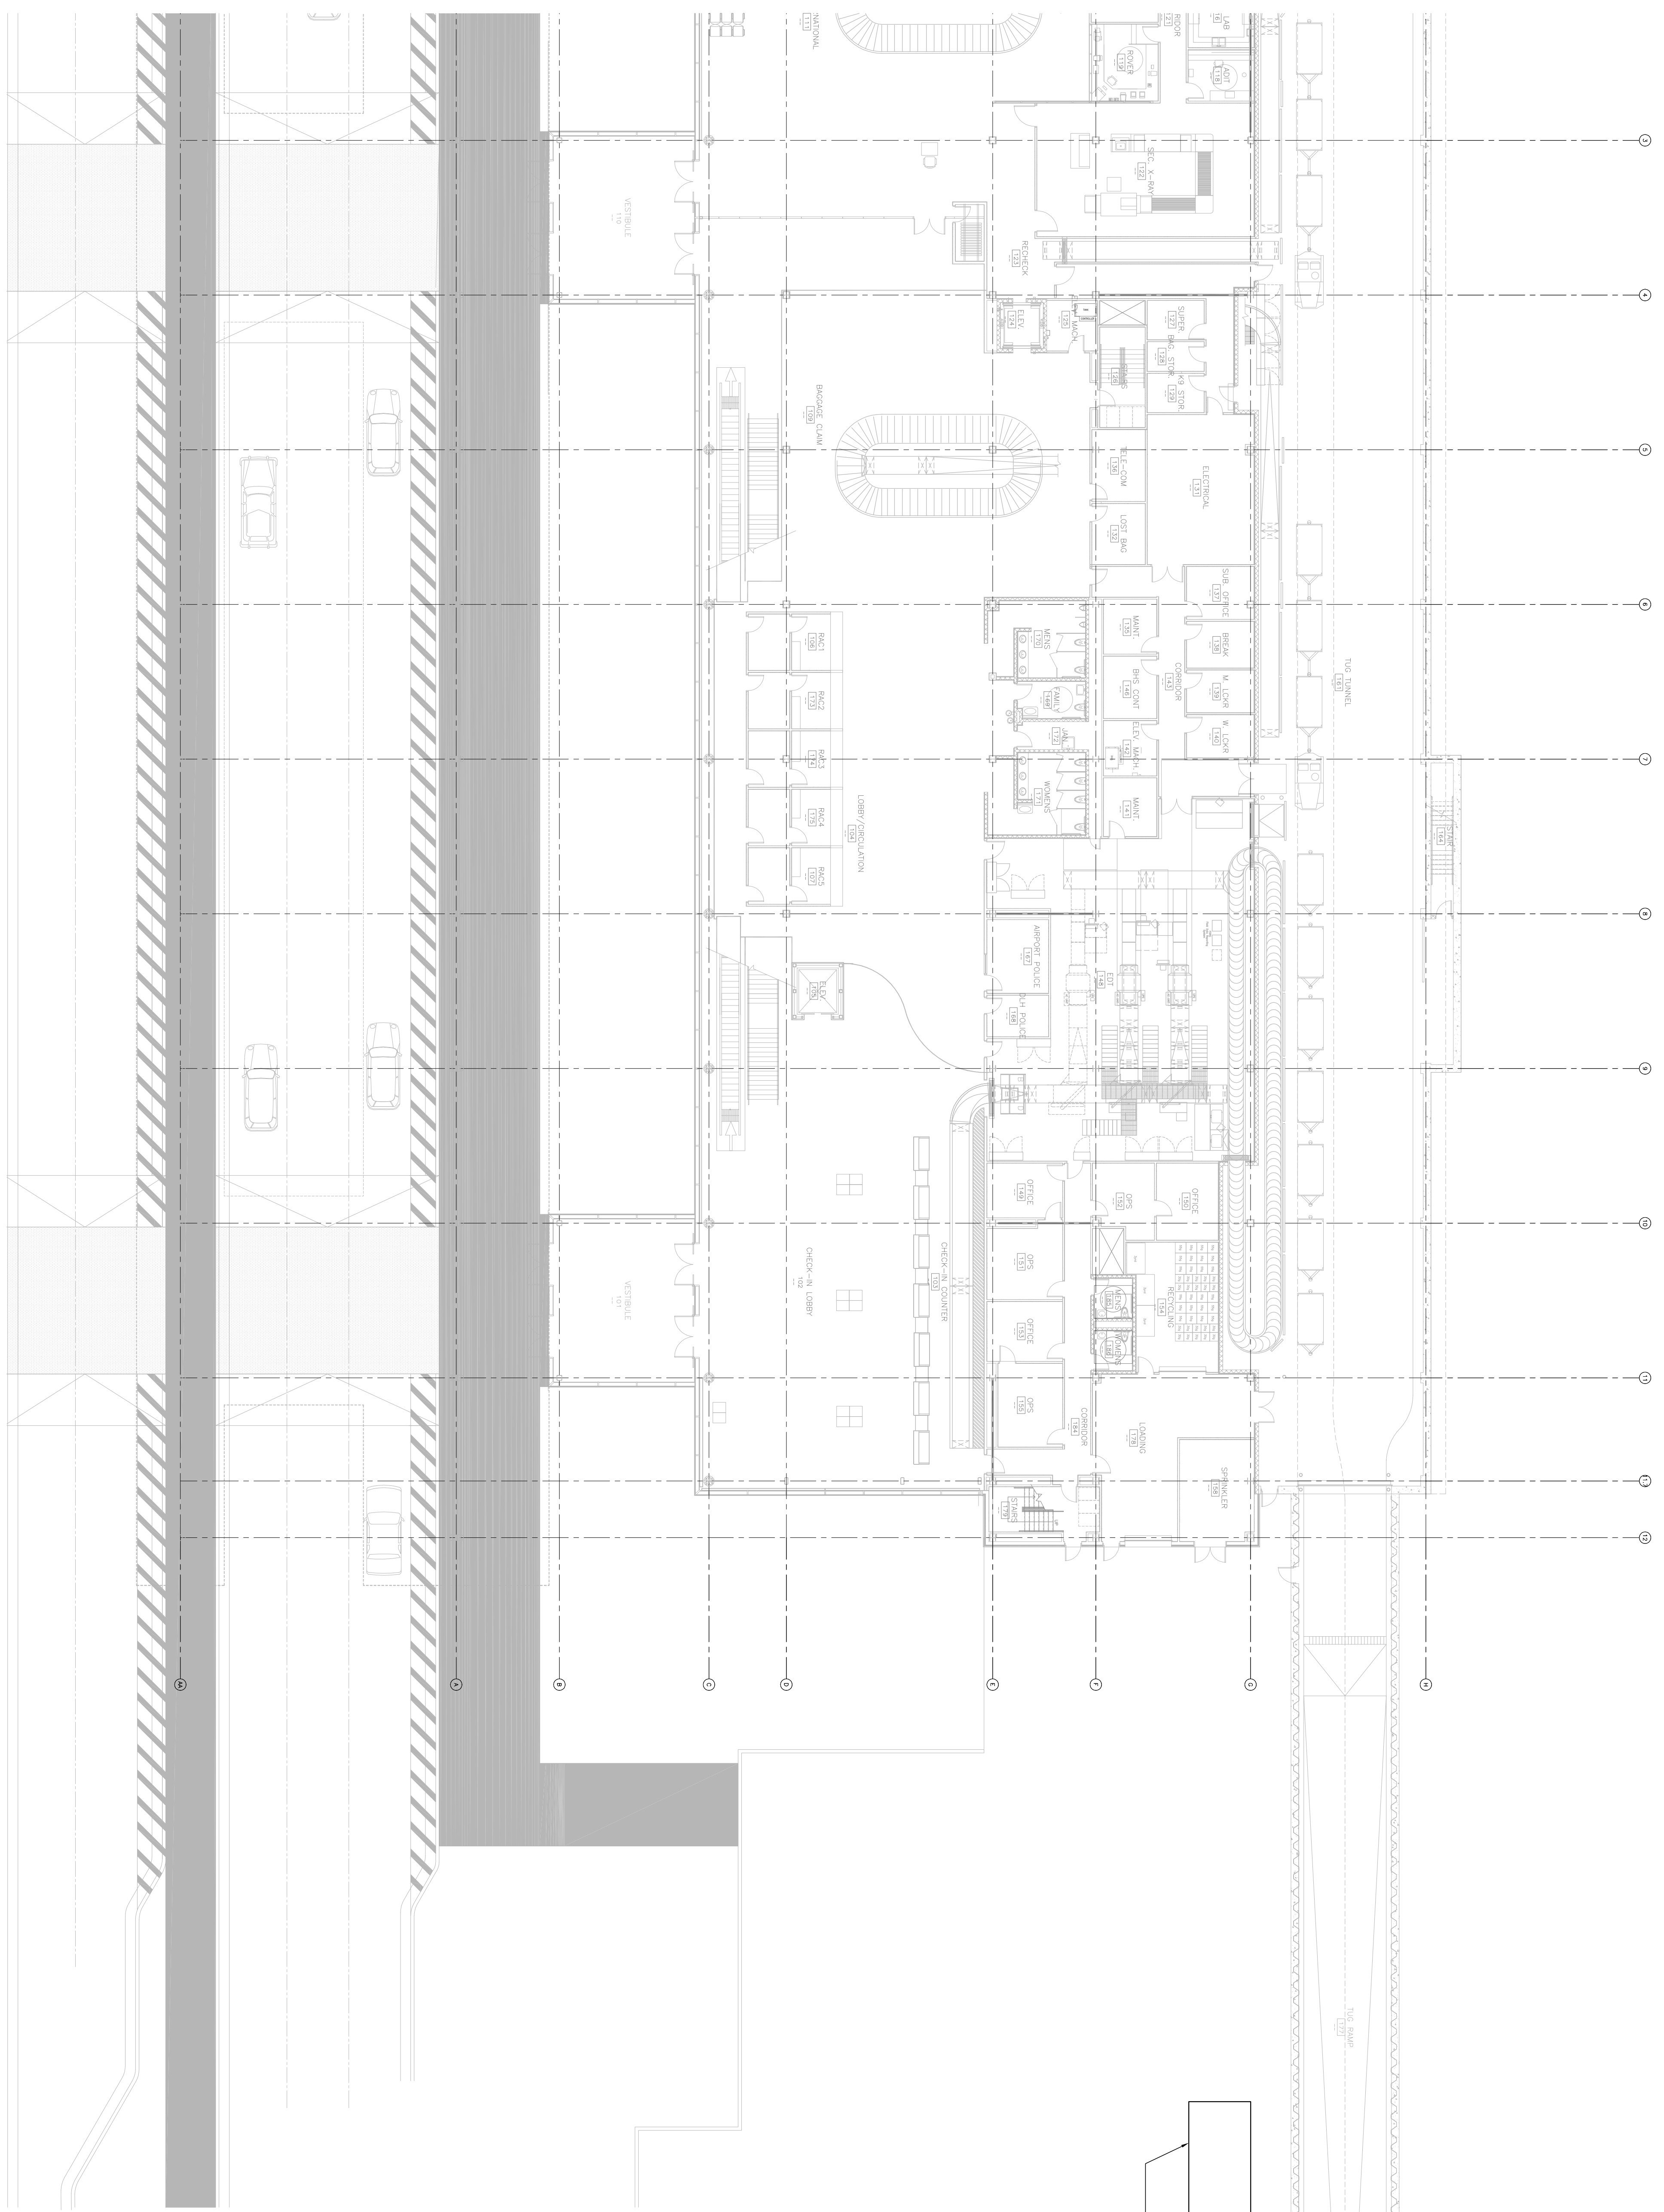

UTILITY COMPANY SERVICE EQUIPMENT IN
WEATHERPROOF ENCLOSURE