



CITY OF DULUTH
PURCHASING DIVISION
Room 120 City Hall
411 West First Street
Duluth, Minnesota 55802-1199
218/730-5340
purchasing@duluthmn.gov

Addendum #1
Solicitation 19-0509
Western Waterfront Trail Wayfinding


This addendum serves to notify all bidders of the following changes to the solicitation documents:

The awarded contractor MAY need to coordinate installation of the three signs circled in Exhibit A with Veit & Company, Inc., who will be working in the area under a Department of Natural Resources (DNR) contract. The timeline for the DNR's work is not yet finalized. Please bid the project with complete installation. Any changes that may be required, once known, will be addressed via a contract change order.

Please acknowledge receipt of this Addendum by checking the acknowledgment box within the www.bidexpress.com solicitation.

Posted: 8/1/19

EXHIBIT A

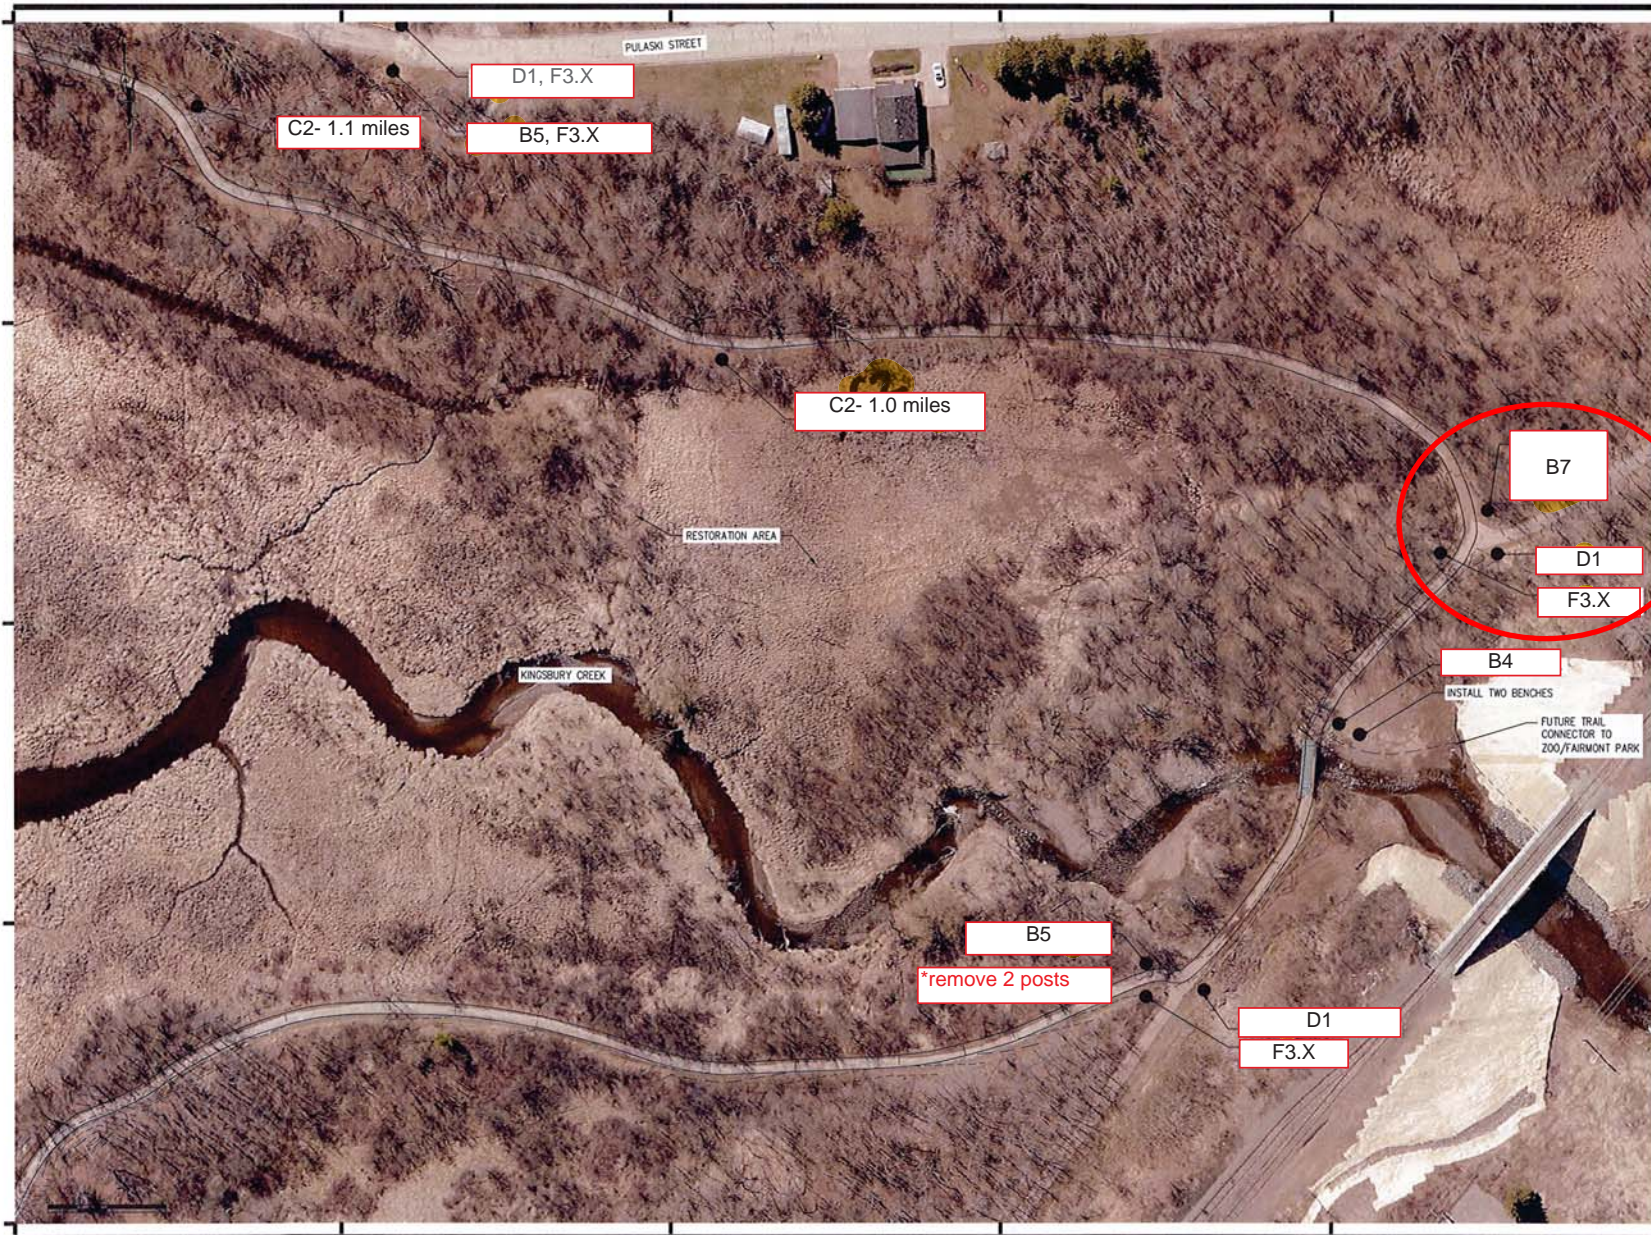

LHB
**PERFORMANCE
 DRIVEN DESIGN.**
 LHBcorp.com
 21 W. Superior St., Ste. 502 | Duluth, MN 55802 | 218.727.8448

CLIENT
**CITY OF DULUTH
 PARKS AND RECREATION**

<div><div></div></div>	THIS SQUARE MEASURES 12" x 12" ON FULL SIZE SHEETS	
<div></div>		
<div></div>		
<div></div>		
NO.	DATE	ISSUED FOR
<div></div>		
<div></div>		
<div></div>		
<div></div>		
NO.	DATE	REVISION
<div></div>		

PRELIMINARY
 NOT FOR CONSTRUCTION
 12-07-2016

COPYRIGHT 2016 BY LHB, INC. ALL RIGHTS RESERVED.
 PROJECT NAME
**WESTERN WATERFRONT
 TRAIL
 AMENITIES INSTALLATION**

DRAWING TITLE
**SITE
 PLAN**

FILE:
 C:\Users\B001\Drawings\2016\07\01 Site Plan\m000001.dwg
 DRAWN BY: FMS
 CHECKED BY: HSB
 PROJ NO: 15325
 DRAWING NO: **C303**