


LINCOLN PARK CONCEPT DESIGN: KEY FEATURES BY GRANT SOURCE

- National Park Service Grant
- Clean Water Fund Grant
- Community Development Block Grant
- Non-Grant Funded Features

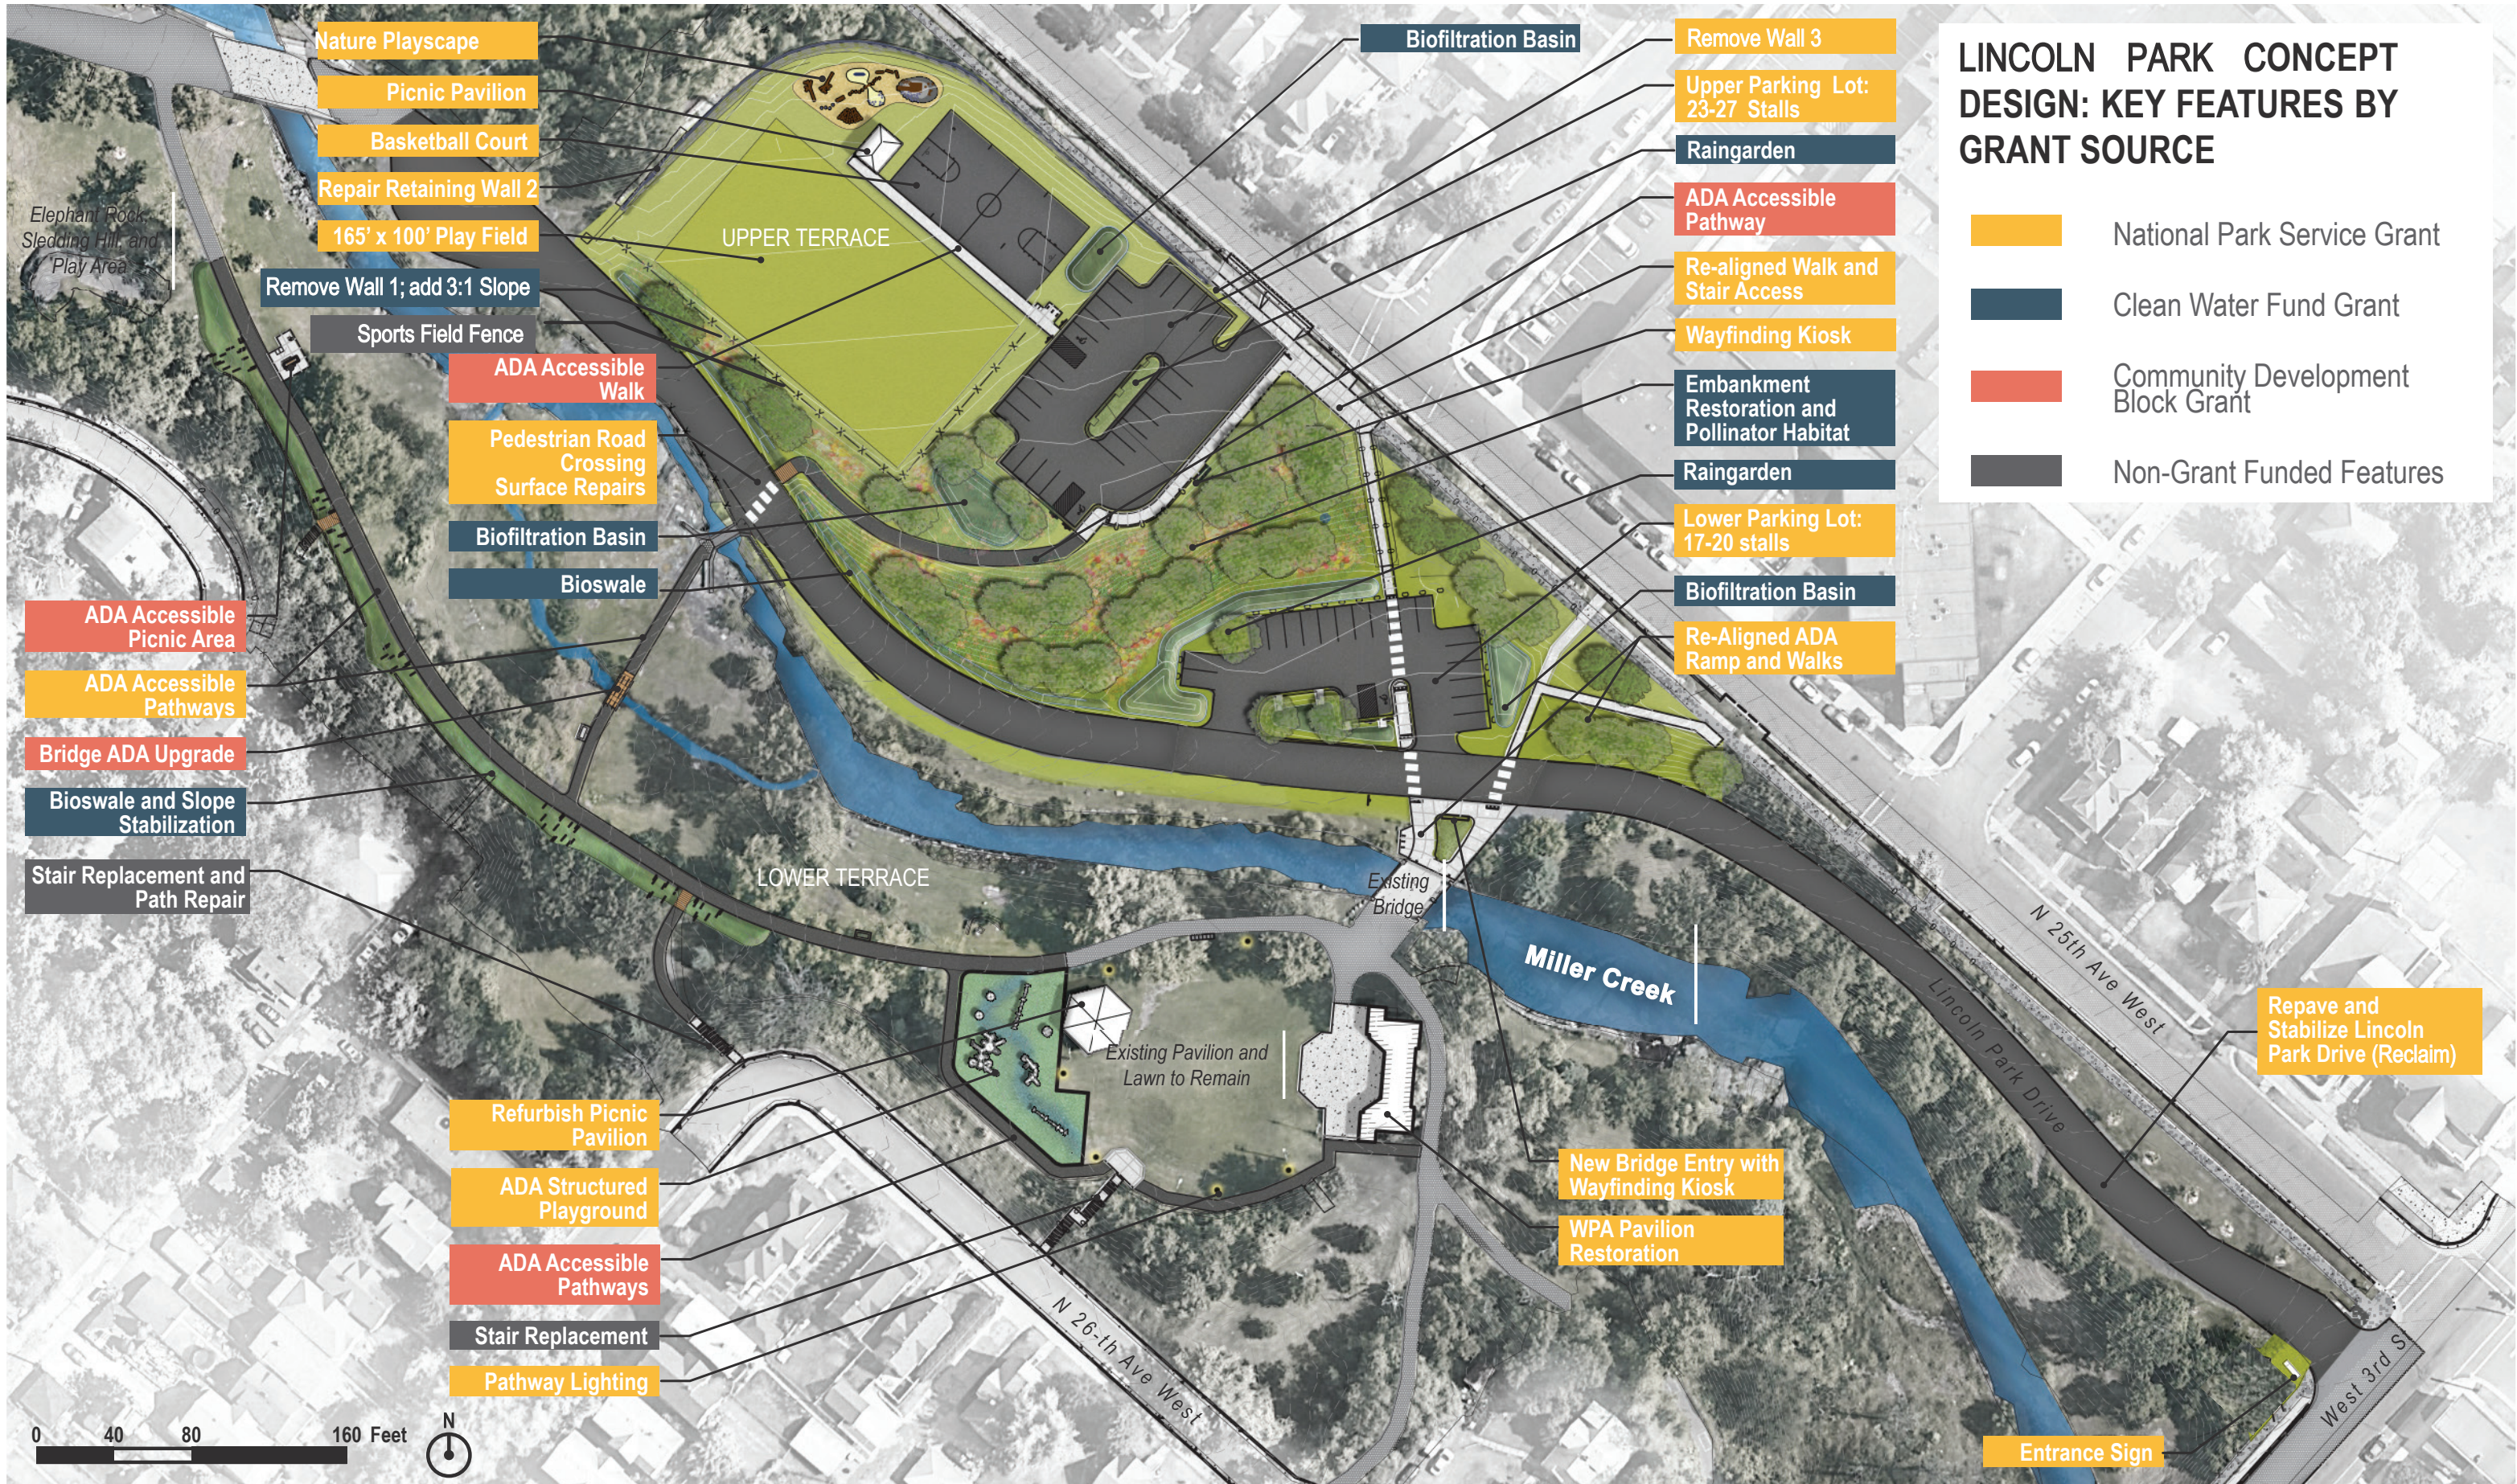

- Nature Playscape
- Picnic Pavilion
- Basketball Court
- Repair Retaining Wall 2
- 165' x 100' Play Field

- Remove Wall 1; add 3:1 Slope
- Sports Field Fence

- ADA Accessible Walk
- Pedestrian Road Crossing Surface Repairs
- Biofiltration Basin
- Bioswale

- ADA Accessible Picnic Area
- ADA Accessible Pathways
- Bridge ADA Upgrade
- Bioswale and Slope Stabilization
- Stair Replacement and Path Repair

- Refurbish Picnic Pavilion
- ADA Structured Playground
- ADA Accessible Pathways
- Stair Replacement
- Pathway Lighting

Biofiltration Basin

- Remove Wall 3
- Upper Parking Lot: 23-27 Stalls
- Raingarden

- ADA Accessible Pathway
- Re-aligned Walk and Stair Access
- Wayfinding Kiosk

- Embankment Restoration and Pollinator Habitat
- Raingarden

- Lower Parking Lot: 17-20 stalls
- Biofiltration Basin
- Re-Aligned ADA Ramp and Walks

Repave and Stabilize Lincoln Park Drive (Reclaim)

- New Bridge Entry with Wayfinding Kiosk
- WPA Pavilion Restoration

Entrance Sign

