



**CITY OF DULUTH**  
**PURCHASING DIVISION**  
Room 100 City Hall, 411 West First Street  
Duluth, Minnesota 55802-1199  
218/730-5340 218/730-5922 FAX

**ADDENDUM #2**  
**Miracle Fields at Harrison Community Center**  
**11-0302**

This Addendum services to notify vendors that the Invitation to Bid and Specifications do not mention the following applicable provisions:

**NOTICE TO BIDDERS:**

**1. SAS clarifications to plans and specifications. These sheets are to supersede the previous information and are to be used in the bidding process.**

There are no other changes to this bid. Please acknowledge this addendum by signing and returning a copy with your bid.

\_\_\_\_\_  
Signature

\_\_\_\_\_  
Date

CONTRACTOR'S BID PROPOSAL FORM TO BE CHANGED TO THE FOLLOWING TO REFLECT THE PRE-BID MEETING:

**BID OPENING May, 2 2011, 2:00PM, DULUTH CITY HALL ROOM 106A**

**Pre-Bid Meeting: April 26, 2011 at 10:00 on site.**

SECTION 1.02 ALTERNATE BID ITEMS IN THE CONTRACTOR'S BID PROPOSAL FORM TO BE CHANGED TO THE FOLLOWING TO REFLECT DELETION OF ALTERNATES #4 AND #5:

Alternate #4 removed/not used \$ \_\_\_\_\_  
Written \_\_\_\_\_

Alternate #5 not used \$ \_\_\_\_\_  
Written \_\_\_\_\_

SECTION 01800 DEFINITION OF BID ITEMS, PAGE 2 TO BE CHANGED TO THE FOLLOWING TO REFLECT THE CHANGES TO BASE BID ITEM #11 AND #12:

**Base Bid Item #11**

**Shelter Footings.** Excavation and placement of concrete footings per manufacturers recommendations, steel reinforcement, for posts and patching of existing surfaces, and finishing, curing, and all related work. Measurement for payment will be lump sum installed. Provide signed shop drawings for approval.

**Base Bid Item #12**

**Shelter.** Includes shop drawings, furnishing and installing of "Polygon" HXE-16 Hexagon park shelter or approved equal and all related work. Footings shall be in Base Bid #11. Measurement for payment will be lump sum installed.

SECTION 02520 CONCRETE FLATWORK, PART 3- EXECUTION, 3.03 INSTALLATION TO BE CHANGED TO THE FOLLOWING TO REFLECT THE CHANGES IN THE CONCRETE WALK THICKNESS:

- E. WALKS: Minimum 4" thick with fibrous reinforcing (except where otherwise noted on the Drawings), with expansion joints at intervals of approximately 25 ft. and tooled control joints at +/- 5'-0" intervals equal to width of walks or maximum 8ft. o.c. (space joints equally in run). Tool edges to rounded profile and finish as noted herein or shown on the Drawings. Pitch walks 1/4" per ft. for drainage unless otherwise indicated.

**ADDENDUM #2**

Date	04/23/2011
Bid Submittal Date	05/02/2011
Project Number	1013G-B

HARRISON RECREATION CENTER  
MIRACLE FIELD IMPROVEMENTS


**SPECIFICATIONS**

SHEET AFFECTED

EXHIBIT





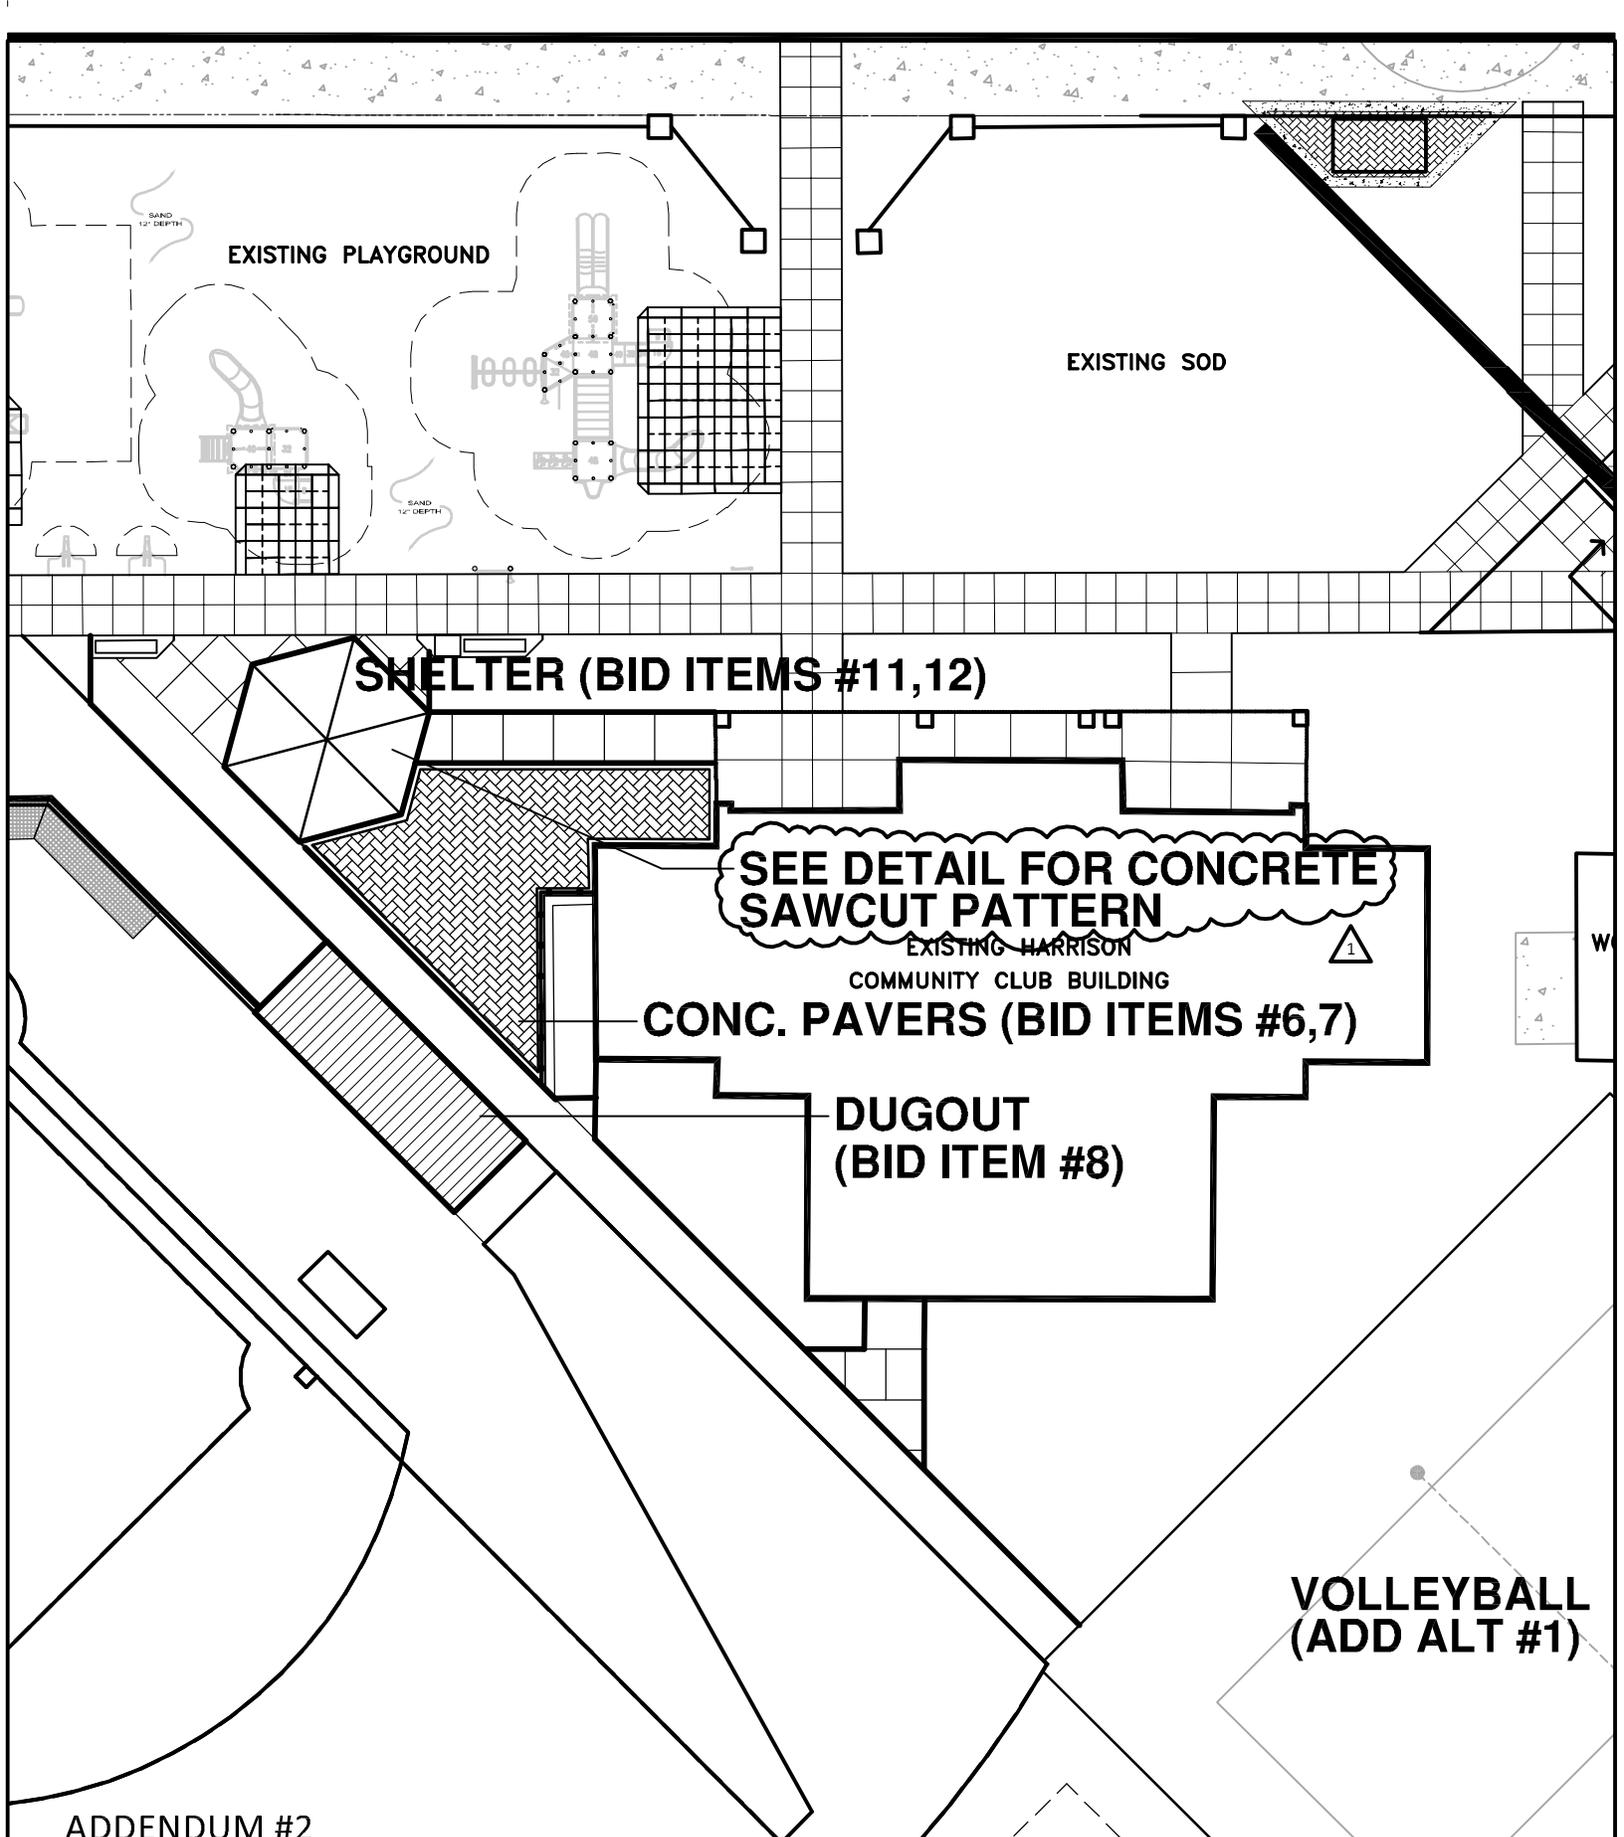

**SHELTER (BID ITEMS #11,12)**

**SEE DETAIL FOR CONCRETE SAWCUT PATTERN**

EXISTING HARRISON  
COMMUNITY CLUB BUILDING  
**CONC. PAVERS (BID ITEMS #6,7)**

**DUGOUT (BID ITEM #8)**

**VOLLEYBALL (ADD ALT #1)**

ADDENDUM #2

Date	04/23/2011
Bid Submittal Date	05/02/2011
Project Number	1013G-B

HARRISON RECREATION CENTER  
MIRACLE FIELD IMPROVEMENTS

**L-1**  
SHEET AFFECTED

**2**  
EXHIBIT

**S+ASSOCIATES**  
Landscape Architecture  
Site + Urban Design  
605 Board of Trade Bldg.  
Duluth, MN 55802  
phone 218.391.1335  
fax 218.722.6697  
email sas@cpinternet.com

SAND  
12" DEPTH

SAWCUT JOINTS  
UNDER SHELTER  
(TYPICAL)

1

ADDENDUM #2

Date	04/23/2011
Bid Submittal Date	05/02/2011
Project Number	1013G-B

HARRISON RECREATION CENTER  
MIRACLE FIELD IMPROVEMENTS


L-1

SHEET AFFECTED


3

EXHIBIT

**S+ASSOCIATES**  
Landscape Architecture  
Site + Urban Design  
605 Board of Trade Bldg.  
Duluth, MN 55802  
phone 218.391.1335  
fax 218.722.6697  
email sas@cpinternet.com

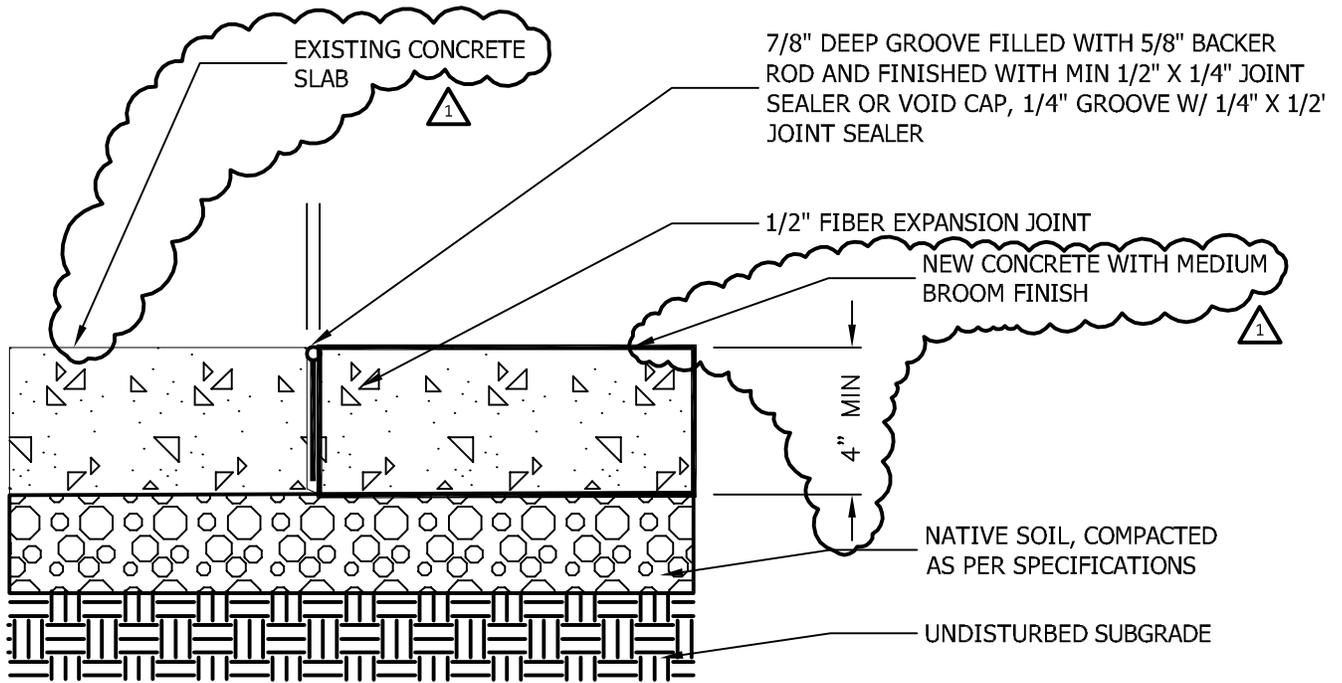

**1** EXPANSION JOINT DETAIL TYP.  
NTS

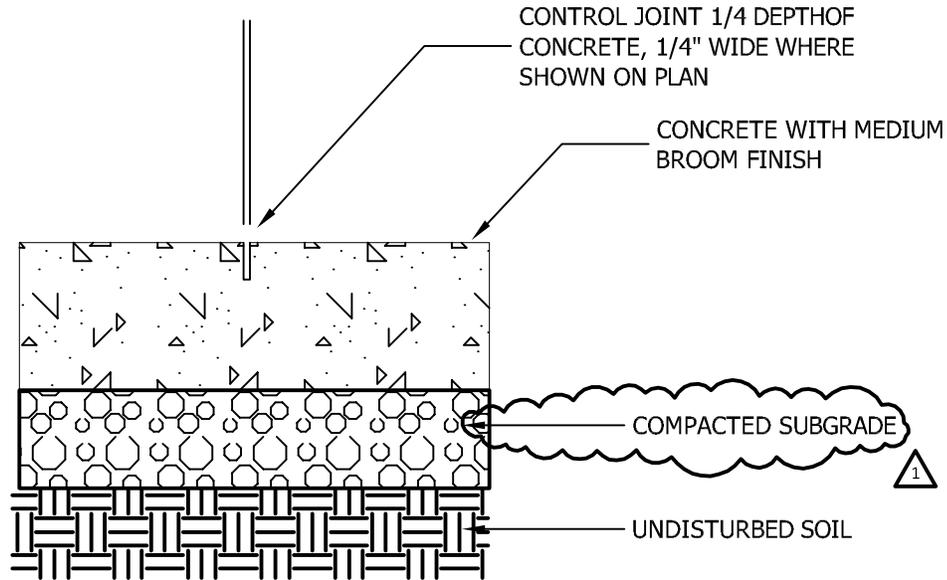

**2** CONTROL JOINT DETAIL TYP.  
NTS

ADDENDUM #2

Date	04/23/2011
Bid Submittal Date	05/02/2011
Project Number	1013G-B

HARRISON RECREATION CENTER  
MIRACLE FIELD IMPROVEMENTS


**L-3**                      **4**

SHEET AFFECTED                      EXHIBIT

**S+ASSOCIATES**  
Landscape Architecture  
Site + Urban Design


605 Board of Trade Bldg.  
Duluth, MN 55802  
phone 218.391.1335  
fax 218.722.6697  
email sas@cpinternet.com

1/2" "EVERTOP" SURFACE (BID ITEM #4) AS PROVIDED BY SURFACE AMERICA OR "DREAMFIELD" BY BEYNON SPORTS SURFACE COMPANY

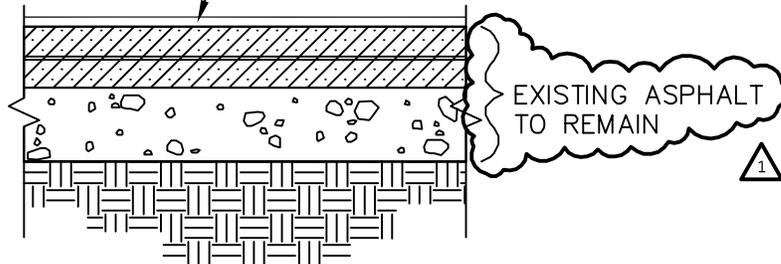

PROVIDE ASPHALT MIXES FOR APPROVAL

**3** BALLFIELD SECTION  
BID ITEMS #4  
NTS

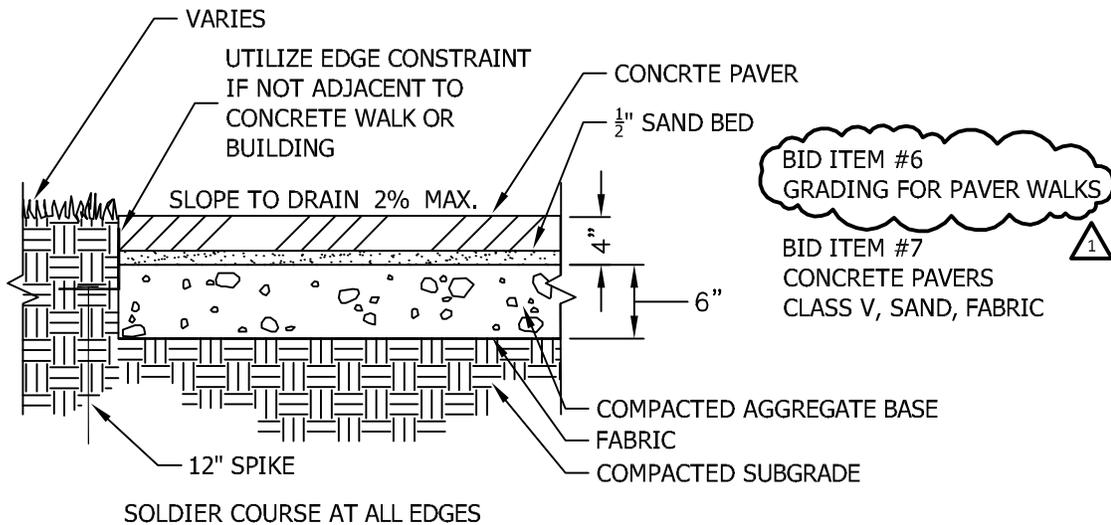

**5** CONCRETE PAVERS  
BID ITEMS #6,7  
NTS


ADDENDUM #2

Date	04/23/2011
Bid Submittal Date	05/02/2011
Project Number	1013G-B

HARRISON RECREATION CENTER  
MIRACLE FIELD IMPROVEMENTS  
**L-3**  
SHEET AFFECTED

**5**  
EXHIBIT

**S+ASSOCIATES**  
Landscape Architecture  
Site + Urban Design  
605 Board of Trade Bldg.  
Duluth, MN 55802  
phone 218.391.1335  
fax 218.722.6697  
email sas@cpinternet.com

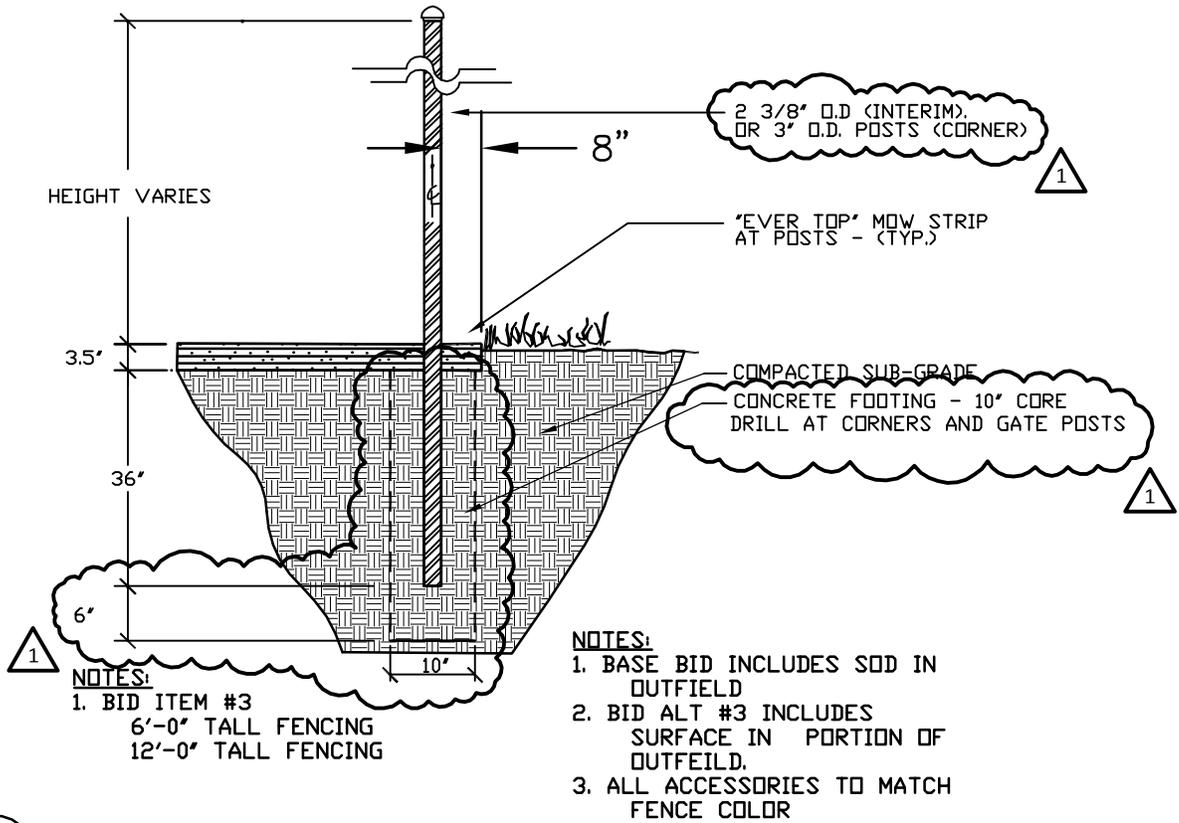

**6** FENCE MOW STRIP DETAIL  
NTS

ADDENDUM #2

Date	04/23/2011
Bid Submittal Date	05/02/2011
Project Number	1013G-B

HARRISON RECREATION CENTER  
MIRACLE FIELD IMPROVEMENTS

L-3


SHEET AFFECTED

6

EXHIBIT

**S+ASSOCIATES**  
Landscape Architecture  
Site + Urban Design

605 Board of Trade Bldg.  
Duluth, MN 55802  
phone 218.391.1335  
fax 218.722.6697  
email sas@cpinternet.com

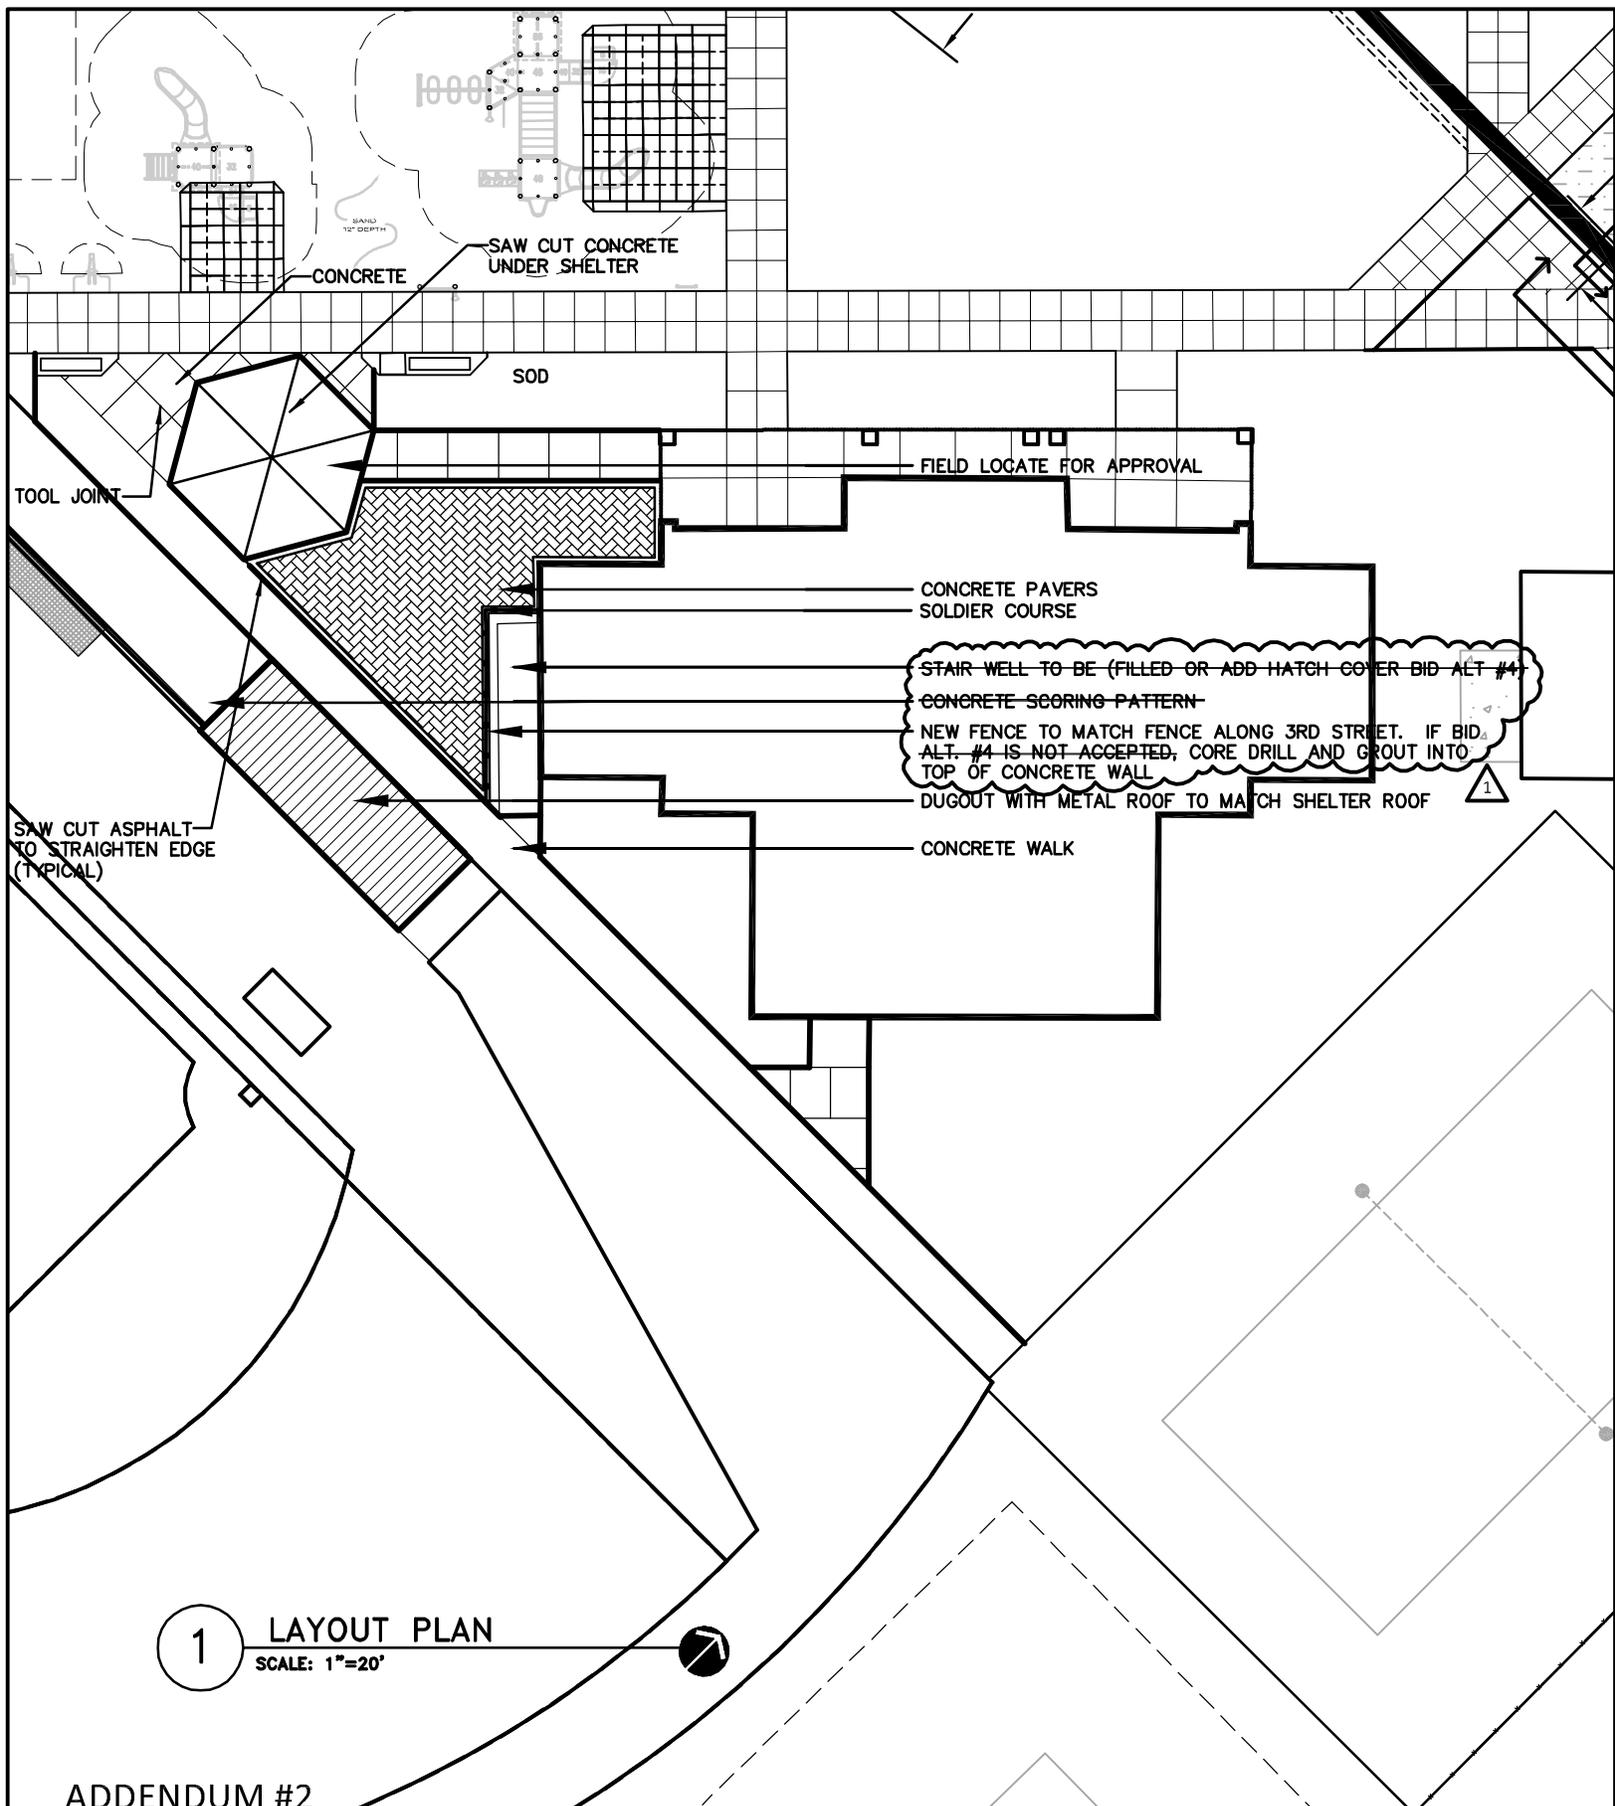

1 LAYOUT PLAN  
SCALE: 1"=20'

ADDENDUM #2

Date	04/23/2011
Bid Submittal Date	05/02/2011
Project Number	1013G-B



HARRISON RECREATION CENTER  
MIRACLE FIELD IMPROVEMENTS

L-5  
SHEET AFFECTED

7  
EXHIBIT

**S+ASSOCIATES**  
Landscape Architecture  
Site + Urban Design

605 Board of Trade Bldg.  
Duluth, MN 55802  
phone 218.391.1335  
fax 218.722.6697  
email sas@cpinternet.com

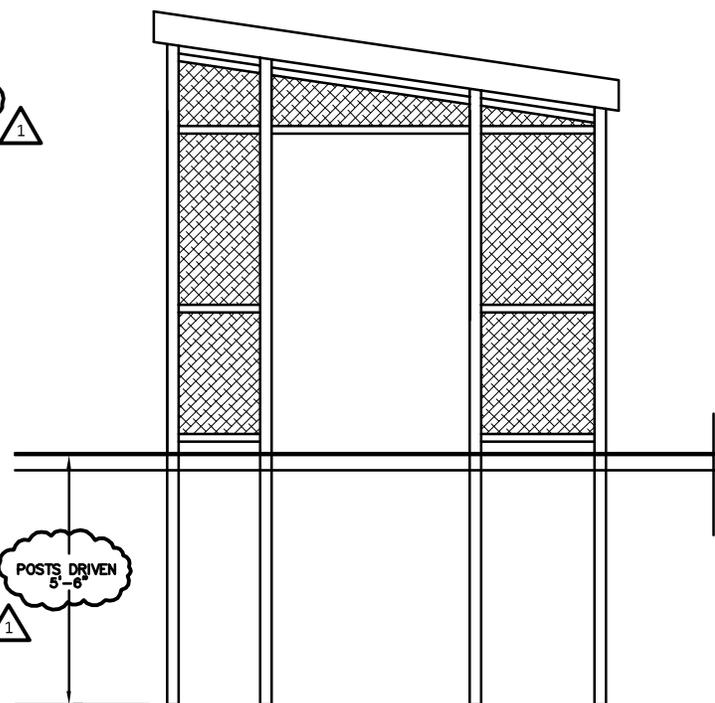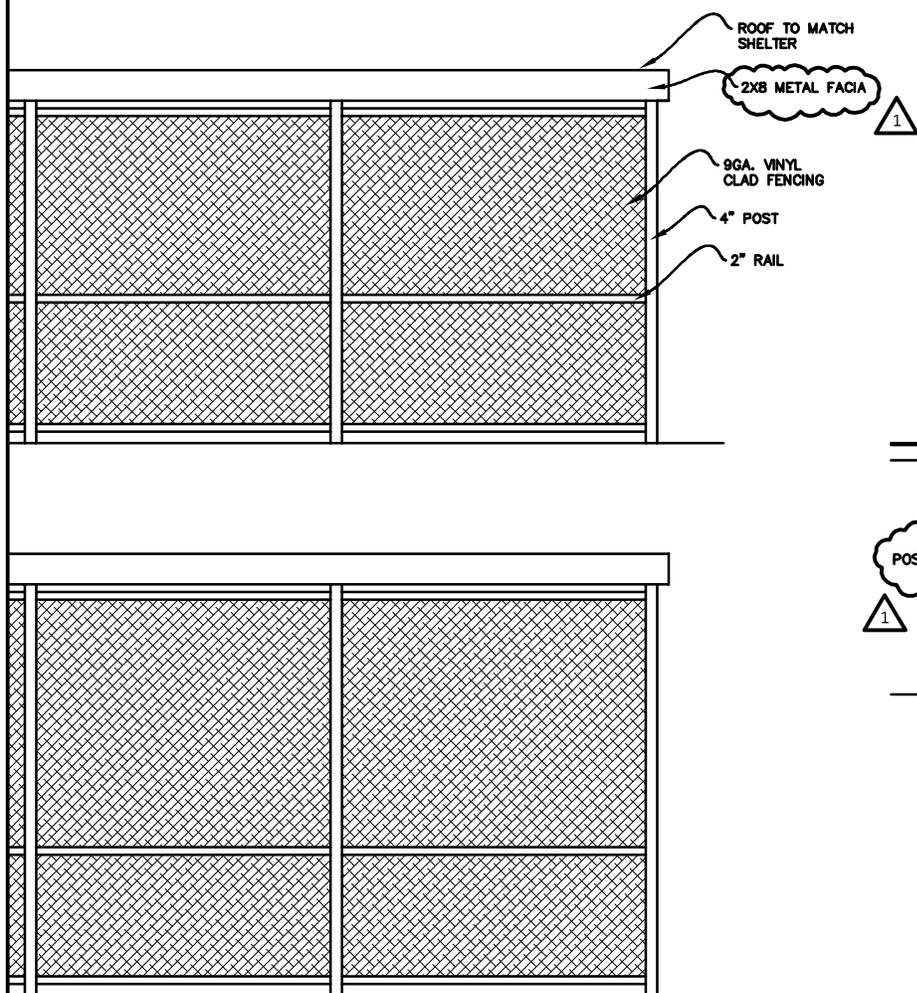

DUGOUT TO BE OPEN ON BOTH ENDS  
 PROVIDE SHOP DRAWINGS FOR APPROVAL WITH  
 STRUCTURAL ENGINEER REVIEW AND SIGNATURE  
 COLOR COLONIAL RED MULTI RIB METAL ROOF  
 TO MATCH PARK SHELTER AS PROVIDED BY  
 PINNACLE WOOD SHELTERS  
 PROVIDE 1/2\"/>

**2** DUGOUT LAYOUT  
 NTS

**3** DUGOUT SECTION/ELEVATION  
 NTS

ADDENDUM #2

Date	04/23/2011
Bid Submittal Date	05/02/2011
Project Number	1013G-B

HARRISON RECREATION CENTER  
 MIRACLE FIELD IMPROVEMENTS  
**L-5**  
 SHEET AFFECTED

**8**  
 EXHIBIT

**S+ASSOCIATES**  
 Landscape Architecture  
 Site + Urban Design  
 605 Board of Trade Bldg.  
 Duluth, MN 55802  
 phone 218.391.1335  
 fax 218.722.6697  
 email sas@cpinternet.com

OD STORAGE  
BUILDING

8" THICK CONCRETE  
BAND WITH REBAR  
48"X2" DIA STEEL  
ROD ANGLED FORWARD  
10" SAND

8"X8" TREATED  
WOOD BACKSTOP  
32" TALL, SPIKED  
AND CORE DRILLED  
INTO CONCRETE

SOD

1'-0" WIDE,  
4" THICK  
CONCRETE  
WALKWAY



2

BID ALT #2  
HORSESHOES

SCALE: 1"=10'

STAKE LAYOUT FOR APPROVAL

ADDENDUM #2

Date	04/23/2011
Bid Submittal Date	05/02/2011
Project Number	1013G-B

HARRISON RECREATION CENTER  
MIRACLE FIELD IMPROVEMENTS


L-6

SHEET AFFECTED




9

EXHIBIT

**S+ASSOCIATES**  
Landscape Architecture  
Site + Urban Design  
605 Board of Trade Bldg.  
Duluth, MN 55802  
phone 218.391.1335  
fax 218.722.6697  
email sas@cpinternet.com

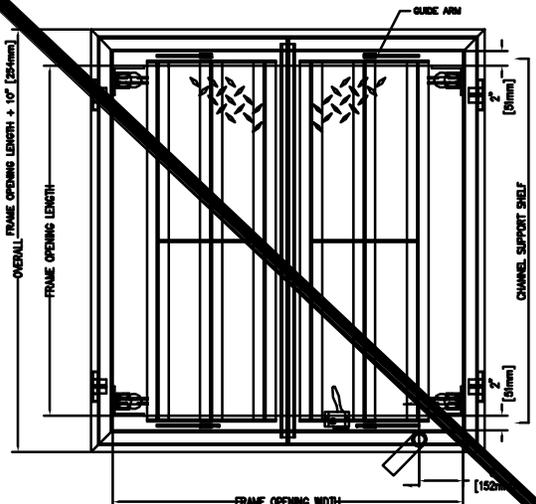

BILCO  
 TYPE JD-ALH20  
 SIDEWALK DOOR

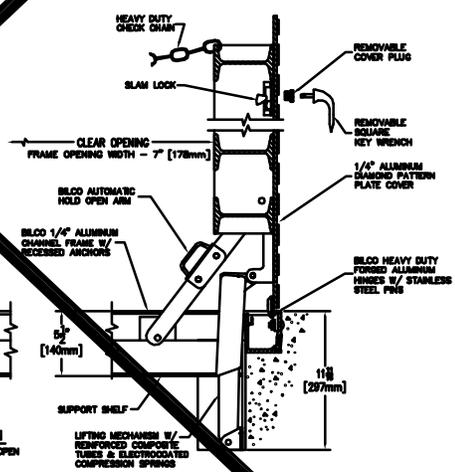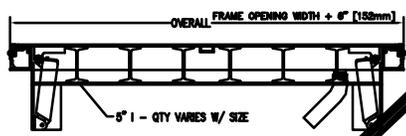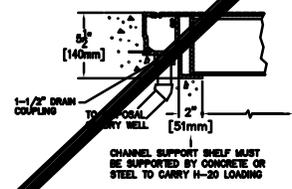

SECTION WITH COVER OPEN

4 BID ALT. #4  
 BILCO SIDEWALK DOOR  
 SCALE: NTS



ADDENDUM #2

Date	04/23/2011
Bid Submittal Date	05/02/2011
Project Number	1013G-B

HARRISON RECREATION CENTER  
 MIRACLE FIELD IMPROVEMENTS  
 L-6 SHEET AFFECTED  
 10 EXHIBIT

**S+ASSOCIATES**  
 Landscape Architecture  
 Site + Urban Design  
 605 Board of Trade Bldg.  
 Duluth, MN 55802  
 phone 218.391.1335  
 fax 218.722.6697  
 email sas@cpinternet.com