

CLUBHOUSE:

- PRO SHOP
 - COURSE/CART STAGING VIEW
 - DESK WITH TABLES
 - OFFICE & STORAGE
- FOOD & BEVERAGE
 - ROOM FOR 40 PEOPLE
- SINGLE RESTROOMS

OUTDOOR PATIO SPACE

- 24'X40' TENT PADS
- DESIGNATED TENT TIE-DOWN LOCATIONS




PROJECT NAME: ENGER CLUBHOUSE
DRAWING NAME: CONCEPT 1



SCALE: 1" = 30'-0"
DATE: JUNE 15, 2021
DRAWN BY: ERB
PROJECT #: 2021-051



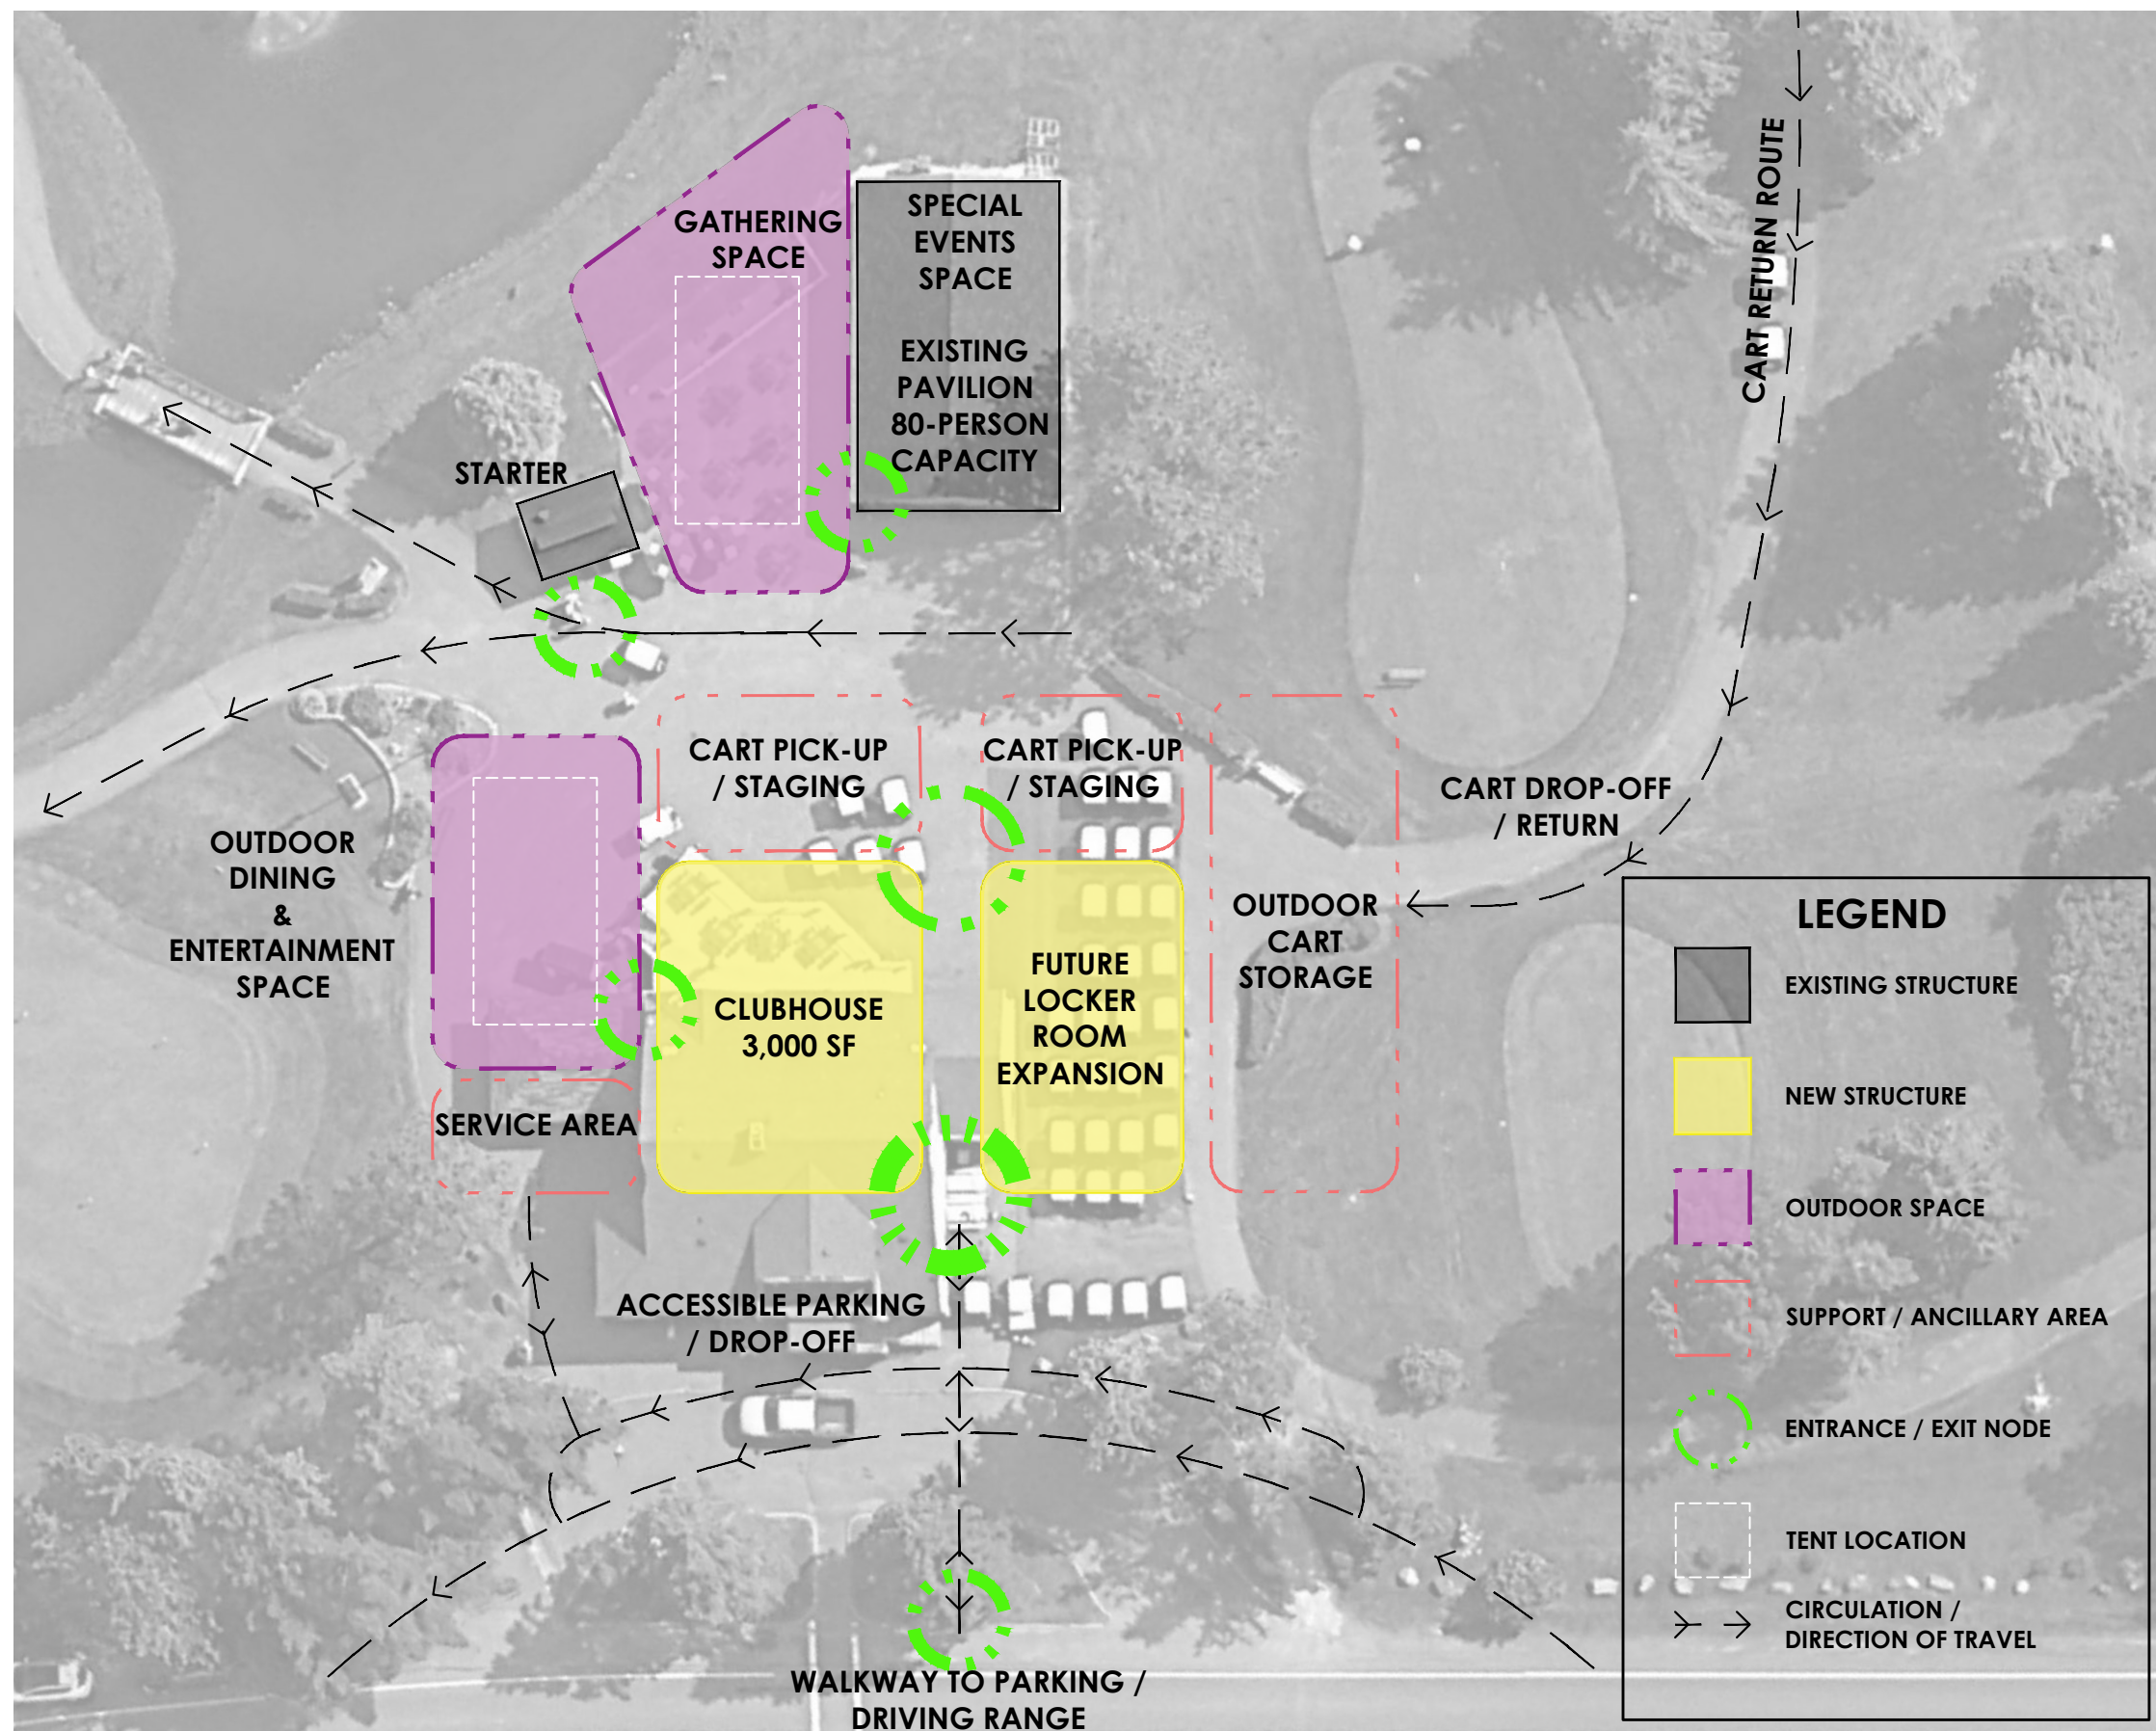

CLUBHOUSE:

- PRO SHOP
 - COURSE/CART STAGING VIEW
 - DESK WITH TABLES
 - OFFICE & STORAGE
- FOOD & BEVERAGE
 - ROOM FOR 40 PEOPLE
- FAMILY/ACCESSIBLE RESTROOMS IN CLUBHOUSE

OUTDOOR PATIO SPACE

- 20'X40' TENT PADS
- DESIGNATED TENT TIE-DOWN



PROJECT NAME: ENGER CLUBHOUSE
DRAWING NAME: CONCEPT 2



SCALE: 1" = 30'-0"
DATE: JUNE 15, 2021
DRAWN BY: ERB
PROJECT #: 2021-051

