


OPTION TWO:

- CLUBHOUSE
 - QUAD-WIDE CONFIGURATION
 - 48' X 64'
 - APPROX. 3,000 SF
- PRO SHOP
 - COURSE/CART STAGING VIEW
 - CHECK-IN DESK
 - MERCHANDISE TABLES
 - OFFICE & STORAGE
- FOOD & BEVERAGE
 - LIMITED MENU KITCHEN
 - COUNTER/BAR SEATING
 - WASH SINK
- DINING AREA
 - ROOM FOR 40 PEOPLE
 - TELEVISION
- RESTROOMS
 - SINGLE RESTROOMS
 - NON-GENDERED
 - ACCESSIBLE
- OUTDOOR SPACE
 - DINING/ENTERTAINMENT PATIO
 - DESIGNATED 24'X40' TENT PADS
 - FIXED TIE-DOWN LOCATIONS
- CART PICK-UP/STAGING
 - ADJACENT TO PRO SHOP
- OUTDOOR CART STORAGE
- SERVICE/MAINTENANCE AREA

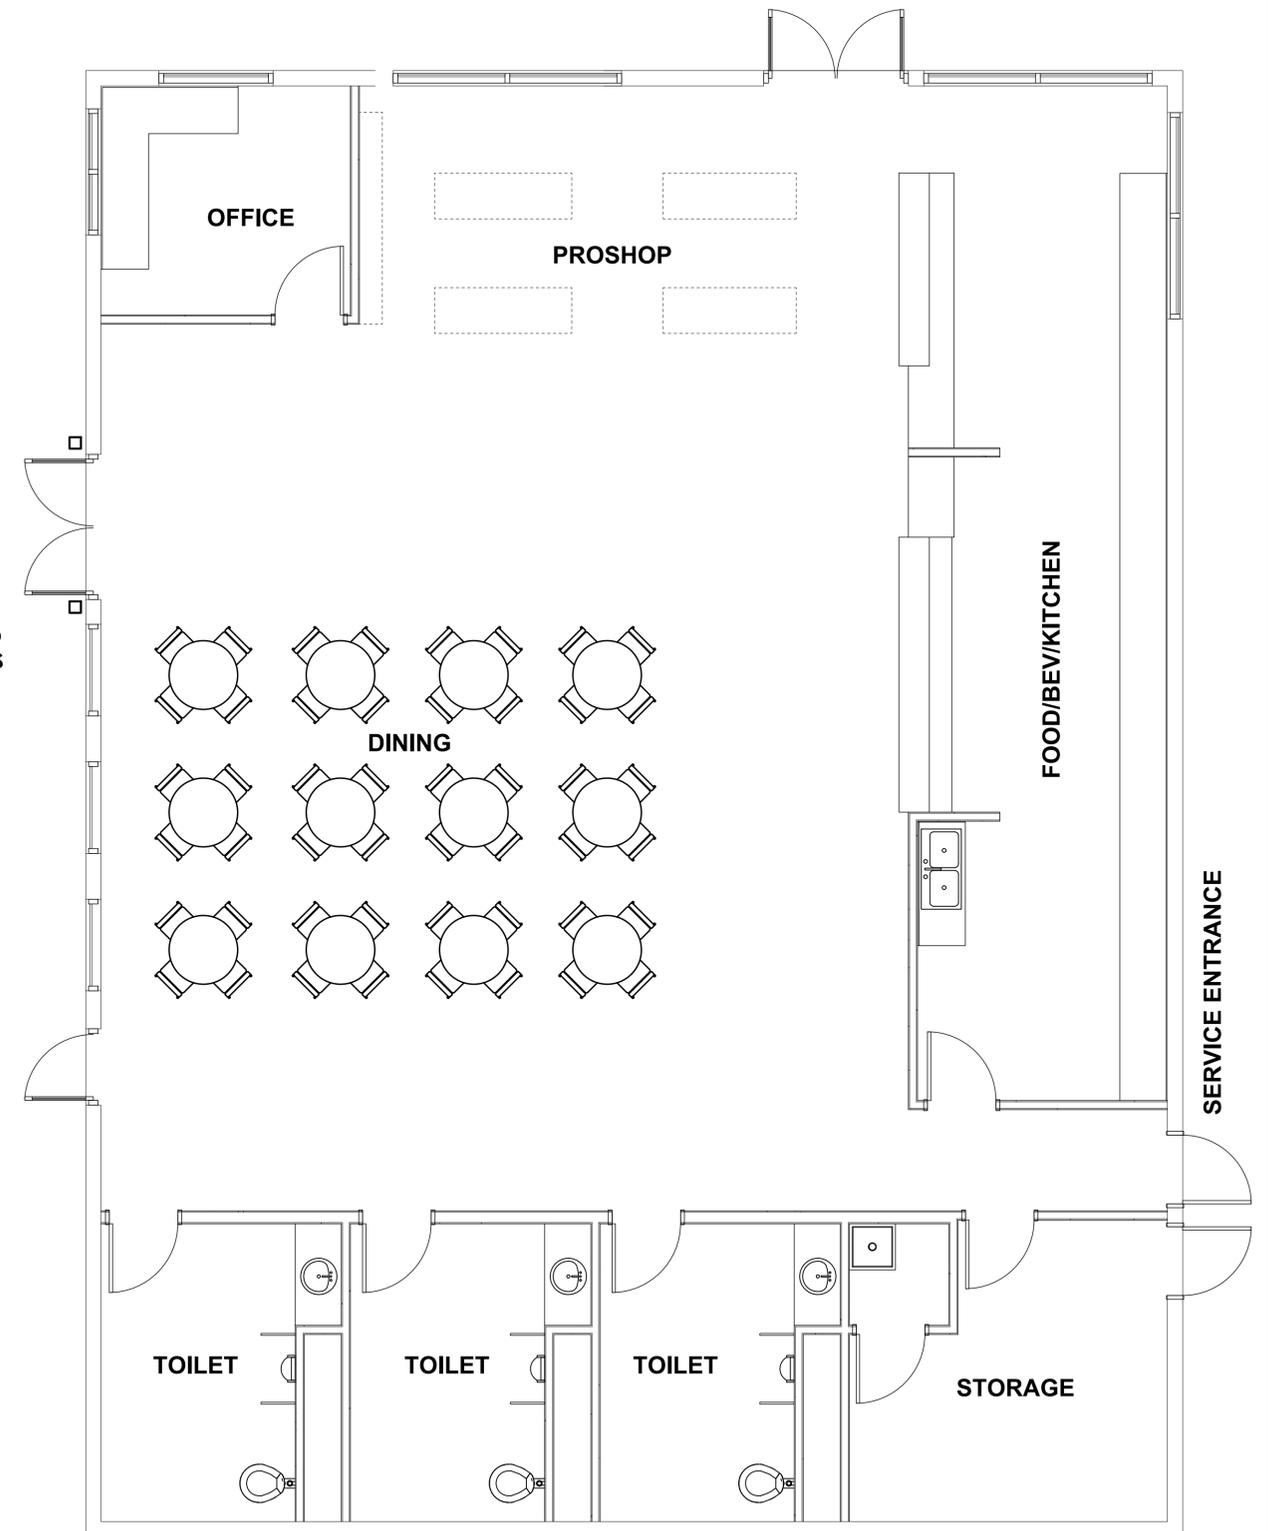

BUILDING CONCEPT



PROJECT NAME: ENGER CLUBHOUSE
DRAWING NAME: OPTION TWO



SCALE: VARIES
DATE: JUNE 29, 2021
DRAWN BY: ERB
PROJECT #: 2021-051

