
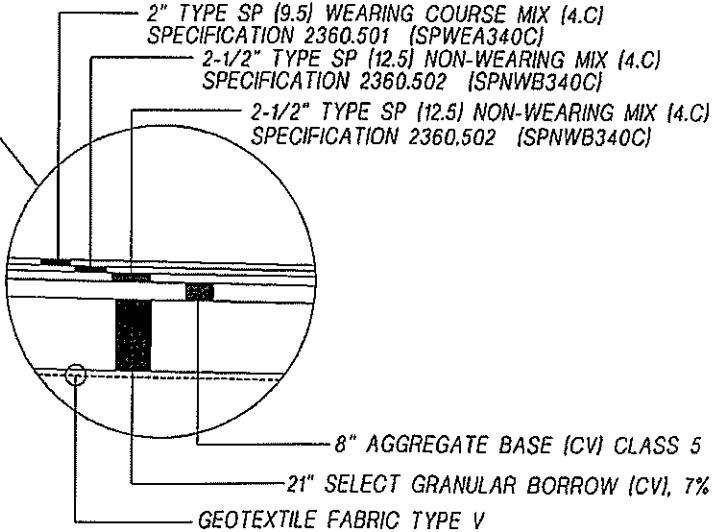


TYPICAL SECTION - W/ CENTER TURN LANE

NO SCALE
 STA: 2+27.21 - STA: 8+42.15
 STA: 28+51.12 - STA: 38+27.32
 STA: 46+16.27 - STA: 49+61.05

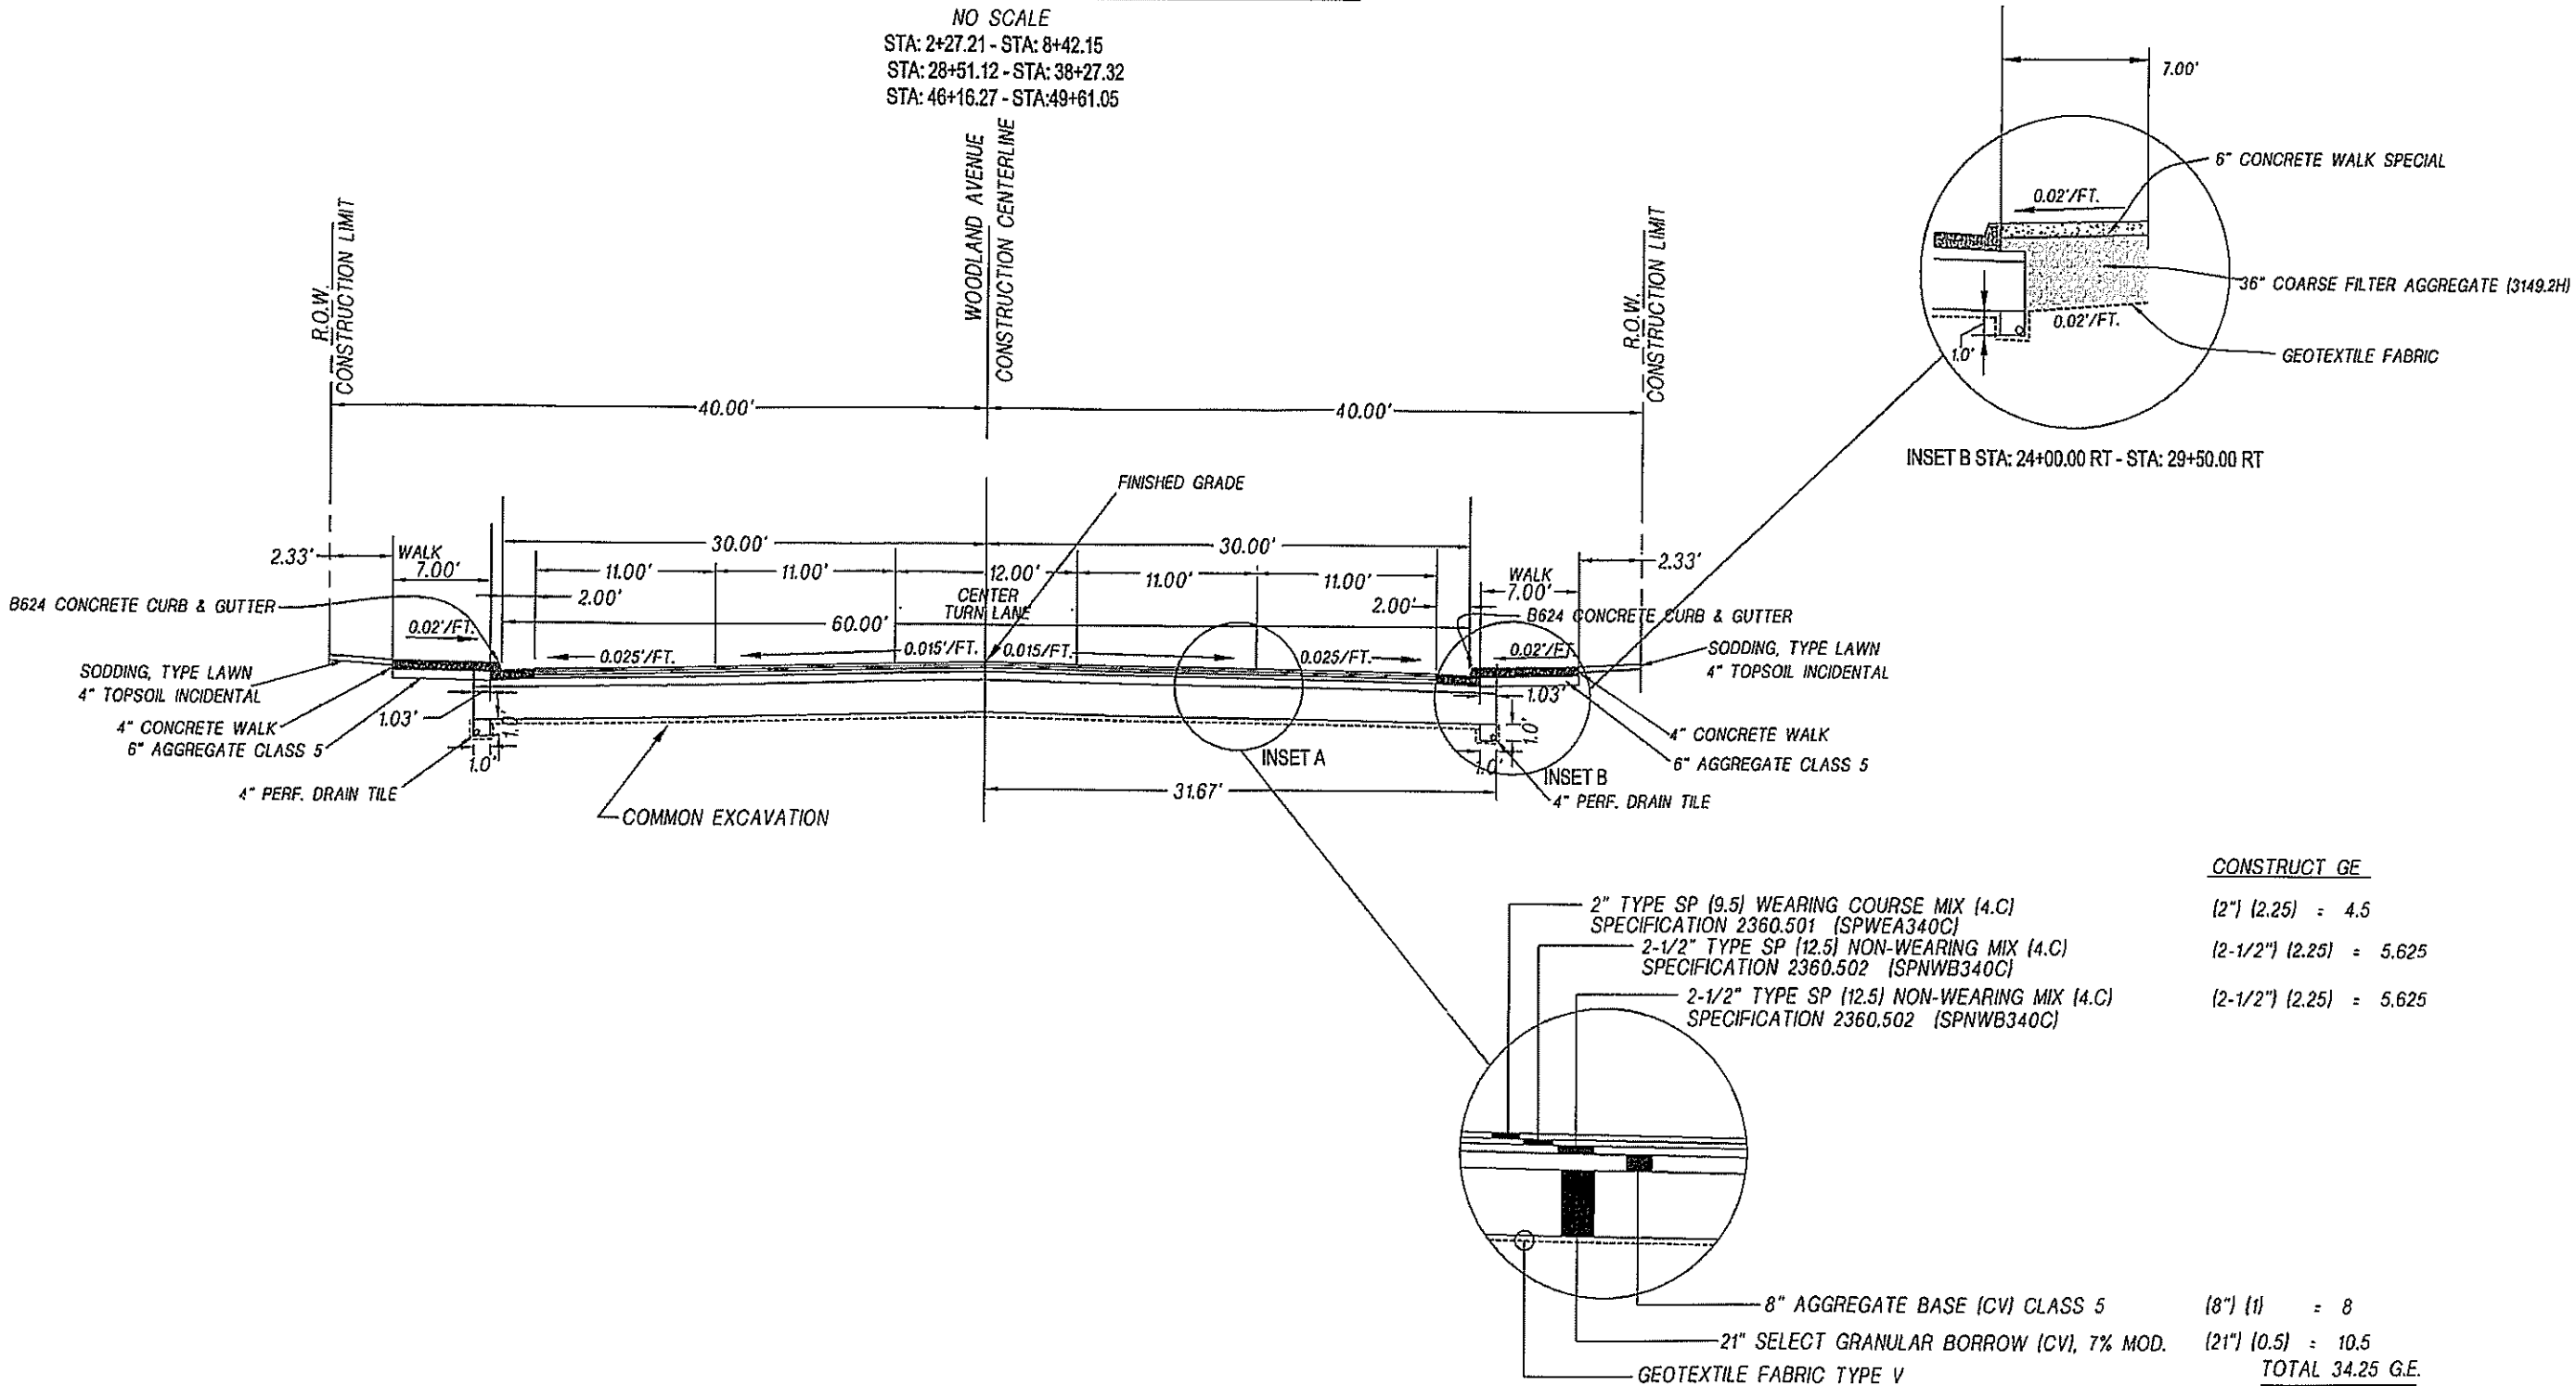

CONSTRUCT GE	
(2") (2.25)	= 4.5
(2-1/2") (2.25)	= 5.625
(2-1/2") (2.25)	= 5.625
(8") (1)	= 8
(21") (0.5)	= 10.5
TOTAL 34.25 G.E.	

I HEREBY CERTIFY THAT THIS PLAN WAS PREPARED BY ME OR UNDER MY DIRECT SUPERVISION AND THAT I AM A DULY LICENSED PROFESSIONAL ENGINEER UNDER THE LAWS OF THE STATE OF MINNESOTA.

DATE	4/21/09
REQ. NO.	40928
NO	2
DATE	
REVISION	
BY	

TYPICAL SECTION

NO	DATE	REVISION	BY
4			
5			
6			

SR
 SHEET 5 OF 166

S.A.P. 118-157-020
 ENGINEERS • SURVEYORS • PLANNERS
SALO ENGINEERING, INC.
 4500 Norway Pines Place • Duluth, Minnesota 55811 • 218/727-8799