


**EROSION AND SEDIMENT
CONTROL LEGEND**

- 1270 PROPOSED MAJOR CONTOUR (5')
- 1267 PROPOSED MINOR CONTOUR (1')
- 1270 EXISTING MAJOR CONTOUR (5')
- 1268 EXISTING MINOR CONTOUR (1')
- SILT FENCE TYPE: MACHINE SLICED
- SILT FENCE TYPE: HEAVY DUTY
- BIO ROLL
- PROPOSED INLET PROTECTION
- PROPOSED INLET PROTECTION (IN PAVEMENT)
- EROSION BLANKET CATEGORY 3
- EROSION BLANKET CATEGORY 4
- HYDRO MULCH
- PROPOSED RIPRAP CLASS III
- PROPOSED BALE BARRIER
- FLOW LINE

Reynolds, Smith and Hills, Inc.
4525 Airport Approach Road, Ste A
Duluth, Minnesota 55811
218-722-1227 FAX 218-722-1052
www.rsandh.com

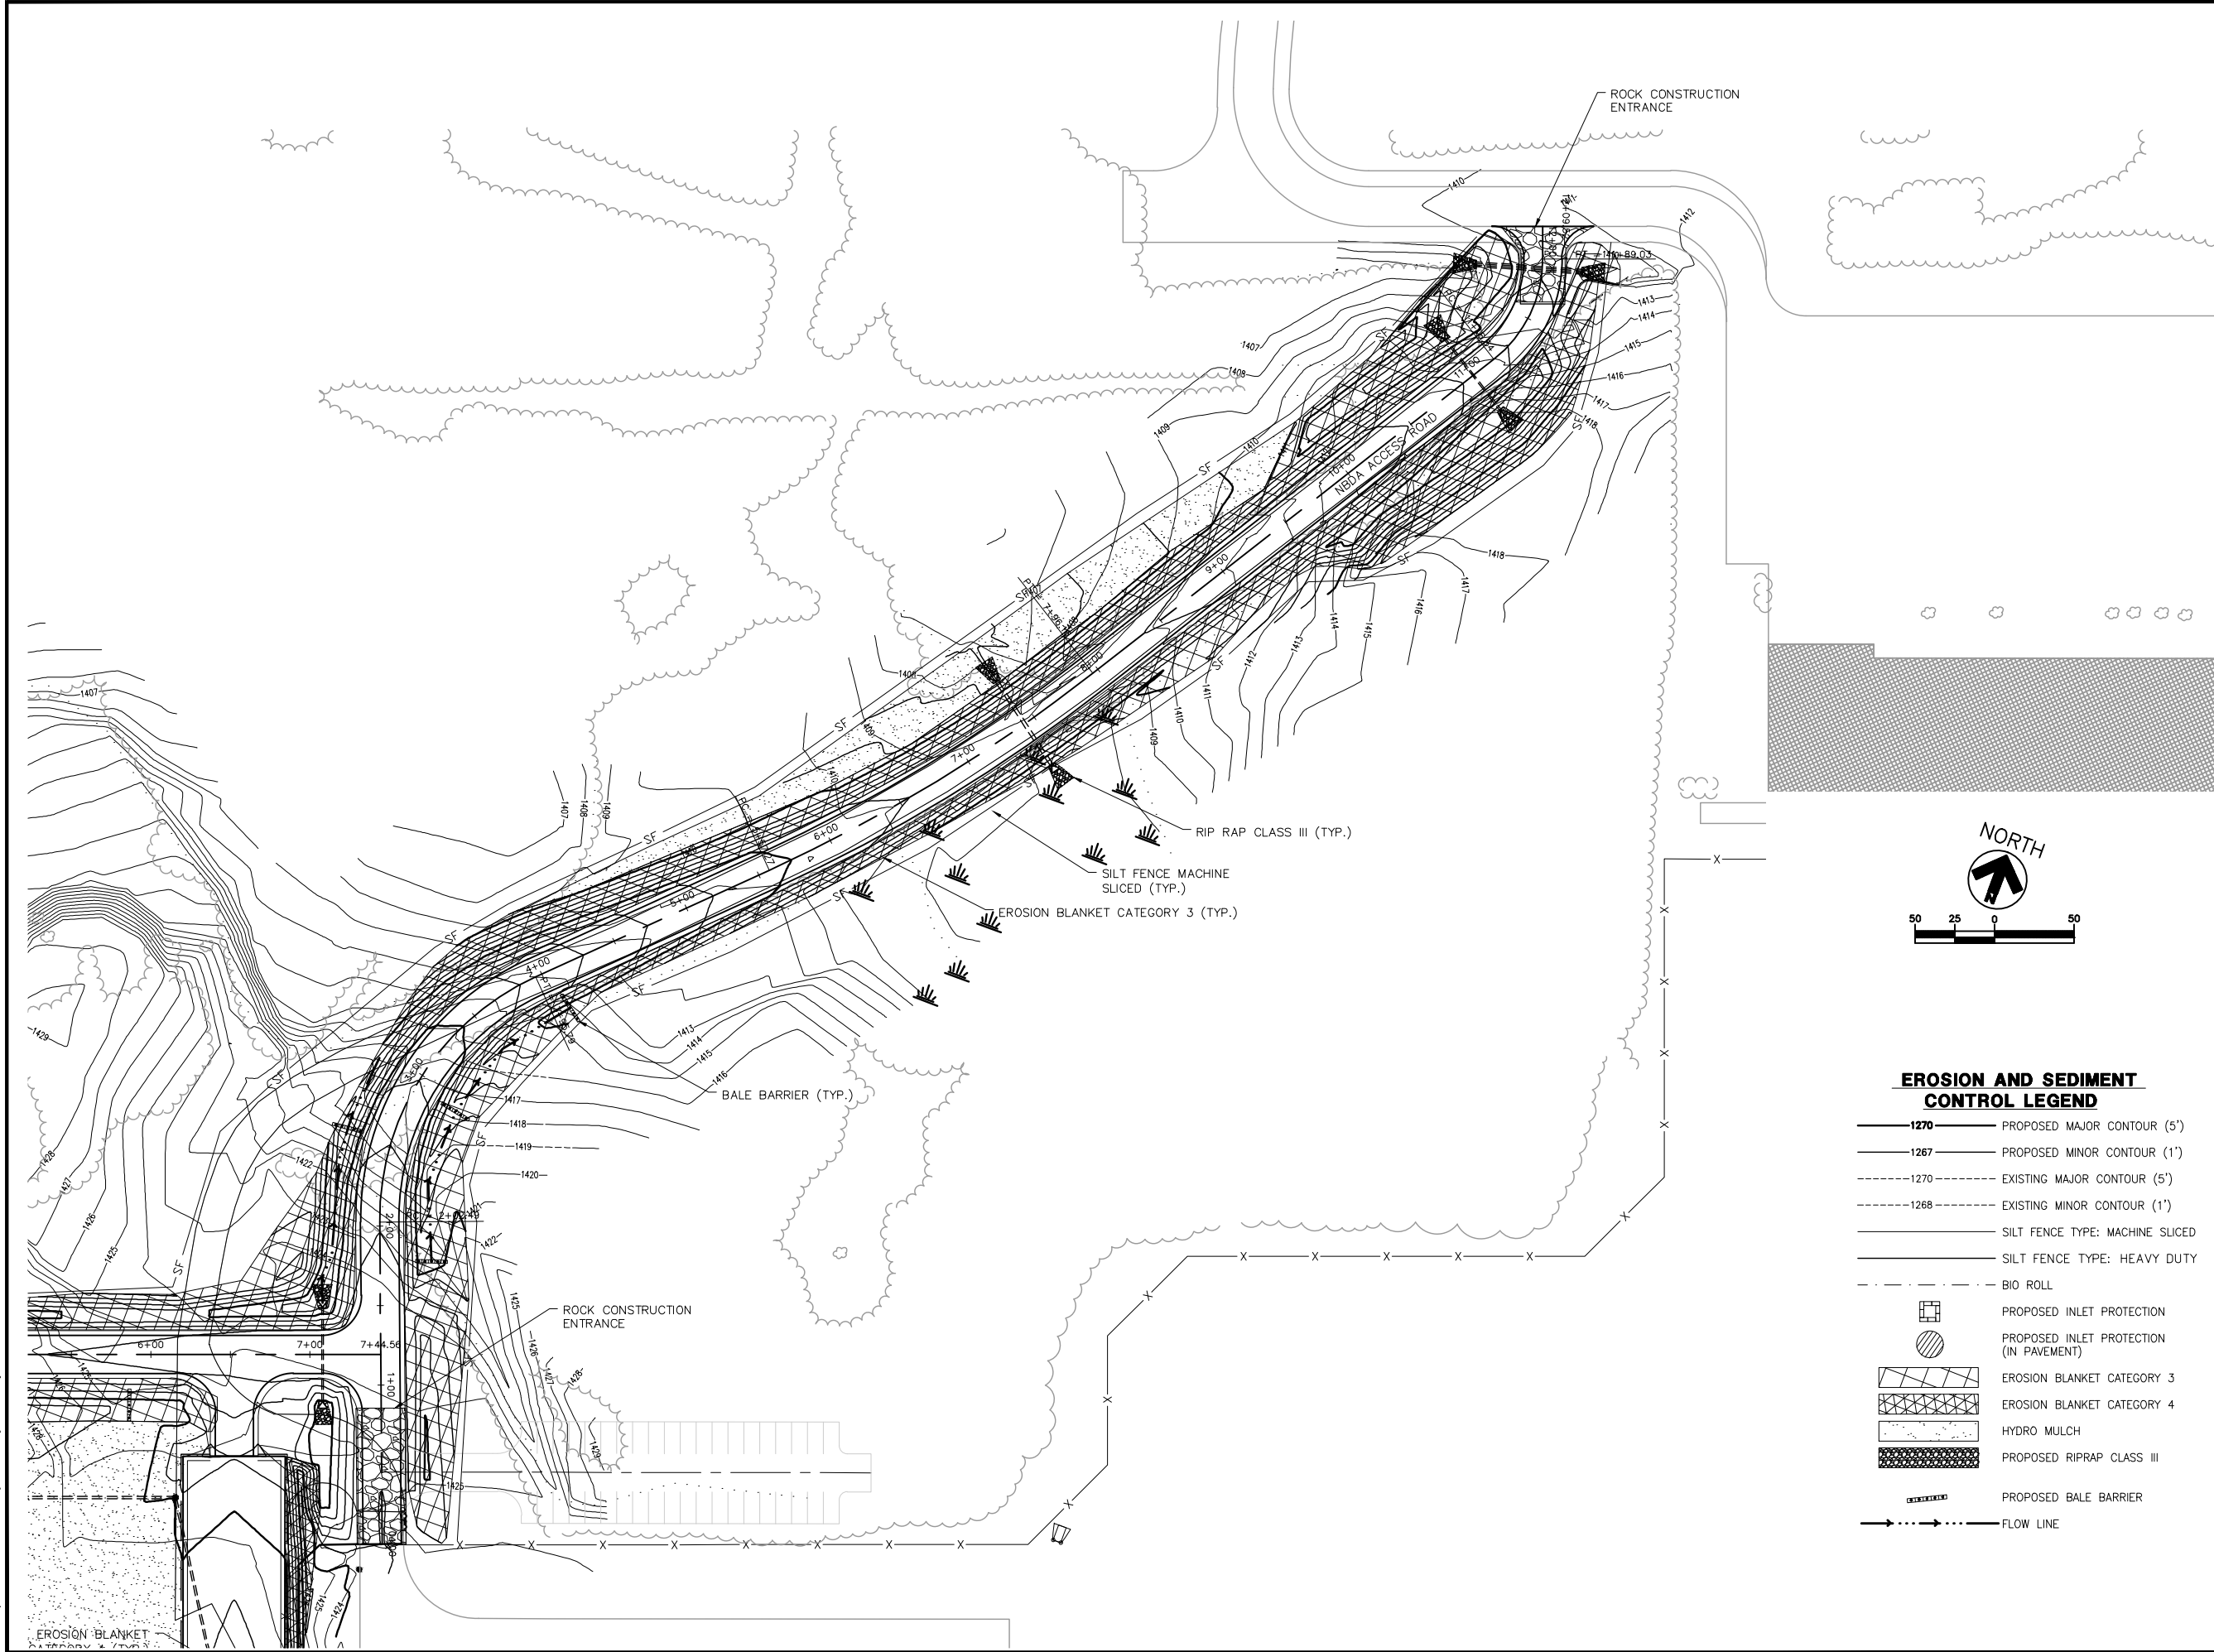

**KRECH
OJARD**
& ASSOCIATES, P.A.
Engineers & Architects
227 WEST FIRST STREET, SUITE 200
DULUTH, MINNESOTA 55802
Ph: 218.727.3282 Fax: 218.727.1216
www.krechojard.com

**NORTH
BUSINESS
DEVELOPMENT
AREA**

I hereby certify that this plan, specification, or report was prepared by me or under my direct supervision and that I am a duly Licensed Professional Engineer under the laws of the State of Minnesota.

Signature *Scott T. Stempihar*
Typed Name SCOTT T. STEMPIHAR
Date 08/18/09 Reg. No. 47565

REVISIONS

NO.	DESCRIPTION	DATE

DATE ISSUED: 08-18-2009
REVIEWED BY: PJM
DRAWN BY: SCA
DESIGNED BY: STS

AEP PROJECT NUMBER
214-1882-093
© 2009 REYNOLDS, SMITH AND HILLS INC.

SHEET TITLE
**EROSION AND
SEDIMENT
CONTROL PLAN**

SHEET 2 OF 2
SHEET NUMBER
C401

BID
DOCUMENTS