



**NORTH
BUSINESS
DEVELOPMENT
AREA**

I hereby certify that this plan, specification, or report was prepared by me or under my direct supervision and that I am a duly Licensed Professional Engineer under the laws of the State of Minnesota.

Signature *Darren K. Christopher*

Typed Name DARREN K. CHRISTOPHER

Date 08/18/2009 Reg. No. 45052

REVISIONS

NO.	DESCRIPTION	DATE

DATE ISSUED: 08-18-2009

REVIEWED BY: MLS

DRAWN BY: JKE

DESIGNED BY: DKC

AEP PROJECT NUMBER

214-1882-077

© 2009 REYNOLDS, SMITH AND HILLS INC.


SHEET TITLE

**TYPICAL
PAVEMENT
SECTIONS**

SHEET NUMBER


C203

**BID
DOCUMENTS**

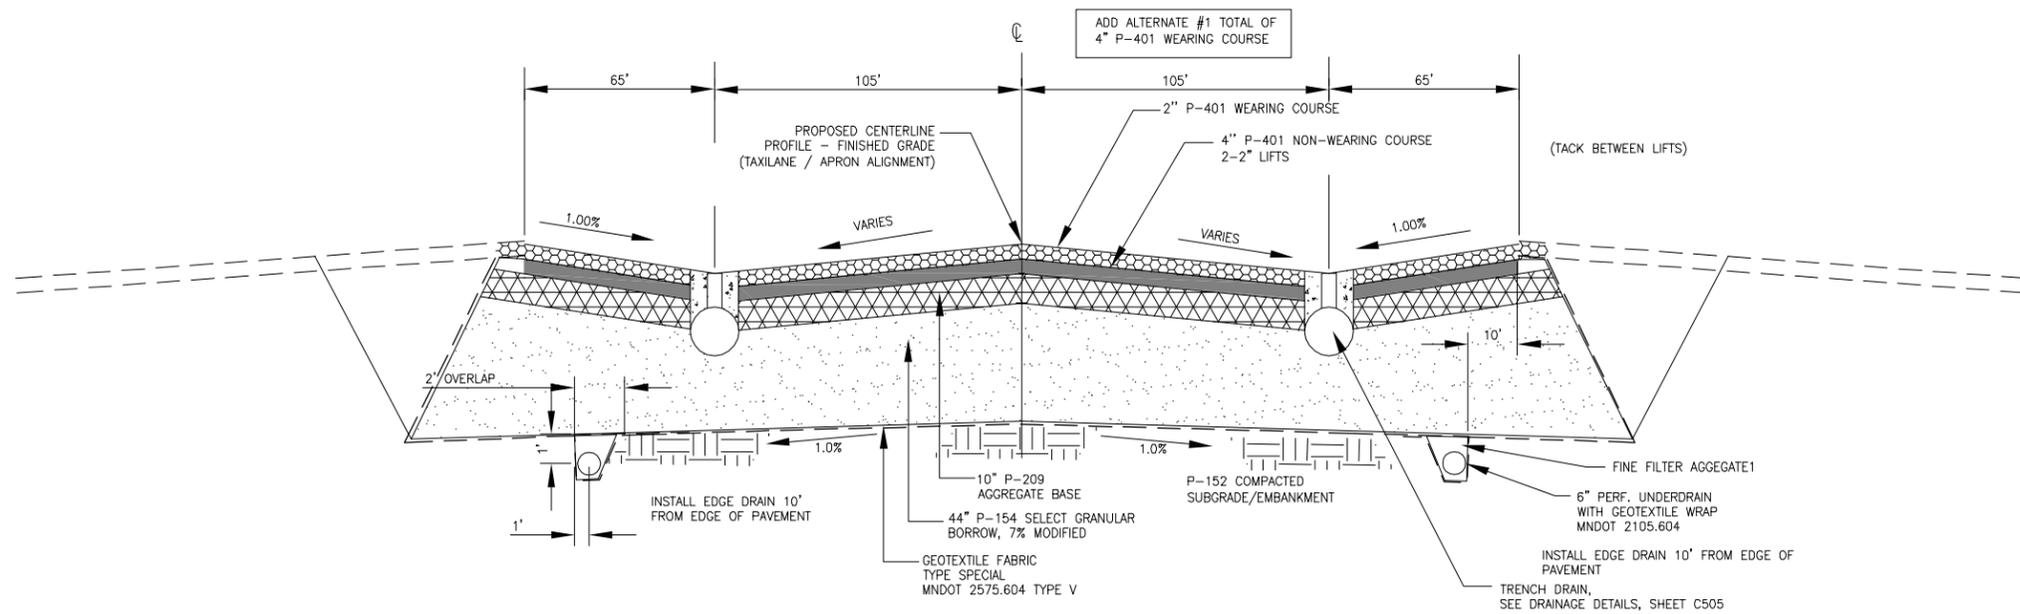

PROPOSED TYPICAL SECTION APRON (BITUMINOUS) STA 2+82.12 TO 6+32.12

N.T.S.

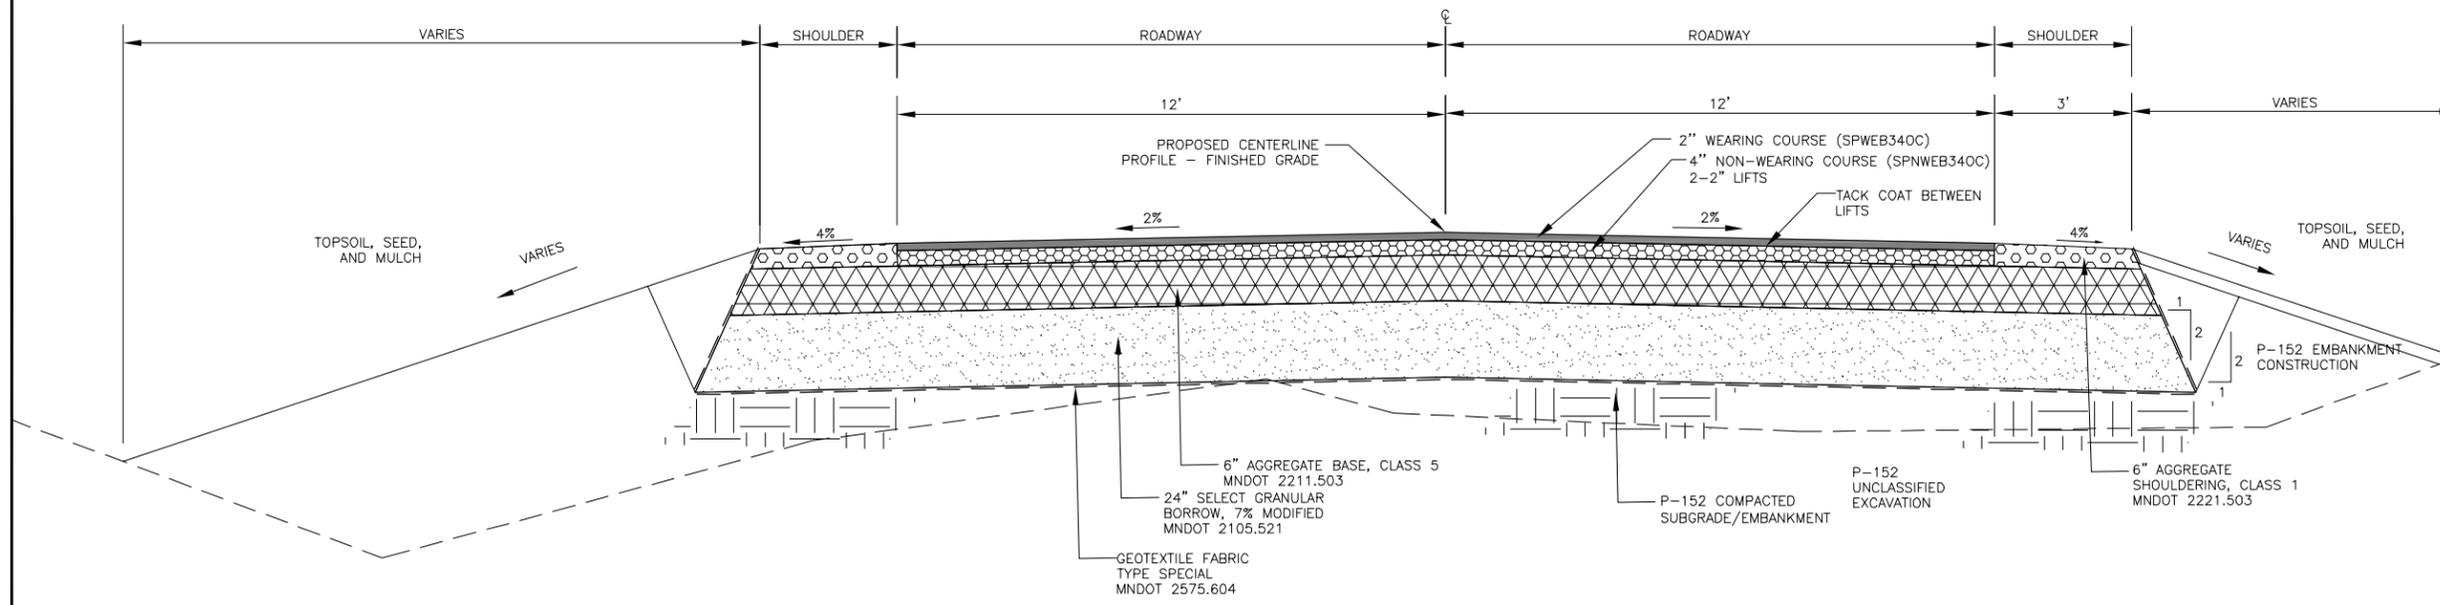

PROPOSED ROAD TYPICAL SECTION

NBDA ACCESS ROAD STA 0+00 - 12+09.52

NORTH SIDE ACCESS ROAD STA 0+00 - 7+32.56

NORTH SIDE PARKING ACCESS ROAD STA 3+61 - STA 4+13

N.T.S.