



T:\P\2141882-077 NORTH DEVELOPMENT\CAD\C\DUH-C301.dwg, 8/18/2009 6:07:31 AM

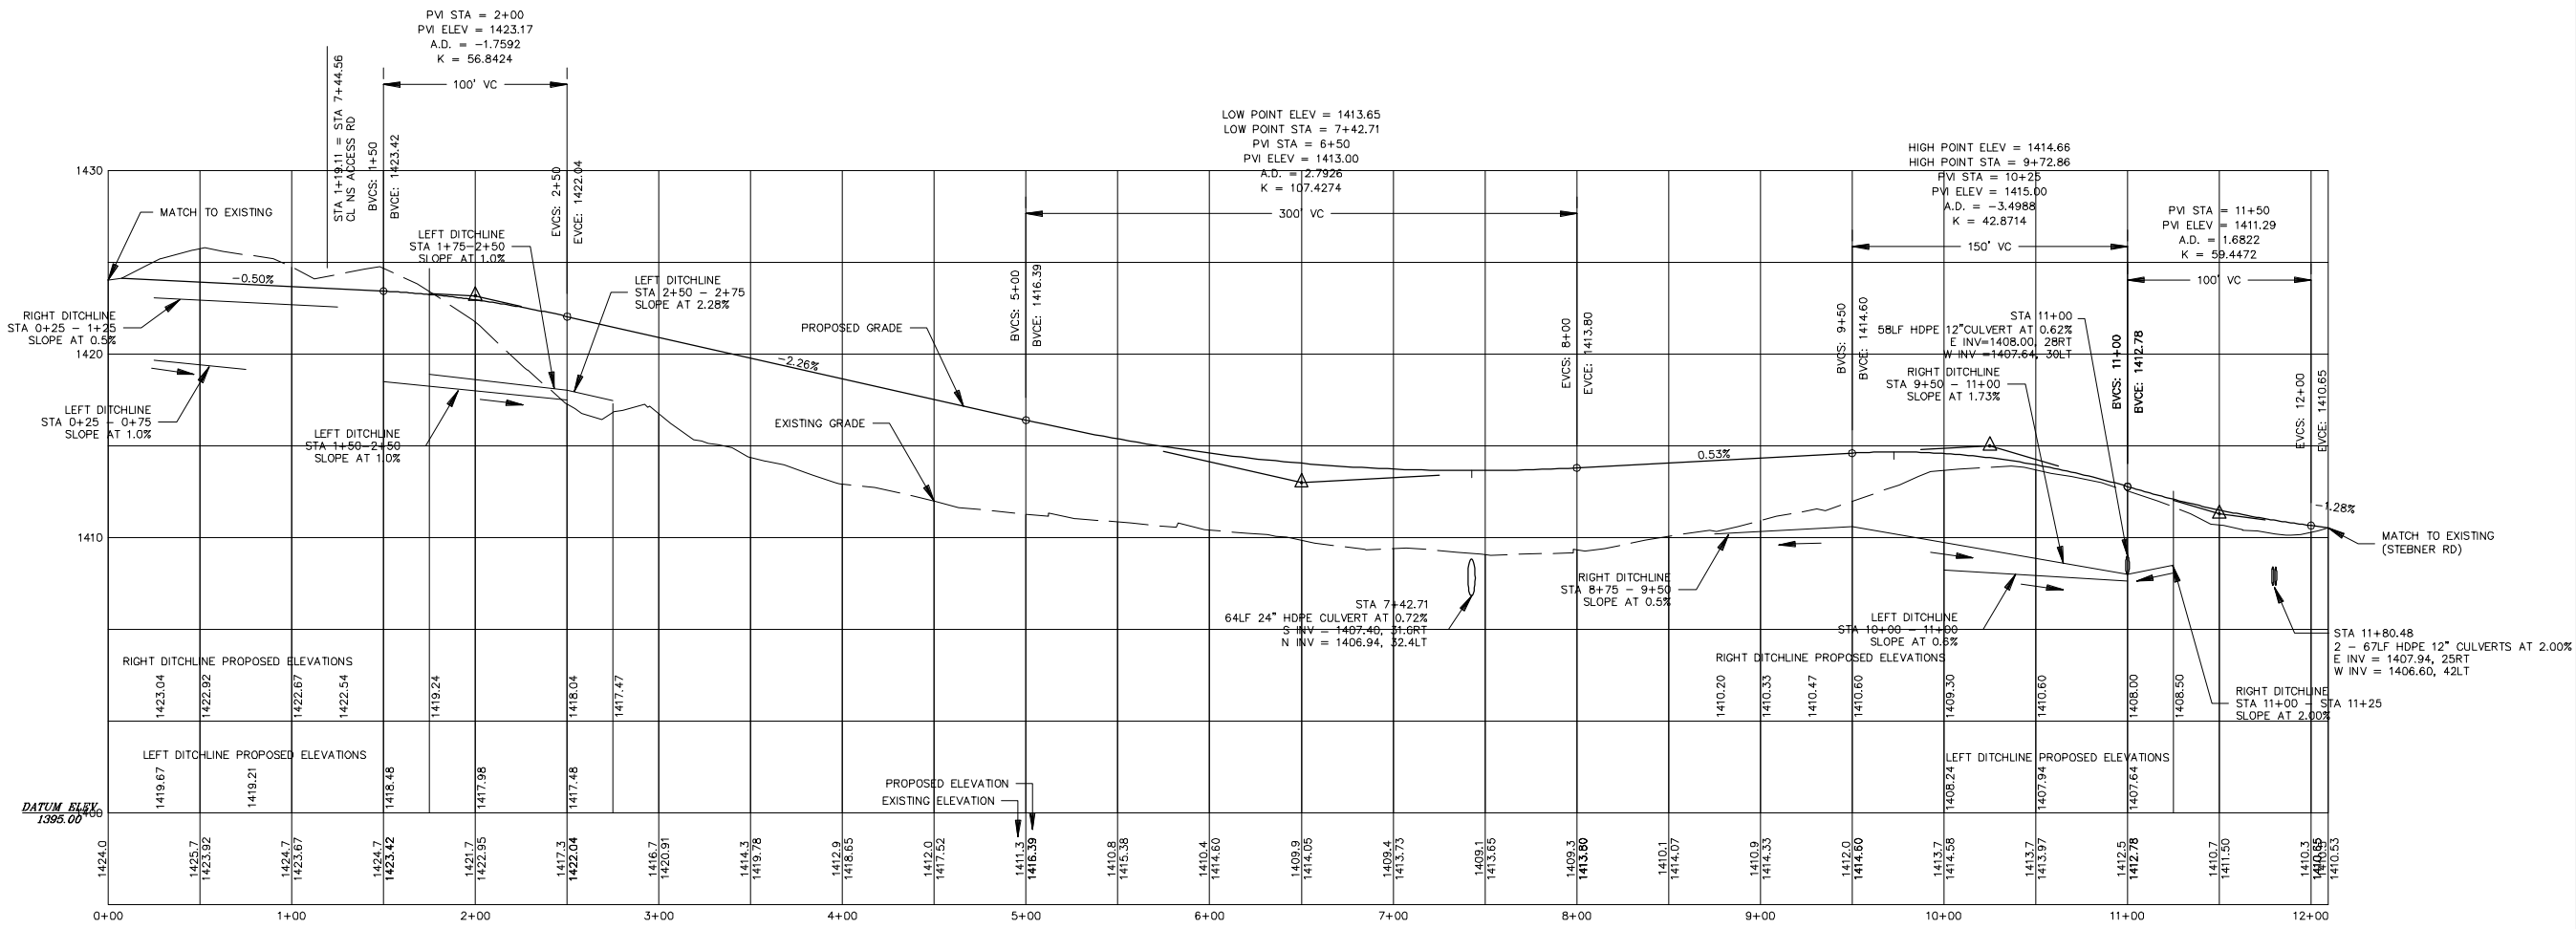

NBDA ACCESS ROAD PROFILE

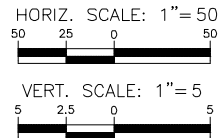

**REYNOLDS, SMITH AND HILLS, INC.**  
4525 Airport Approach Road, Ste A  
Duluth, Minnesota 55811  
218-722-1227 FAX 218-722-1052  
www.rsandh.com

DULUTH INTERNATIONAL AIRPORT

**NORTH BUSINESS DEVELOPMENT AREA**

I hereby certify that this plan, specification, or report was prepared by me or under my direct supervision and that I am a duly Licensed Professional Engineer under the laws of the State of Minnesota.

Signature *Darren K. Christopher*  
Typed Name DARREN K. CHRISTOPHER  
Date 08/18/2009 Reg. No. 45052

| REVISIONS |             |      |
|-----------|-------------|------|
| NO.       | DESCRIPTION | DATE |
|           |             |      |
|           |             |      |
DATE ISSUED: 08-18-2009  
REVIEWED BY: MLS  
DRAWN BY: JKE  
DESIGNED BY: DKC

AEP PROJECT NUMBER  
214-1882-077

© 2009 REYNOLDS, SMITH AND HILLS INC.

SHEET TITLE  
NBDA ACCESS ROAD PROFILE

SHEET NUMBER  
C301

BID DOCUMENTS