



**NORTH
BUSINESS
DEVELOPMENT
AREA**

I hereby certify that this plan, specification, or report was prepared by me or under my direct supervision and that I am a duly Licensed Professional Engineer under the laws of the State of Minnesota.

Signature *Darren K. Christopher*

Typed Name DARREN K. CHRISTOPHER

Date 08/18/2009 Reg. No. 45052

REVISIONS

NO.	DESCRIPTION	DATE

DATE ISSUED: 08-18-2009
REVIEWED BY: BCT
DRAWN BY: JKE
DESIGNED BY: JEH

AEP PROJECT NUMBER
214-1882-077

© 2009 REYNOLDS, SMITH AND HILLS INC.


SHEET TITLE

**ACCESS
ROAD
PROFILES**


SHEET NUMBER

C302

**BID
DOCUMENTS**

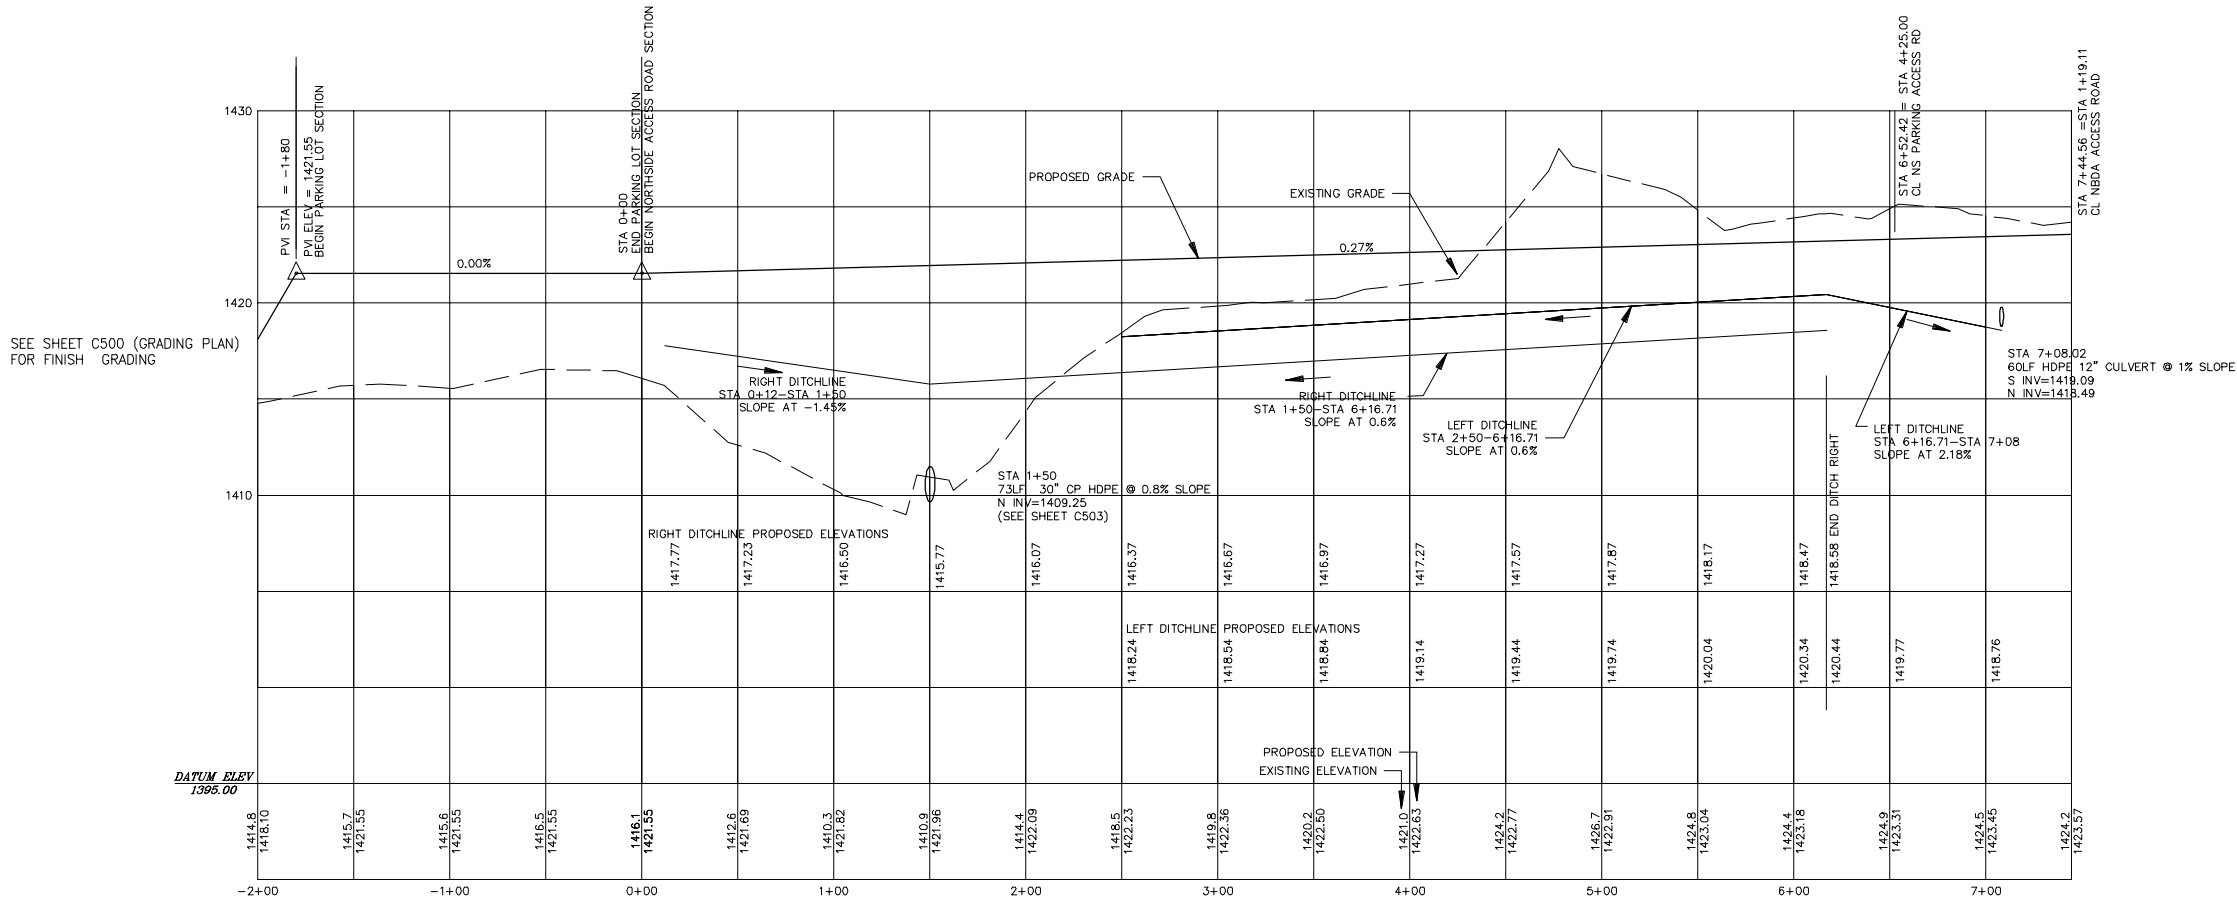

NORTH SIDE ACCESS ROAD PROFILE

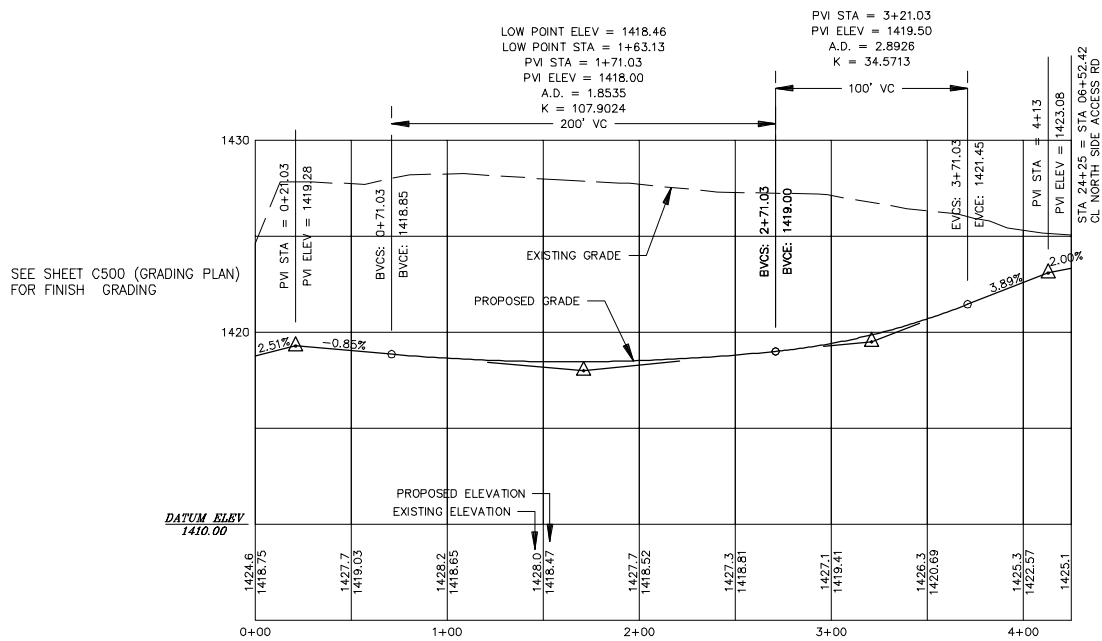

NORTH SIDE PARKING ACCESS ROAD PROFILE

