


RS&H
IMPROVING YOUR WORLD

Reynolds, Smith and Hills, Inc.
4525 Airport Approach Road, Ste A
Duluth, Minnesota 55811
218-722-1227 FAX 218-722-1052
www.rsandh.com

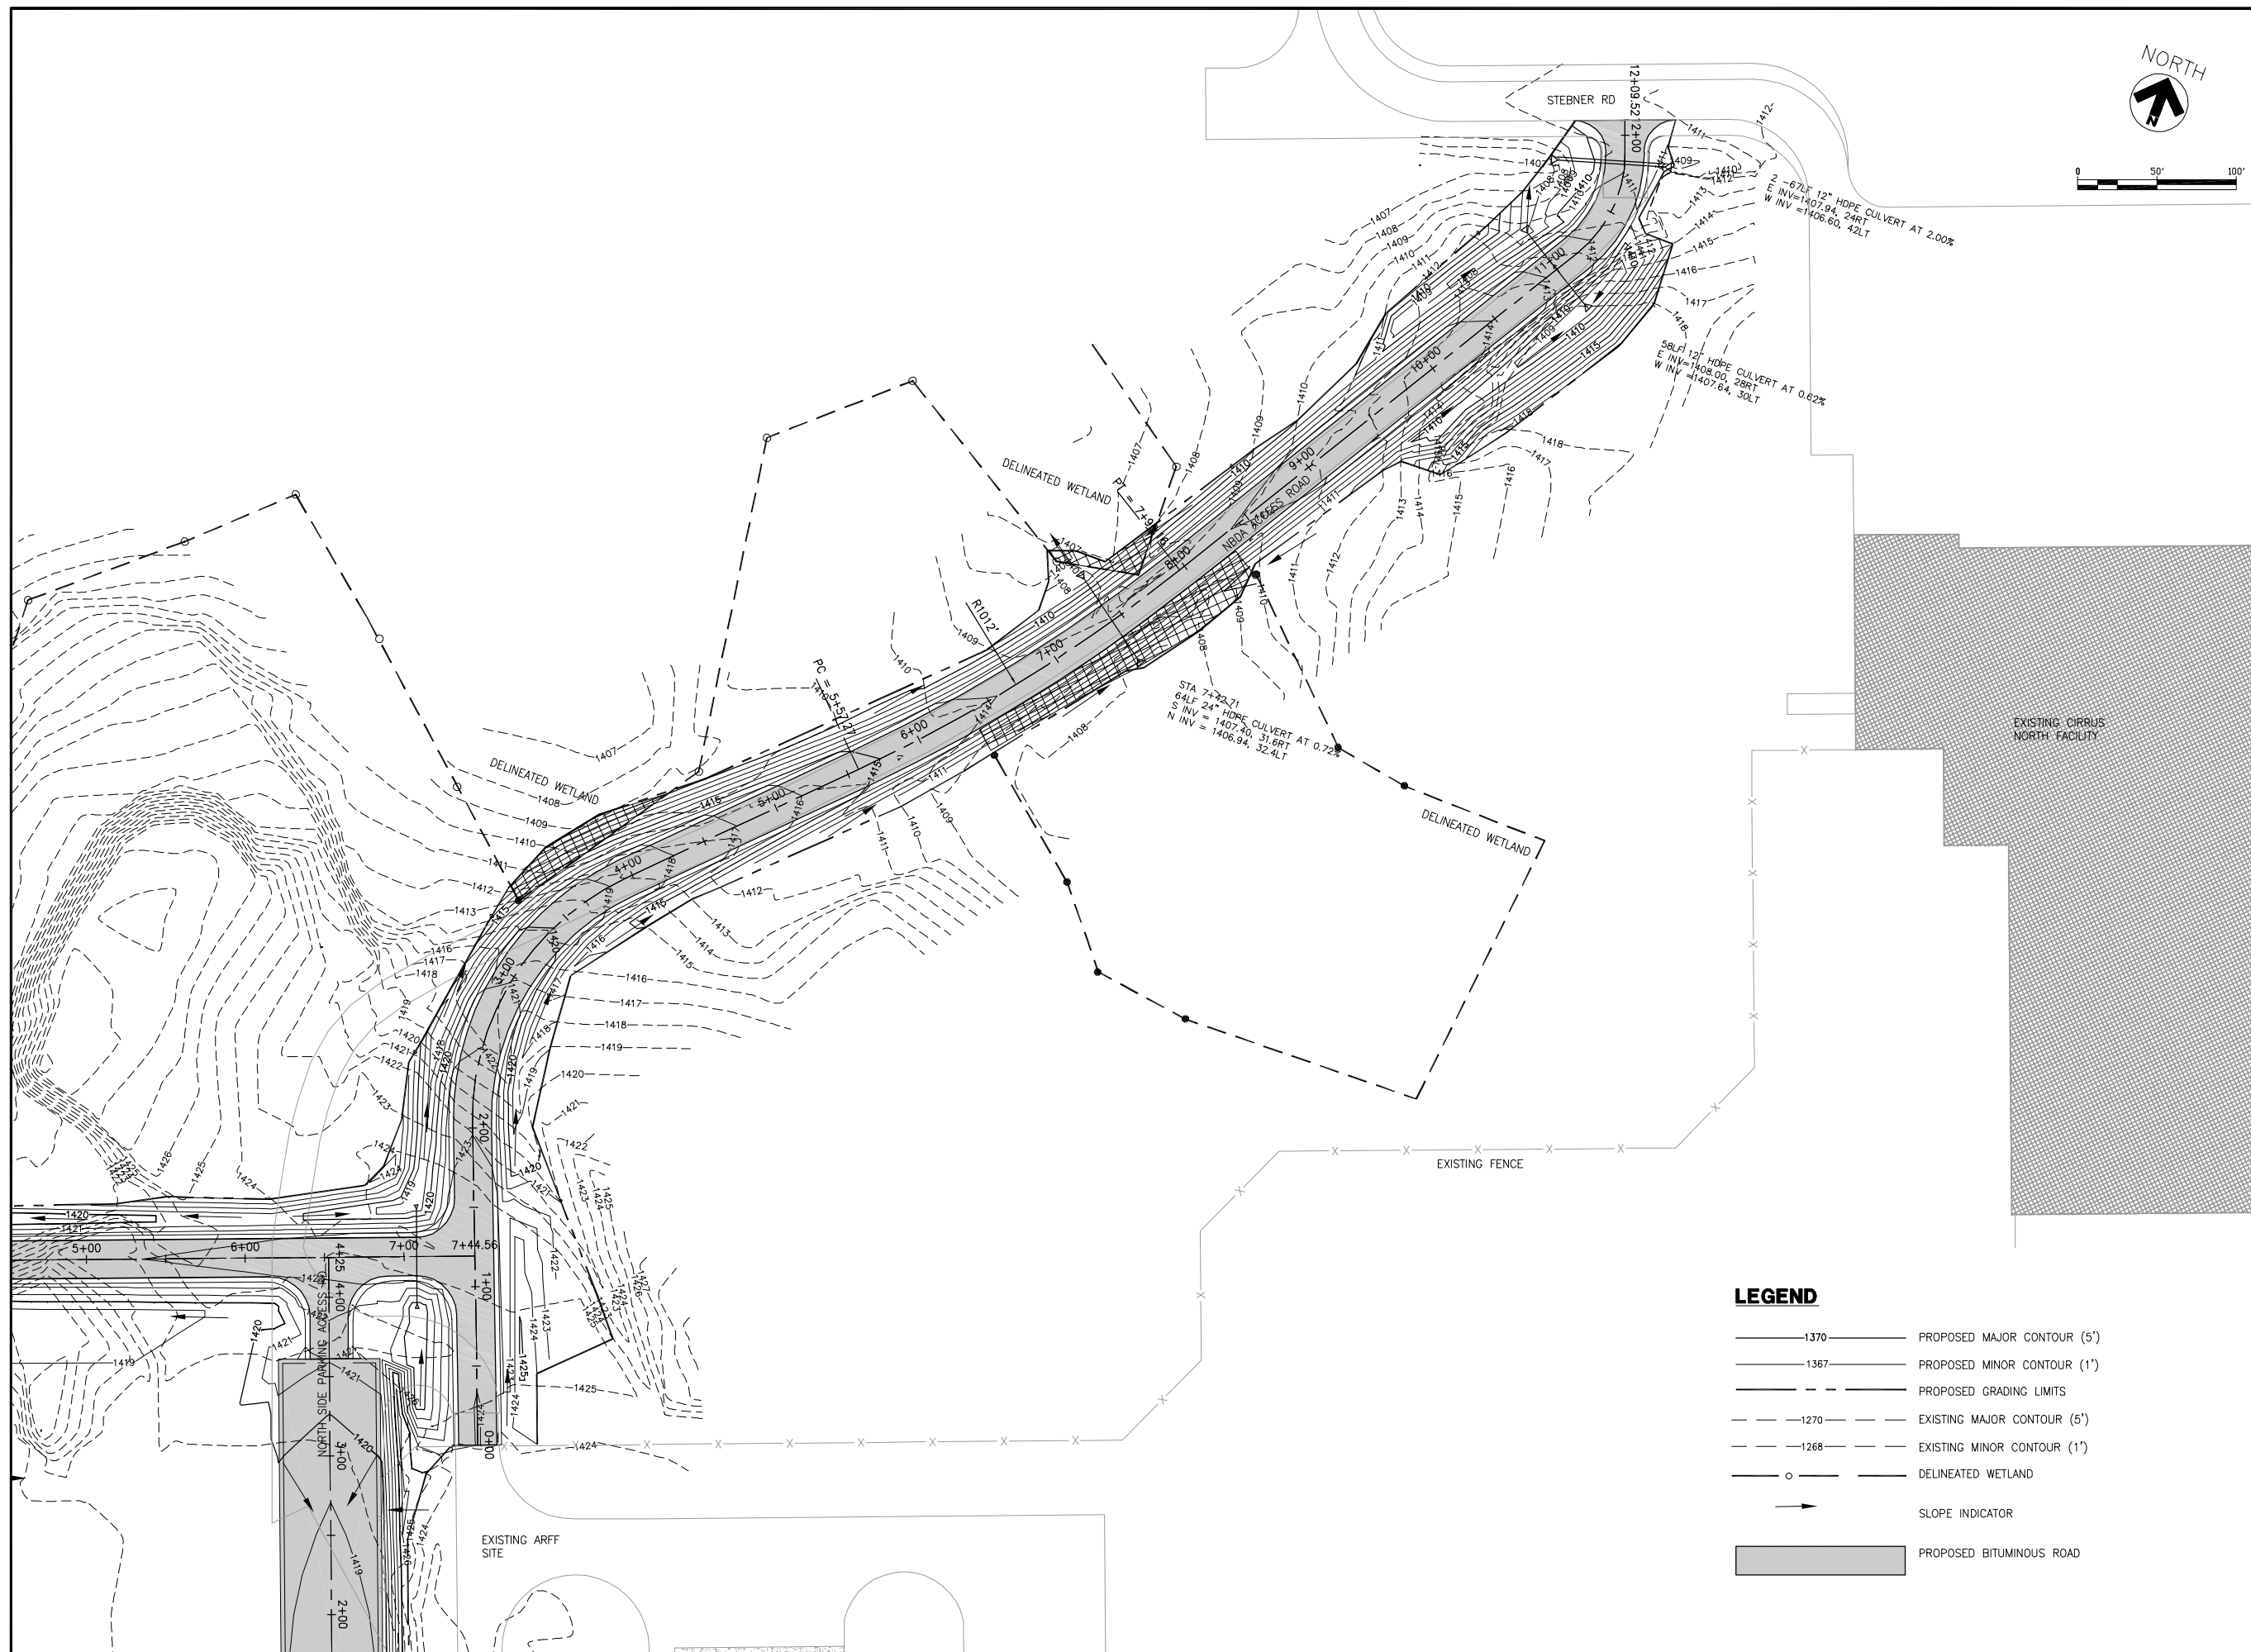

**NORTH
BUSINESS
DEVELOPMENT
AREA**

I hereby certify that this plan, specification, or report was prepared by me or under my direct supervision and that I am a duly Licensed Professional Engineer under the laws of the State of Minnesota.

Signature Dorvan K Christopher

Typed Name DARREN K. CHRISTOPHER

Date 08/18/2009 Reg. No. 45052

REVISIONS

[illegible]

DATE ISSUED: 08-18-2009

REVIEWED BY: MLS

DRAWN BY: JKE

DESIGNED BY: DKC

AEP PROJECT NUMBER

214-1882-077

© 2009 REYNOLDS, SMITH AND HILLS INC.

SHEET TITLE
GRADING
PLAN


**SHEET
2 OF 2**

SHEET NUMBER

C501

BID DOCUMENTS

LEGEND

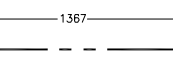- 
- 1370 ————— PROPOSED MAJOR CONTOUR (5')
 - 1367 ————— PROPOSED MINOR CONTOUR (1')
 - - - ————— PROPOSED GRADING LIMITS
 - - - - - 1270 - - - - - EXISTING MAJOR CONTOUR (5')
 - - - - - 1268 - - - - - EXISTING MINOR CONTOUR (1')
 - ○ ————— DELINEATED WETLAND
 - → ————— SLOPE INDICATOR
 -  PROPOSED BITUMINOUS ROAD