



NORTH BUSINESS DEVELOPMENT AREA

I hereby certify that this plan, specification, or report was prepared by me or under my direct supervision and that I am a duly Licensed Professional Engineer under the laws of the State of Minnesota.

Signature *Darren K. Christopher*

Typed Name DARREN K. CHRISTOPHER

Date 08/18/2009 Reg. No. 45052

REVISIONS

NO.	DESCRIPTION	DATE

DATE ISSUED: 08-18-2009

REVIEWED BY: MLS

DRAWN BY: JKE

DESIGNED BY: DKC

AEP PROJECT NUMBER

214-1882-077

© 2009 REYNOLDS, SMITH AND HILLS INC.


SHEET TITLE

PAVEMENT MARKING & SIGNAGE PLAN SHEET 2 OF 2

SHEET NUMBER

C701

BID DOCUMENTS

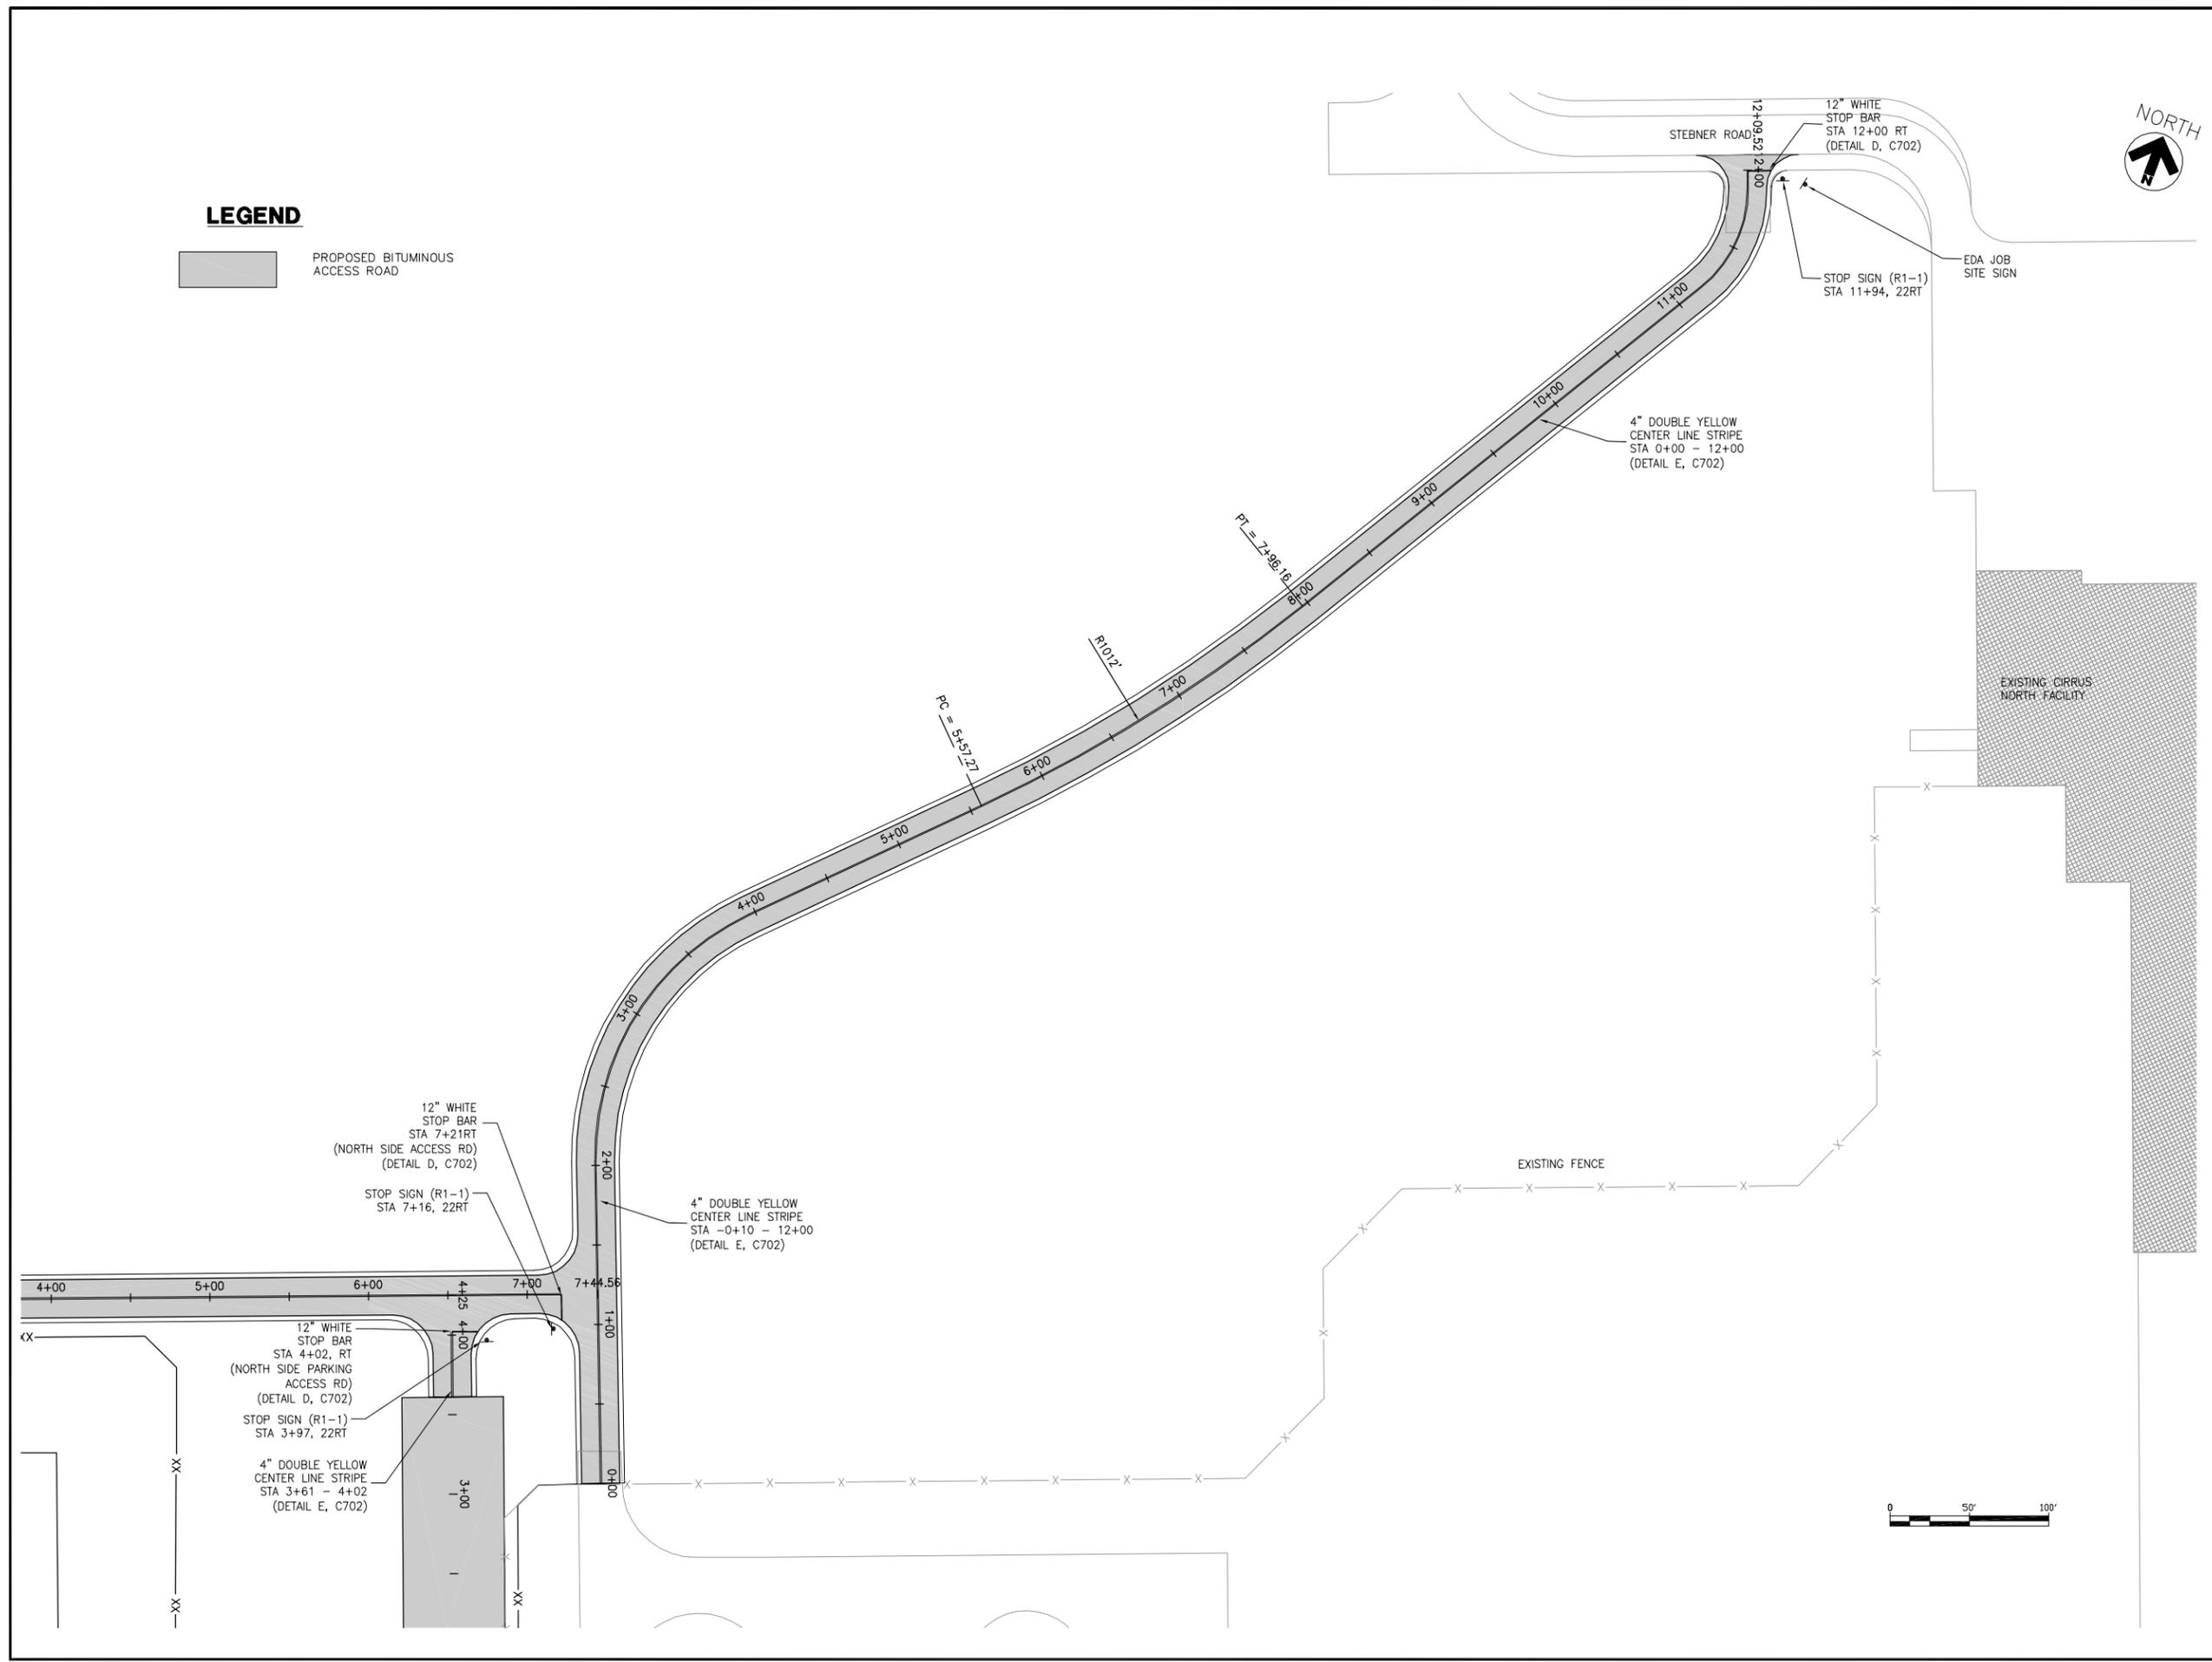

LEGEND

PROPOSED BITUMINOUS ACCESS ROAD