



**NORTH
BUSINESS
DEVELOPMENT
AREA**

I hereby certify that this plan, specification, or report was prepared by me or under my direct supervision and that I am a duly Licensed Professional Engineer under the laws of the State of Minnesota.

Signature *Darren K. Christopher*

Typed Name DARREN K. CHRISTOPHER

Date 08/18/2009 Reg. No. 45052

REVISIONS

NO.	DESCRIPTION	DATE

DATE ISSUED: 08-18-2009

REVIEWED BY: MLS

DRAWN BY: JKE

DESIGNED BY: DKC

AEP PROJECT NUMBER

214-1882-077

© 2009 REYNOLDS, SMITH AND HILLS INC.


SHEET TITLE

**FENCING
SITE
PLAN**

SHEET NUMBER


C800

**BID
DOCUMENTS**

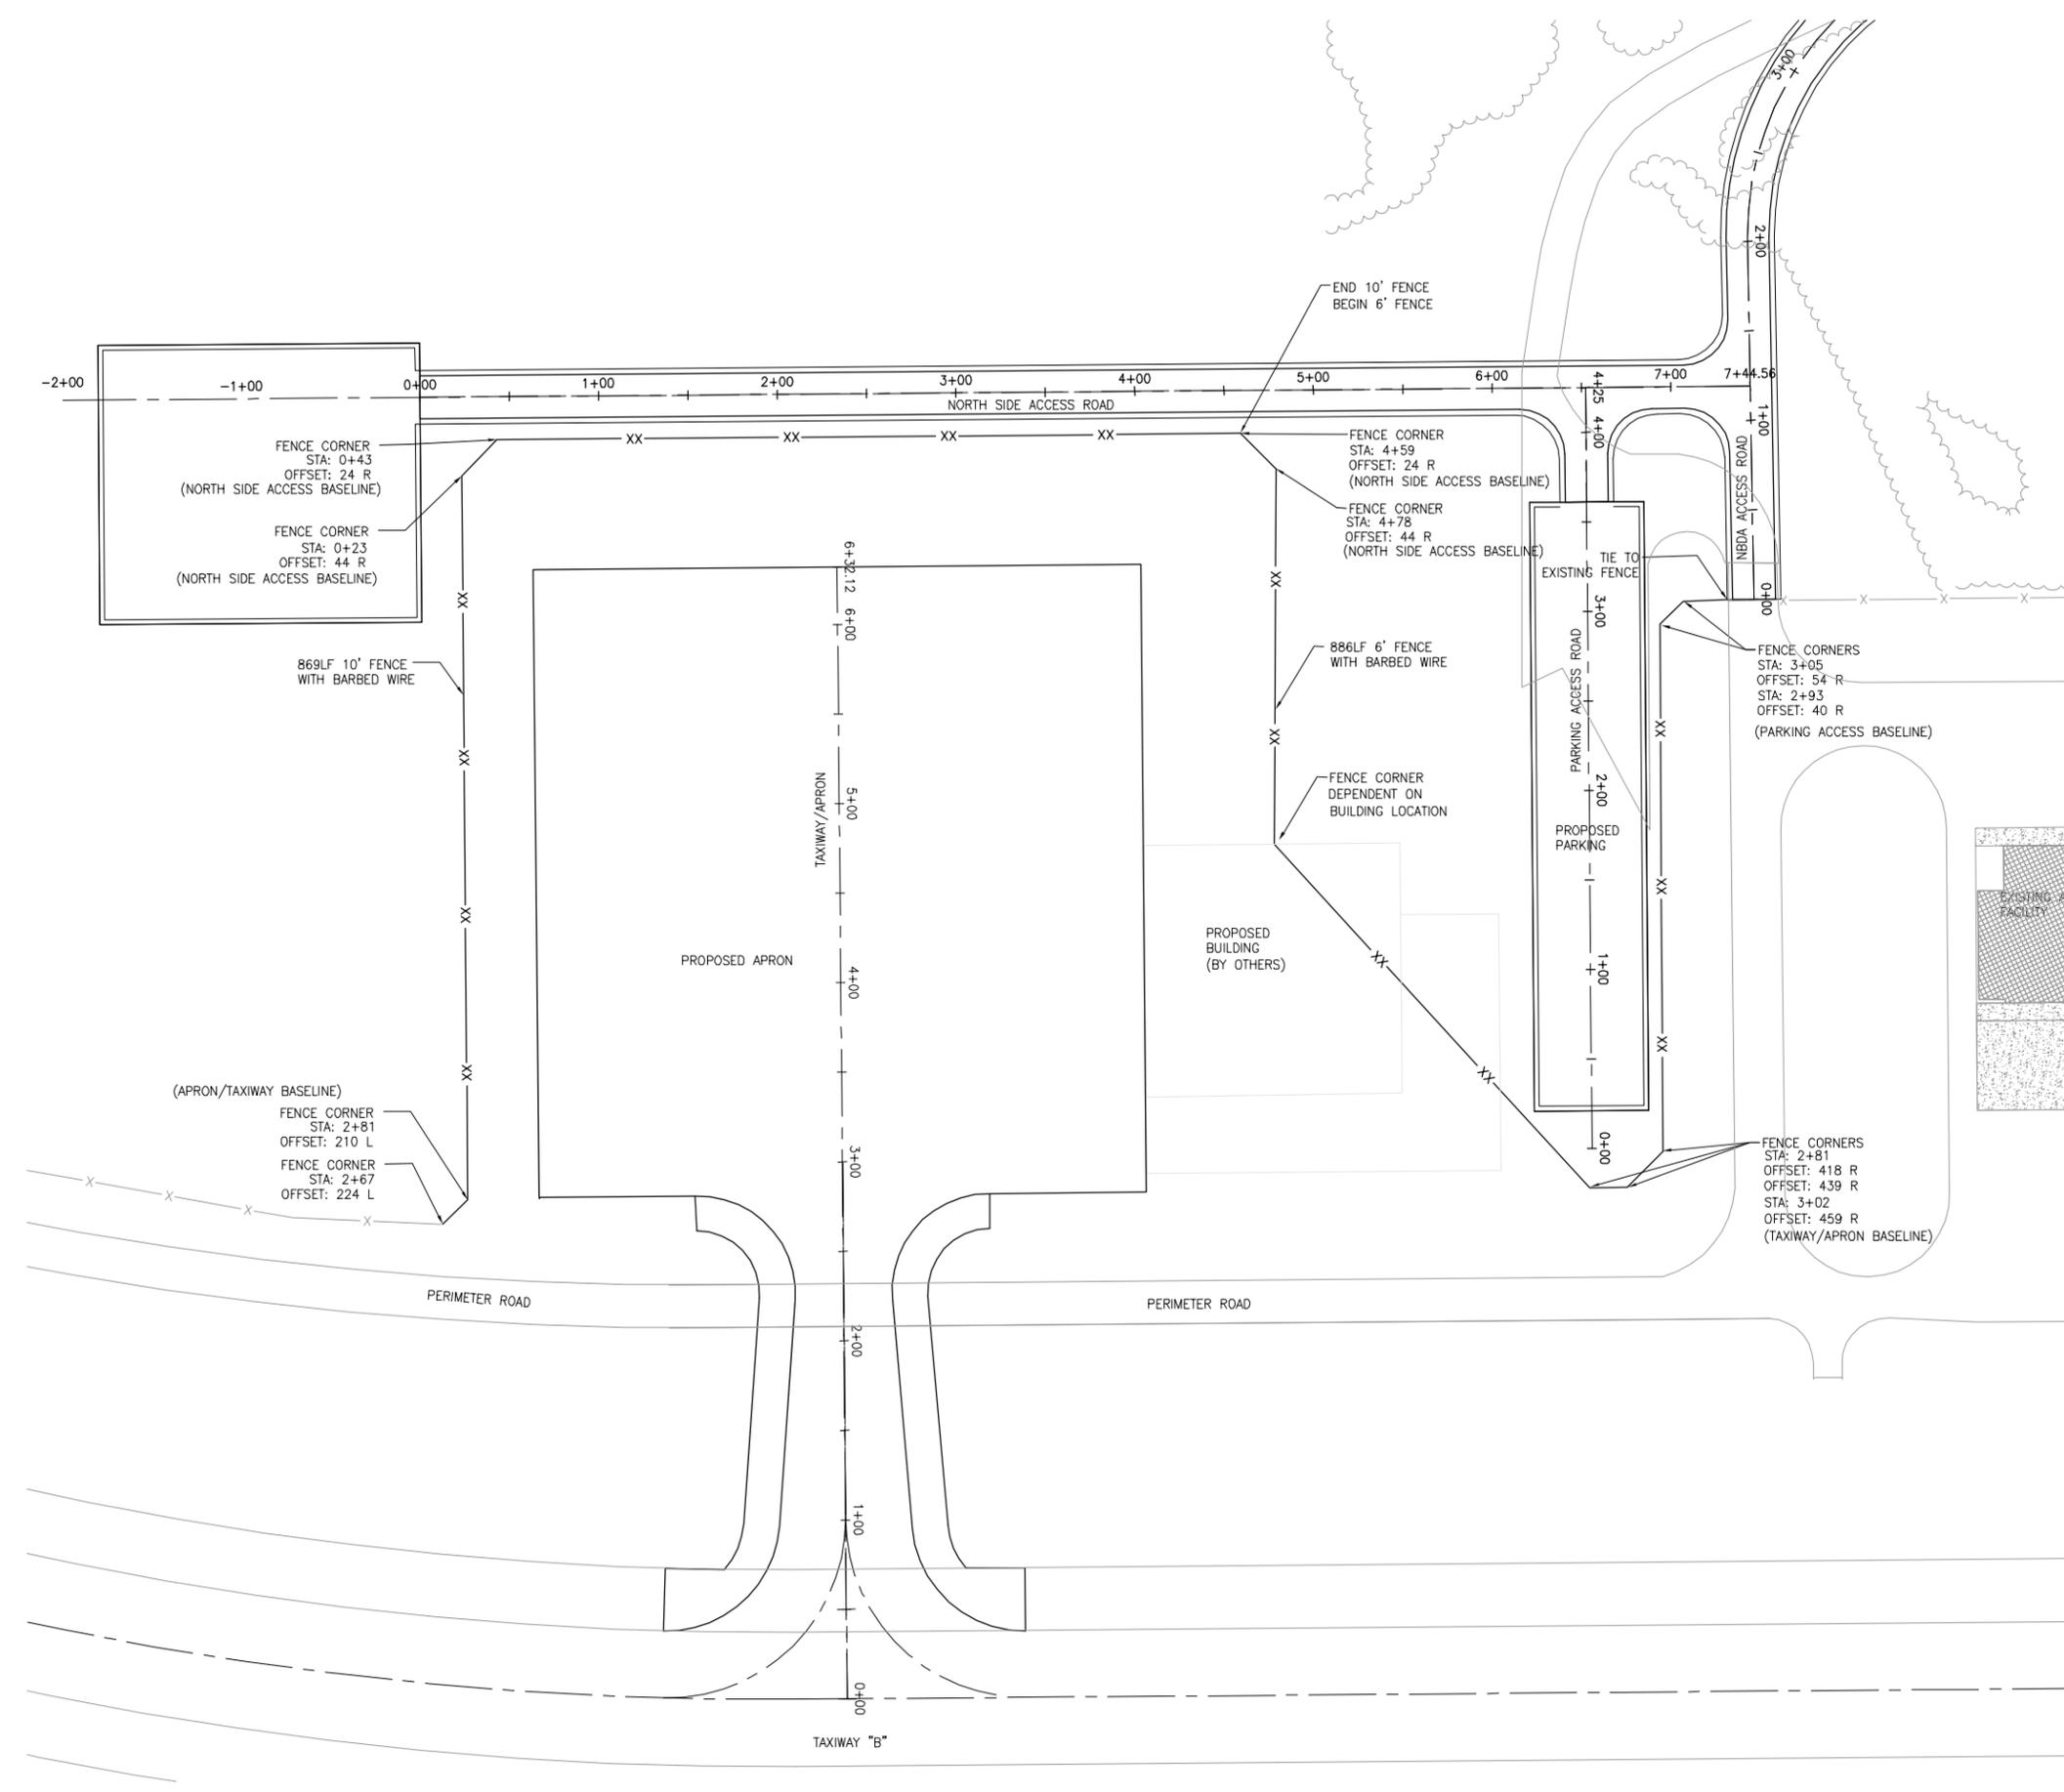

LEGEND

- - - X - - - EXISTING FENCE
- - - XX - - - PROPOSED FENCE

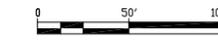

T:\P\2141882\077 NORTH DEVELOPMENT\CAD\C800.dwg, 8/18/2009 6:26:01 AM