


NORTH SIDE PARKING ACCESS ROAD

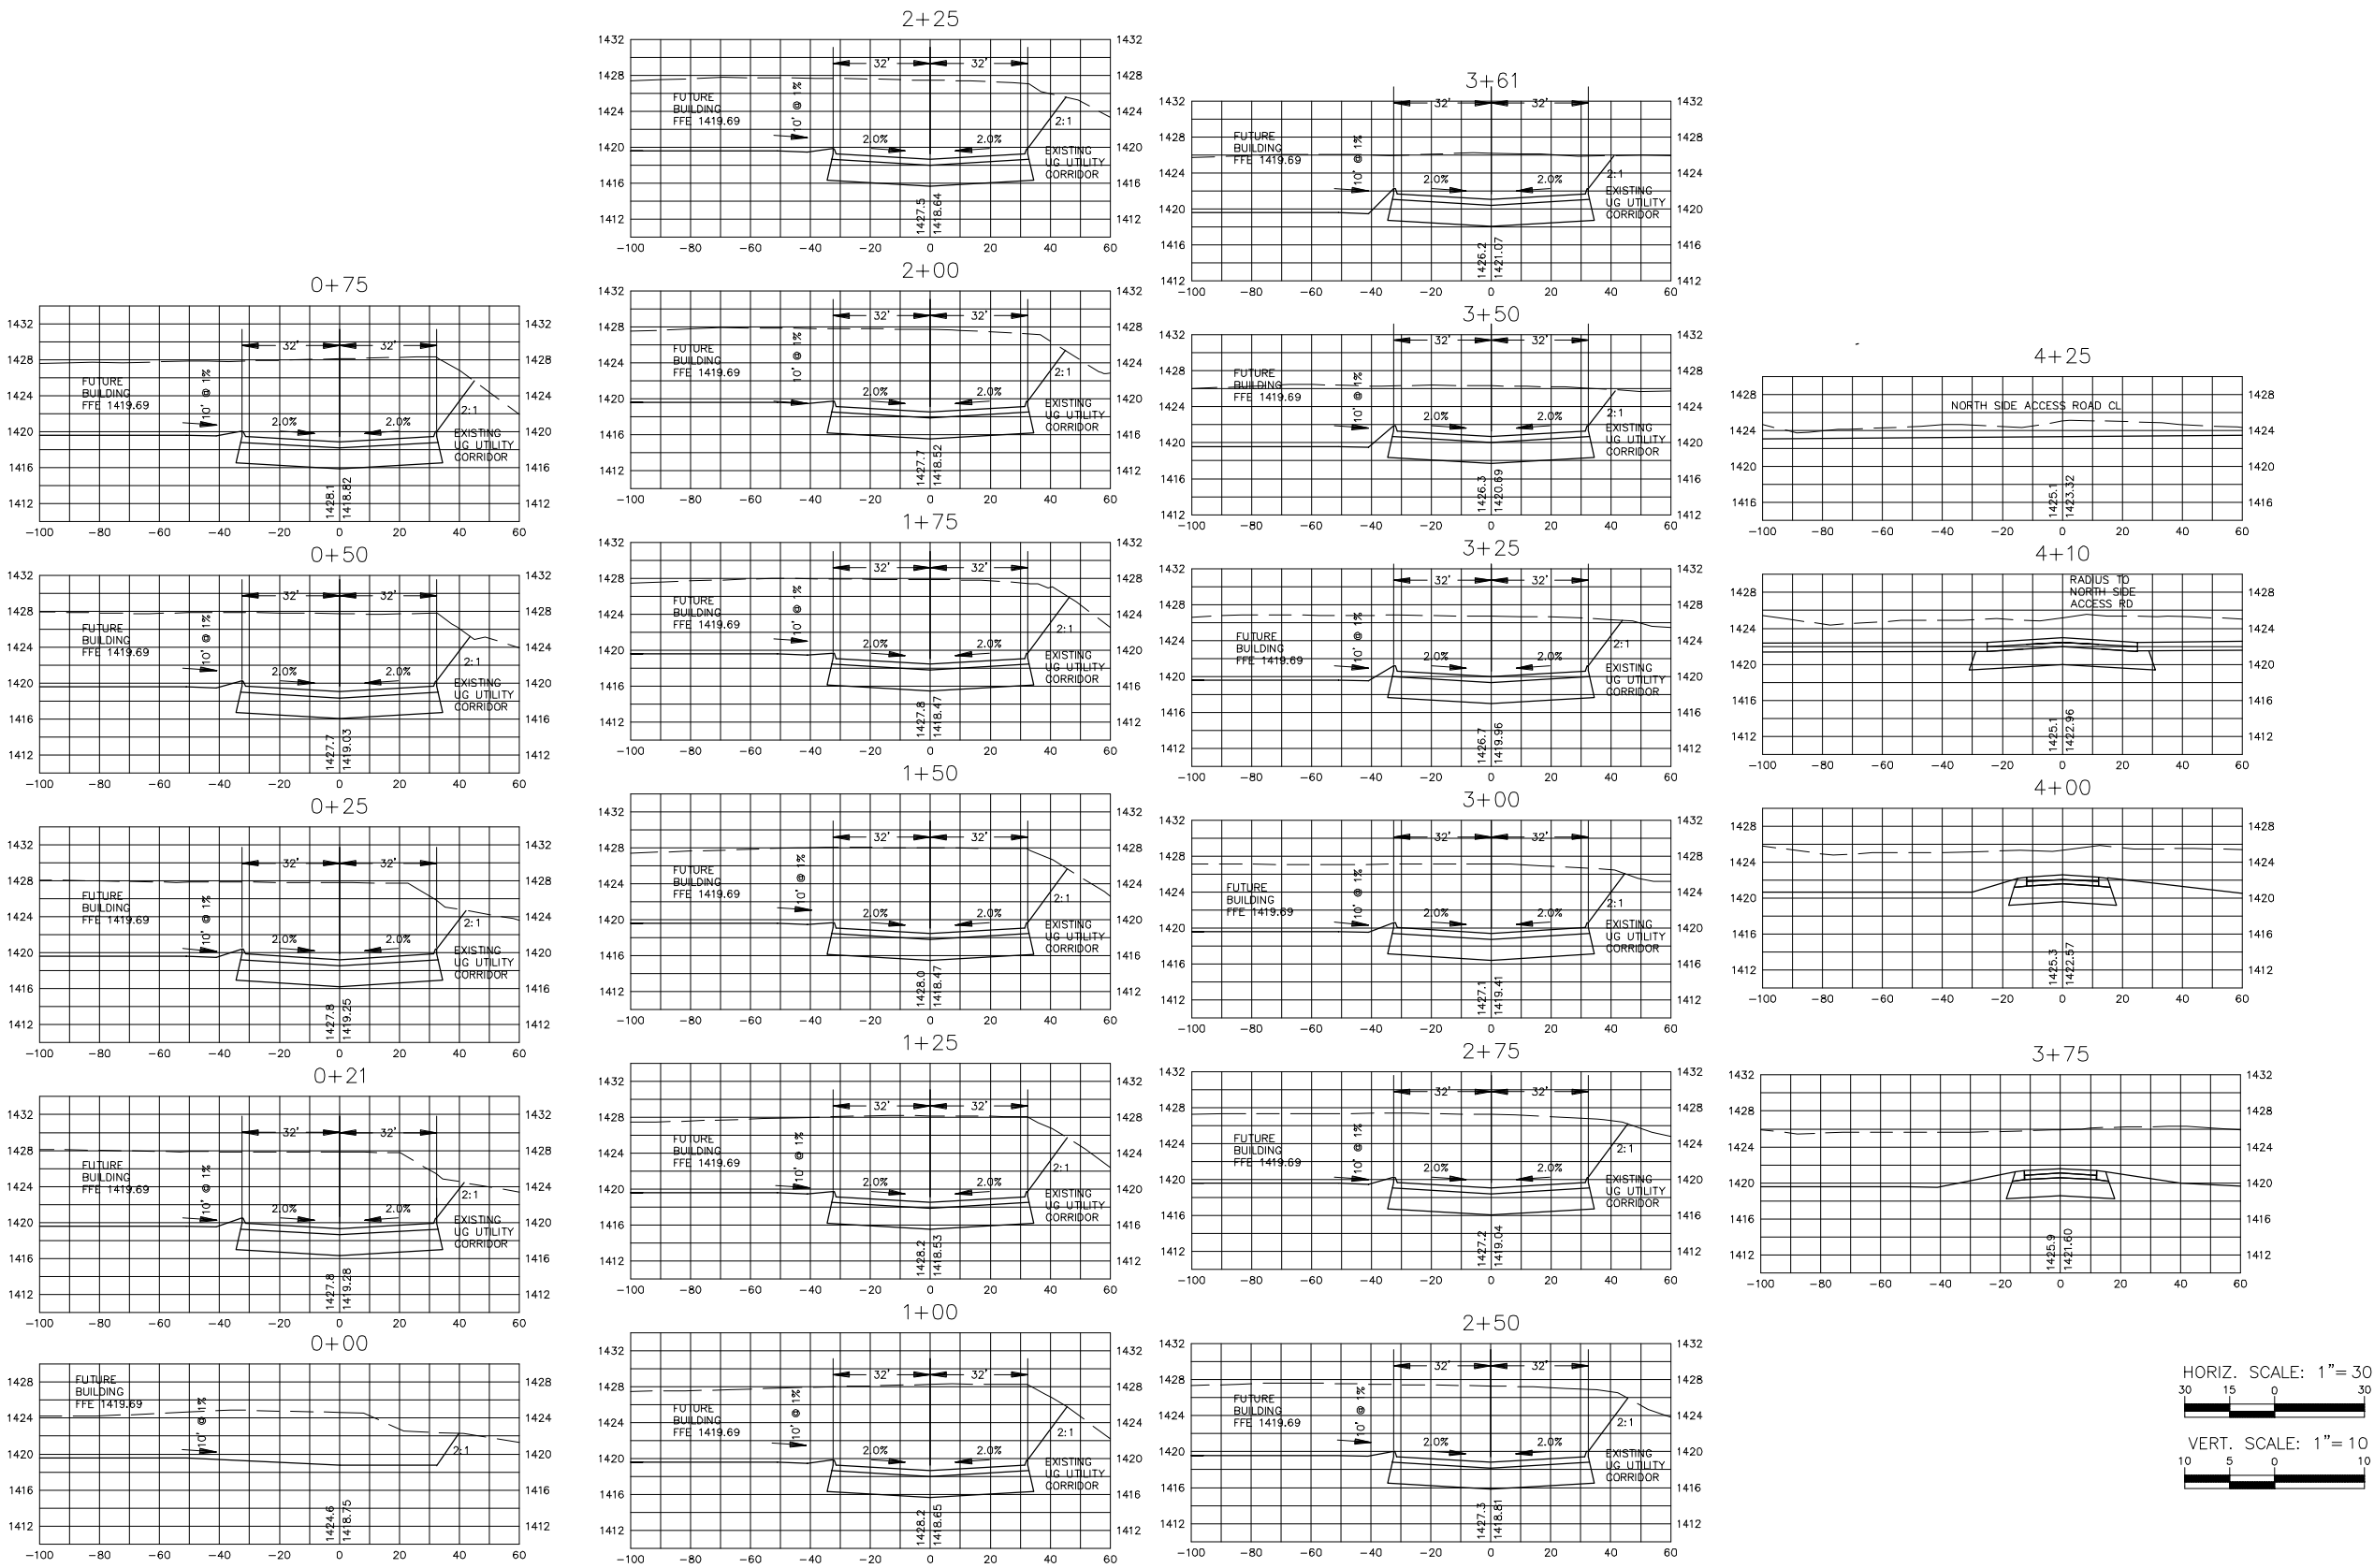

Reynolds, Smith and Hills, Inc.
4525 Airport Approach Road, Ste A
Duluth, Minnesota 55811
218-722-1227 FAX 218-722-1052
www.rsandh.com



NORTH
BUSINESS
DEVELOPMENT
AREA

I hereby certify that this plan, specification, or report was prepared by me or under my direct supervision and that I am a duly Licensed Professional Engineer under the laws of the State of Minnesota.

Signature *Darren K. Christopher*
Typed Name DARREN K. CHRISTOPHER
Date 08/18/2009 Reg. No. 45052

REVISIONS		
NO.	DESCRIPTION	DATE

DATE ISSUED: 08-18-2009
REVIEWED BY: MLS
DRAWN BY: JKE
DESIGNED BY: DKC
AEP PROJECT NUMBER
214-1882-077
© 2009 REYNOLDS, SMITH AND HILLS INC.

SHEET TITLE
TYPICAL
CROSS
SECTIONS

SHEET NUMBER
CS13
BID
DOCUMENTS