


TAXIWAY AND APRON

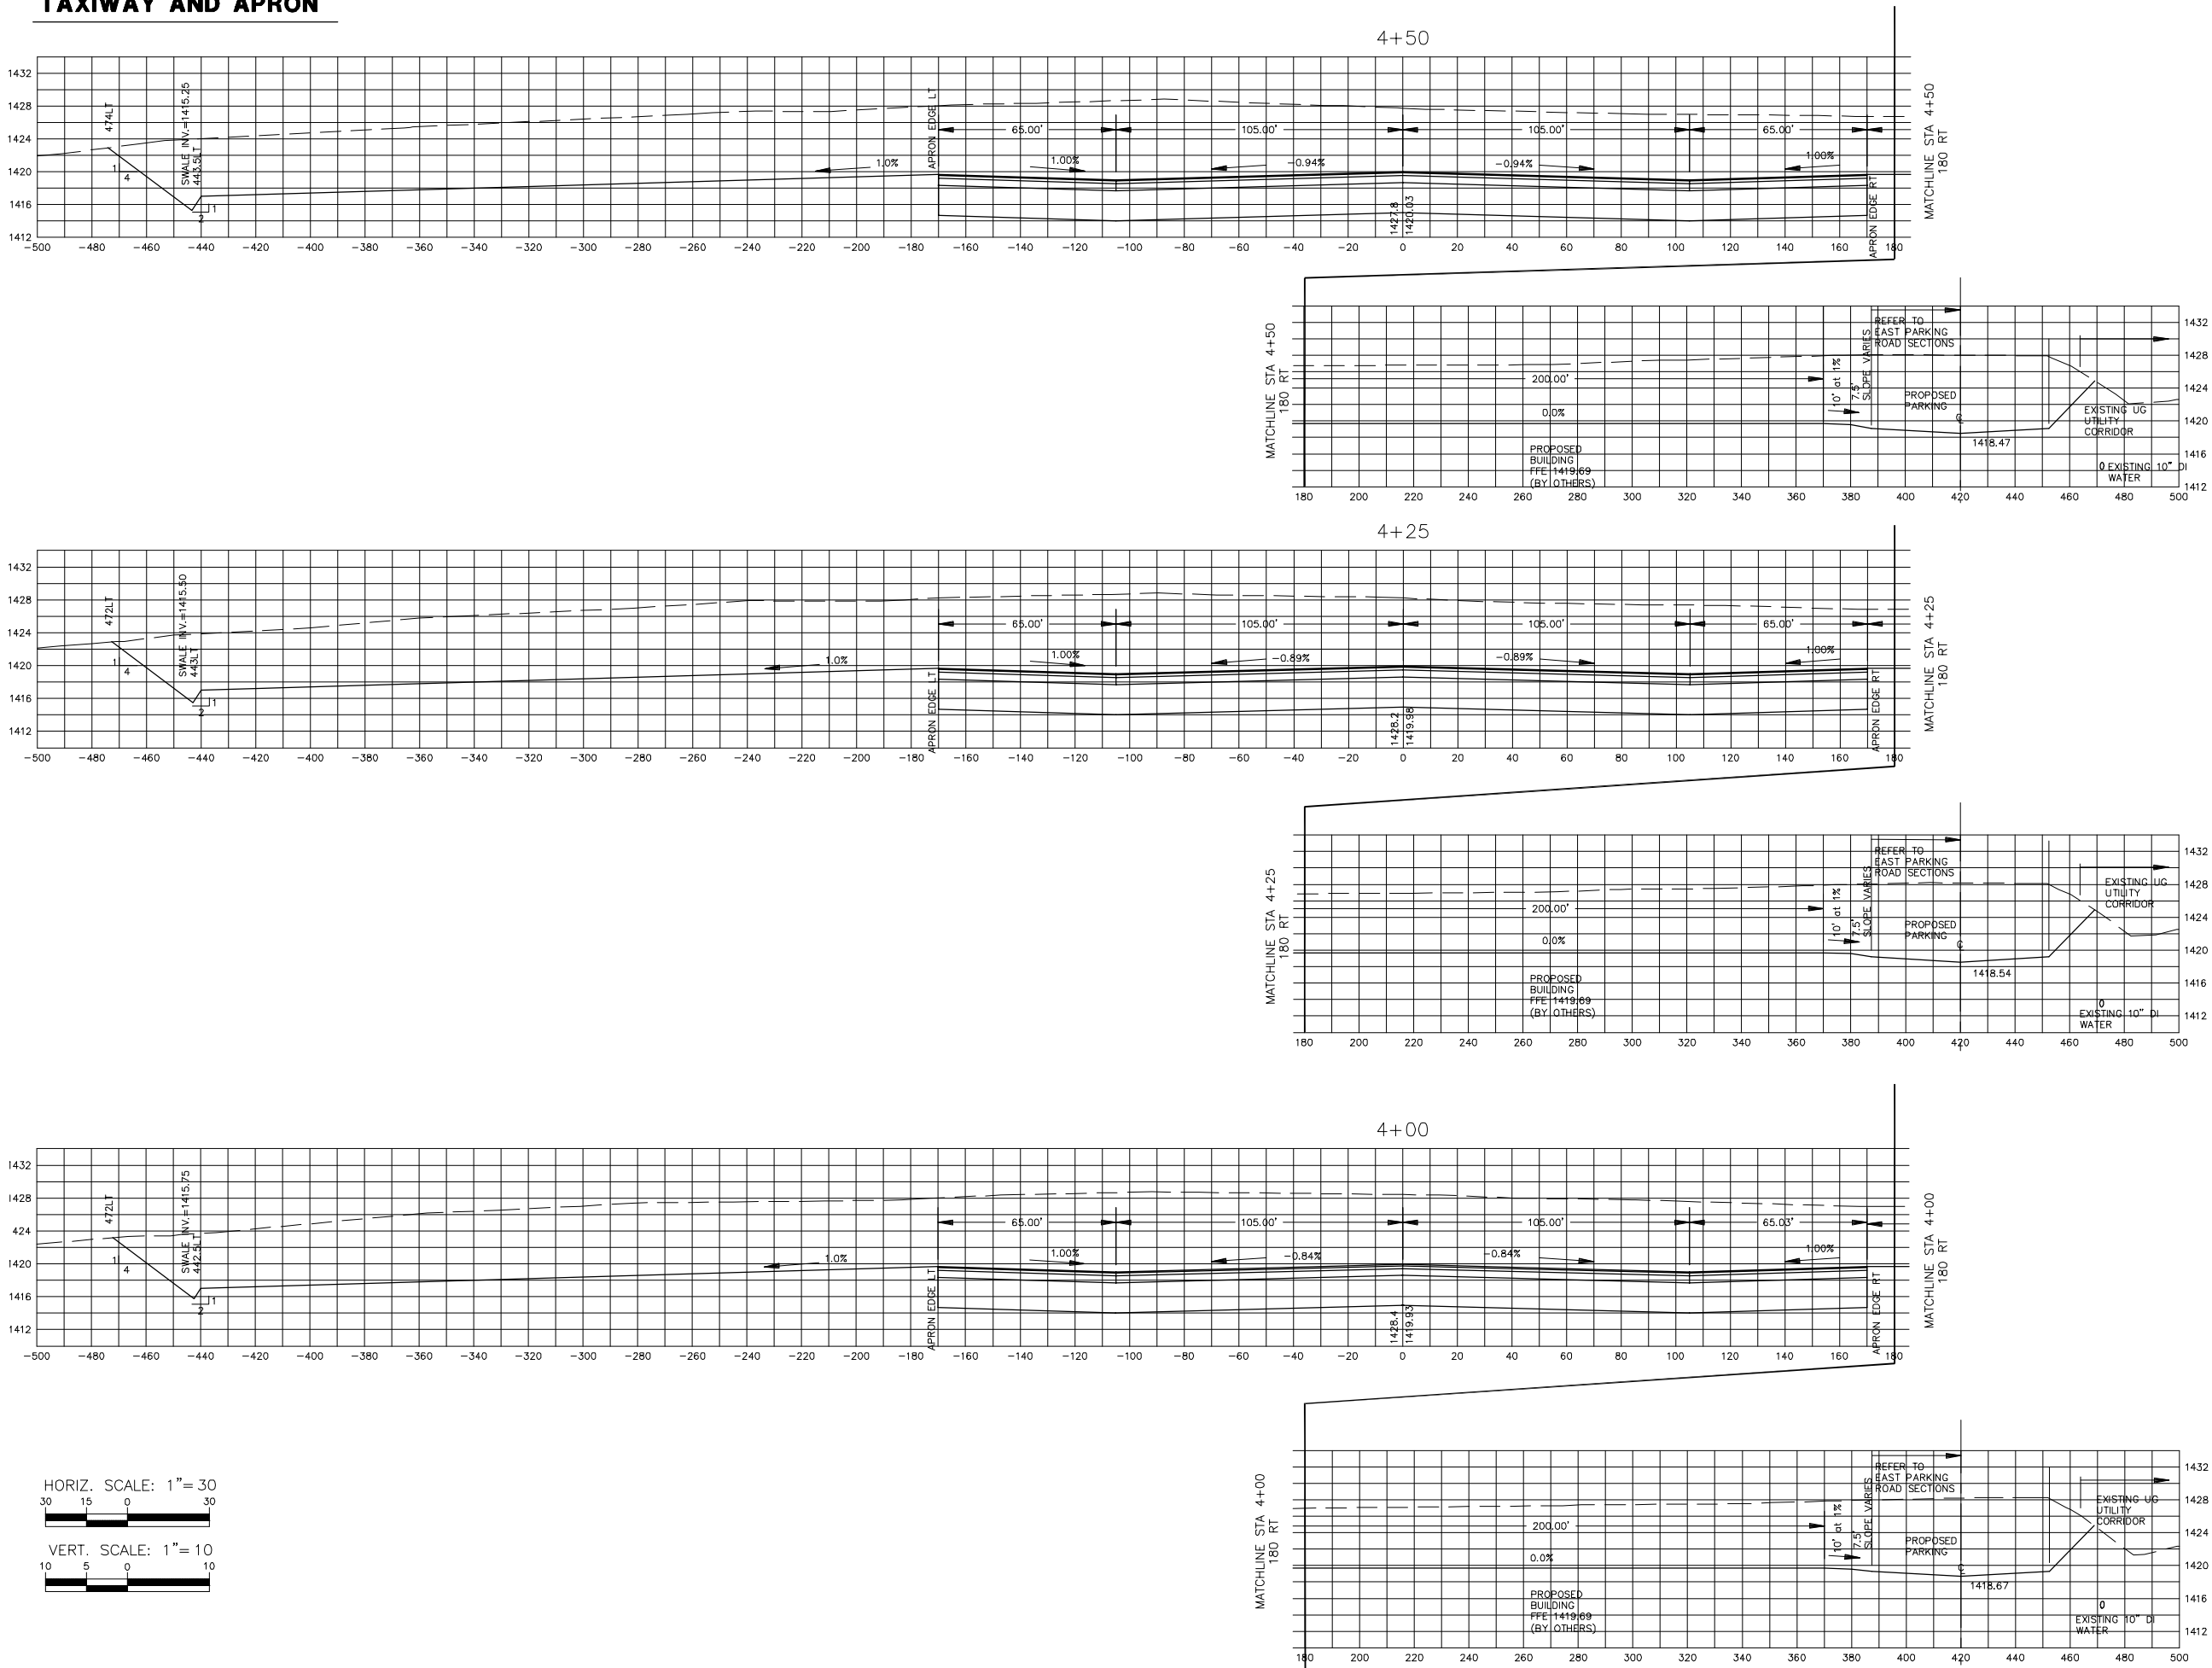

Reynolds, Smith and Hills, Inc.
4525 Airport Approach Road, Ste A
Duluth, Minnesota 55811
218-722-1227 FAX 218-722-1052
www.rsandh.com



NORTH
BUSINESS
DEVELOPMENT
AREA

I hereby certify that this plan, specification, or report was prepared by me or under my direct supervision and that I am a duly Licensed Professional Engineer under the laws of the State of Minnesota.

Signature *Darren K. Christopher*

Typed Name DARREN K. CHRISTOPHER

Date 08/18/2009 Reg. No. 45052

REVISIONS

NO.	DESCRIPTION	DATE

DATE ISSUED: 08-18-2009

REVIEWED BY: MLS

DRAWN BY: JKE

DESIGNED BY: DKC

AEP PROJECT NUMBER

214-1882-077

© 2009 REYNOLDS, SMITH AND HILLS INC.

SHEET TITLE
TYPICAL
CROSS
SECTIONS

SHEET NUMBER

CS4

BID
DOCUMENTS