



City of Duluth

DEPARTMENT OF PUBLIC WORKS/UTILITIES
Engineering Division
211 City Hall • Duluth MN 55802
(218) 730-5200 Fax: (218) 730-5907

Date: April 10, 2013

City of Duluth Bid # 13-0144

Job Description: Mill and Overlay of Vinland Street and 27th Avenue West

City Project No. 1155 and 1156

S.P. 118-102-004 and 118-115-008

Addendum #2

Bid Form:

No changes

Specifications:

No changes


Plansheets:

Replace sheet No. 5/18 with new Sheet No. 5/18, Revised on 04/10/2013.


Revise SHEET 2/18: SEQ quantity for 2360.501 TYPE SP 9.5 WEARING COURSE MIXTURE (3,C) from 2328 ton to 2588 ton for SP 118-102-004 (Vinland Street)

Plan set contains 18 sheets. Set was printed with two sets stapled together.

Patrick F. Loomis
Project Engineer

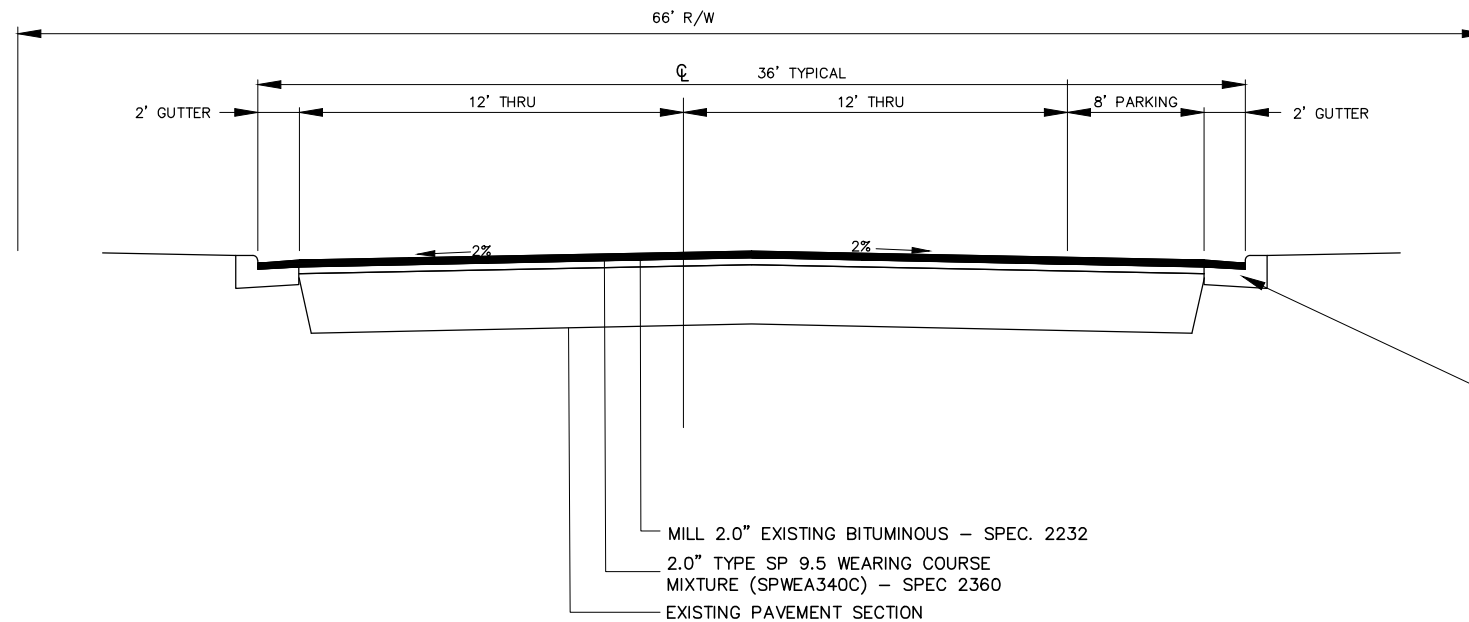

**TYPICAL SECTION
VINLAND STREET**

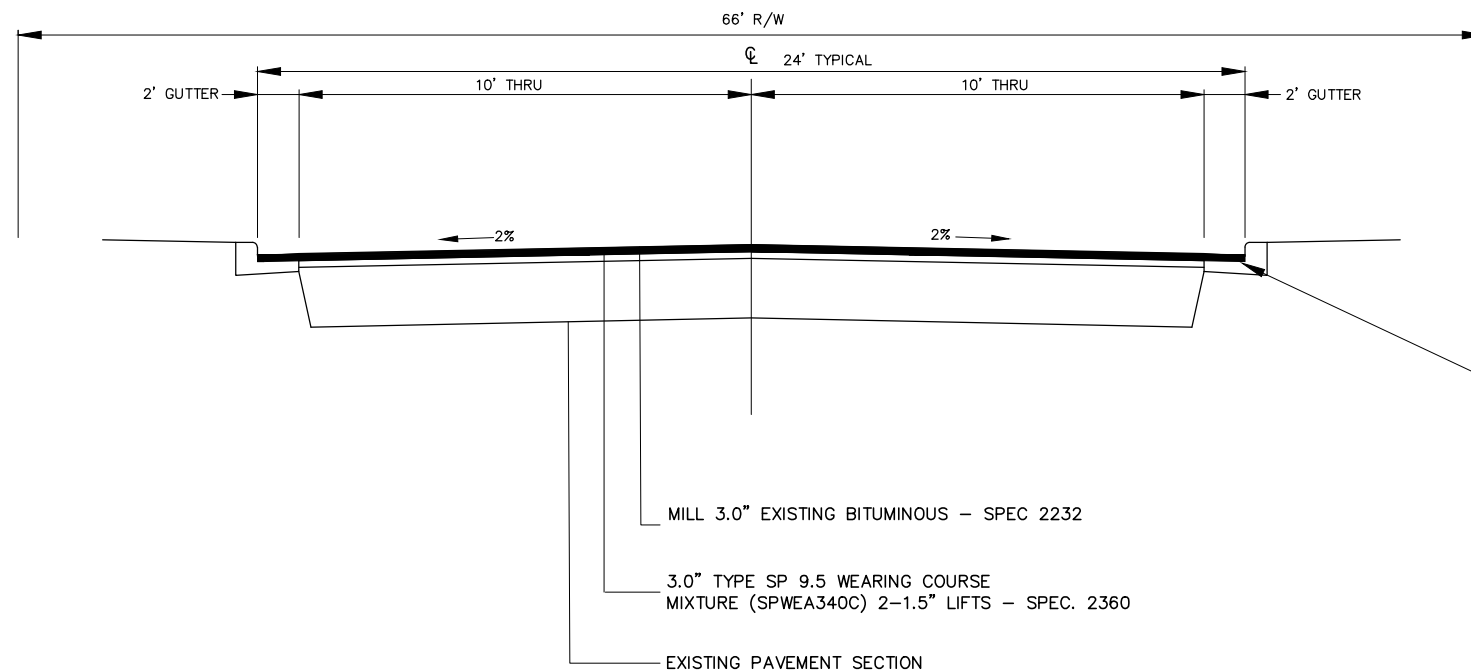

**TYPICAL SECTION
27TH AVE W**

S:\AE\D\lul\121592\5-final-dsgn\51-drawings\10-Civil\cad\dwg\plans\10-121592TY.dwg 4/9/2013 1:53 PM chinzmann

DRAWN BY: ACO	1	DRH	4/9/13	VINLAND TYPICAL UPDATE
DESIGNER: DRH				
CHECKED BY: MJB				
DESIGN TEAM	NO.	BY	DATE	REVISIONS

I HEREBY CERTIFY THAT THIS PLAN WAS PREPARED BY ME OR UNDER MY DIRECT SUPERVISION AND THAT I AM A DULY LICENSED PROFESSIONAL ENGINEER UNDER THE LAWS OF THE STATE OF MINNESOTA.

Matthew J. Bolt, P.E.
Date: 04/09/2012 Lic. No. 43913

SEH
PHONE: 218.279.3000
418 W SUPERIOR ST STE 200
DULUTH, MN 55802-1512
www.sehinc.com

**DULUTH, MINNESOTA
CITY PROJ. 1155 / 1156
FLOOD SITE 052 / 388**

S.P. 118-102-004/118-115-008
TYPICAL SECTION

FILE NO.
DULUT 121592

5
18