




CITY OF DULUTH FIRE HALLS
LAUNDRY ROOMS
FIRE HALLS # 1, 2, 4, 6, 7, 8, 10 & 11., DULUTH, MN. 55806

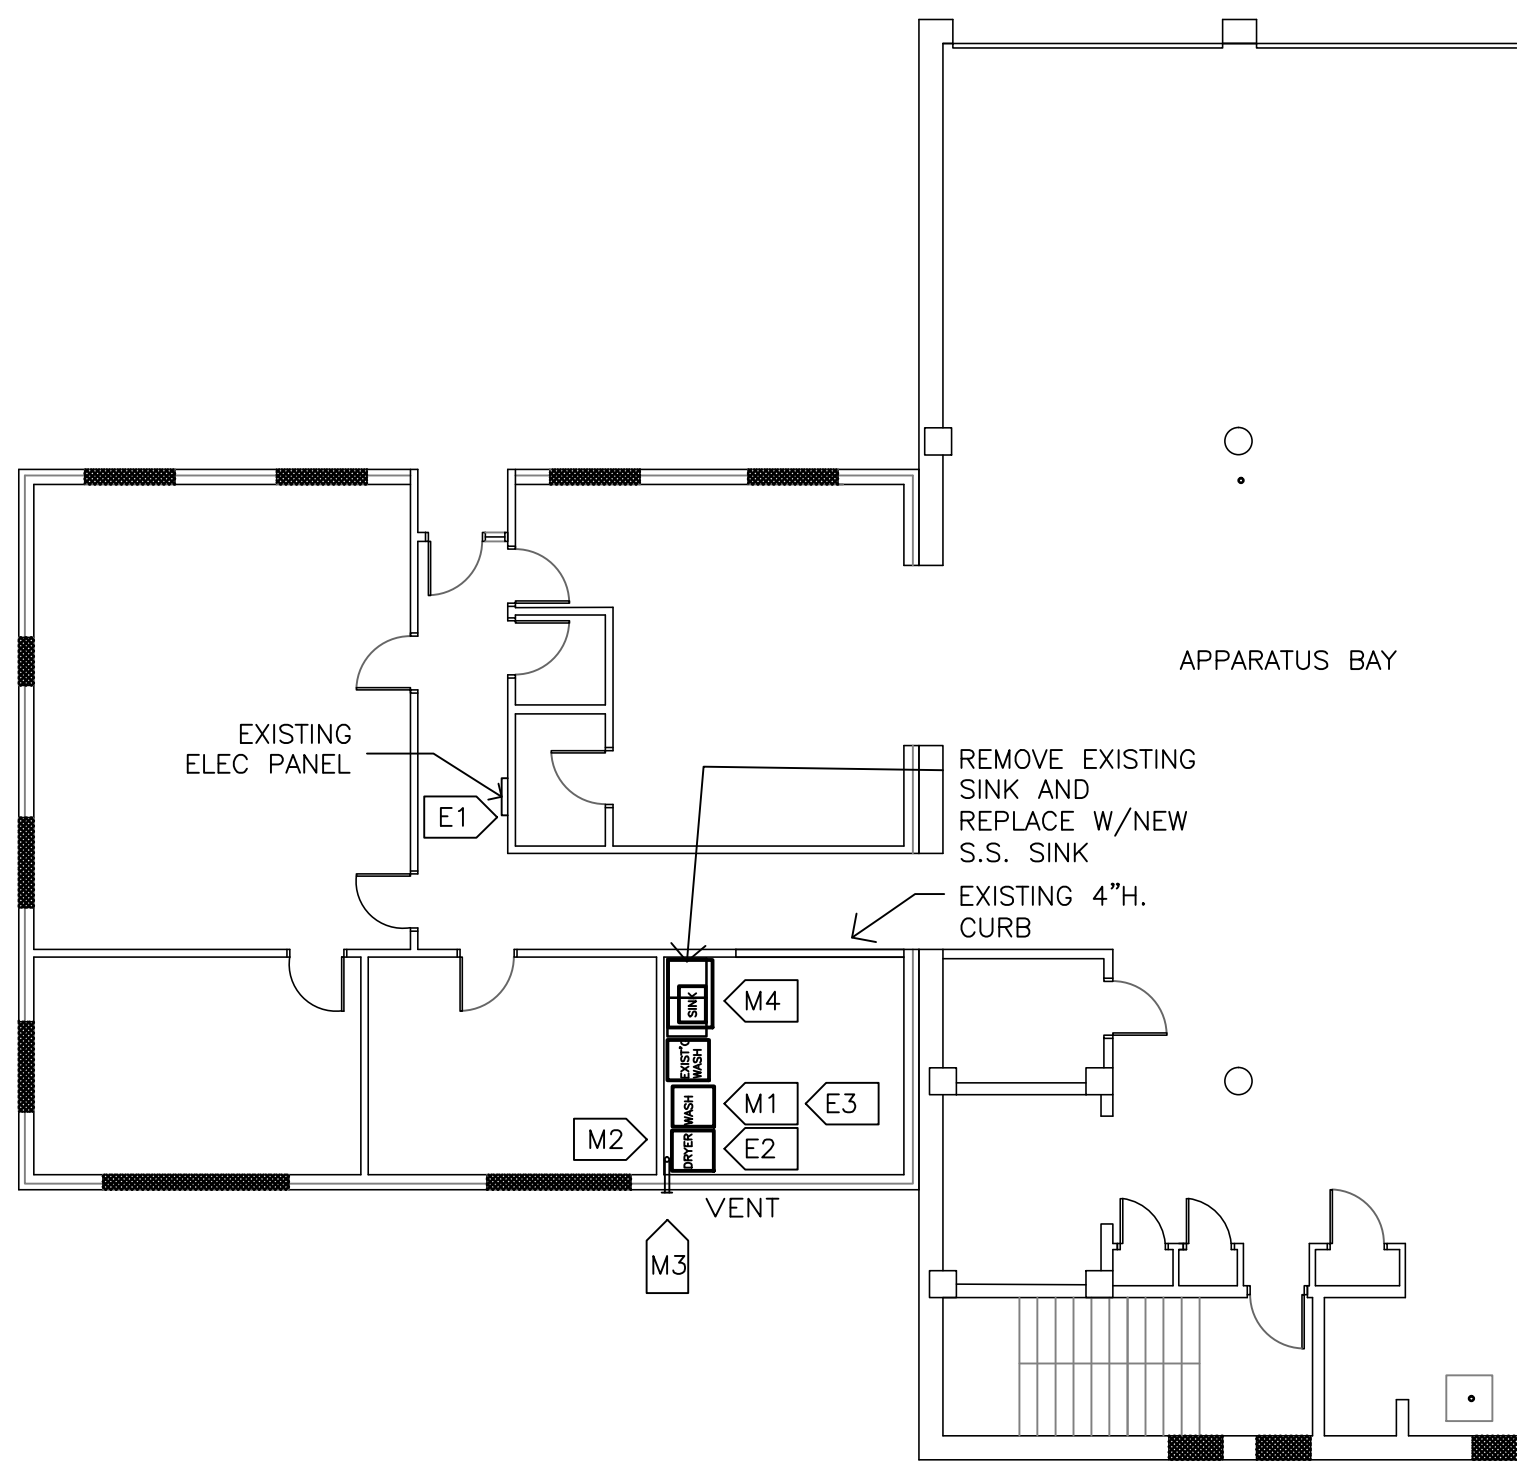


1 FIRE HALL #1
A1 602 W. 2ND ST
3/32"=1'-0"

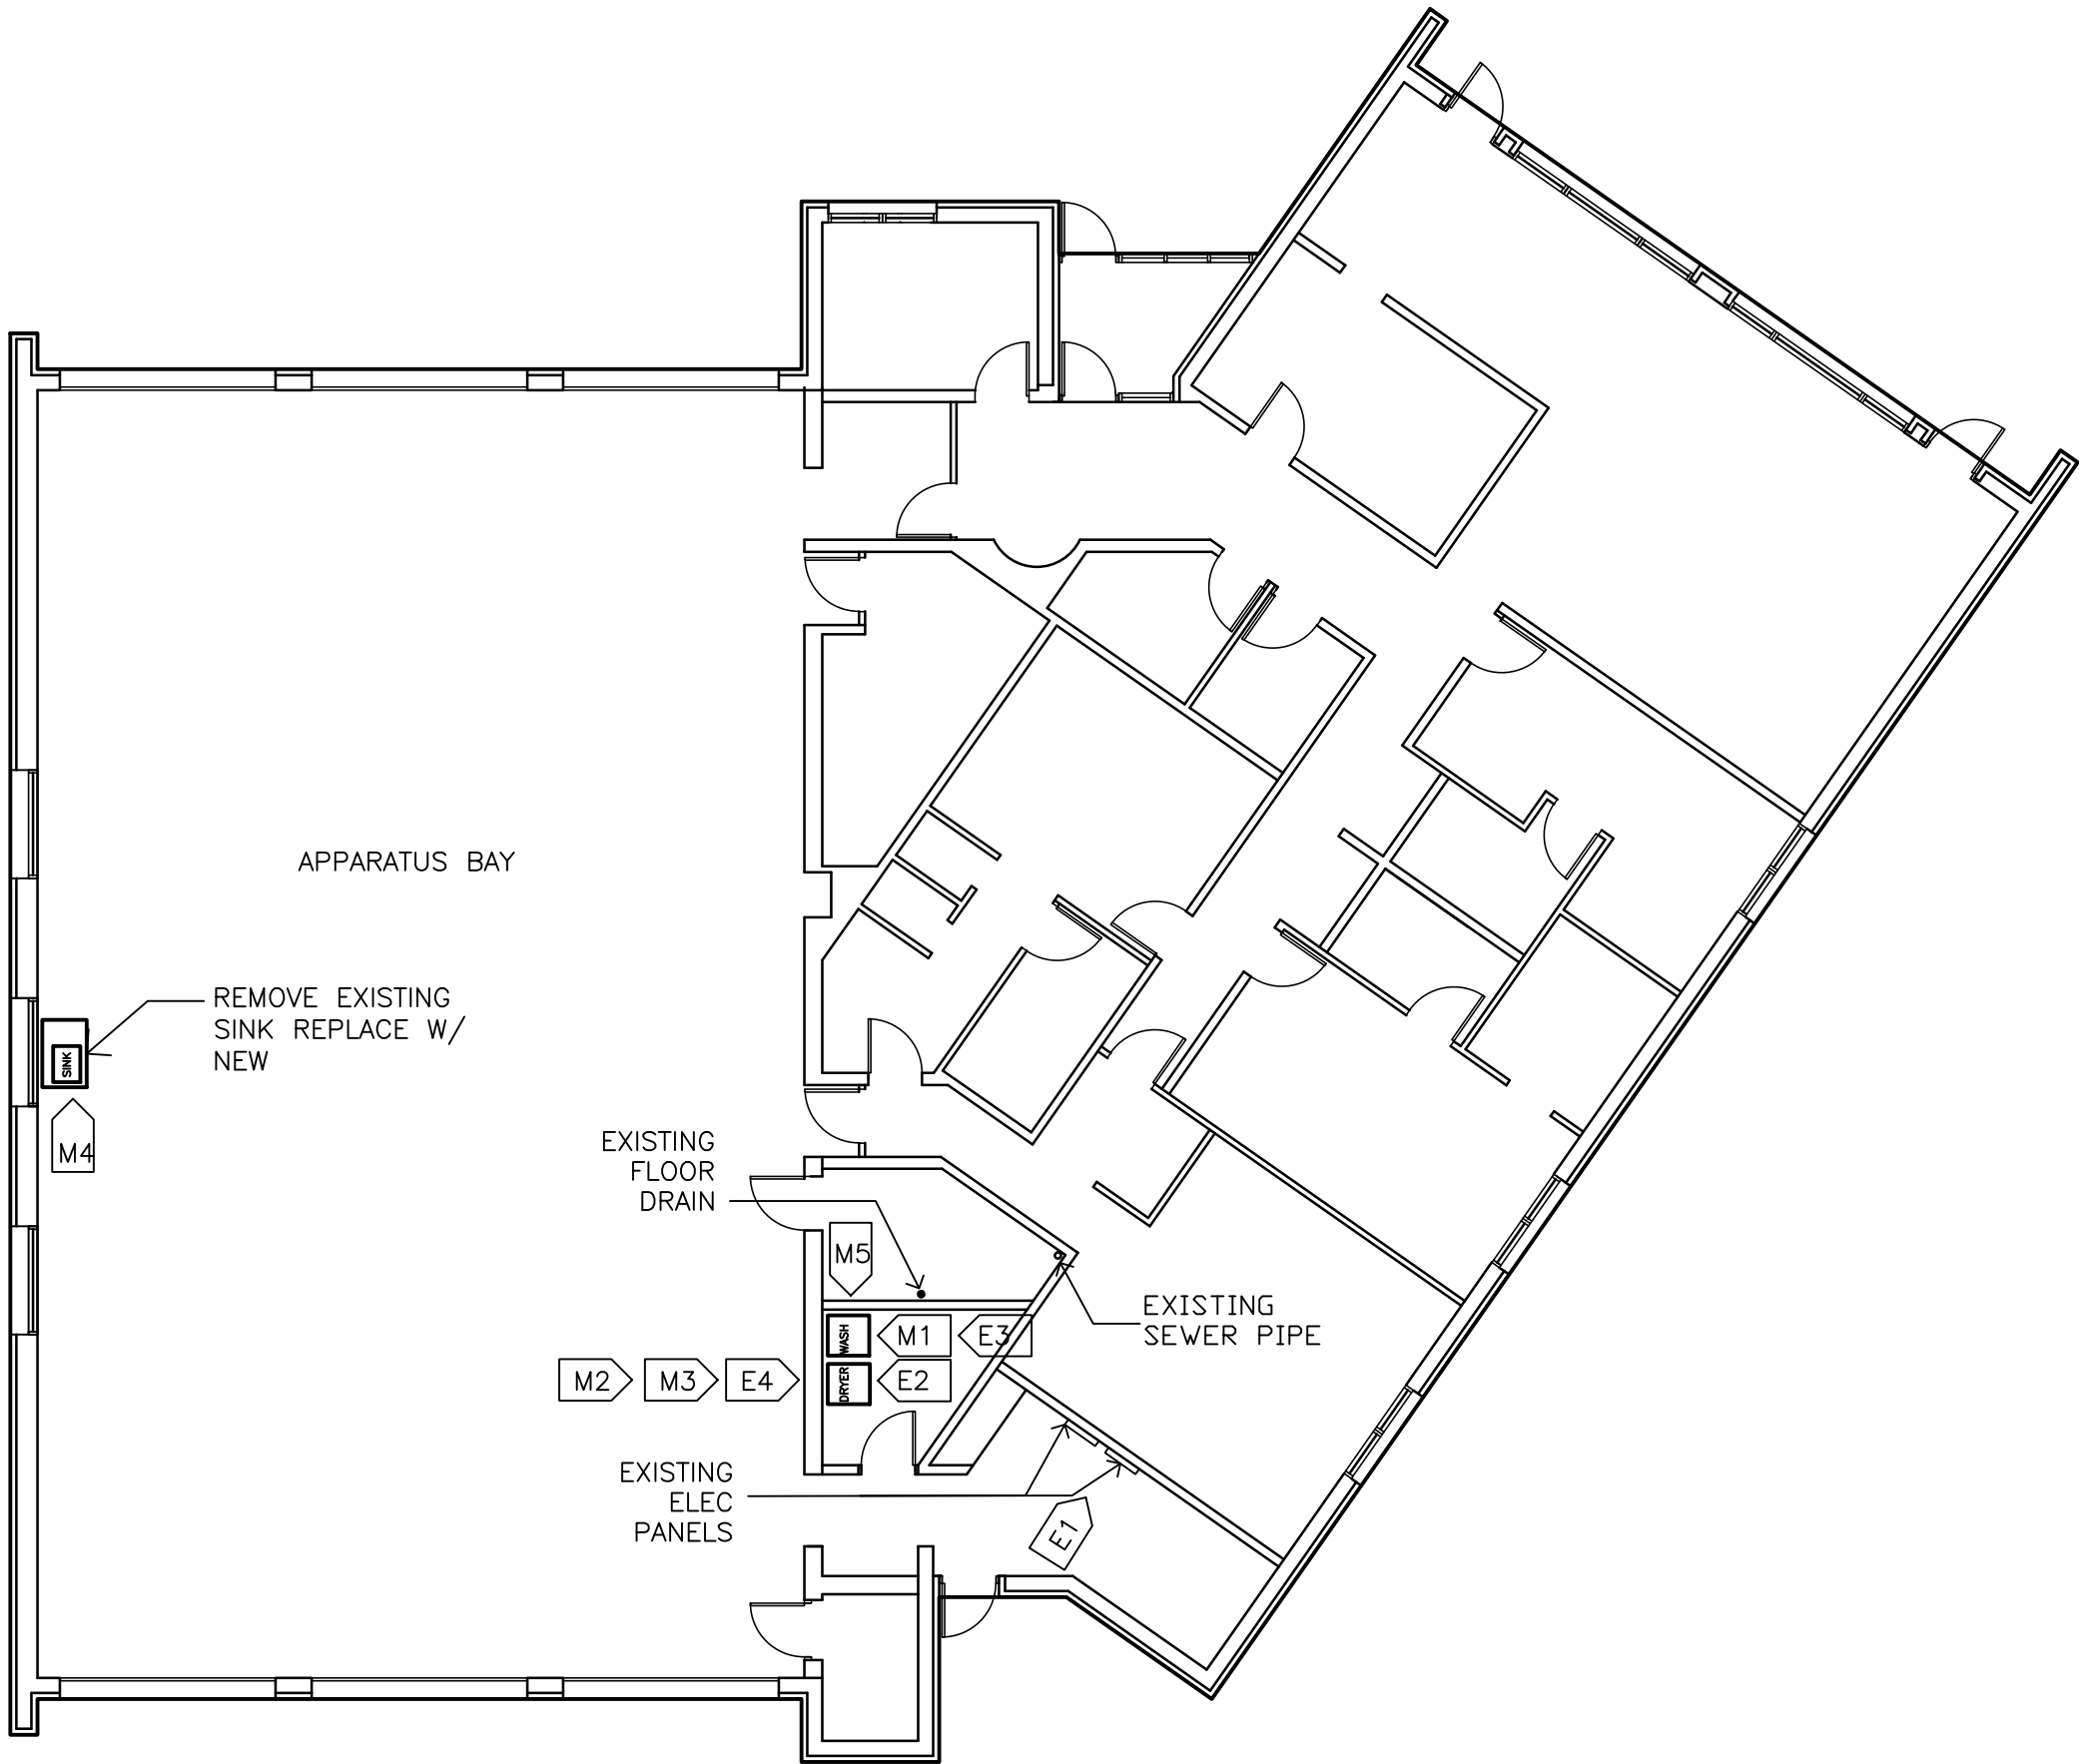


2 FIRE HALL #2
A1 2627 W. SUPERIOR ST.
3/32"=1'-0"

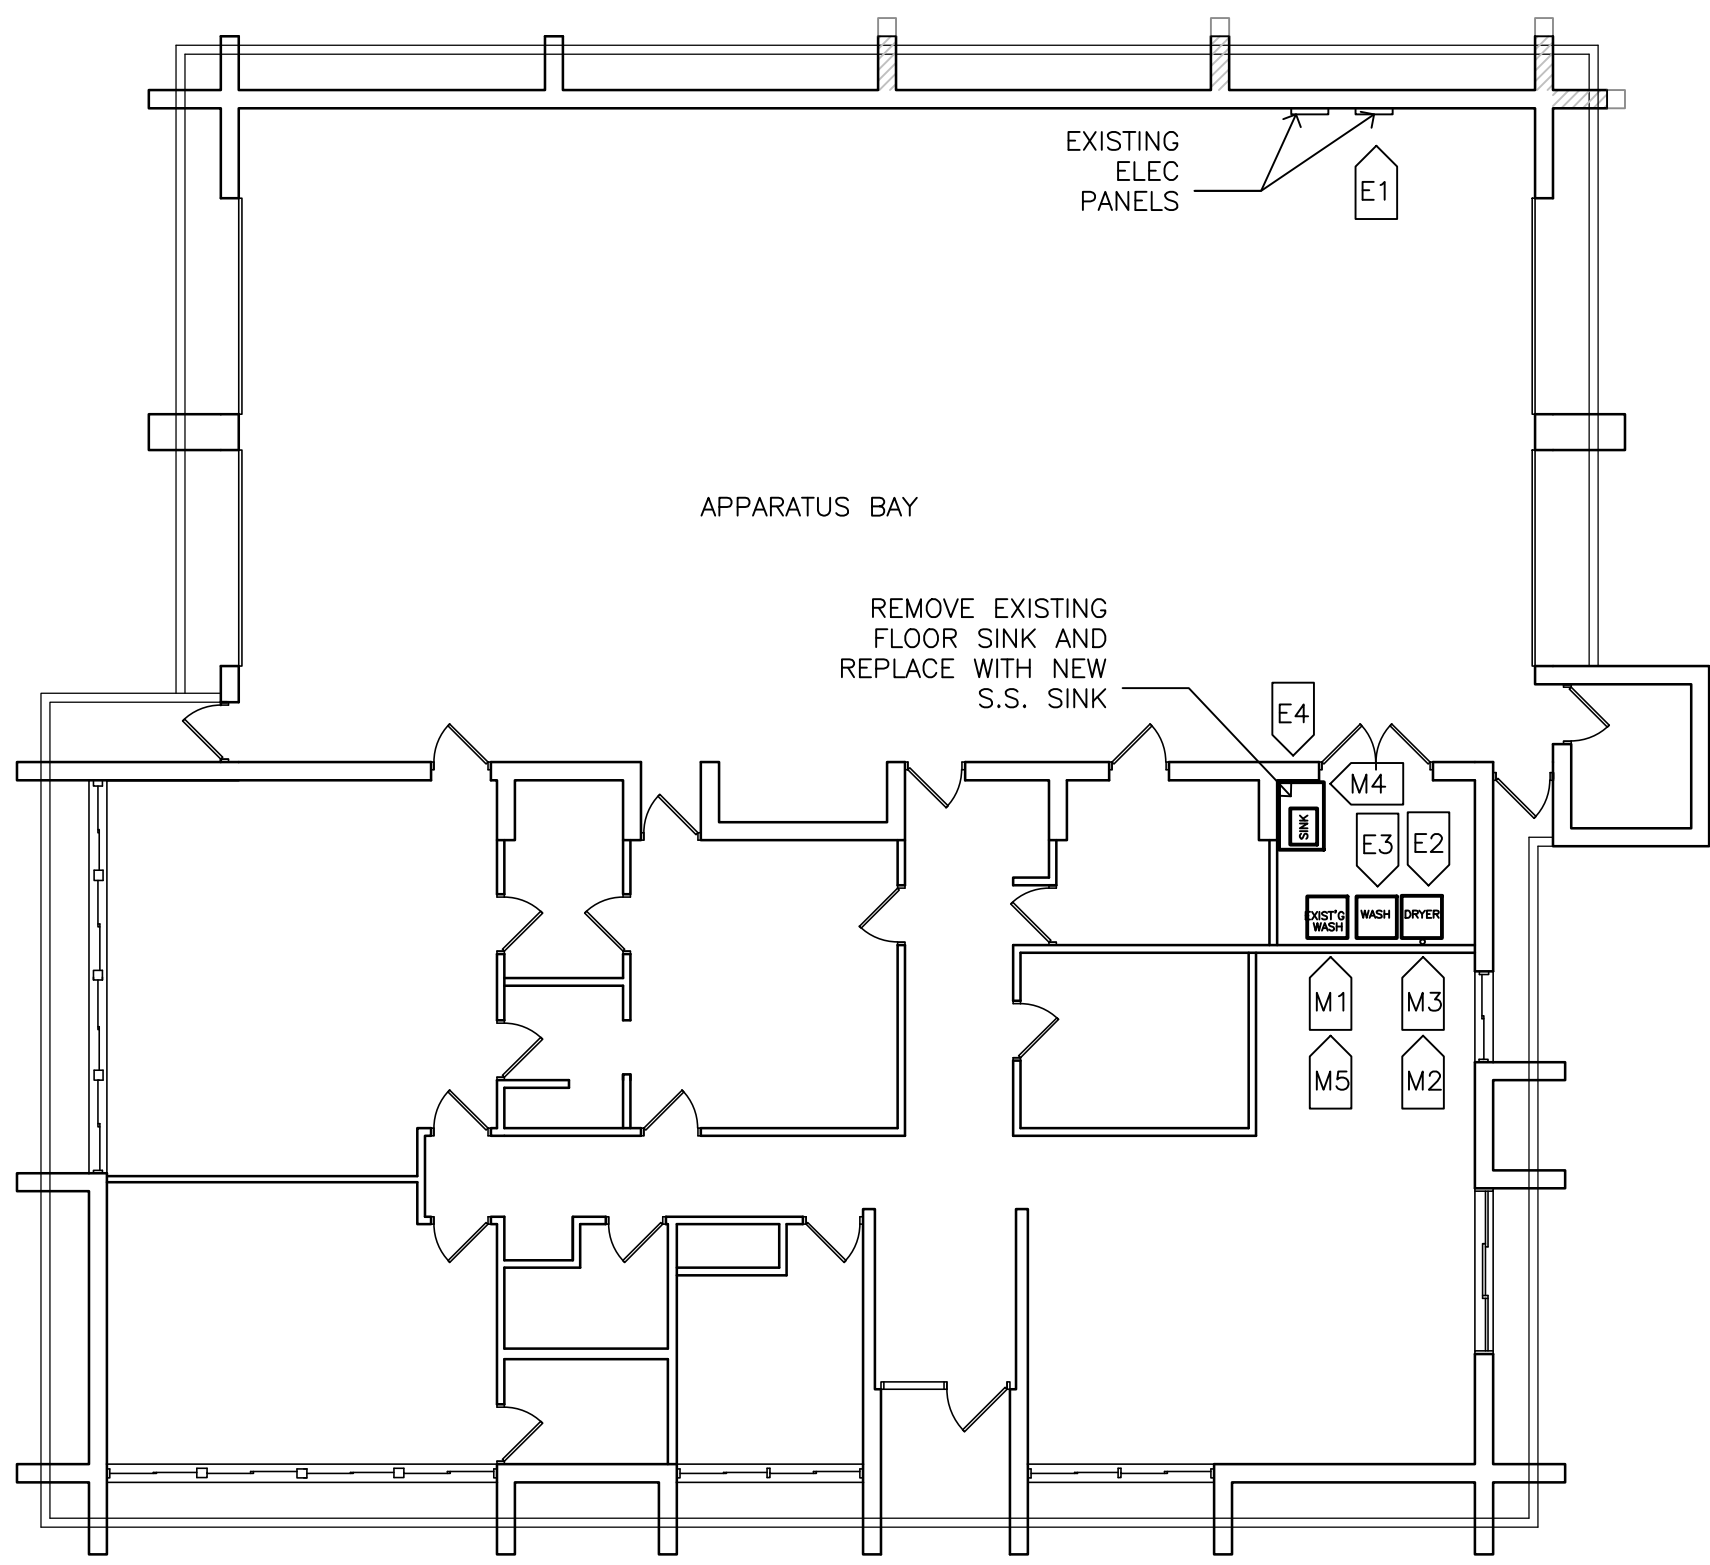



3 FIRE HALL #4
A1 425 W. COLLEGE ST
3/32"=1'-0"

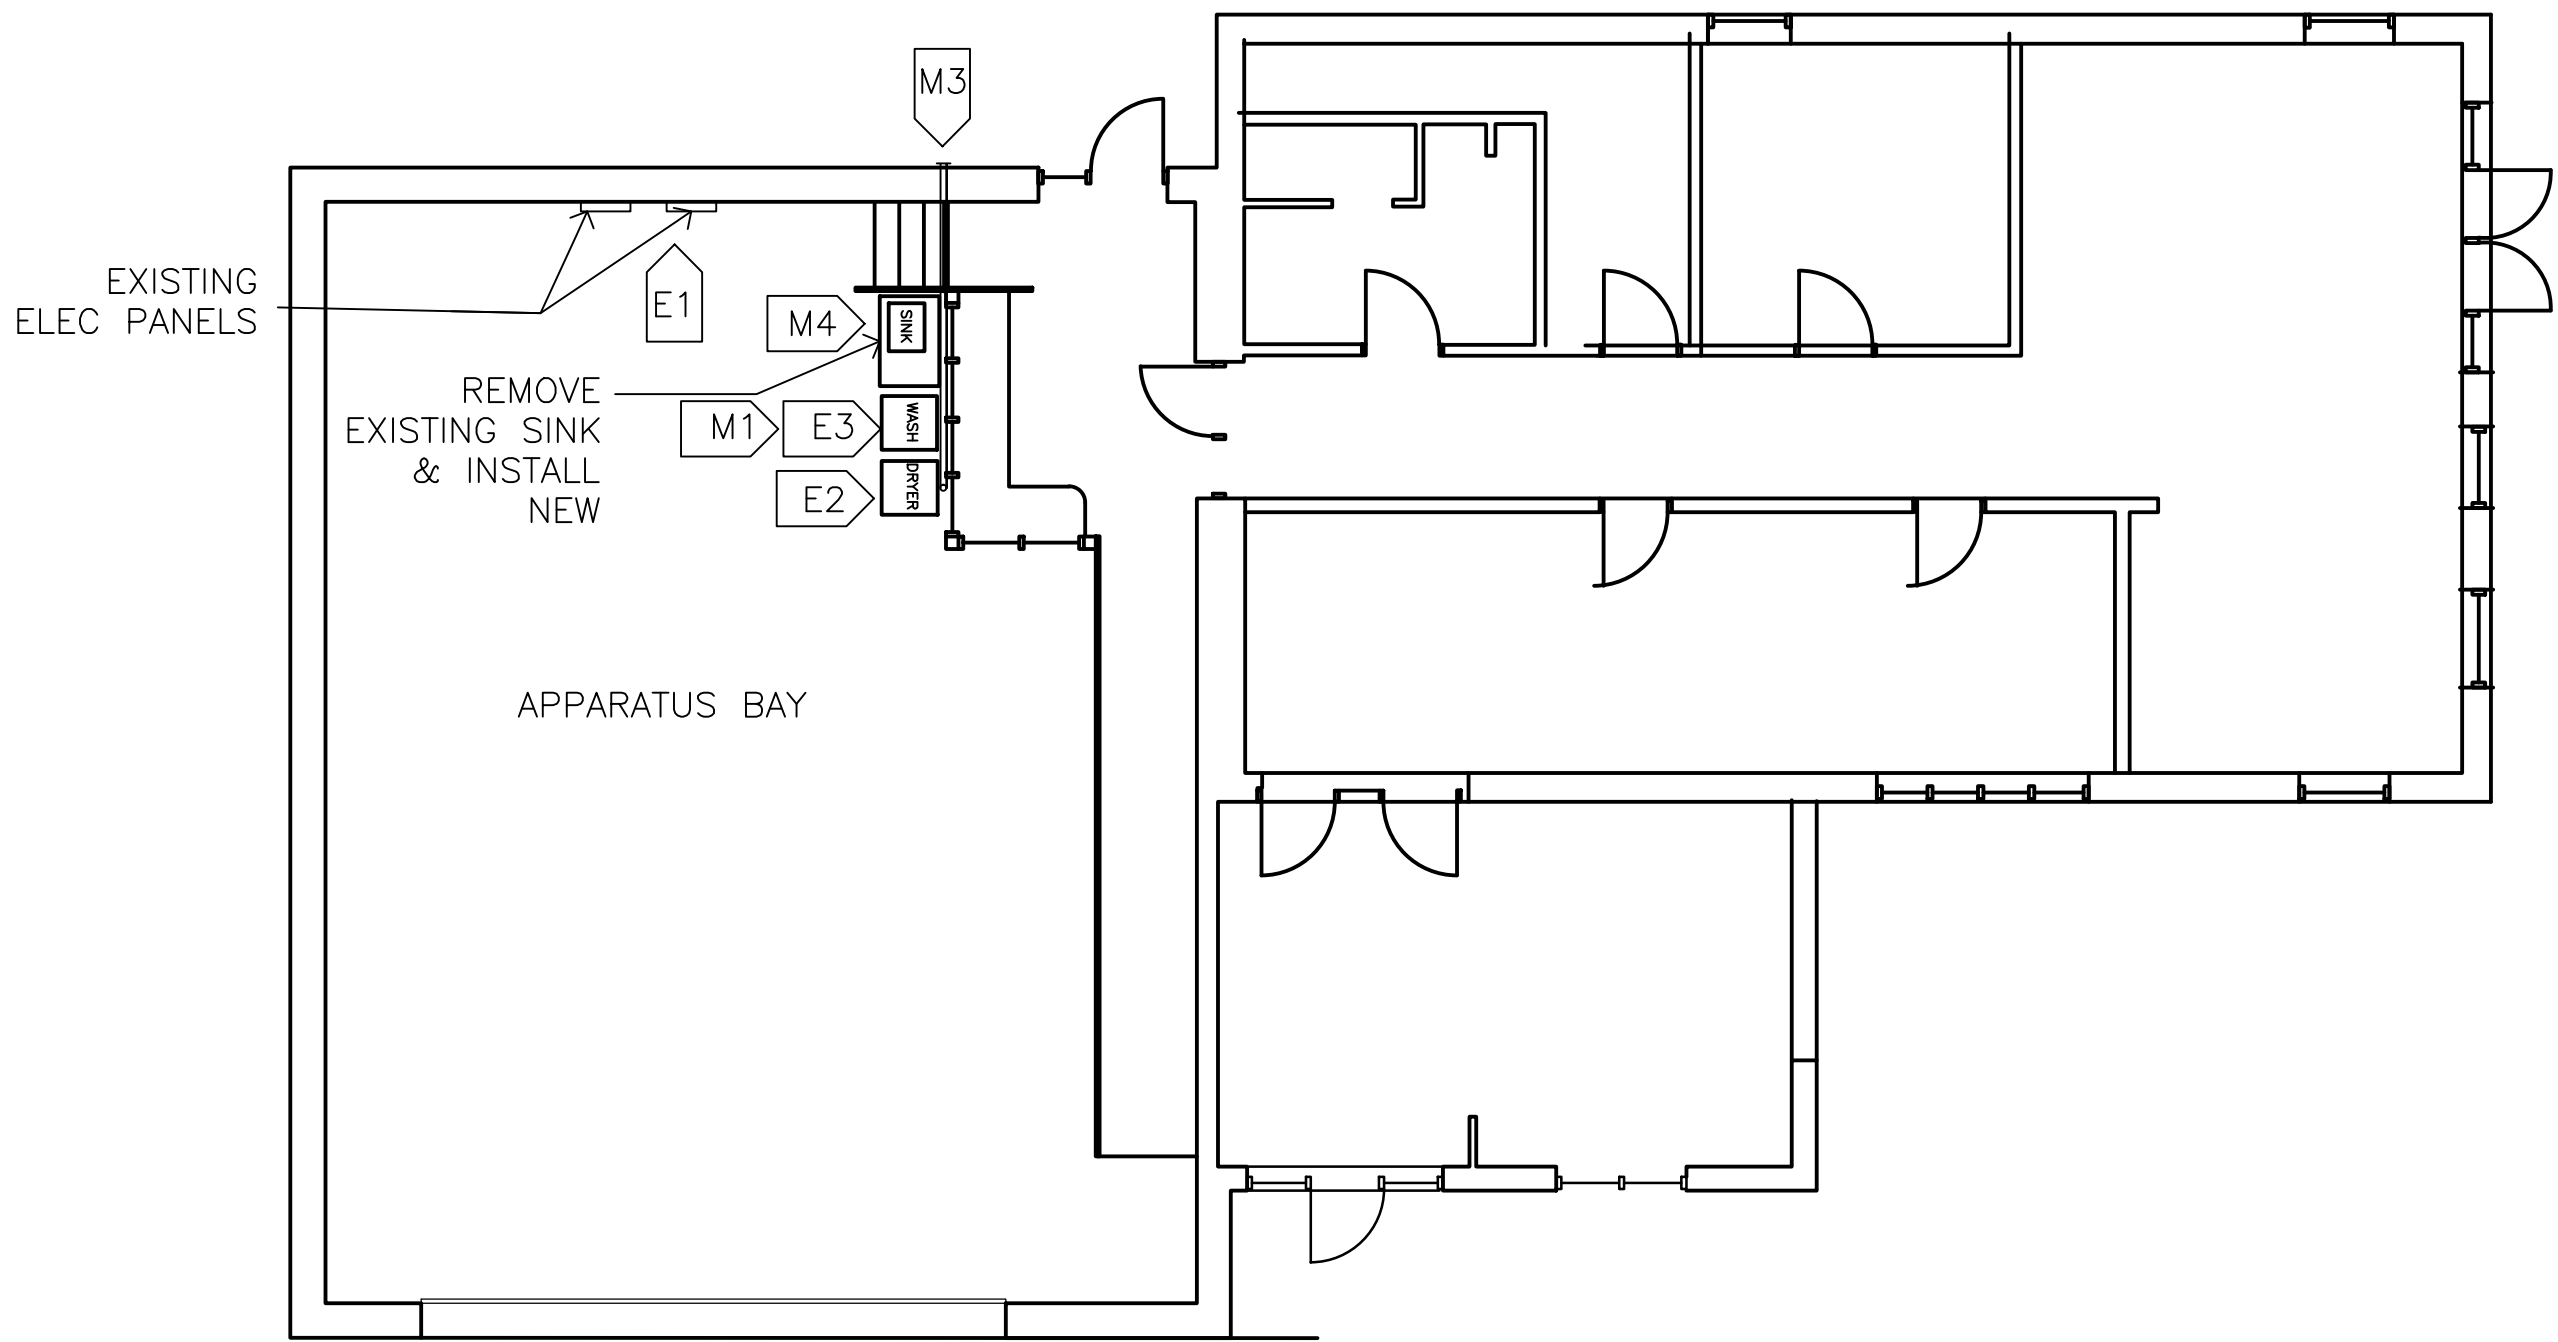


5 FIRE HALL #6
A1 1031 N. 51ST AVE E.
1/8"=1'-0"

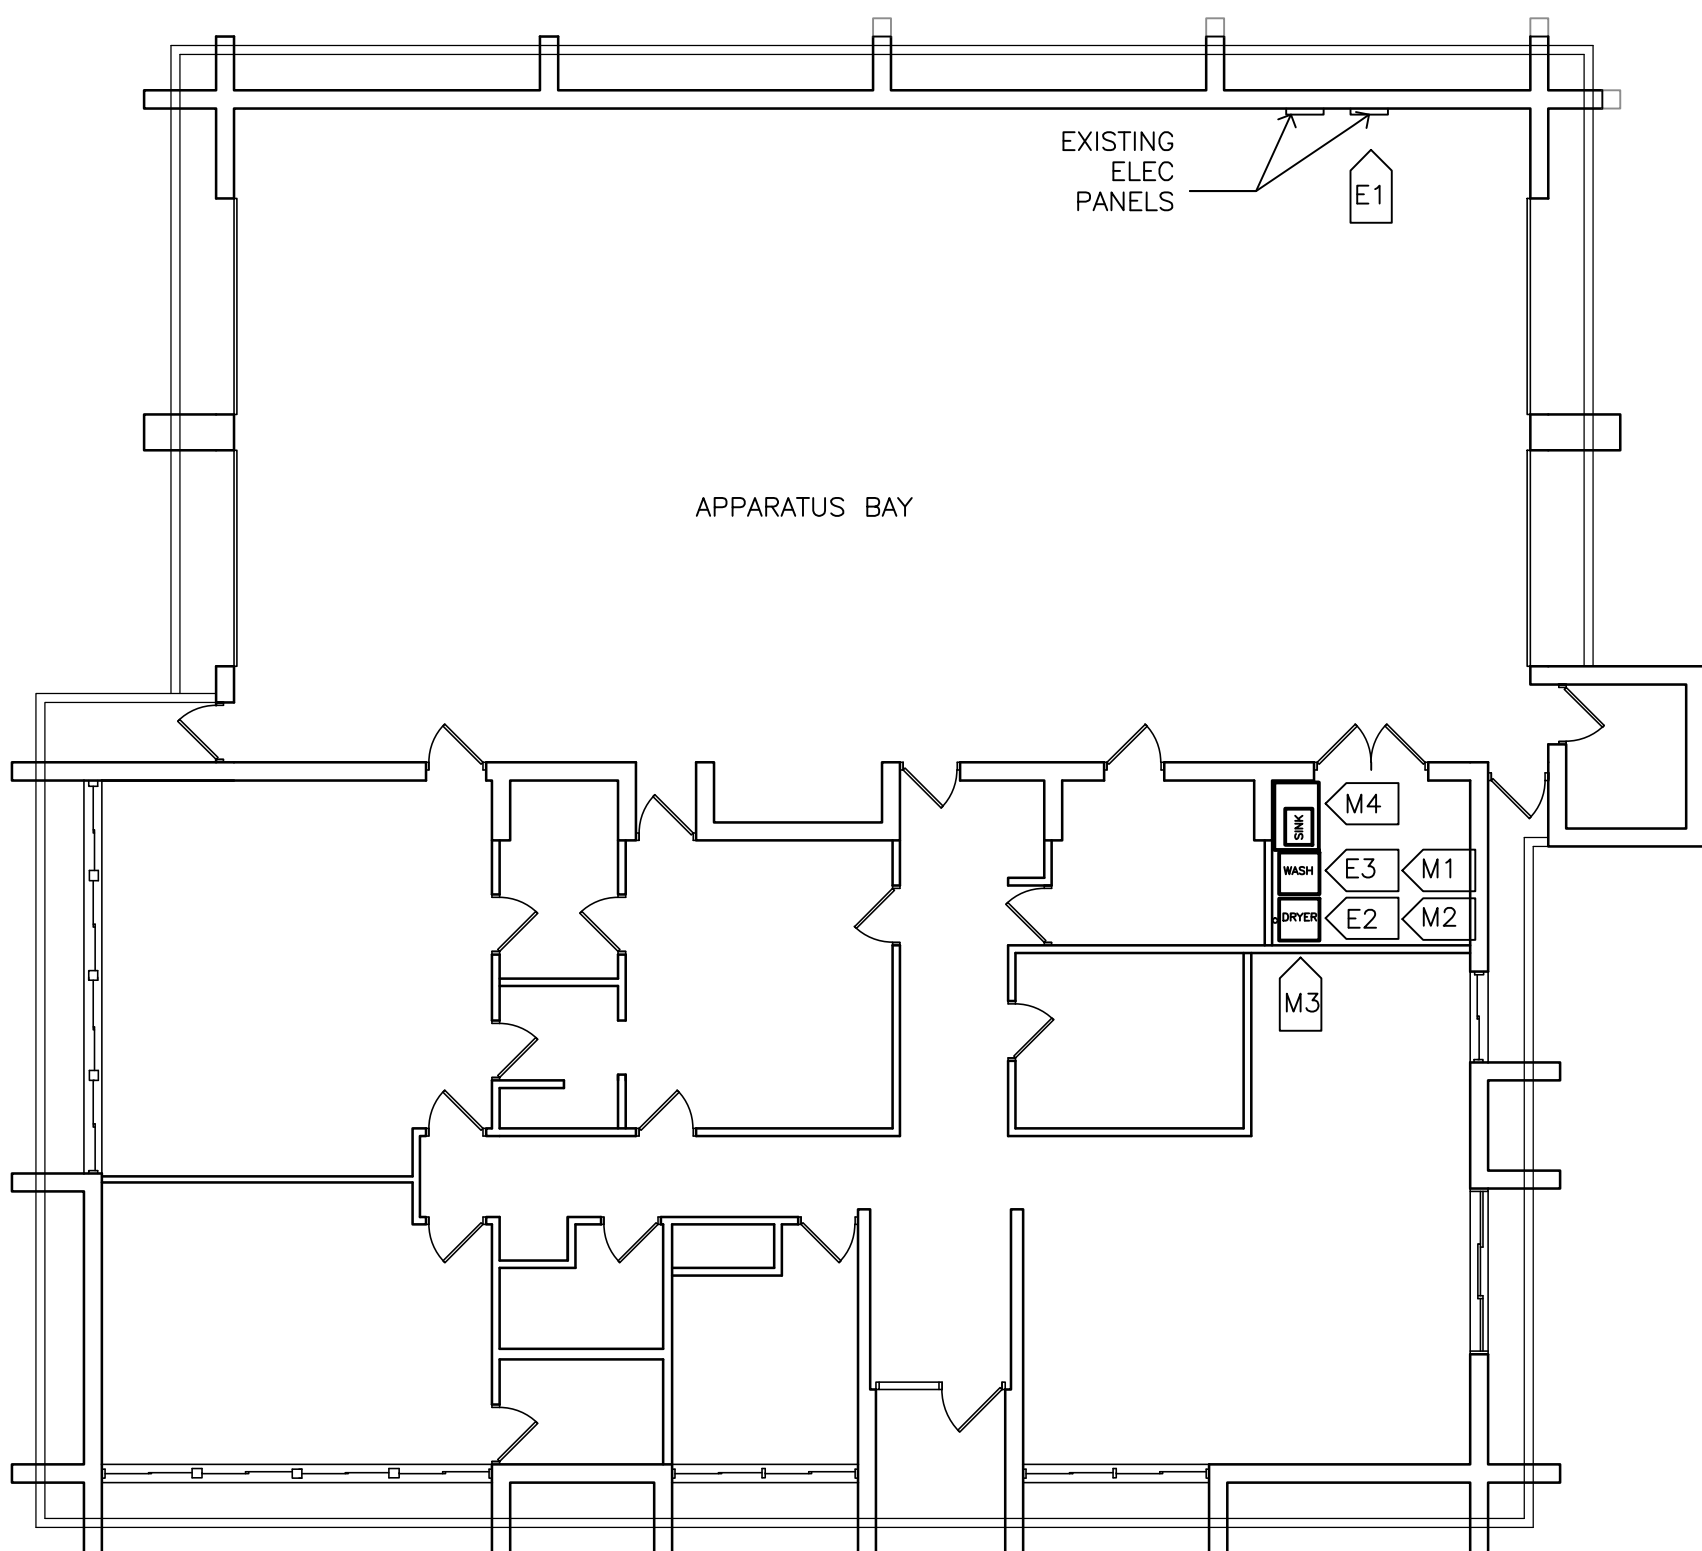


4 FIRE HALL #7
A1 1419 MAPLE GROVE RD.
3/32"=1'-0"

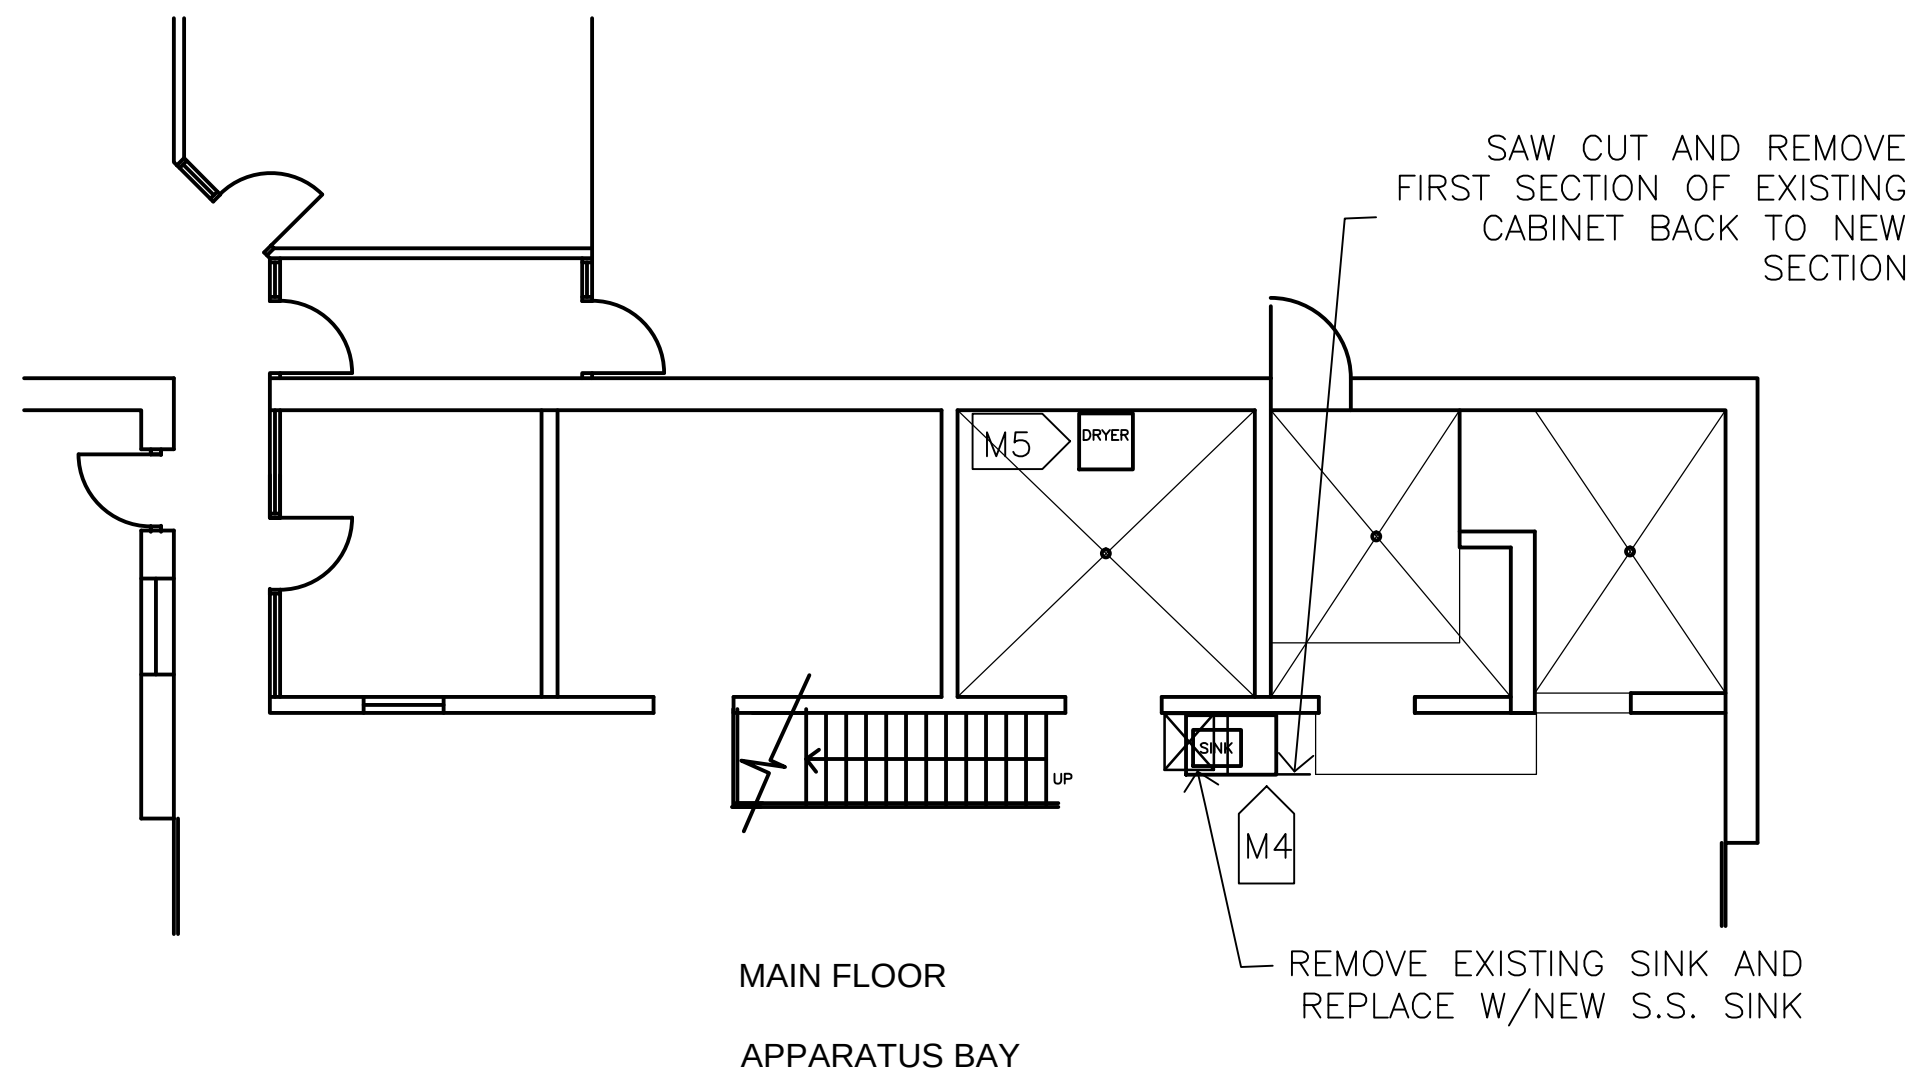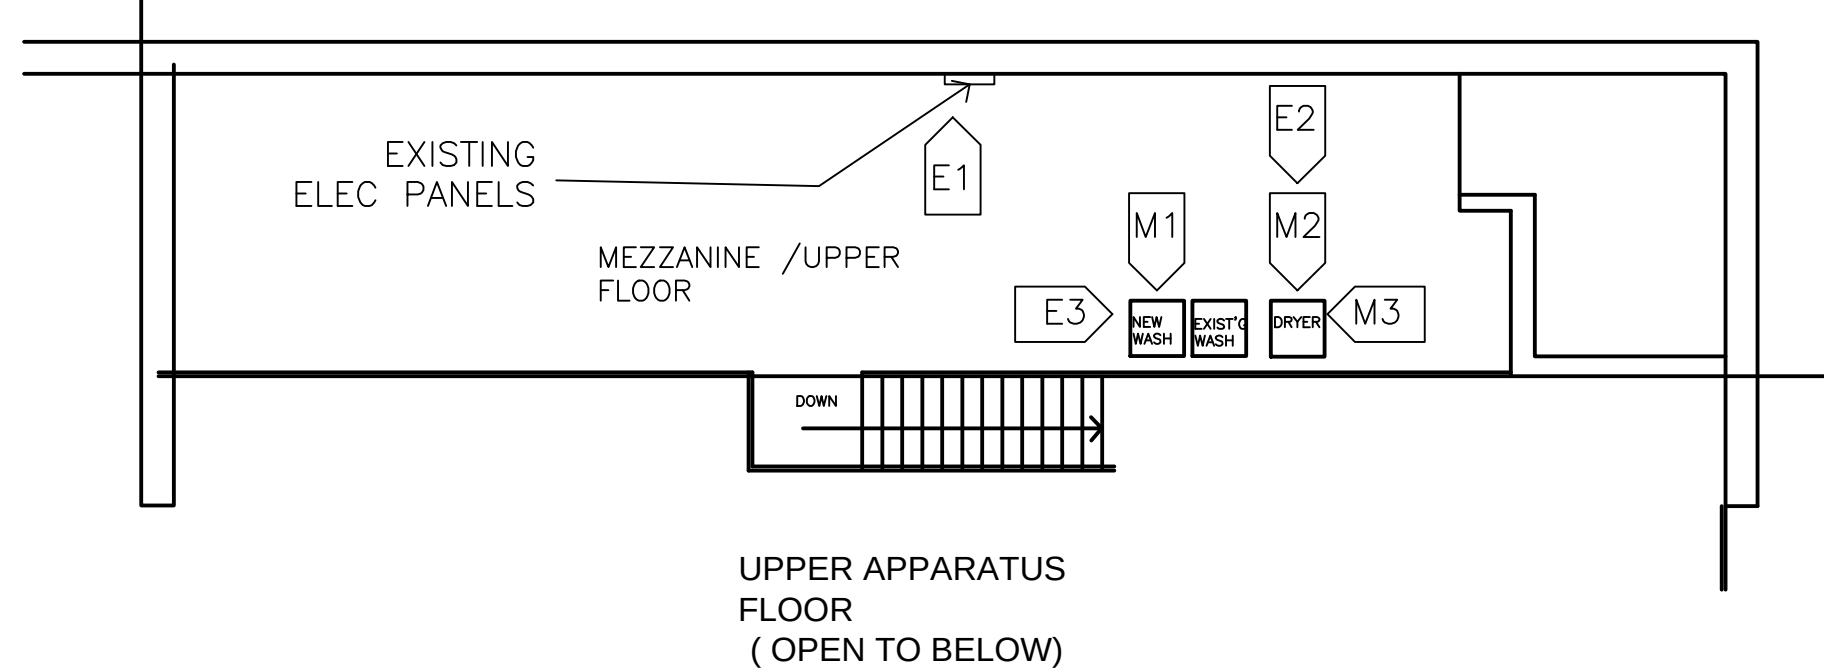

6 FIRE HALL #8
A1 5830 GRAND AVE
1/8"=1'-0"

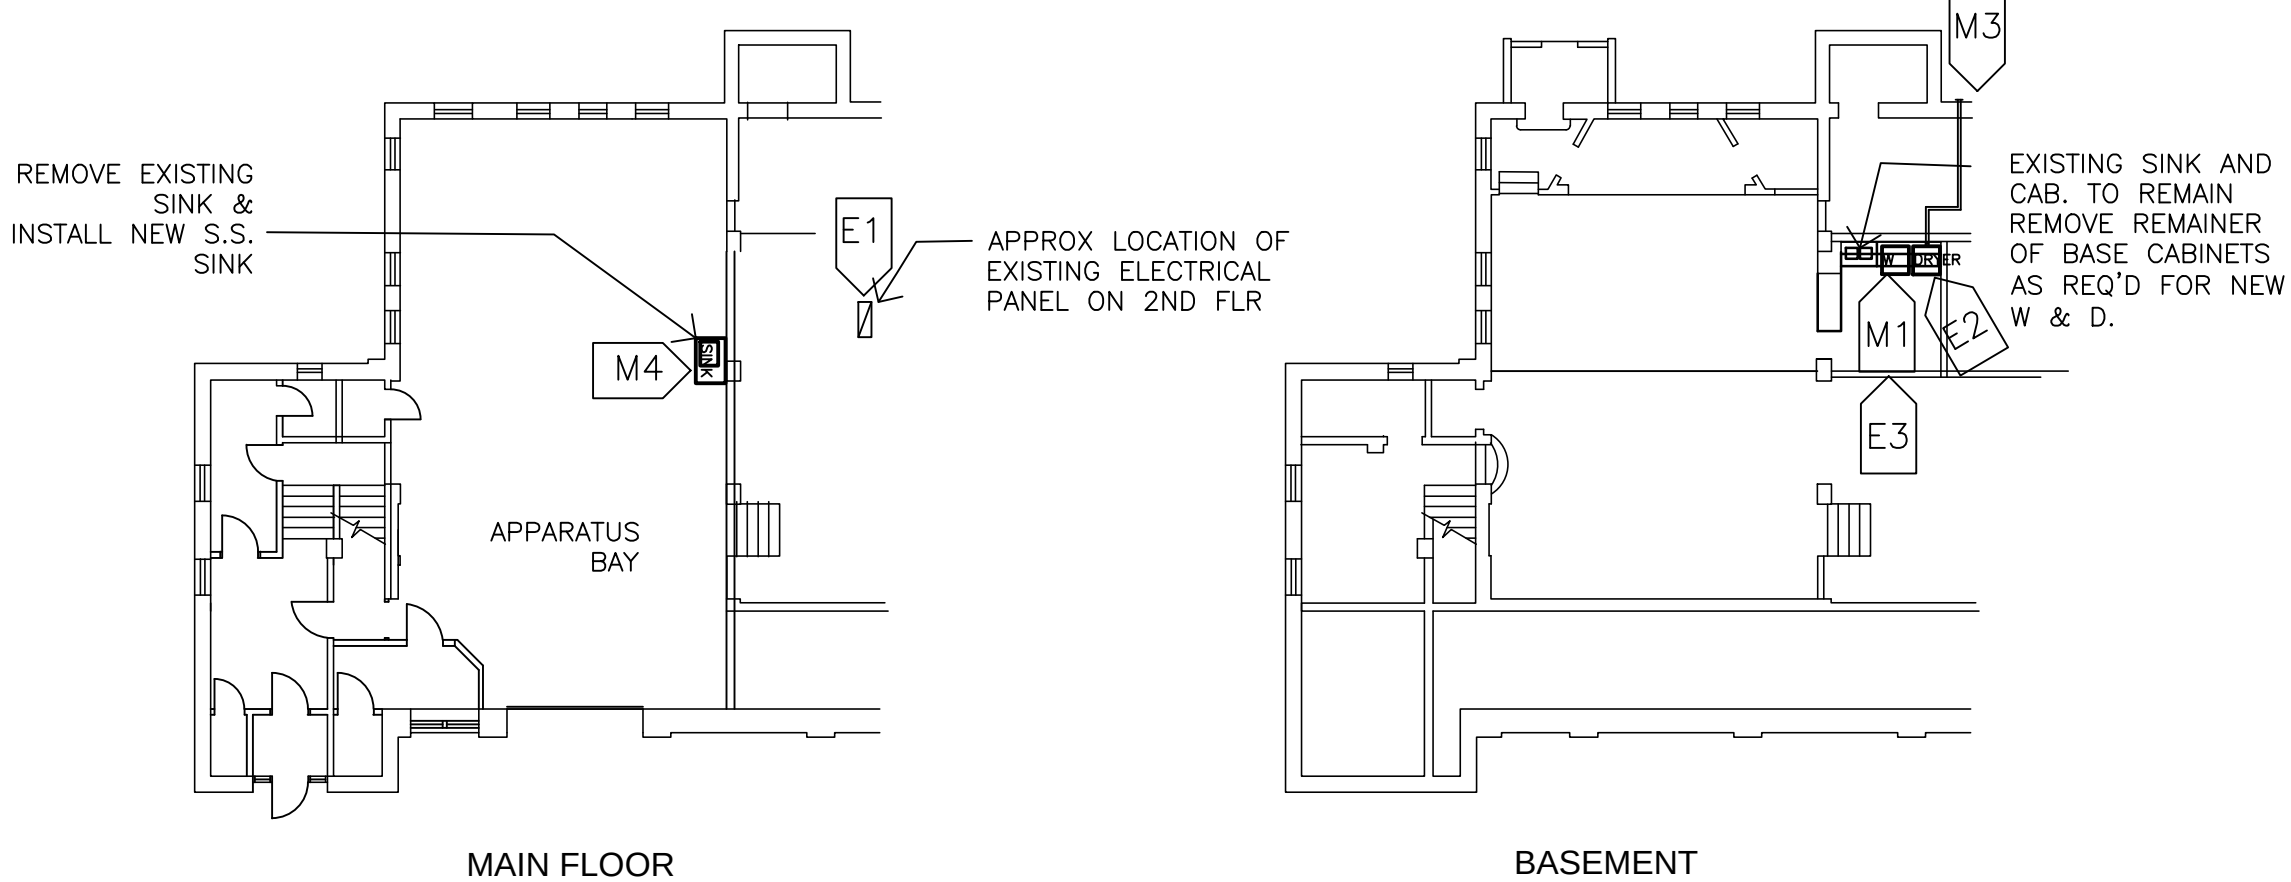

7 FIRE HALL #10
A1 1106 COMMONWEALTH AVE.
1/16"=1'-0"

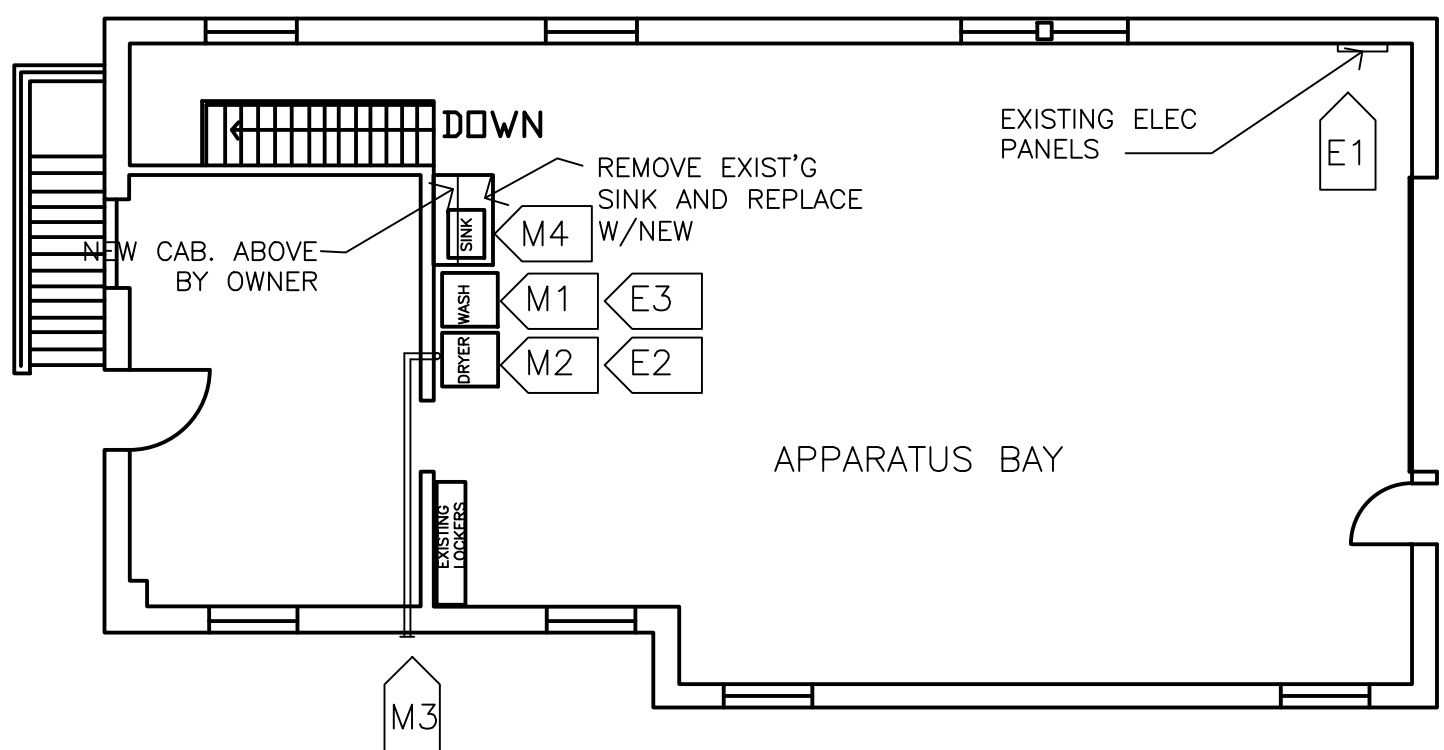

8 FIRE HALL #11
A1 3501 WOODLAND AVE
1/8"=1'-0"

- GENERAL MECHANICAL AND ELECTRICAL NOTES:
- REFER TO PROJECT MANUAL FOR SITE SPECIFICS, NOTES AND GENERAL PROJECT SCOPE DESCRIPTION ON ASSOCIATED WITH MECH AND ELECTRICAL WORK.
 - IT IS THE INTENT OF THIS DRAWING TO PROVIDE DESIGN/BUILD SCOPE OF WORK. IT IS THE RESPONSIBILITY OF THE MECHANICAL AND ELECTRICAL CONTRACTOR TO FIELD VERIFY EXISTING CONDITIONS AND COMPLETE RELATED WORK TO FACILITATE INSTALLATION OF NEW STAINLESS STEEL SINK, WASHER AND ELECTRIC DRYER. NO EXTRA'S WILL BE ALLOWED DUE TO CONTRACTORS LACK OF KNOWLEDGE OF EXISTING CONDITIONS.
 - CONTRACTOR TO PROVIDE ALL CUTTING, PATCHING AND PAINTING REQUIRED. SEE SPECIFICATIONS

LINE IS TWO INCHES
AT FULL SCALE (300X42 SHIT)
(IF NOT 2" - SCALE ACCORDINGLY)