



City of Duluth

DEPARTMENT OF PUBLIC WORKS/UTILITIES

Engineering Division

211 City Hall • Duluth MN 55802

(218) 730-5200 Fax: (218) 730-5907

Date: April 15, 2015

City of Duluth Bid # 15-0190

Job Description: Congdon Boulevard Slope Repair
Concrete Retaining Walls at 4 Sites

City Project No. 1324

S.A.P. No. 118-185-006

Addendum #1

Plan Sheets:

Plan Sheets 4 and 17, Replace **Note 3** with the following: NOTE 3: EACH BARRIER IS AFFIXED WITH TWO MICROPRISM REFLECTORS

Plan Sheet 13, **Traffic Control – Detour**

Plan Sheet 14, **Traffic Control – Site 1**

Plan Sheet 15, **Traffic Control – Site 2**

Plan Sheet 17, **Traffic Control – Bill of Materials**

The detour signs on Trunk Highway 61 will be larger than the others.

Add "North Shore Dr" text to "Congdon Blvd", increase width of sign panel.

Add Bicycle signage at Site 1 and Site 2. See attached sketches on said Plan Sheets.

- M1-X4 North Shore Dr / Congdon Blvd 30" x 18" reduce quantity to 4 each.
- Add M1-X4 North Shore Dr / Congdon Blvd with direction arrows 30" x 18".
- Add M1-X4 North Shore Dr / Congdon Blvd 48" x 24" quantity 2 each.
- M4-9MR Detour 30" x 24" reduce quantity to 2 each.
- Add M4-9MR Detour 42" x 36" quantity 1 each.
- Increase size of M4-9MATR Detour from 30" x 24" to 42" x 36".

Special Provisions:

Clarification for **(1806) DETERMINATION AND EXTENSION OF CONTRACT TIME**

June 22 start date is determined by the Grandma's Marathon, held on June 20th.

All other items remain the same.


Be sure to acknowledge this addendum and all others on the Request for Bid form.

Sincerely,
Greg Stoewer, Project Engineer




ADDENDUM 1

TRAFFIC CONTROL - DETOUR
Sheet No. 13 of 86 Sheets

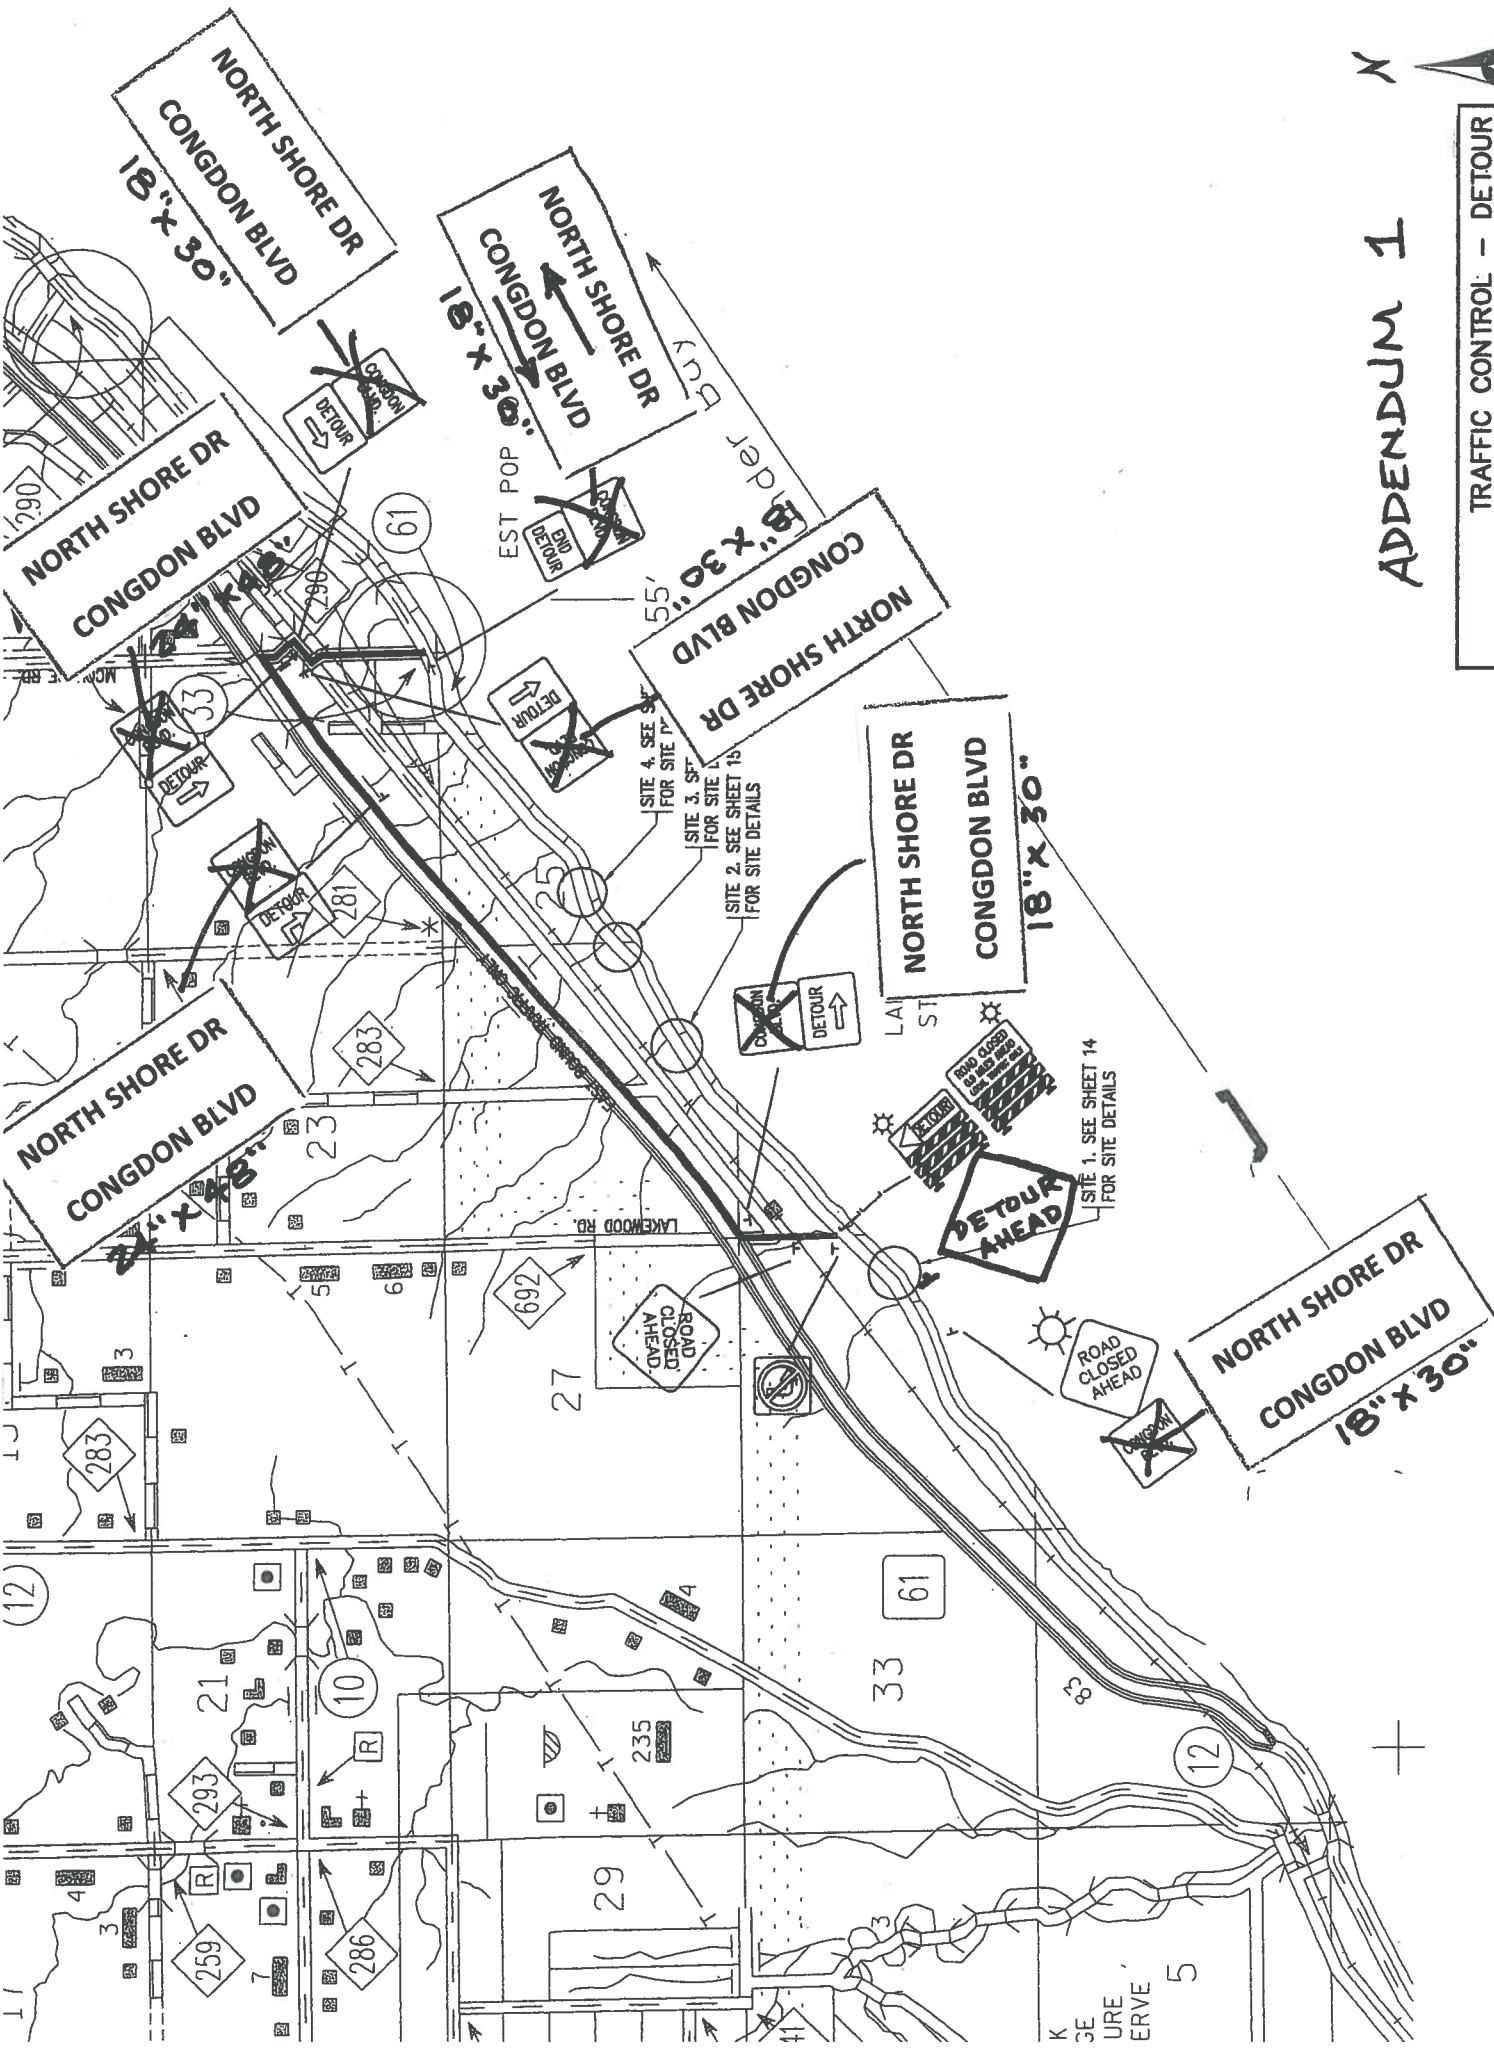

TRAFFIC CONTROL PLAN

- ADVANCED TRAFFIC CONTROL SHOWN ON THIS SHEET SHALL REMAIN IN PLACE FOR THE DURATION OF THE CONSTRUCTION PERIOD.

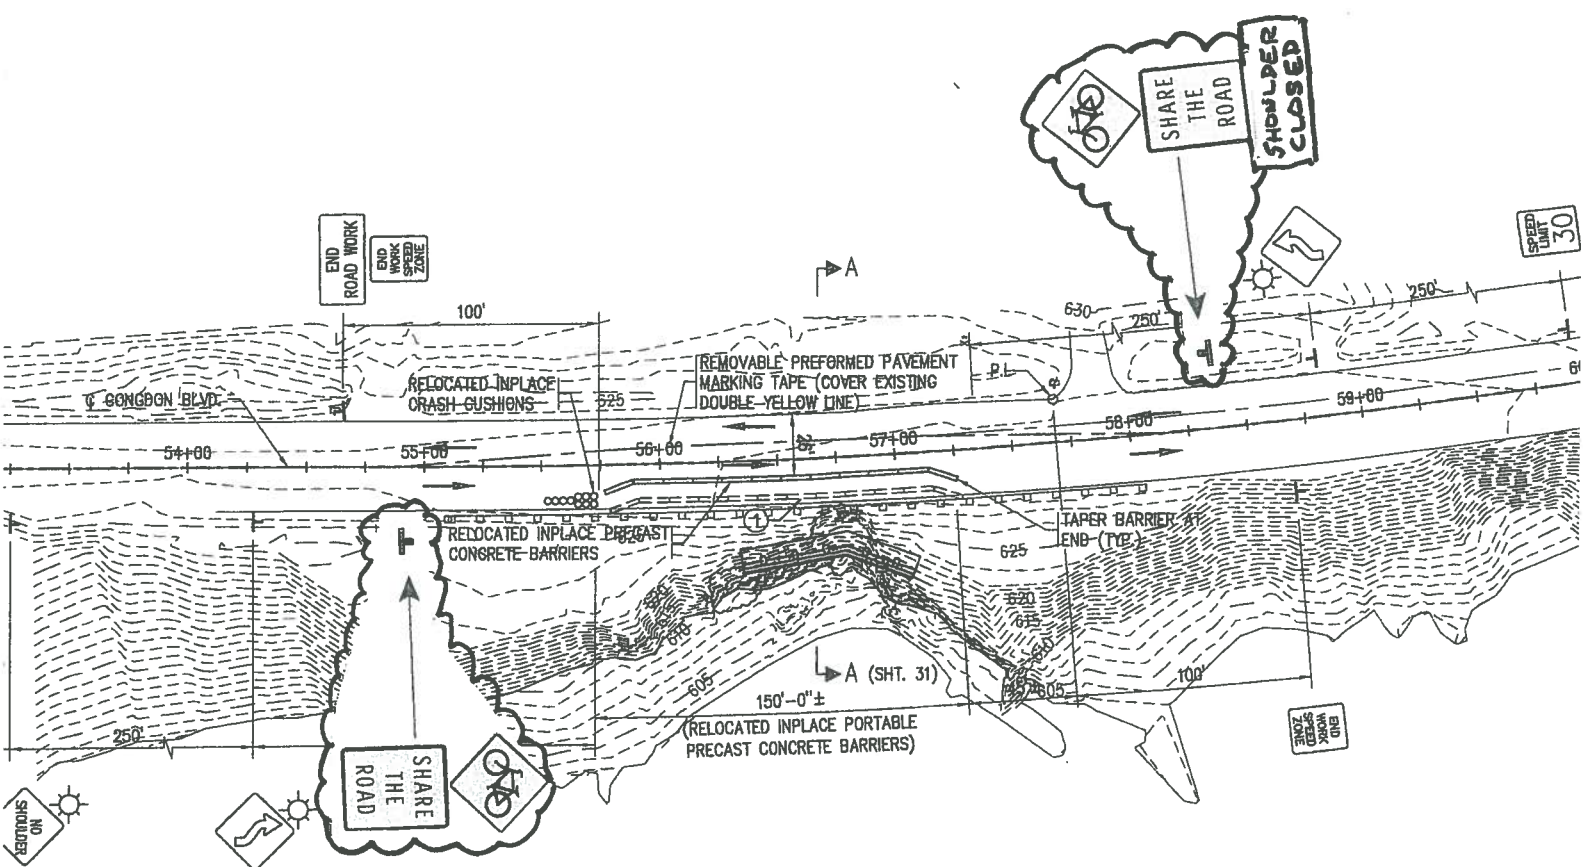

TRAFFIC CONTROL PLAN - SITE 1

SCALE: 0 40'




ADDENDUM 1

I HEREBY CERTIFY THAT THIS PLAN, SPECIFICATION, OR REPORT OR UNDER MY DIRECT SUPERVISION AND THAT I AM A DULY LICENSED ENGINEER UNDER THE LAWS OF THE STATE OF MINNESOTA.
 NAME: *Jon W. Sitter* LIC. NO. 25
 JON W. SITTER

TRAFFIC CONTROL PLAN-SITE 1

Sheet No. 14 of 86 Sheets

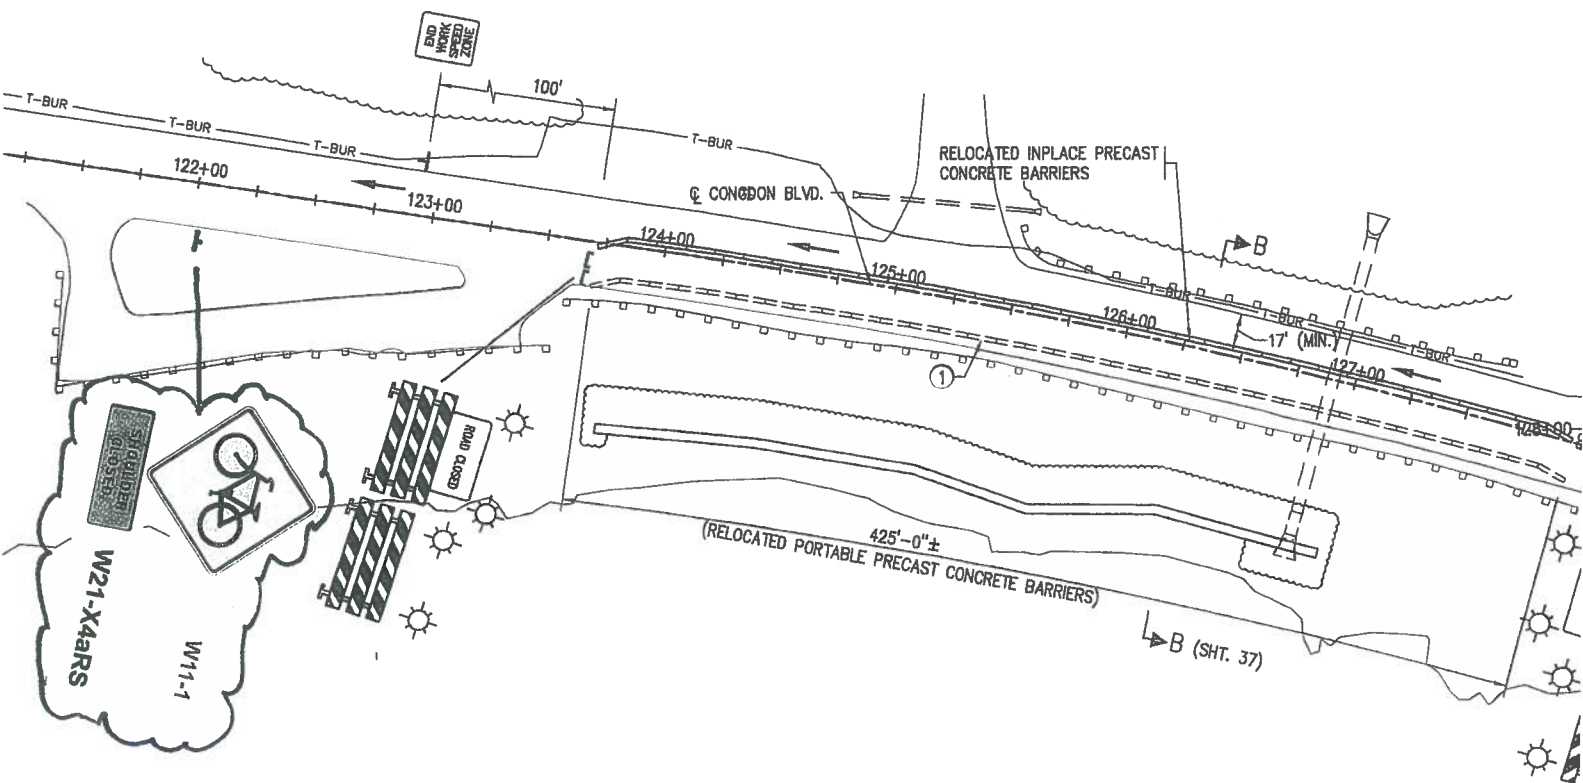

TRAFFIC CONTROL PLAN - SITE 2

SCALE: 0 40'



ADDENDUM 1

TRAFFIC CONTROL PLAN-SITE 2
Sheet No. 15 of 86 Sheets

**NORTH SHORE DR
CONGDON BLVD**

TRAFFIC - BILL OF MATERIALS FOR DETOUR ①

THE FOLLOWING ITEMS ARE INCLUDED AND PAID FOR UNDER
SPEC. 2563.601 TRAFFIC CONTROL

SIGN NO.	DEVICE	SIZE ②	NO. REQ'D.	NOTES
M1-X4		18"x18" BLK. ON WHITE	4	
M4-8A		24"x18" BLK. ON ORANGE	1	
M4-9MR		30"x24" BLK. ON ORANGE	3	
M4-9ML		30"x24" BLK. ON ORANGE	1	
M4-9MATR90		30"x24" BLK. ON ORANGE	1	
M4-10L		48"x18" BLK. ON ORANGE	1	
R3-2		24"x24" BLK. ON WHITE	1	
R11-3A		72"x30" BLK. ON WHITE	1	
W20-3		48"x48" BLK. ON ORANGE	2	
TYPE III BARRICADE		8' ORANGE & WHITE	2	
TYPE A FLASHERS		YELLOW	3	



W21-X4aRS

24"x12"

2 EACH

BLK. ON ORANGE



SHARE
THE
ROAD

#W11-1 & W16-1P

24"x24" 18"x24"

3 EACH 2 EACH

M1-X4

NORTH SHORE DR
CONGDON BLVD

24"x48"
BLK ON
WHITE

2

M1-X4

NORTH SHORE DR
CONGDON BLVD

18"x30"
BLK ON
WHITE

1

W20-2



48"x48"
BLK ON
ORANGE

1

TRAFFIC CONTROL - BILL OF MATERIALS

Sheet No. 17 of 86 Sheets

ADDENDUM 1

KE
① F
② /
③ /
④ F
F