

NOTES:


COPPER RISER AND PARKING CONFLICT

REPLACE COPPER RISER AND INSTALL BOLLARDS

CONTACT INFO:

JEFF - 218-624-9797

DATE COMPLETED: _____ INSPECTOR: _____

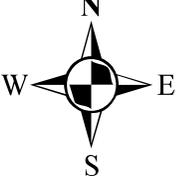
 1 inch = 25 feet

EXCESS FLOW VALVE: NA APPL #: NA EAM #: 443853 ZONE: 6

PLAN OF: REPLACE COPPER RISER AND INSTALL BOLLARDS

LOCATION: 10 S 58TH AVE W

FROM: _____ TO: _____



 THE CITY OF
DULUTH
 MINNESOTA

JOB NO: 1613-001

DRAWN BY: SRE

DATE: 3/27/2017


DEPARTMENT OF PUBLIC WORKS AND UTILITIES

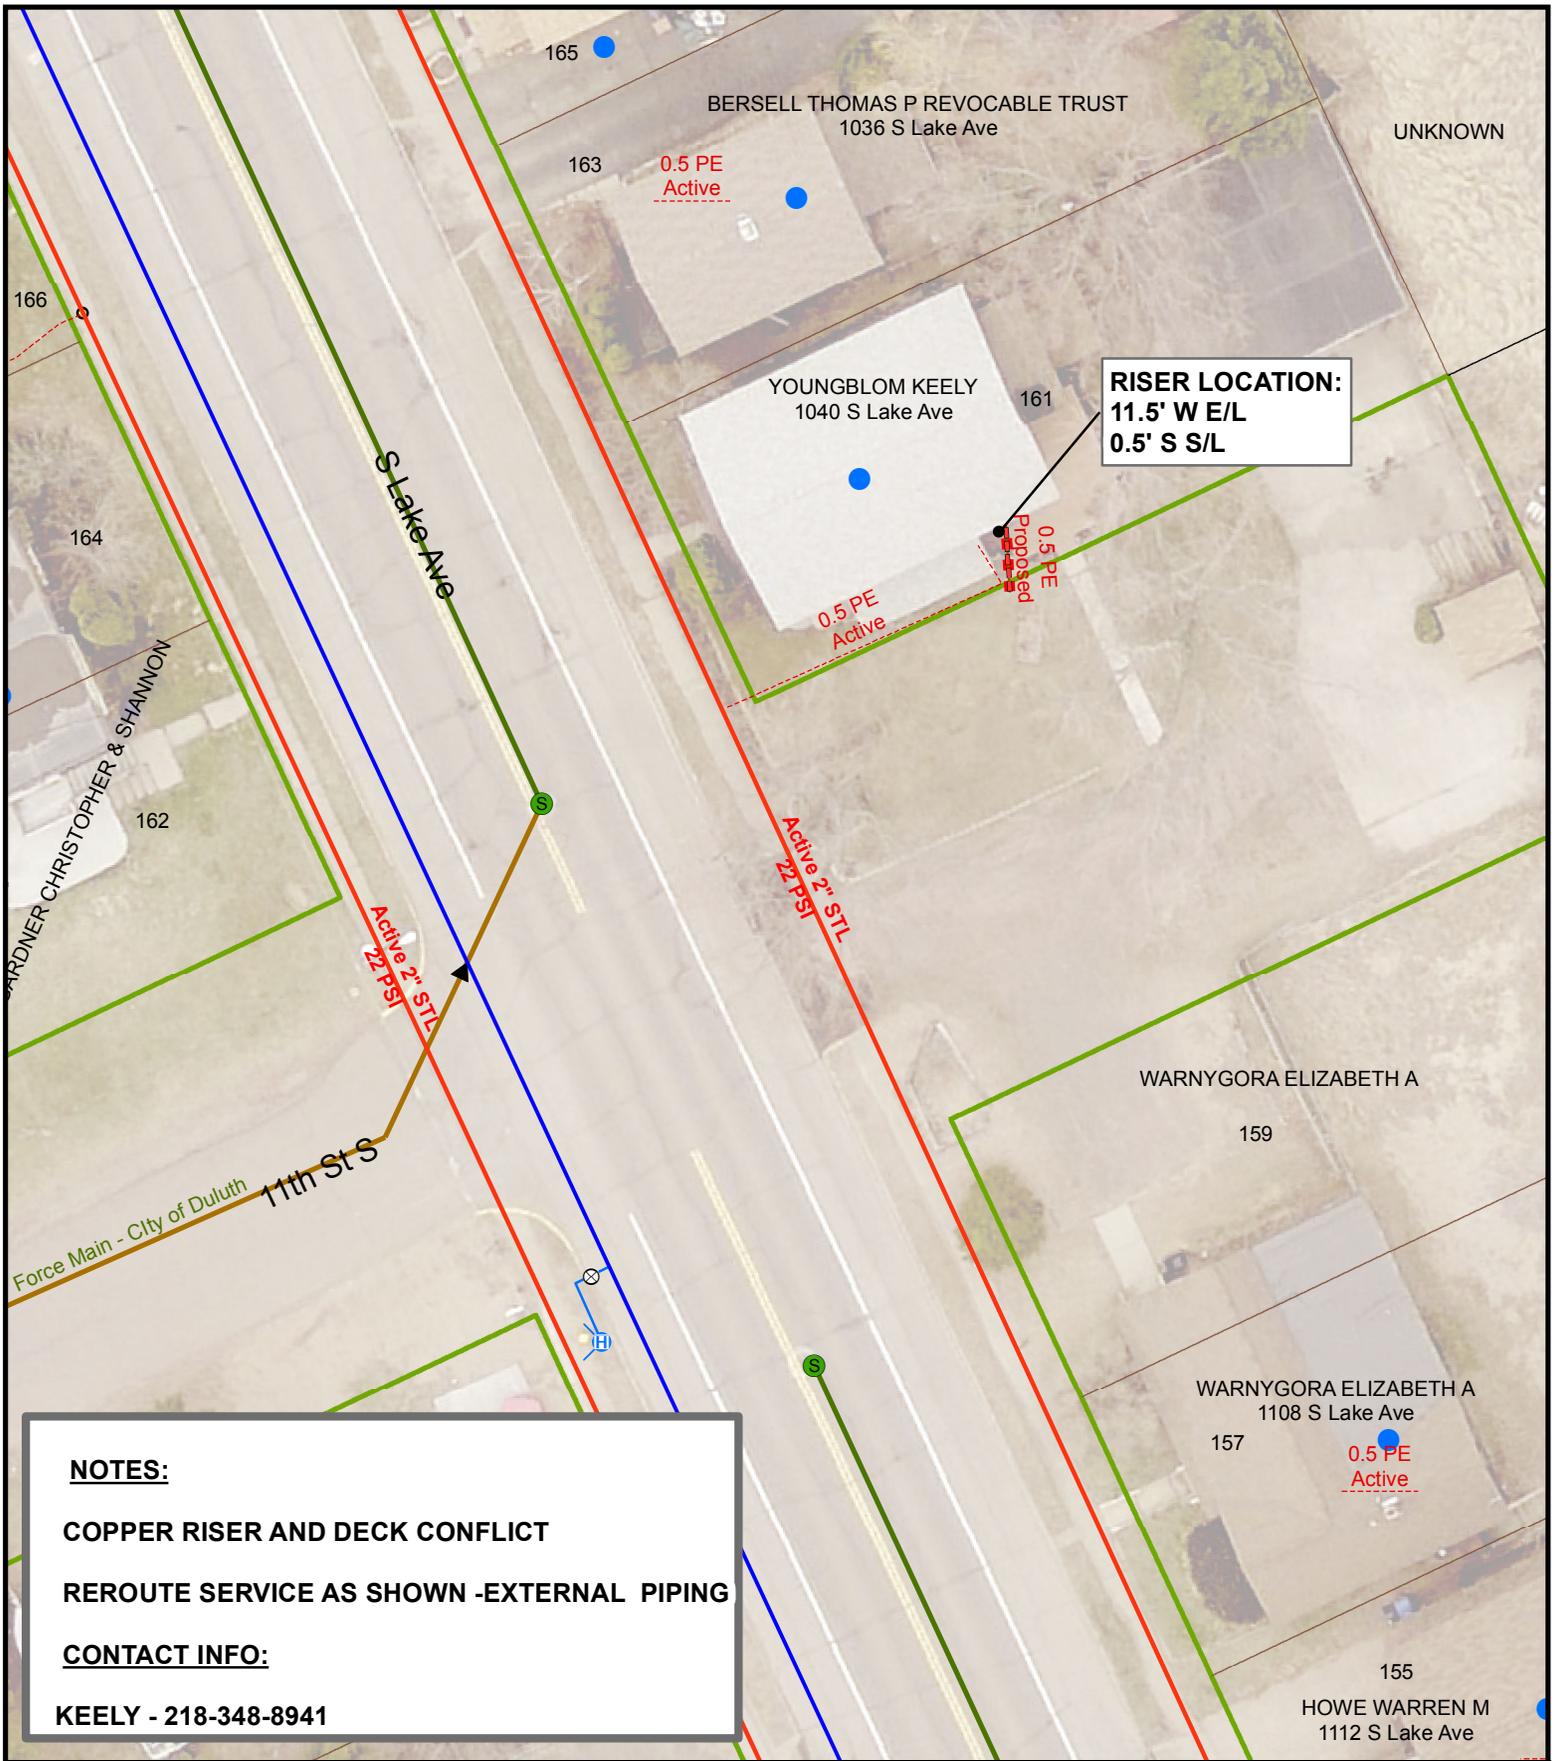

RISER LOCATION:
11.5' W E/L
0.5' S S/L

NOTES:
COPPER RISER AND DECK CONFLICT
REROUTE SERVICE AS SHOWN -EXTERNAL PIPING
CONTACT INFO:
KEELY - 218-348-8941

DATE COMPLETED: _____ INSPECTOR: _____

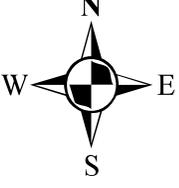
 1 inch = 25 feet

EXCESS FLOW VALVE: NA APPL #: NA EAM #: 443853 ZONE: 10

PLAN OF: REROUTE 1/2" PE GAS SERVICE

LOCATION: 1040 LAKE AVE S

FROM: _____ TO: _____


DEPARTMENT OF PUBLIC WORKS AND UTILITIES



JOB NO: 1613-004

DRAWN BY: SRE

DATE: 3/22/2017

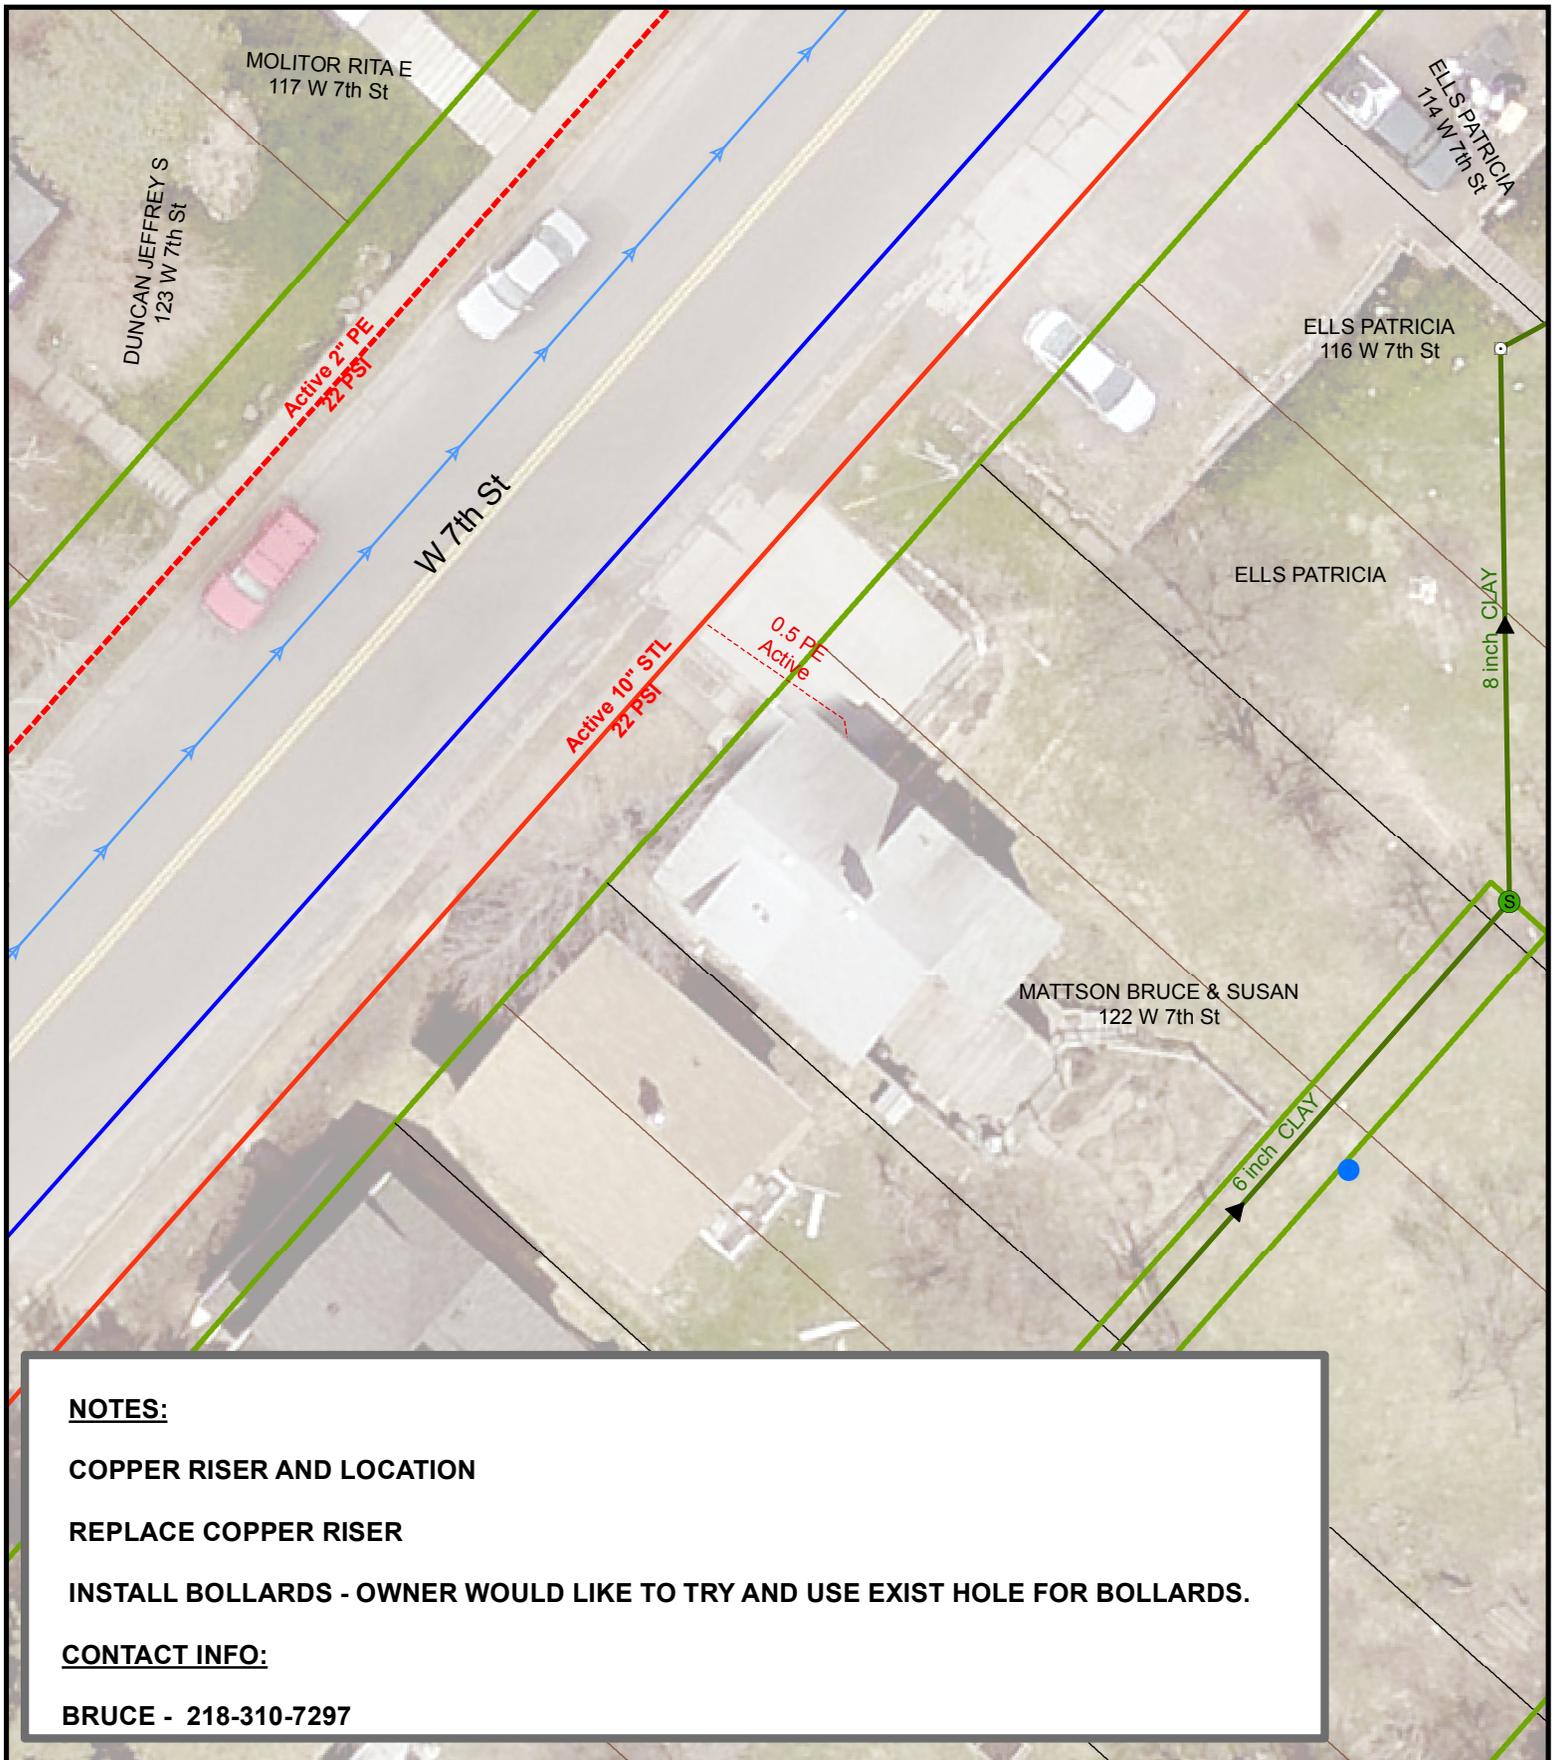

NOTES:

COPPER RISER AND LOCATION


REPLACE COPPER RISER

INSTALL BOLLARDS - OWNER WOULD LIKE TO TRY AND USE EXIST HOLE FOR BOLLARDS.

CONTACT INFO:

BRUCE - 218-310-7297

DATE COMPLETED: _____ INSPECTOR: _____

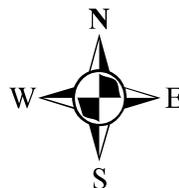

1 inch = 20 feet

EXCESS FLOW VALVE: YES APPL #: NA EAM #: 443853 ZONE: 5

PLAN OF: REPLACE COPPER RISER - INSTALL BOLLARDS

LOCATION: 122 W 7TH ST

FROM: _____ TO: _____


DEPARTMENT OF PUBLIC WORKS AND UTILITIES



JOB NO: 1613-011


DRAWN BY: SRE

DATE: 3/30/2017

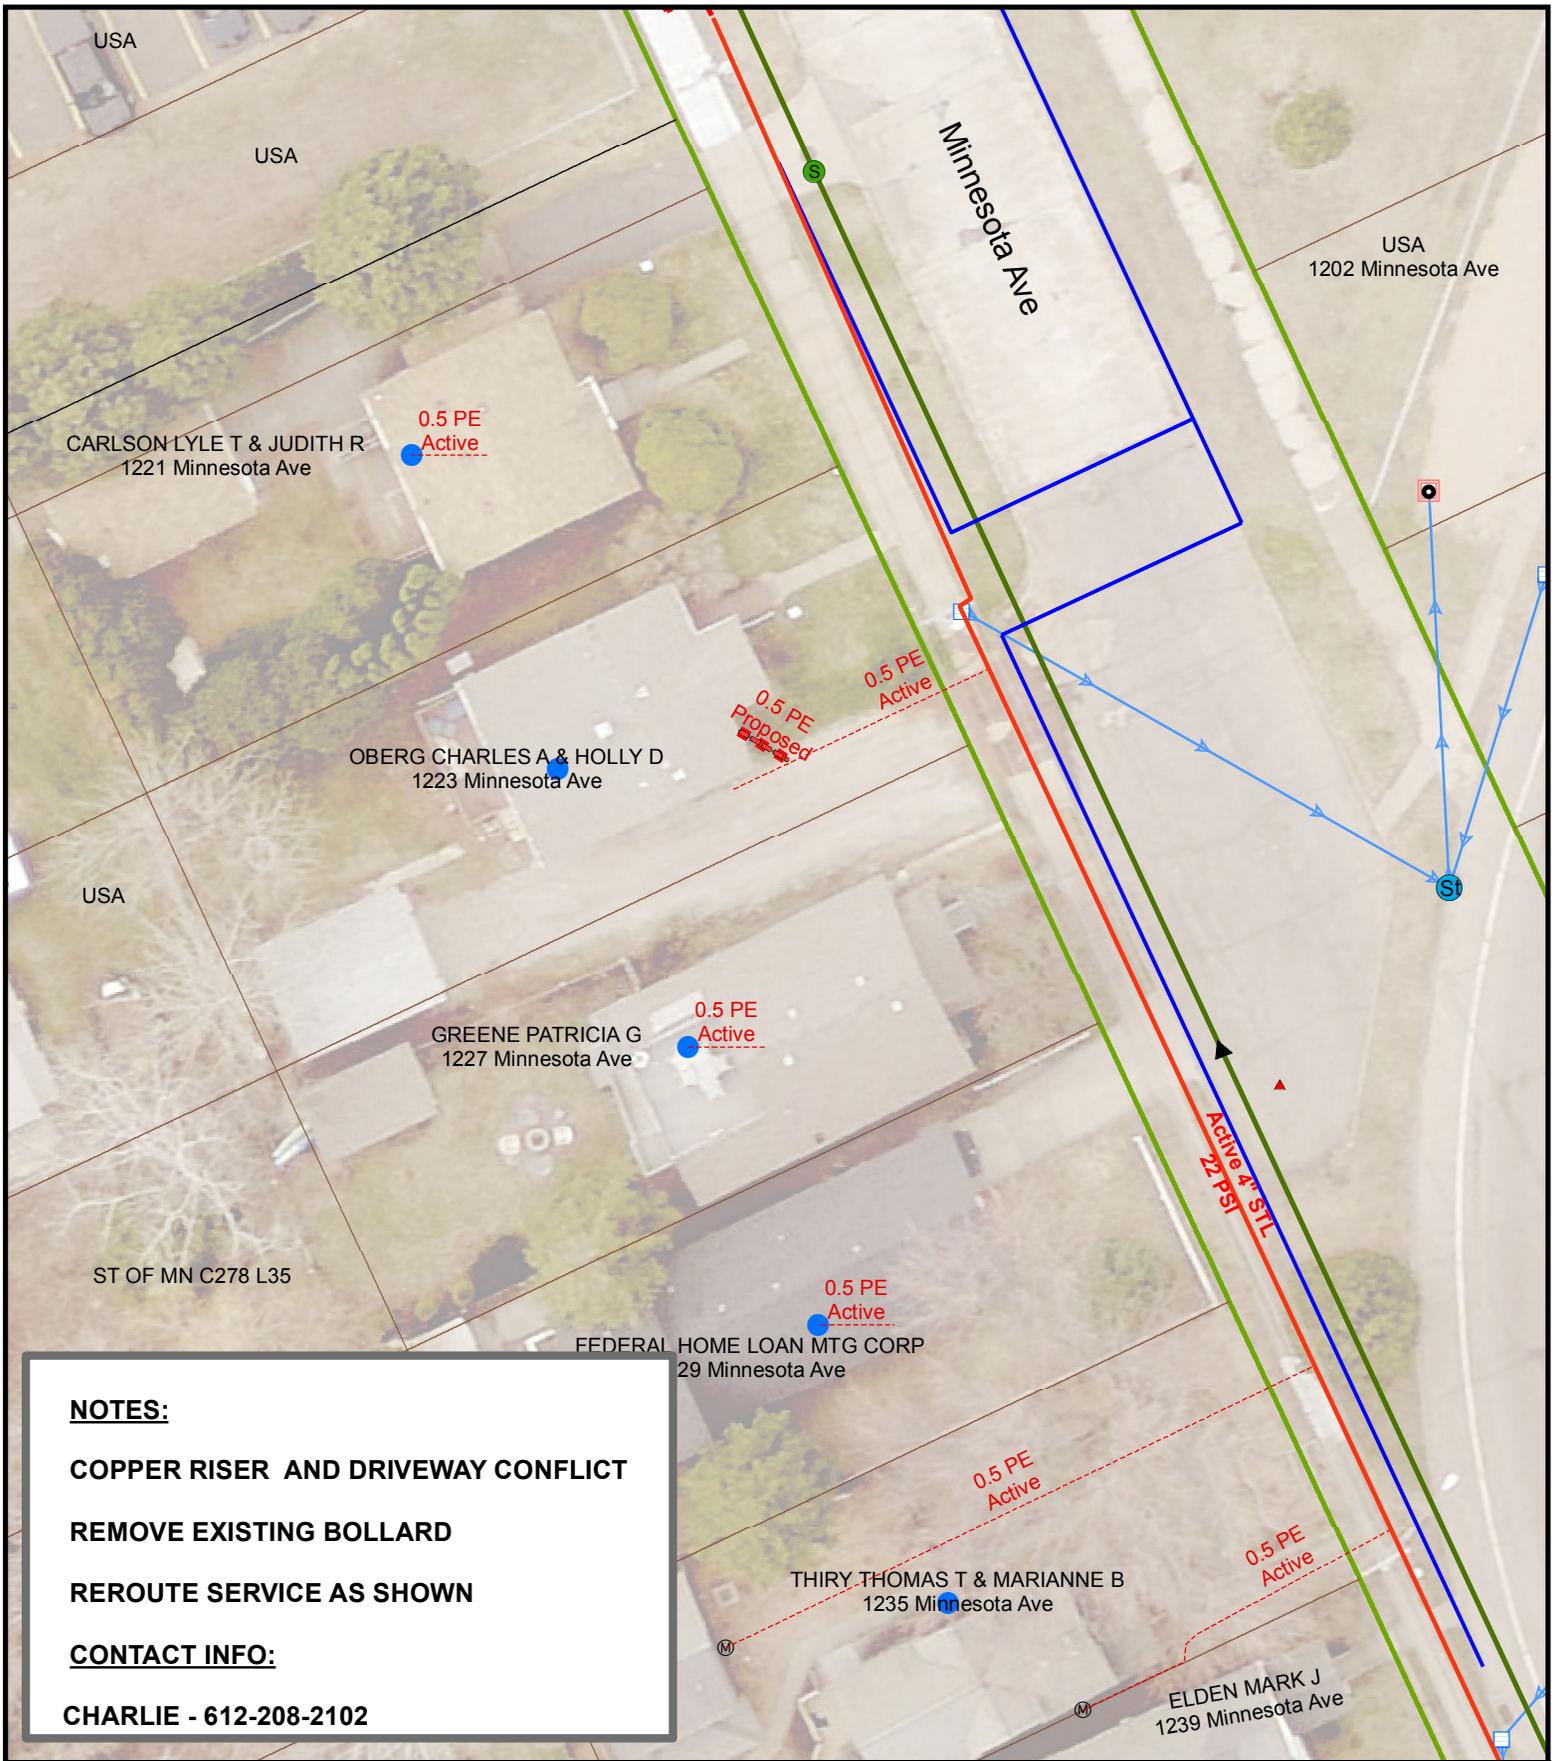

NOTES:
COPPER RISER AND DRIVEWAY CONFLICT
REMOVE EXISTING BOLLARD
REROUTE SERVICE AS SHOWN
CONTACT INFO:
CHARLIE - 612-208-2102

DATE COMPLETED: _____ INSPECTOR: _____

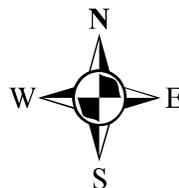
 1 inch = 25 feet

EXCESS FLOW VALVE: NA APPL #: NA EAM #: 443853 ZONE: 10

PLAN OF: REROUTE 1/2" PE GAS SERVICE

LOCATION: 1223 MINNESOTA AVE

FROM: _____ TO: _____


DEPARTMENT OF PUBLIC WORKS AND UTILITIES



JOB NO: 1613-012

DRAWN BY: SRE

DATE: 3/28/2017

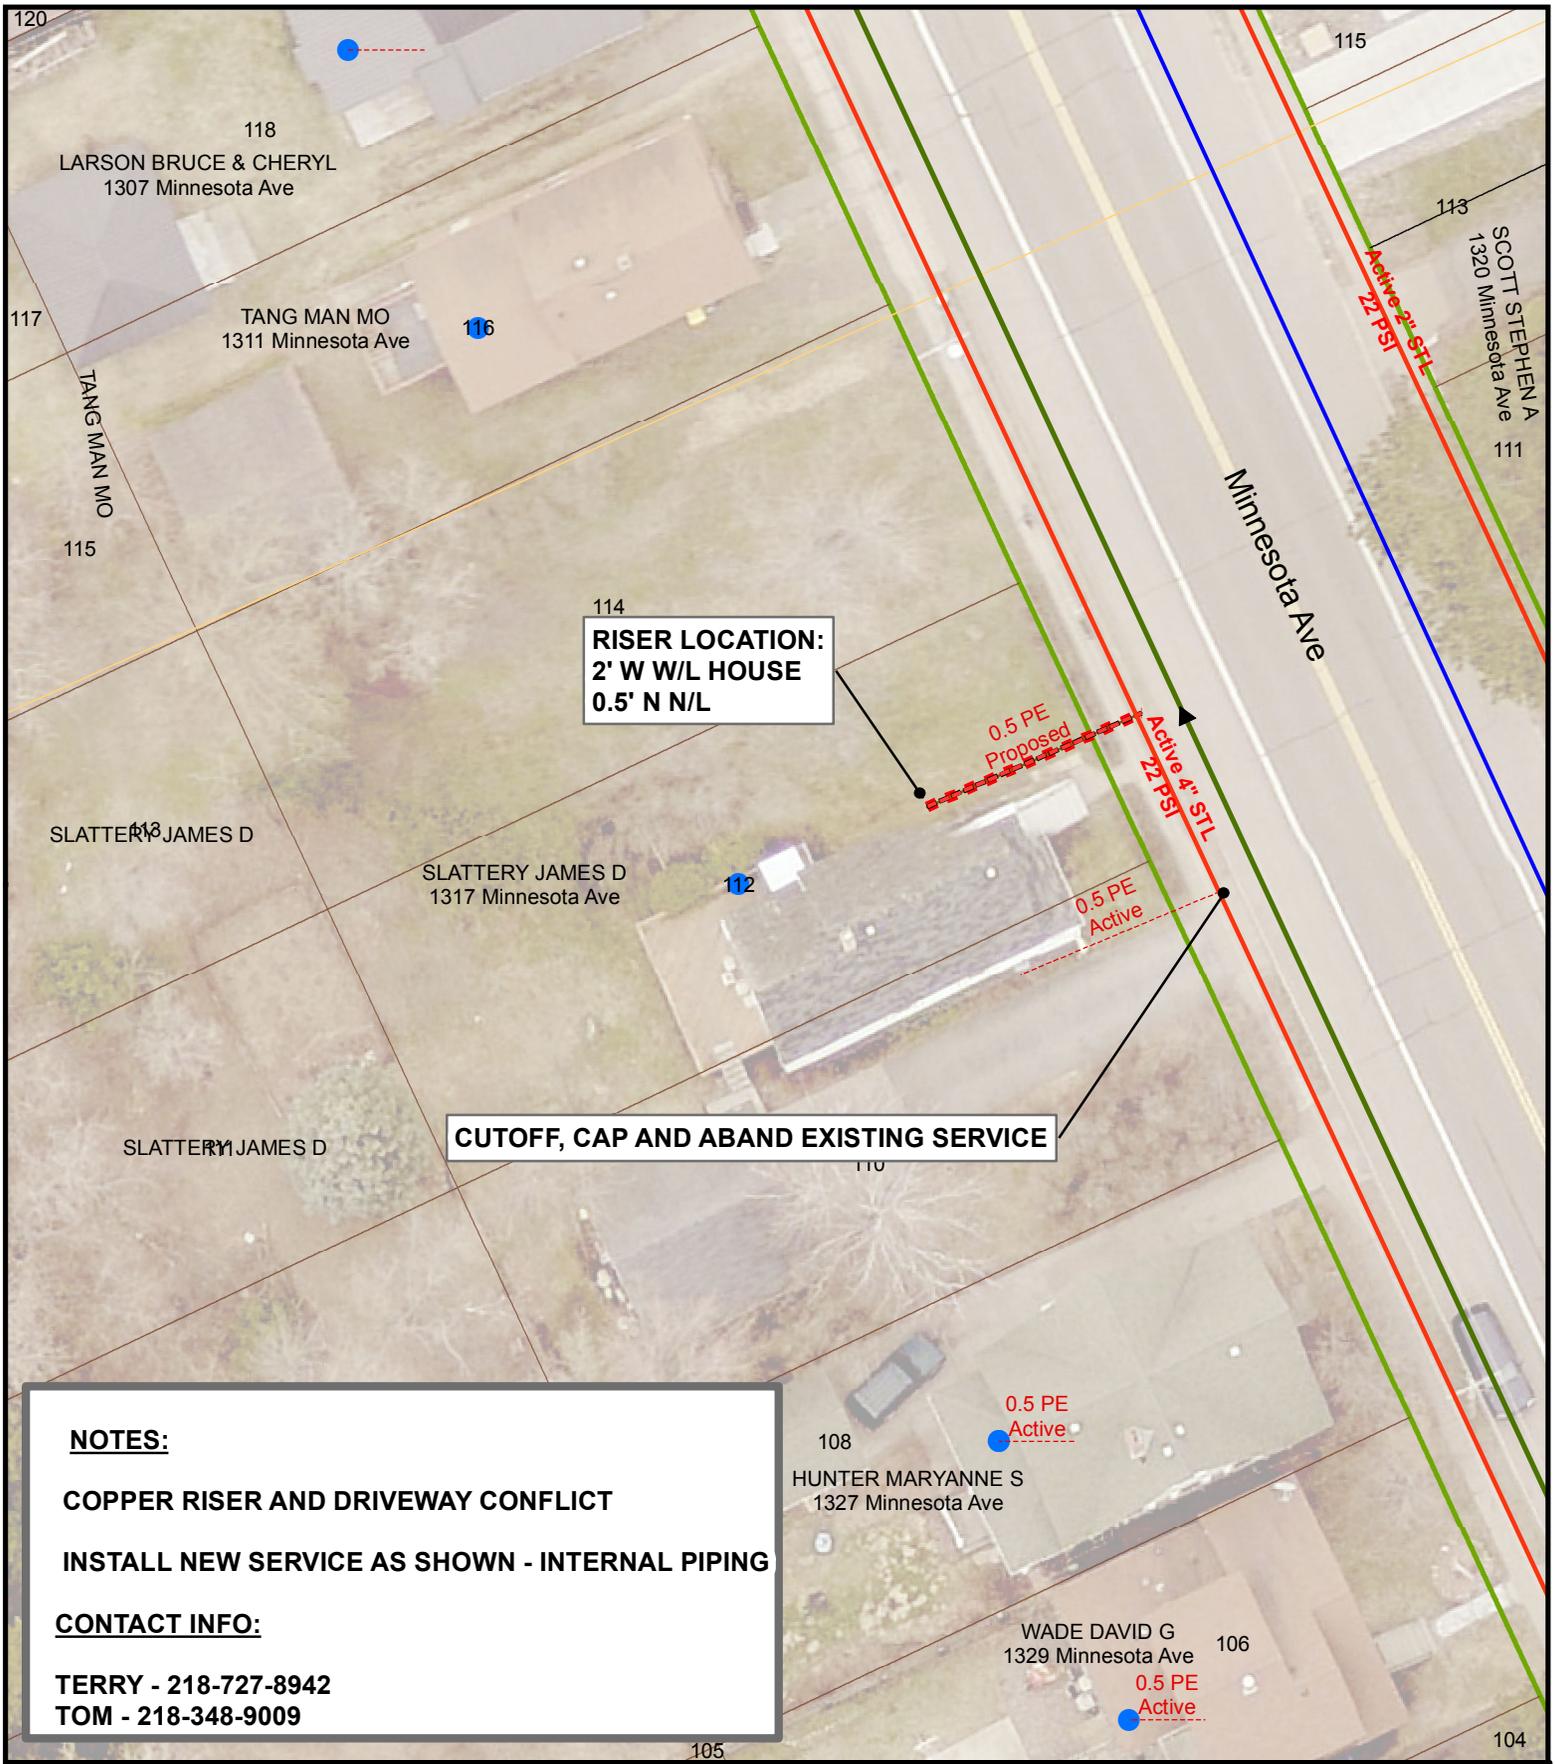


**RISER LOCATION:
2' W W/L HOUSE
0.5' N N/L**

CUTOFF, CAP AND ABAND EXISTING SERVICE

NOTES:
COPPER RISER AND DRIVEWAY CONFLICT
INSTALL NEW SERVICE AS SHOWN - INTERNAL PIPING
CONTACT INFO:
TERRY - 218-727-8942
TOM - 218-348-9009

DATE COMPLETED: _____ INSPECTOR: _____

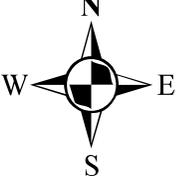
 1 inch = 25 feet

EXCESS FLOW VALVE: YES APPL #: 2017045 EAM #: 443853 ZONE: 10

PLAN OF: INSTALL NEW 1/2" PE GAS SERVICE


LOCATION: 1317 MINNESOTA AVE

FROM: _____ TO: _____

DEPARTMENT OF PUBLIC WORKS AND UTILITIES



JOB NO: 1613-013
 DRAWN BY: SRE
 DATE: 3/22/2017

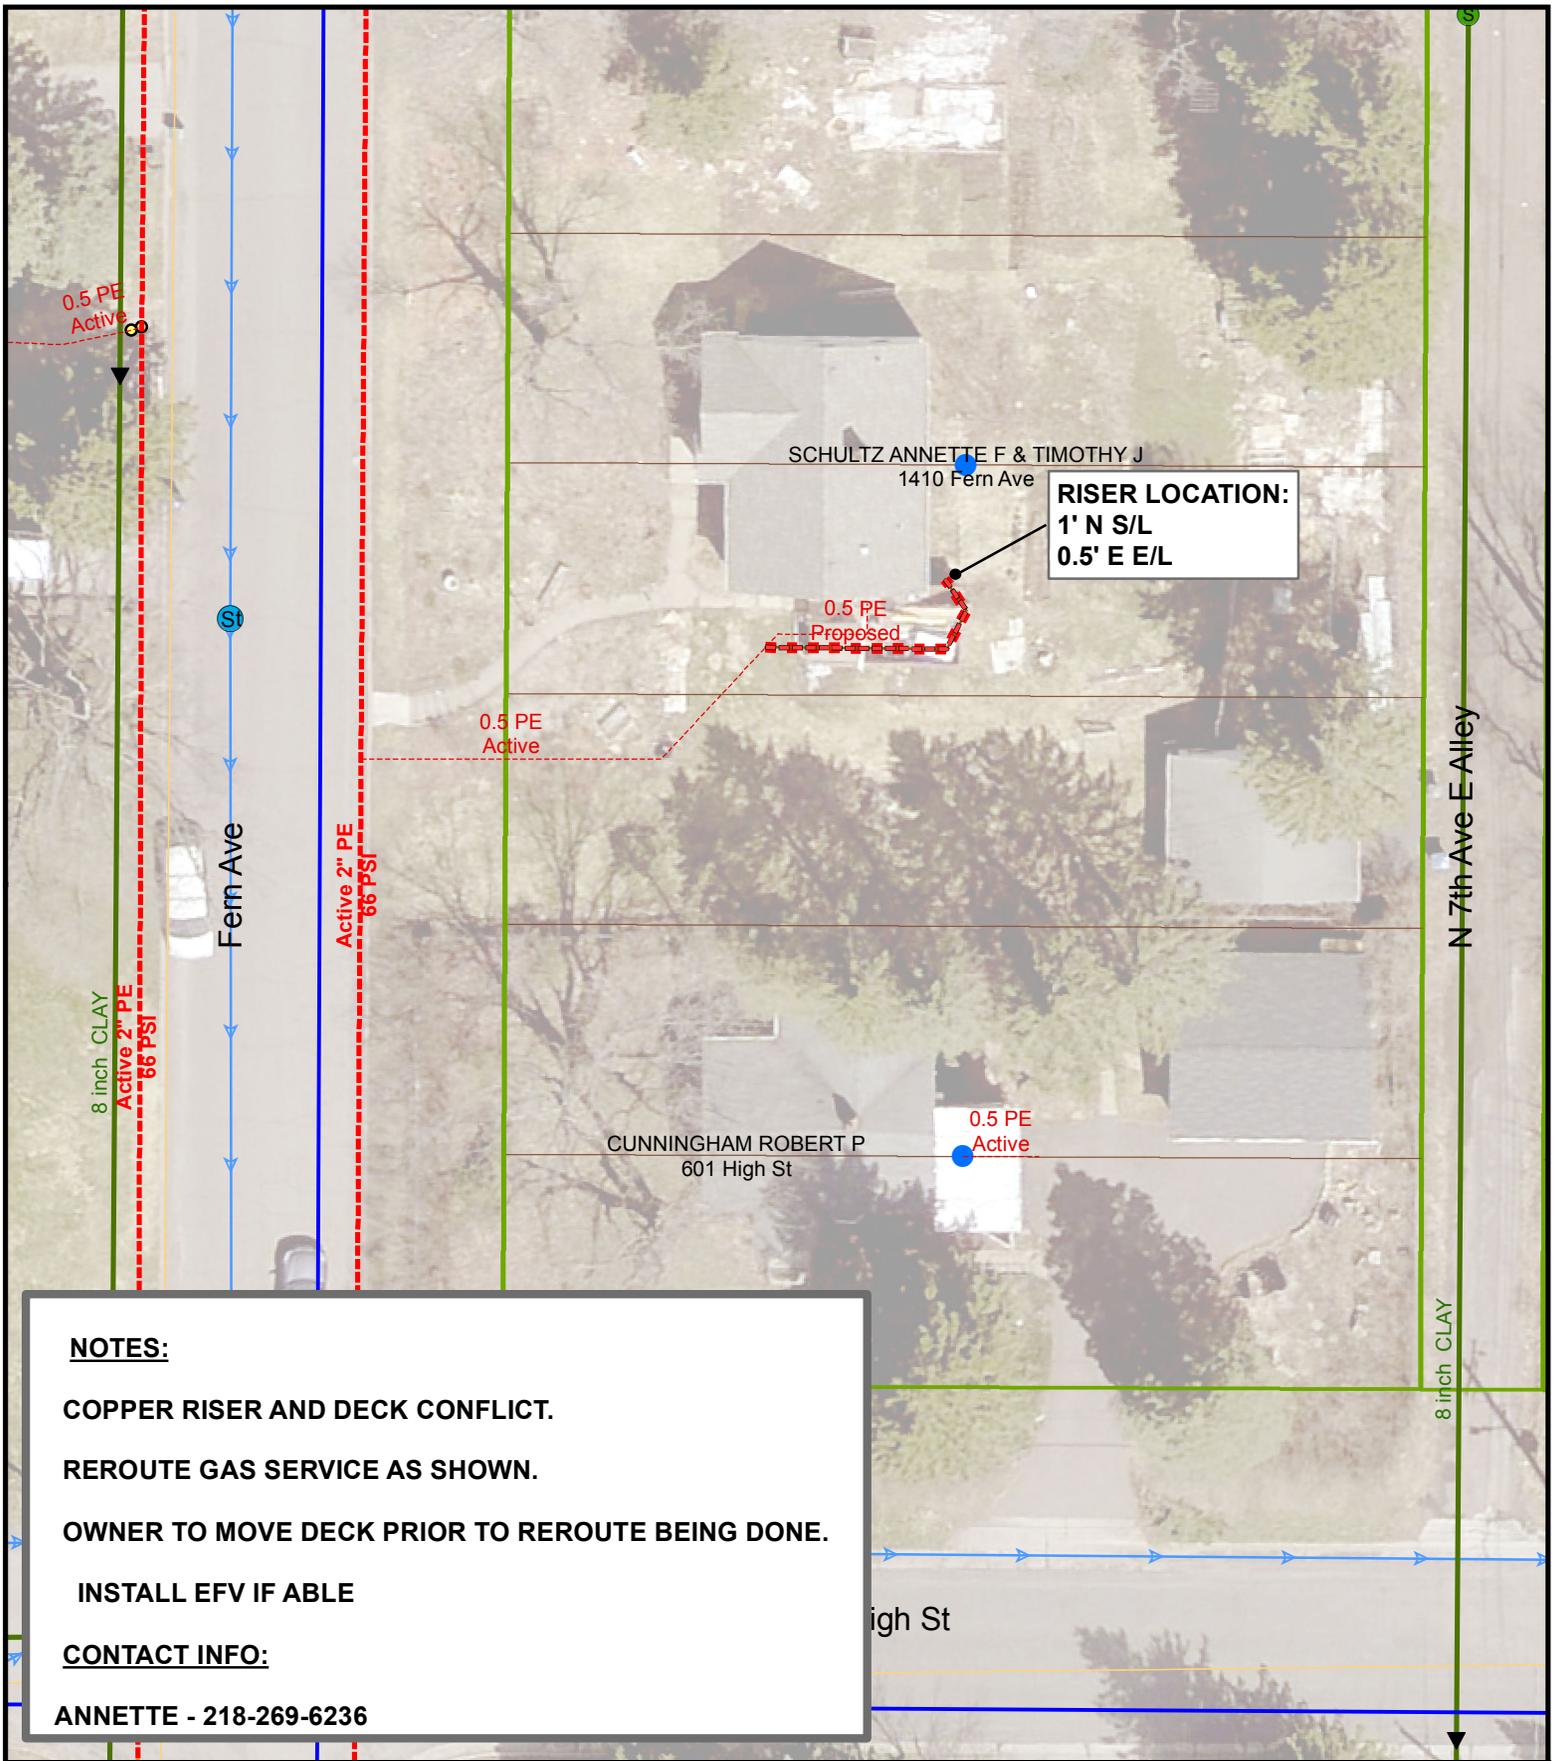

RISER LOCATION:
 1' N S/L
 0.5' E E/L


NOTES:

COPPER RISER AND DECK CONFLICT.
 REROUTE GAS SERVICE AS SHOWN.
 OWNER TO MOVE DECK PRIOR TO REROUTE BEING DONE.
 INSTALL EFV IF ABLE

CONTACT INFO:

ANNETTE - 218-269-6236

DATE COMPLETED: _____ INSPECTOR: _____

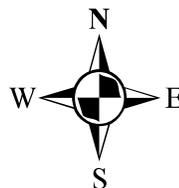
 1 inch = 25 feet

EXCESS FLOW VALVE: IF ABLE APPL #: NA EAM #: 443853 ZONE: 4

PLAN OF: REROUTE 1/2" GAS SERVICE

LOCATION: 1410 FERN AVE


FROM: _____ TO: _____


 THE CITY OF
DULUTH
 MINNESOTA

JOB NO: 1613-017

DRAWN BY: SRE

DATE: 3/23/2017

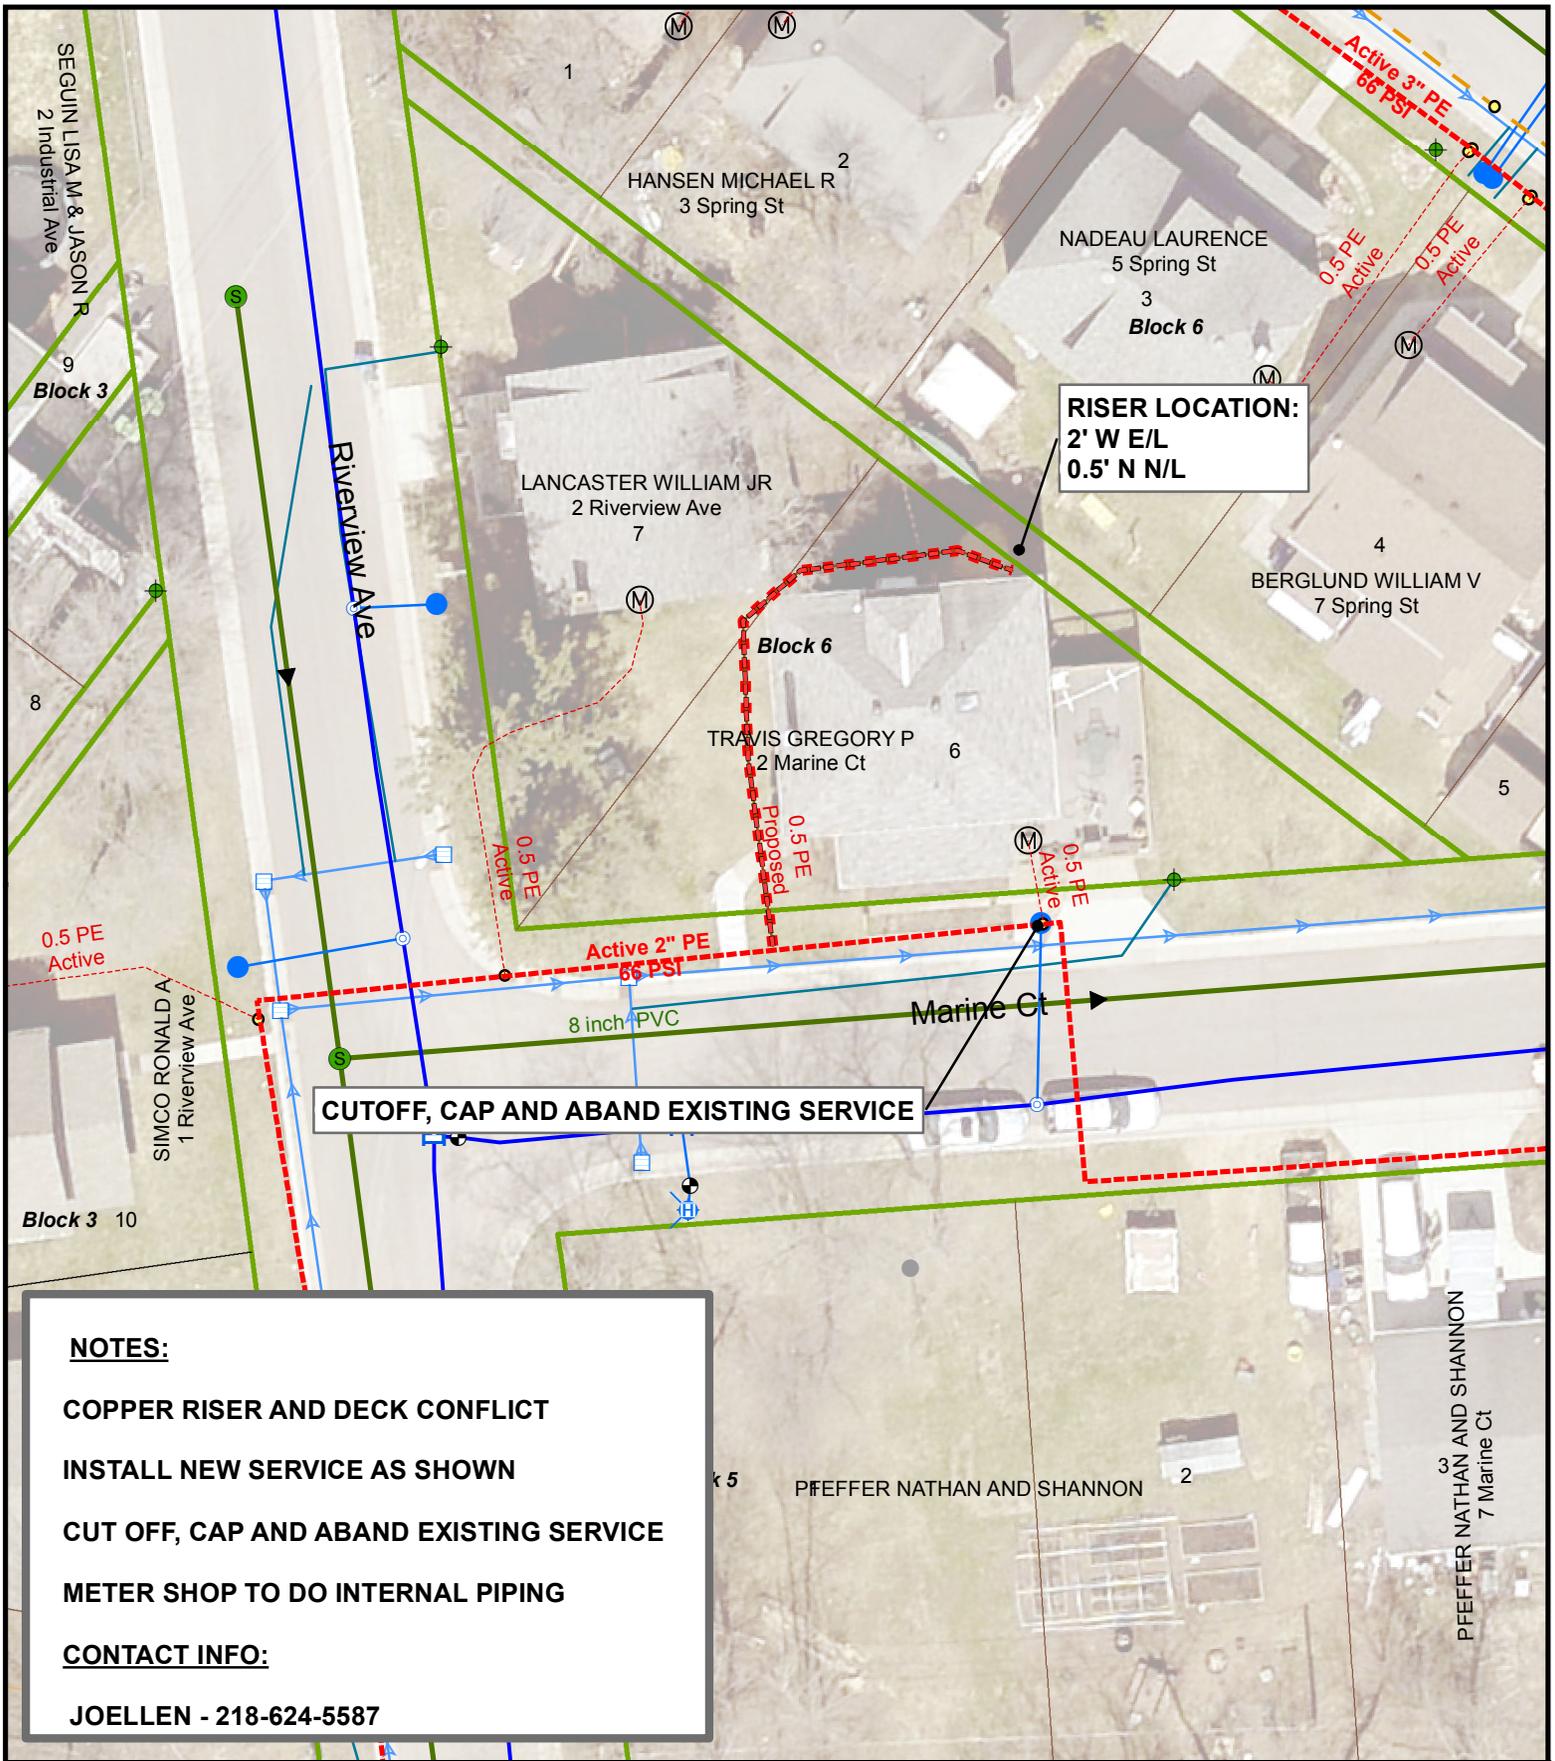


NOTES:

- COPPER RISER AND DECK CONFLICT
- INSTALL NEW SERVICE AS SHOWN
- CUT OFF, CAP AND ABAND EXISTING SERVICE
- METER SHOP TO DO INTERNAL PIPING

CONTACT INFO:

JOELLEN - 218-624-5587

DATE COMPLETED: _____ INSPECTOR: _____

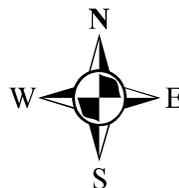
 1 inch = 25 feet

EXCESS FLOW VALVE: YES APPL #: 2017048 EAM #: 443853 ZONE: 7

PLAN OF: INSTALL NEW 1/2" GAS SERVICE

LOCATION: 2 MARINE CT

FROM: _____ TO: _____


DEPARTMENT OF PUBLIC WORKS AND UTILITIES


 THE CITY OF
DULUTH
 MINNESOTA

JOB NO: 1613-022


DRAWN BY: SRE

DATE: 3/23/2017

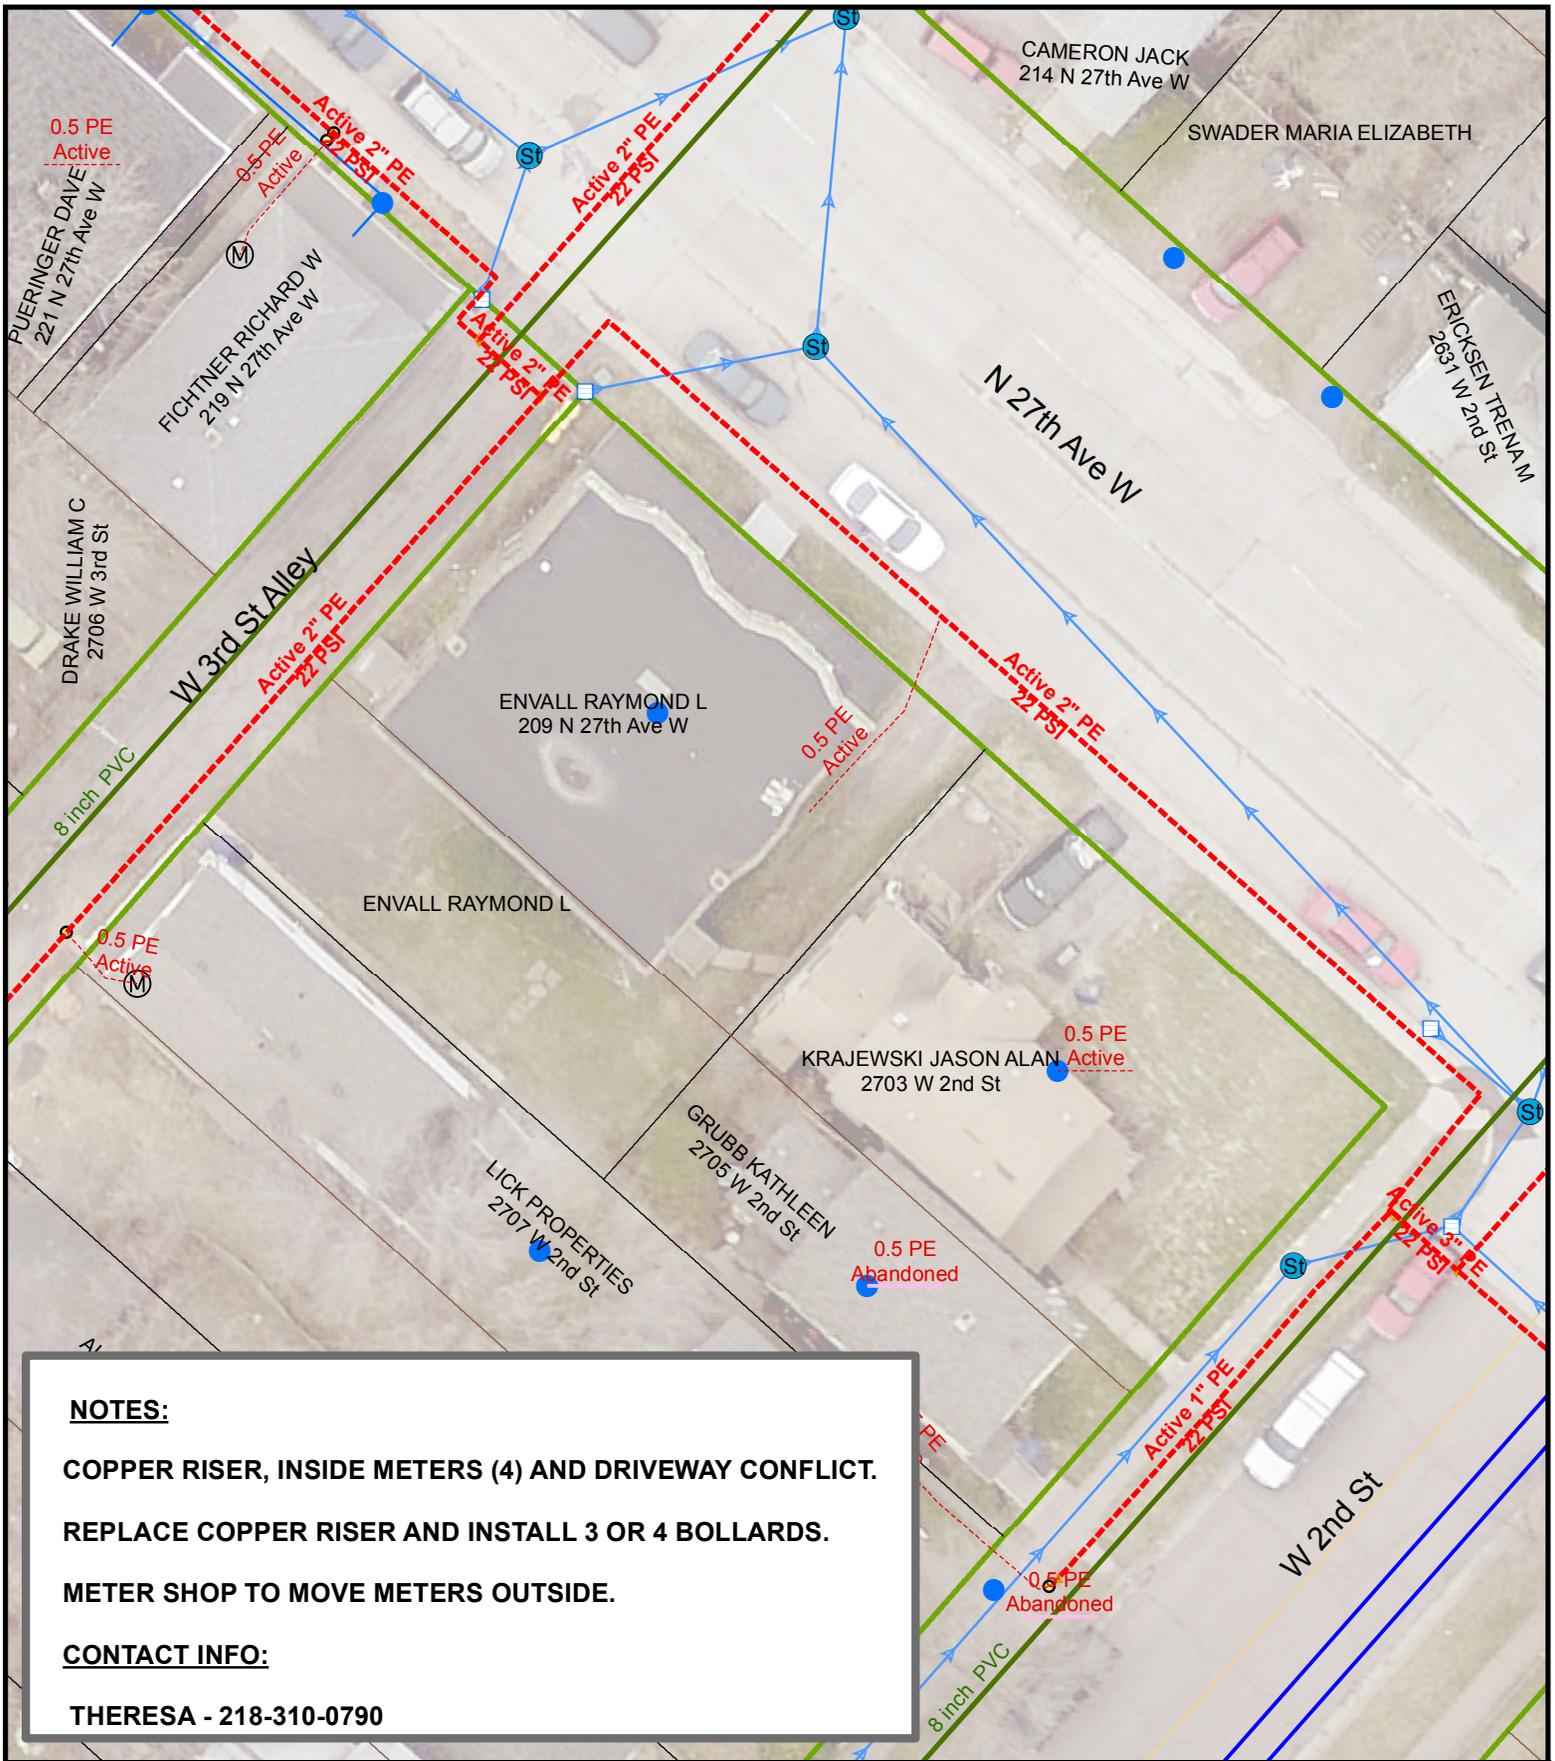

NOTES:
 COPPER RISER, INSIDE METERS (4) AND DRIVEWAY CONFLICT.
 REPLACE COPPER RISER AND INSTALL 3 OR 4 BOLLARDS.
 METER SHOP TO MOVE METERS OUTSIDE.
CONTACT INFO:
 THERESA - 218-310-0790

DATE COMPLETED: _____ INSPECTOR: _____

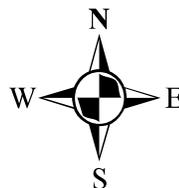
 1 inch = 25 feet

EXCESS FLOW VALVE: IF ABLE APPL #: NA EAM #: 443853 ZONE: 5

PLAN OF: REPLACE COPPER RISER - INSTALL BOLLARDS

LOCATION: 209-211 N 27TH AVE W

FROM: _____ TO: _____


DEPARTMENT OF PUBLIC WORKS AND UTILITIES


 THE CITY OF
DULUTH
 MINNESOTA

JOB NO: 1613-024

DRAWN BY: SRE

DATE: 3/21/2017

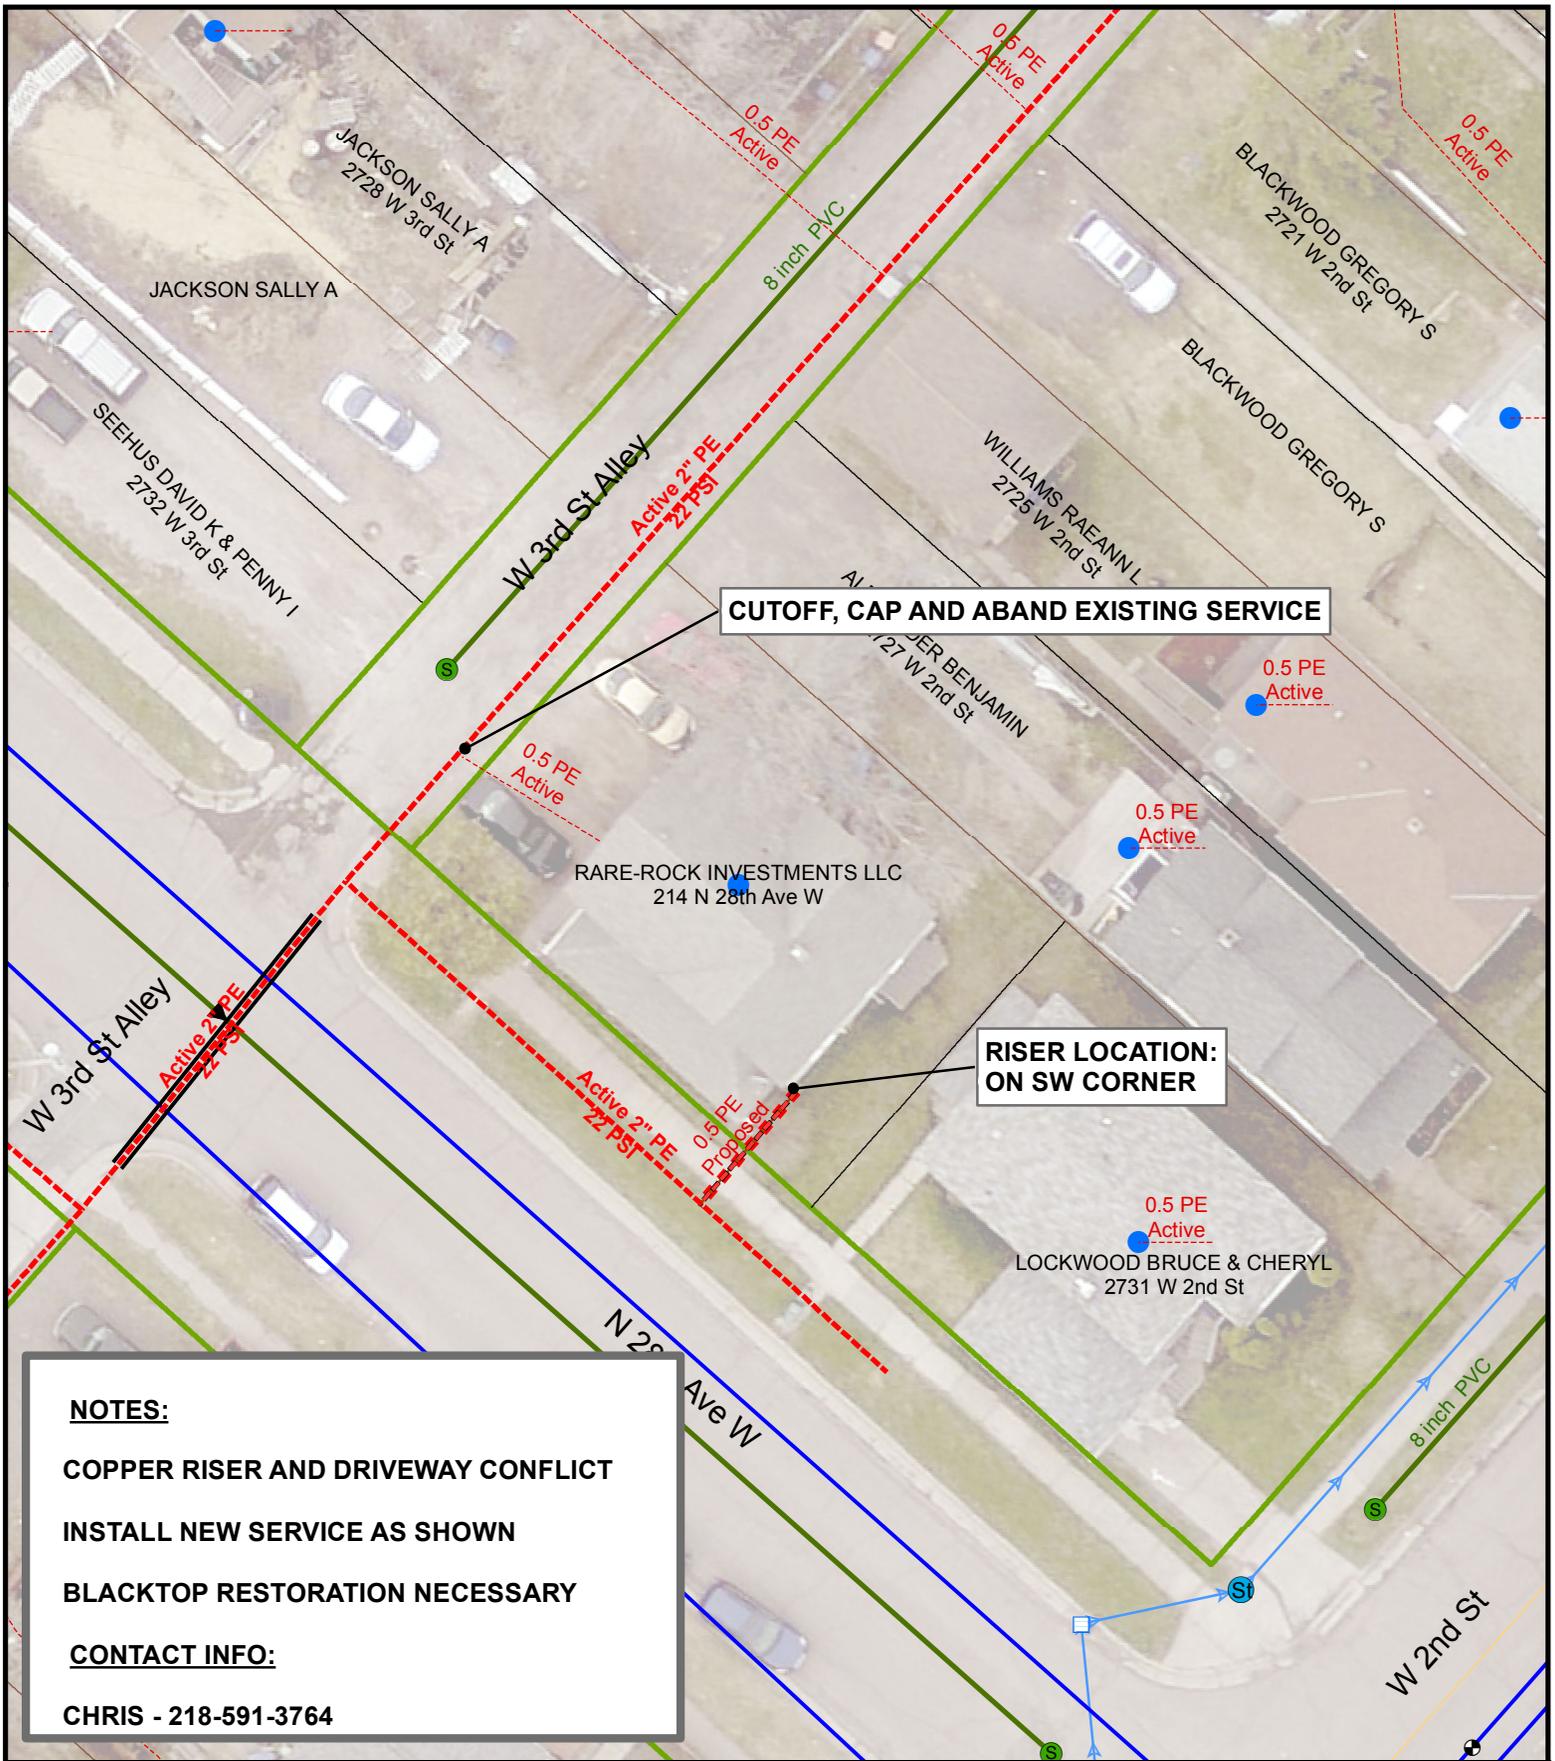


NOTES:
 COPPER RISER AND DRIVEWAY CONFLICT
 INSTALL NEW SERVICE AS SHOWN
 BLACKTOP RESTORATION NECESSARY
CONTACT INFO:
 CHRIS - 218-591-3764

CUTOFF, CAP AND ABAND EXISTING SERVICE

**RISER LOCATION:
ON SW CORNER**

DATE COMPLETED:

INSPECTOR:

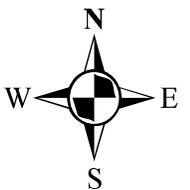

1 inch = 25 feet

EXCESS FLOW VALVE: YES APPL #: 2017067 EAM #: 443853 ZONE: 5

PLAN OF: INSTALL NEW 1/2" PE GAS SERVICE

LOCATION: 214 N 28TH AVE W

FROM: _____ TO: _____


DEPARTMENT OF PUBLIC WORKS AND UTILITIES



JOB NO: 1613-026

DRAWN BY: SRE

DATE: 3/27/2017

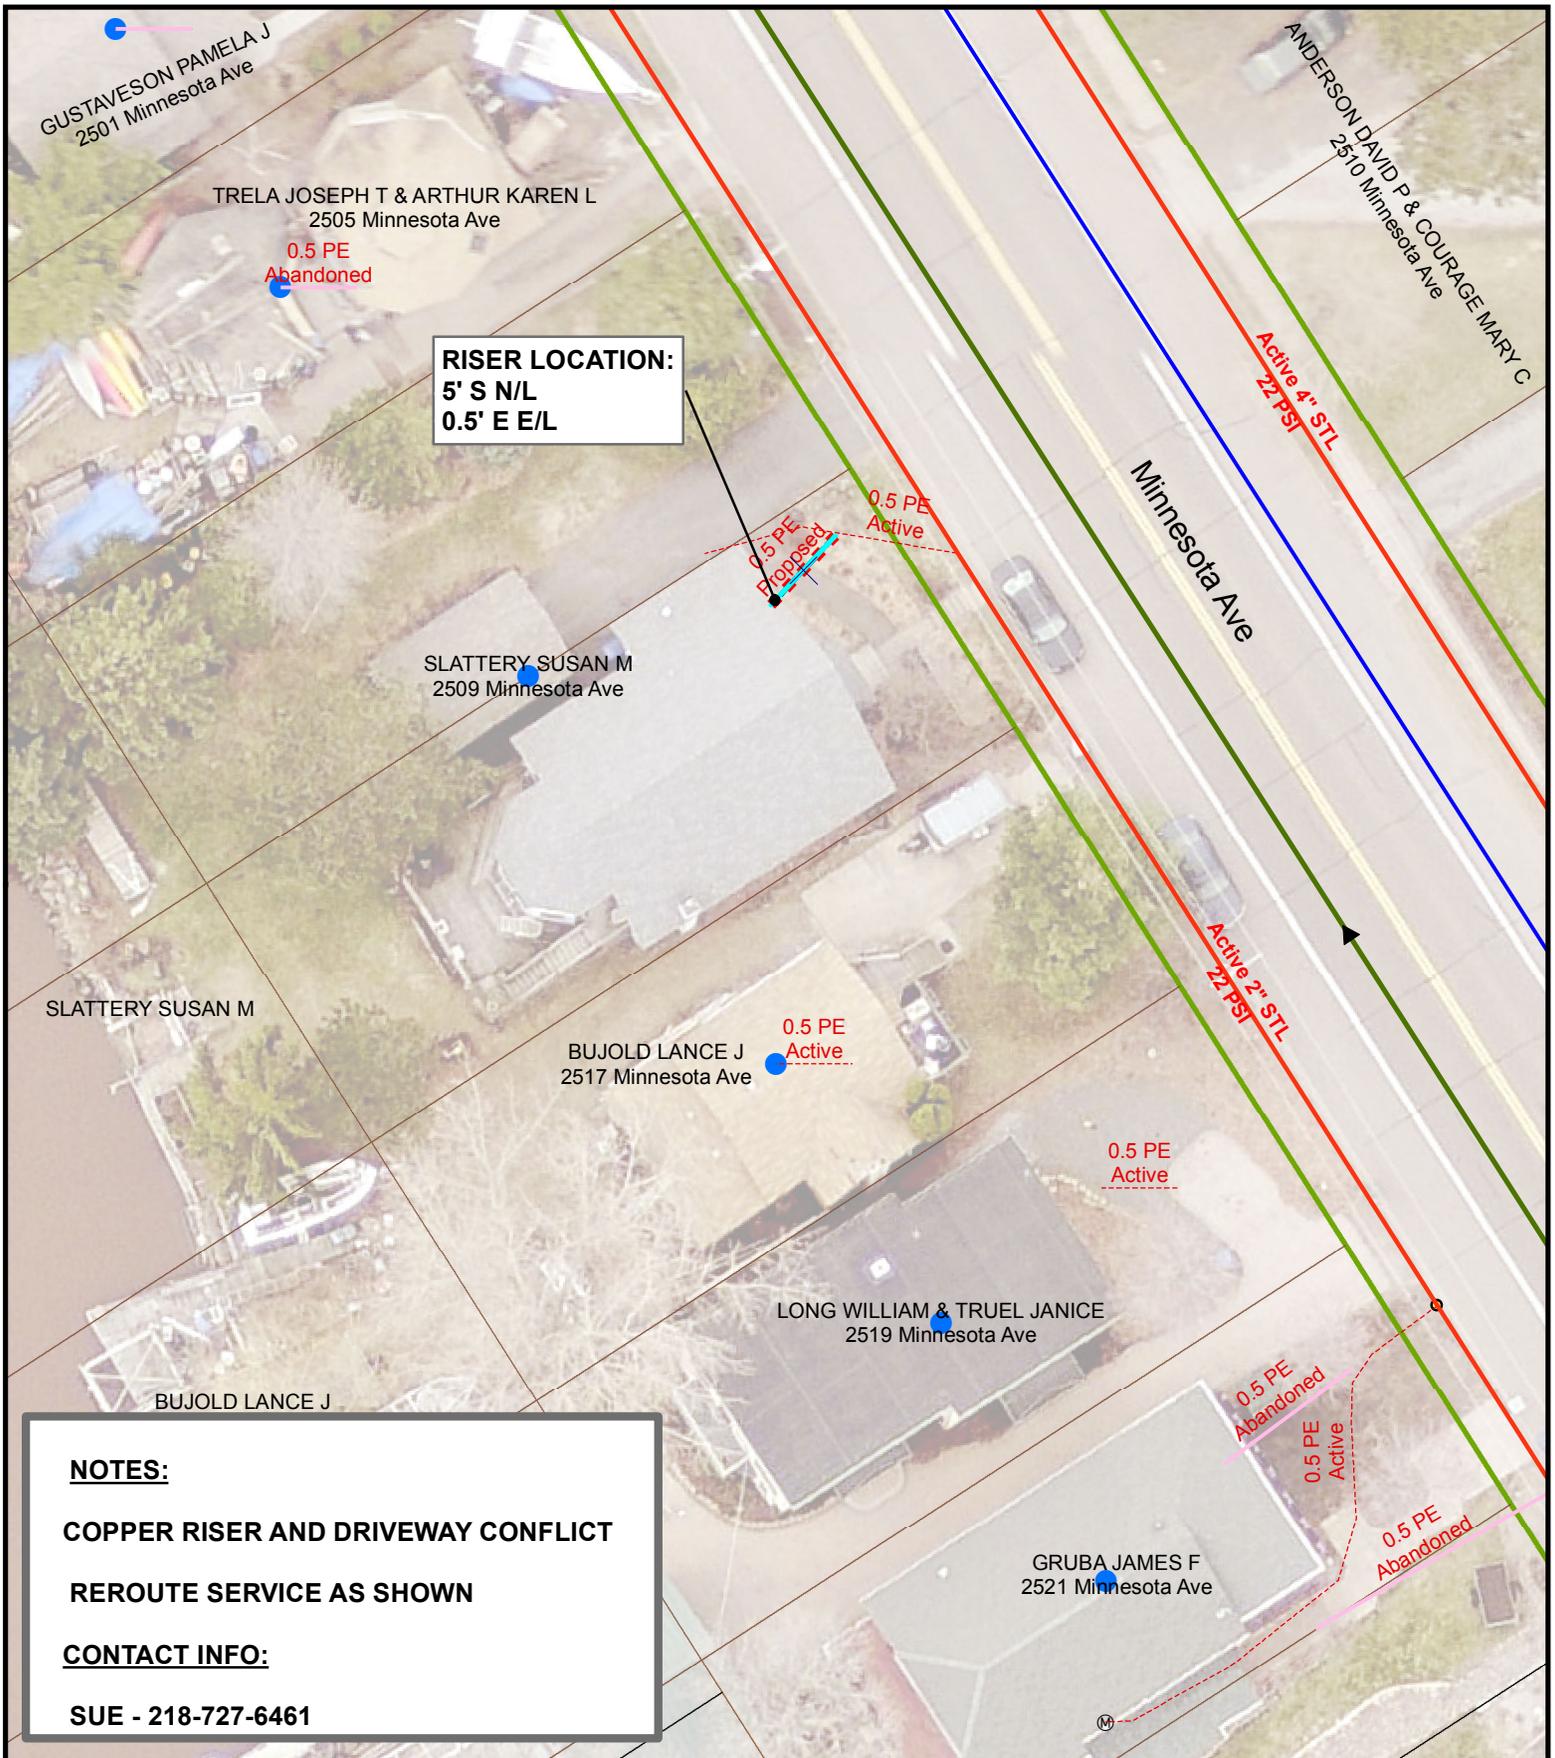

NOTES:


COPPER RISER AND DRIVEWAY CONFLICT

REROUTE SERVICE AS SHOWN

CONTACT INFO:

SUE - 218-727-6461

DATE COMPLETED: _____ INSPECTOR: _____

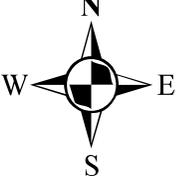
 1 inch = 25 feet

EXCESS FLOW VALVE: NA APPL #: NA EAM #: 443853 ZONE: 10

PLAN OF: REROUTE 1/2" GAS SERVICE

LOCATION: 2509 MINNESOTA AVE

FROM: _____ TO: _____


DEPARTMENT OF PUBLIC WORKS AND UTILITIES



JOB NO: 1613-034

DRAWN BY: SRE

DATE: 3/27/2017

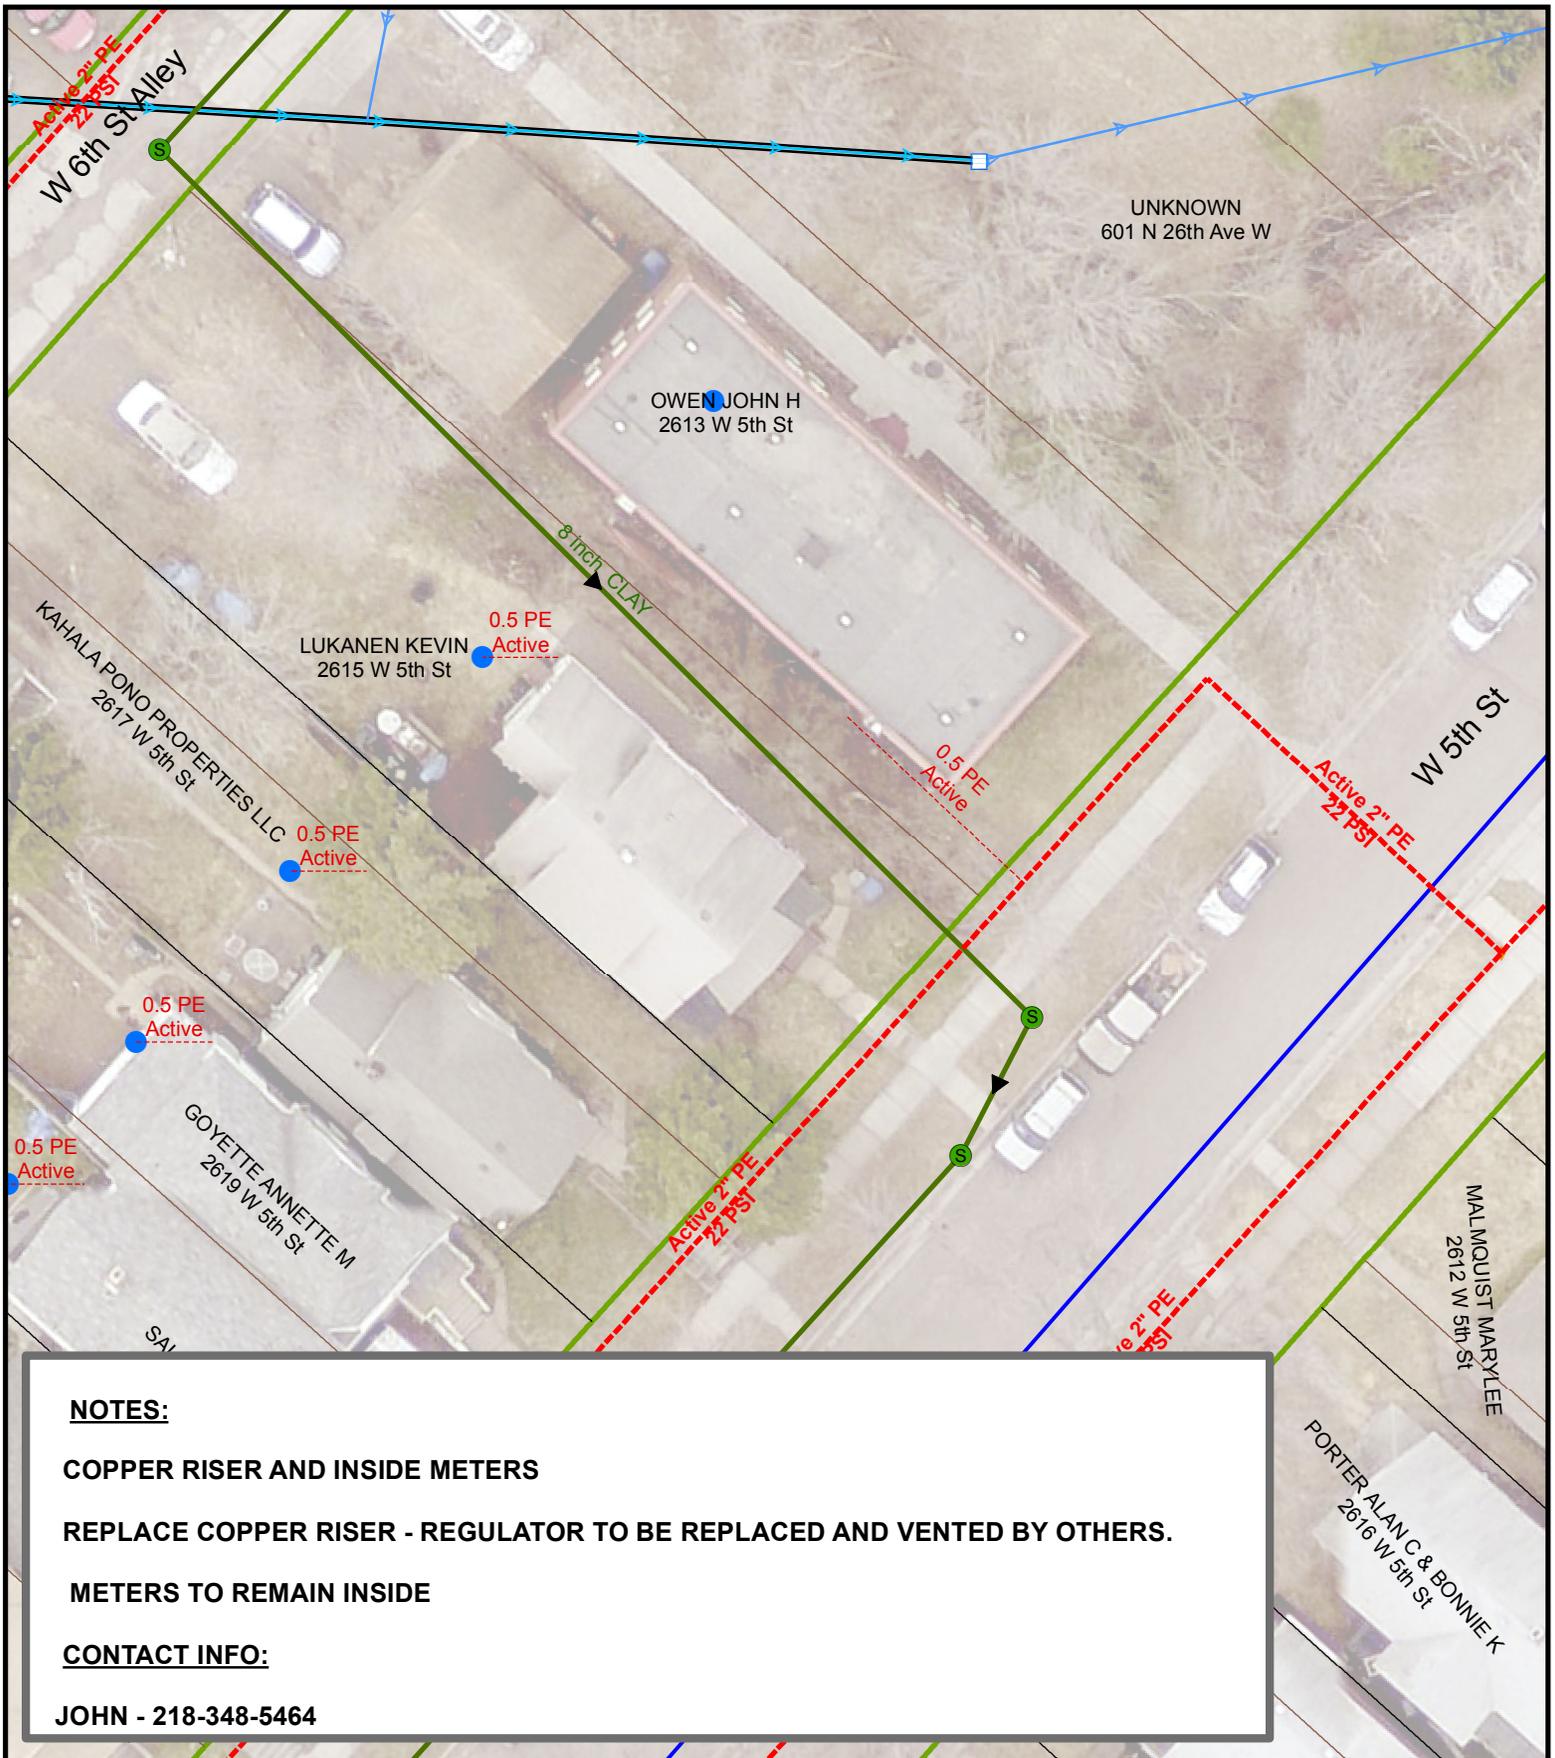

NOTES:

COPPER RISER AND INSIDE METERS


REPLACE COPPER RISER - REGULATOR TO BE REPLACED AND VENTED BY OTHERS.

METERS TO REMAIN INSIDE

CONTACT INFO:

JOHN - 218-348-5464

DATE COMPLETED: _____ INSPECTOR: _____

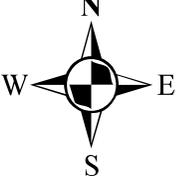

1 inch = 25 feet

EXCESS FLOW VALVE: NA APPL #: NA EAM #: 443853 ZONE: 5

PLAN OF: REPLACE COPPER RISER

LOCATION: 2613 W 5TH ST

FROM: _____ TO: _____


DEPARTMENT OF PUBLIC WORKS AND UTILITIES



JOB NO: 1613-035

DRAWN BY: SRE

DATE: 3/27/2017

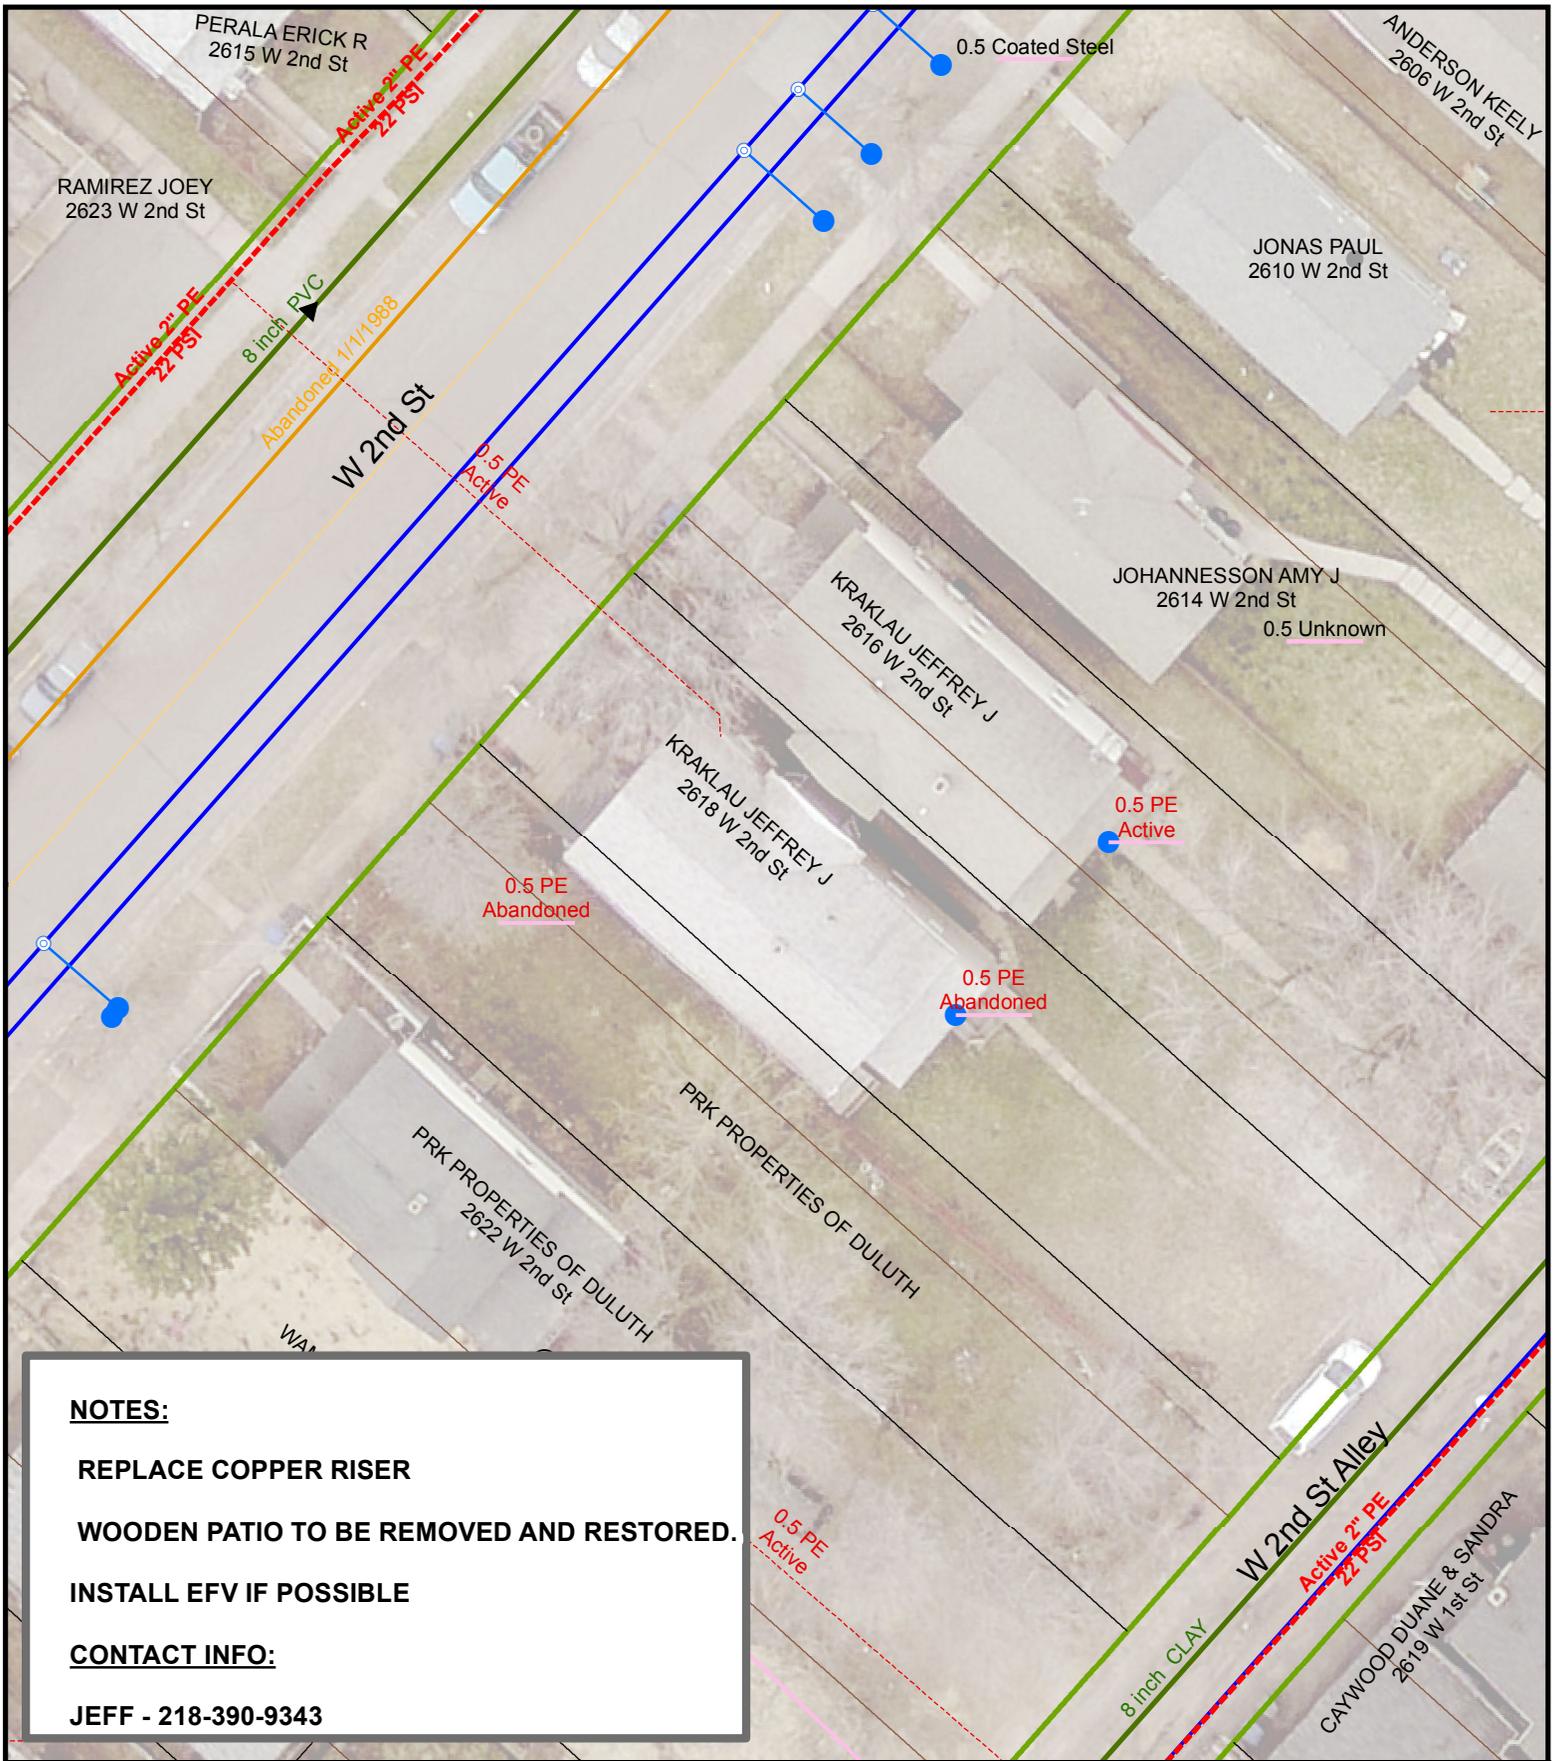


NOTES:

- REPLACE COPPER RISER
- WOODEN PATIO TO BE REMOVED AND RESTORED.
- INSTALL EFV IF POSSIBLE

CONTACT INFO:

JEFF - 218-390-9343

DATE COMPLETED: _____ INSPECTOR: _____

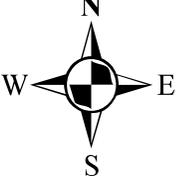
 1 inch = 25 feet

EXCESS FLOW VALVE: IF ABLE APPL #: NA EAM #: 443853 ZONE: 5

PLAN OF: REPLACE COPPER RISER

LOCATION: 2618 W 2ND ST

FROM: _____ TO: _____


DEPARTMENT OF PUBLIC WORKS AND UTILITIES



JOB NO: 1613-036


DRAWN BY: SRE

DATE: 3/21/2017

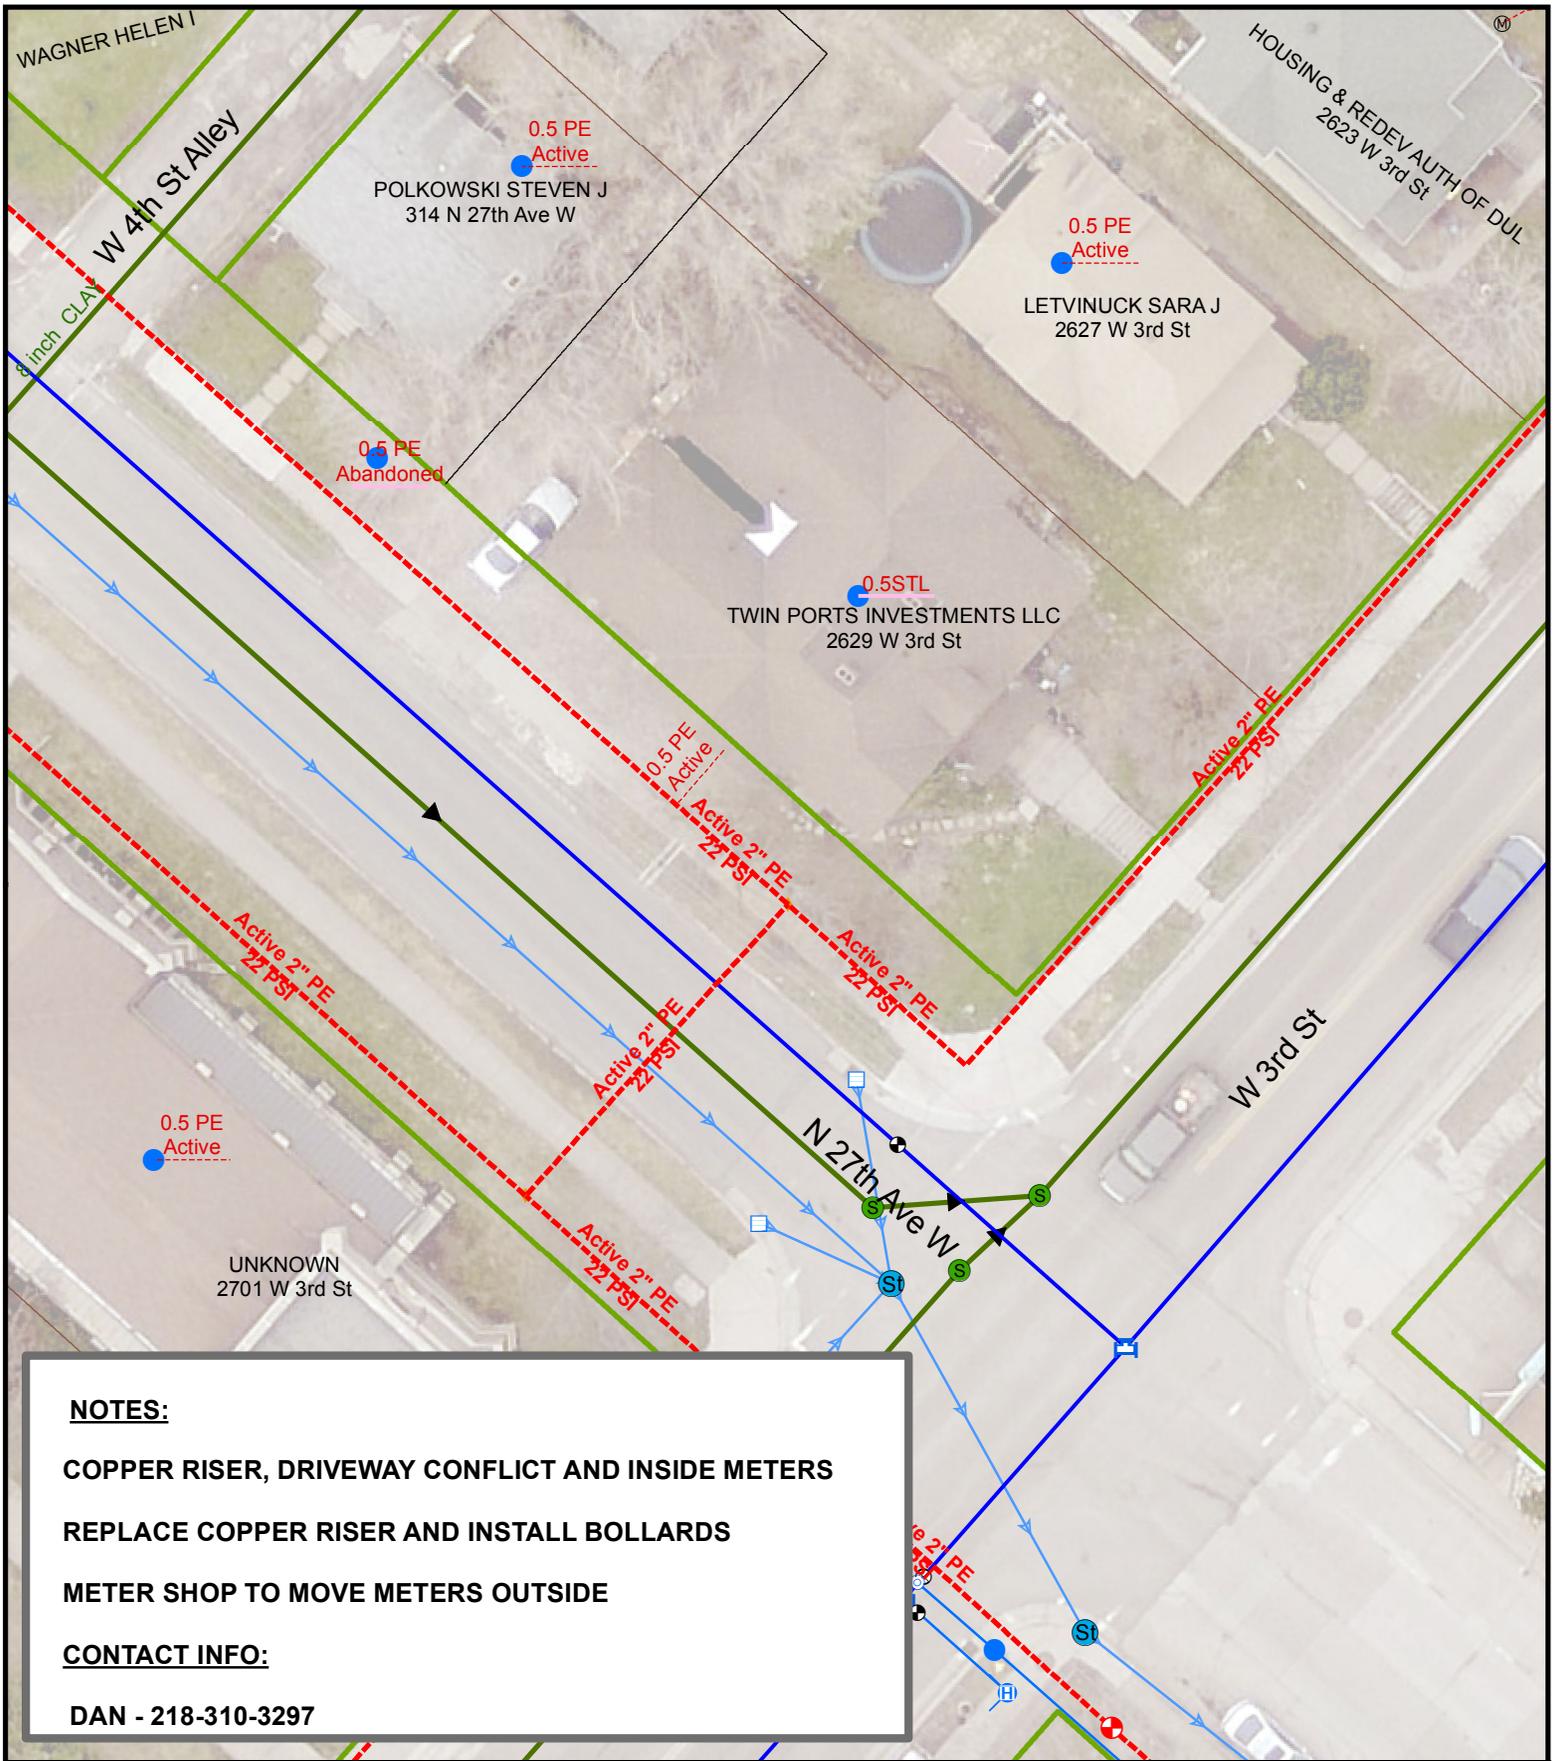

NOTES:
COPPER RISER, DRIVEWAY CONFLICT AND INSIDE METERS
REPLACE COPPER RISER AND INSTALL BOLLARDS
METER SHOP TO MOVE METERS OUTSIDE
CONTACT INFO:
DAN - 218-310-3297

DATE COMPLETED: _____ INSPECTOR: _____

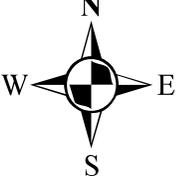
 1 inch = 25 feet

EXCESS FLOW VALVE: NA APPL #: NA EAM #: 443853 ZONE: 5

PLAN OF: REPLACE COPPER RISER AND INSTALL BOLLARDS

LOCATION: 2629-31 W 3RD ST

FROM: _____ TO: _____


DEPARTMENT OF PUBLIC WORKS AND UTILITIES



JOB NO: 1613-038

DRAWN BY: SRE

DATE: 3/27/2017

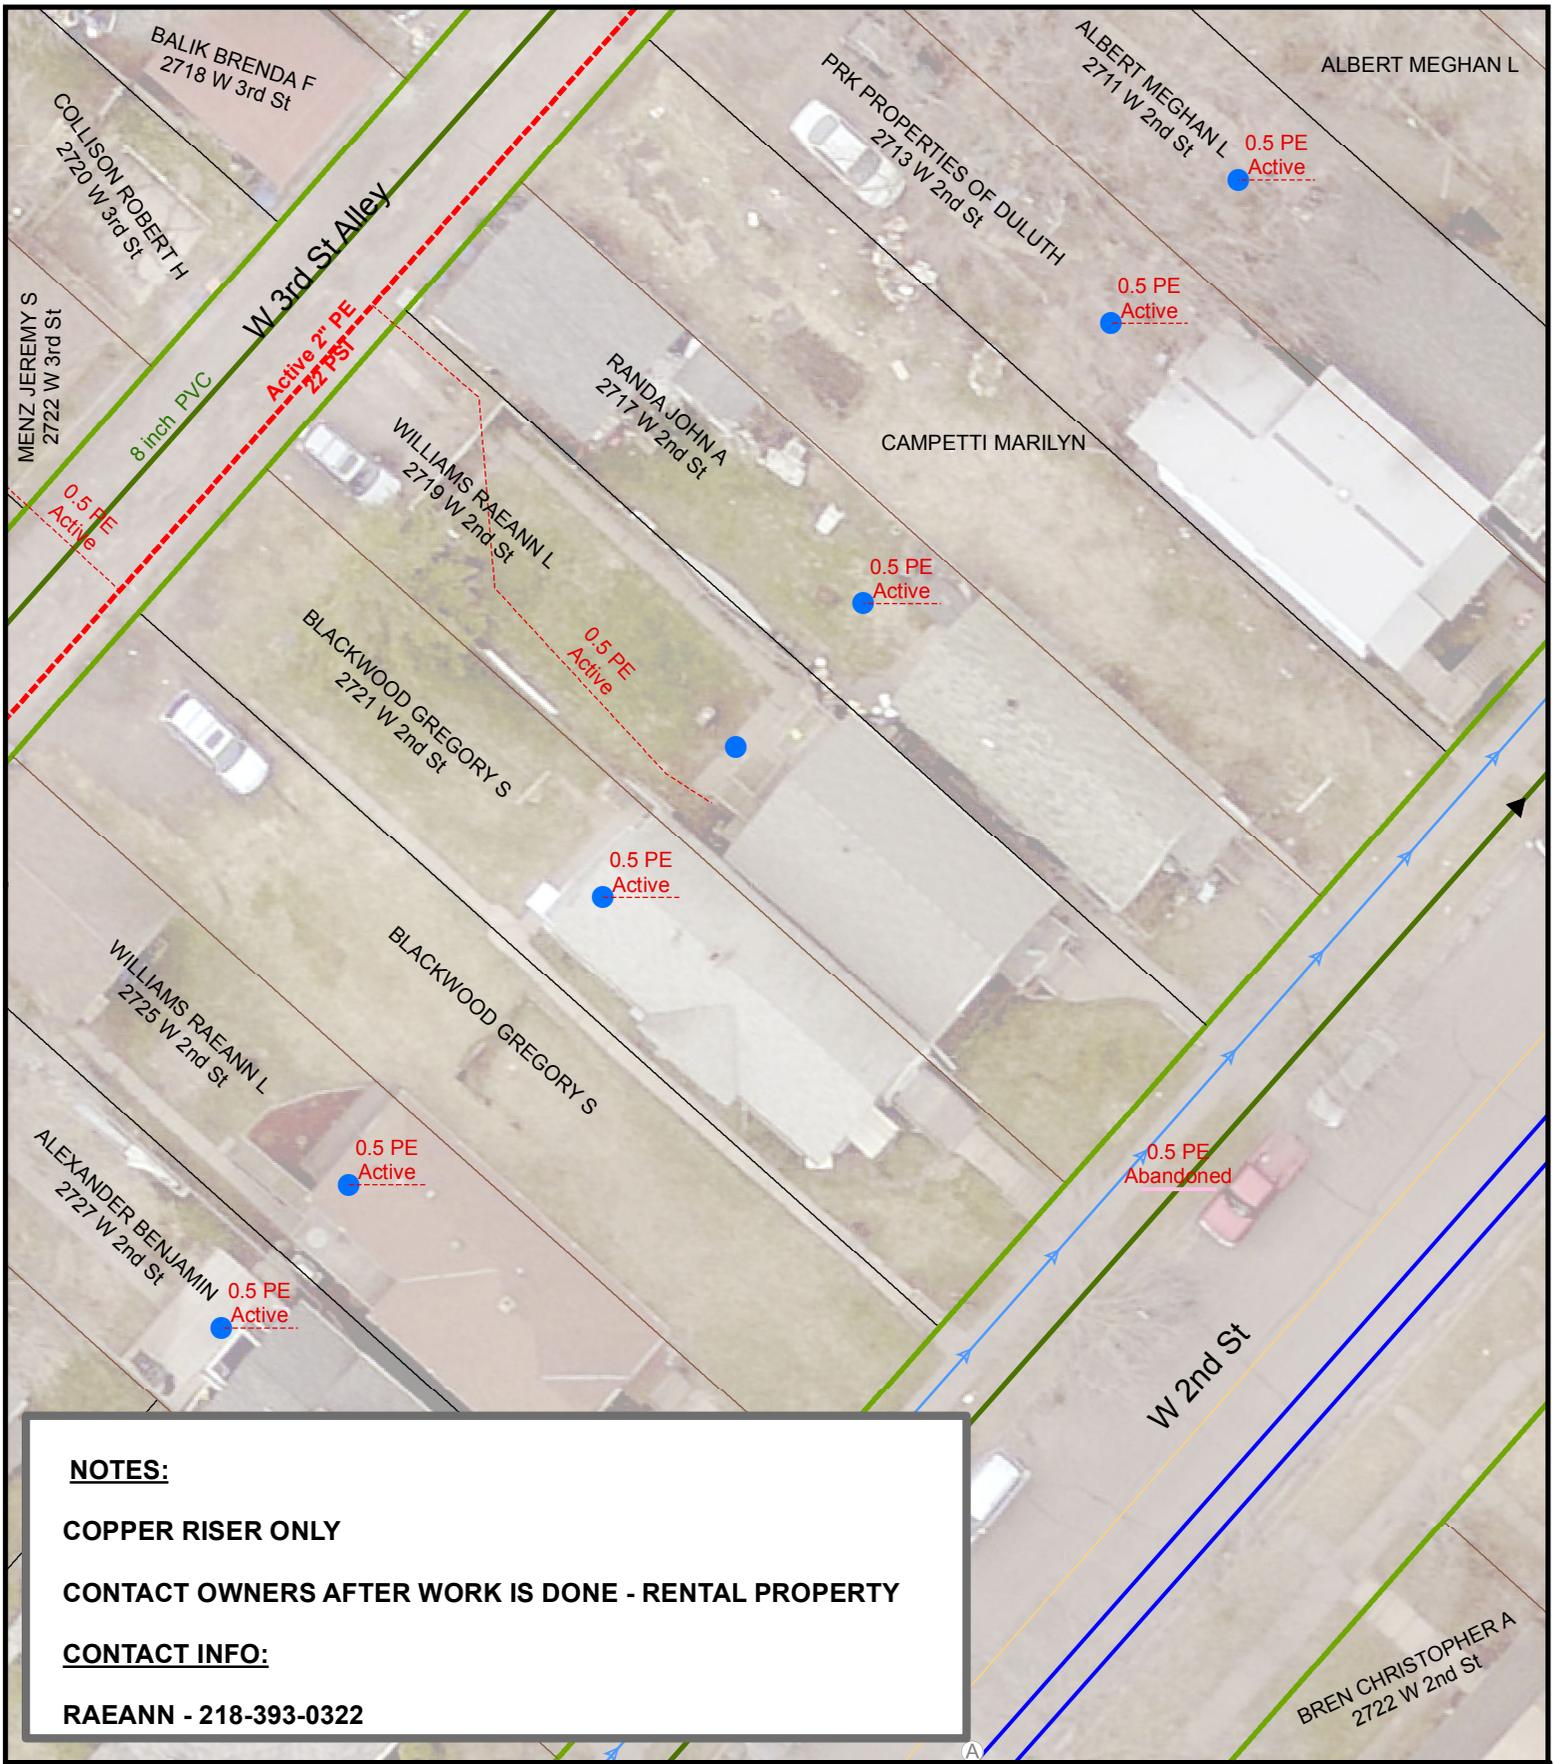

NOTES:


COPPER RISER ONLY

CONTACT OWNERS AFTER WORK IS DONE - RENTAL PROPERTY

CONTACT INFO:

RAEANN - 218-393-0322

DATE COMPLETED: _____ INSPECTOR: _____

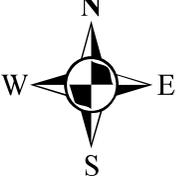
 1 inch = 25 feet

EXCESS FLOW VALVE: IF ABLE APPL #: NA EAM #: 443853 ZONE: 5

PLAN OF: REPLACE COPPER RISER

LOCATION: 2719 W 2ND ST

FROM: _____ TO: _____


DEPARTMENT OF PUBLIC WORKS AND UTILITIES



JOB NO: 1613-039

DRAWN BY: SRE


DATE: 3/24/2017

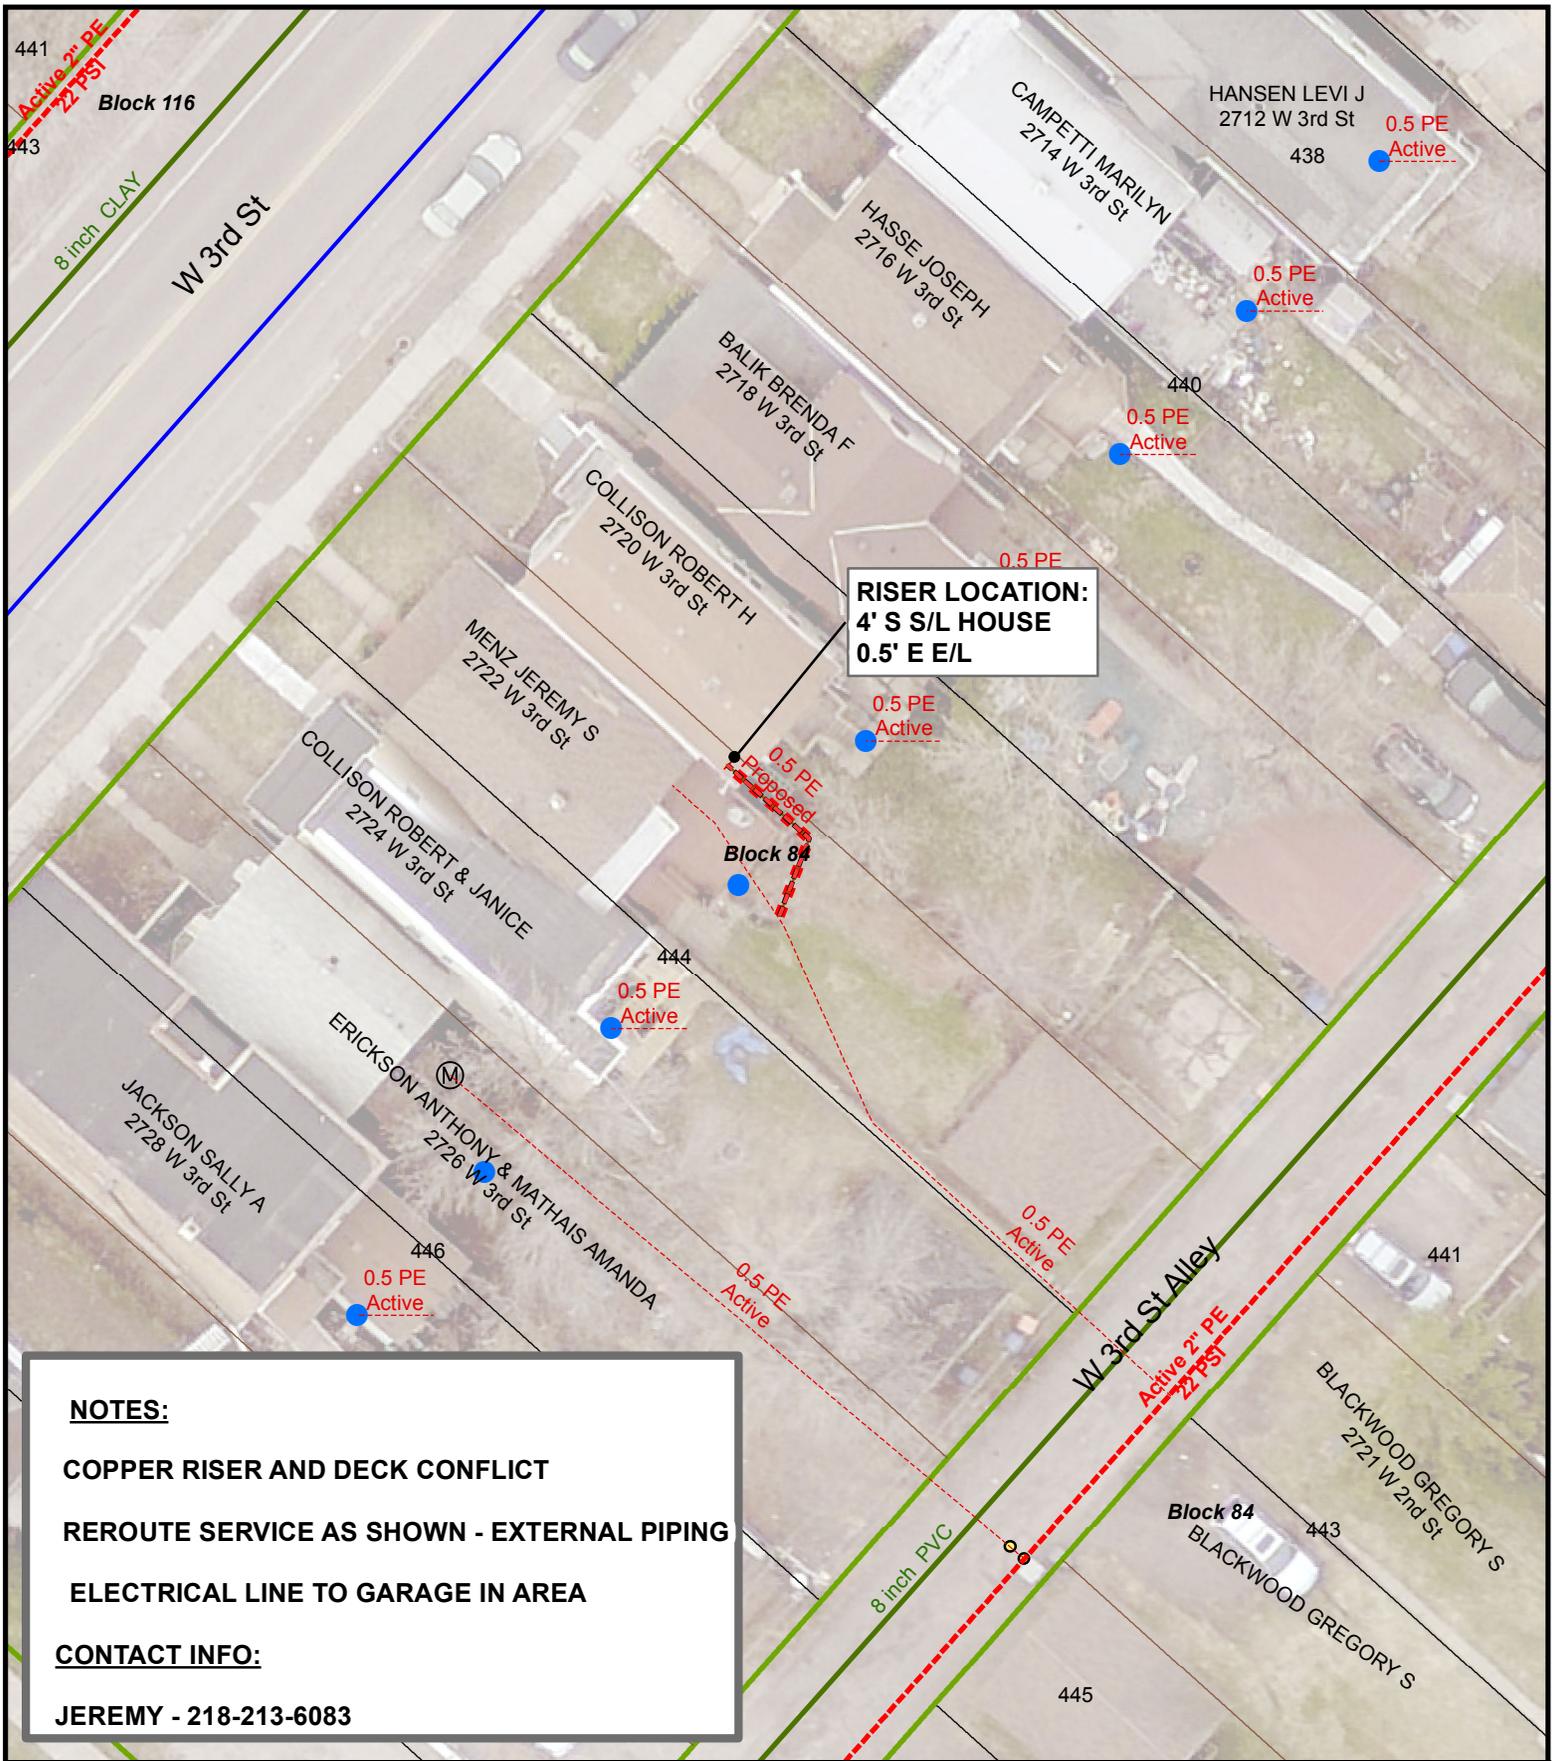

NOTES:
COPPER RISER AND DECK CONFLICT
REROUTE SERVICE AS SHOWN - EXTERNAL PIPING
ELECTRICAL LINE TO GARAGE IN AREA

CONTACT INFO:
JEREMY - 218-213-6083

DATE COMPLETED: _____ INSPECTOR: _____

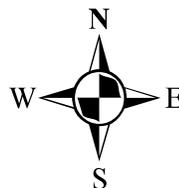
 1 inch = 25 feet

EXCESS FLOW VALVE: NA APPL #: NA EAM #: 443853 ZONE: 5

PLAN OF: REROUTE 1/2" PE GAS SERVICE

LOCATION: 2722 W 3RD ST


FROM: _____ TO: _____



JOB NO: 1613-040


DRAWN BY: SRE

DATE: 3/22/2017

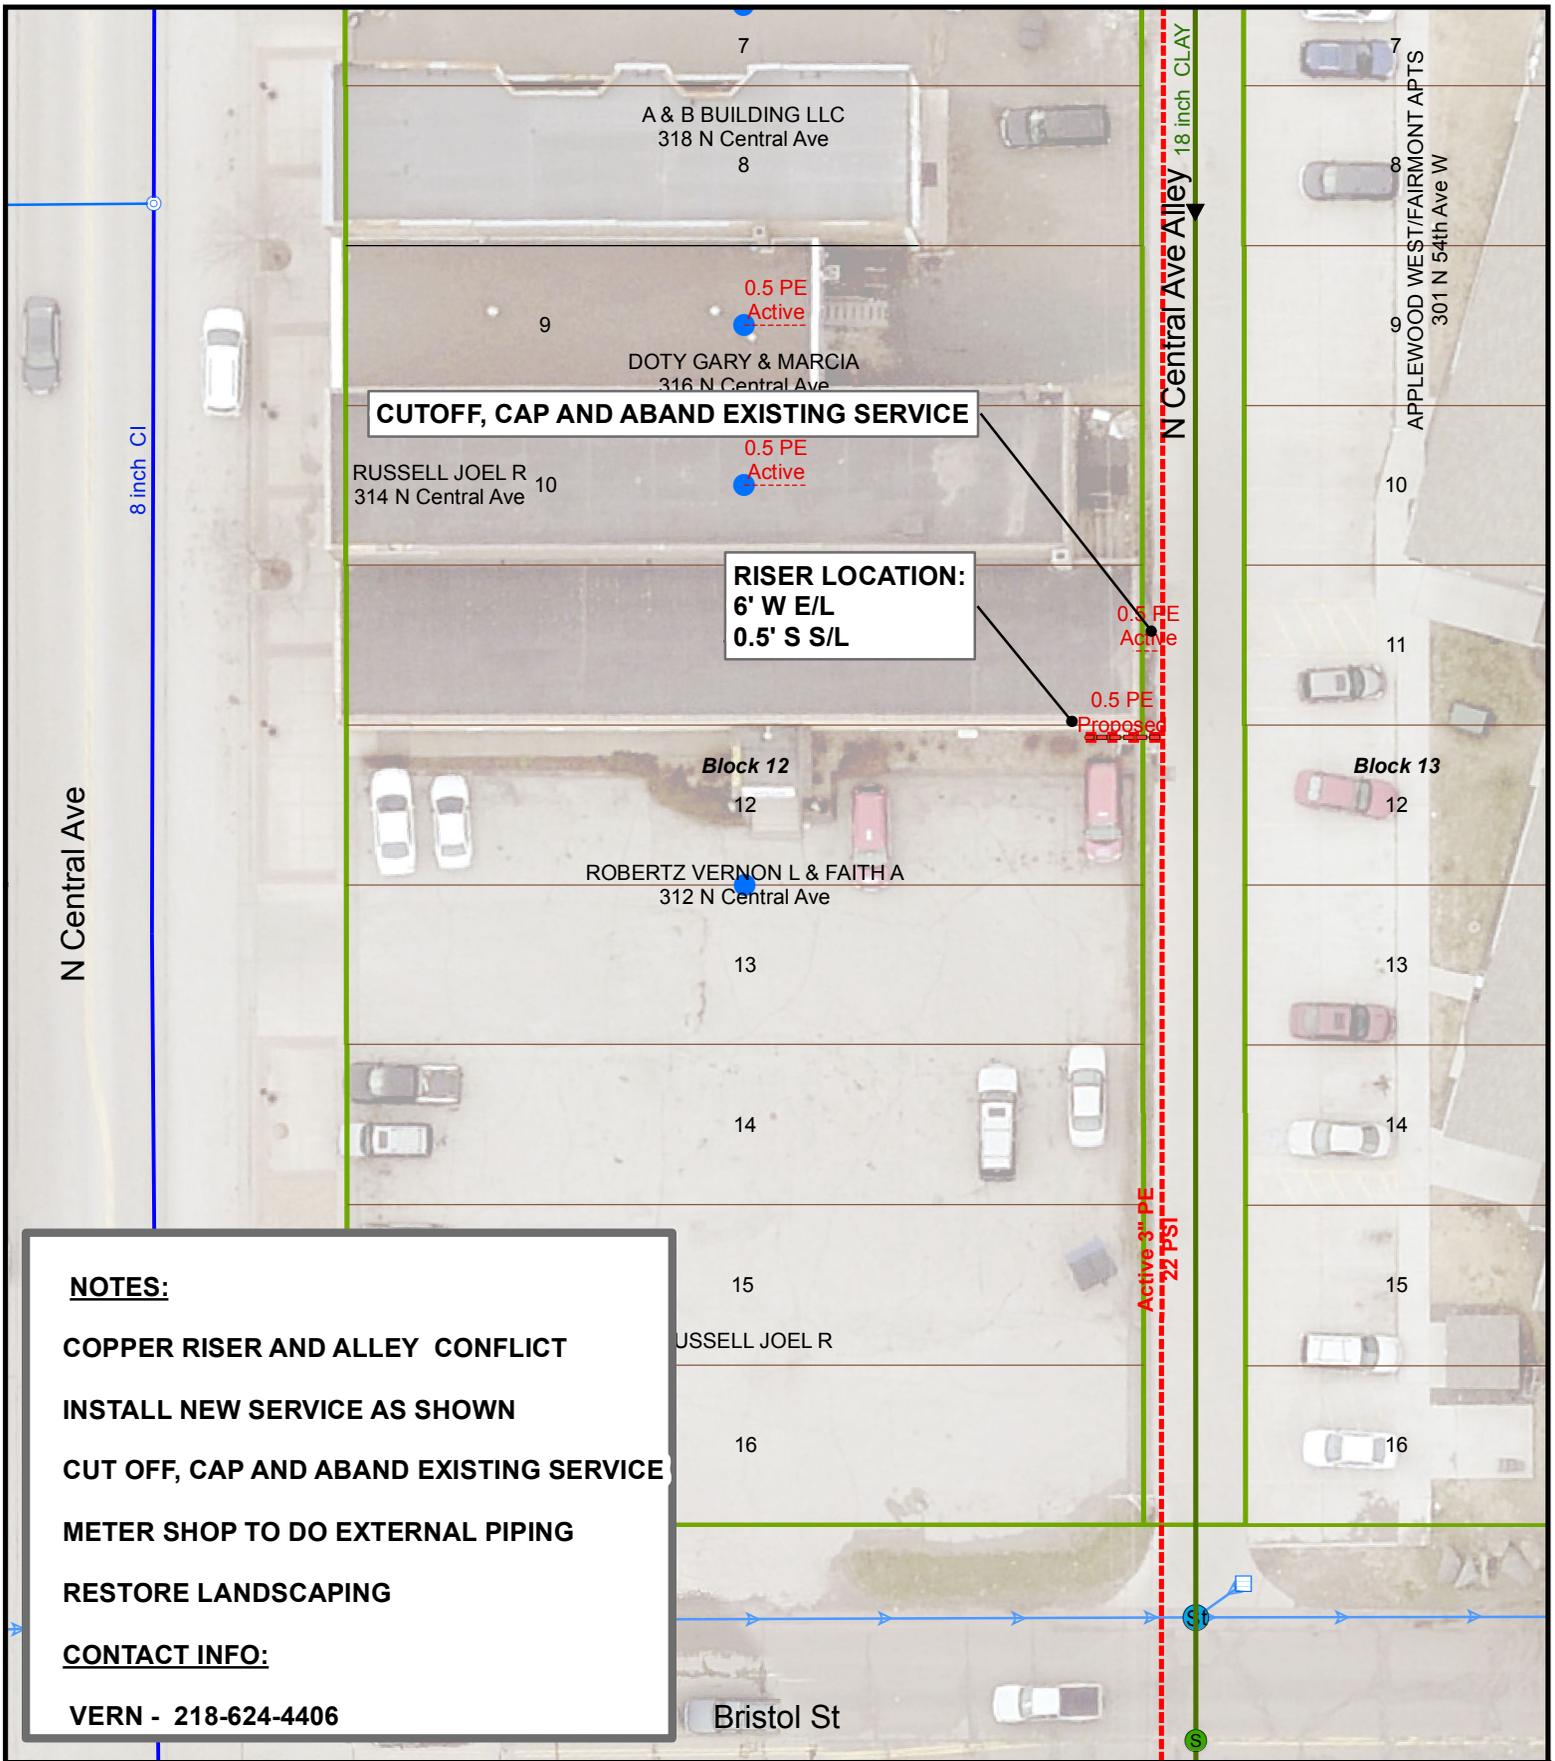

DATE COMPLETED:

INSPECTOR:

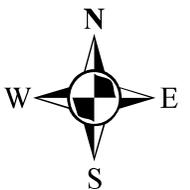

1 inch = 30 feet

EXCESS FLOW VALVE: YES APPL #: 2017046 EAM #: 443853 ZONE: 6

PLAN OF: INSTALL NEW 1/2" GAS SERVICE

LOCATION: 312 N CENTRAL AVE

FROM: _____ TO: _____


DEPARTMENT OF PUBLIC WORKS AND UTILITIES



JOB NO: 1613-044


DRAWN BY: SRE

DATE: 3/23/2017

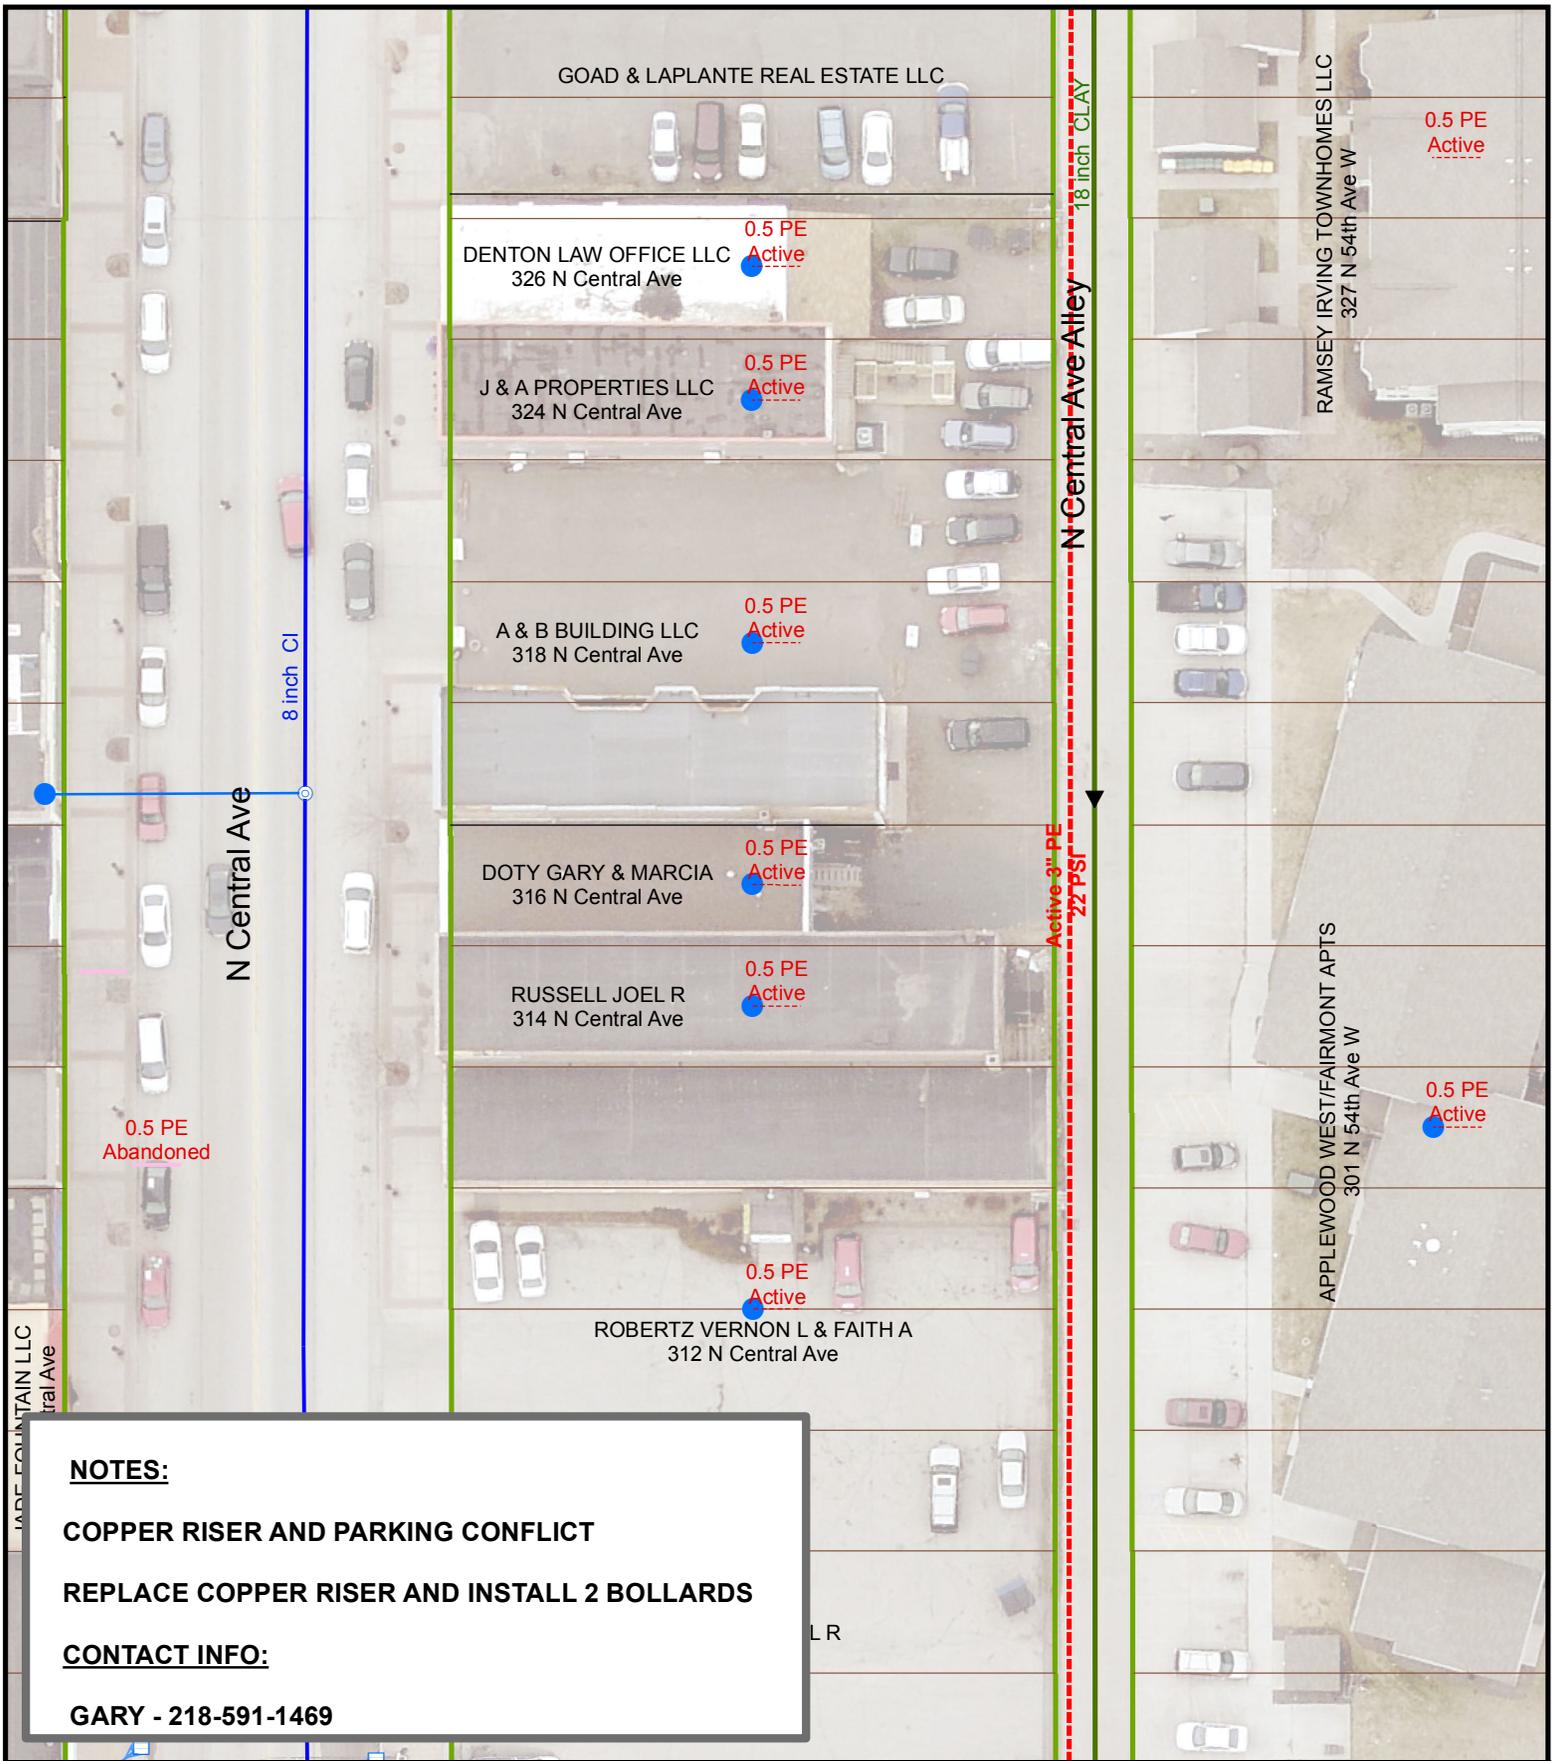

NOTES:
COPPER RISER AND PARKING CONFLICT
REPLACE COPPER RISER AND INSTALL 2 BOLLARDS
CONTACT INFO:
GARY - 218-591-1469

DATE COMPLETED: _____ INSPECTOR: _____

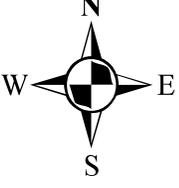
 1 inch = 40 feet

EXCESS FLOW VALVE: IF ABLE APPL #: NA EAM #: 443853 ZONE: 6


PLAN OF: REPLACE COPPER RISER - INSTALL BOLLARDS

LOCATION: 316 N CENTRAL AVE

FROM: _____ TO: _____



JOB NO: 1613-045
 DRAWN BY: SRE
 DATE: 3/21/2017

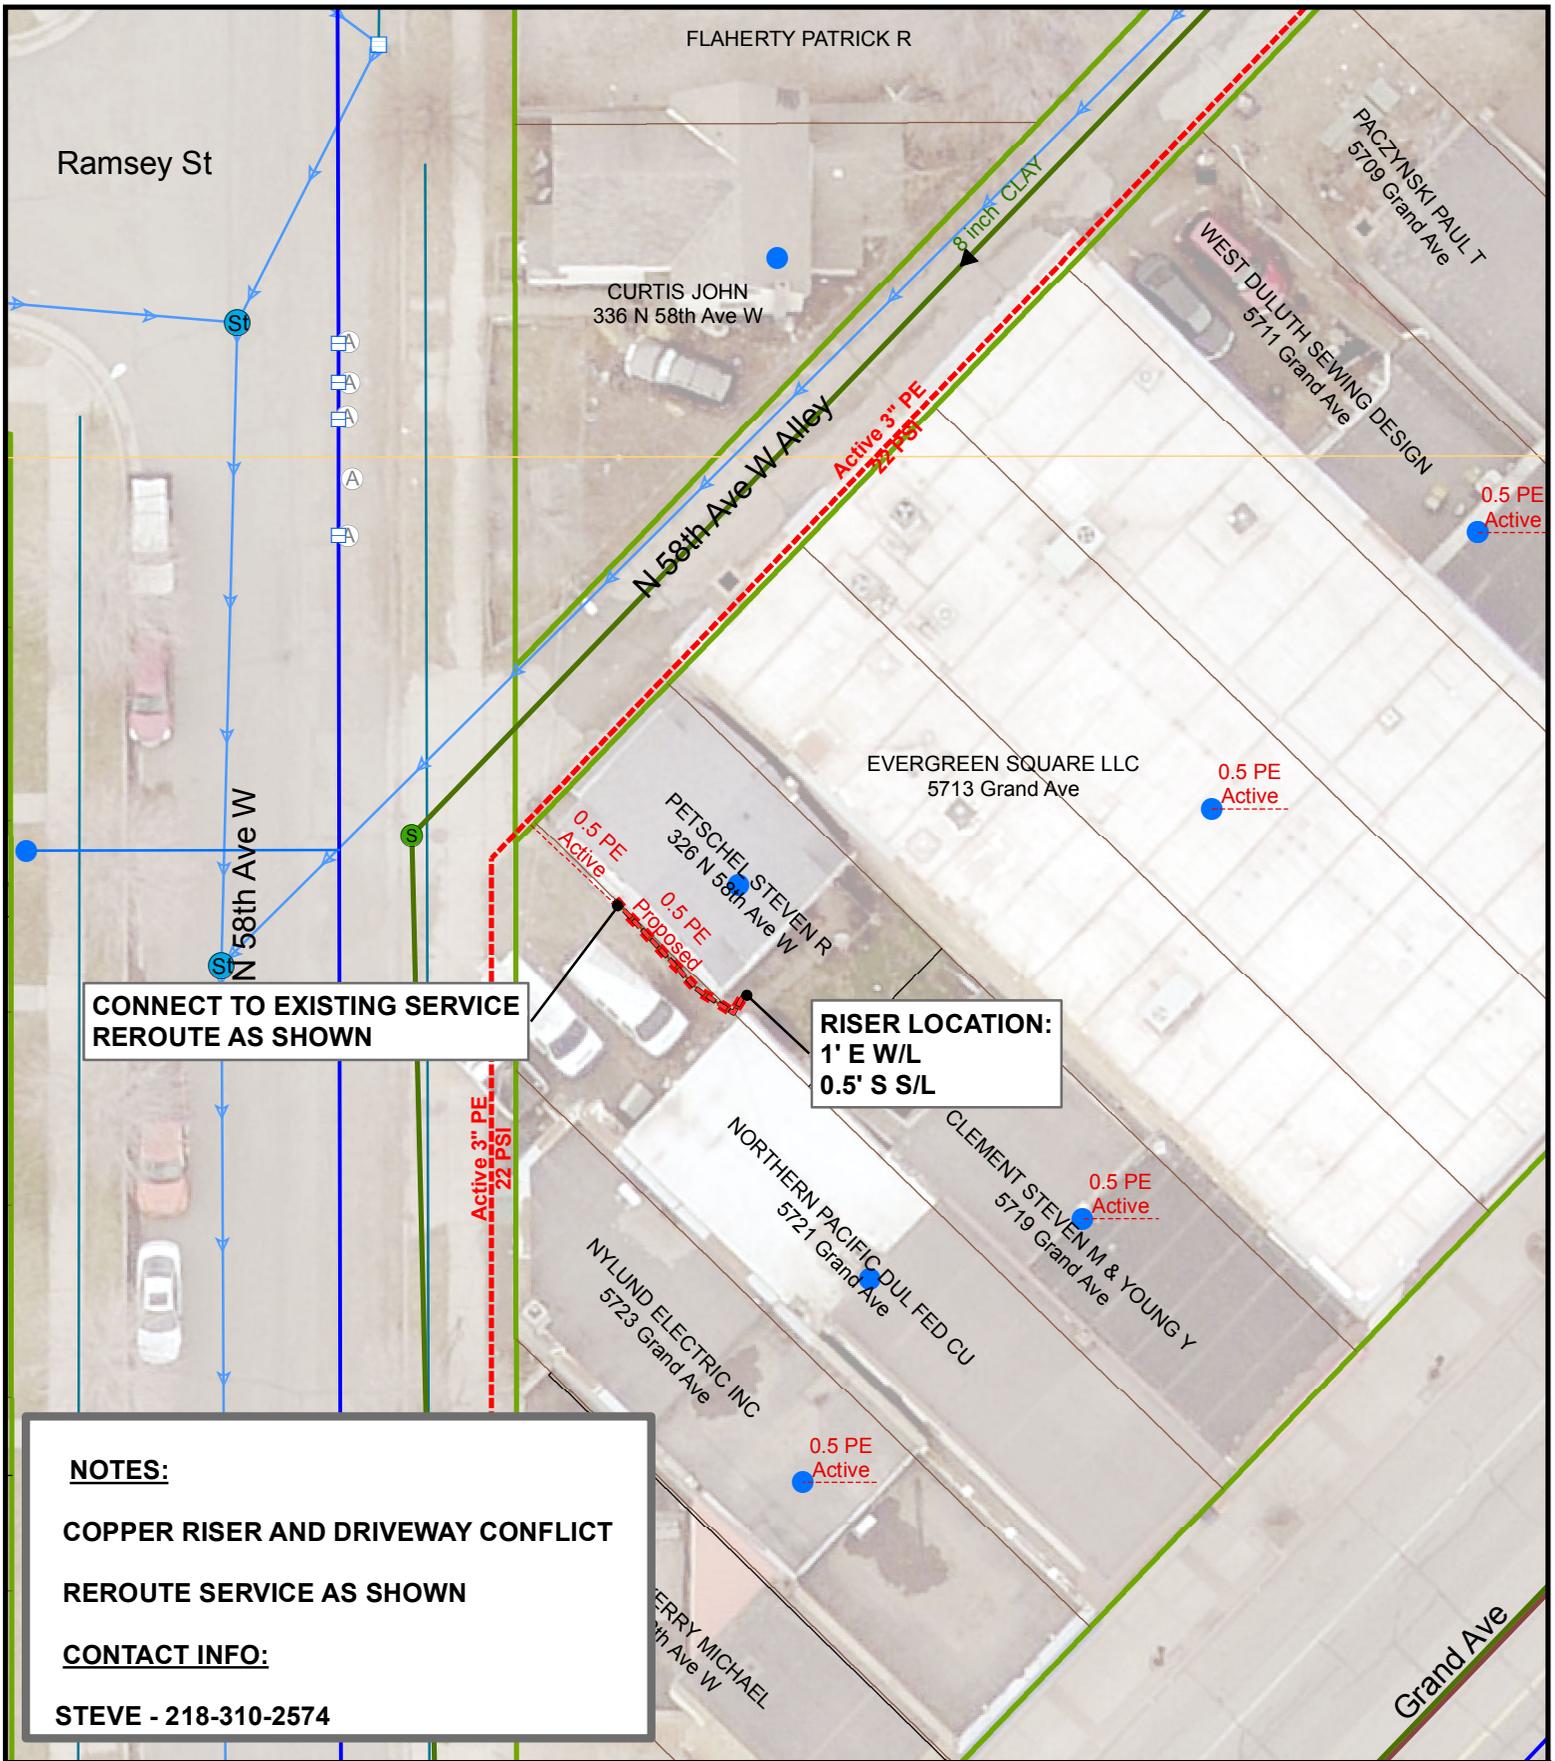


CONNECT TO EXISTING SERVICE REROUTE AS SHOWN

**RISER LOCATION:
1' E W/L
0.5' S S/L**

NOTES:
COPPER RISER AND DRIVEWAY CONFLICT
REROUTE SERVICE AS SHOWN
CONTACT INFO:
STEVE - 218-310-2574

DATE COMPLETED: _____ INSPECTOR: _____

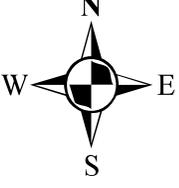
 1 inch = 25 feet

EXCESS FLOW VALVE: IF ABLE APPL #: NA EAM #: 443853 ZONE: 6

PLAN OF: REROUTE 1/2" PE GAS SERVICE

LOCATION: 326 N 58TH AVE W

FROM: _____ TO: _____


DEPARTMENT OF PUBLIC WORKS AND UTILITIES



JOB NO: 1613-047


DRAWN BY: SRE

DATE: 3/27/2017

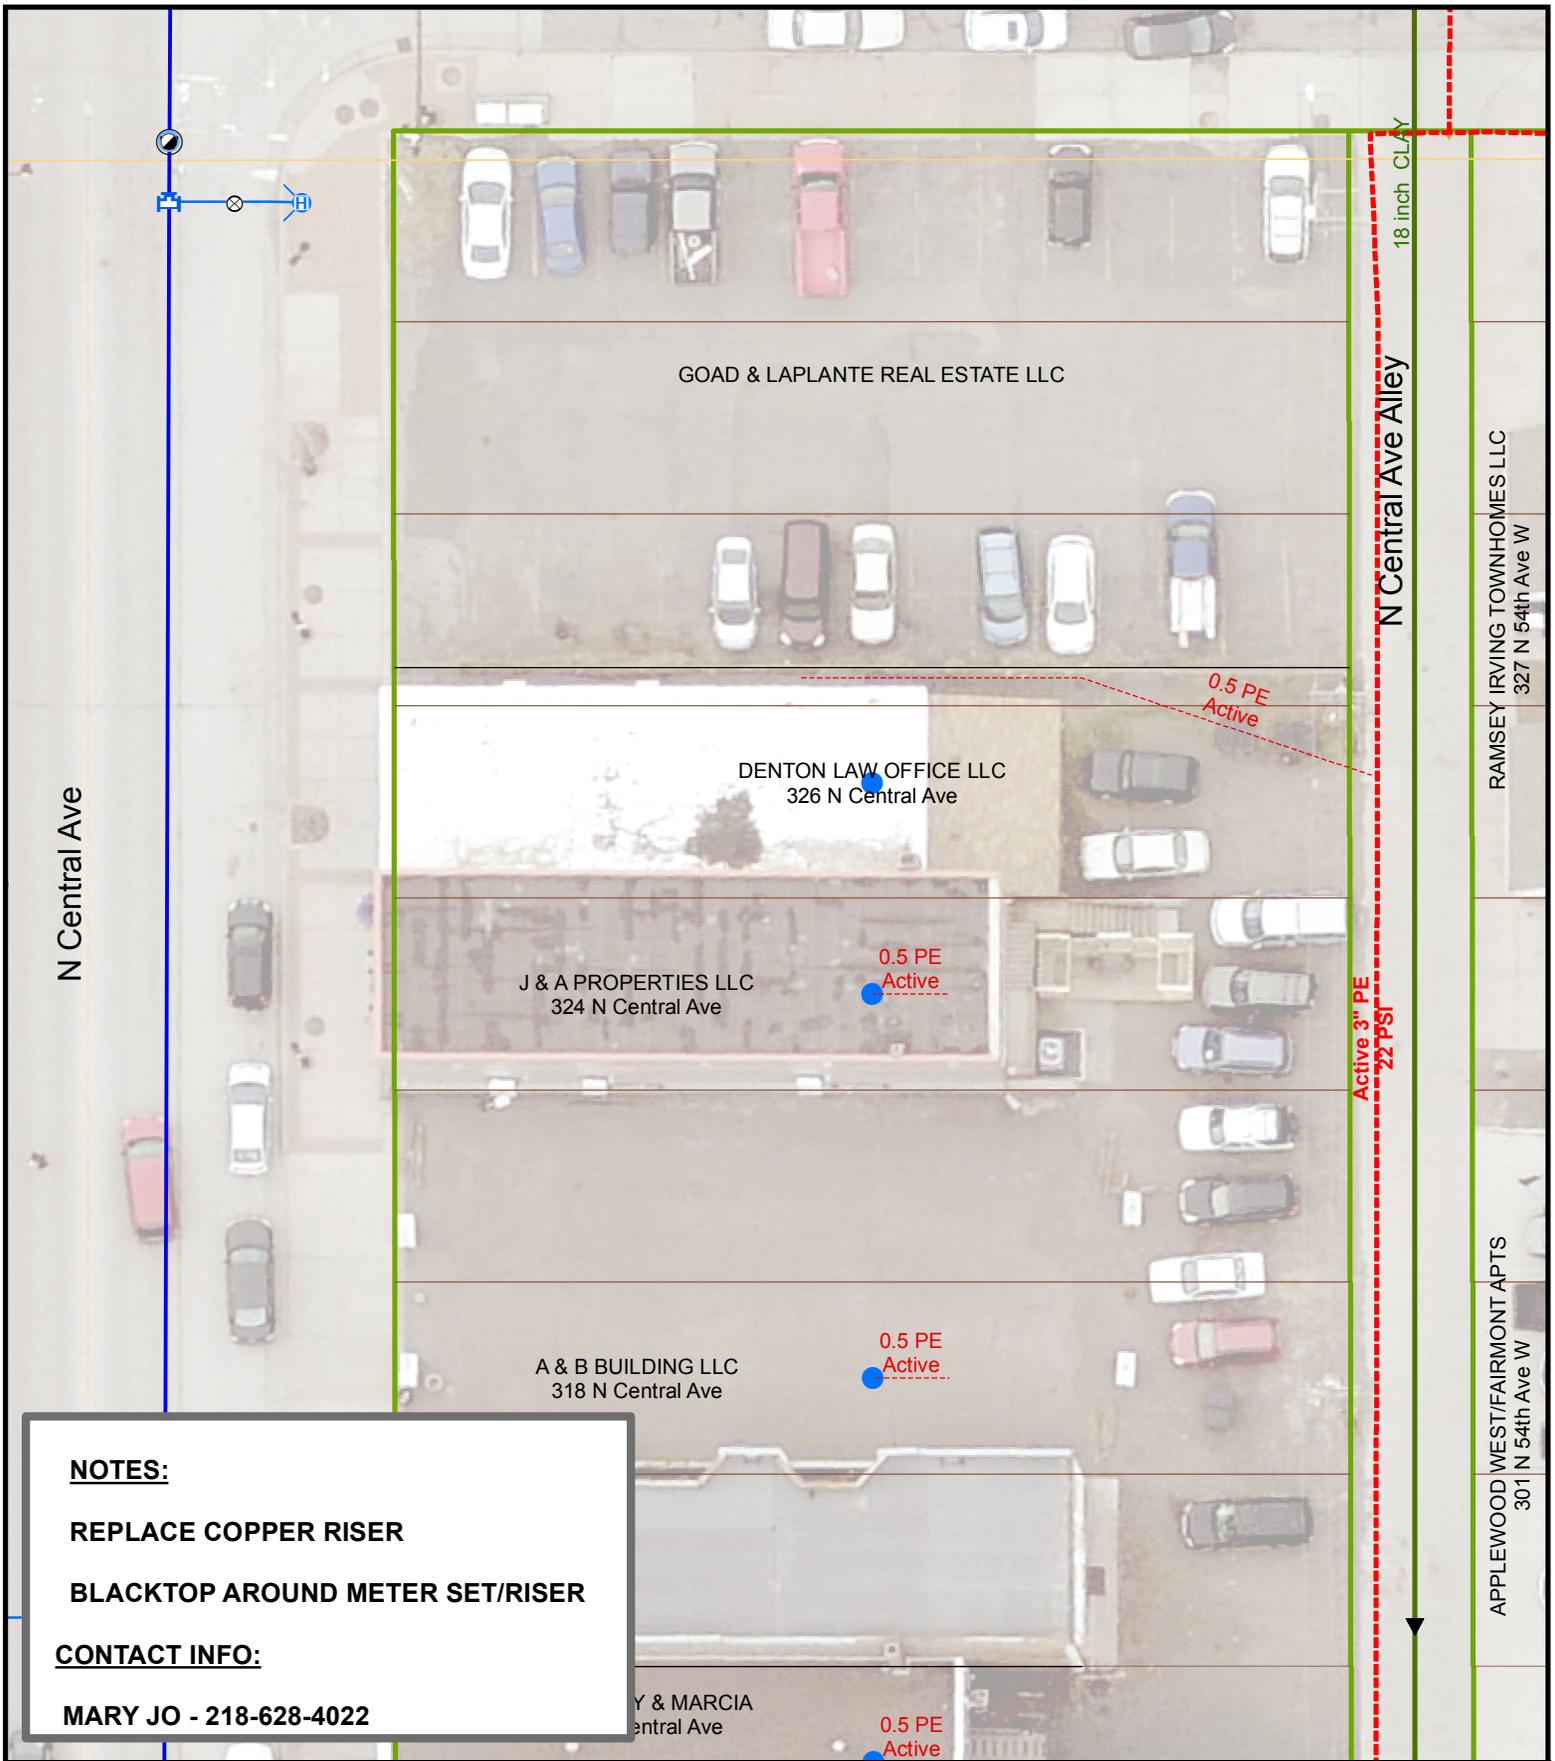

NOTES:
REPLACE COPPER RISER
BLACKTOP AROUND METER SET/RISER
CONTACT INFO:
MARY JO - 218-628-4022

DATE COMPLETED: _____ INSPECTOR: _____

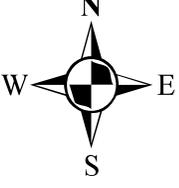
 1 inch = 25 feet

EXCESS FLOW VALVE: NA APPL #: NA EAM #: 443853 ZONE: 6

PLAN OF: REPLACE COPPER RISER

LOCATION: 326 N CENTRAL AVE


FROM: _____ TO: _____


 THE CITY OF
DULUTH
 MINNESOTA

JOB NO: 1613-048

DRAWN BY: SRE

DATE: 3/22/2017

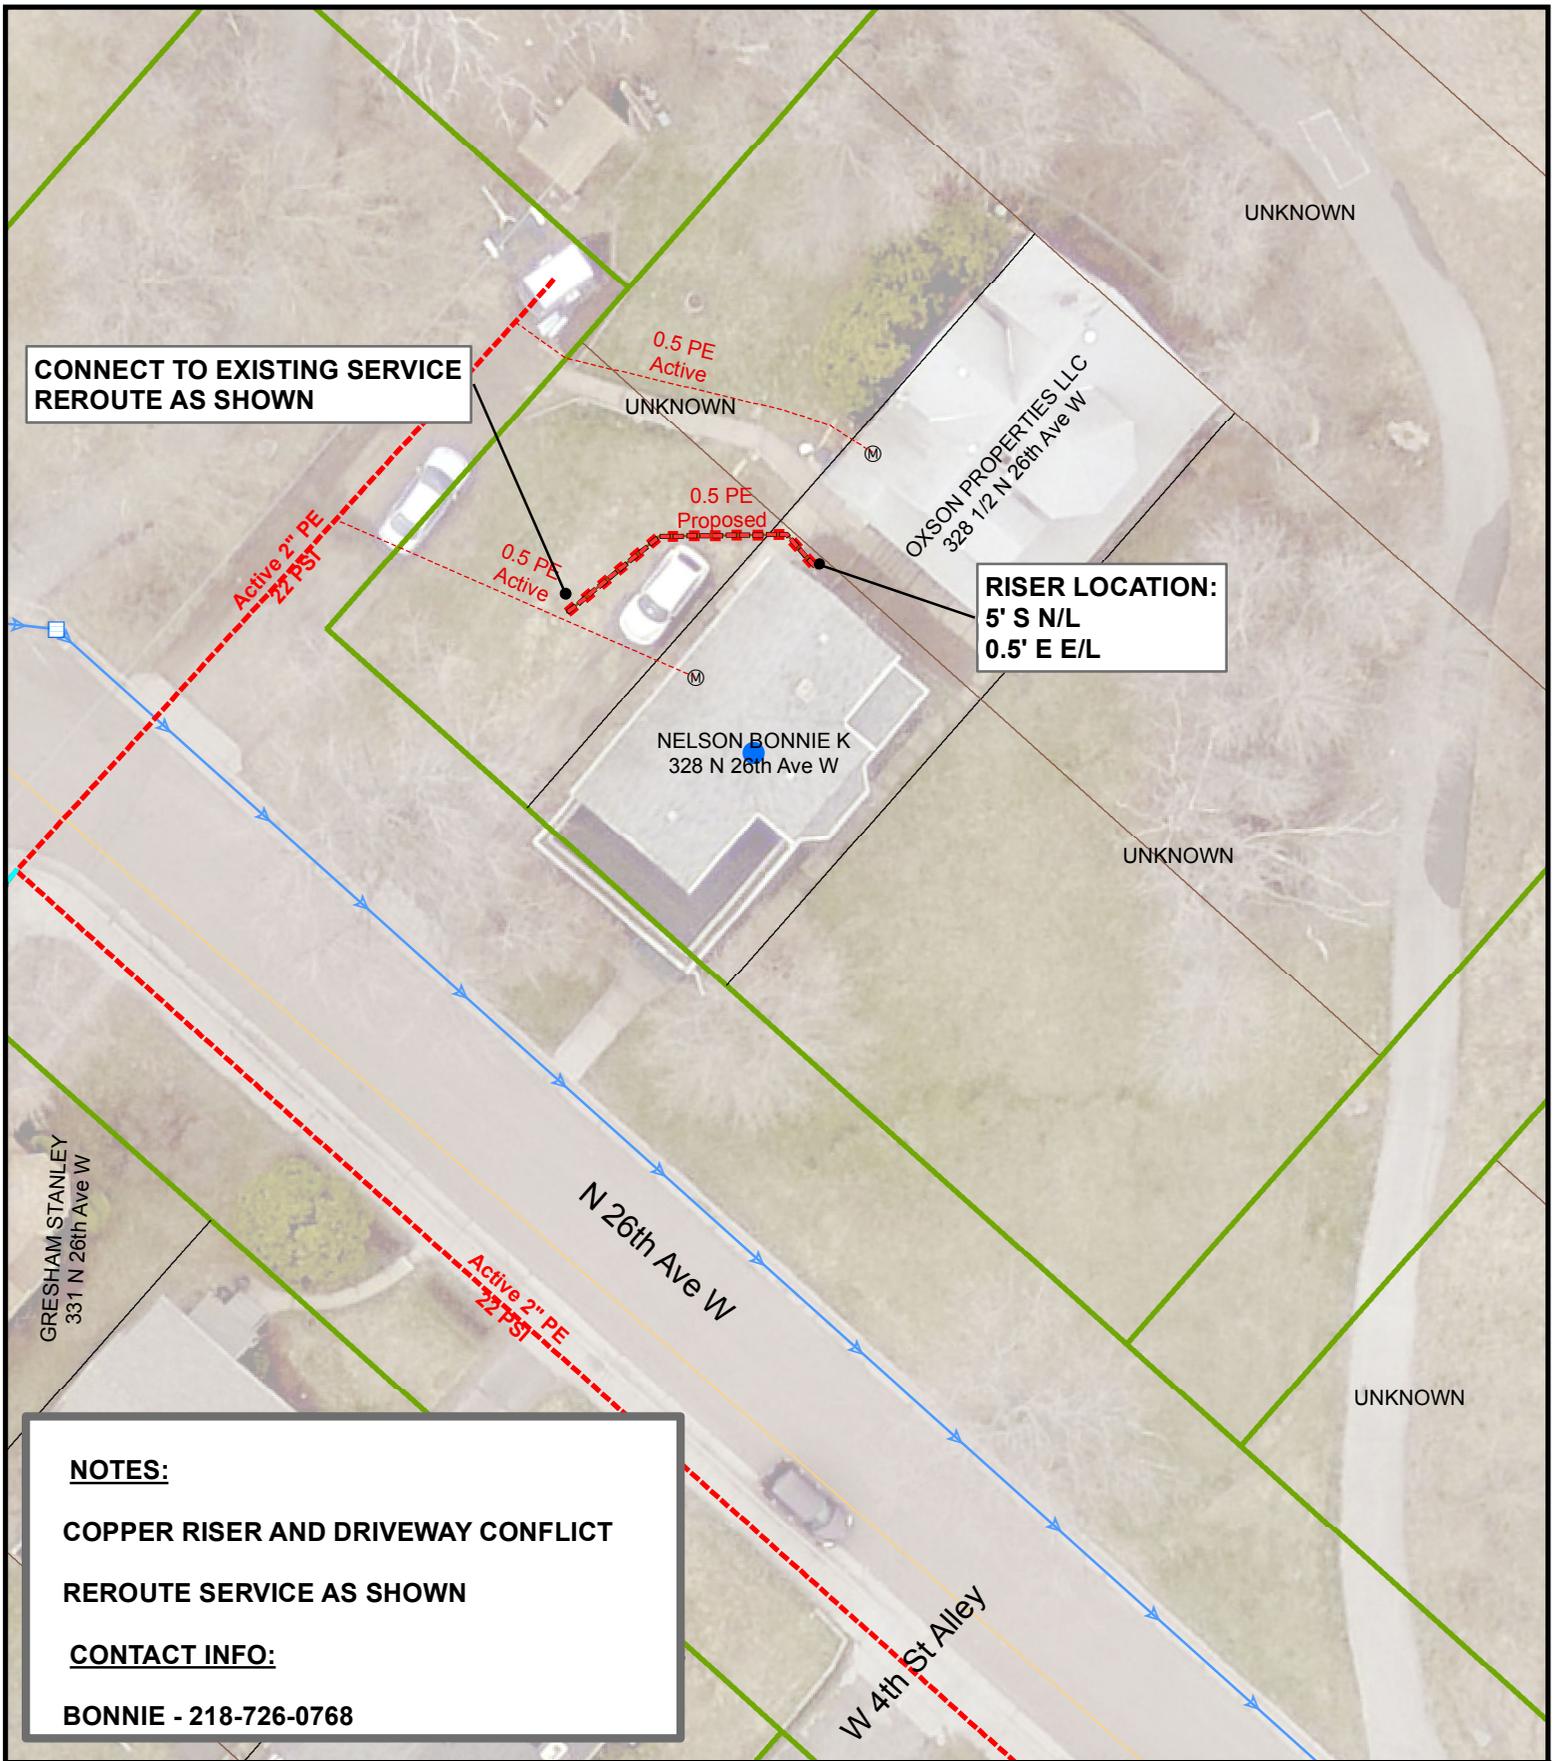


**CONNECT TO EXISTING SERVICE
REROUTE AS SHOWN**

**RISER LOCATION:
5' S N/L
0.5' E E/L**

NOTES:
COPPER RISER AND DRIVEWAY CONFLICT
REROUTE SERVICE AS SHOWN
CONTACT INFO:
BONNIE - 218-726-0768

DATE COMPLETED: _____ INSPECTOR: _____

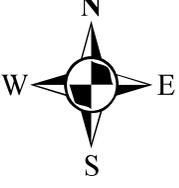
 1 inch = 25 feet

EXCESS FLOW VALVE: NA APPL #: NA EAM #: 443853 ZONE: 5

PLAN OF: REROUTE 1/2" PE GAS SERVICE

LOCATION: 328 N 26TH AVE W

FROM: _____ TO: _____


DEPARTMENT OF PUBLIC WORKS AND UTILITIES



JOB NO: 1613-050


DRAWN BY: SRE

DATE: 3/27/2017

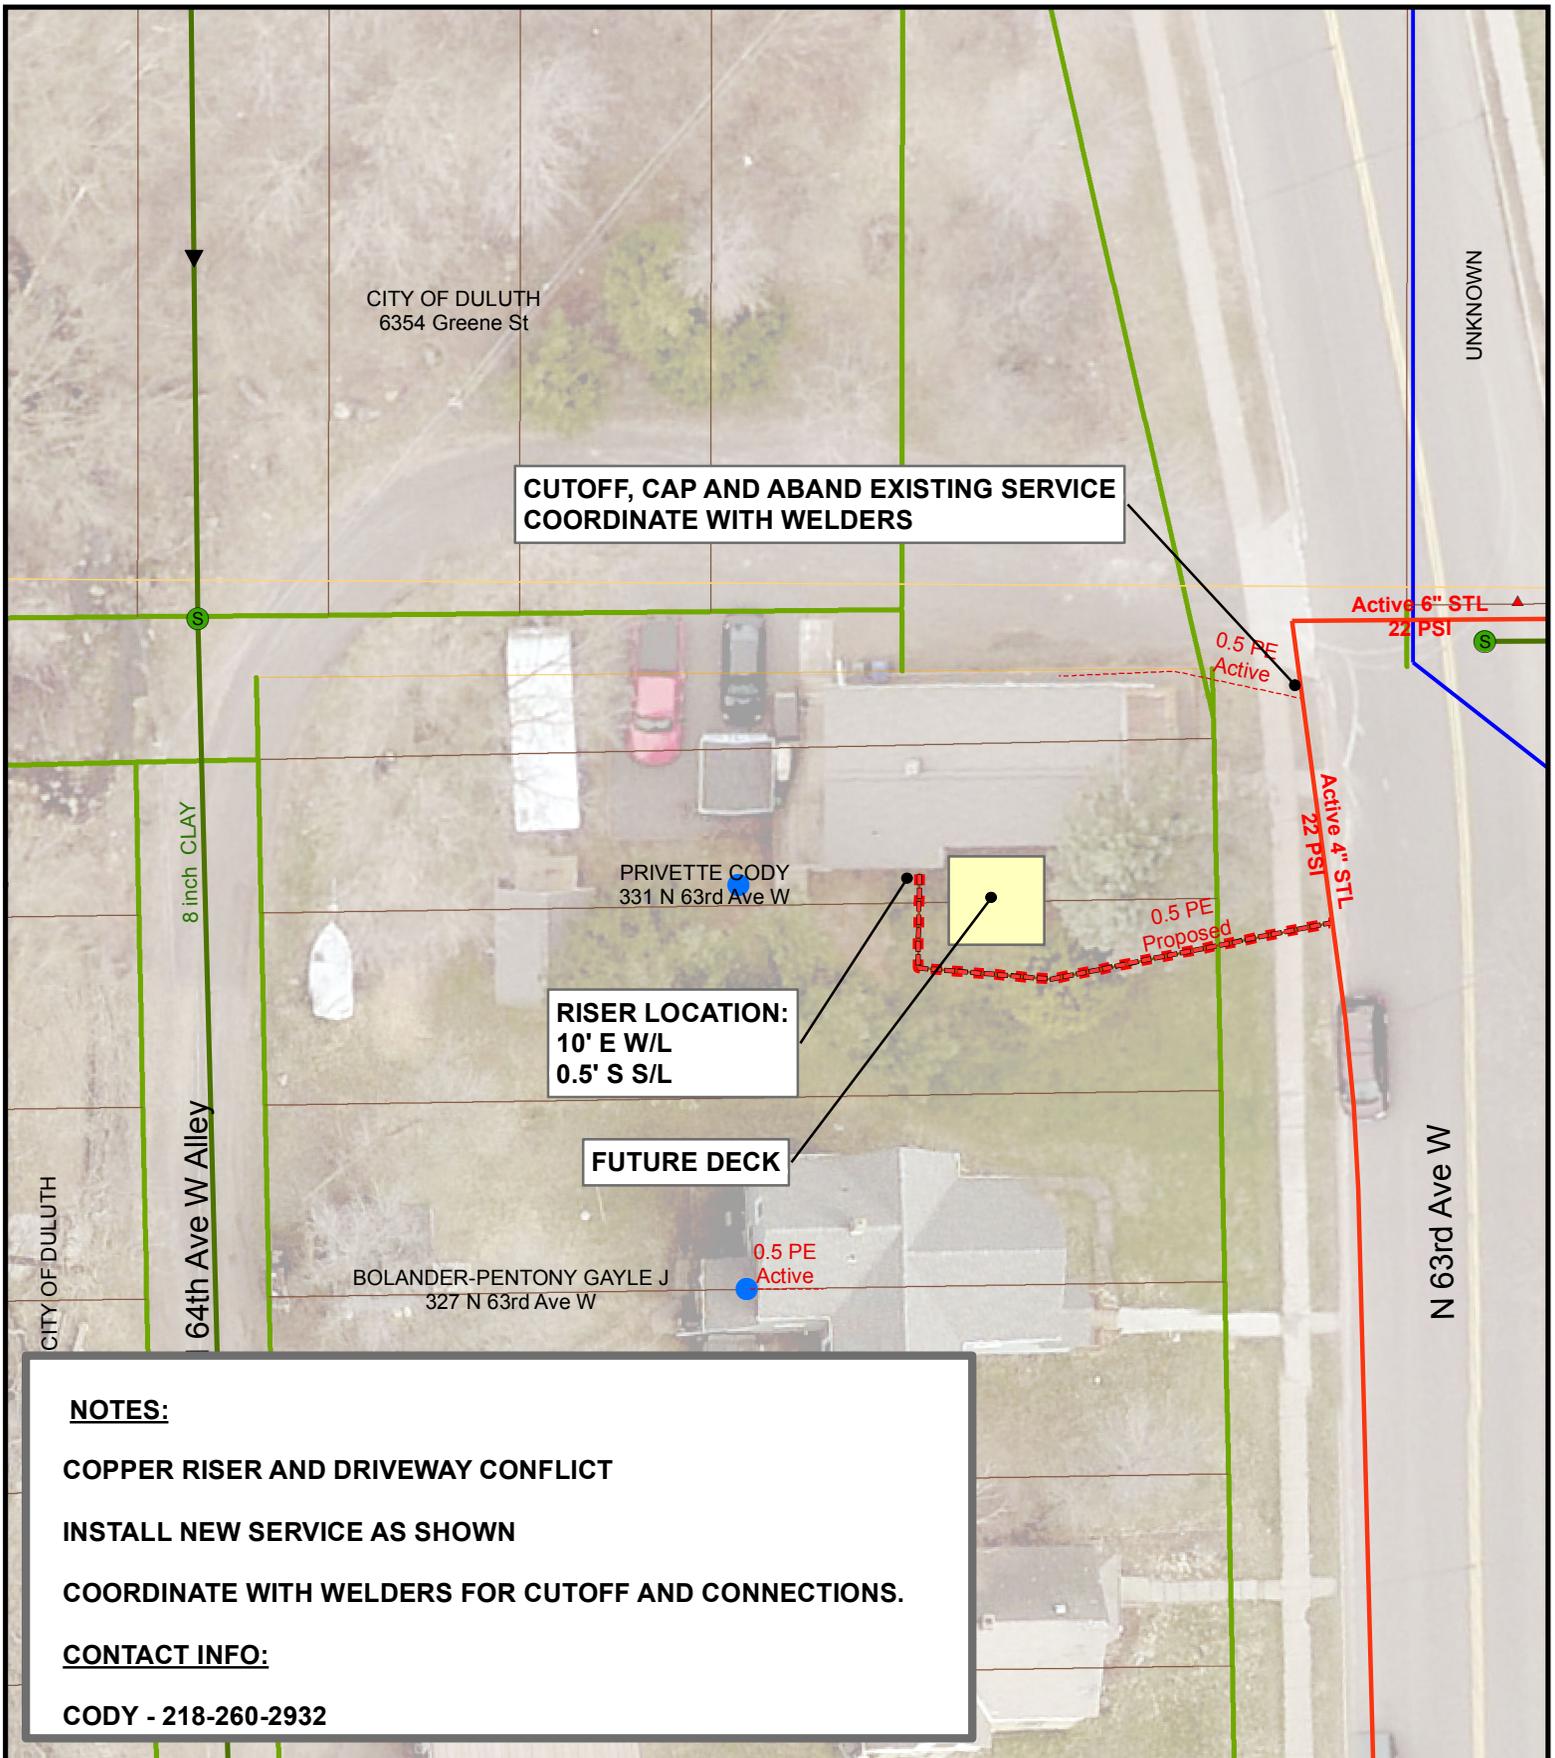

NOTES:
COPPER RISER AND DRIVEWAY CONFLICT
INSTALL NEW SERVICE AS SHOWN
COORDINATE WITH WELDERS FOR CUTOFF AND CONNECTIONS.
CONTACT INFO:
CODY - 218-260-2932

DATE COMPLETED: _____ INSPECTOR: _____

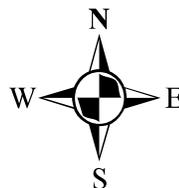
 1 inch = 25 feet

EXCESS FLOW VALVE: YES APPL #: 2017062 EAM #: 443853 ZONE: 6

PLAN OF: INSTALL NEW 1/2" GAS SERVICE

LOCATION: 331 N 63RD AVE W

FROM: _____ TO: _____



 THE CITY OF
DULUTH
 MINNESOTA

JOB NO: 1613-052

DRAWN BY: SRE

DATE: 3/27/2017

DEPARTMENT OF PUBLIC WORKS AND UTILITIES

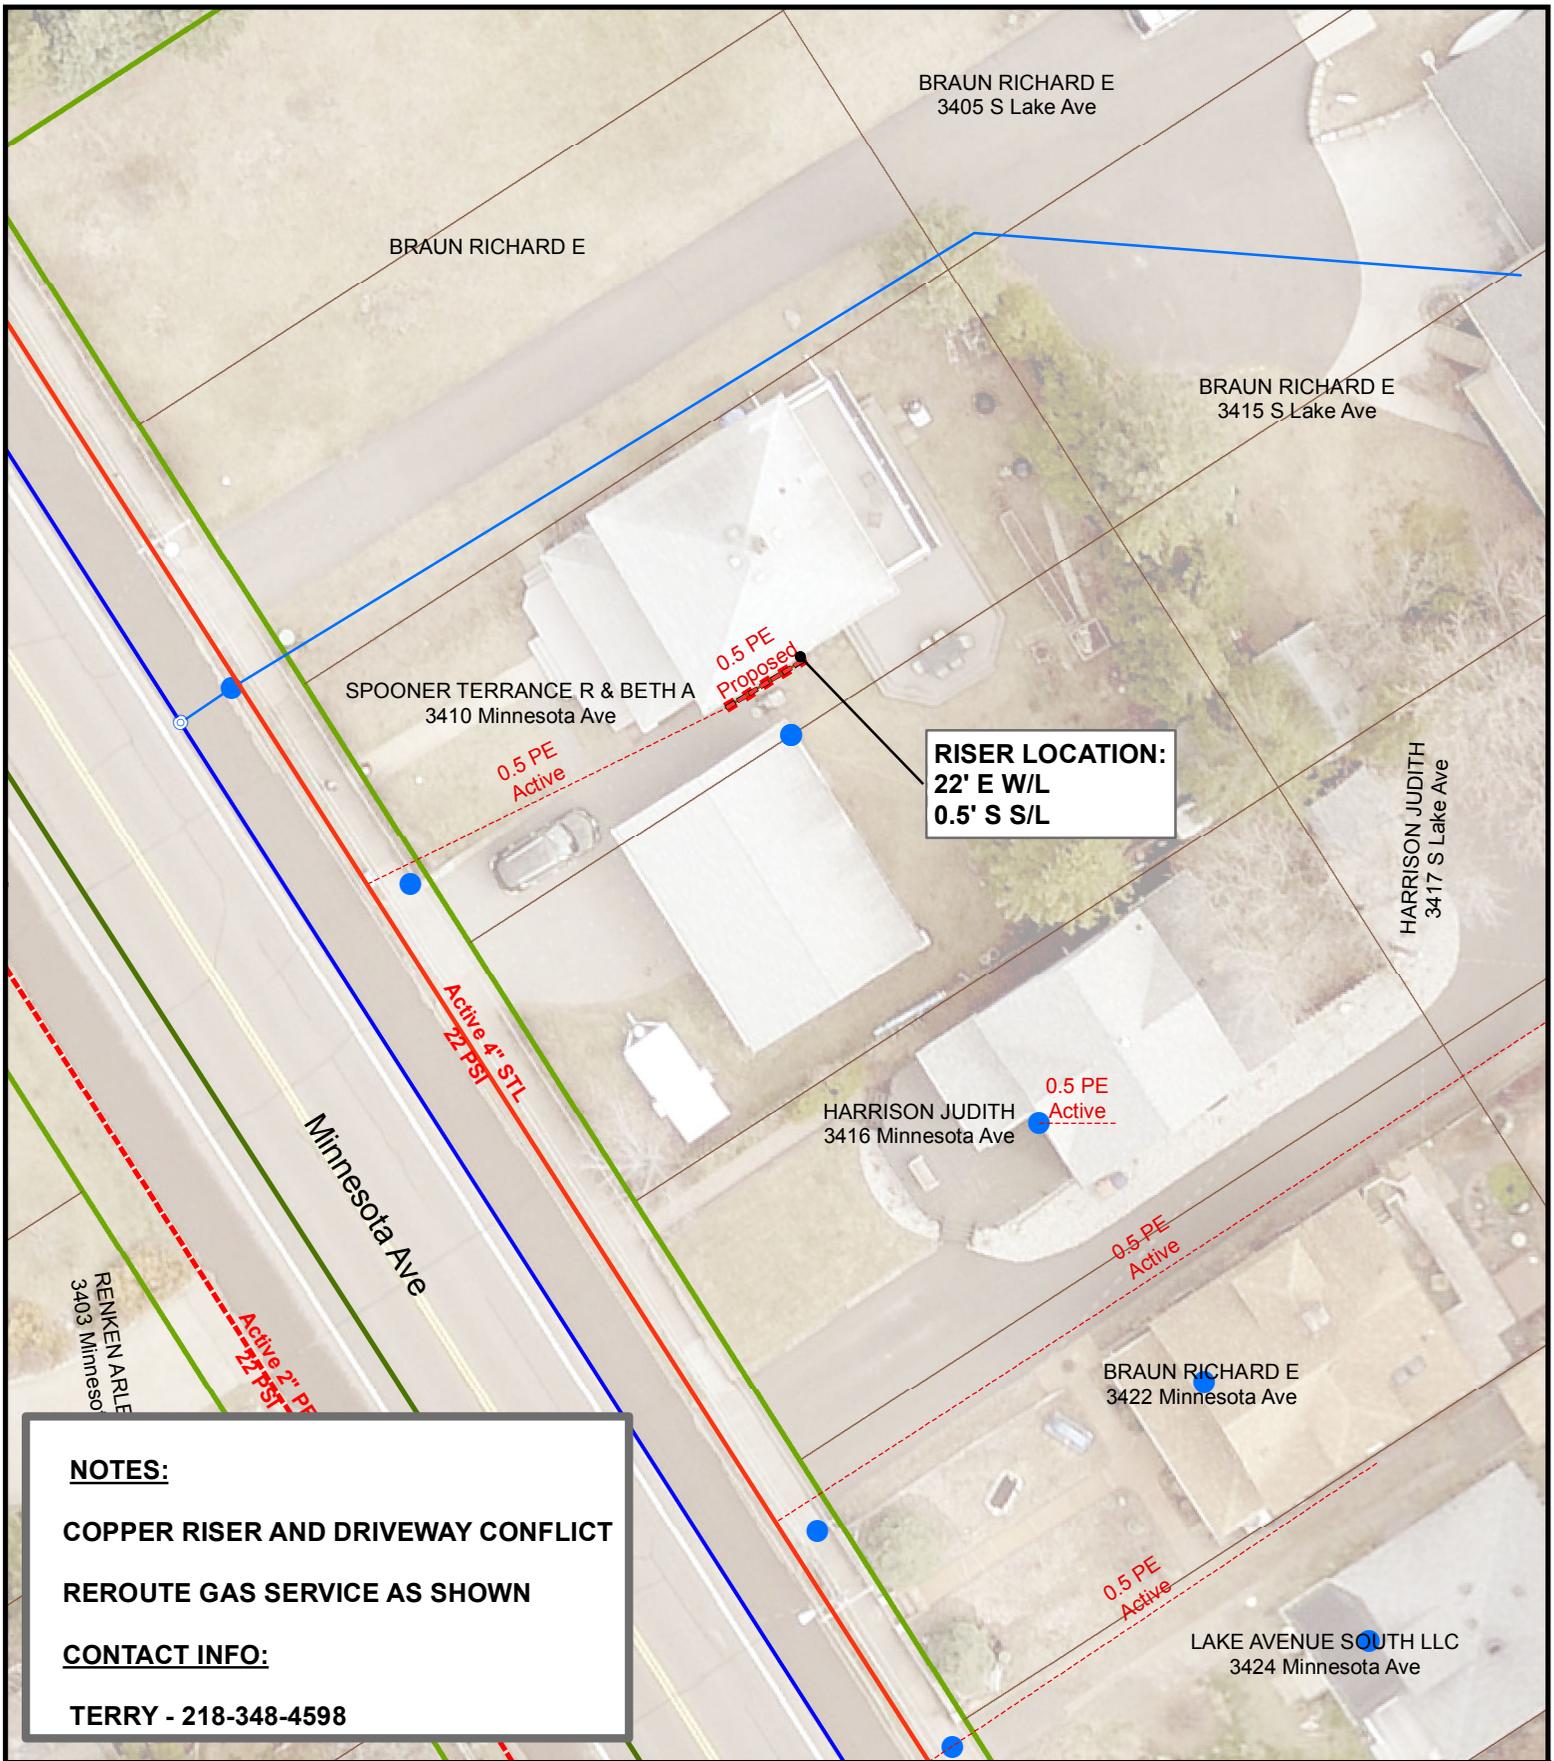


NOTES:
COPPER RISER AND DRIVEWAY CONFLICT
REROUTE GAS SERVICE AS SHOWN
CONTACT INFO:
TERRY - 218-348-4598

**RISER LOCATION:
 22' E W/L
 0.5' S S/L**

DATE COMPLETED:

INSPECTOR:

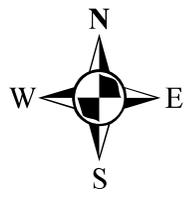


1 inch = 25 feet

EXCESS FLOW VALVE: NA APPL #: NA EAM #: 443853 ZONE: 10
 PLAN OF: REROUTE 1/2" PE GAS SERVICE
 LOCATION: 3410 MINNESOTA AVE
 FROM: _____ TO: _____

THE CITY OF
DULUTH
 MINNESOTA


JOB NO: 1613-053
 DRAWN BY: SRE
 DATE: 3/28/2017

DEPARTMENT OF PUBLIC WORKS AND UTILITIES

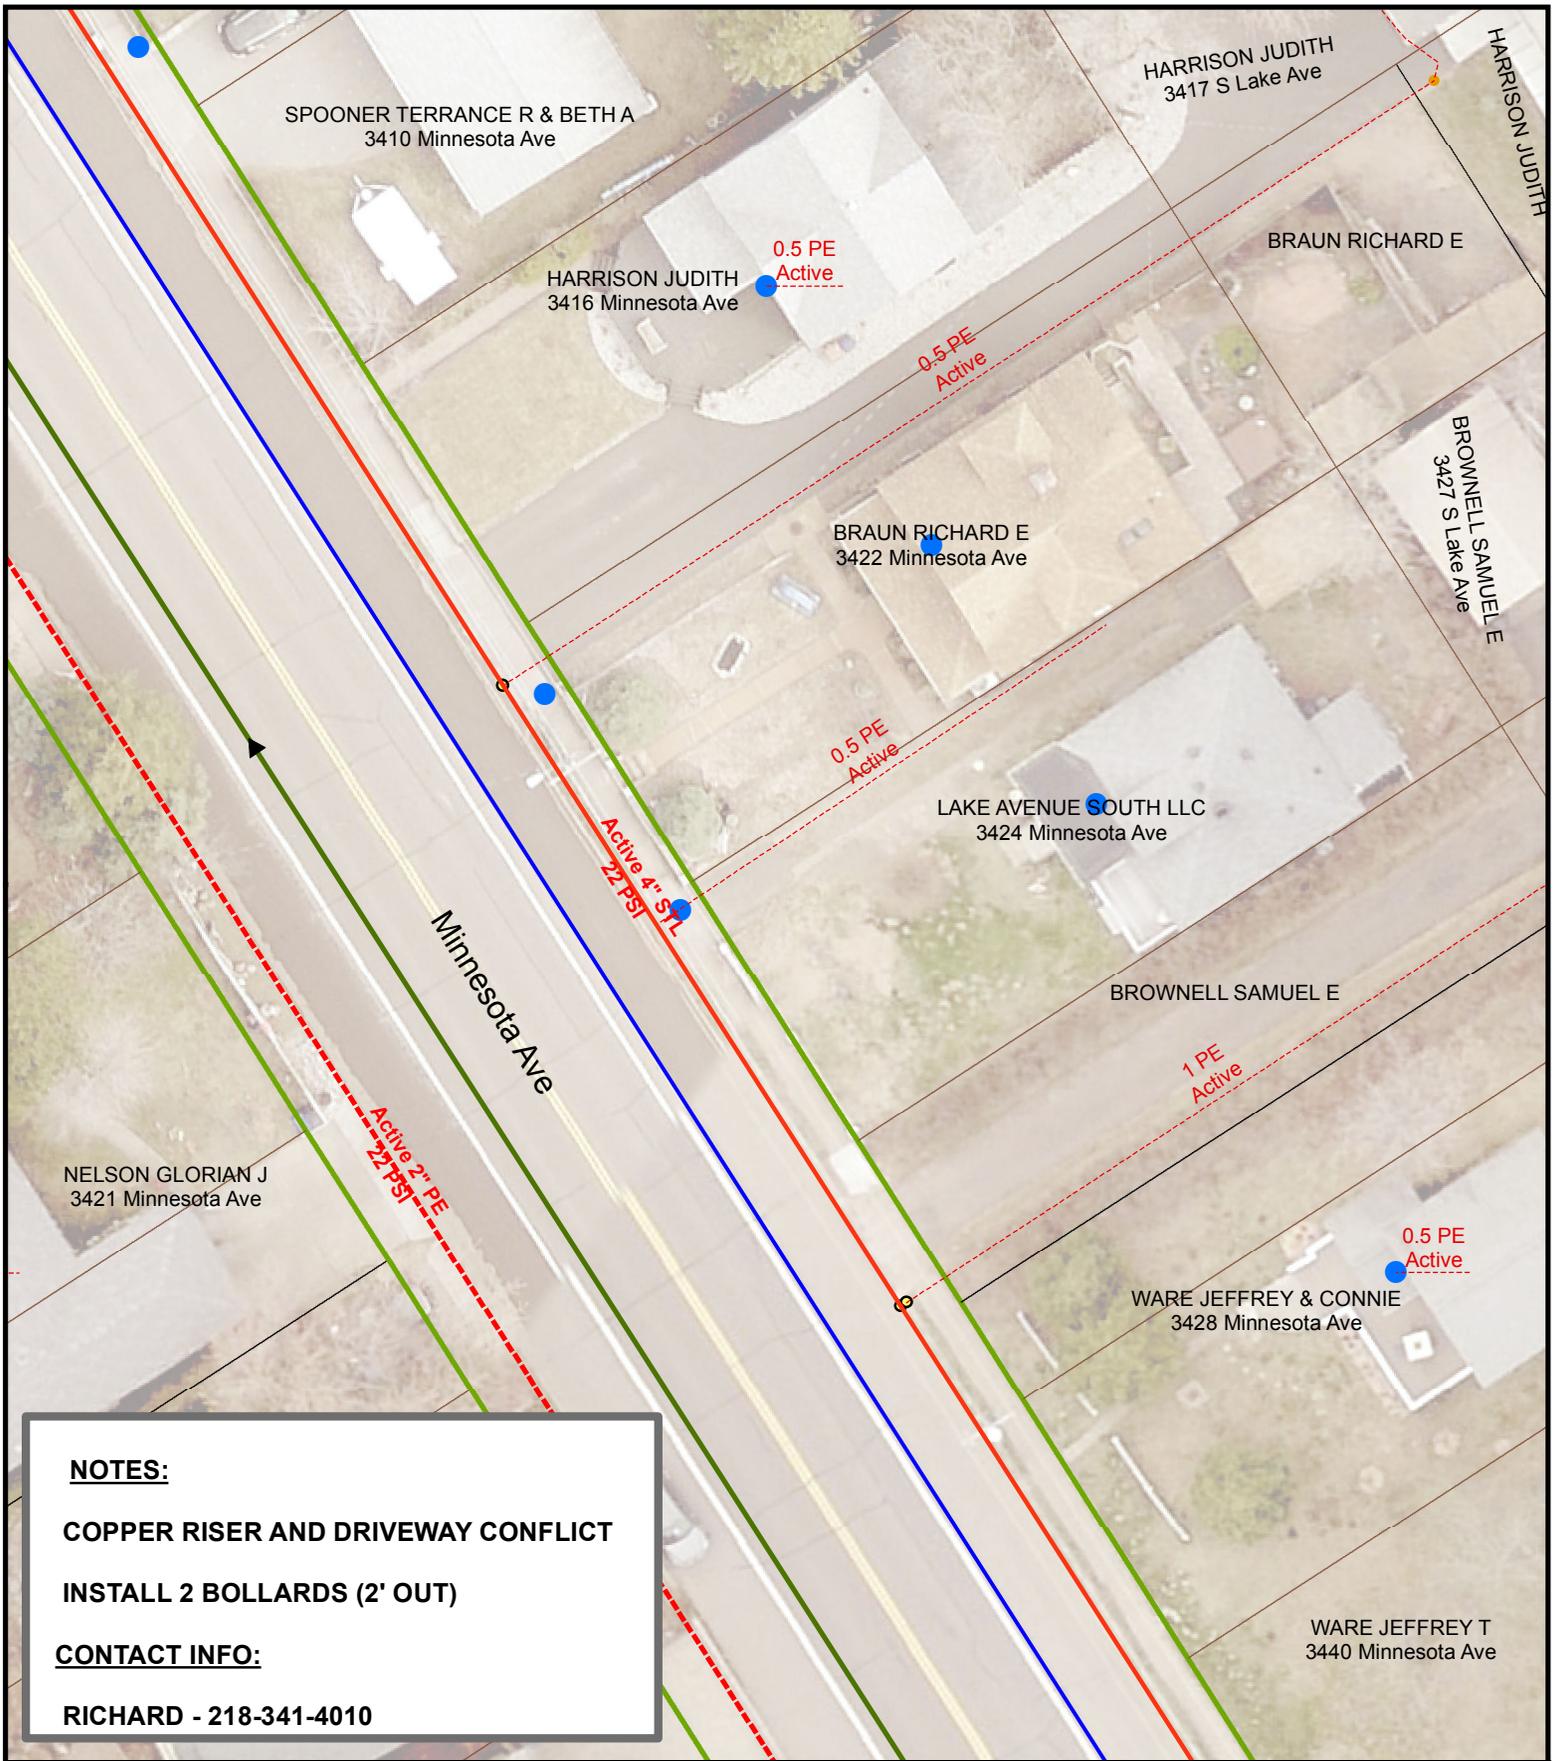

NOTES:
COPPER RISER AND DRIVEWAY CONFLICT
INSTALL 2 BOLLARDS (2' OUT)
CONTACT INFO:
RICHARD - 218-341-4010

DATE COMPLETED: _____ INSPECTOR: _____

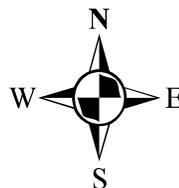
 1 inch = 25 feet

EXCESS FLOW VALVE: NA APPL #: NA EAM #: 443853 ZONE: 10

PLAN OF: REPLACE COPPER RISER AND INSTALL BOLLARDS

LOCATION: 3422 MINNESOTA AVE

FROM: _____ TO: _____


DEPARTMENT OF PUBLIC WORKS AND UTILITIES



JOB NO: 1613-054

DRAWN BY: SRE

DATE: 3/27/2017

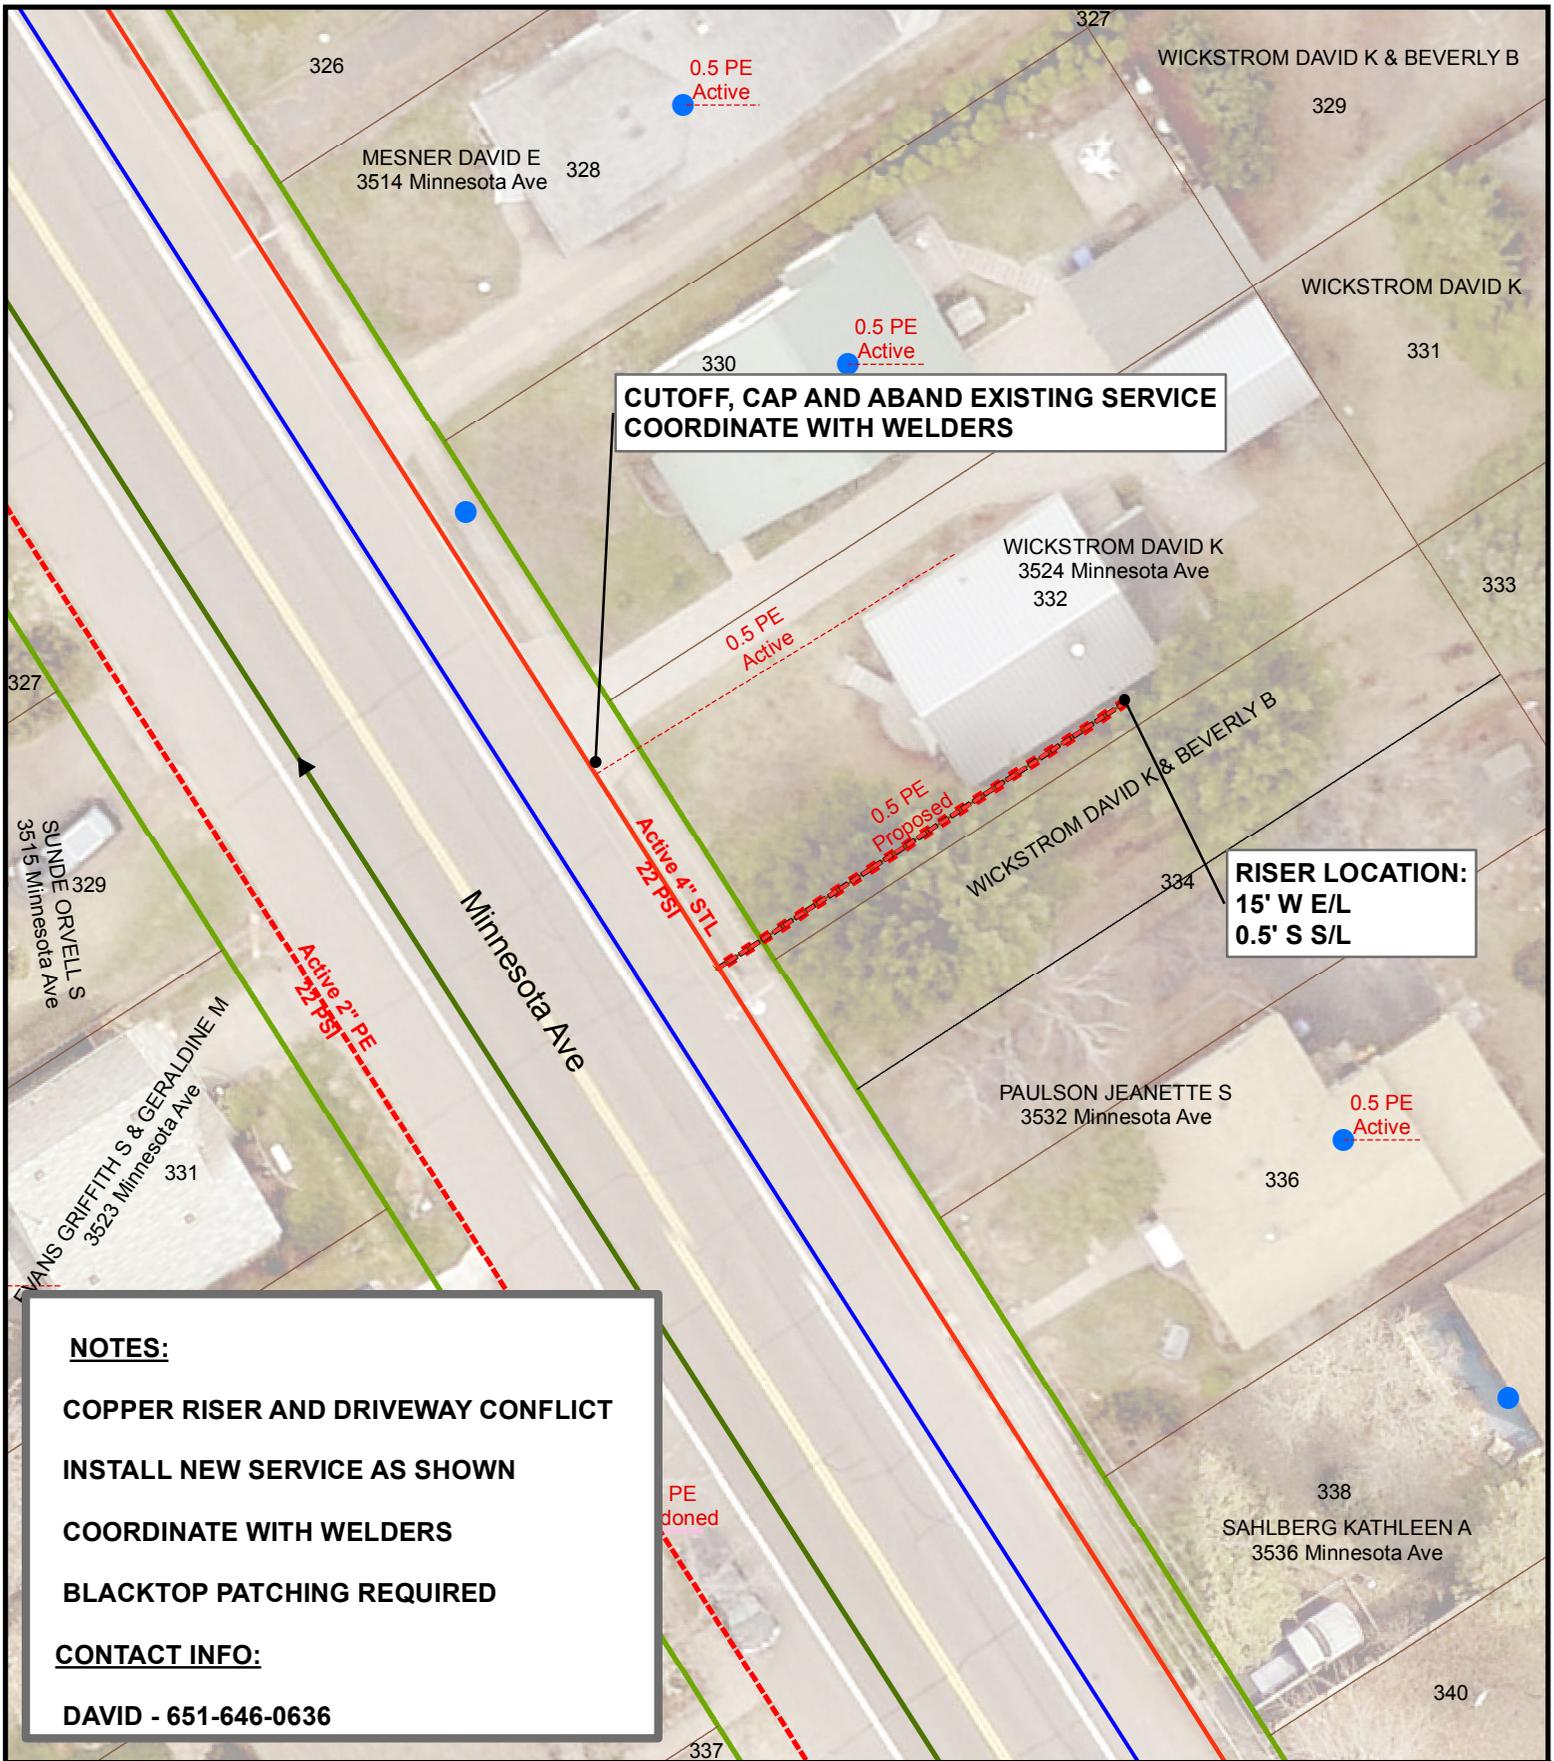


**CUTOFF, CAP AND ABAND EXISTING SERVICE
COORDINATE WITH WELDERS**

**RISER LOCATION:
15' W E/L
0.5' S S/L**

NOTES:
COPPER RISER AND DRIVEWAY CONFLICT
INSTALL NEW SERVICE AS SHOWN
COORDINATE WITH WELDERS
BLACKTOP PATCHING REQUIRED
CONTACT INFO:
DAVID - 651-646-0636

DATE COMPLETED: _____ INSPECTOR: _____

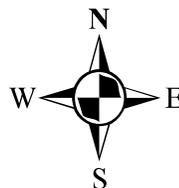
 1 inch = 25 feet

EXCESS FLOW VALVE: YES APPL #: 2015065 EAM #: 443853 ZONE: 10

PLAN OF: INSTALL NEW 1/2" PE GAS SERVICE

LOCATION: 3524 MINNESOTA AVE

FROM: _____ TO: _____


DEPARTMENT OF PUBLIC WORKS AND UTILITIES


 THE CITY OF
DULUTH
 MINNESOTA

JOB NO: 1613-056

DRAWN BY: SRE

DATE: 3/27/2017

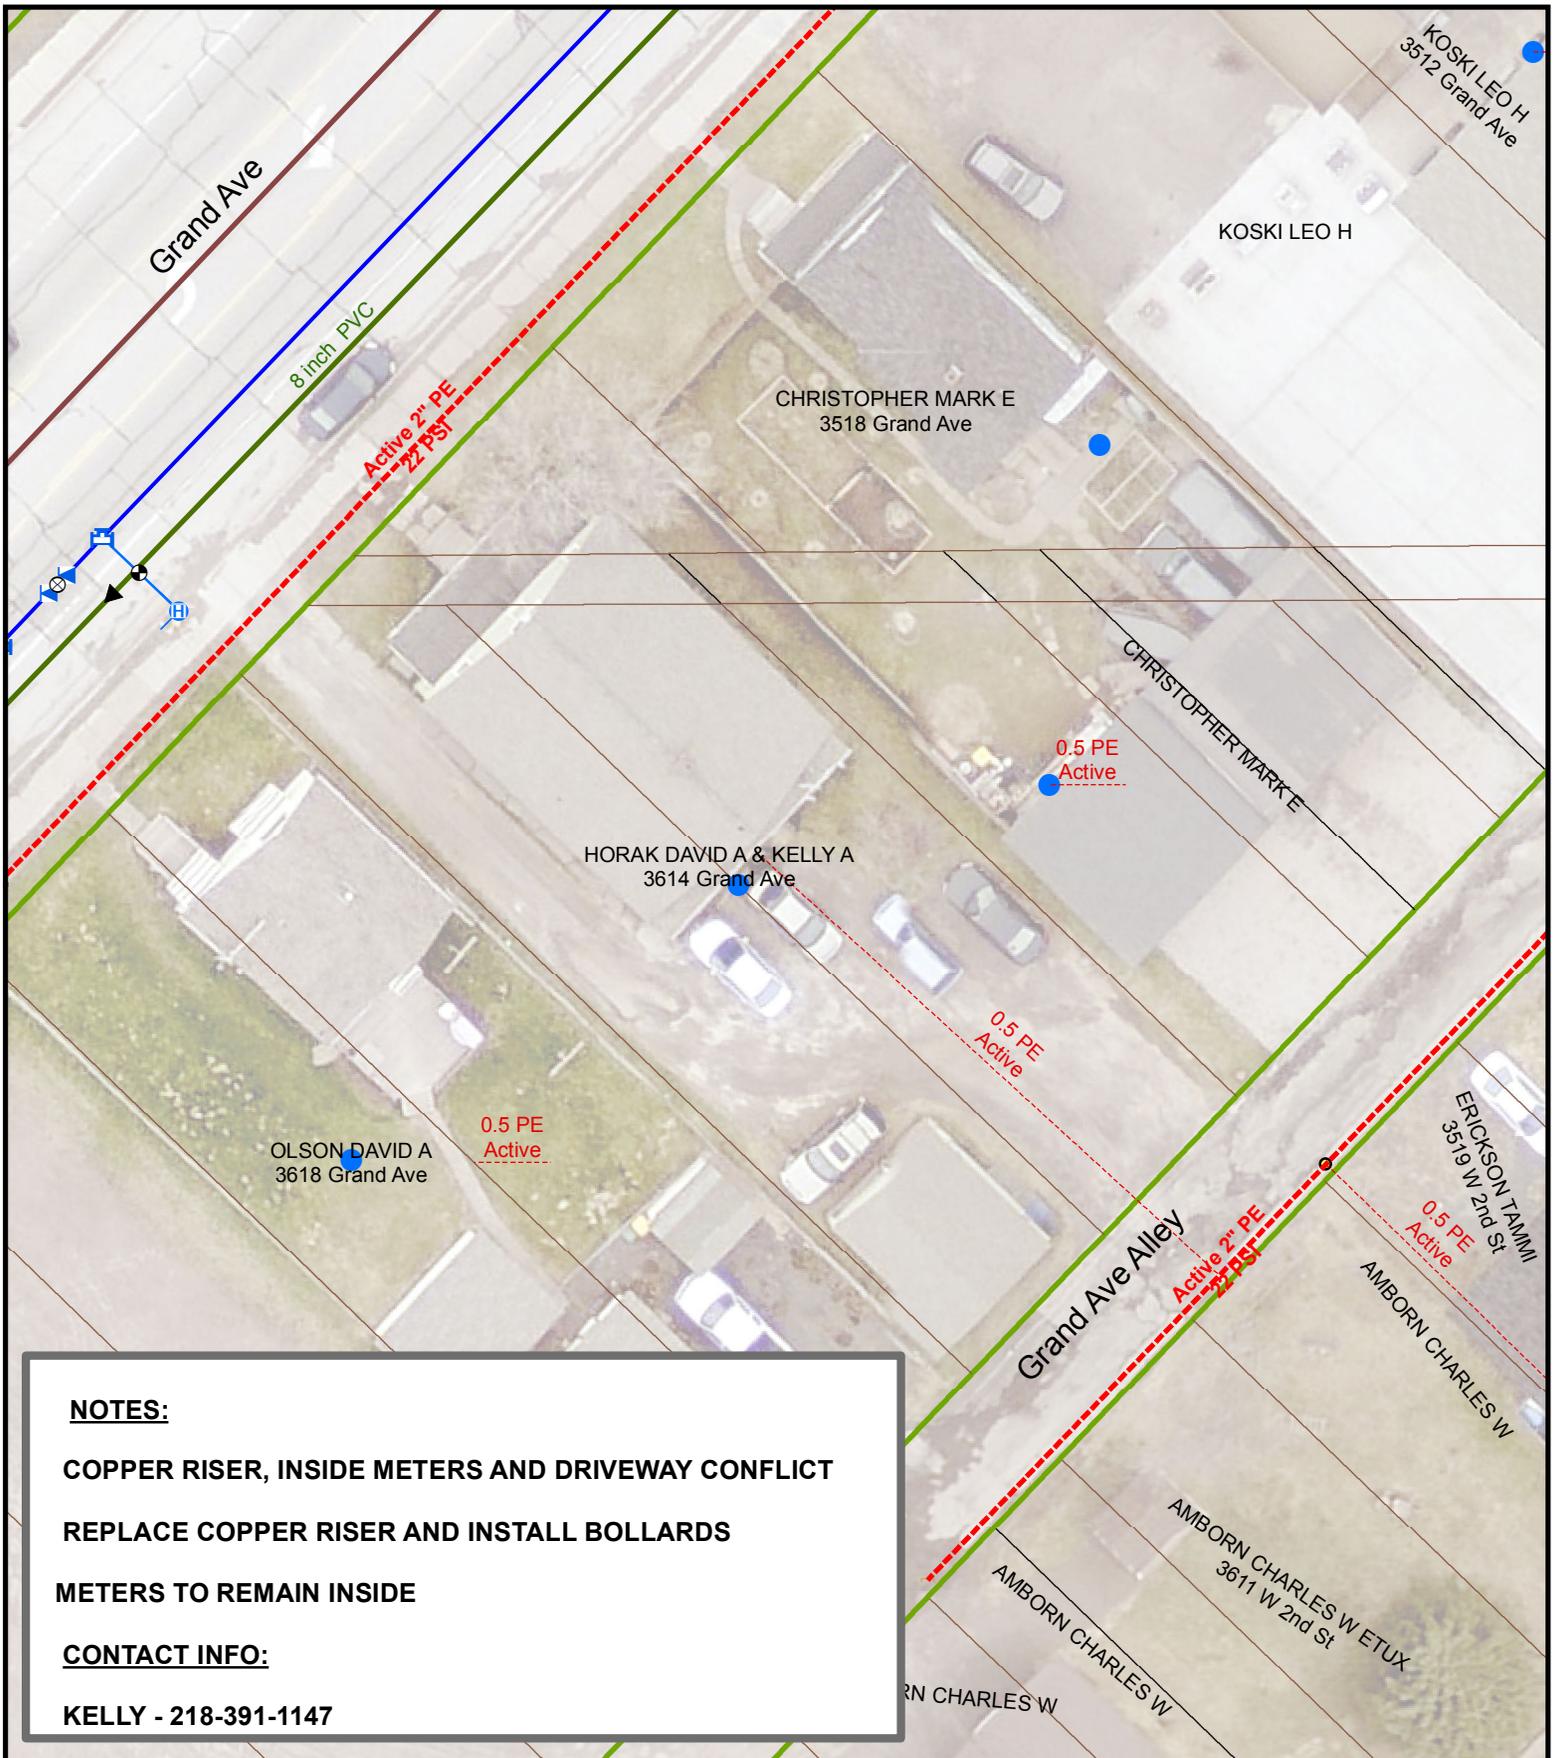

NOTES:
COPPER RISER, INSIDE METERS AND DRIVEWAY CONFLICT
REPLACE COPPER RISER AND INSTALL BOLLARDS
METERS TO REMAIN INSIDE
CONTACT INFO:
KELLY - 218-391-1147

DATE COMPLETED: _____ INSPECTOR: _____


 1 inch = 25 feet

EXCESS FLOW VALVE: IF ABLE APPL #: NA EAM #: 443853 ZONE: 5

PLAN OF: REPLACE COPPER RISER AND INSTALL BOLLARDS


LOCATION: 3614 GRAND AVE

FROM: _____ TO: _____

DEPARTMENT OF PUBLIC WORKS AND UTILITIES




JOB NO: 1613-057
 DRAWN BY: SRE
 DATE: 3/24/2017

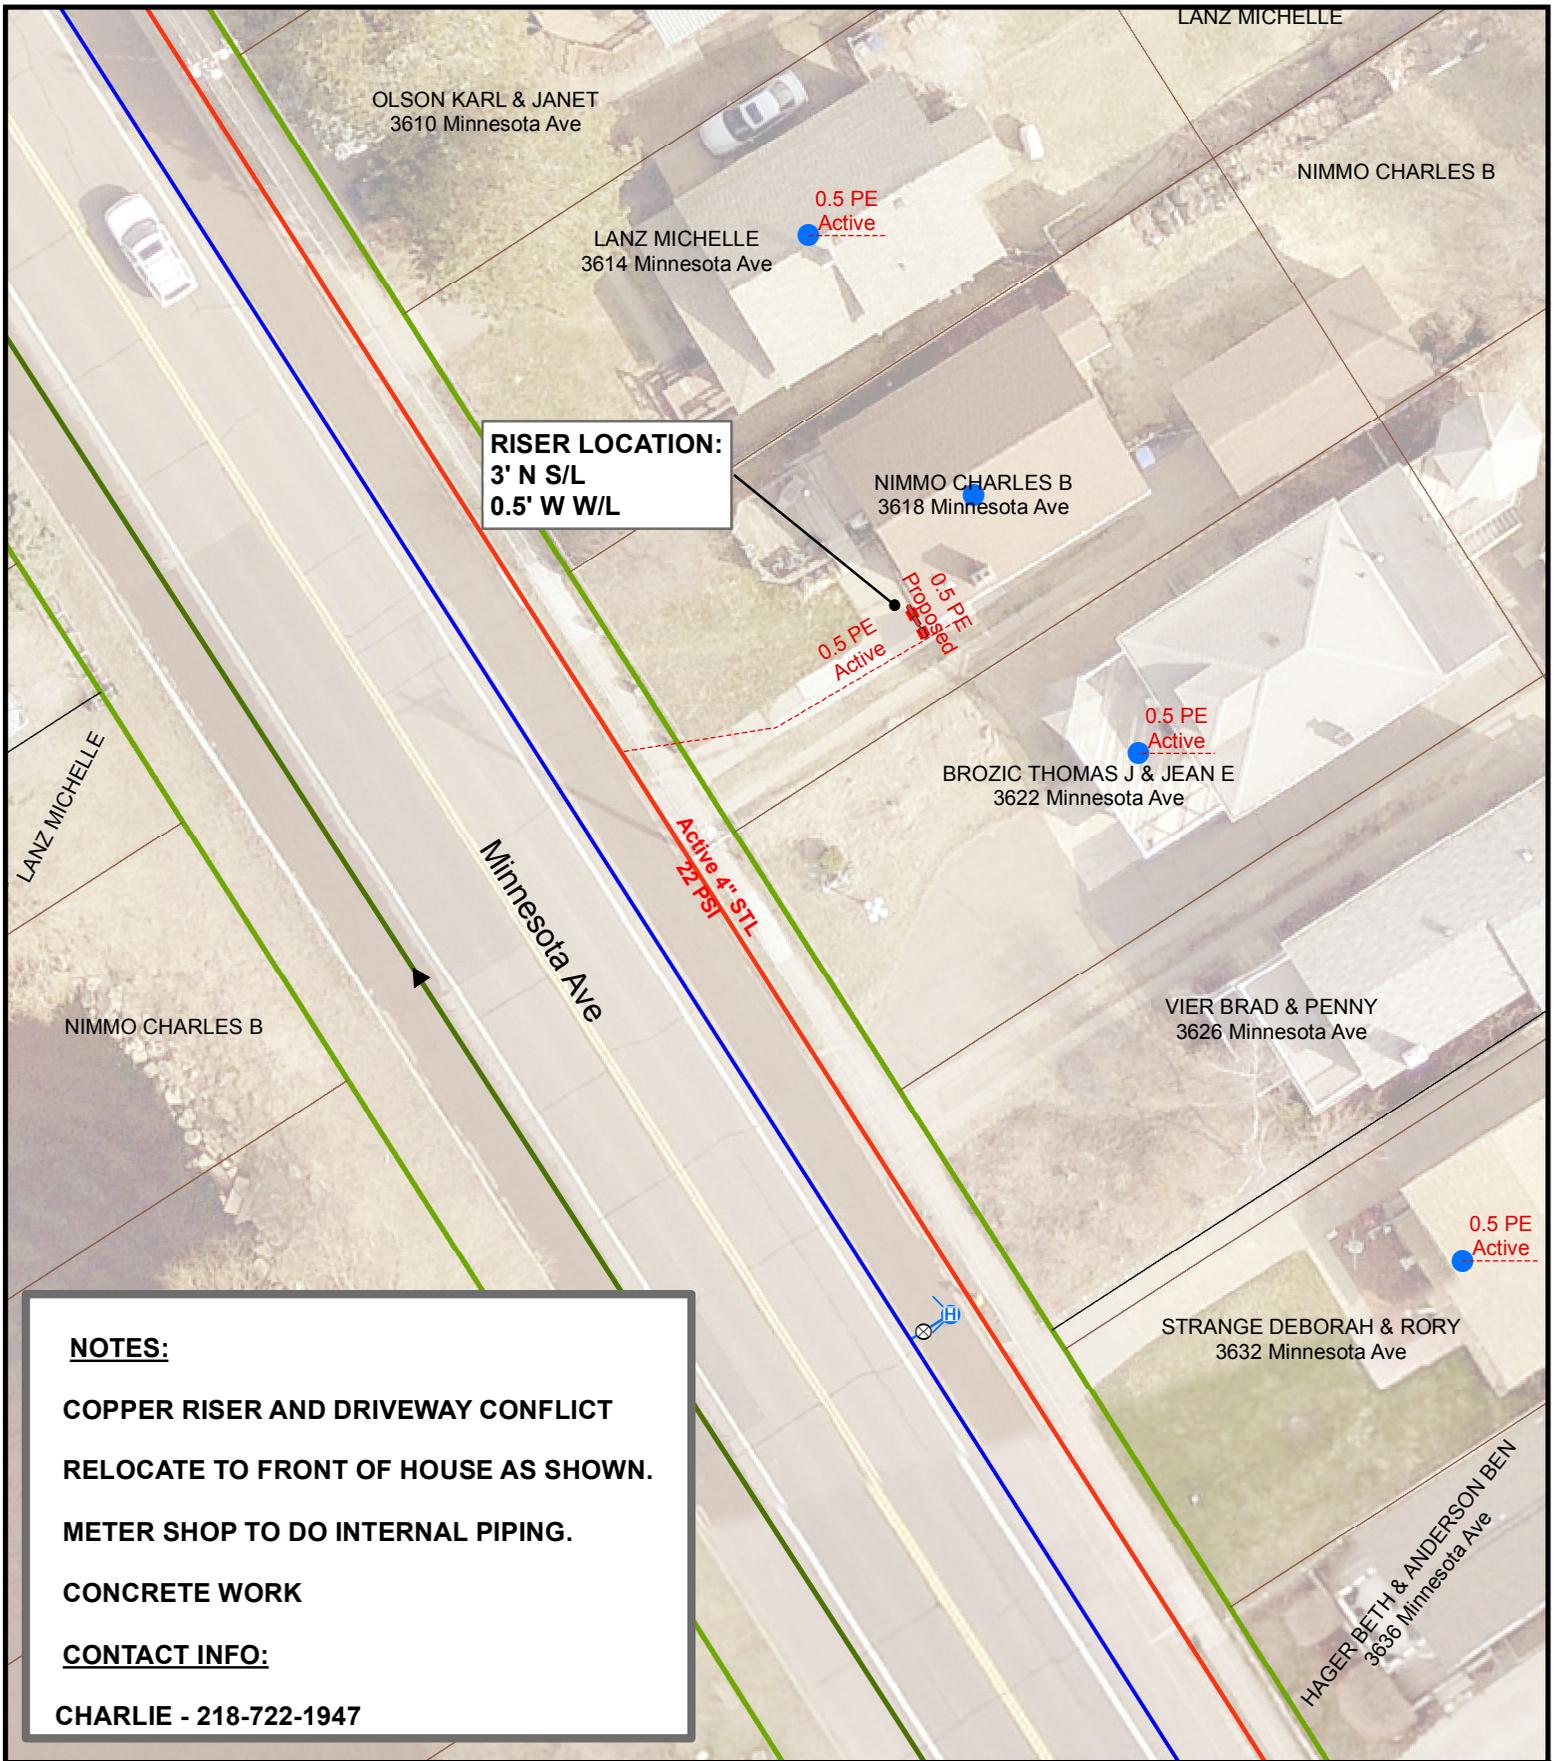

**RISER LOCATION:
3' N S/L
0.5' W W/L**

NOTES:
COPPER RISER AND DRIVEWAY CONFLICT
RELOCATE TO FRONT OF HOUSE AS SHOWN.
METER SHOP TO DO INTERNAL PIPING.
CONCRETE WORK
CONTACT INFO:
CHARLIE - 218-722-1947

DATE COMPLETED: _____ INSPECTOR: _____

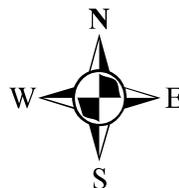
 1 inch = 25 feet

EXCESS FLOW VALVE: IF ABLE APPL #: NA EAM #: 443853 ZONE: 10

PLAN OF: REROUTE EXISTING SERVICE

LOCATION: 3618 MINNESOTA AVE

FROM: _____ TO: _____


DEPARTMENT OF PUBLIC WORKS AND UTILITIES



JOB NO: 1613-058


DRAWN BY: SRE

DATE: 3/21/2017

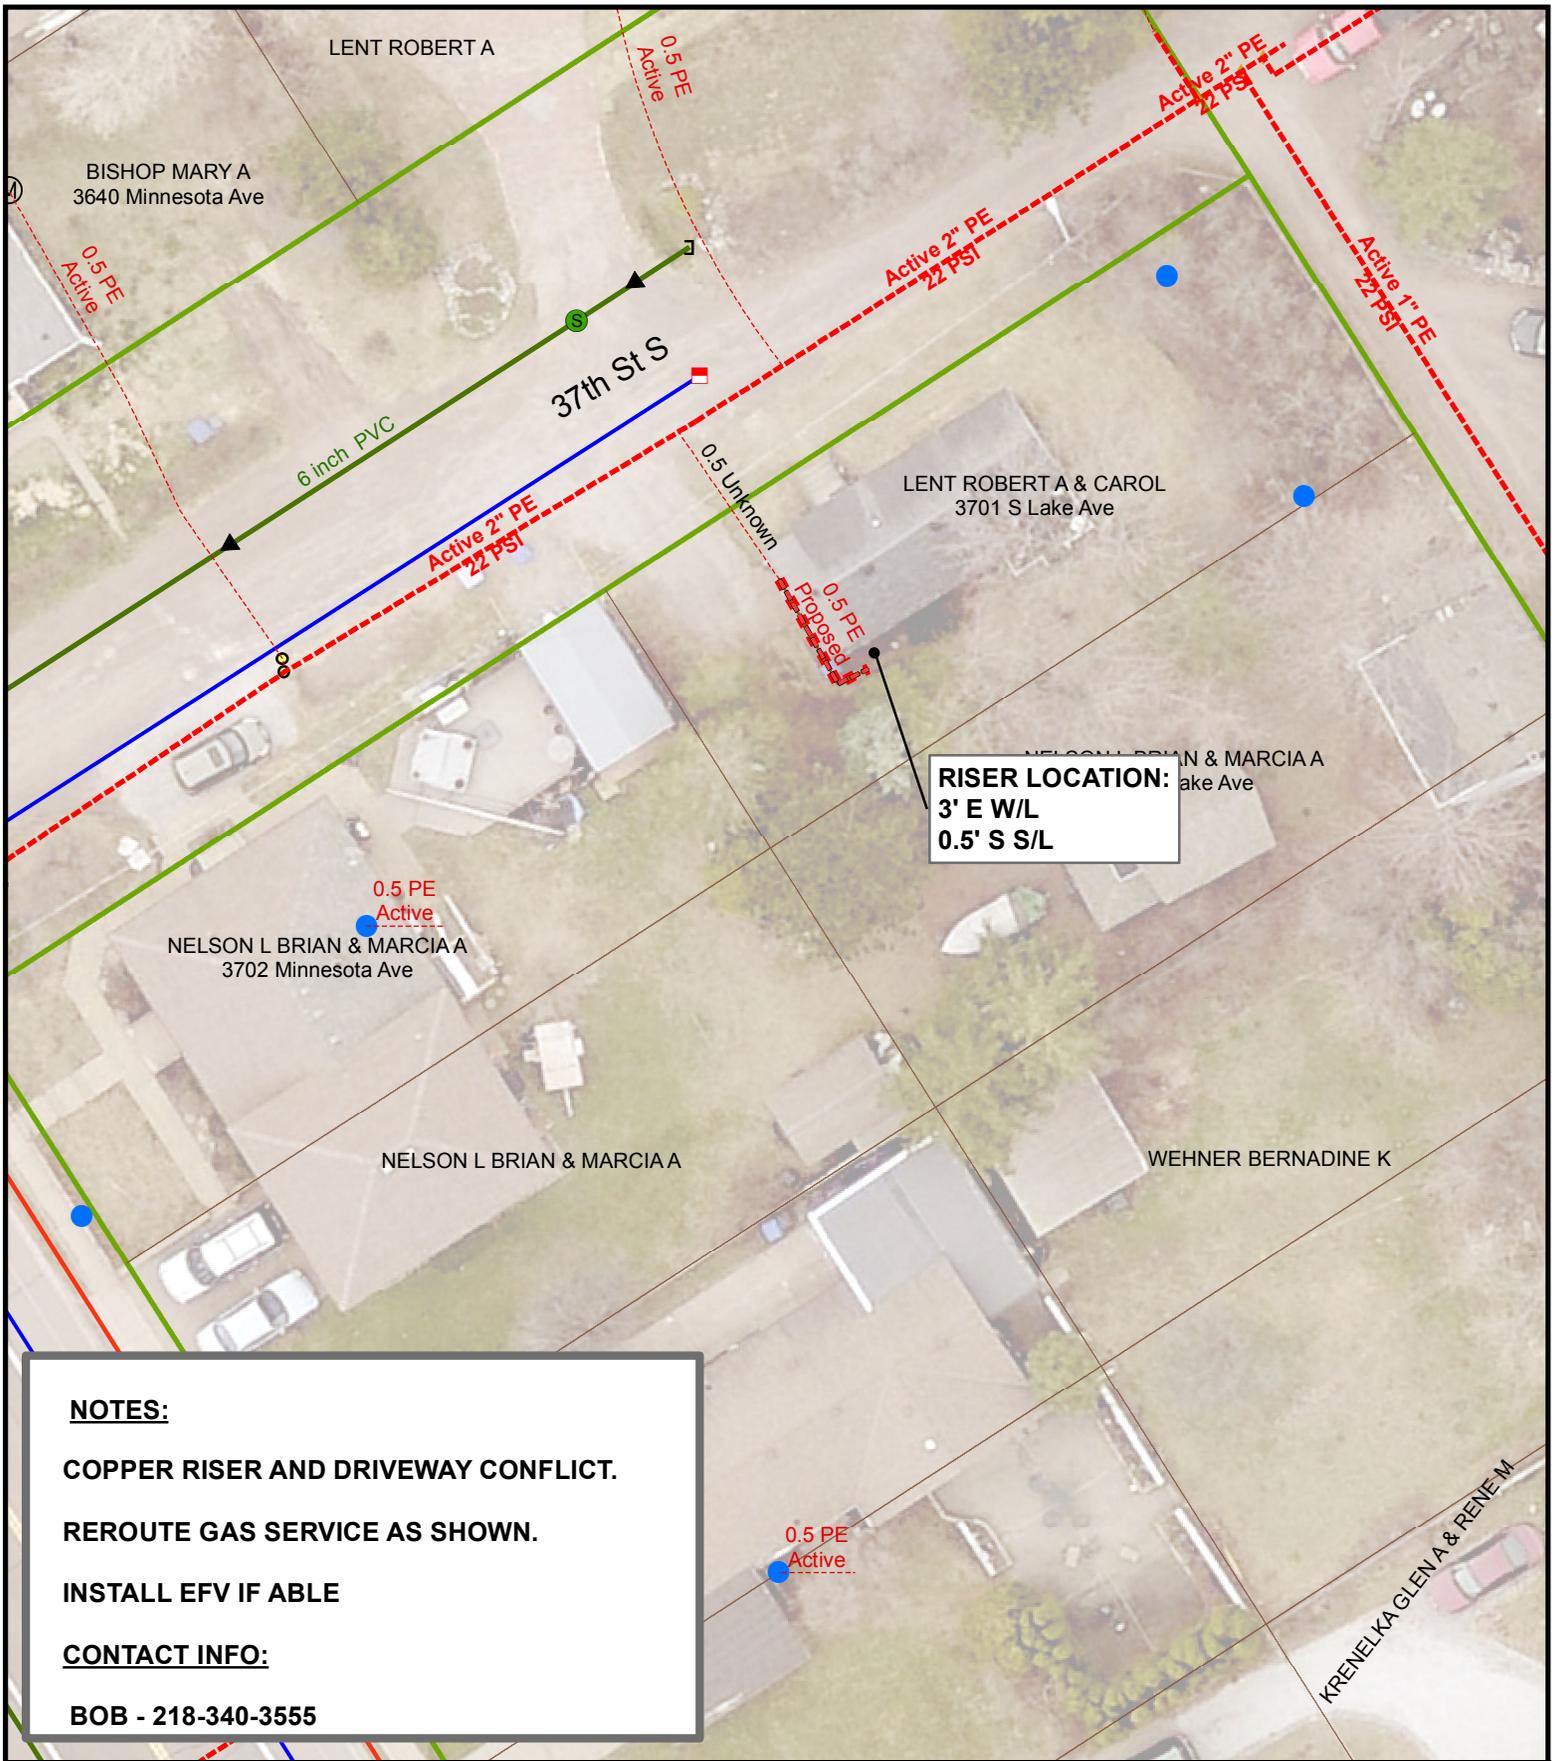

DATE COMPLETED:

INSPECTOR:

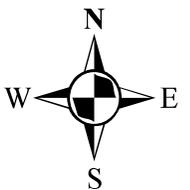

1 inch = 25 feet

EXCESS FLOW VALVE: IF ABLE APPL #: NA EAM #: 443853 ZONE: 10

PLAN OF: REROUTE 1/2" GAS SERVICE

LOCATION: 3701 S LAKE AVE

FROM: _____ TO: _____


DEPARTMENT OF PUBLIC WORKS AND UTILITIES



JOB NO: 1613-060


DRAWN BY: SRE

DATE: 3/23/2017

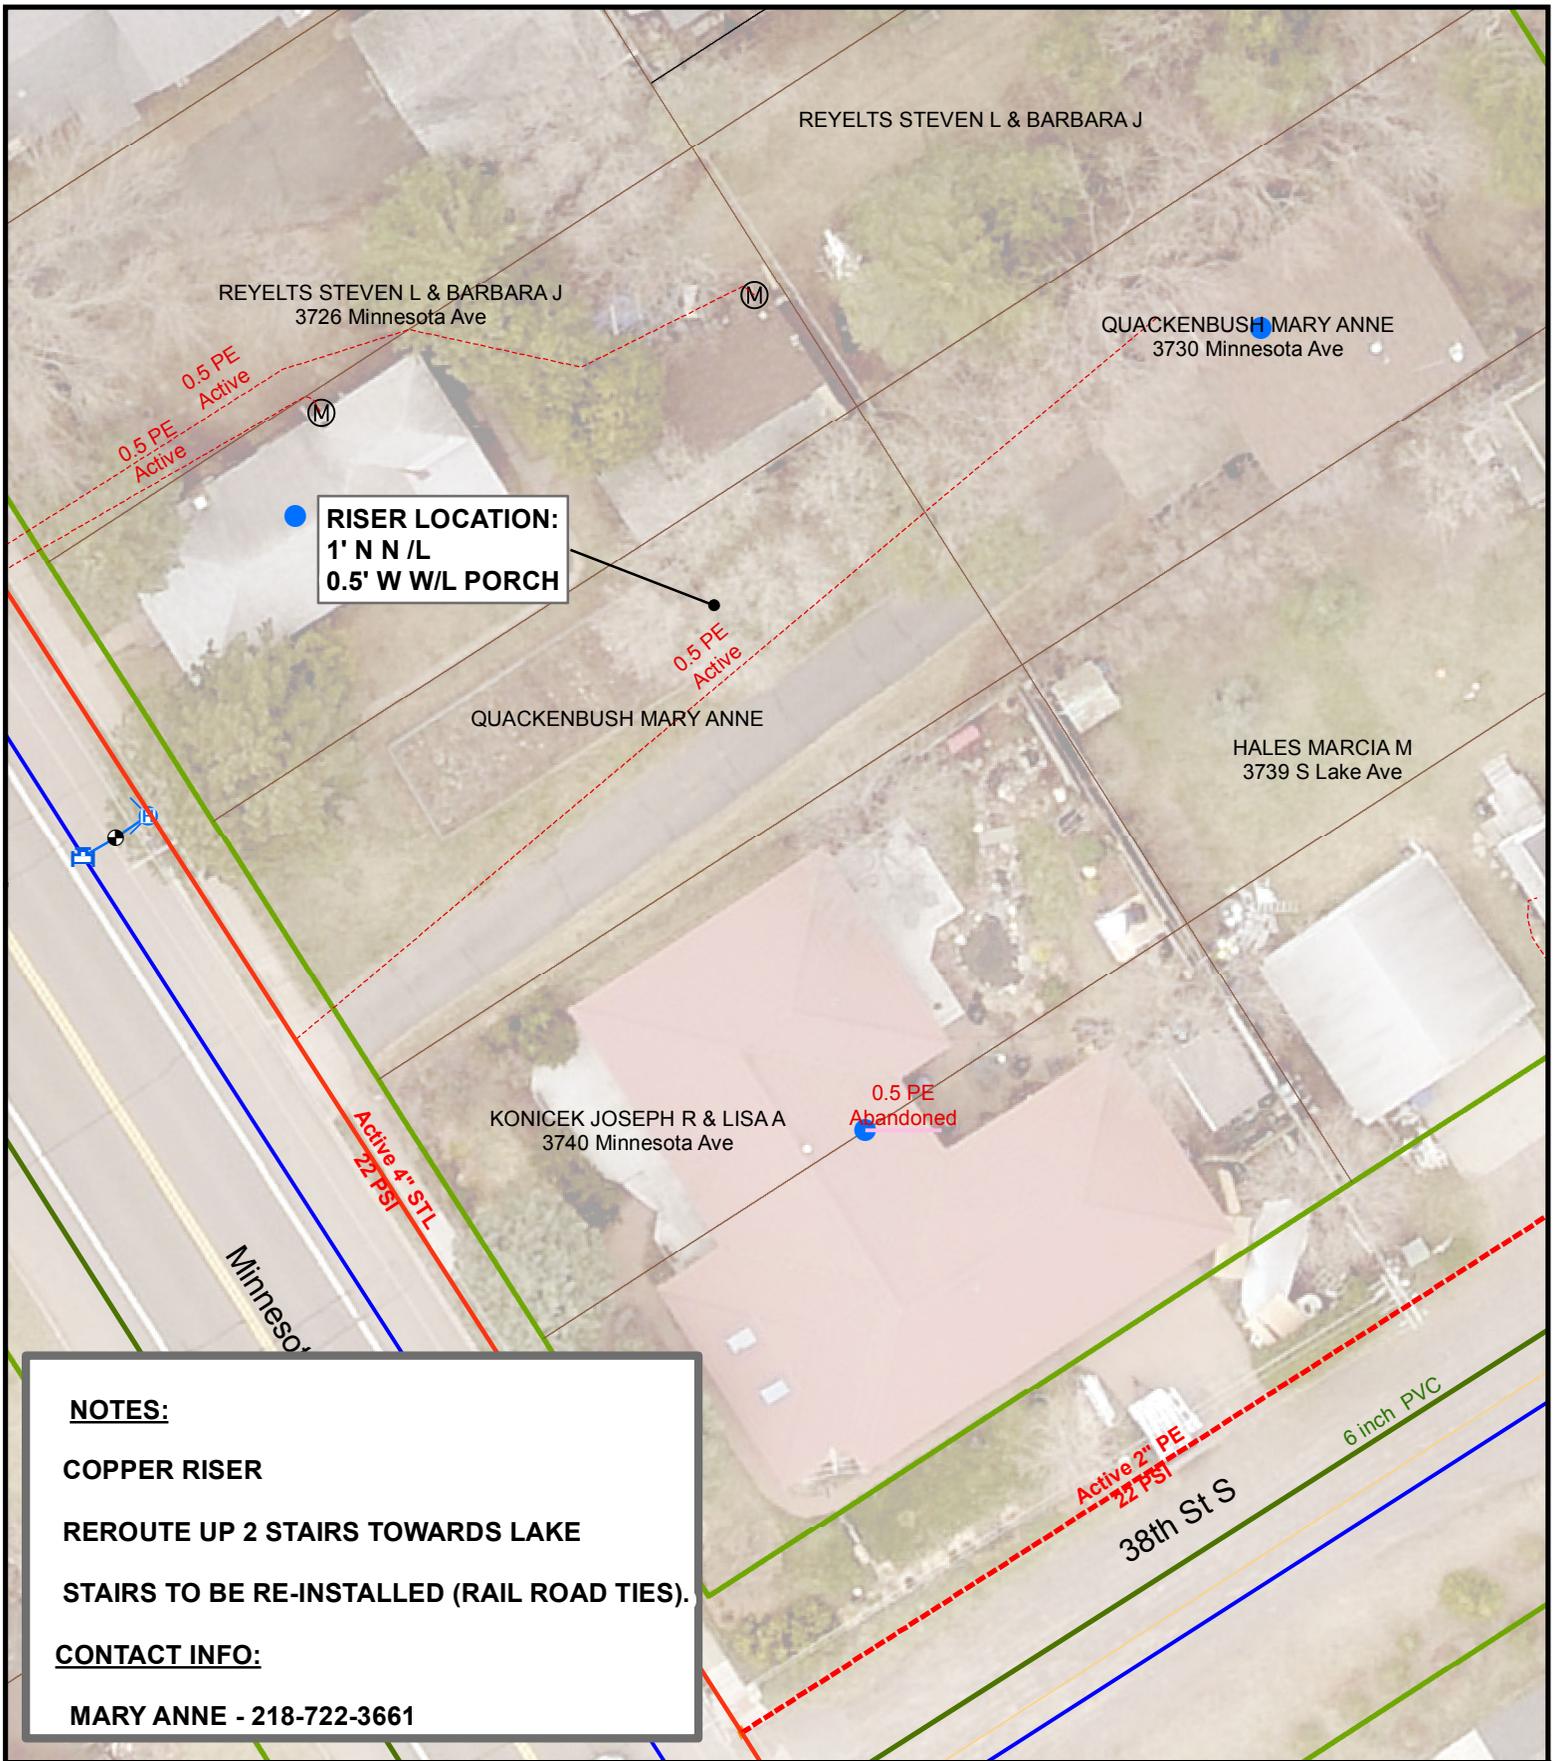

NOTES:
COPPER RISER
REROUTE UP 2 STAIRS TOWARDS LAKE
STAIRS TO BE RE-INSTALLED (RAIL ROAD TIES).
CONTACT INFO:
MARY ANNE - 218-722-3661

DATE COMPLETED: _____ INSPECTOR: _____

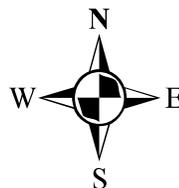
 1 inch = 25 feet

EXCESS FLOW VALVE: NA APPL #: NA EAM #: 443853 ZONE: 10

PLAN OF: REROUTE GAS SERVICE

LOCATION: 3730 MINNESOTA AVE

FROM: _____ TO: _____


DEPARTMENT OF PUBLIC WORKS AND UTILITIES



JOB NO: 1613-062


DRAWN BY: SRE

DATE: 3/27/2017

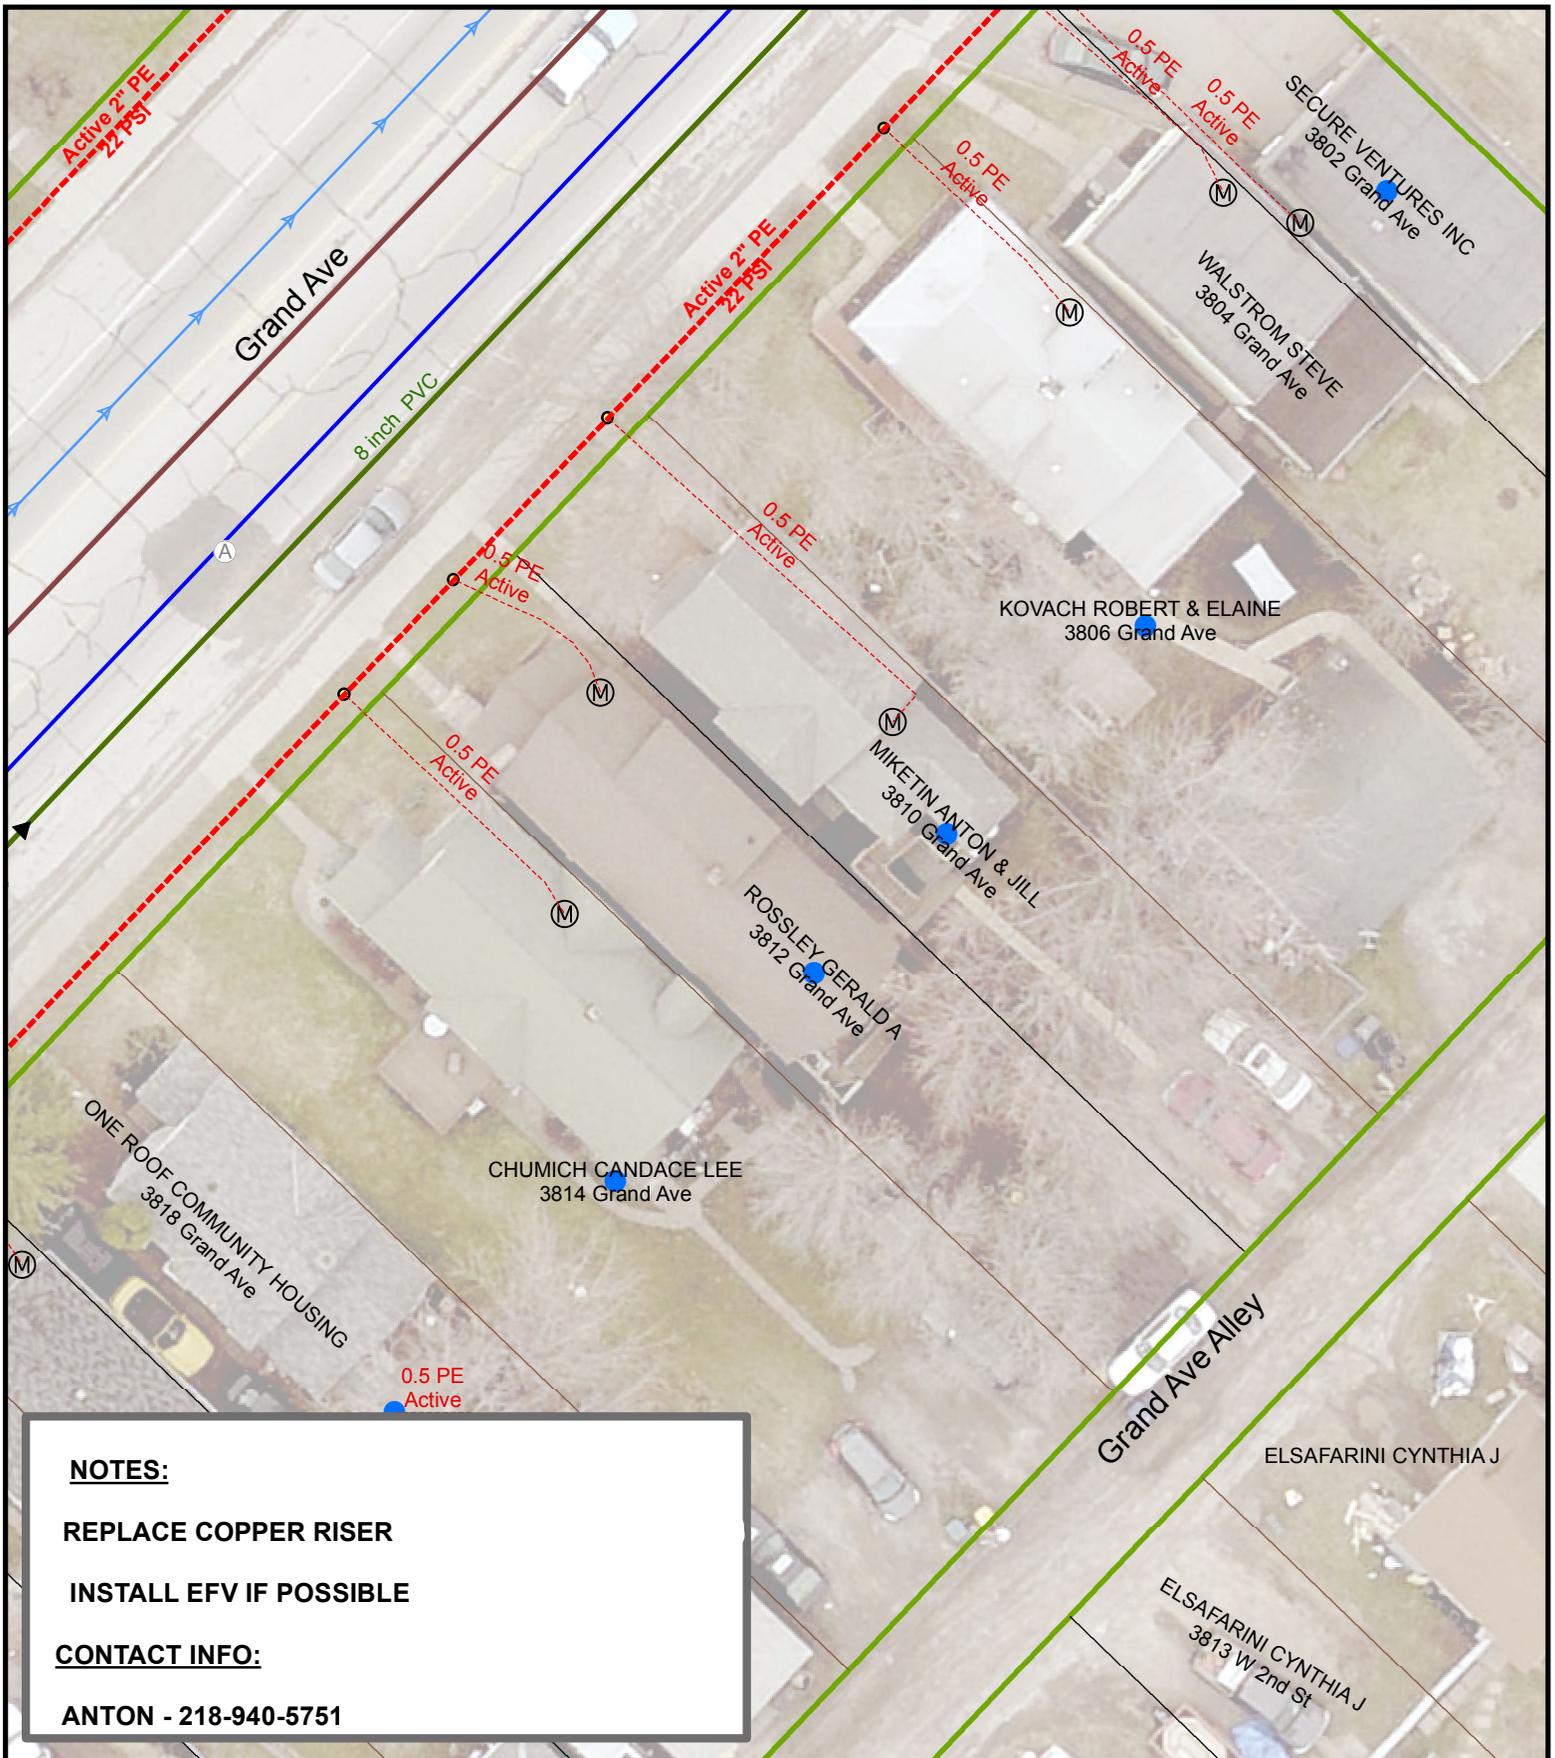

NOTES:
 REPLACE COPPER RISER
 INSTALL EFV IF POSSIBLE
CONTACT INFO:
 ANTON - 218-940-5751

DATE COMPLETED: _____ INSPECTOR: _____

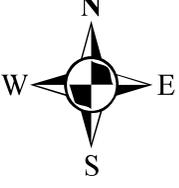
 1 inch = 25 feet

EXCESS FLOW VALVE: IF ABLE APPL #: NA EAM #: 443853 ZONE: 5

PLAN OF: REPLACE COPPER RISER


LOCATION: 3810 GRAND AVE

FROM: _____ TO: _____

DEPARTMENT OF PUBLIC WORKS AND UTILITIES




JOB NO: 1613-065
 DRAWN BY: SRE
 DATE: 3/22/2017

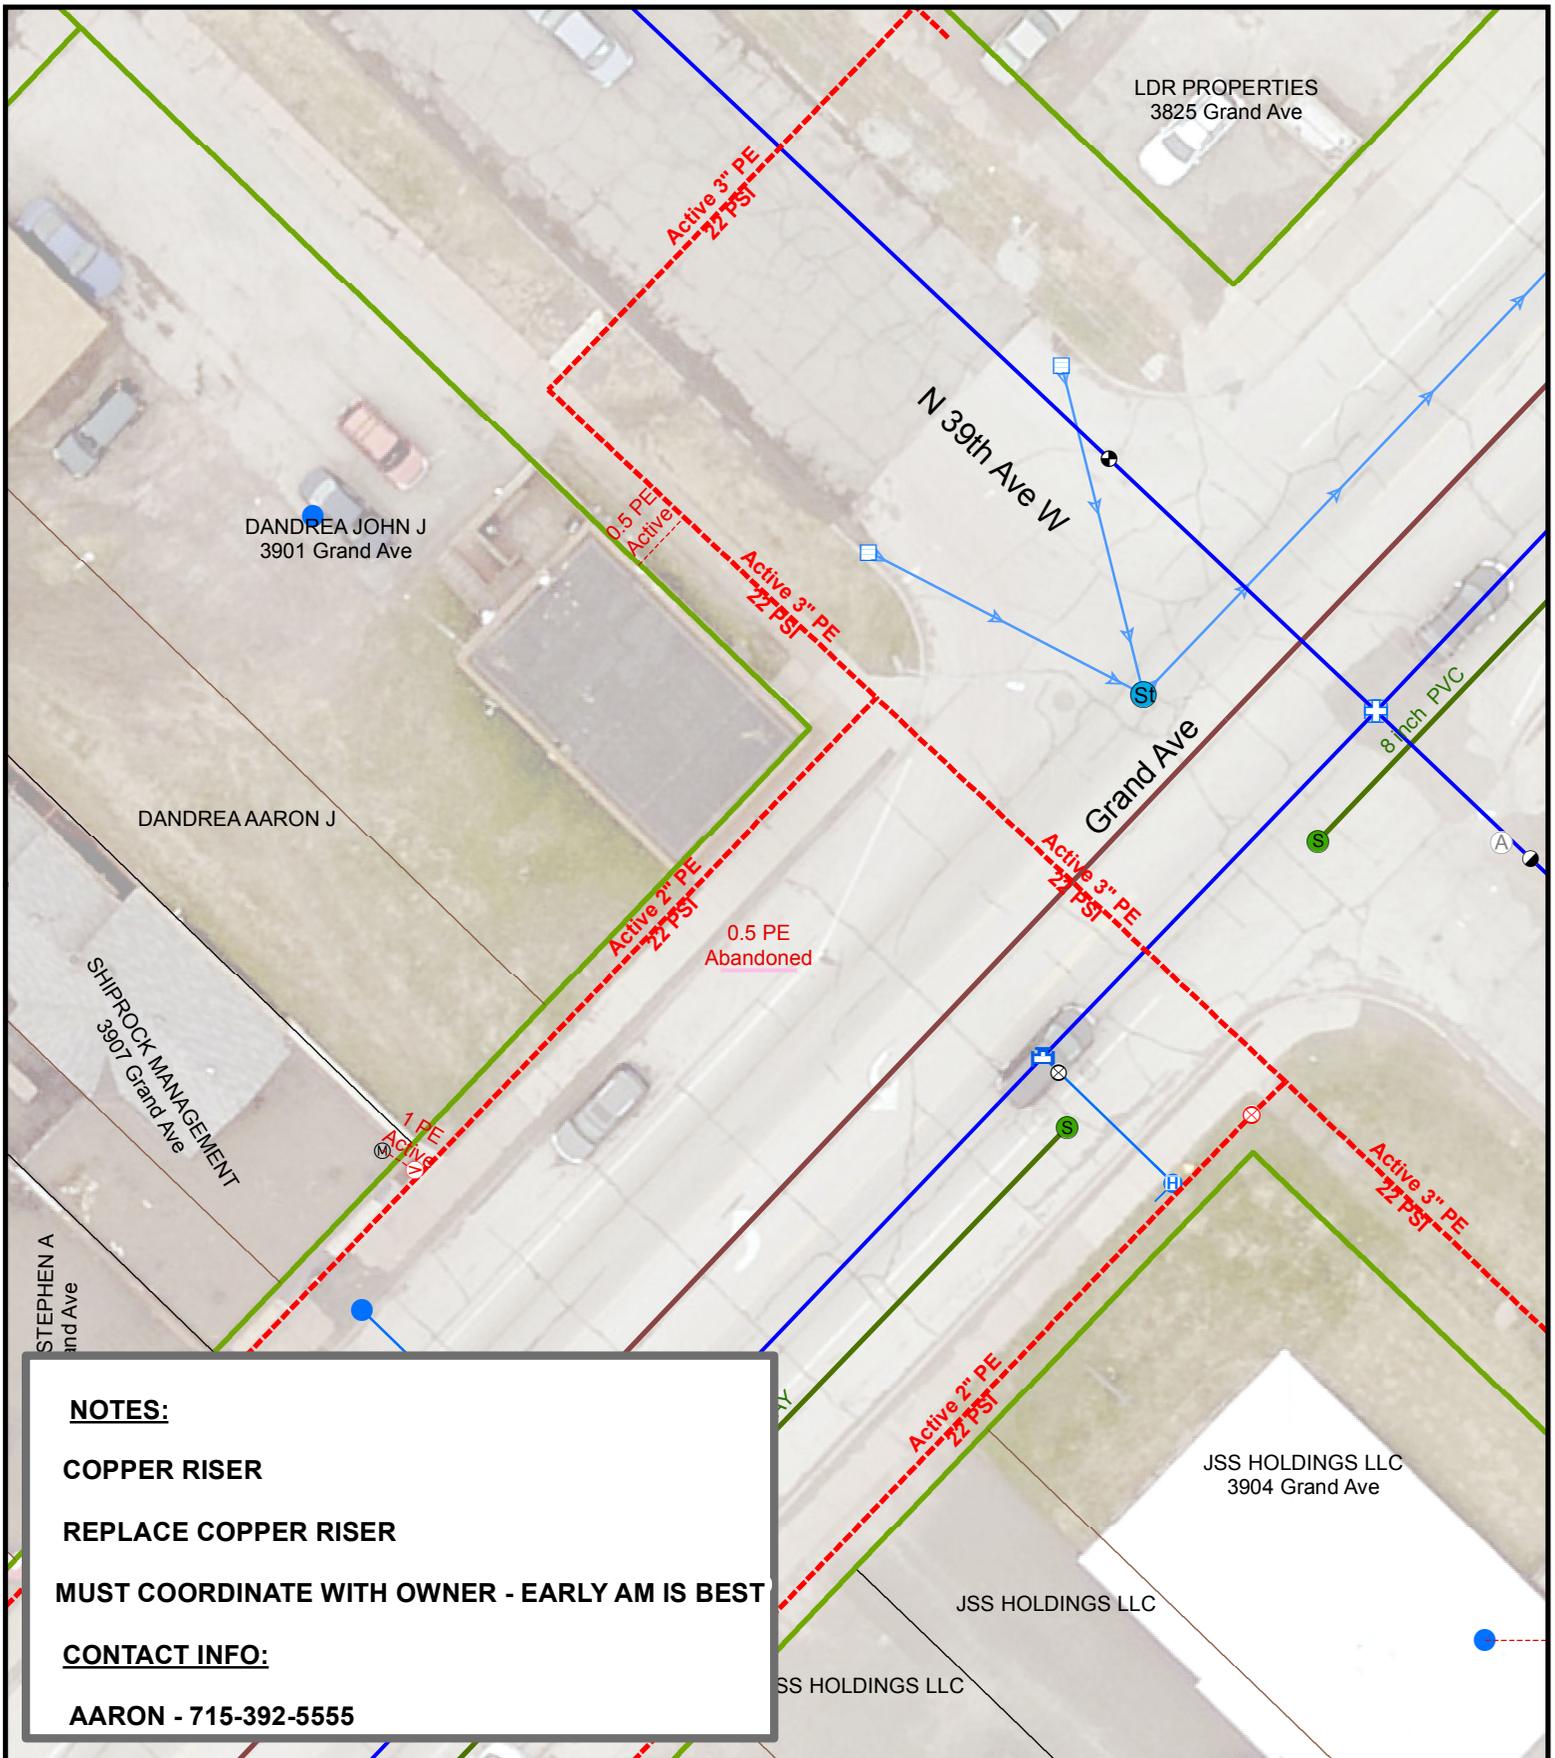

NOTES:
COPPER RISER
REPLACE COPPER RISER
MUST COORDINATE WITH OWNER - EARLY AM IS BEST
CONTACT INFO:
AARON - 715-392-5555

DATE COMPLETED: _____ INSPECTOR: _____

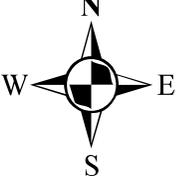
 1 inch = 25 feet

EXCESS FLOW VALVE: NA APPL #: NA EAM #: 443853 ZONE: 5

PLAN OF: REPLACE COPPER RISER

LOCATION: 3901 GRAND AVE

FROM: _____ TO: _____



 THE CITY OF
DULUTH
 MINNESOTA

JOB NO: 1613-066

DRAWN BY: SRE

DATE: 3/28/2017


DEPARTMENT OF PUBLIC WORKS AND UTILITIES

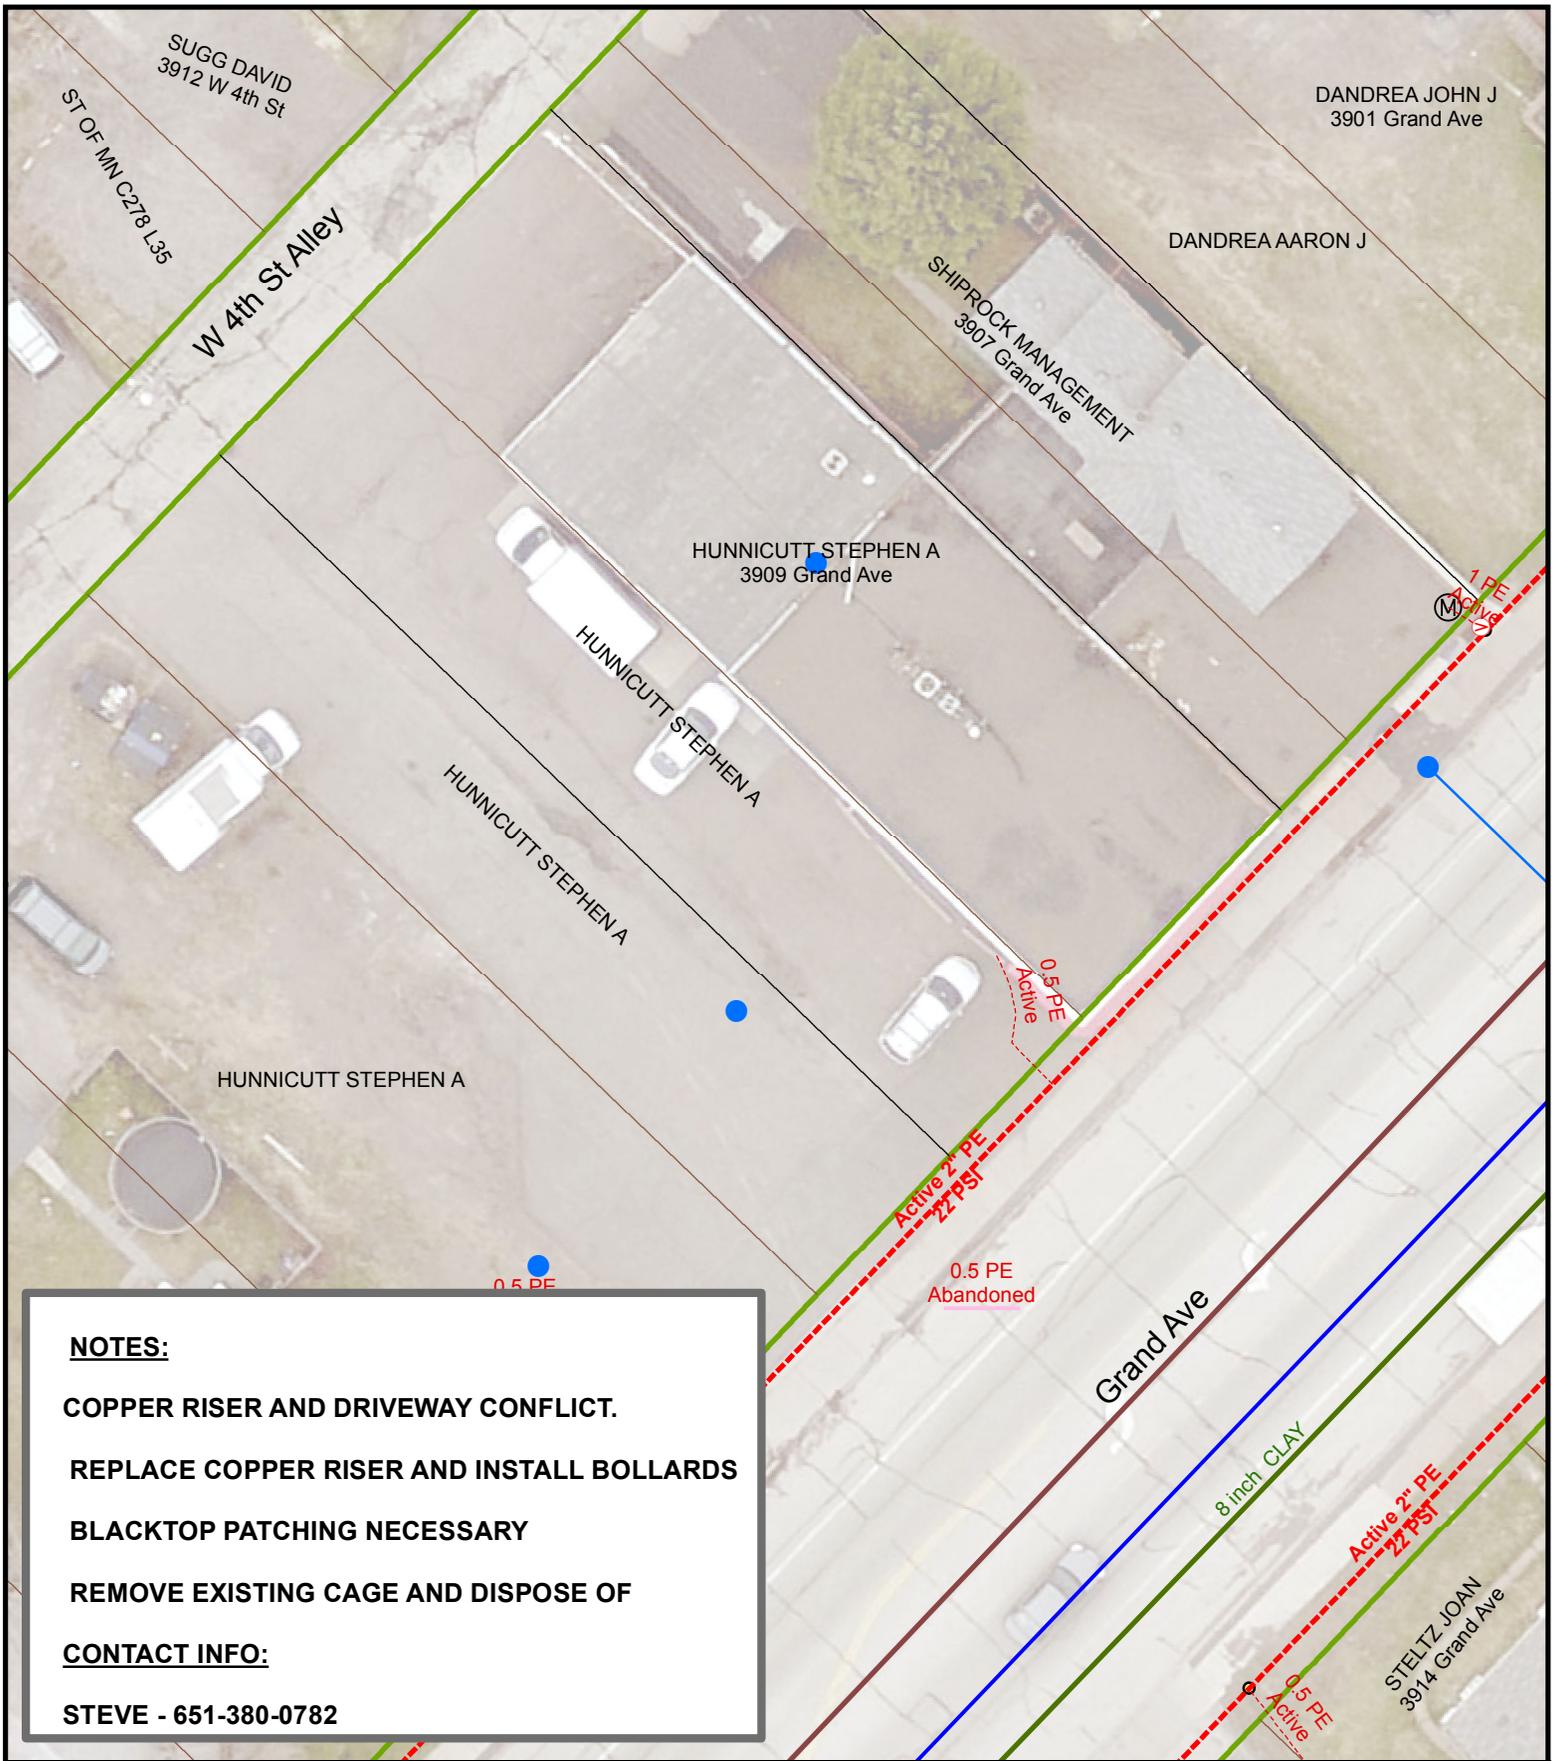

NOTES:
COPPER RISER AND DRIVEWAY CONFLICT.
REPLACE COPPER RISER AND INSTALL BOLLARDS
BLACKTOP PATCHING NECESSARY
REMOVE EXISTING CAGE AND DISPOSE OF

CONTACT INFO:
STEVE - 651-380-0782

DATE COMPLETED: _____ INSPECTOR: _____

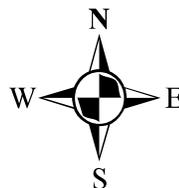
 1 inch = 25 feet

EXCESS FLOW VALVE: IF ABLE APPL #: NA EAM #: 443853 ZONE: 5

PLAN OF: REPLACE COPPER RISER AND INSTALL BOLLARDS

LOCATION: 3909 GRAND AVE

FROM: _____ TO: _____


DEPARTMENT OF PUBLIC WORKS AND UTILITIES



JOB NO: 1613-067


DRAWN BY: SRE

DATE: 3/24/2017

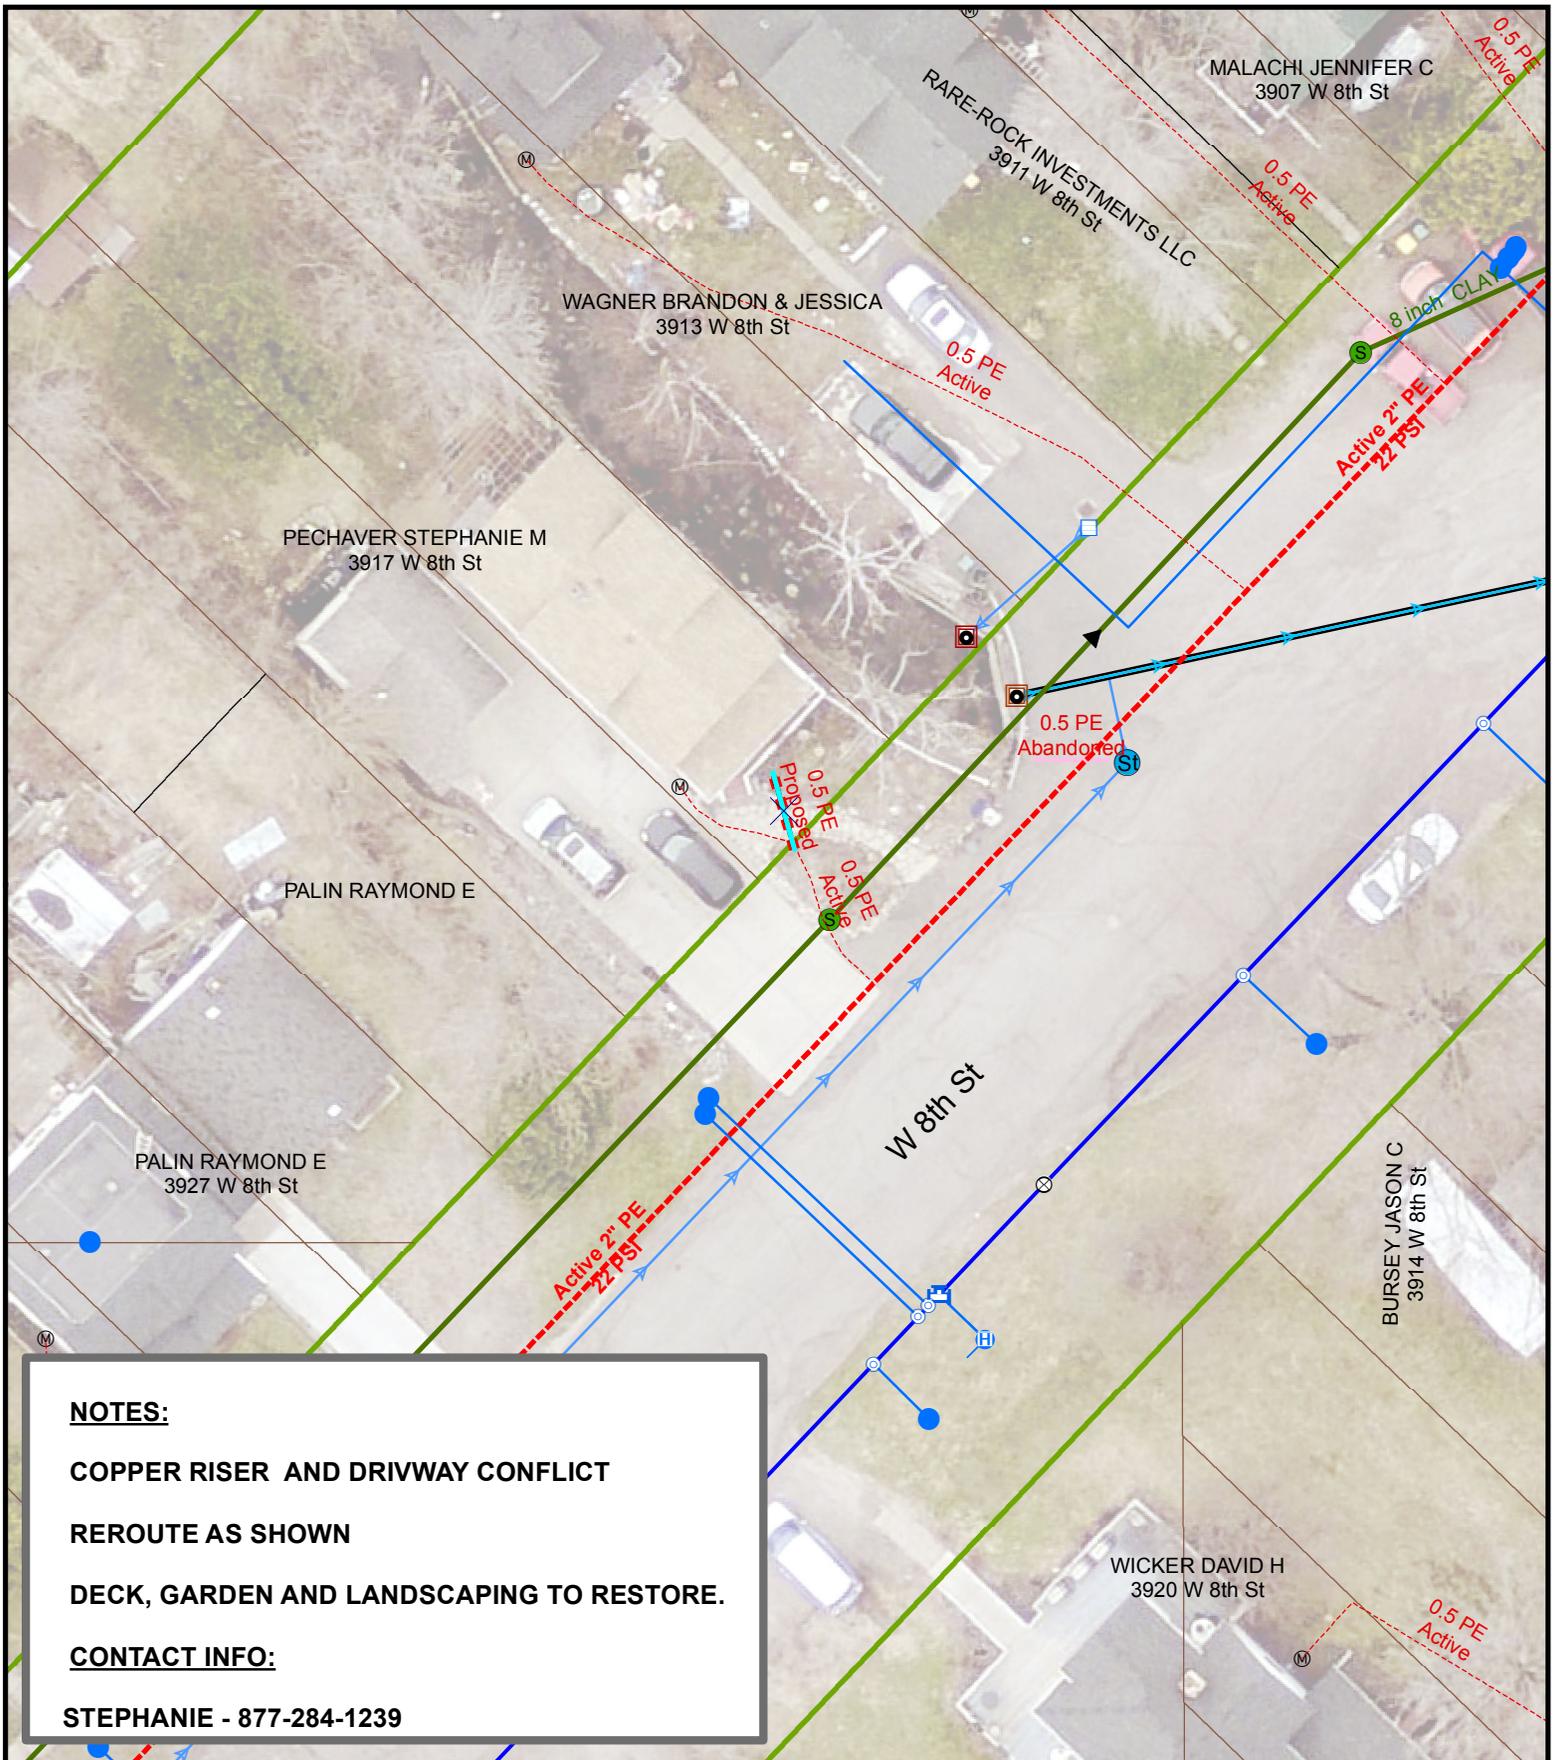

NOTES:
COPPER RISER AND DRIVEWAY CONFLICT
REROUTE AS SHOWN
DECK, GARDEN AND LANDSCAPING TO RESTORE.
CONTACT INFO:
STEPHANIE - 877-284-1239

DATE COMPLETED: _____ INSPECTOR: _____

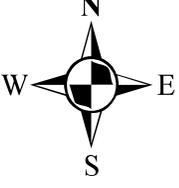
 1 inch = 25 feet

EXCESS FLOW VALVE: NA APPL #: NA EAM #: 443853 ZONE: 5

PLAN OF: REROUTE 1/2" PE GAS SERVICE

LOCATION: 3917 W 8TH ST

FROM: _____ TO: _____


DEPARTMENT OF PUBLIC WORKS AND UTILITIES



JOB NO: 1613-068

DRAWN BY: SRE

DATE: 3/28/2017

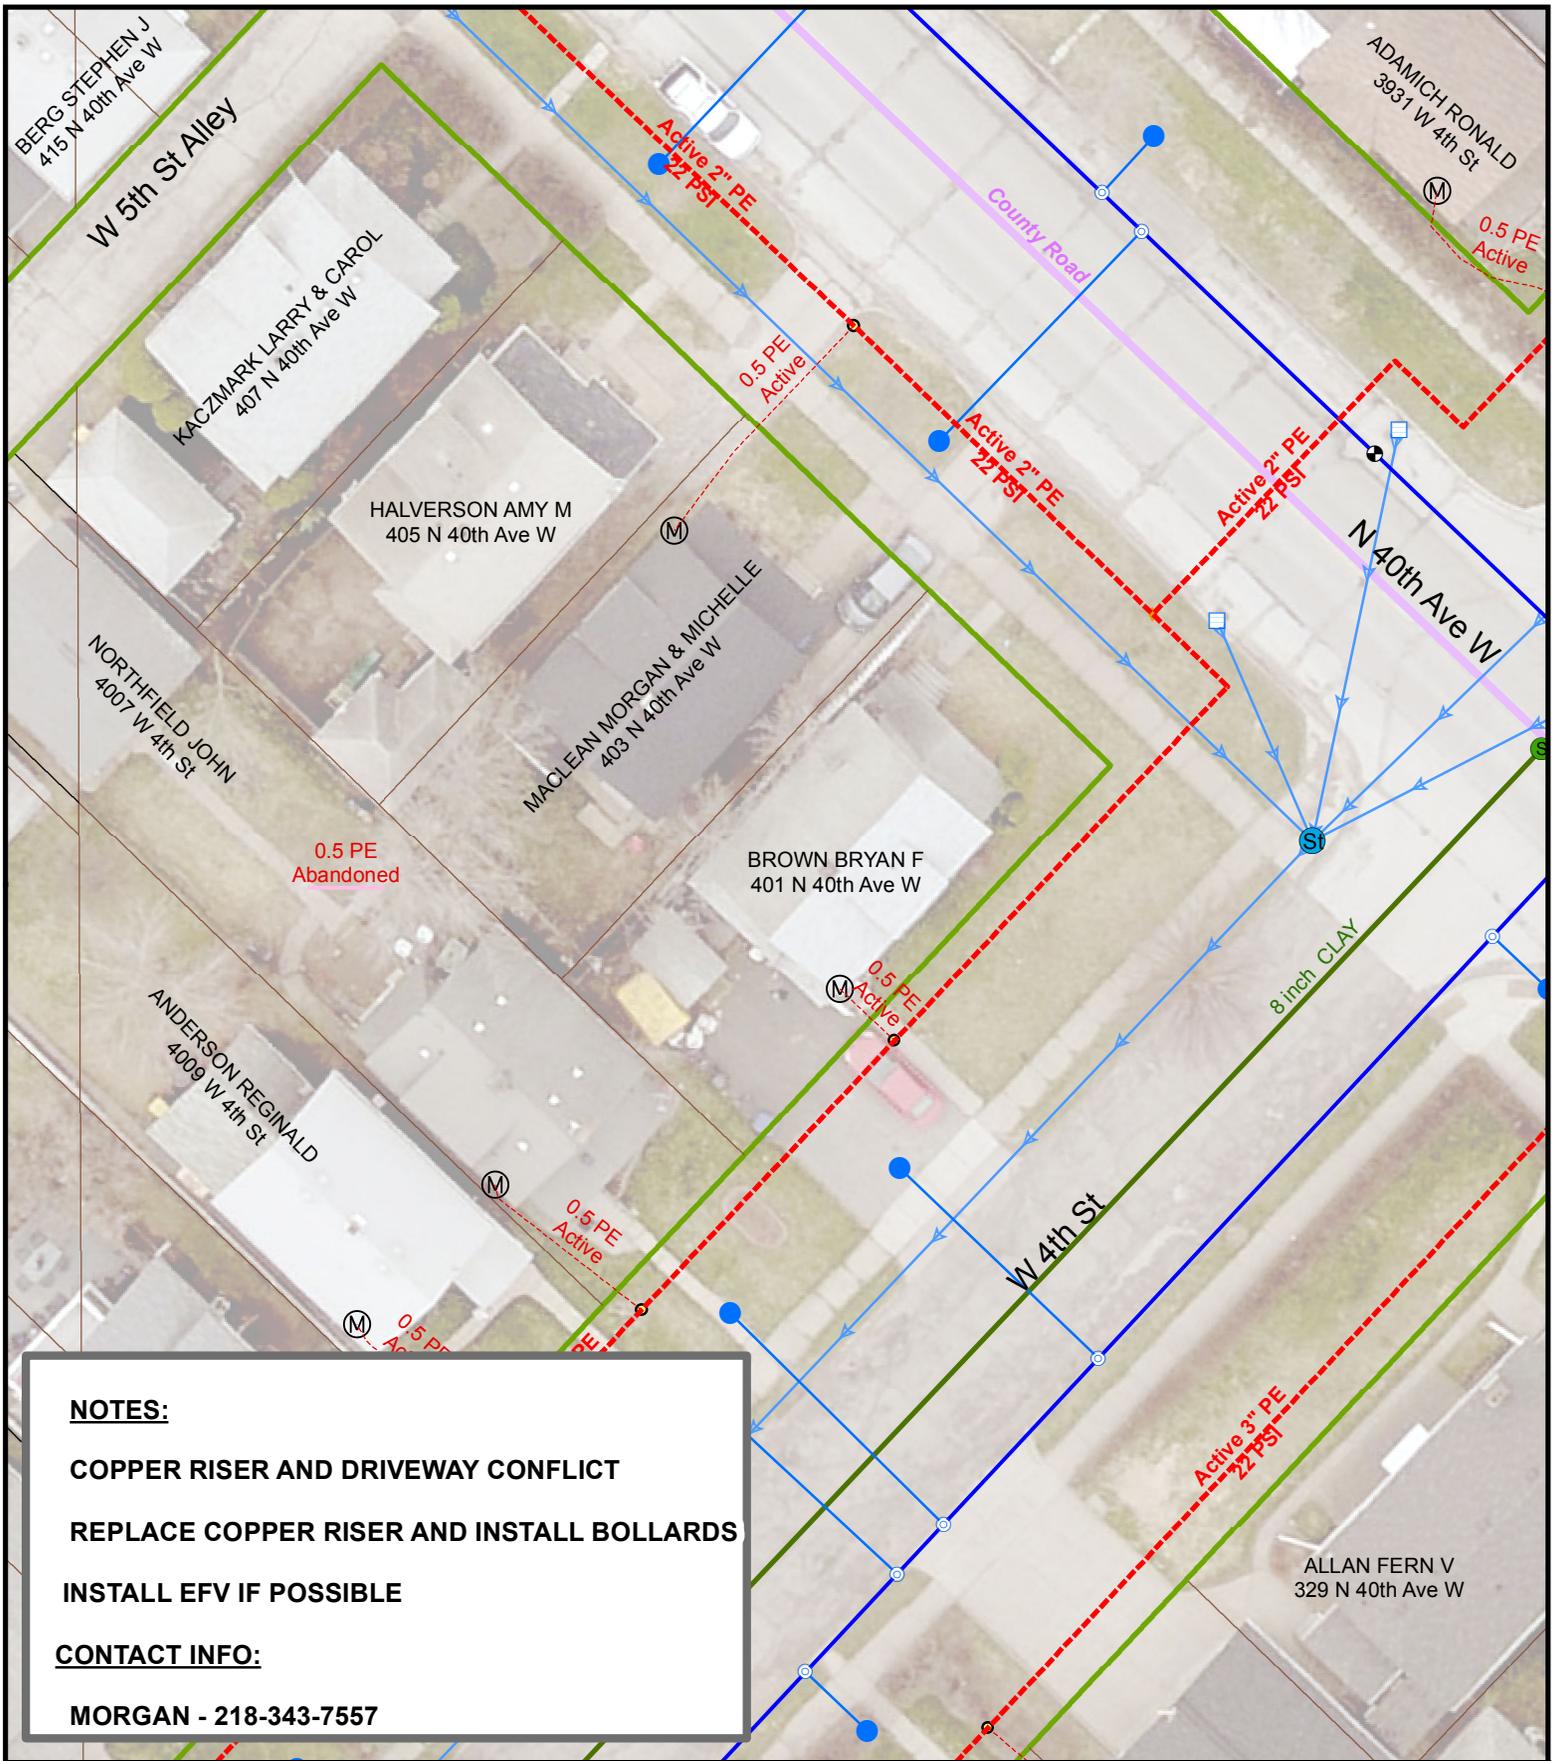

NOTES:

COPPER RISER AND DRIVEWAY CONFLICT


REPLACE COPPER RISER AND INSTALL BOLLARDS

INSTALL EFV IF POSSIBLE

CONTACT INFO:

MORGAN - 218-343-7557

DATE COMPLETED: _____ INSPECTOR: _____

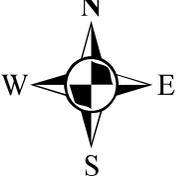
 1 inch = 25 feet

EXCESS FLOW VALVE: IF ABLE APPL #: NA EAM #: 443853 ZONE: 6

PLAN OF: REPLACE COPPER RISER AND INSTALL BOLLARDS

LOCATION: 403 N 40TH AVE W

FROM: _____ TO: _____


DEPARTMENT OF PUBLIC WORKS AND UTILITIES



JOB NO: 1613-069

DRAWN BY: SRE


DATE: 3/22/2017

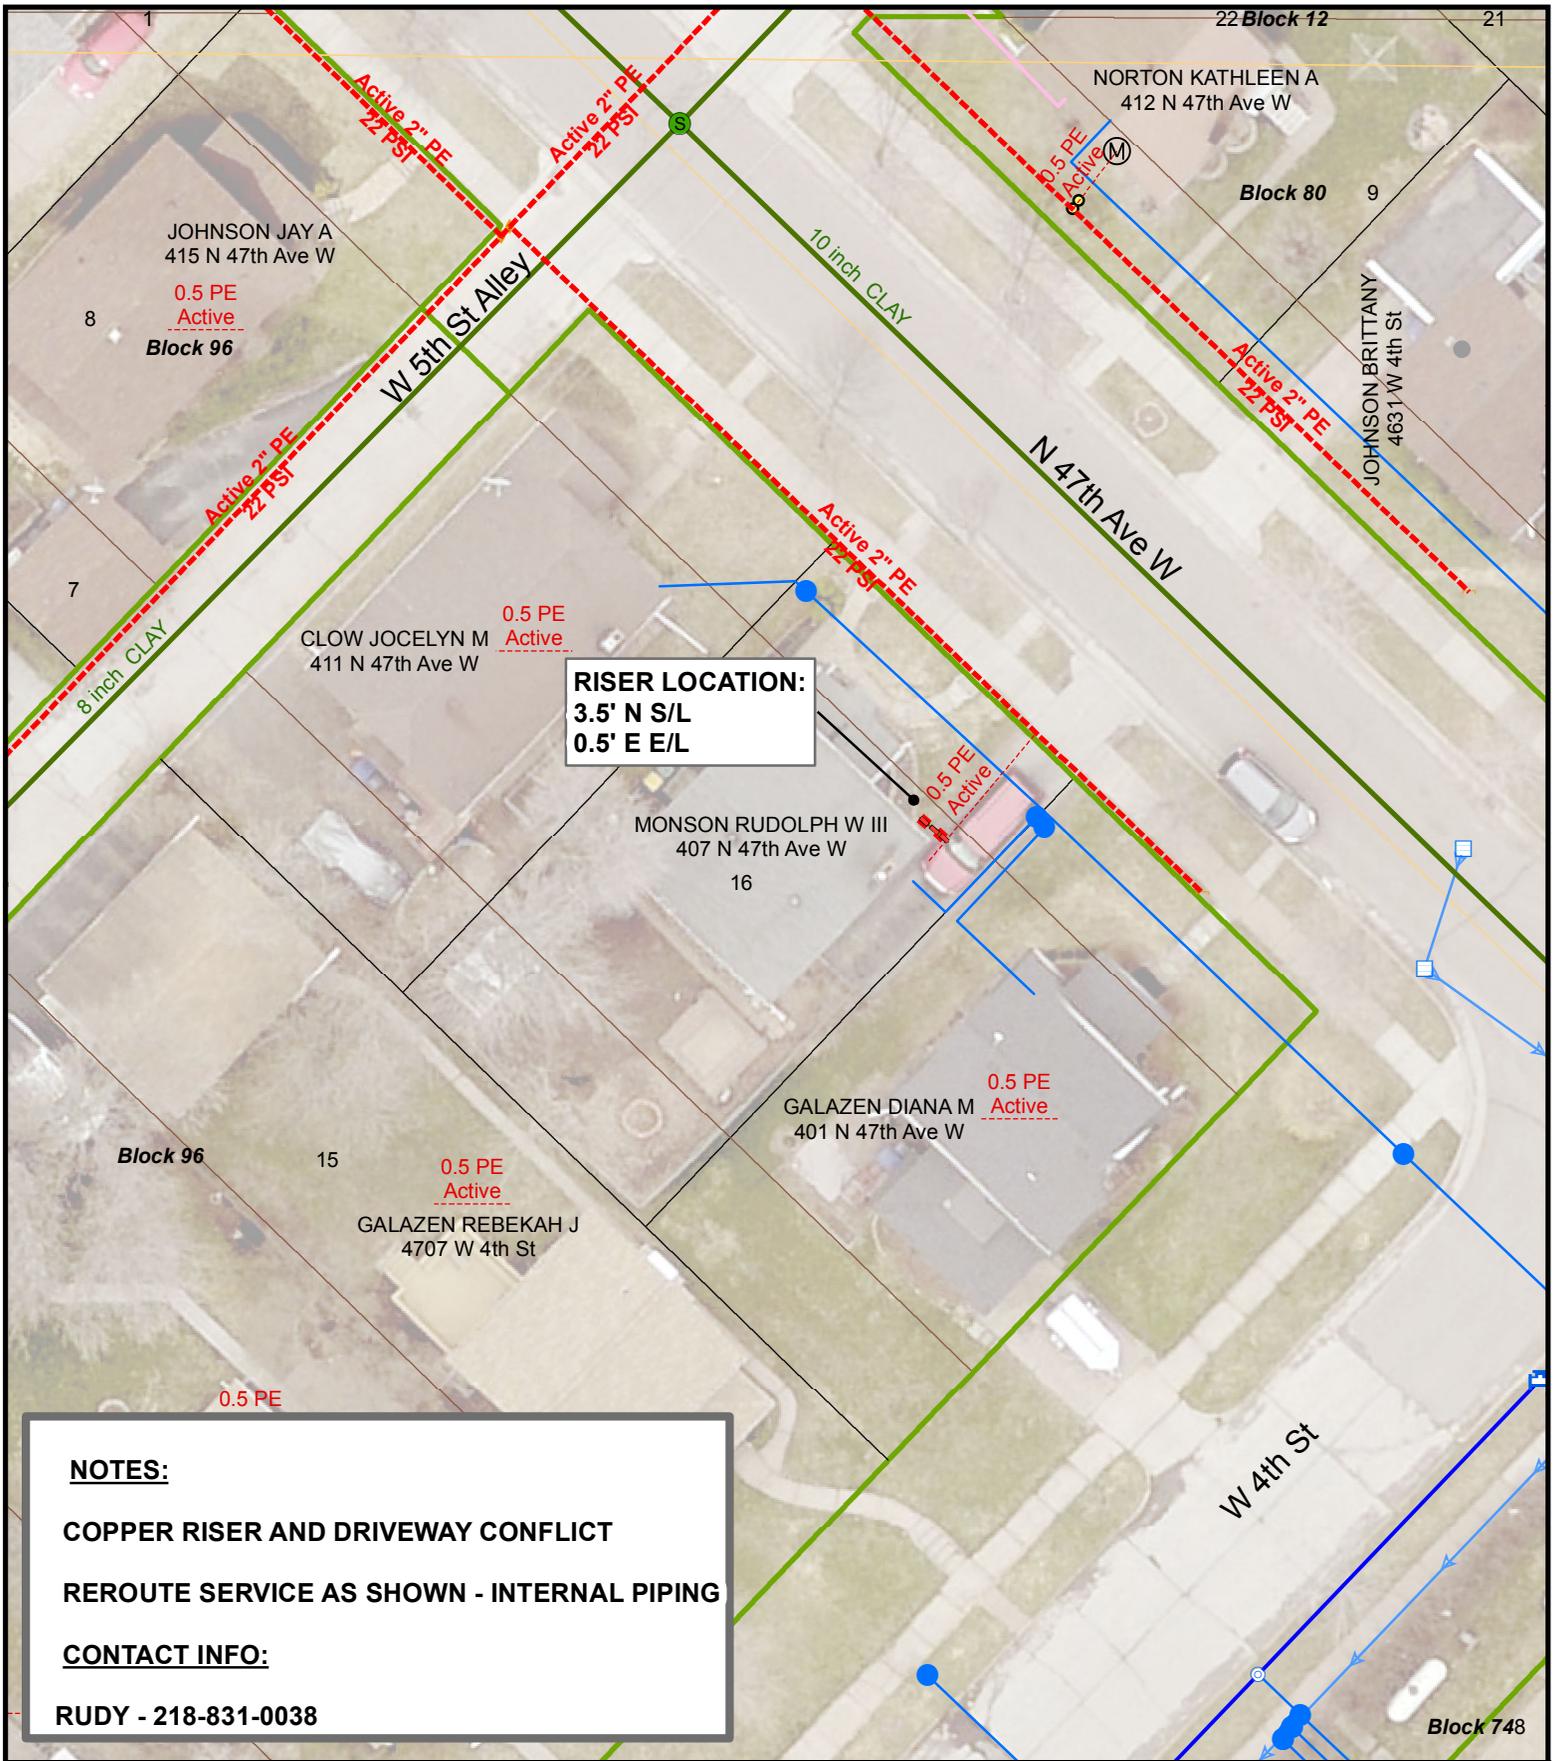

RISER LOCATION:
 3.5' N S/L
 0.5' E E/L

NOTES:
 COPPER RISER AND DRIVEWAY CONFLICT
 REROUTE SERVICE AS SHOWN - INTERNAL PIPING
CONTACT INFO:
 RUDY - 218-831-0038

DATE COMPLETED: _____ INSPECTOR: _____

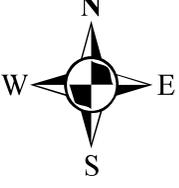
 1 inch = 25 feet

EXCESS FLOW VALVE: NA APPL #: NA EAM #: 443853 ZONE: 6

PLAN OF: REROUTE 1/2" PE GAS SERVICE


LOCATION: 407 N 47TH AVE W

FROM: _____ TO: _____

DEPARTMENT OF PUBLIC WORKS AND UTILITIES




JOB NO: 1613-070
 DRAWN BY: SRE
 DATE: 3/22/2017

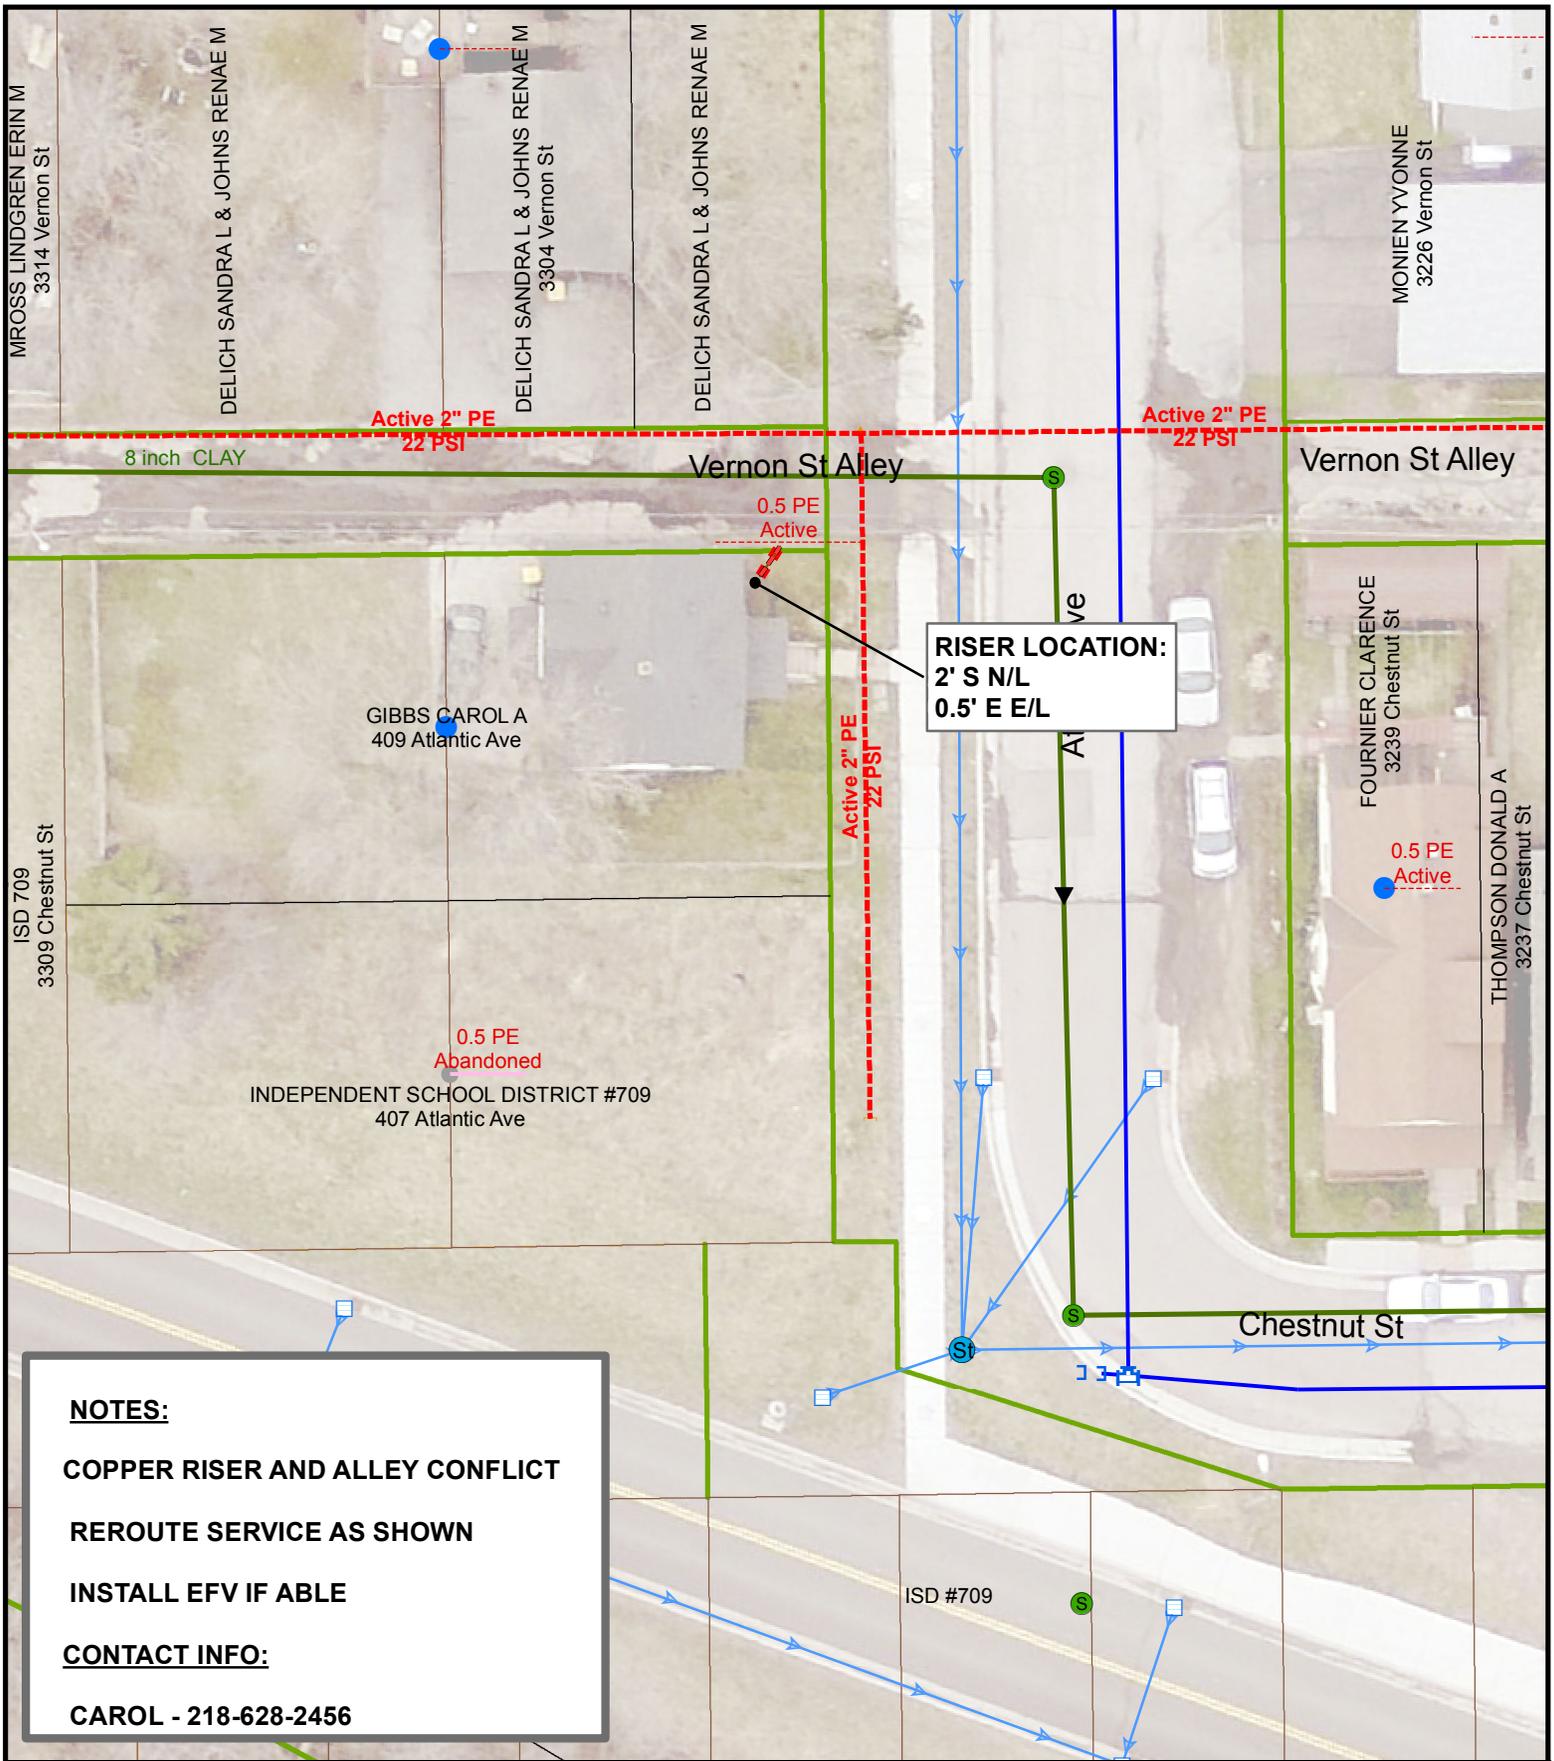

NOTES:
COPPER RISER AND ALLEY CONFLICT
REROUTE SERVICE AS SHOWN
INSTALL EFV IF ABLE
CONTACT INFO:
CAROL - 218-628-2456

DATE COMPLETED: _____ INSPECTOR: _____

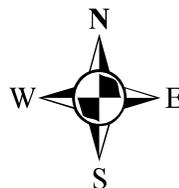
 1 inch = 25 feet

EXCESS FLOW VALVE: YES APPL #: NA EAM #: 443853 ZONE: 5

PLAN OF: REROUTE 1/2" GAS SERVICE

LOCATION: 409 ATLANTIC AVE


FROM: _____ TO: _____


 THE CITY OF
DULUTH
 MINNESOTA

JOB NO: 1613-072


DRAWN BY: SRE

DATE: 3/27/2017

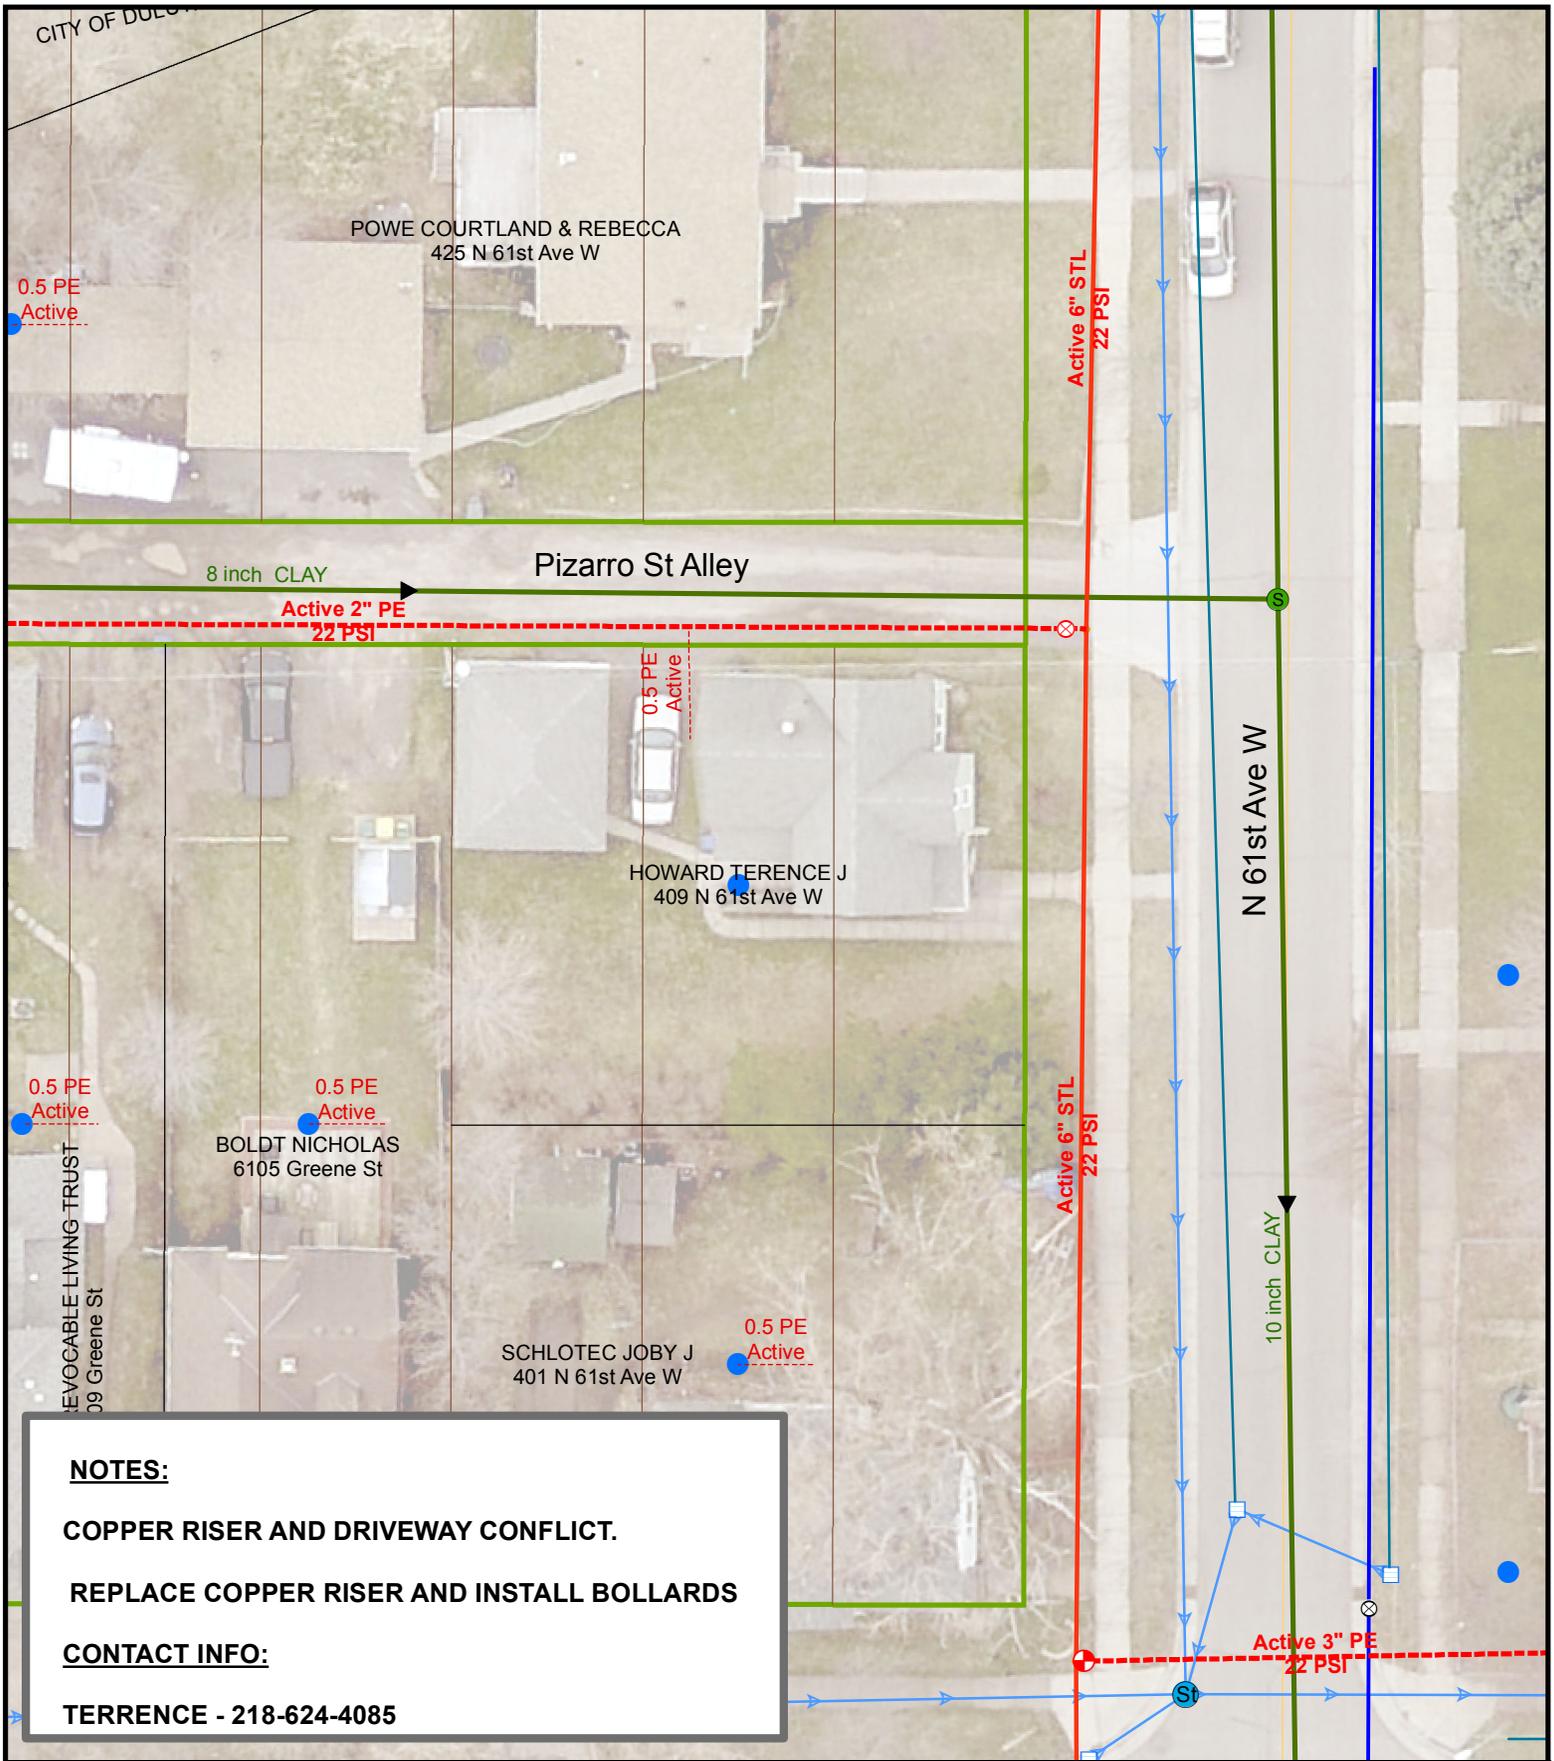

DATE COMPLETED:

INSPECTOR:

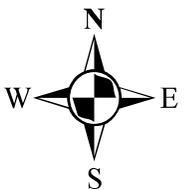

1 inch = 25 feet

EXCESS FLOW VALVE: IF ABLE APPL #: NA EAM #: 443853 ZONE: 6

PLAN OF: REPLACE COPPER RISER AND INSTALL BOLLARDS

LOCATION: 409 N 61ST AVE W

FROM: _____ TO: _____


DEPARTMENT OF PUBLIC WORKS AND UTILITIES



JOB NO: 1613-073


DRAWN BY: SRE

DATE: 3/24/2017

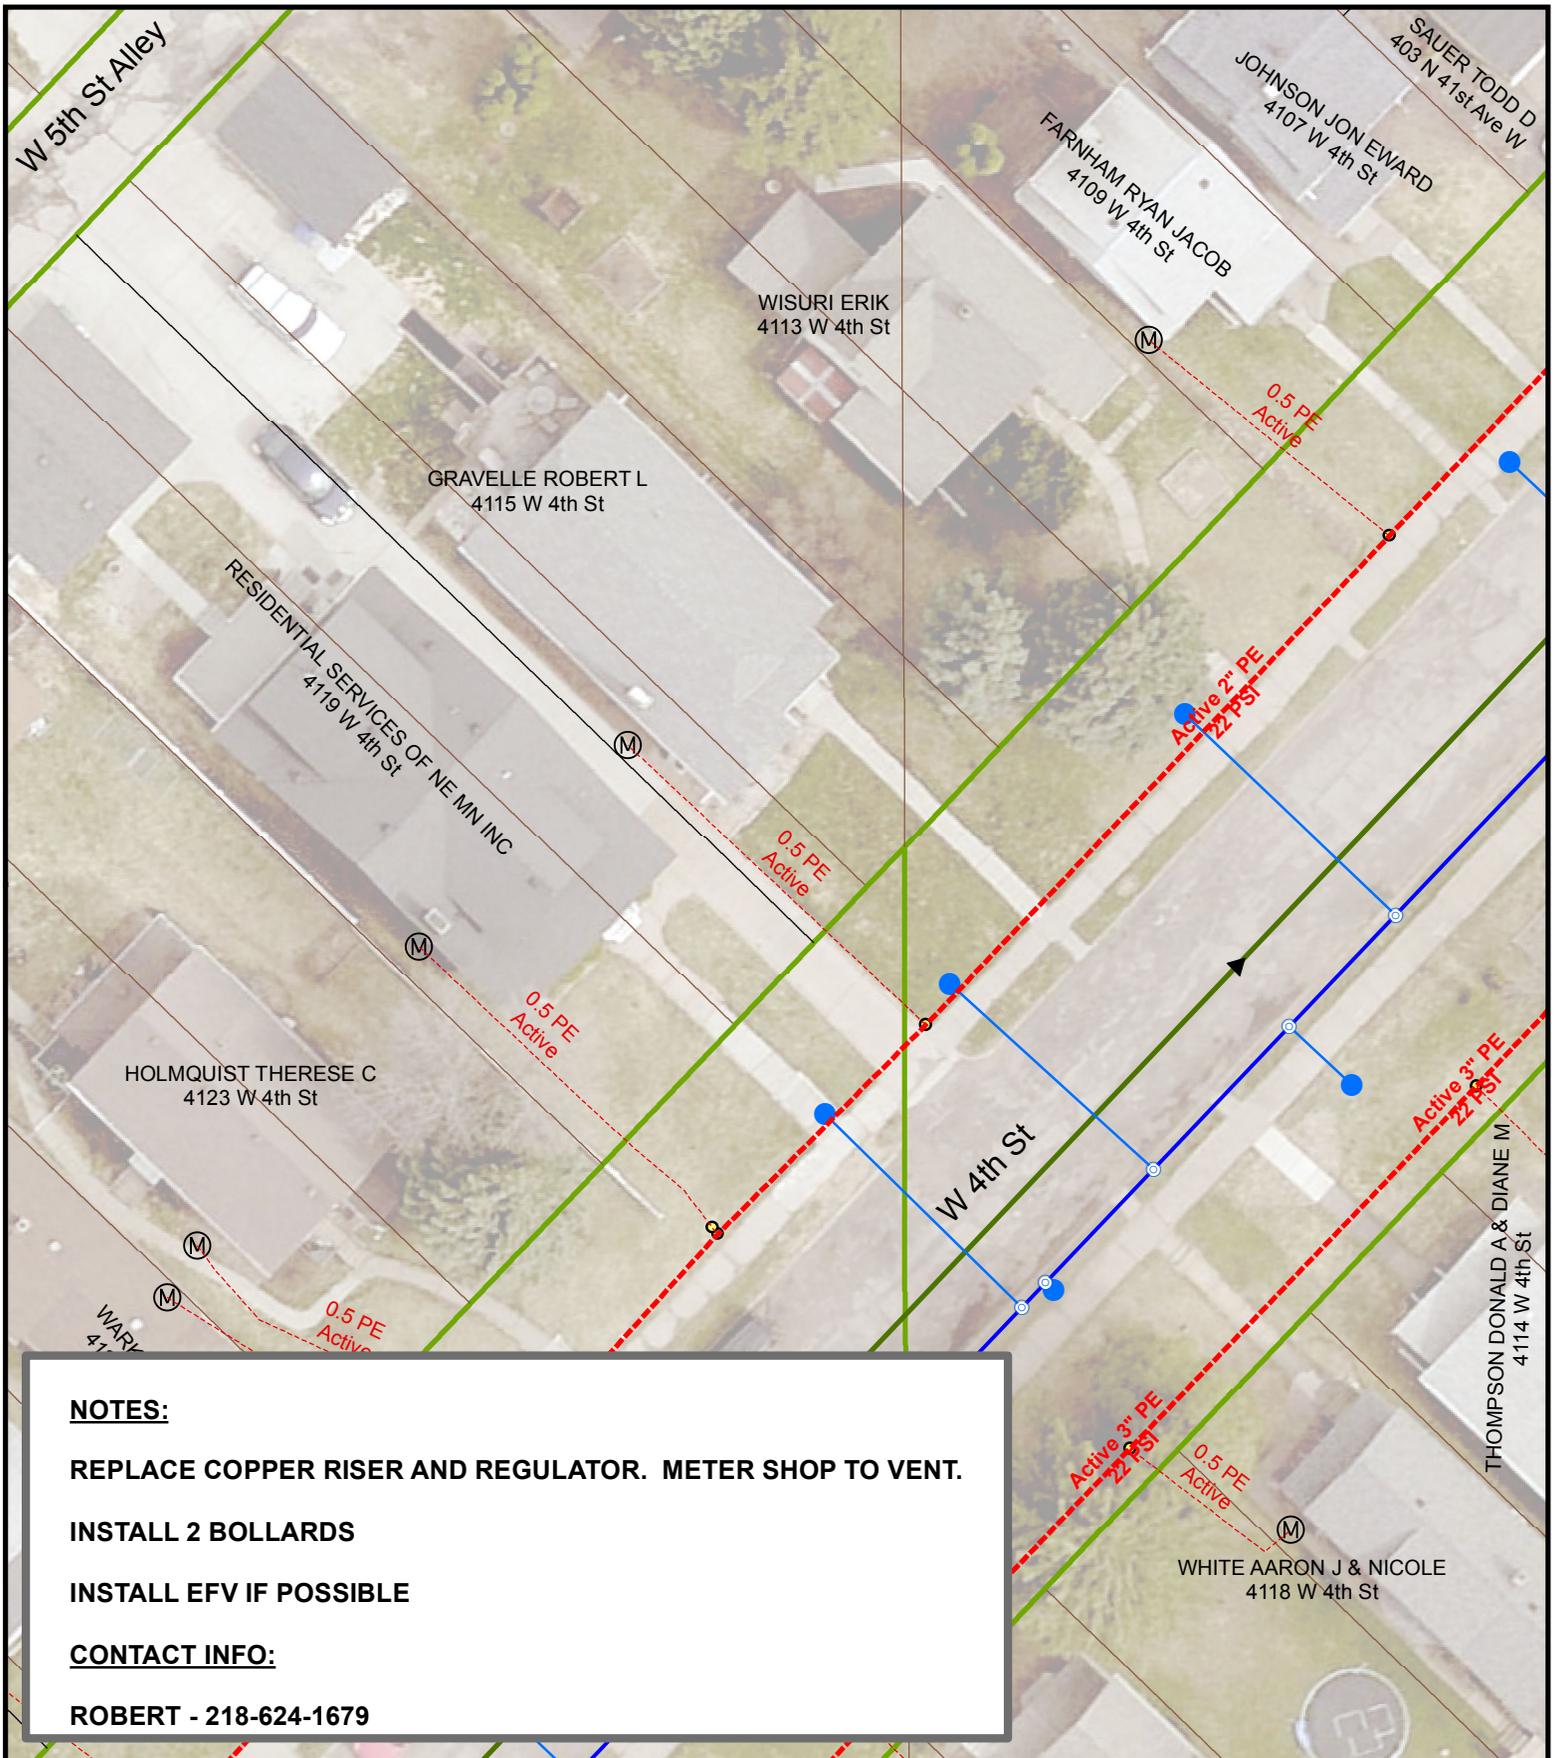

DATE COMPLETED:

INSPECTOR:

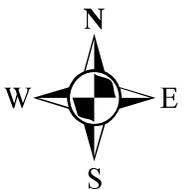

1 inch = 25 feet

EXCESS FLOW VALVE: IF ABLE APPL #: NA EAM #: 443853 ZONE: 6

PLAN OF: REPLACE COPPER RISER - INSTALL BOLLARDS

LOCATION: 4115 W 4TH ST

FROM: _____ TO: _____


DEPARTMENT OF PUBLIC WORKS AND UTILITIES



JOB NO: 1613-074

DRAWN BY: SRE

DATE: 3/21/2017

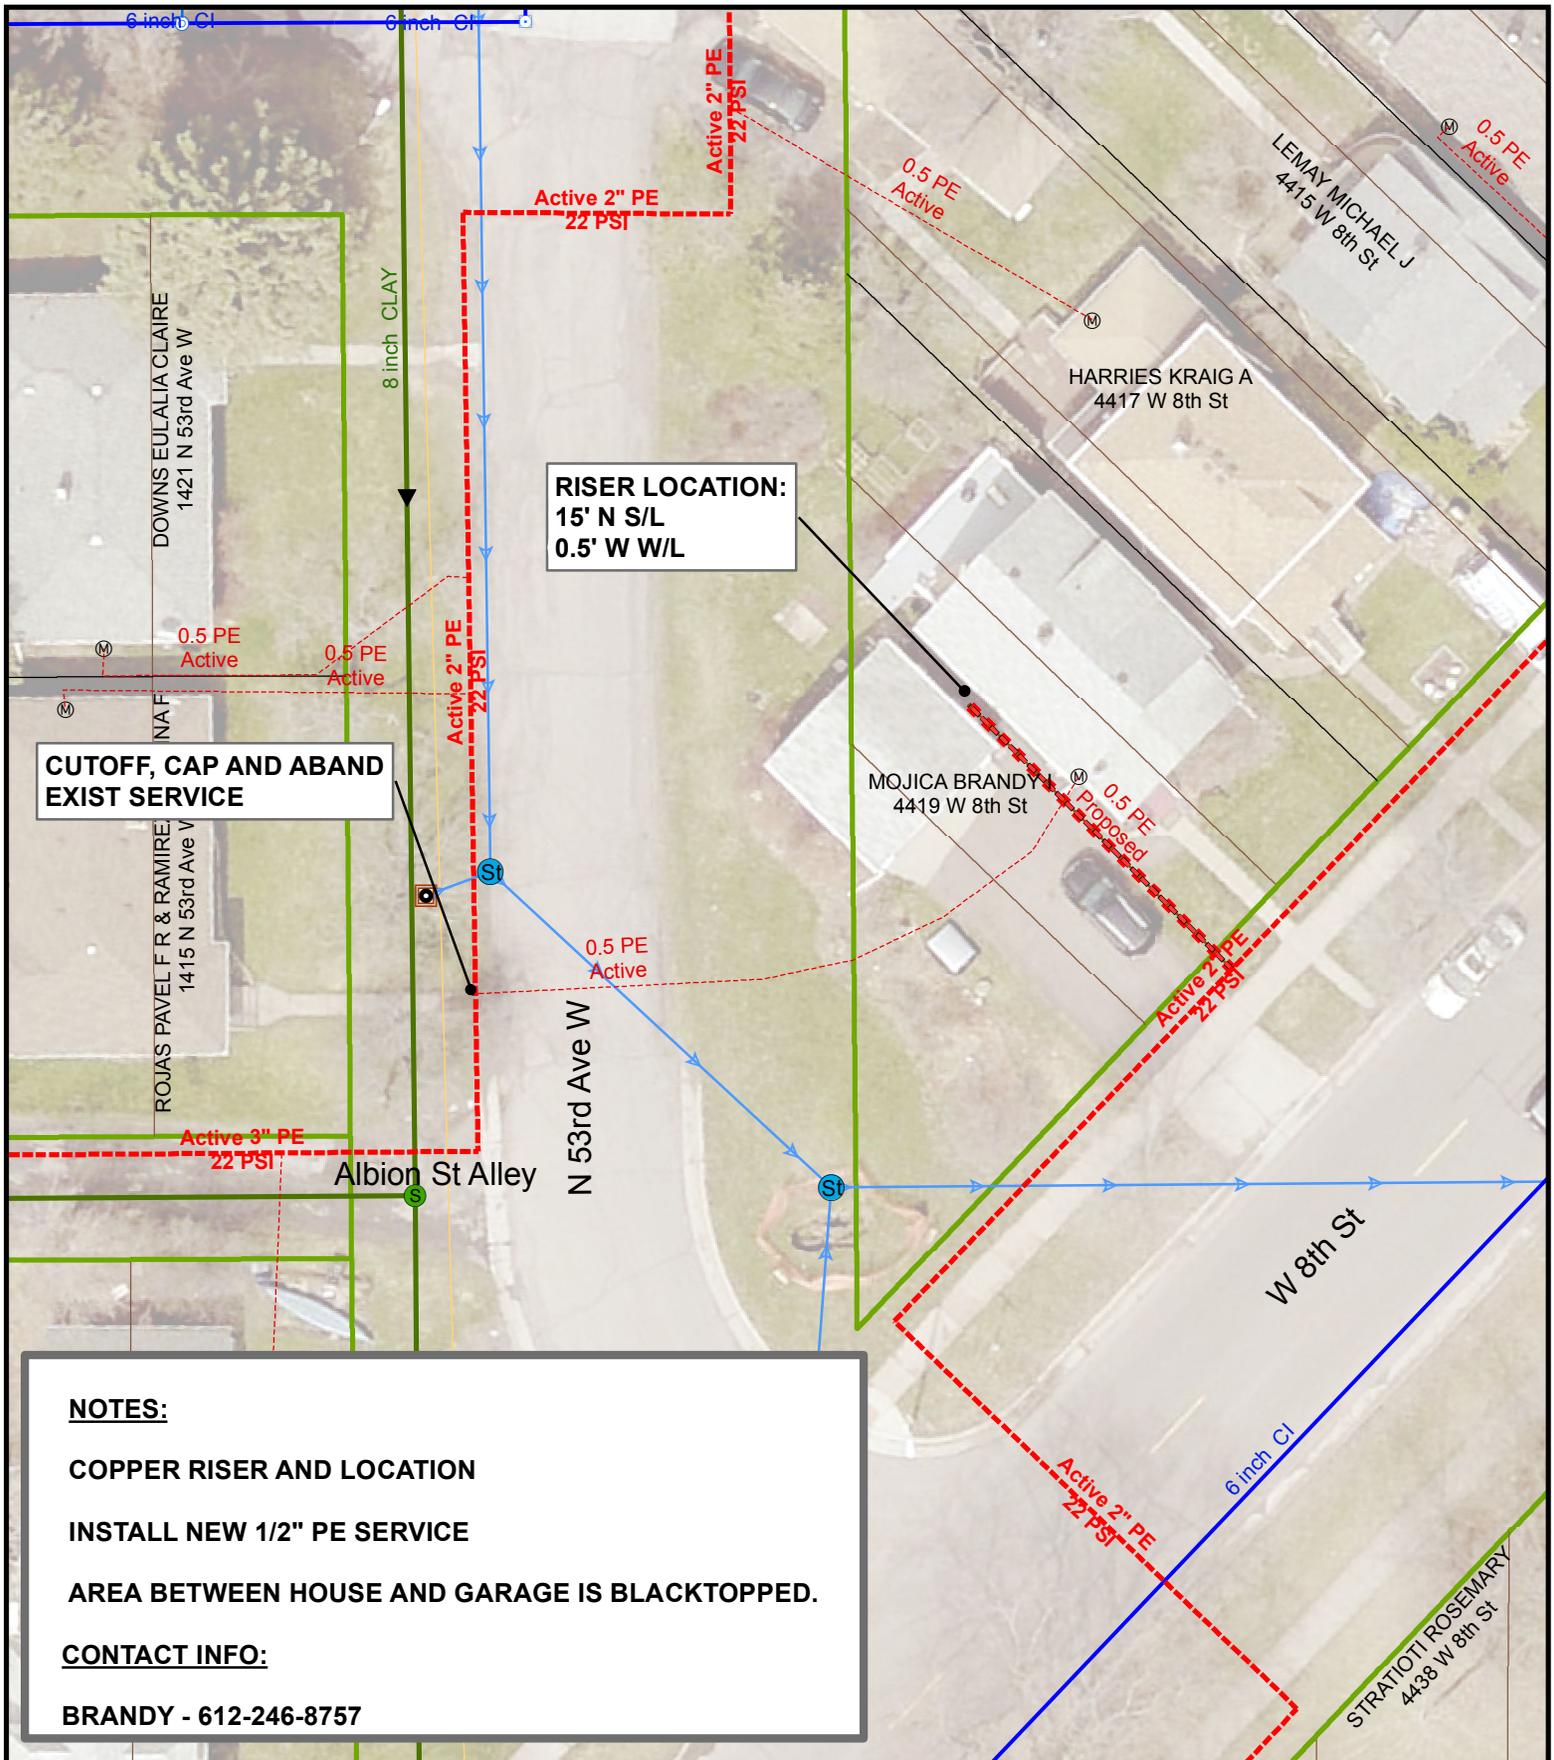


**CUTOFF, CAP AND ABAND
EXIST SERVICE**

**RISER LOCATION:
15' N S/L
0.5' W W/L**

NOTES:
COPPER RISER AND LOCATION
INSTALL NEW 1/2" PE SERVICE
AREA BETWEEN HOUSE AND GARAGE IS BLACKTOPPED.
CONTACT INFO:
BRANDY - 612-246-8757

DATE COMPLETED: _____ INSPECTOR: _____

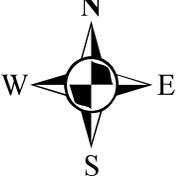
 1 inch = 25 feet

EXCESS FLOW VALVE: YES APPL #: NA EAM #: 443853 ZONE: 6

PLAN OF: INSTALL NEW 1/2" PE GAS SERVICE


LOCATION: 4419 W 8TH ST

FROM: _____ TO: _____

DEPARTMENT OF PUBLIC WORKS AND UTILITIES




JOB NO: 1613-080
 DRAWN BY: SRE
 DATE: 3/30/2017

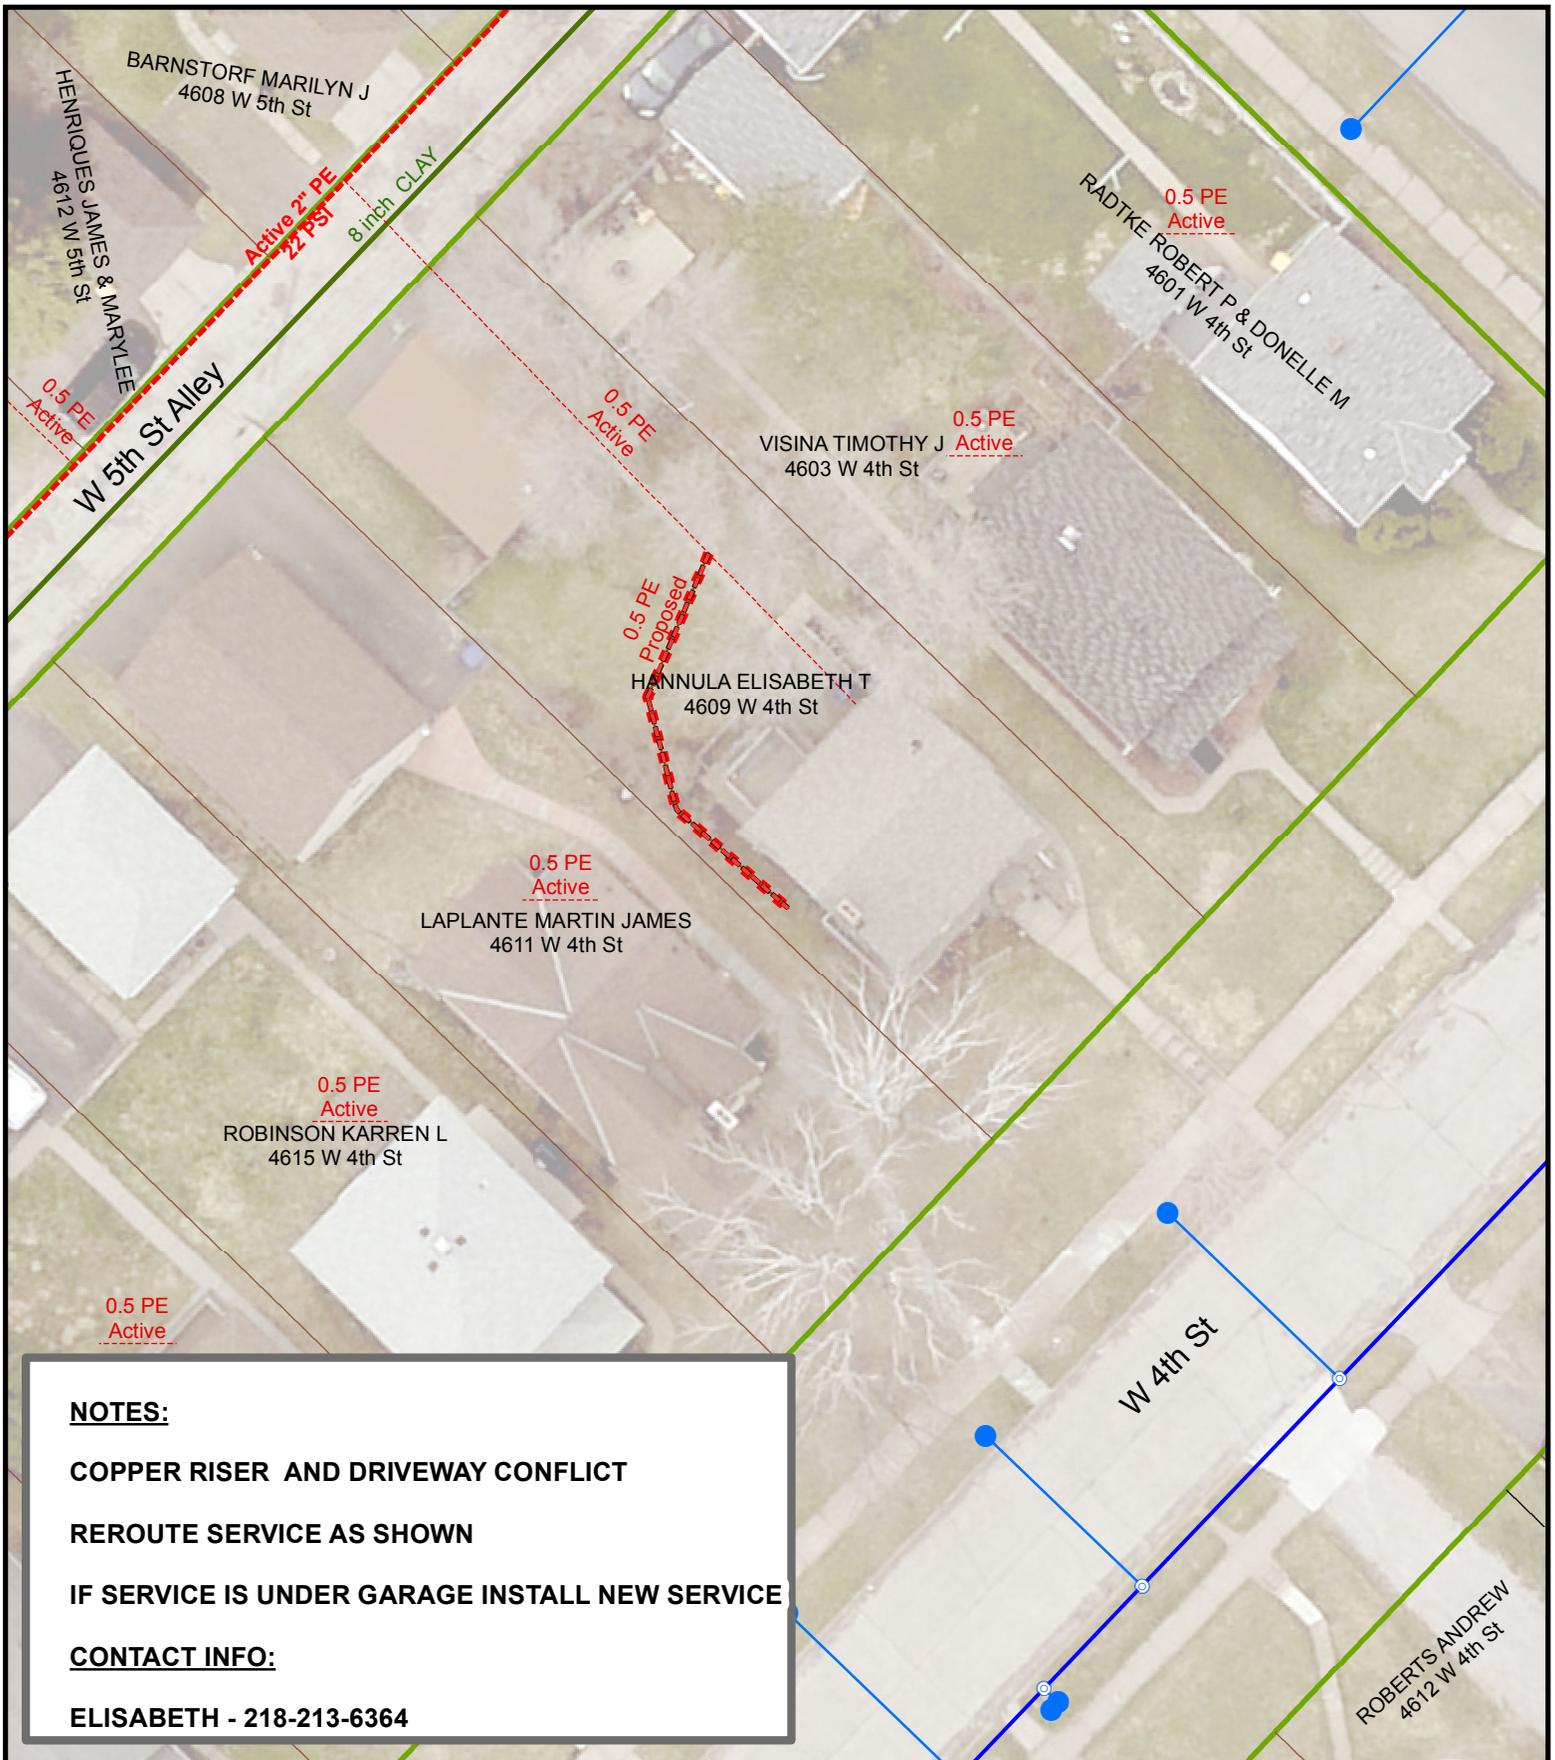

NOTES:
COPPER RISER AND DRIVEWAY CONFLICT
REROUTE SERVICE AS SHOWN
IF SERVICE IS UNDER GARAGE INSTALL NEW SERVICE
CONTACT INFO:
ELISABETH - 218-213-6364

DATE COMPLETED: _____ INSPECTOR: _____

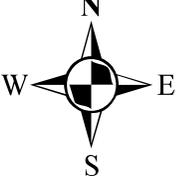

 1 inch = 25 feet

EXCESS FLOW VALVE: NA APPL #: NA EAM #: 443853 ZONE: 6
 PLAN OF: REROUTE 1/2" PE GAS SERVICE
 LOCATION: 4609 W 4TH ST
 FROM: _____ TO: _____


 THE CITY OF
DULUTH
 MINNESOTA

JOB NO: 1613-082
 DRAWN BY: SRE
 DATE: 3/28/2017

DEPARTMENT OF PUBLIC WORKS AND UTILITIES

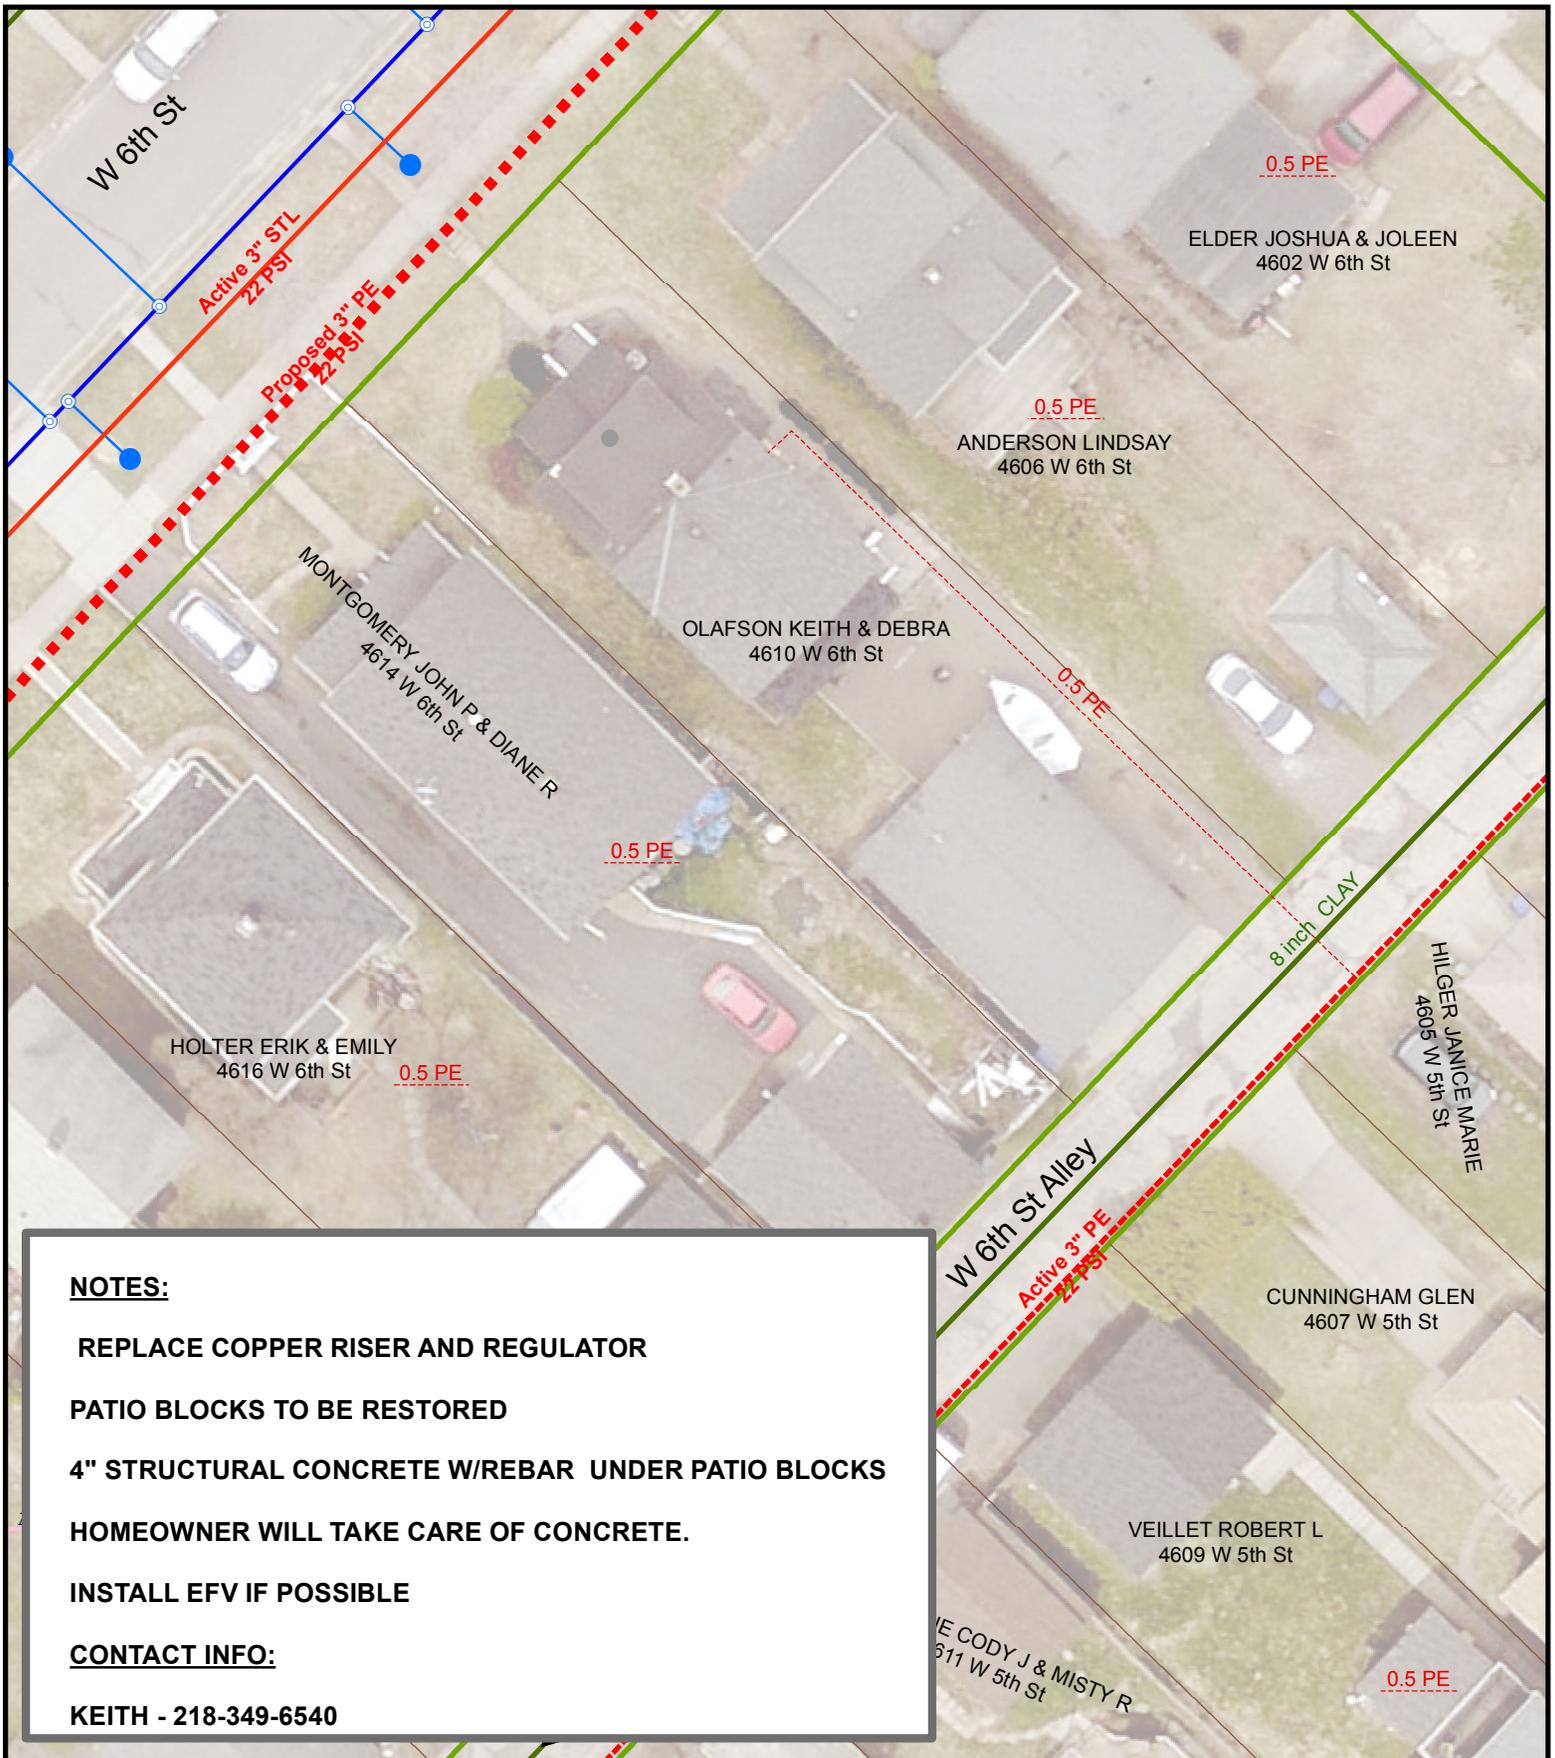

NOTES:


- REPLACE COPPER RISER AND REGULATOR**
- PATIO BLOCKS TO BE RESTORED**
- 4" STRUCTURAL CONCRETE W/REBAR UNDER PATIO BLOCKS**
- HOMEOWNER WILL TAKE CARE OF CONCRETE.**
- INSTALL EFV IF POSSIBLE**

CONTACT INFO:

KEITH - 218-349-6540

DATE COMPLETED:

INSPECTOR:

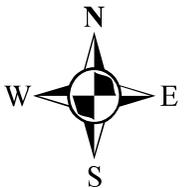

1 inch = 25 feet

EXCESS FLOW VALVE: IF ABLE APPL #: NA EAM #: 443853 ZONE: 6

PLAN OF: REPLACE COPPER RISER AND REGULATOR

LOCATION: 4610 W 6TH ST

FROM: _____ TO: _____


DEPARTMENT OF PUBLIC WORKS AND UTILITIES



JOB NO: 1613-084


DRAWN BY: SRE

DATE: 3/20/2017

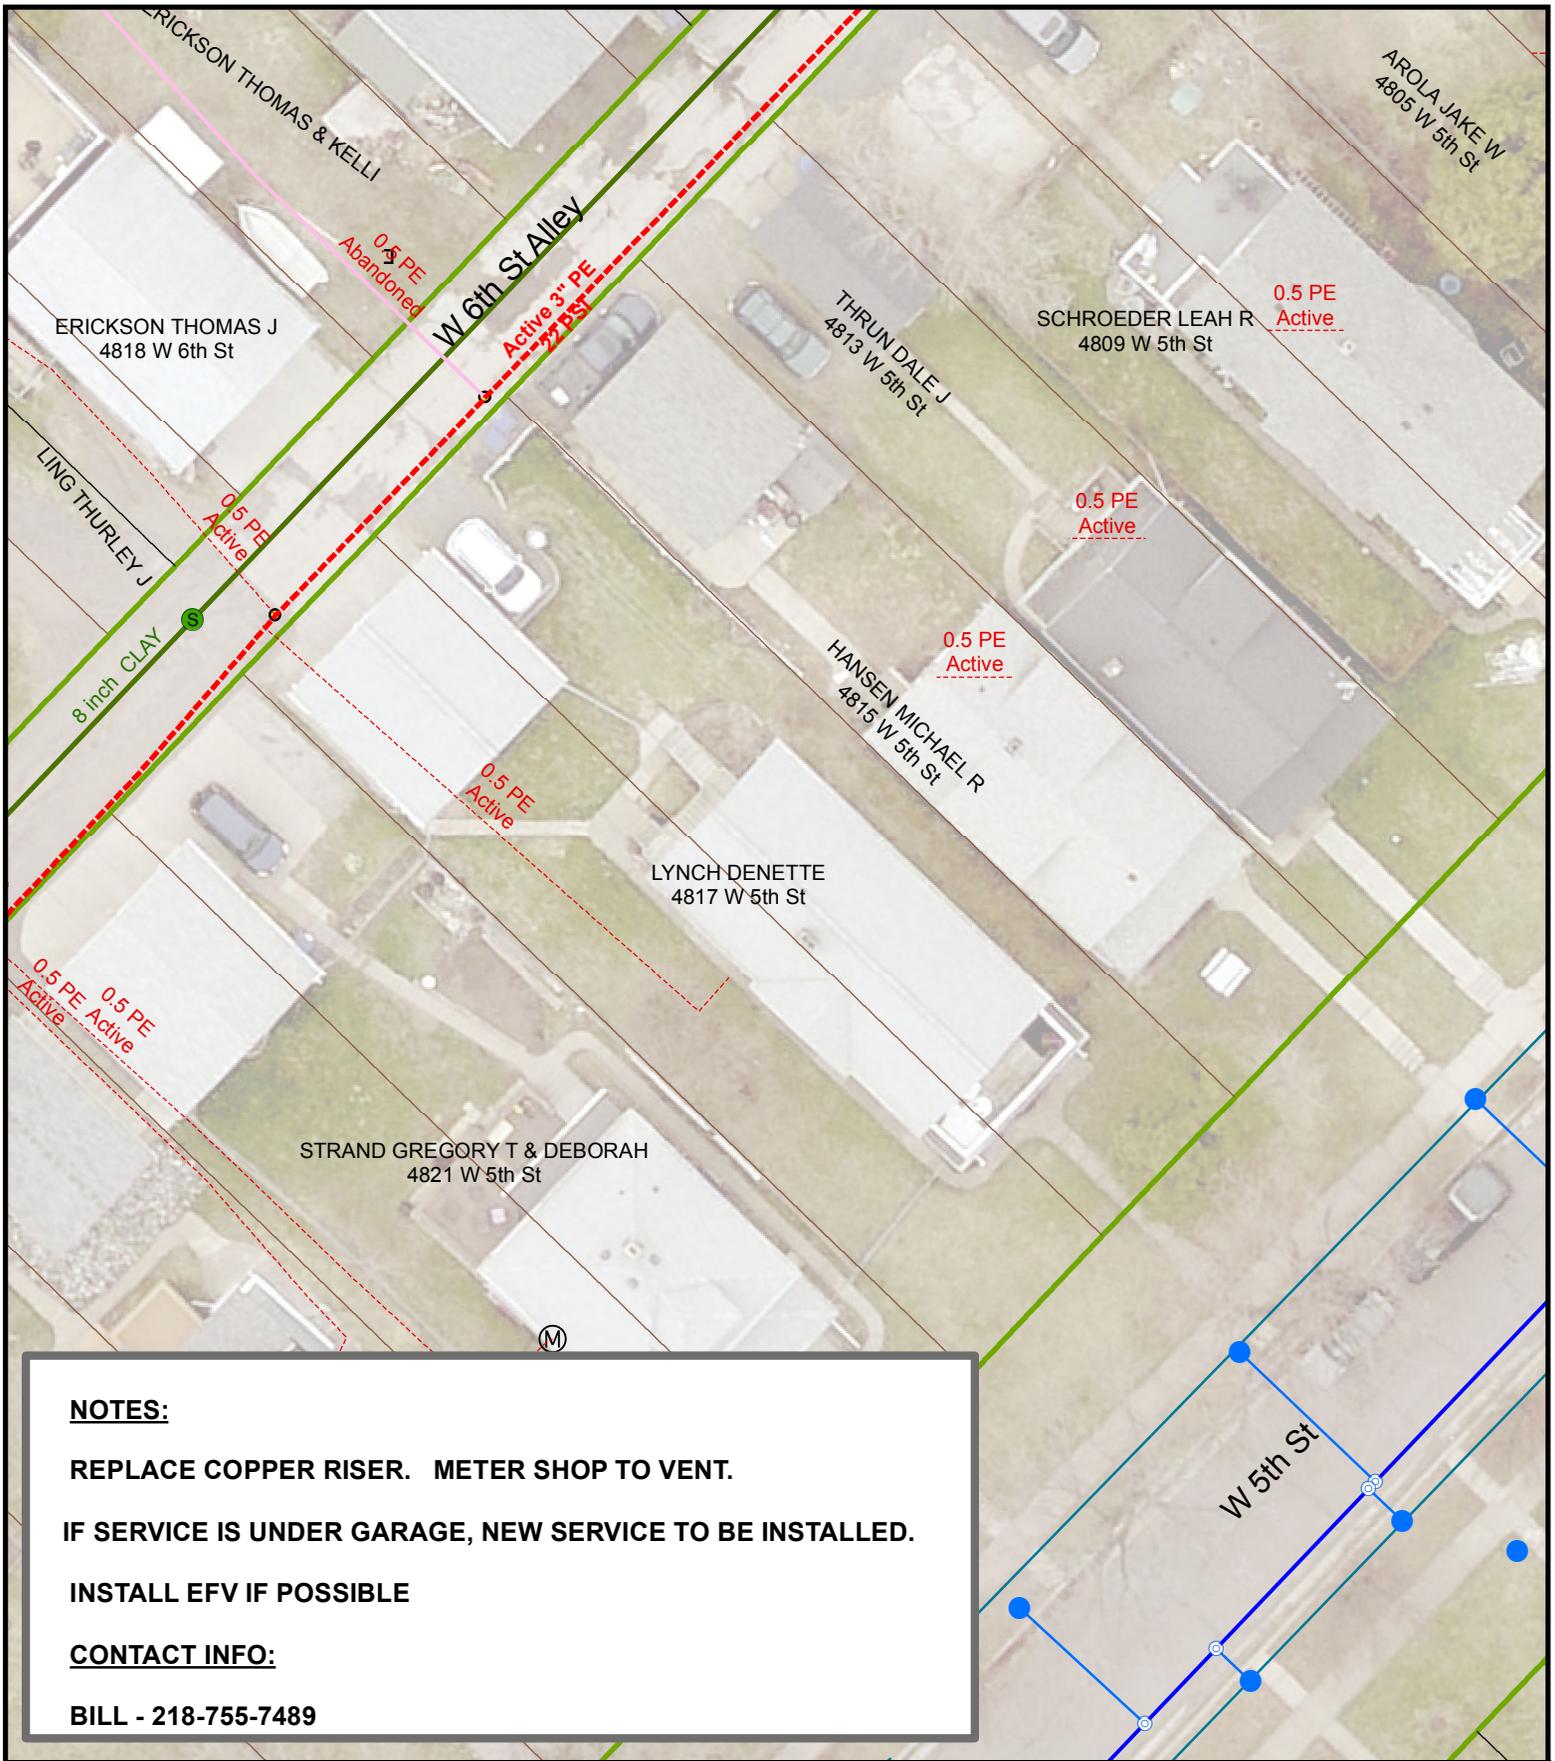

NOTES:
 REPLACE COPPER RISER. METER SHOP TO VENT.
 IF SERVICE IS UNDER GARAGE, NEW SERVICE TO BE INSTALLED.
 INSTALL EFV IF POSSIBLE
CONTACT INFO:
 BILL - 218-755-7489

DATE COMPLETED: _____ INSPECTOR: _____

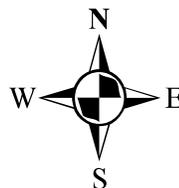
 1 inch = 25 feet

EXCESS FLOW VALVE: IF ABLE APPL #: NA EAM #: 443853 ZONE: 6

PLAN OF: REPLACE COPPER RISER

LOCATION: 4819 W 5TH ST

FROM: _____ TO: _____


DEPARTMENT OF PUBLIC WORKS AND UTILITIES



JOB NO: 1613-086

DRAWN BY: SRE


DATE: 3/21/2017

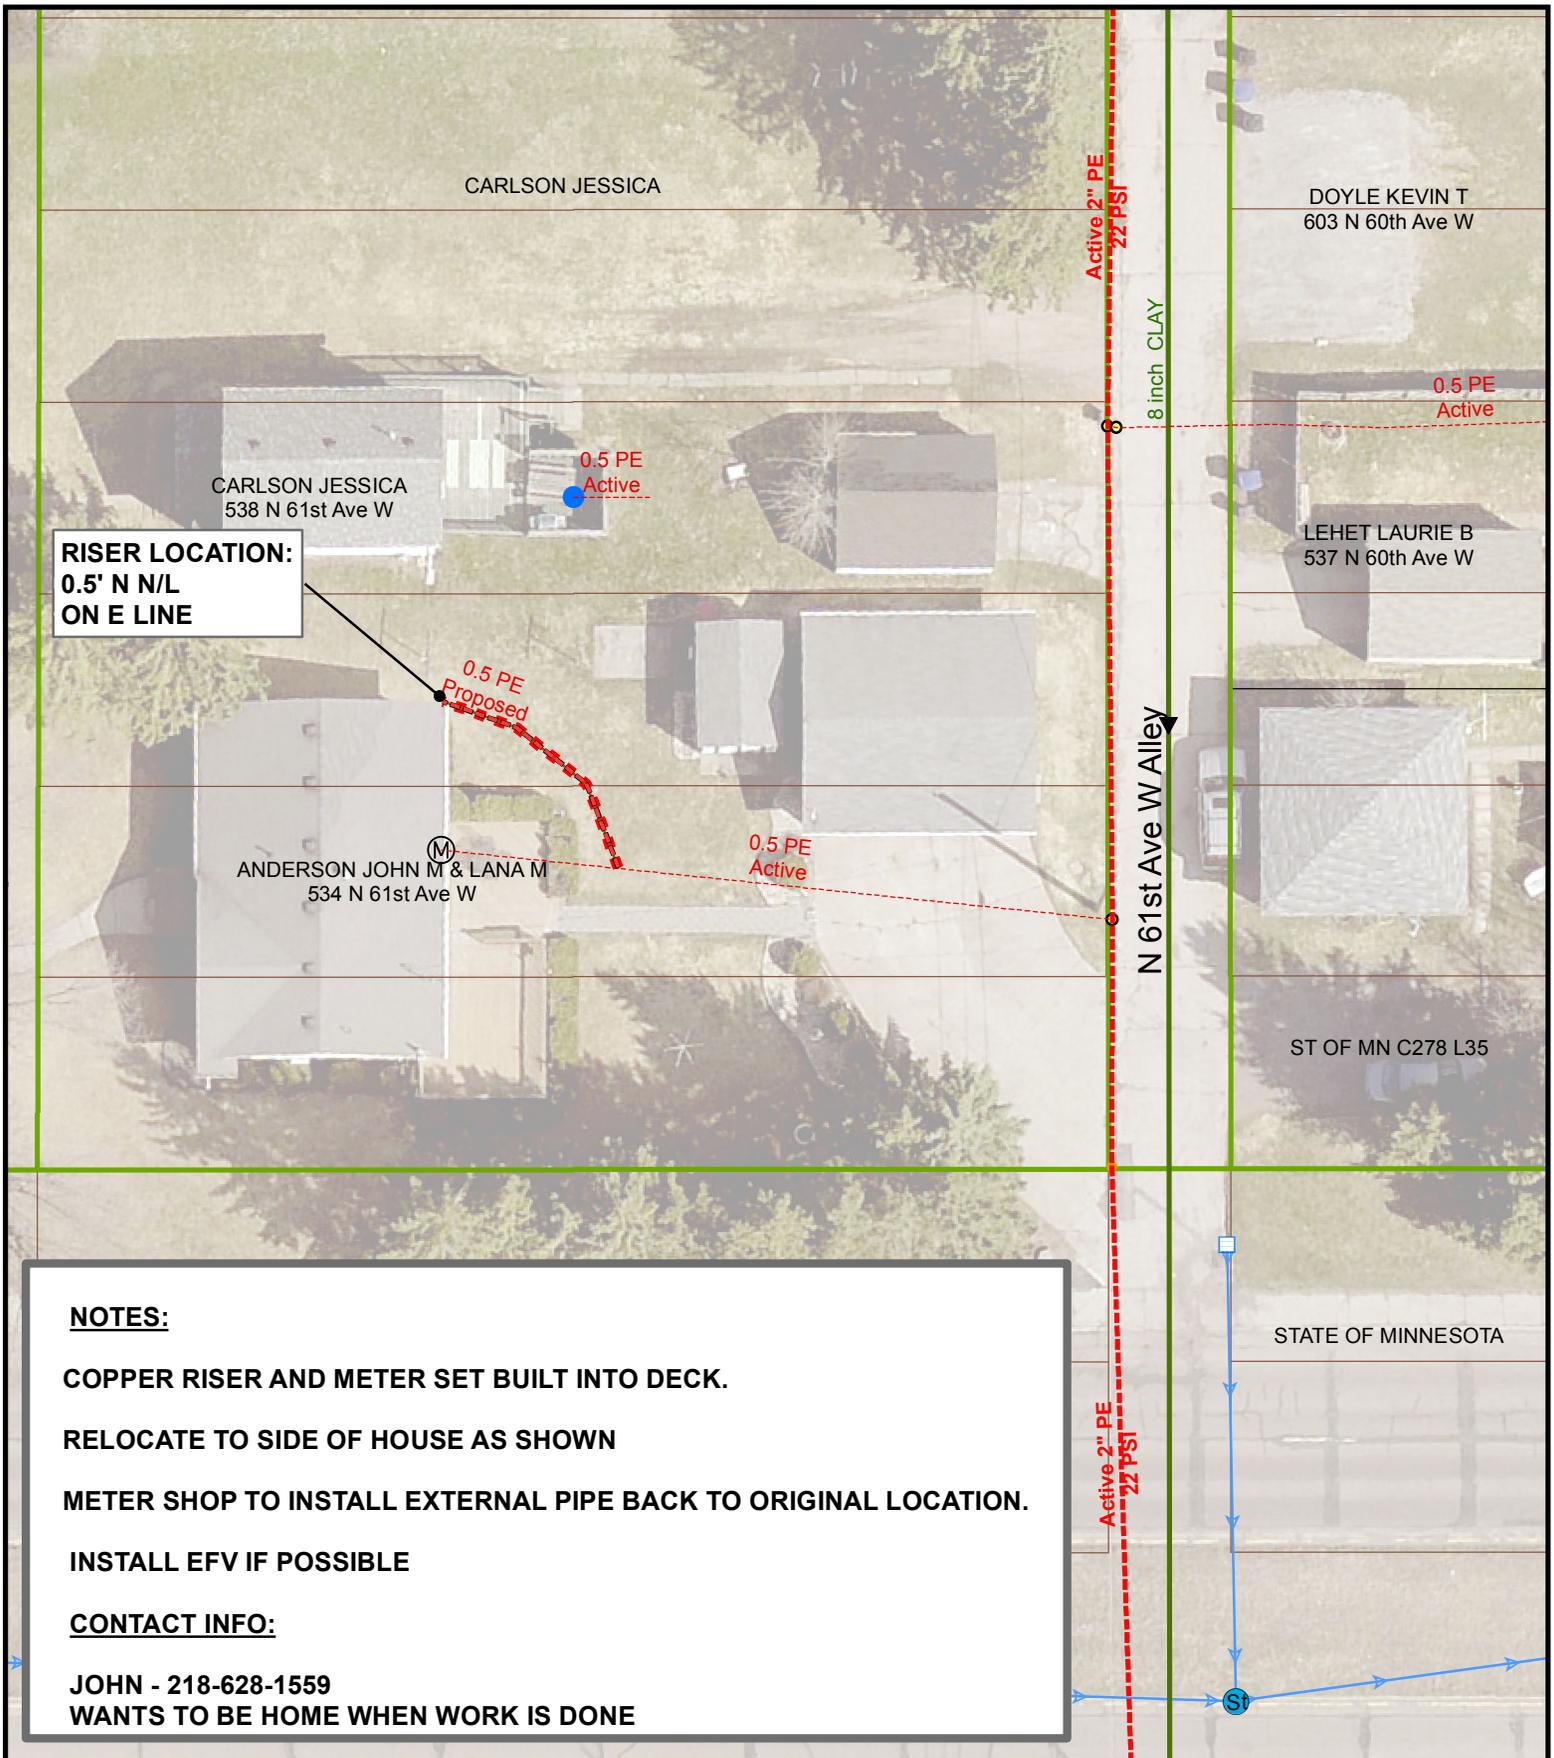

**RISER LOCATION:
0.5' N N/L
ON E LINE**

NOTES:
COPPER RISER AND METER SET BUILT INTO DECK.
RELOCATE TO SIDE OF HOUSE AS SHOWN
METER SHOP TO INSTALL EXTERNAL PIPE BACK TO ORIGINAL LOCATION.
INSTALL EFV IF POSSIBLE
CONTACT INFO:
JOHN - 218-628-1559
WANTS TO BE HOME WHEN WORK IS DONE

DATE COMPLETED: _____ INSPECTOR: _____

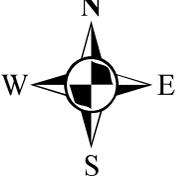
 1 inch = 25 feet

EXCESS FLOW VALVE: IF ABLE APPL #: NA EAM #: 443853 ZONE: 6

PLAN OF: REROUTE EXISTING SERVICE

LOCATION: 534 N 61ST AVE W

FROM: _____ TO: _____


DEPARTMENT OF PUBLIC WORKS AND UTILITIES



JOB NO: 1613-090


DRAWN BY: SRE

DATE: 3/21/2017

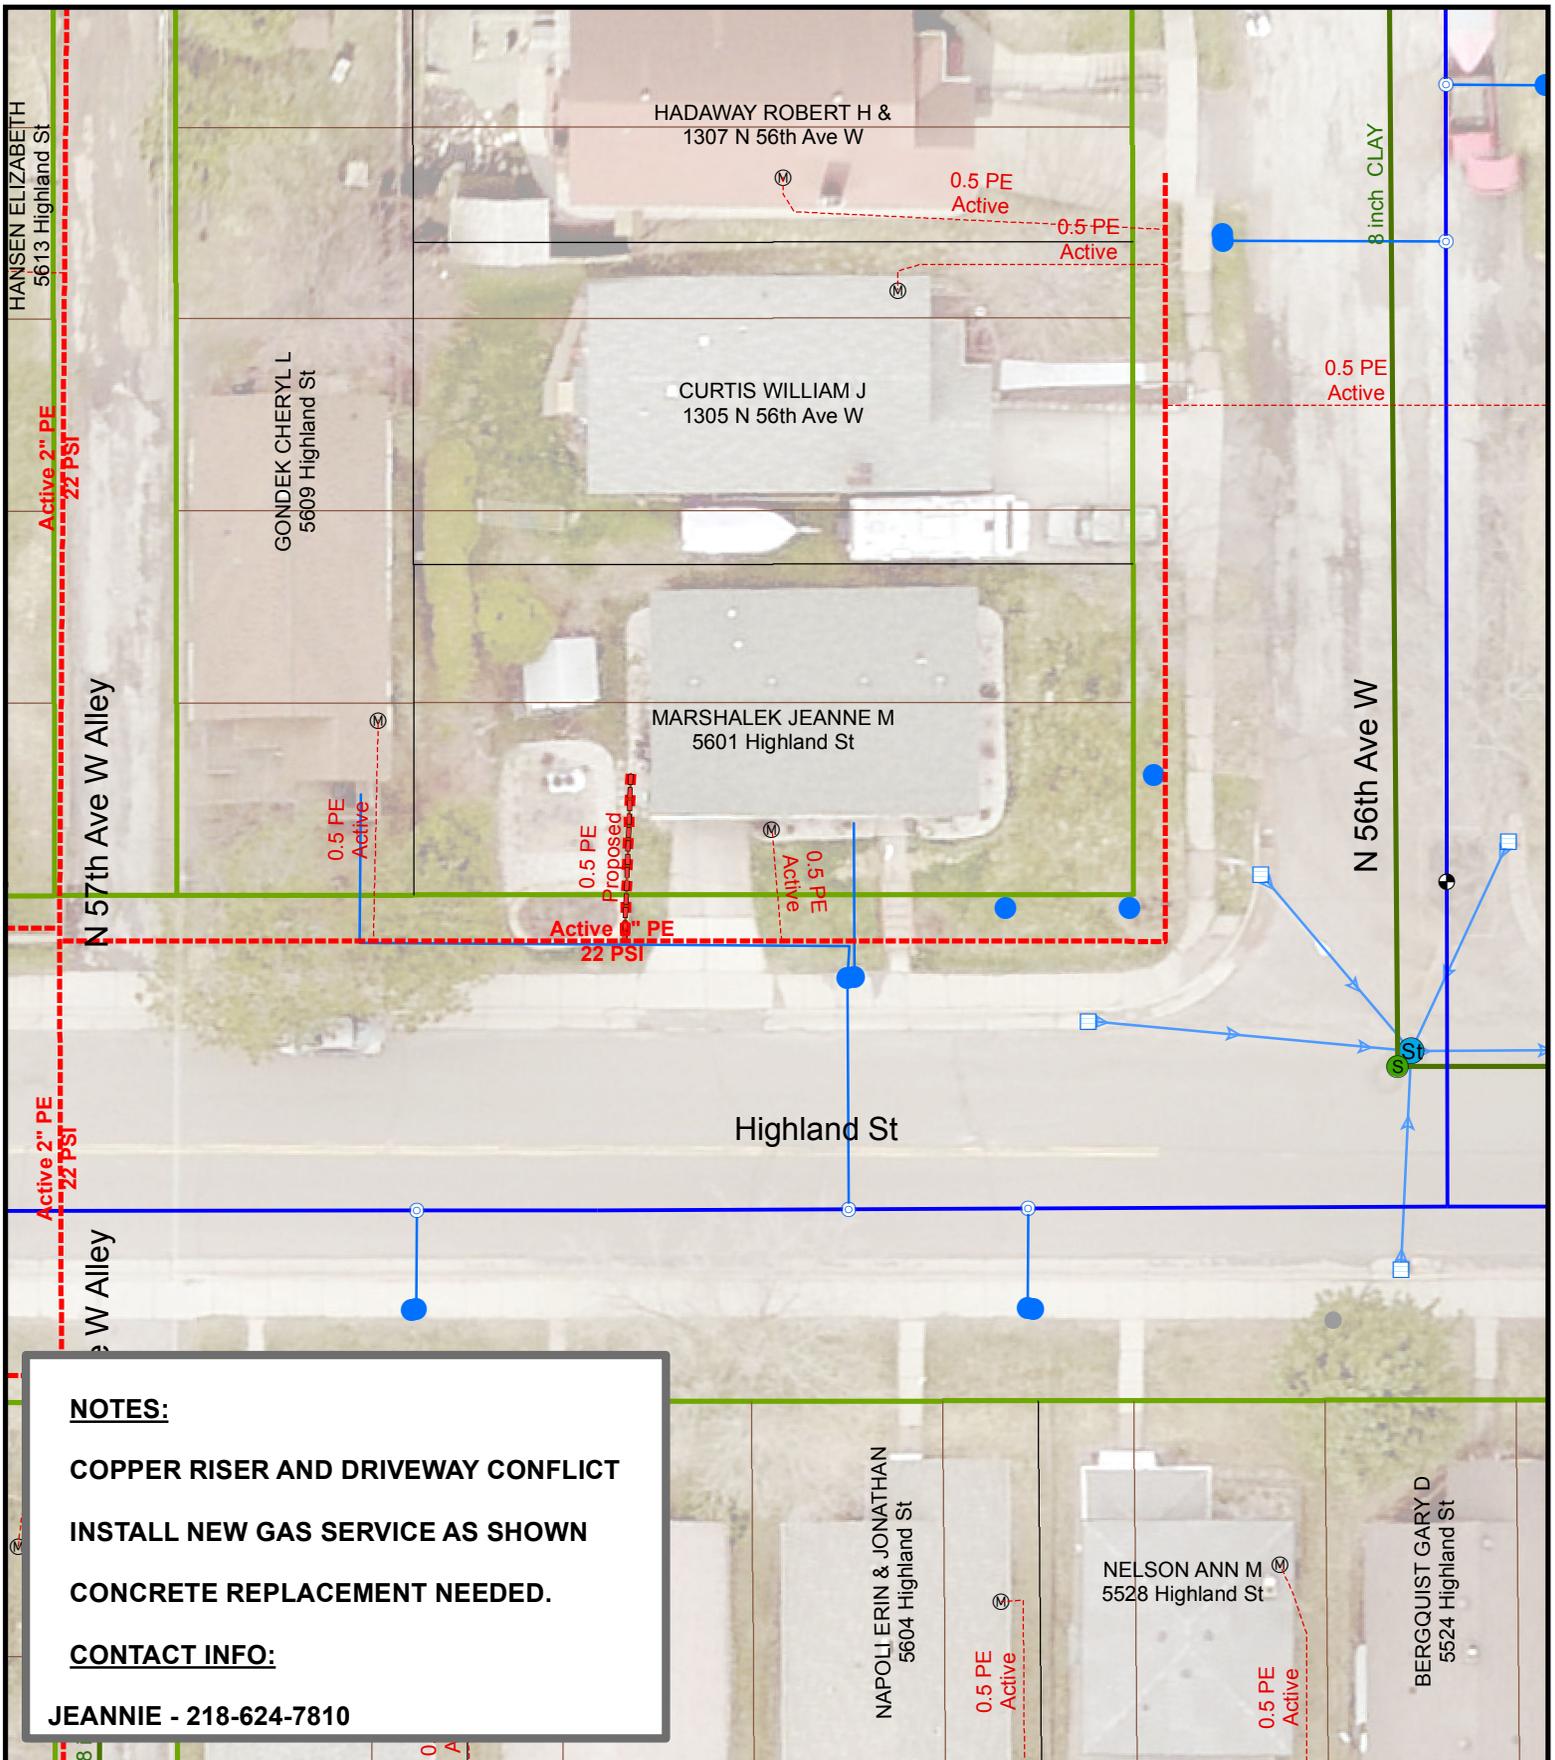

NOTES:
COPPER RISER AND DRIVEWAY CONFLICT
INSTALL NEW GAS SERVICE AS SHOWN
CONCRETE REPLACEMENT NEEDED.
CONTACT INFO:
JEANNIE - 218-624-7810

DATE COMPLETED: _____ INSPECTOR: _____

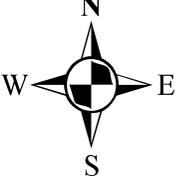
 1 inch = 25 feet

EXCESS FLOW VALVE: YES APPL #: NA EAM #: 443853 ZONE: 6

PLAN OF: REPLACE COPPER RISER

LOCATION: 5601 HIGHLAND ST

FROM: _____ TO: _____


DEPARTMENT OF PUBLIC WORKS AND UTILITIES



JOB NO: 1613-092


DRAWN BY: SRE

DATE: 3/30/2017

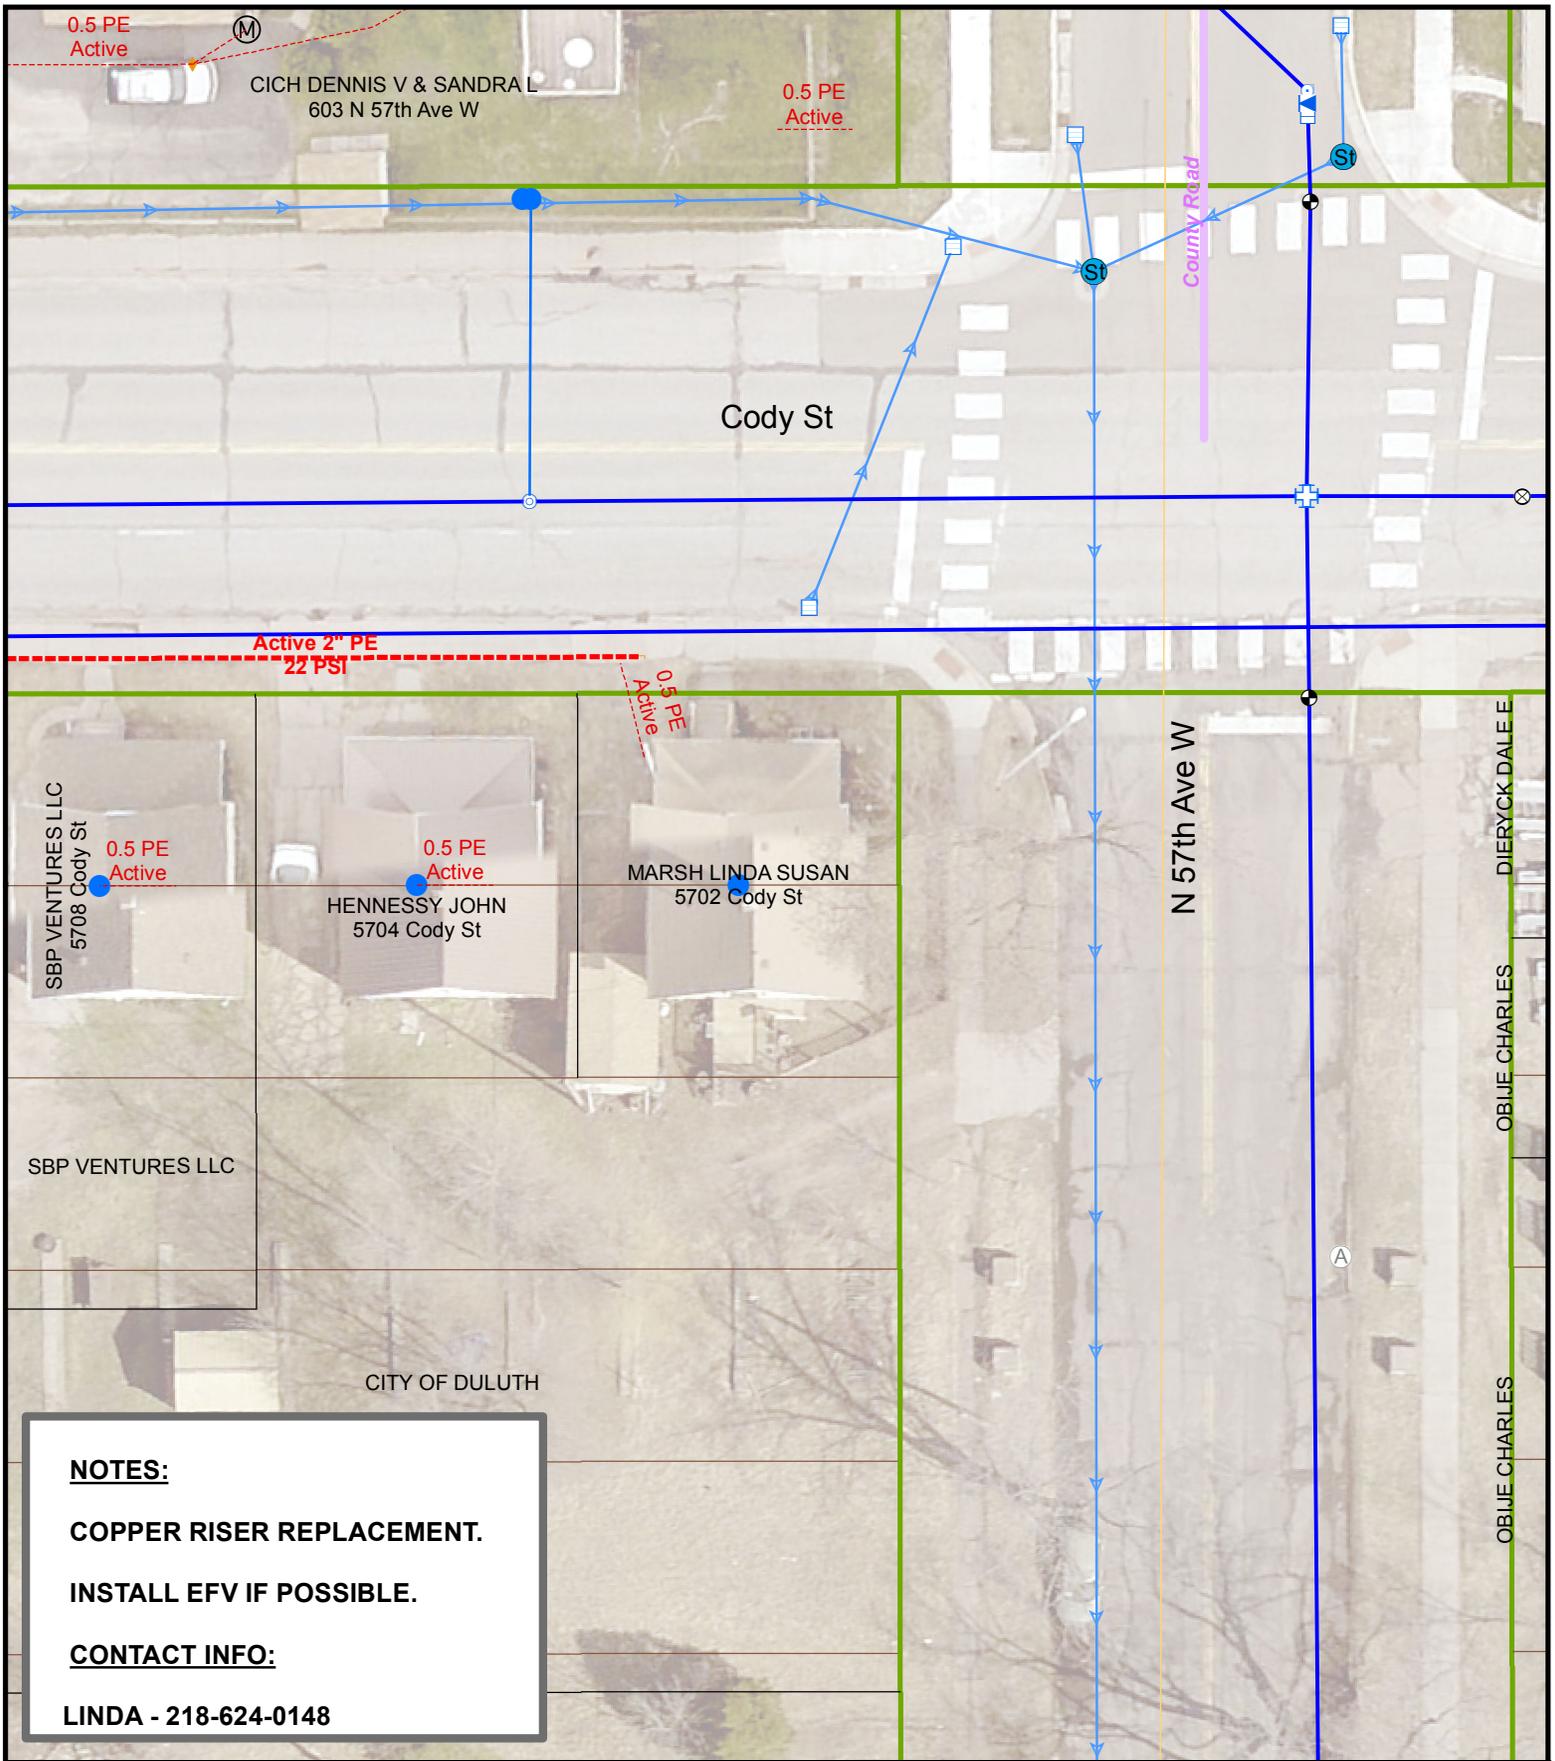

NOTES:
COPPER RISER REPLACEMENT.
INSTALL EFV IF POSSIBLE.
CONTACT INFO:
LINDA - 218-624-0148

DATE COMPLETED: _____ INSPECTOR: _____

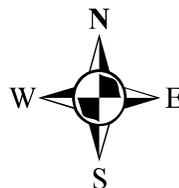
 1 inch = 25 feet

EXCESS FLOW VALVE: IF ABLE APPL #: NA EAM #: 443853 ZONE: 6

PLAN OF: REPLACE COPPER RISER

LOCATION: 5702 CODY ST

FROM: _____ TO: _____



 THE CITY OF
DULUTH
 MINNESOTA

JOB NO: 1613-094

DRAWN BY: SRE

DATE: 3/21/2017


DEPARTMENT OF PUBLIC WORKS AND UTILITIES

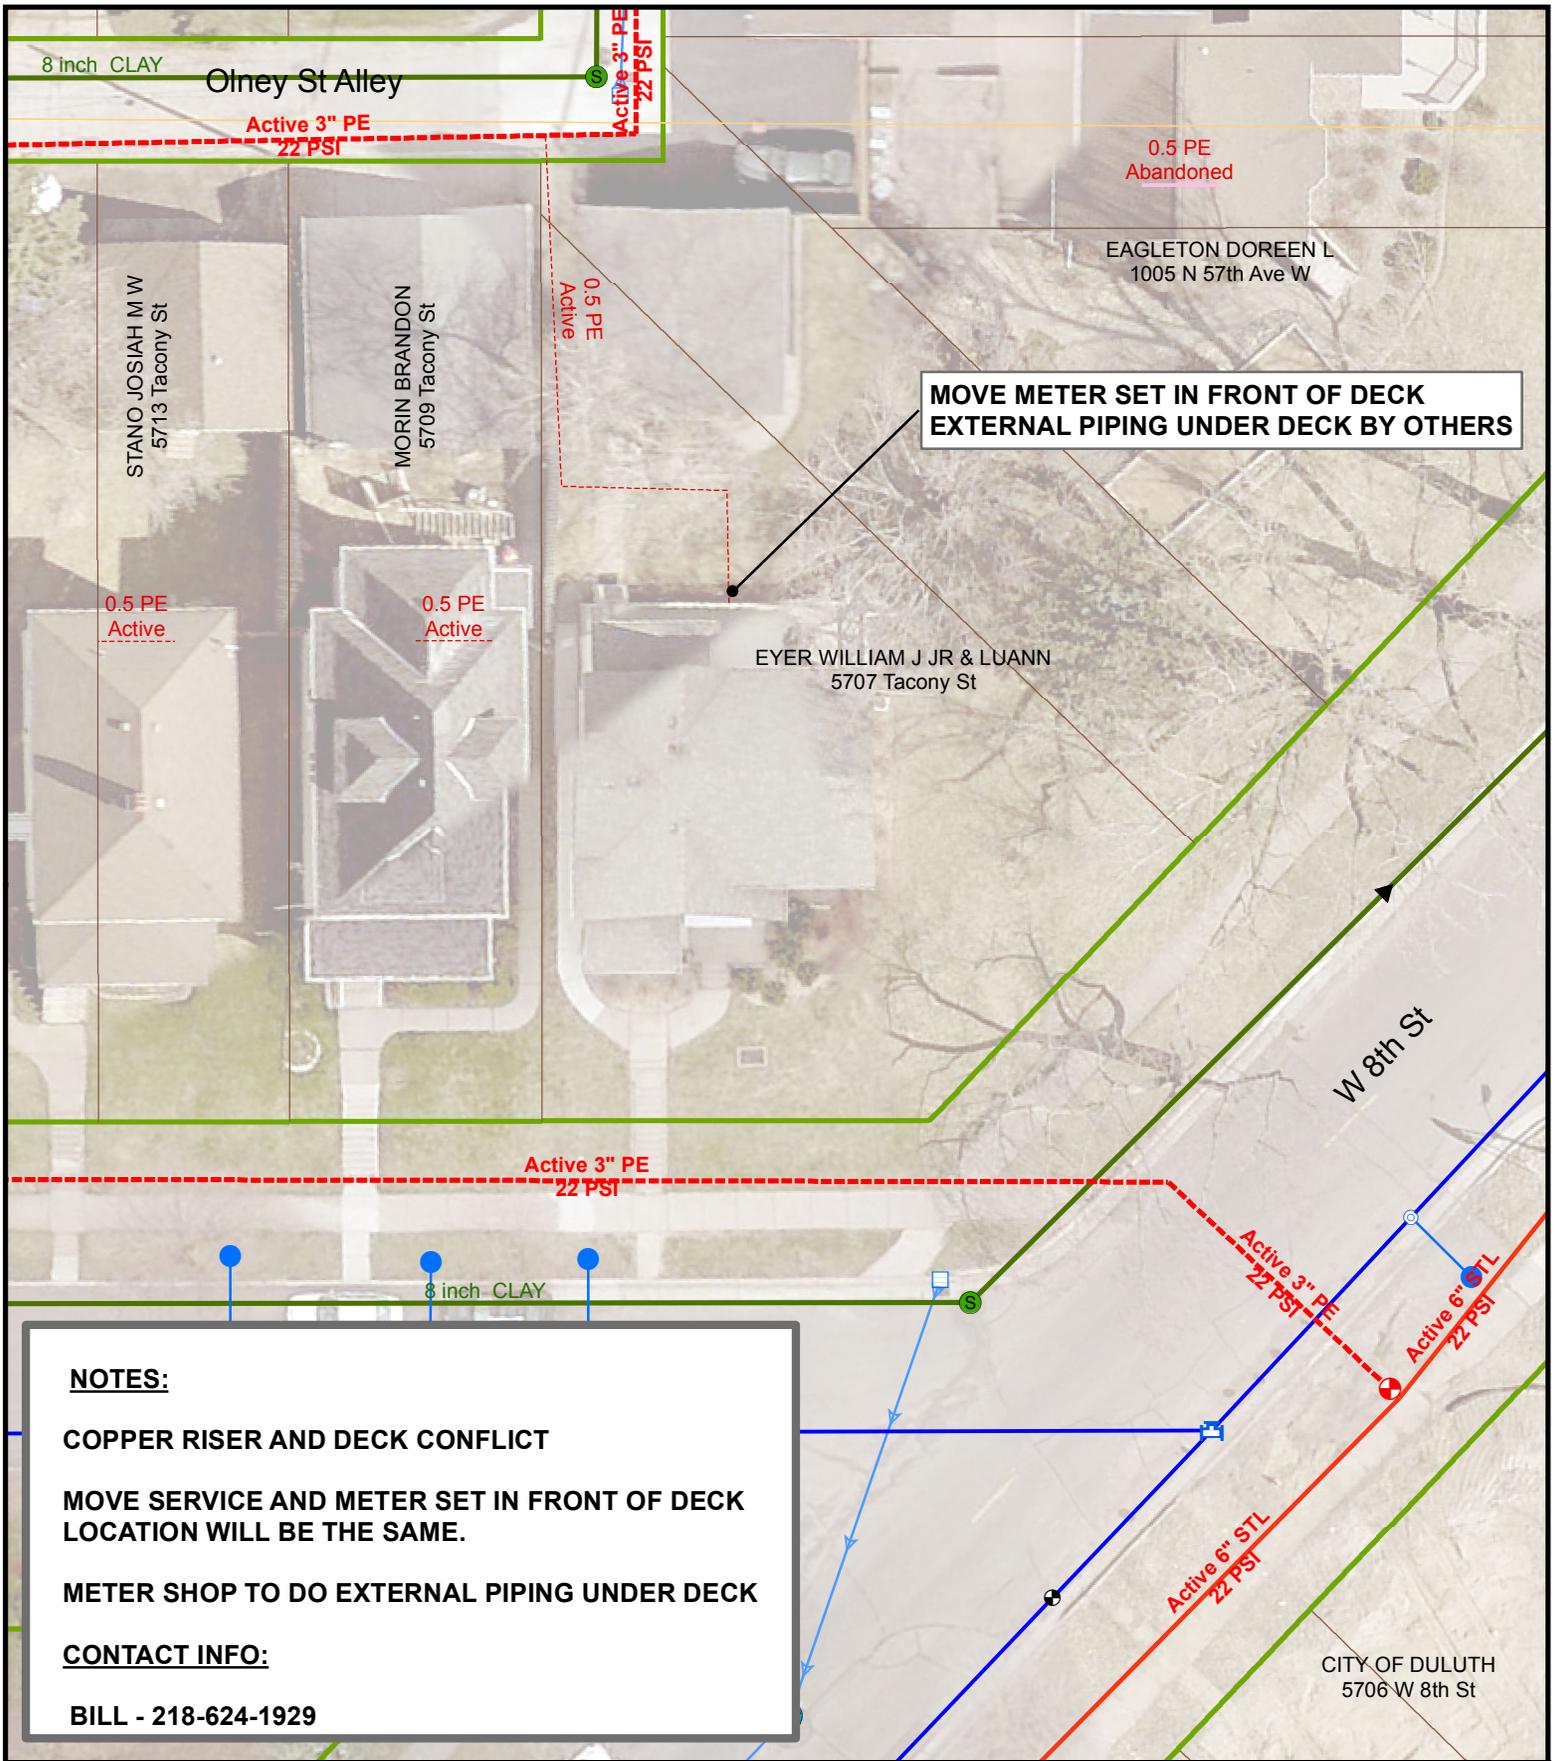

DATE COMPLETED: _____ INSPECTOR: _____

EXCESS FLOW VALVE: NA APPL #: NA EAM #: 443853 ZONE: 6
 PLAN OF: REROUTE 1/2" PE GAS SERVICE
 LOCATION: 5707 TACONY ST
 FROM: _____ TO: _____


 JOB NO: 1613-095
 DRAWN BY: SRE
 DATE: 3/28/2017

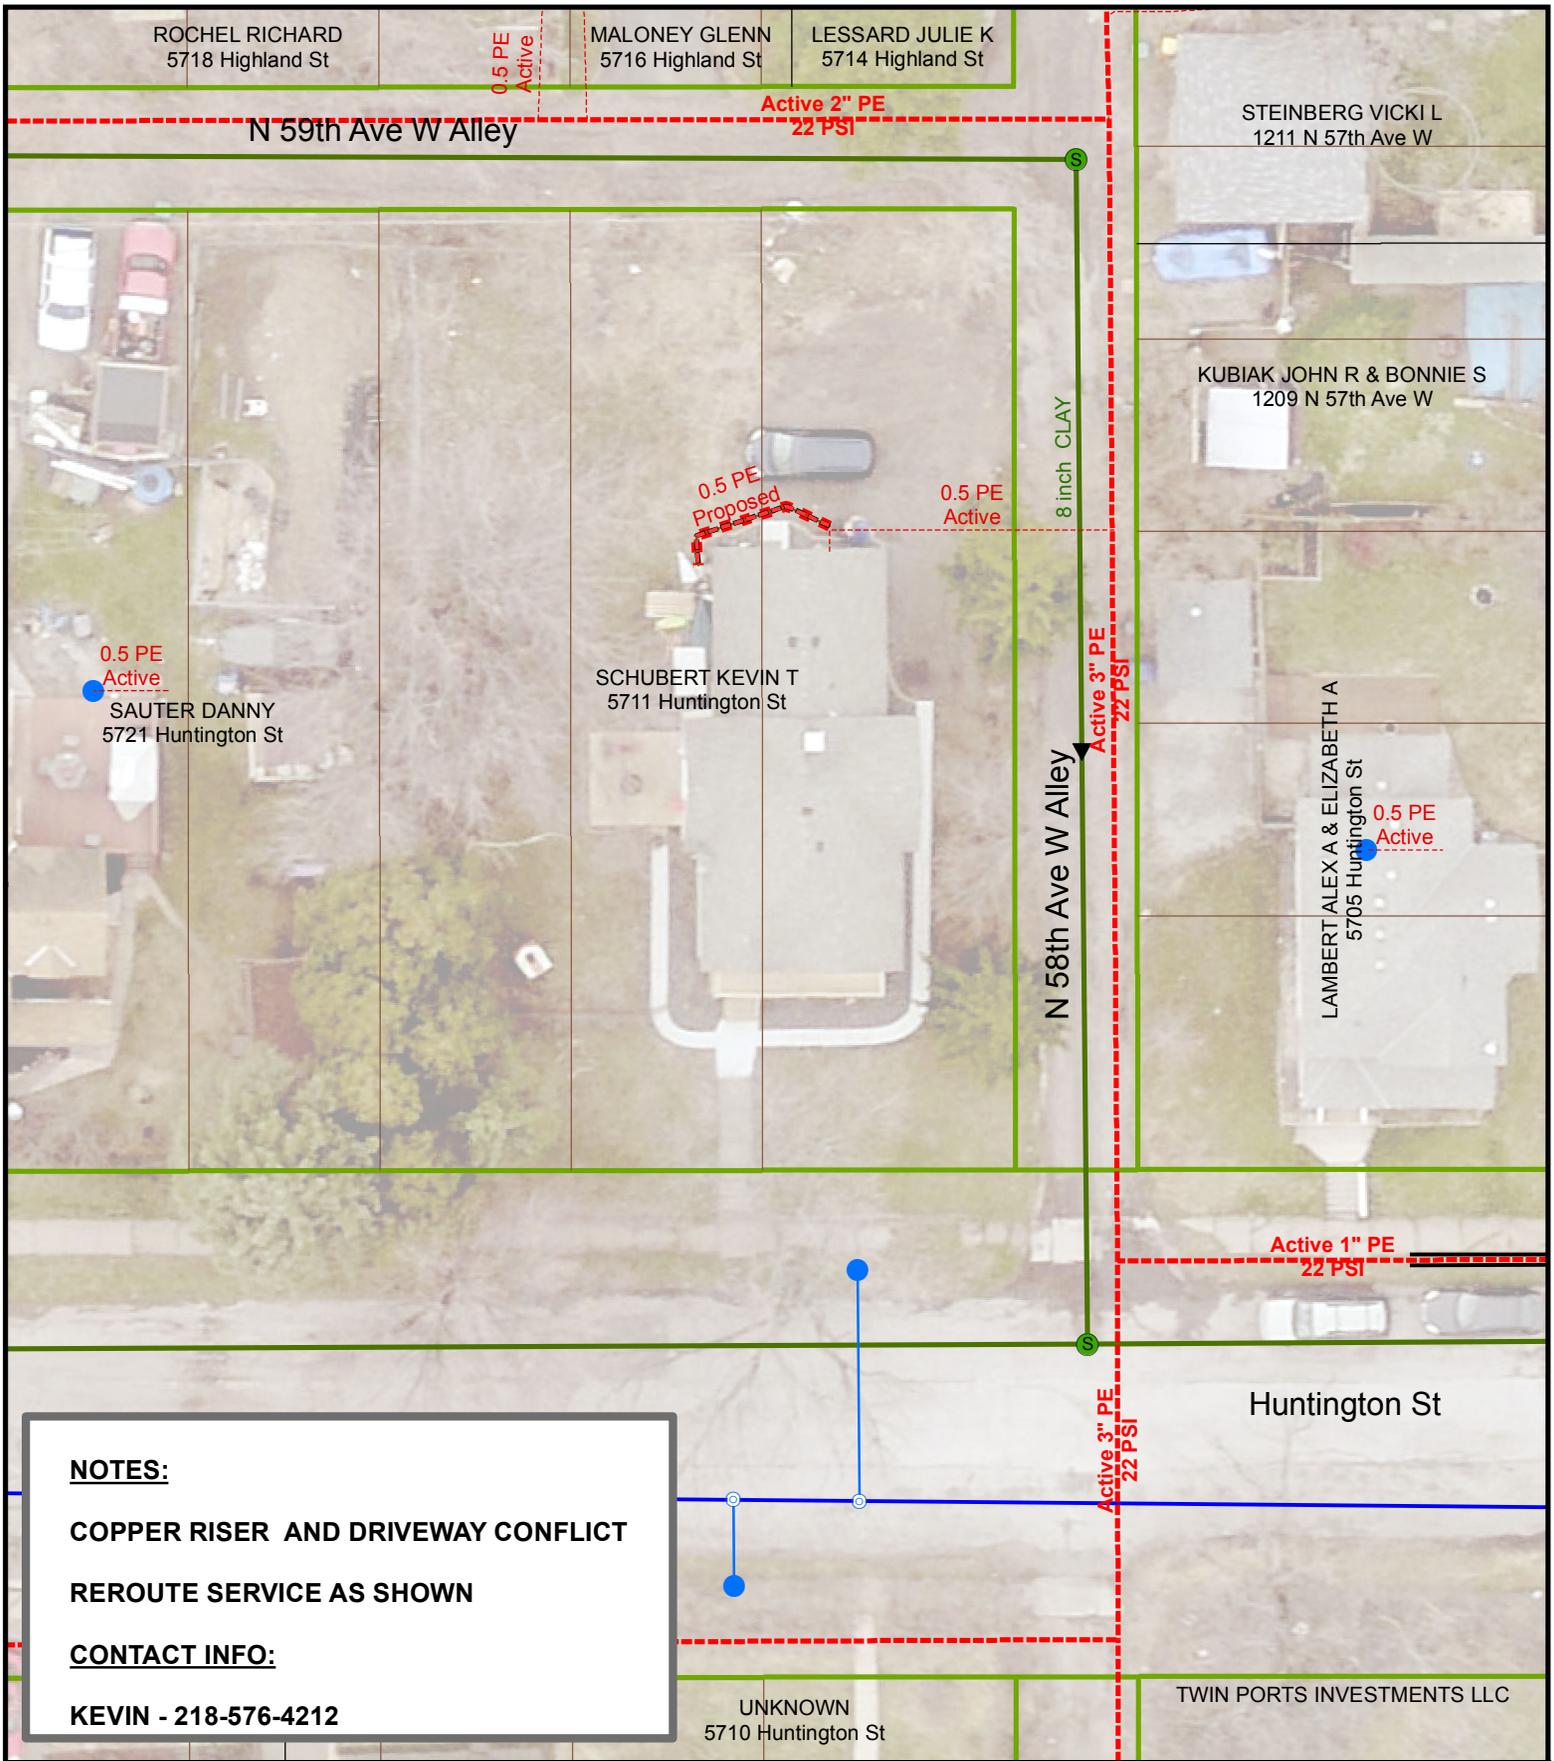


NOTES:
COPPER RISER AND DRIVEWAY CONFLICT
REROUTE SERVICE AS SHOWN

CONTACT INFO:
KEVIN - 218-576-4212

DATE COMPLETED:

INSPECTOR:

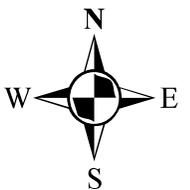

1 inch = 25 feet

EXCESS FLOW VALVE: NA APPL #: NA EAM #: 443853 ZONE: 6

PLAN OF: REROUTE 1/2" PE GAS SERVICE

LOCATION: 5711 HUNTINGTON ST

FROM: _____ TO: _____


DEPARTMENT OF PUBLIC WORKS AND UTILITIES



JOB NO: 1613-096

DRAWN BY: SRE

DATE: 3/28/2017

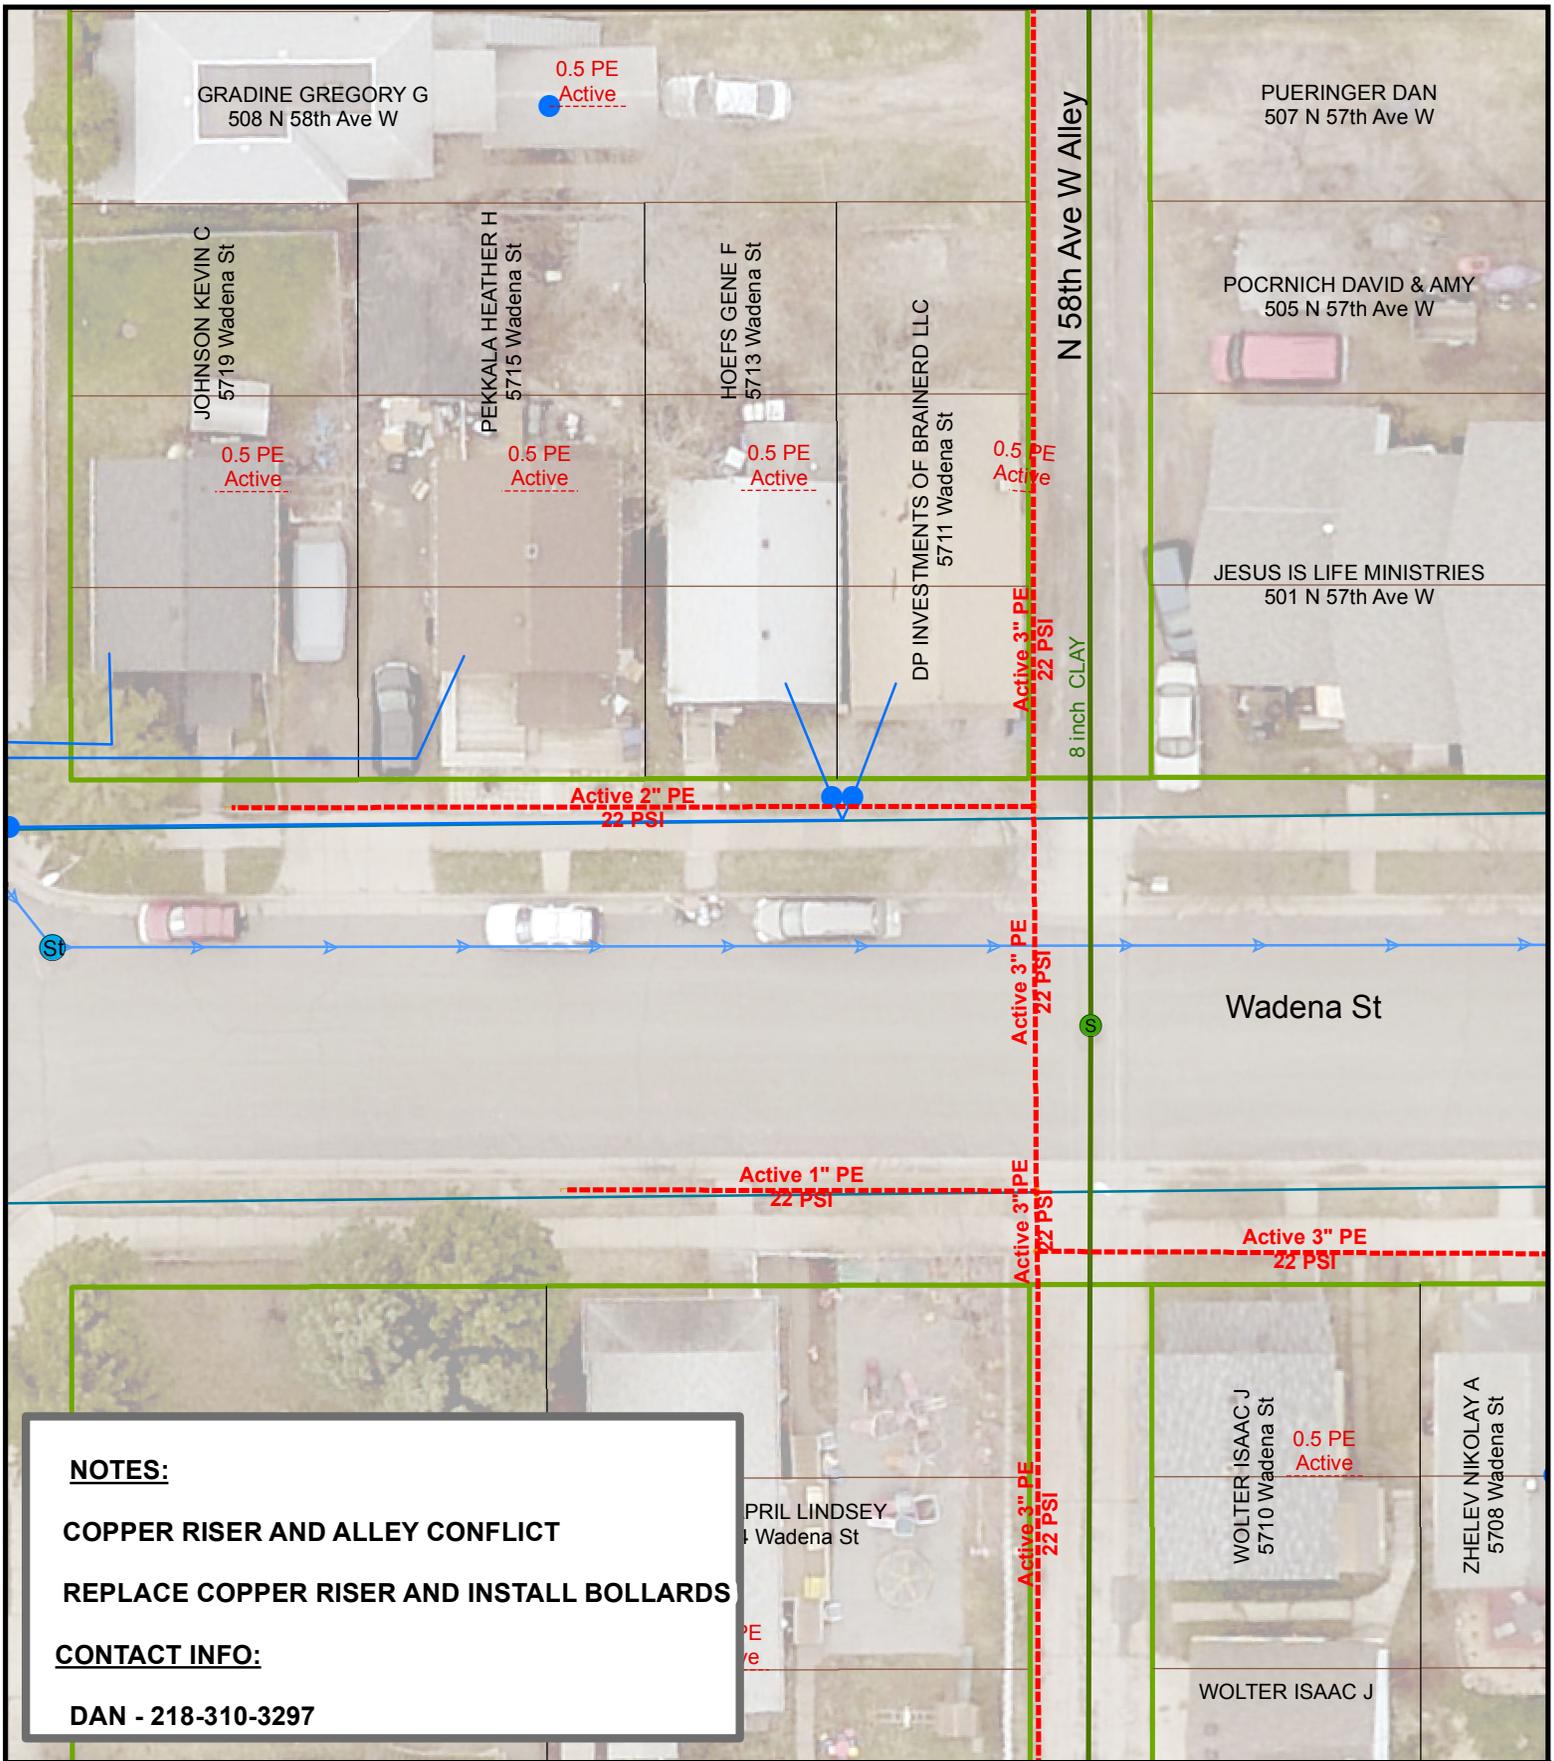

NOTES:


COPPER RISER AND ALLEY CONFLICT

REPLACE COPPER RISER AND INSTALL BOLLARDS

CONTACT INFO:

DAN - 218-310-3297

DATE COMPLETED: _____ INSPECTOR: _____

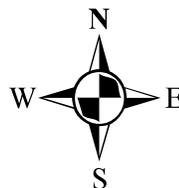
 1 inch = 25 feet

EXCESS FLOW VALVE: NA APPL #: NA EAM #: 443853 ZONE: 6

PLAN OF: REPLACE COPPER RISER AND INSTALL BOLLARDS

LOCATION: 5711 WADENA ST

FROM: _____ TO: _____



 THE CITY OF
DULUTH
 MINNESOTA

JOB NO: 1613-097

DRAWN BY: SRE


DATE: 3/27/2017

DEPARTMENT OF PUBLIC WORKS AND UTILITIES

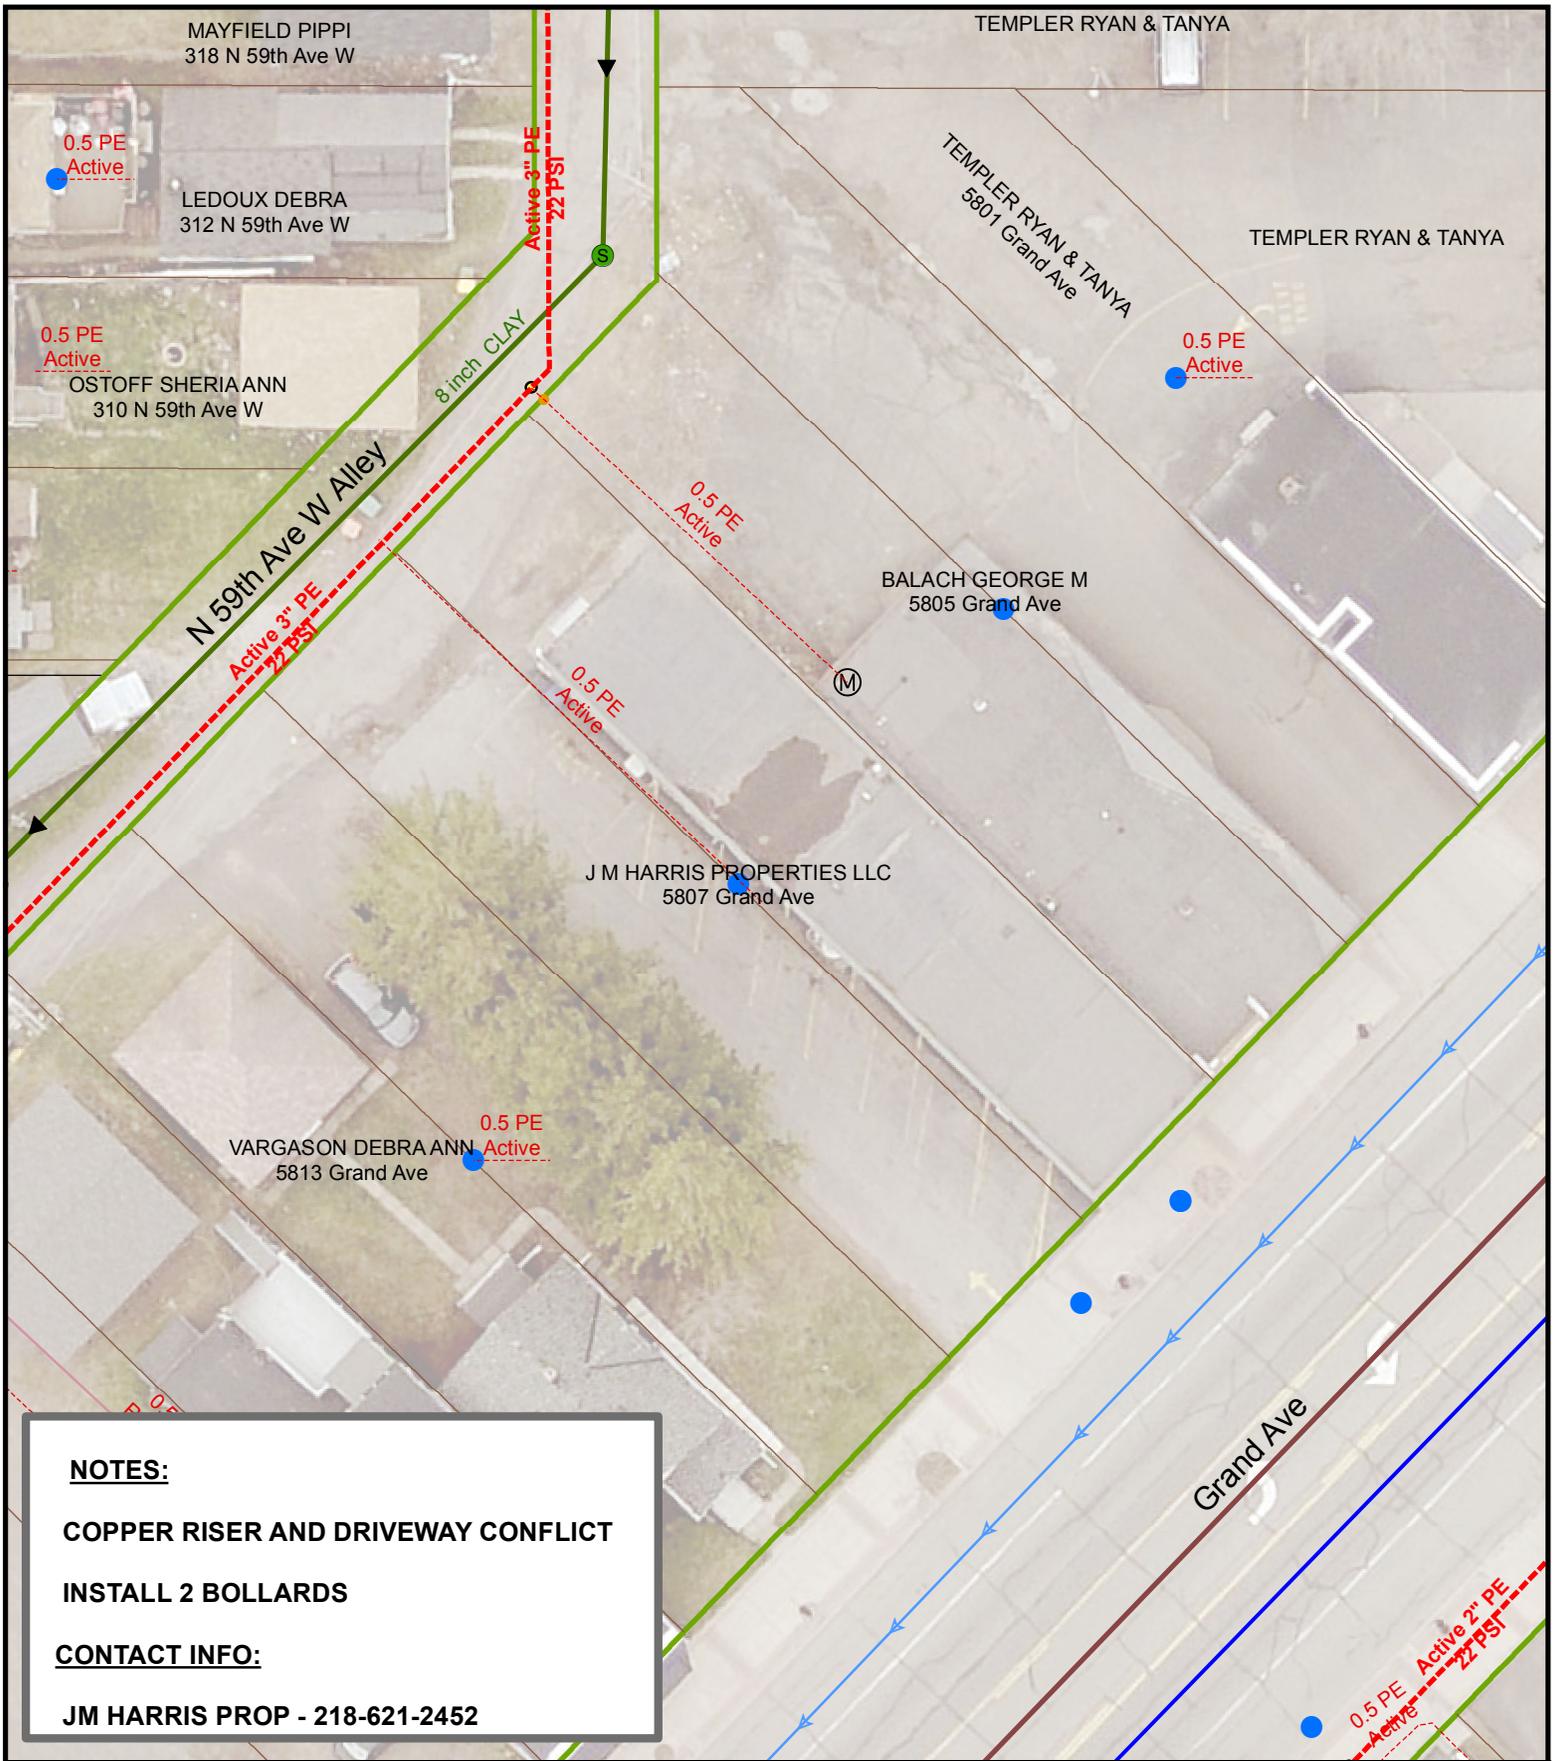

NOTES:
COPPER RISER AND DRIVEWAY CONFLICT
INSTALL 2 BOLLARDS
CONTACT INFO:
JM HARRIS PROP - 218-621-2452

DATE COMPLETED: _____ INSPECTOR: _____

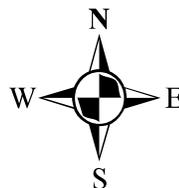
 1 inch = 25 feet

EXCESS FLOW VALVE: NA APPL #: NA EAM #: 443853 ZONE: 6

PLAN OF: REPLACE COPPER RISER AND INSTALL BOLLARDS

LOCATION: 5807 GRAND AVE

FROM: _____ TO: _____


DEPARTMENT OF PUBLIC WORKS AND UTILITIES


 THE CITY OF
DULUTH
 MINNESOTA


JOB NO: 1613-101

DRAWN BY: SRE

DATE: 3/27/2017

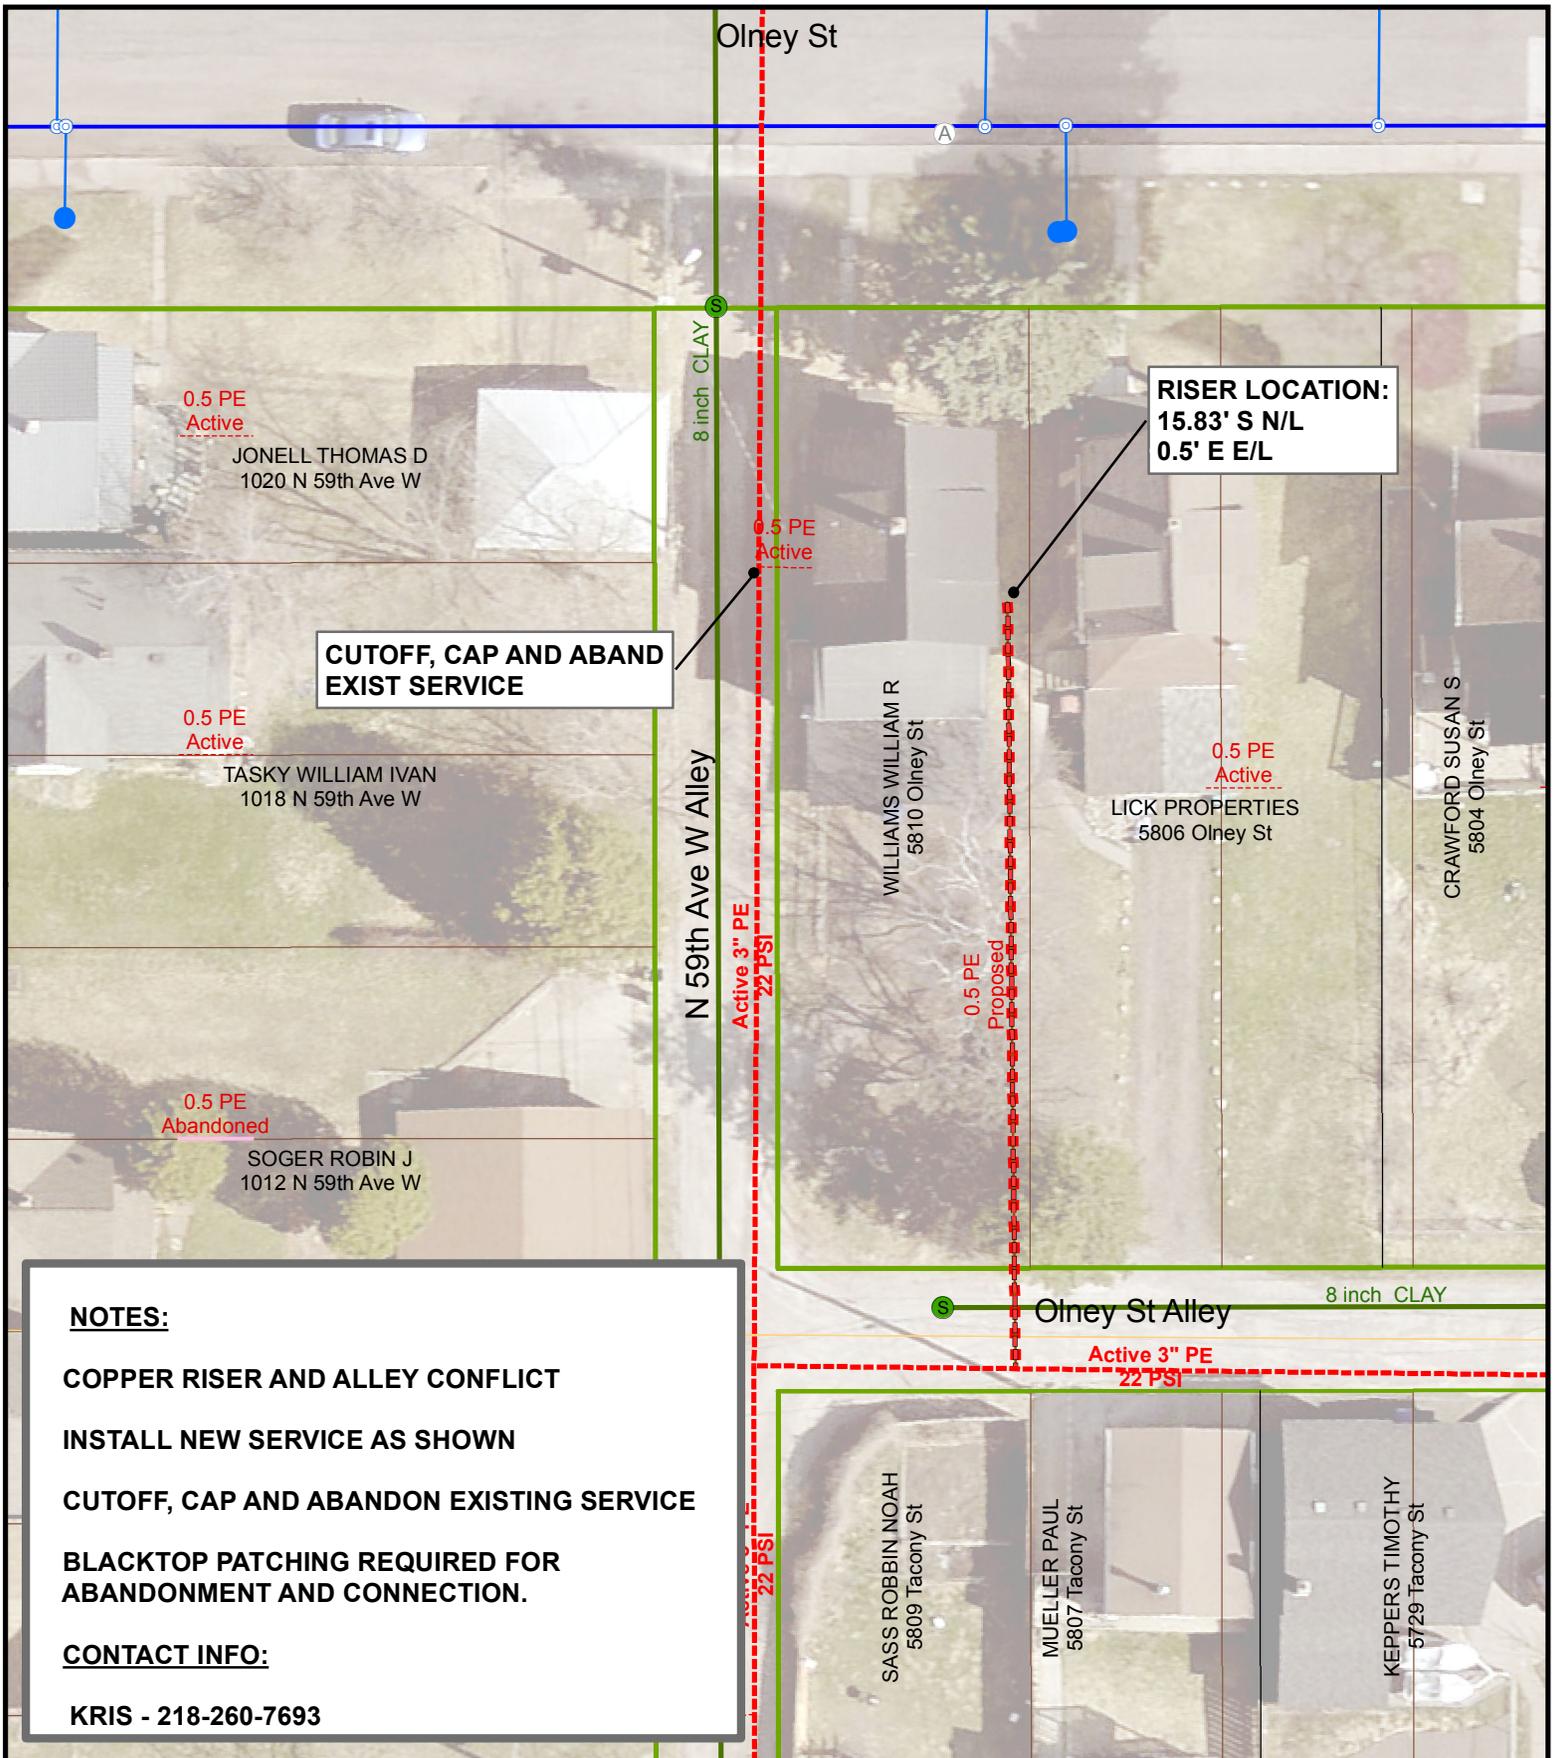

DATE COMPLETED: _____ INSPECTOR: _____

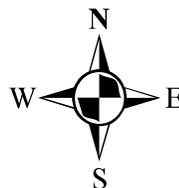
 1 inch = 25 feet

EXCESS FLOW VALVE: YES APPL #: 2017069 EAM #: 443853 ZONE: 6

PLAN OF: INSTALL NEW 1/2" PE GAS SERVICE

LOCATION: 5810 OLNEY ST

FROM: _____ TO: _____


DEPARTMENT OF PUBLIC WORKS AND UTILITIES


 THE CITY OF
DULUTH
 MINNESOTA

JOB NO: 1613-102

DRAWN BY: SRE

DATE: 3/28/2017

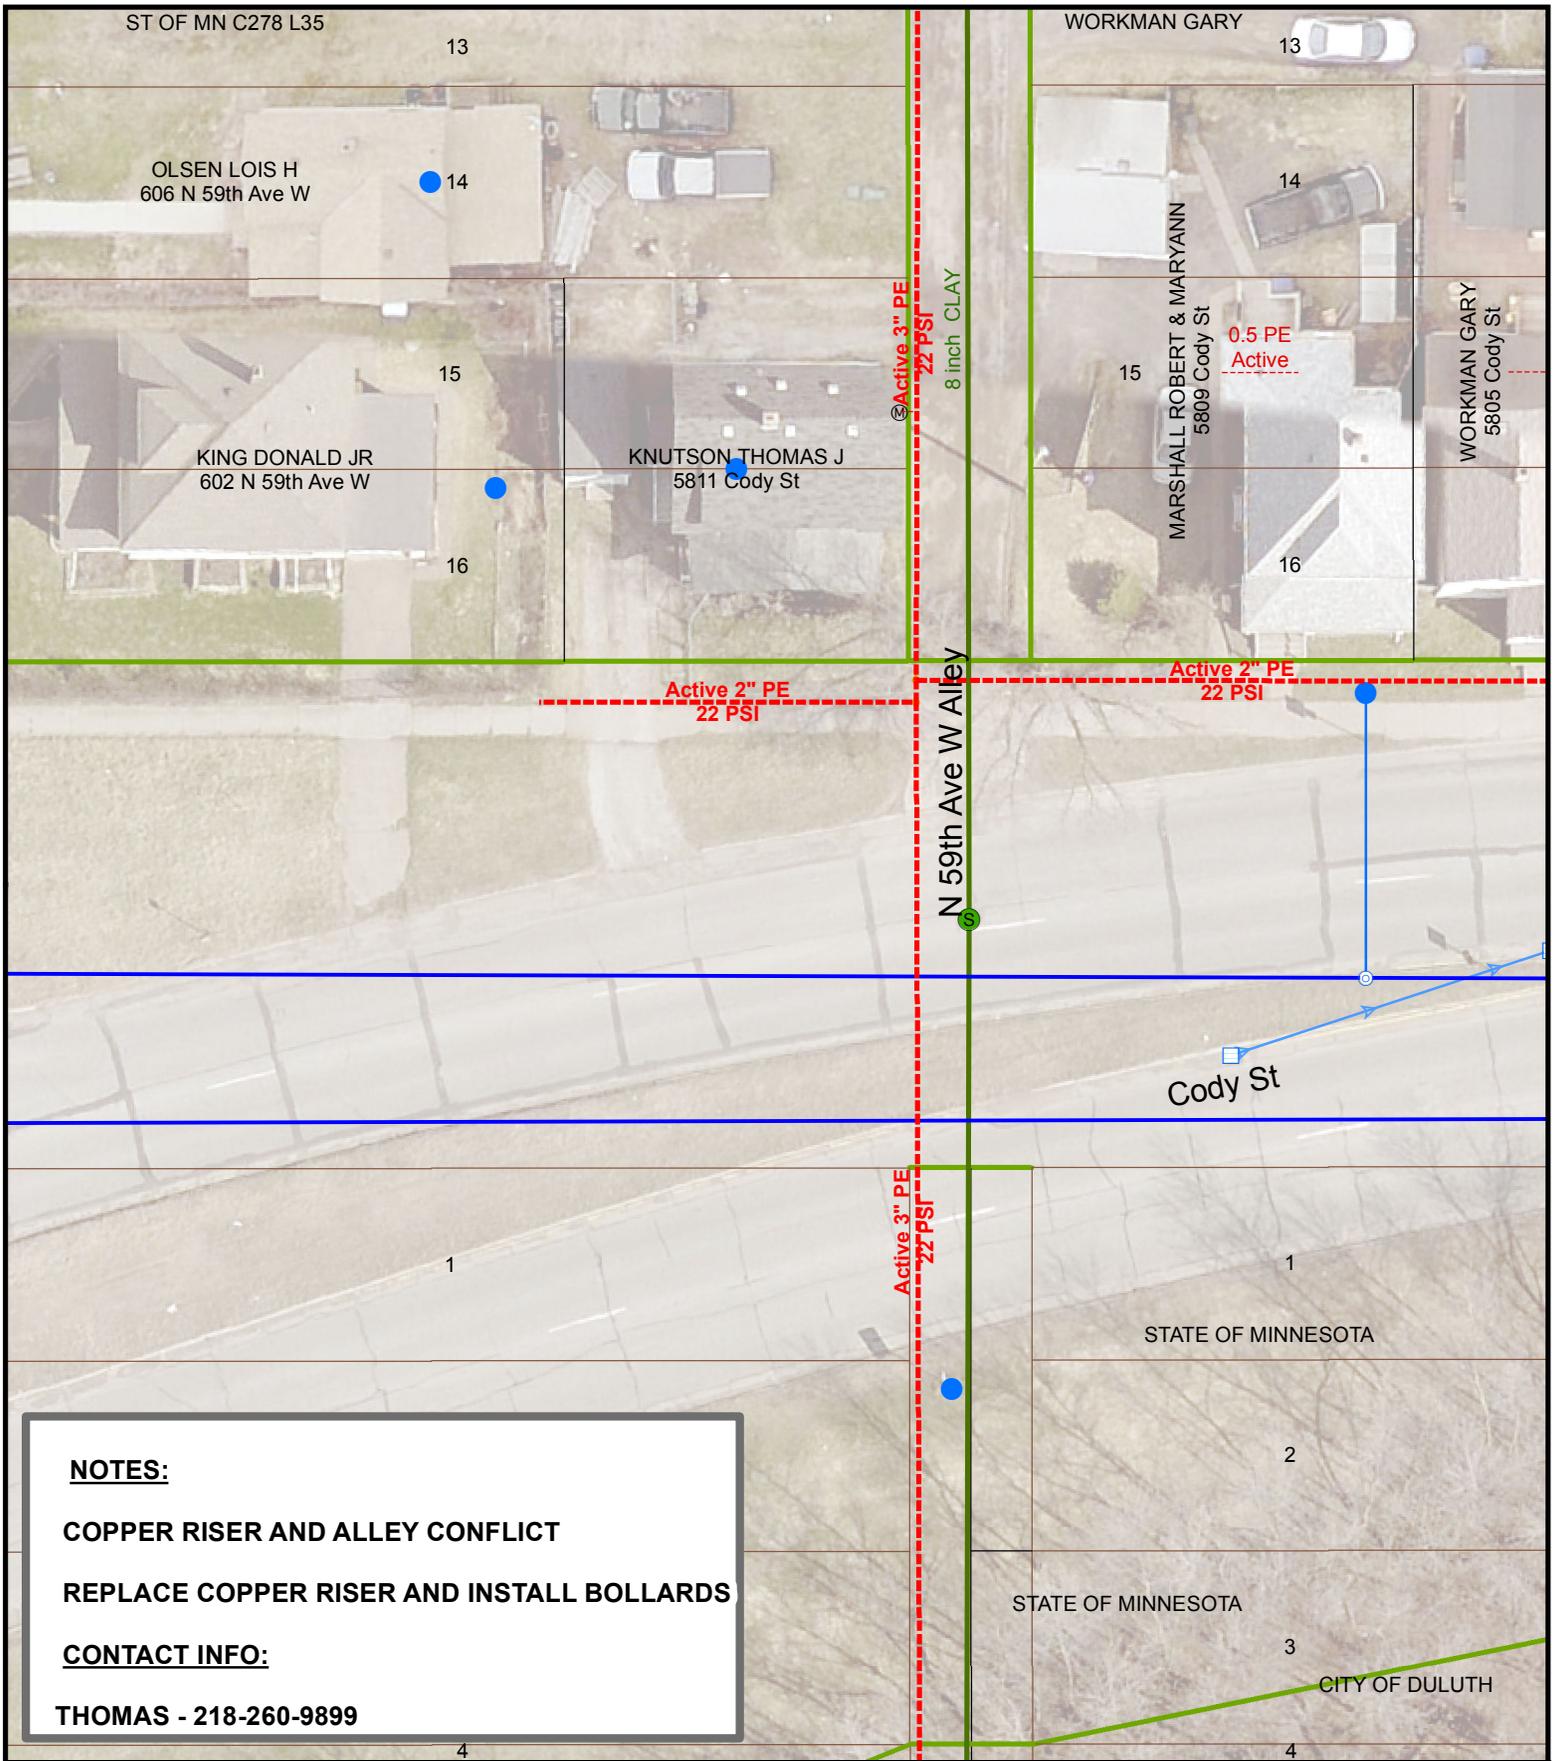

NOTES:

COPPER RISER AND ALLEY CONFLICT


REPLACE COPPER RISER AND INSTALL BOLLARDS

CONTACT INFO:

THOMAS - 218-260-9899

DATE COMPLETED:

INSPECTOR:

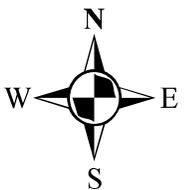

1 inch = 25 feet

EXCESS FLOW VALVE: NA APPL #: NA EAM #: 443853 ZONE: 6

PLAN OF: REPLACE COPPER RISER AND INSTALL BOLLARDS

LOCATION: 5811 CODY ST

FROM: _____ TO: _____


DEPARTMENT OF PUBLIC WORKS AND UTILITIES



JOB NO: 1613-103


DRAWN BY: SRE

DATE: 3/27/2017

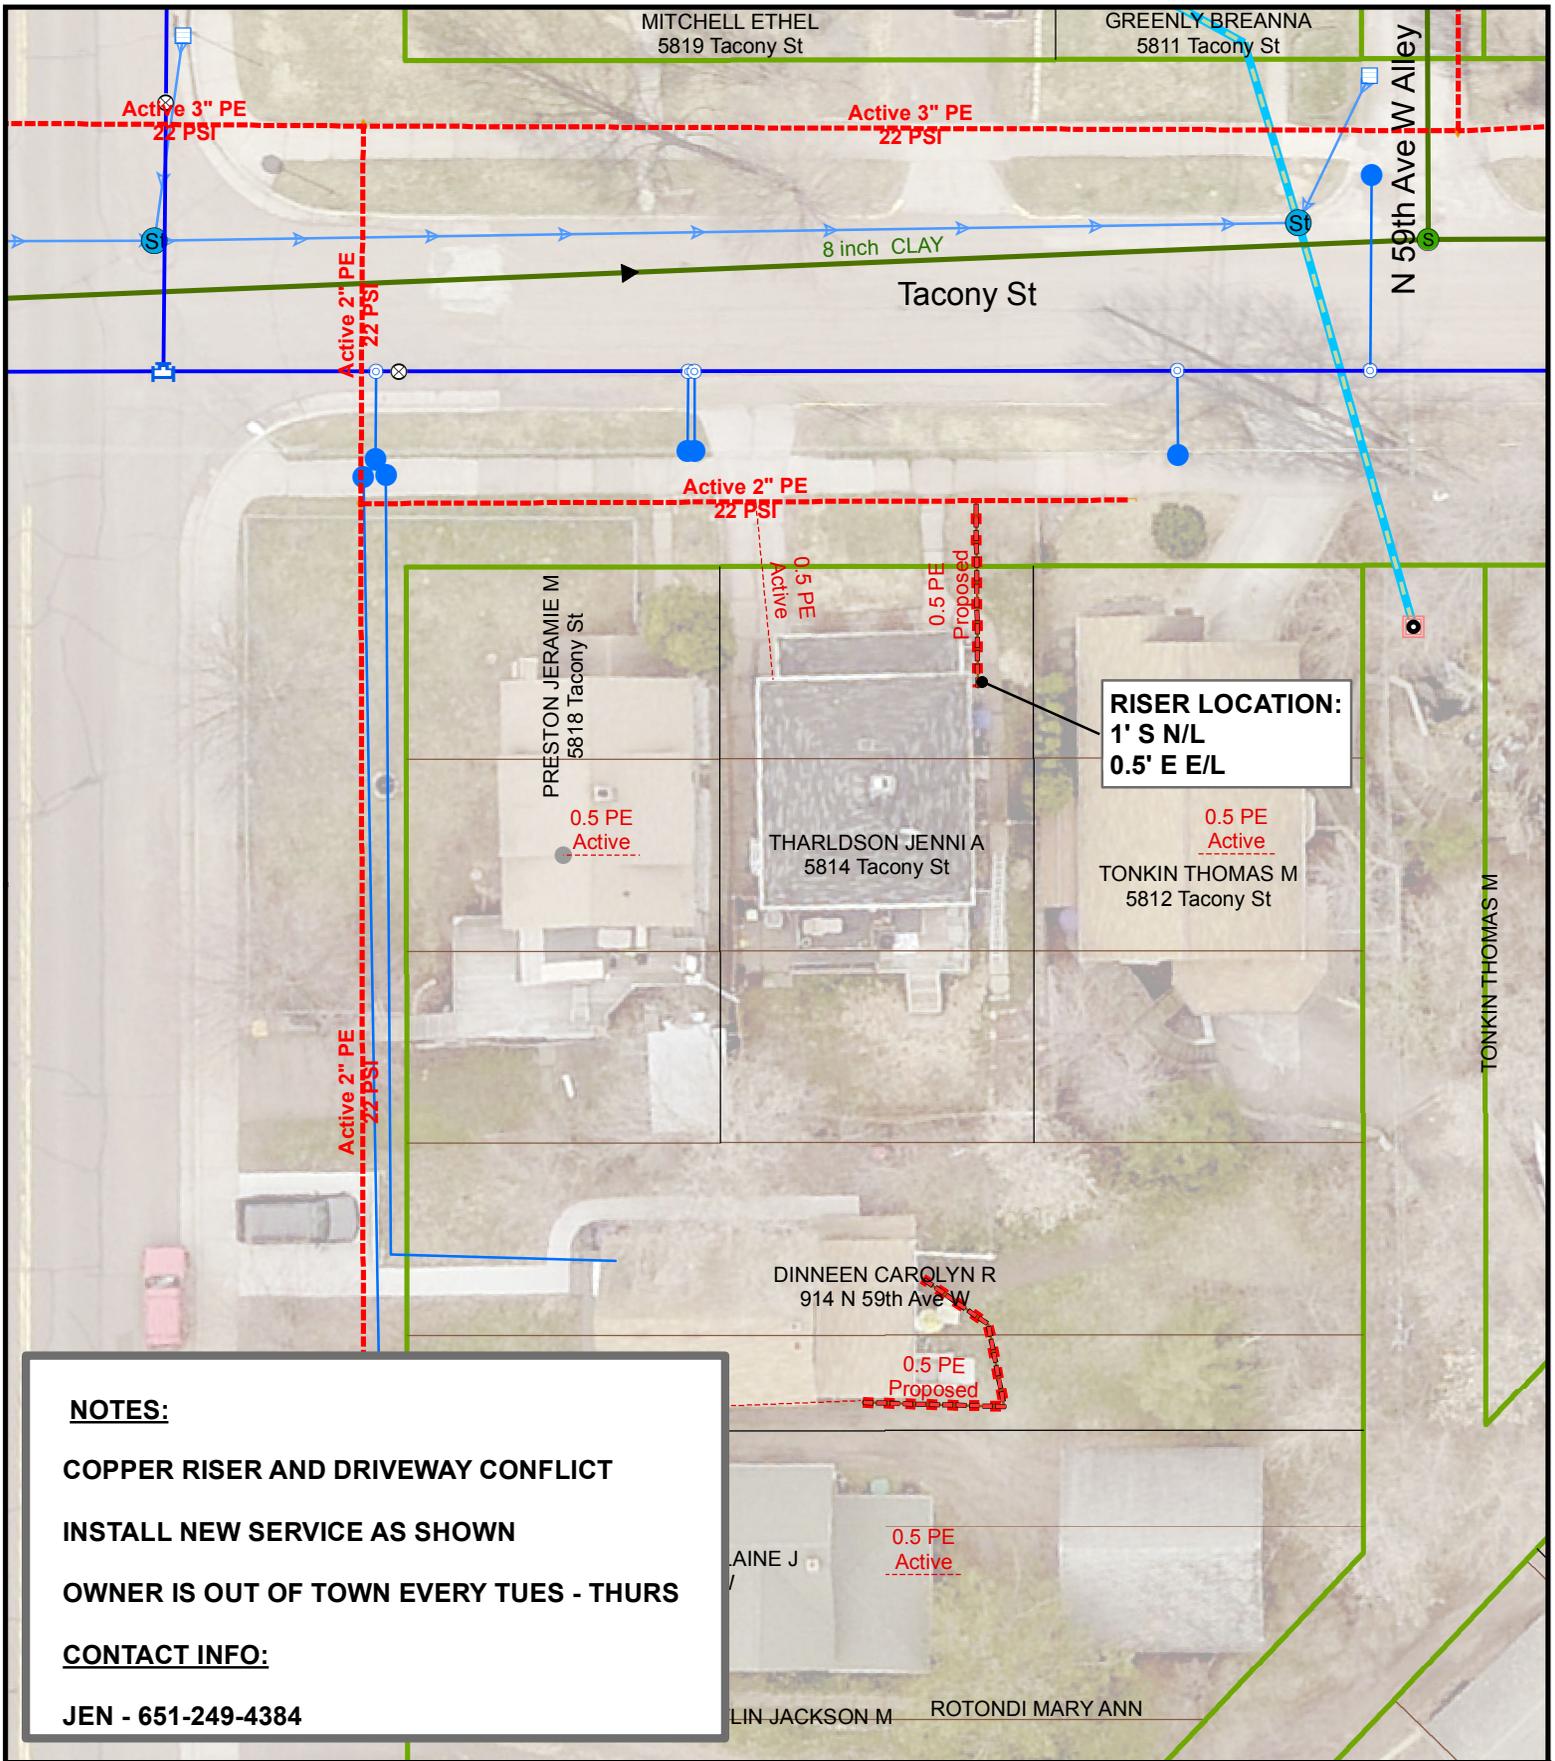

NOTES:
COPPER RISER AND DRIVEWAY CONFLICT
INSTALL NEW SERVICE AS SHOWN
OWNER IS OUT OF TOWN EVERY TUES - THURS
CONTACT INFO:
JEN - 651-249-4384

DATE COMPLETED: _____ INSPECTOR: _____

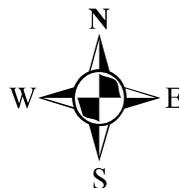
 1 inch = 25 feet

EXCESS FLOW VALVE: YES APPL #: 2017060 EAM #: 443853 ZONE: 6

PLAN OF: INSTALL NEW 1/2" GAS SERVICE

LOCATION: 5814 TACONY ST


FROM: _____ TO: _____


 THE CITY OF
DULUTH
 MINNESOTA

JOB NO: 1613-104

DRAWN BY: SRE


DATE: 3/23/2017

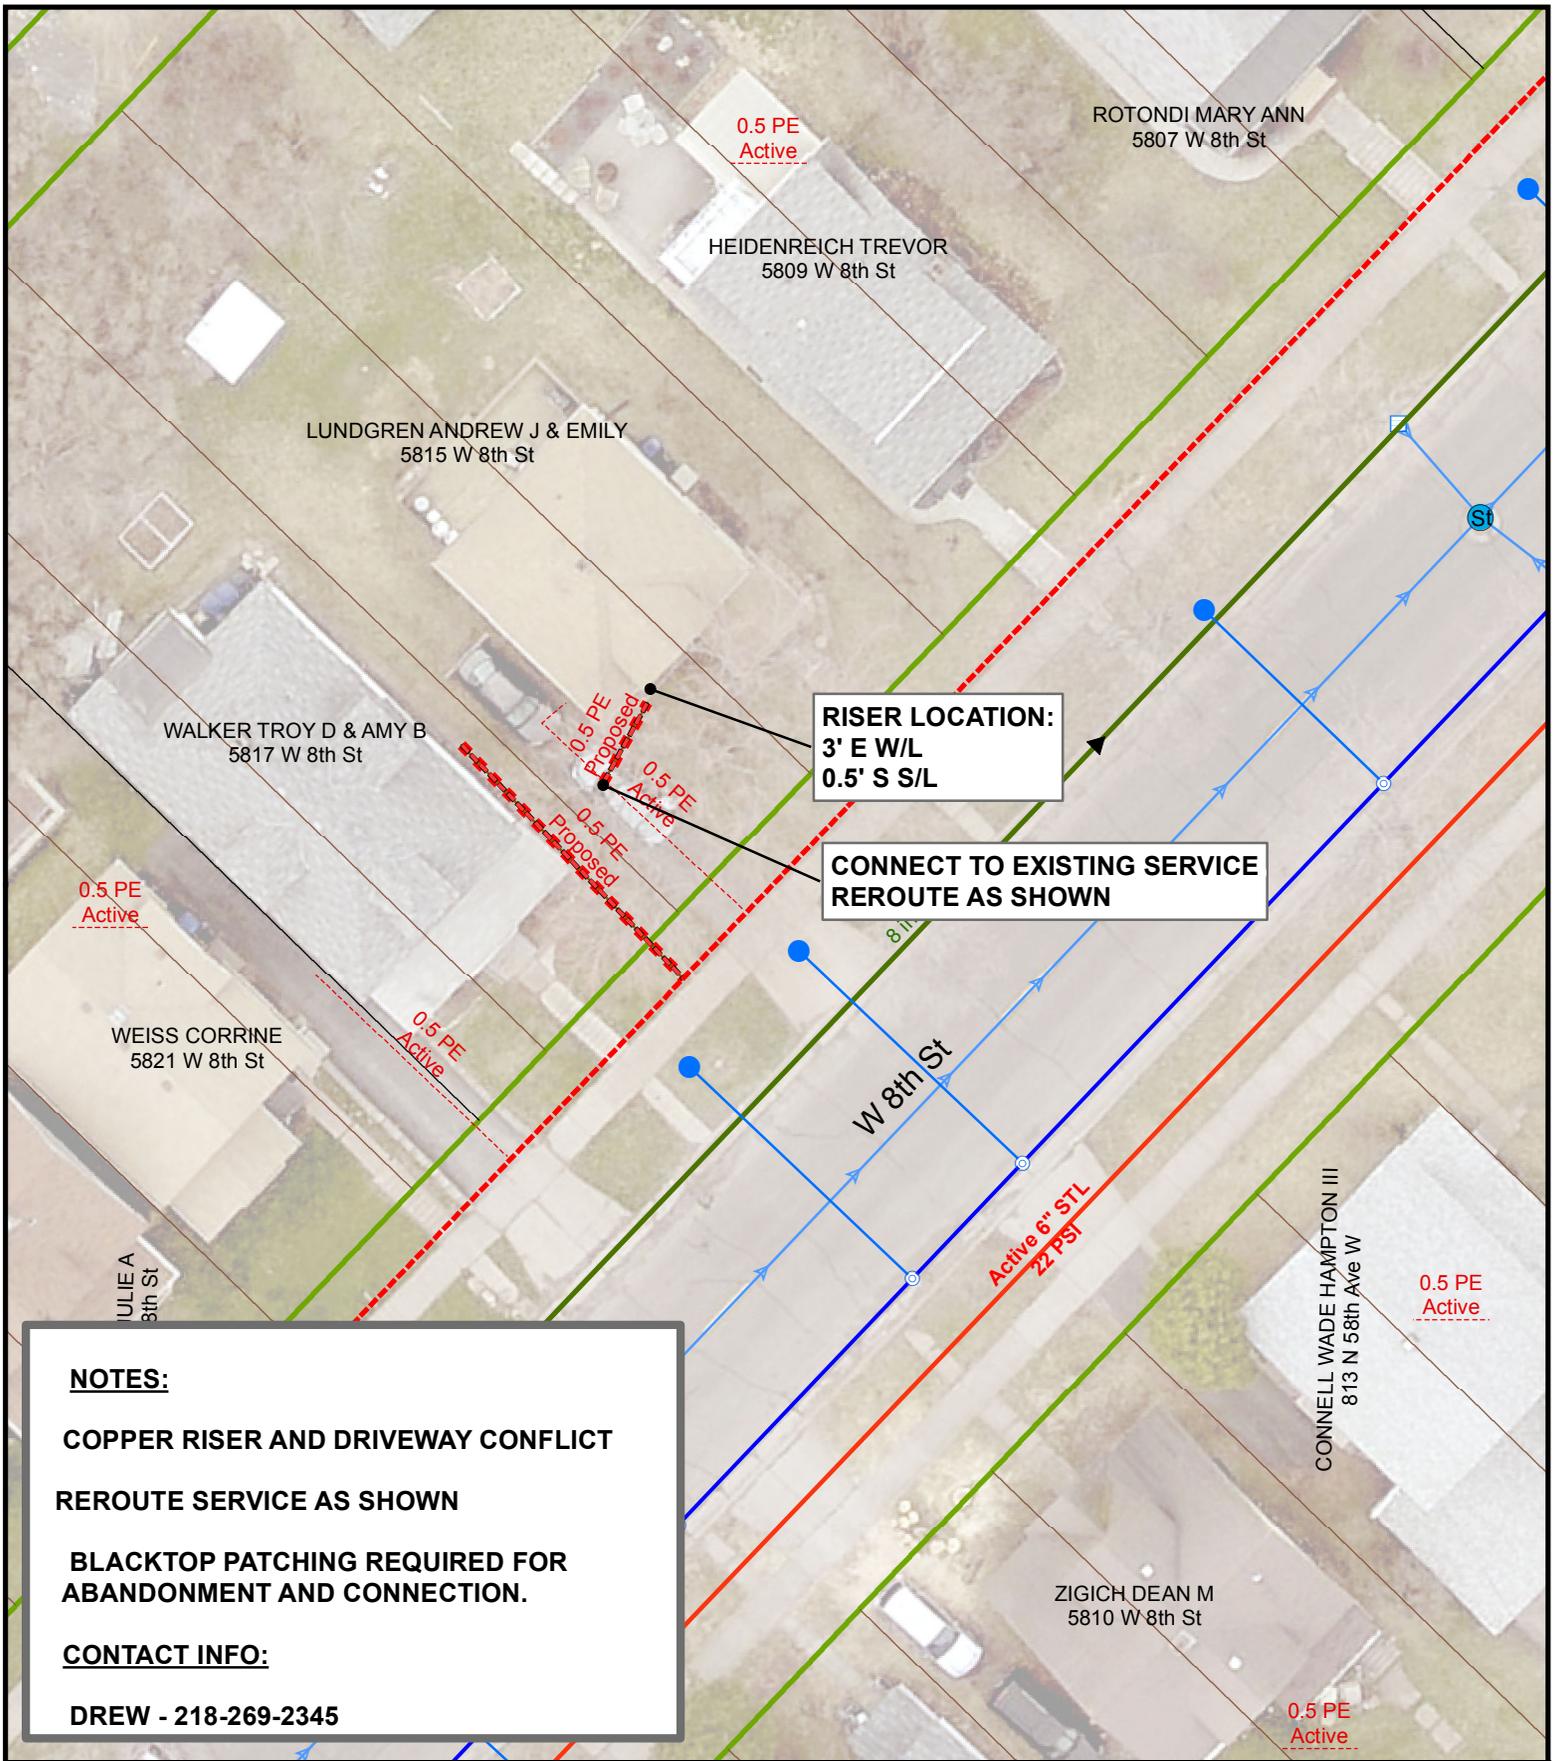

NOTES:
COPPER RISER AND DRIVEWAY CONFLICT
REROUTE SERVICE AS SHOWN
BLACKTOP PATCHING REQUIRED FOR
ABANDONMENT AND CONNECTION.

CONTACT INFO:
DREW - 218-269-2345

DATE COMPLETED: _____ INSPECTOR: _____

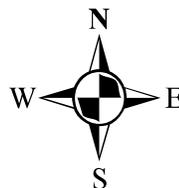
 1 inch = 25 feet

EXCESS FLOW VALVE: NA APPL #: NA EAM #: 443853 ZONE: 6

PLAN OF: REROUTE 1/2" PE GAS SERVICE

LOCATION: 5815 W 8TH ST

FROM: _____ TO: _____


DEPARTMENT OF PUBLIC WORKS AND UTILITIES



JOB NO: 1613-105

DRAWN BY: SRE

DATE: 3/28/2017

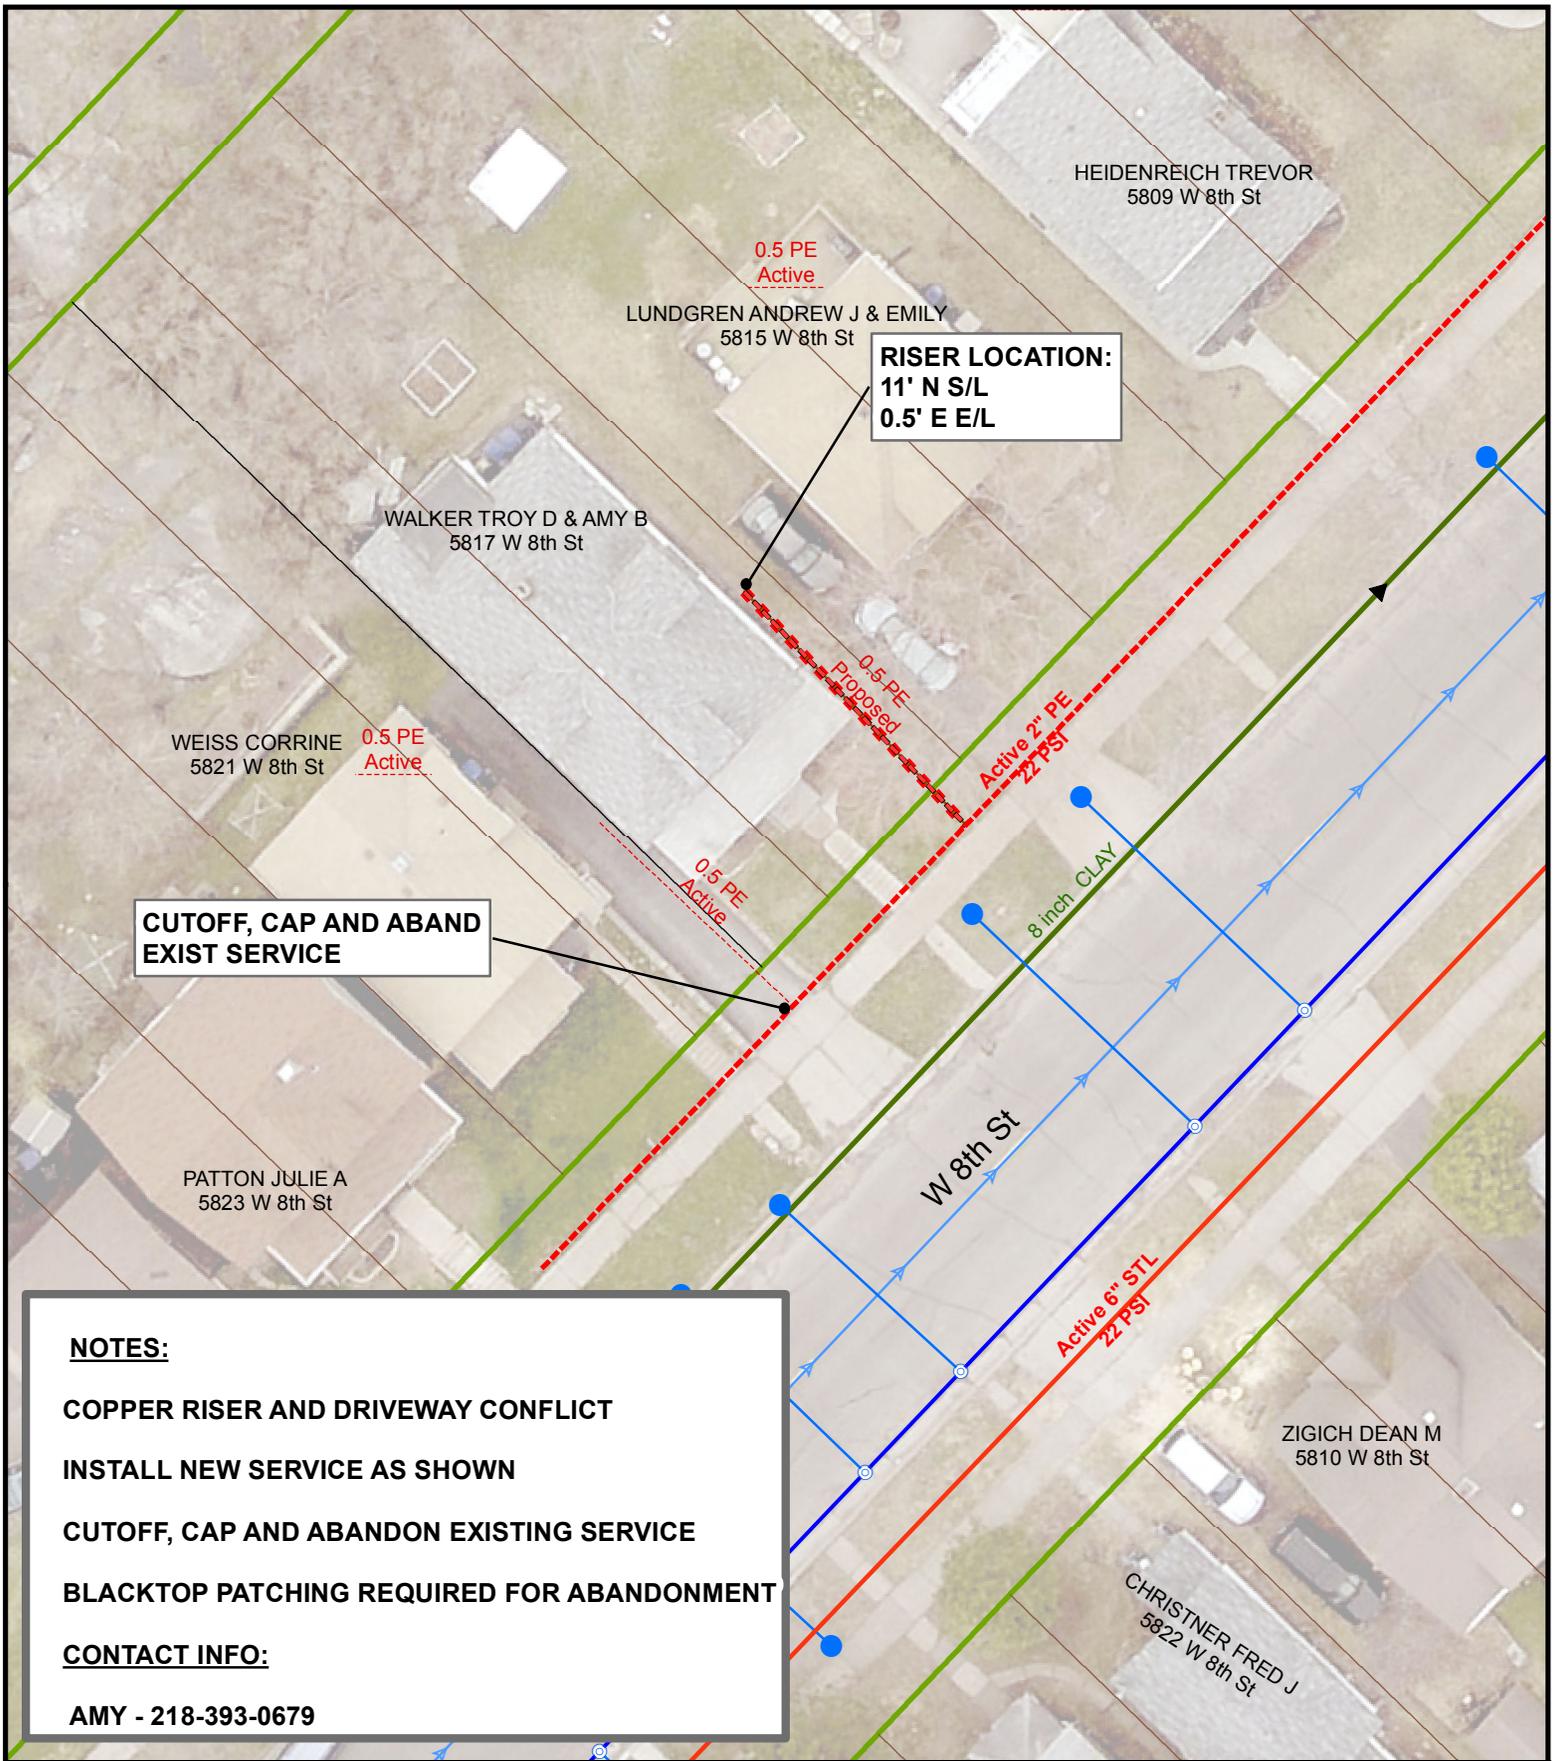


**CUTOFF, CAP AND ABAND
EXIST SERVICE**

**RISER LOCATION:
11' N S/L
0.5' E E/L**

NOTES:
COPPER RISER AND DRIVEWAY CONFLICT
INSTALL NEW SERVICE AS SHOWN
CUTOFF, CAP AND ABANDON EXISTING SERVICE
BLACKTOP PATCHING REQUIRED FOR ABANDONMENT
CONTACT INFO:
AMY - 218-393-0679

DATE COMPLETED: _____ INSPECTOR: _____

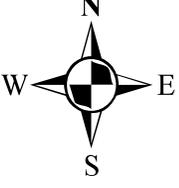
 1 inch = 25 feet

EXCESS FLOW VALVE: YES APPL #: 2017068 EAM #: 443853 ZONE: 6

PLAN OF: INSTALL NEW 1/2" PE GAS SERVICE

LOCATION: 5817 W 8TH ST

FROM: _____ TO: _____


DEPARTMENT OF PUBLIC WORKS AND UTILITIES



JOB NO: 1613-106

DRAWN BY: SRE

DATE: 3/28/2017

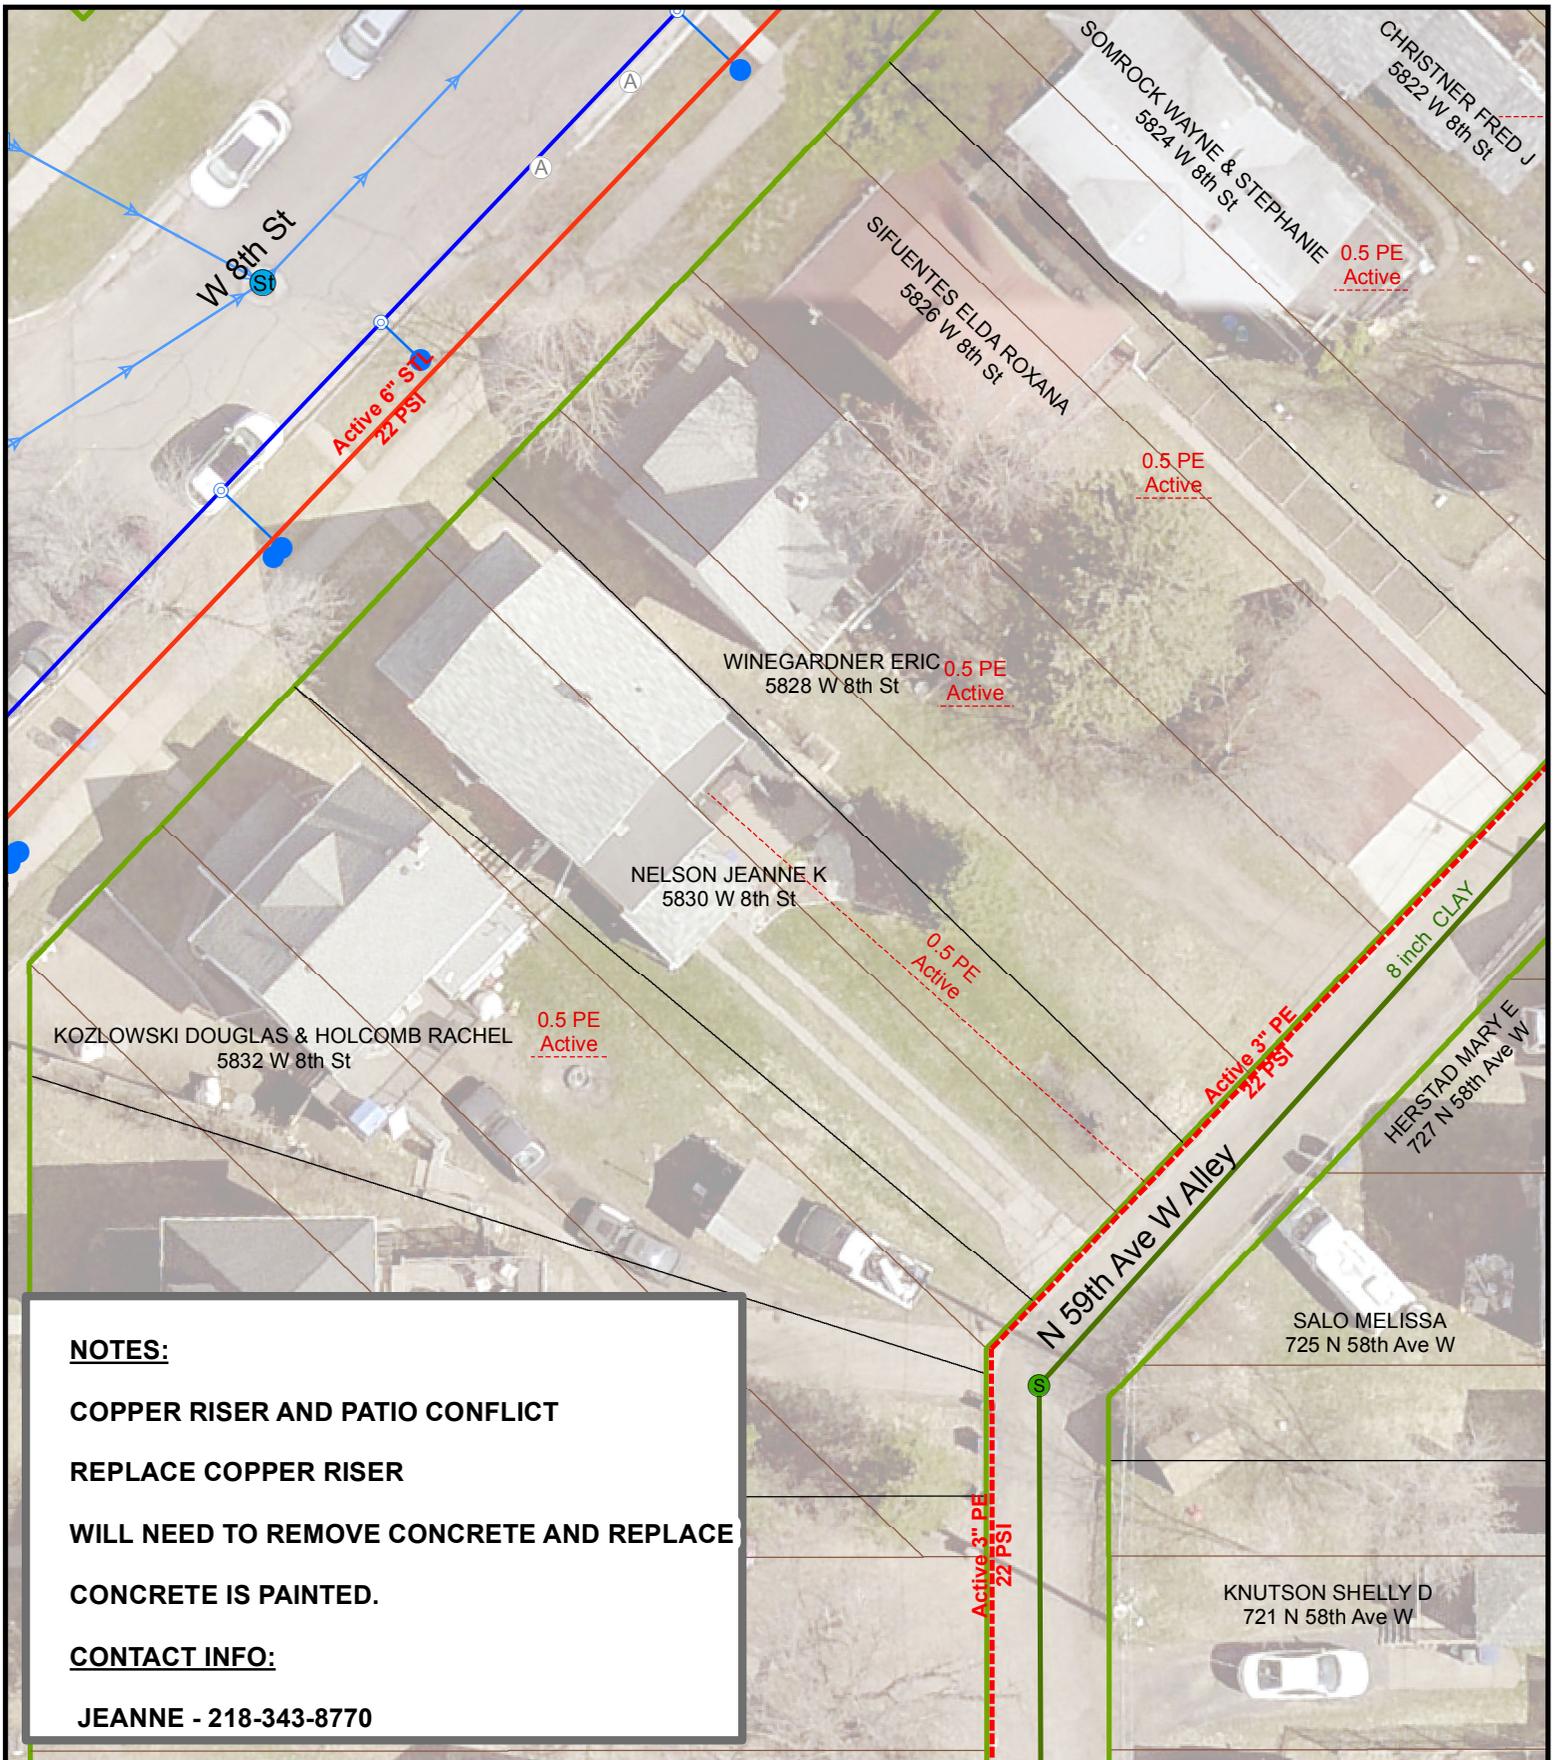

NOTES:


**COPPER RISER AND PATIO CONFLICT
 REPLACE COPPER RISER
 WILL NEED TO REMOVE CONCRETE AND REPLACE
 CONCRETE IS PAINTED.**

CONTACT INFO:

JEANNE - 218-343-8770

DATE COMPLETED:

INSPECTOR:

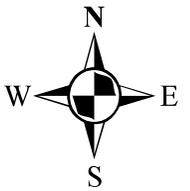

1 inch = 25 feet

EXCESS FLOW VALVE: NA APPL #: NA EAM #: 443853 ZONE: 6

PLAN OF: REPLACE COPPER RISER

LOCATION: 5830 W 8TH ST

FROM: _____ TO: _____


DEPARTMENT OF PUBLIC WORKS AND UTILITIES



JOB NO: 1613-107

DRAWN BY: SRE

DATE: 3/28/2017

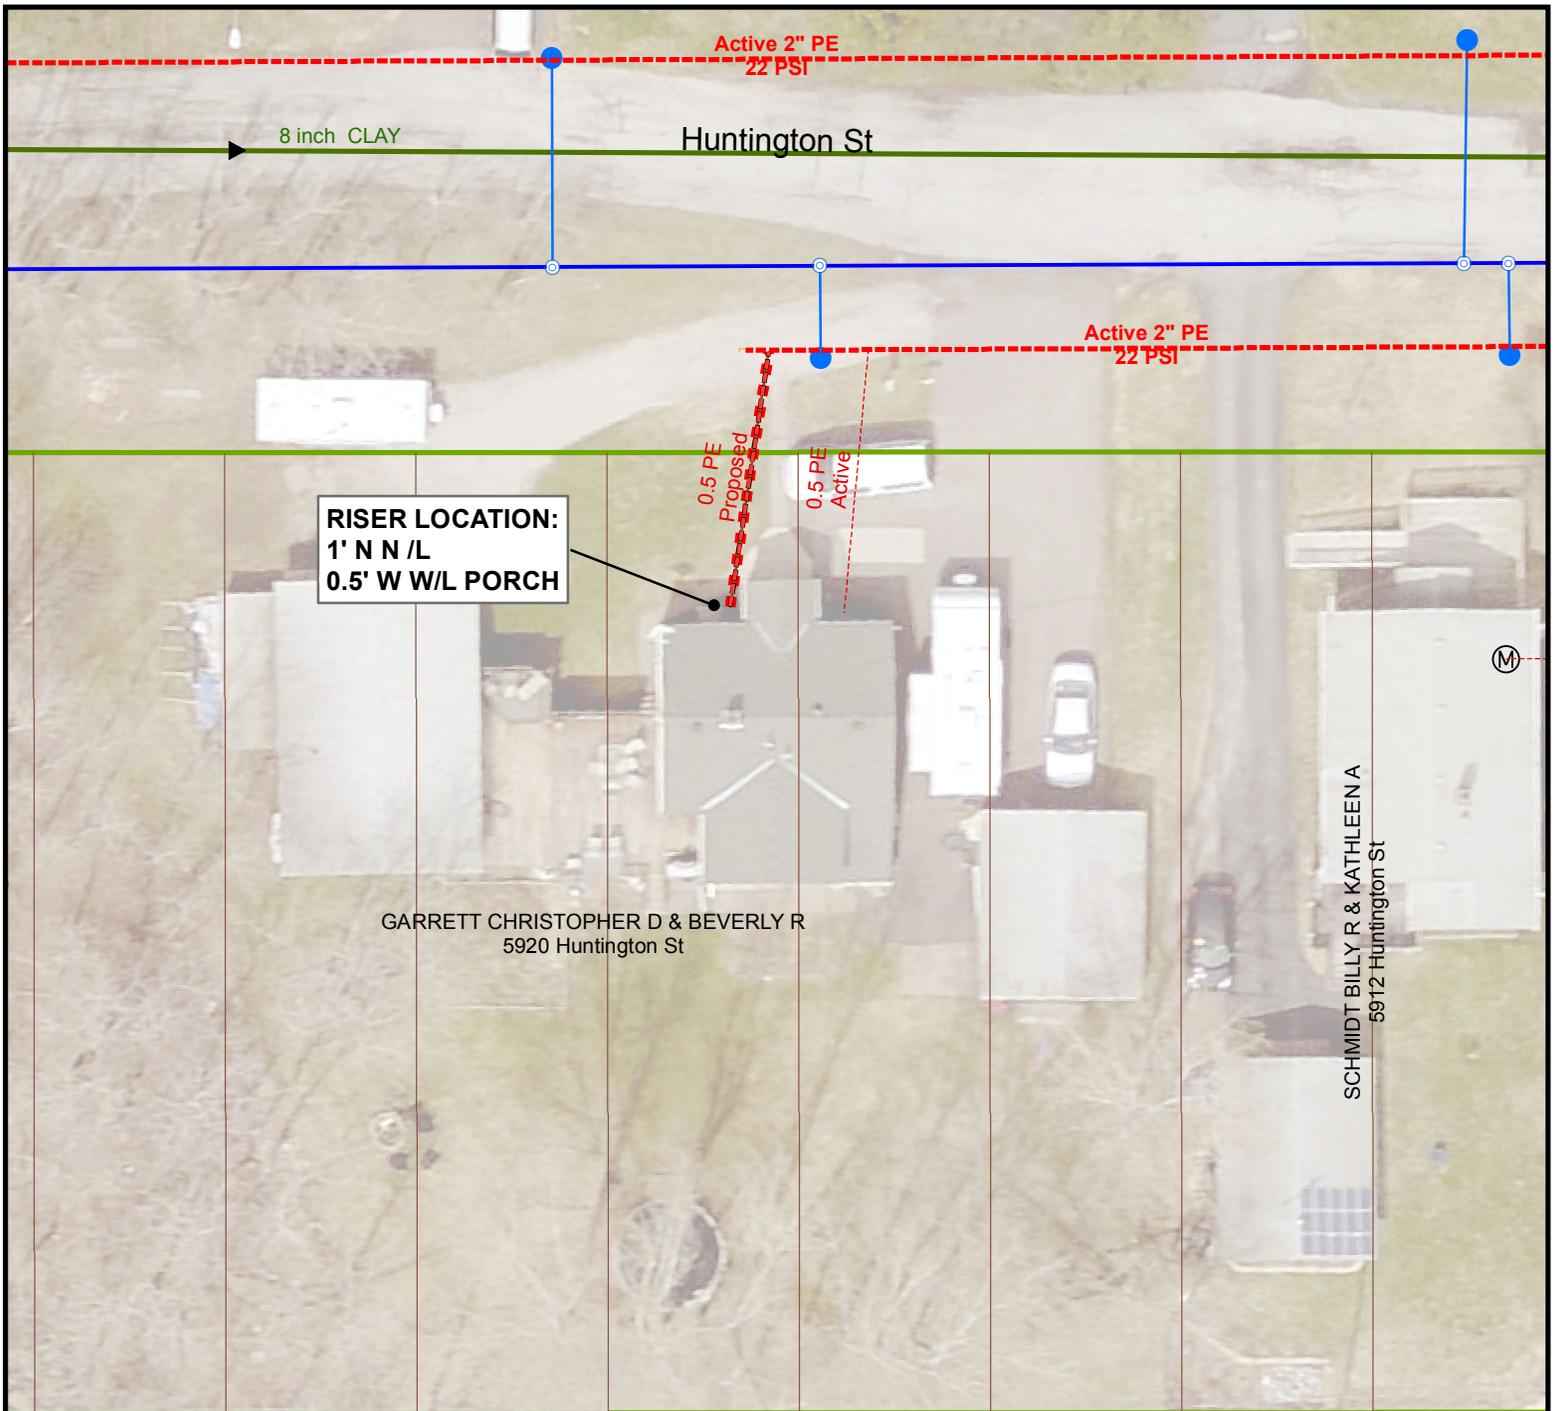

**RISER LOCATION:
1' N N / L
0.5' W W/L PORCH**

GARRETT CHRISTOPHER D & BEVERLY R
5920 Huntington St


SCHMIDT BILLY R & KATHLEEN A
5912 Huntington St

DALE N AND DELAINE
21 Olney St

DILLE RICHARD D
5913 Olney St

NOTES:
COPPER RISER AND DRIVEWAY CONFLICT
INSTALL NEW SERVICE AS SHOWN.
CONTACT INFO:
BEVERLY - 218-349-2986

DATE COMPLETED: _____ INSPECTOR: _____

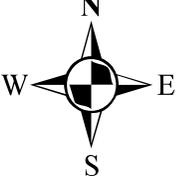


1 inch = 25 feet

EXCESS FLOW VALVE: YES APPL #: 2017063 EAM #: 443853 ZONE: 6
 PLAN OF: INSTALL NEW 1/2" PE SERVICE
 LOCATION: 5920 HUNTINGTON ST
 FROM: _____ TO: _____



JOB NO: 1613-109
 DRAWN BY: SRE
 DATE: 3/27/2017

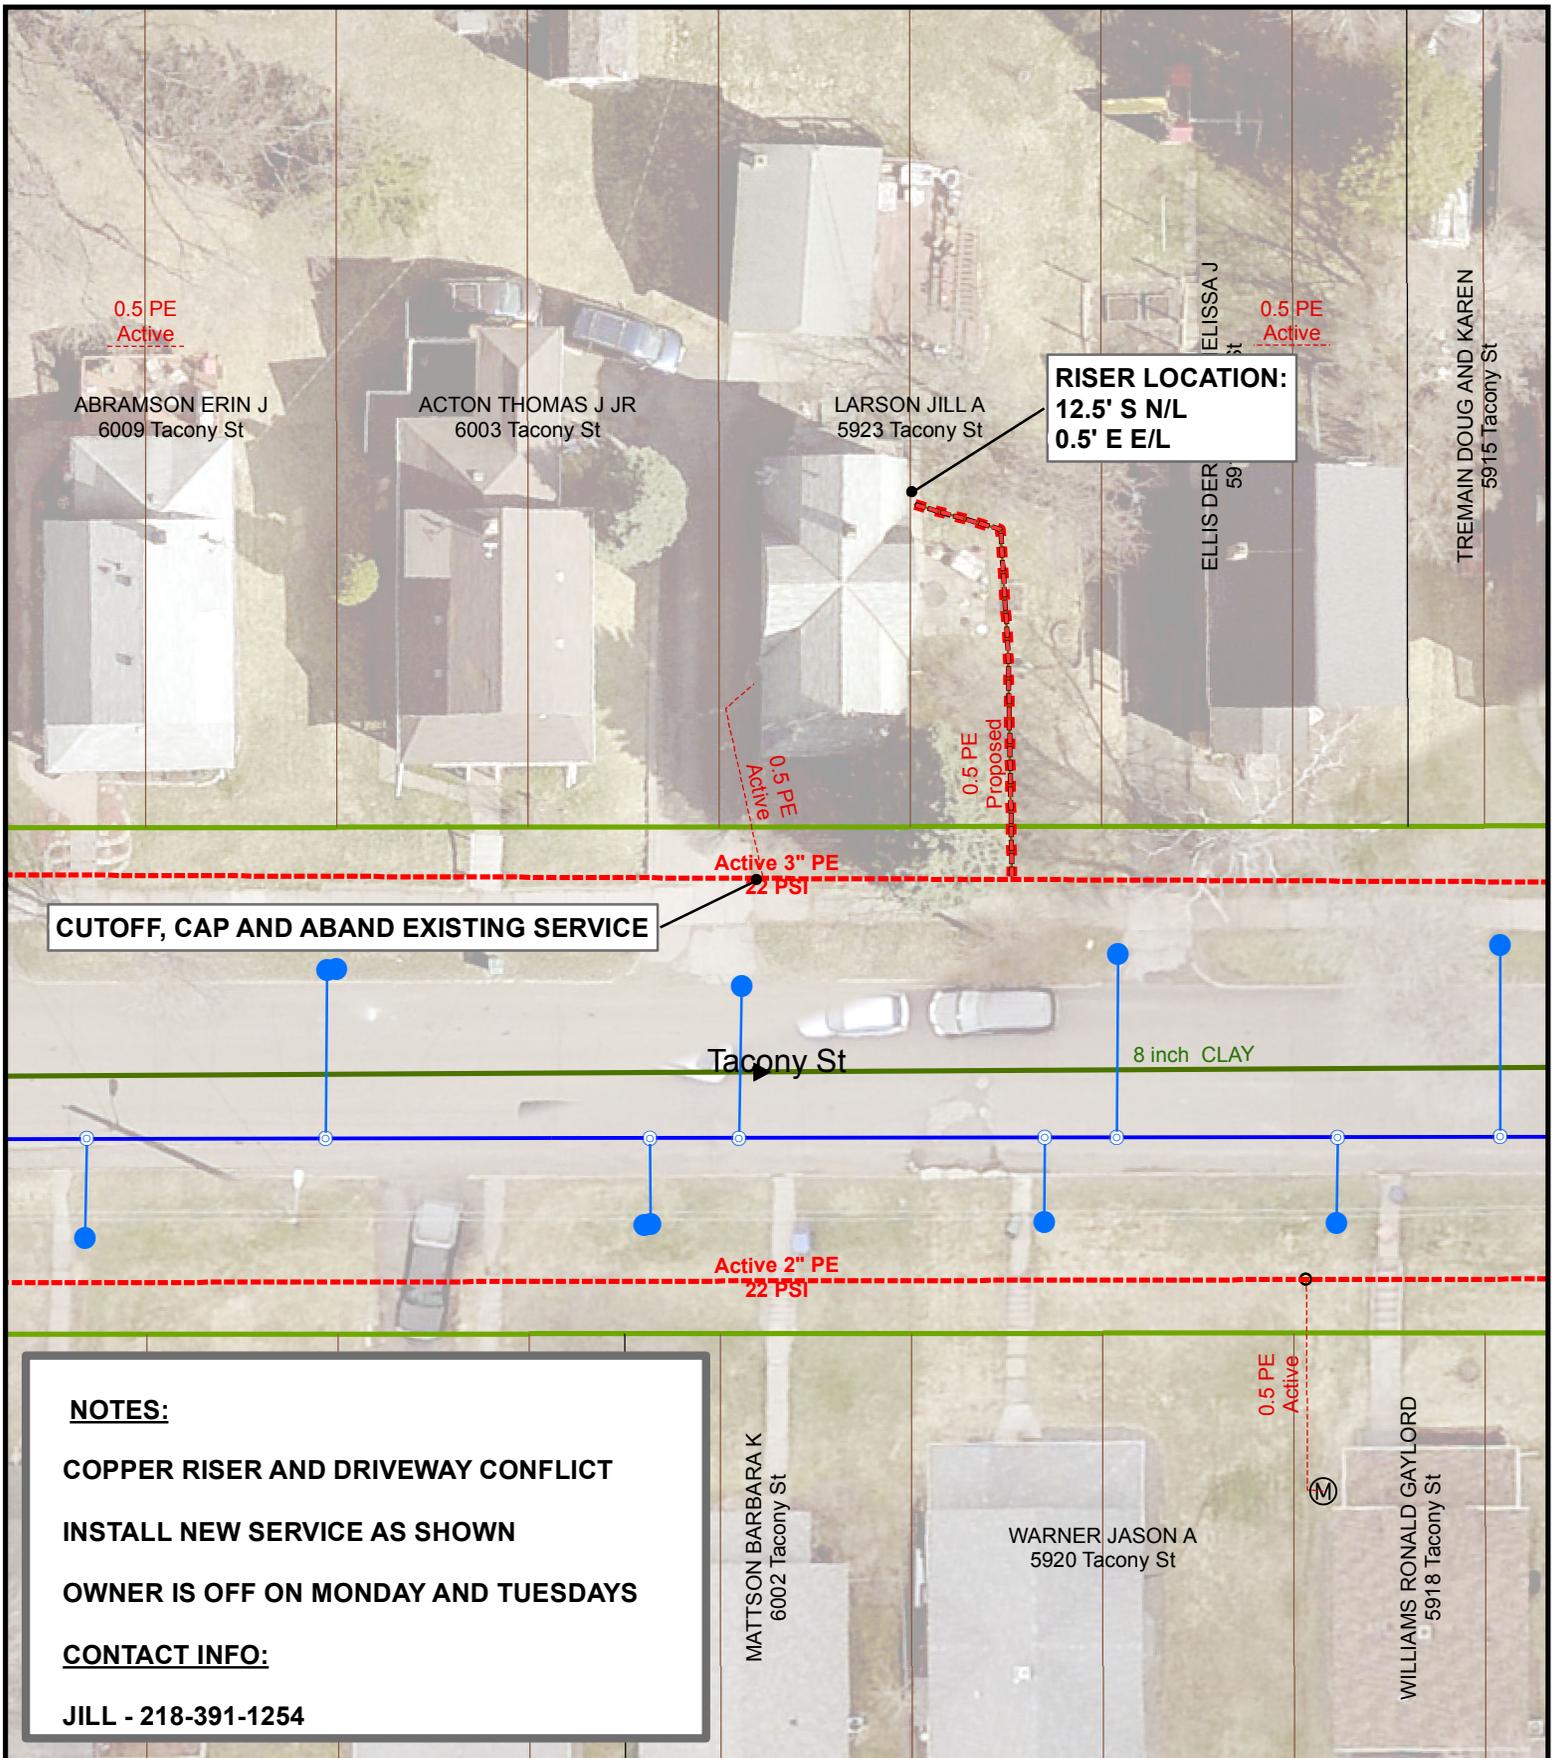

CUTOFF, CAP AND ABAND EXISTING SERVICE


**RISER LOCATION:
12.5' S N/L
0.5' E E/L**

NOTES:

- COPPER RISER AND DRIVEWAY CONFLICT**
- INSTALL NEW SERVICE AS SHOWN**
- OWNER IS OFF ON MONDAY AND TUESDAYS**
- CONTACT INFO:**
- JILL - 218-391-1254**

DATE COMPLETED:

INSPECTOR:

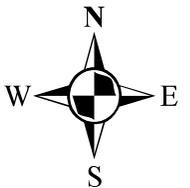

1 inch = 25 feet

EXCESS FLOW VALVE: YES APPL #: 2017061 EAM #: 443853 ZONE: 6

PLAN OF: INSTALL NEW 1/2" GAS SERVICE

LOCATION: 5923 TACONY ST

FROM: _____ TO: _____


DEPARTMENT OF PUBLIC WORKS AND UTILITIES



JOB NO: 1613-110

DRAWN BY: SRE

DATE: 3/23/2017

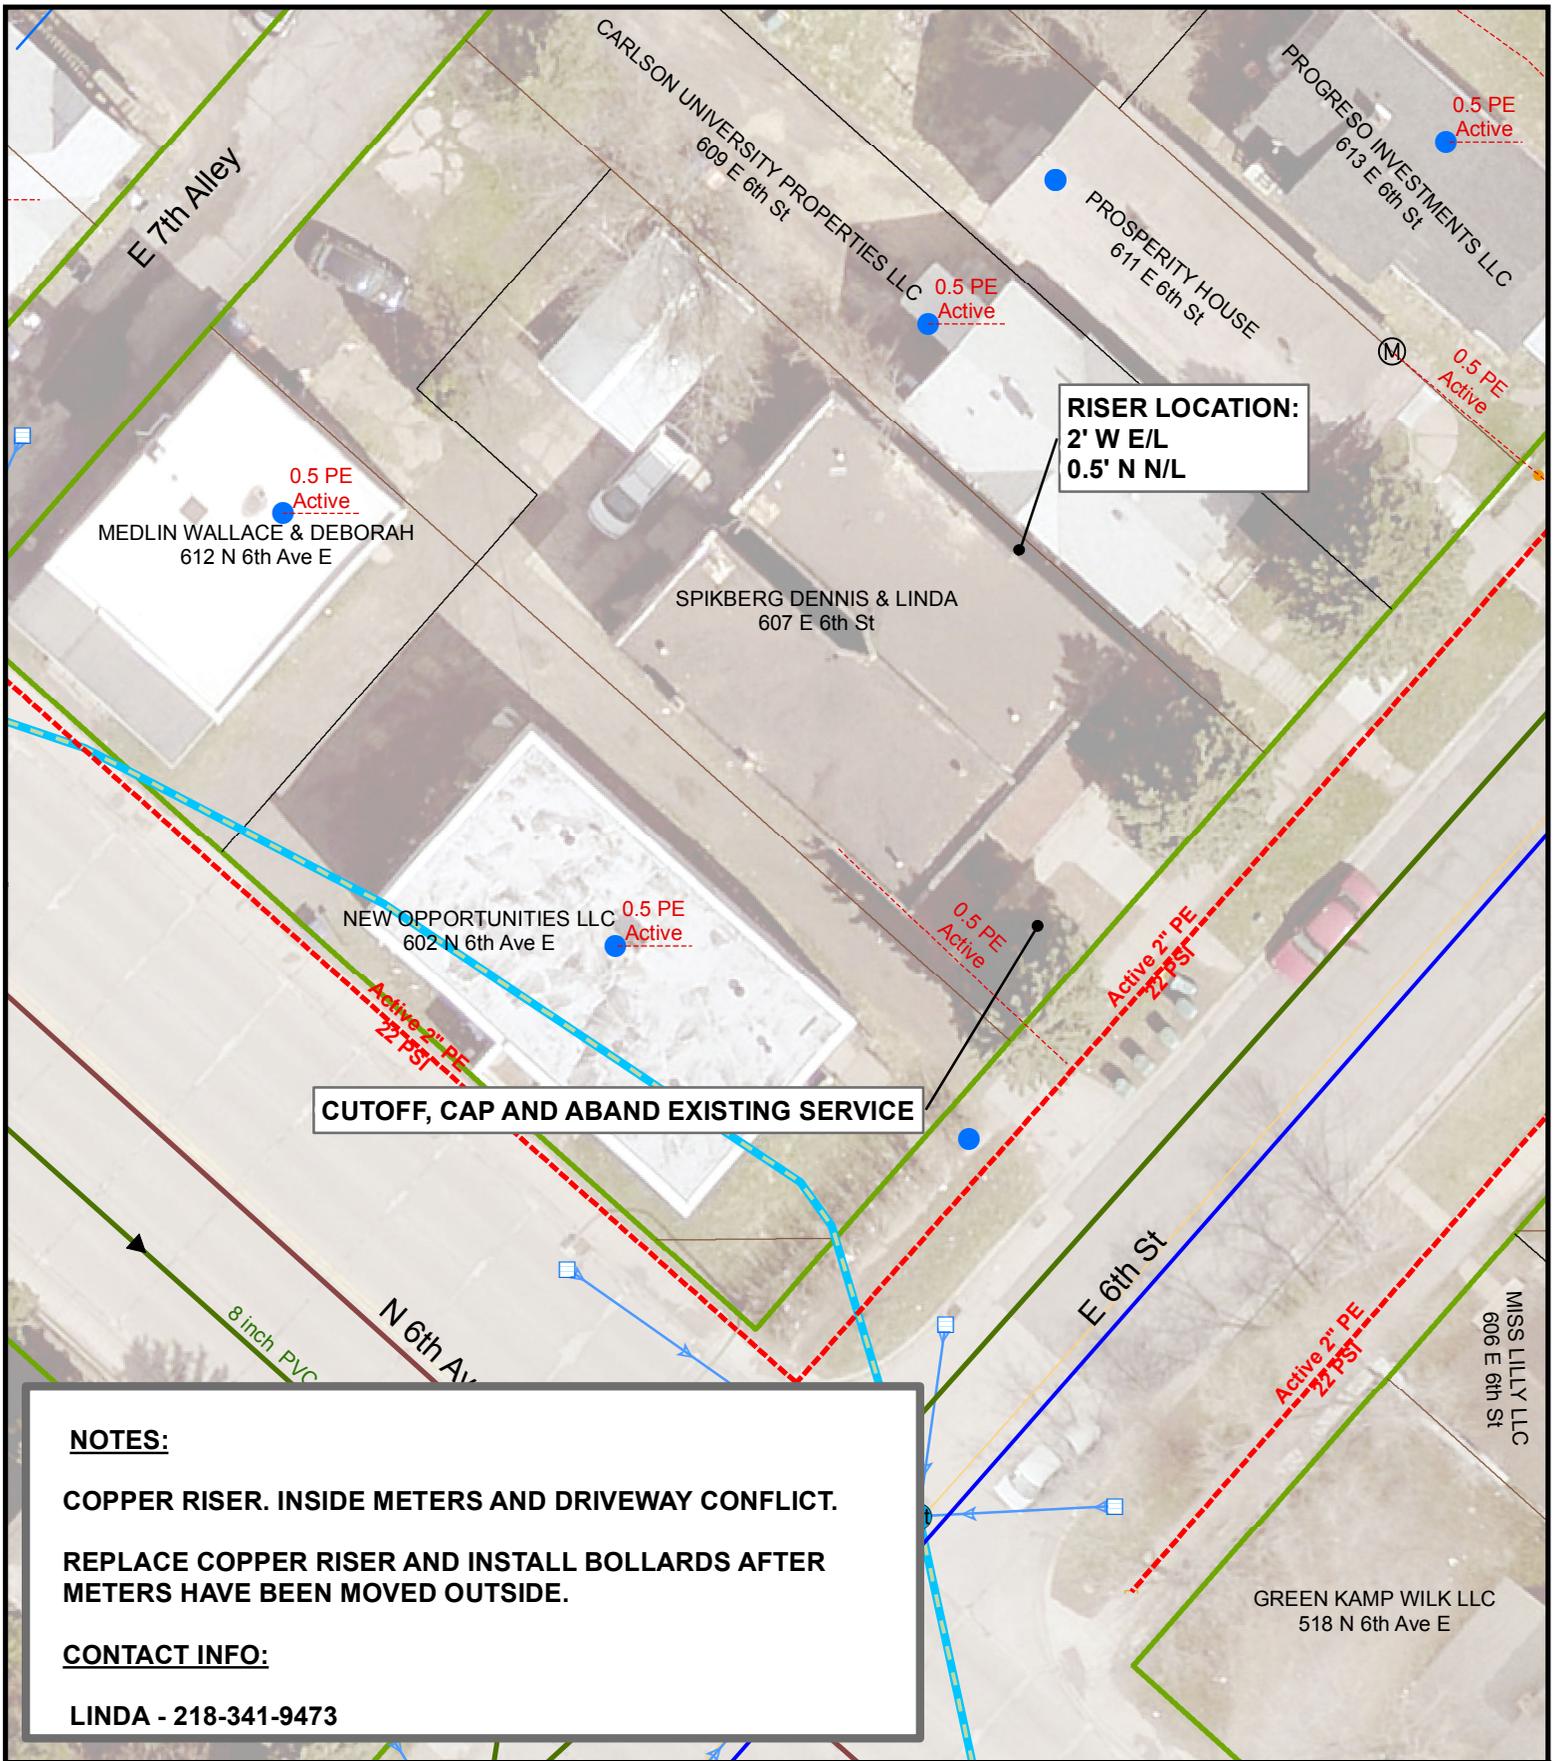


CUTOFF, CAP AND ABAND EXISTING SERVICE

**RISER LOCATION:
2' W E/L
0.5' N N/L**

NOTES:
COPPER RISER. INSIDE METERS AND DRIVEWAY CONFLICT.
REPLACE COPPER RISER AND INSTALL BOLLARDS AFTER METERS HAVE BEEN MOVED OUTSIDE.
CONTACT INFO:
LINDA - 218-341-9473

DATE COMPLETED: _____ INSPECTOR: _____

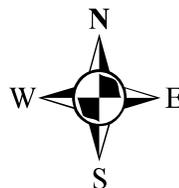
 1 inch = 25 feet

EXCESS FLOW VALVE: NA APPL #: NA EAM #: 443853 ZONE: 4

PLAN OF: REPLACE COPPER RISER AND INSTALL BOLLARDS

LOCATION: 605-607 E 6TH ST

FROM: _____ TO: _____


DEPARTMENT OF PUBLIC WORKS AND UTILITIES


 THE CITY OF
DULUTH
 MINNESOTA

JOB NO: 1613-111

DRAWN BY: SRE


DATE: 3/23/2017

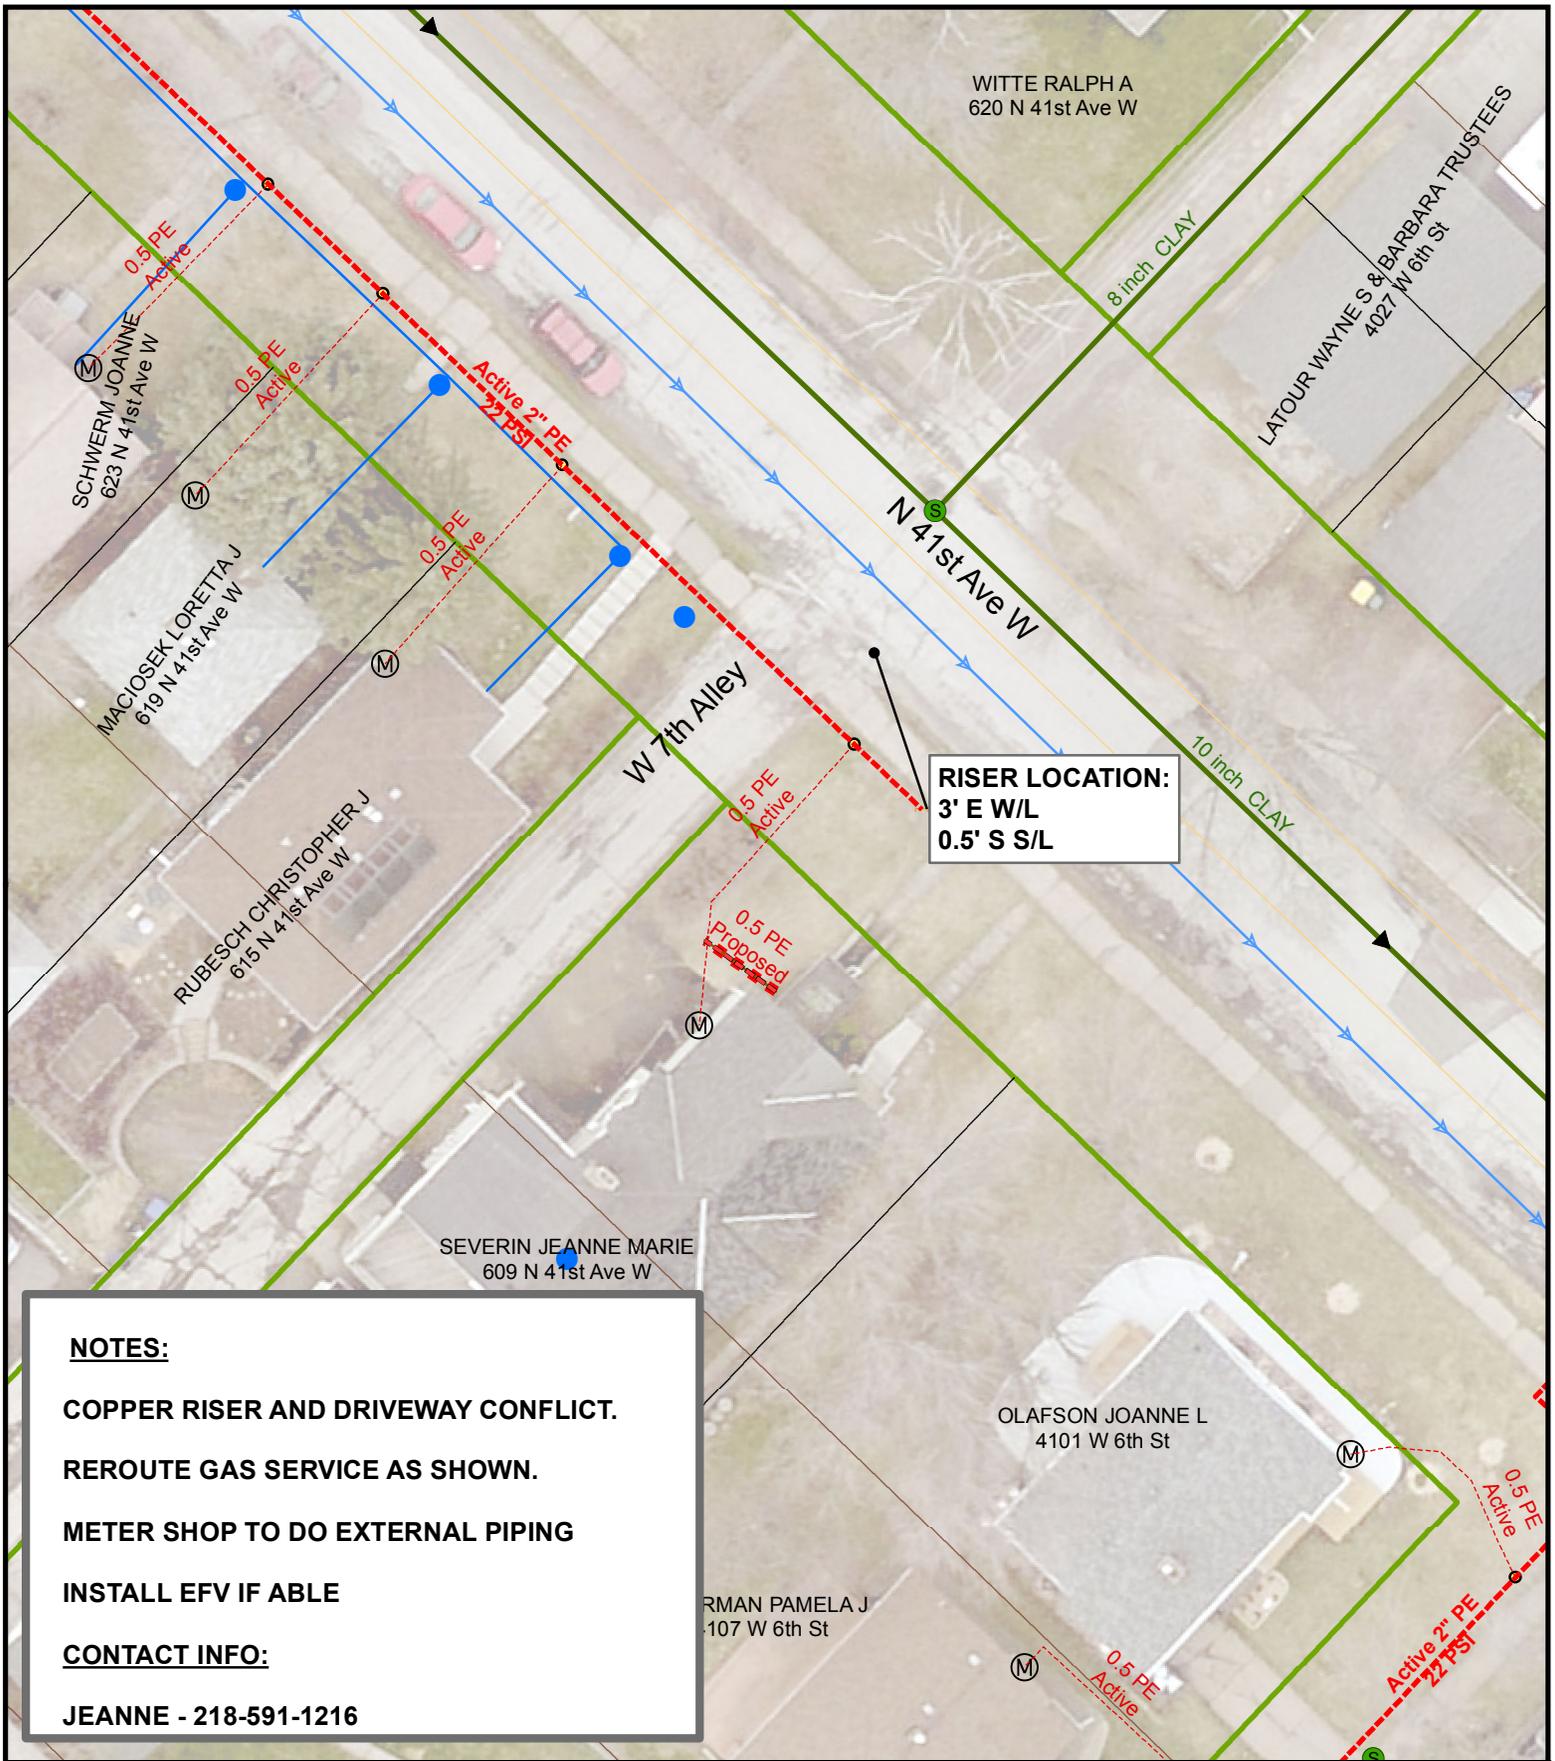

**RISER LOCATION:
3' E W/L
0.5' S S/L**

NOTES:
COPPER RISER AND DRIVEWAY CONFLICT.
REROUTE GAS SERVICE AS SHOWN.
METER SHOP TO DO EXTERNAL PIPING
INSTALL EFV IF ABLE
CONTACT INFO:
JEANNE - 218-591-1216

DATE COMPLETED: _____ INSPECTOR: _____

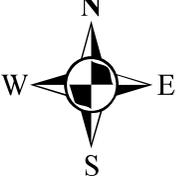
 1 inch = 25 feet

EXCESS FLOW VALVE: IF ABLE APPL #: NA EAM #: 443853 ZONE: 6

PLAN OF: REROUTE 1/2" GAS SERVICE

LOCATION: 609 N 41ST AVE W

FROM: _____ TO: _____


DEPARTMENT OF PUBLIC WORKS AND UTILITIES


 THE CITY OF
DULUTH
 MINNESOTA

JOB NO: 1613-112


DRAWN BY: SRE

DATE: 3/23/2017

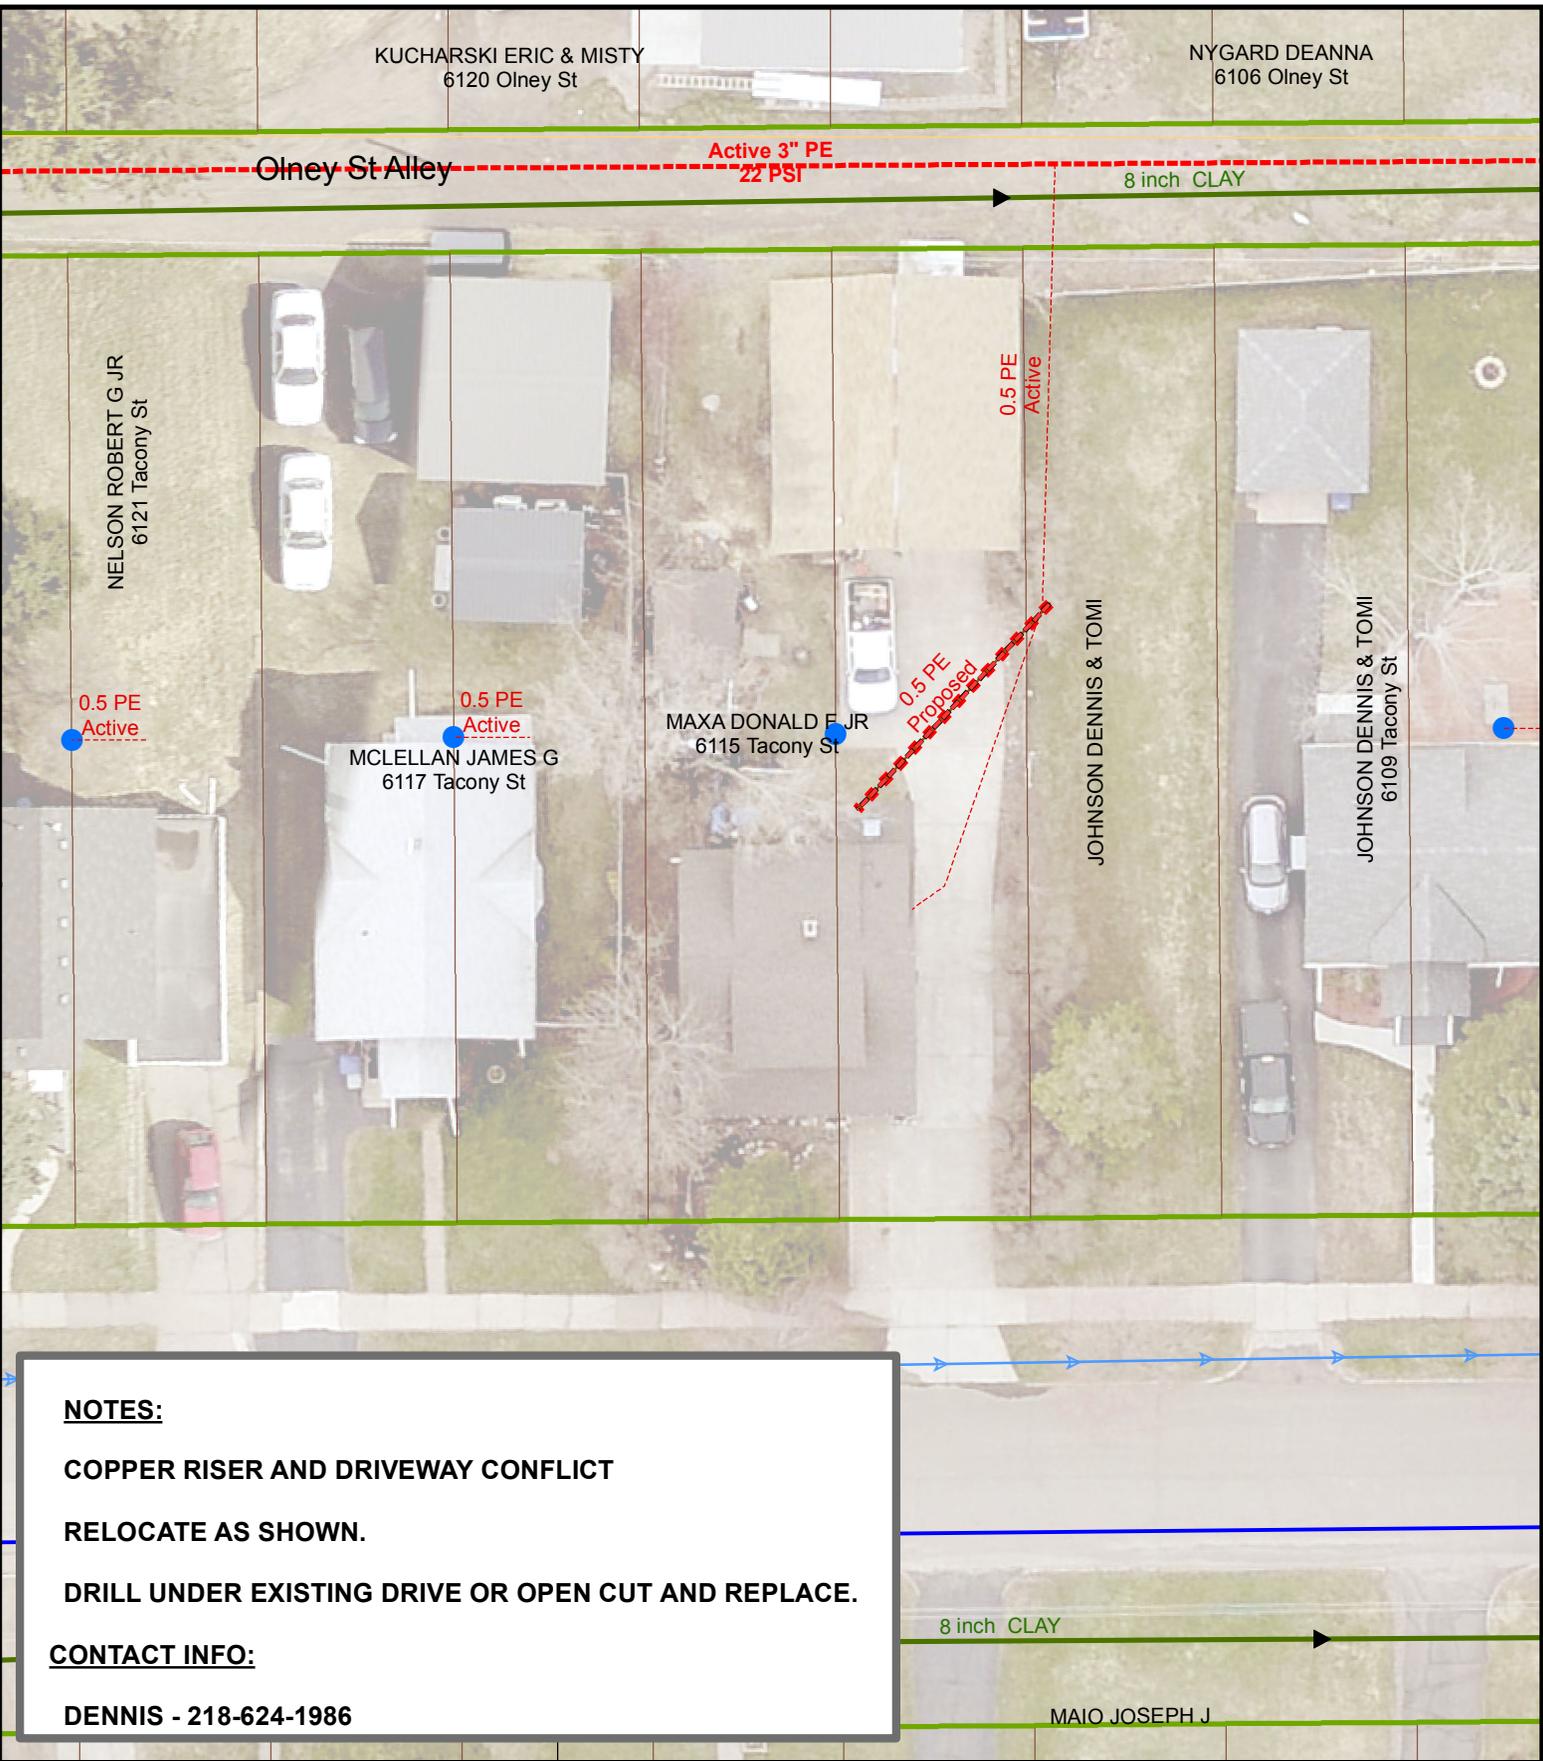

NOTES:
COPPER RISER AND DRIVEWAY CONFLICT
RELOCATE AS SHOWN.
DRILL UNDER EXISTING DRIVE OR OPEN CUT AND REPLACE.
CONTACT INFO:
DENNIS - 218-624-1986

DATE COMPLETED: _____ INSPECTOR: _____

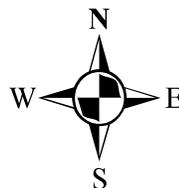
 1 inch = 25 feet

EXCESS FLOW VALVE: IF ABLE APPL #: NA EAM #: 443853 ZONE: 6

PLAN OF: REROUTE EXISTING GAS SERVICE

LOCATION: 6115 TACONY ST

FROM: _____ TO: _____


DEPARTMENT OF PUBLIC WORKS AND UTILITIES


 THE CITY OF
DULUTH
 MINNESOTA

JOB NO: 1613-113


DRAWN BY: SRE

DATE: 3/22/2017

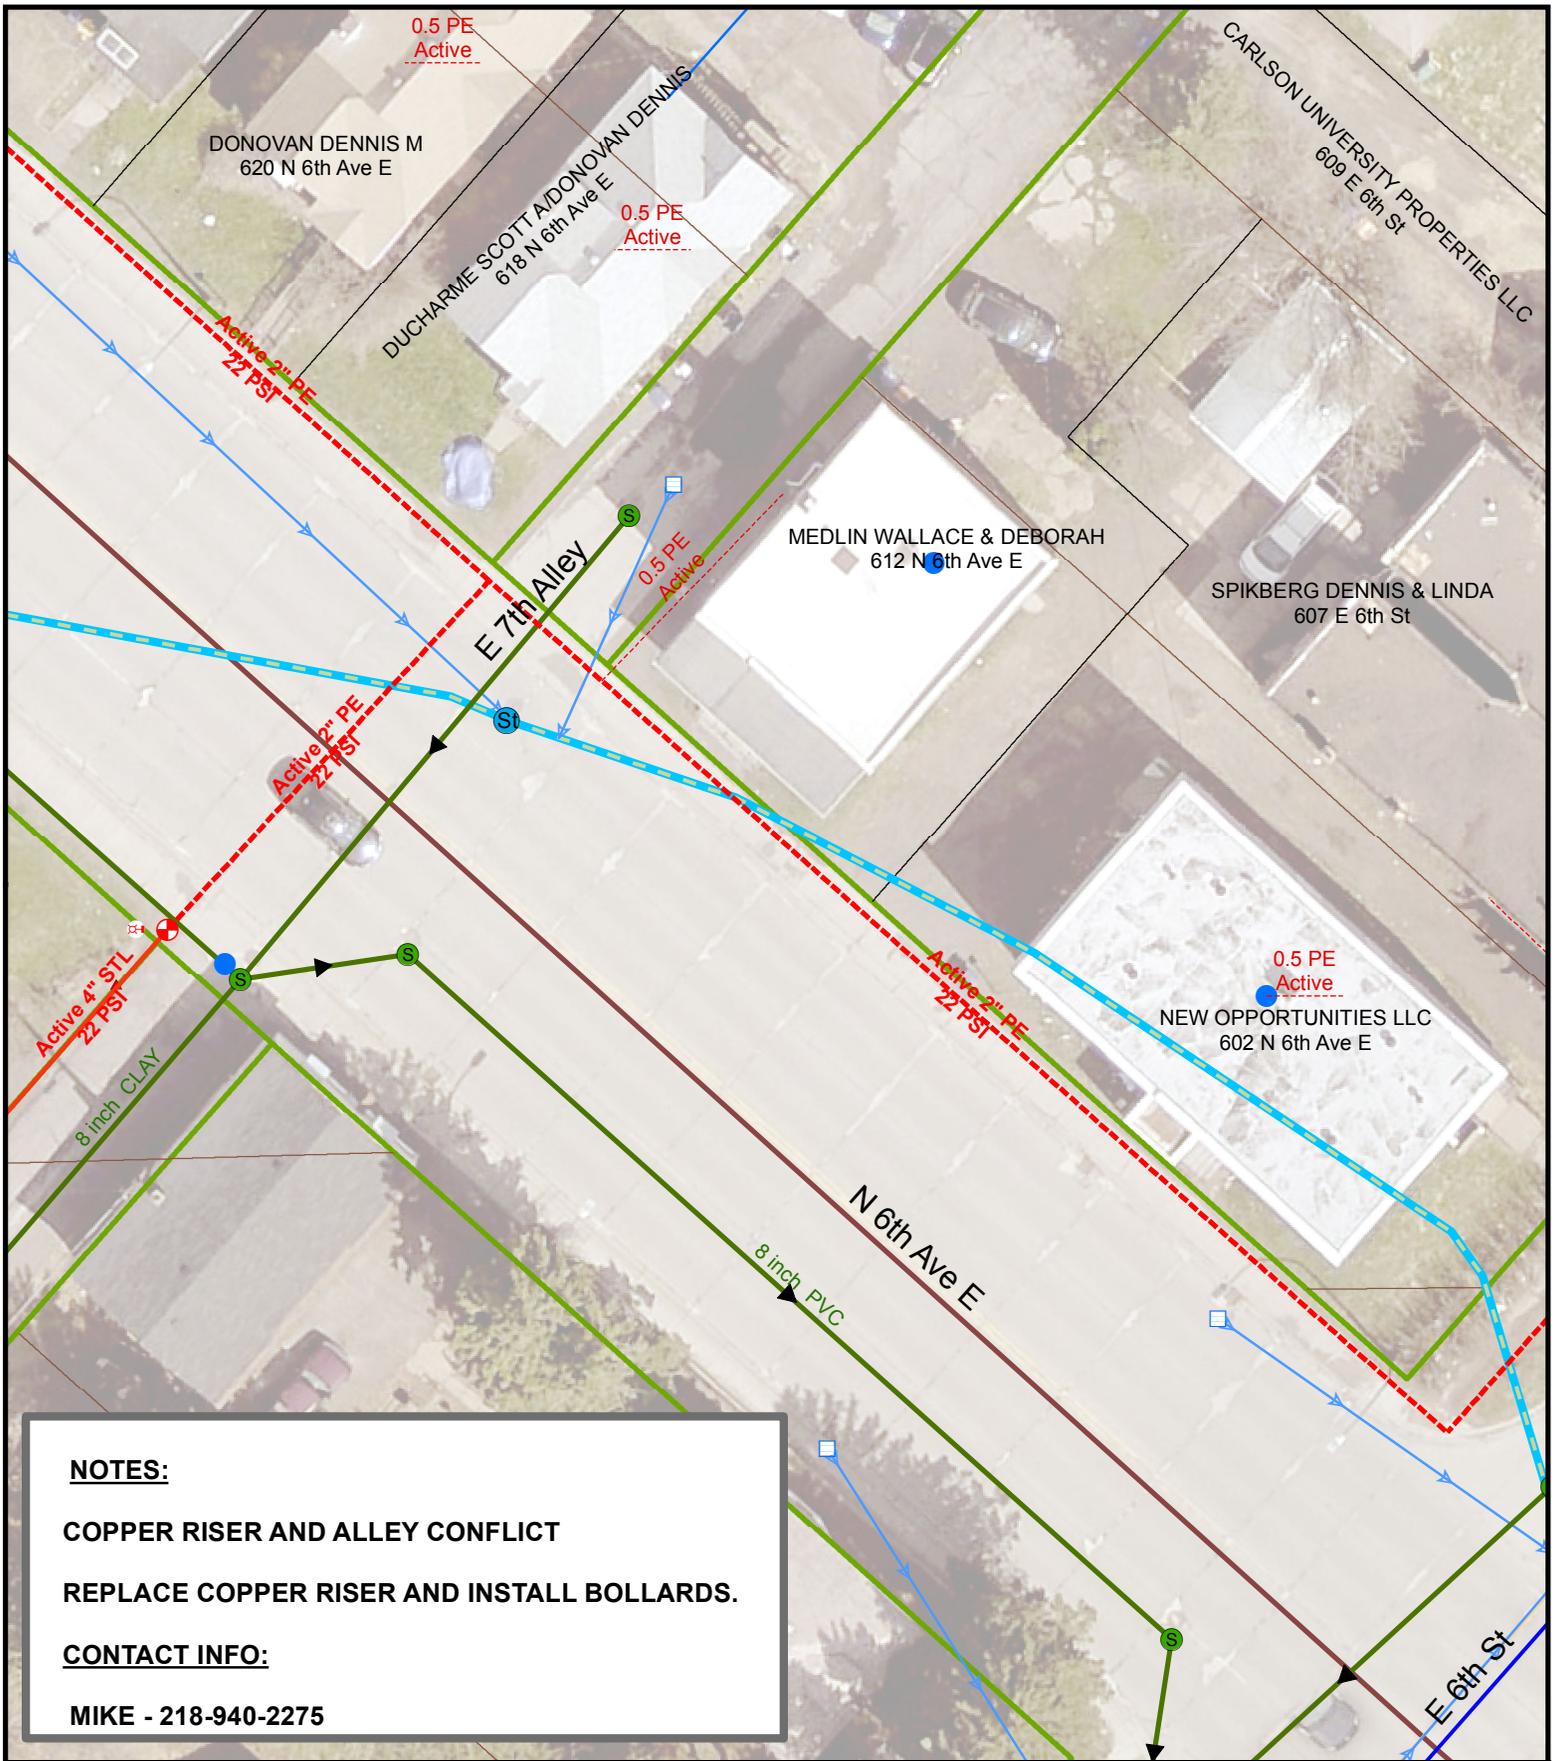

NOTES:
COPPER RISER AND ALLEY CONFLICT
REPLACE COPPER RISER AND INSTALL BOLLARDS.
CONTACT INFO:
MIKE - 218-940-2275

DATE COMPLETED: _____ INSPECTOR: _____

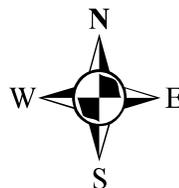
 1 inch = 25 feet

EXCESS FLOW VALVE: NA APPL #: NA EAM #: 443853 ZONE: 4

PLAN OF: REPLACE COPPER RISER AND INSTALL BOLLARDS

LOCATION: 612 N 6TH AVE E

FROM: _____ TO: _____


DEPARTMENT OF PUBLIC WORKS AND UTILITIES


 THE CITY OF
DULUTH
 MINNESOTA

JOB NO: 1613-117


DRAWN BY: SRE

DATE: 3/28/2017

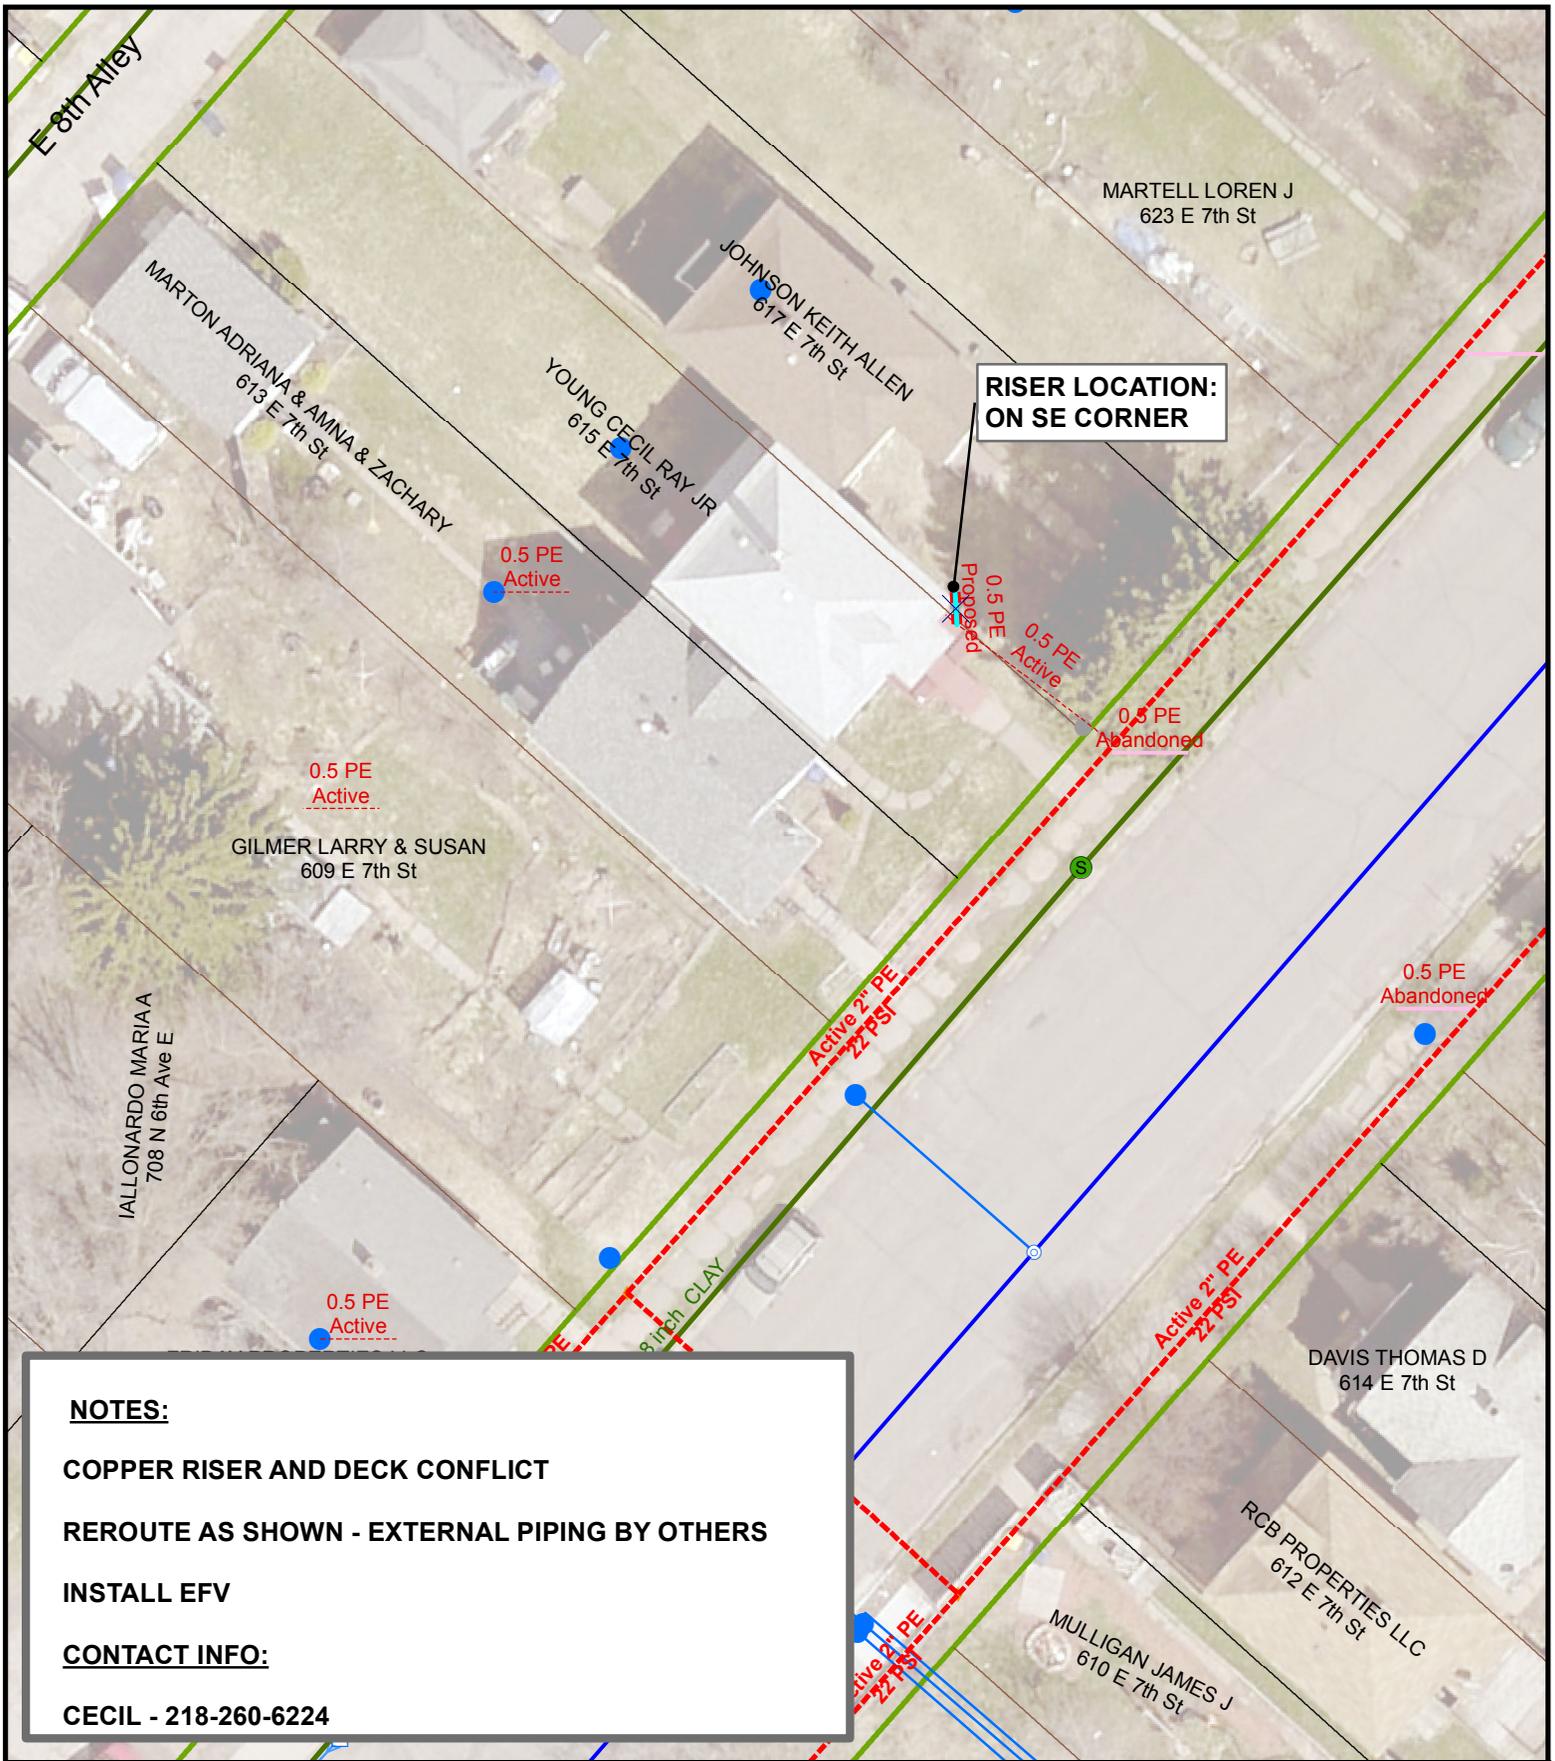

NOTES:
COPPER RISER AND DECK CONFLICT
REROUTE AS SHOWN - EXTERNAL PIPING BY OTHERS
INSTALL EFV
CONTACT INFO:
CECIL - 218-260-6224

DATE COMPLETED: _____ INSPECTOR: _____

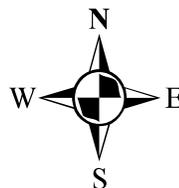
 1 inch = 25 feet

EXCESS FLOW VALVE: IF ABLE APPL #: NA EAM #: 443853 ZONE: 4

PLAN OF: REROUTE 1/2" PE GAS SERVICE

LOCATION: 615 E 7TH ST


FROM: _____ TO: _____


 THE CITY OF
DULUTH
 MINNESOTA

JOB NO: 1613-118

DRAWN BY: SRE

DATE: 3/23/2017

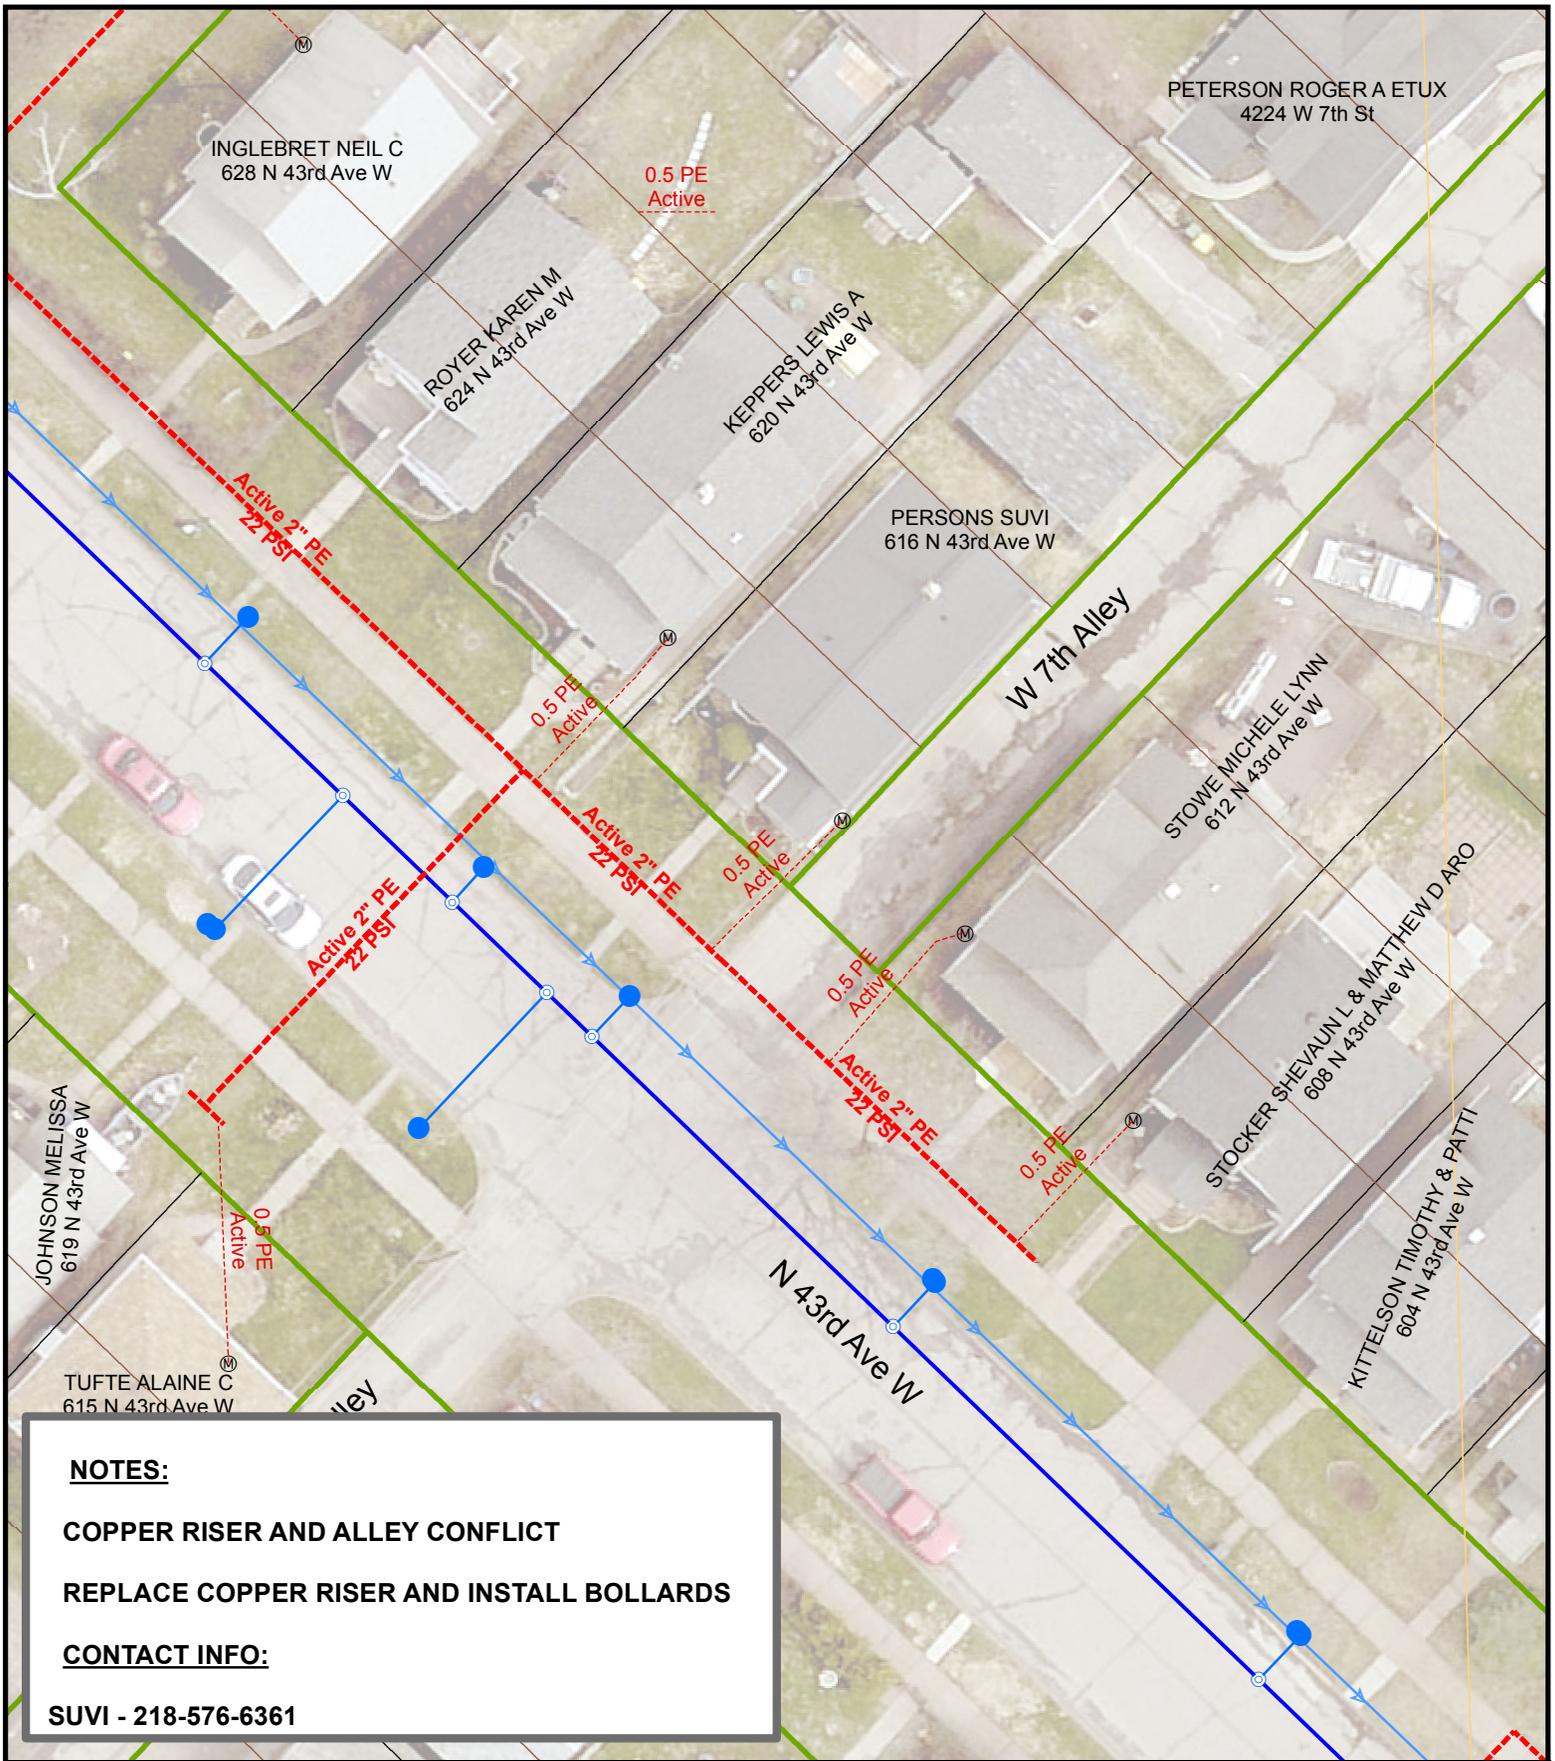

NOTES:


COPPER RISER AND ALLEY CONFLICT

REPLACE COPPER RISER AND INSTALL BOLLARDS

CONTACT INFO:

SUVI - 218-576-6361

DATE COMPLETED: _____ INSPECTOR: _____

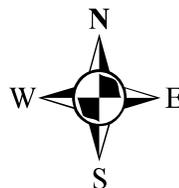
 1 inch = 25 feet

EXCESS FLOW VALVE: IF ABLE APPL #: NA EAM #: 443853 ZONE: 6

PLAN OF: REPLACE COPPER RISER AND INSTALL BOLLARDS

LOCATION: 616 N 43RD AVE W

FROM: _____ TO: _____


DEPARTMENT OF PUBLIC WORKS AND UTILITIES



JOB NO: 1613-119


DRAWN BY: SRE

DATE: 3/27/2017

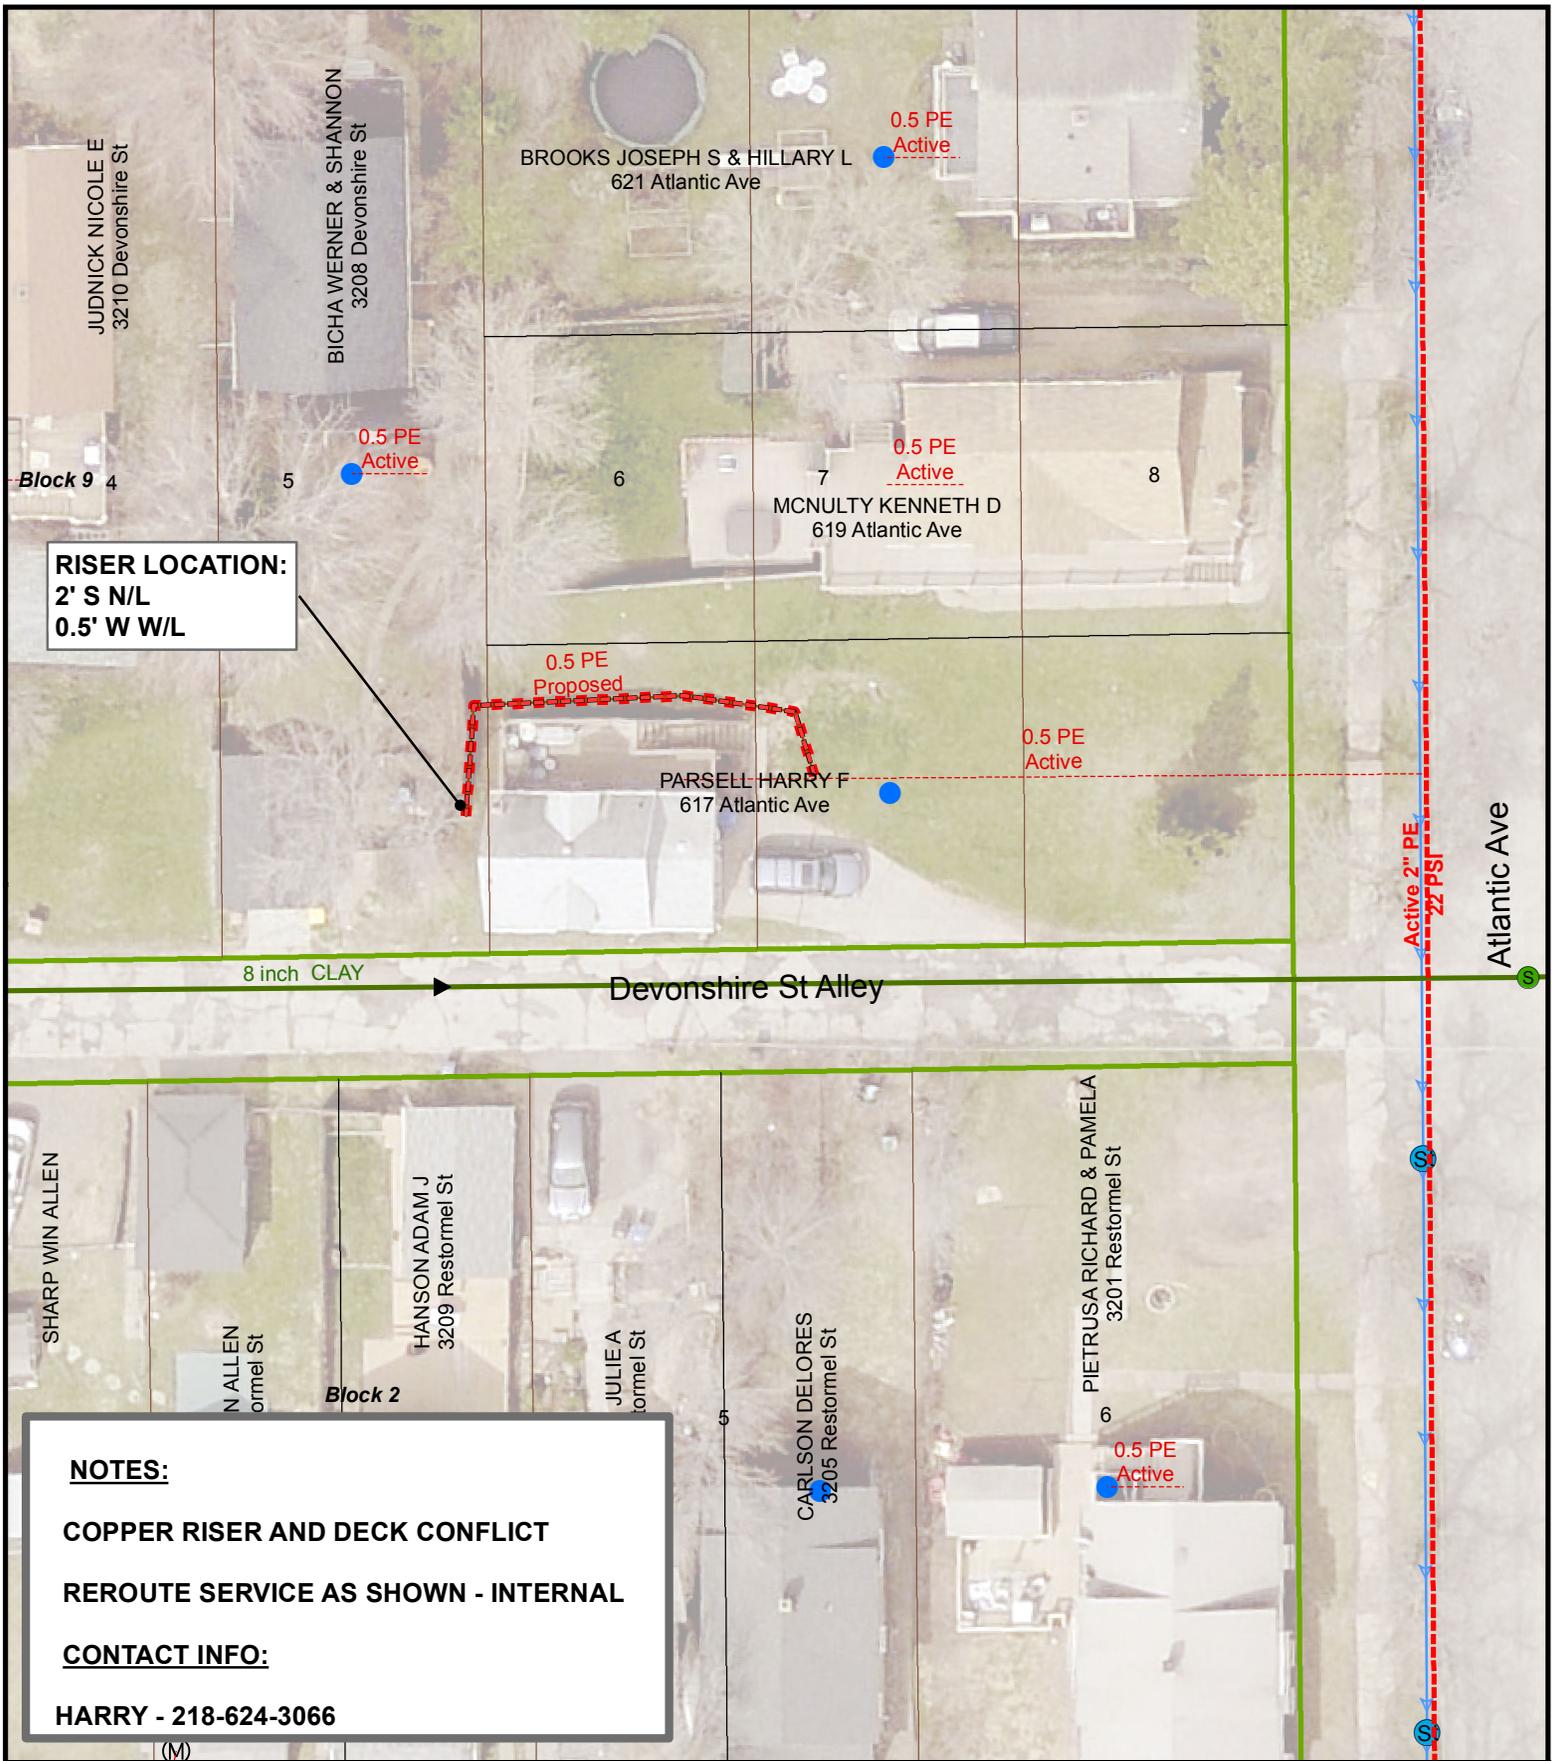

DATE COMPLETED:

INSPECTOR:

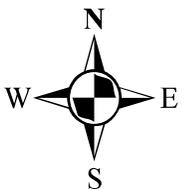

1 inch = 25 feet

EXCESS FLOW VALVE: NA APPL #: NA EAM #: 443853 ZONE: 5

PLAN OF: REROUTE 1/2" PE GAS SERVICE

LOCATION: 617 ATLANTIC AVE

FROM: _____ TO: _____


DEPARTMENT OF PUBLIC WORKS AND UTILITIES



JOB NO: 1613-120

DRAWN BY: SRE

DATE: 3/22/2017

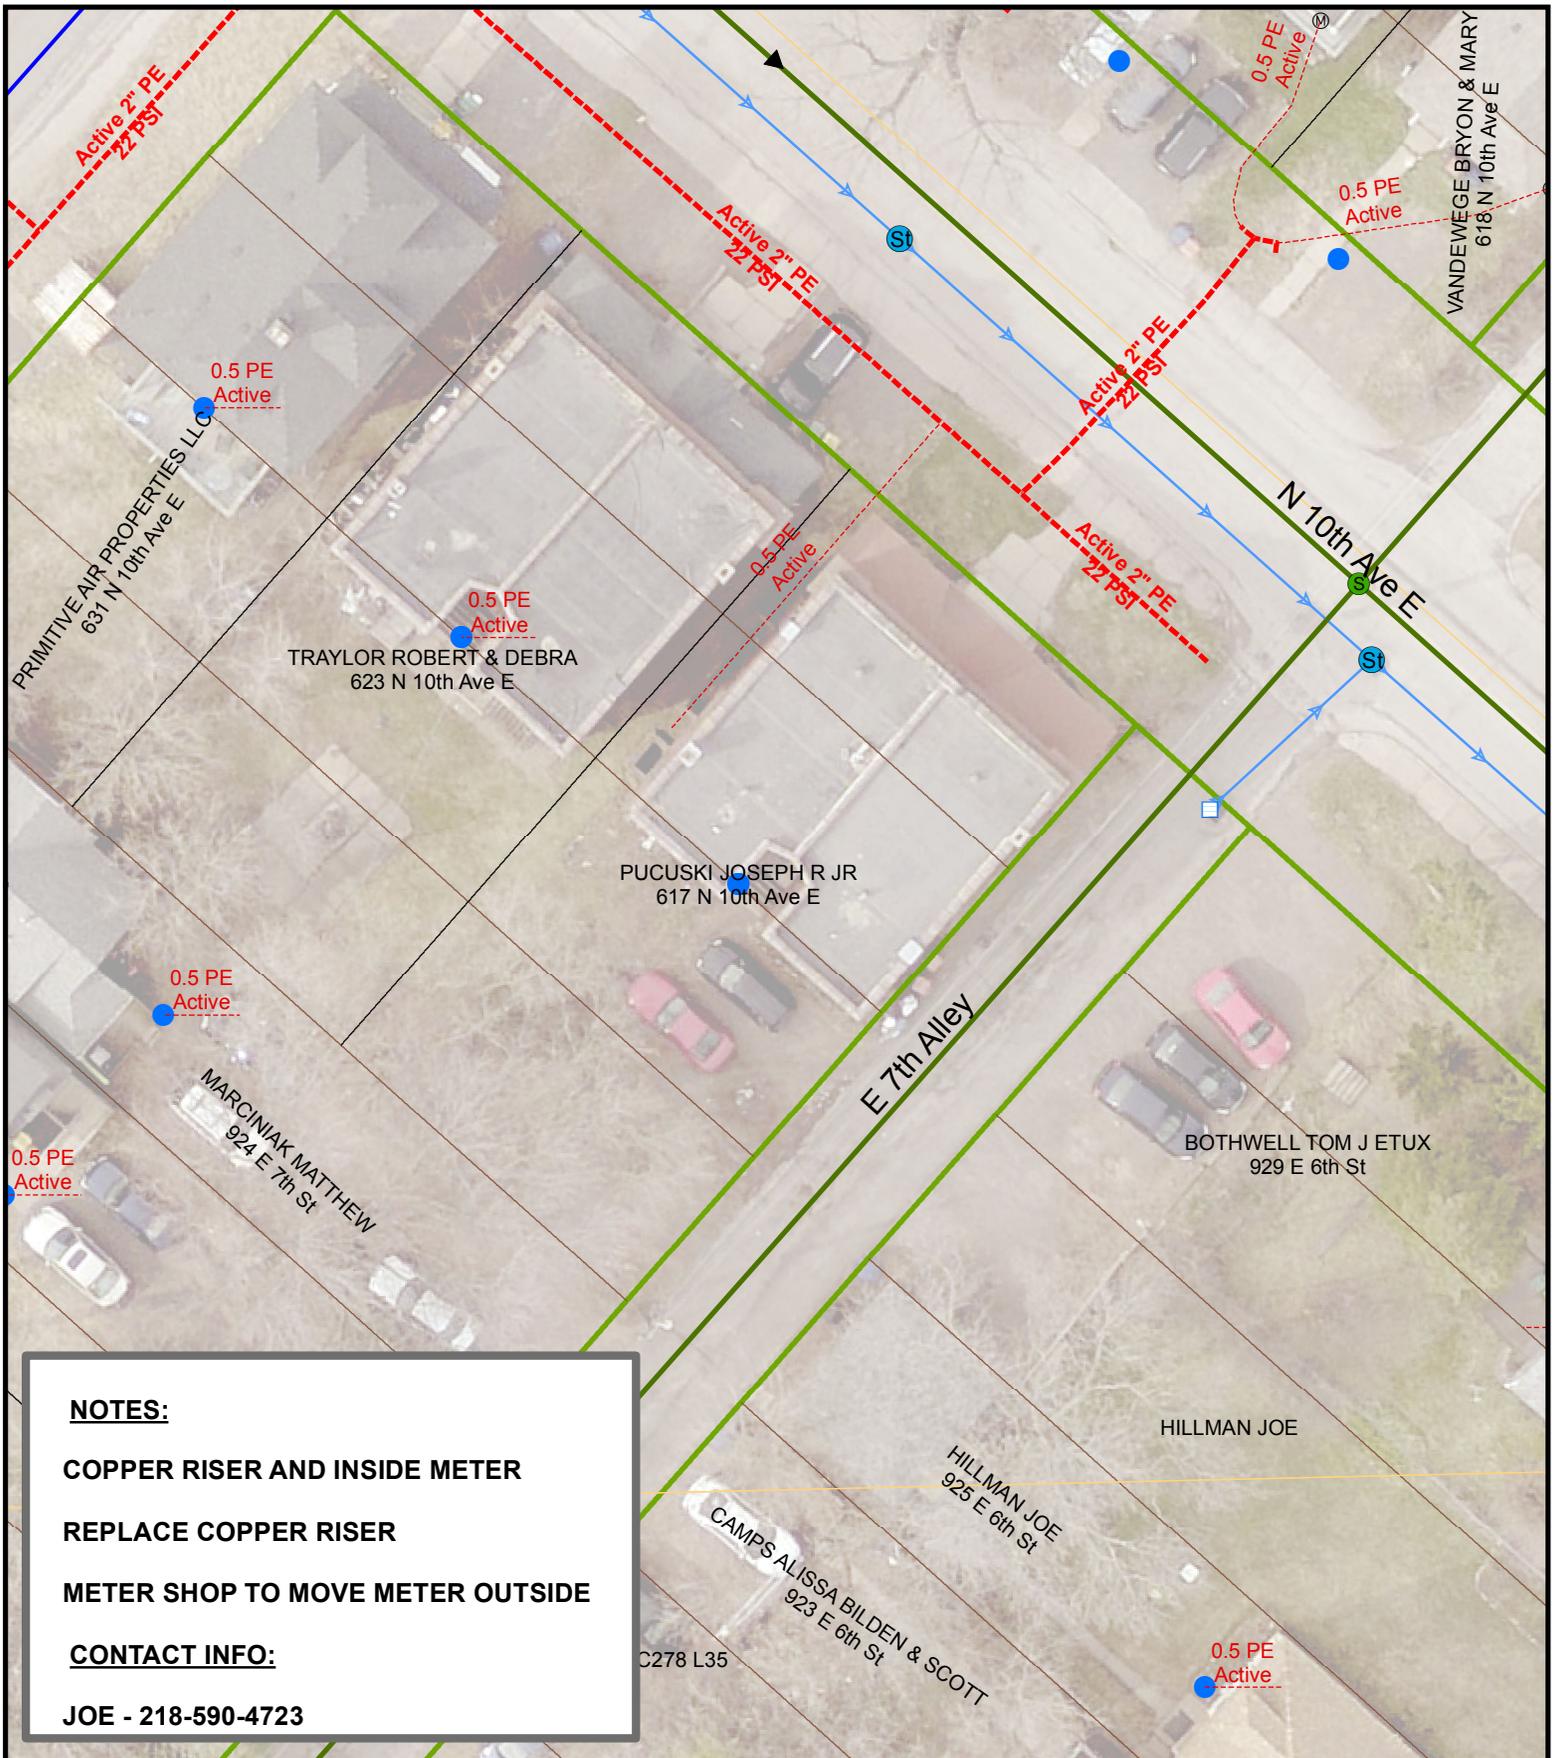

NOTES:
COPPER RISER AND INSIDE METER
REPLACE COPPER RISER
METER SHOP TO MOVE METER OUTSIDE
CONTACT INFO:
JOE - 218-590-4723

DATE COMPLETED: _____ INSPECTOR: _____


 1 inch = 25 feet

EXCESS FLOW VALVE: NA APPL #: NA EAM #: 443853 ZONE: 4

PLAN OF: REPLACE COPPER RISER

LOCATION: 617-619 N 10TH AVE E

FROM: _____ TO: _____



 THE CITY OF
DULUTH
 MINNESOTA

JOB NO: 1613-122

DRAWN BY: SRE

DATE: 3/28/2017

DEPARTMENT OF PUBLIC WORKS AND UTILITIES

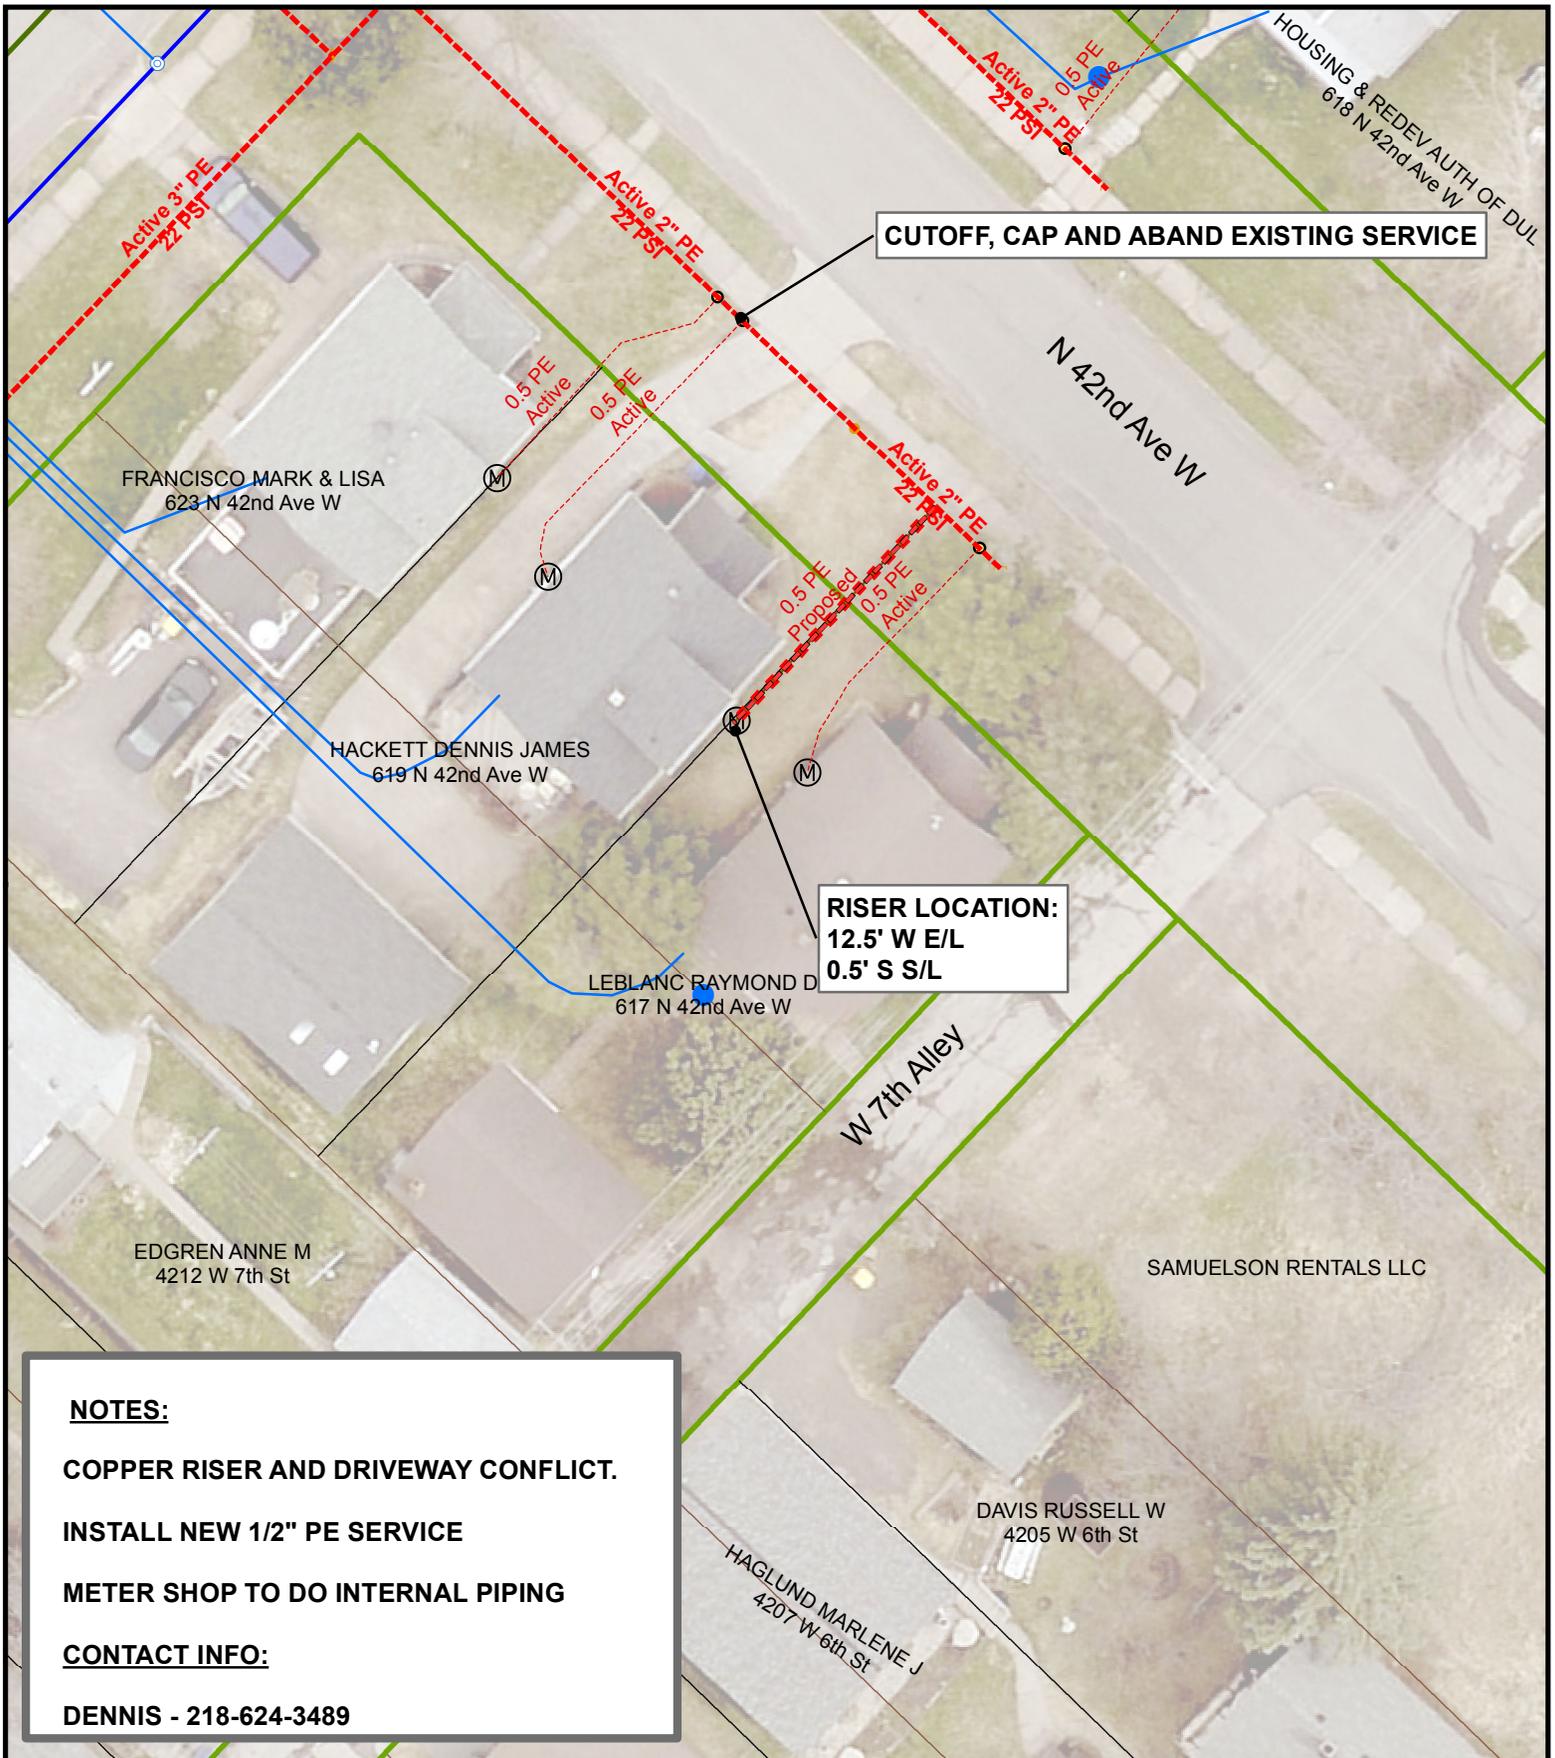

NOTES:

COPPER RISER AND DRIVEWAY CONFLICT.


INSTALL NEW 1/2" PE SERVICE

METER SHOP TO DO INTERNAL PIPING

CONTACT INFO:

DENNIS - 218-624-3489

DATE COMPLETED: _____ INSPECTOR: _____

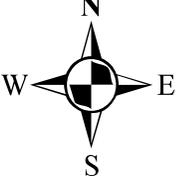
 1 inch = 25 feet

EXCESS FLOW VALVE: YES APPL #: 2017044 EAM #: 443853 ZONE: 6

PLAN OF: INSTALL NEW 1/2" PE GAS SERVICE

LOCATION: 619 N 42ND AVE W

FROM: _____ TO: _____


DEPARTMENT OF PUBLIC WORKS AND UTILITIES



JOB NO: 1613-123


DRAWN BY: SRE

DATE: 3/21/2017

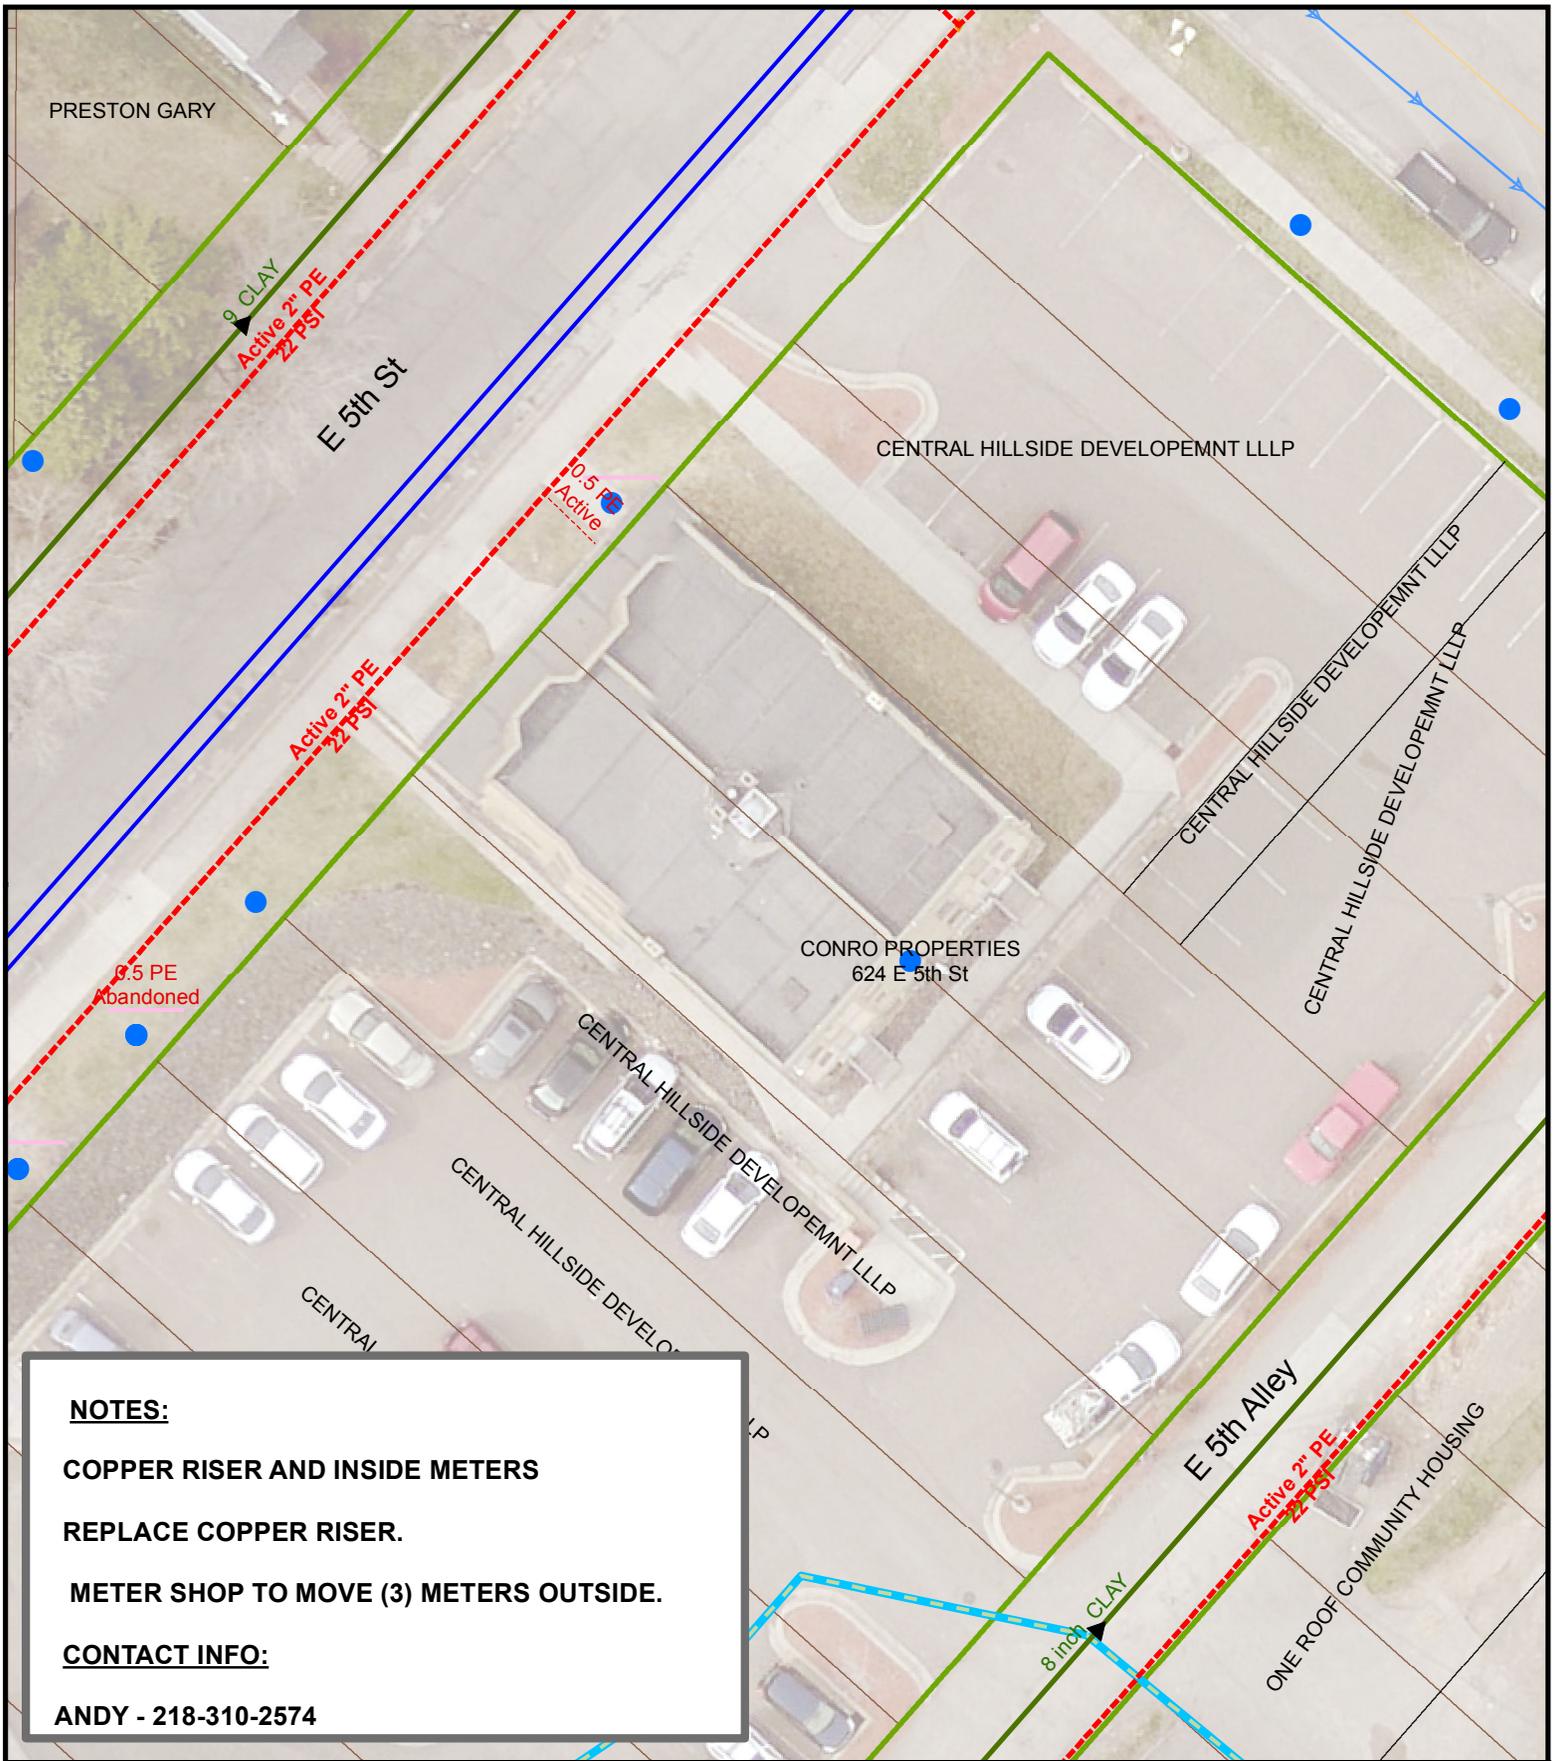

NOTES:
COPPER RISER AND INSIDE METERS
REPLACE COPPER RISER.
METER SHOP TO MOVE (3) METERS OUTSIDE.
CONTACT INFO:
ANDY - 218-310-2574

DATE COMPLETED: _____ INSPECTOR: _____

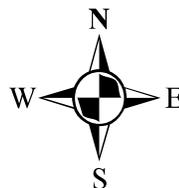
 1 inch = 25 feet

EXCESS FLOW VALVE: NA APPL #: NA EAM #: 443853 ZONE: 4

PLAN OF: COPPER RISER REPLACEMENT

LOCATION: 624 E 5TH ST

FROM: _____ TO: _____

DEPARTMENT OF PUBLIC WORKS AND UTILITIES




JOB NO: 1613-127
 DRAWN BY: SRE
 DATE: 3/27/2017



NOTES:
COPPER RISER ONLY
REPLACE COPPER RISER
INSTALL EFV IF ABLE
CONTACT INFO:
CHRIS - 218-428-5350

DATE COMPLETED: _____ INSPECTOR: _____

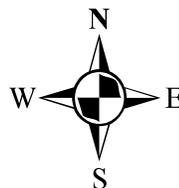
 1 inch = 25 feet

EXCESS FLOW VALVE: NA APPL #: NA EAM #: 443853 ZONE: 4

PLAN OF: REPLACE COPPER RISER

LOCATION: 626 E 11TH ST

FROM: _____ TO: _____



 THE CITY OF
DULUTH
 MINNESOTA

JOB NO: 1613-129

DRAWN BY: SRE

DATE: 3/28/2017

DEPARTMENT OF PUBLIC WORKS AND UTILITIES

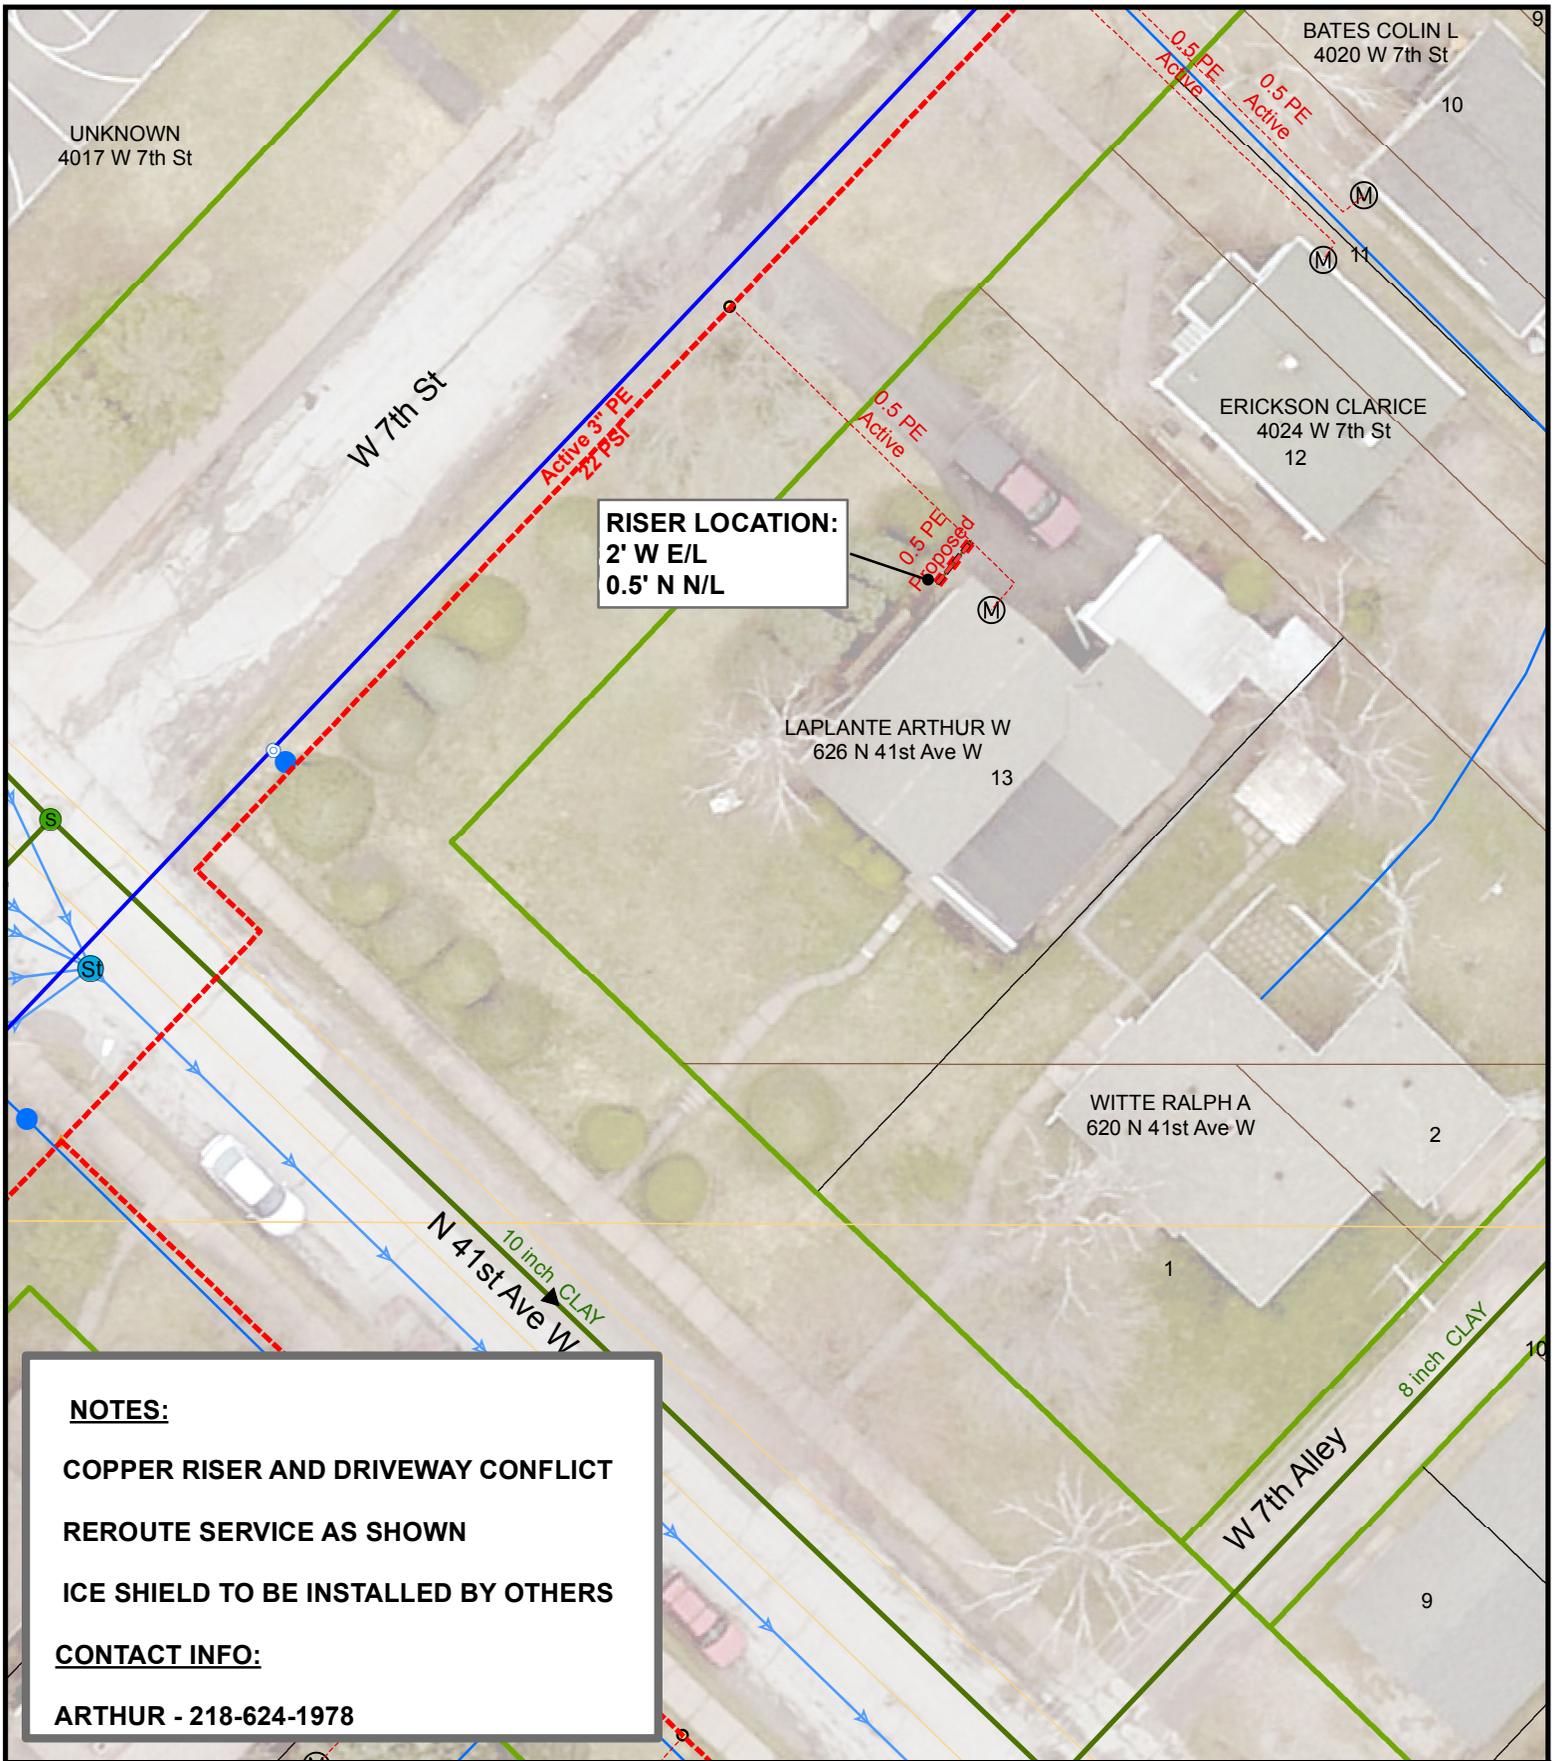


RISER LOCATION:
 2' W E/L
 0.5' N N/L

NOTES:
 COPPER RISER AND DRIVEWAY CONFLICT
 REROUTE SERVICE AS SHOWN
 ICE SHIELD TO BE INSTALLED BY OTHERS

CONTACT INFO:
 ARTHUR - 218-624-1978

DATE COMPLETED: _____ INSPECTOR: _____

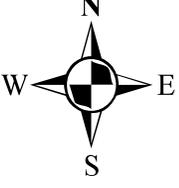
 1 inch = 25 feet

EXCESS FLOW VALVE: YES APPL #: NA EAM #: 443853 ZONE: 6

PLAN OF: REROUTE 1/2" PE GAS SERVICE


LOCATION: 626 N 41ST AVE W

FROM: _____ TO: _____

DEPARTMENT OF PUBLIC WORKS AND UTILITIES



JOB NO: 1613-130
 DRAWN BY: SRE
 DATE: 3/27/2017

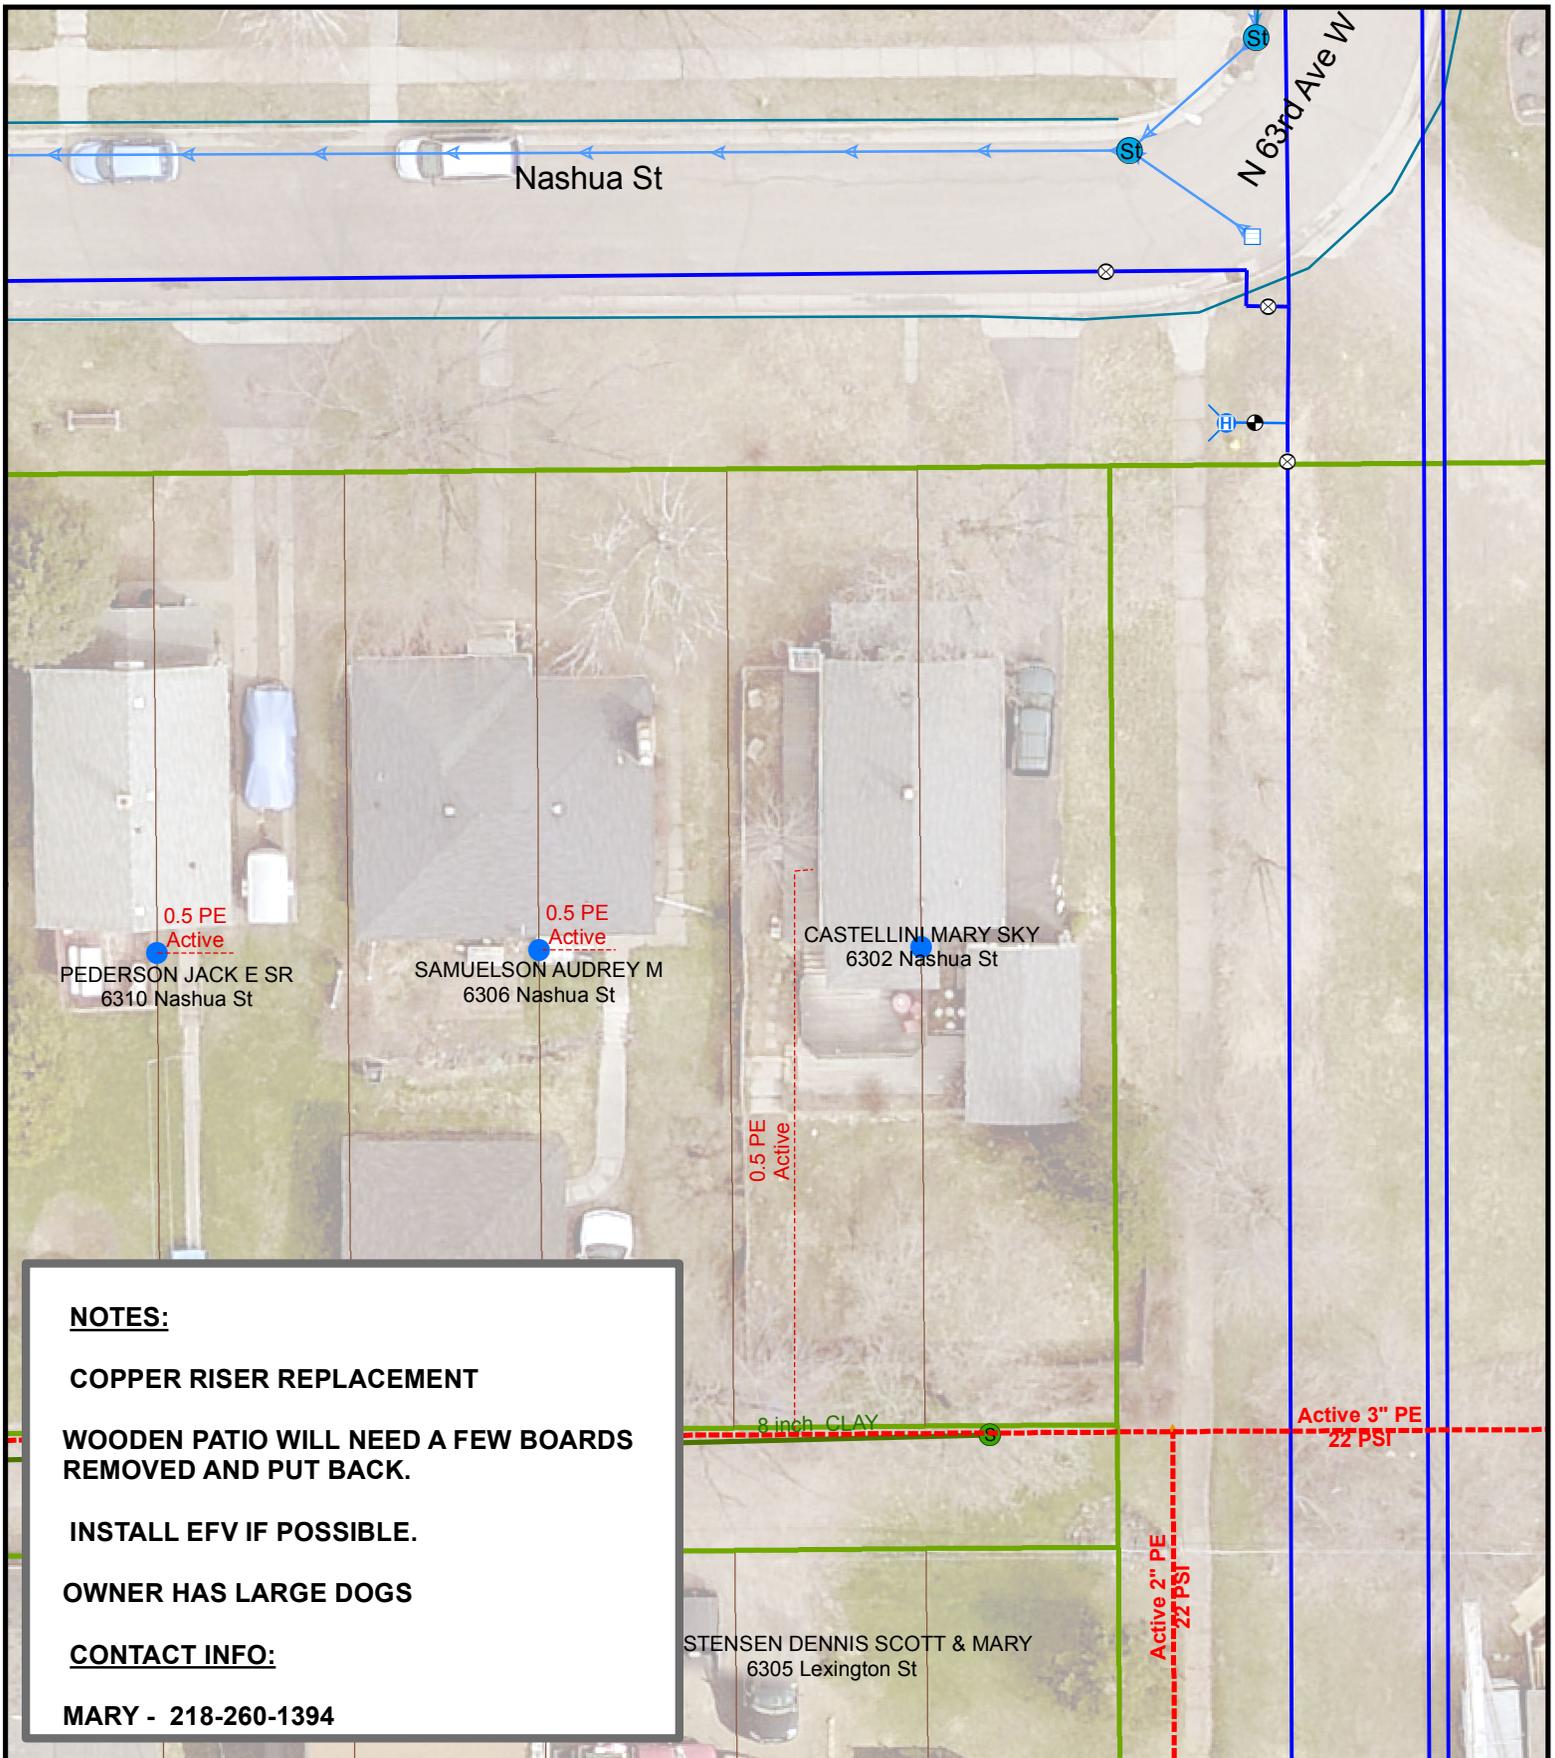

NOTES:

COPPER RISER REPLACEMENT

WOODEN PATIO WILL NEED A FEW BOARDS REMOVED AND PUT BACK.


INSTALL EFV IF POSSIBLE.

OWNER HAS LARGE DOGS

CONTACT INFO:

MARY - 218-260-1394

DATE COMPLETED: _____ INSPECTOR: _____

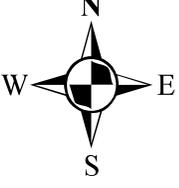
 1 inch = 25 feet

EXCESS FLOW VALVE: IF ABLE APPL #: NA EAM #: 443853 ZONE: 6

PLAN OF: REPLACE COPPER RISER

LOCATION: 6302 NASHUA ST


FROM: _____ TO: _____


 THE CITY OF
DULUTH
 MINNESOTA

JOB NO: 1613-133

DRAWN BY: SRE

DATE: 3/21/2017

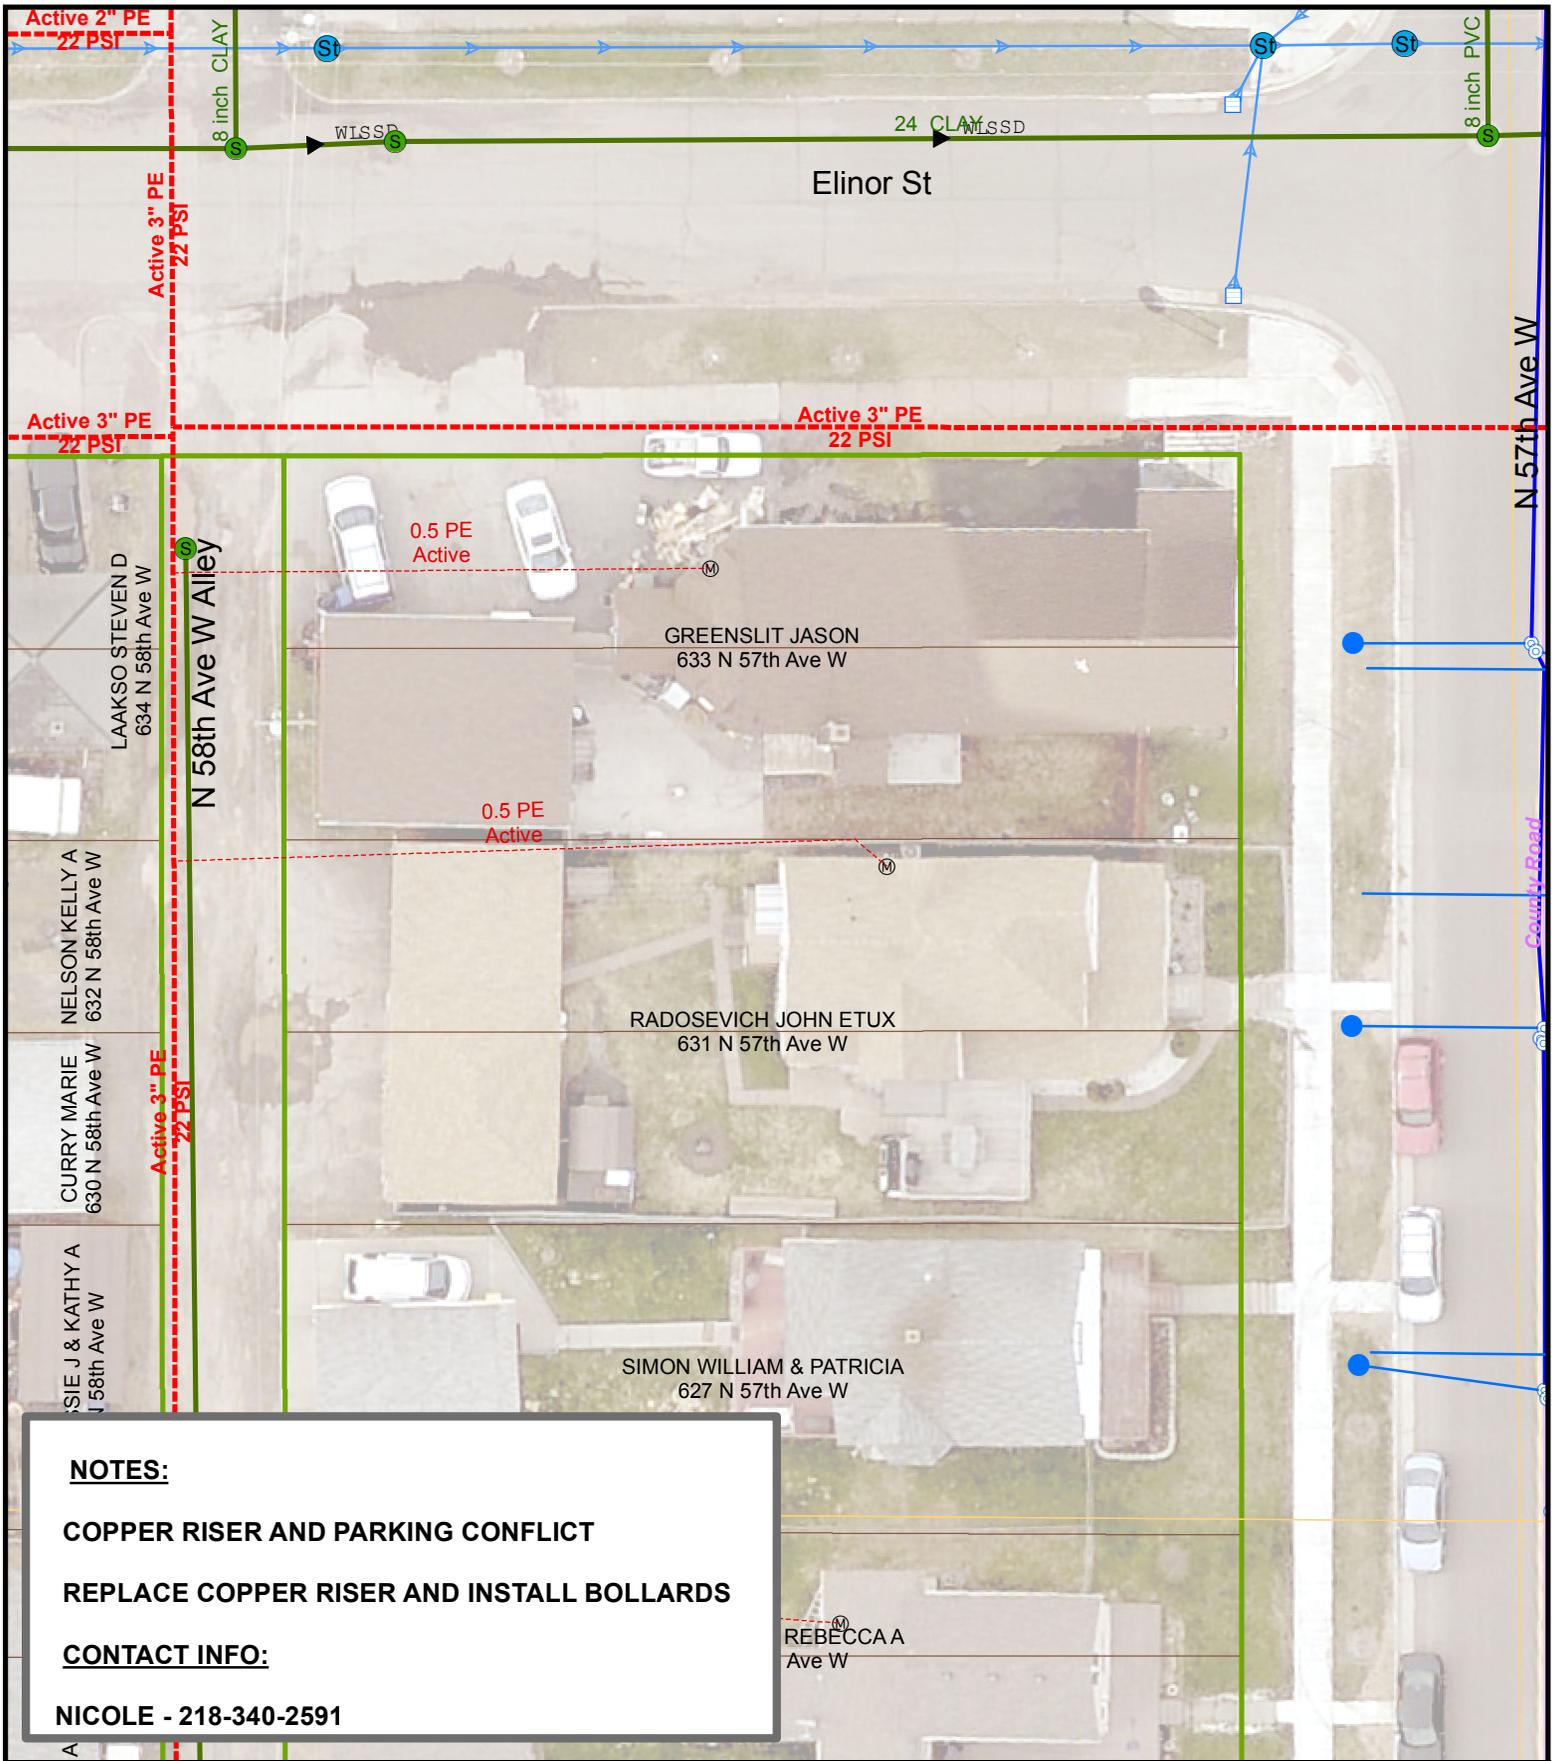

NOTES:

COPPER RISER AND PARKING CONFLICT


REPLACE COPPER RISER AND INSTALL BOLLARDS

CONTACT INFO:

NICOLE - 218-340-2591

DATE COMPLETED:

INSPECTOR:

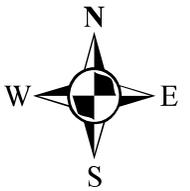

1 inch = 25 feet

EXCESS FLOW VALVE: NA APPL #: NA EAM #: 443853 ZONE: 6

PLAN OF: REPLACE COPPER RISER AND INSTALL BOLLARDS

LOCATION: 633 N 57TH AVE W

FROM: _____ TO: _____


DEPARTMENT OF PUBLIC WORKS AND UTILITIES



JOB NO: 1613-134


DRAWN BY: SRE

DATE: 3/27/2017

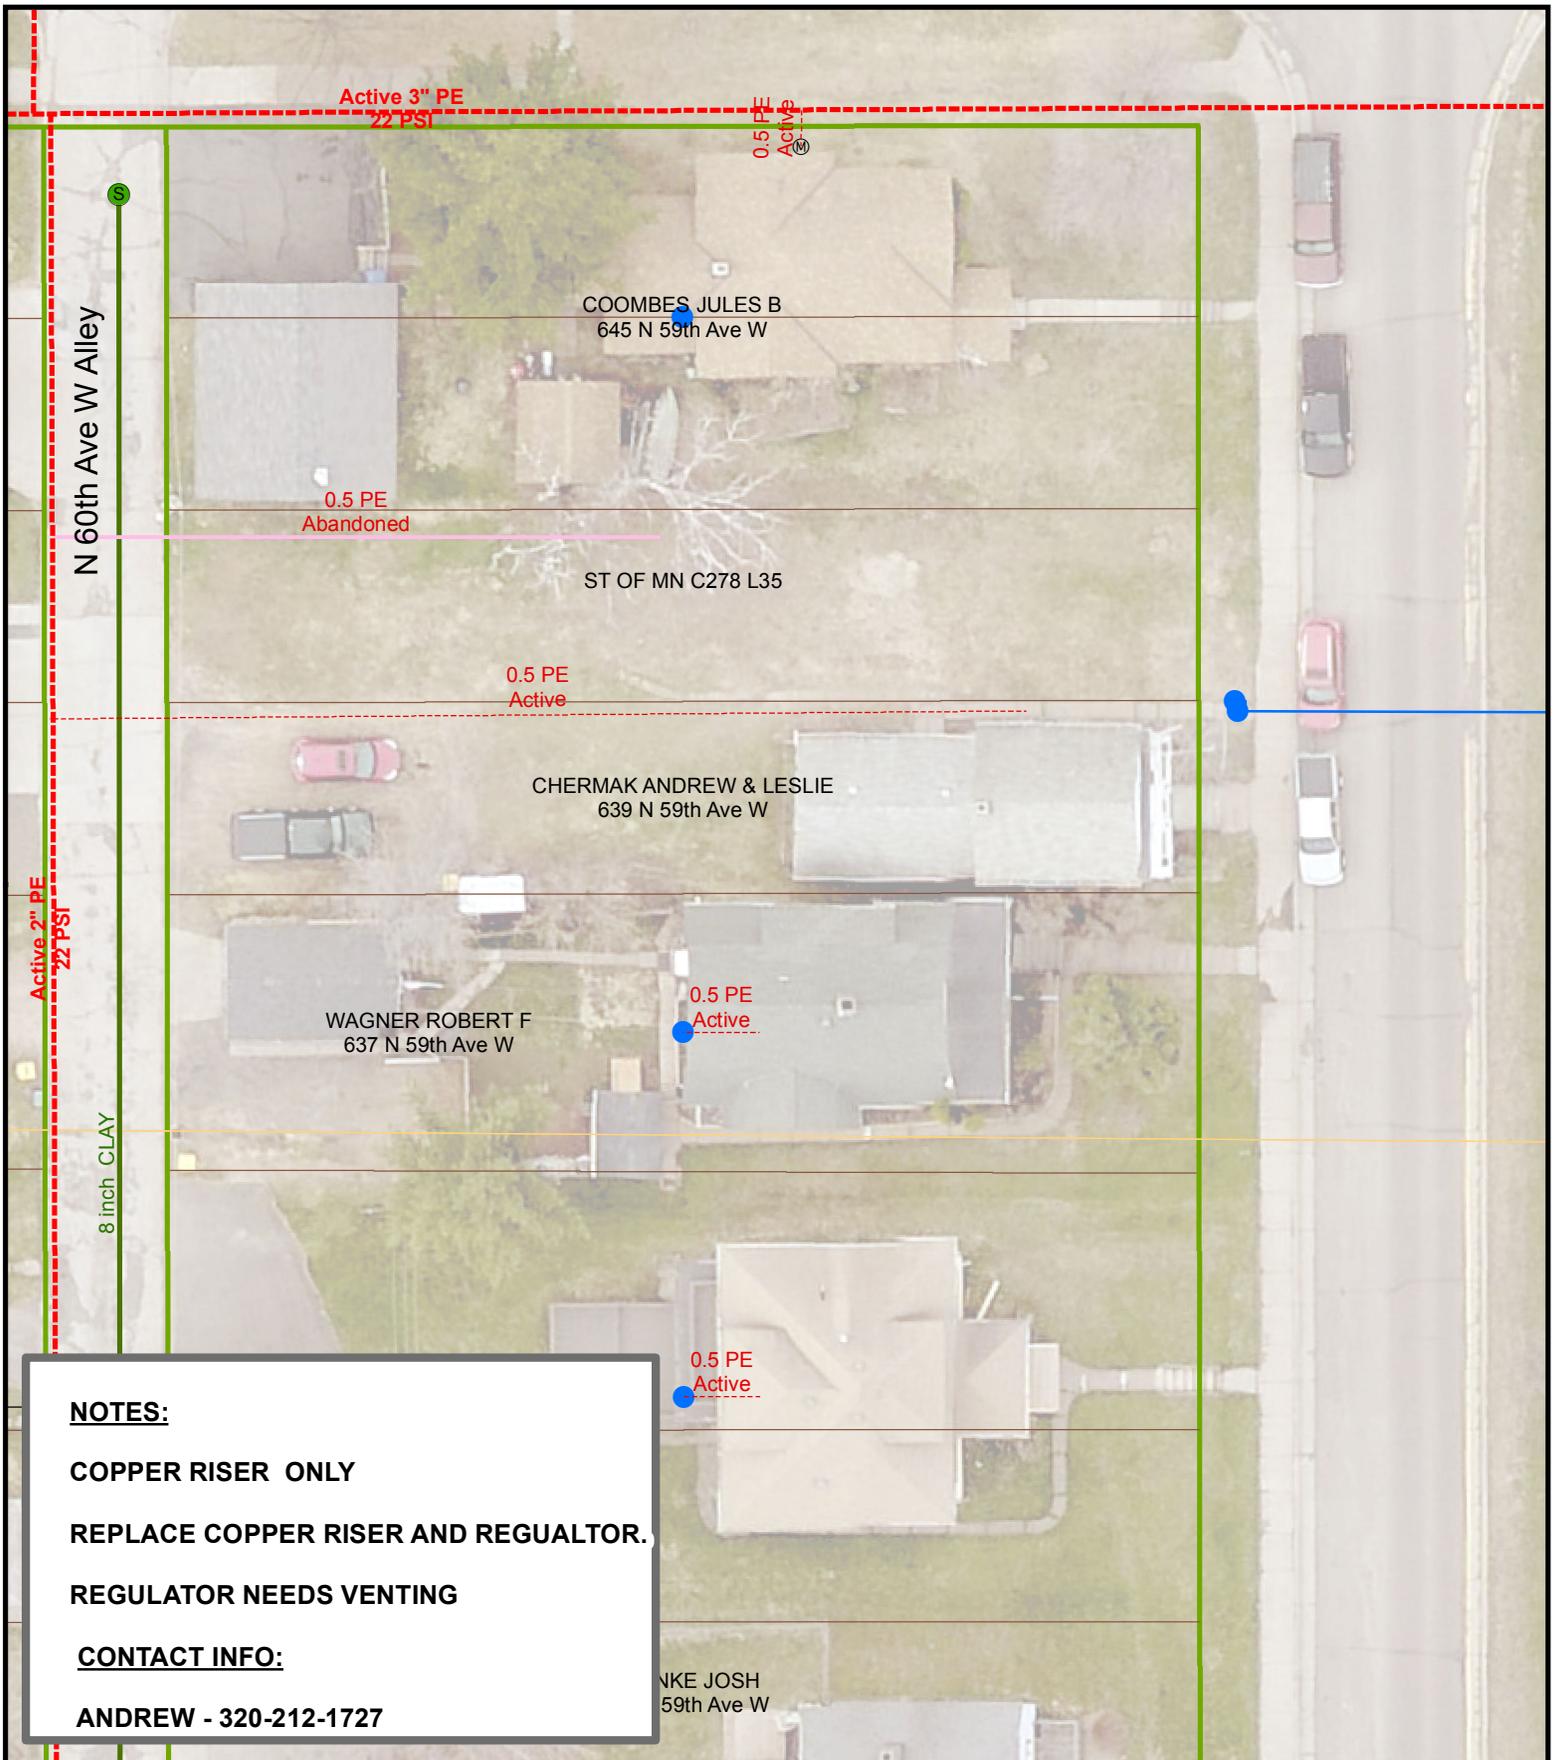

NOTES:
COPPER RISER ONLY
REPLACE COPPER RISER AND REGUALTOR.
REGULATOR NEEDS VENTING
CONTACT INFO:
ANDREW - 320-212-1727

DATE COMPLETED: _____ INSPECTOR: _____

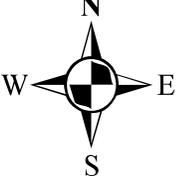
 1 inch = 25 feet

EXCESS FLOW VALVE: NA APPL #: NA EAM #: 443853 ZONE: 6

PLAN OF: REPLACE COPPER RISER

LOCATION: 639 N 59TH AVE W


FROM: _____ TO: _____


 THE CITY OF
DULUTH
 MINNESOTA

JOB NO: 1613-135


DRAWN BY: SRE

DATE: 3/28/2017

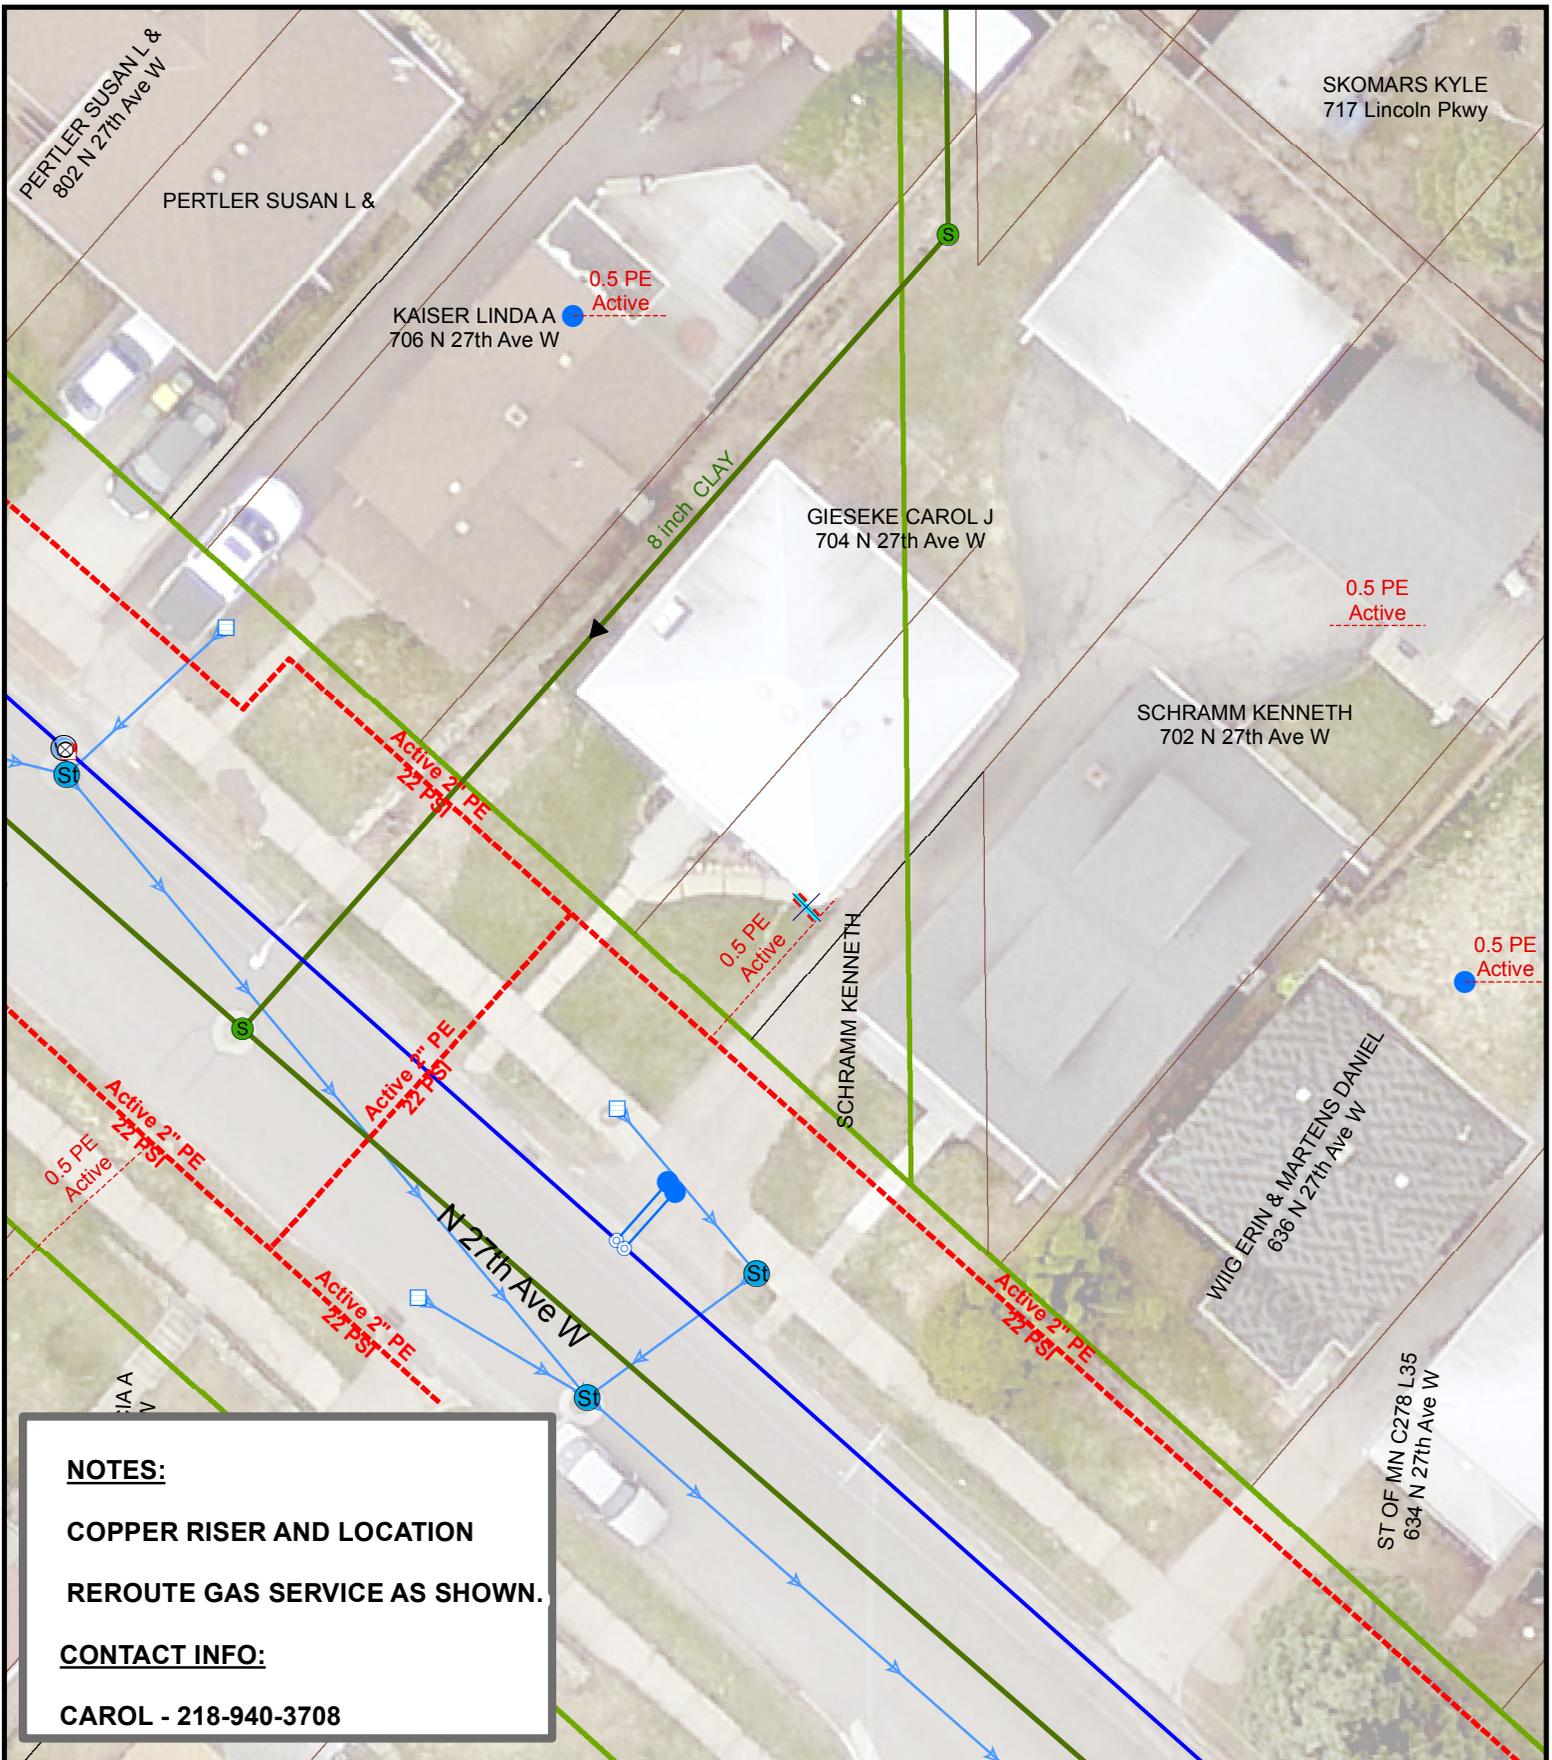

NOTES:
COPPER RISER AND LOCATION
REROUTE GAS SERVICE AS SHOWN.
CONTACT INFO:
CAROL - 218-940-3708

DATE COMPLETED: _____ INSPECTOR: _____

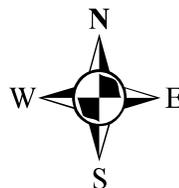

 1 inch = 20 feet

EXCESS FLOW VALVE: YES APPL #: NA EAM #: 443853 ZONE: 5
 PLAN OF: REROUTE 1/2" PE GAS SERVICE
 LOCATION: 704 N 27TH AVE W
 FROM: _____ TO: _____

DEPARTMENT OF PUBLIC WORKS AND UTILITIES


 THE CITY OF
DULUTH
 MINNESOTA


JOB NO: 1613-137
 DRAWN BY: SRE
 DATE: 3/30/2017

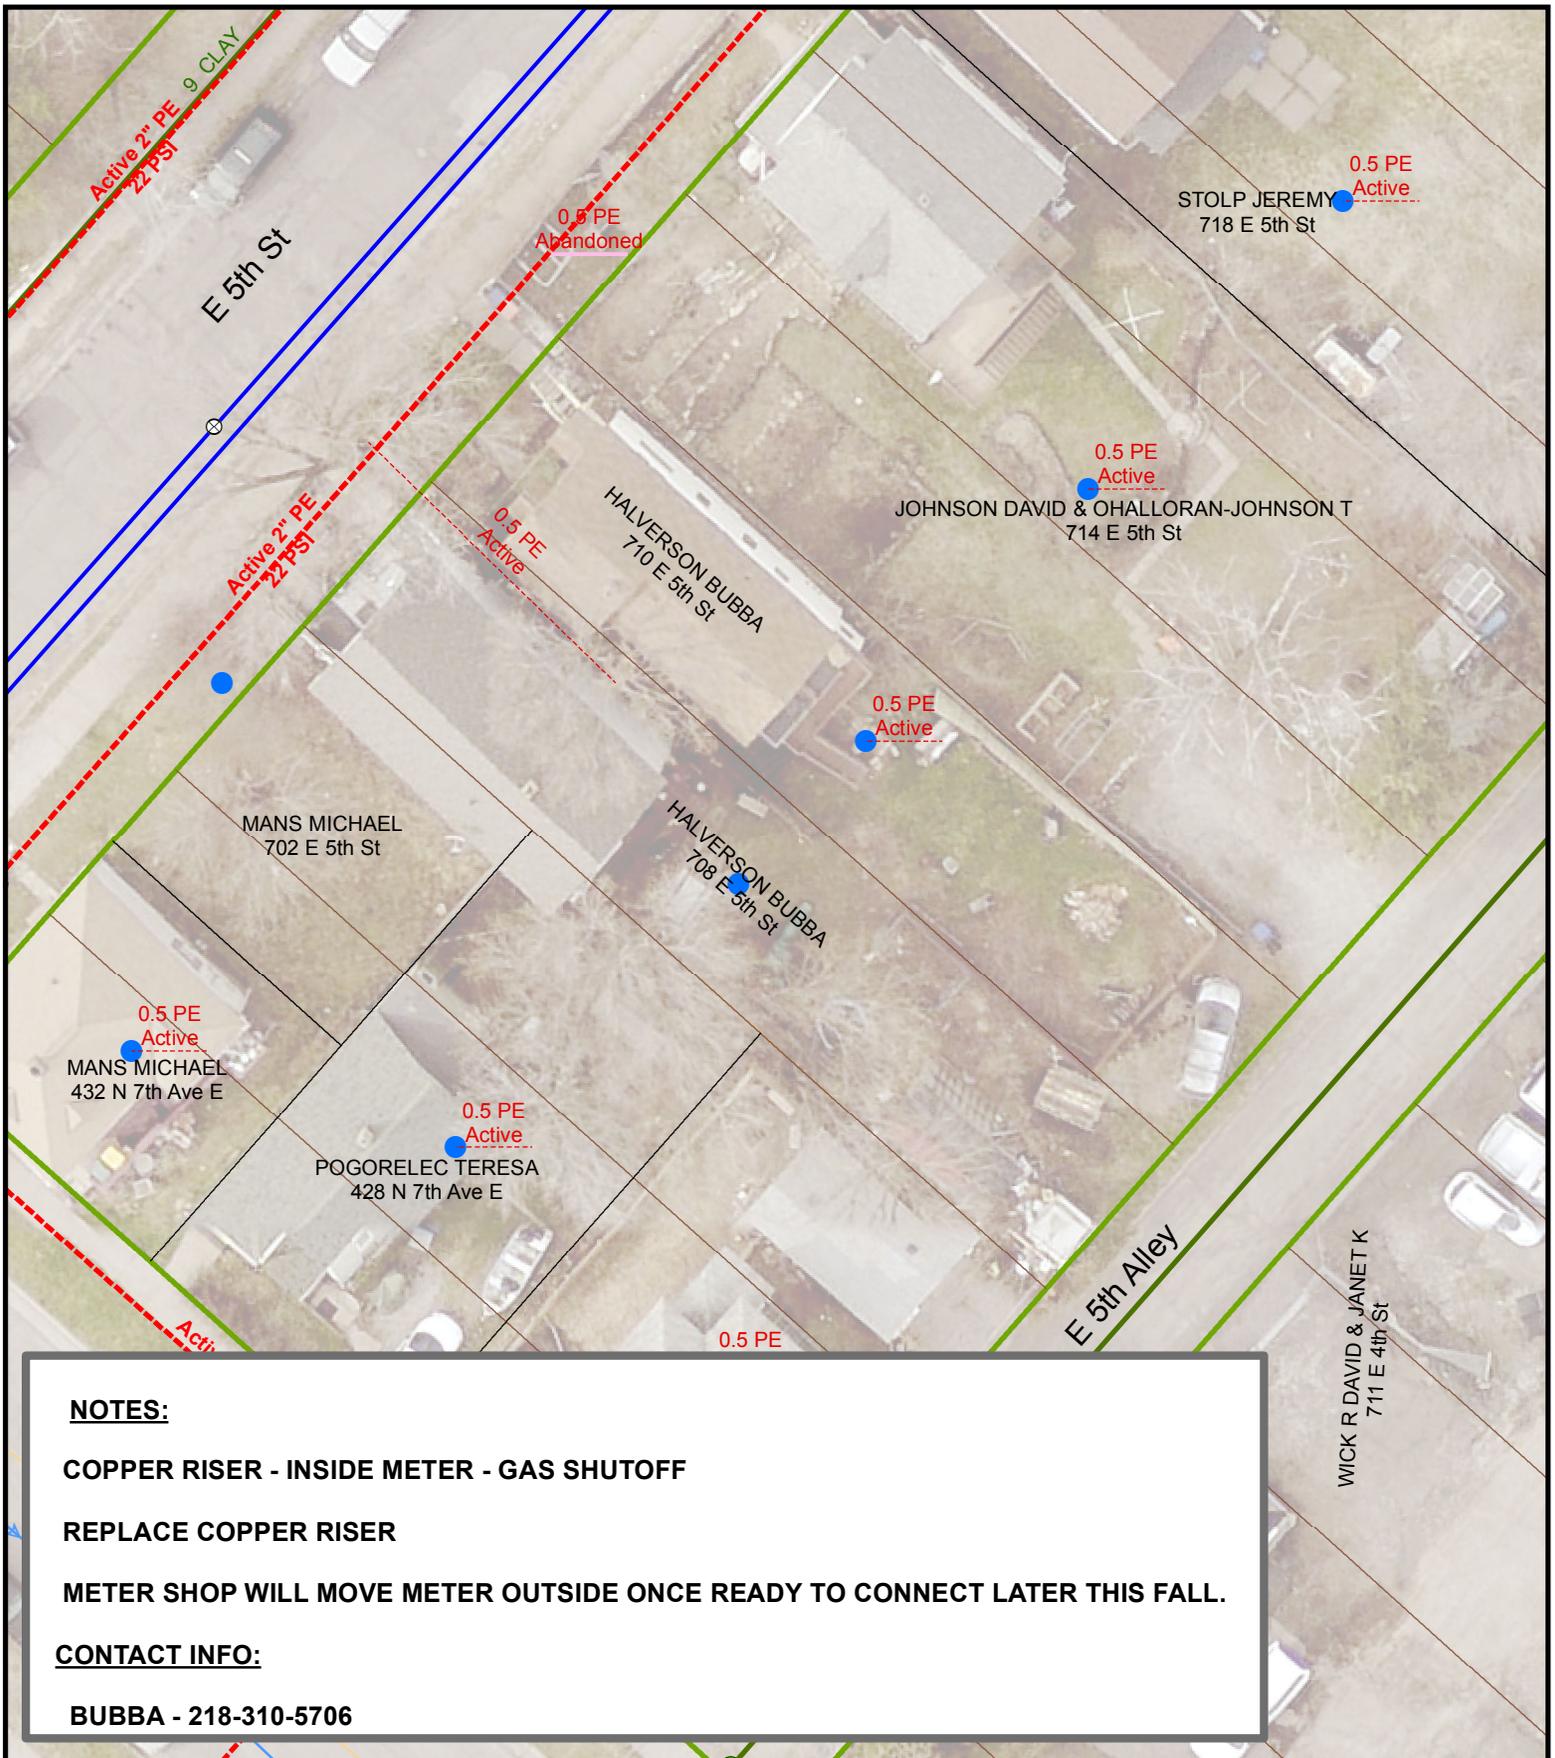

NOTES:
COPPER RISER - INSIDE METER - GAS SHUTOFF
REPLACE COPPER RISER
METER SHOP WILL MOVE METER OUTSIDE ONCE READY TO CONNECT LATER THIS FALL.

CONTACT INFO:
BUBBA - 218-310-5706

DATE COMPLETED: _____ INSPECTOR: _____

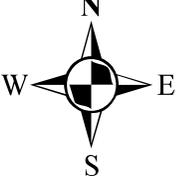
 1 inch = 25 feet

EXCESS FLOW VALVE: NA APPL #: NA EAM #: 443853 ZONE: 4

PLAN OF: REPLACE COPPER RISER

LOCATION: 708 E 5TH ST

FROM: _____ TO: _____


DEPARTMENT OF PUBLIC WORKS AND UTILITIES


 THE CITY OF
DULUTH
 MINNESOTA

JOB NO: 1613-140

DRAWN BY: SRE

DATE: 3/27/2017

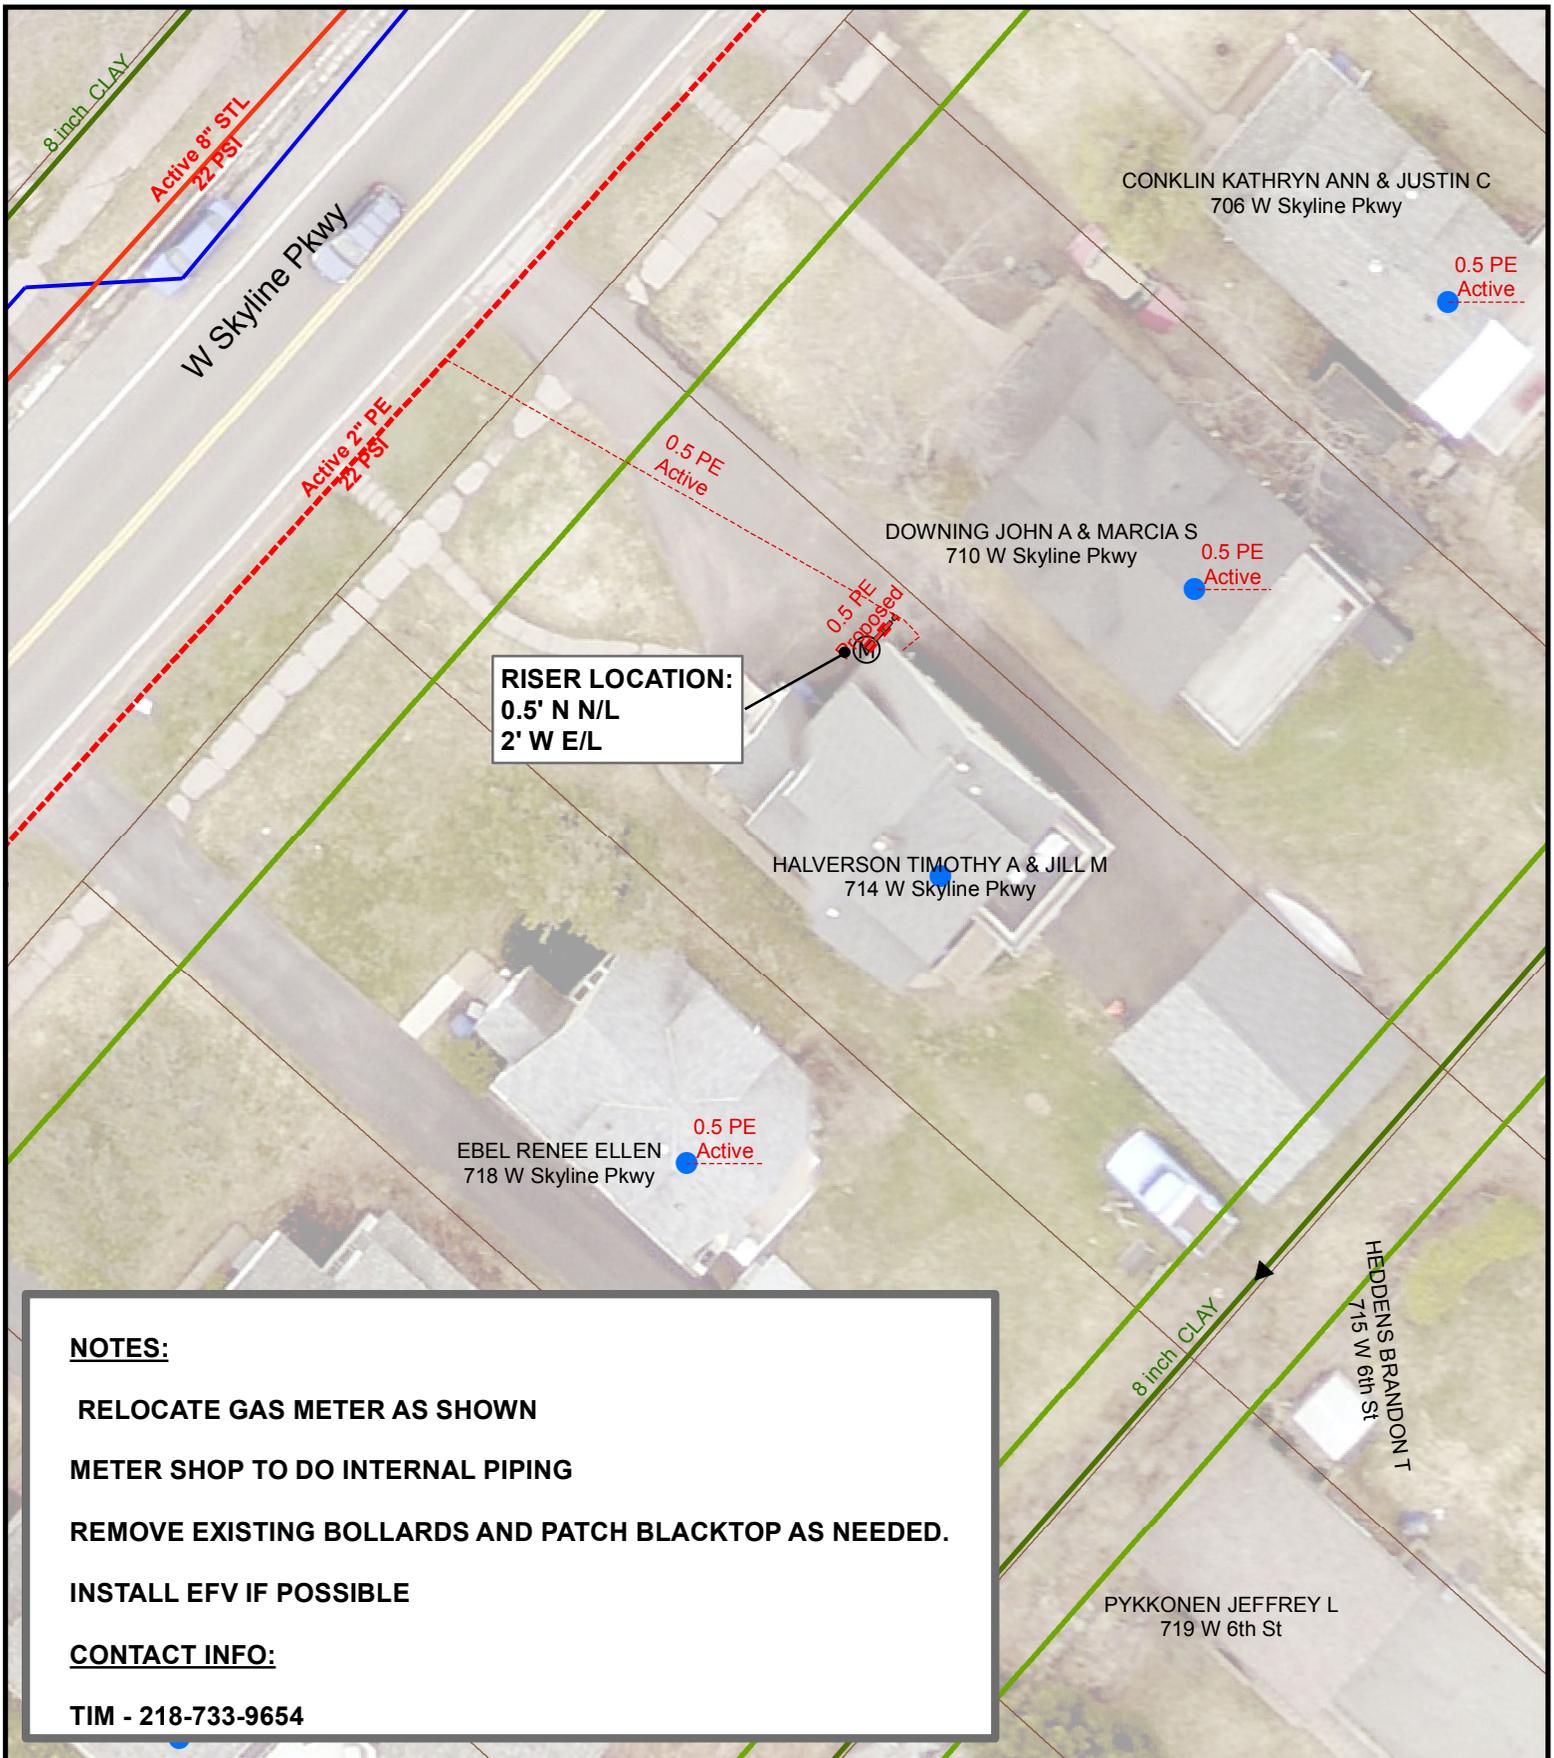

RISER LOCATION:
 0.5' N N/L
 2' W E/L


NOTES:

- RELOCATE GAS METER AS SHOWN
- METER SHOP TO DO INTERNAL PIPING
- REMOVE EXISTING BOLLARDS AND PATCH BLACKTOP AS NEEDED.
- INSTALL EFV IF POSSIBLE

CONTACT INFO:

TIM - 218-733-9654

DATE COMPLETED: _____ INSPECTOR: _____

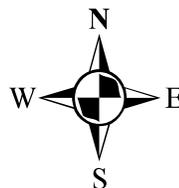
 1 inch = 25 feet

EXCESS FLOW VALVE: IF ABLE APPL #: NA EAM #: 443853 ZONE: 5

PLAN OF: _____ RELOCATE SERVICE

LOCATION: _____ 714 W SKYLINE PKWY


FROM: _____ TO: _____



JOB NO: 1613-141

DRAWN BY: SRE

DATE: 3/21/2017

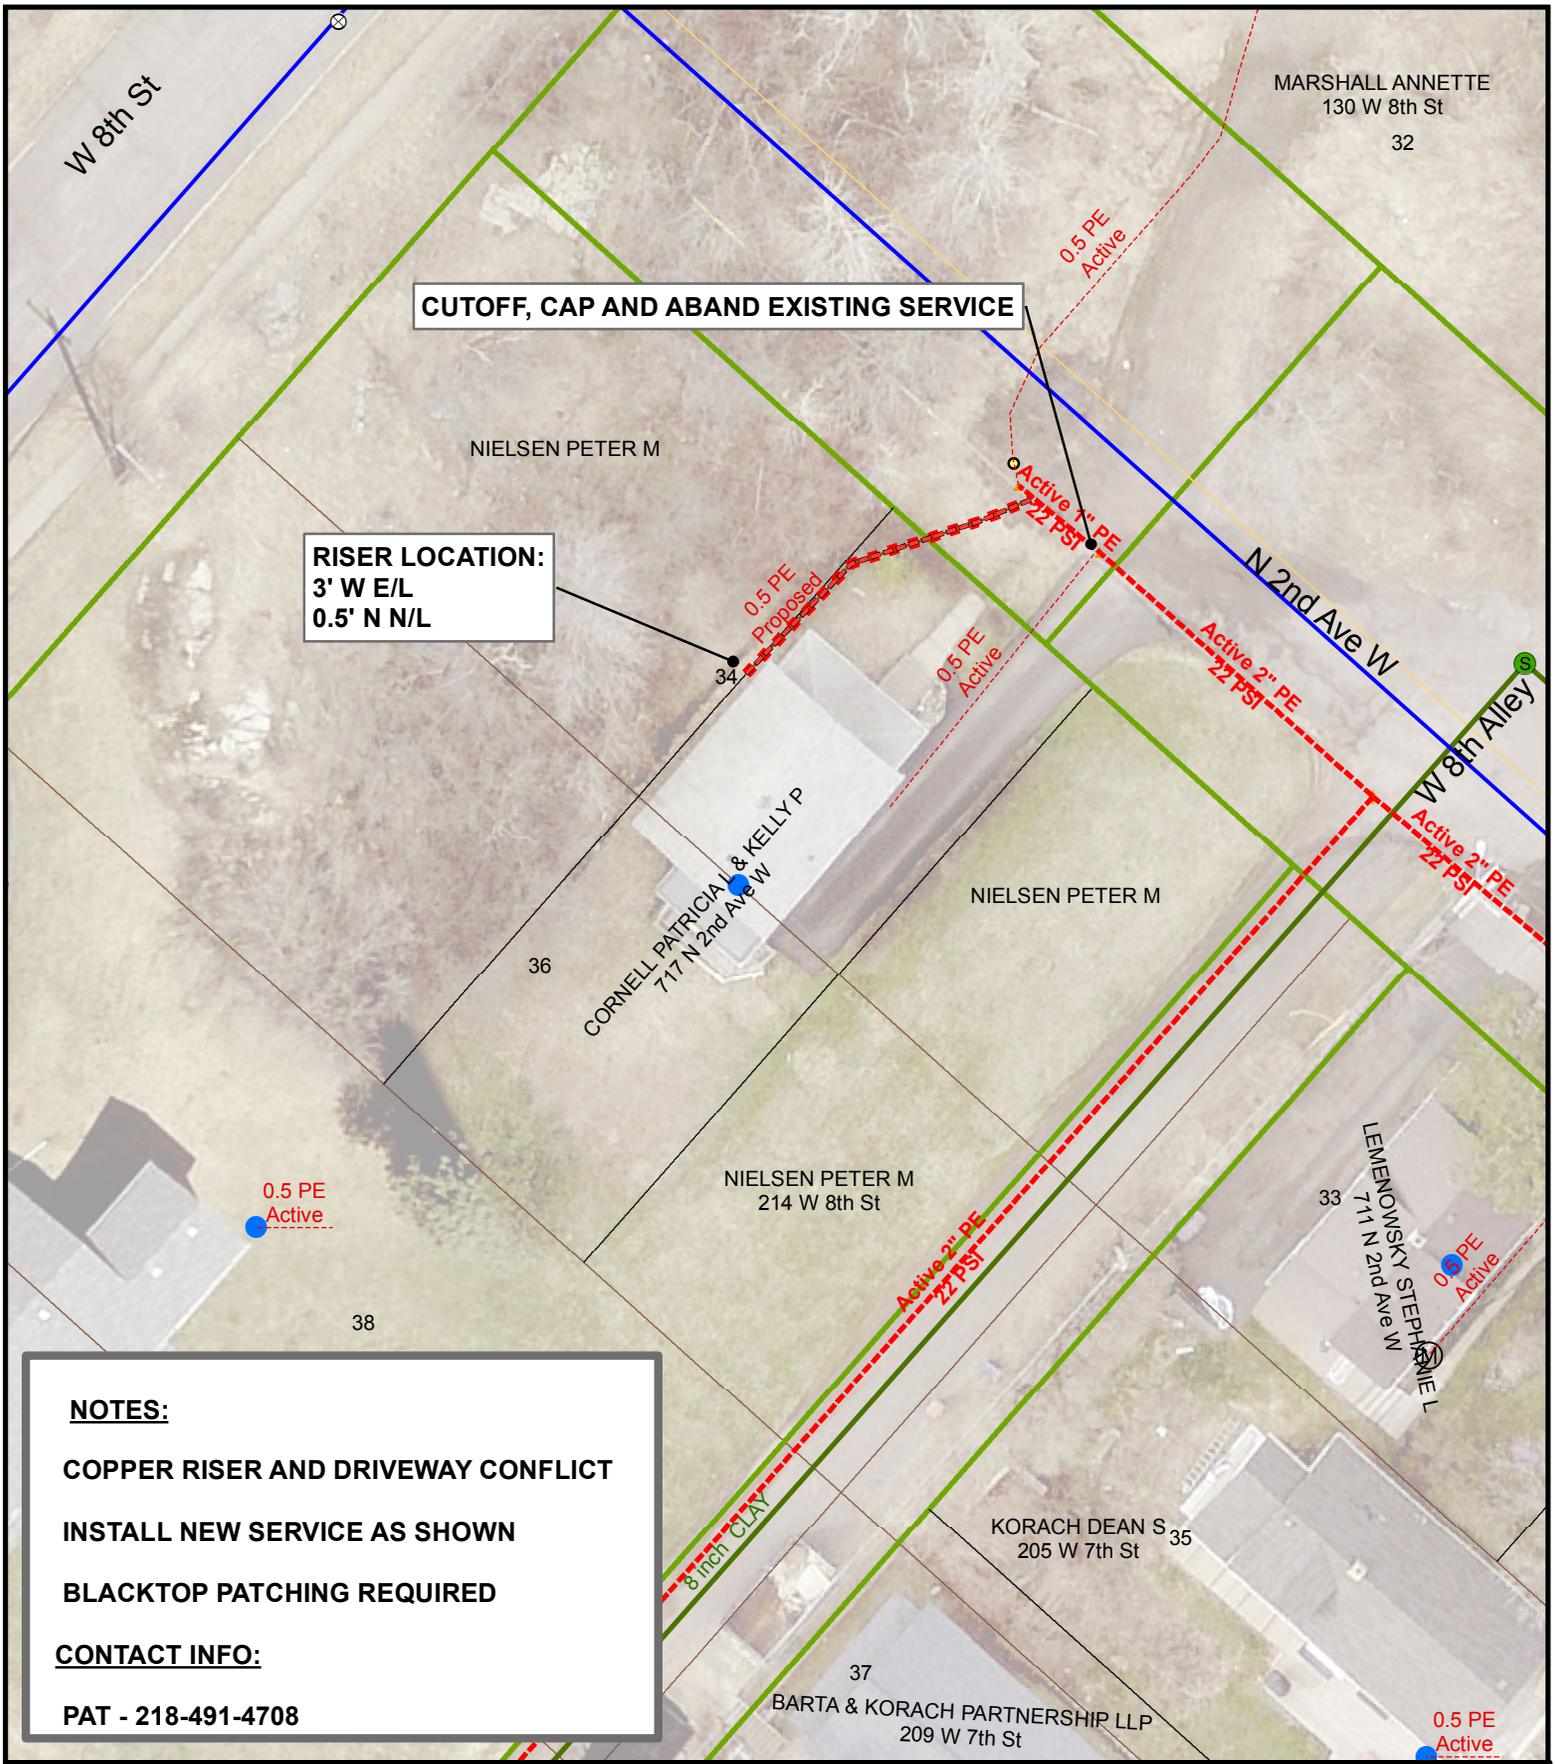

NOTES:
COPPER RISER AND DRIVEWAY CONFLICT
INSTALL NEW SERVICE AS SHOWN
BLACKTOP PATCHING REQUIRED
CONTACT INFO:
PAT - 218-491-4708

DATE COMPLETED: _____ INSPECTOR: _____


 1 inch = 25 feet

EXCESS FLOW VALVE: YES APPL #: 2015064 EAM #: 443853 ZONE: 5

PLAN OF: INSTALL NEW 1/2" PE GAS SERVICE

LOCATION: 717 N 2ND AVE W

FROM: _____ TO: _____


DEPARTMENT OF PUBLIC WORKS AND UTILITIES



JOB NO: 1613-142

DRAWN BY: SRE

DATE: 3/27/2017

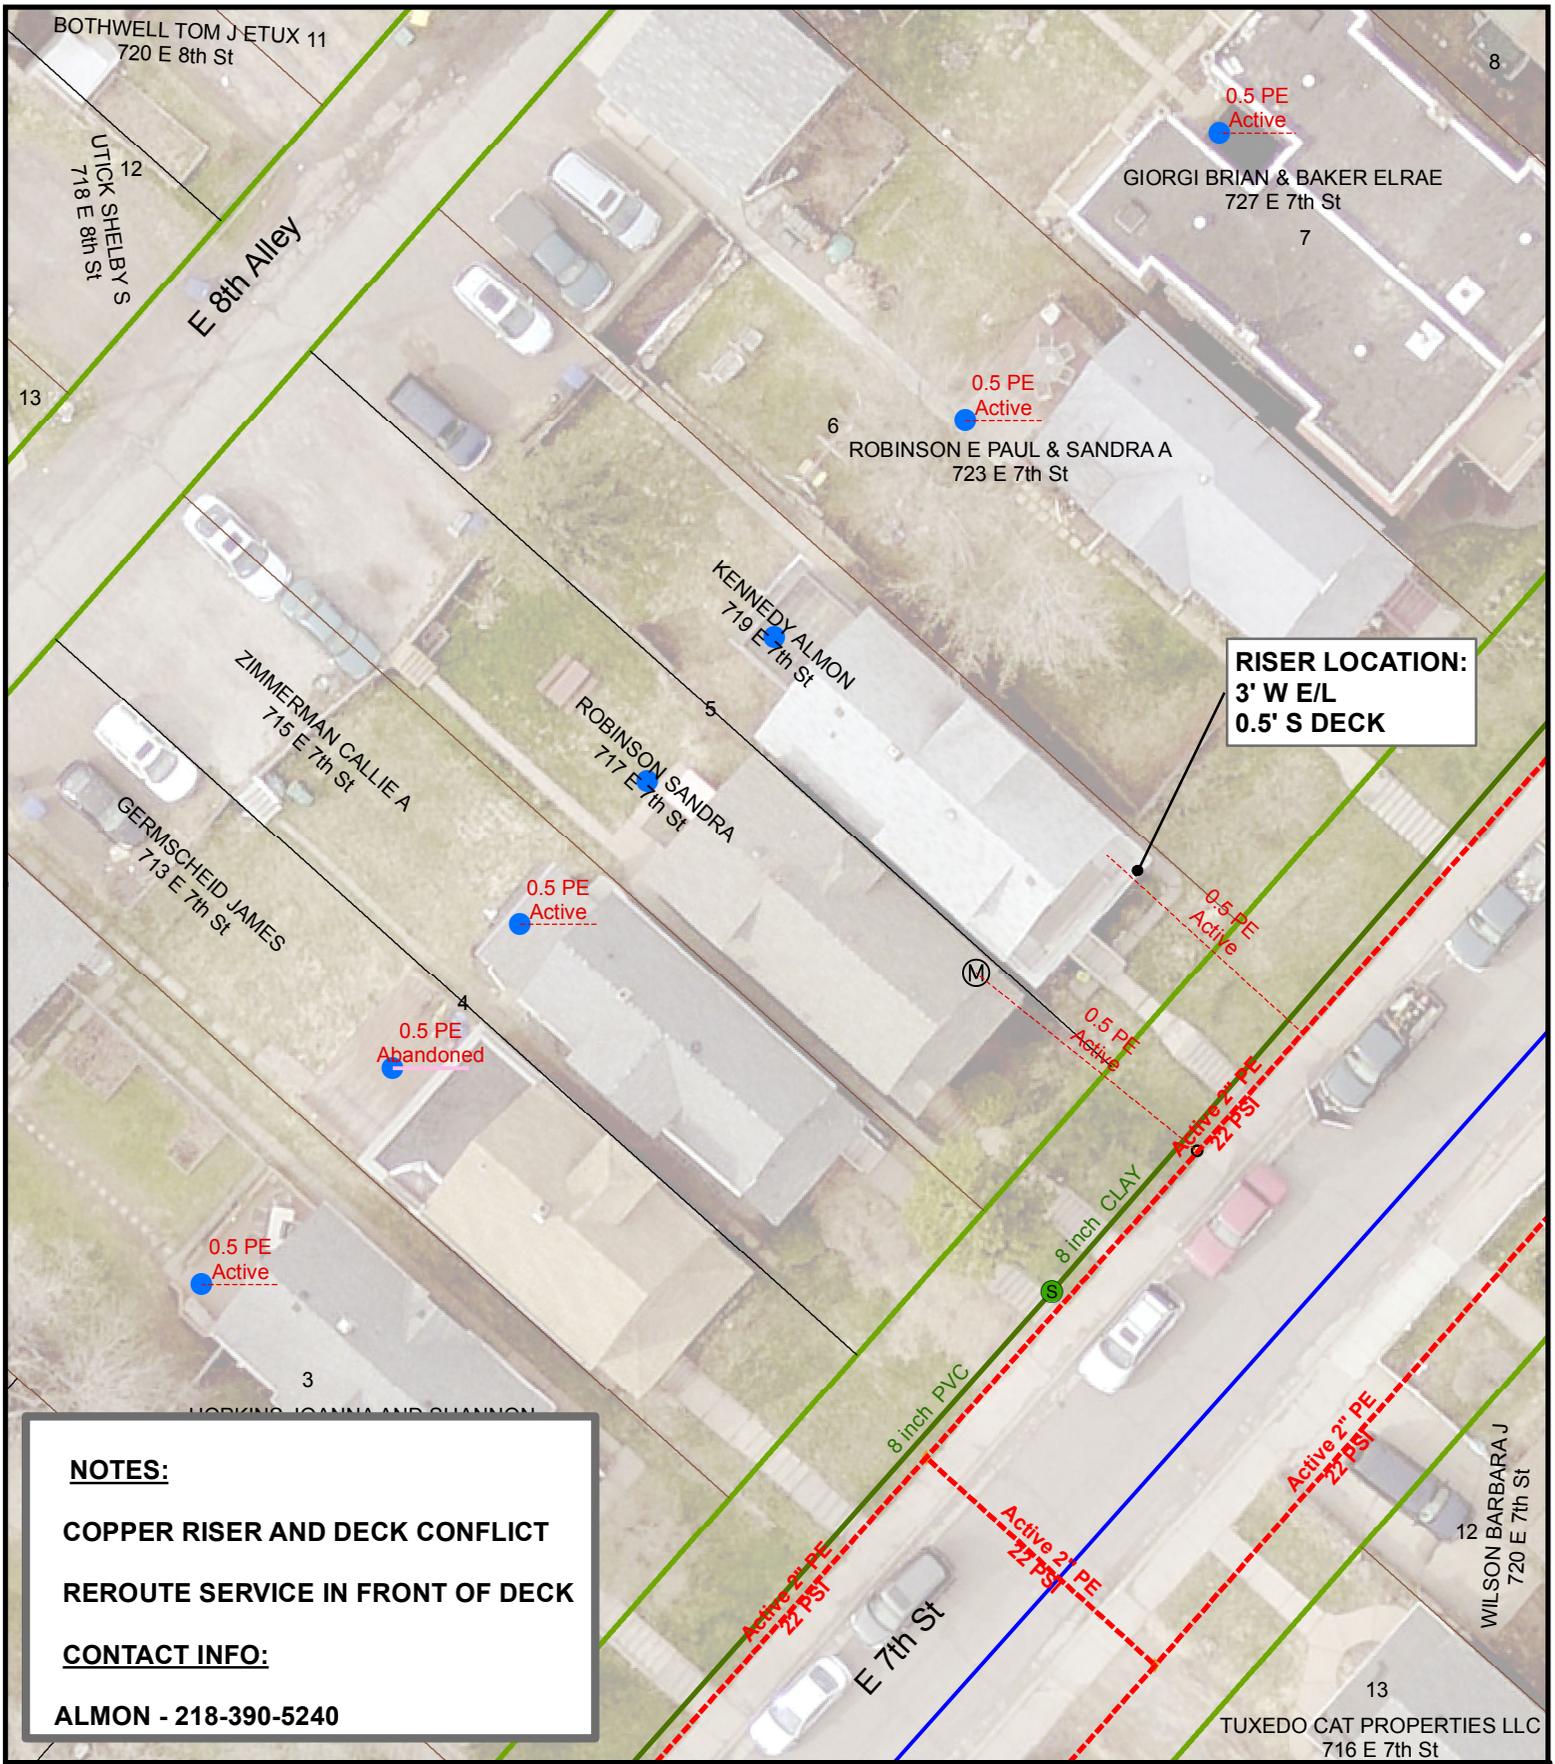


NOTES:
COPPER RISER AND DECK CONFLICT
REROUTE SERVICE IN FRONT OF DECK
CONTACT INFO:
ALMON - 218-390-5240

RISER LOCATION:
3' W E/L
0.5' S DECK

DATE COMPLETED:

INSPECTOR:

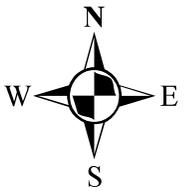

1 inch = 25 feet

EXCESS FLOW VALVE: YES APPL #: NA EAM #: 443853 ZONE: 4

PLAN OF: REROUTE 1/2" PE GAS SERVICE

LOCATION: 719 E 7TH ST

FROM: _____ TO: _____


DEPARTMENT OF PUBLIC WORKS AND UTILITIES



JOB NO: 1613-143


DRAWN BY: SRE

DATE: 3/27/2017

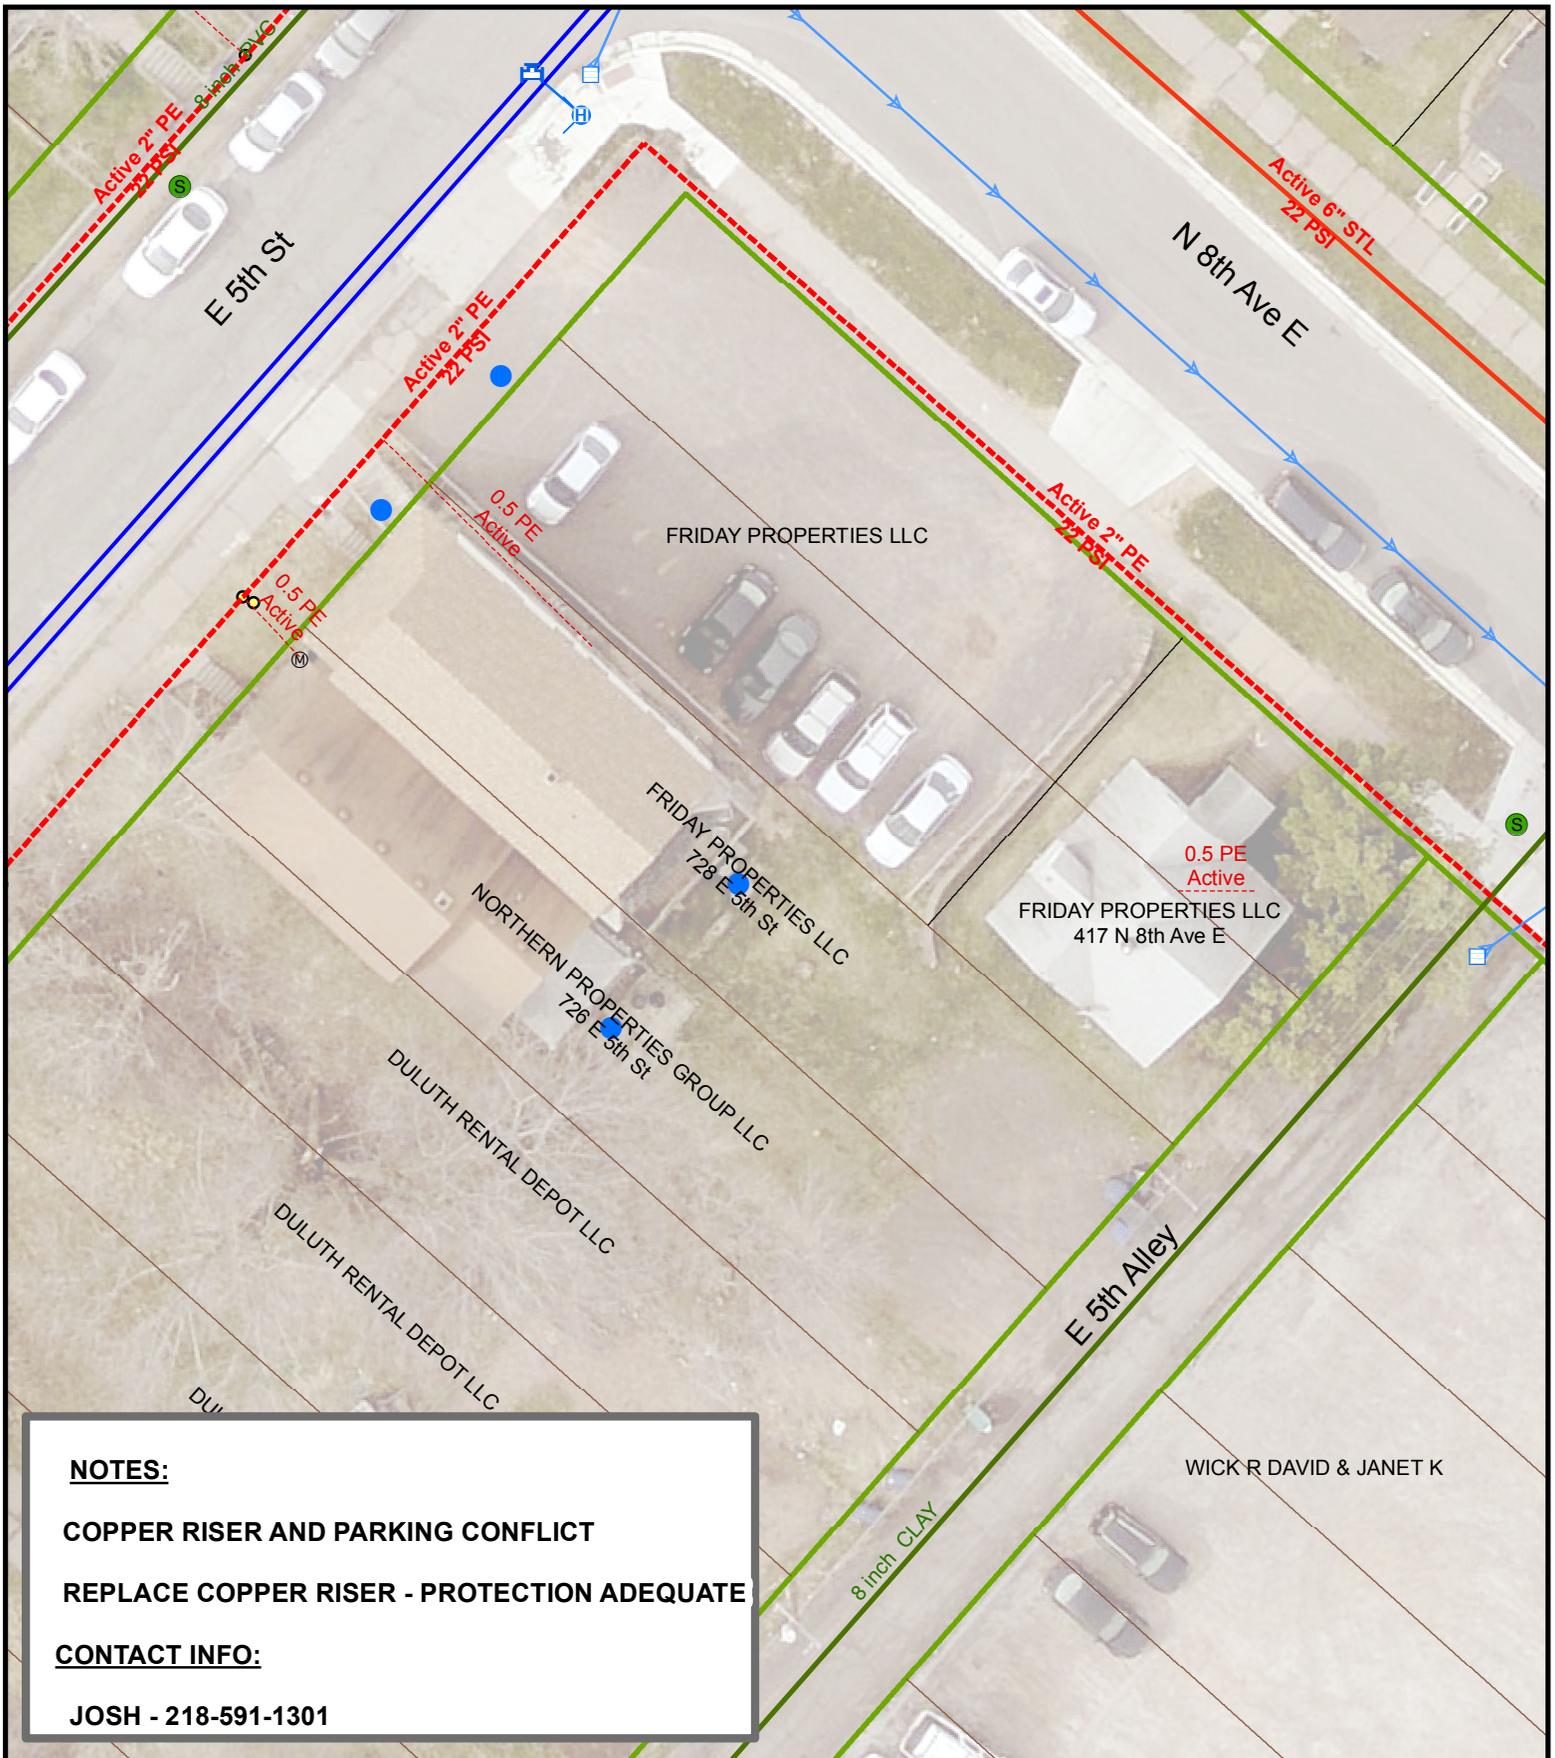

NOTES:
COPPER RISER AND PARKING CONFLICT
REPLACE COPPER RISER - PROTECTION ADEQUATE
CONTACT INFO:
JOSH - 218-591-1301

DATE COMPLETED: _____ INSPECTOR: _____

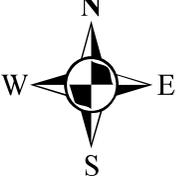
 1 inch = 25 feet

EXCESS FLOW VALVE: NA APPL #: NA EAM #: 443853 ZONE: 4

PLAN OF: REPLACE COPPER RISER

LOCATION: 728 E 5TH ST


FROM: _____ TO: _____



JOB NO: 1613-148

DRAWN BY: SRE


DATE: 3/27/2017

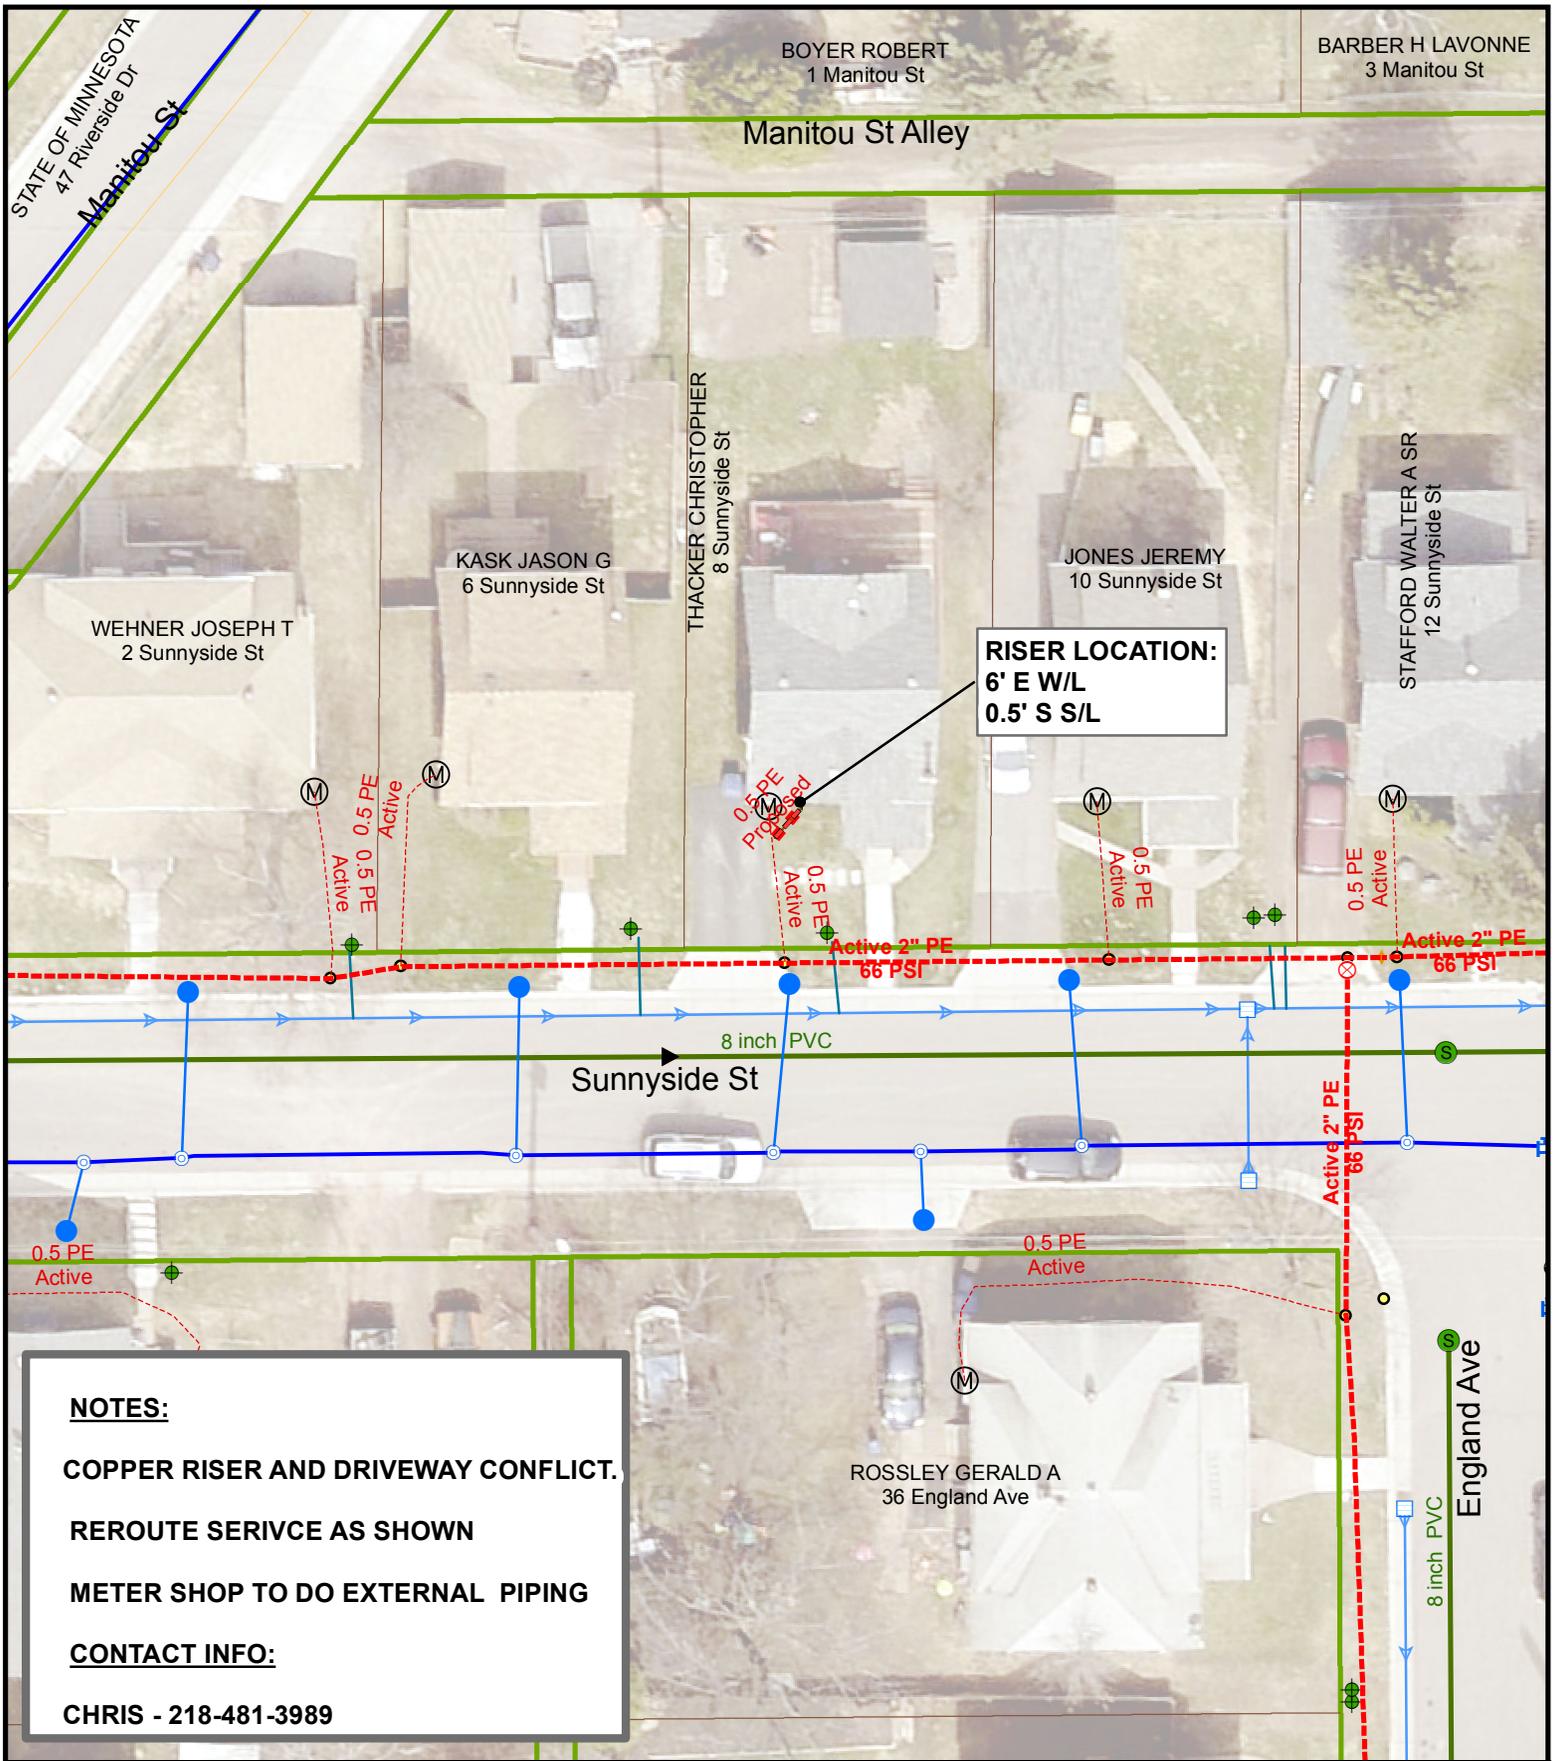

**RISER LOCATION:
6' E W/L
0.5' S S/L**

NOTES:
COPPER RISER AND DRIVEWAY CONFLICT.
REROUTE SERVICE AS SHOWN
METER SHOP TO DO EXTERNAL PIPING
CONTACT INFO:
CHRIS - 218-481-3989

DATE COMPLETED: _____ INSPECTOR: _____

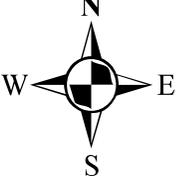
 1 inch = 25 feet

EXCESS FLOW VALVE: IF ABLE APPL #: NA EAM #: 443853 ZONE: 7

PLAN OF: REROUTE EXISTING 1/2": PE GAS SERVICE

LOCATION: 8 SUNNYSIDE ST

FROM: _____ TO: _____


DEPARTMENT OF PUBLIC WORKS AND UTILITIES



JOB NO: 1613-149

DRAWN BY: SRE


DATE: 3/24/2017

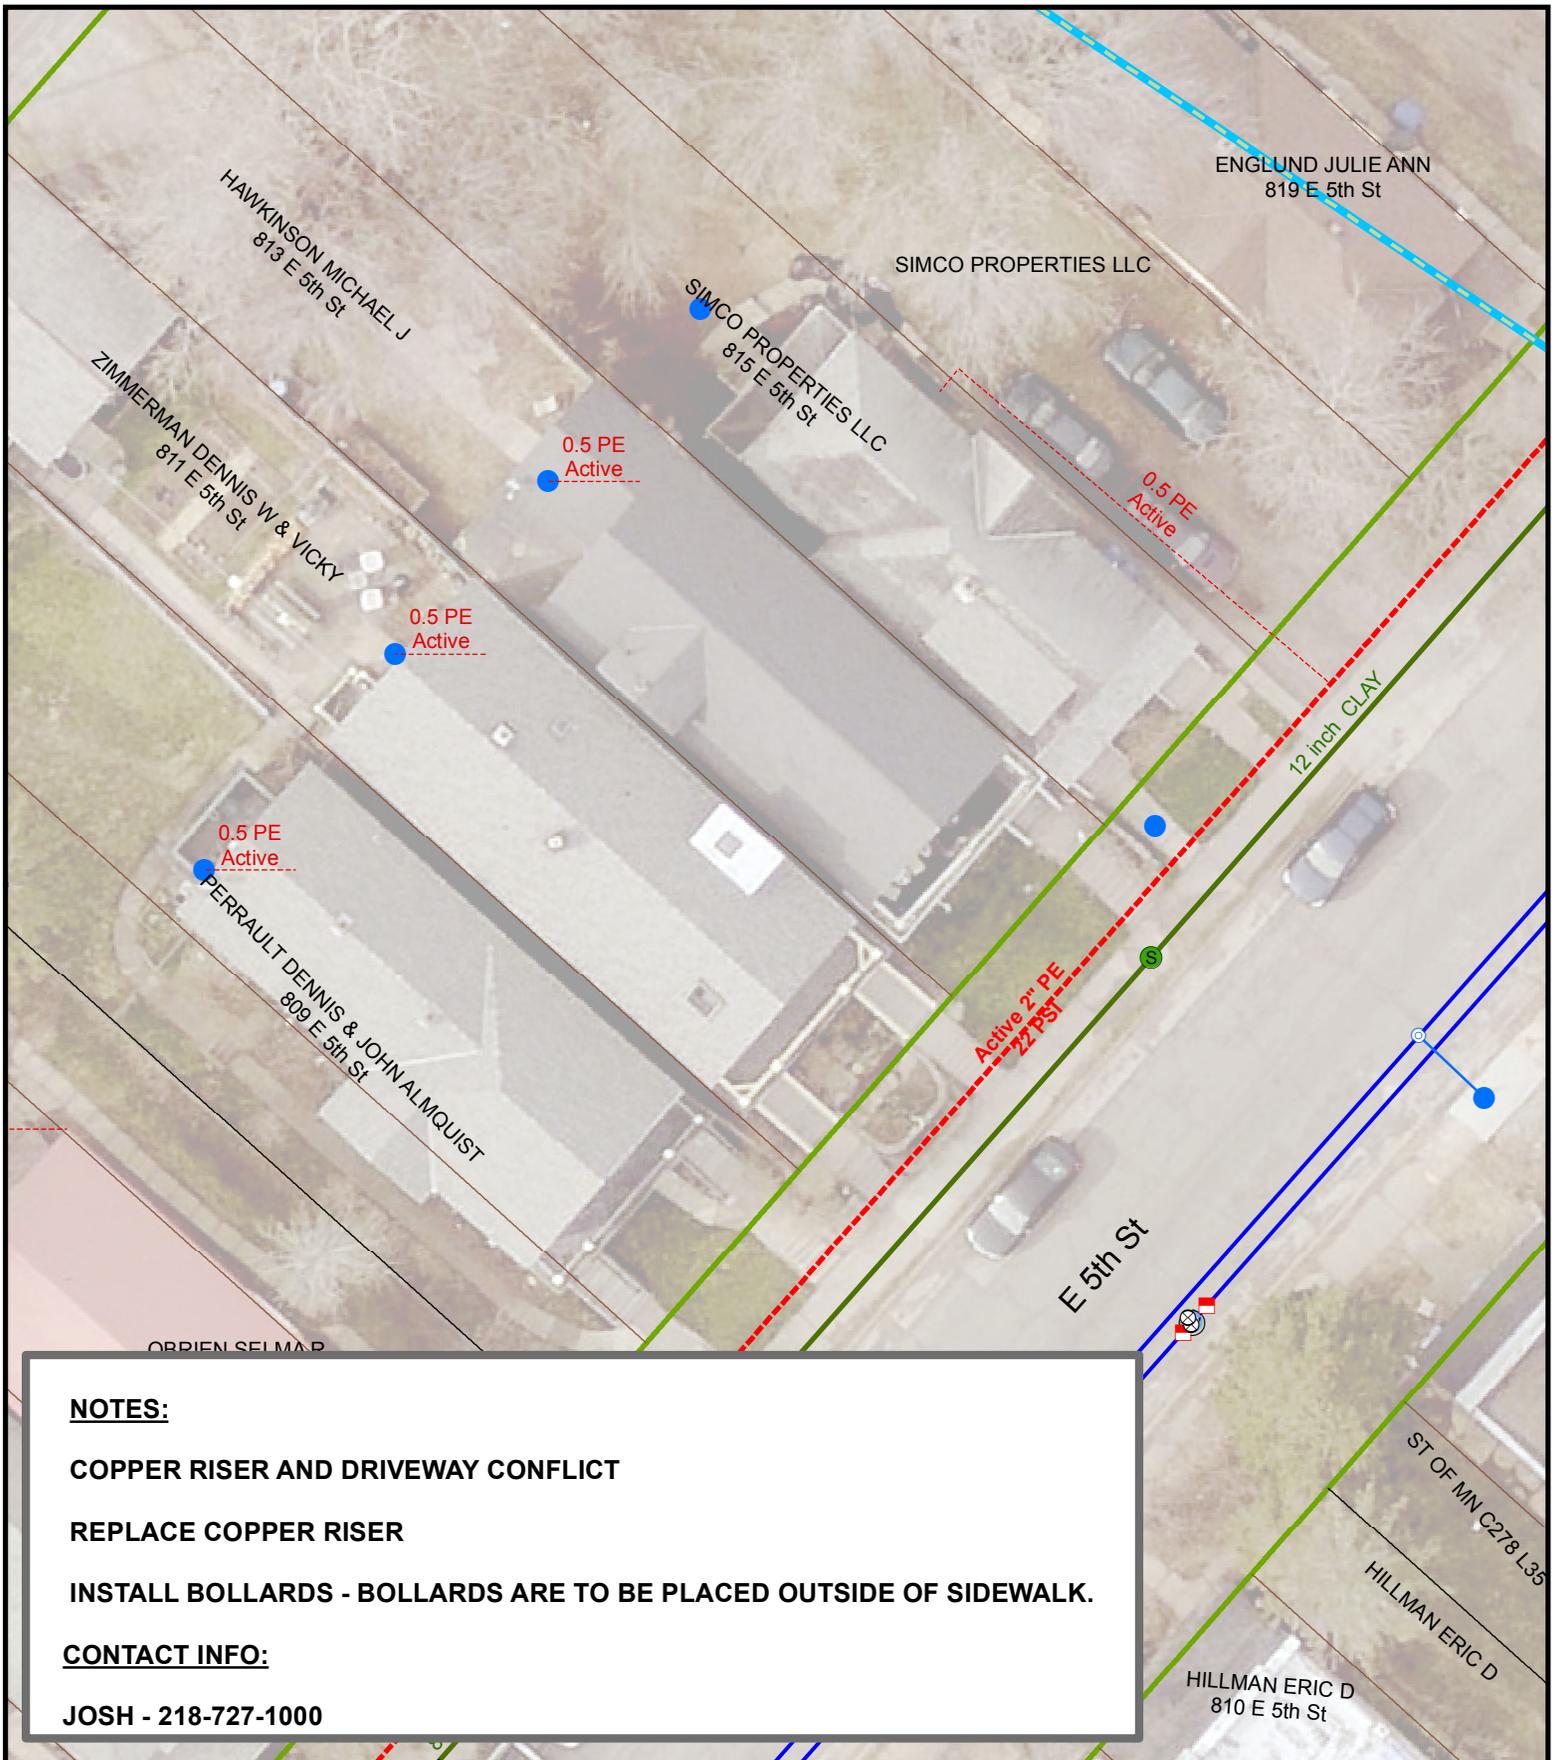

NOTES:
COPPER RISER AND DRIVEWAY CONFLICT
REPLACE COPPER RISER
INSTALL BOLLARDS - BOLLARDS ARE TO BE PLACED OUTSIDE OF SIDEWALK.

CONTACT INFO:
JOSH - 218-727-1000

DATE COMPLETED: _____ INSPECTOR: _____

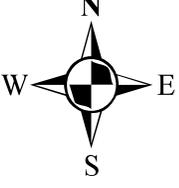
 1 inch = 21 feet

EXCESS FLOW VALVE: YES APPL #: NA EAM #: 443853 ZONE: 4

PLAN OF: REPLACE COPPER RISER / INSTALL BOLLARDS

LOCATION: 815 E 5TH ST

FROM: _____ TO: _____


DEPARTMENT OF PUBLIC WORKS AND UTILITIES



JOB NO: 1613-152


DRAWN BY: SRE

DATE: 3/30/2017

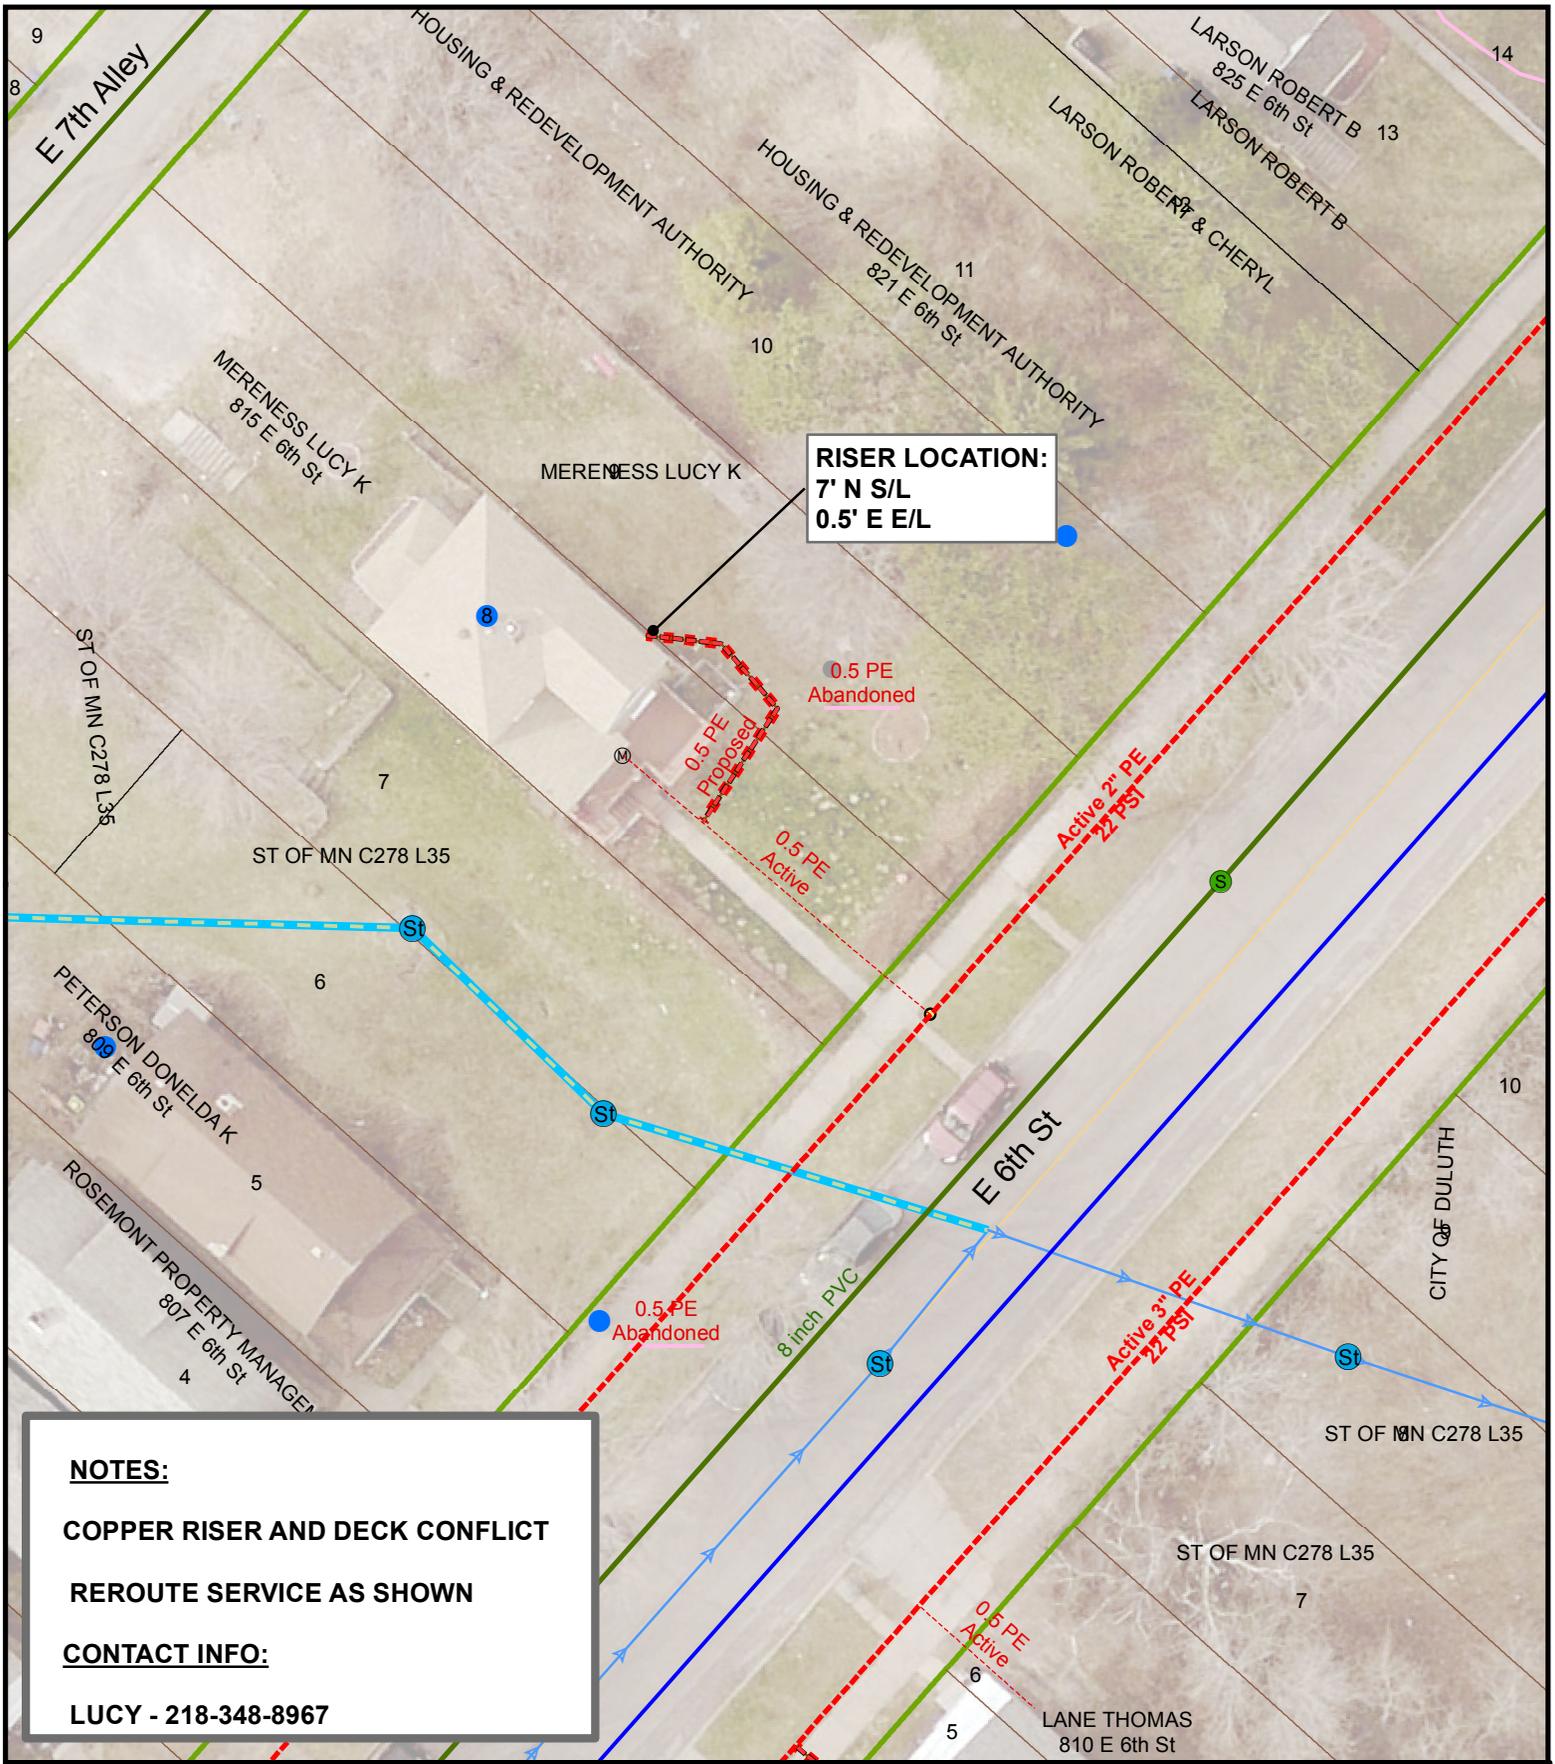

NOTES:
COPPER RISER AND DECK CONFLICT
REROUTE SERVICE AS SHOWN
CONTACT INFO:
LUCY - 218-348-8967

DATE COMPLETED: _____ INSPECTOR: _____

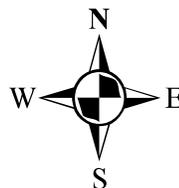
 1 inch = 25 feet

EXCESS FLOW VALVE: IF ABLE APPL #: NA EAM #: 443853 ZONE: 4

PLAN OF: REROUTE 1/2" PE GAS SERVICE

LOCATION: 815 E 6TH ST

FROM: _____ TO: _____


DEPARTMENT OF PUBLIC WORKS AND UTILITIES


 THE CITY OF
DULUTH
 MINNESOTA

JOB NO: 1613-153


DRAWN BY: SRE

DATE: 3/27/2017

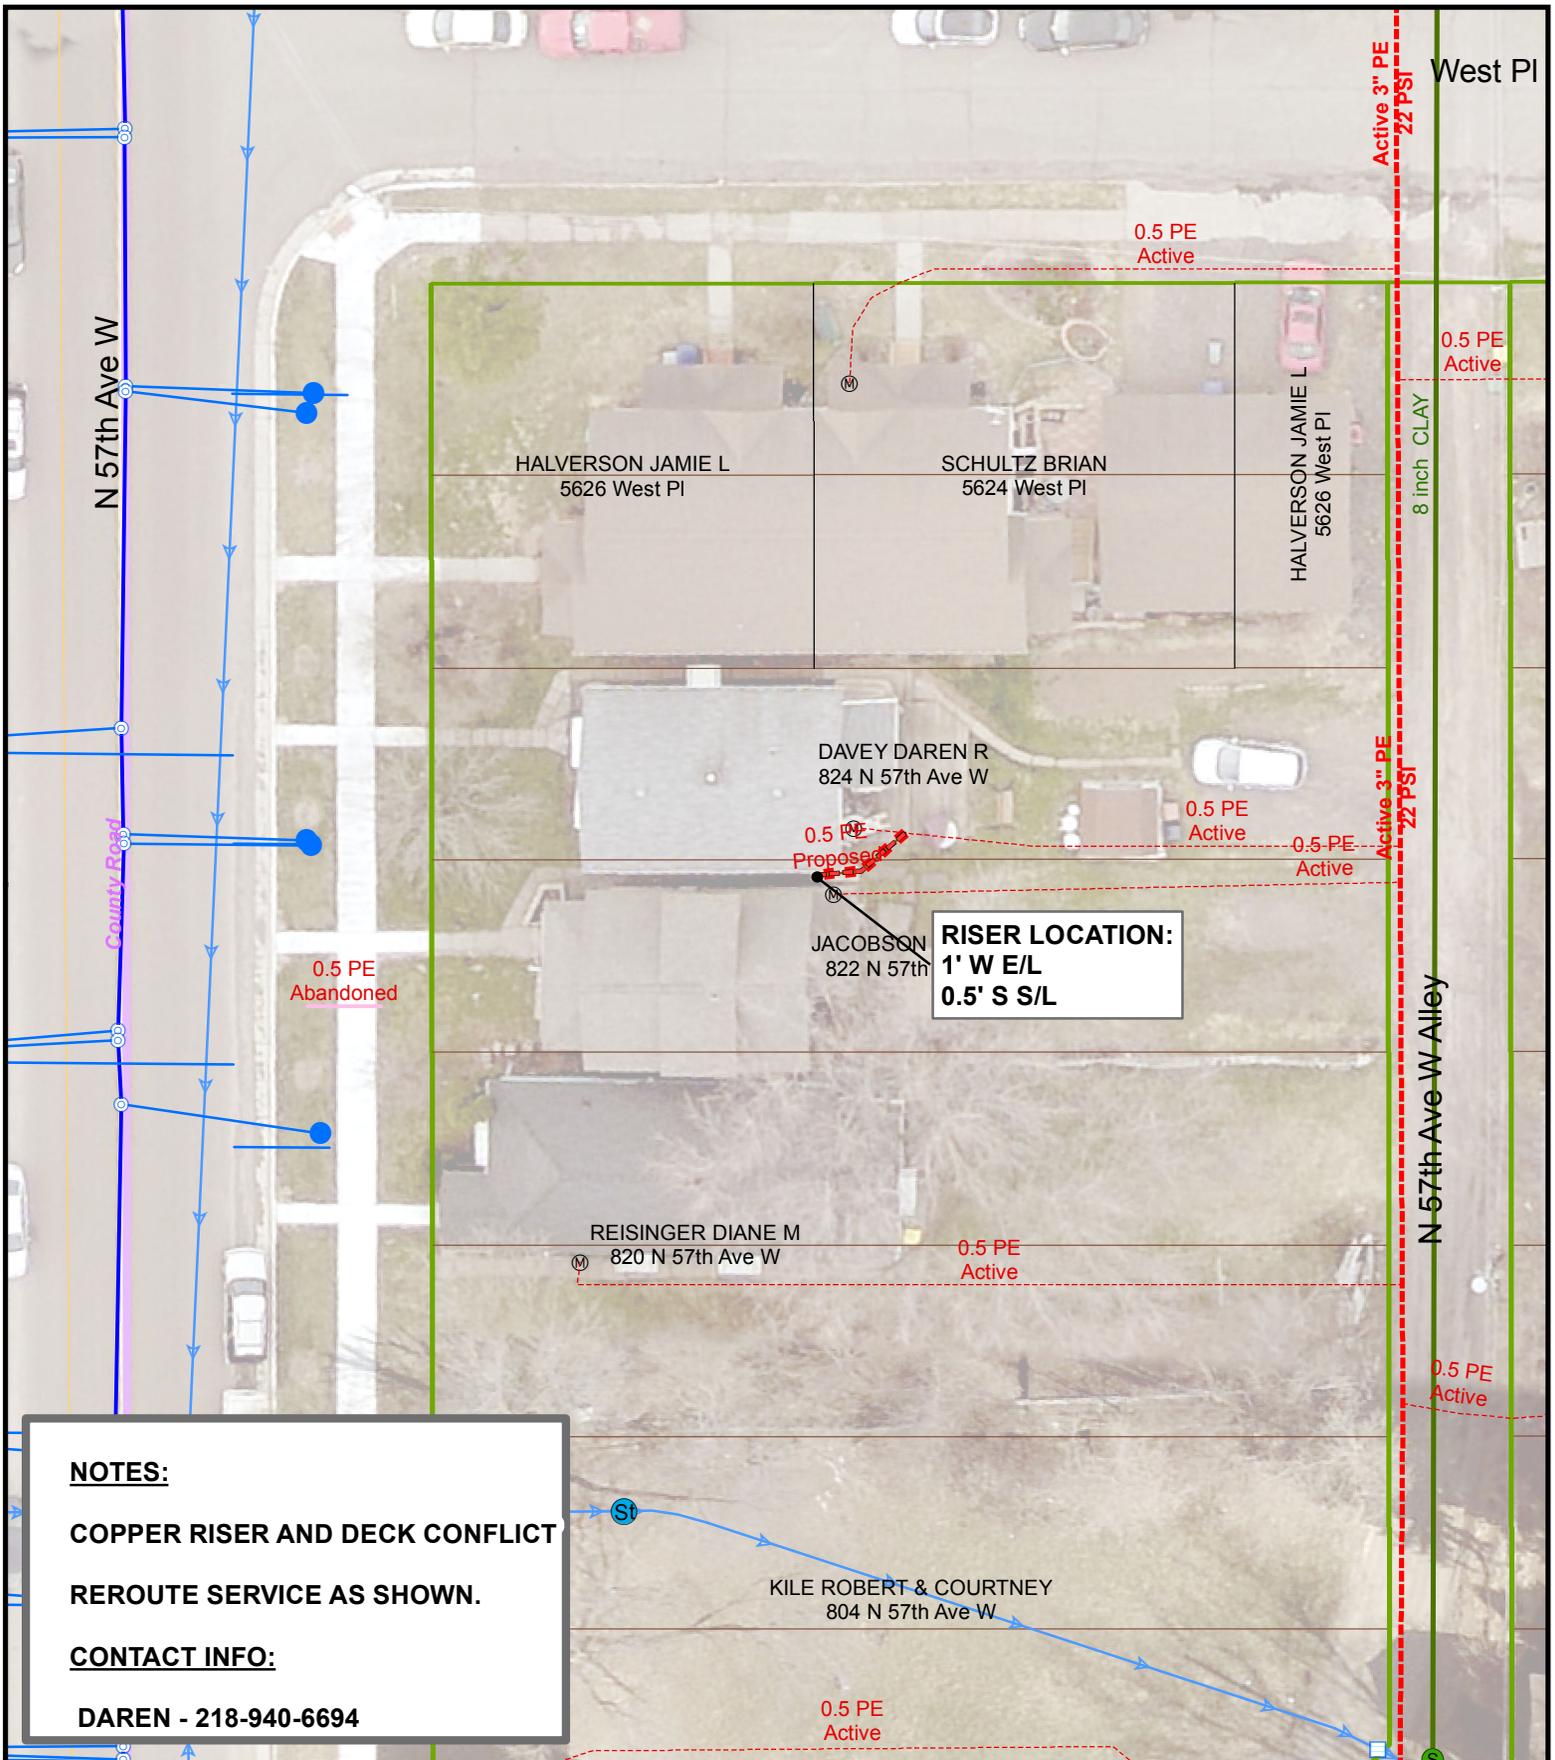

DATE COMPLETED:

INSPECTOR:

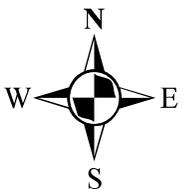

1 inch = 25 feet

EXCESS FLOW VALVE: NA APPL #: NA EAM #: 443853 ZONE: 6

PLAN OF: REROUTE 1/2" PE GAS SERVICE

LOCATION: 824 N 57TH AVE W

FROM: _____ TO: _____


DEPARTMENT OF PUBLIC WORKS AND UTILITIES



JOB NO: 1613-156

DRAWN BY: SRE


DATE: 3/28/2017

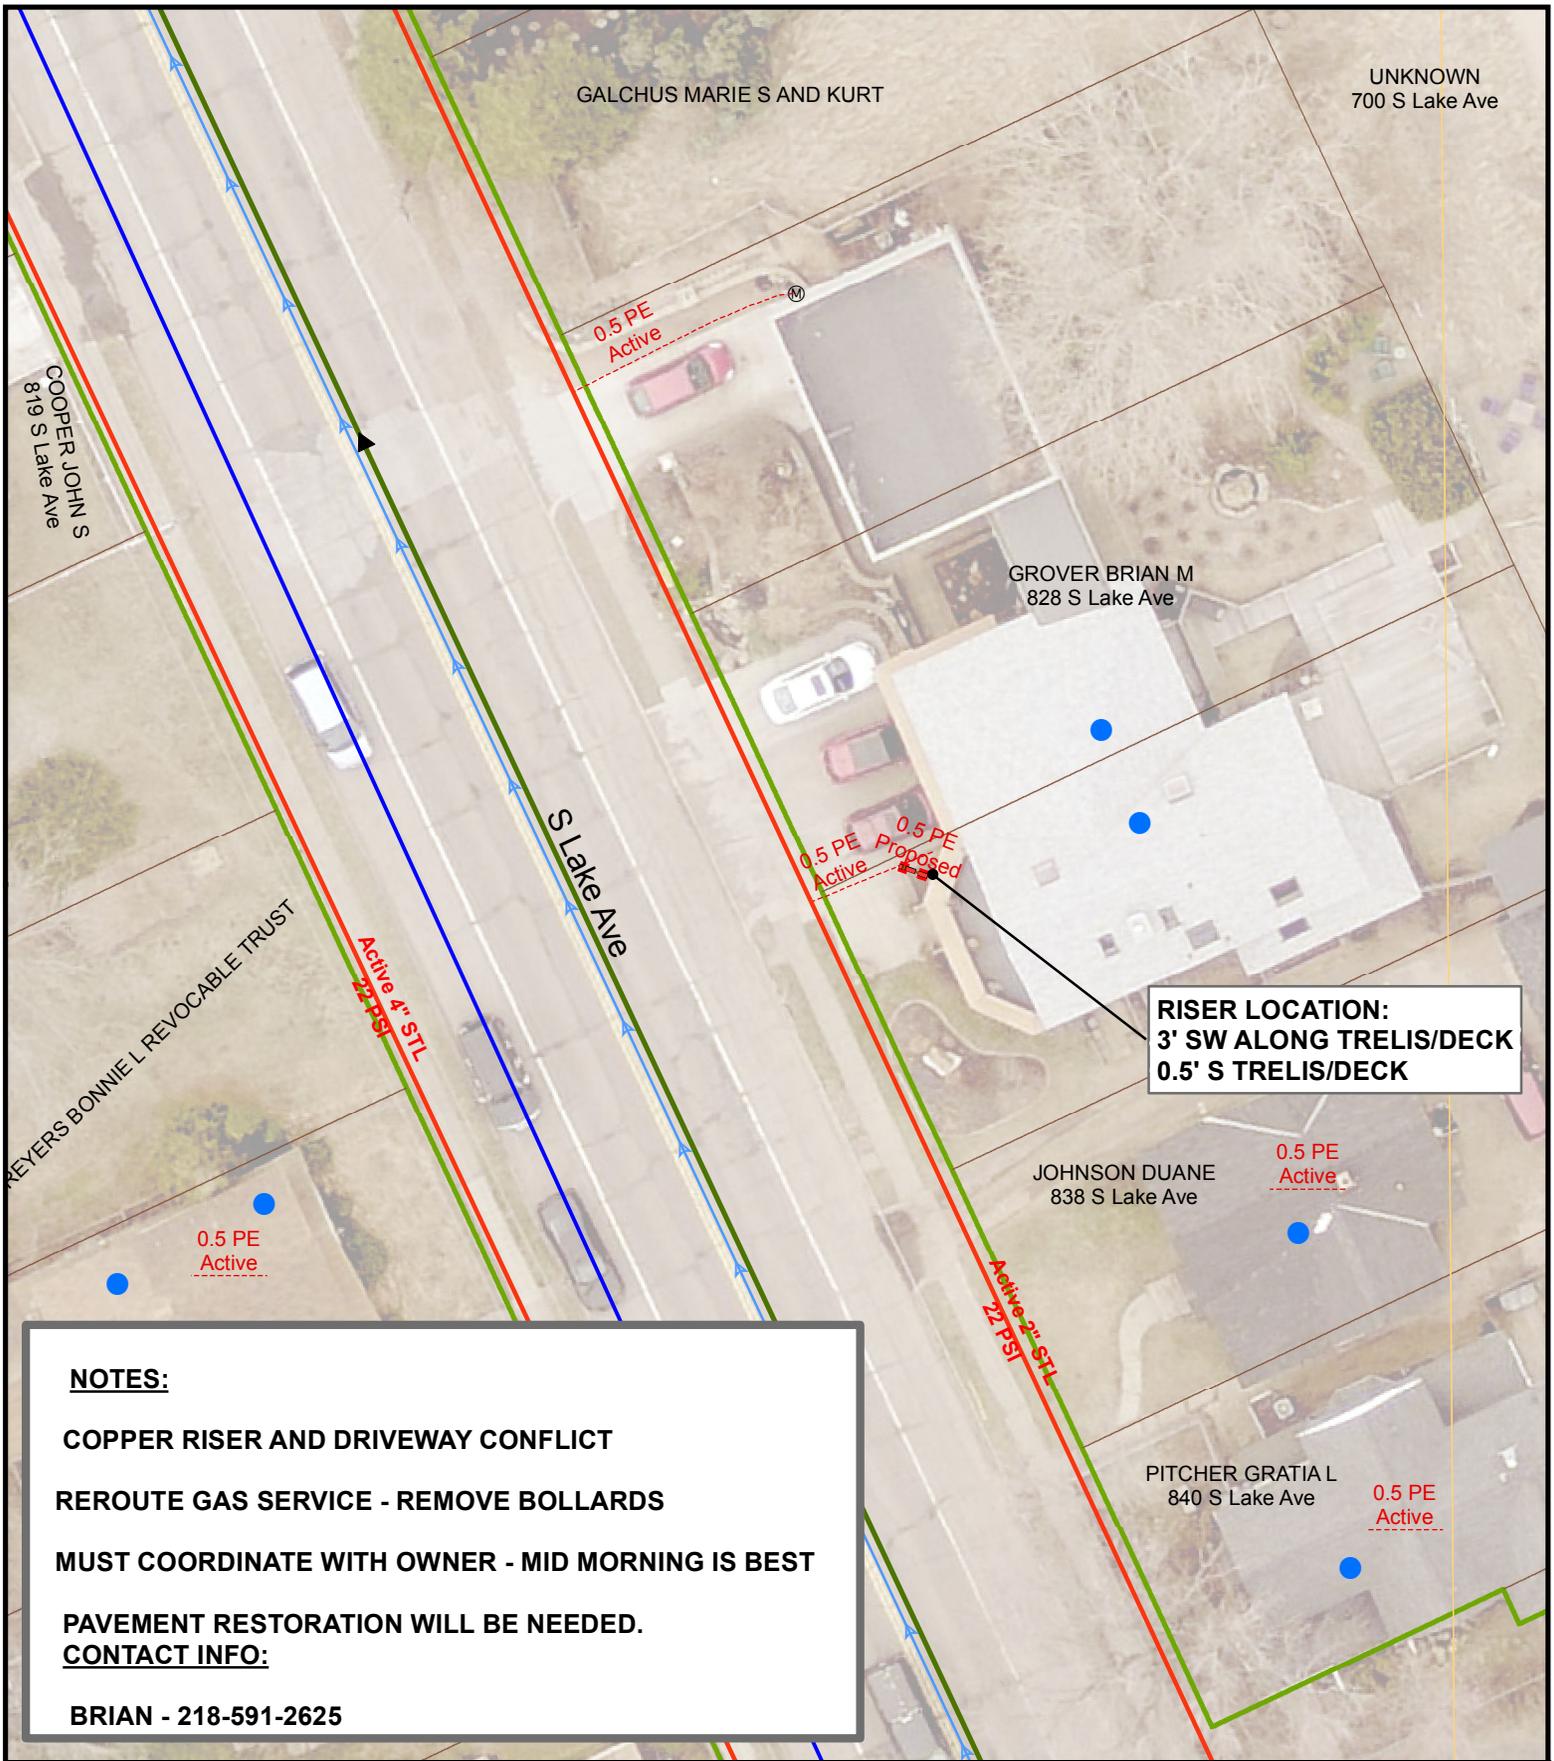

**RISER LOCATION:
3' SW ALONG TRELIS/DECK
0.5' S TRELIS/DECK**

NOTES:
COPPER RISER AND DRIVEWAY CONFLICT
REROUTE GAS SERVICE - REMOVE BOLLARDS
MUST COORDINATE WITH OWNER - MID MORNING IS BEST
PAVEMENT RESTORATION WILL BE NEEDED.
CONTACT INFO:
BRIAN - 218-591-2625

DATE COMPLETED: _____ INSPECTOR: _____

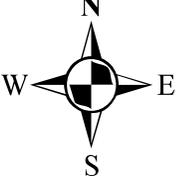
 1 inch = 25 feet

EXCESS FLOW VALVE: NA APPL #: NA EAM #: 443853 ZONE: 10

PLAN OF: REROUTE 1/2" PE GAS SERVICE

LOCATION: 828 S LAKE AVE

FROM: _____ TO: _____


DEPARTMENT OF PUBLIC WORKS AND UTILITIES



JOB NO: 1613-158


DRAWN BY: SRE

DATE: 3/28/2017

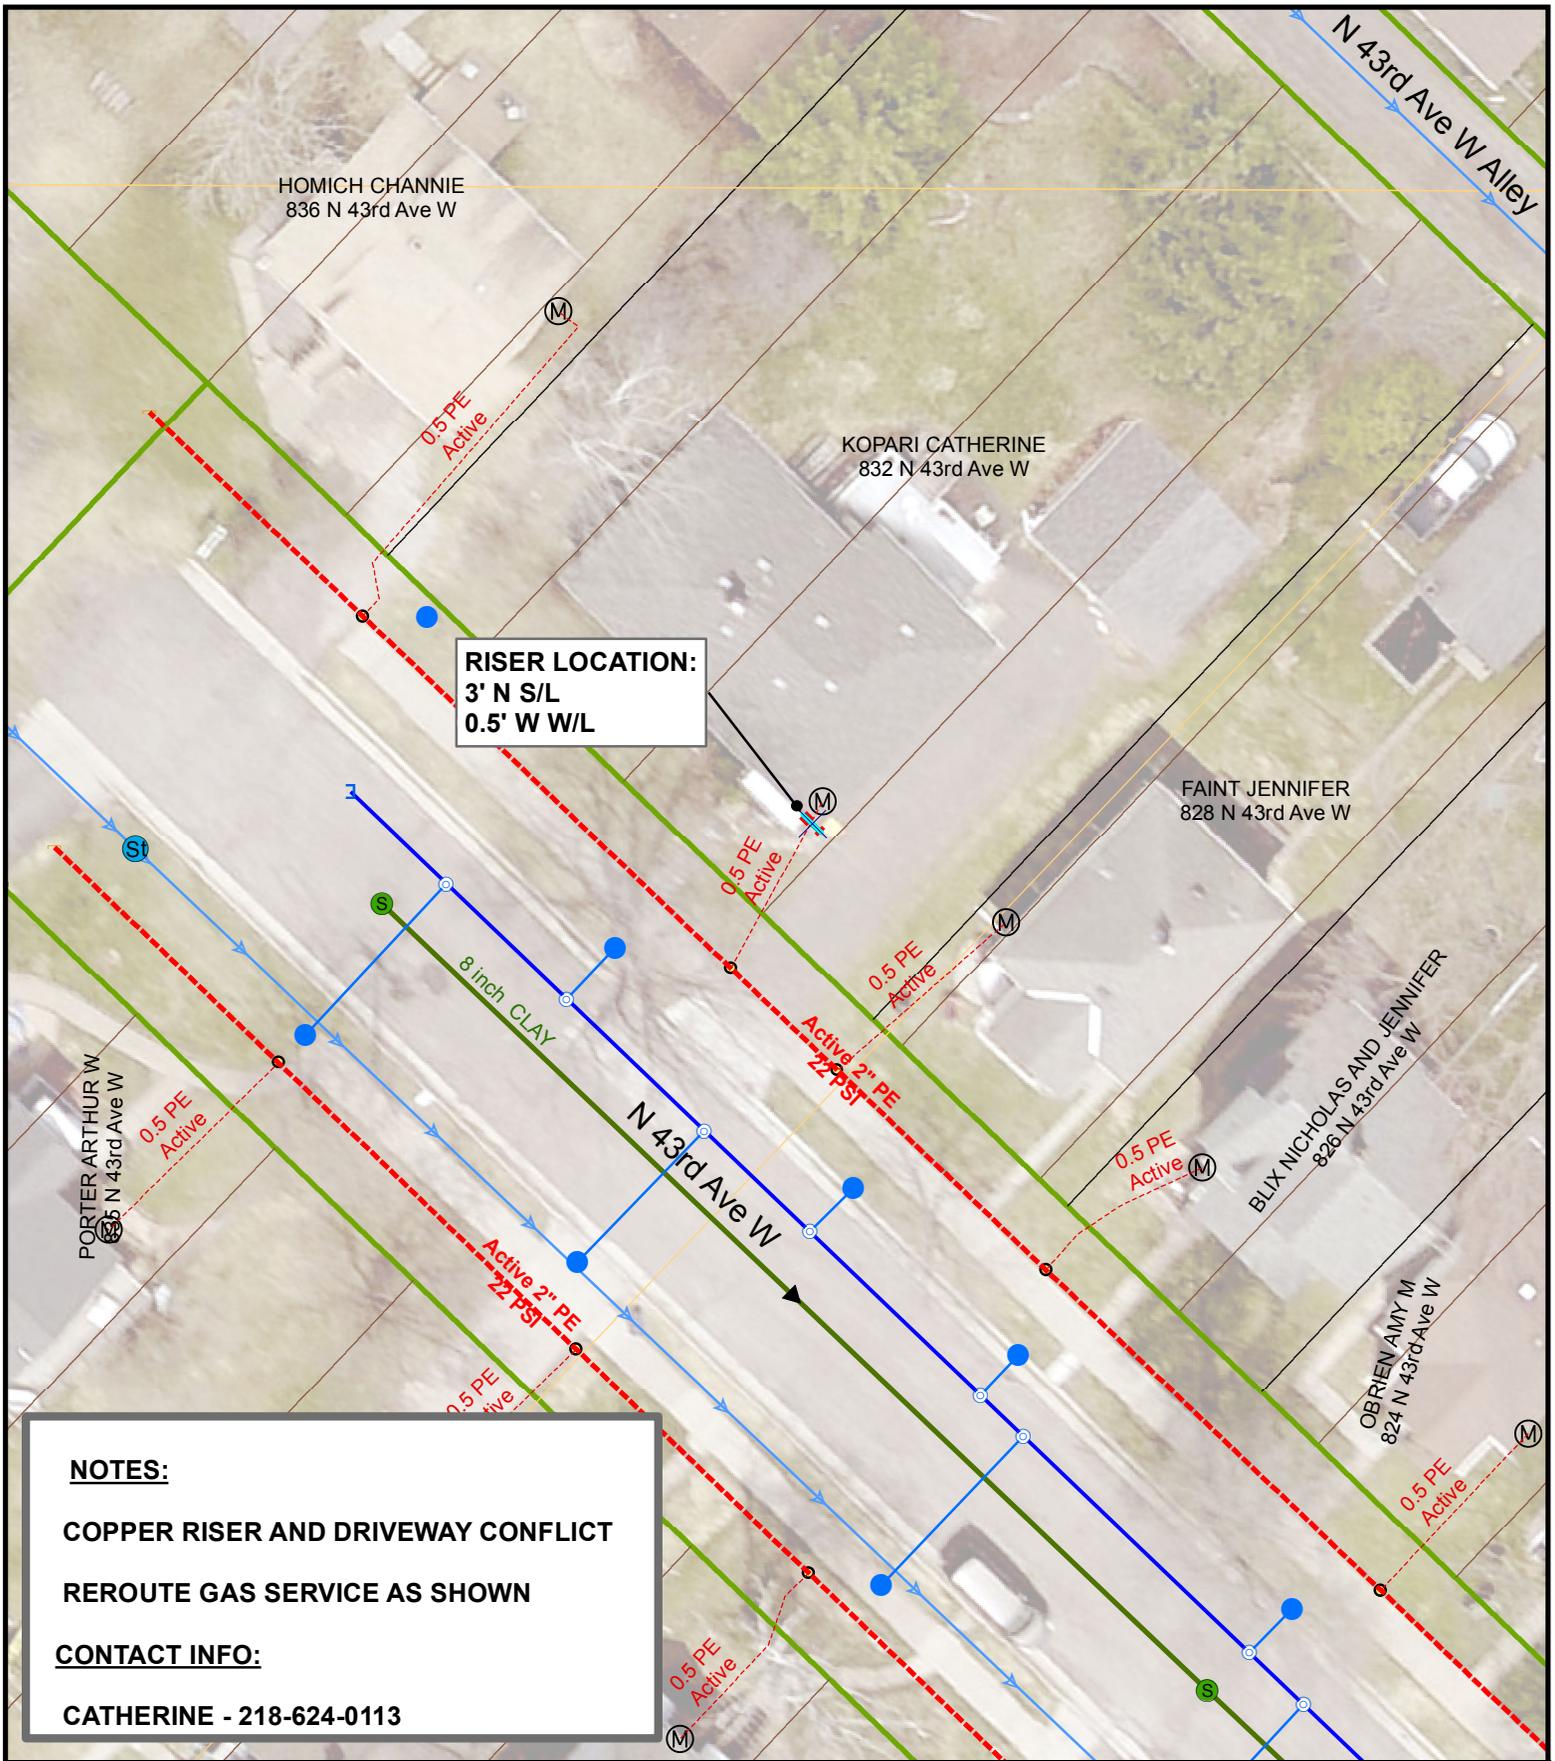

NOTES:
COPPER RISER AND DRIVEWAY CONFLICT
REROUTE GAS SERVICE AS SHOWN
CONTACT INFO:
CATHERINE - 218-624-0113

DATE COMPLETED: _____ INSPECTOR: _____

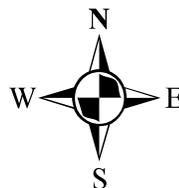
 1 inch = 25 feet

EXCESS FLOW VALVE: IF ABLE APPL #: NA EAM #: 443853 ZONE: 6

PLAN OF: REROUTE 1/2" PE GAS SERVICE

LOCATION: 832 N 43RD AVE W

FROM: _____ TO: _____


DEPARTMENT OF PUBLIC WORKS AND UTILITIES


 THE CITY OF
DULUTH
 MINNESOTA

JOB NO: 1613-161

DRAWN BY: SRE


DATE: 3/22/2017

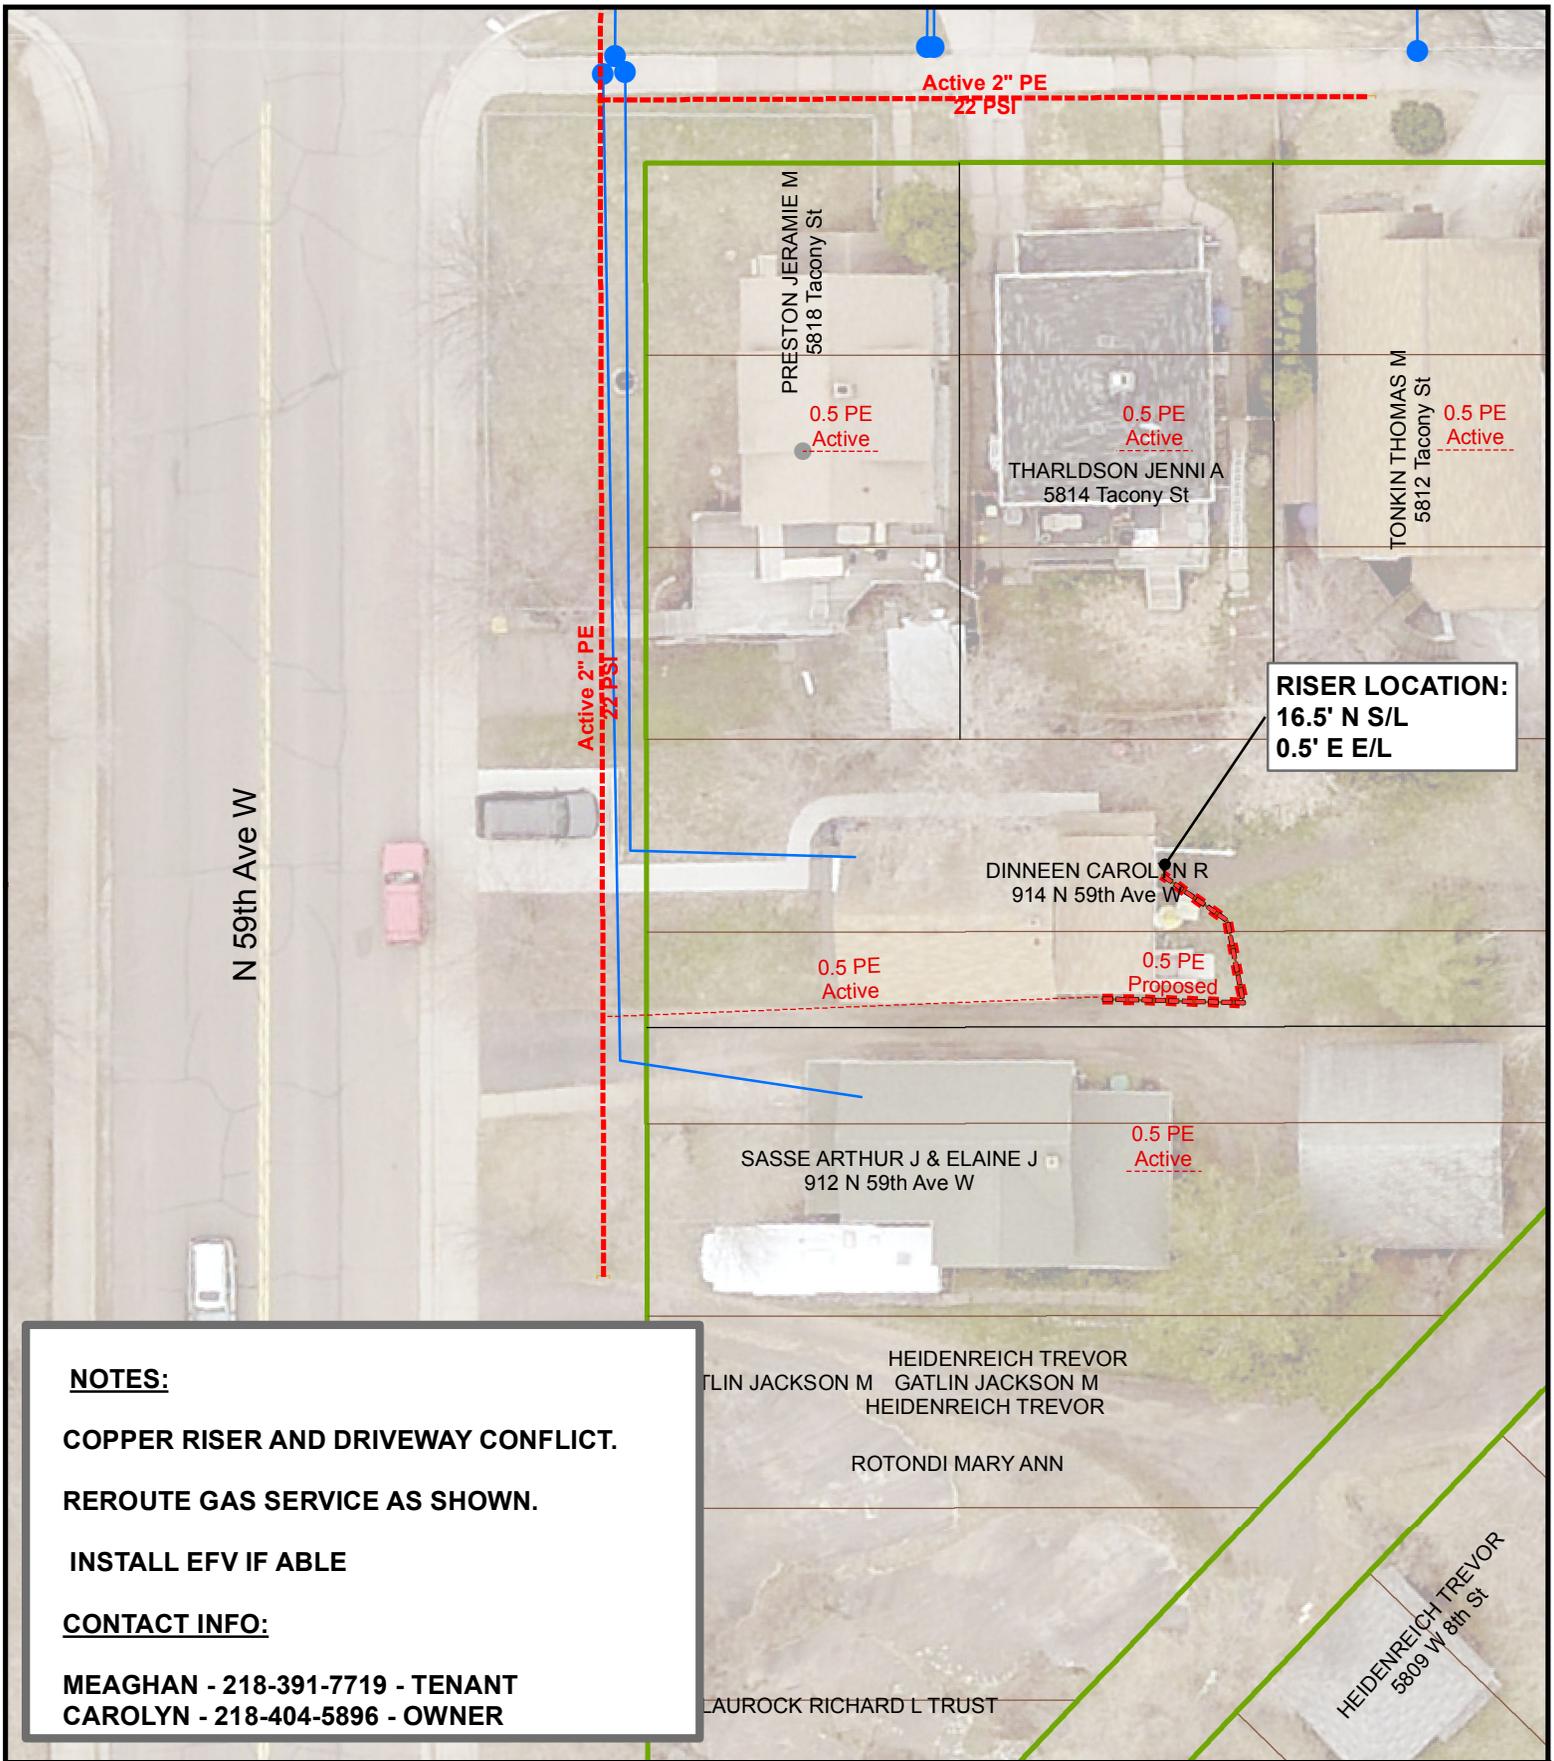

NOTES:
COPPER RISER AND DRIVEWAY CONFLICT.
REROUTE GAS SERVICE AS SHOWN.
INSTALL EFV IF ABLE
CONTACT INFO:
MEAGHAN - 218-391-7719 - TENANT
CAROLYN - 218-404-5896 - OWNER

DATE COMPLETED:


INSPECTOR:

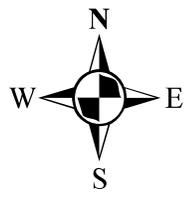

1 inch = 25 feet


EXCESS FLOW VALVE: IF ABLE APPL #: NA EAM #: 443853 ZONE: 6
 PLAN OF: REROUTE 1/2" GAS SERVICE
 LOCATION: 914 N 59TH AVE W
 FROM: _____ TO: _____

JOB NO: 1613-165
 DRAWN BY: SRE
 DATE: 3/23/2017

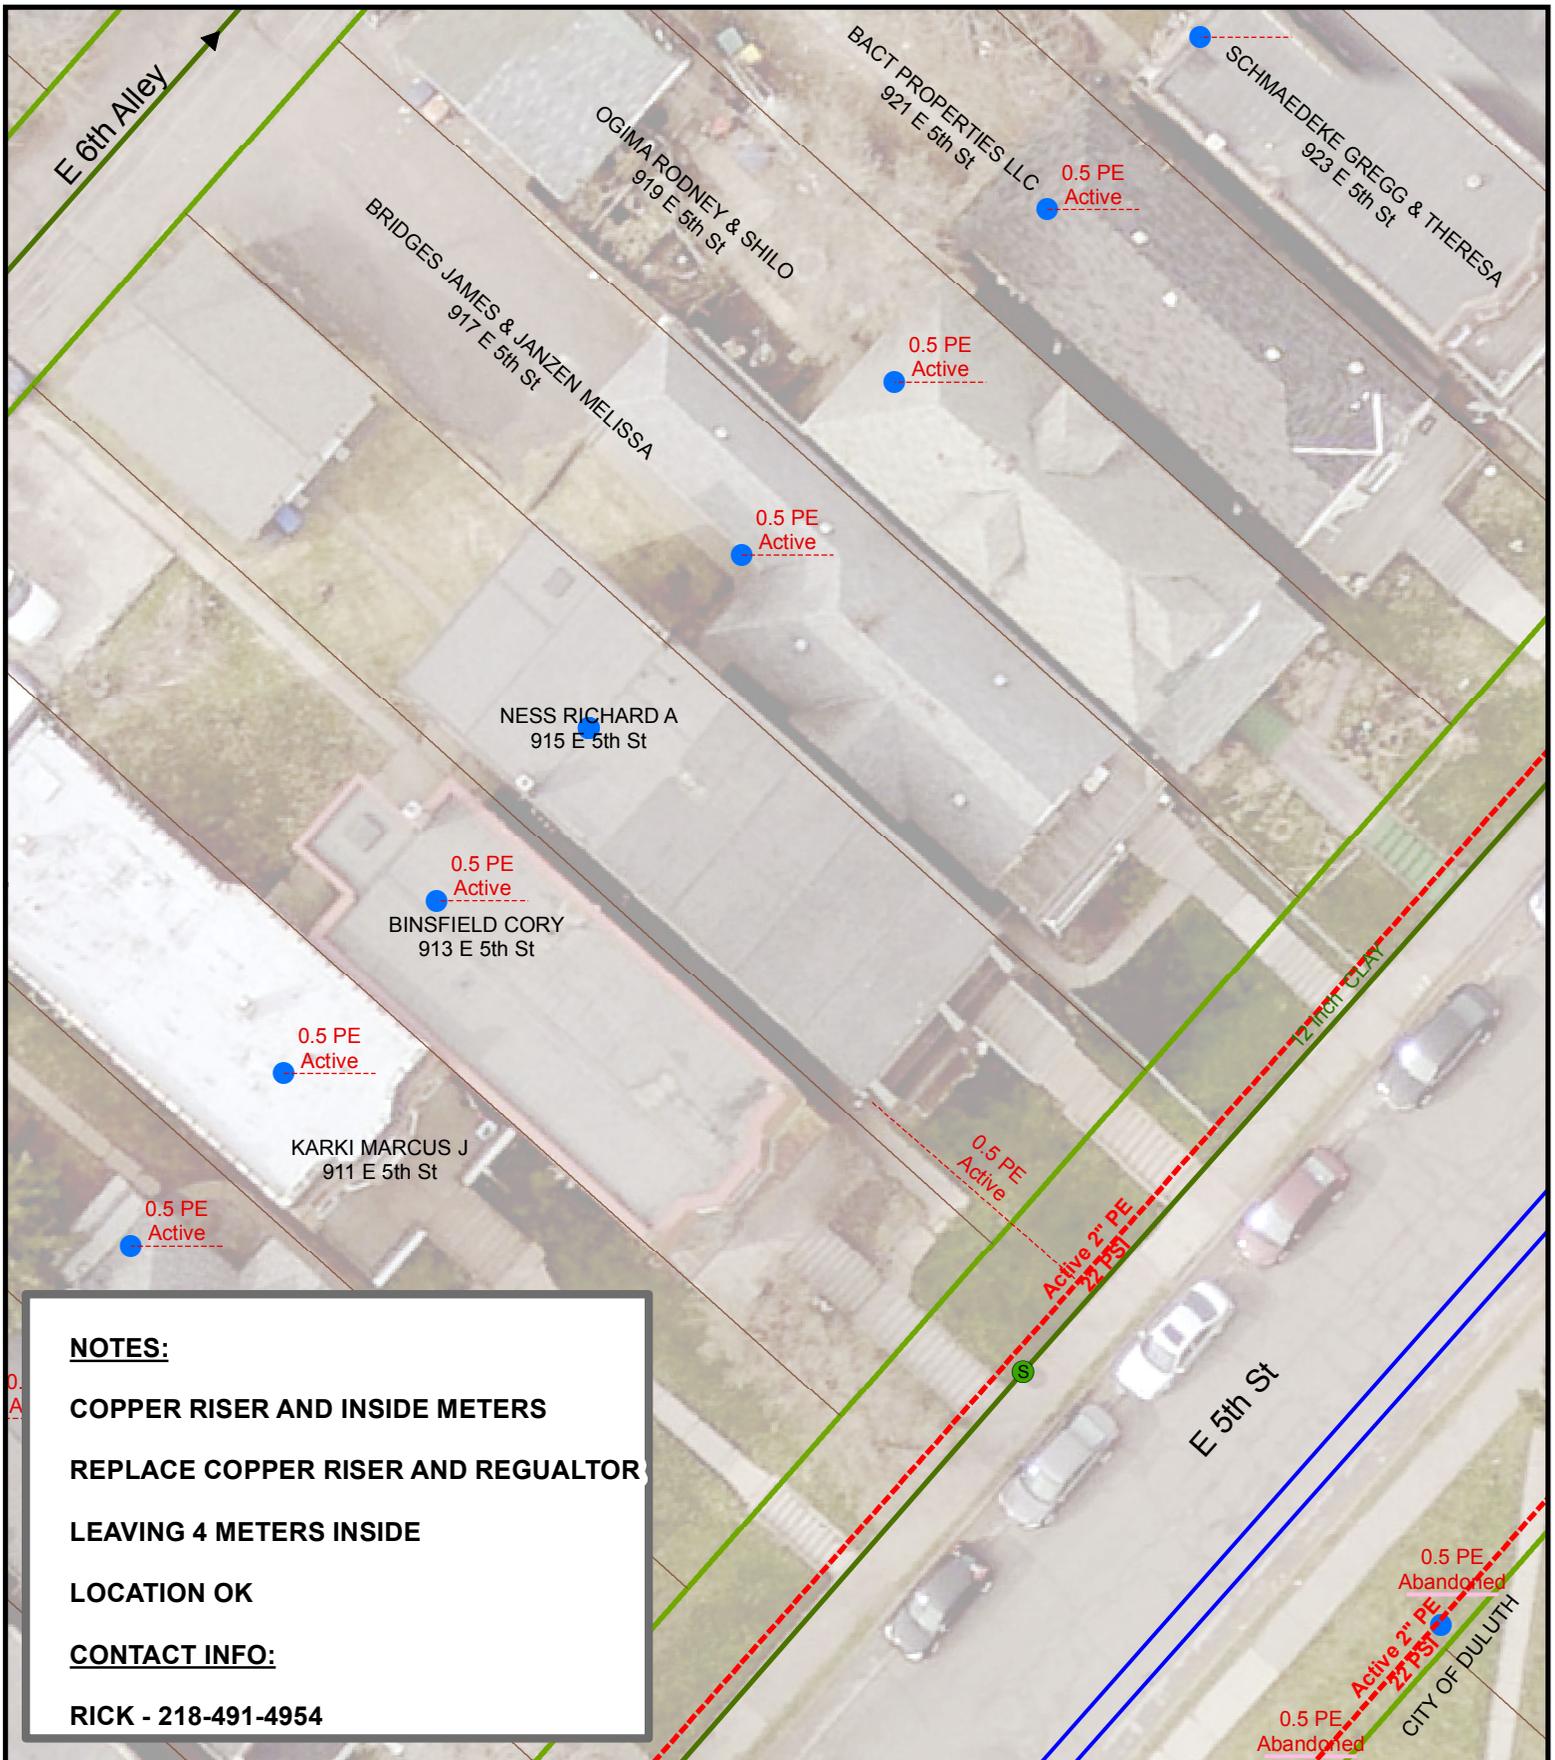

NOTES:
COPPER RISER AND INSIDE METERS
REPLACE COPPER RISER AND REGUALTOR
LEAVING 4 METERS INSIDE
LOCATION OK
CONTACT INFO:
RICK - 218-491-4954

DATE COMPLETED: _____ INSPECTOR: _____

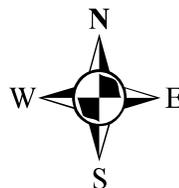
 1 inch = 21 feet

EXCESS FLOW VALVE: YES APPL #: NA EAM #: 443853 ZONE: 4

PLAN OF: REPLACE COPPER RISER

LOCATION: 915 E 5TH ST

FROM: _____ TO: _____


DEPARTMENT OF PUBLIC WORKS AND UTILITIES


 THE CITY OF
DULUTH
 MINNESOTA

JOB NO: 1613-166


DRAWN BY: SRE

DATE: 3/30/2017

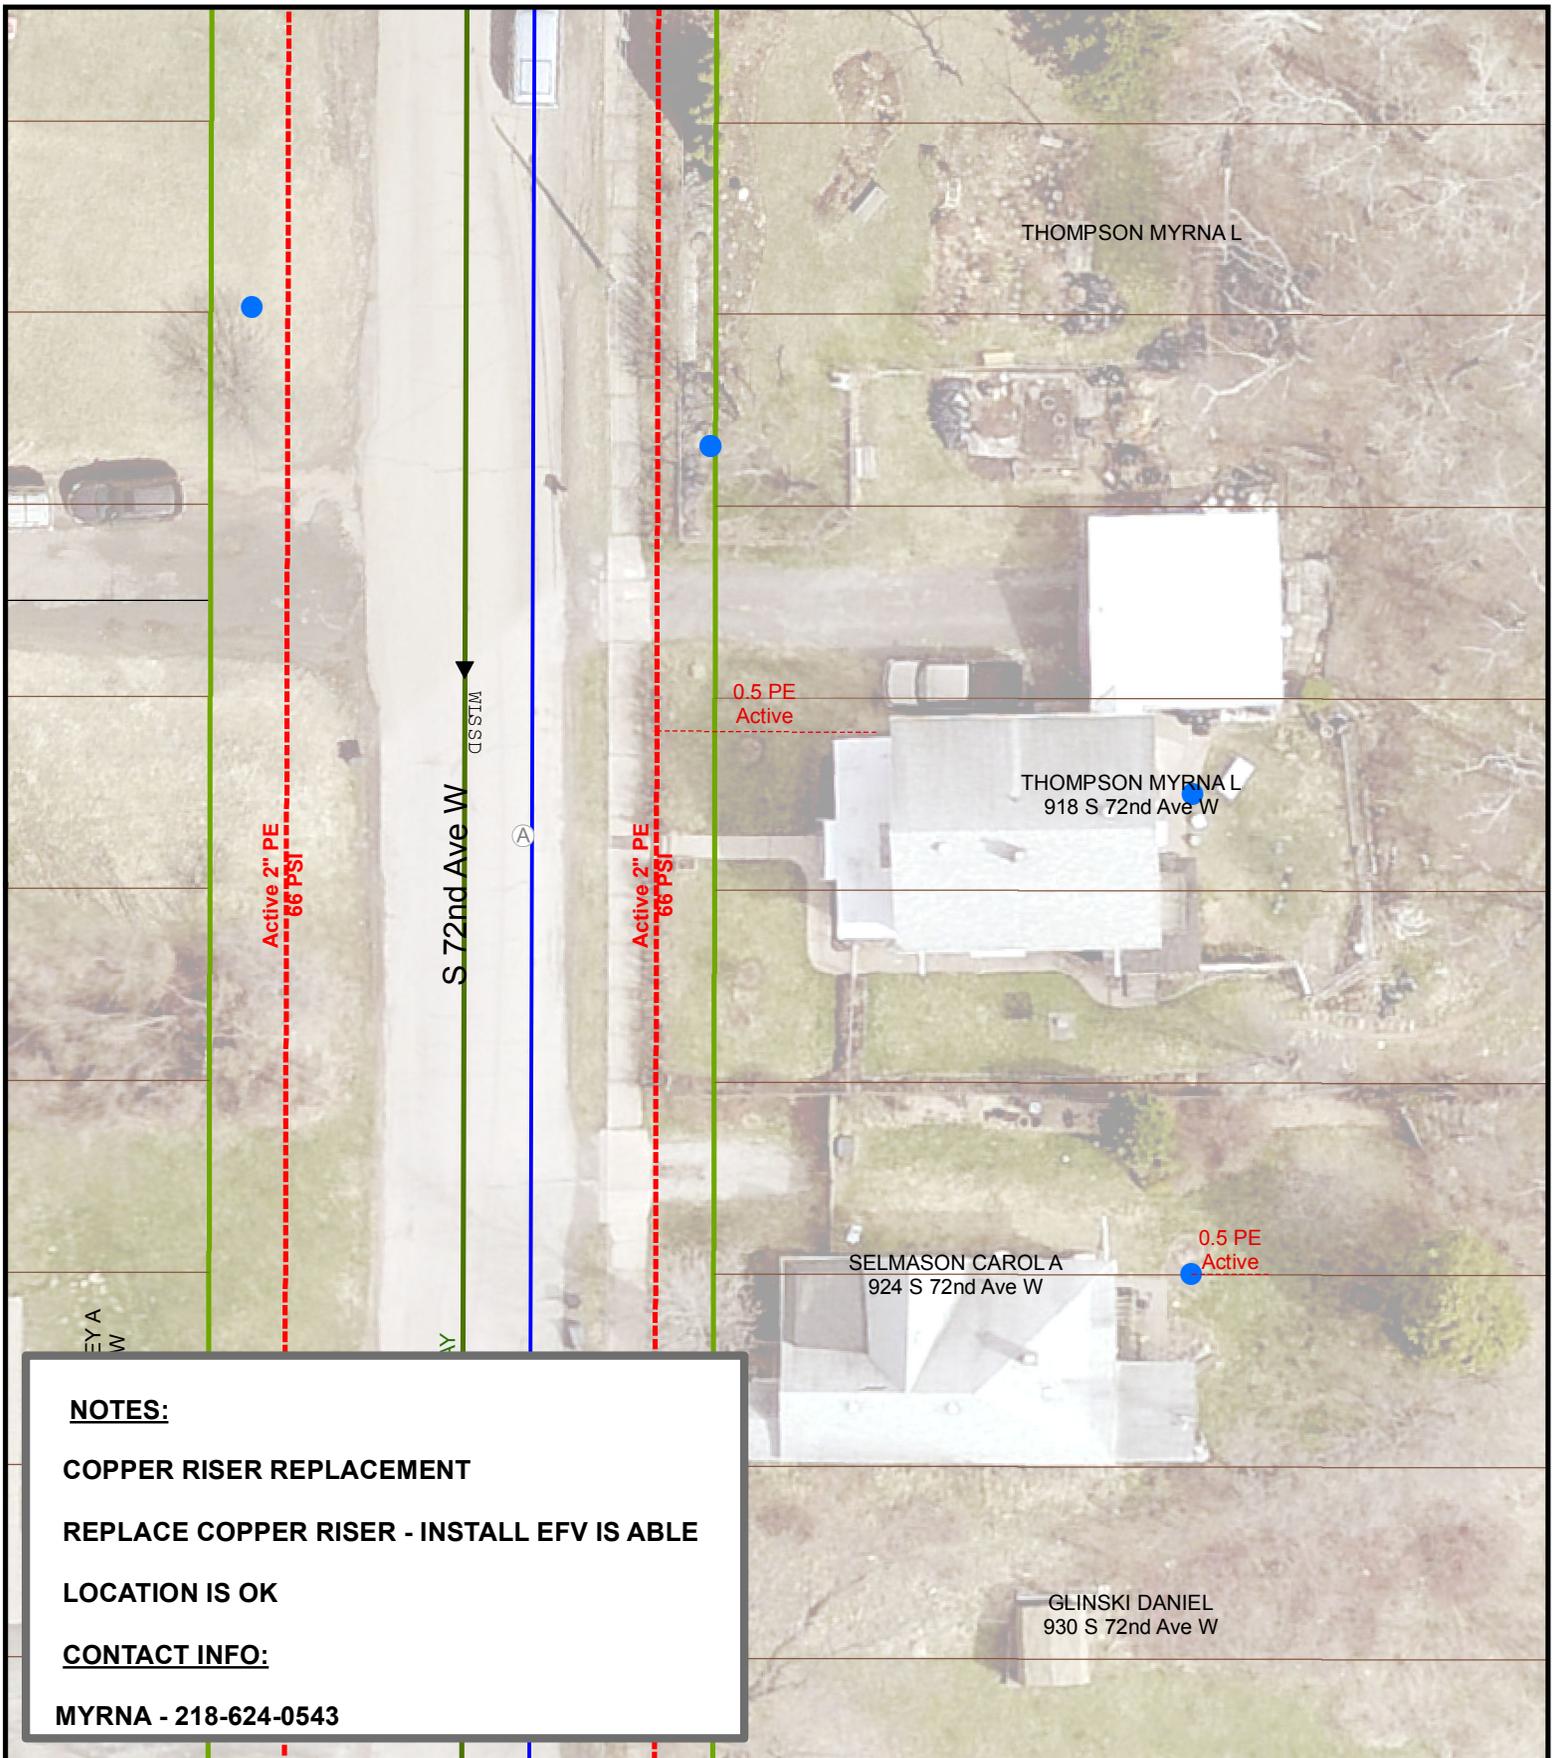

NOTES:
COPPER RISER REPLACEMENT
REPLACE COPPER RISER - INSTALL EFV IS ABLE
LOCATION IS OK
CONTACT INFO:
MYRNA - 218-624-0543

DATE COMPLETED: _____ INSPECTOR: _____

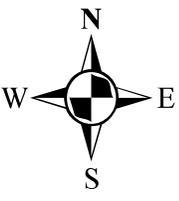
 1 inch = 25 feet

EXCESS FLOW VALVE: IF ABLE APPL #: NA EAM #: 443853 ZONE: 6

PLAN OF: REPLACE COPPER RISER

LOCATION: 918 S 72ND AVE W


FROM: _____ TO: _____



JOB NO: 1613-167

DRAWN BY: SRE


DATE: 3/27/2017

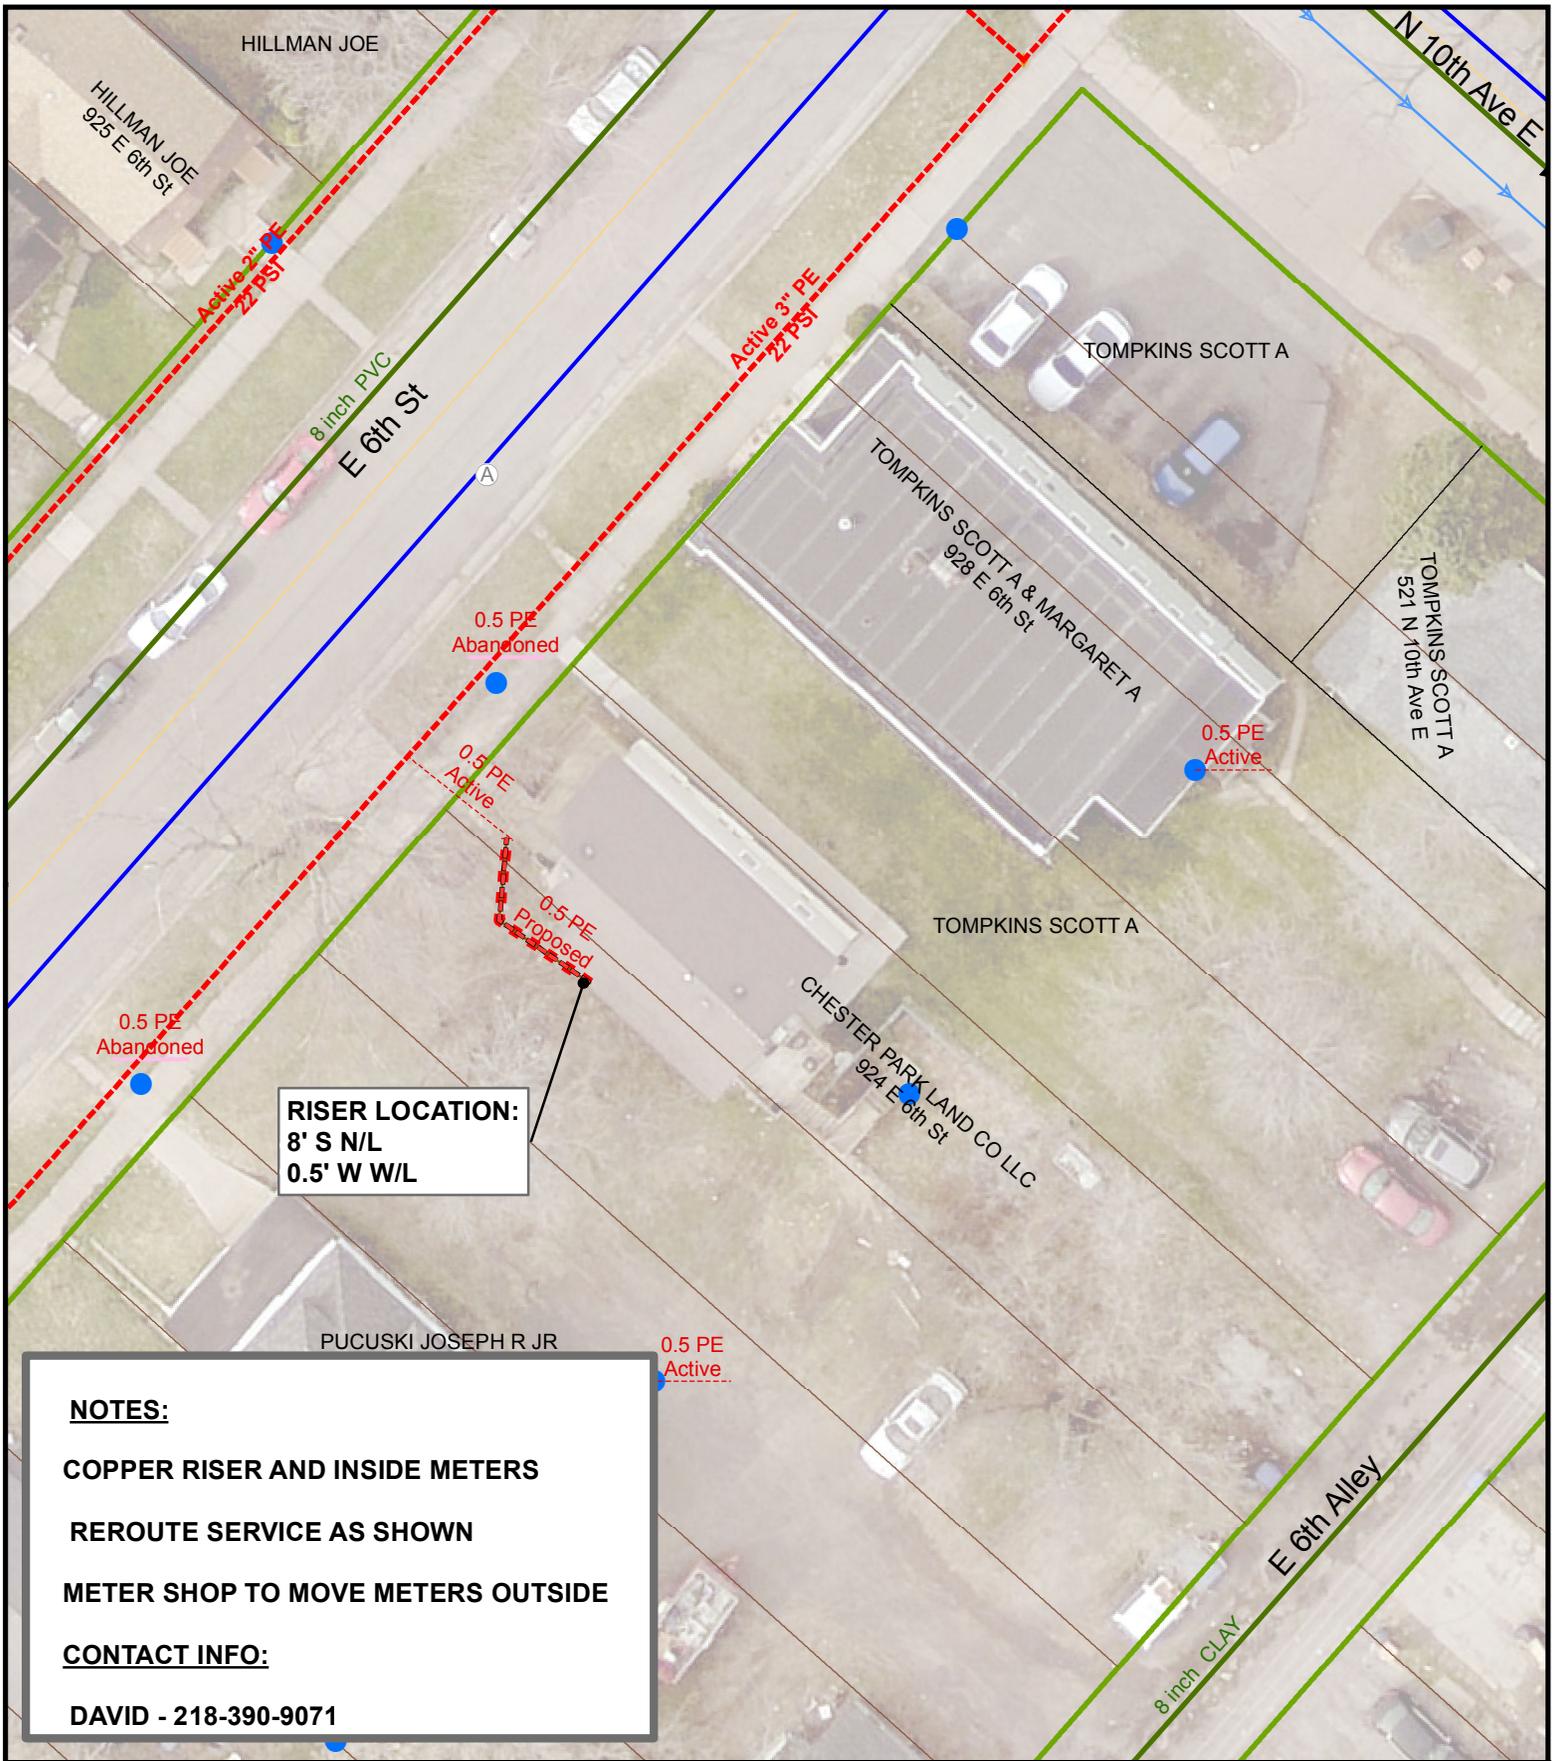

RISER LOCATION:
 8' S N/L
 0.5' W W/L

NOTES:
 COPPER RISER AND INSIDE METERS
 REROUTE SERVICE AS SHOWN
 METER SHOP TO MOVE METERS OUTSIDE
CONTACT INFO:
 DAVID - 218-390-9071

DATE COMPLETED: _____ INSPECTOR: _____

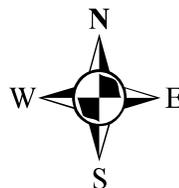
 1 inch = 25 feet

EXCESS FLOW VALVE: NA APPL #: NA EAM #: 443853 ZONE: 4

PLAN OF: REROUTE 1/2" GAS SERVICE

LOCATION: 924 E 6TH ST

FROM: _____ TO: _____


DEPARTMENT OF PUBLIC WORKS AND UTILITIES



JOB NO: 1613-169

DRAWN BY: SRE


DATE: 3/27/2017

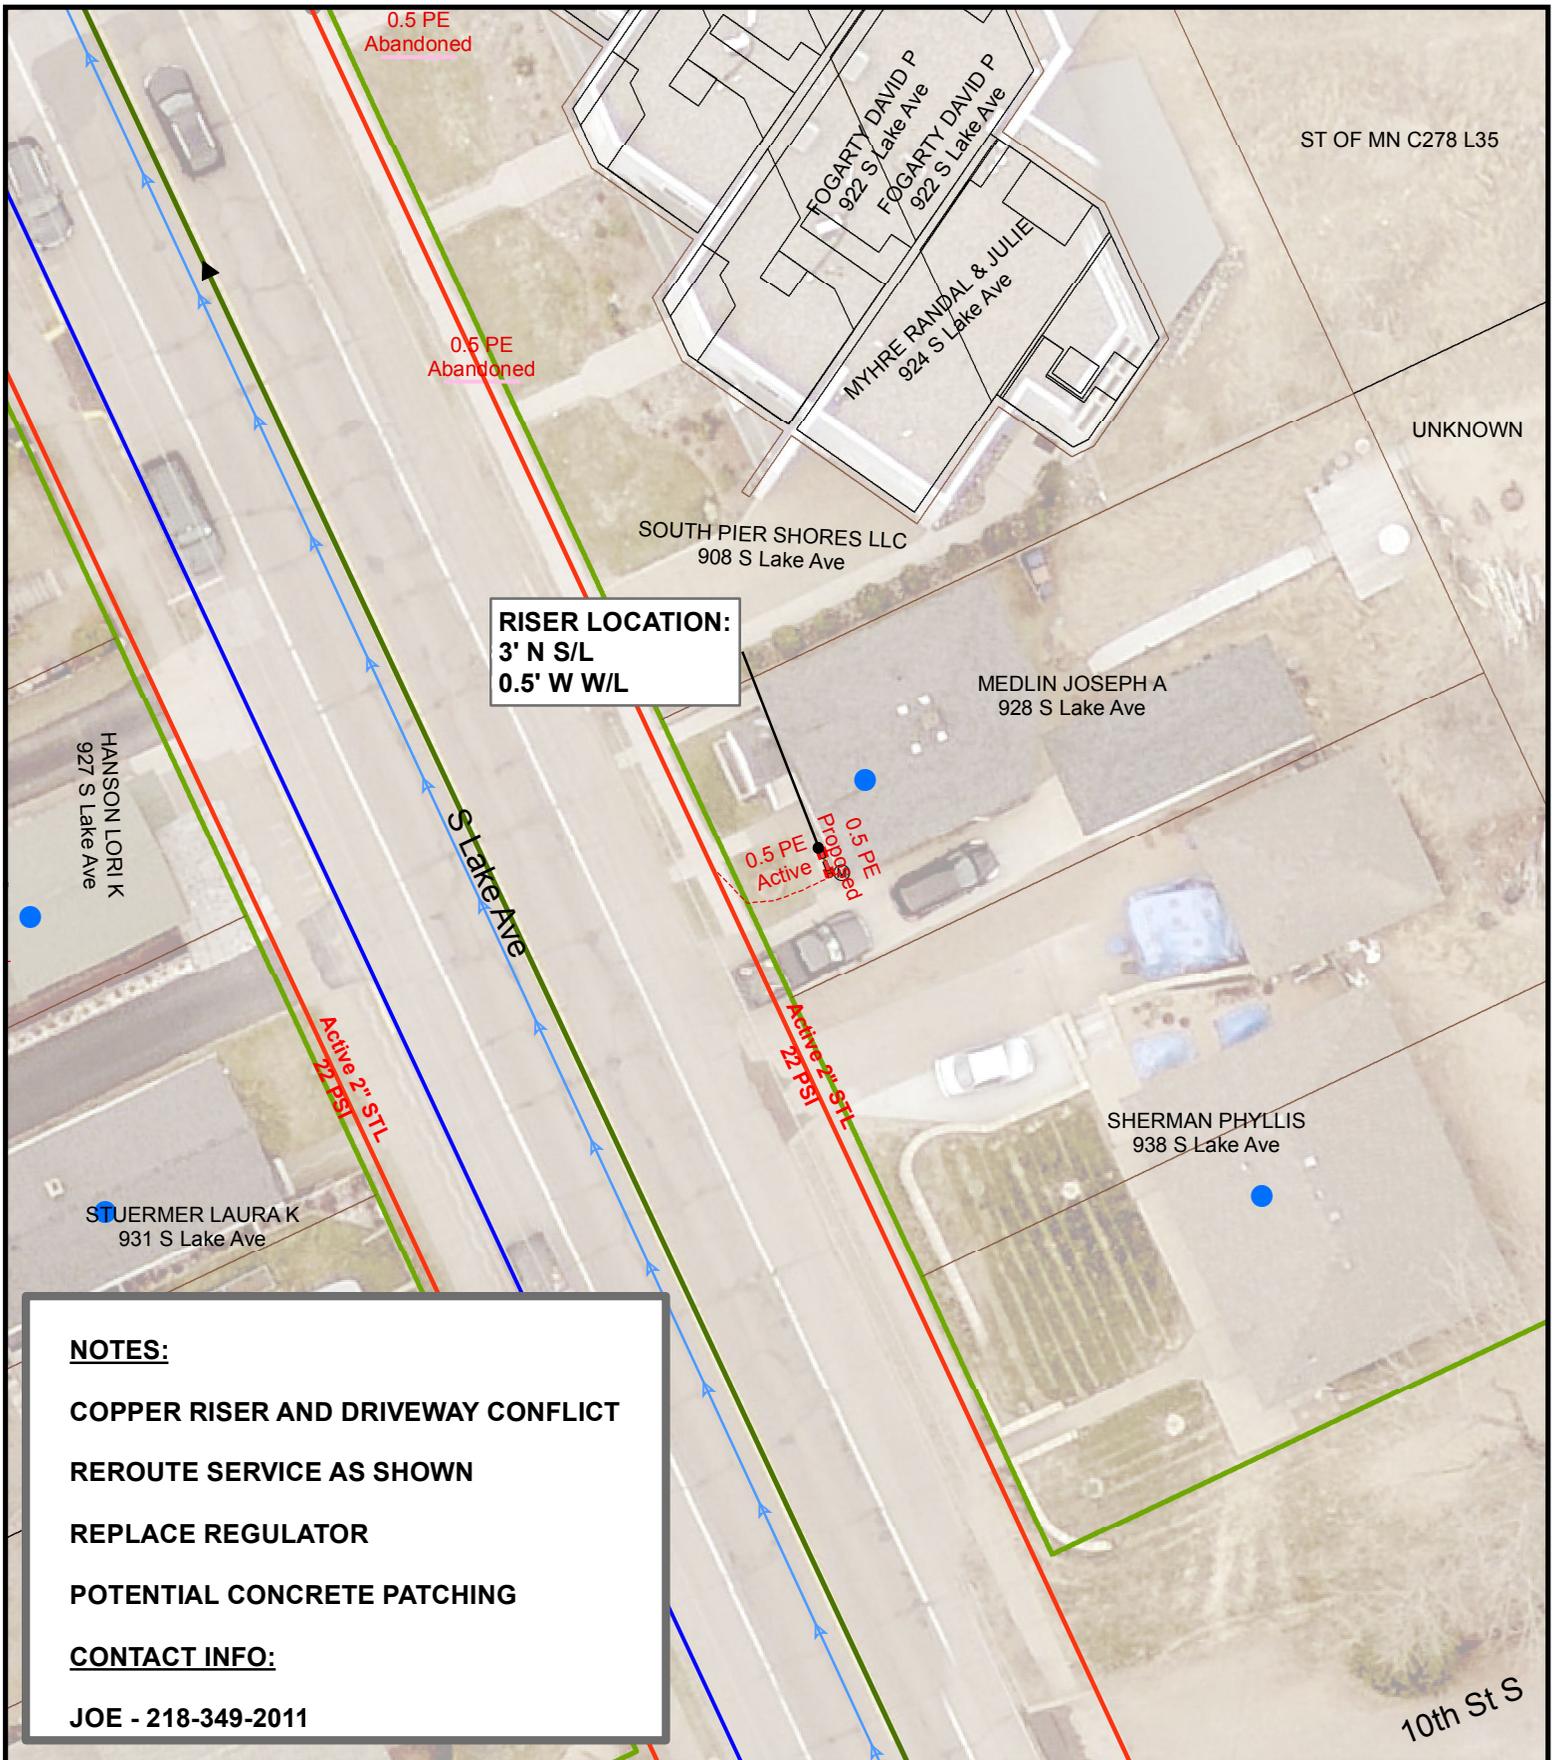

**RISER LOCATION:
3' N S/L
0.5' W W/L**

NOTES:
COPPER RISER AND DRIVEWAY CONFLICT
REROUTE SERVICE AS SHOWN
REPLACE REGULATOR
POTENTIAL CONCRETE PATCHING
CONTACT INFO:
JOE - 218-349-2011

DATE COMPLETED: _____ INSPECTOR: _____

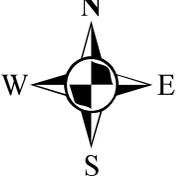
 1 inch = 25 feet

EXCESS FLOW VALVE: NA APPL #: NA EAM #: 443853 ZONE: 10

PLAN OF: REROUTE 1/2" PE GAS SERVICE

LOCATION: 928 S LAKE AVE

FROM: _____ TO: _____


DEPARTMENT OF PUBLIC WORKS AND UTILITIES



JOB NO: 1613-171

DRAWN BY: SRE


DATE: 3/28/2017

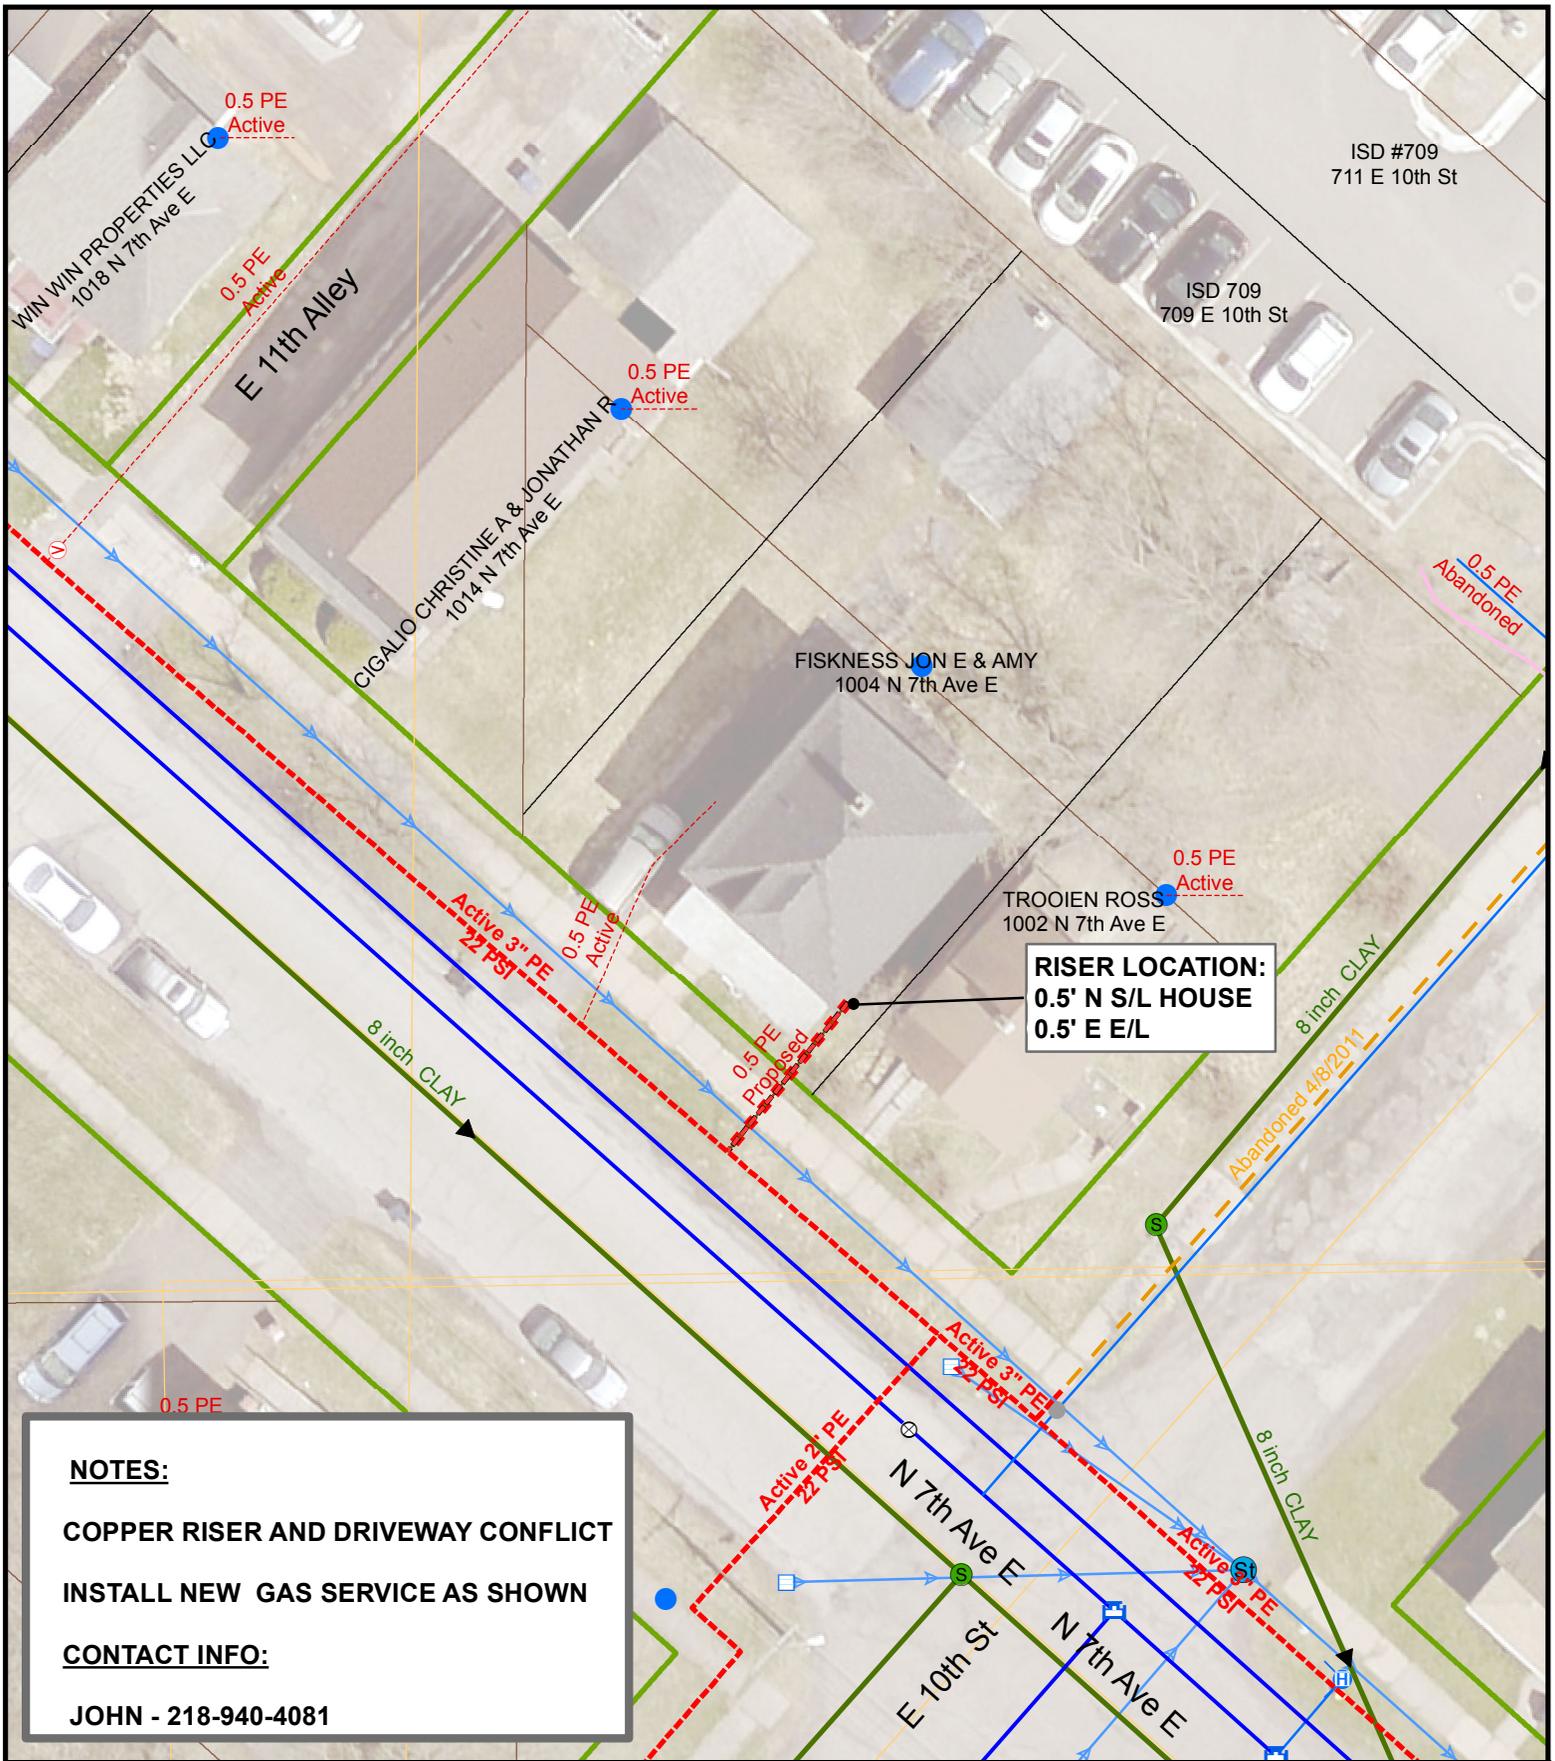

RISER LOCATION:
 0.5' N S/L HOUSE
 0.5' E E/L

NOTES:
 COPPER RISER AND DRIVEWAY CONFLICT
 INSTALL NEW GAS SERVICE AS SHOWN
CONTACT INFO:
 JOHN - 218-940-4081

DATE COMPLETED: _____ INSPECTOR: _____

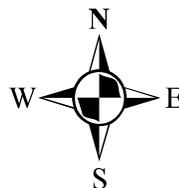
 1 inch = 25 feet

EXCESS FLOW VALVE: YES APPL #: 2017070 EAM #: 443853 ZONE: 4

PLAN OF: INSTALL NEW 1/2" PE GAS SERVICE

LOCATION: 1004 N 7TH AVE E

FROM: _____ TO: _____


DEPARTMENT OF PUBLIC WORKS AND UTILITIES


 THE CITY OF
DULUTH
 MINNESOTA

JOB NO: 1613-172


DRAWN BY: SRE

DATE: 3/28/2017

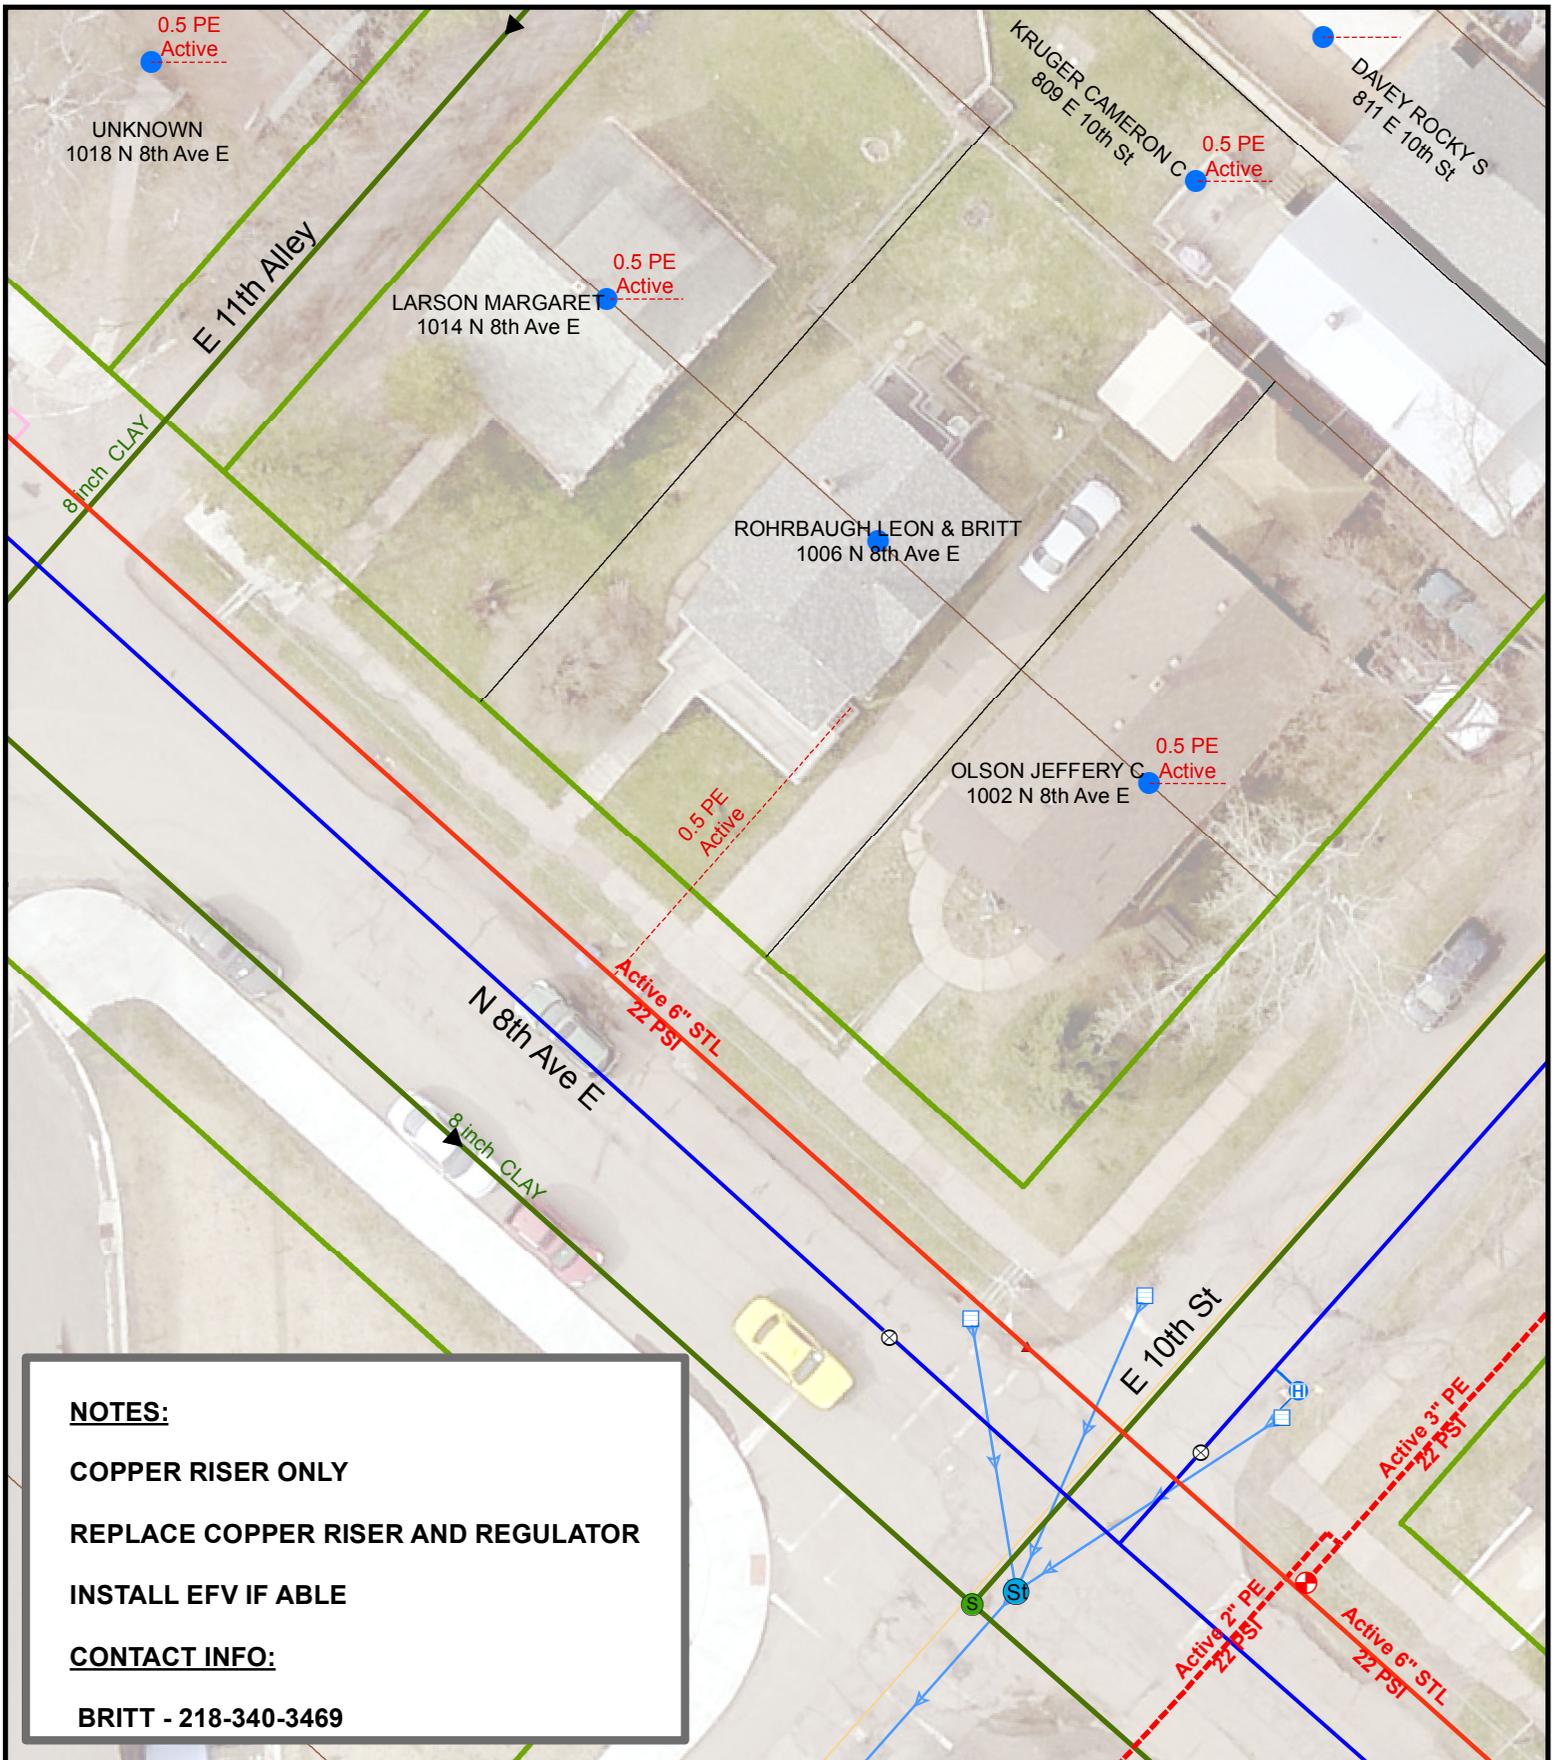

NOTES:
COPPER RISER ONLY
REPLACE COPPER RISER AND REGULATOR
INSTALL EFV IF ABLE
CONTACT INFO:
BRITT - 218-340-3469

DATE COMPLETED: _____ INSPECTOR: _____

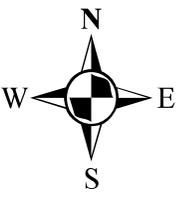
 1 inch = 25 feet

EXCESS FLOW VALVE: NA APPL #: NA EAM #: 443853 ZONE: 4

PLAN OF: REPLACE COPPER RISER

LOCATION: 1006 N 8TH AVE E

FROM: _____ TO: _____


DEPARTMENT OF PUBLIC WORKS AND UTILITIES



JOB NO: 1613-173


DRAWN BY: SRE

DATE: 3/28/2017

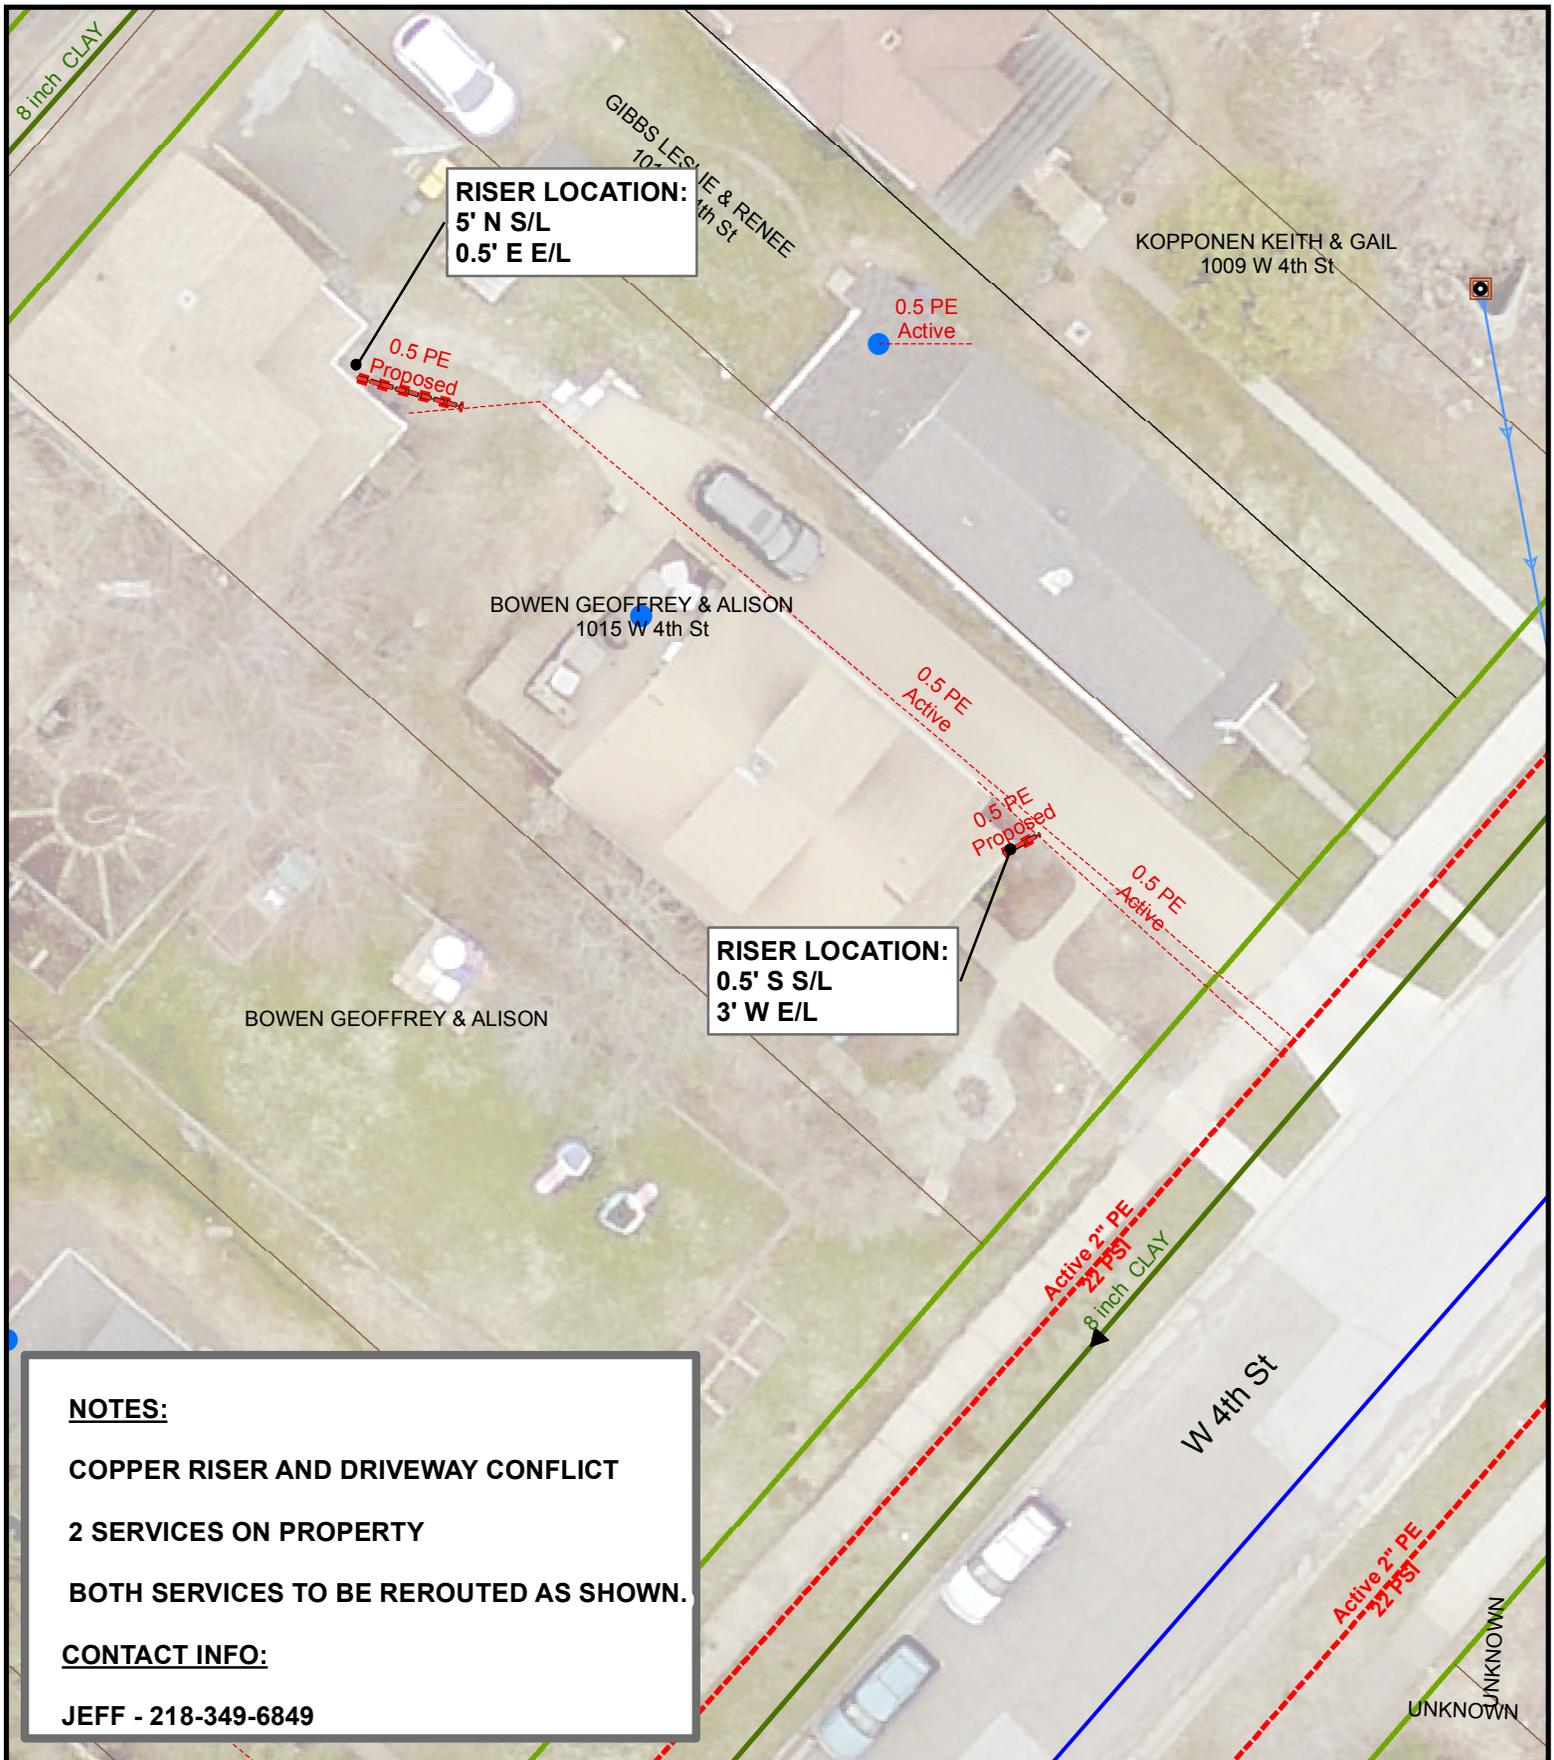

NOTES:
 COPPER RISER AND DRIVEWAY CONFLICT
 2 SERVICES ON PROPERTY
 BOTH SERVICES TO BE REROUTED AS SHOWN.
CONTACT INFO:
 JEFF - 218-349-6849

DATE COMPLETED: _____ INSPECTOR: _____

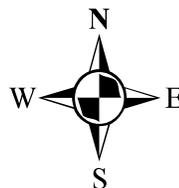
 1 inch = 20 feet

EXCESS FLOW VALVE: YES APPL #: NA EAM #: 443853 ZONE: 5

PLAN OF: REROUTE 1/2" PE GAS SERVICE

LOCATION: 1015 W 4TH ST AND 1015 1/2 W 4TH ST

FROM: _____ TO: _____


DEPARTMENT OF PUBLIC WORKS AND UTILITIES


 THE CITY OF
DULUTH
 MINNESOTA

JOB NO: 1613-179


DRAWN BY: SRE

DATE: 3/30/2017

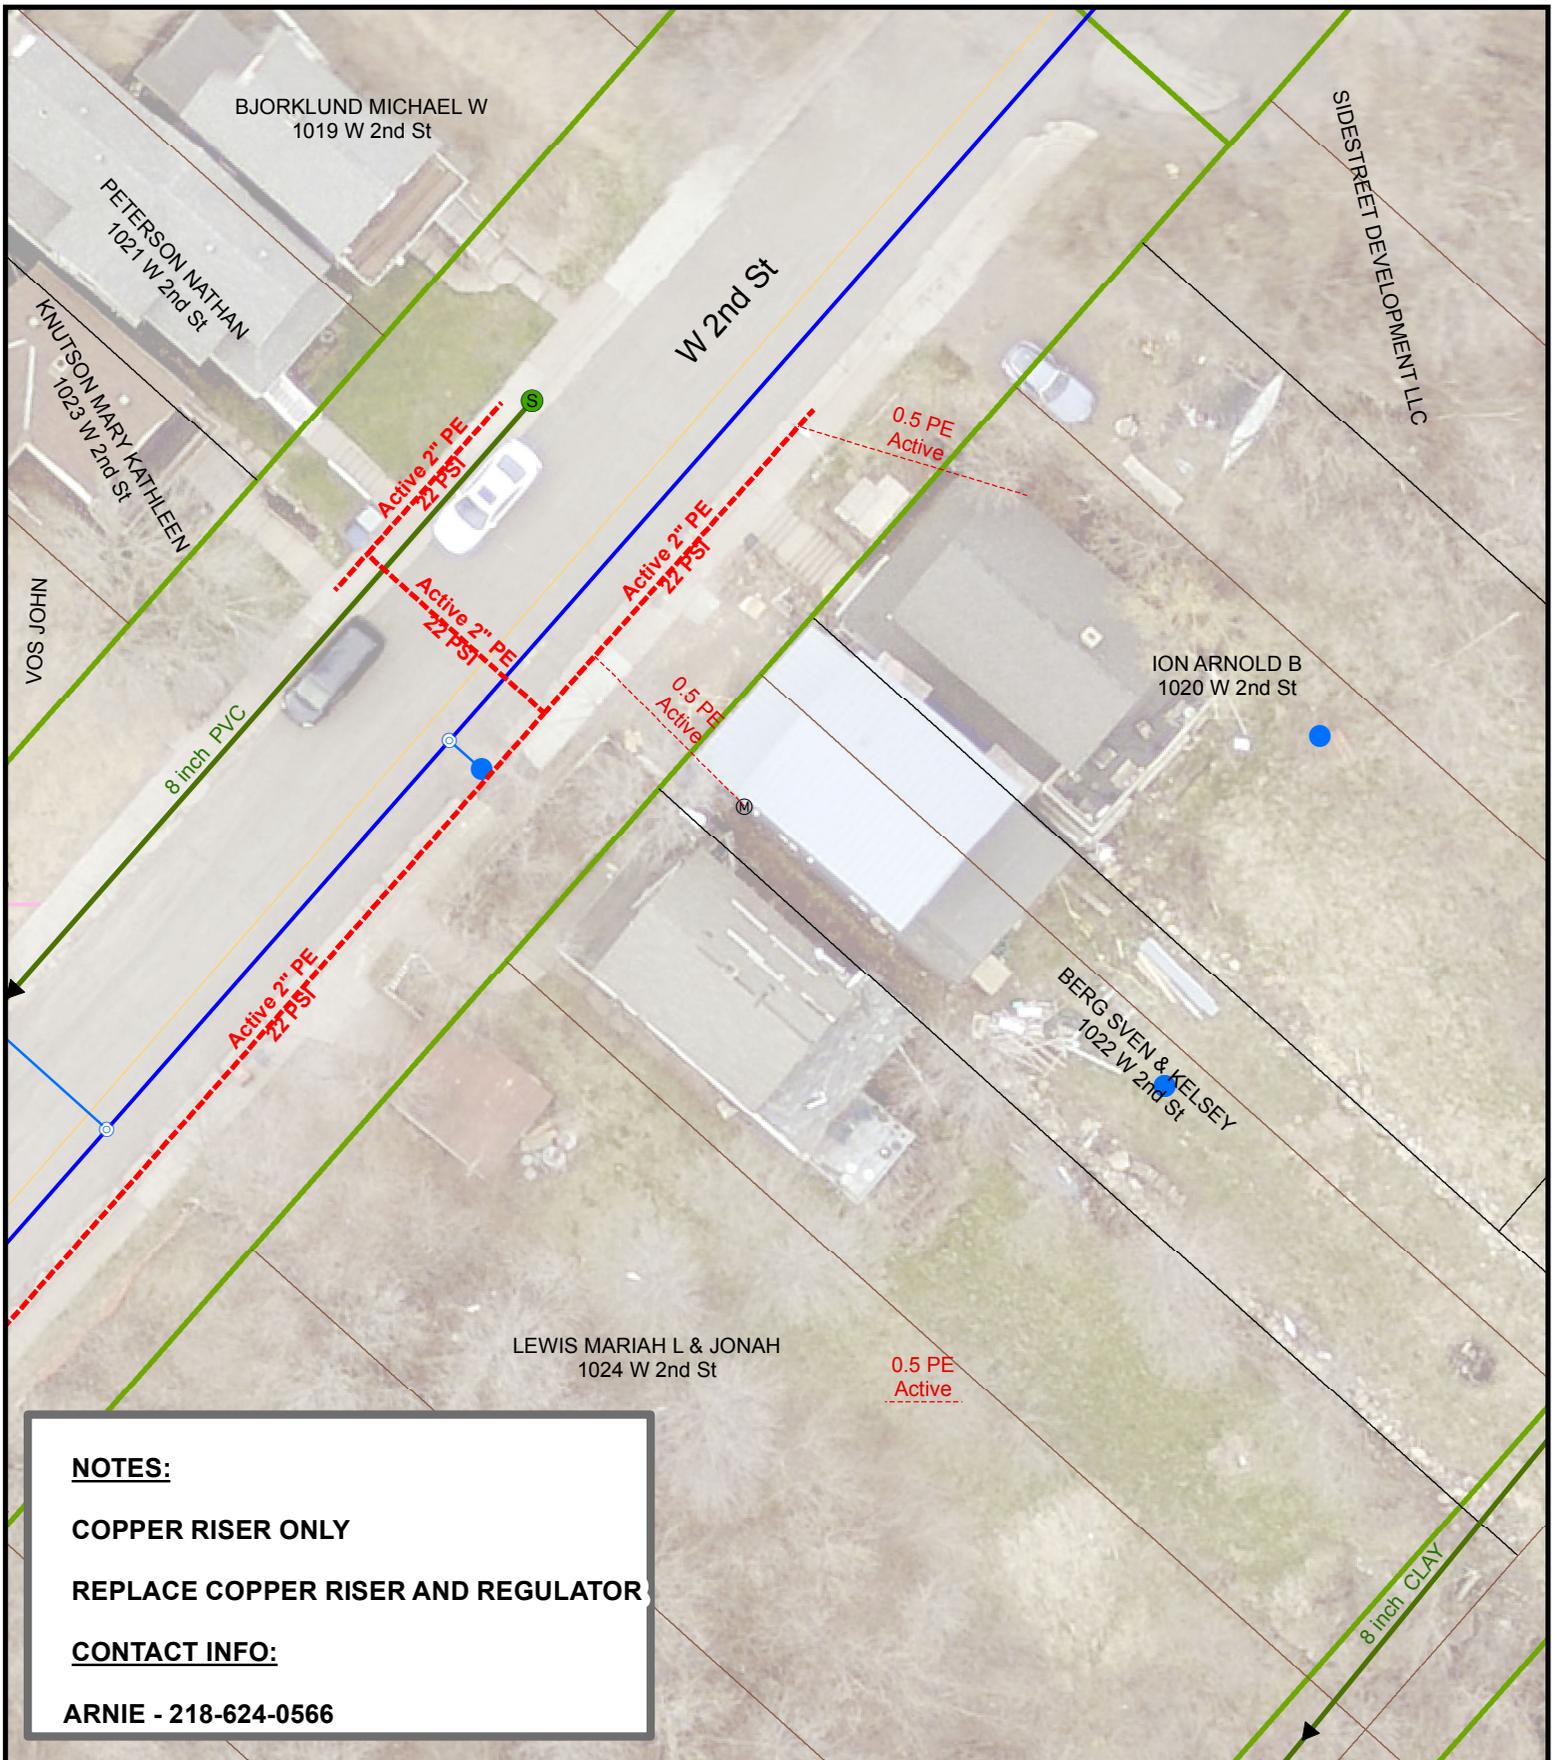

NOTES:
COPPER RISER ONLY
REPLACE COPPER RISER AND REGULATOR
CONTACT INFO:
ARNIE - 218-624-0566

DATE COMPLETED: _____ INSPECTOR: _____

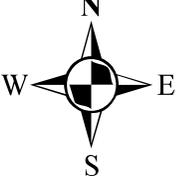
 1 inch = 25 feet

EXCESS FLOW VALVE: YES APPL #: NA EAM #: 443853 ZONE: 5

PLAN OF: REPLACE COPPER RISER


LOCATION: 1020 W 2ND ST

FROM: _____ TO: _____

DEPARTMENT OF PUBLIC WORKS AND UTILITIES




JOB NO: 1613-184
 DRAWN BY: SRE
 DATE: 3/30/2017

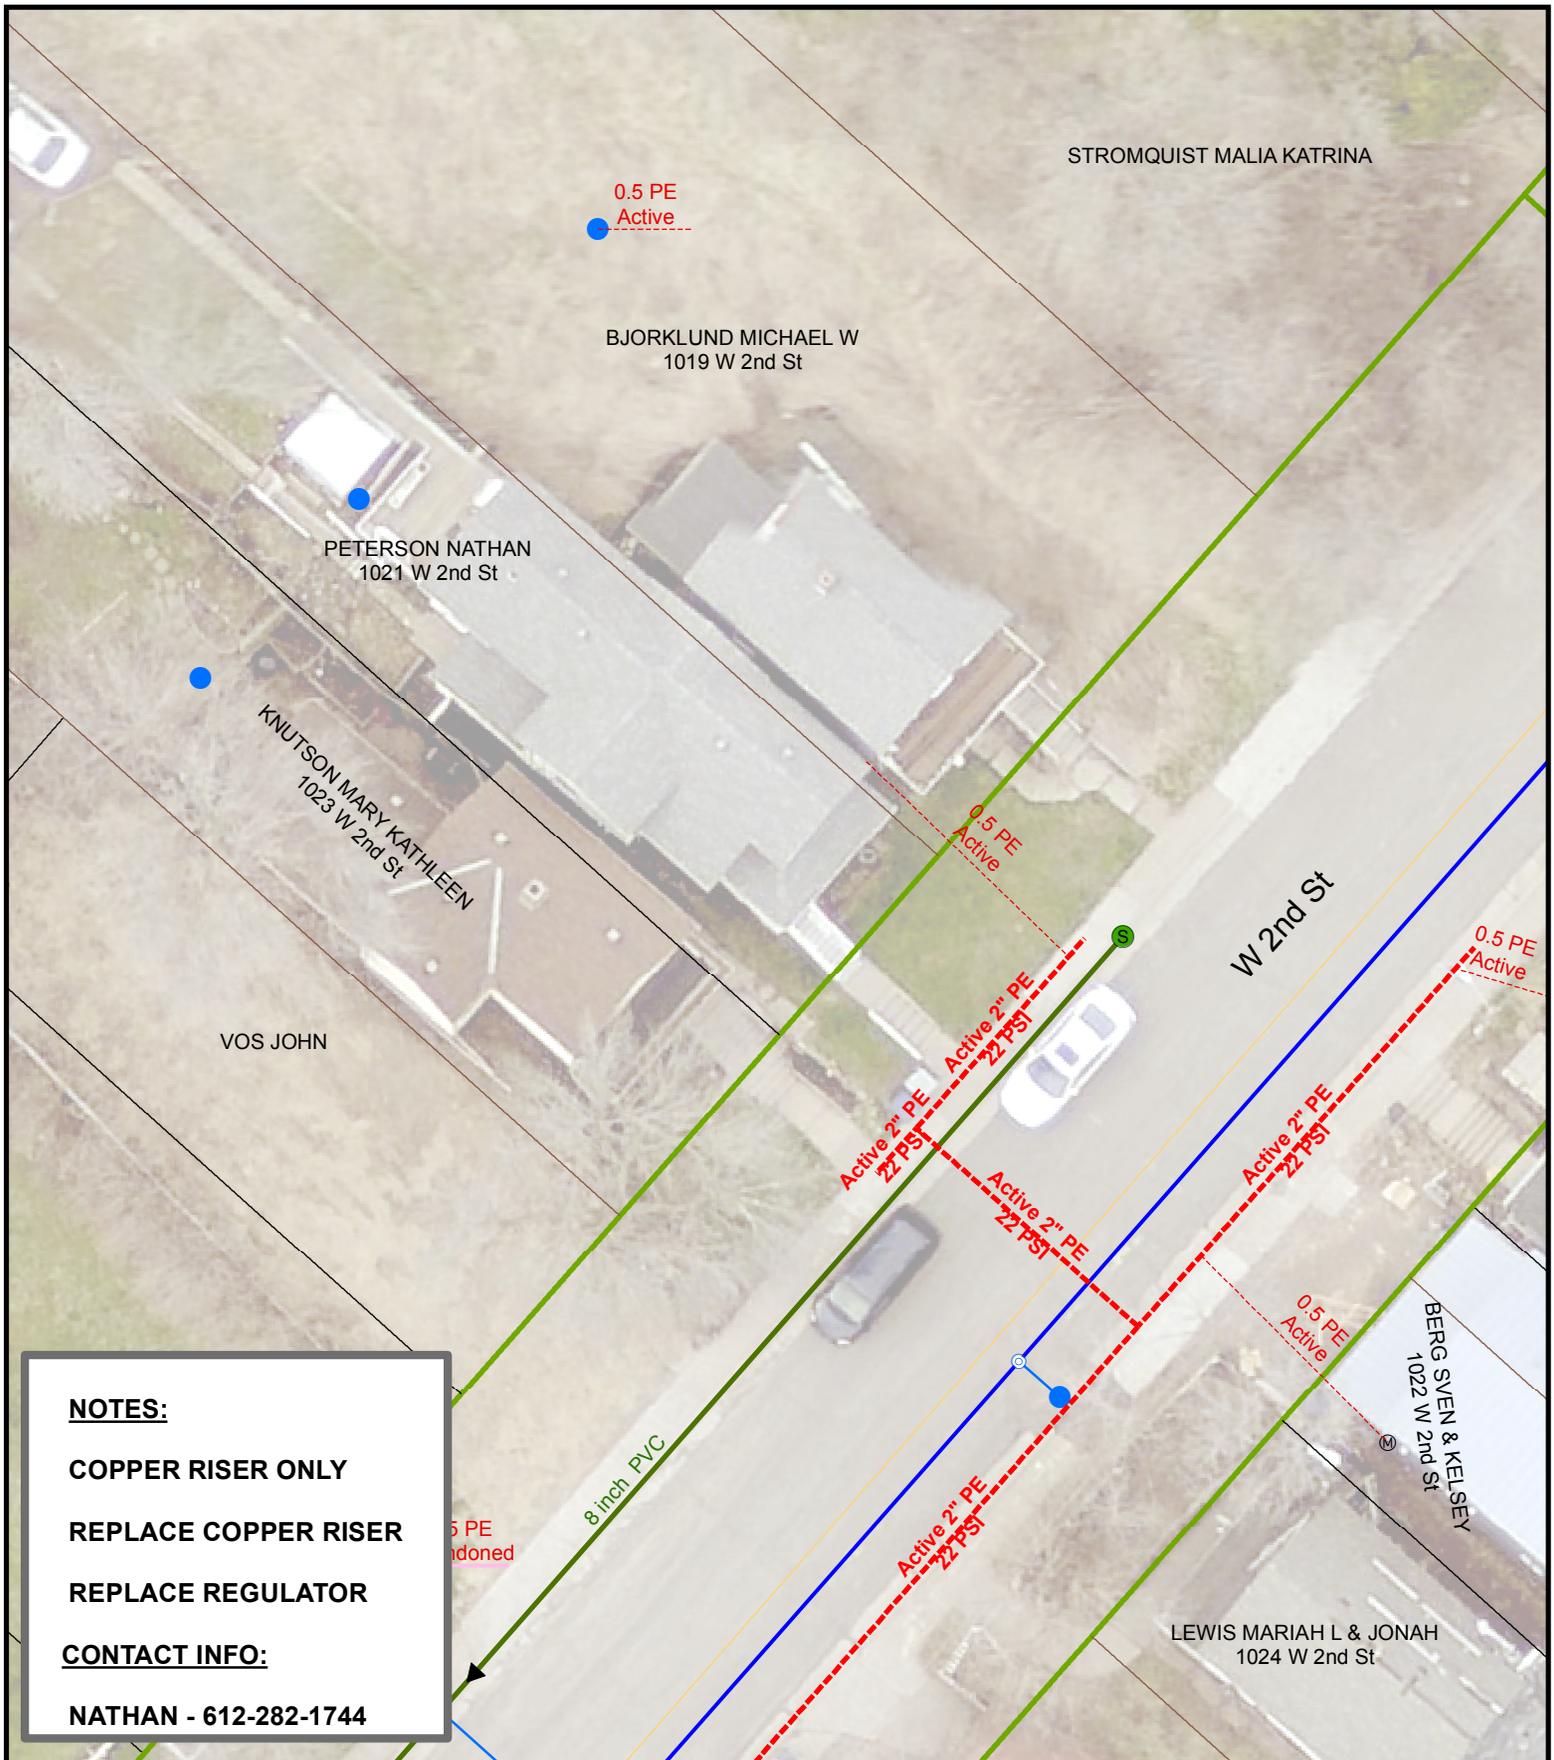

NOTES:
COPPER RISER ONLY
REPLACE COPPER RISER
REPLACE REGULATOR
CONTACT INFO:
NATHAN - 612-282-1744

DATE COMPLETED: _____ INSPECTOR: _____

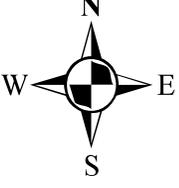
 1 inch = 20 feet

EXCESS FLOW VALVE: YES APPL #: NA EAM #: 443853 ZONE: 5

PLAN OF: REPLACE COPPER RISER

LOCATION: 1021 W 2ND ST

FROM: _____ TO: _____


DEPARTMENT OF PUBLIC WORKS AND UTILITIES


 THE CITY OF
DULUTH
 MINNESOTA


JOB NO: 1613-185

DRAWN BY: SRE

DATE: 3/30/2017

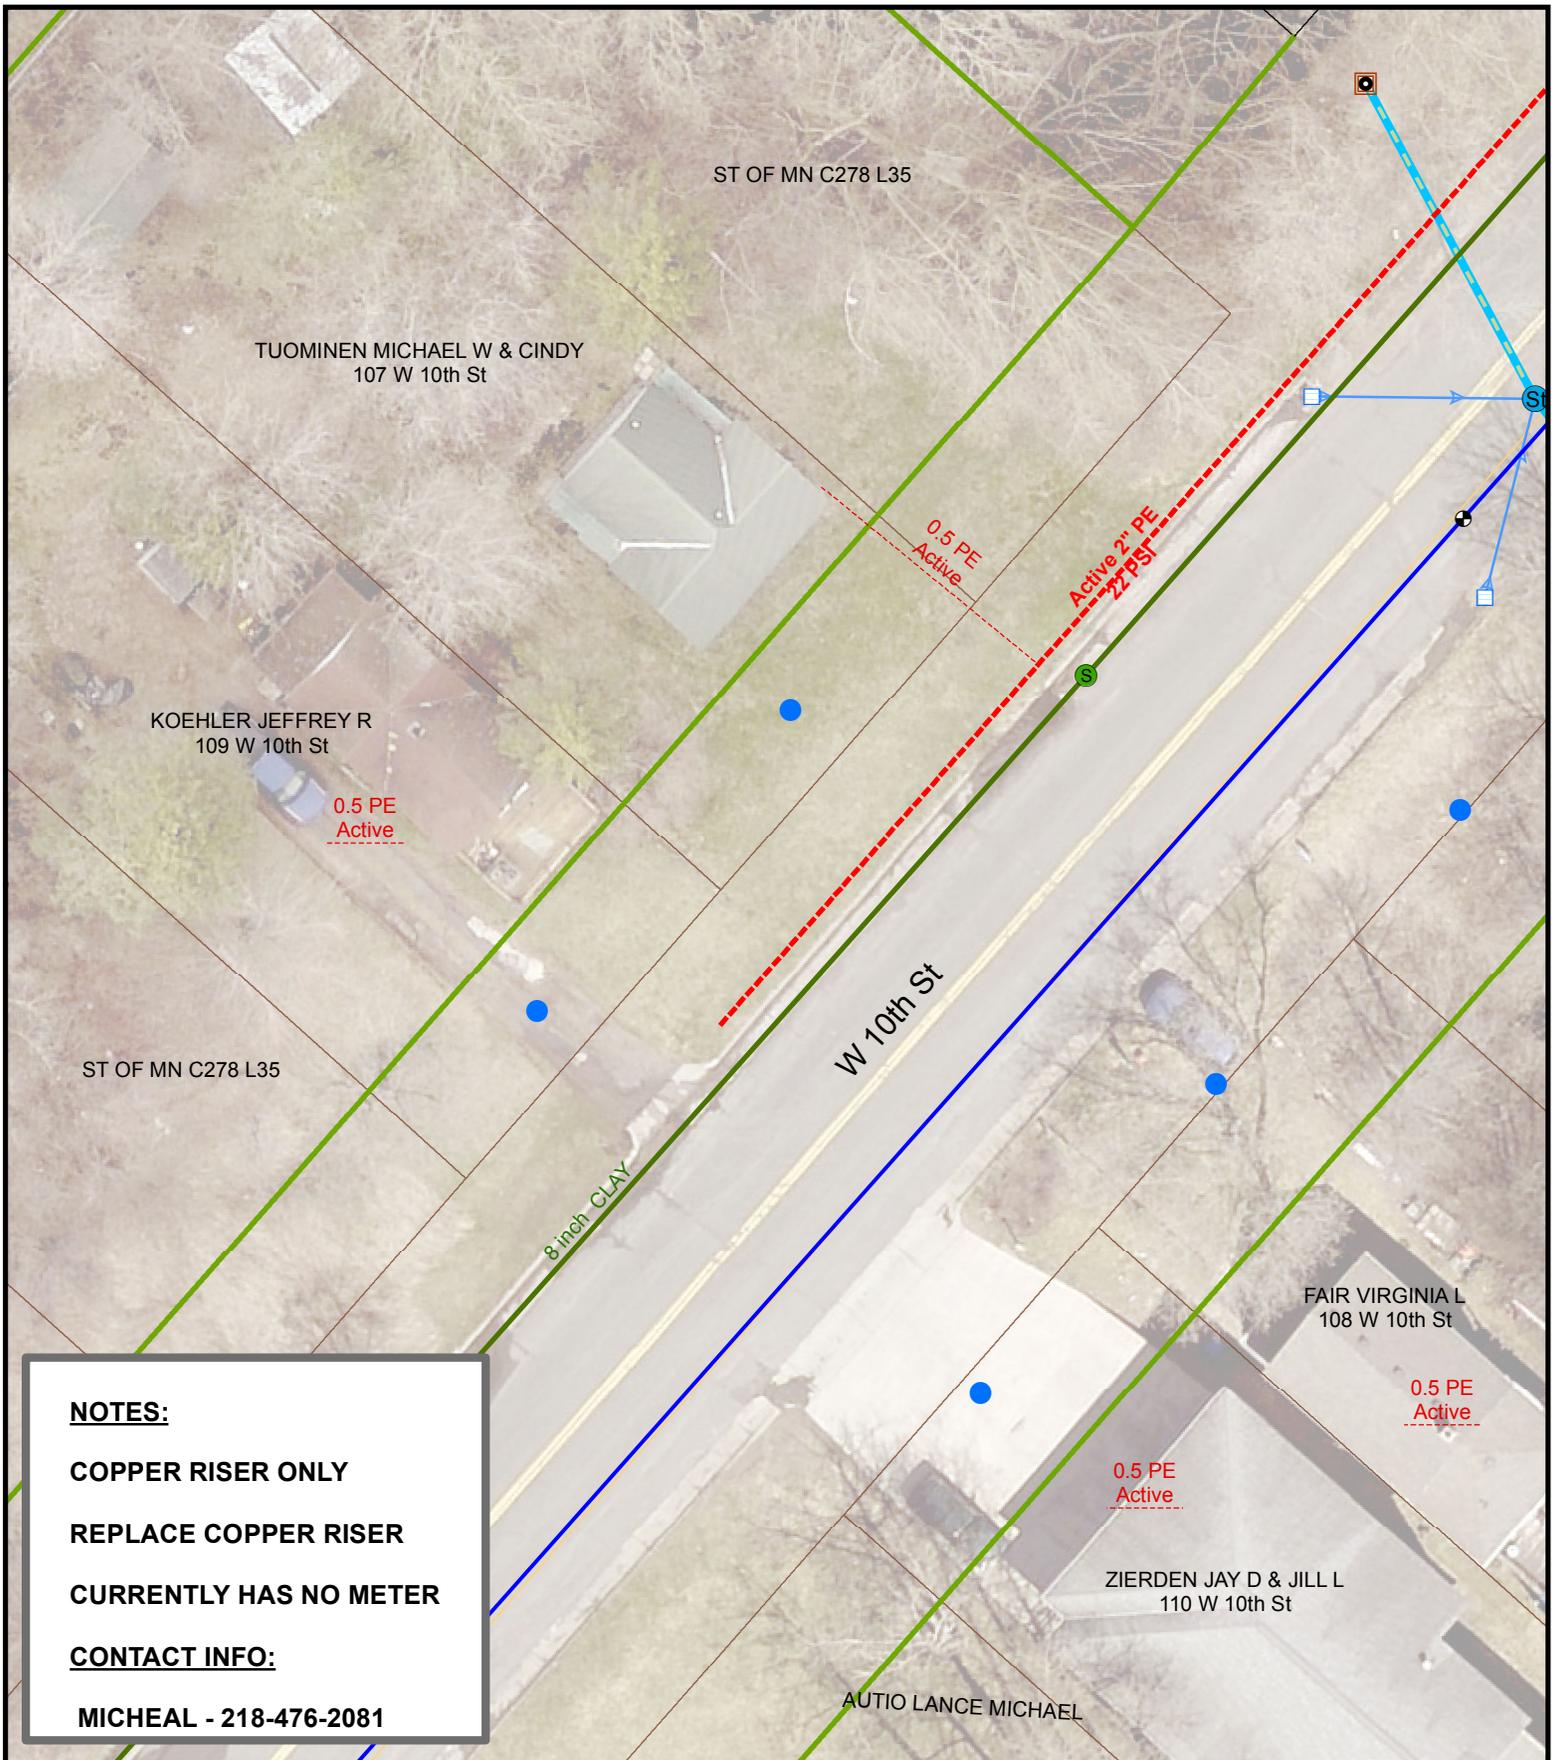

NOTES:
COPPER RISER ONLY
REPLACE COPPER RISER
CURRENTLY HAS NO METER
CONTACT INFO:
MICHEAL - 218-476-2081

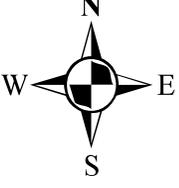
DATE COMPLETED:	INSPECTOR:
	
1 inch = 25 feet	

EXCESS FLOW VALVE: <u>NA</u>	APPL #: <u>NA</u>	EAM #: <u>443853</u>	ZONE: <u>6</u>
PLAN OF: <u>REPLACE COPPER RISER</u>			
LOCATION: <u>107 W SKYLINE PKWY</u>			
FROM: _____		TO: _____	
DEPARTMENT OF PUBLIC WORKS AND UTILITIES			




THE CITY OF
DULUTH
MINNESOTA

JOB NO: <u>1613-187</u>
DRAWN BY: <u>SRE</u>
DATE: <u>3/28/2017</u>

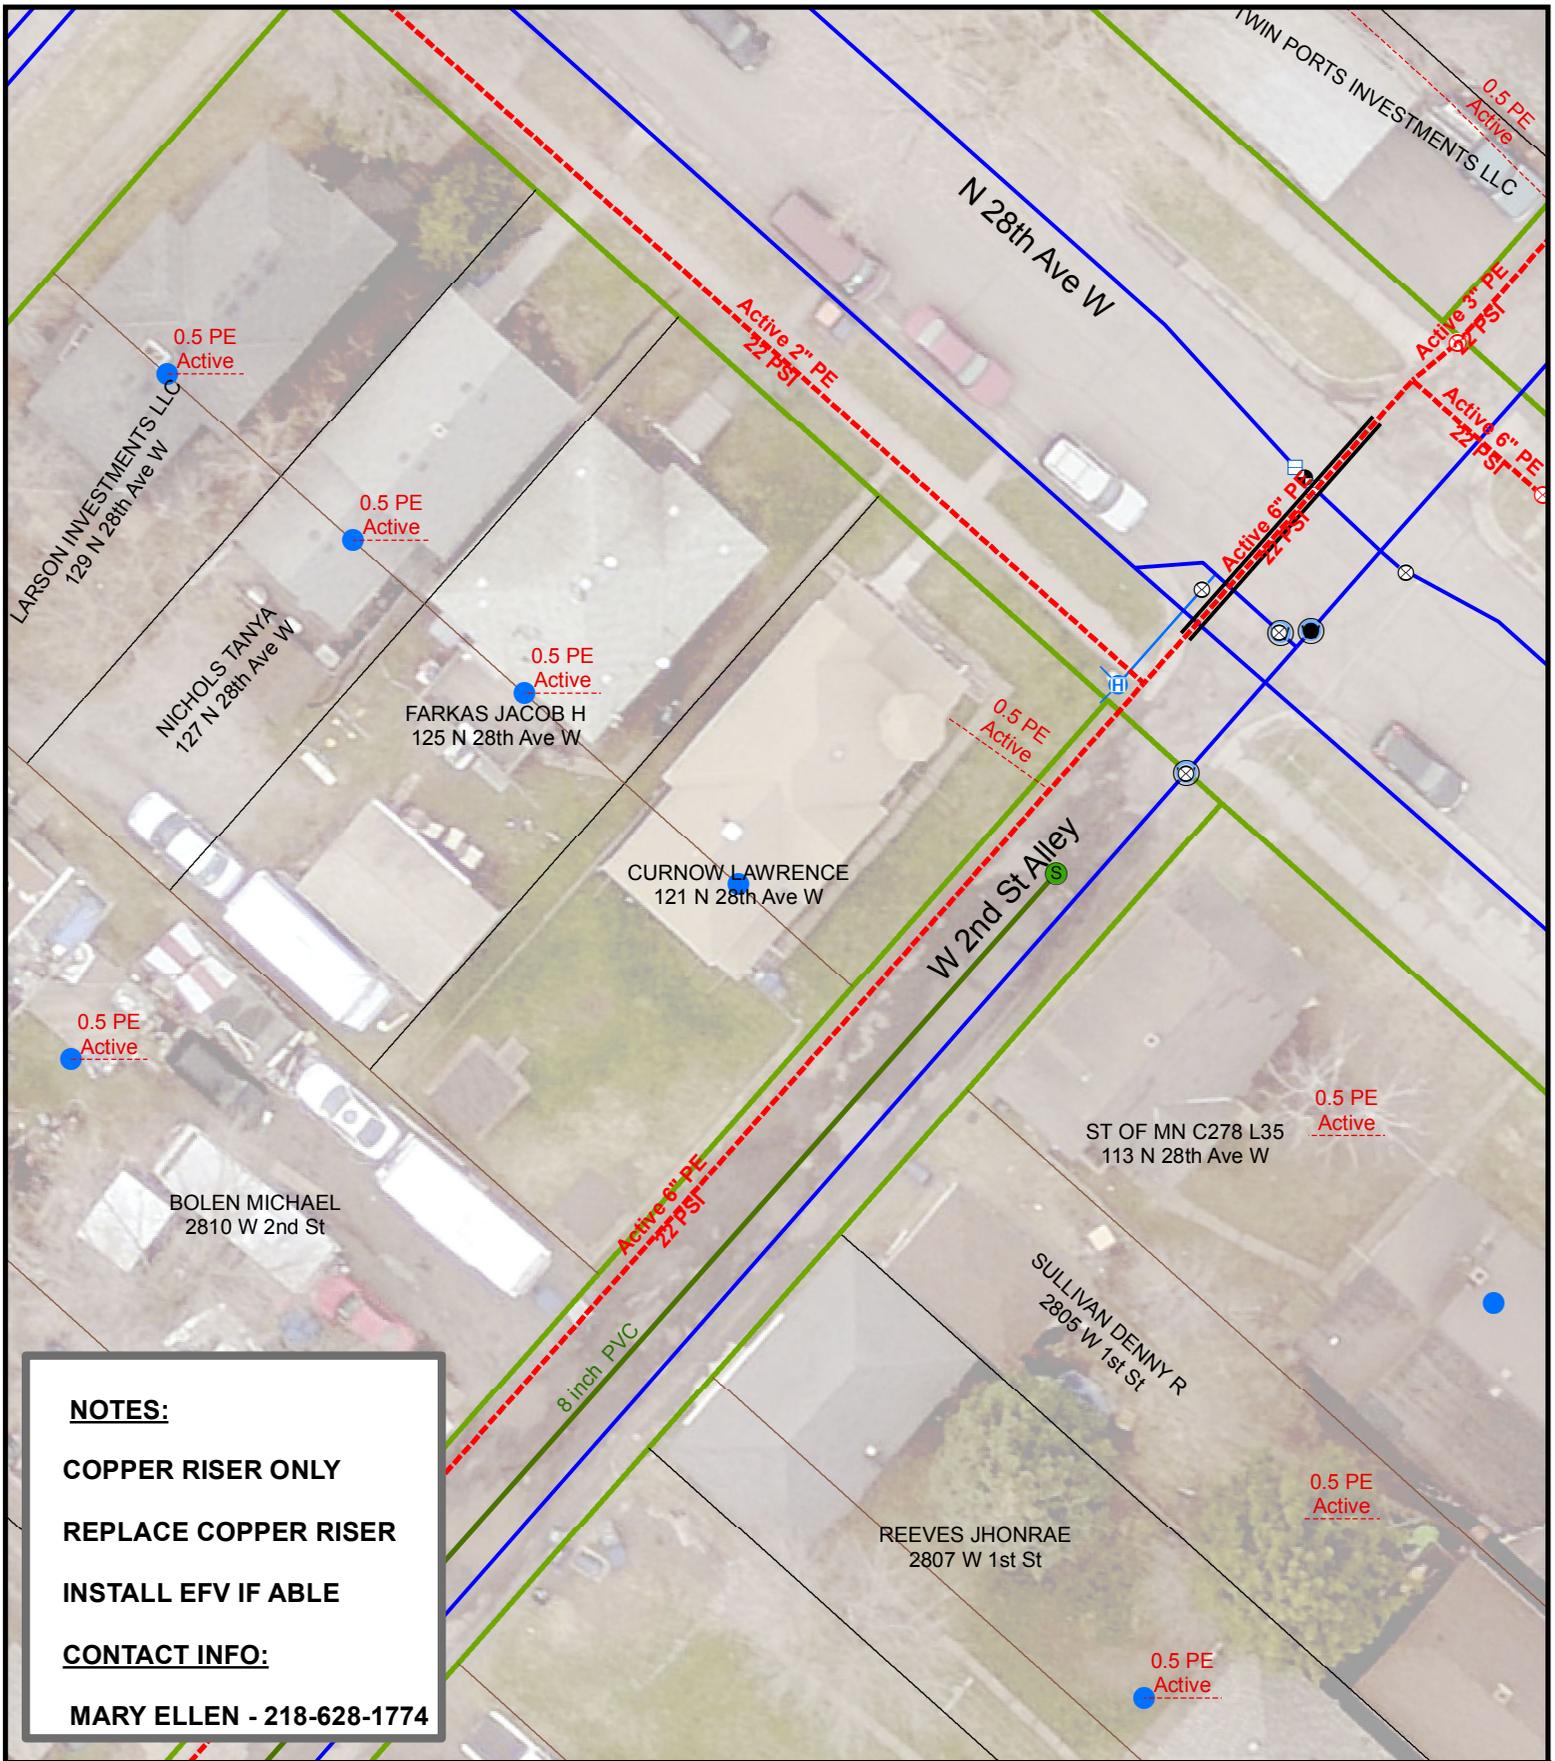

NOTES:
COPPER RISER ONLY
REPLACE COPPER RISER
INSTALL EFV IF ABLE
CONTACT INFO:
MARY ELLEN - 218-628-1774

DATE COMPLETED: _____ INSPECTOR: _____

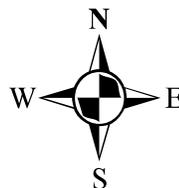
 1 inch = 25 feet

EXCESS FLOW VALVE: IF ABLE APPL #: NA EAM #: 443853 ZONE: 5

PLAN OF: REPLACE COPPER RISER

LOCATION: 121 N 28TH AVE W

FROM: _____ TO: _____


DEPARTMENT OF PUBLIC WORKS AND UTILITIES



JOB NO: 1613-199


DRAWN BY: SRE

DATE: 3/28/2017

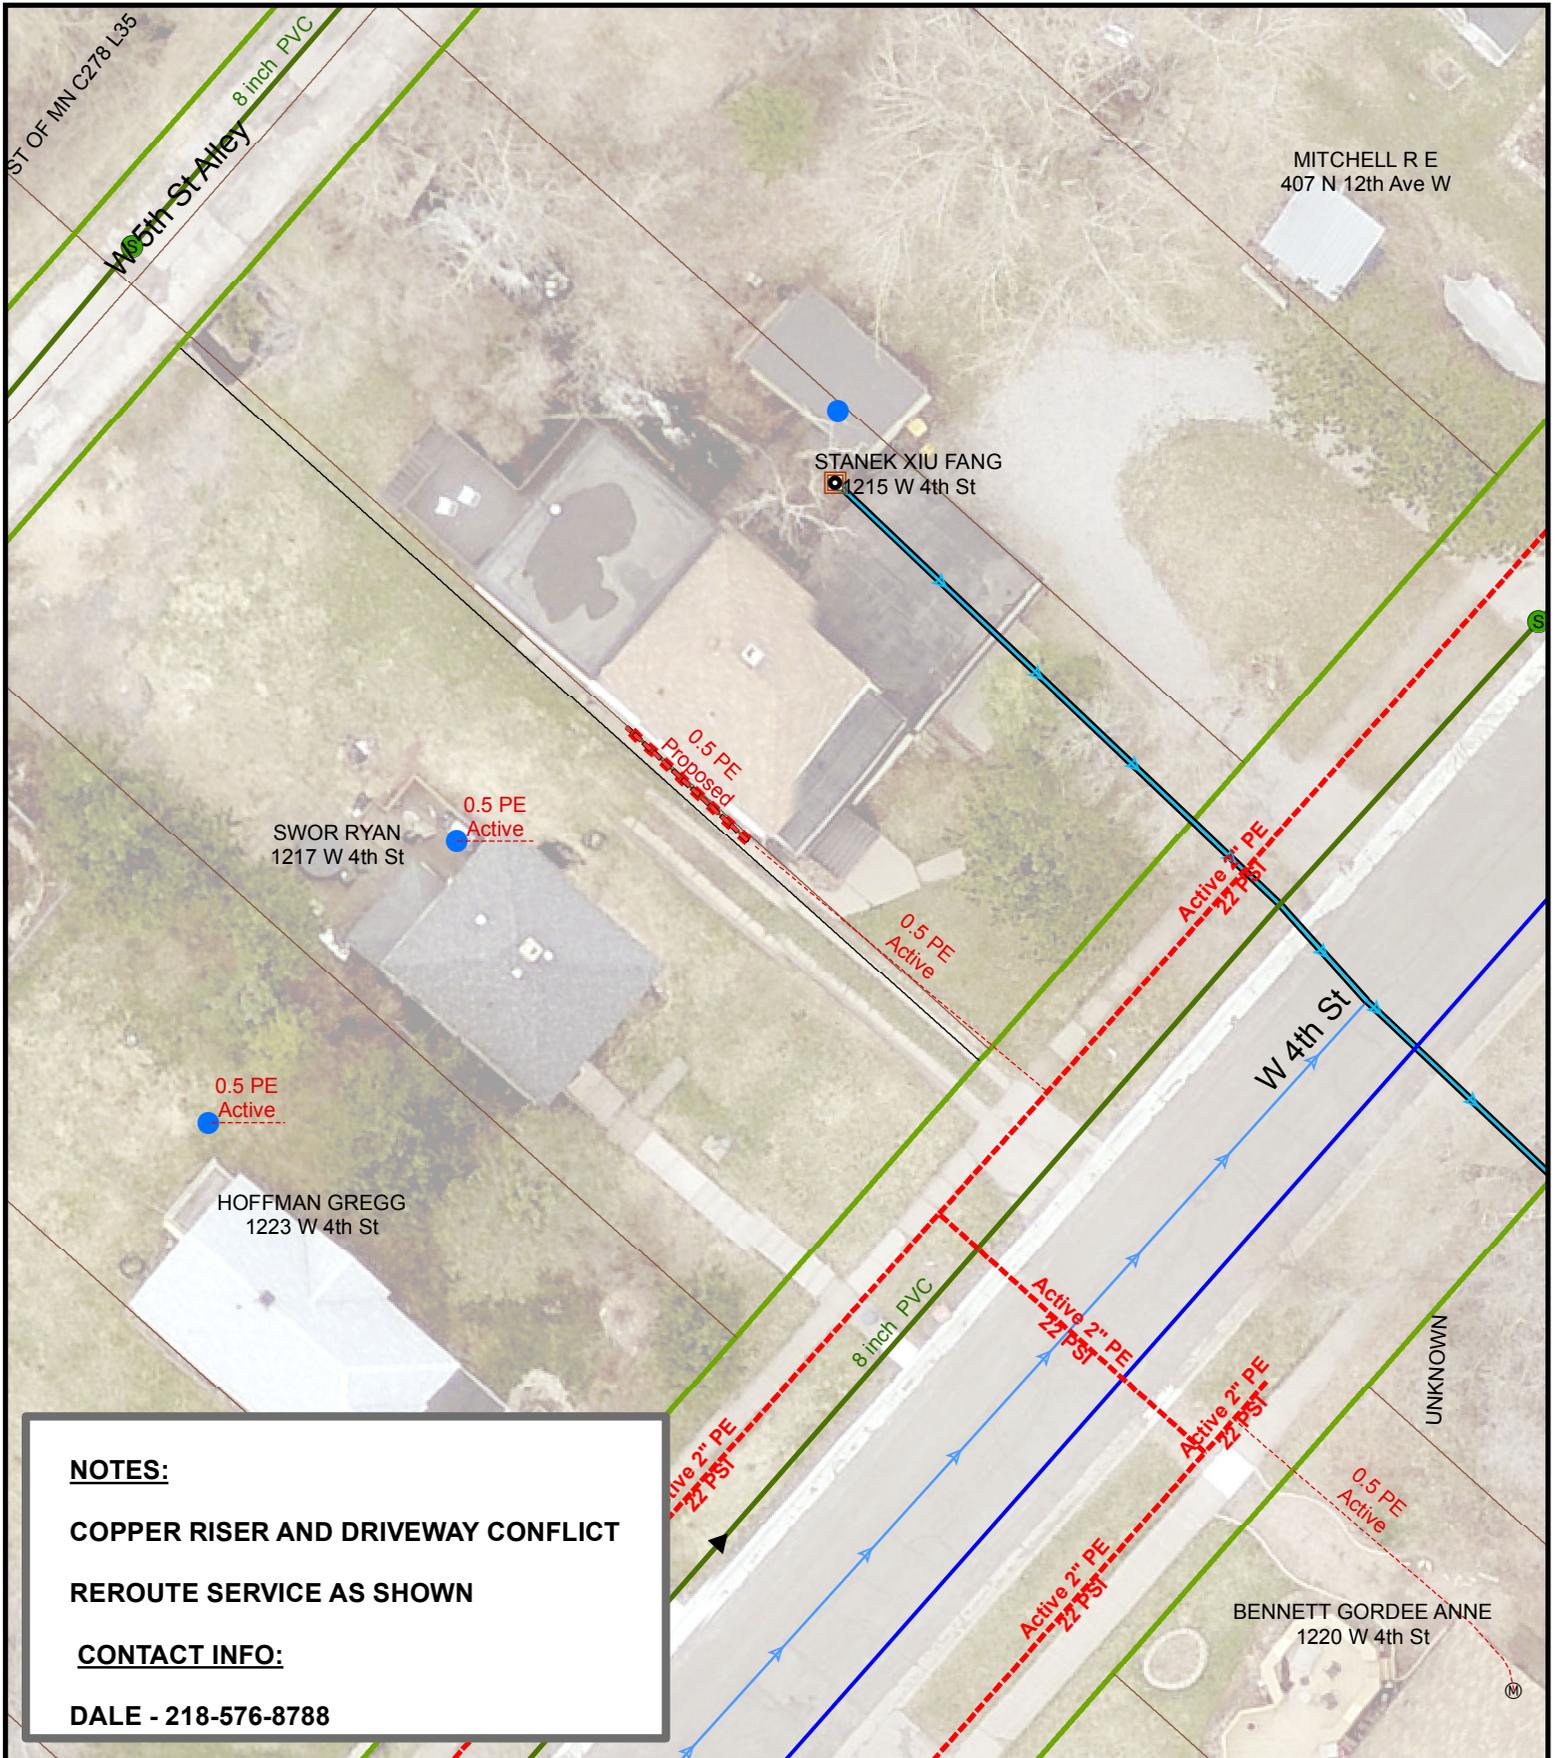

NOTES:
COPPER RISER AND DRIVEWAY CONFLICT
REROUTE SERVICE AS SHOWN
CONTACT INFO:
DALE - 218-576-8788

DATE COMPLETED: _____ INSPECTOR: _____

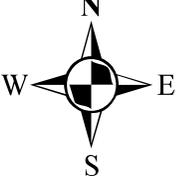
 1 inch = 25 feet

EXCESS FLOW VALVE: NA APPL #: NA EAM #: 443853 ZONE: 5

PLAN OF: REROUTE 1/2" PE GAS SERVICE

LOCATION: 1215 W 4TH ST

FROM: _____ TO: _____


DEPARTMENT OF PUBLIC WORKS AND UTILITIES



JOB NO: 1613-201


DRAWN BY: SRE

DATE: 3/28/2017

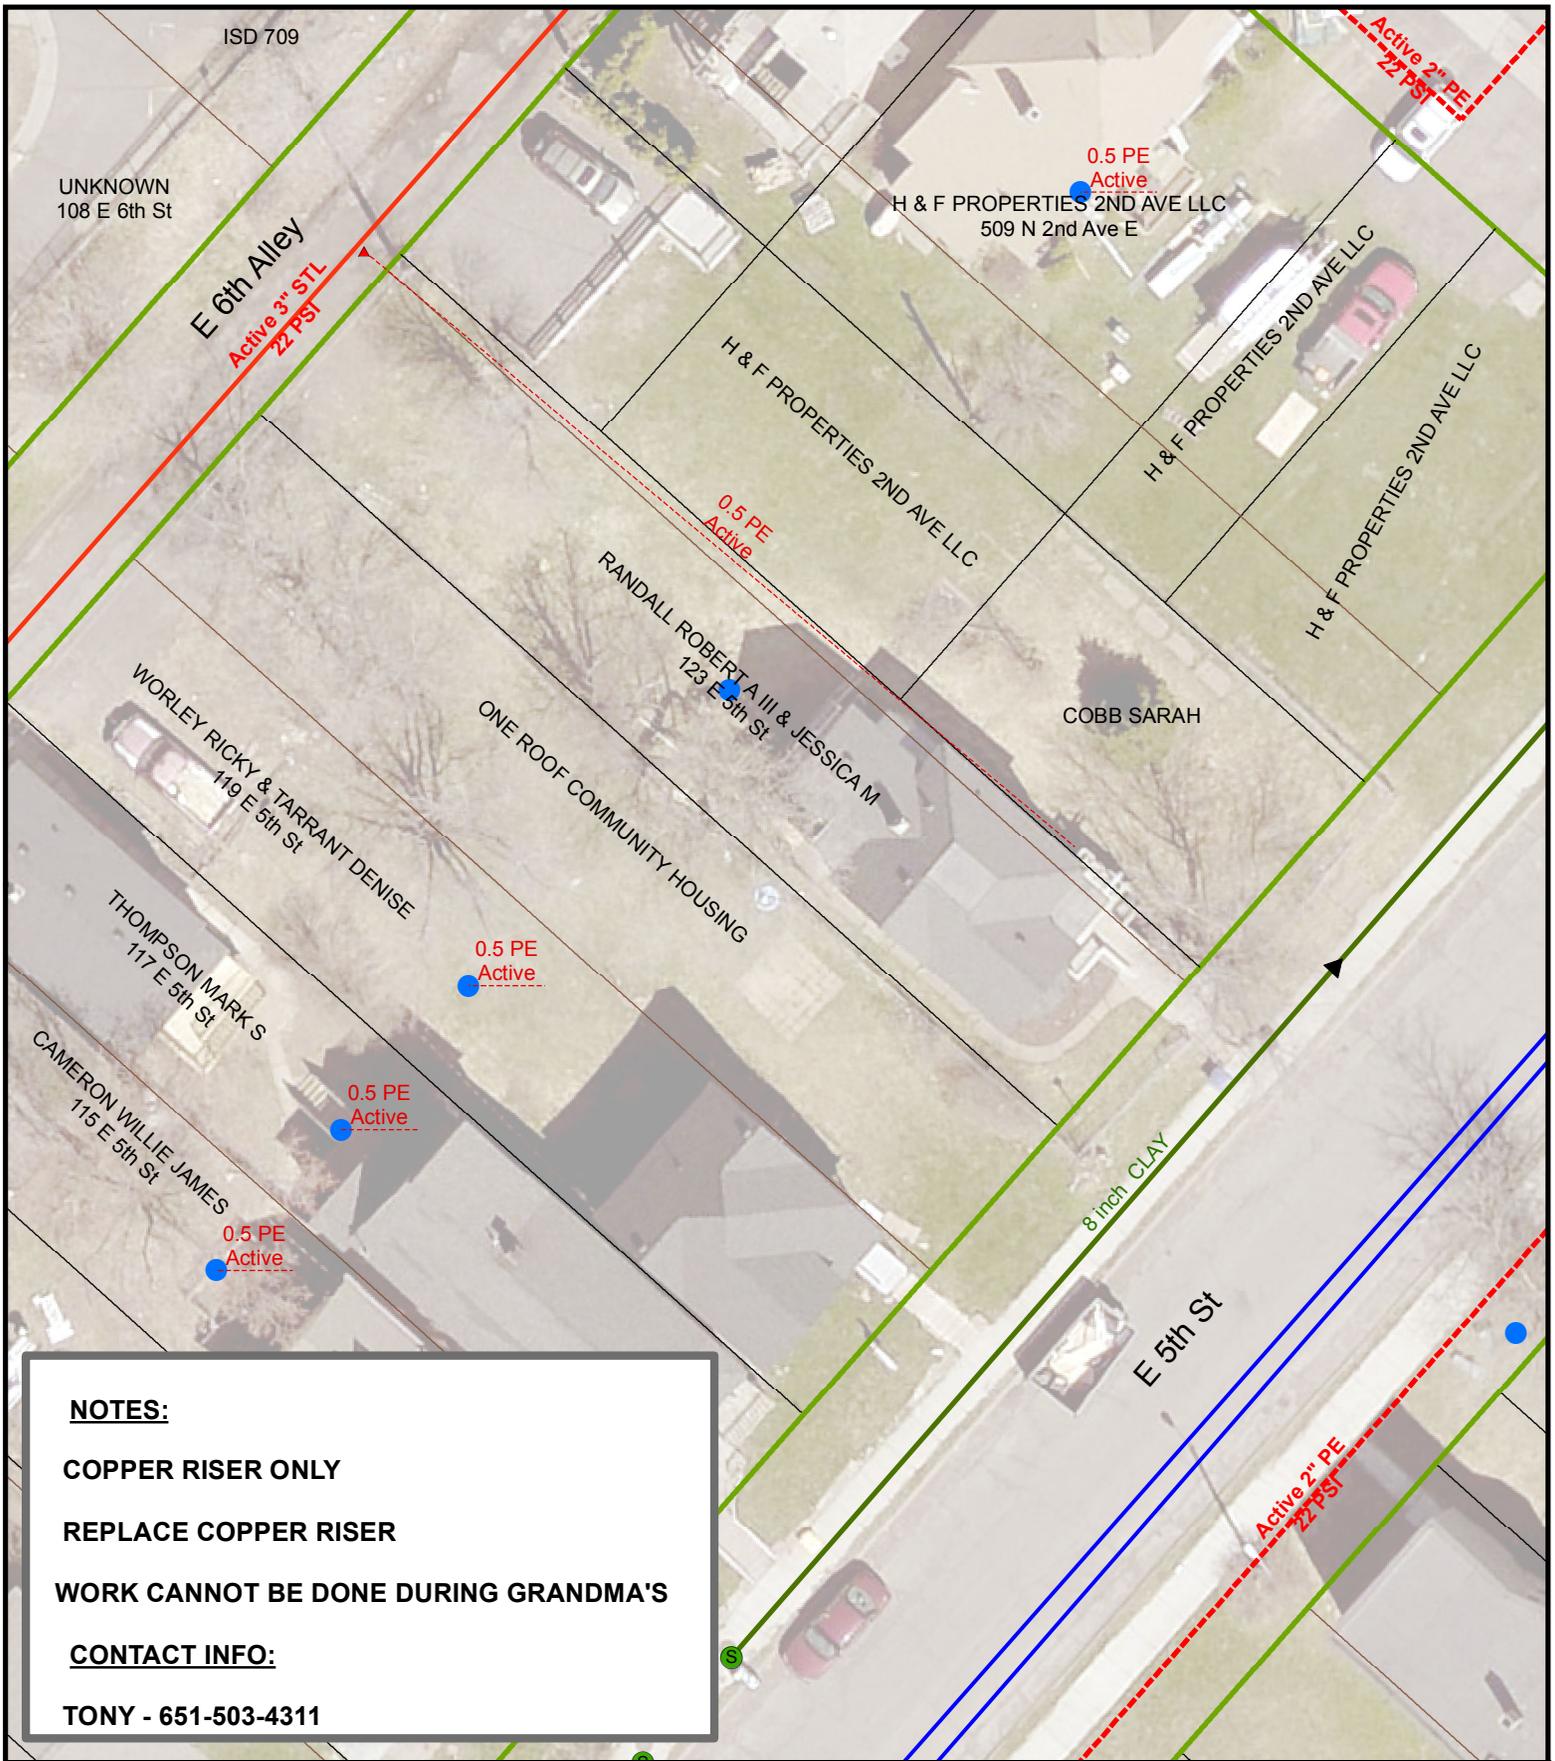

NOTES:
COPPER RISER ONLY
REPLACE COPPER RISER
WORK CANNOT BE DONE DURING GRANDMA'S
CONTACT INFO:
TONY - 651-503-4311

DATE COMPLETED: _____ INSPECTOR: _____

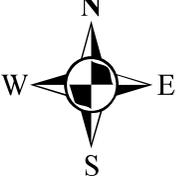
 1 inch = 25 feet

EXCESS FLOW VALVE: NA APPL #: NA EAM #: 443853 ZONE: 4

PLAN OF: REPLACE COPPER RISER

LOCATION: 123 E 5TH ST

FROM: _____ TO: _____


DEPARTMENT OF PUBLIC WORKS AND UTILITIES


 THE CITY OF
DULUTH
 MINNESOTA

JOB NO: 1613-202

DRAWN BY: SRE


DATE: 3/28/2017

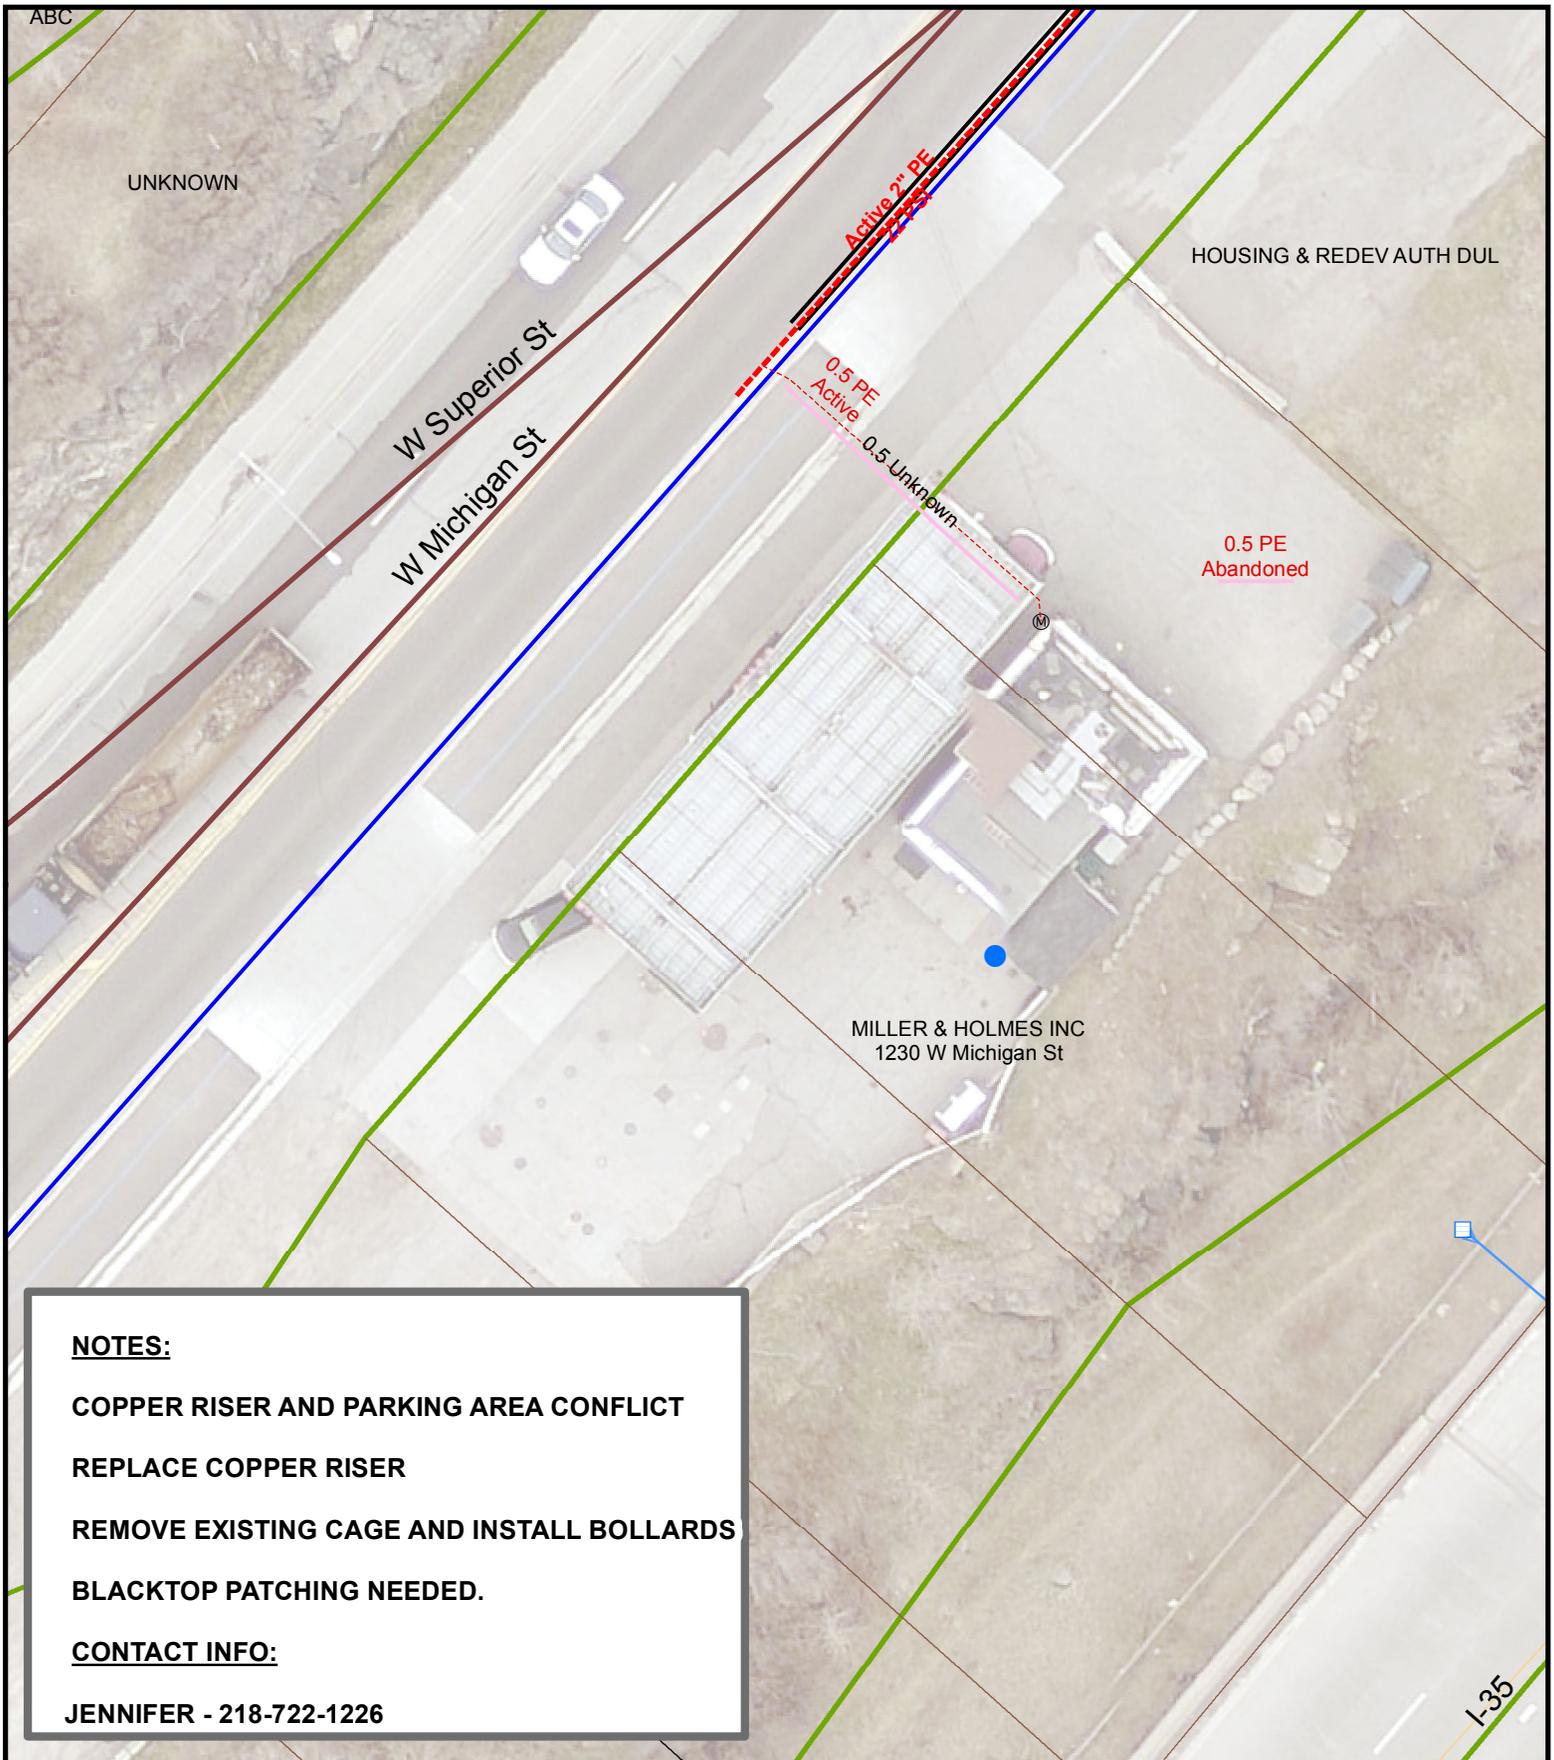

NOTES:
COPPER RISER AND PARKING AREA CONFLICT
REPLACE COPPER RISER
REMOVE EXISTING CAGE AND INSTALL BOLLARDS
BLACKTOP PATCHING NEEDED.

CONTACT INFO:
JENNIFER - 218-722-1226

DATE COMPLETED: _____ INSPECTOR: _____

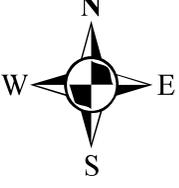
 1 inch = 25 feet

EXCESS FLOW VALVE: YES APPL #: NA EAM #: 443853 ZONE: 5

PLAN OF: REPLACE COPPER RISER AND INSTALL BOLLARDS

LOCATION: 1230 W MICHIGAN ST

FROM: _____ TO: _____


DEPARTMENT OF PUBLIC WORKS AND UTILITIES



JOB NO: 1613-203

DRAWN BY: SRE

DATE: 3/30/2017

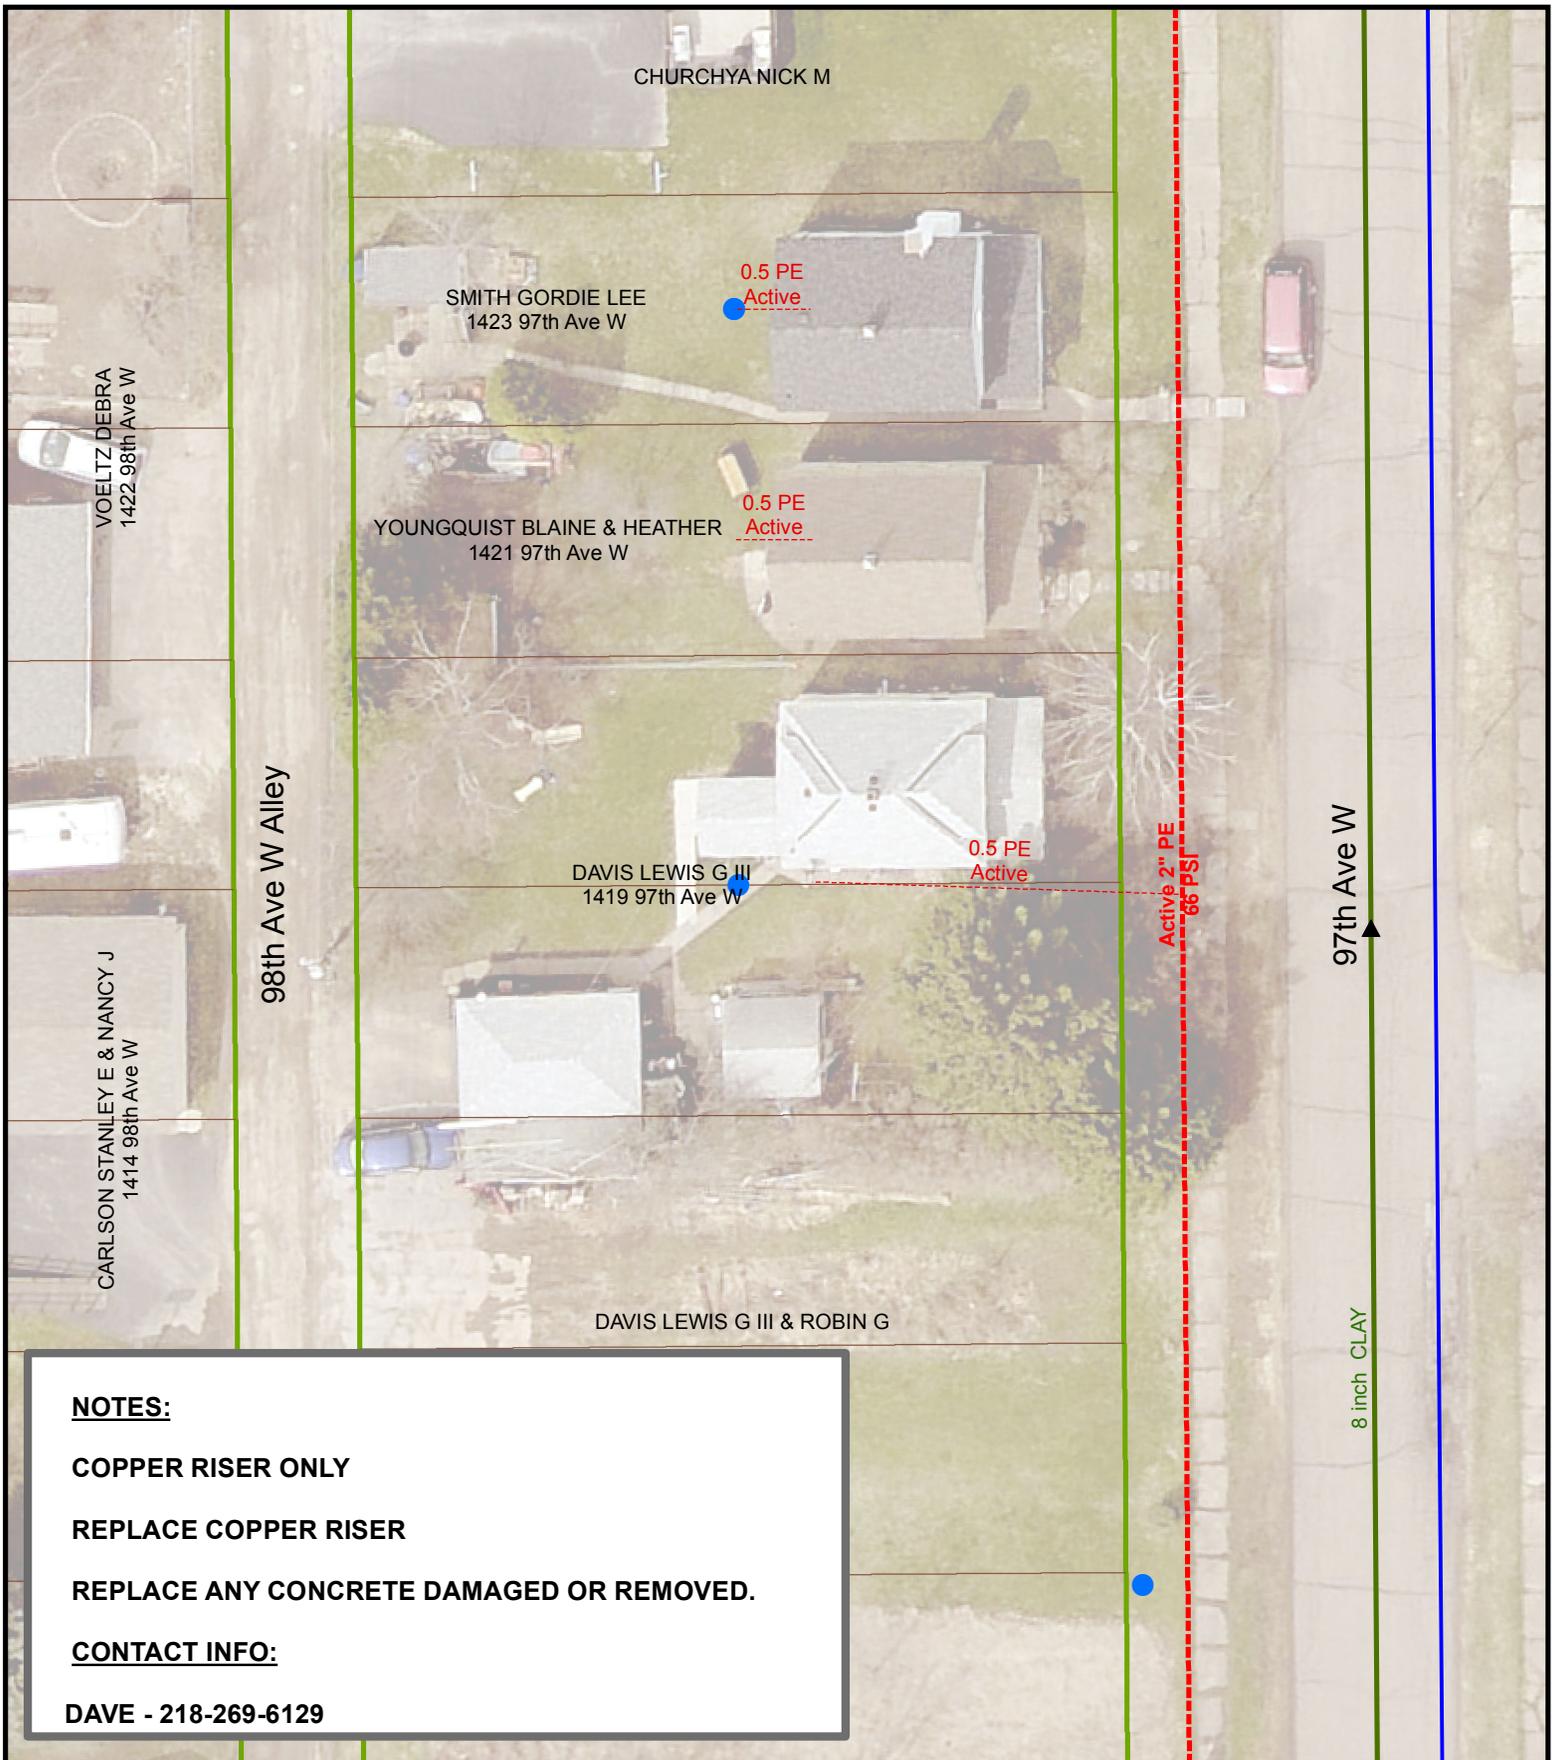

NOTES:


- COPPER RISER ONLY**
- REPLACE COPPER RISER**
- REPLACE ANY CONCRETE DAMAGED OR REMOVED.**

CONTACT INFO:

DAVE - 218-269-6129

DATE COMPLETED:

INSPECTOR:

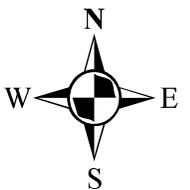

1 inch = 25 feet

EXCESS FLOW VALVE: YES APPL #: NA EAM #: 443853 ZONE: 8

PLAN OF: REPLACE COPPER RISER

LOCATION: 1419 97TH AVE W

FROM: _____ TO: _____




JOB NO: 1613-205

DRAWN BY: SRE


DATE: 3/30/2017

DEPARTMENT OF PUBLIC WORKS AND UTILITIES

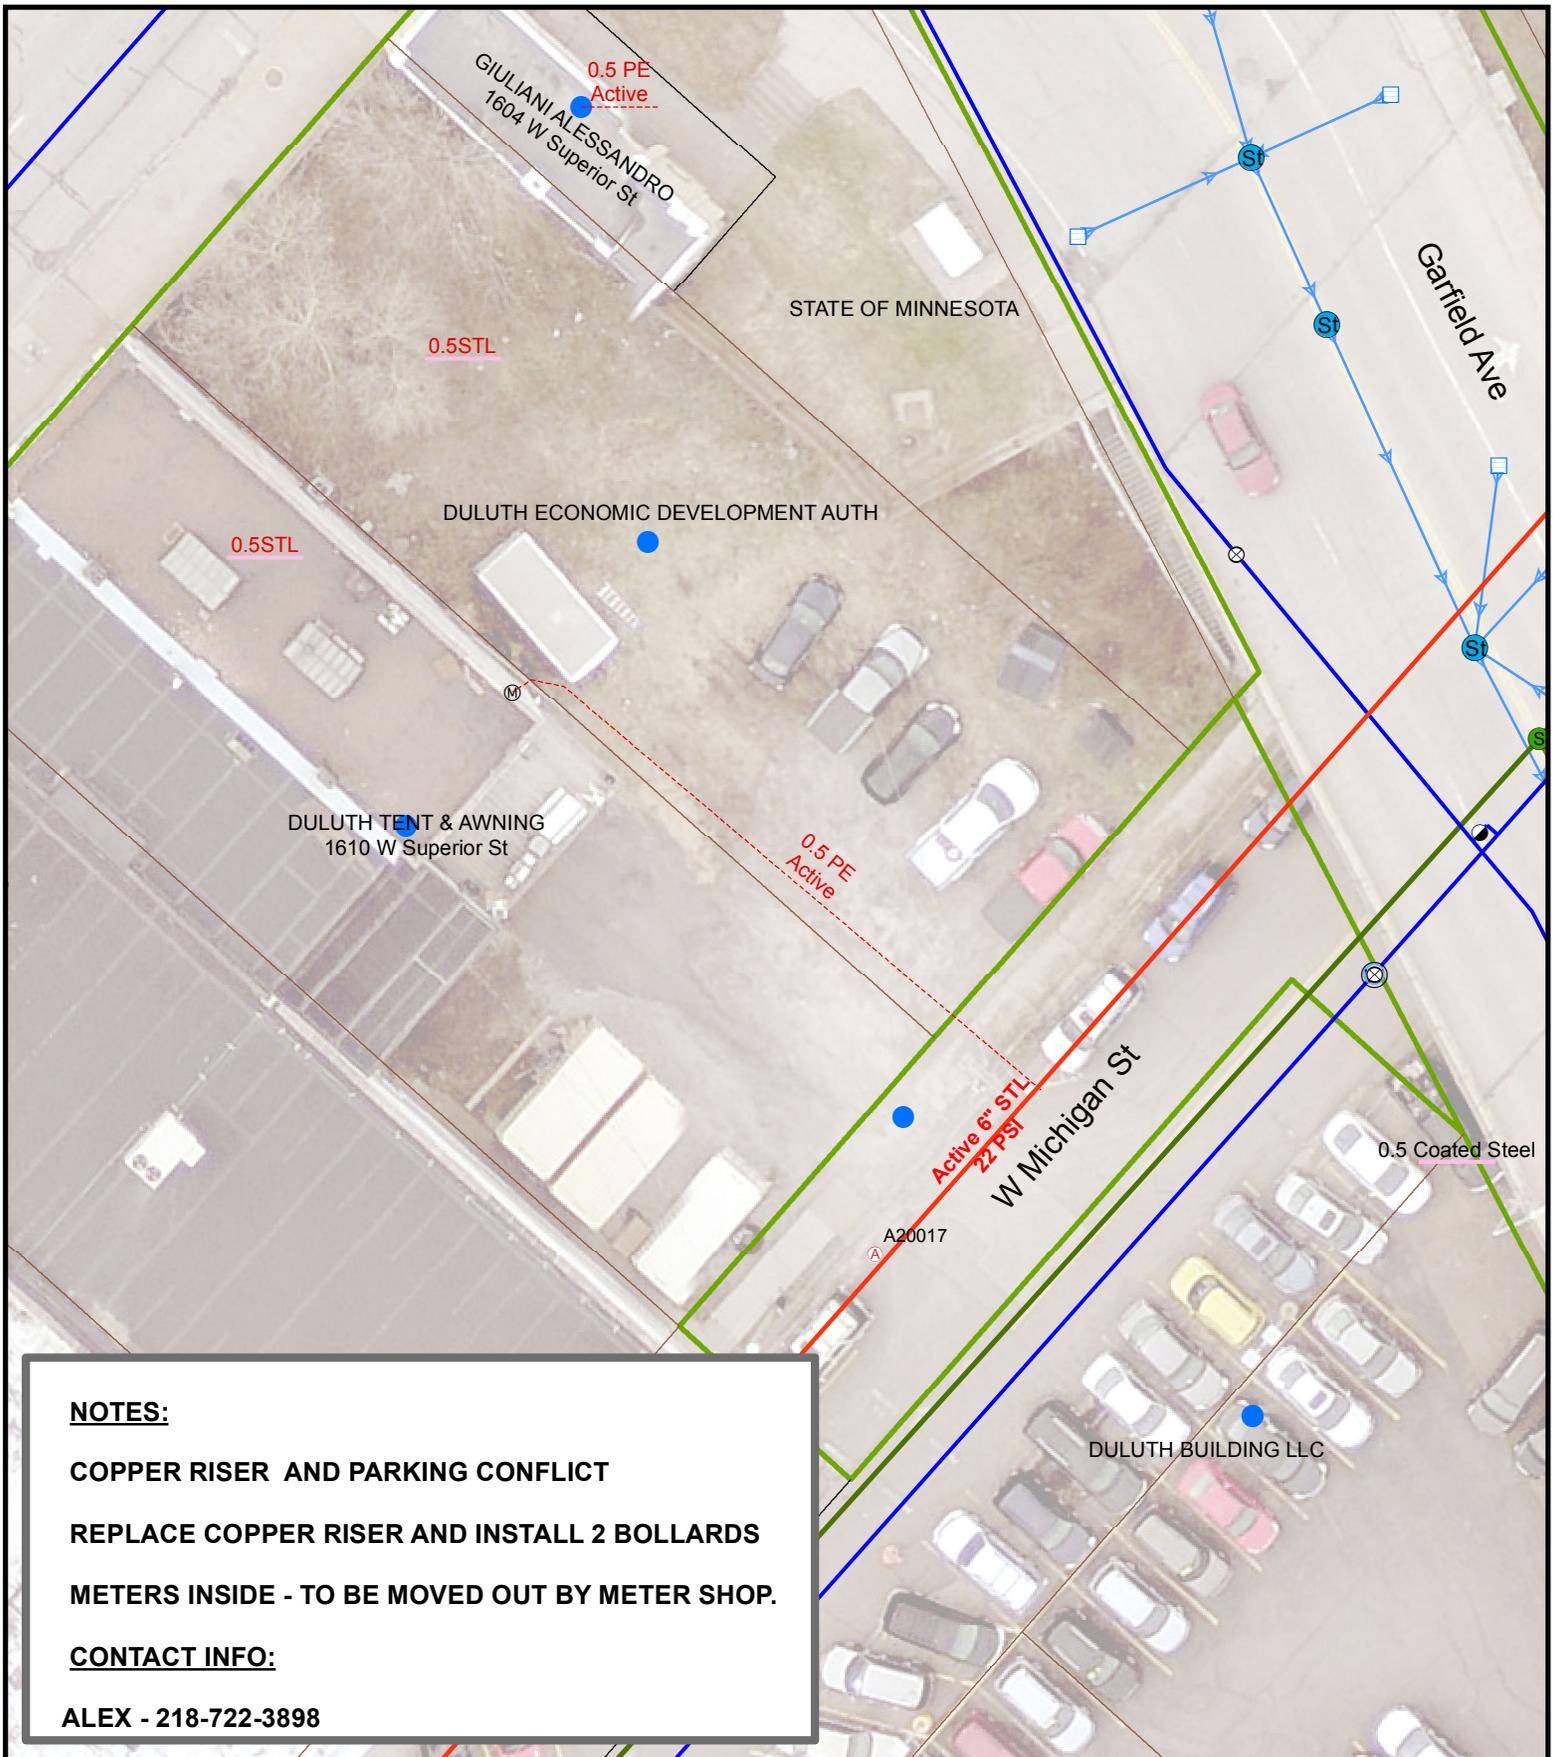

NOTES:
COPPER RISER AND PARKING CONFLICT
REPLACE COPPER RISER AND INSTALL 2 BOLLARDS
METERS INSIDE - TO BE MOVED OUT BY METER SHOP.
CONTACT INFO:
ALEX - 218-722-3898

DATE COMPLETED: _____ INSPECTOR: _____

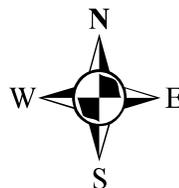
 1 inch = 25 feet

EXCESS FLOW VALVE: NA APPL #: NA EAM #: 443853 ZONE: 5

PLAN OF: REPLACE COPPER RISER AND INSTALL BOLLARDS

LOCATION: 1610 W SUPERIOR ST

FROM: _____ TO: _____


DEPARTMENT OF PUBLIC WORKS AND UTILITIES


 THE CITY OF
DULUTH
 MINNESOTA

JOB NO: 1613-211

DRAWN BY: SRE

DATE: 3/28/2017

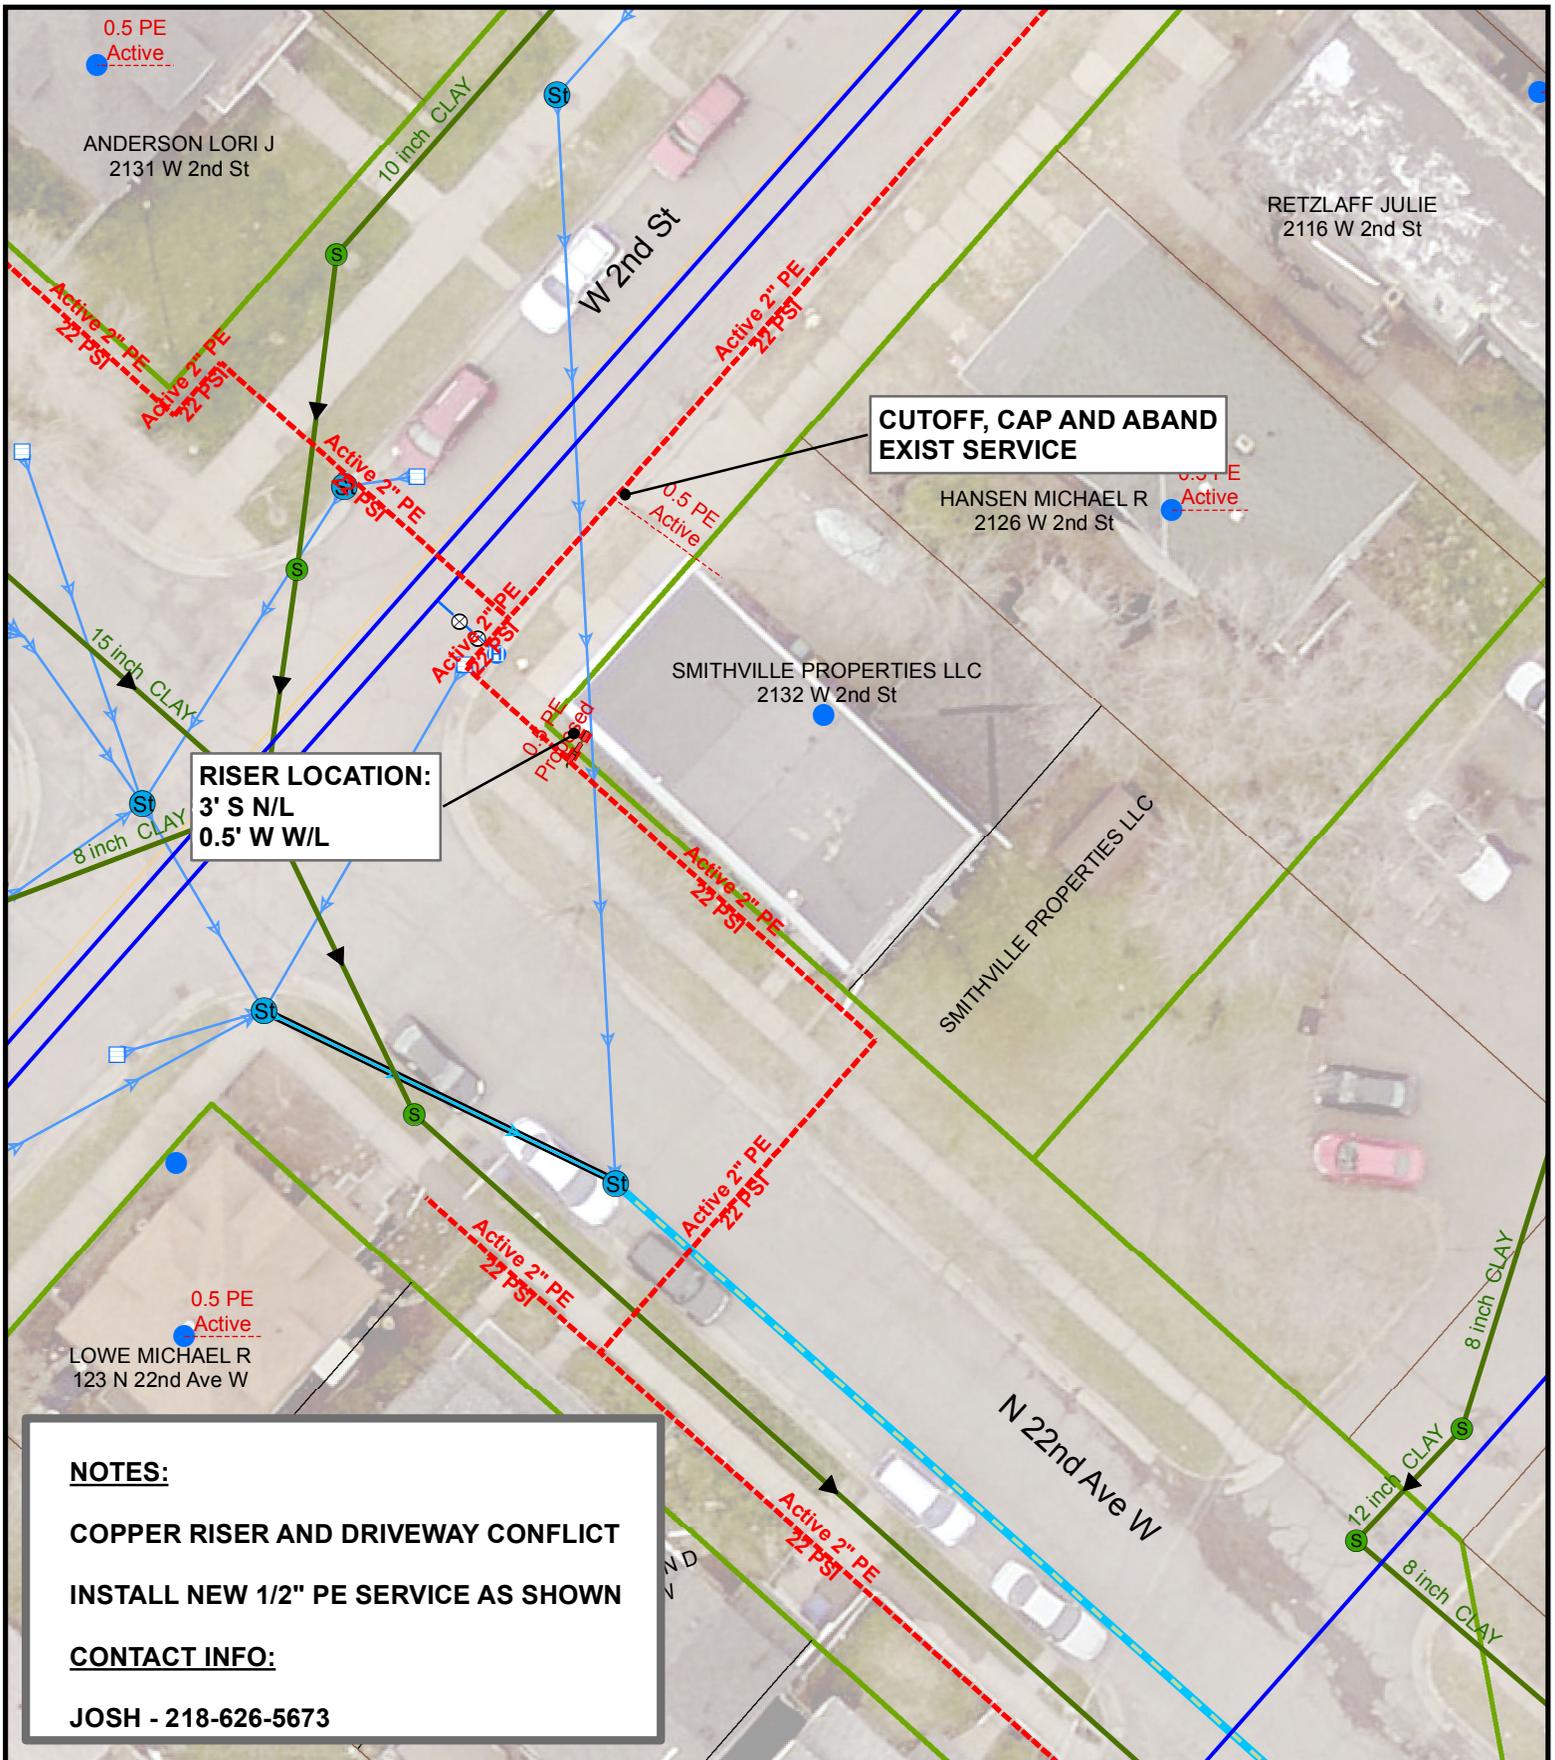

NOTES:
 COPPER RISER AND DRIVEWAY CONFLICT
 INSTALL NEW 1/2" PE SERVICE AS SHOWN
CONTACT INFO:
 JOSH - 218-626-5673

DATE COMPLETED: _____ INSPECTOR: _____


 1 inch = 25 feet

EXCESS FLOW VALVE: YES APPL #: NA EAM #: 443853 ZONE: 5

PLAN OF: INSTALL NEW 1/2" PE GAS SERVICE

LOCATION: 2132 W 2ND ST

FROM: _____ TO: _____


DEPARTMENT OF PUBLIC WORKS AND UTILITIES



JOB NO: 1613-224


DRAWN BY: SRE

DATE: 3/29/2017

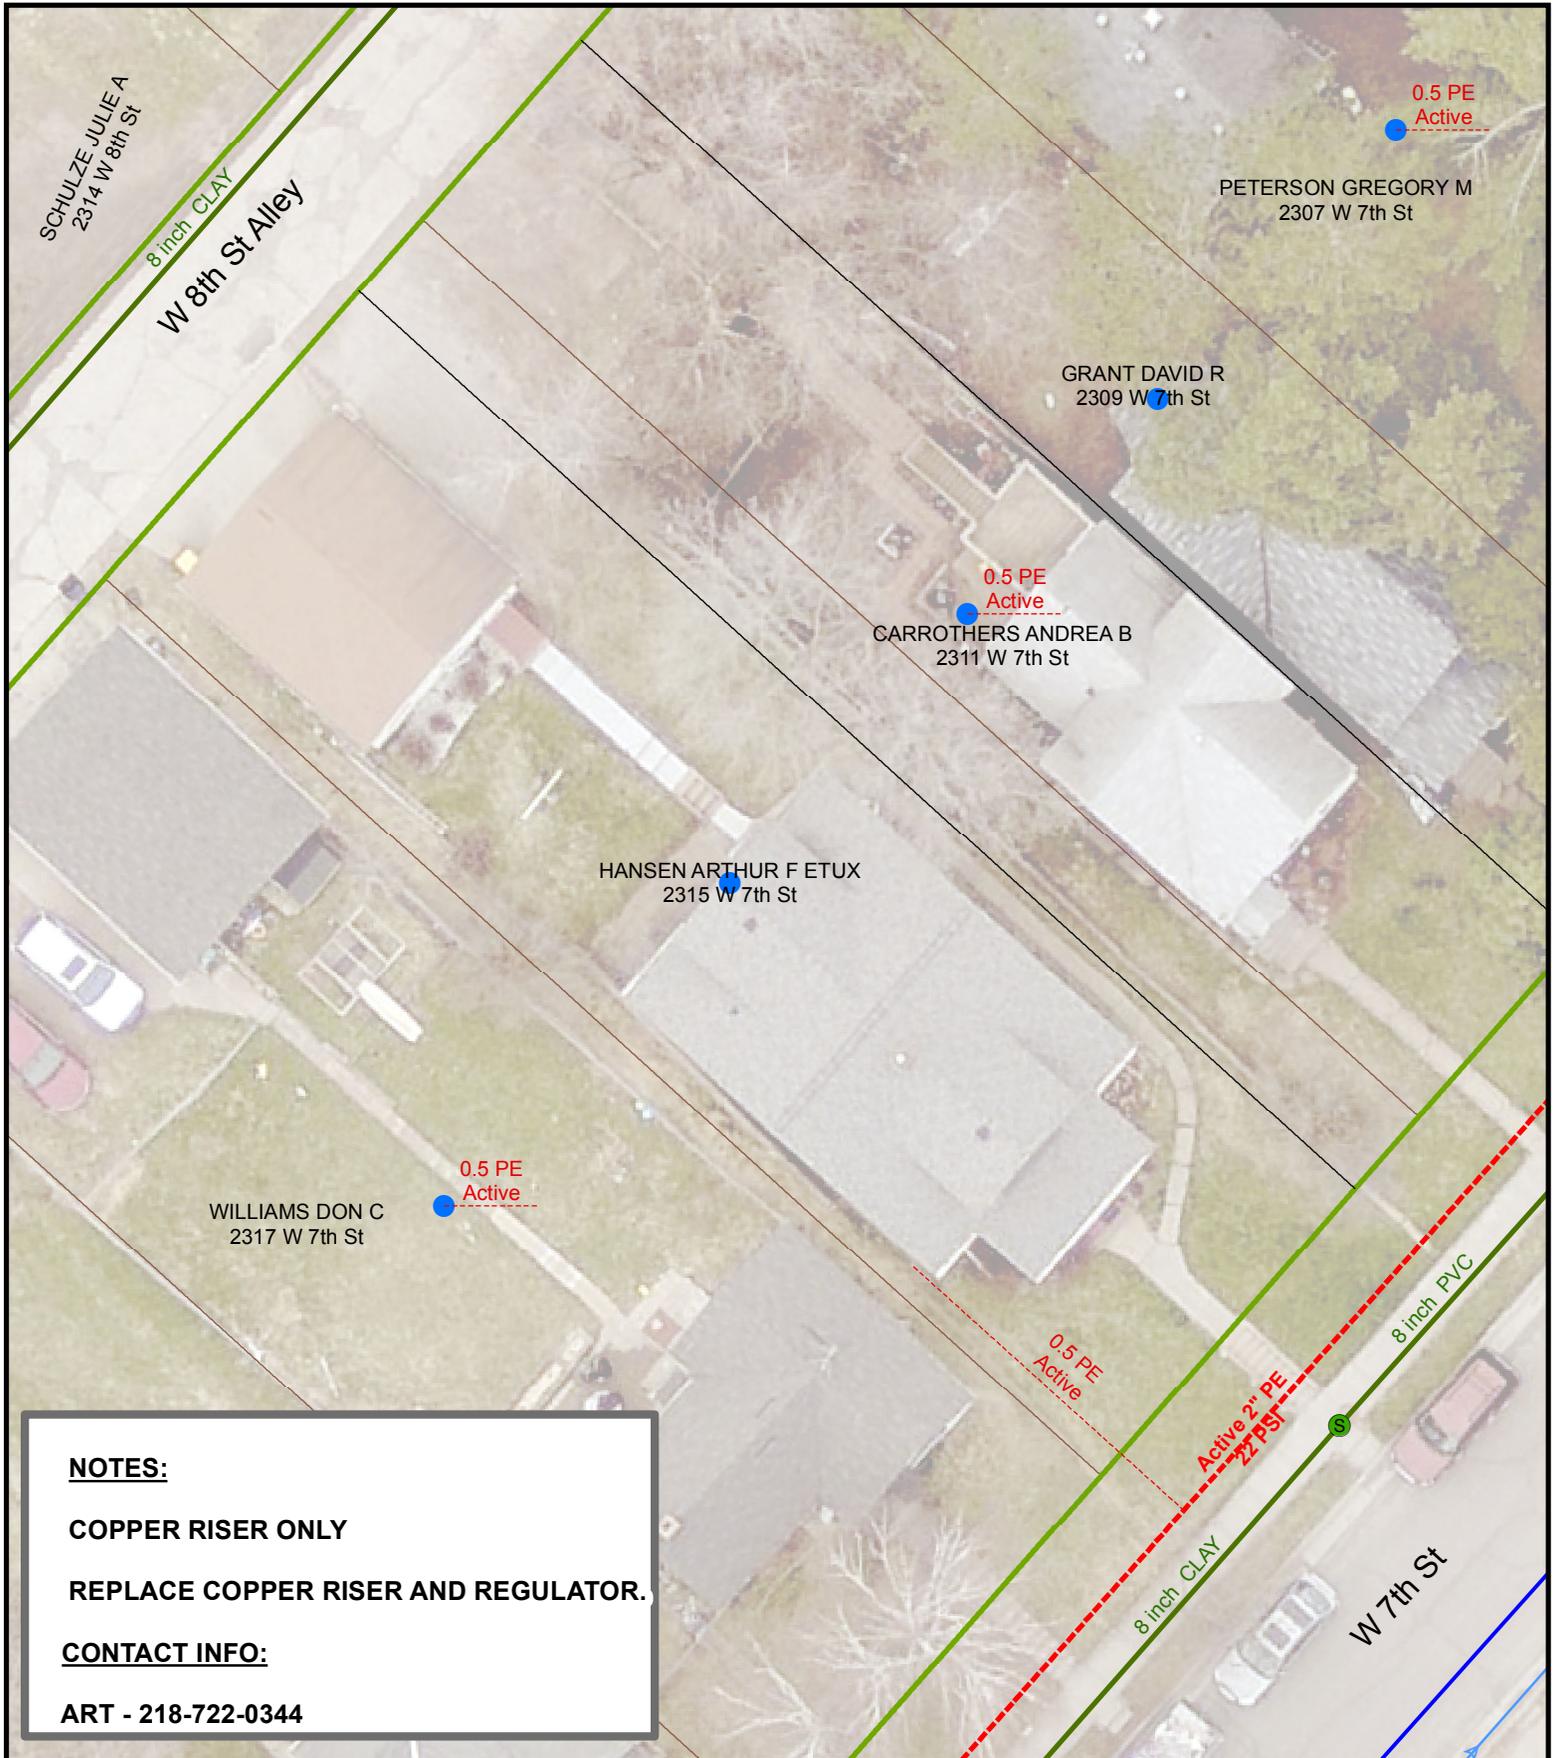

DATE COMPLETED:

INSPECTOR:

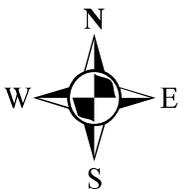

1 inch = 20 feet

EXCESS FLOW VALVE: YES APPL #: NA EAM #: 443853 ZONE: 5

PLAN OF: REPLACE COPPER RISER

LOCATION: 2315 W 7TH ST

FROM: _____ TO: _____




JOB NO: 1613-239

DRAWN BY: SRE


DATE: 3/30/2017

DEPARTMENT OF PUBLIC WORKS AND UTILITIES

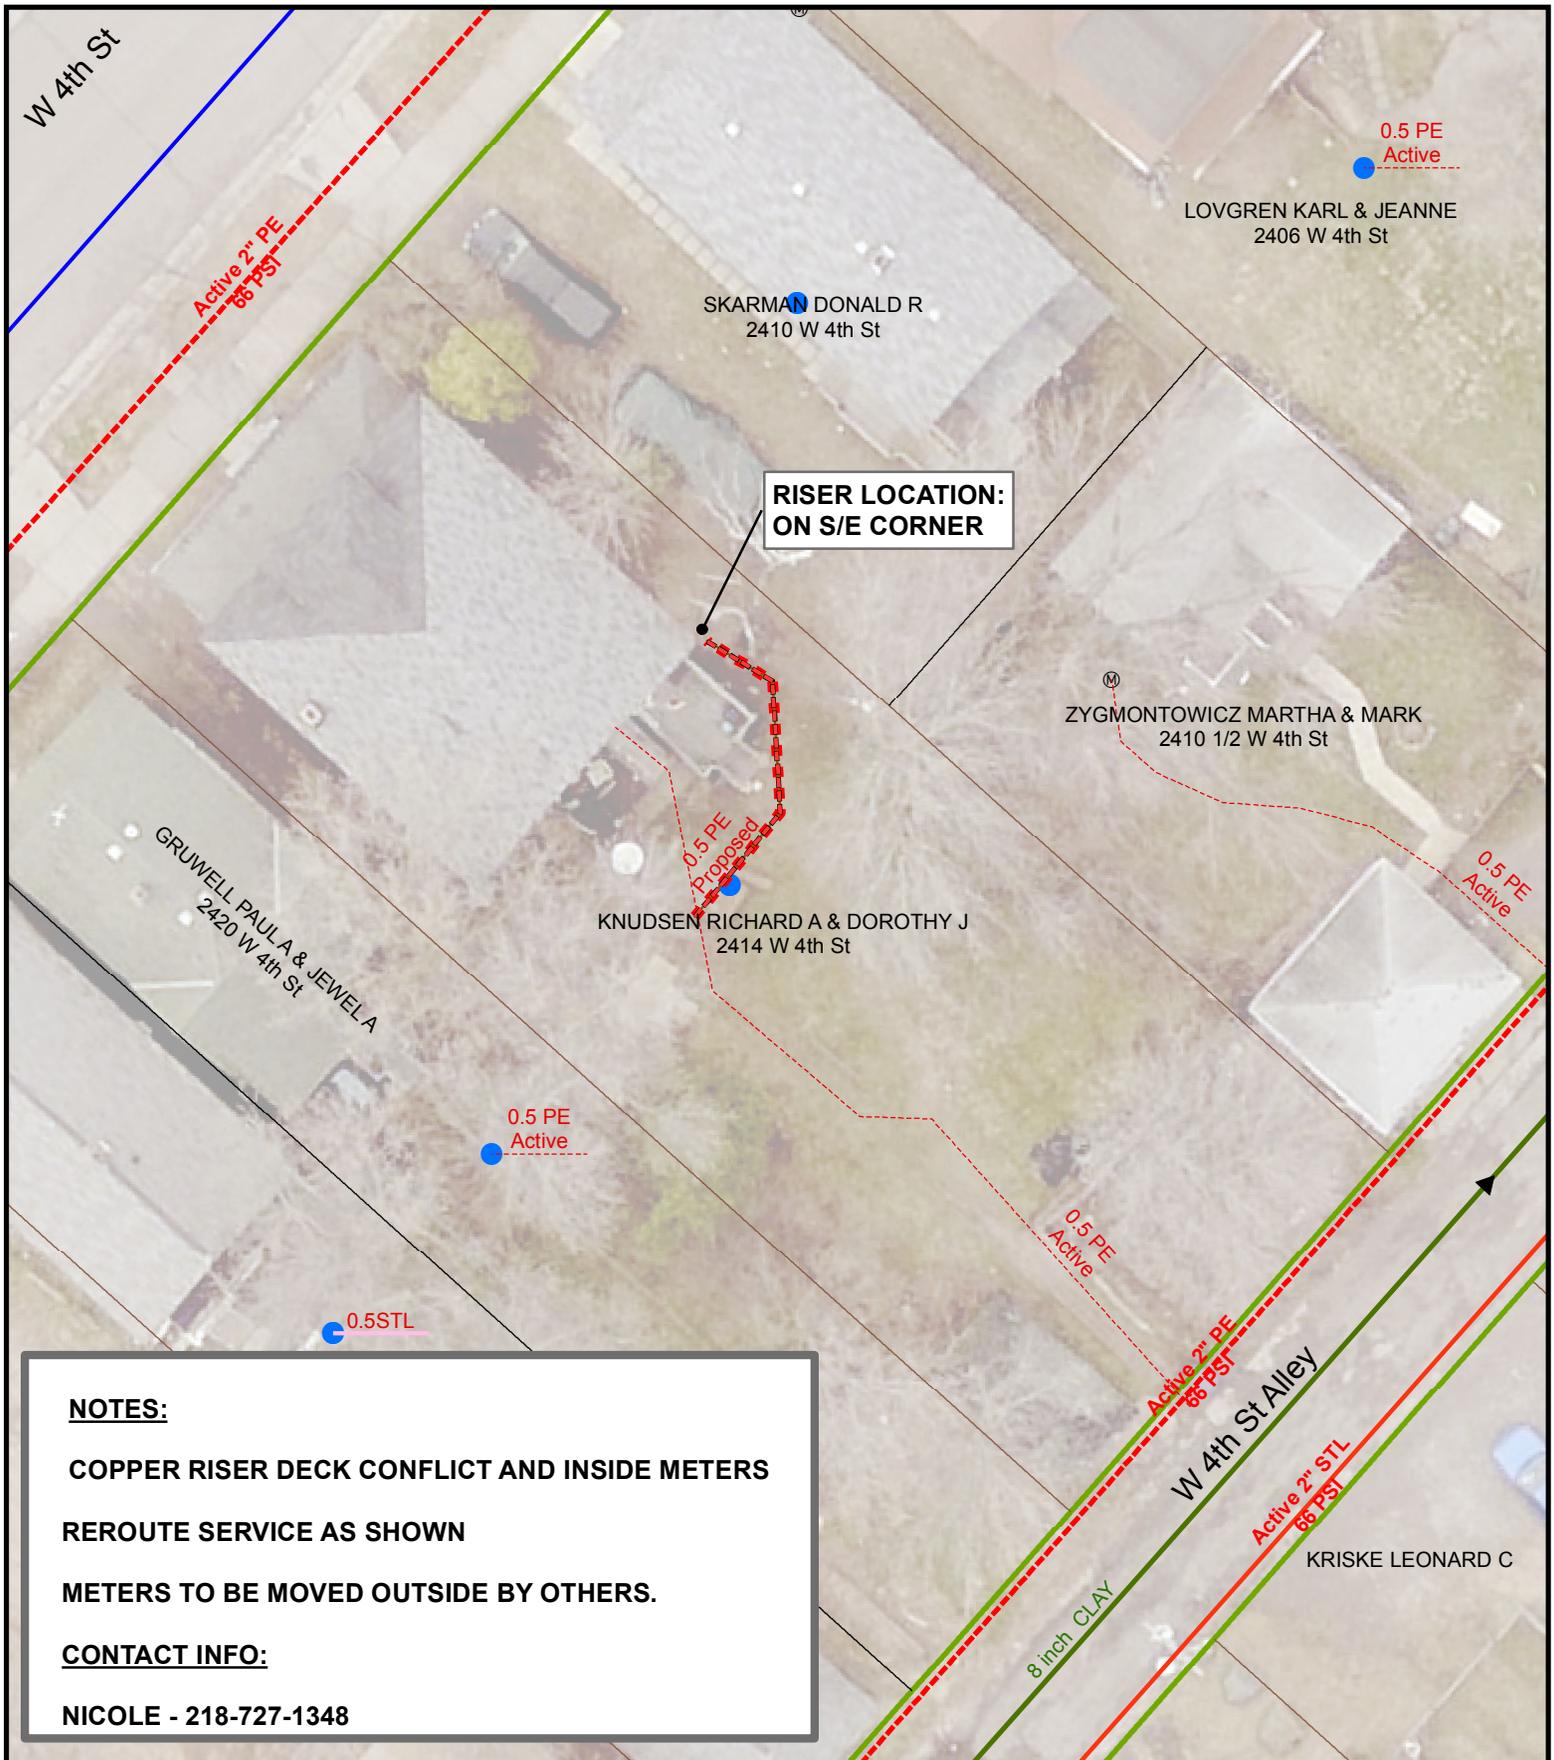

NOTES:
 COPPER RISER DECK CONFLICT AND INSIDE METERS
 REROUTE SERVICE AS SHOWN
 METERS TO BE MOVED OUTSIDE BY OTHERS.
CONTACT INFO:
 NICOLE - 218-727-1348

DATE COMPLETED: _____ INSPECTOR: _____

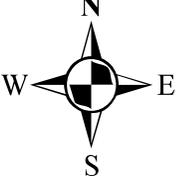
 1 inch = 20 feet

EXCESS FLOW VALVE: YES APPL #: NA EAM #: 443853 ZONE: 5

PLAN OF: REROUTE 1/2" PE GAS SERVICE

LOCATION: 2414 W 4TH ST

FROM: _____ TO: _____


DEPARTMENT OF PUBLIC WORKS AND UTILITIES


 THE CITY OF
DULUTH
 MINNESOTA

JOB NO: 1613-244

DRAWN BY: SRE


DATE: 3/30/2017

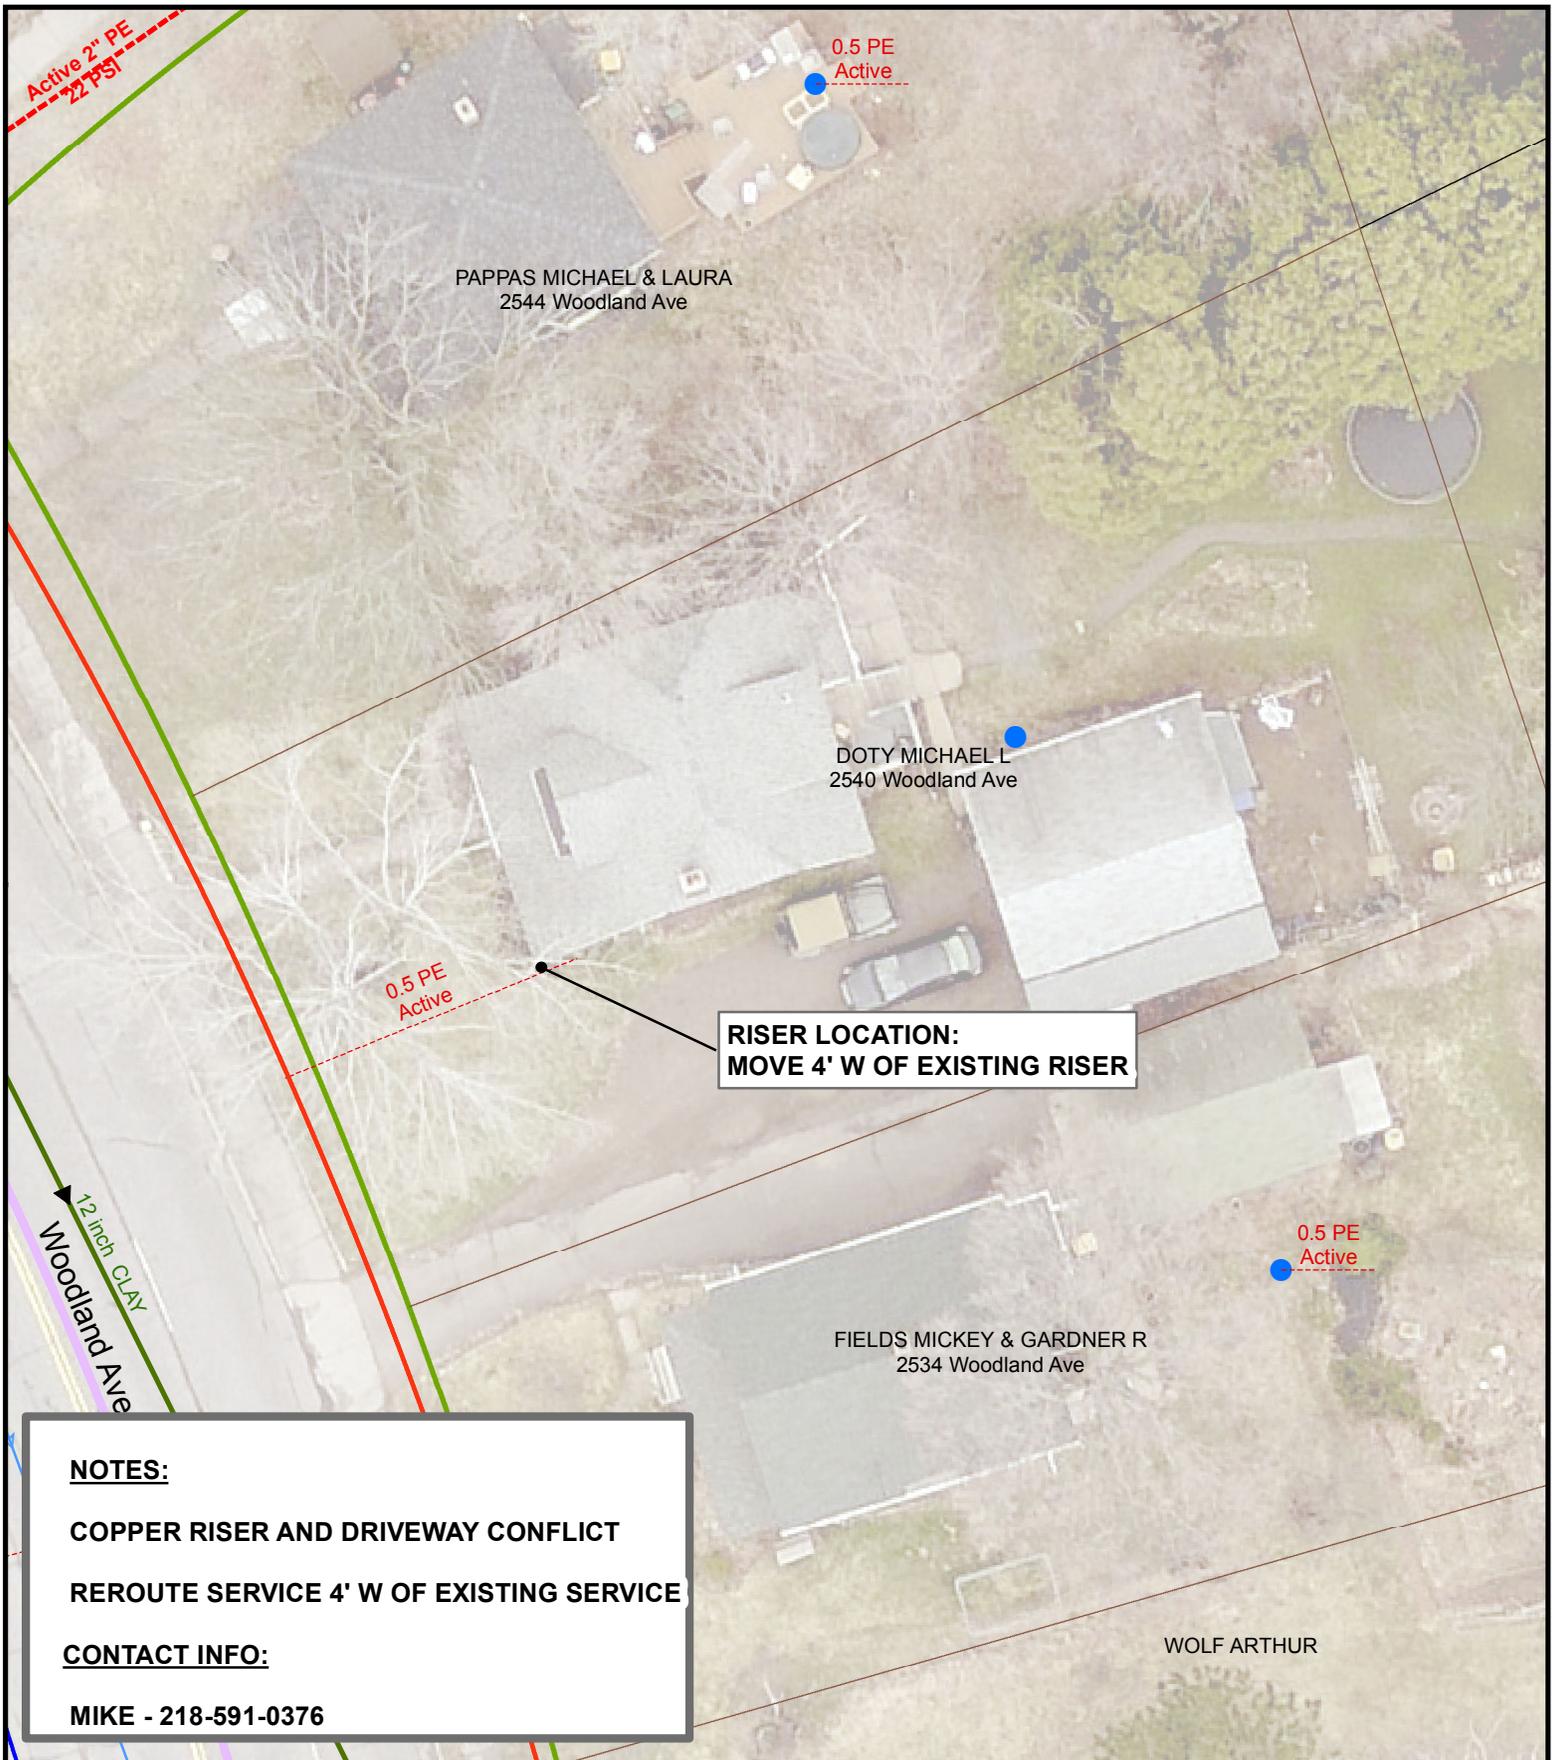

NOTES:
COPPER RISER AND DRIVEWAY CONFLICT
REROUTE SERVICE 4' W OF EXISTING SERVICE

CONTACT INFO:
MIKE - 218-591-0376

DATE COMPLETED: _____ INSPECTOR: _____

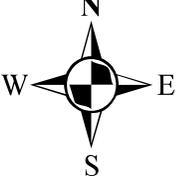
 1 inch = 20 feet

EXCESS FLOW VALVE: YES APPL #: NA EAM #: 443853 ZONE: 3

PLAN OF: REROUTE 1/2" PE GAS SERVICE

LOCATION: 2540 WOODLAND AVE

FROM: _____ TO: _____


DEPARTMENT OF PUBLIC WORKS AND UTILITIES



JOB NO: 1613-249

DRAWN BY: SRE

DATE: 3/30/2017

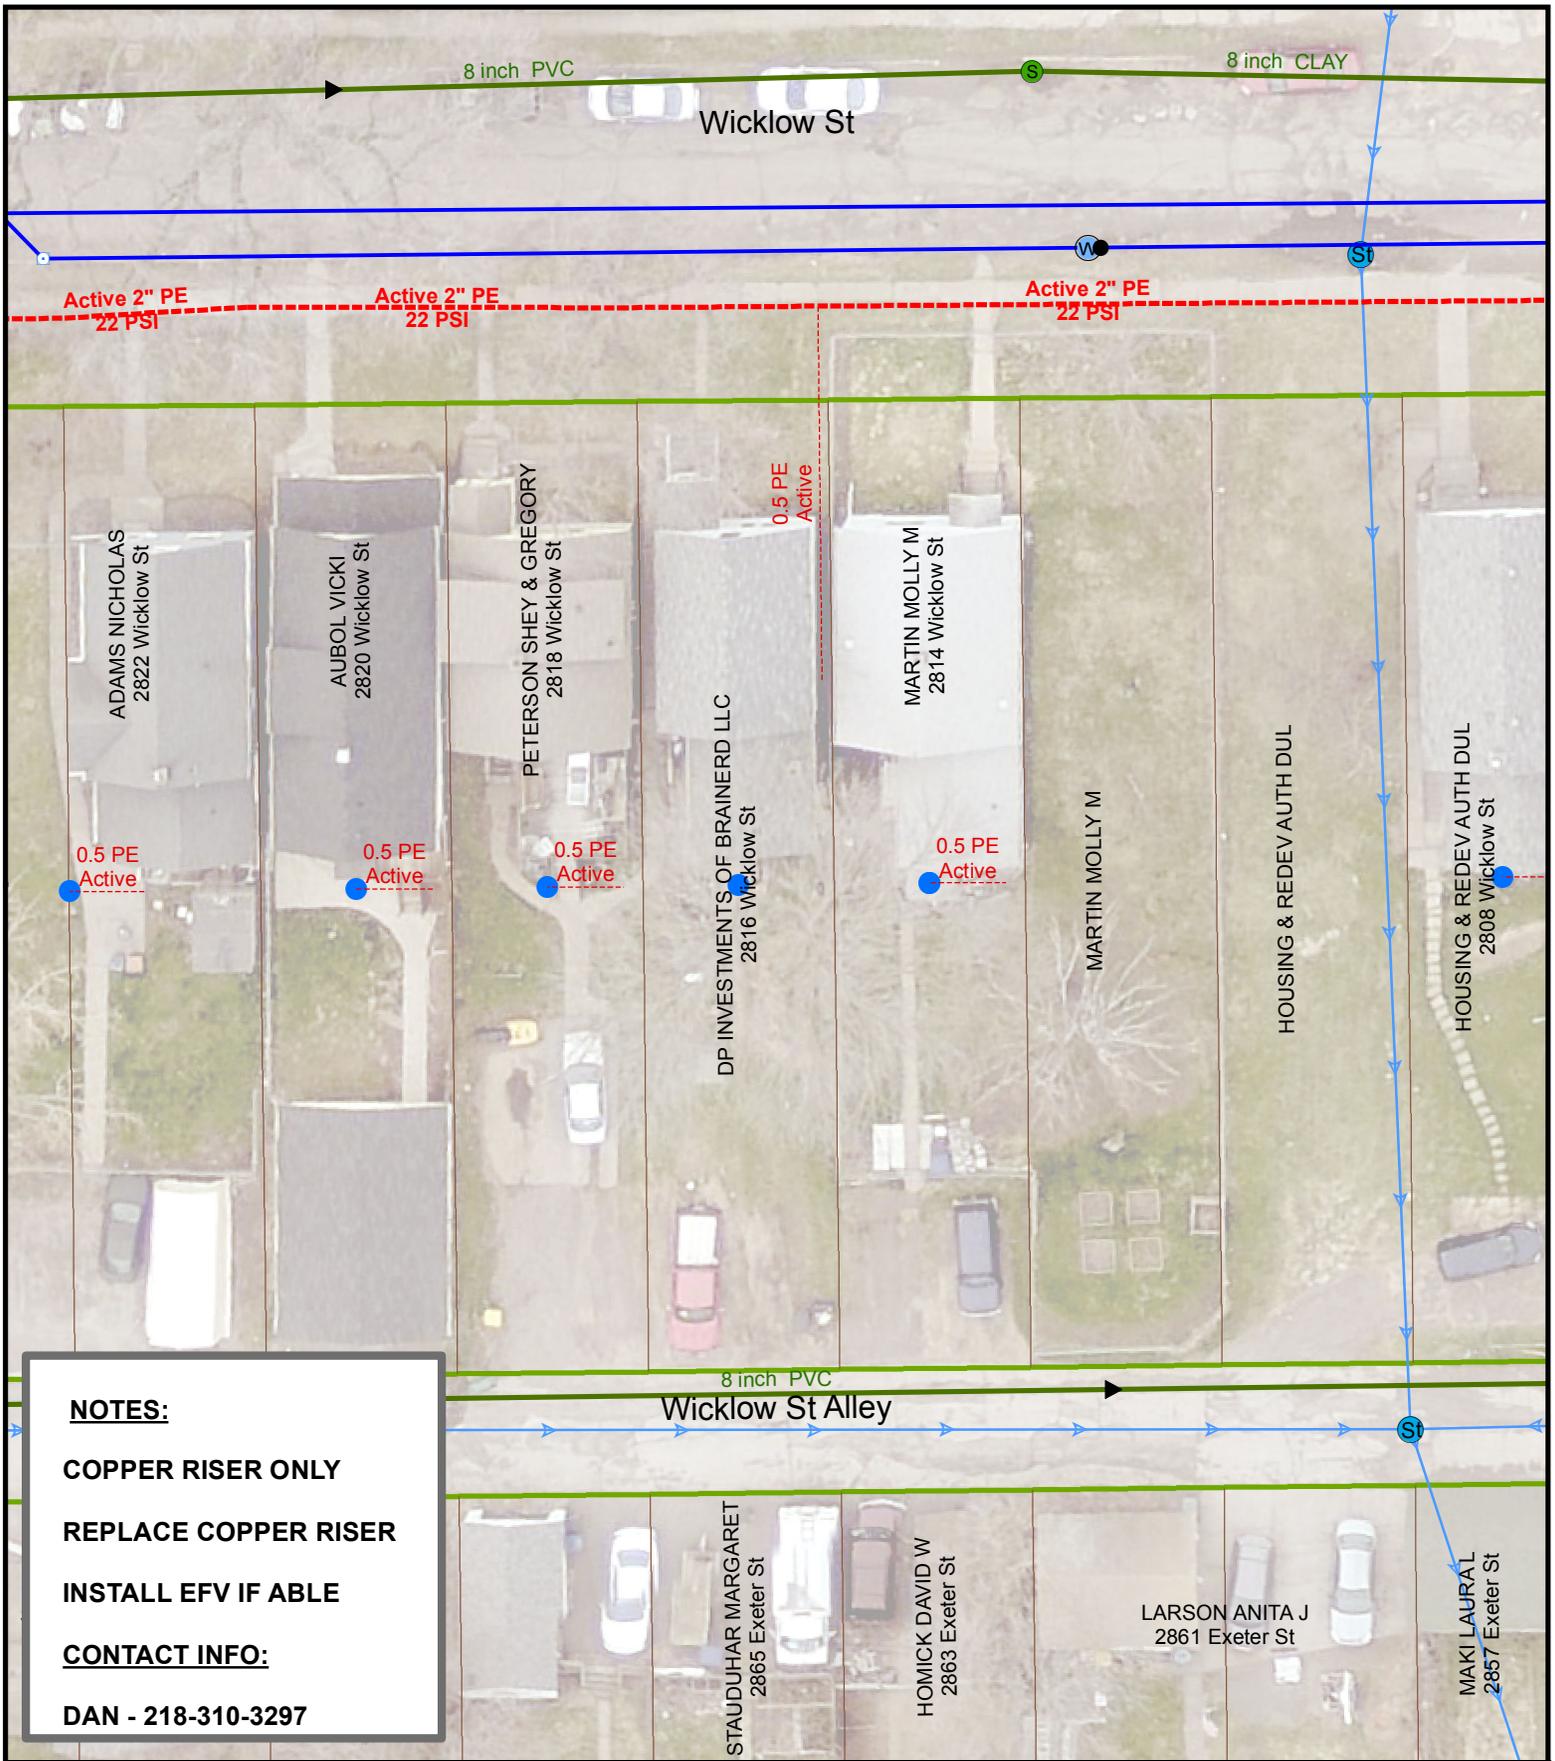

NOTES:

COPPER RISER ONLY


REPLACE COPPER RISER

INSTALL EFV IF ABLE

CONTACT INFO:

DAN - 218-310-3297

DATE COMPLETED: _____ INSPECTOR: _____

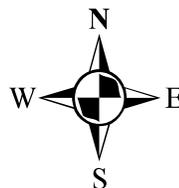

1 inch = 25 feet

EXCESS FLOW VALVE: IF ABLE APPL #: NA EAM #: 443853 ZONE: 5

PLAN OF: REPLACE COPPER RISER

LOCATION: 2816 WICKLOW ST


FROM: _____ TO: _____



JOB NO: 1613-253


DRAWN BY: SRE

DATE: 3/28/2017

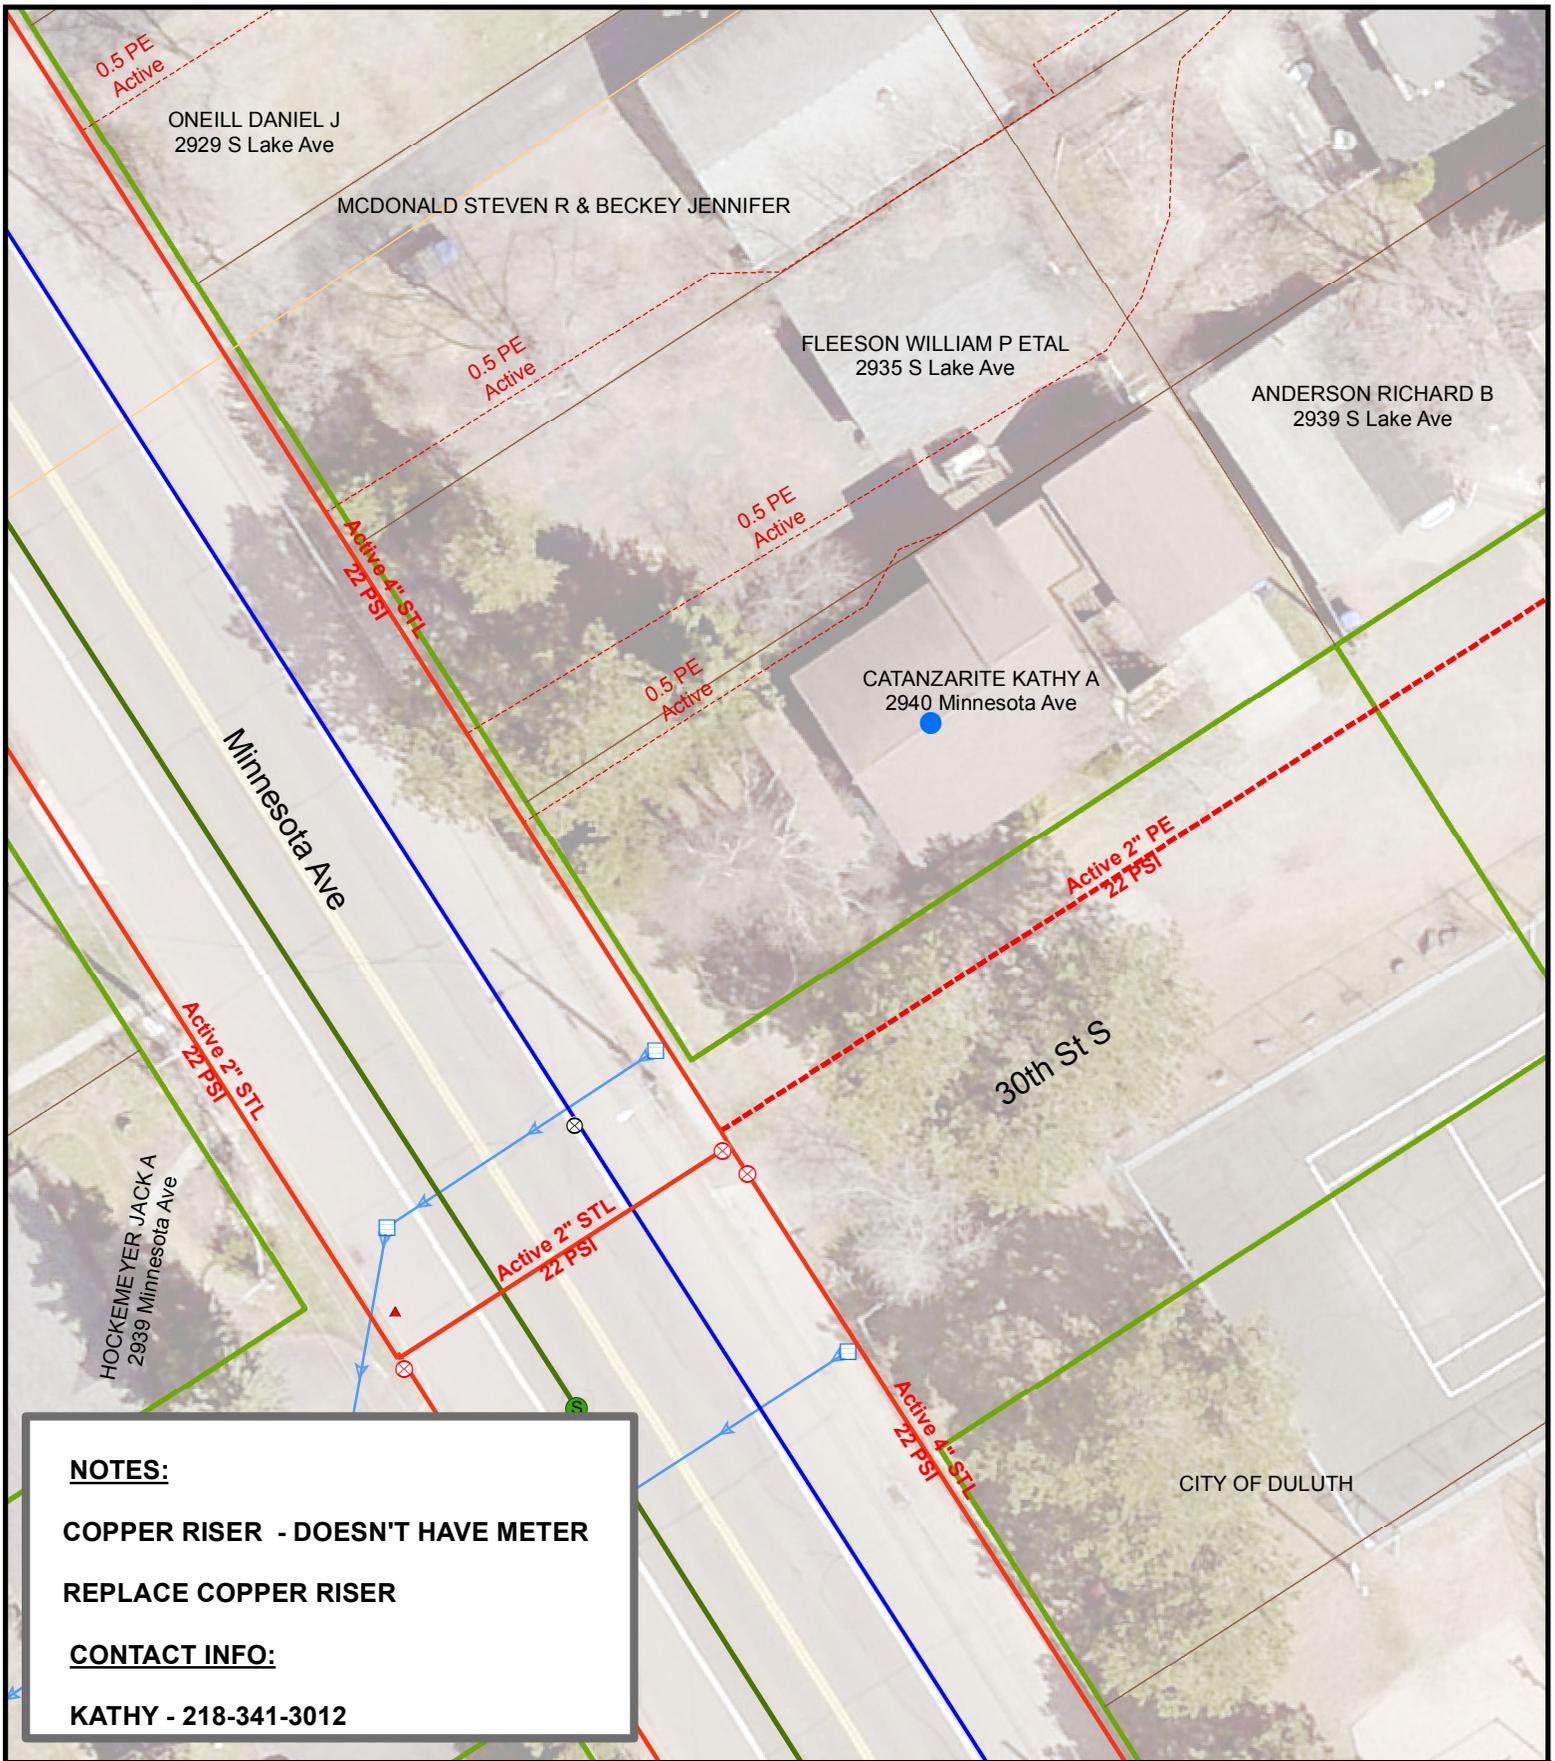

NOTES:
COPPER RISER - DOESN'T HAVE METER
REPLACE COPPER RISER
CONTACT INFO:
KATHY - 218-341-3012

DATE COMPLETED: _____ INSPECTOR: _____

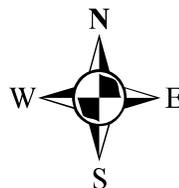
 1 inch = 25 feet

EXCESS FLOW VALVE: NA APPL #: NA EAM #: 443853 ZONE: 10

PLAN OF: REPLACE COPPER RISER

LOCATION: 2940 MINNESOTA AVE

FROM: _____ TO: _____


DEPARTMENT OF PUBLIC WORKS AND UTILITIES



JOB NO: 1613-256


DRAWN BY: SRE

DATE: 3/28/2017

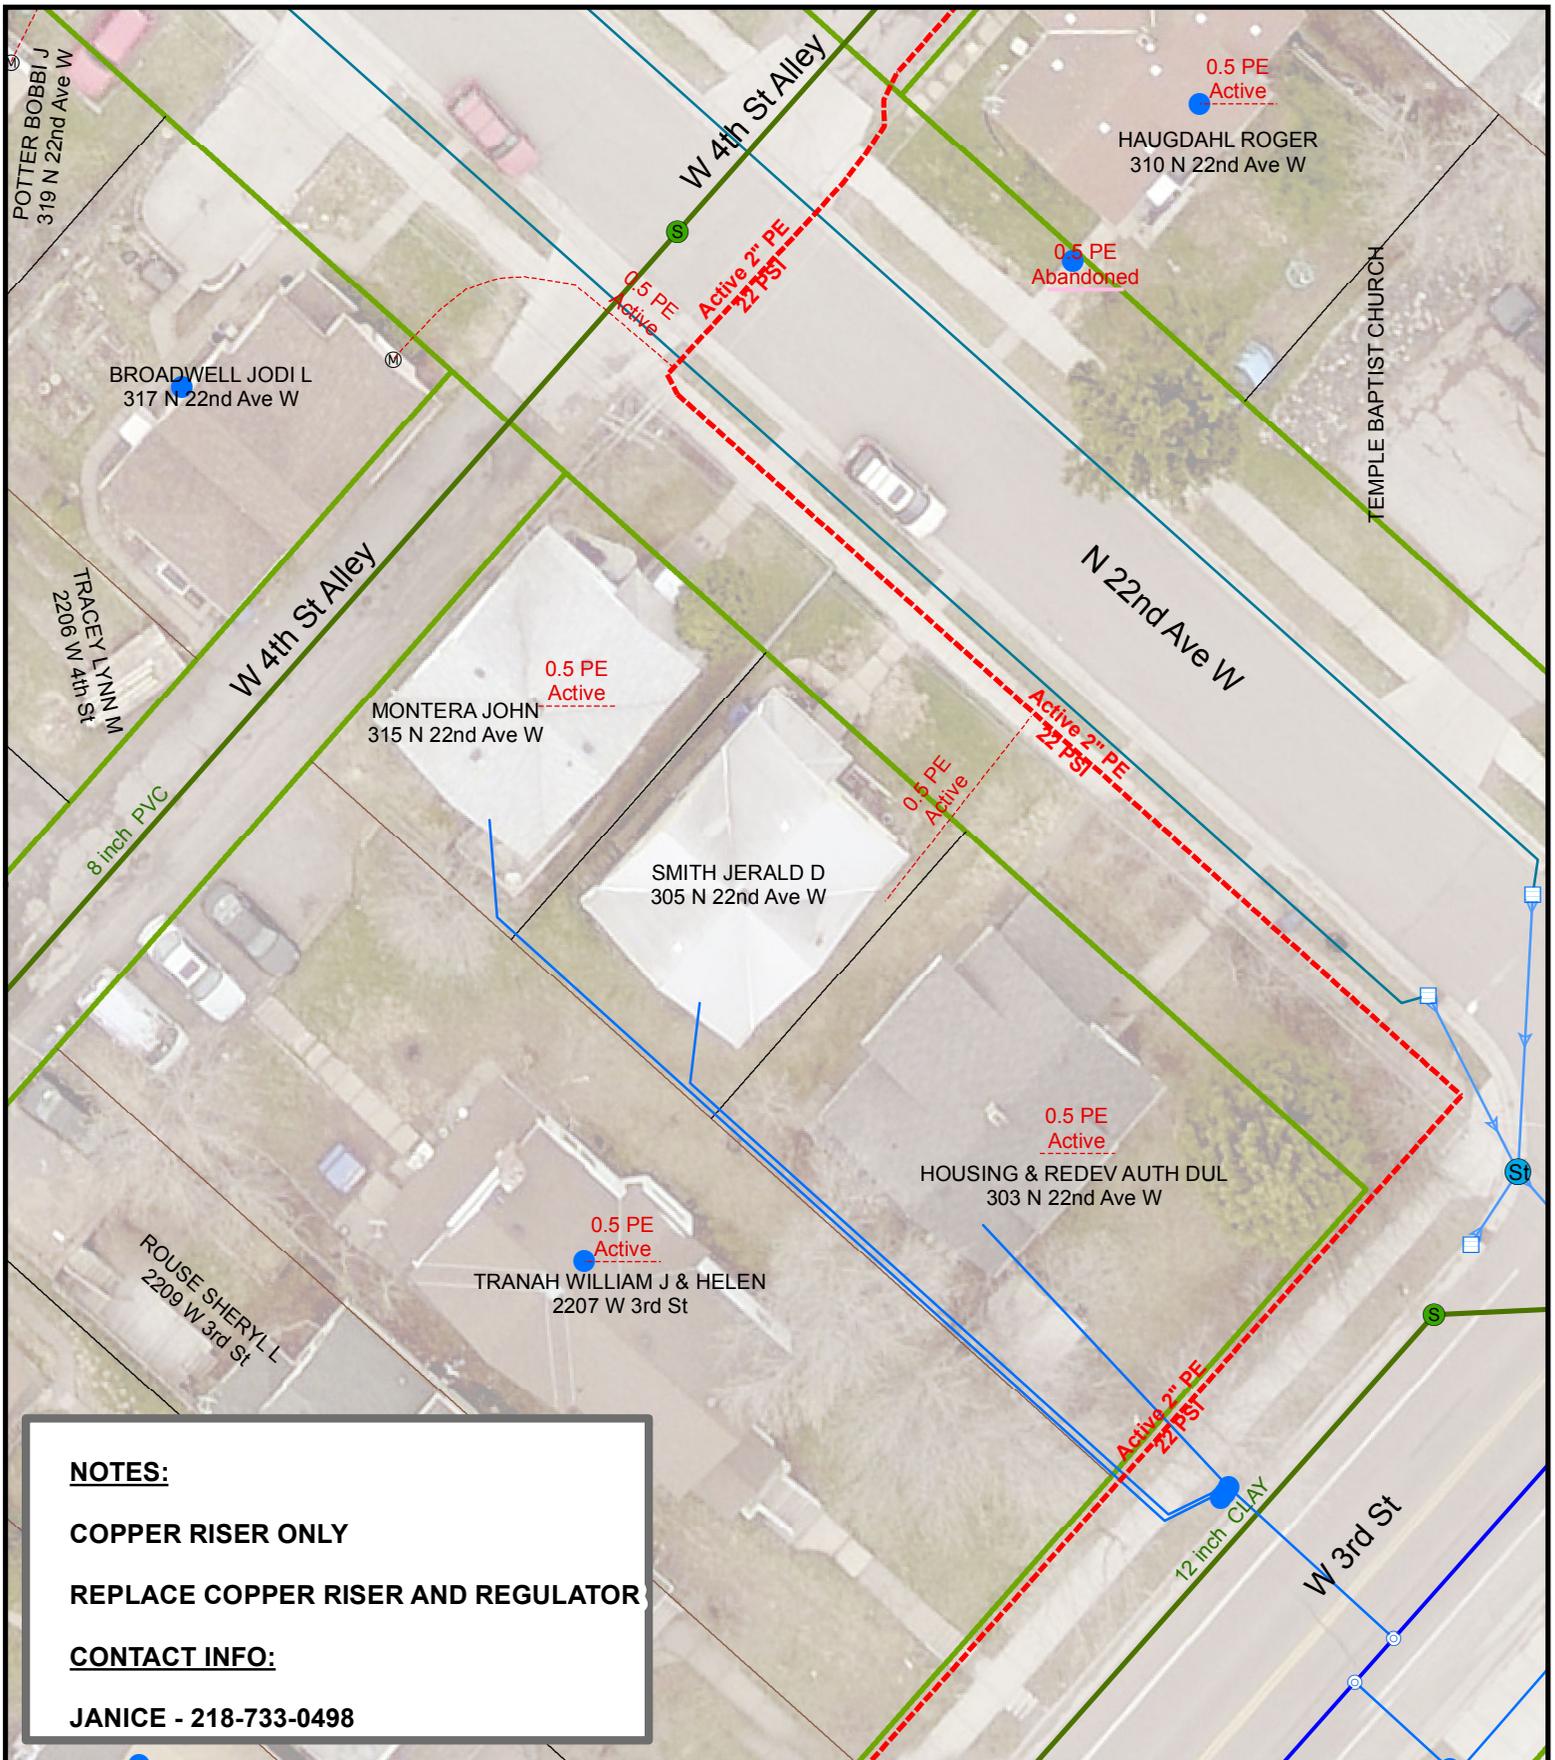

NOTES:
COPPER RISER ONLY
REPLACE COPPER RISER AND REGULATOR
CONTACT INFO:
JANICE - 218-733-0498

DATE COMPLETED: _____ INSPECTOR: _____

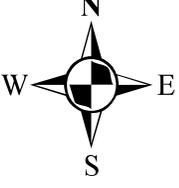
 1 inch = 25 feet

EXCESS FLOW VALVE: YES APPL #: NA EAM #: 443853 ZONE: 6

PLAN OF: REPLACE COPPER RISER

LOCATION: 305 N 22ND AVE W

FROM: _____ TO: _____


DEPARTMENT OF PUBLIC WORKS AND UTILITIES


 THE CITY OF
DULUTH
 MINNESOTA

JOB NO: 1613-257


DRAWN BY: SRE

DATE: 3/29/2017

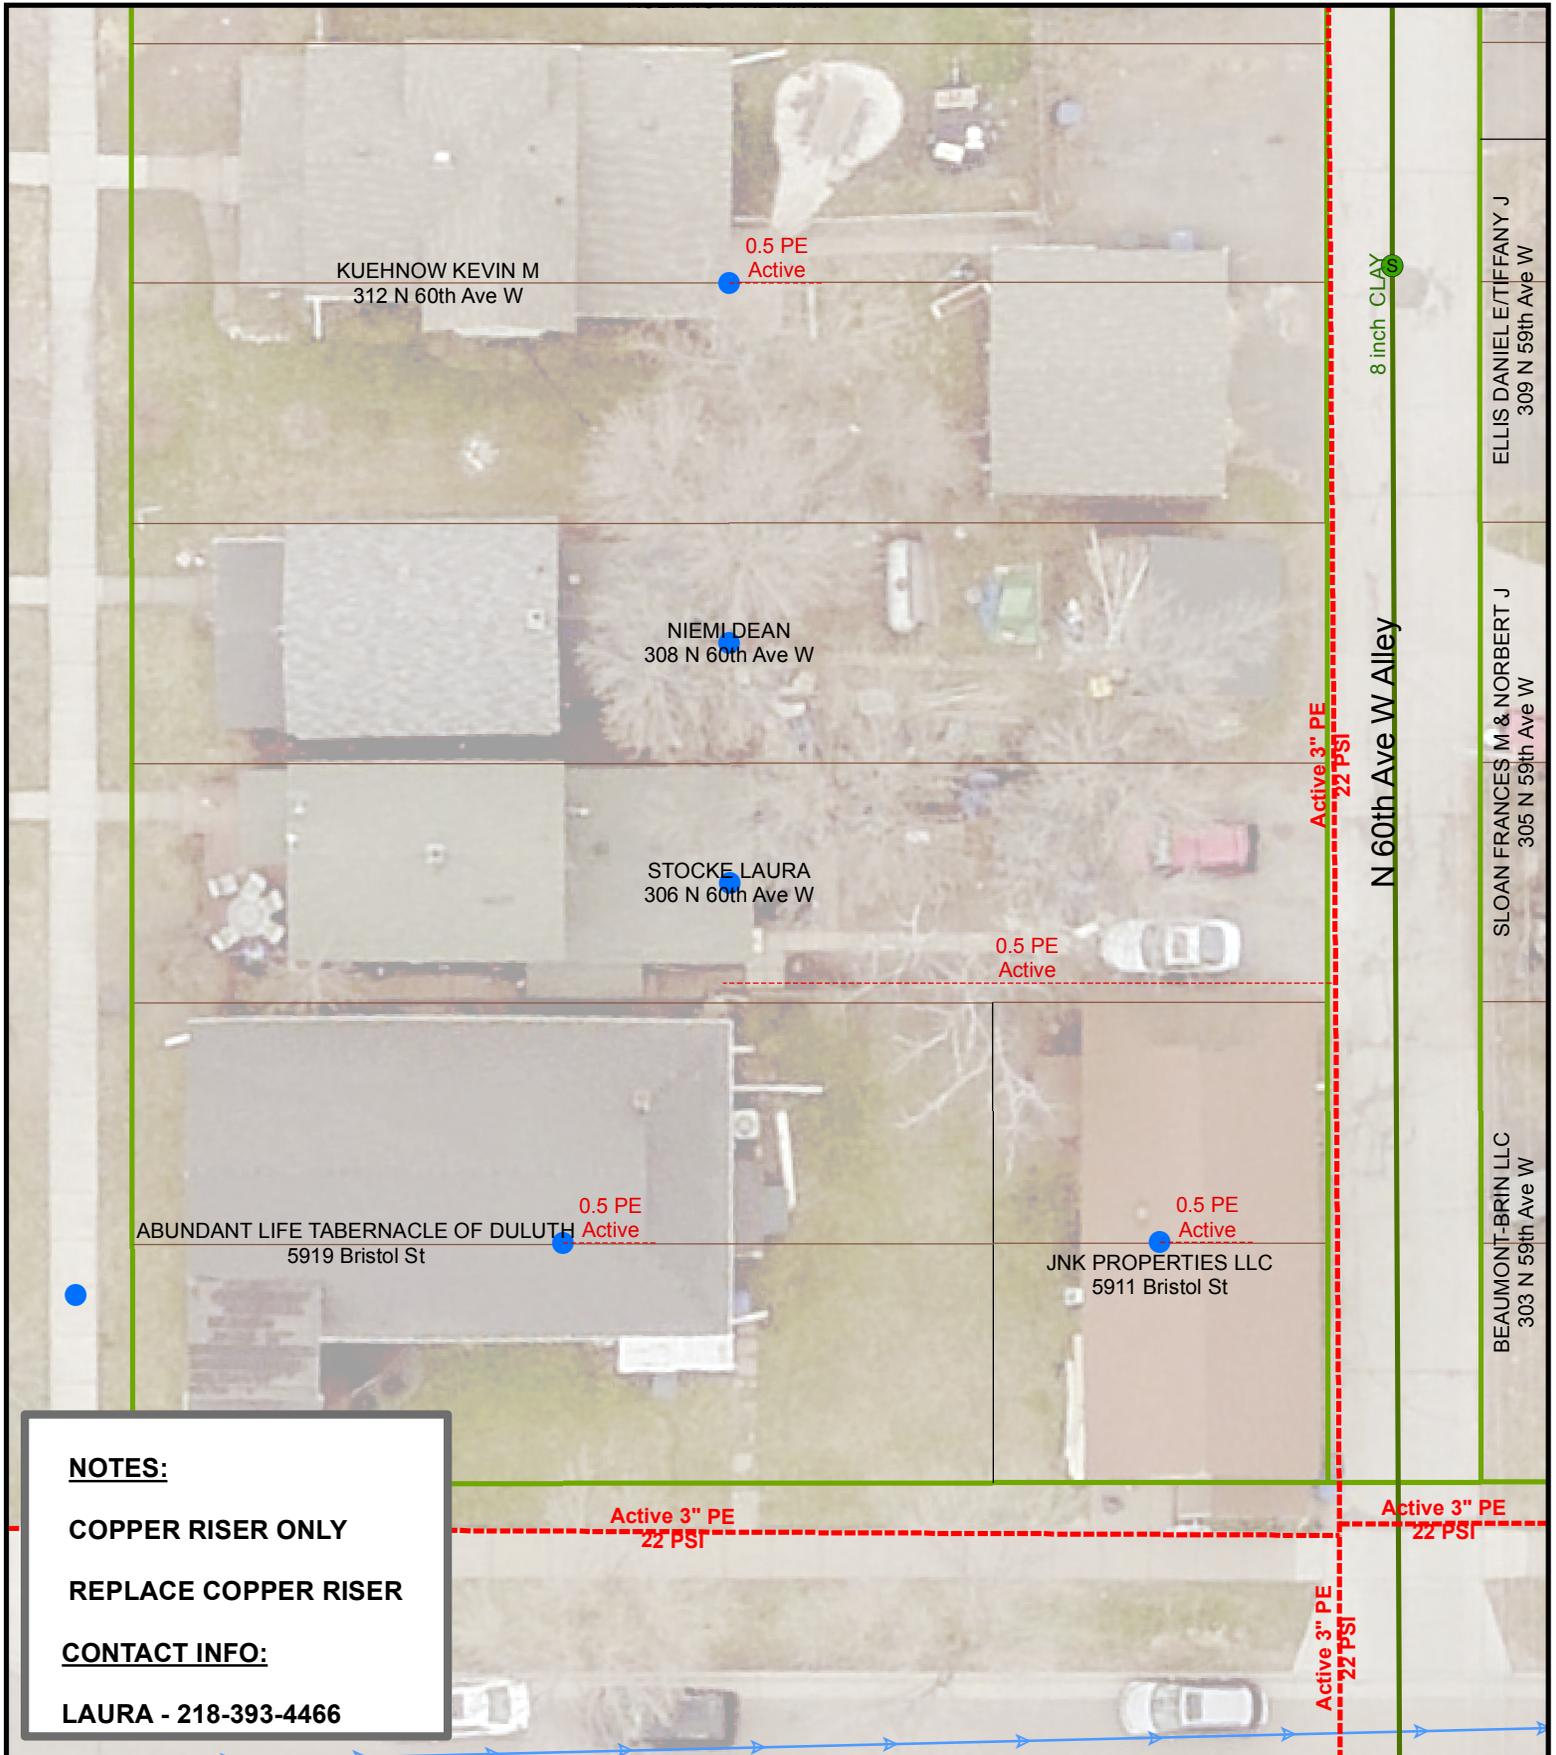

NOTES:
COPPER RISER ONLY
REPLACE COPPER RISER
CONTACT INFO:
LAURA - 218-393-4466

DATE COMPLETED: _____ INSPECTOR: _____

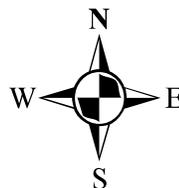
 1 inch = 20 feet

EXCESS FLOW VALVE: YES APPL #: NA EAM #: 443853 ZONE: 6

PLAN OF: REPLACE COPPER SERVICE

LOCATION: 306 N 60TH AVE W

FROM: _____ TO: _____


DEPARTMENT OF PUBLIC WORKS AND UTILITIES


 THE CITY OF
DULUTH
 MINNESOTA

JOB NO: 1613-258


DRAWN BY: SRE

DATE: 3/30/2017

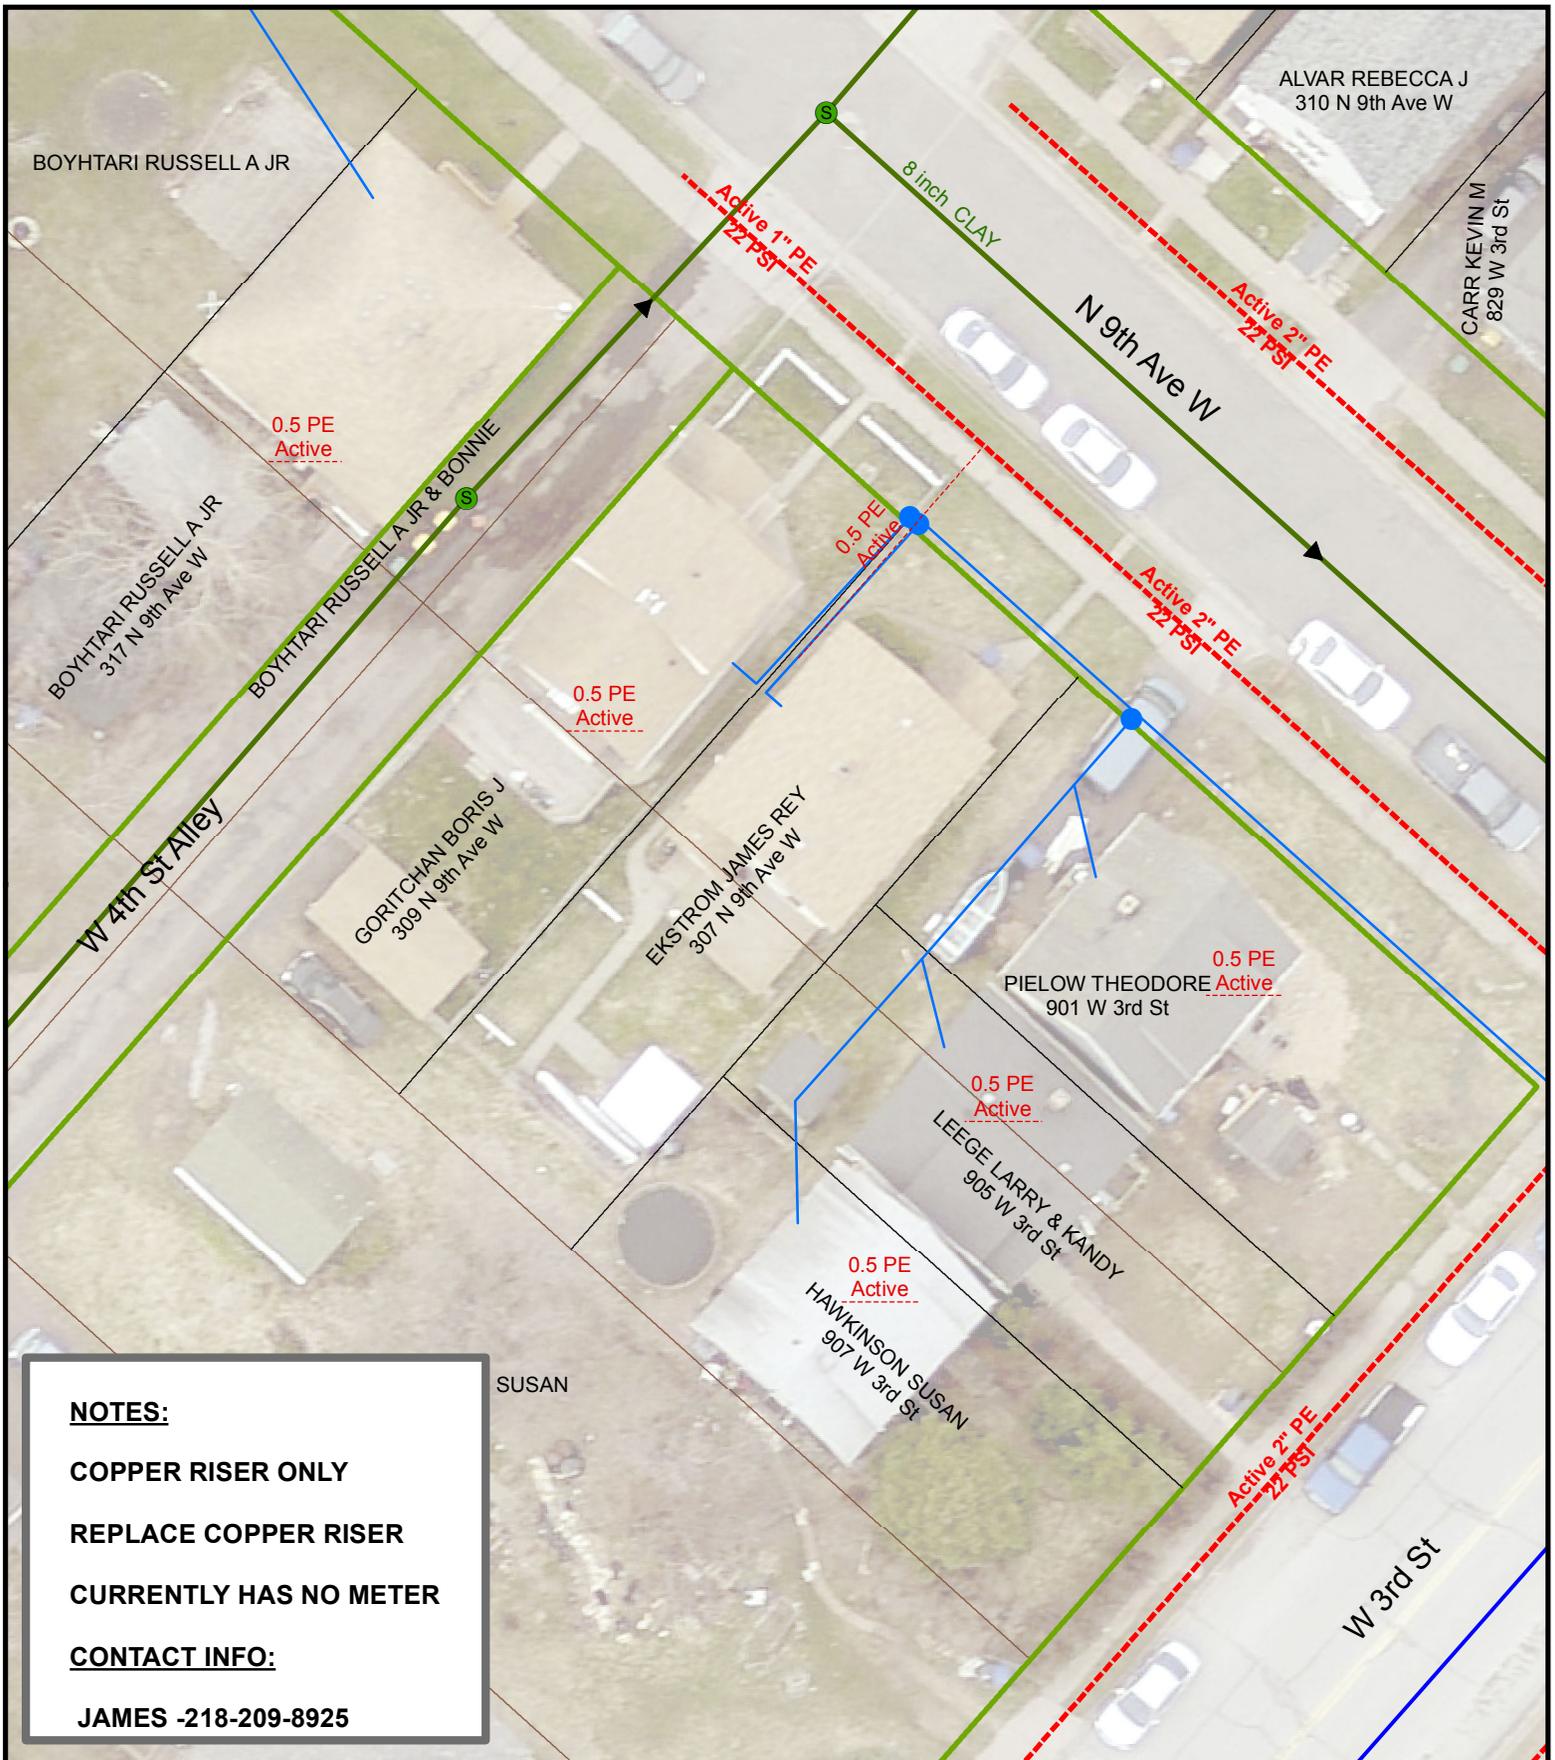

NOTES:
COPPER RISER ONLY
REPLACE COPPER RISER
CURRENTLY HAS NO METER
CONTACT INFO:
JAMES -218-209-8925

DATE COMPLETED: _____ INSPECTOR: _____

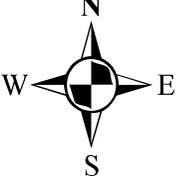
 1 inch = 25 feet

EXCESS FLOW VALVE: NA APPL #: NA EAM #: 443853 ZONE: 6


PLAN OF: REPLACE COPPER RISER

LOCATION: 307 N 9TH AVE W

FROM: _____ TO: _____




JOB NO: 1613-259
 DRAWN BY: SRE
 DATE: 3/28/2017

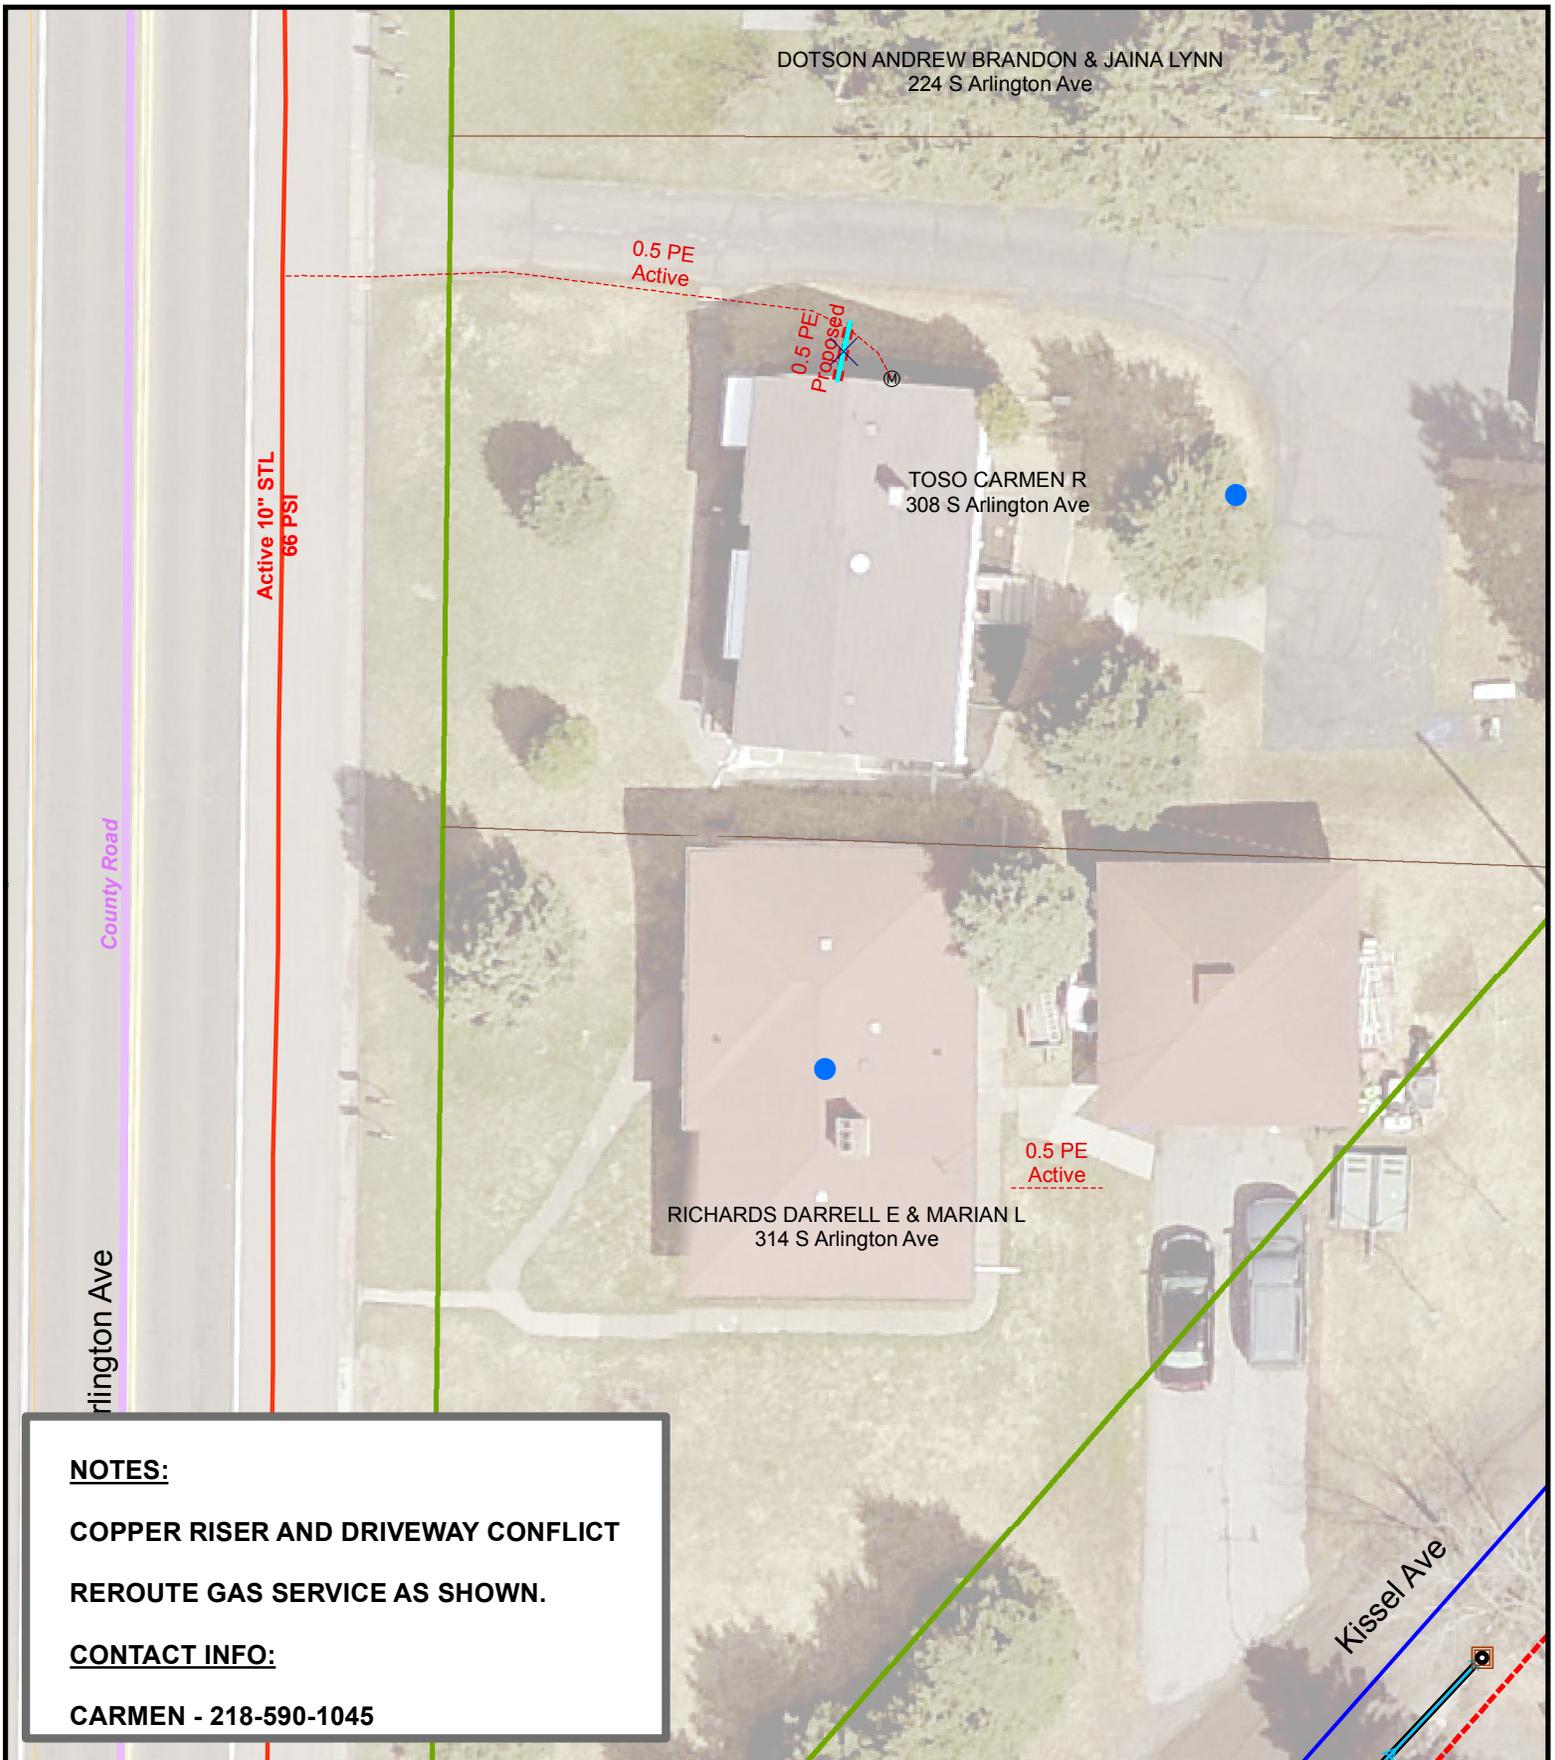

NOTES:
 COPPER RISER AND DRIVEWAY CONFLICT
 REROUTE GAS SERVICE AS SHOWN.
CONTACT INFO:
 CARMEN - 218-590-1045

DATE COMPLETED: _____ INSPECTOR: _____

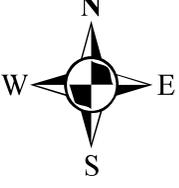
 1 inch = 21 feet

EXCESS FLOW VALVE: YES APPL #: NA EAM #: 443853 ZONE: 5

PLAN OF: REROUTE 1/2" PE GAS SERVICE

LOCATION: 308 S ARLINGTON AVE

FROM: _____ TO: _____



 THE CITY OF
DULUTH
 MINNESOTA

JOB NO: 1613-260

DRAWN BY: SRE


DATE: 3/30/2017

DEPARTMENT OF PUBLIC WORKS AND UTILITIES

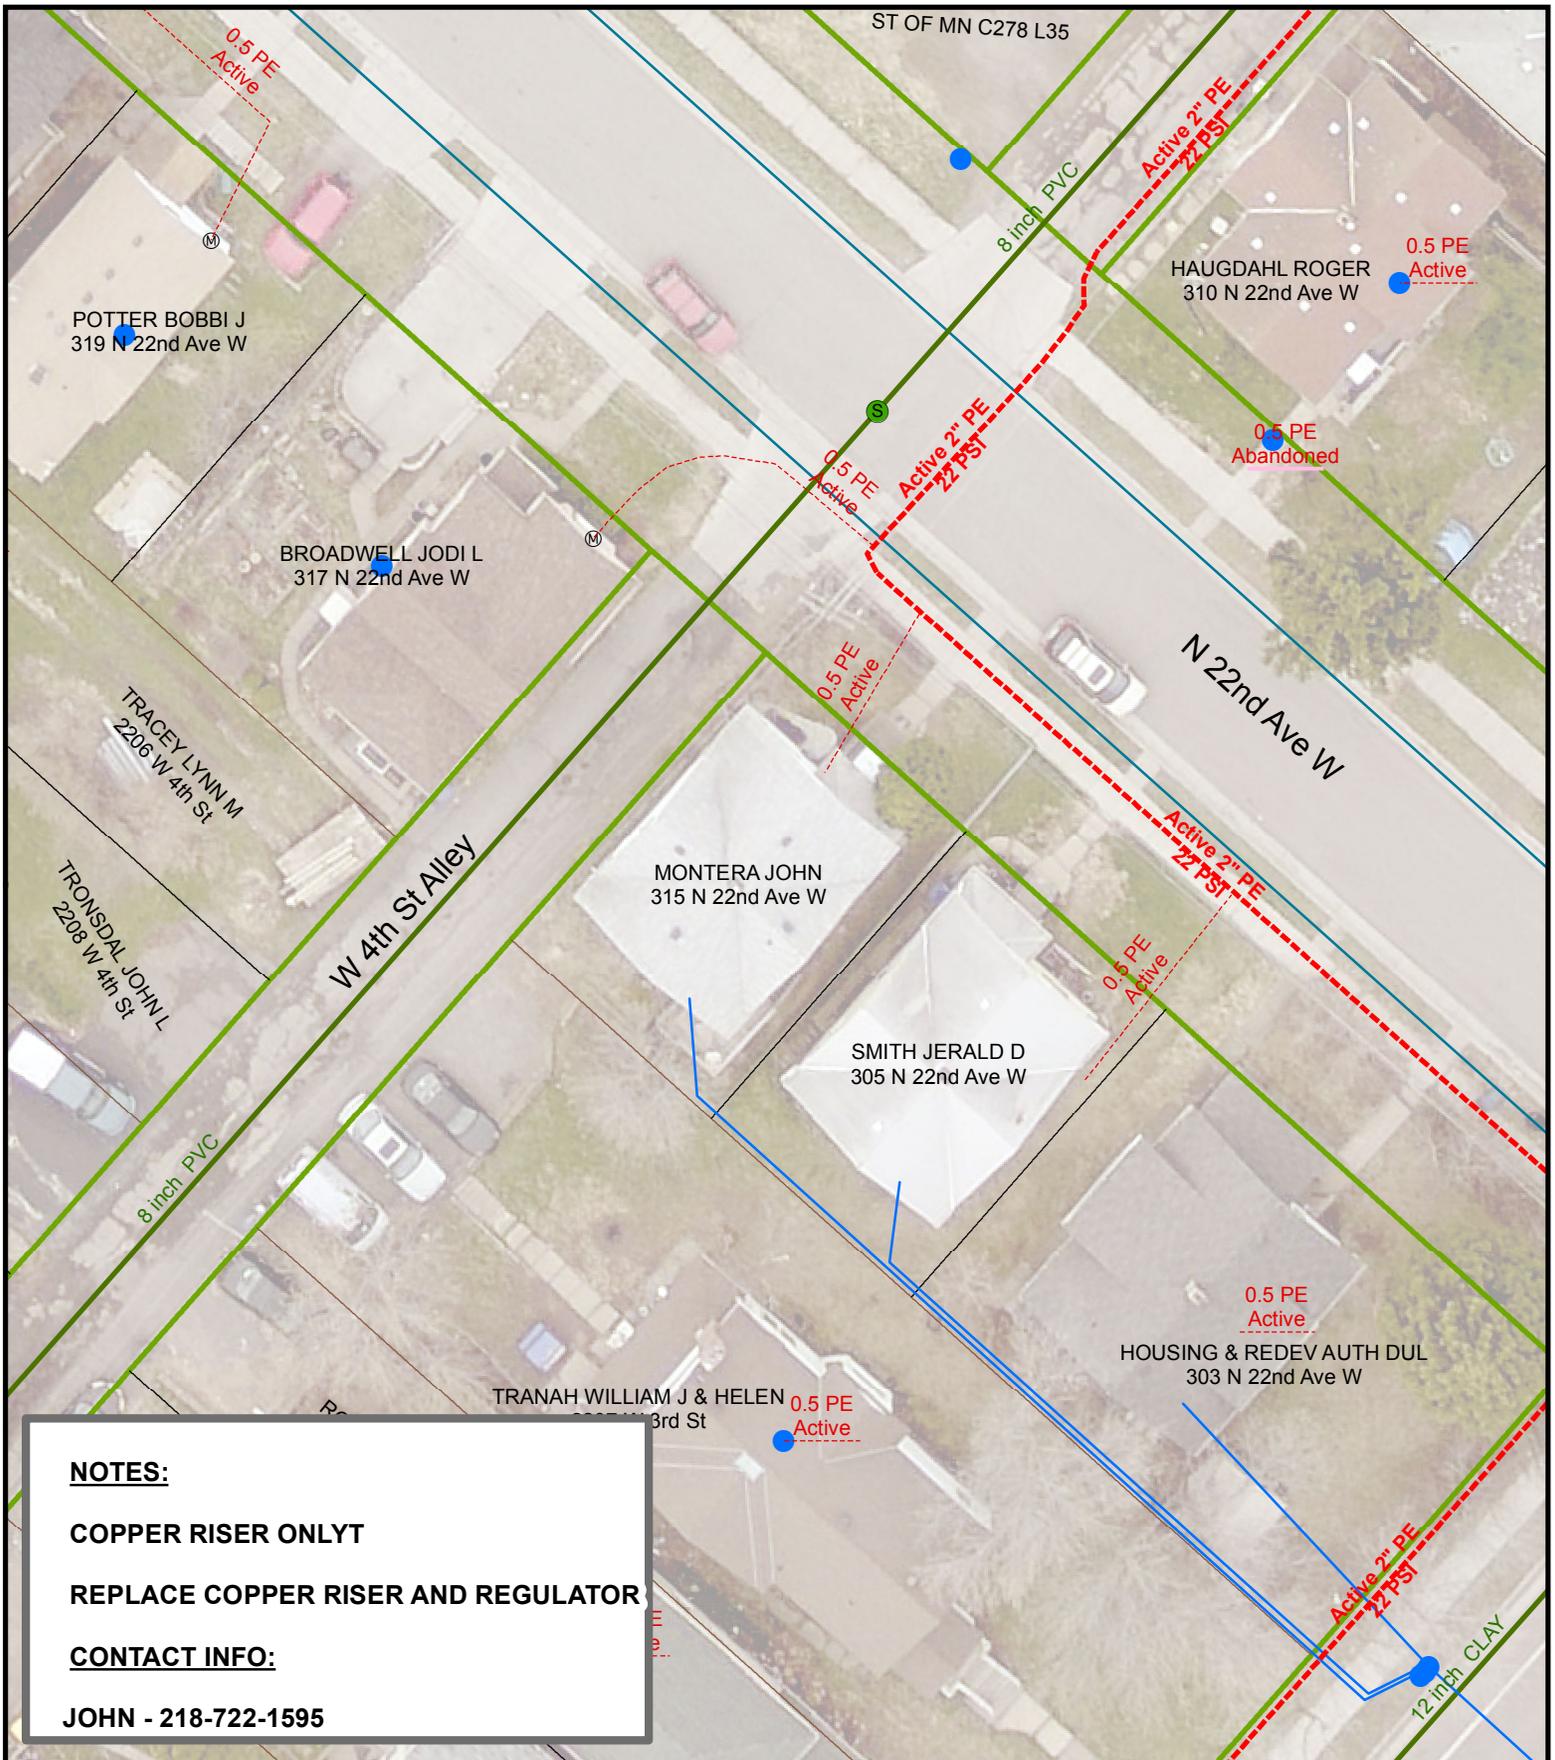

NOTES:
COPPER RISER ONLY
REPLACE COPPER RISER AND REGULATOR
CONTACT INFO:
JOHN - 218-722-1595

DATE COMPLETED: _____ INSPECTOR: _____

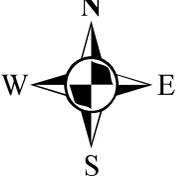
 1 inch = 25 feet

EXCESS FLOW VALVE: YES APPL #: NA EAM #: 443853 ZONE: 5

PLAN OF: REPLACE COPPER RISER

LOCATION: 315 N 22ND AVE W

FROM: _____ TO: _____


DEPARTMENT OF PUBLIC WORKS AND UTILITIES



JOB NO: 1613-264


DRAWN BY: SRE

DATE: 3/30/2017

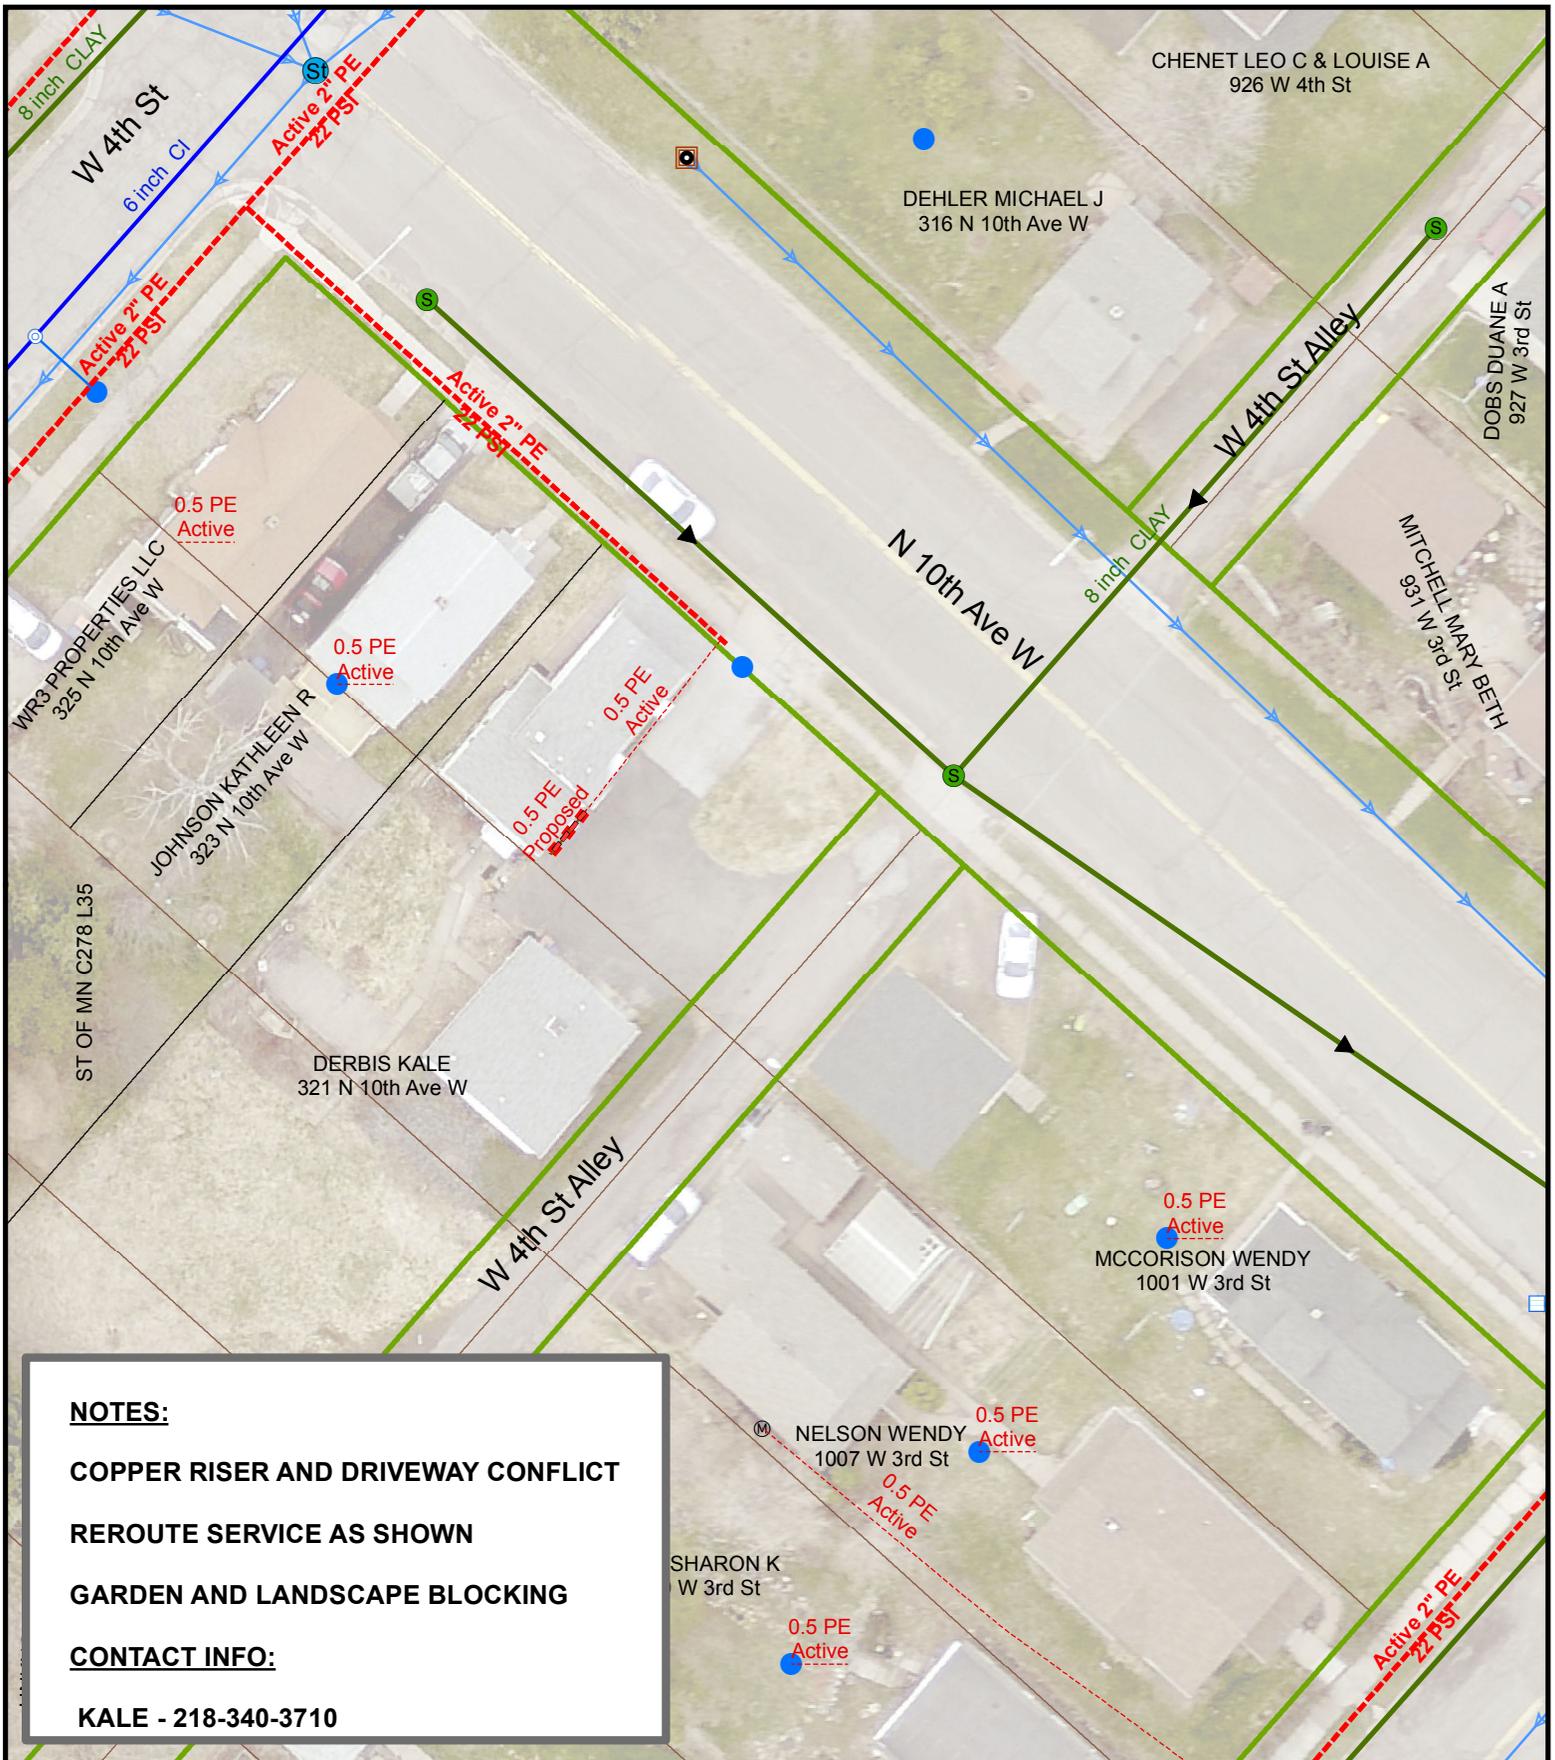

NOTES:
COPPER RISER AND DRIVEWAY CONFLICT
REROUTE SERVICE AS SHOWN
GARDEN AND LANDSCAPE BLOCKING
CONTACT INFO:
KALE - 218-340-3710

DATE COMPLETED: _____ INSPECTOR: _____

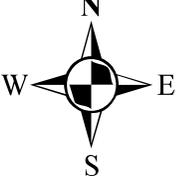
 1 inch = 34 feet

EXCESS FLOW VALVE: NA APPL #: NA EAM #: 443853 ZONE: 4

PLAN OF: REROUTE 1/2" PE GAS SERVICE

LOCATION: 321 N 10TH AVE W

FROM: _____ TO: _____


DEPARTMENT OF PUBLIC WORKS AND UTILITIES



JOB NO: 1613-266


DRAWN BY: SRE

DATE: 3/28/2017

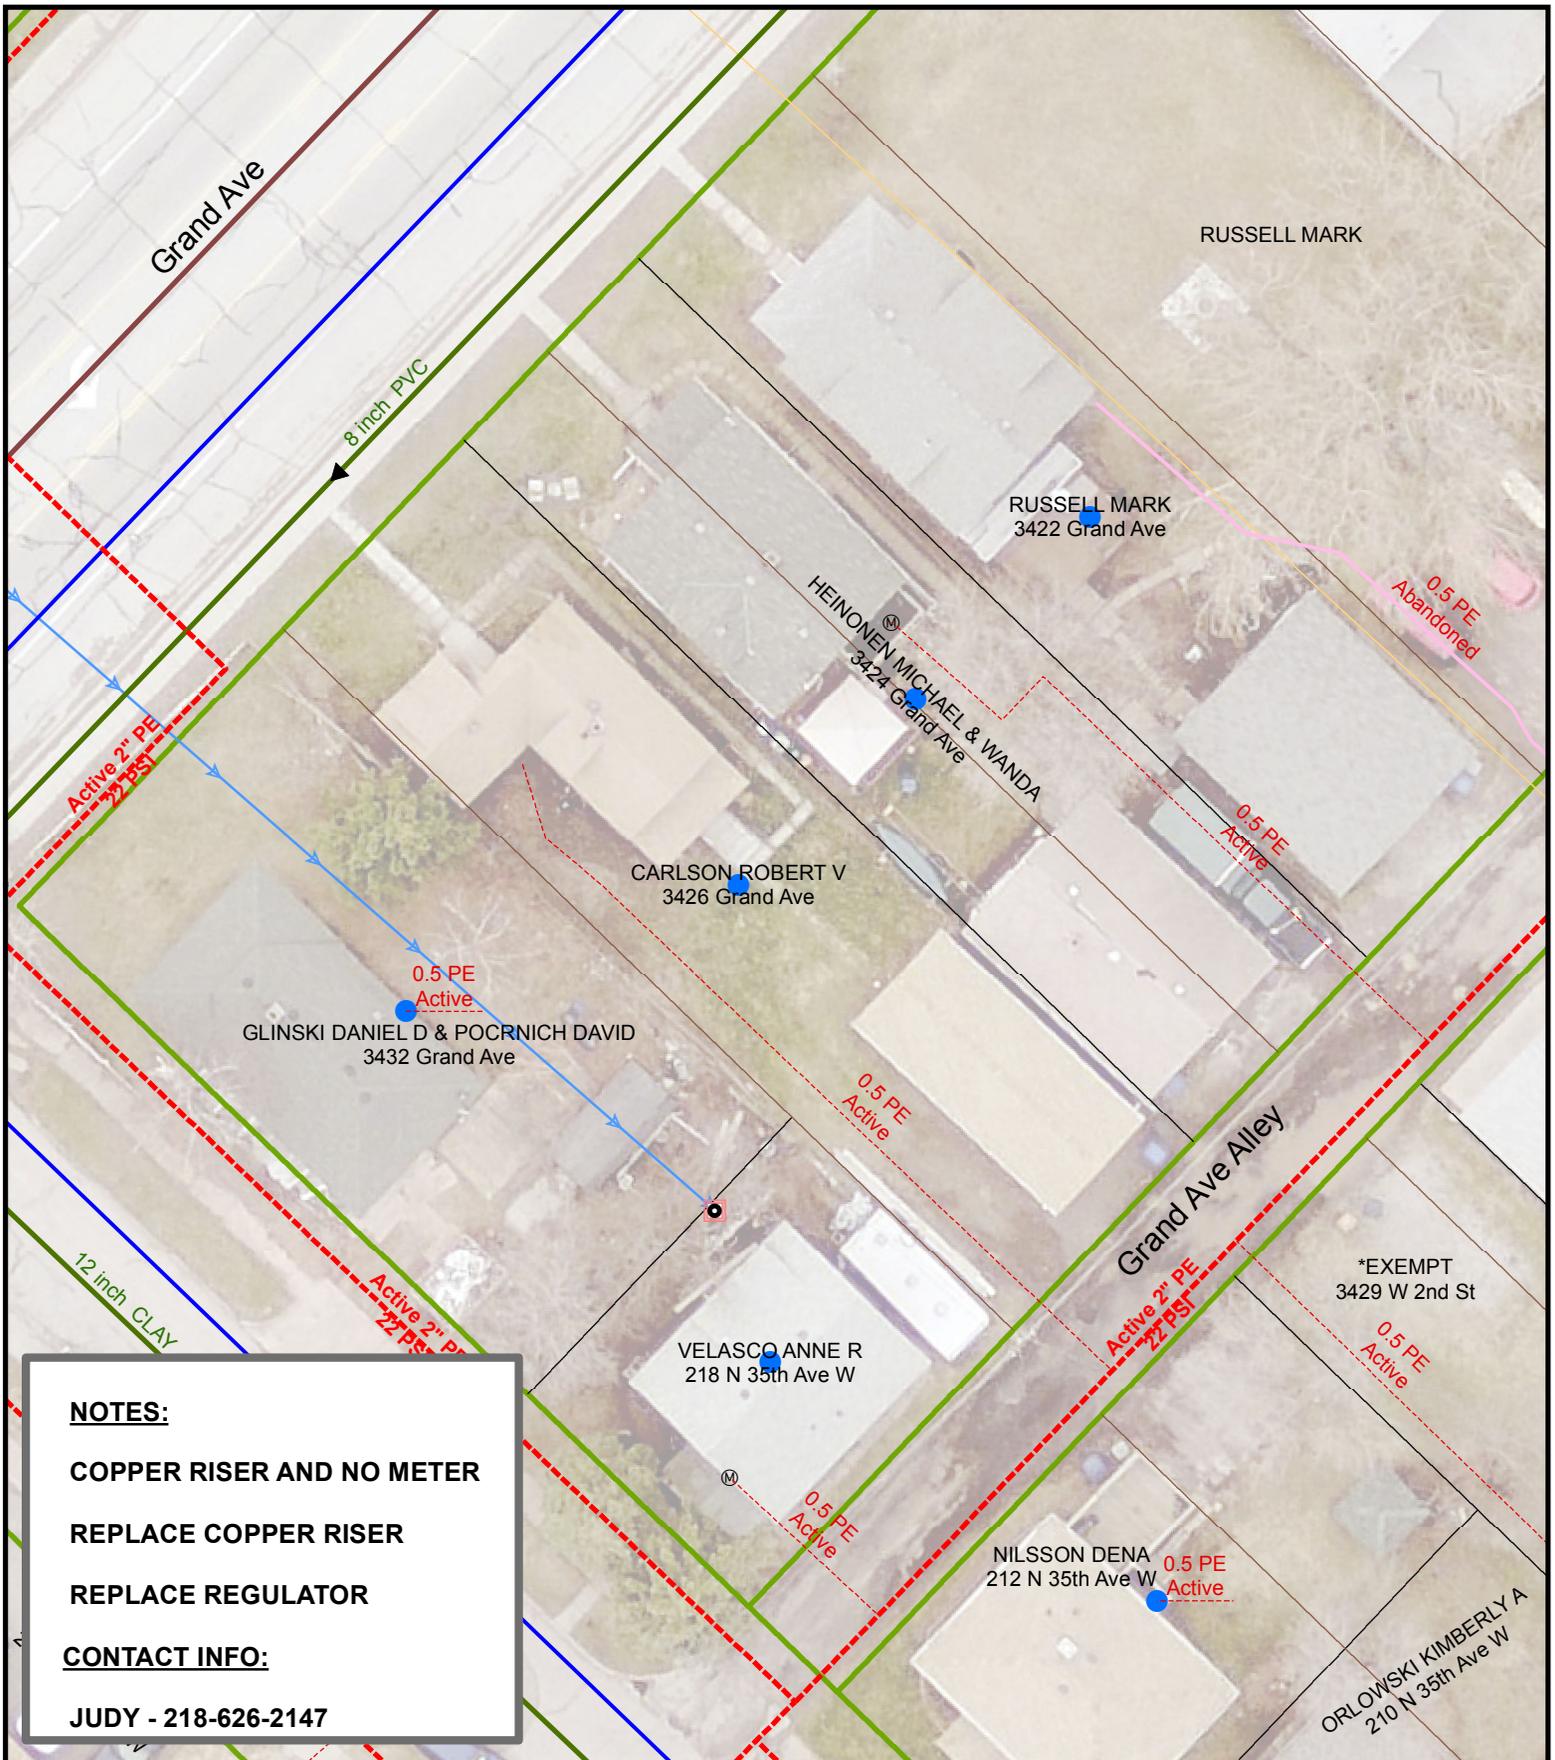

NOTES:
COPPER RISER AND NO METER
REPLACE COPPER RISER
REPLACE REGULATOR
CONTACT INFO:
JUDY - 218-626-2147

DATE COMPLETED: _____ INSPECTOR: _____

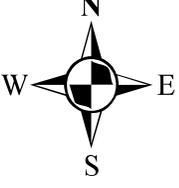
 1 inch = 25 feet

EXCESS FLOW VALVE: NA APPL #: NA EAM #: 443853 ZONE: 5

PLAN OF: REPLACE COPPER RISER

LOCATION: 3426 GRAND AVE

FROM: _____ TO: _____


DEPARTMENT OF PUBLIC WORKS AND UTILITIES



JOB NO: 1613-273


DRAWN BY: SRE

DATE: 3/29/2017

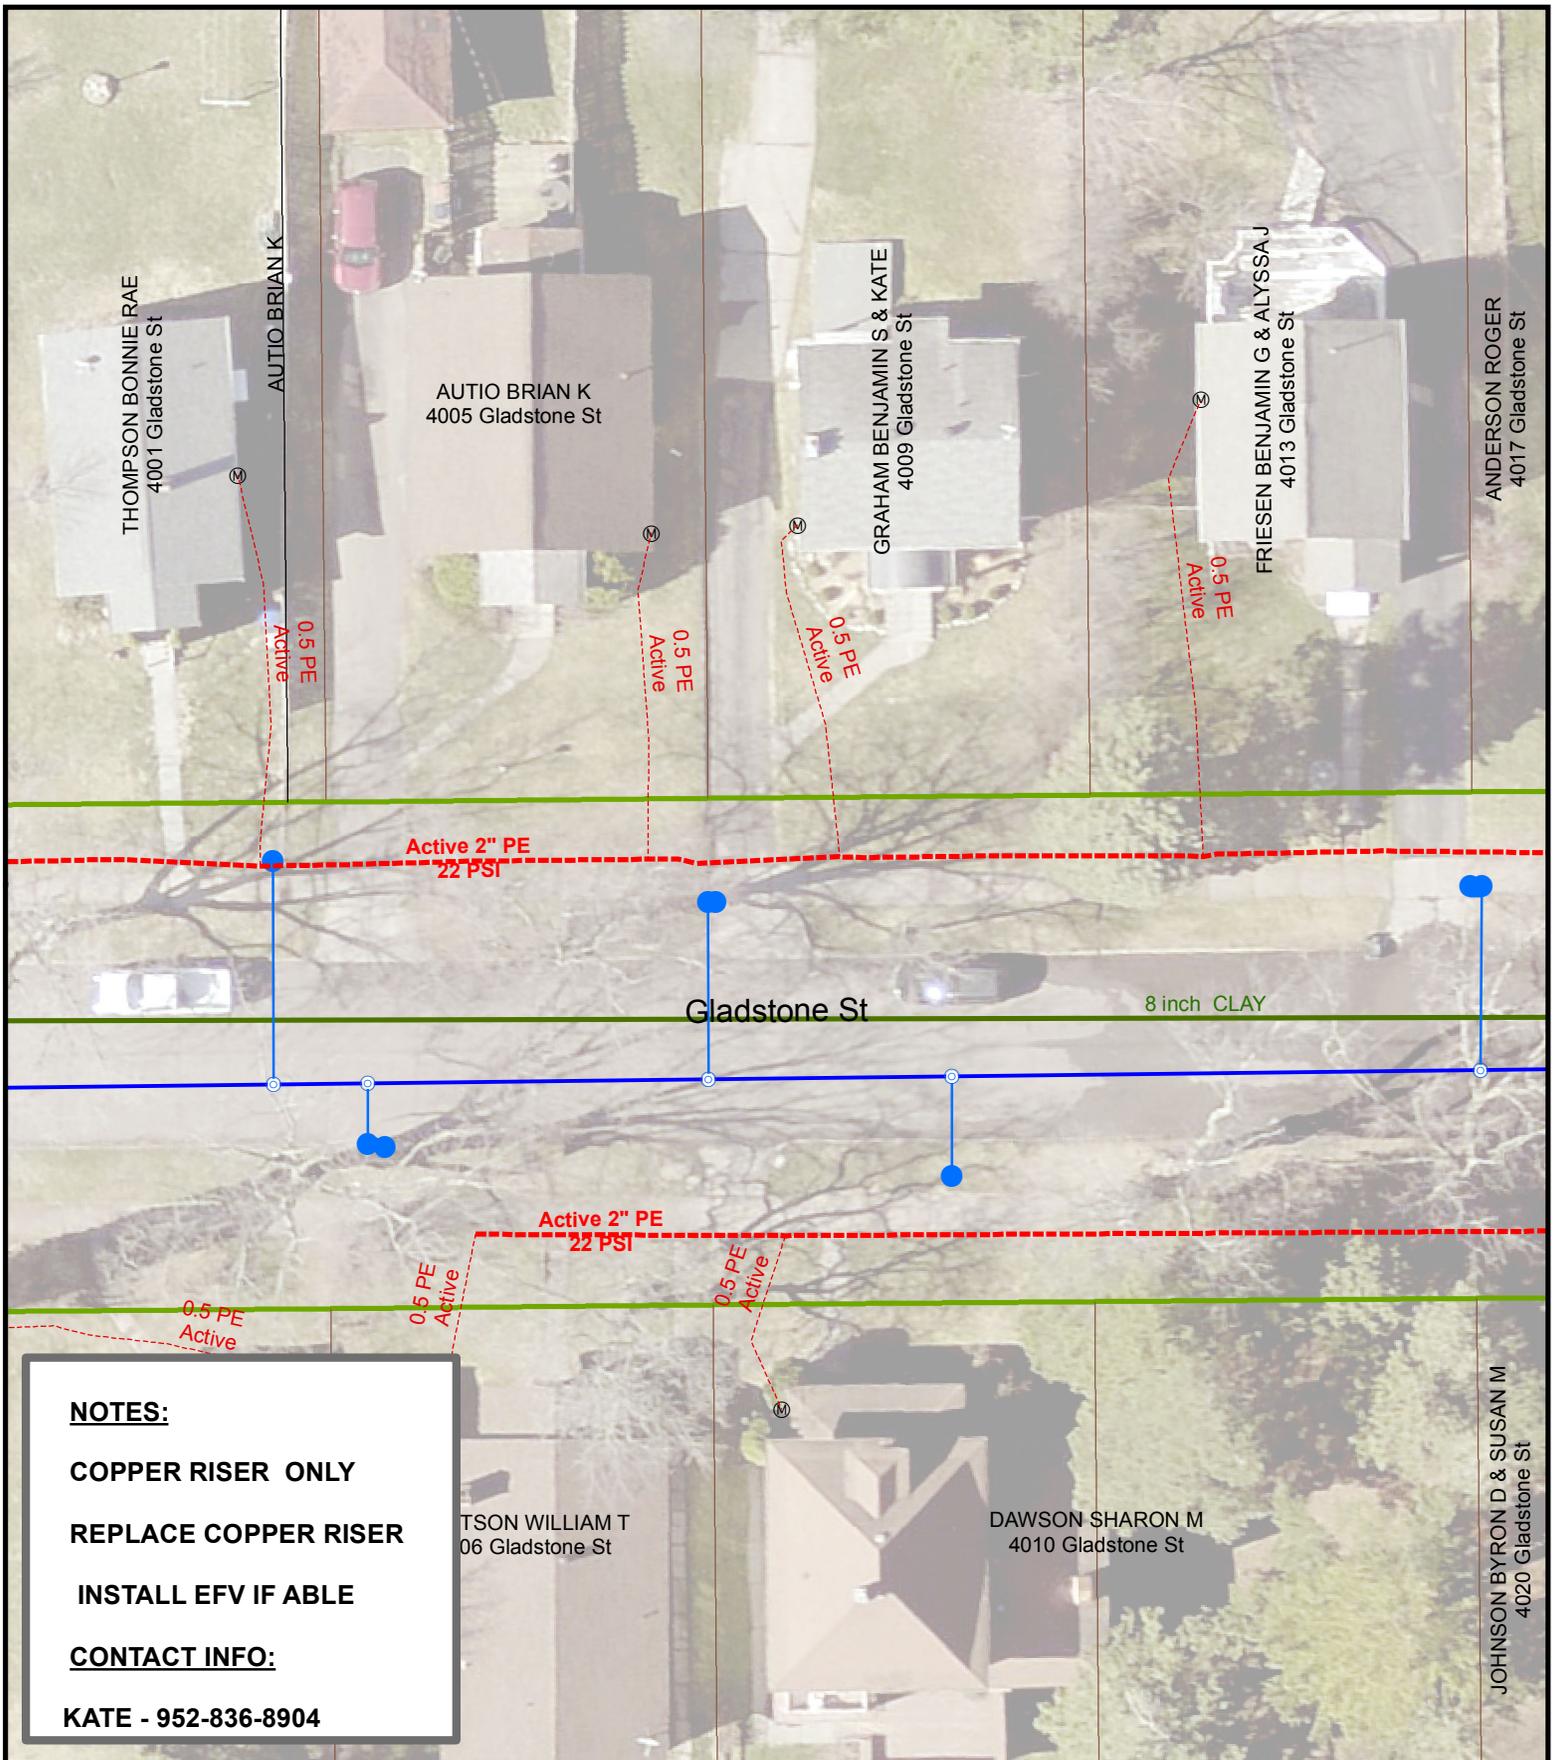

NOTES:
COPPER RISER ONLY
REPLACE COPPER RISER
INSTALL EFV IF ABLE
CONTACT INFO:
KATE - 952-836-8904

DATE COMPLETED: _____ INSPECTOR: _____

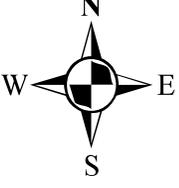
 1 inch = 25 feet

EXCESS FLOW VALVE: IF ABLE APPL #: NA EAM #: 443853 ZONE: 1

PLAN OF: REPLACE COPPER RISER

LOCATION: 4009 GLADSTONE ST

FROM: _____ TO: _____




JOB NO: 1613-278
 DRAWN BY: SRE
 DATE: 3/28/2017



NOTES:
COPPER RISER ONLY
REPLACE COPPER RISER
NO METER
CONTACT INFO:
DWIGHT

DATE COMPLETED: _____ INSPECTOR: _____

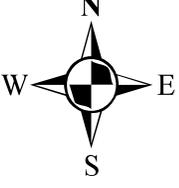
 1 inch = 20 feet

EXCESS FLOW VALVE: YES APPL #: NA EAM #: 443853 ZONE: 6

PLAN OF: REPLACE COPPER RISER

LOCATION: 4010 GRAND AVE

FROM: _____ TO: _____


DEPARTMENT OF PUBLIC WORKS AND UTILITIES



JOB NO: 1613-279

DRAWN BY: SRE


DATE: 3/30/2017

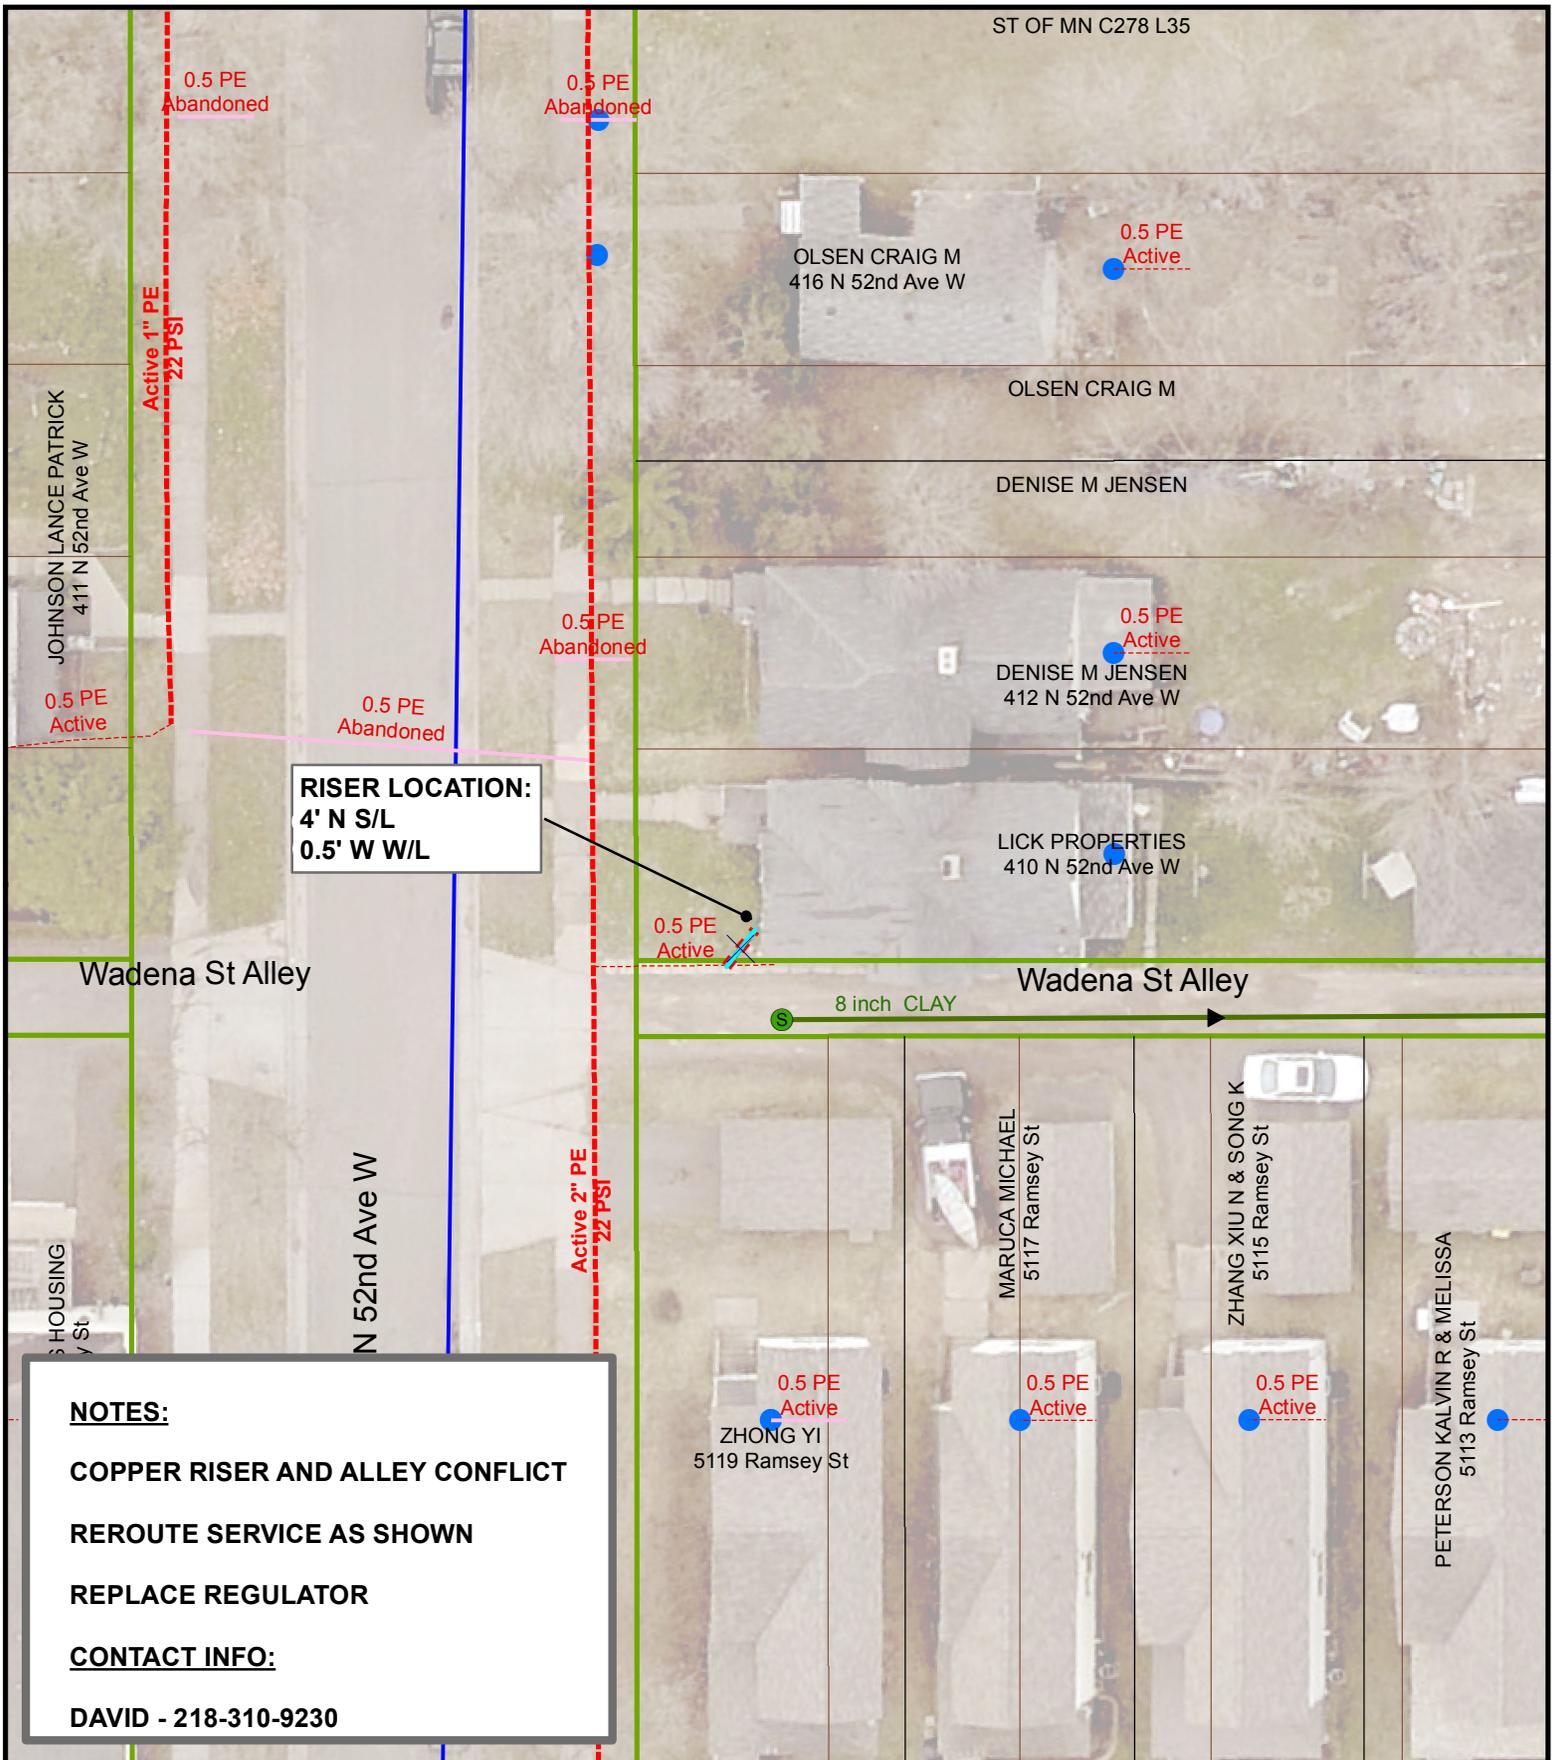

RISER LOCATION:
 4' N S/L
 0.5' W W/L

NOTES:
 COPPER RISER AND ALLEY CONFLICT
 REROUTE SERVICE AS SHOWN
 REPLACE REGULATOR
CONTACT INFO:
 DAVID - 218-310-9230

DATE COMPLETED: _____ INSPECTOR: _____

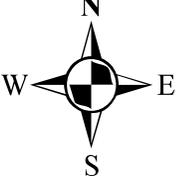
 1 inch = 25 feet

EXCESS FLOW VALVE: YES APPL #: NA EAM #: 443853 ZONE: 6

PLAN OF: REROUTE 1/2" PE GAS SERVICE


LOCATION: 410 N 52ND AVE W

FROM: _____ TO: _____

DEPARTMENT OF PUBLIC WORKS AND UTILITIES




JOB NO: 1613-257
 DRAWN BY: SRE
 DATE: 3/29/2017

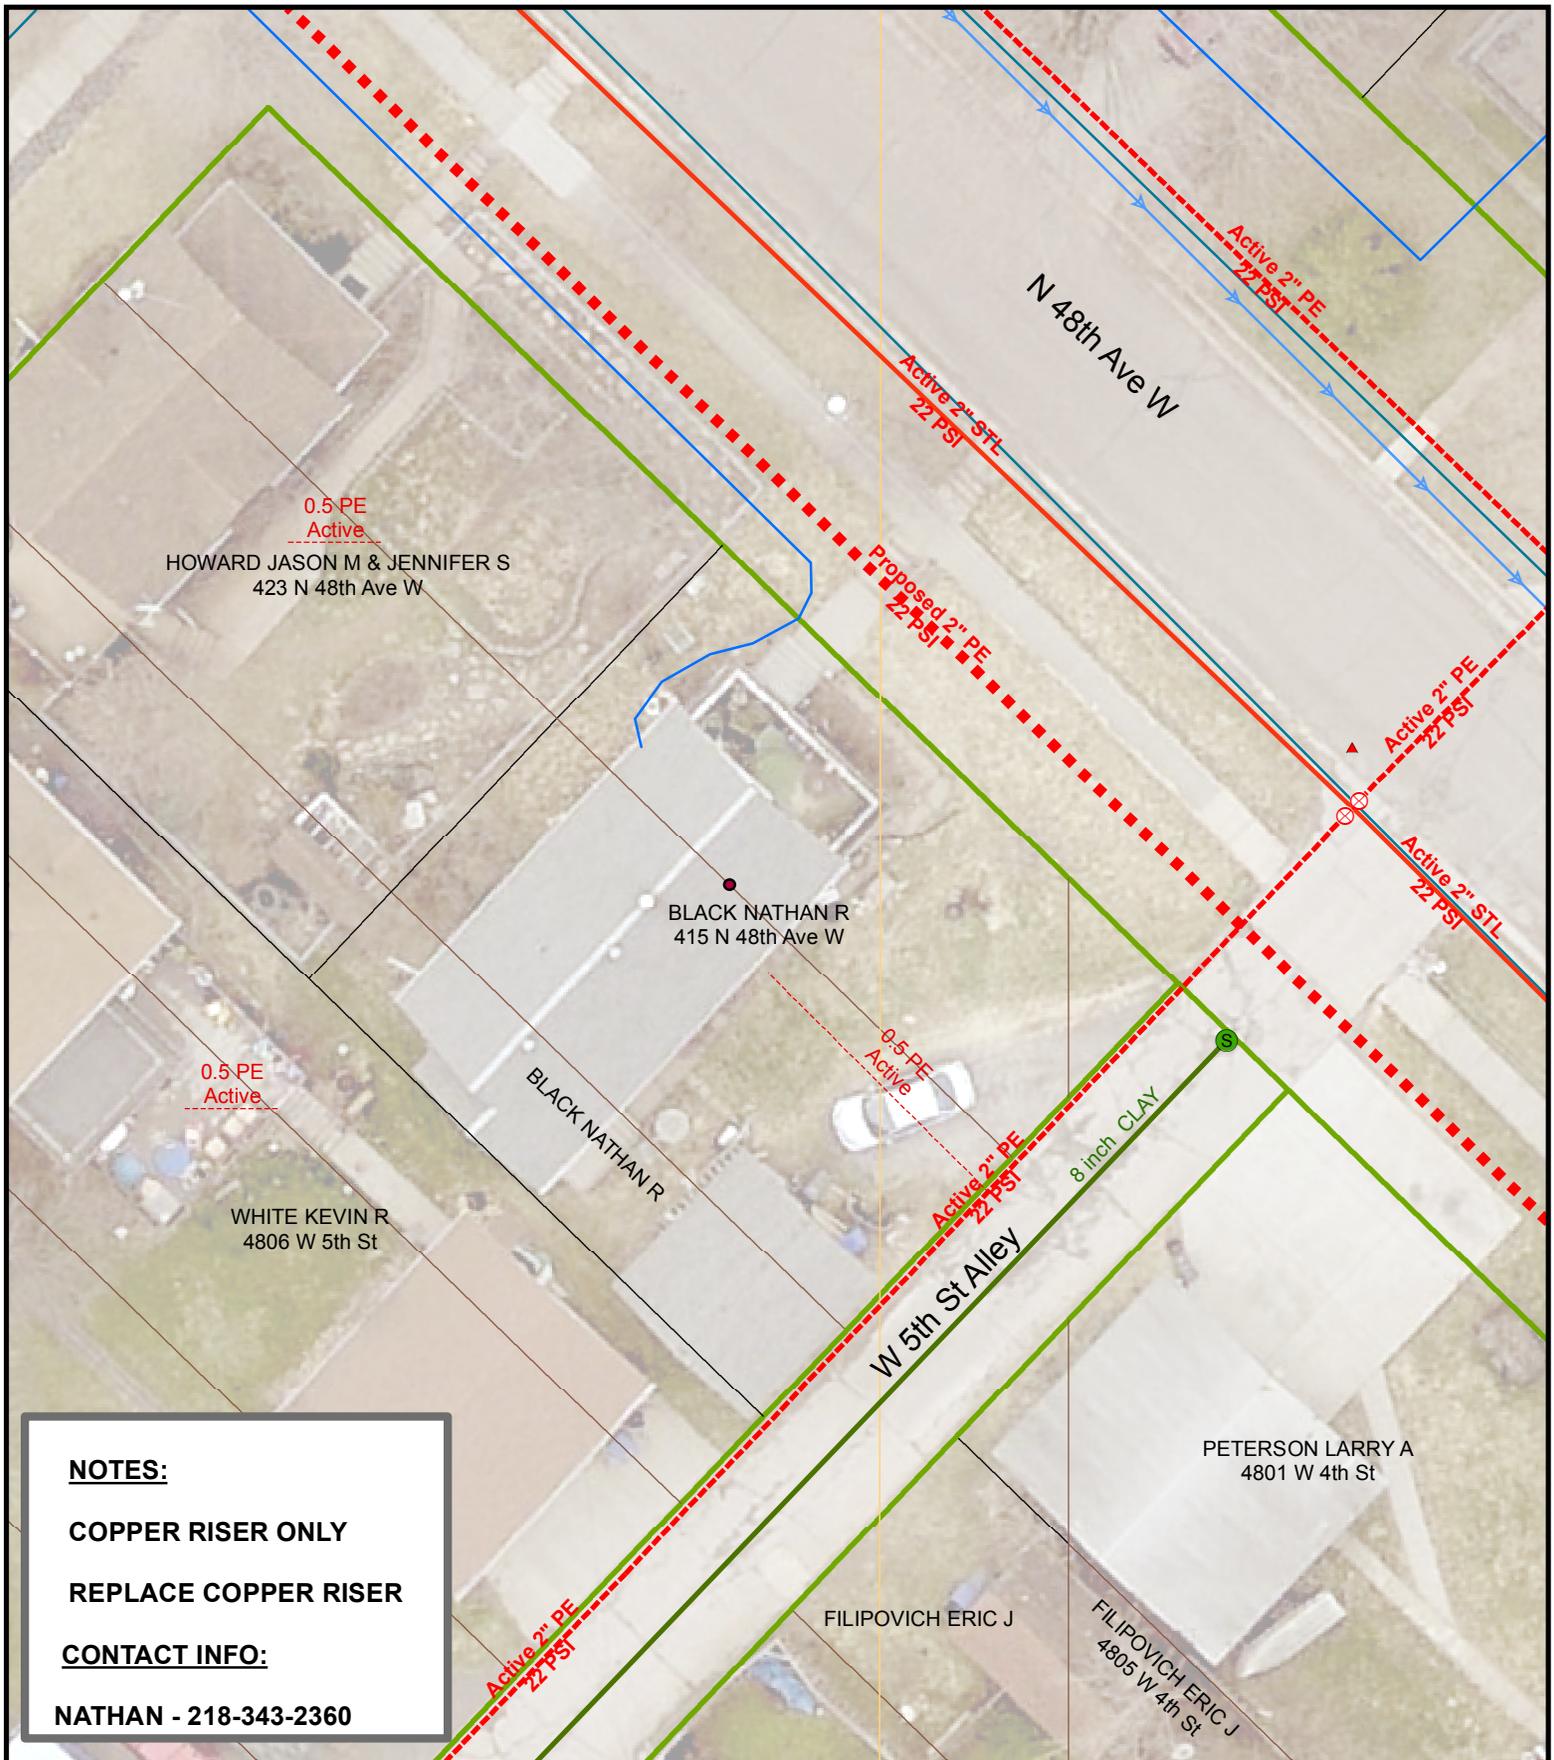

NOTES:
COPPER RISER ONLY
REPLACE COPPER RISER
CONTACT INFO:
NATHAN - 218-343-2360

DATE COMPLETED: _____ INSPECTOR: _____

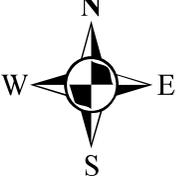
 1 inch = 20 feet

EXCESS FLOW VALVE: YES APPL #: NA EAM #: 443853 ZONE: 6

PLAN OF: REPLACE COPPER RISER

LOCATION: 415-417 N 48TH AVE W

FROM: _____ TO: _____


DEPARTMENT OF PUBLIC WORKS AND UTILITIES



JOB NO: 1613-283

DRAWN BY: SRE


DATE: 3/30/2017

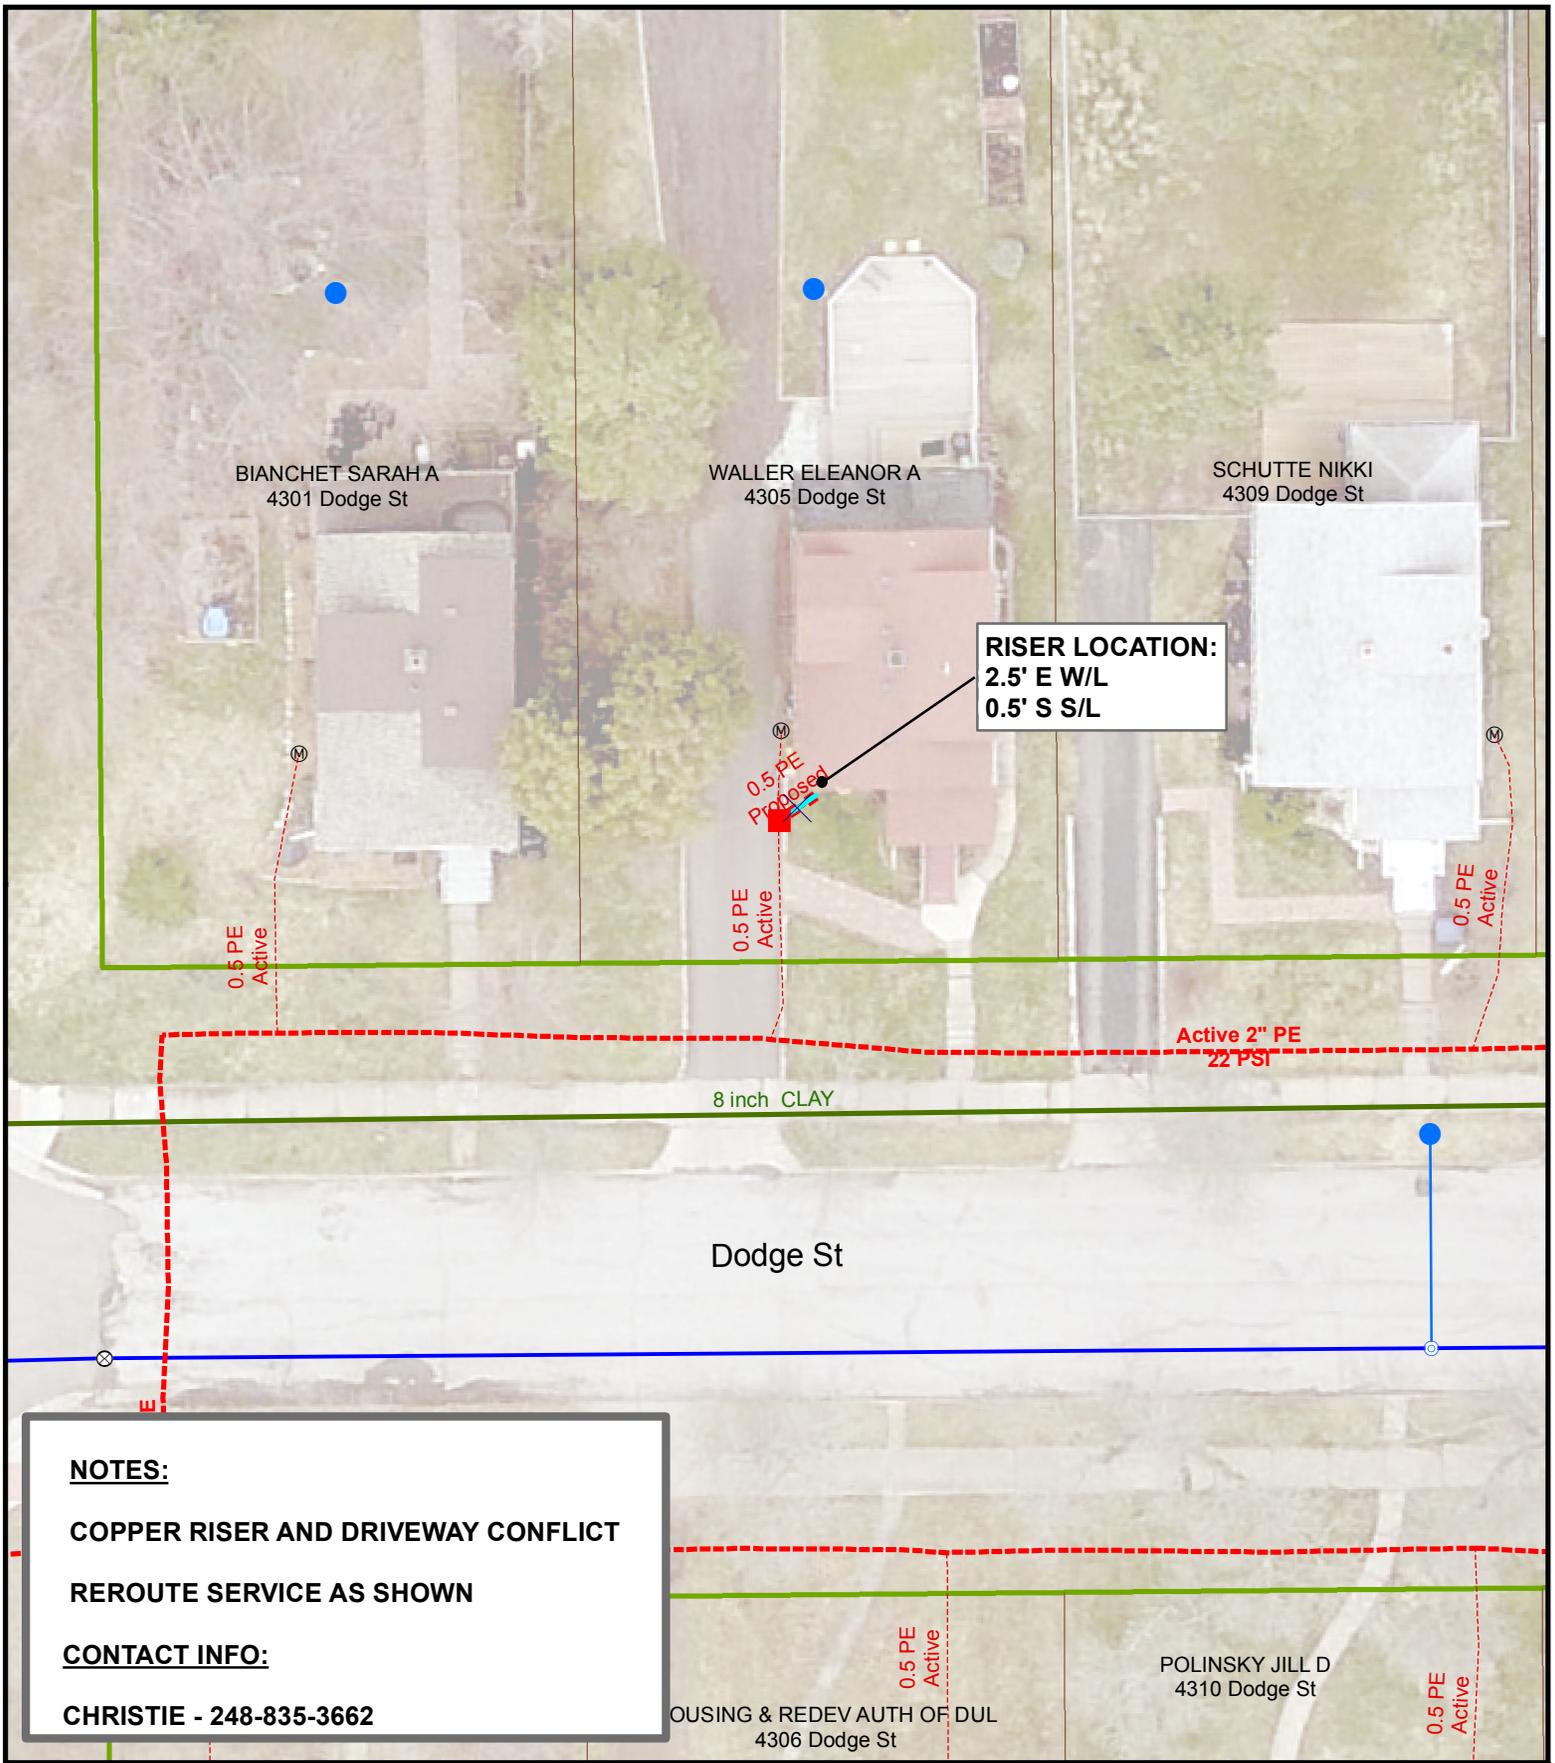

NOTES:
COPPER RISER AND DRIVEWAY CONFLICT
REROUTE SERVICE AS SHOWN

CONTACT INFO:
CHRISTIE - 248-835-3662

DATE COMPLETED: _____ INSPECTOR: _____

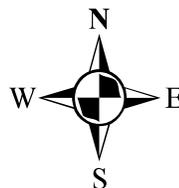
 1 inch = 20 feet

EXCESS FLOW VALVE: YES APPL #: NA EAM #: 443853 ZONE: 1

PLAN OF: REROUTE 1/2" PE GAS SERVICE

LOCATION: 4305 DODGE ST

FROM: _____ TO: _____



 THE CITY OF
DULUTH
 MINNESOTA

JOB NO: 1613-289

DRAWN BY: SRE


DATE: 3/30/2017

DEPARTMENT OF PUBLIC WORKS AND UTILITIES

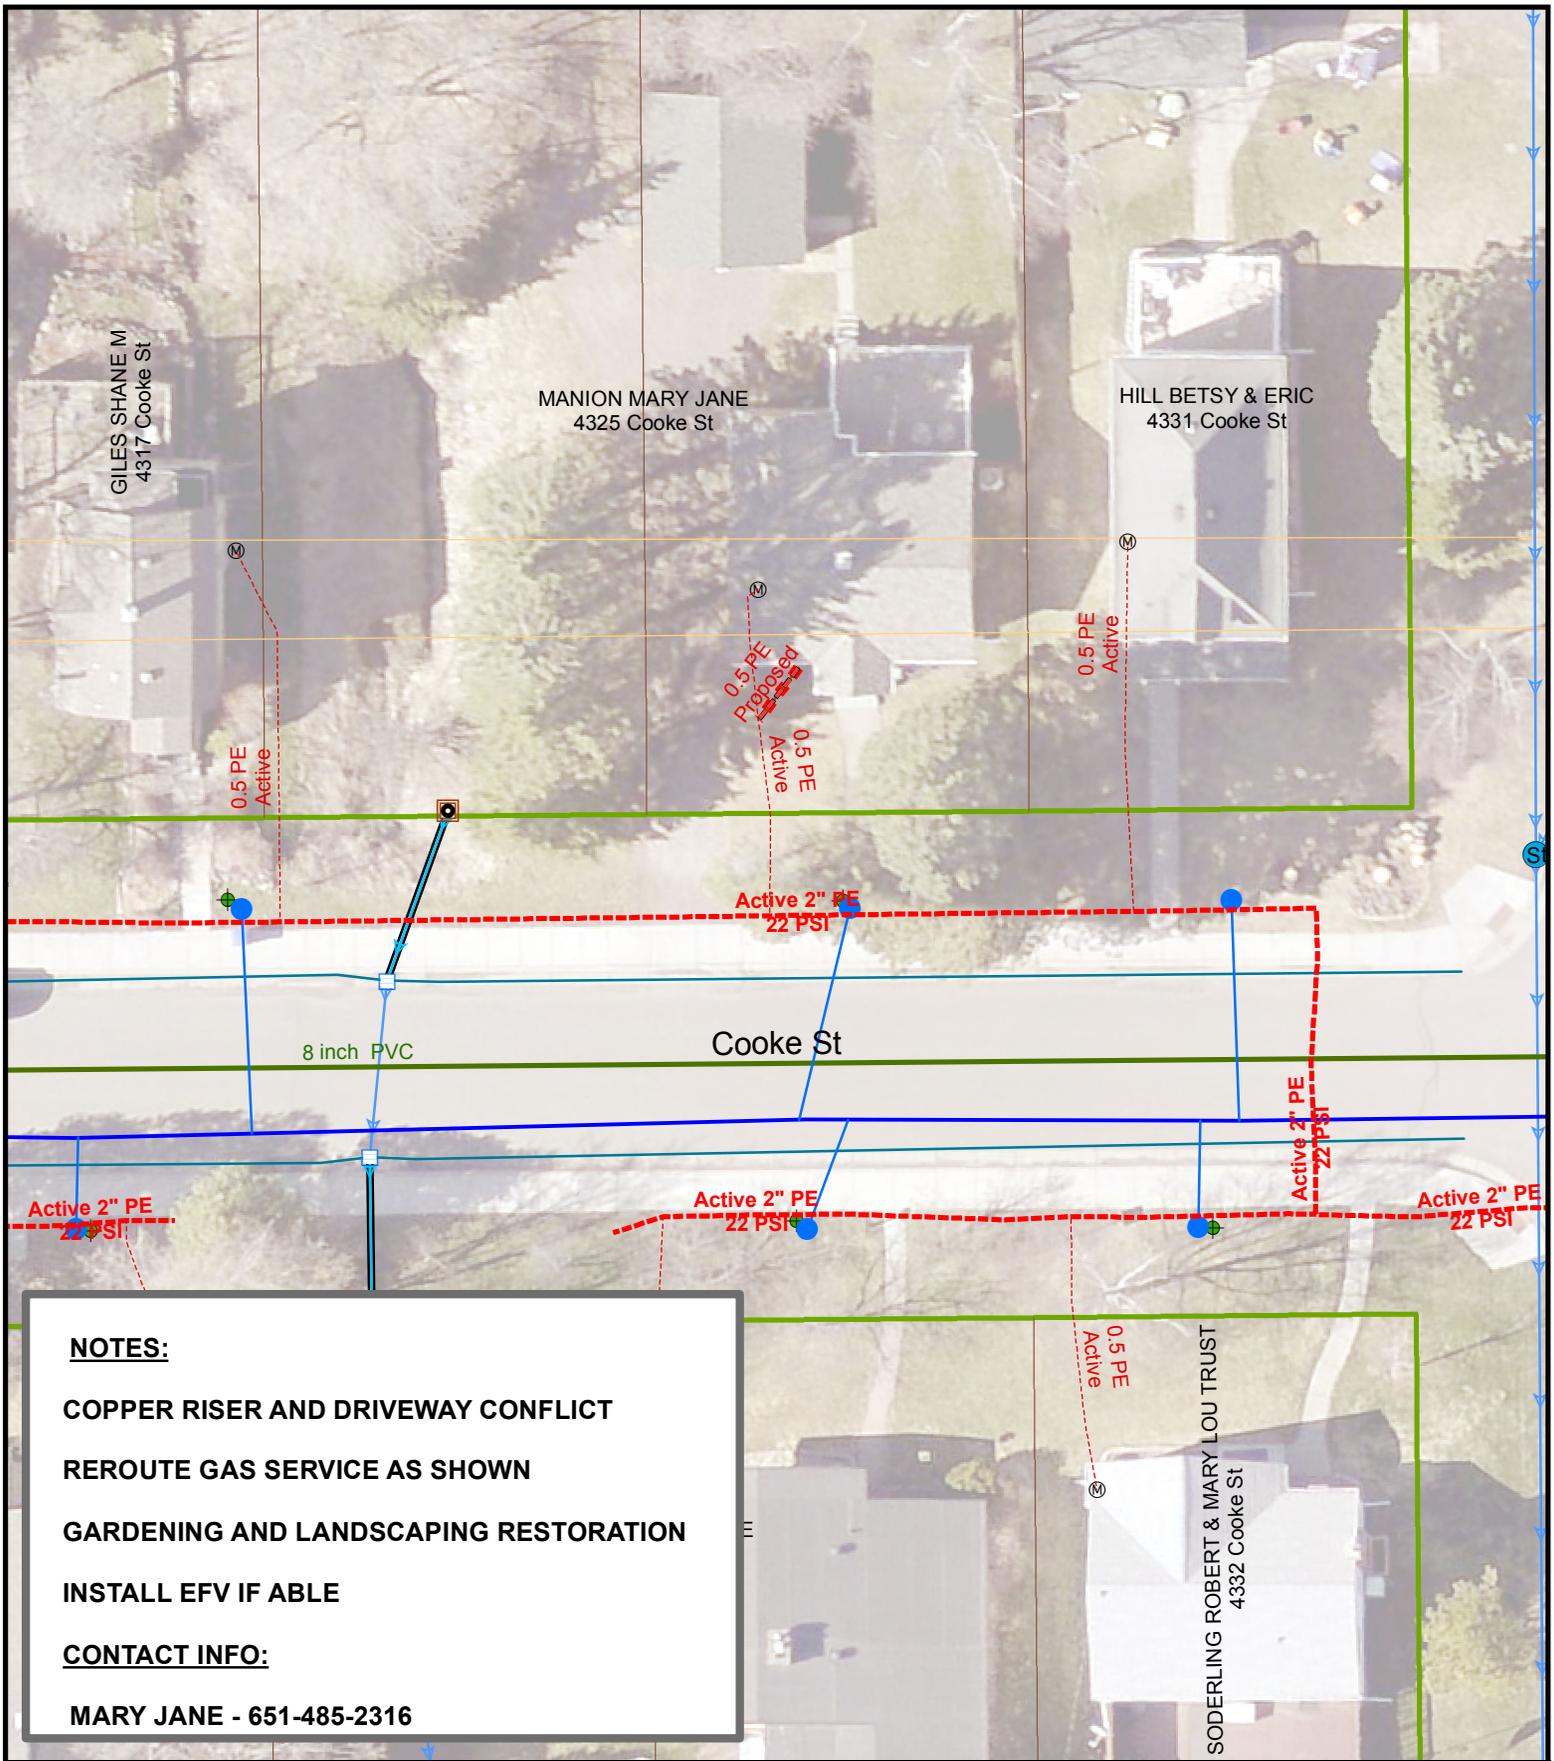

NOTES:
 COPPER RISER AND DRIVEWAY CONFLICT
 REROUTE GAS SERVICE AS SHOWN
 GARDENING AND LANDSCAPING RESTORATION
 INSTALL EFV IF ABLE
CONTACT INFO:
 MARY JANE - 651-485-2316

DATE COMPLETED: _____ INSPECTOR: _____

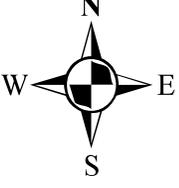
 1 inch = 25 feet

EXCESS FLOW VALVE: IF ABLE APPL #: NA EAM #: 443853 ZONE: 1


PLAN OF: REROUTE 1/2" PE GAS SERVICE

LOCATION: 4325 COOKE ST


FROM: _____ TO: _____



JOB NO: 1613-291
 DRAWN BY: SRE
 DATE: 3/28/2017

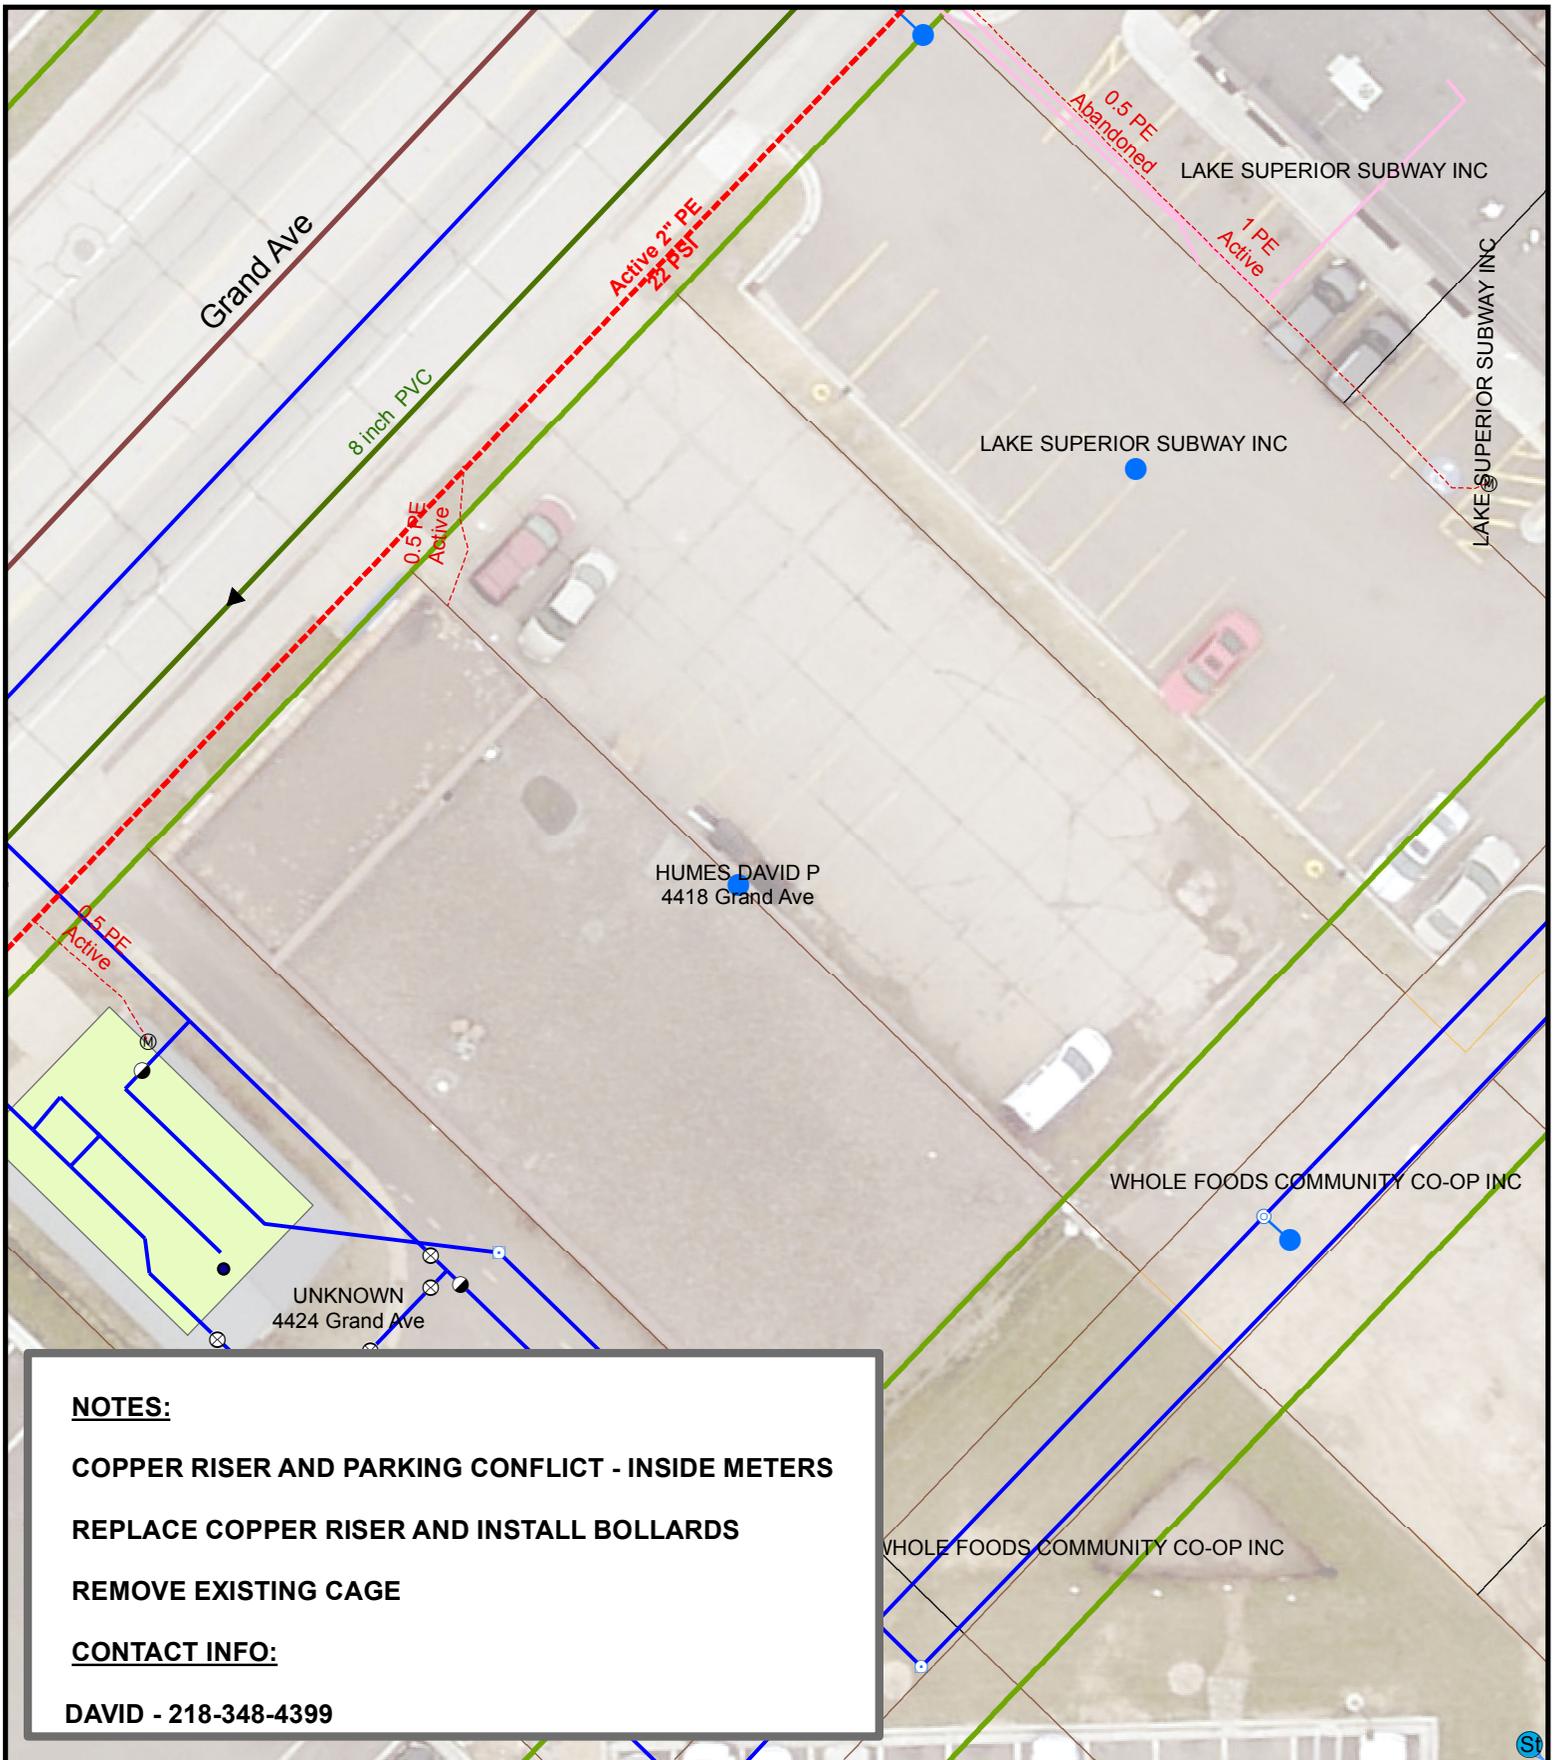

DATE COMPLETED: _____ INSPECTOR: _____

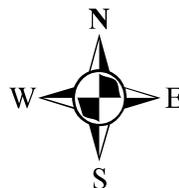
 1 inch = 25 feet

EXCESS FLOW VALVE: YES APPL #: NA EAM #: 443853 ZONE: 6

PLAN OF: REPLACE COPPER RISER AND INSTALL BOLLARDS

LOCATION: 4418 GRAND AVE

FROM: _____ TO: _____


DEPARTMENT OF PUBLIC WORKS AND UTILITIES


 THE CITY OF
DULUTH
 MINNESOTA

JOB NO: 1613-293


DRAWN BY: SRE

DATE: 3/30/2017

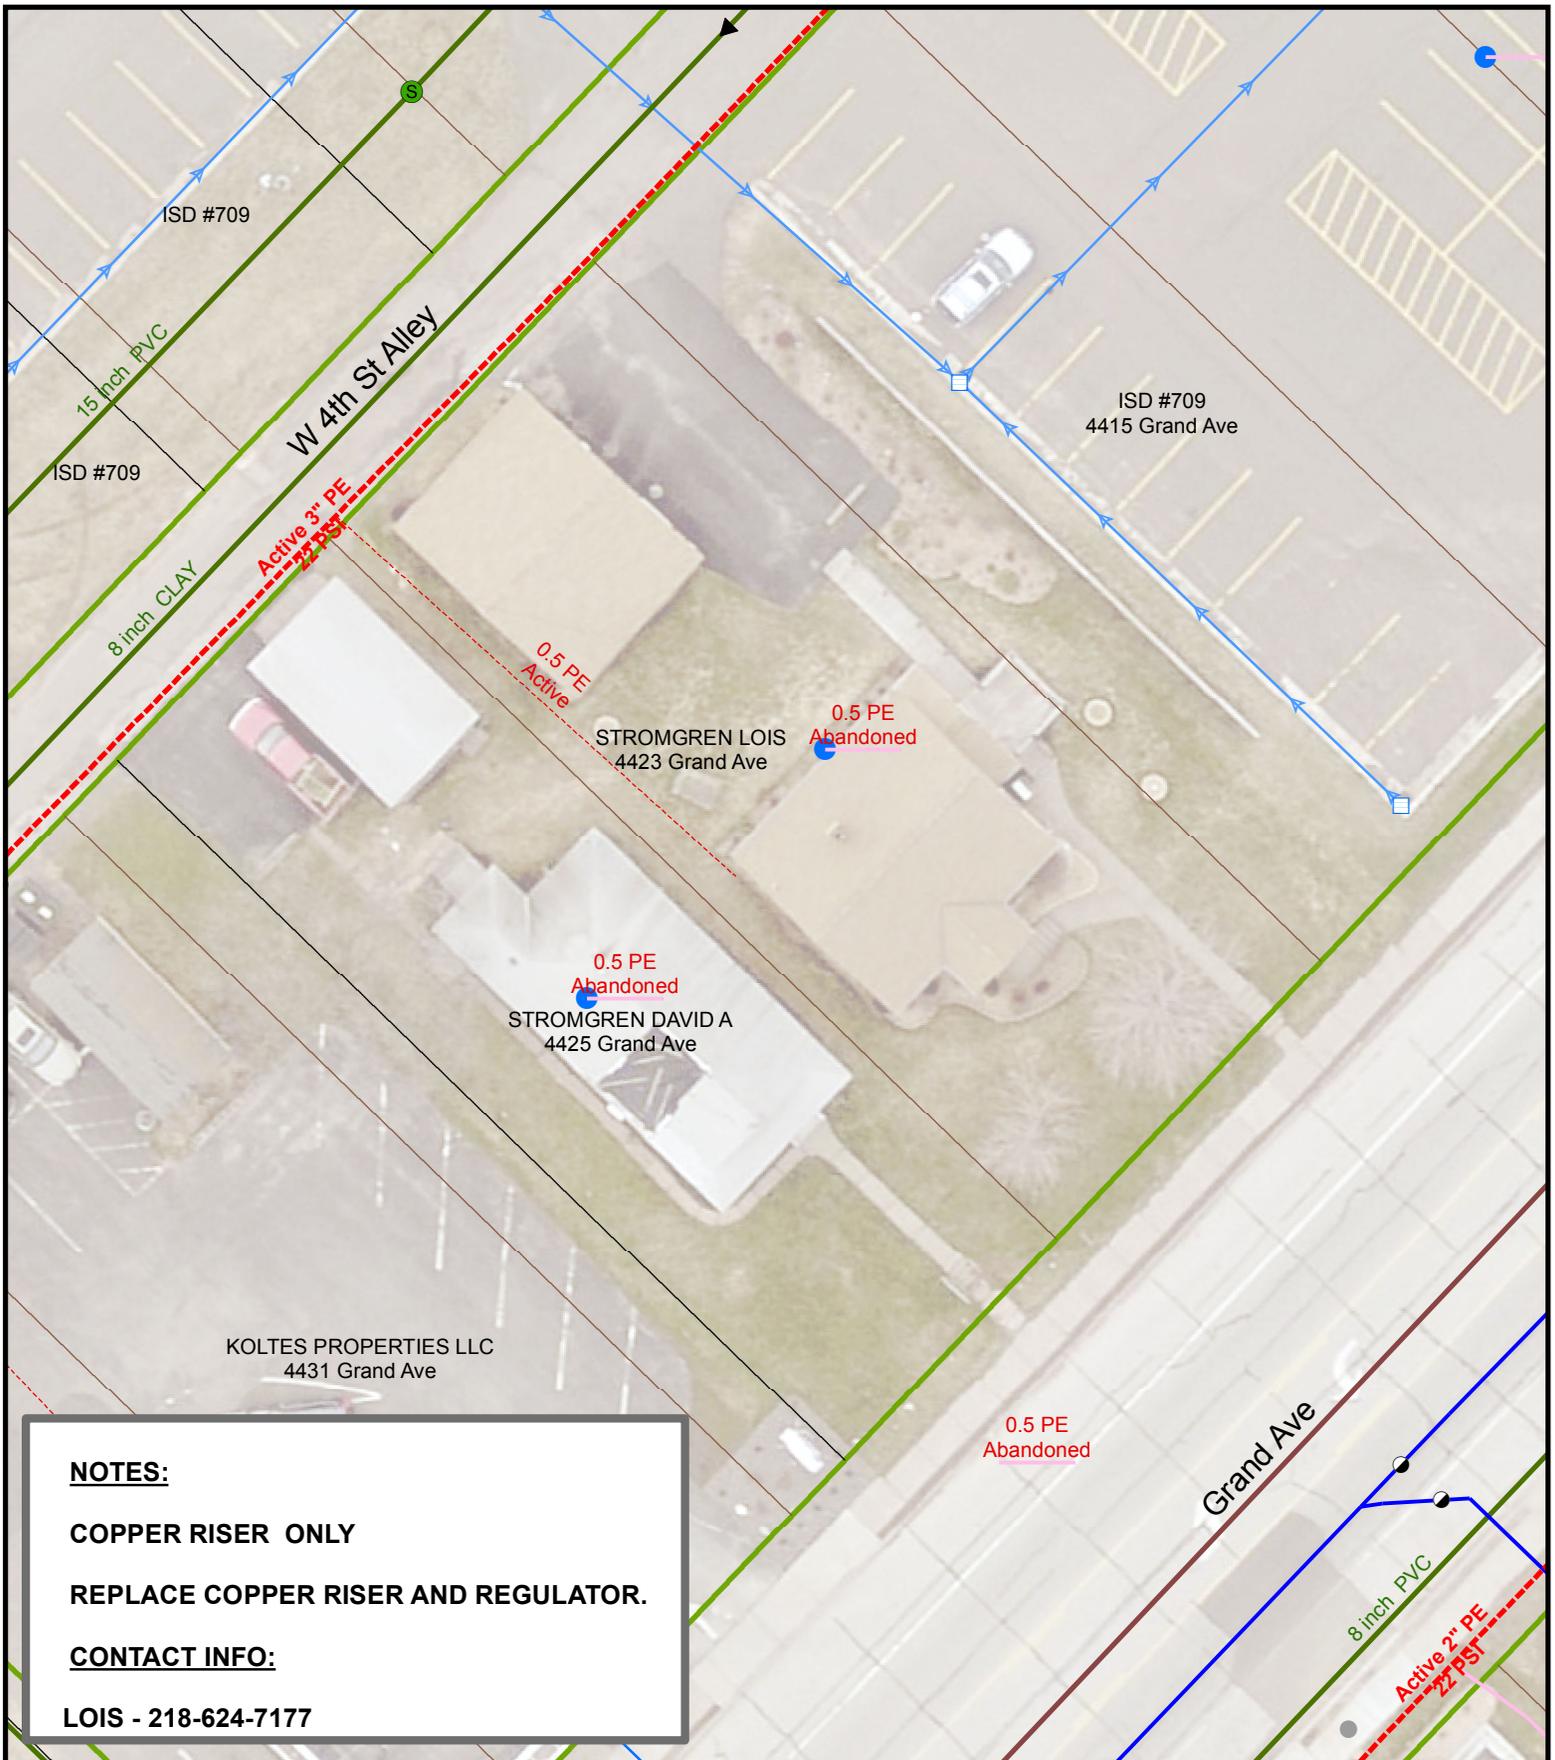

NOTES:
COPPER RISER ONLY
REPLACE COPPER RISER AND REGULATOR.
CONTACT INFO:
LOIS - 218-624-7177

DATE COMPLETED: _____ INSPECTOR: _____

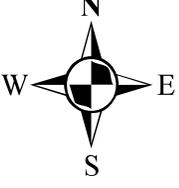

1 inch = 25 feet

EXCESS FLOW VALVE: NA APPL #: NA EAM #: 443853 ZONE: 6

PLAN OF: REPLACE COPPER RISER


LOCATION: 4423 GRAND AVE

FROM: _____ TO: _____

DEPARTMENT OF PUBLIC WORKS AND UTILITIES



JOB NO: 1613-296
 DRAWN BY: SRE
 DATE: 3/28/2017

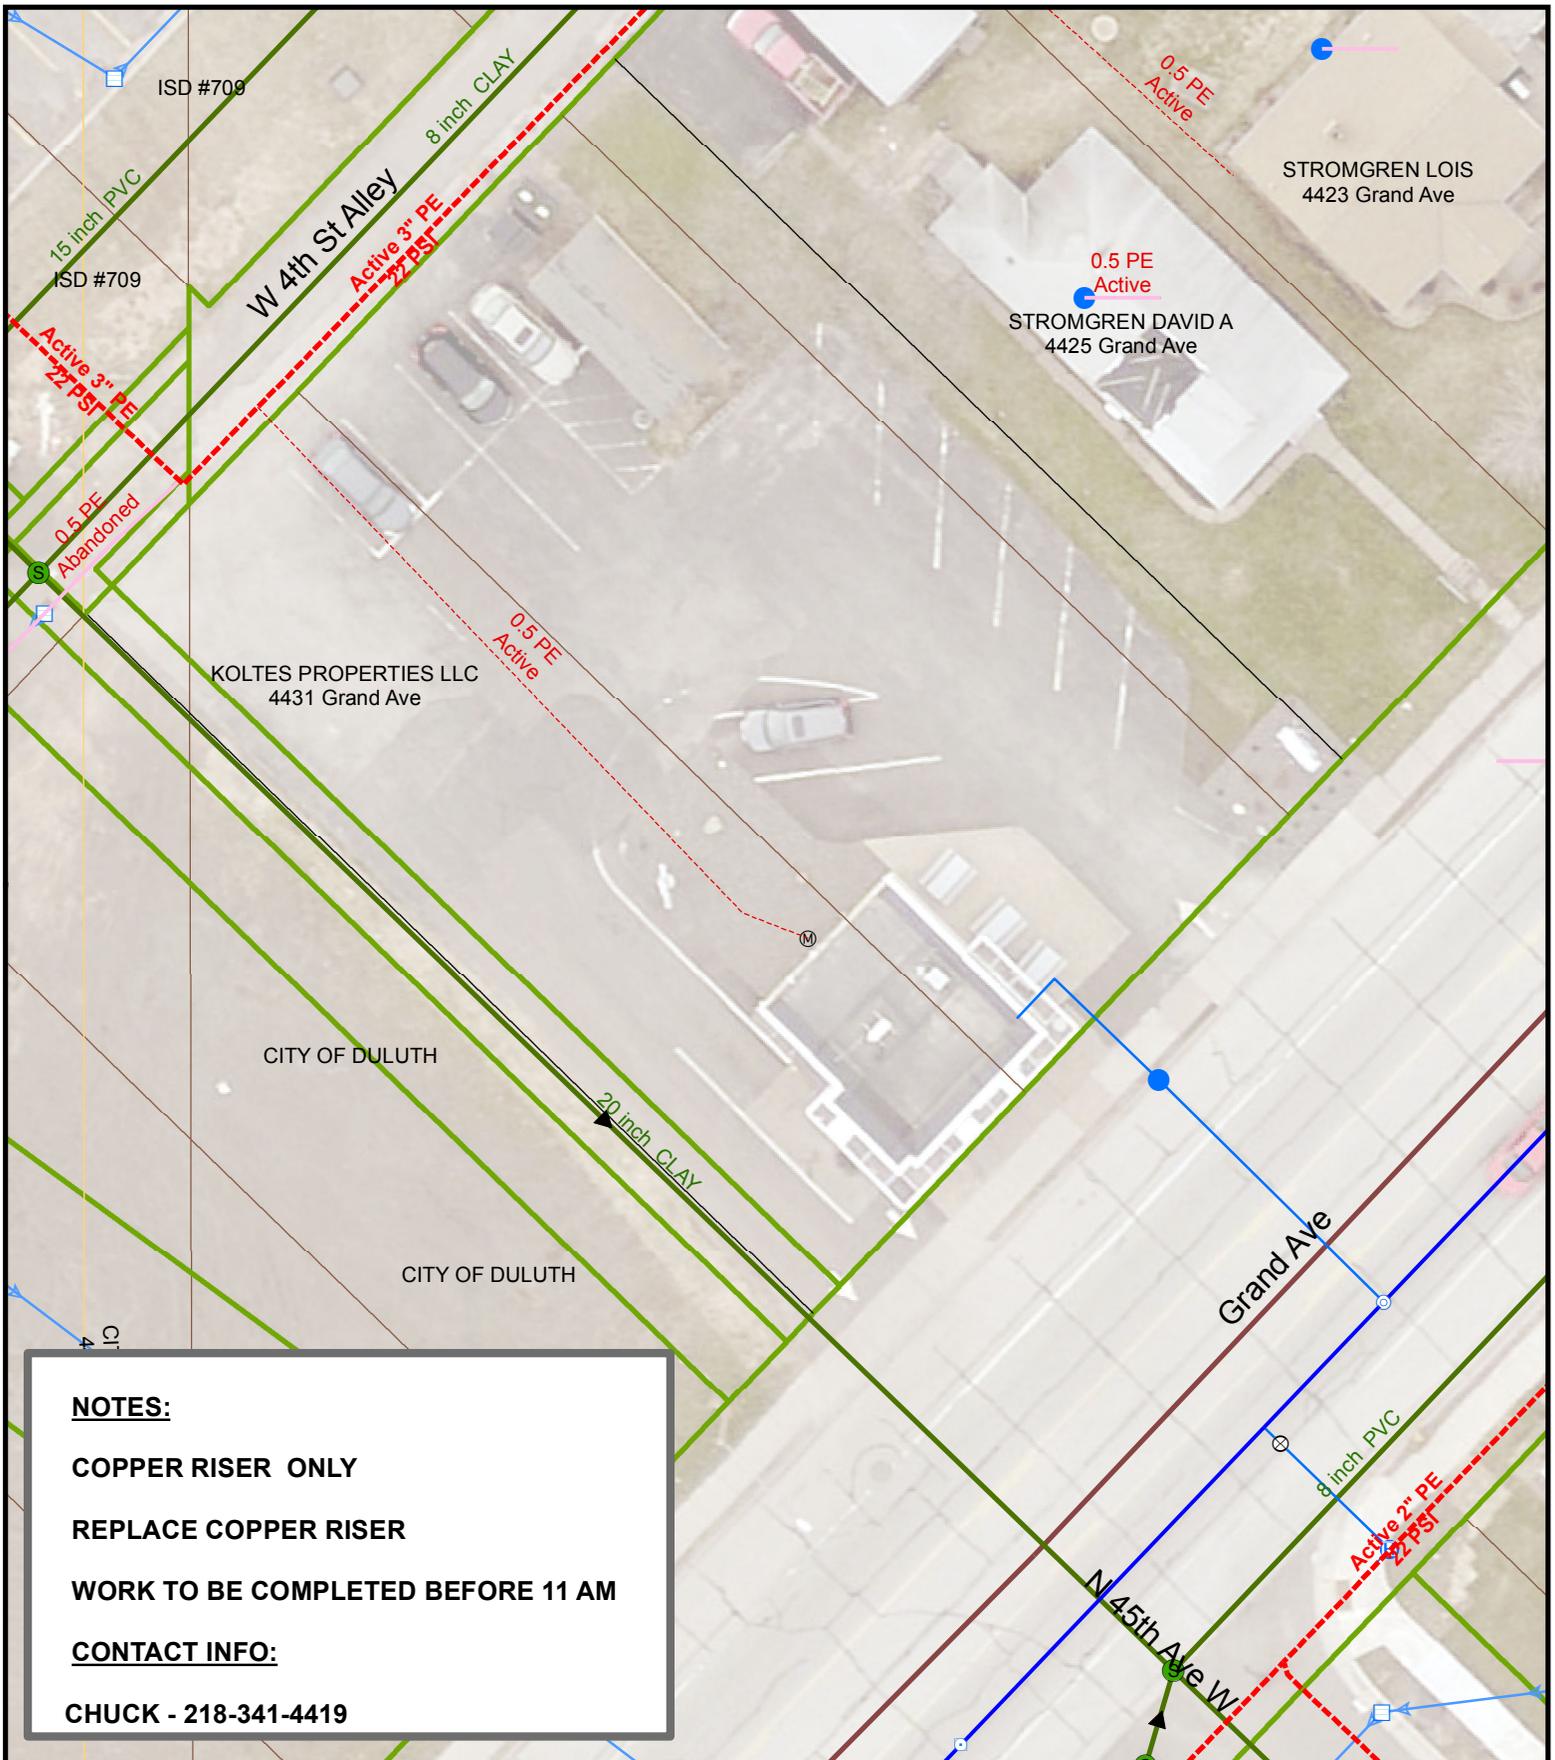

NOTES:

COPPER RISER ONLY

REPLACE COPPER RISER


WORK TO BE COMPLETED BEFORE 11 AM

CONTACT INFO:

CHUCK - 218-341-4419

DATE COMPLETED:

INSPECTOR:

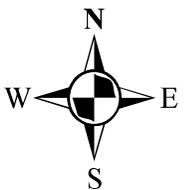

1 inch = 25 feet

EXCESS FLOW VALVE: YES APPL #: NA EAM #: 443853 ZONE: 6

PLAN OF: REPLACE COPPER RISER

LOCATION: 4431 GRAND AVE

FROM: _____ TO: _____


DEPARTMENT OF PUBLIC WORKS AND UTILITIES



JOB NO: 1613-293


DRAWN BY: SRE

DATE: 3/30/2017

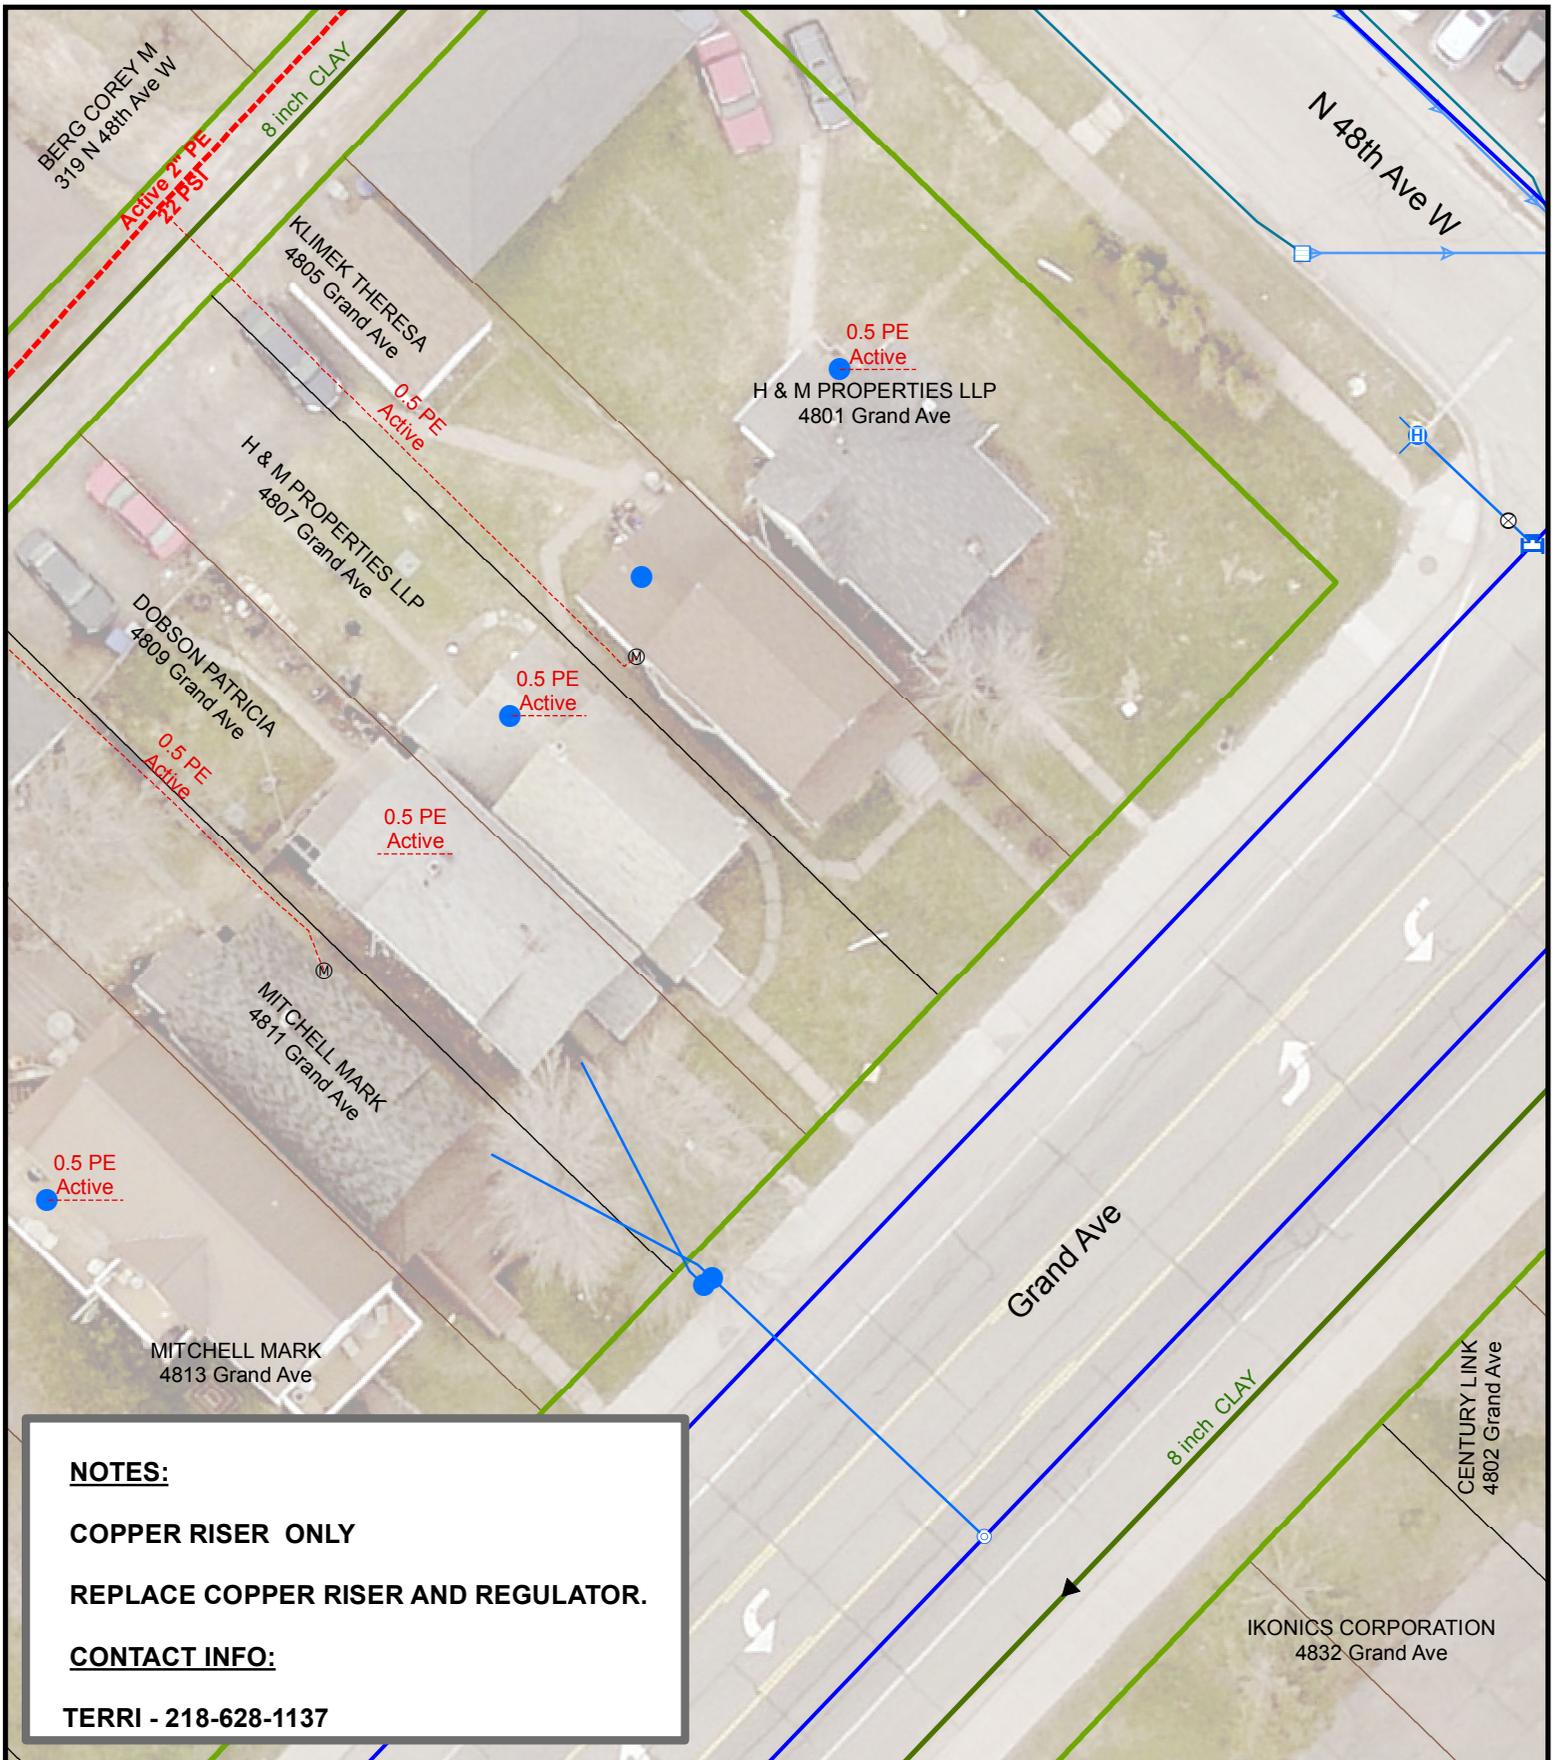

NOTES:
COPPER RISER ONLY
REPLACE COPPER RISER AND REGULATOR.
CONTACT INFO:
TERRI - 218-628-1137

DATE COMPLETED: _____ INSPECTOR: _____

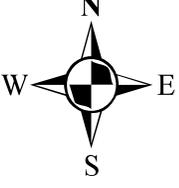
 1 inch = 25 feet

EXCESS FLOW VALVE: NA APPL #: NA EAM #: 443853 ZONE: 6

PLAN OF: REPLACE COPPER RISER

LOCATION: 4805 GRAND AVE

FROM: _____ TO: _____


DEPARTMENT OF PUBLIC WORKS AND UTILITIES


 THE CITY OF
DULUTH
 MINNESOTA

JOB NO: 1613-299

DRAWN BY: SRE

DATE: 3/28/2017

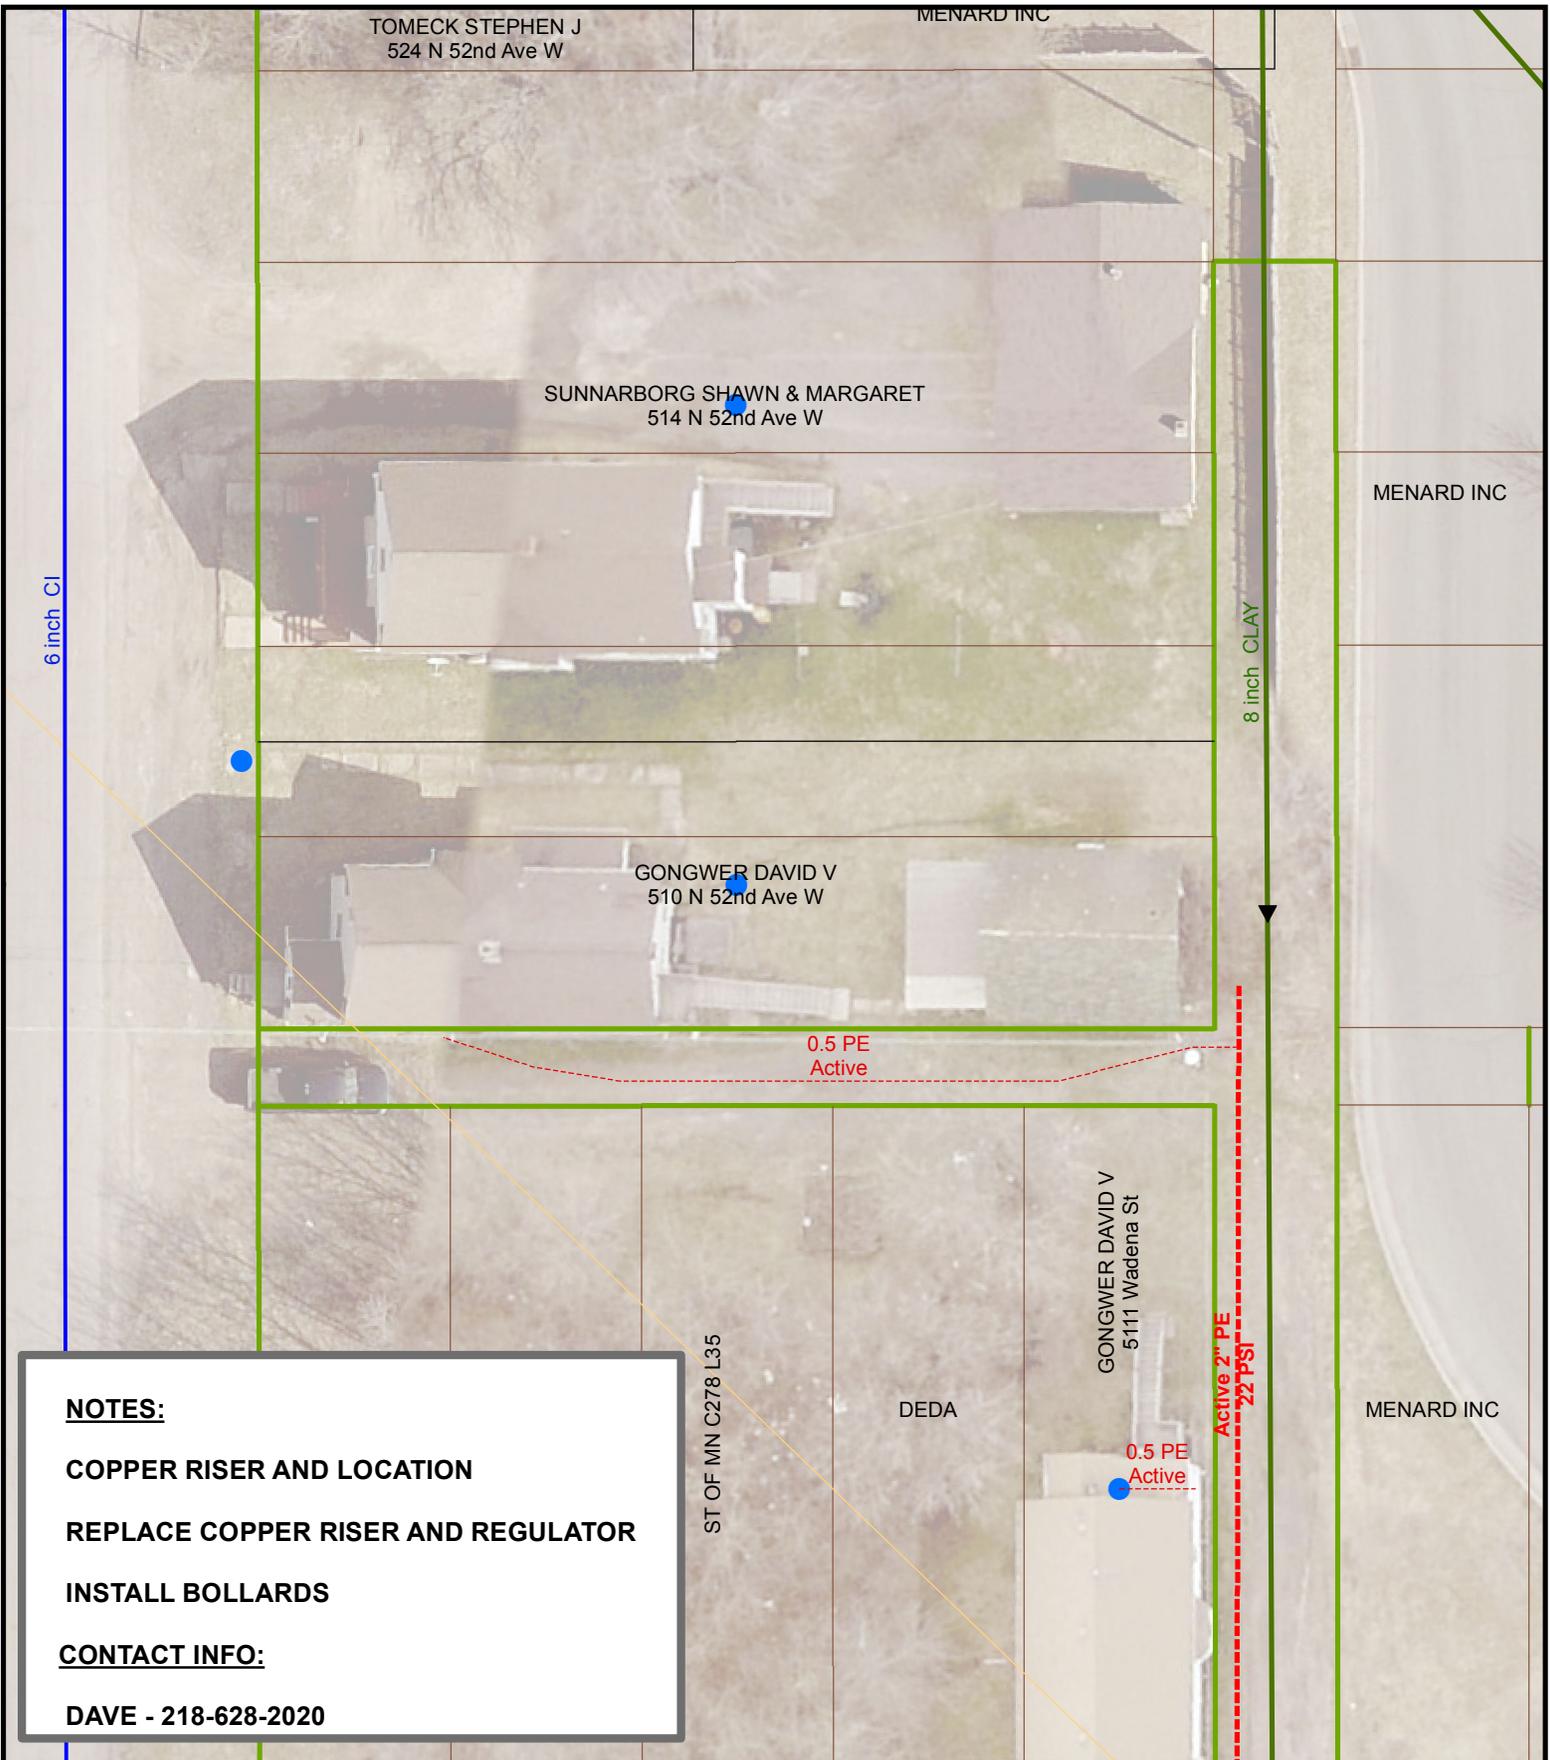

DATE COMPLETED: _____ INSPECTOR: _____

1 inch = 25 feet

EXCESS FLOW VALVE: YES APPL #: NA EAM #: 443853 ZONE: 6

PLAN OF: REPLACE COPPER RISER / INSTALL BOLLARDS

LOCATION: 510 N 52ND AVE W

FROM: _____ TO: _____


DEPARTMENT OF PUBLIC WORKS AND UTILITIES

THE CITY OF
DULUTH
 MINNESOTA

JOB NO: 1613-301


DRAWN BY: SRE

DATE: 3/30/2017

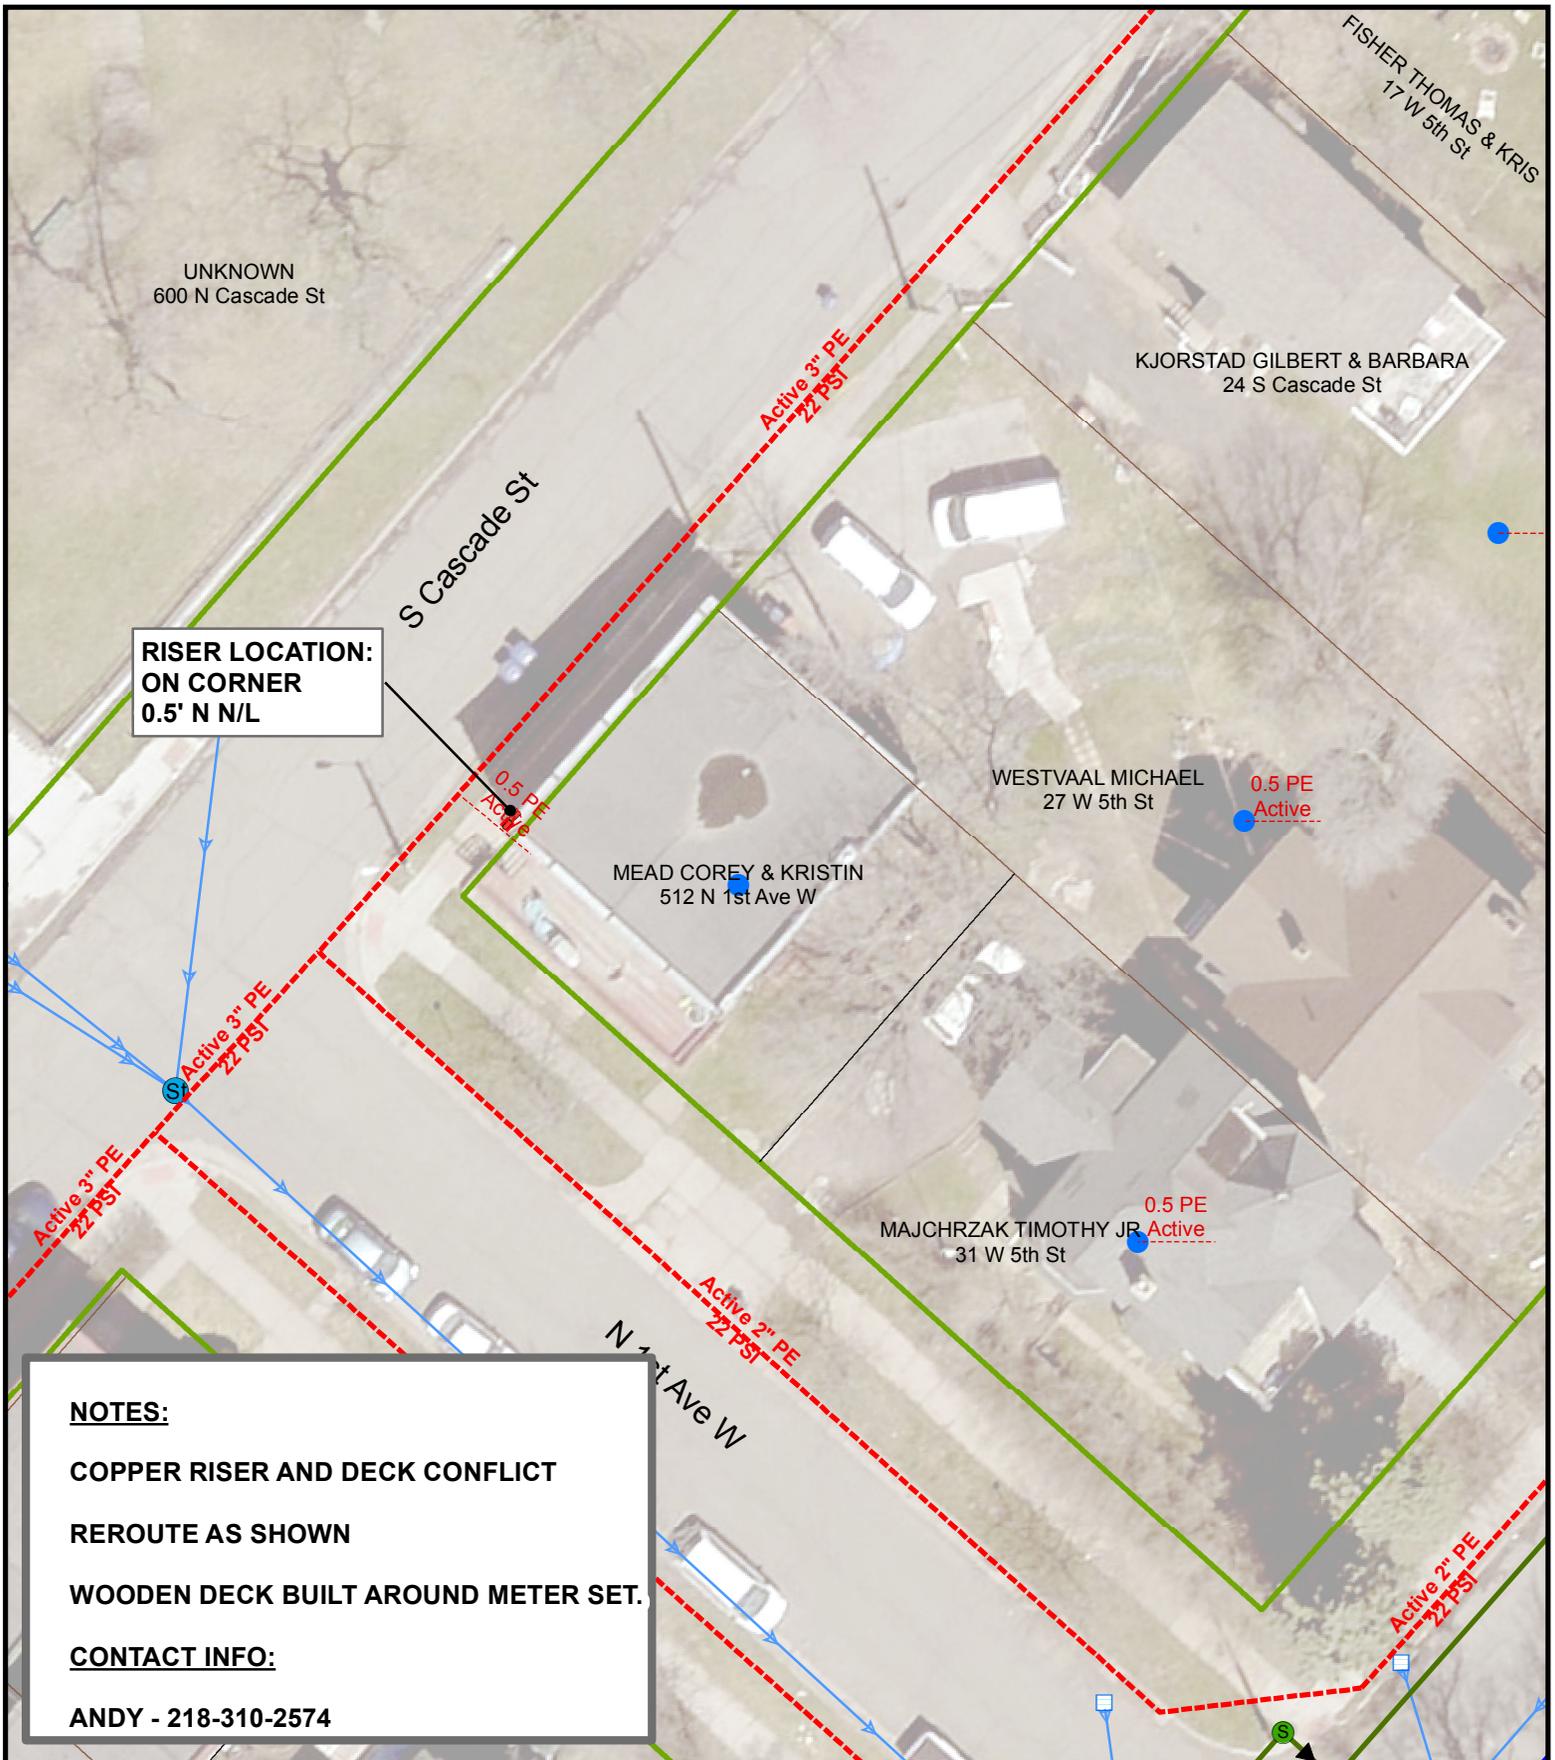

NOTES:
 COPPER RISER AND DECK CONFLICT
 REROUTE AS SHOWN
 WOODEN DECK BUILT AROUND METER SET.
CONTACT INFO:
 ANDY - 218-310-2574

DATE COMPLETED: _____ INSPECTOR: _____

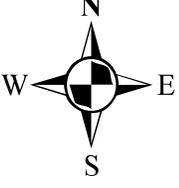
 1 inch = 25 feet

EXCESS FLOW VALVE: YES APPL #: NA EAM #: 443853 ZONE: 4

PLAN OF: REROUTE 1/2" PE GAS SERVICE

LOCATION: 612-514 N 1ST AVE W

FROM: _____ TO: _____




THE CITY OF
DULUTH
 MINNESOTA

JOB NO: 1613-304


DRAWN BY: SRE

DATE: 3/30/2017

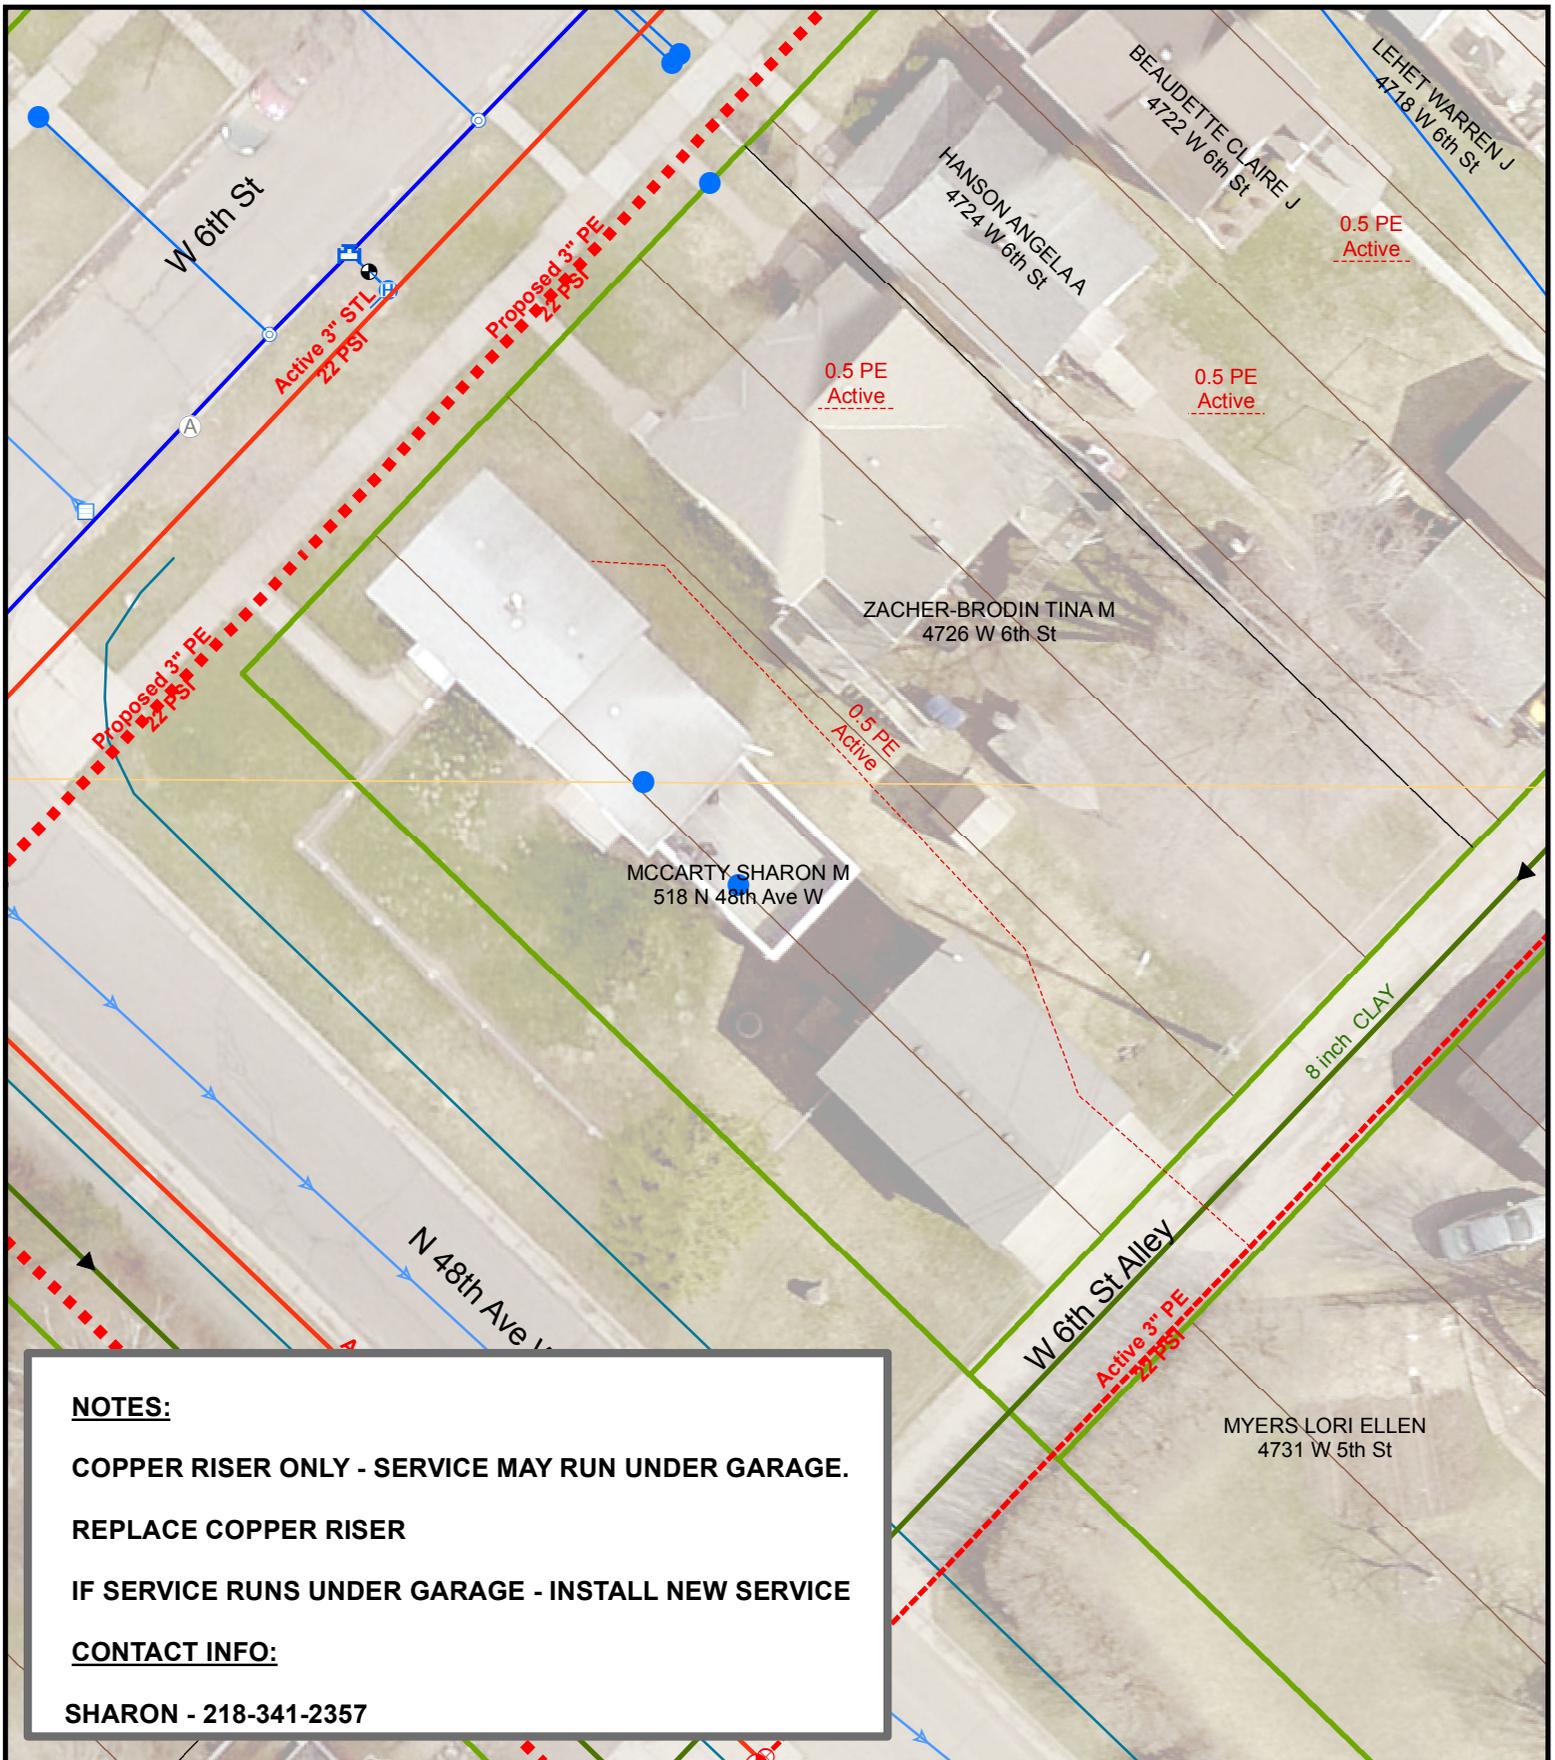

NOTES:
COPPER RISER ONLY - SERVICE MAY RUN UNDER GARAGE.
REPLACE COPPER RISER
IF SERVICE RUNS UNDER GARAGE - INSTALL NEW SERVICE
CONTACT INFO:
SHARON - 218-341-2357

DATE COMPLETED: _____ INSPECTOR: _____

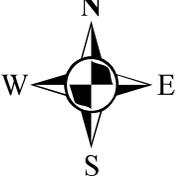
 1 inch = 25 feet

EXCESS FLOW VALVE: YES APPL #: NA EAM #: 443853 ZONE: 6

PLAN OF: REPLACE COPPER RISER

LOCATION: 518 N 48TH AVE W

FROM: _____ TO: _____


DEPARTMENT OF PUBLIC WORKS AND UTILITIES



JOB NO: 1613-305


DRAWN BY: SRE

DATE: 3/30/2017

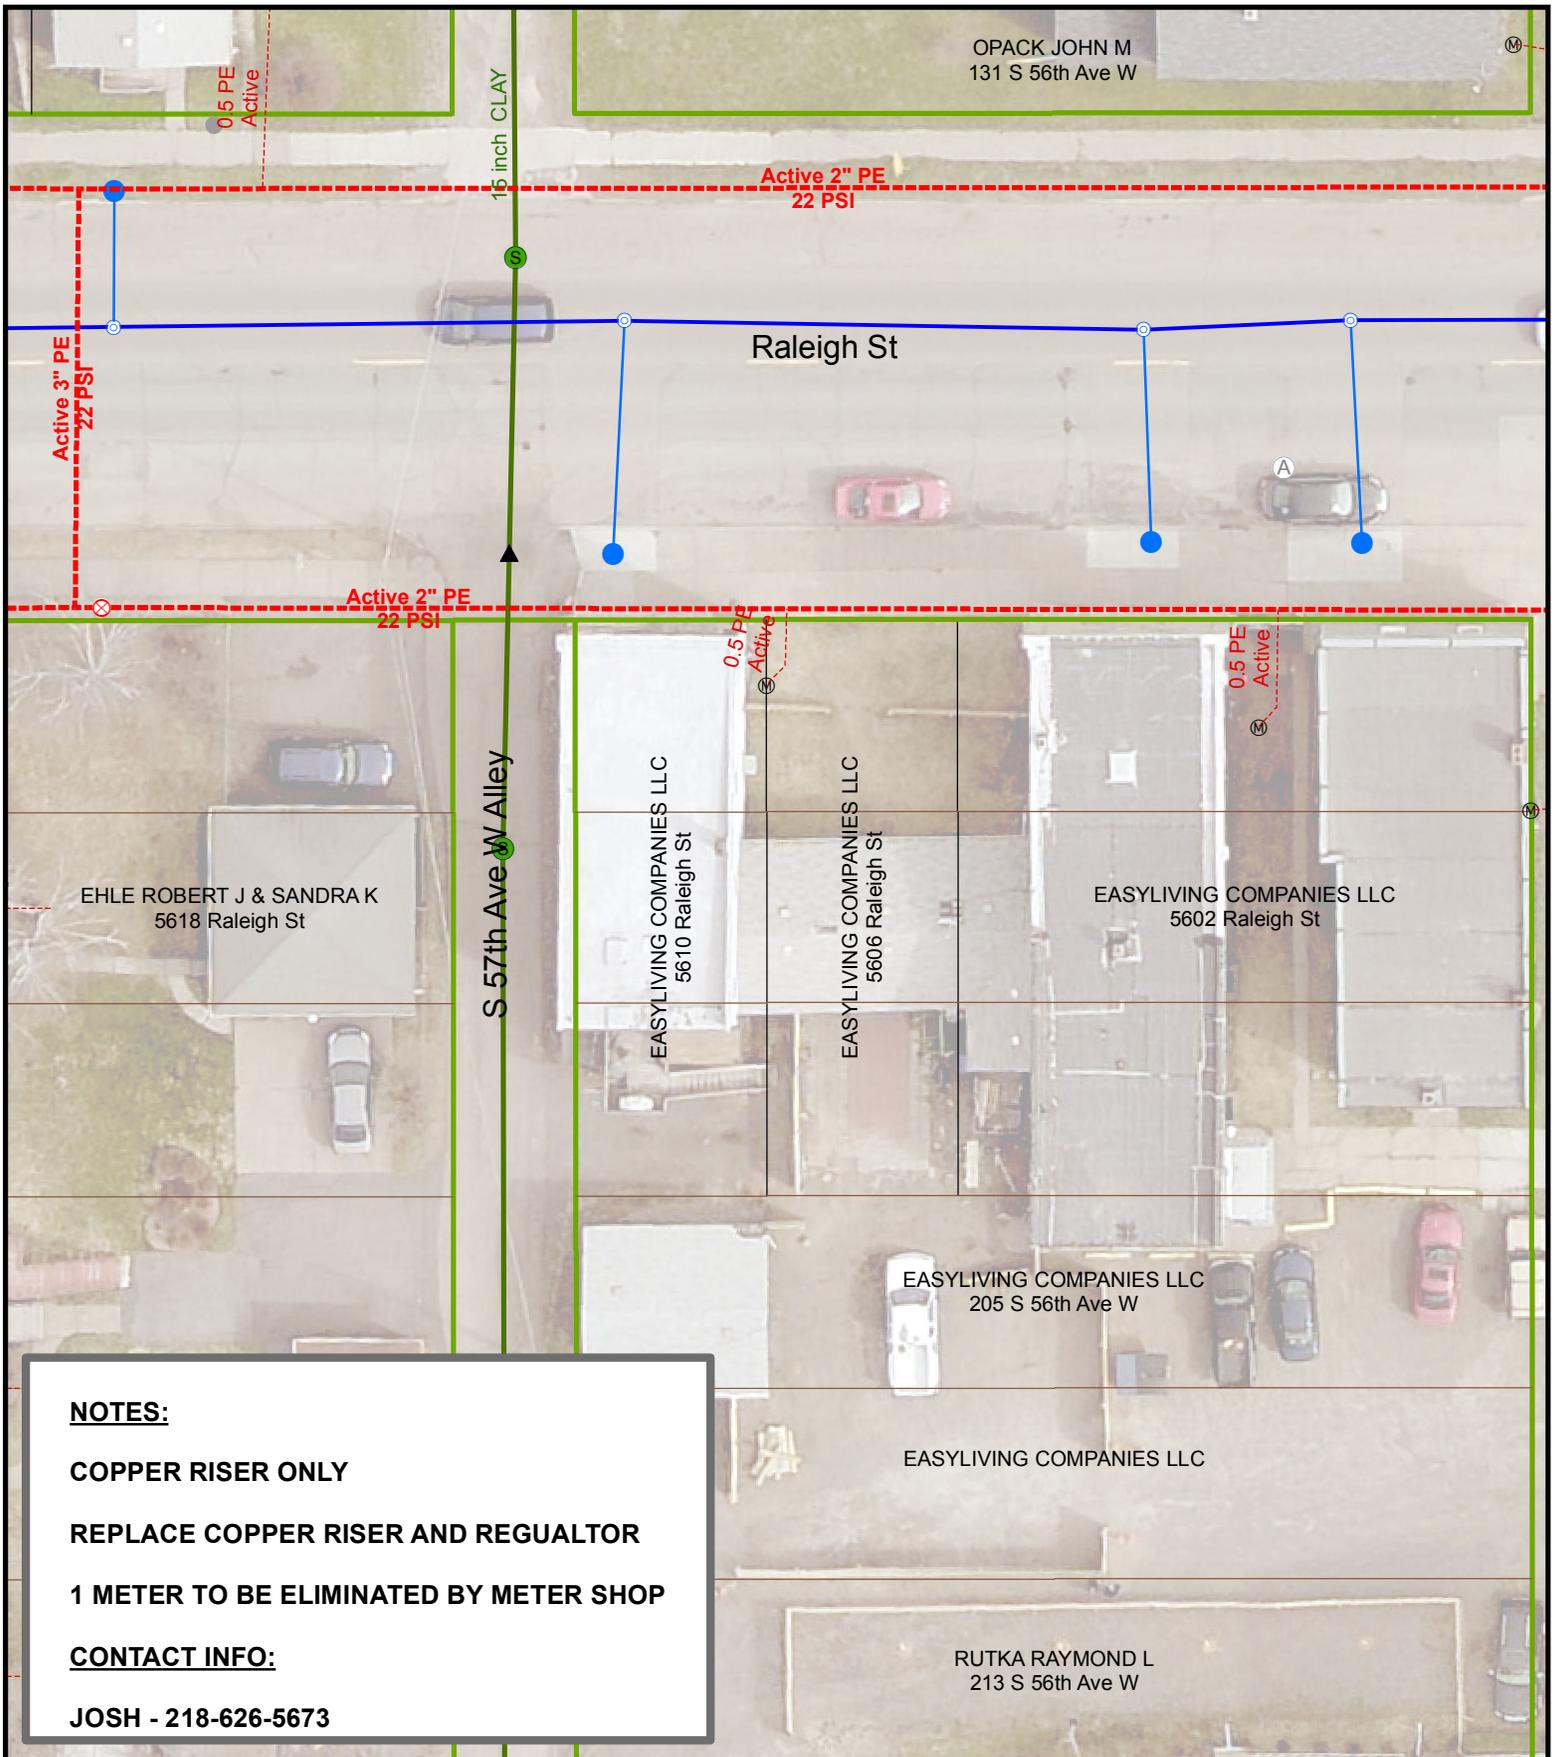

NOTES:
COPPER RISER ONLY
REPLACE COPPER RISER AND REGUALTOR
1 METER TO BE ELIMINATED BY METER SHOP
CONTACT INFO:
JOSH - 218-626-5673

DATE COMPLETED: _____ INSPECTOR: _____

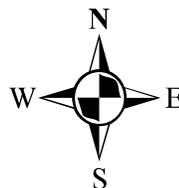
 1 inch = 25 feet

EXCESS FLOW VALVE: YES APPL #: NA EAM #: 443853 ZONE: 6

PLAN OF: REPLACE COPPER RISER

LOCATION: 5610 RELEIGH ST

FROM: _____ TO: _____


DEPARTMENT OF PUBLIC WORKS AND UTILITIES



JOB NO: 1613-310

DRAWN BY: SRE

DATE: 3/29/2017

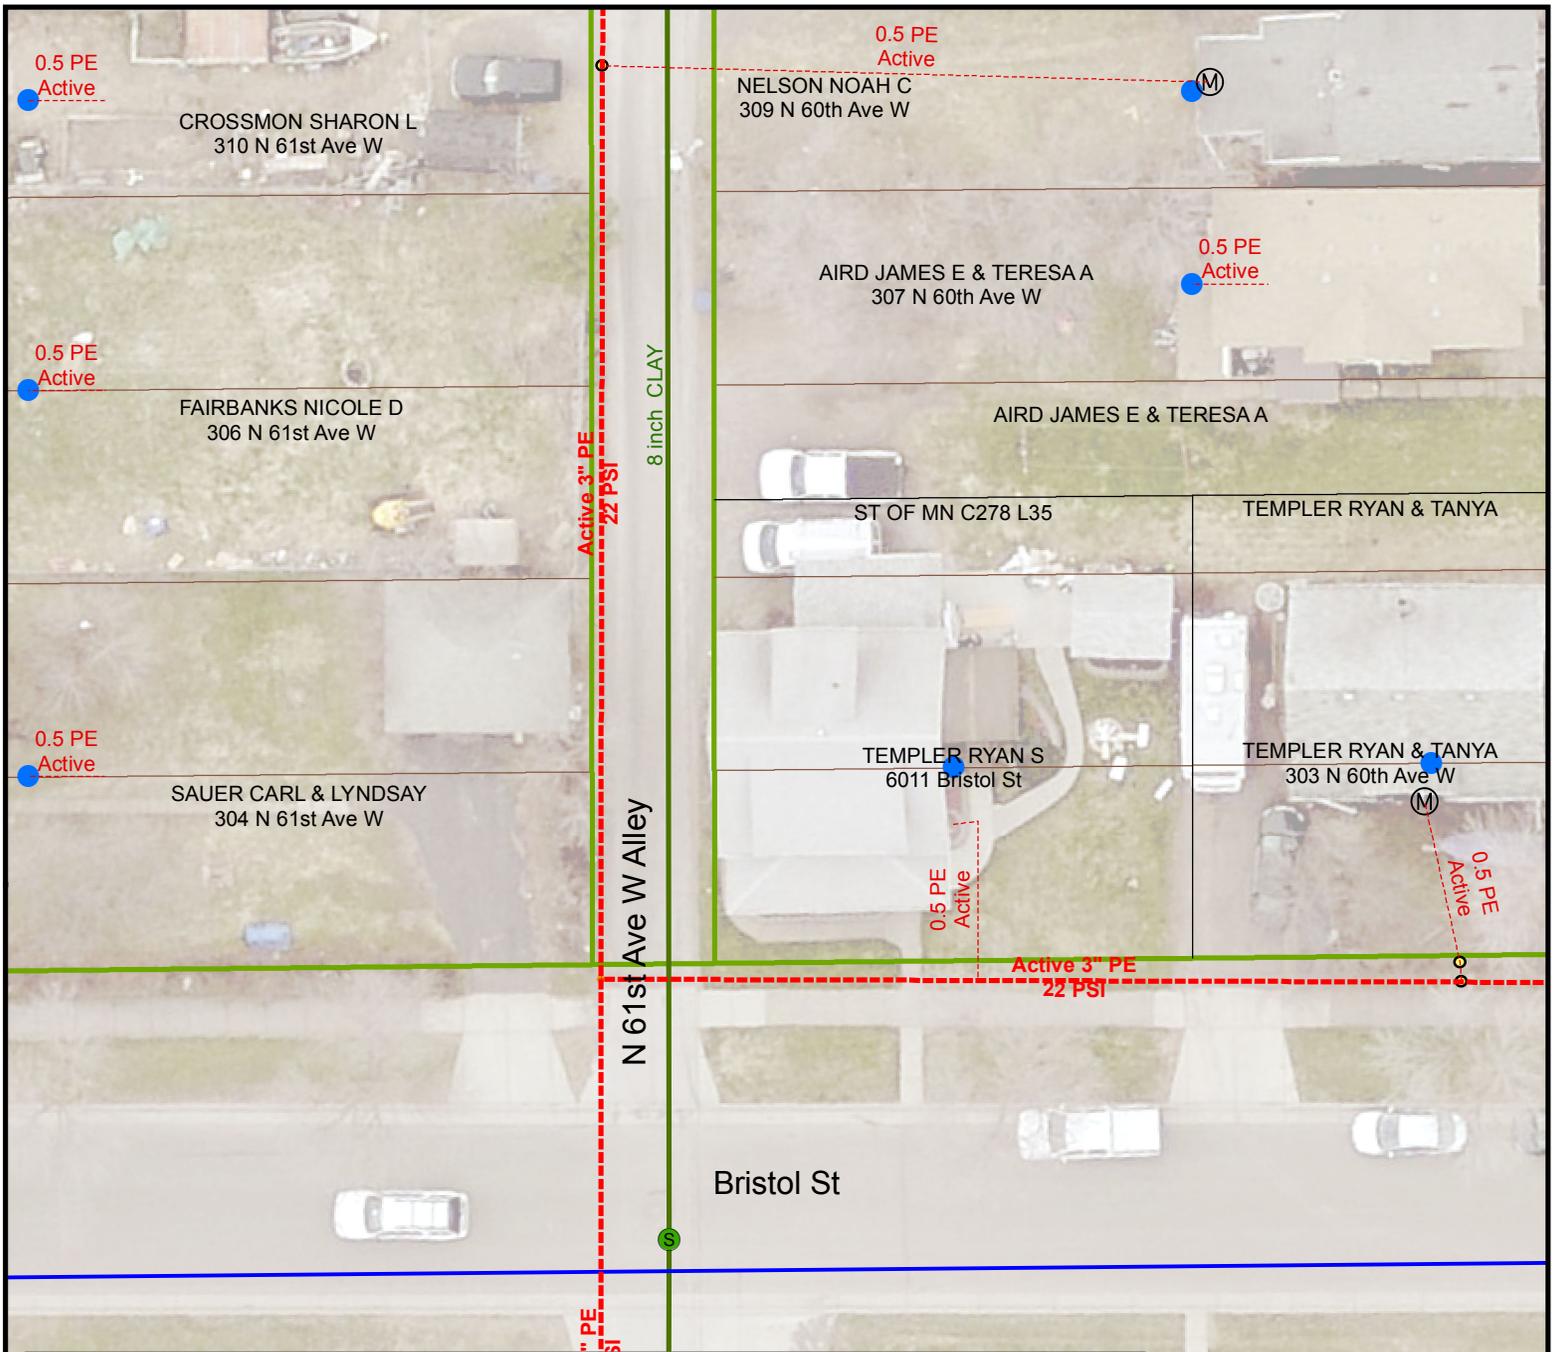

NOTES:

COPPER RISER REPLACEMENT.


RISER IS LOCATED IN LANDSCAPED AREA THAT WILL NEED RESTORATION.

INSTALL EFV

CONTACT INFO:

RYAN -

DATE COMPLETED: _____ INSPECTOR: _____

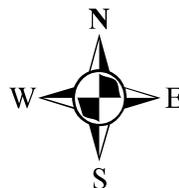
 1 inch = 25 feet

EXCESS FLOW VALVE: IF ABLE APPL #: NA EAM #: 443853 ZONE: 6

PLAN OF: COPPER RISER REPLACEMENT

LOCATION: 6011 BRISTOL ST

FROM: _____ TO: _____


DEPARTMENT OF PUBLIC WORKS AND UTILITIES



JOB NO: 1613-314

DRAWN BY: SRE

DATE: 3/23/2017

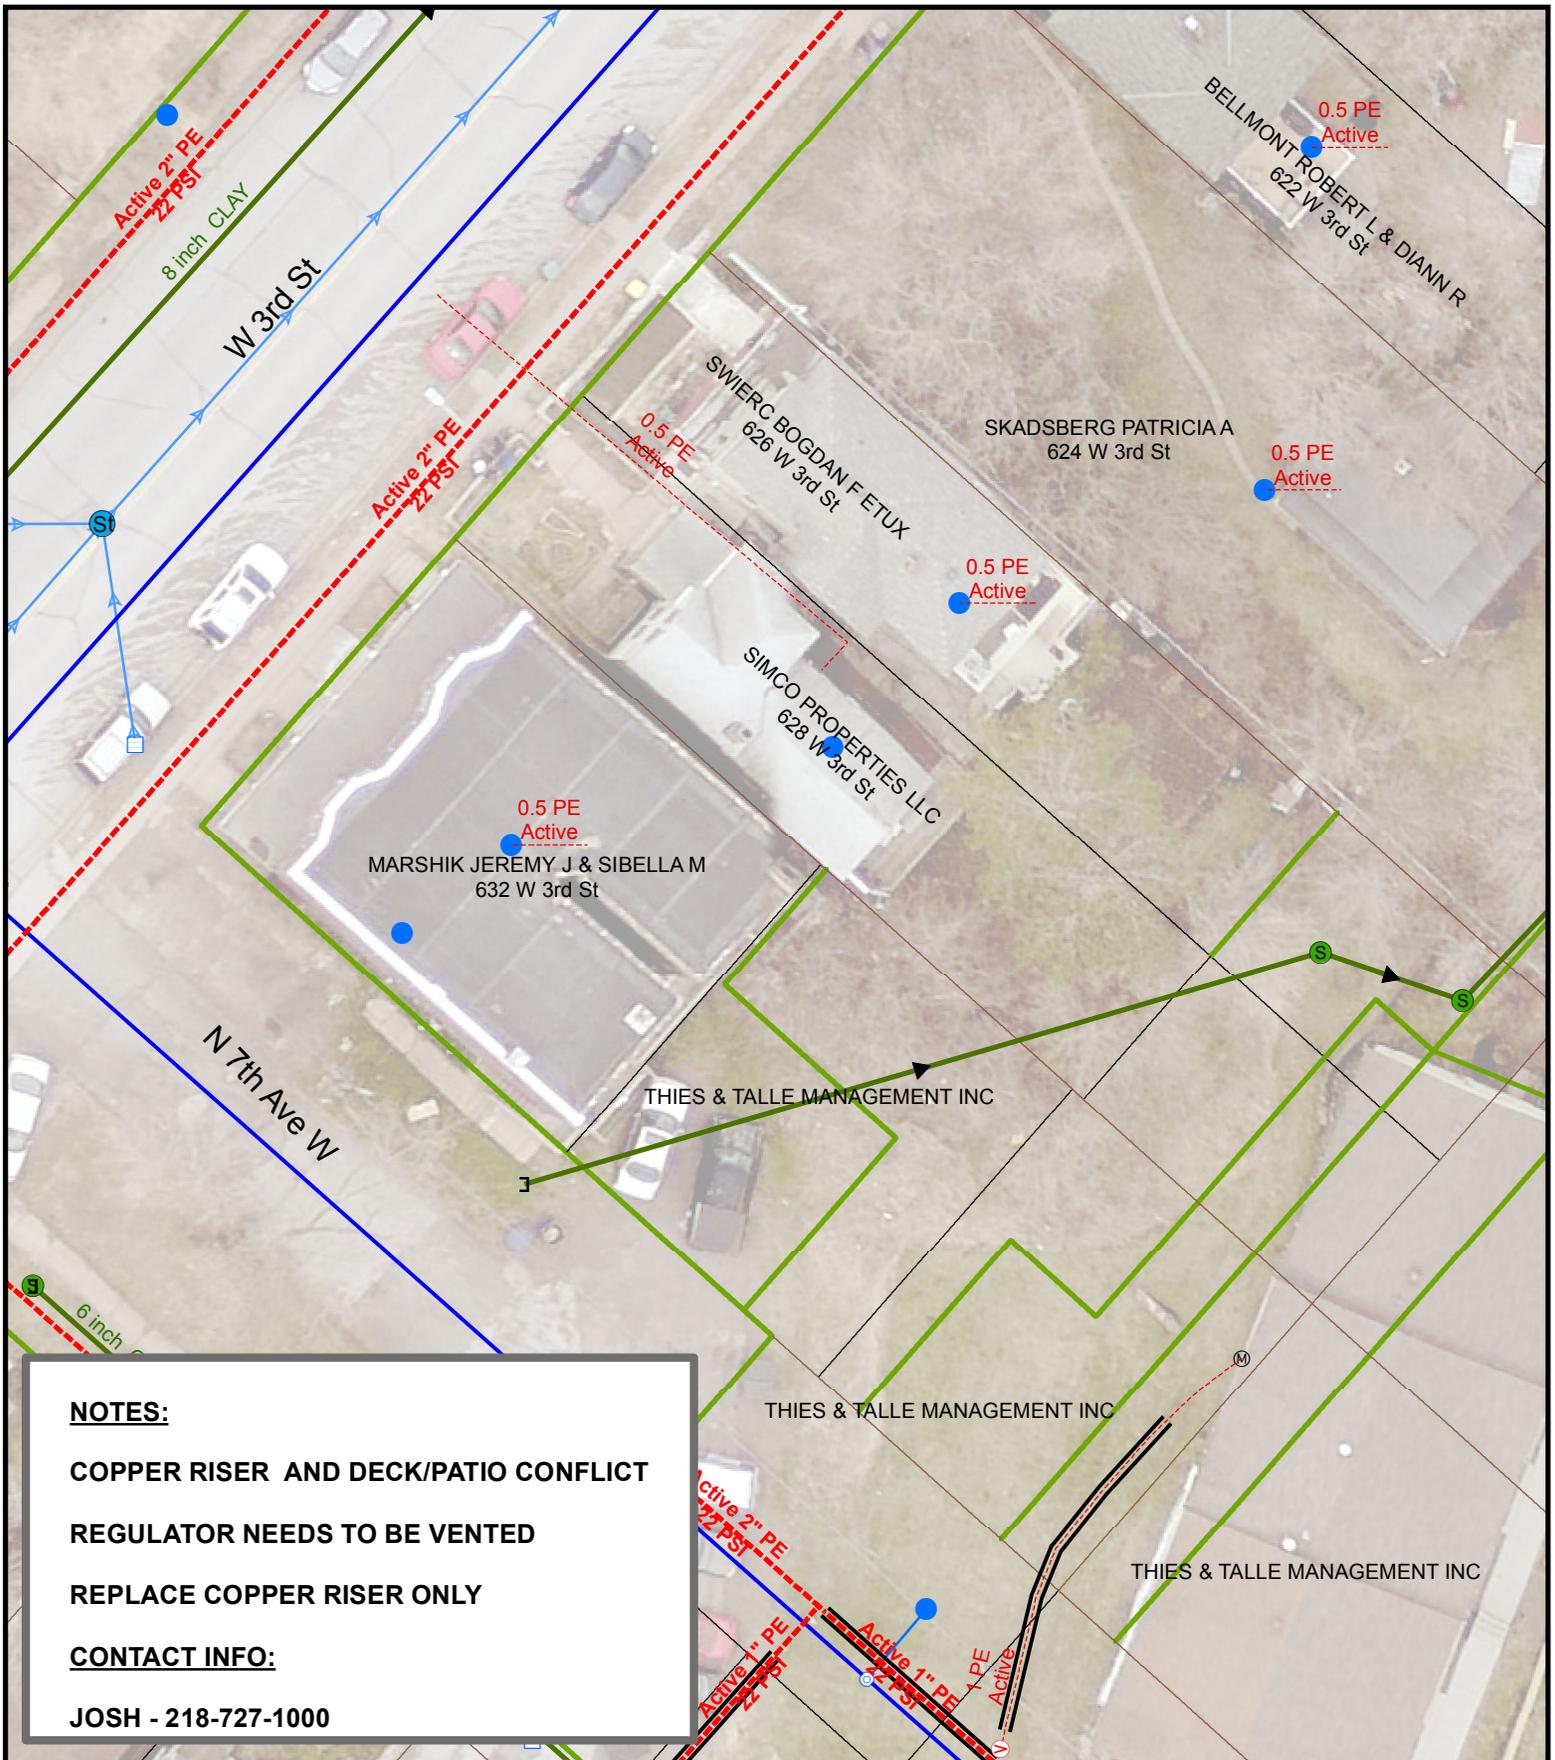

NOTES:
 COPPER RISER AND DECK/PATIO CONFLICT
 REGULATOR NEEDS TO BE VENTED
 REPLACE COPPER RISER ONLY
CONTACT INFO:
 JOSH - 218-727-1000

DATE COMPLETED: _____ INSPECTOR: _____


 1 inch = 25 feet

EXCESS FLOW VALVE: NA APPL #: NA EAM #: 443853 ZONE: 5

PLAN OF: REPLACE COPPER RISER


LOCATION: 628 W 3RD ST

FROM: _____ TO: _____

DEPARTMENT OF PUBLIC WORKS AND UTILITIES




JOB NO: 1613-320
 DRAWN BY: SRE
 DATE: 3/28/2017

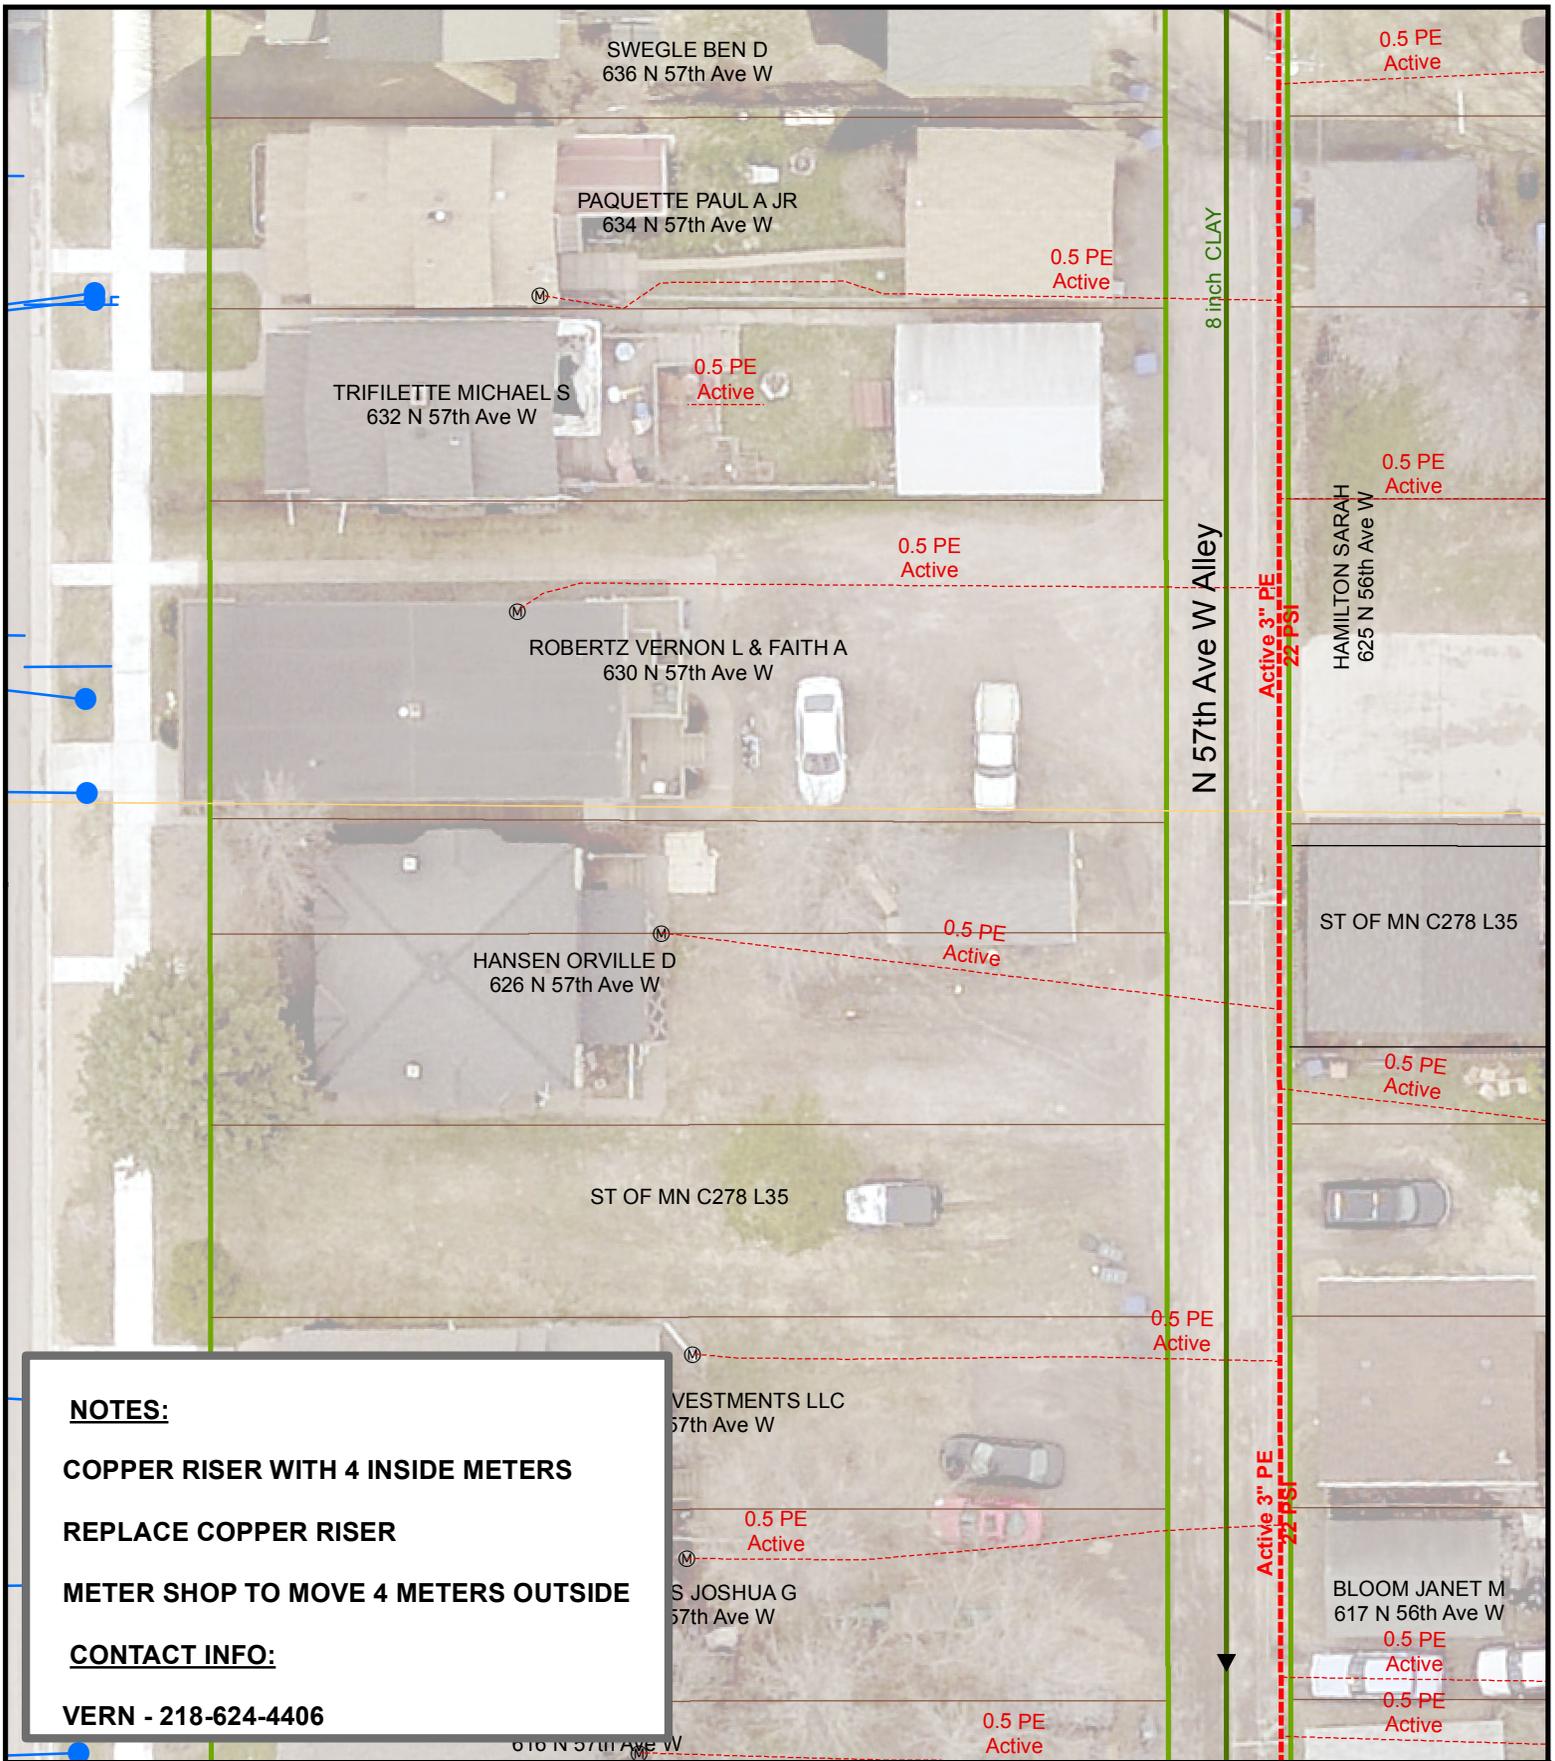

NOTES:
COPPER RISER WITH 4 INSIDE METERS
REPLACE COPPER RISER
METER SHOP TO MOVE 4 METERS OUTSIDE
CONTACT INFO:
VERN - 218-624-4406

DATE COMPLETED: _____ INSPECTOR: _____

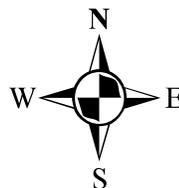
 1 inch = 25 feet

EXCESS FLOW VALVE: NA APPL #: NA EAM #: 443853 ZONE: 6

PLAN OF: REPLACE COPPER RISER

LOCATION: 630 N 57TH AVE W

FROM: _____ TO: _____


DEPARTMENT OF PUBLIC WORKS AND UTILITIES


 THE CITY OF
DULUTH
 MINNESOTA

JOB NO: 1613-323


DRAWN BY: SRE

DATE: 3/28/2017

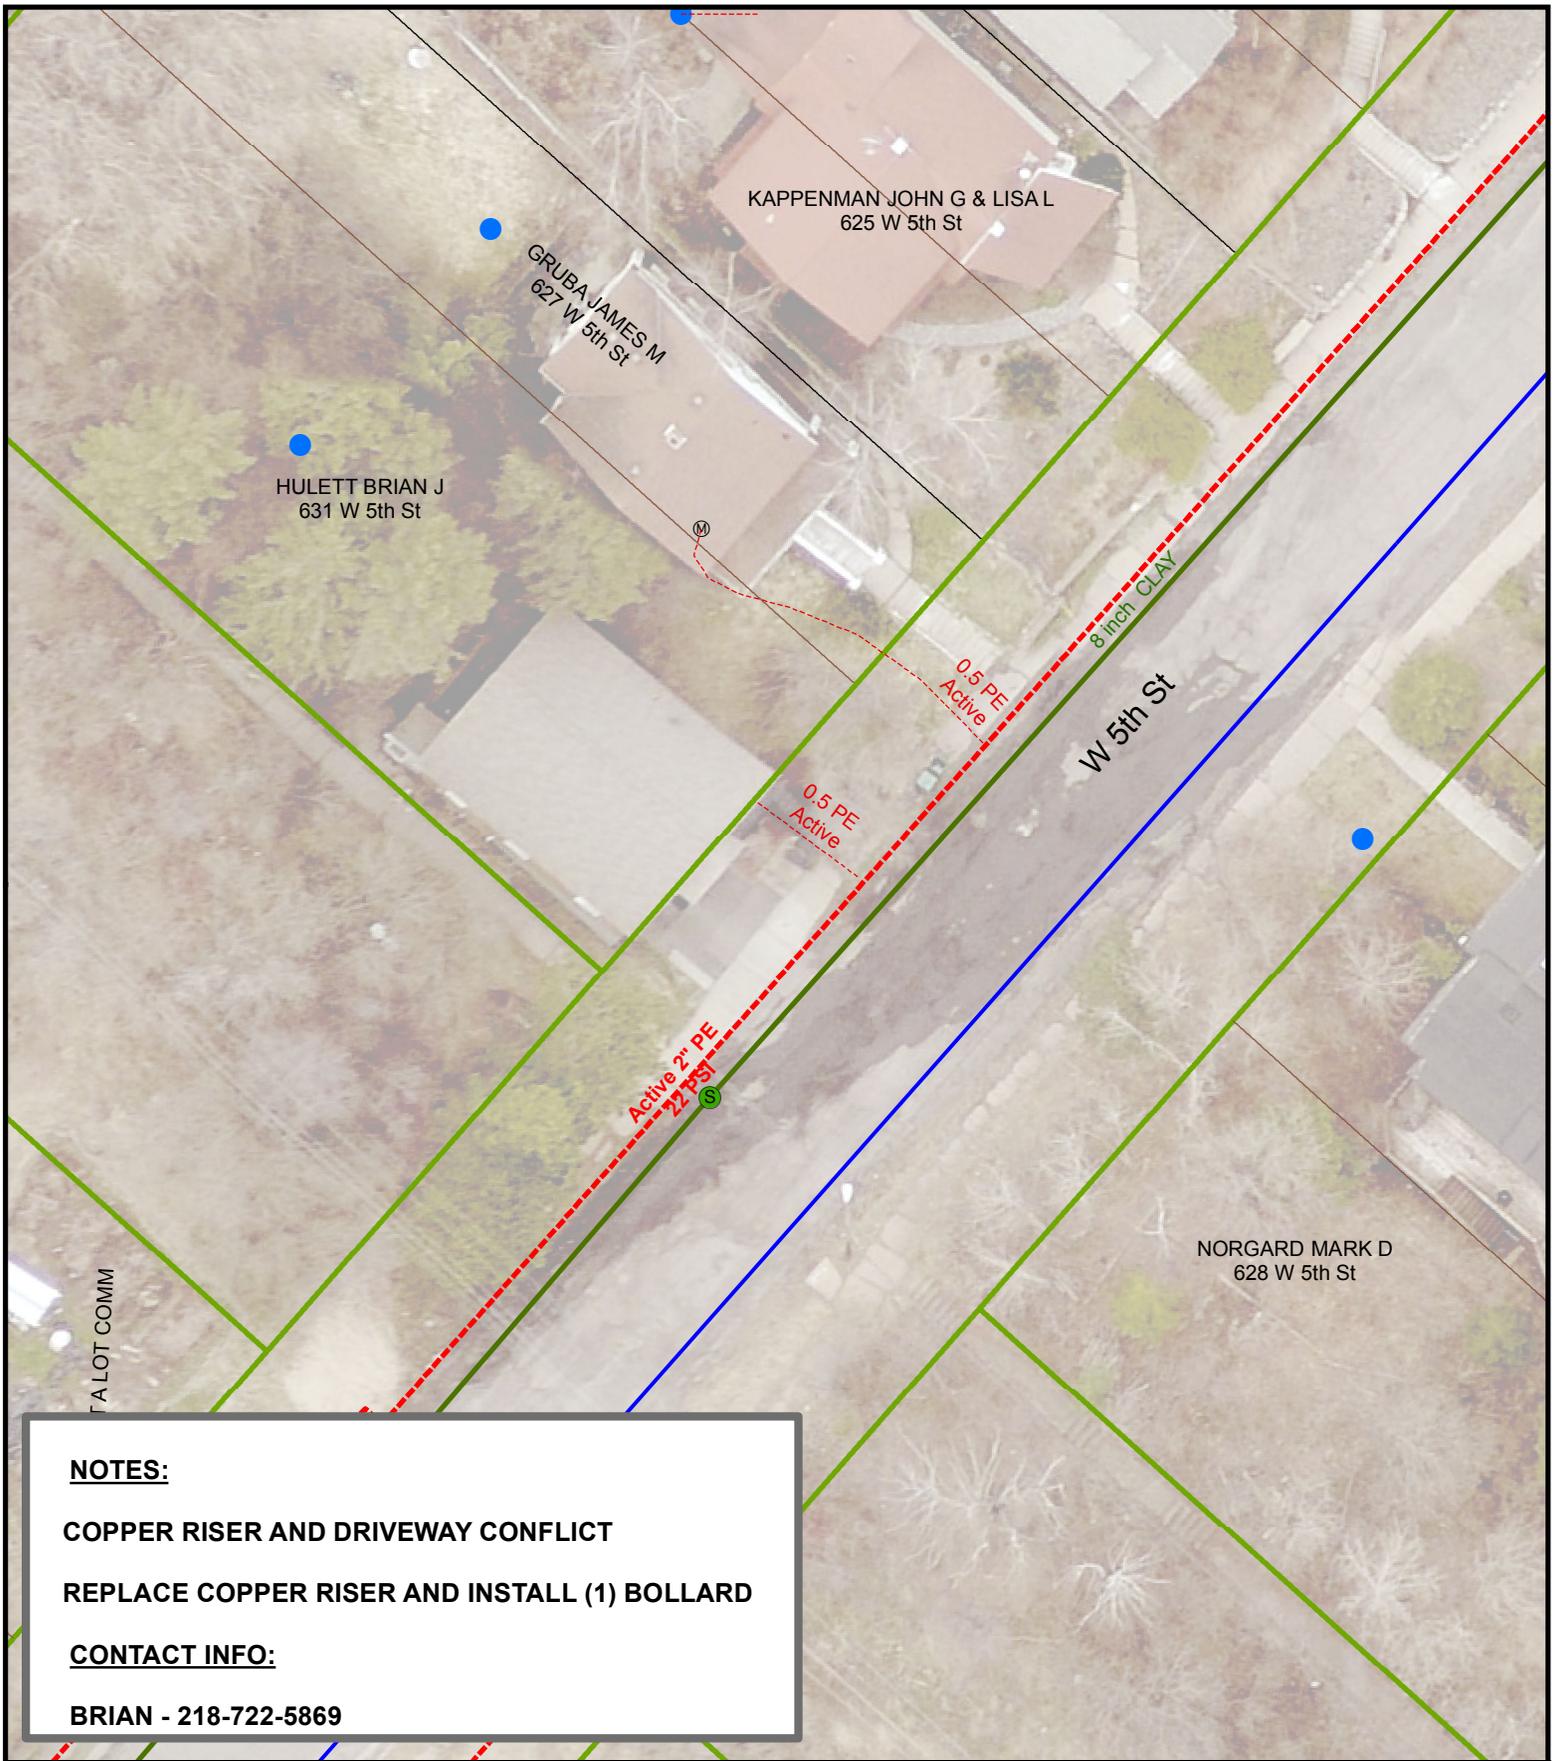

NOTES:
COPPER RISER AND DRIVEWAY CONFLICT
REPLACE COPPER RISER AND INSTALL (1) BOLLARD
CONTACT INFO:
BRIAN - 218-722-5869

DATE COMPLETED: _____ INSPECTOR: _____

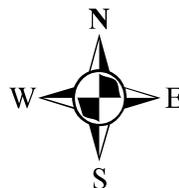
 1 inch = 25 feet

EXCESS FLOW VALVE: NA APPL #: NA EAM #: 443853 ZONE: 5

PLAN OF: REPLACE COPPER RISER AND INSTALL (1) BOLLARD

LOCATION: 631 W 5TH ST

FROM: _____ TO: _____


DEPARTMENT OF PUBLIC WORKS AND UTILITIES


 THE CITY OF
DULUTH
 MINNESOTA

JOB NO: 1613-324


DRAWN BY: SRE

DATE: 3/28/2017

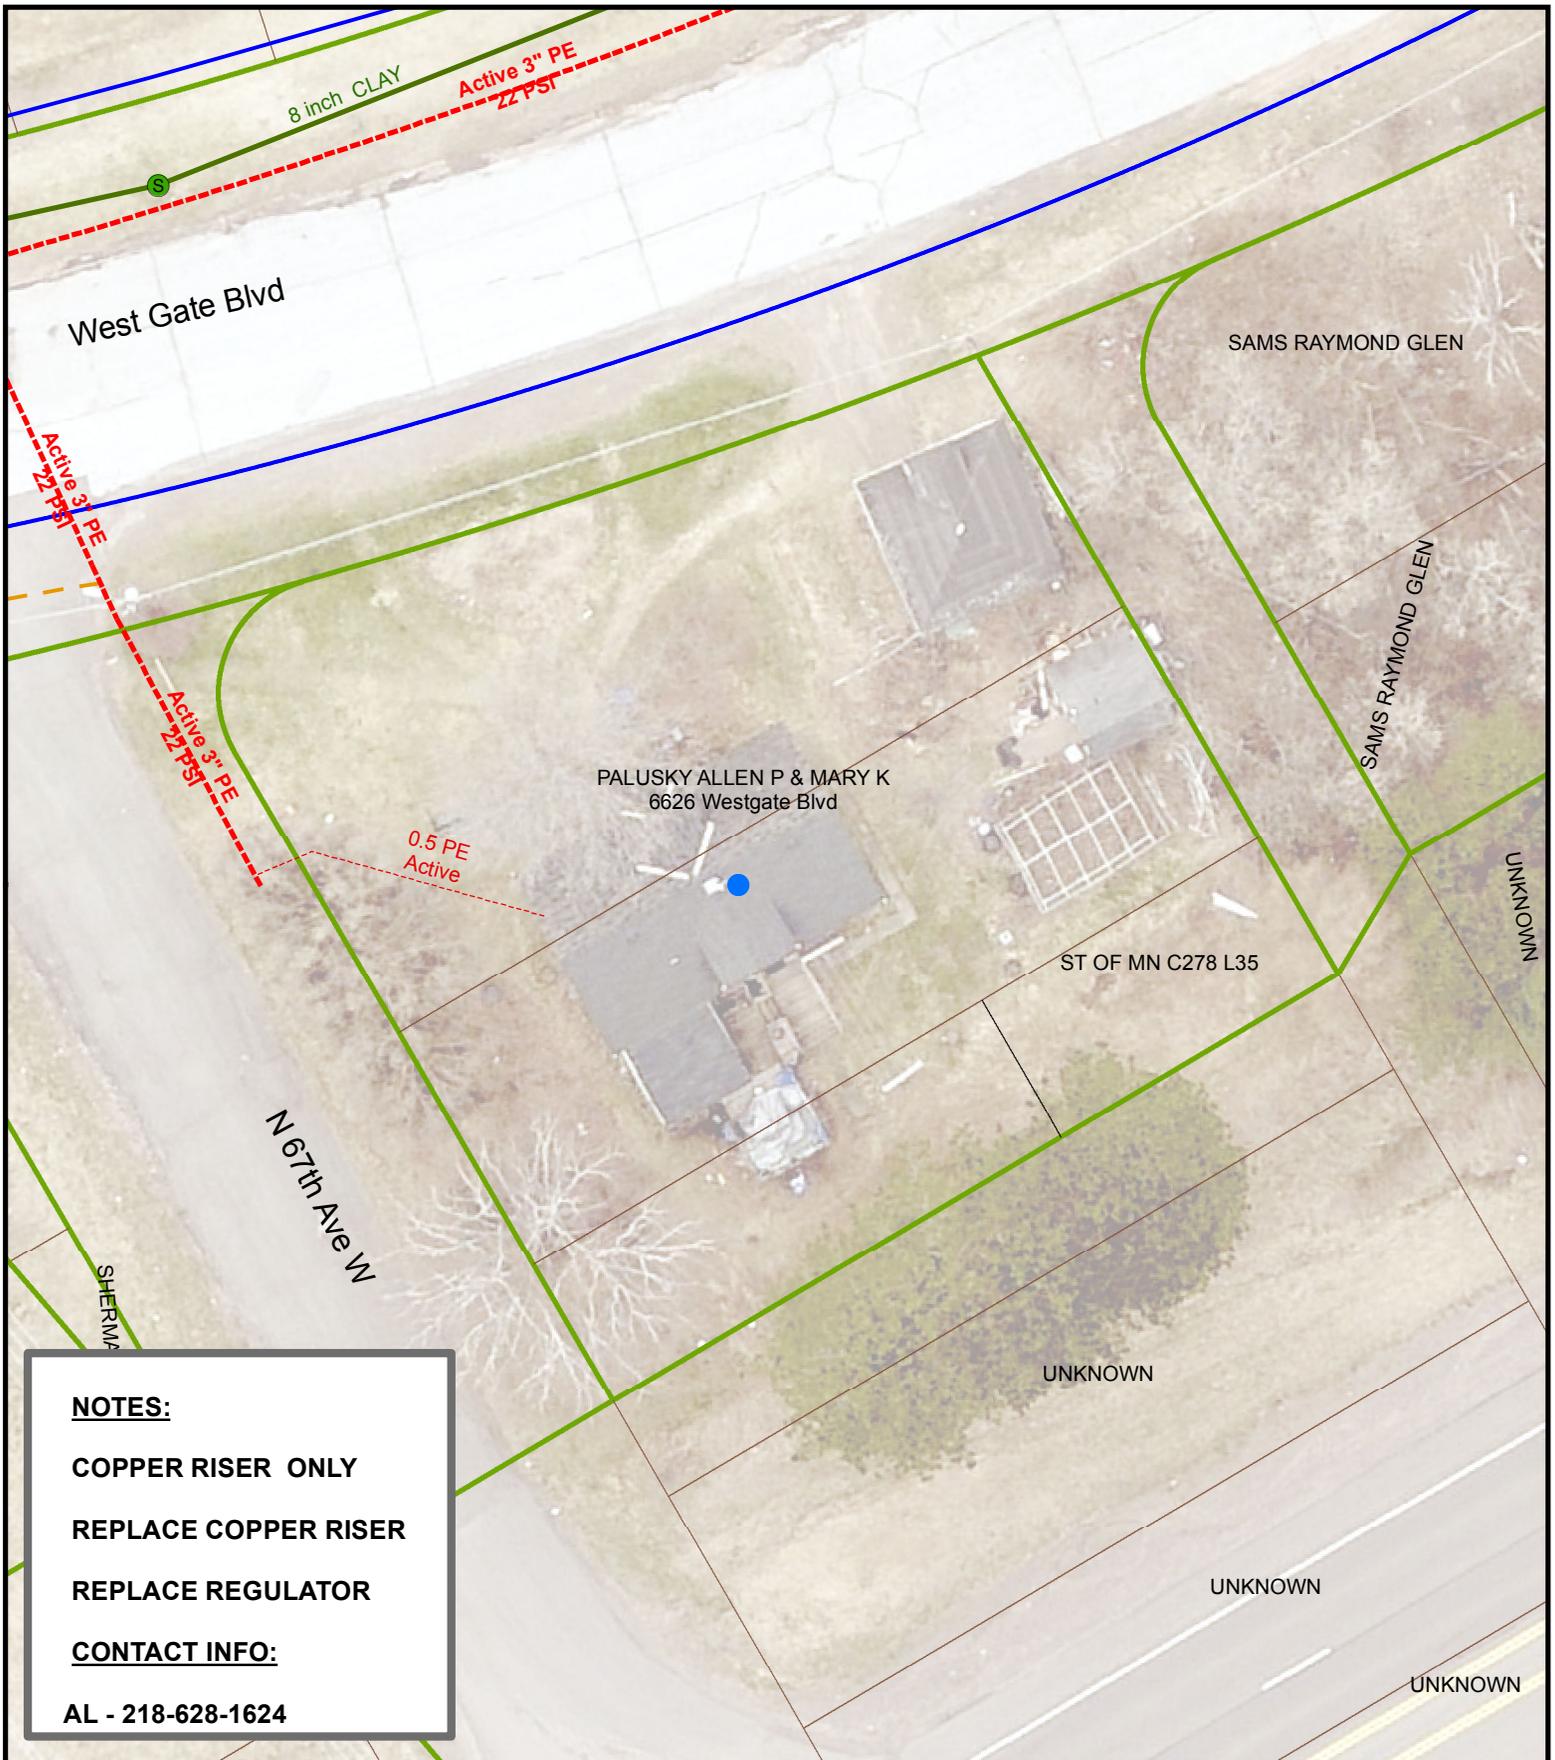

NOTES:
COPPER RISER ONLY
REPLACE COPPER RISER
REPLACE REGULATOR
CONTACT INFO:
AL - 218-628-1624

DATE COMPLETED: _____ INSPECTOR: _____

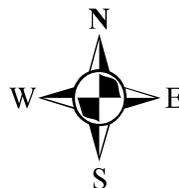
 1 inch = 25 feet

EXCESS FLOW VALVE: YES APPL #: NA EAM #: 443853 ZONE: 6

PLAN OF: REPLACE COPPER RISER

LOCATION: 6626 WEST GATE BLVD

FROM: _____ TO: _____



 THE CITY OF
DULUTH
 MINNESOTA

JOB NO: 1613-326

DRAWN BY: SRE


DATE: 3/30/2017

DEPARTMENT OF PUBLIC WORKS AND UTILITIES

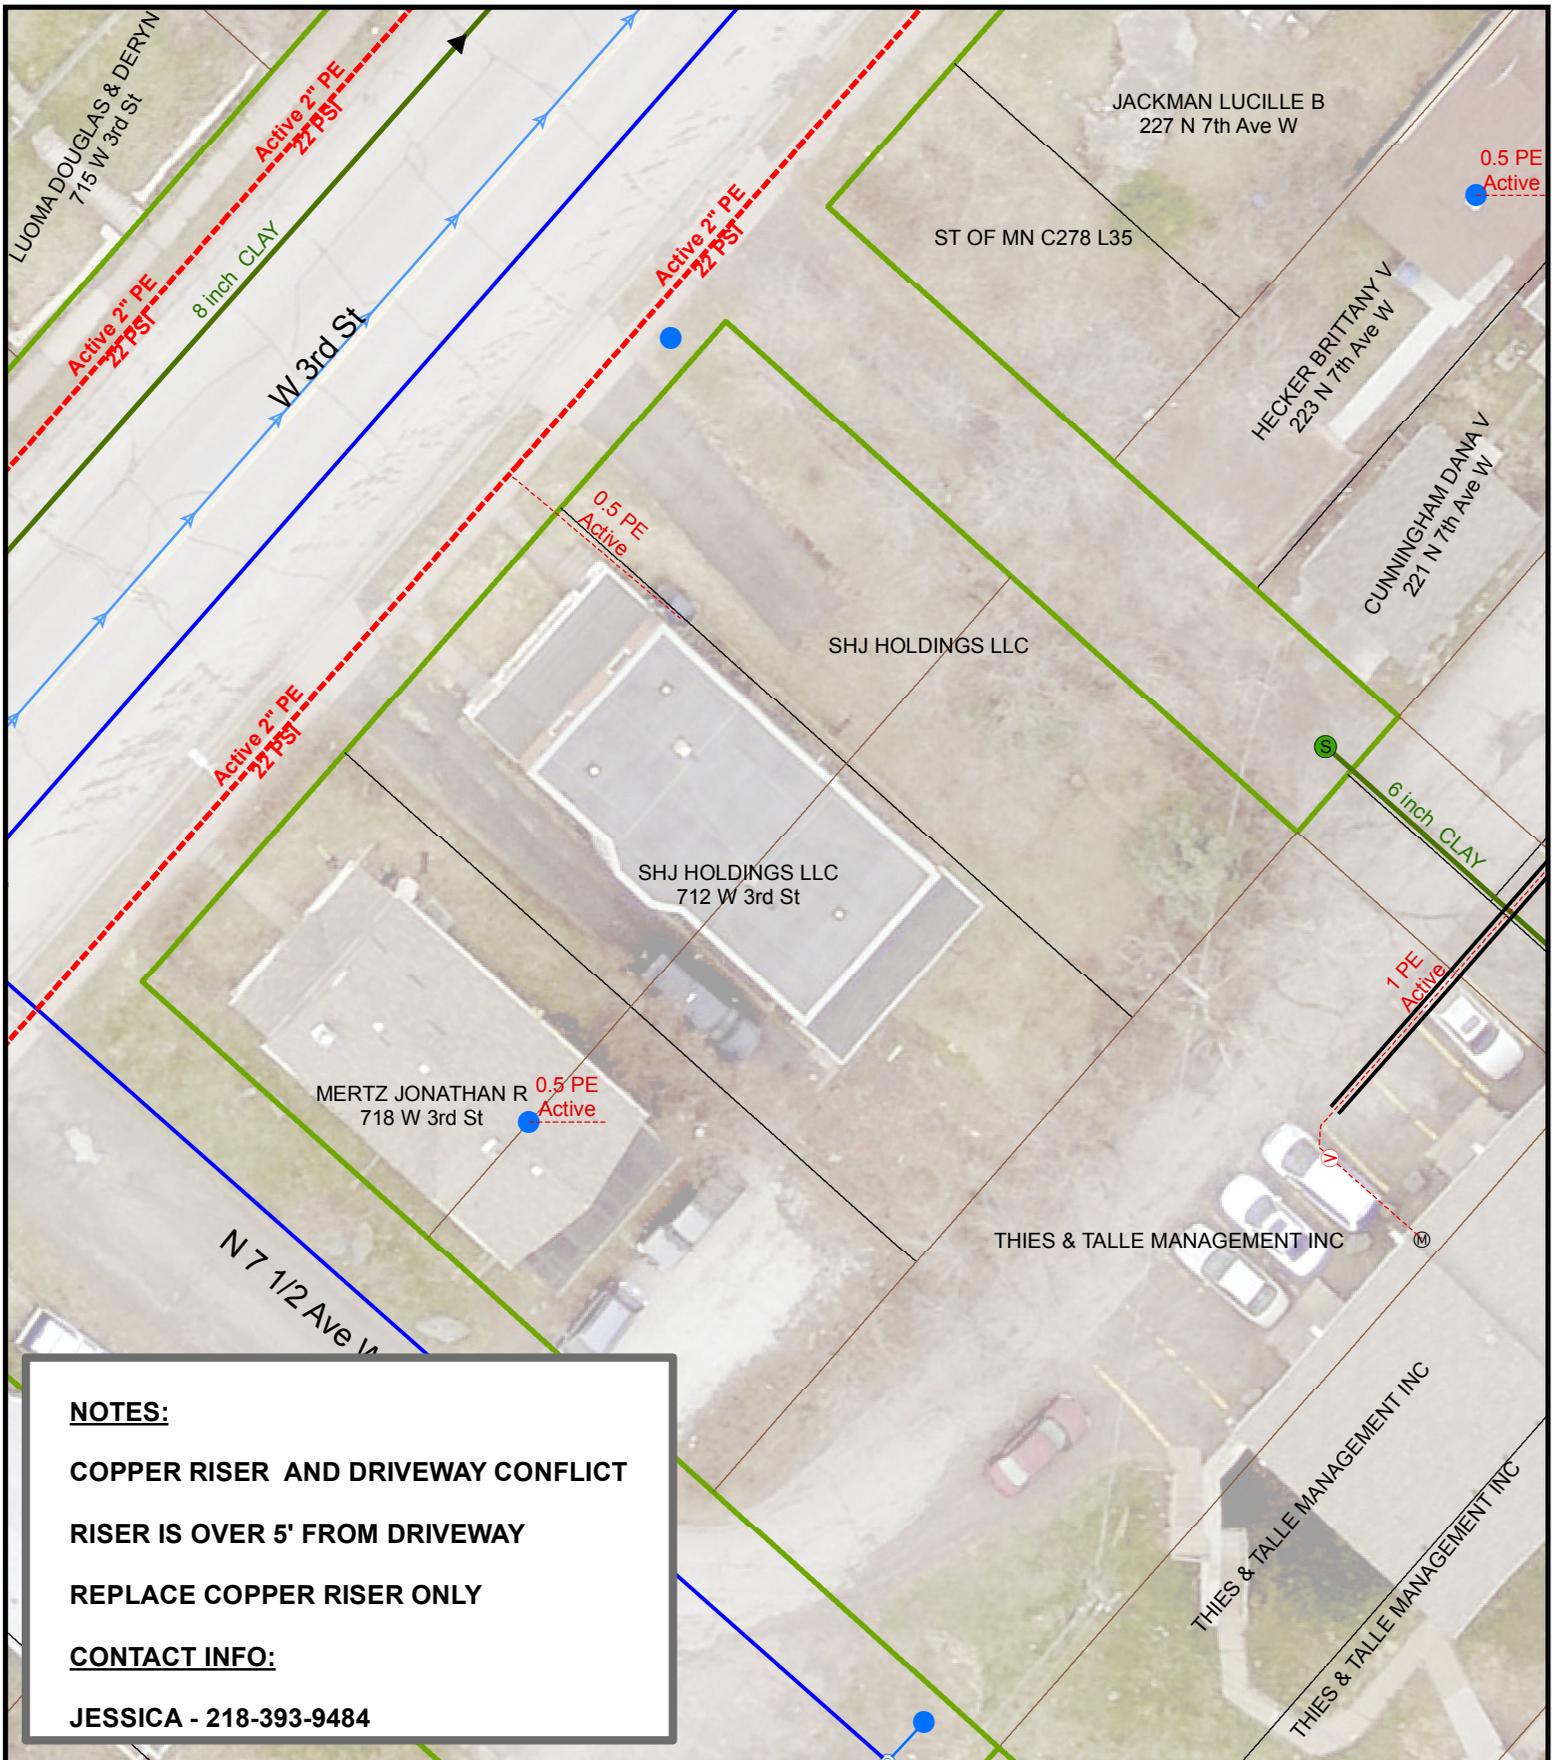

NOTES:
COPPER RISER AND DRIVEWAY CONFLICT
RISER IS OVER 5' FROM DRIVEWAY
REPLACE COPPER RISER ONLY
CONTACT INFO:
JESSICA - 218-393-9484

DATE COMPLETED: _____ INSPECTOR: _____

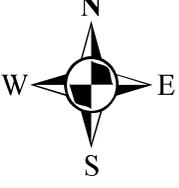
 1 inch = 25 feet

EXCESS FLOW VALVE: NA APPL #: NA EAM #: 443853 ZONE: 5

PLAN OF: REPLACE COPPER RISER

LOCATION: 712-714 W 3RD ST

FROM: _____ TO: _____



 THE CITY OF
DULUTH
 MINNESOTA

JOB NO: 1613-328

DRAWN BY: SRE


DATE: 3/28/2017

DEPARTMENT OF PUBLIC WORKS AND UTILITIES

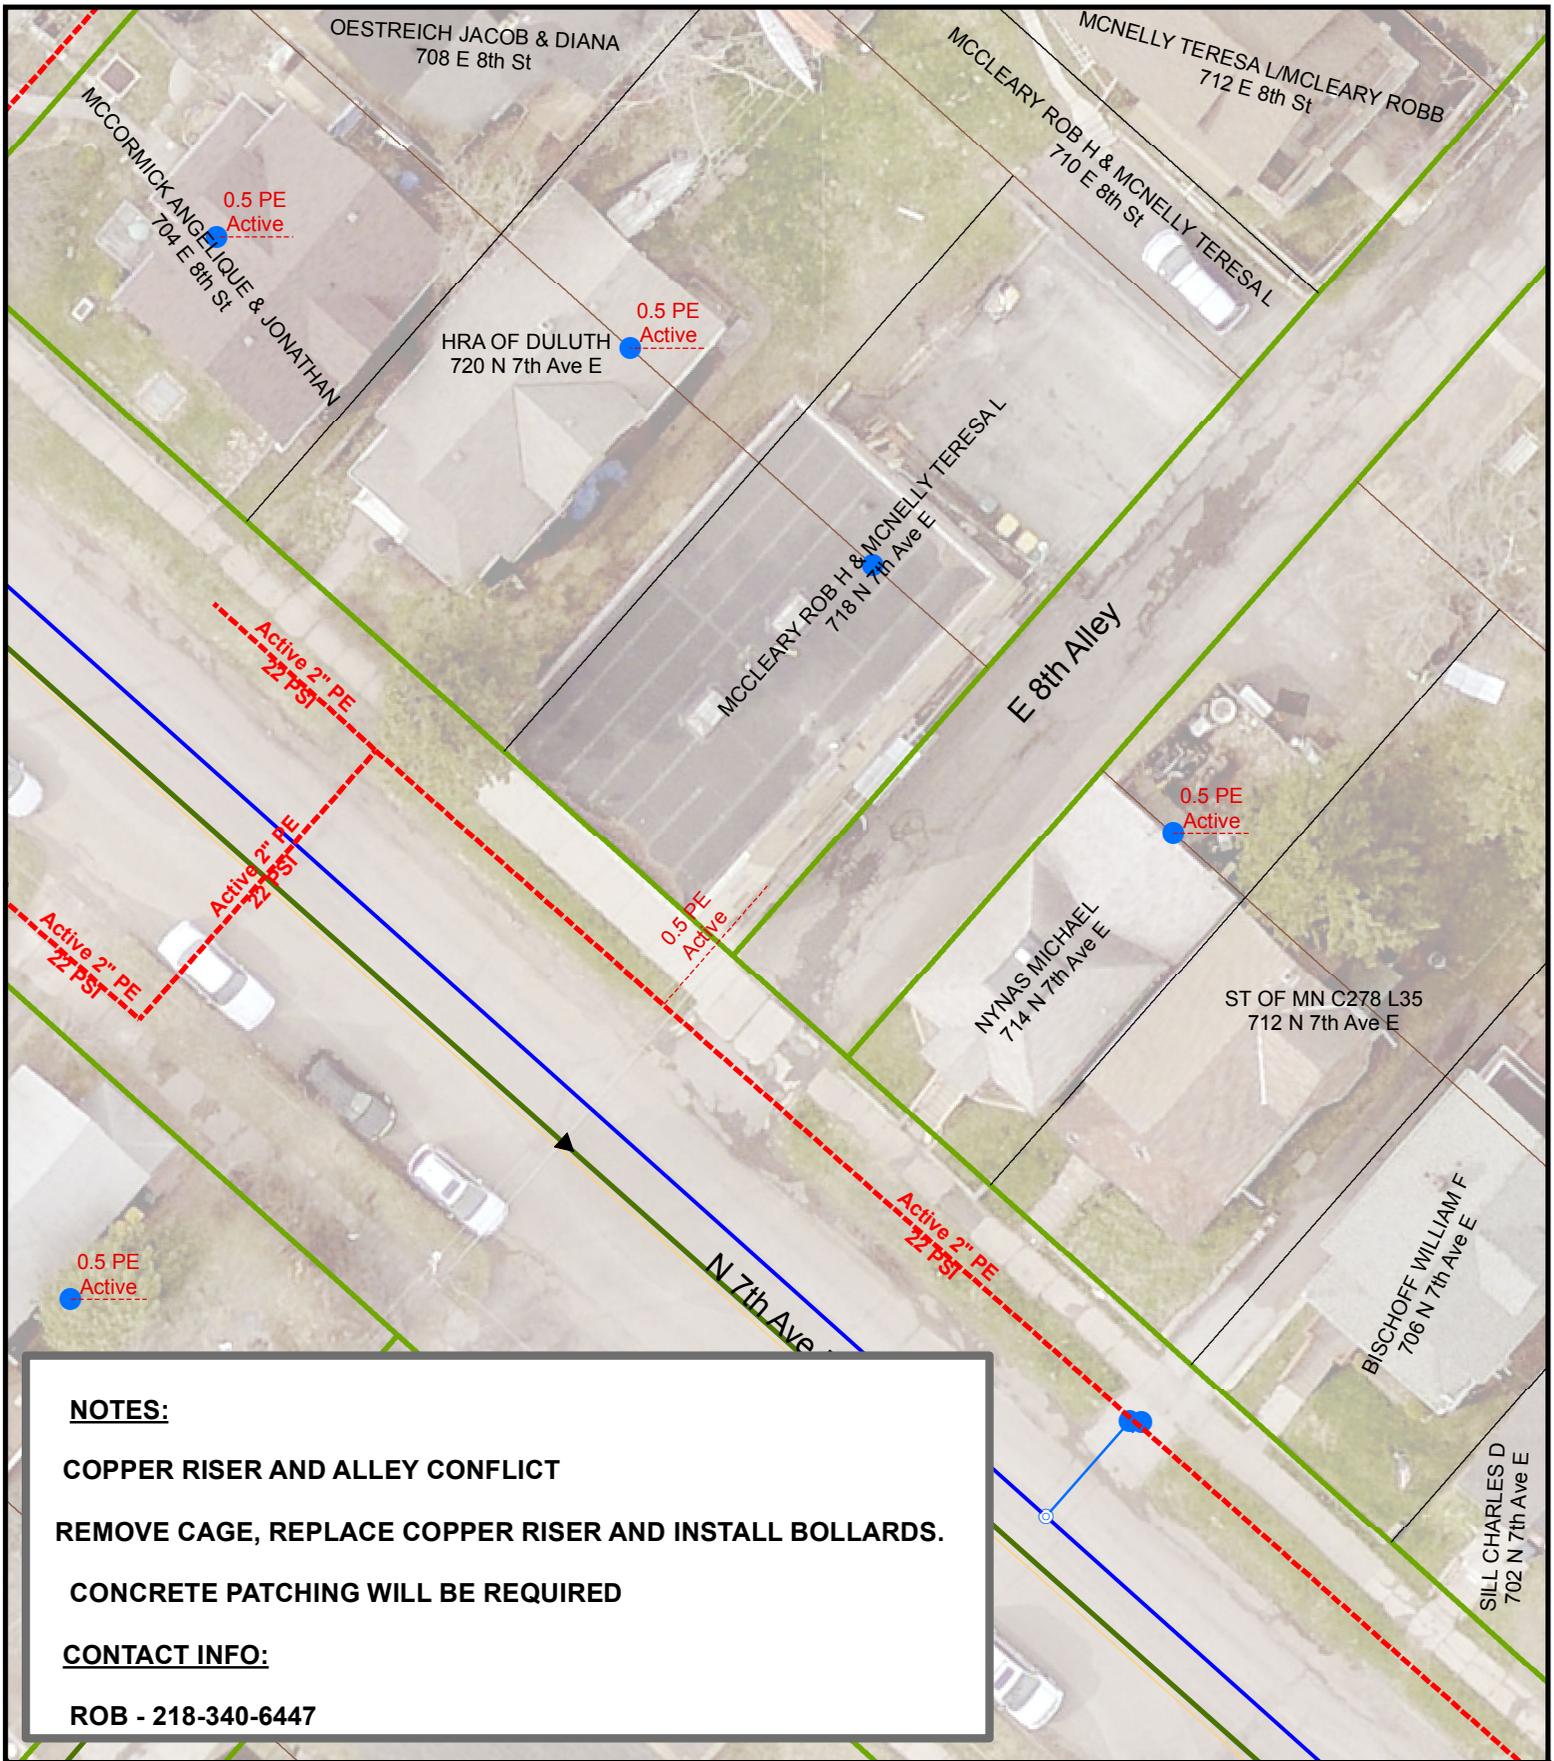

NOTES:
COPPER RISER AND ALLEY CONFLICT
REMOVE CAGE, REPLACE COPPER RISER AND INSTALL BOLLARDS.
CONCRETE PATCHING WILL BE REQUIRED
CONTACT INFO:
ROB - 218-340-6447

DATE COMPLETED: _____ INSPECTOR: _____

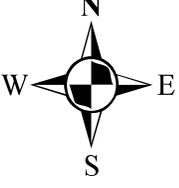
 1 inch = 25 feet

EXCESS FLOW VALVE: NA APPL #: NA EAM #: 443853 ZONE: 4

PLAN OF: REPLACE COPPER RISER AND INSTALL BOLLARDS

LOCATION: 718 N 7TH AVE E

FROM: _____ TO: _____

DEPARTMENT OF PUBLIC WORKS AND UTILITIES



JOB NO: 1613-332


DRAWN BY: SRE

DATE: 3/28/2017



NOTES:
COPPER RISER ONLY
REPLACE COPPER RISER.
METER SHOP TO MAKE 1 METER INSTEAD OF 2
CONTACT INFO:
NOEL - 218-590-1350

DATE COMPLETED: _____ INSPECTOR: _____

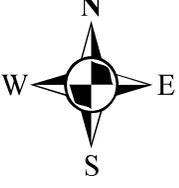
 1 inch = 25 feet

EXCESS FLOW VALVE: NA APPL #: NA EAM #: 443853 ZONE: 10


PLAN OF: REPLACE COPPER RISER

LOCATION: 802 S LAKE AVE

FROM: _____ TO: _____




JOB NO: 1613-336
 DRAWN BY: SRE
 DATE: 3/28/2017

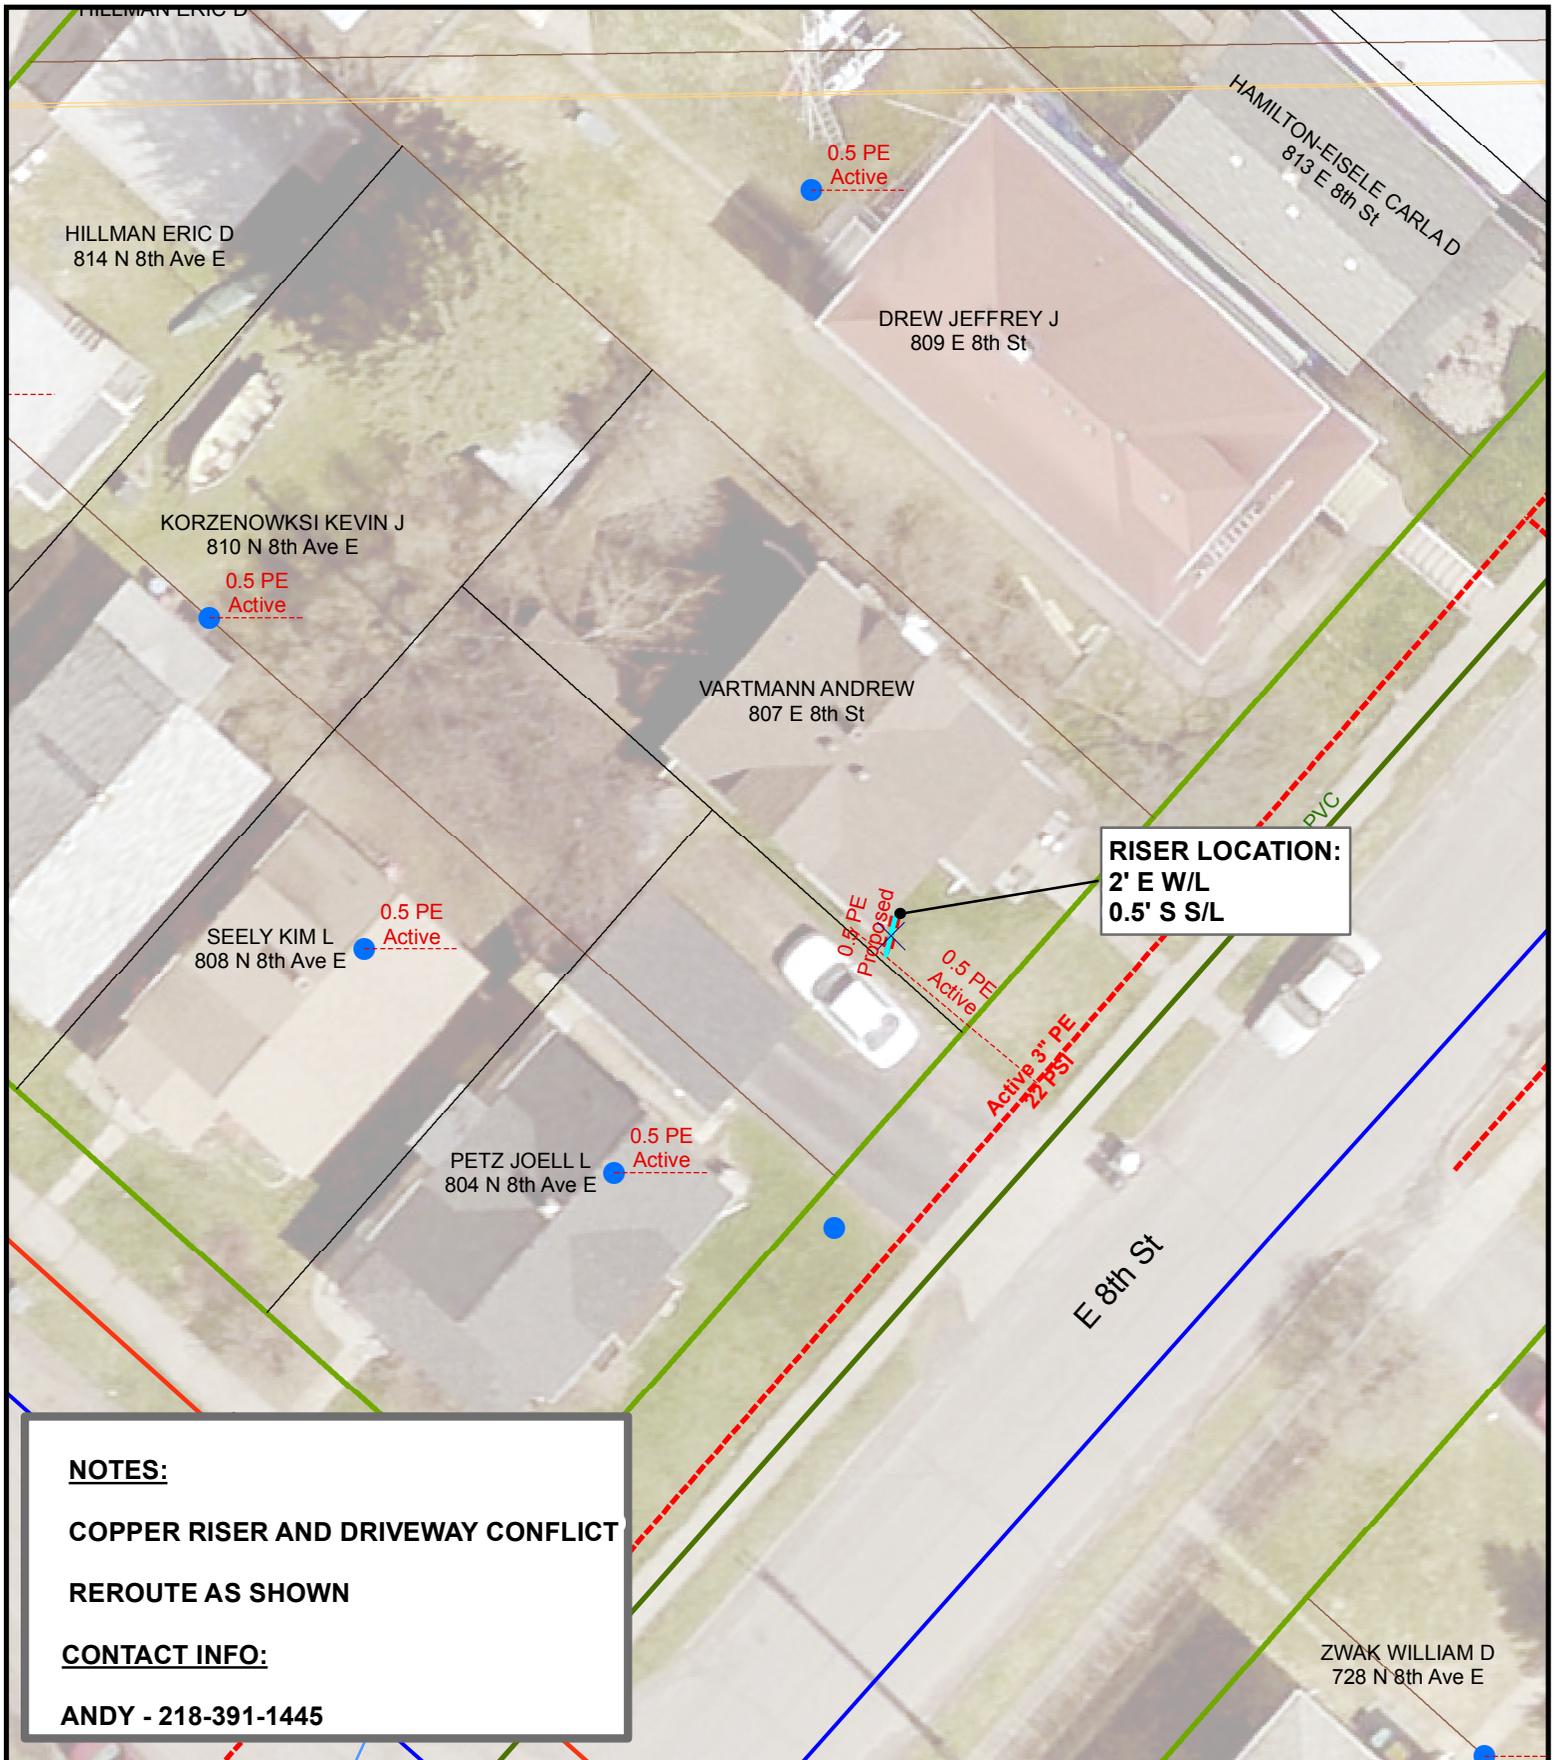

RISER LOCATION:
 2' E W/L
 0.5' S S/L

NOTES:
 COPPER RISER AND DRIVEWAY CONFLICT
 REROUTE AS SHOWN
CONTACT INFO:
 ANDY - 218-391-1445

DATE COMPLETED: _____ INSPECTOR: _____

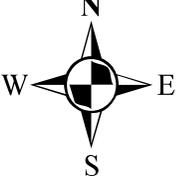
 1 inch = 20 feet

EXCESS FLOW VALVE: YES APPL #: NA EAM #: 443853 ZONE: 4


PLAN OF: REROUTE 1/2" PE GAS SERVICE

LOCATION: 807 E 8TH ST

FROM: _____ TO: _____




JOB NO: 1613-338
 DRAWN BY: SRE
 DATE: 3/30/2017

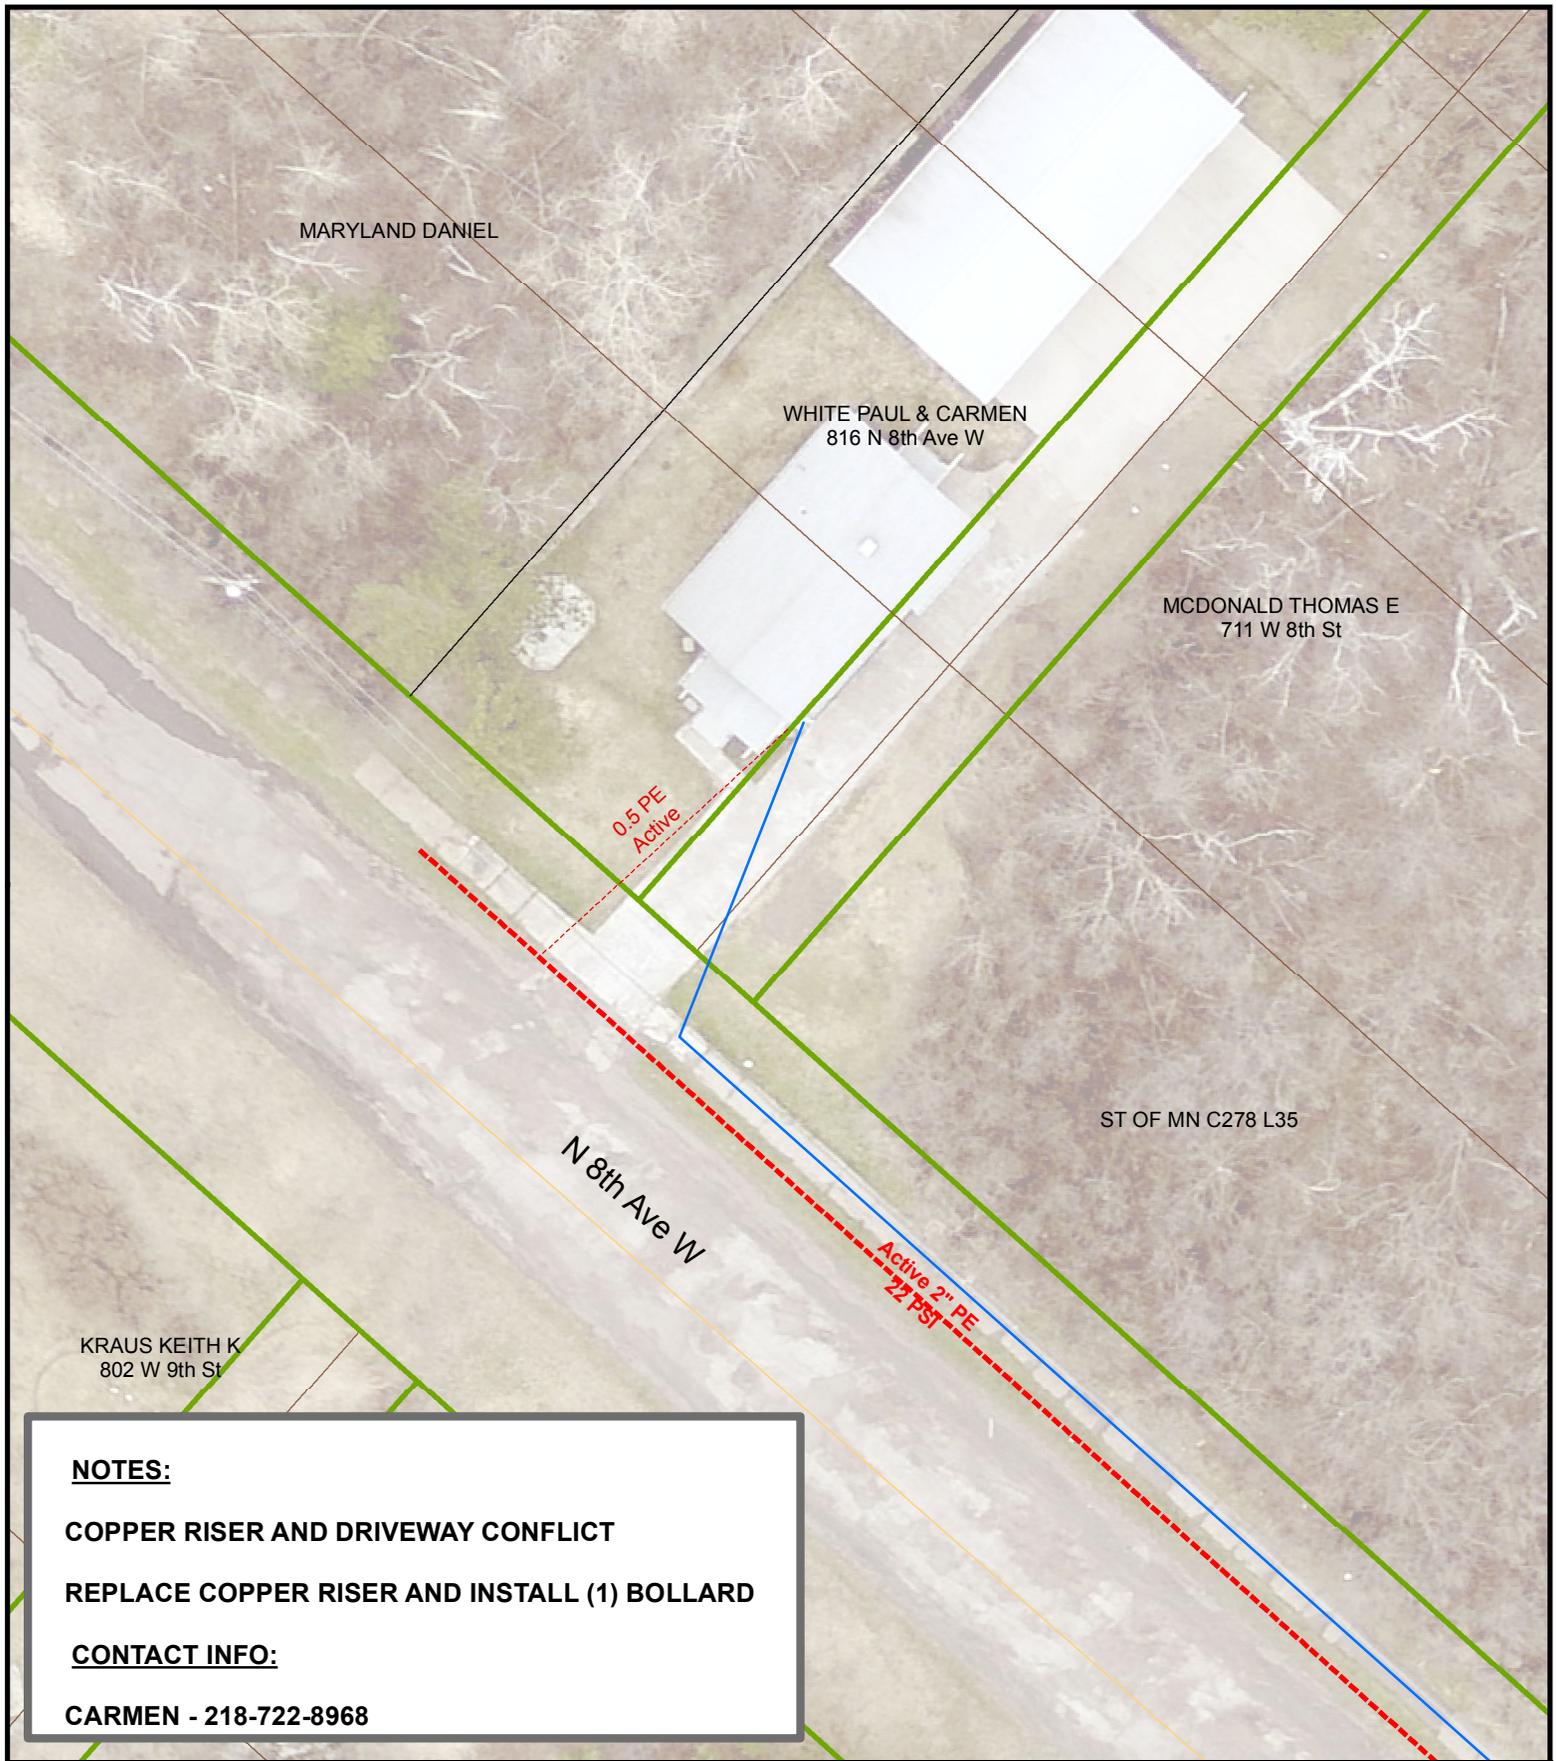

NOTES:
COPPER RISER AND DRIVEWAY CONFLICT
REPLACE COPPER RISER AND INSTALL (1) BOLLARD
CONTACT INFO:
CARMEN - 218-722-8968

DATE COMPLETED: _____ INSPECTOR: _____

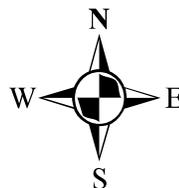
 1 inch = 25 feet

EXCESS FLOW VALVE: NA APPL #: NA EAM #: 443853 ZONE: 5

PLAN OF: REPLACE COPPER RISER AND INSTALL (1) BOLLARD

LOCATION: 816 N 8TH AVE W

FROM: _____ TO: _____


DEPARTMENT OF PUBLIC WORKS AND UTILITIES



JOB NO: 1613-341


DRAWN BY: SRE

DATE: 3/28/2017

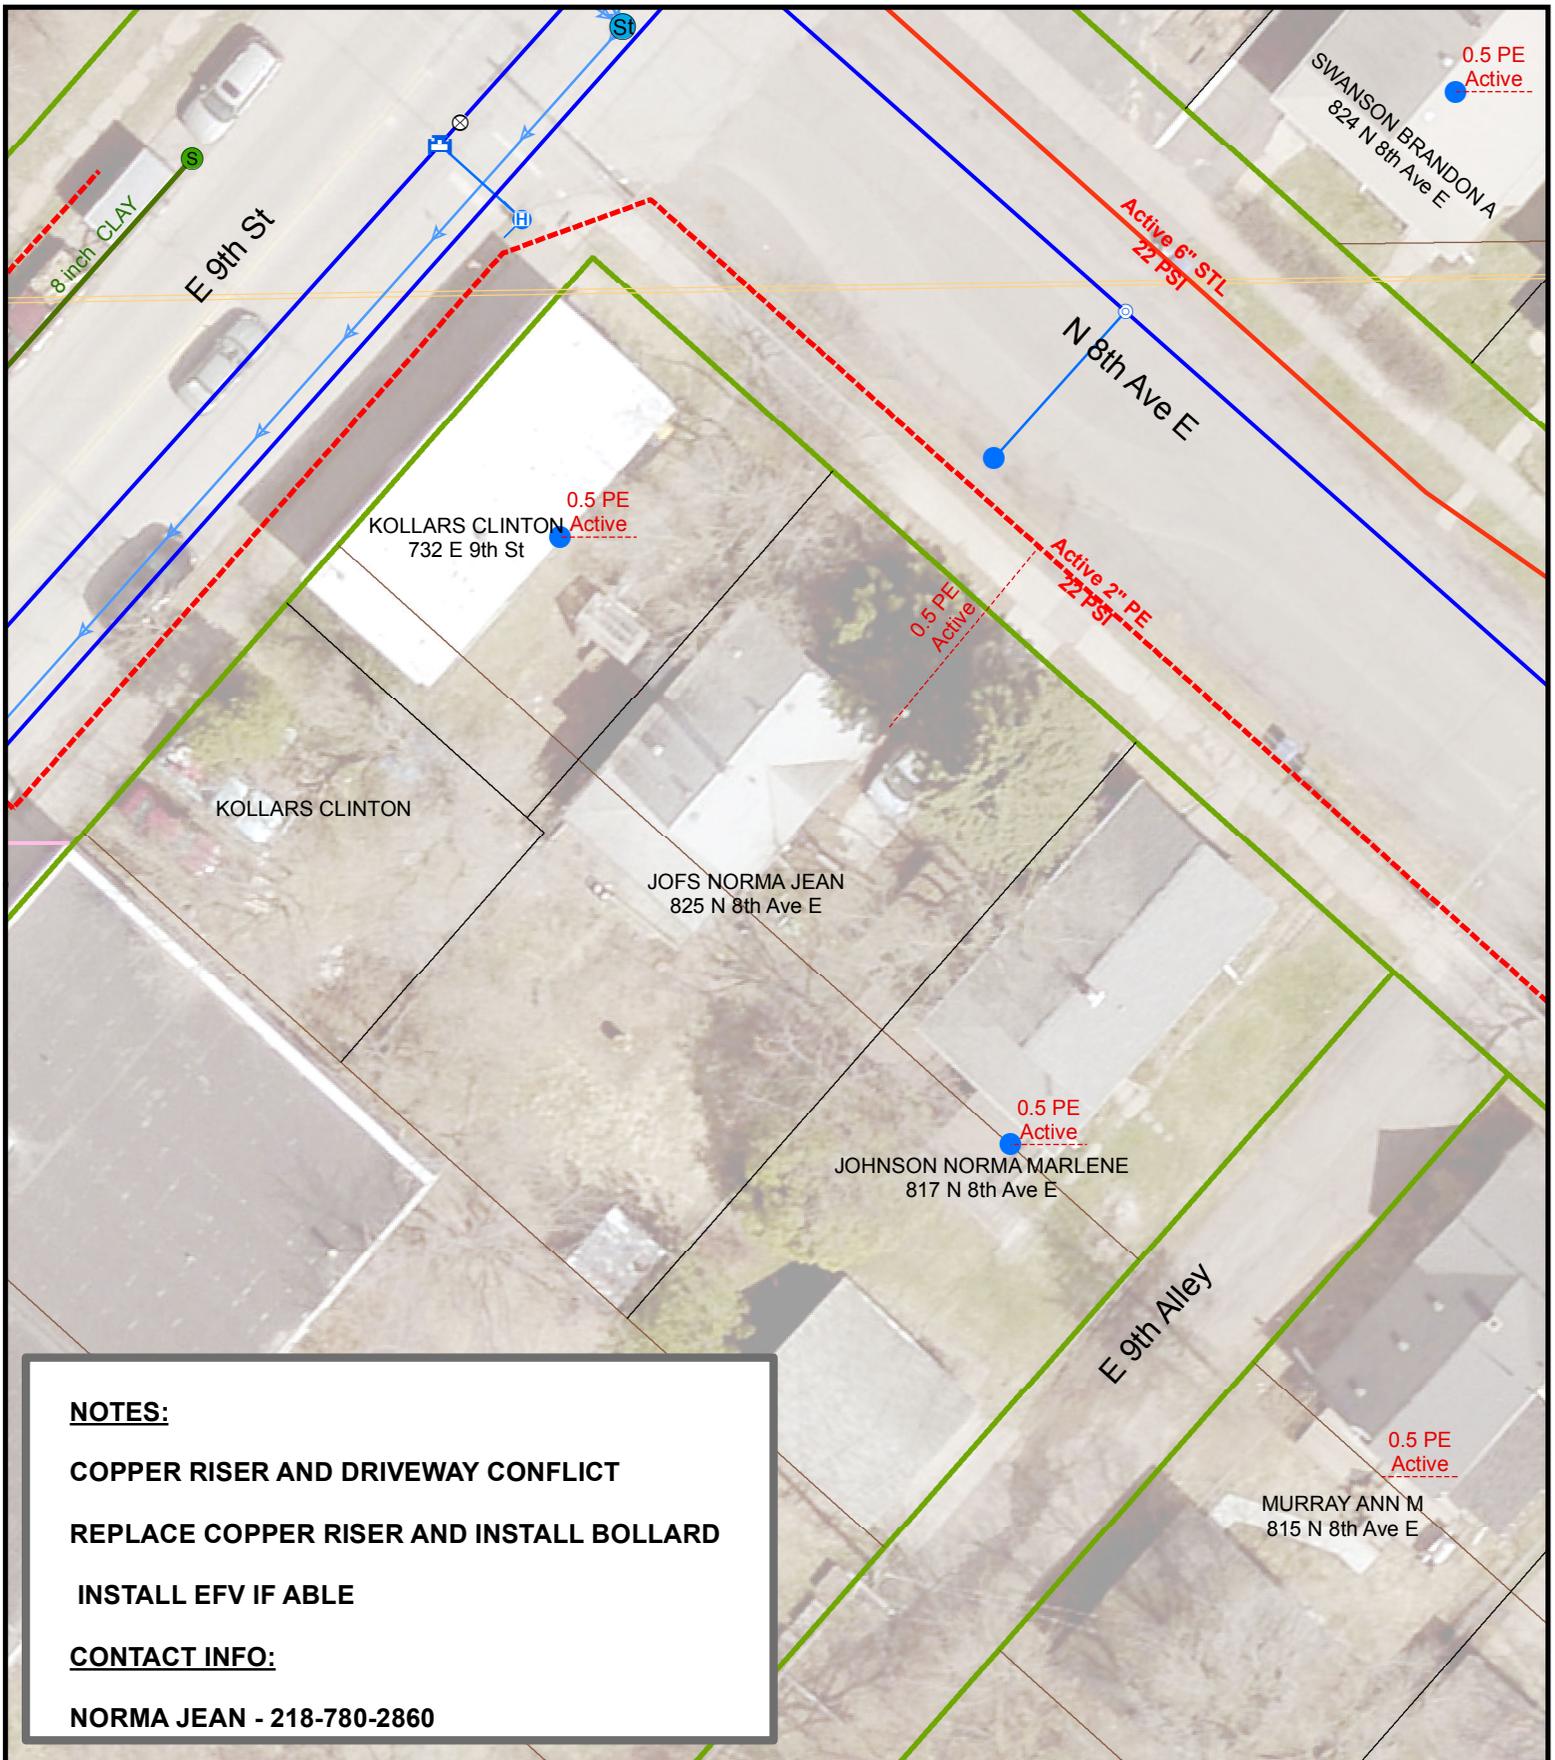

NOTES:
COPPER RISER AND DRIVEWAY CONFLICT
REPLACE COPPER RISER AND INSTALL BOLLARD
INSTALL EFV IF ABLE
CONTACT INFO:
NORMA JEAN - 218-780-2860

DATE COMPLETED: _____ INSPECTOR: _____

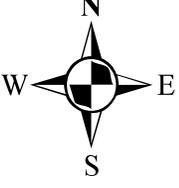
 1 inch = 25 feet

EXCESS FLOW VALVE: IF ABLE APPL #: NA EAM #: 443853 ZONE: 4

PLAN OF: REPLACE COPPER RISER AND INSTALL BOLLARD

LOCATION: 825 N 8TH AVE E

FROM: _____ TO: _____



 THE CITY OF
DULUTH
 MINNESOTA

JOB NO: 1613-348

DRAWN BY: SRE


DATE: 3/28/2017

DEPARTMENT OF PUBLIC WORKS AND UTILITIES

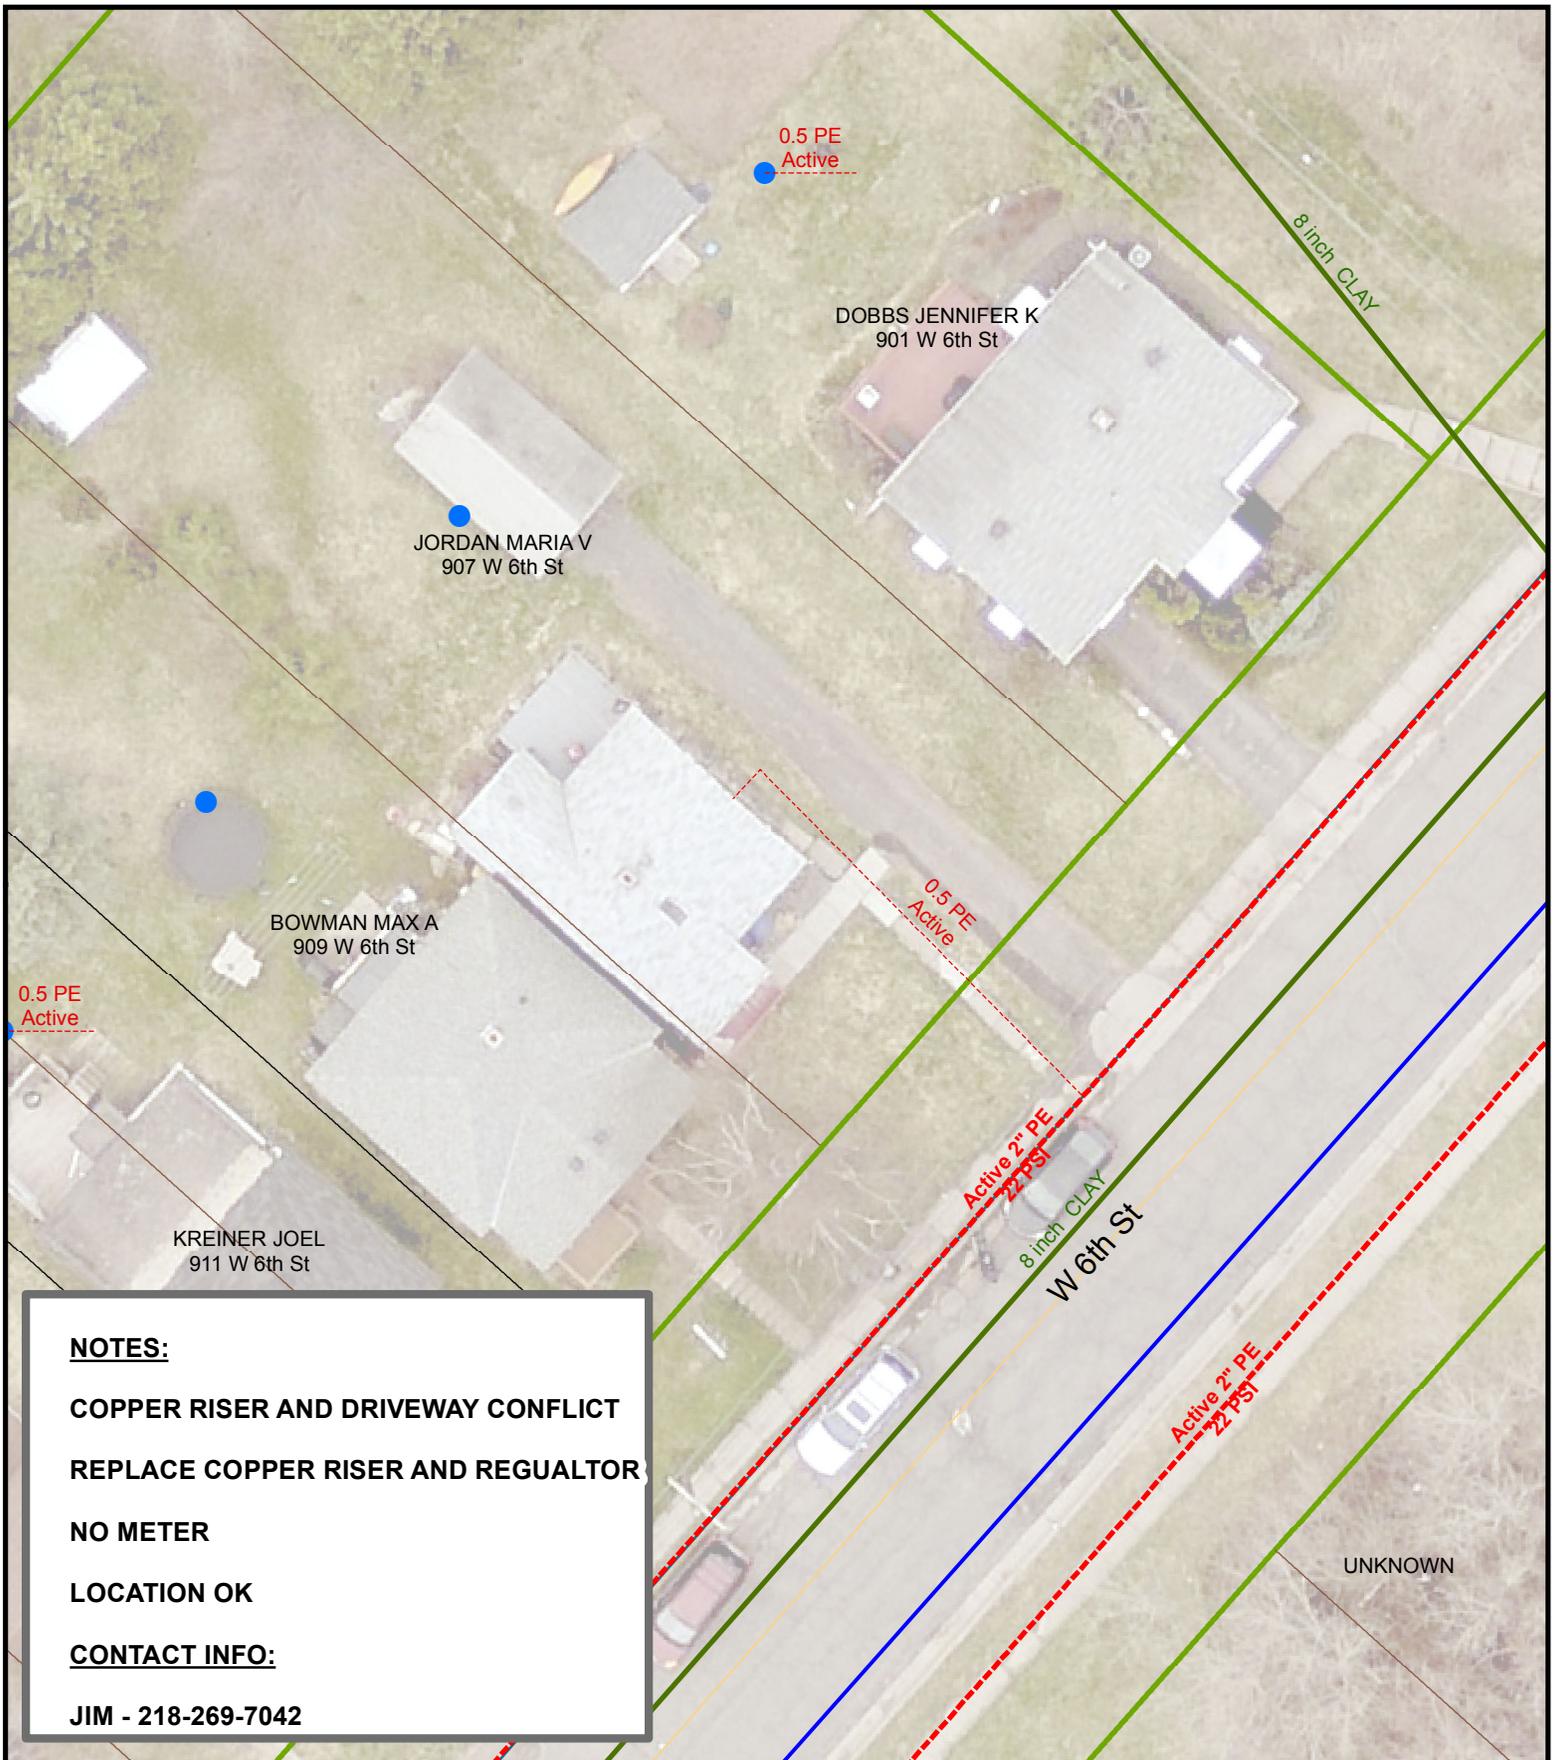

NOTES:
COPPER RISER AND DRIVEWAY CONFLICT
REPLACE COPPER RISER AND REGUALTOR
NO METER
LOCATION OK
CONTACT INFO:
JIM - 218-269-7042

DATE COMPLETED: _____ INSPECTOR: _____

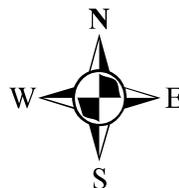
 1 inch = 21 feet

EXCESS FLOW VALVE: YES APPL #: NA EAM #: 443853 ZONE: 5

PLAN OF: REPLACE COPPER RISER

LOCATION: 907 W 6TH ST

FROM: _____ TO: _____


 THE CITY OF
DULUTH
 MINNESOTA

JOB NO: 1613-354

DRAWN BY: SRE

DATE: 3/30/2017

DEPARTMENT OF PUBLIC WORKS AND UTILITIES