

ADDENDUM NO. 4

June 30, 2017

for

**CITY OF DULUTH
LAFAYETTE COMMUNITY CENTER**

for

CITY OF DULUTH

411 West First Street, Ground Floor

Duluth, Minnesota 55802

ARCHITECTS/LANDSCAPE ARCHITECTS/ENGINEERS/INTERIOR DESIGNERS:

ARCHITECTURAL RESOURCES, INC.

126 E. Superior Street

Duluth, MN. 55802

218/727-8481

ARI Project # 16-076

BID DATE: July 6, 2017, @ 2:00 p.m. CST

The following Addendum shall be appended to and become part of the specifications and plans for the construction of the above mentioned project. This Addendum supersedes and supplants all previous reference to similar items.

=====

ARCHITECTURAL DRAWINGS

=====

1.1 SHEET A1.1 FIRST FLOOR REMODEL PLAN / WALL TYPES

- A. **Delete** Wall Type 1 and **Replace** with Revised Wall Type 1 (See attached Sheet 1 of 1).

=====


ATTACHED DOCUMENTS

=====

The following documents are attached to this addendum and shall be considered a part thereof.

REVISED WALL TYPE Sheet 1 of 1

END OF ADDENDUM 4

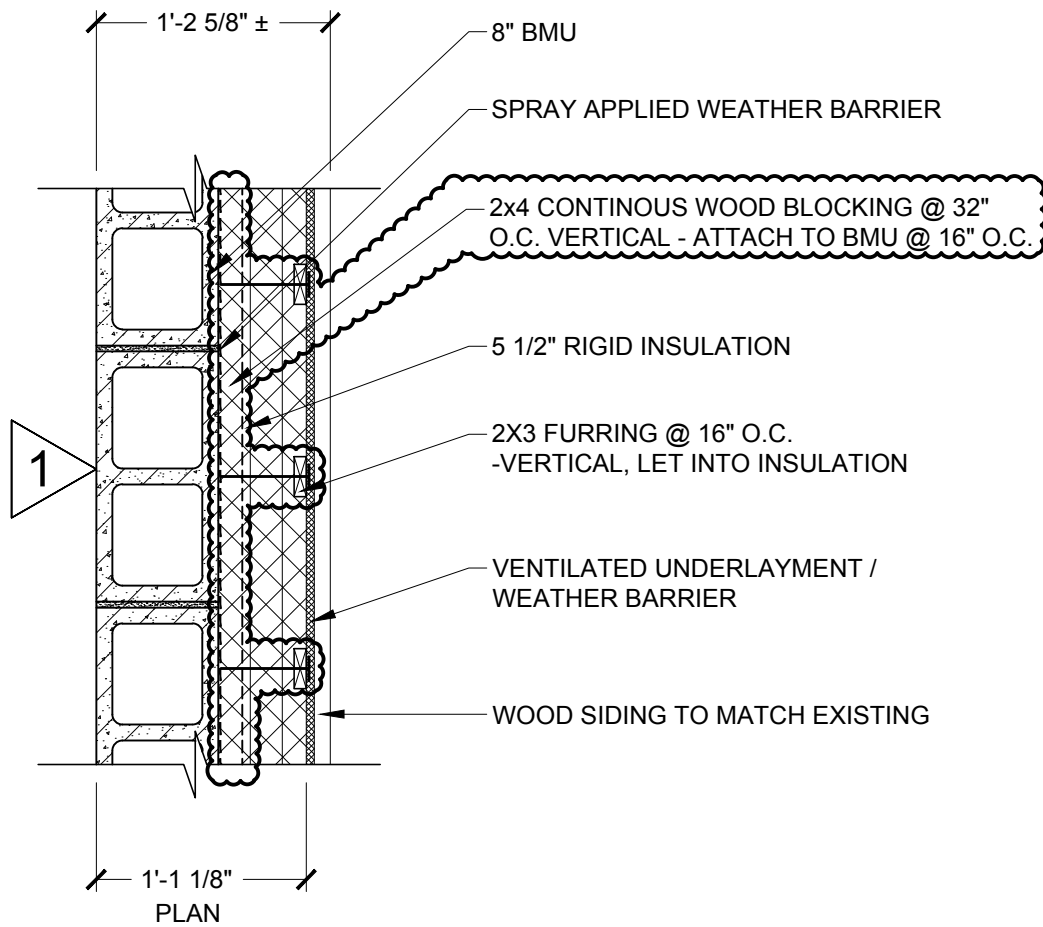

PROJECT NAME: CITY OF DULUTH LAFAYETTE
COMMUNITY CENTER

DRAWING NAME: REVISED WALL TYPE

SCALE:
1" = 1'-0"

SHEET NAME:
1 OF 1

DATE:
JUNE 30, 2017

PROJECT #:
16-076

DRAWN BY:
CHECKED BY:

KJS
RME

