

1" W.O. TIER	YES ☐	NO ☐	EXCESS FLOW VALVE	YES ☒	NO ☐	SERVICE LENGTH _____	LOAD _____	MODEL _____
--------------	------------------------------	-----------------------------	-------------------	---	-----------------------------	----------------------	------------	-------------

T 50 N, R 14 W, NW SE SW SE SEC 23



PLAN OF: 8" P.E. H.P.B. MAIN REPLACEMENT, 8" STEEL H.P.B.
MAIN REMOVAL, (2) - 1/2" P.E. GAS SERVICE RE-CONNECTS


LOCATION: E. 1ST STREET ALLEY

FROM: 12TH AVE E
TO: 750' ± WILY

INDEPENDENTLY VERIFIED AND CERTIFIED

SCALE: 1"=50
JOB NO.: 090465-48
DRAWN BY: T.C.
CHECKED BY: T.C.
DATE: 11/1/88

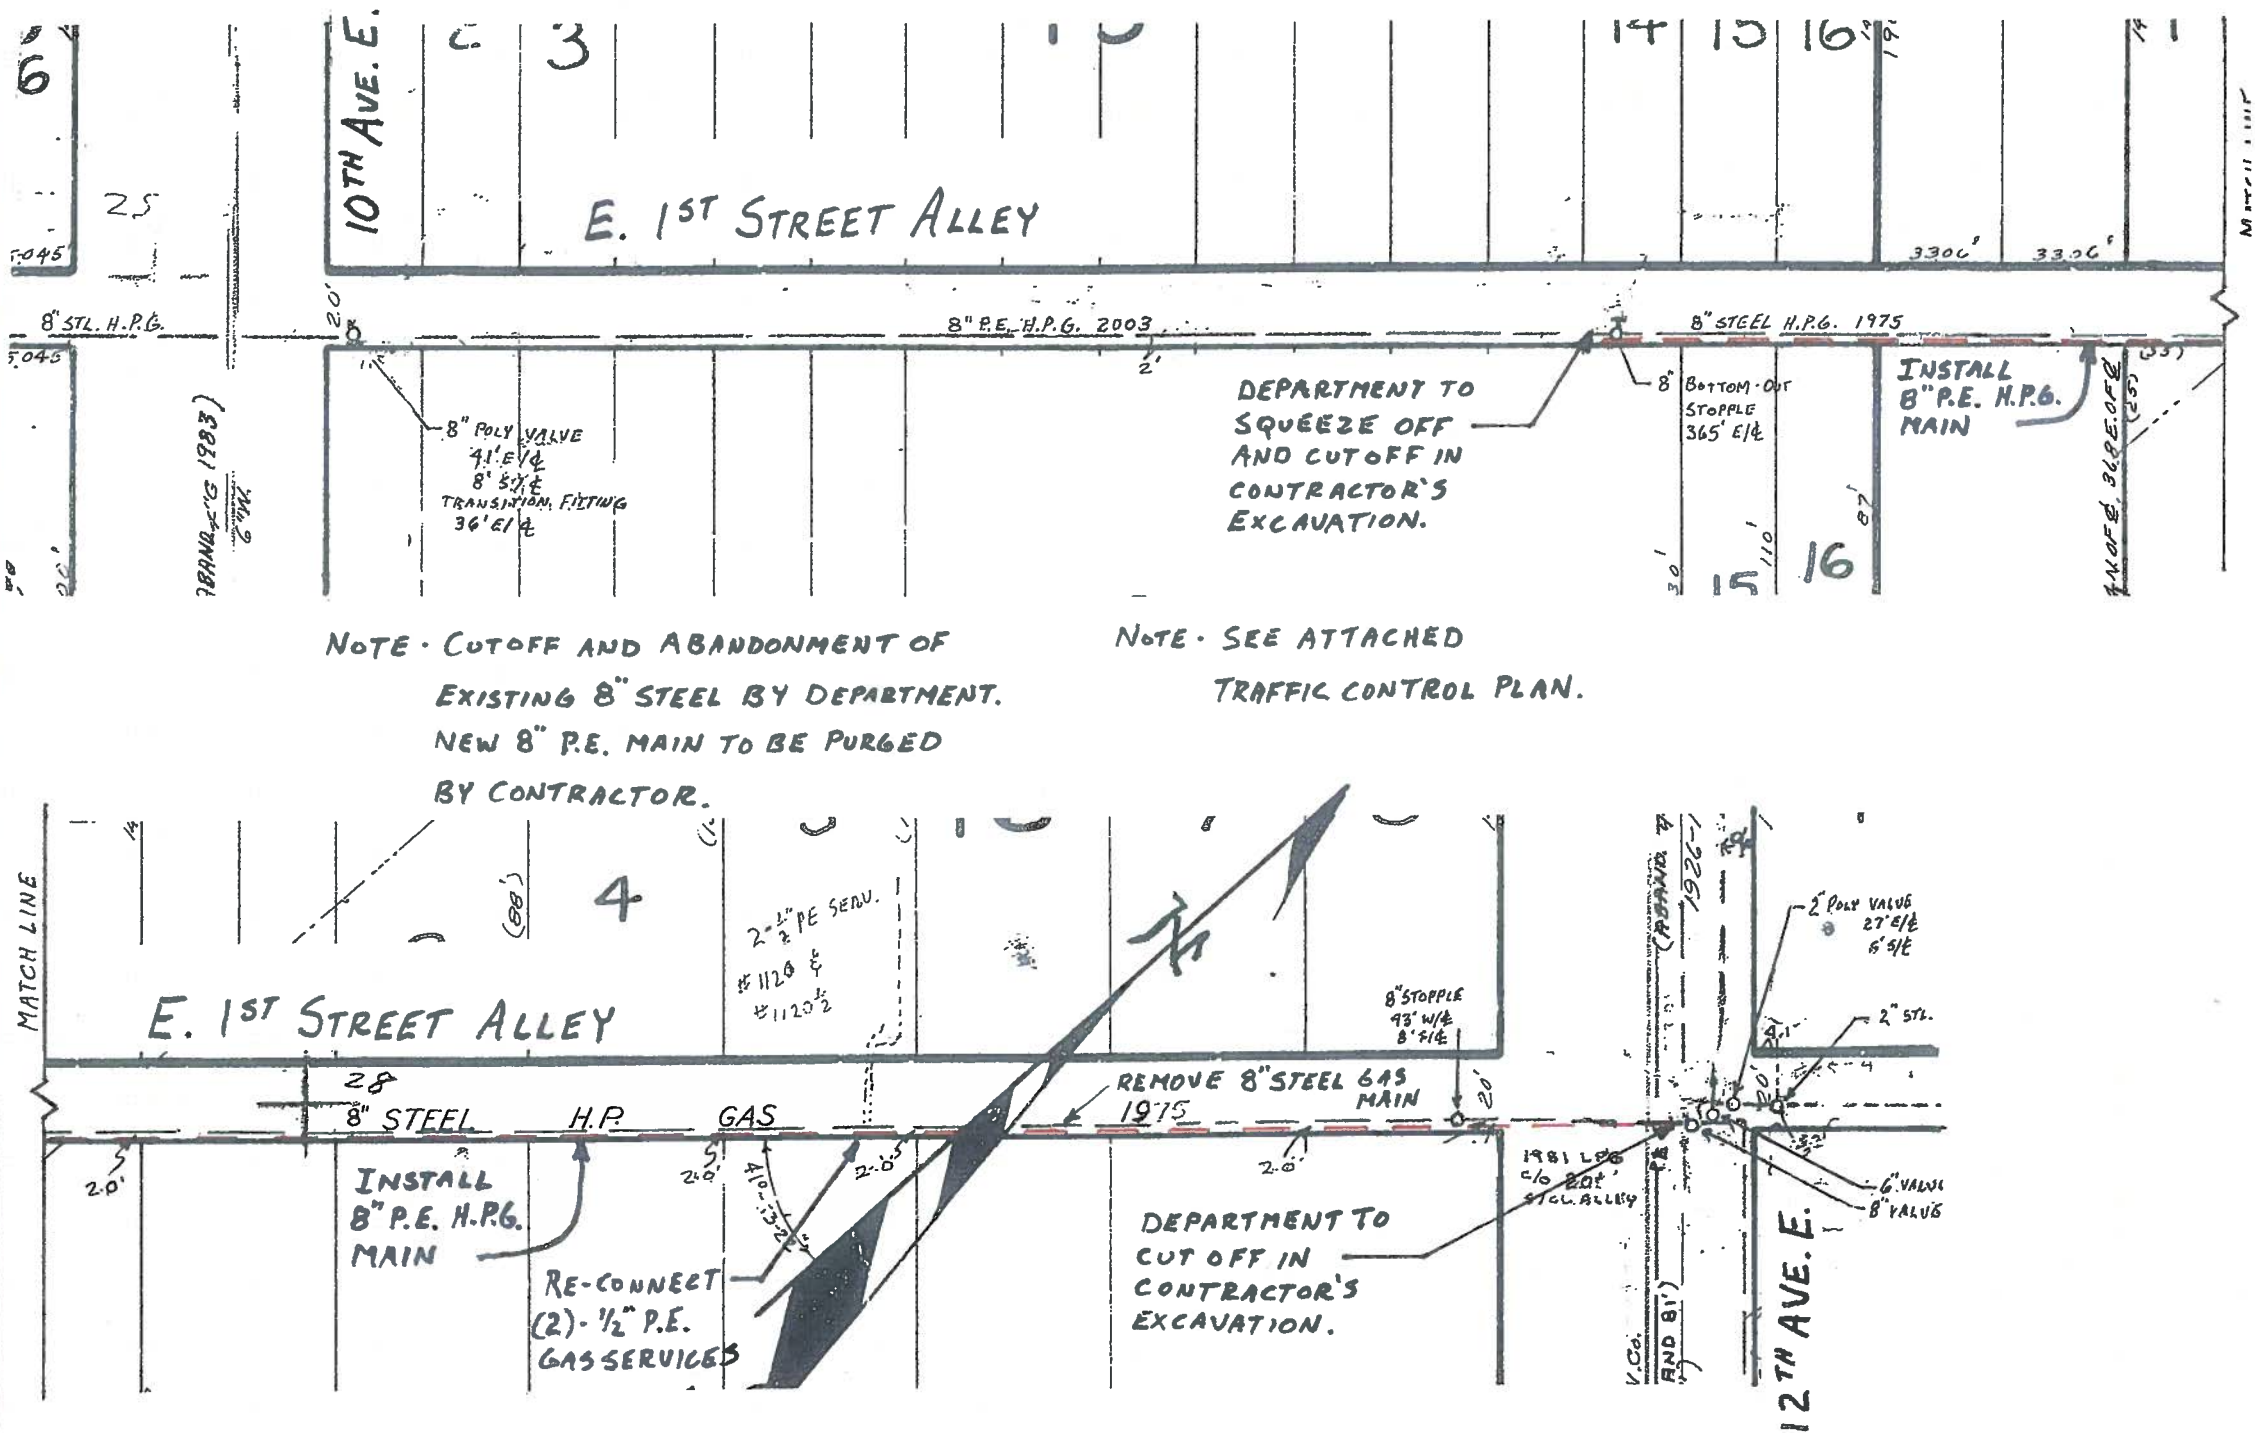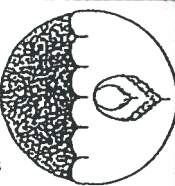

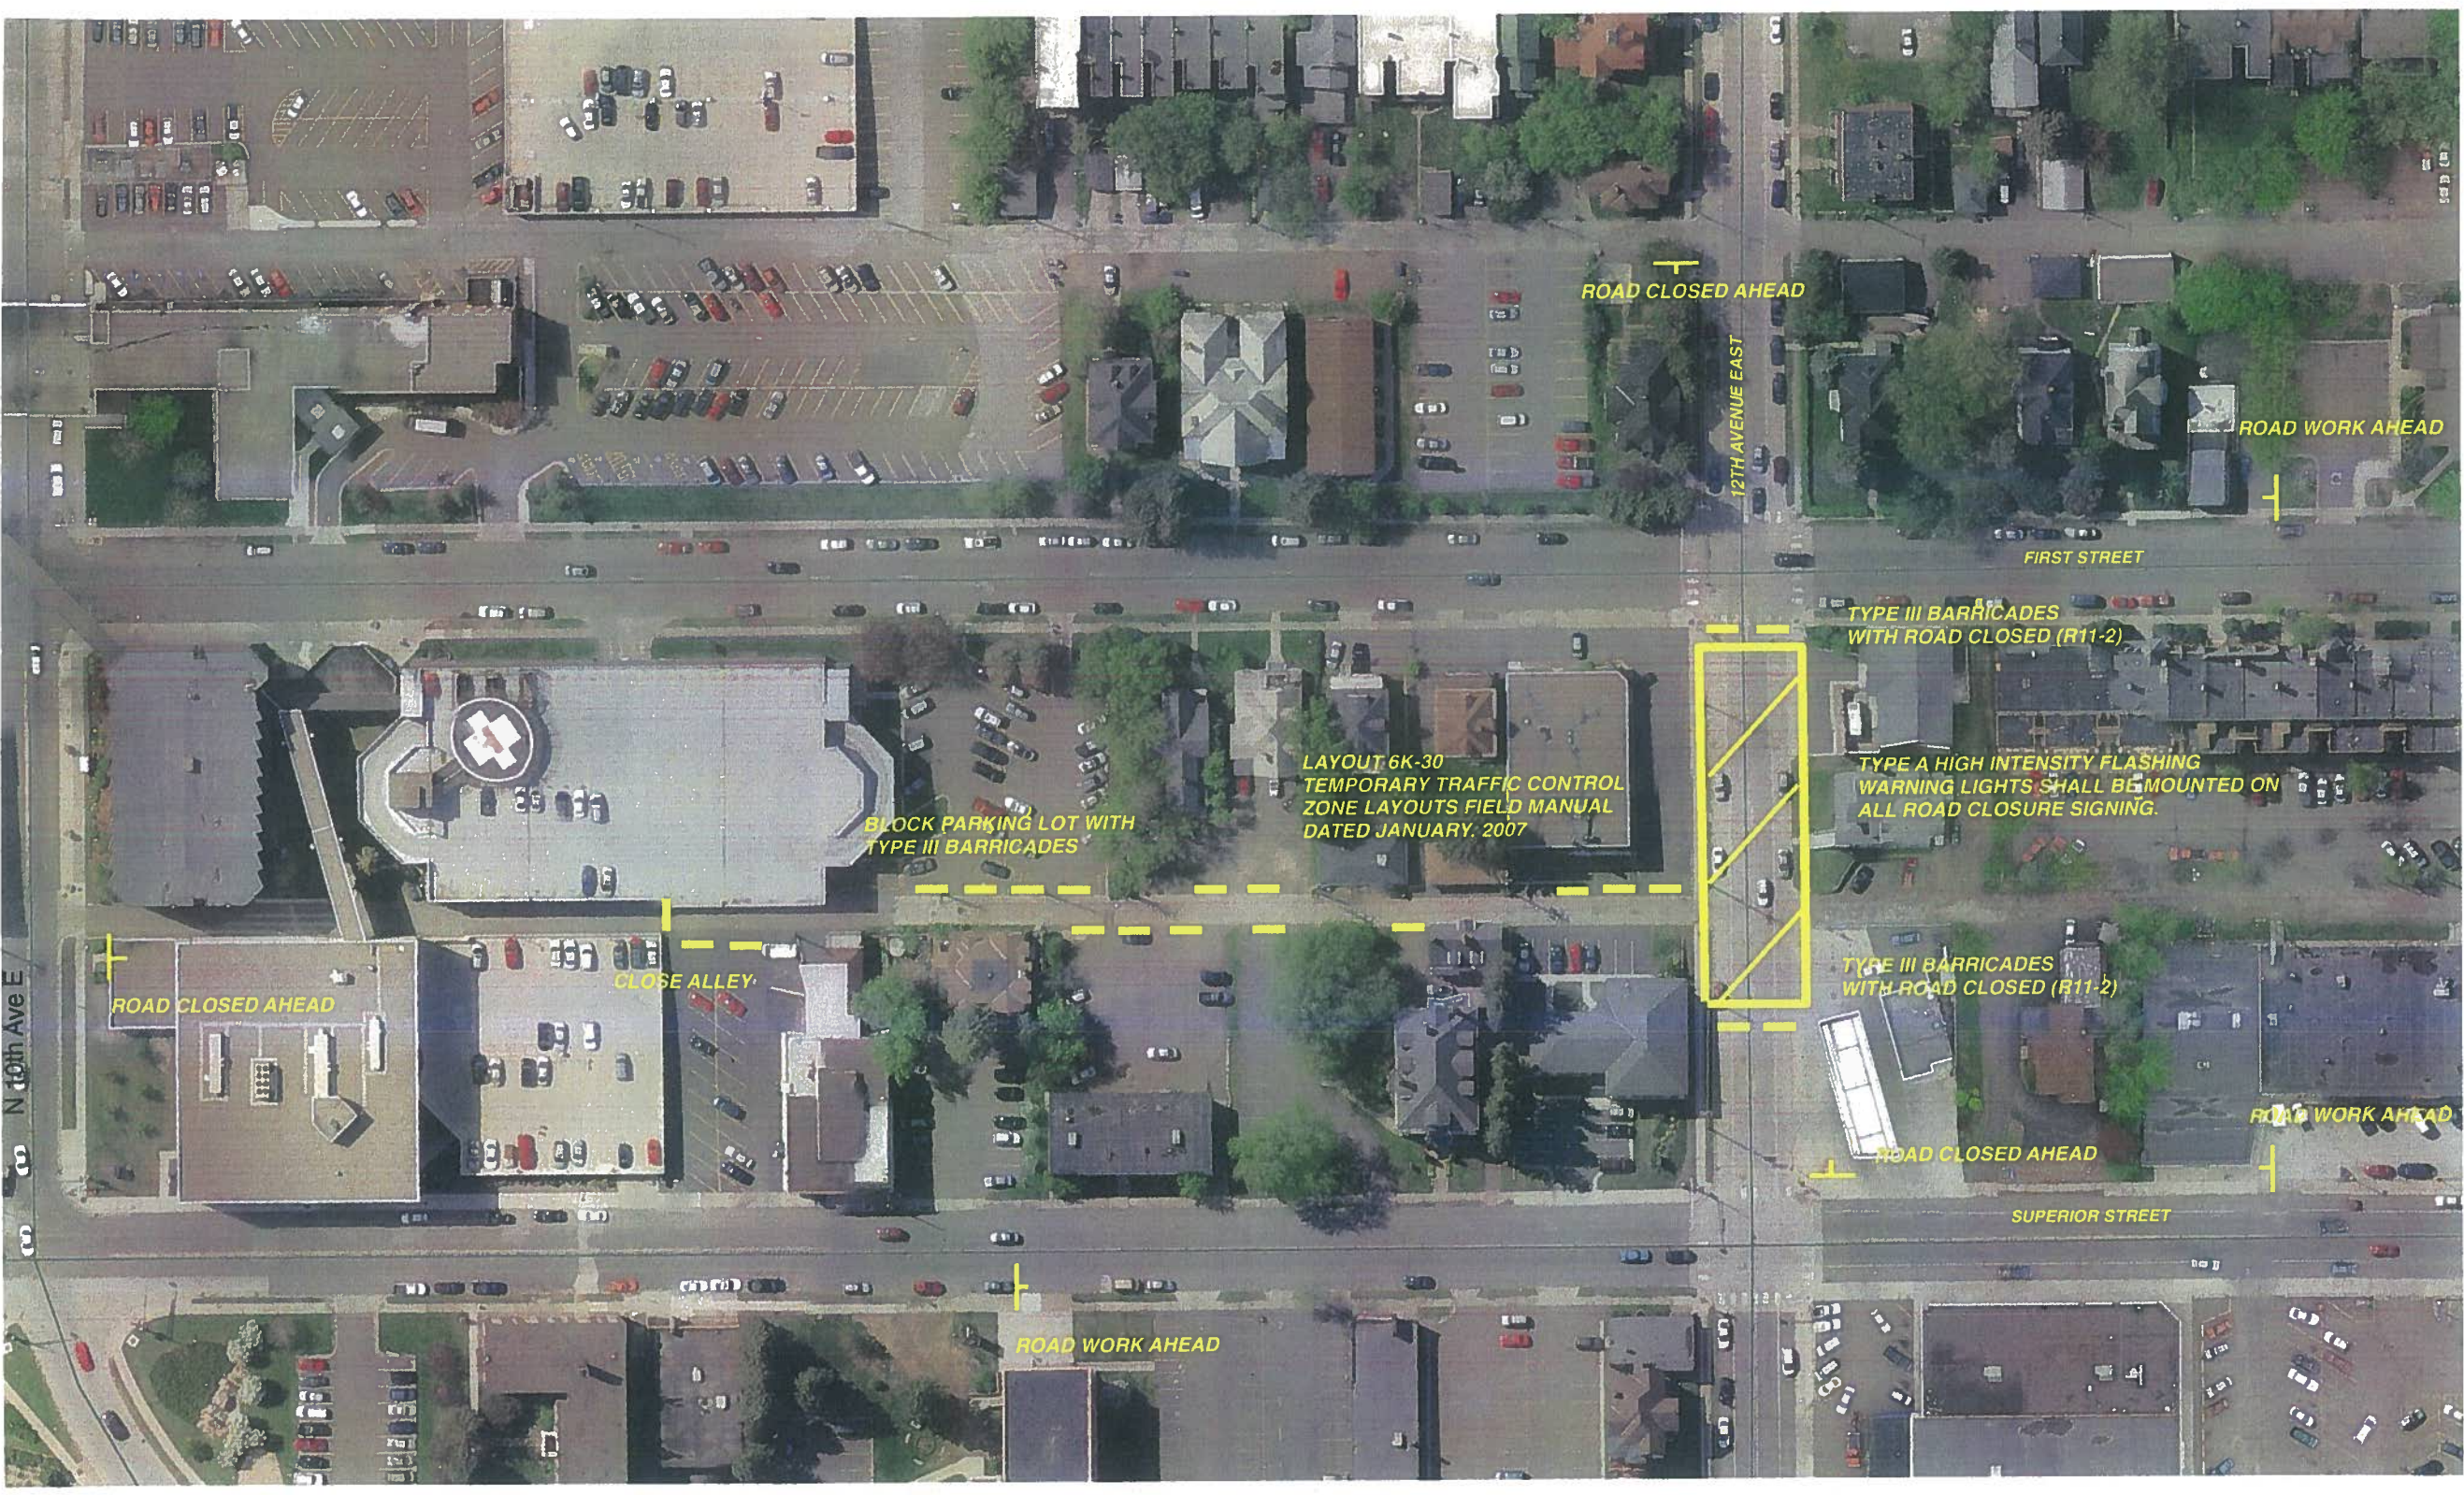

ROAD CLOSED AHEAD

12TH AVENUE EAST

ROAD WORK AHEAD

FIRST STREET

TYPE III BARRICADES
WITH ROAD CLOSED (R11-2)

TYPE A HIGH INTENSITY FLASHING
WARNING LIGHTS SHALL BE MOUNTED ON
ALL ROAD CLOSURE SIGNING.

LAYOUT 6K-30
TEMPORARY TRAFFIC CONTROL
ZONE LAYOUTS FIELD MANUAL
DATED JANUARY, 2007

BLOCK PARKING LOT WITH
TYPE III BARRICADES

CLOSE ALLEY

ROAD CLOSED AHEAD

TYPE III BARRICADES
WITH ROAD CLOSED (R11-2)

ROAD WORK AHEAD

ROAD CLOSED AHEAD

SUPERIOR STREET

ROAD WORK AHEAD

N 10th Ave E