


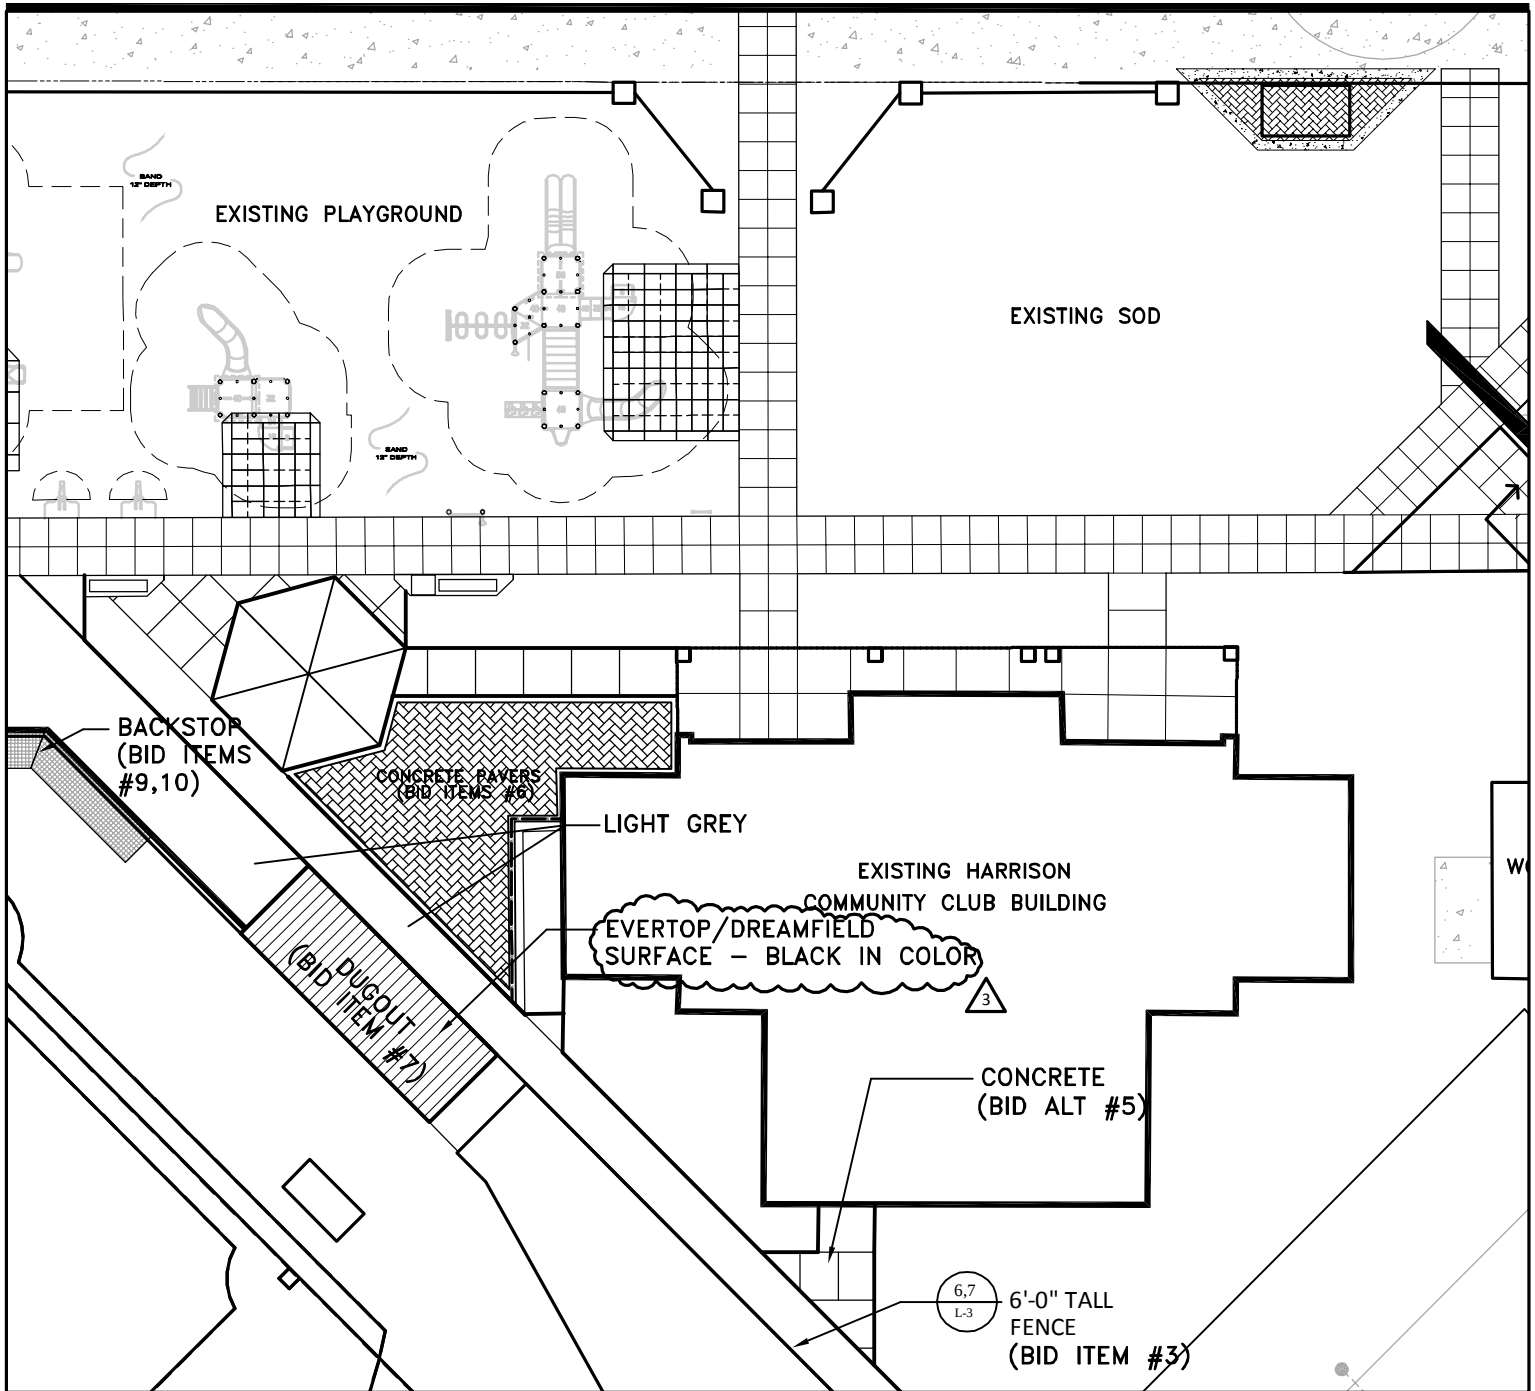

REQUEST FOR BID FORM TO BE CHANGED TO THE FOLLOWING TO REFLECT THE CHANGE IN THE BID OPENING DATE:

BID OPENING AT: 2:00 PM on May 10, 2011

ADDENDUM #3

Date	04/28/2011	HARRISON RECREATION CENTER MIRACLE FIELD IMPROVEMENTS L-2 AND SPECIFICATIONS SHEET AFFECTED	1 EXHIBIT	 +ASSOCIATES Landscape Architecture Site + Urban Design 605 Board of Trade Bldg. Duluth, MN 55802 phone 218.391.1335 fax 218.722.6697 email sas@cpinternet.com
Bid Opening Date	05/10/2011			
Project Number	1013G-B			

THIRD STREET

STOP

EXISTING PLAYGROUND

EXISTING SOD

BEIGE

LIGHT GREY

4" CONCRETE WALKS
(BID ITEM #5)

BACKSTOP
(BID ITEMS #9,10)

CONCRETE PAVEMENT
(BID ITEM #8)

LIGHT GREY

EXISTING HARRISON COMMUNITY CLUB BUILDING

ASPHALT UNDER DUGOUT TO REMAIN BLACK (NO COLOR)

DUGOUT
(BID ITEM #7)

60% BRIGHT GREEN/
40% HUNTER GREEN

BEIGE

BEIGE

BEIGE

60% BRIGHT GREEN/
40% HUNTER GREEN

BEIGE

CONCRETE
(BID ALT #5)

5'-0" TALL FENCE
(BID ITEM #3)

TERRACOTTA RED

PEARL BASES/PLATES/FOUL LINES

EVERTOP OR DREAMFIELD SURFACE
(BID ITEMS #4)

60% BRIGHT GREEN/
40% HUNTER GREEN

5'-0" TALL OUTFIELD FENCE
(BID ITEM #3)

REMOVE EXISTING LINES ON ASPHALT

PROTECT EXISTING SOD


50% HUNTER GREEN
50% BLACK

12'-0" TALL FENCE
(BID ITEM #3)

ADDENDUM #3

Date	04/28/2011
Bid Opening Date	05/10/2011
Project Number	1013G-B

SAS + ASSOCIATES
Landscape Architecture
Site + Urban Design
605 Board of Trade Bldg.
Duluth, MN 55802
phone 218.391.1335
fax 218.722.6697
email sas@cpinternet.com

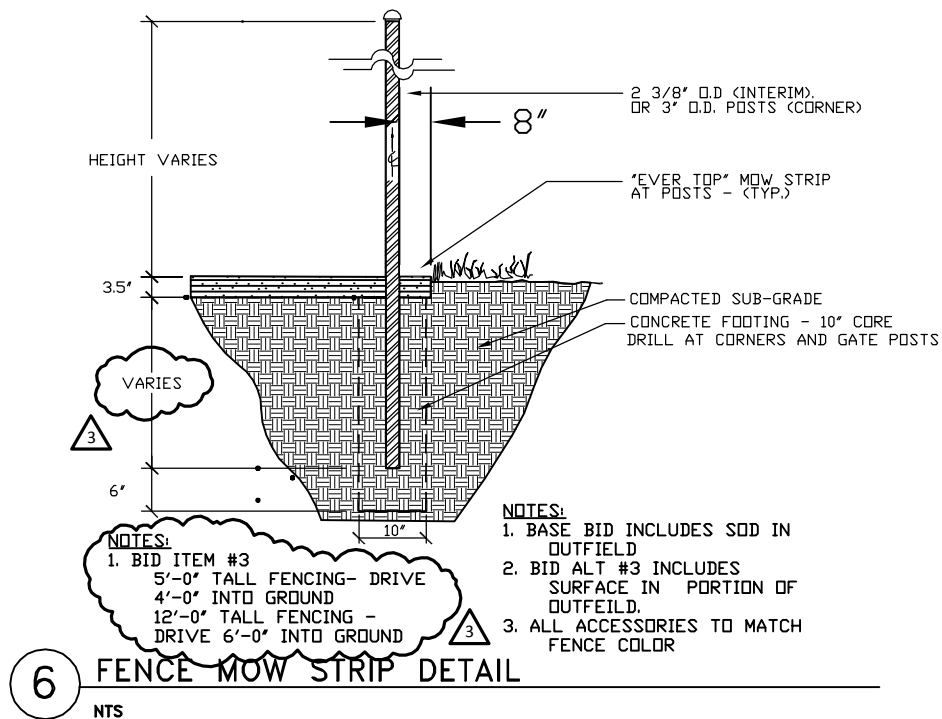

ADDENDUM #3

Date	04/28/2011
Bid Opening Date	05/10/2011
Project Number	1013G-B

HARRISON RECREATION CENTER MIRACLE FIELD IMPROVEMENTS

L-3


SHEET AFFECTED

3


EXHIBIT

S+ASSOCIATES
Landscape Architecture
Site + Urban Design

605 Board of Trade Bldg.
Duluth, MN 55802
phone 218.391.1335
fax 218.722.6697
email sas@cpinternet.com

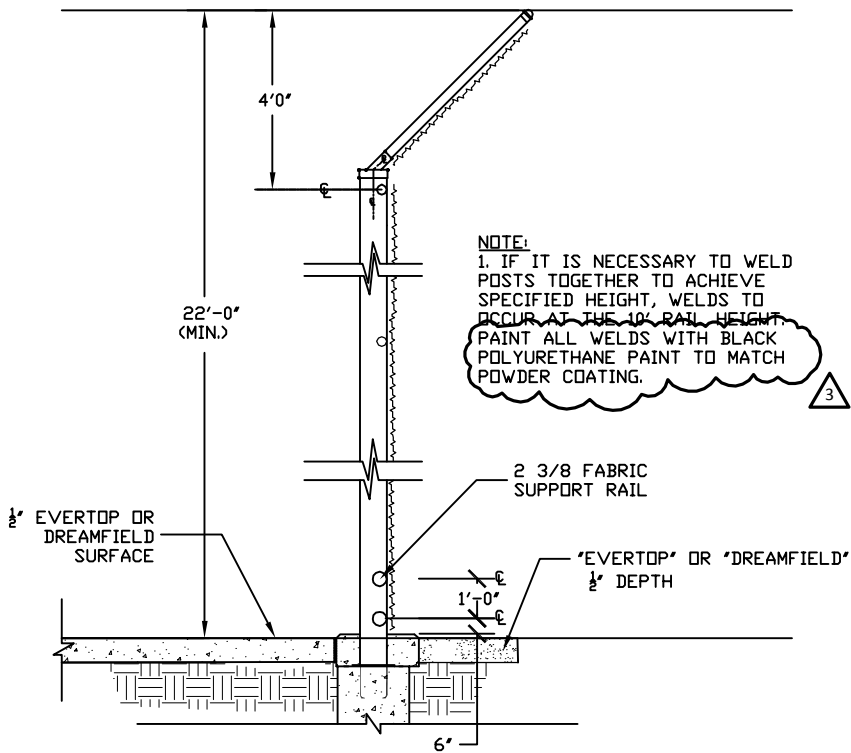

1 BACKSTOP SECTION DETAIL
NTS

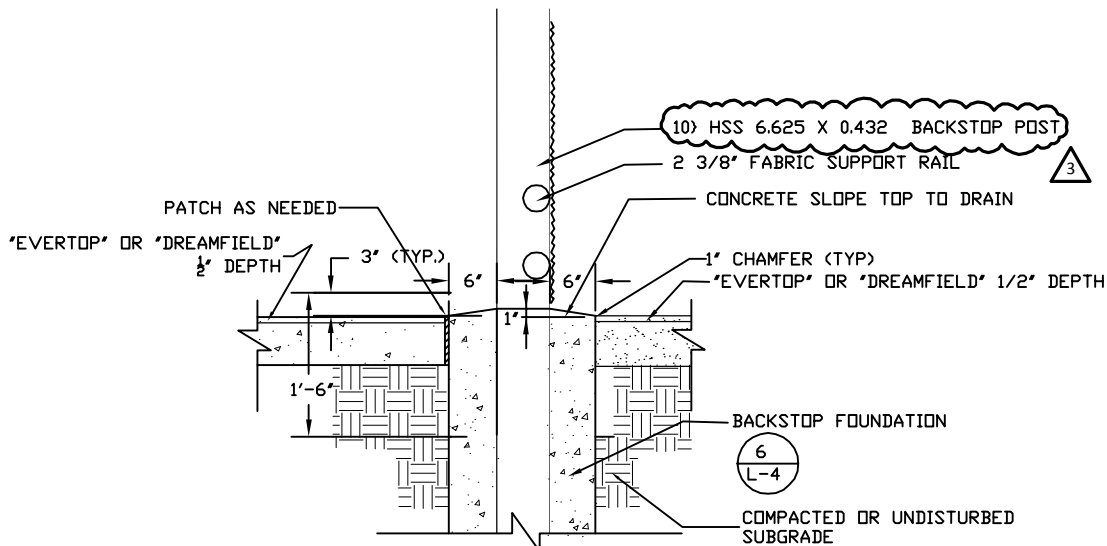

3 BACKSTOP DETAIL
NTS

ADDENDUM #3

Date	04/28/2011
Bid Opening Date	05/10/2011
Project Number	1013G-B

HARRISON RECREATION CENTER MIRACLE FIELD IMPROVEMENTS


L-4

SHEET AFFECTED

4

EXHIBIT

SAS + ASSOCIATES
Landscape Architecture
Site + Urban Design
605 Board of Trade Bldg.
Duluth, MN 55802
phone 218.391.1335
fax 218.722.6697
email sas@cpinternet.com

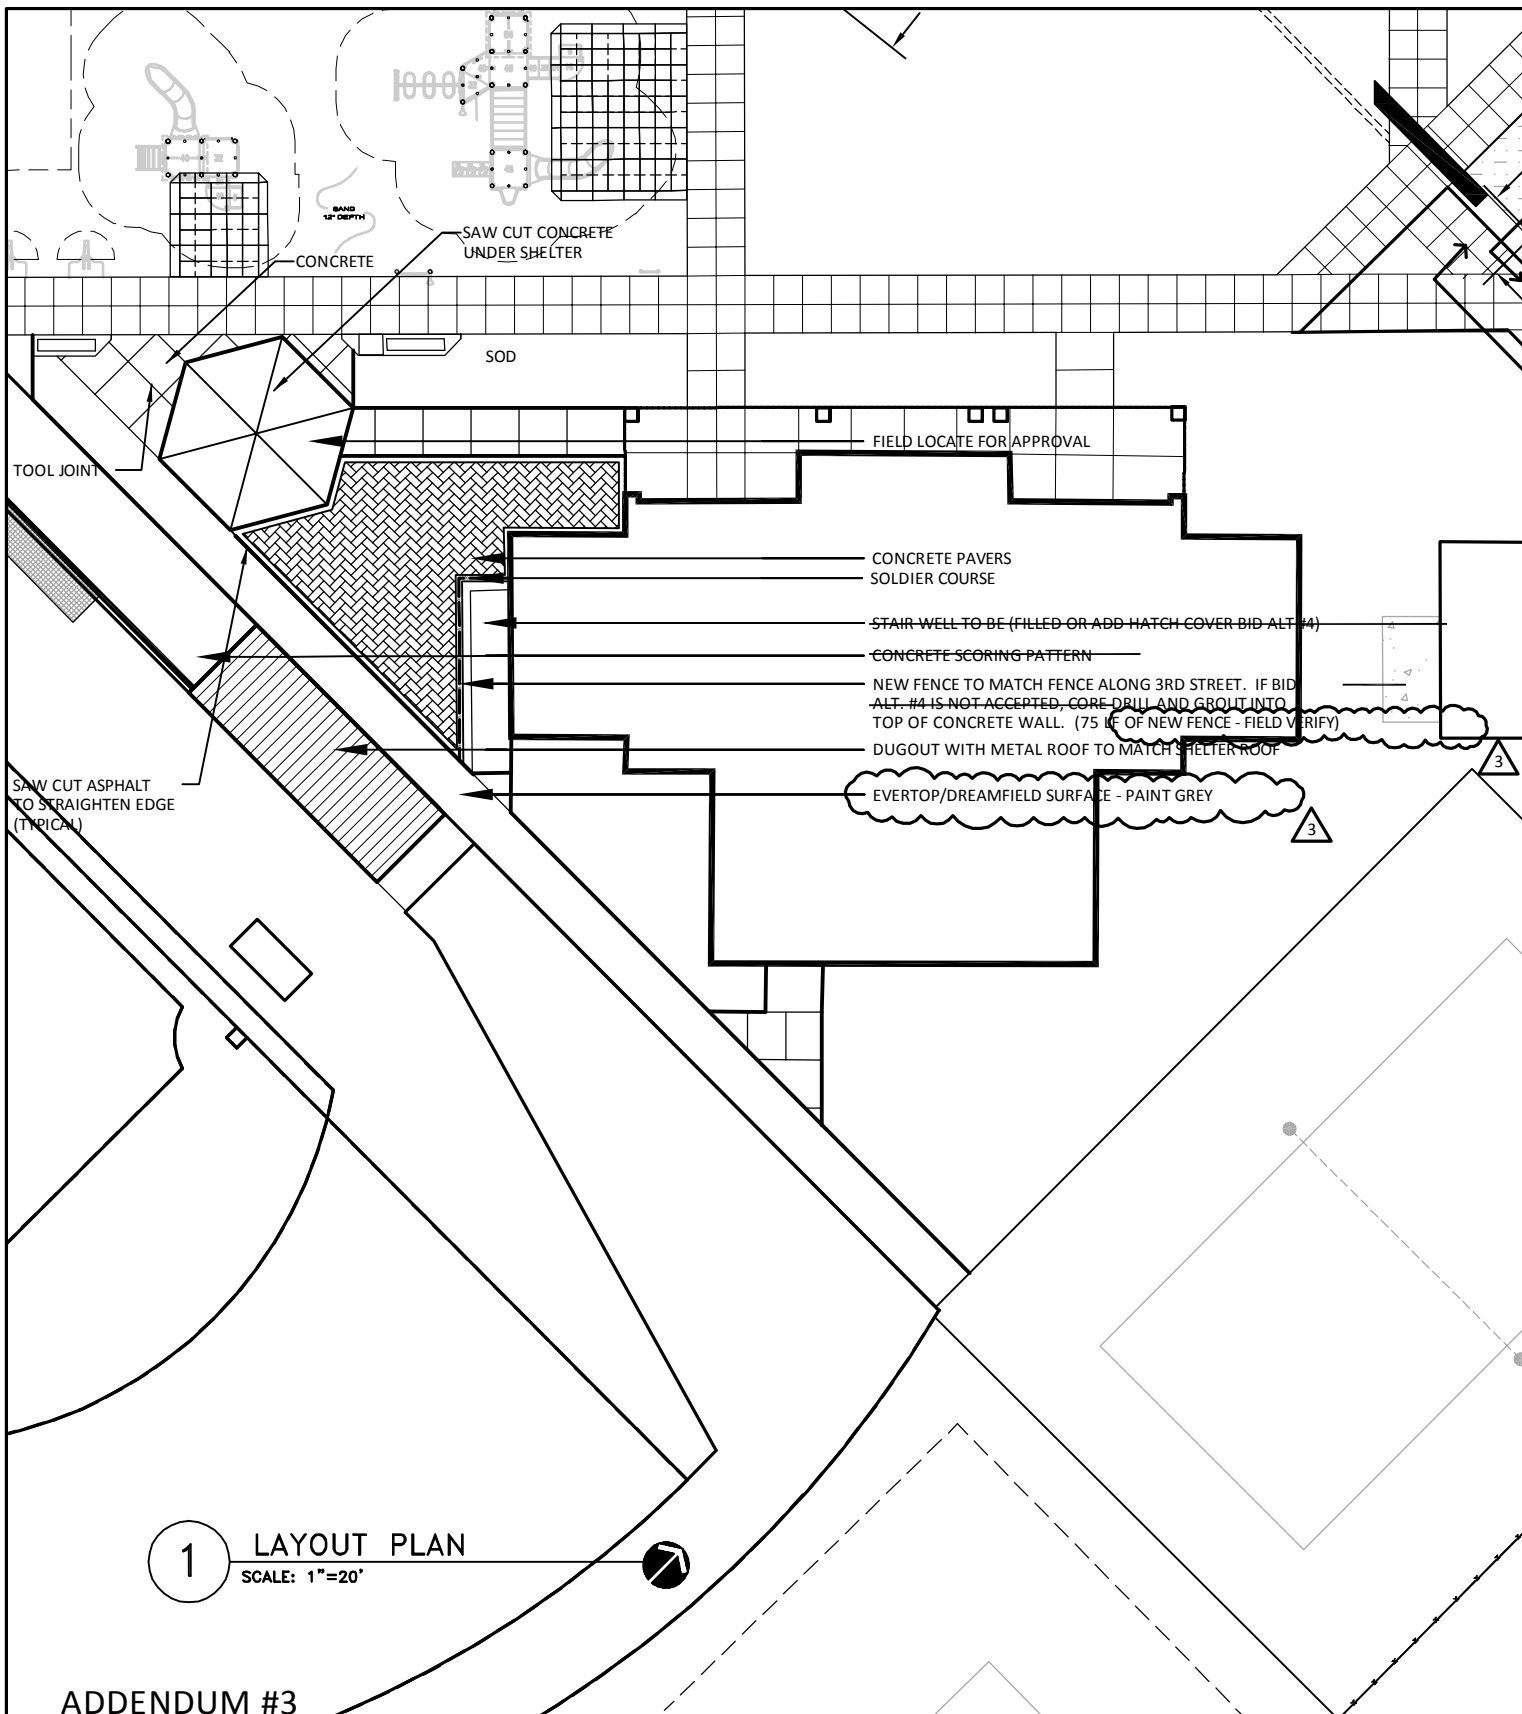

1 LAYOUT PLAN
SCALE: 1"=20'

ADDENDUM #3

Date	04/28/2011
Bid Opening Date	05/10/2011
Project Number	1013G-B

HARRISON RECREATION CENTER MIRACLE FIELD IMPROVEMENTS

L-5
SHEET AFFECTED

5
EXHIBIT

SAS + ASSOCIATES
Landscape Architecture
Site + Urban Design
605 Board of Trade Bldg.
Duluth, MN 55802
phone 218.391.1335
fax 218.722.6697
email sas@cpinternet.com