


HARRISON RECREATION CENTER

MIRACLE FIELD

3002 WEST THIRD STREET
DULUTH, MN

VICINITY MAP

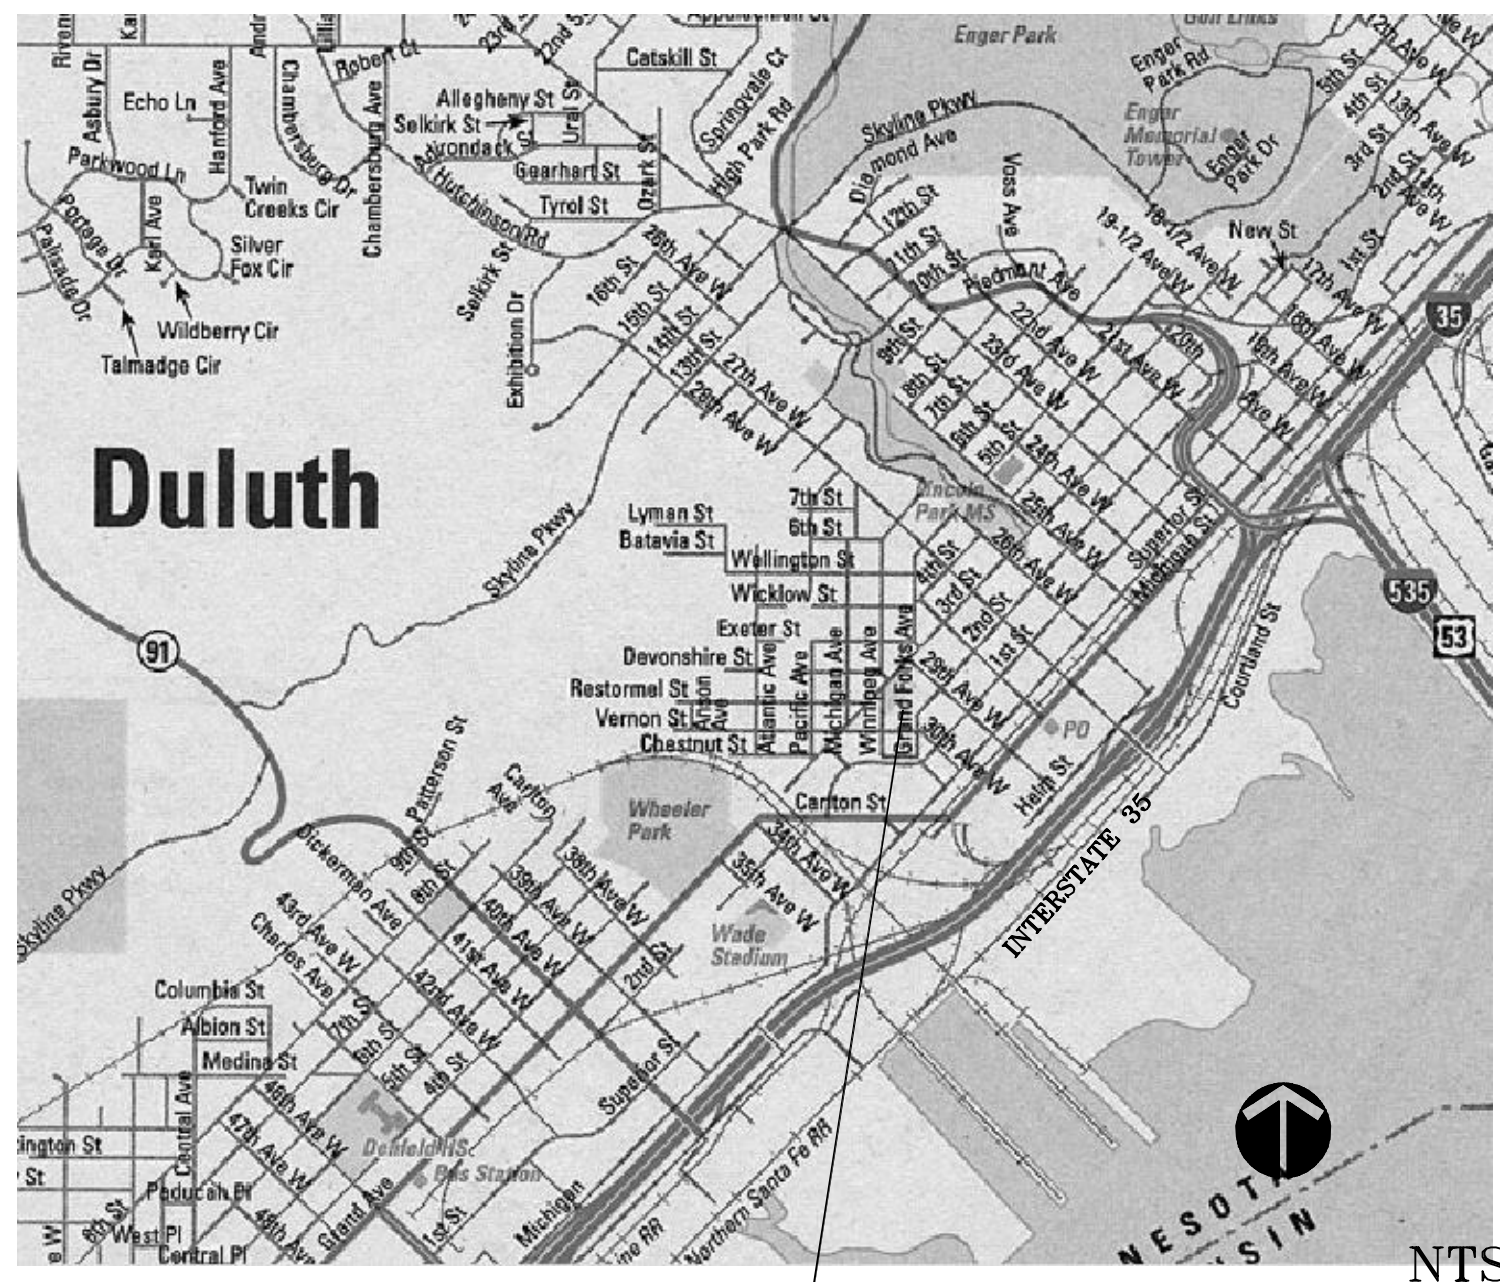

SITE LOCATION

CONTACT LIST

OWNER

CITY OF DULUTH
DEPARTMENT OF
PARKS AND RECREATION
12 EAST FOURTH STREET
DULUTH, MN 55802
CITY CONTACT
TEL. (218)730-5640 FAX (218)730-5920
TERRY GROSHONG AIA: CITY ARCHITECT

LANDSCAPE ARCHITECT

SAS+ASSOCIATES
605 BOARD OF TRADE BLDG, SUITE 605
DULUTH, MN 55802
TEL. (218)391-1335 FAX (218)722-6697
CONTACT: LUKE SYDOW

SHEET INDEX

D-1	REMOVALS PLAN
L-1	OVERALL PLAN
L-2	BALLFIELD LAYOUT
L-3	DETAILS
L-4	BACKSTOP DETAILS
L-5	DETAILS/DUGOUT
L-6	BID ALTERNATES

SITE DETAIL



NTS

BID OPENING: MAY 2, 2011
PROJECT NUMBER: 1013G-B

**HARRISON RECREATION CENTER
MIRACLE FIELD IMPROVEMENTS**

CITY OF DULUTH, MINNESOTA



Date: 4/15/2011

Drawn By: LWS

Checked By: LWS

Project Number 09191

Sheet Number **D-1**

P:\09191 - Miracle Field - Duluth PHASE I\b1-09191.dwg



CITY OF DULUTH, MINNESOTA




OVERALL PLAN



Sheet Number **L-1**

11) BALLFIELD TO RECEIVE "EVERTOP" SURFACE AS PROVIDED BY SURFACE AMERICA OR DREAMFIELD PROVIDED BY BEYNSPORTS SURFACE COMPANY.





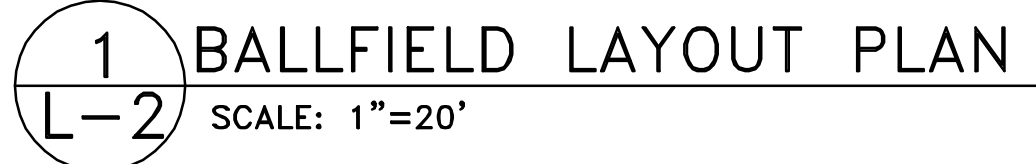
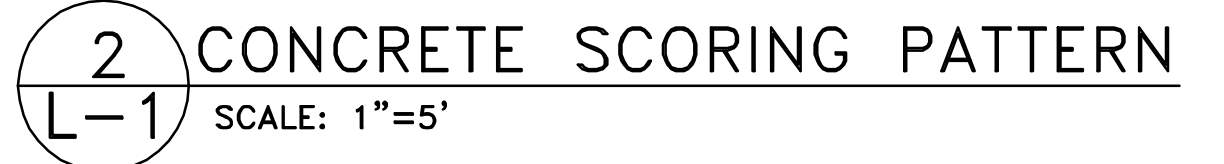


CITY OF DULUTH, MINNESOTA

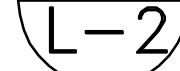

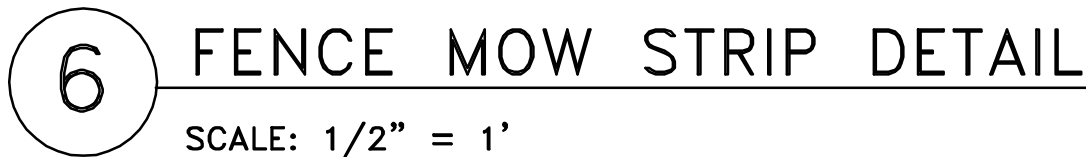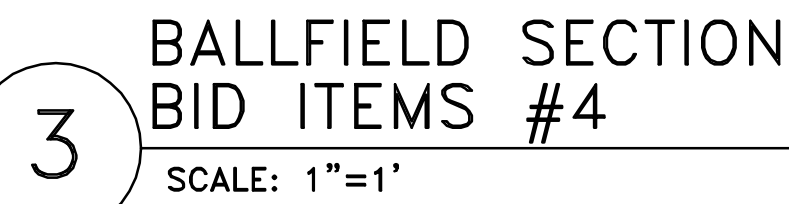

Purpose	Date

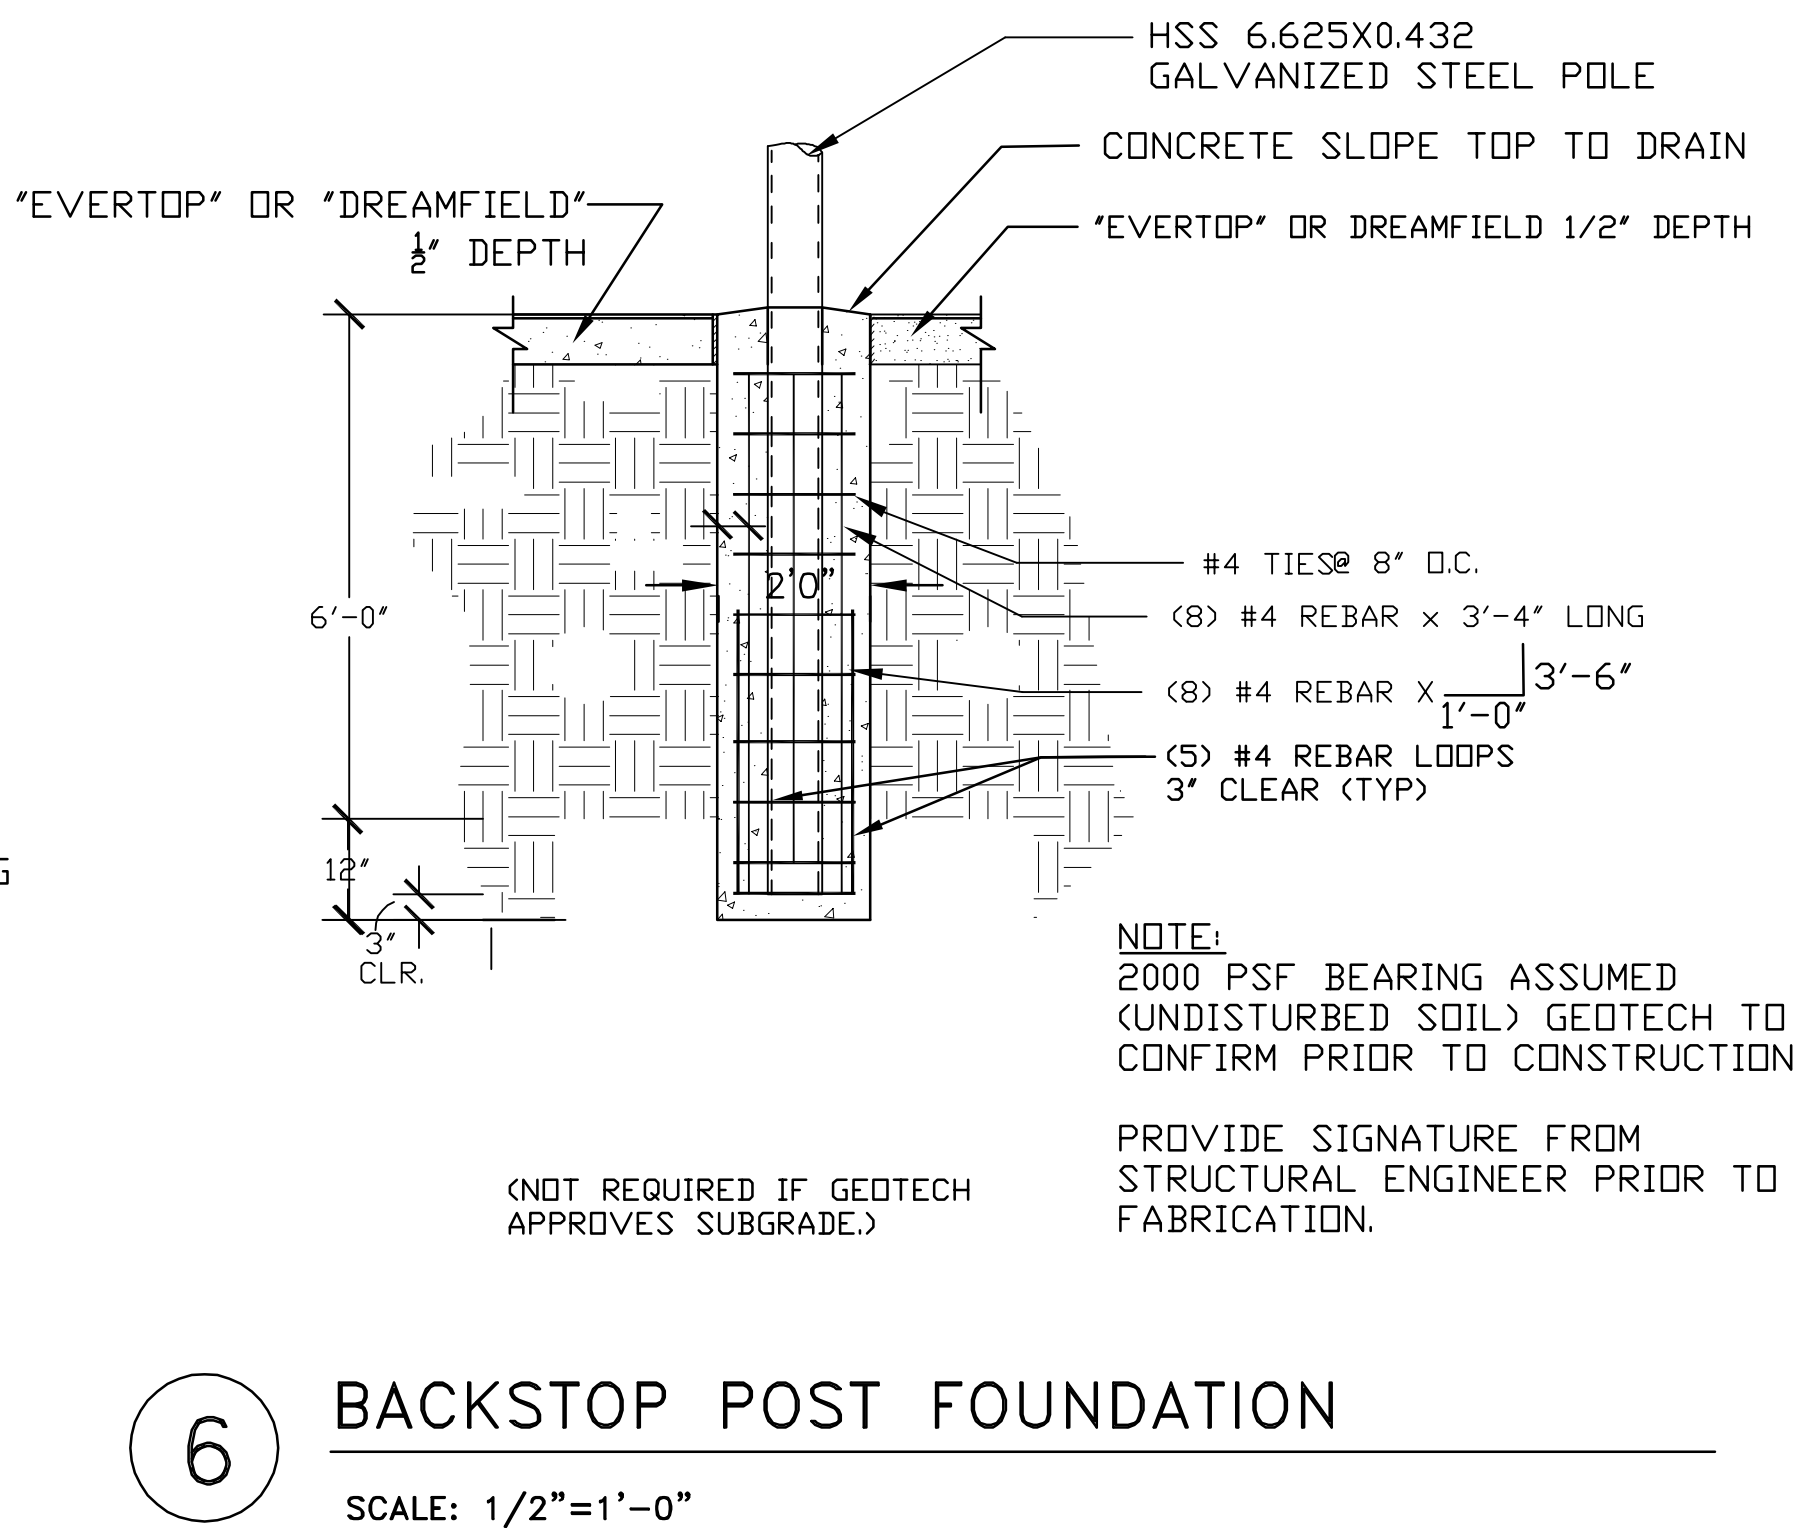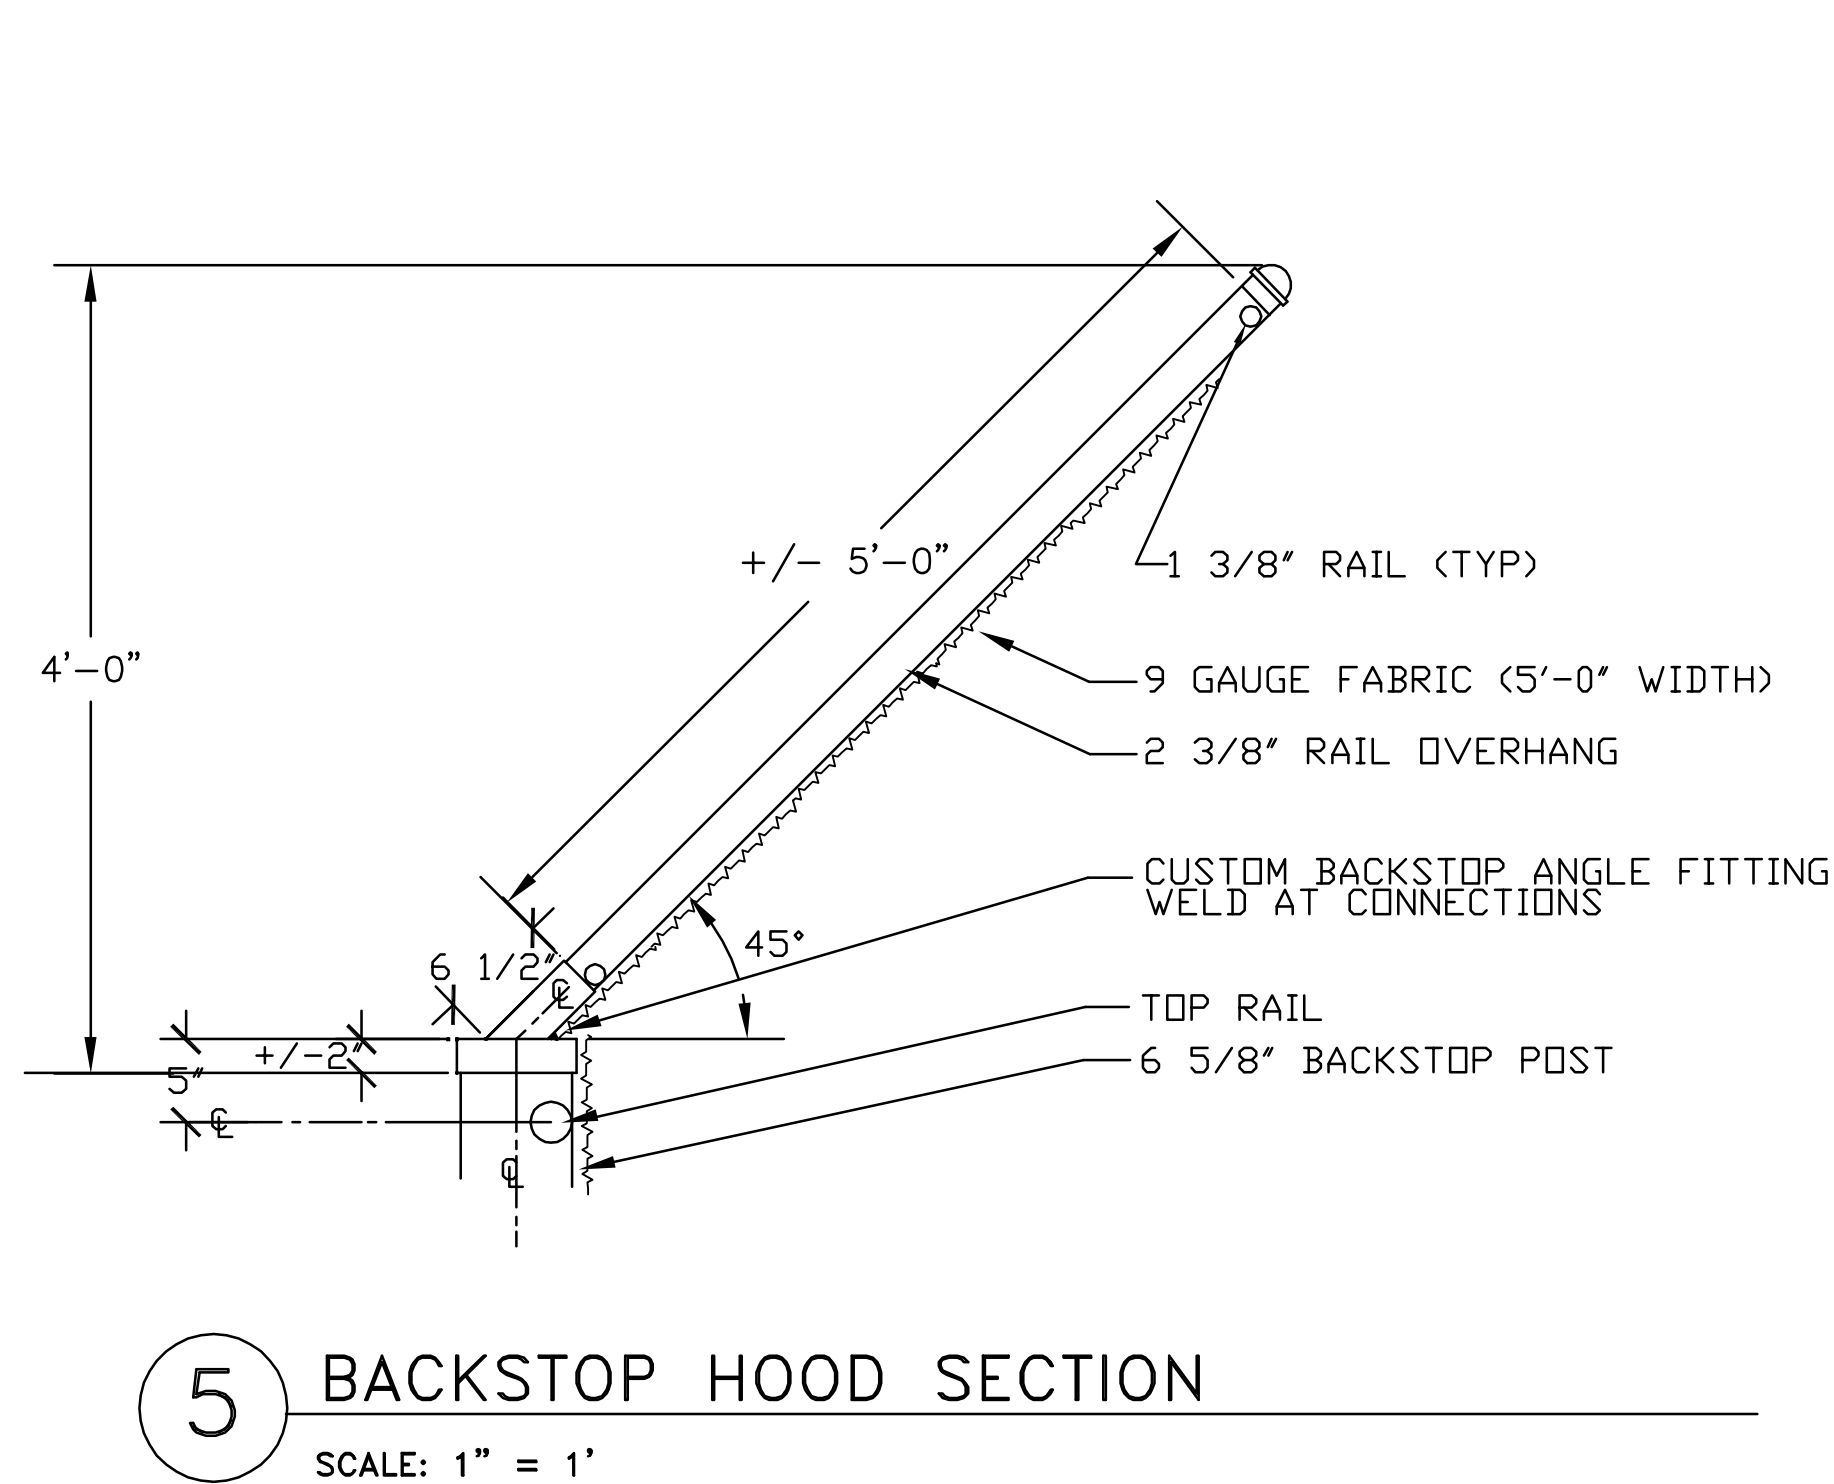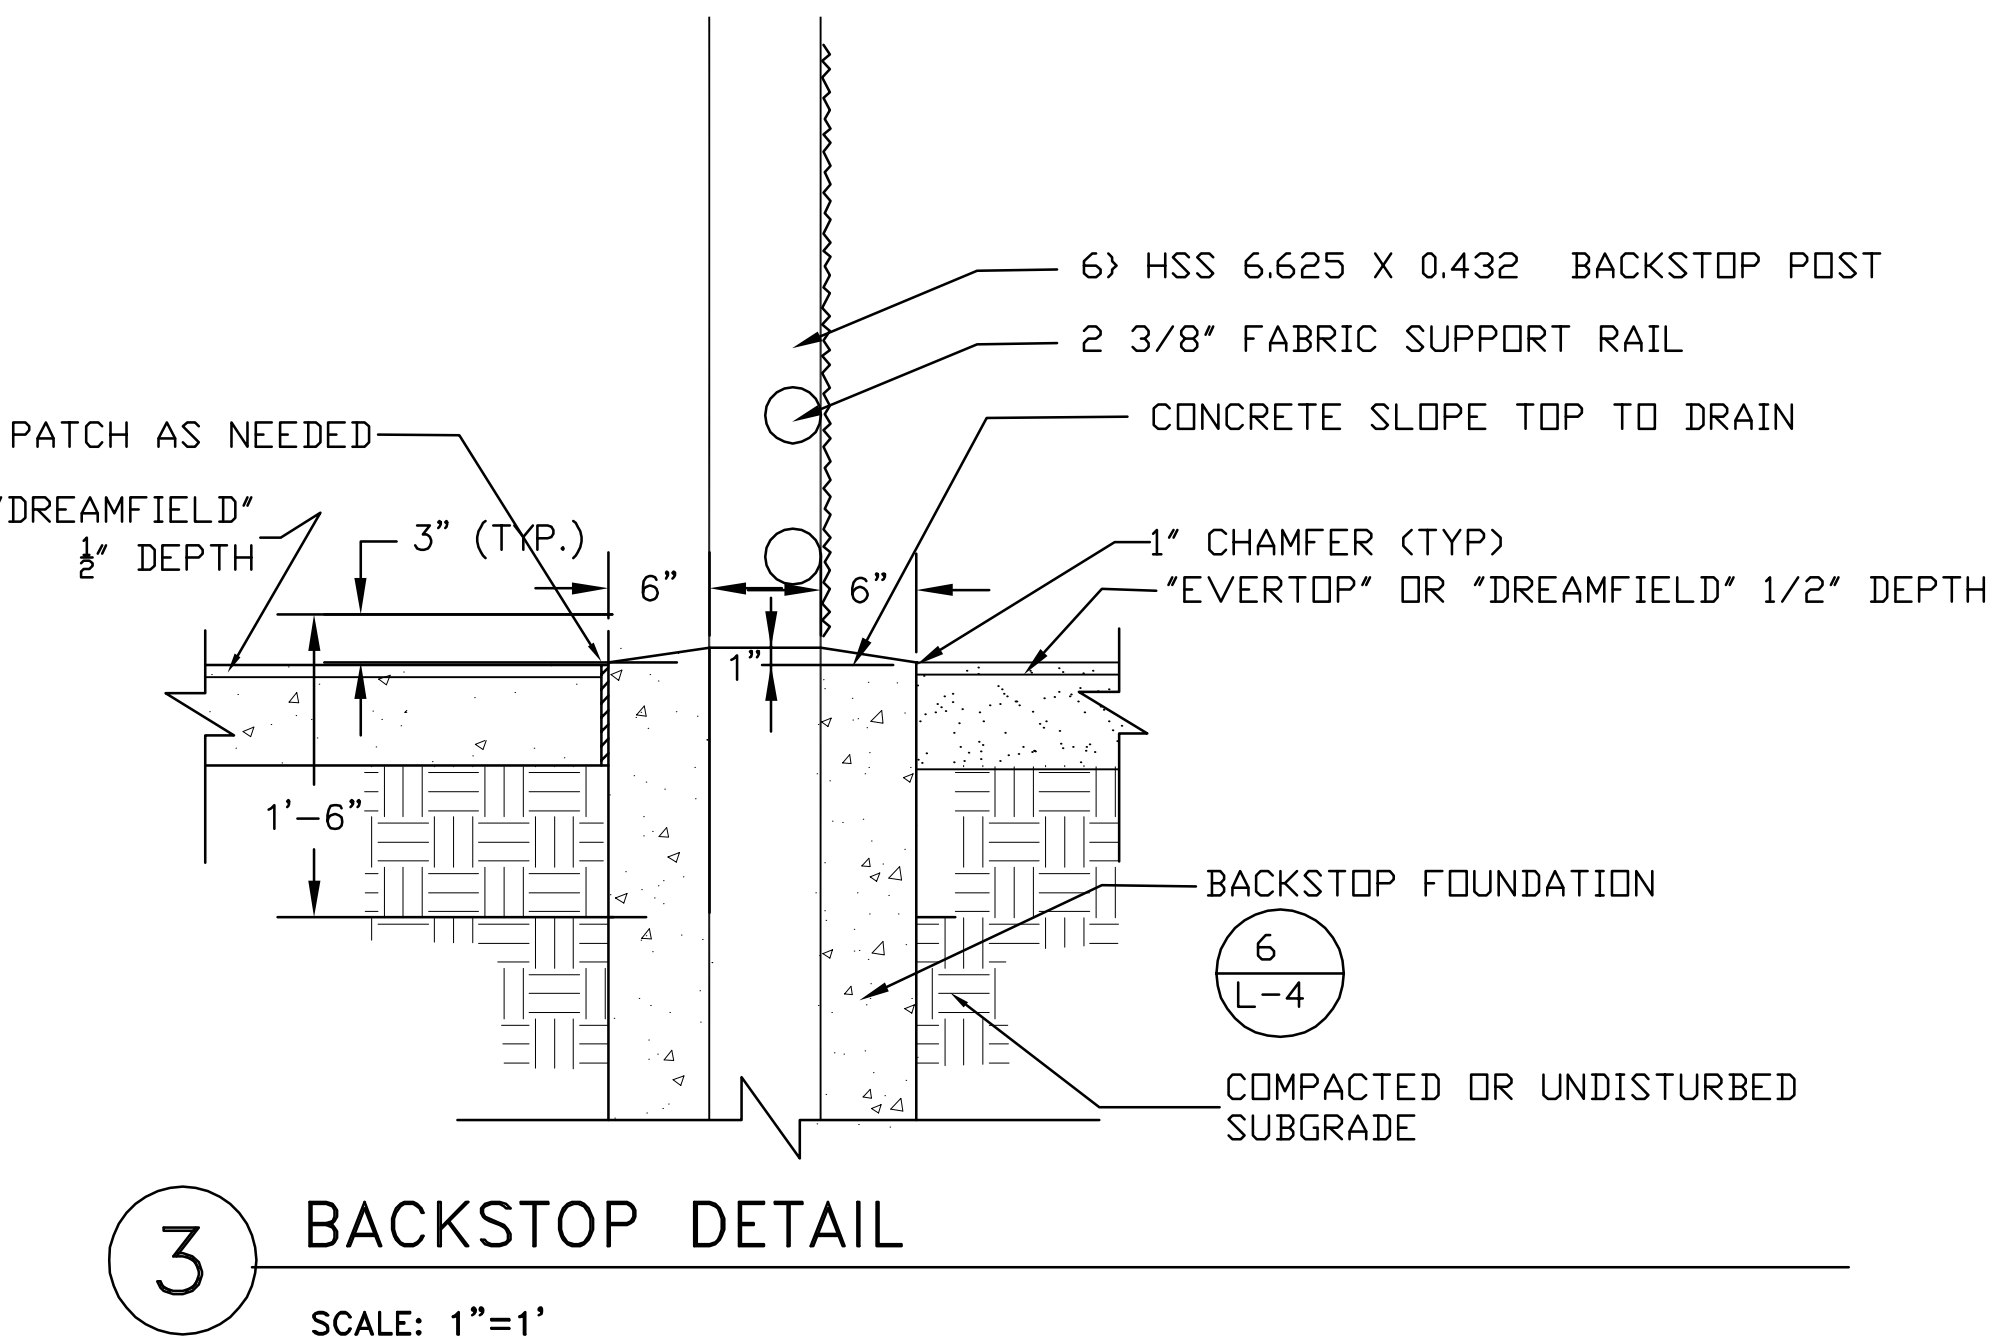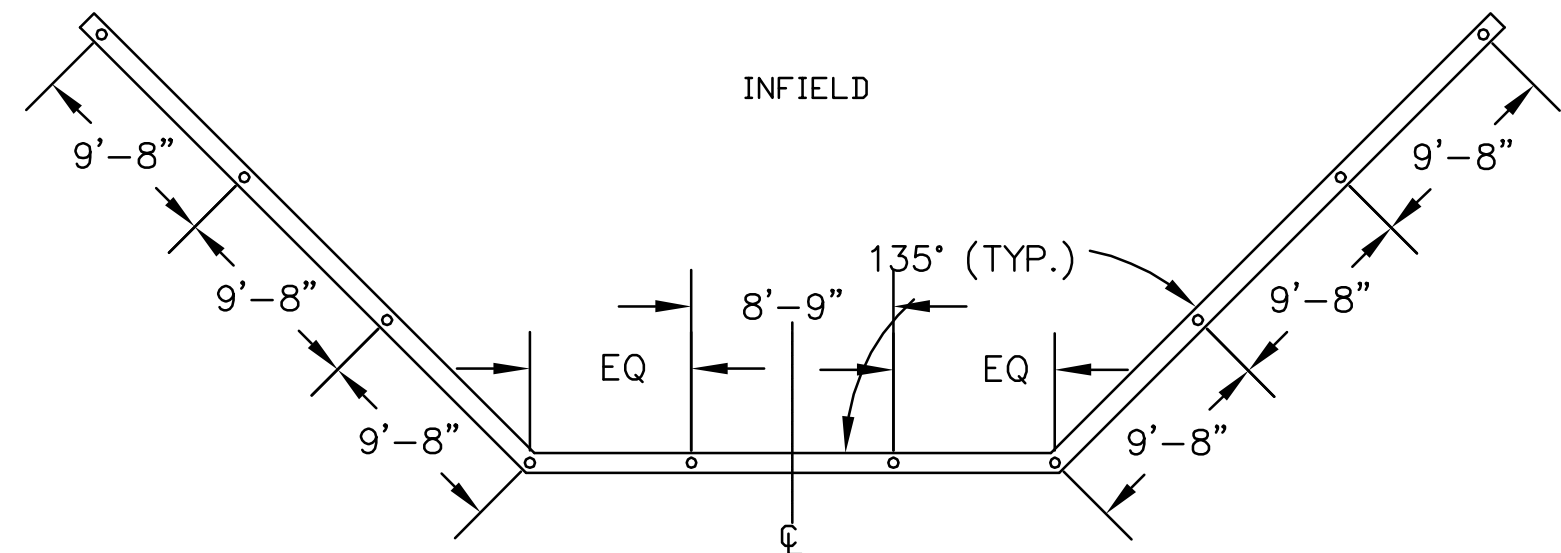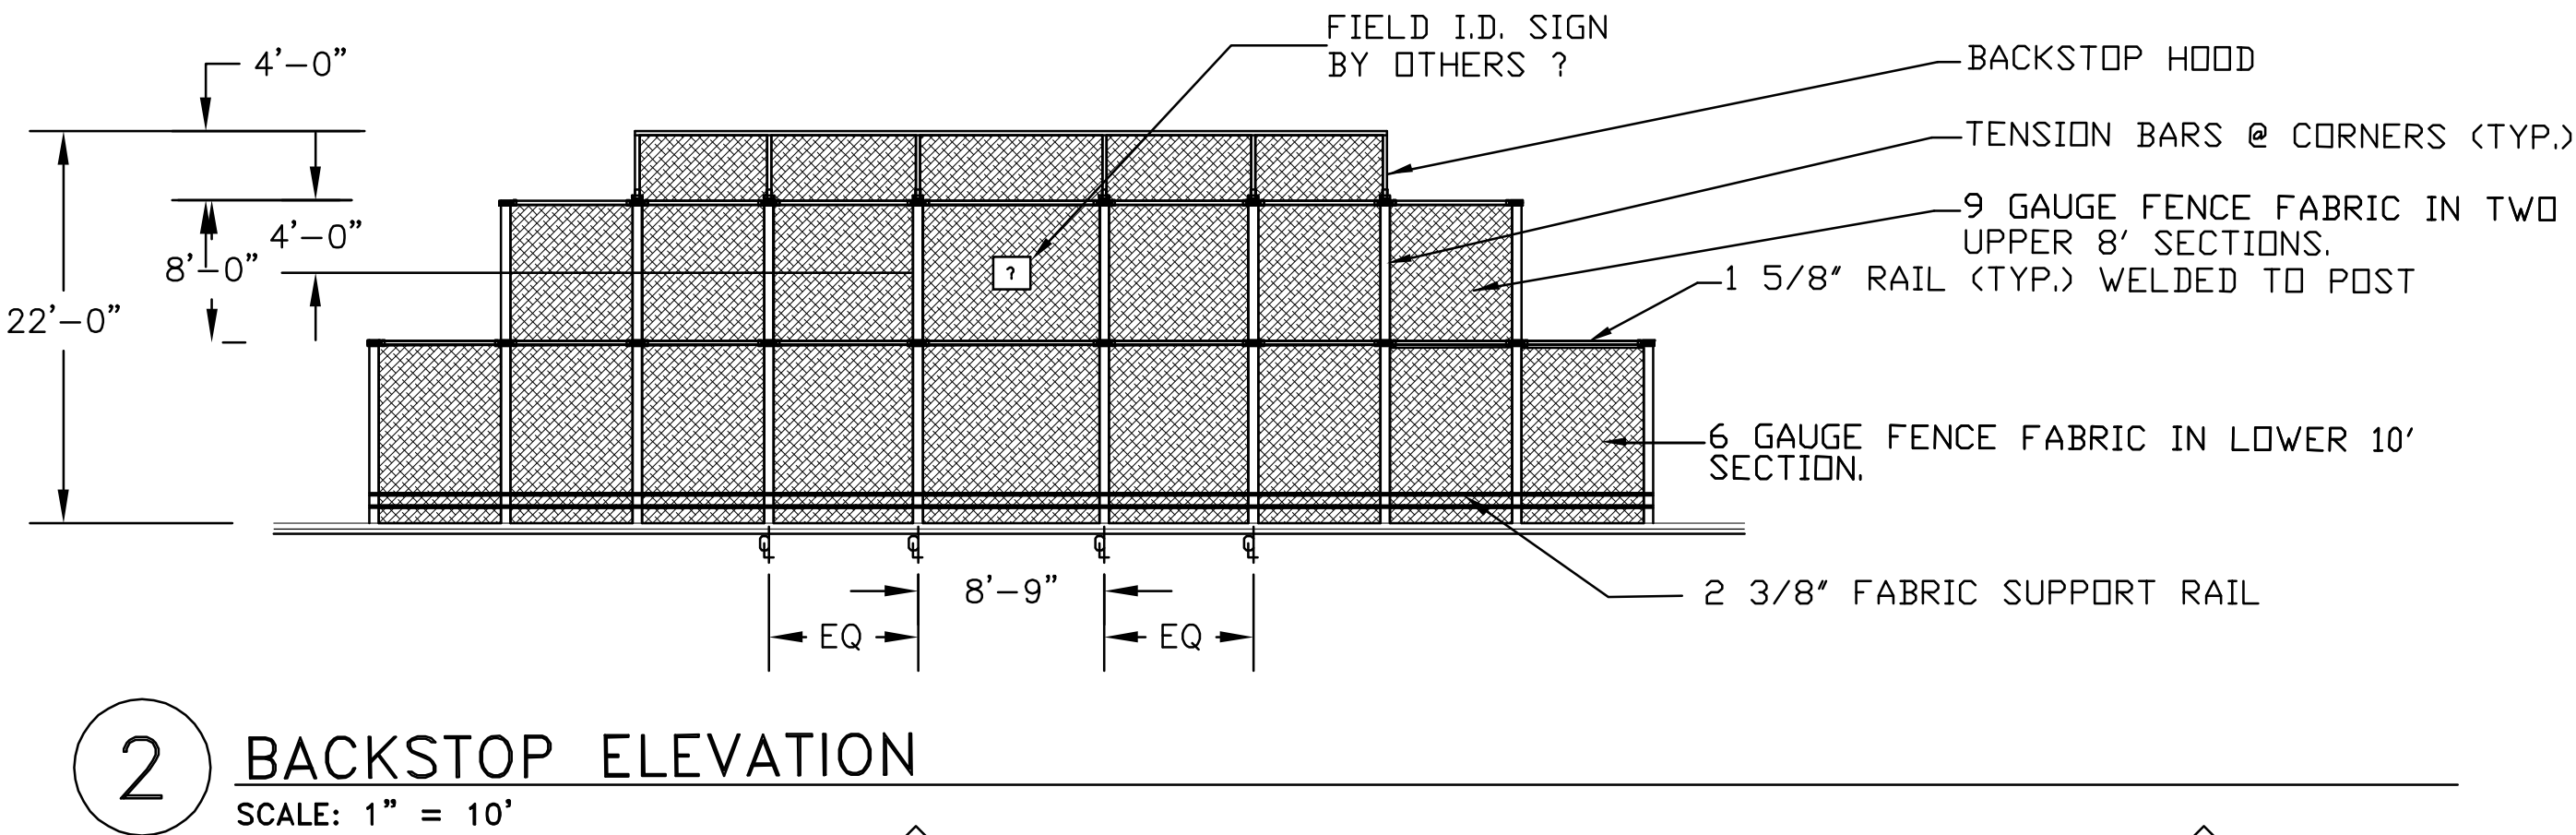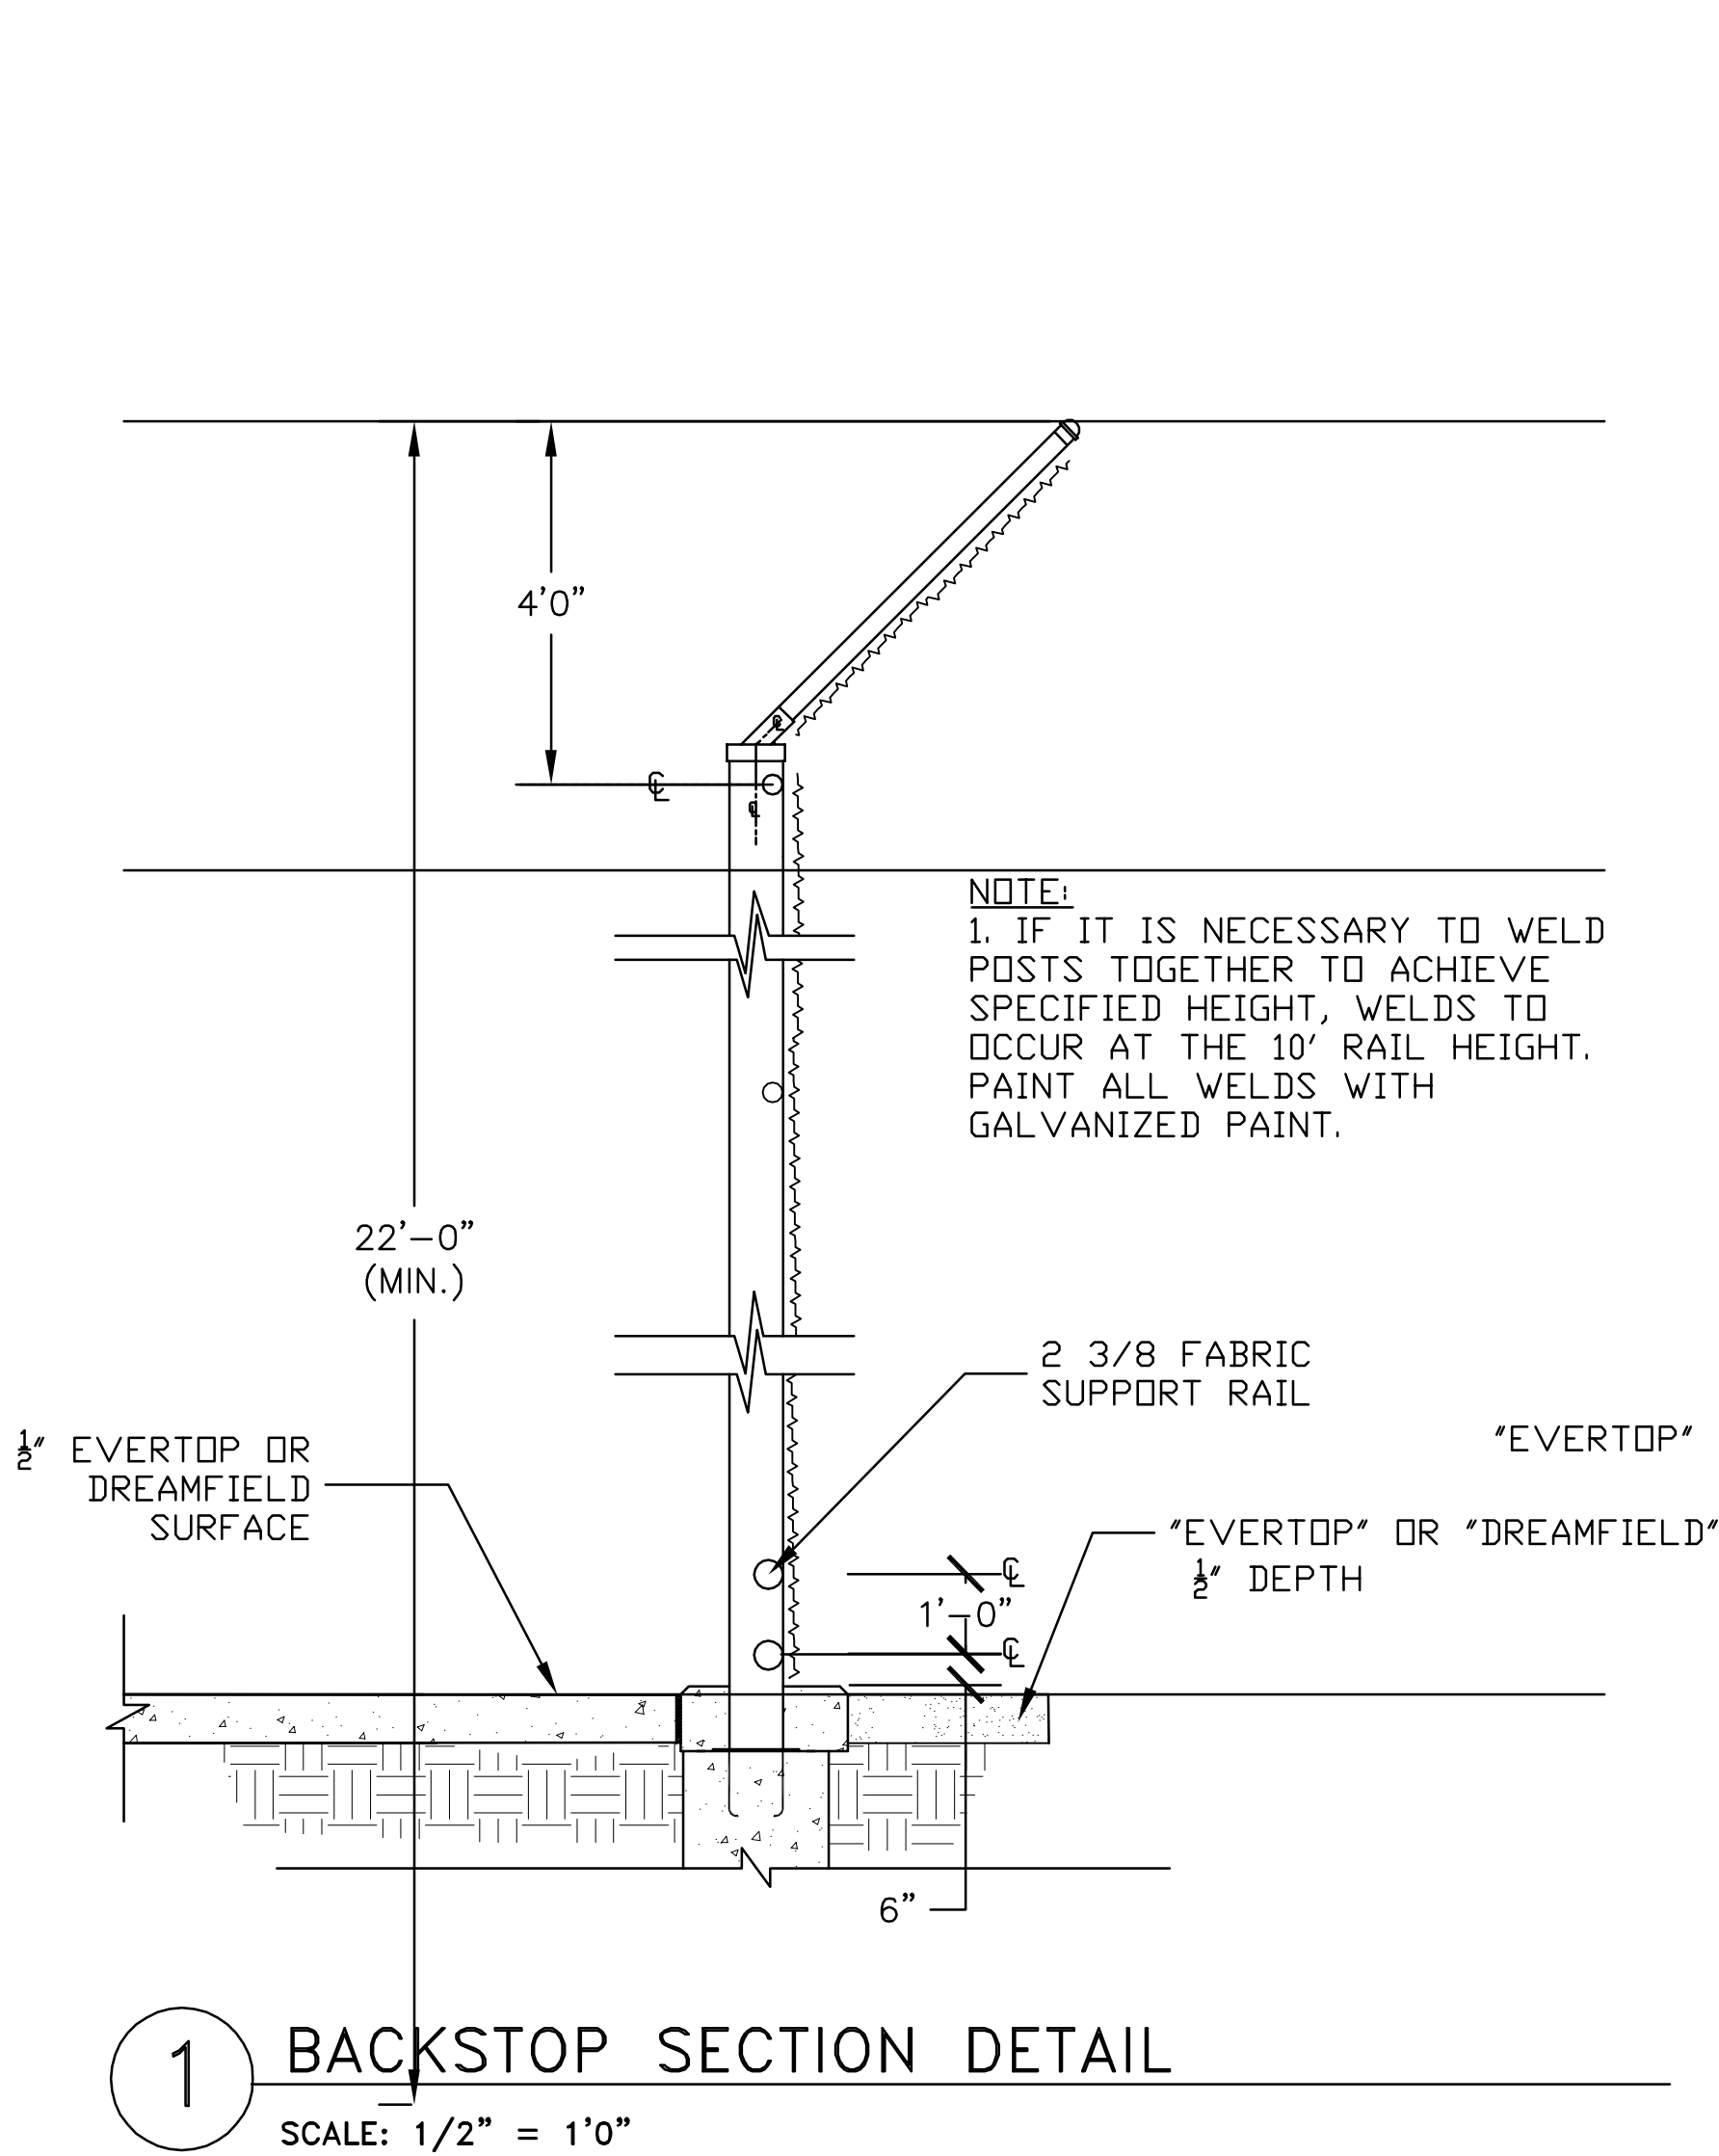


BID ITEM #9
FOOTINGS
FOR BACKSTOP

BID ITEM #10
BACKSTOP FENCING, POSTS


Purpose	Date

**HARRISON RECREATION CENTER
MIRACLE FIELD IMPROVEMENTS**


CITY OF DULUTH, MINNESOTA

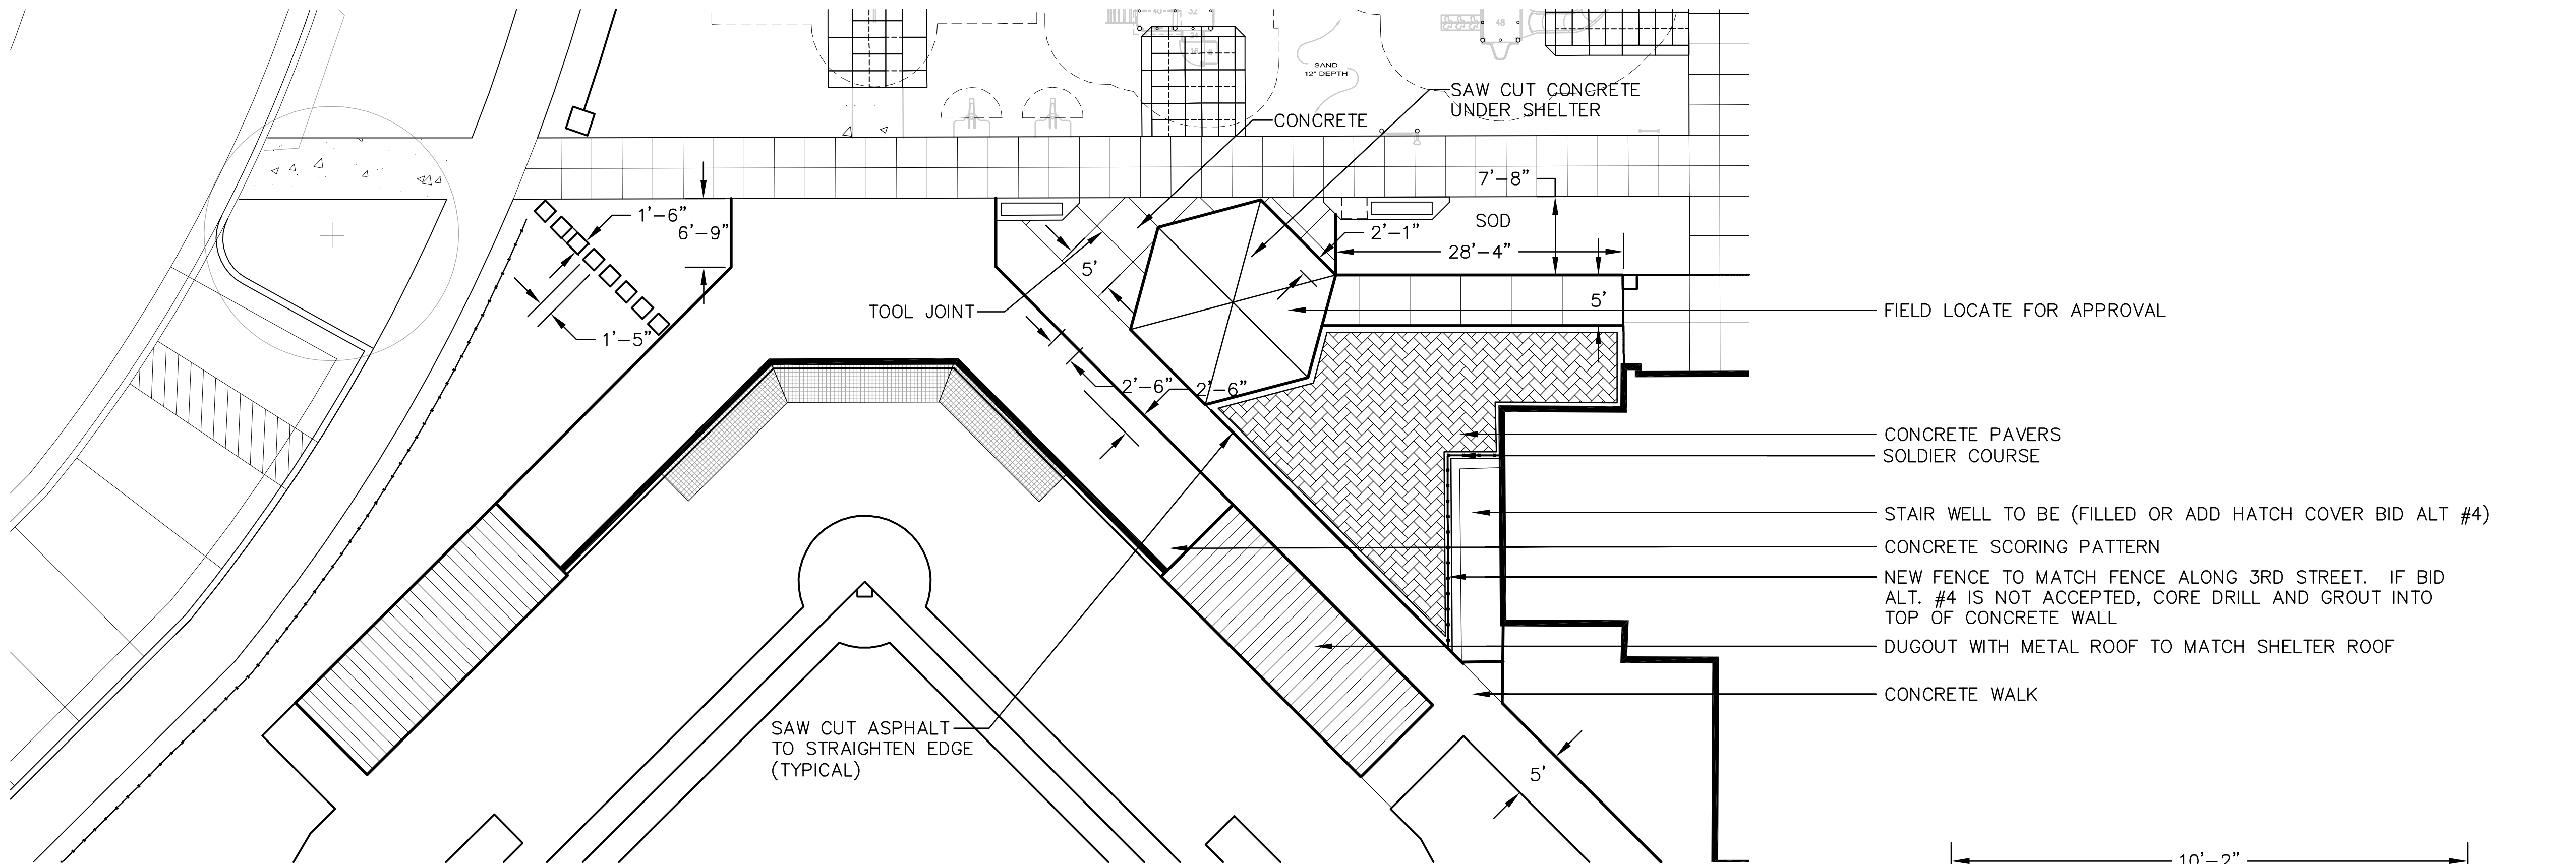

1 LAYOUT PLAN
SCALE: 1"=10'

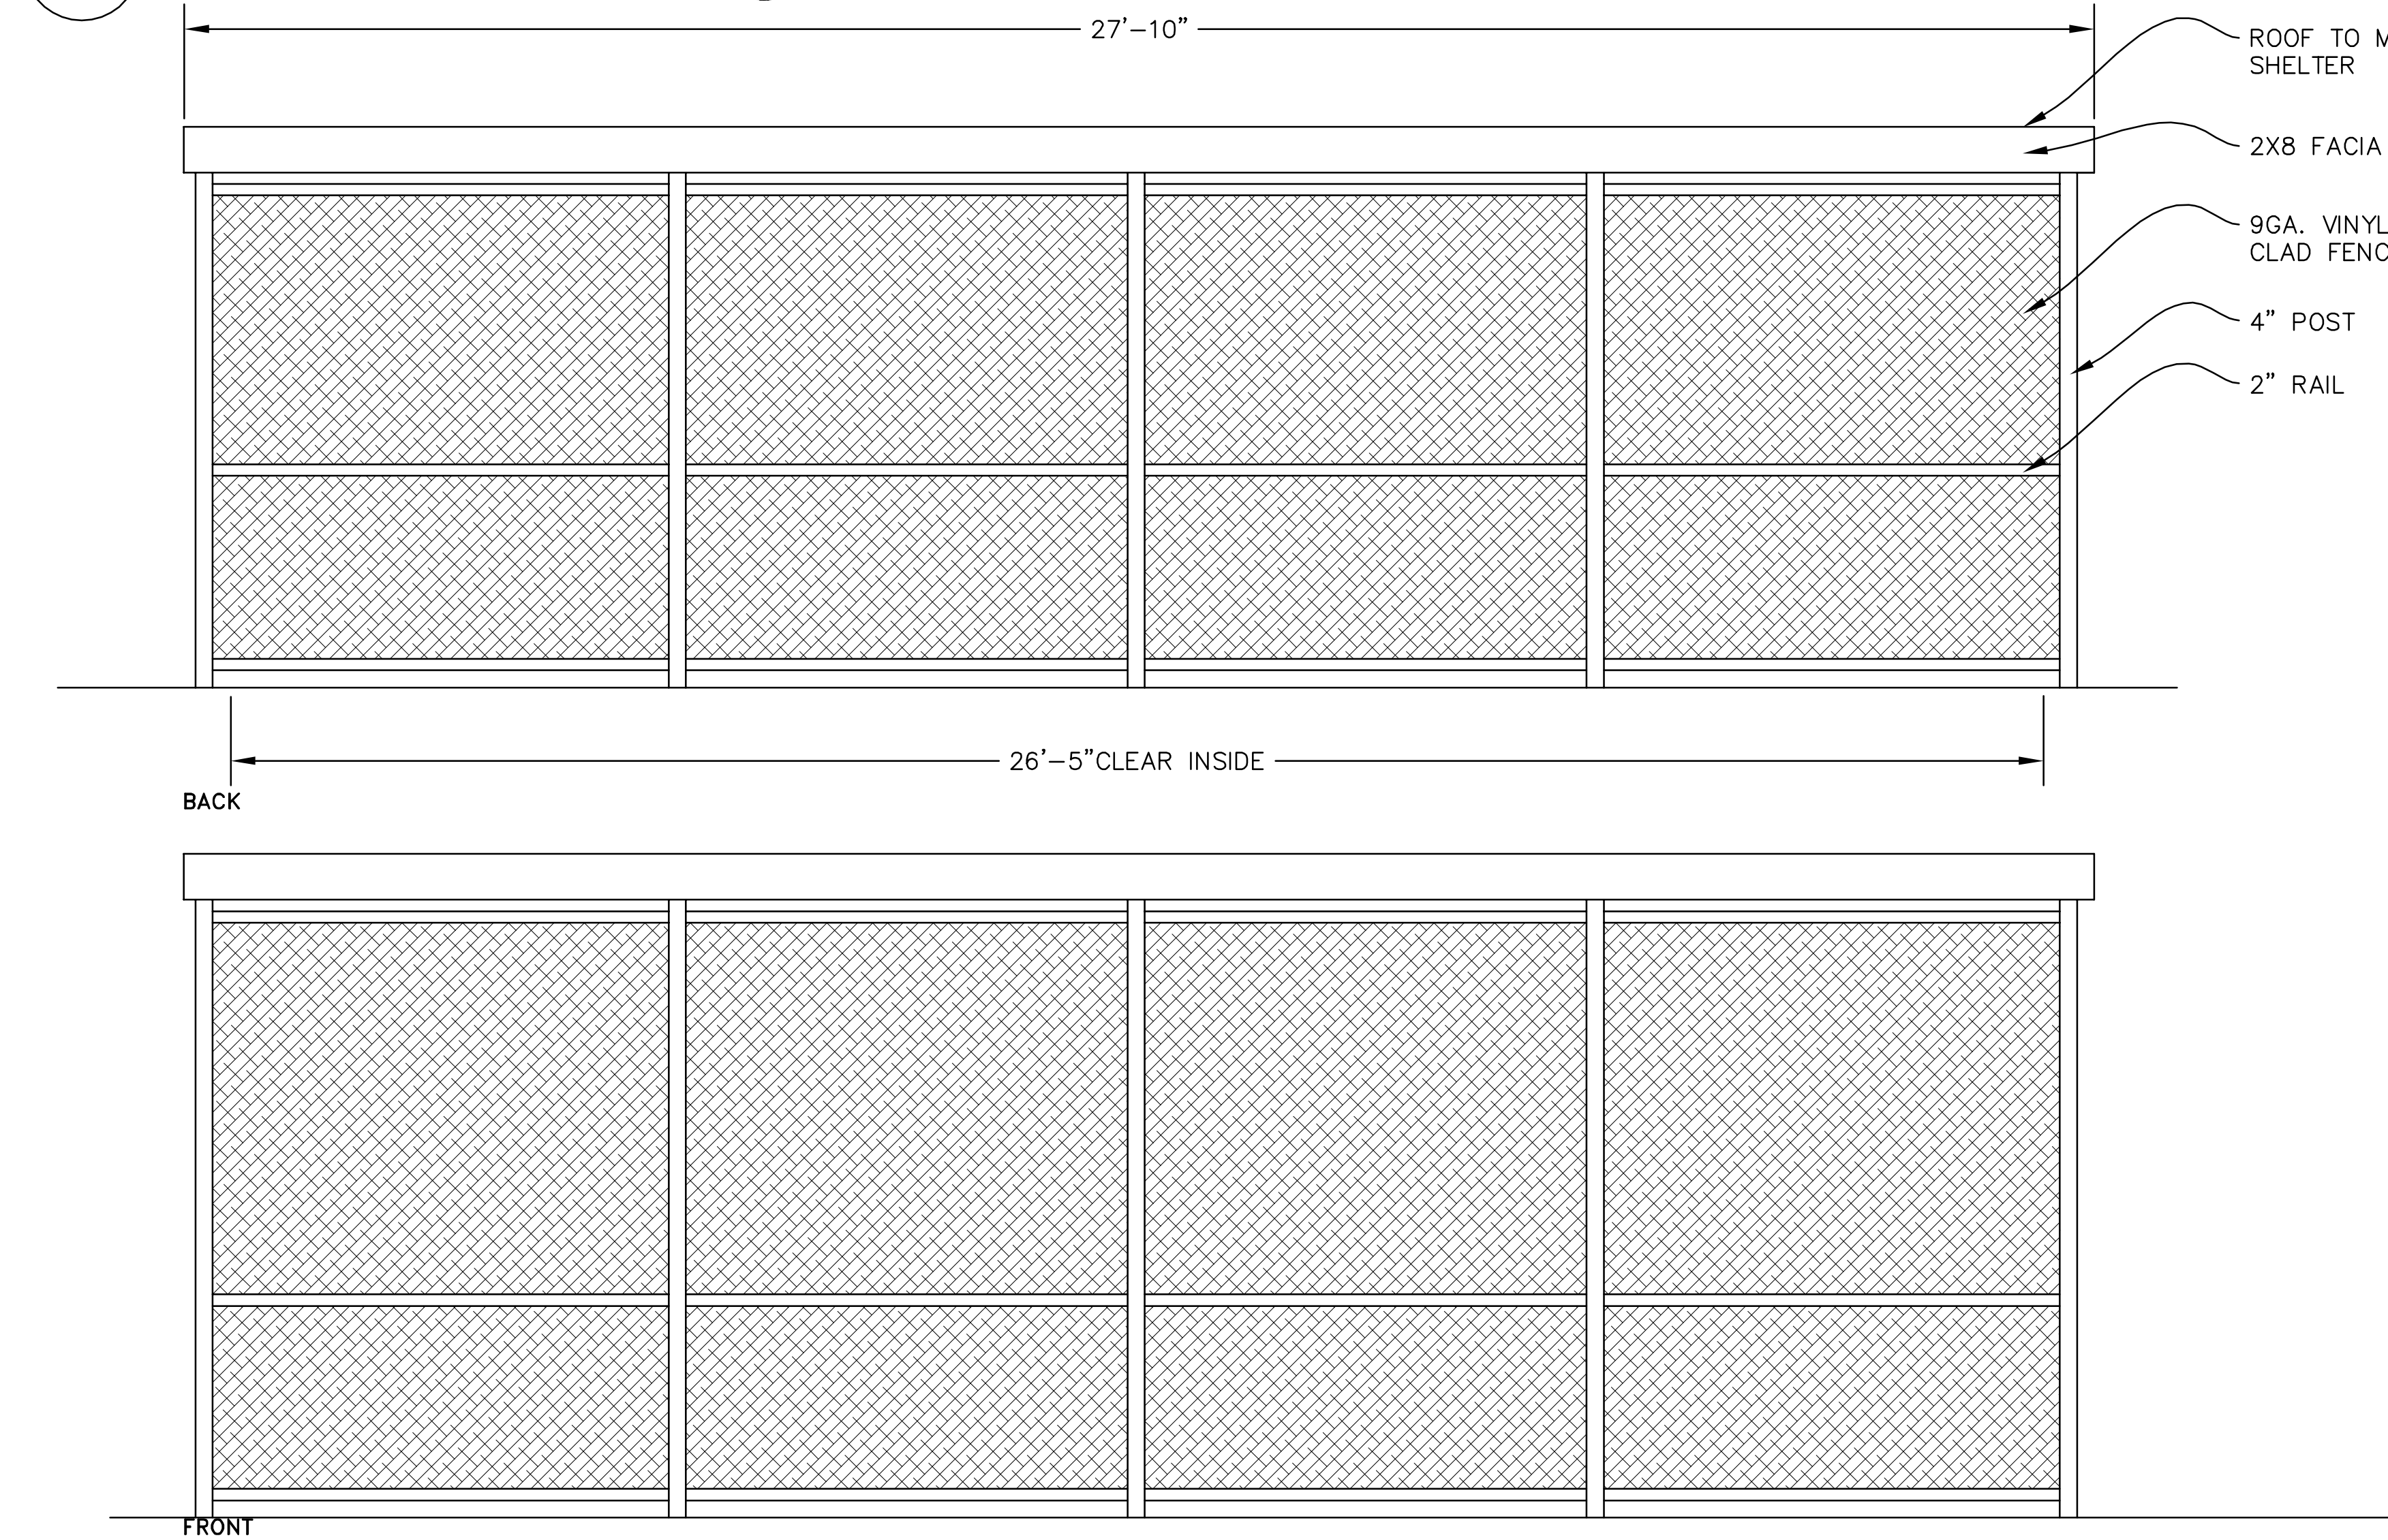

2 DUGOUT LAYOUT
SCALE: 1/2"=1'-0"

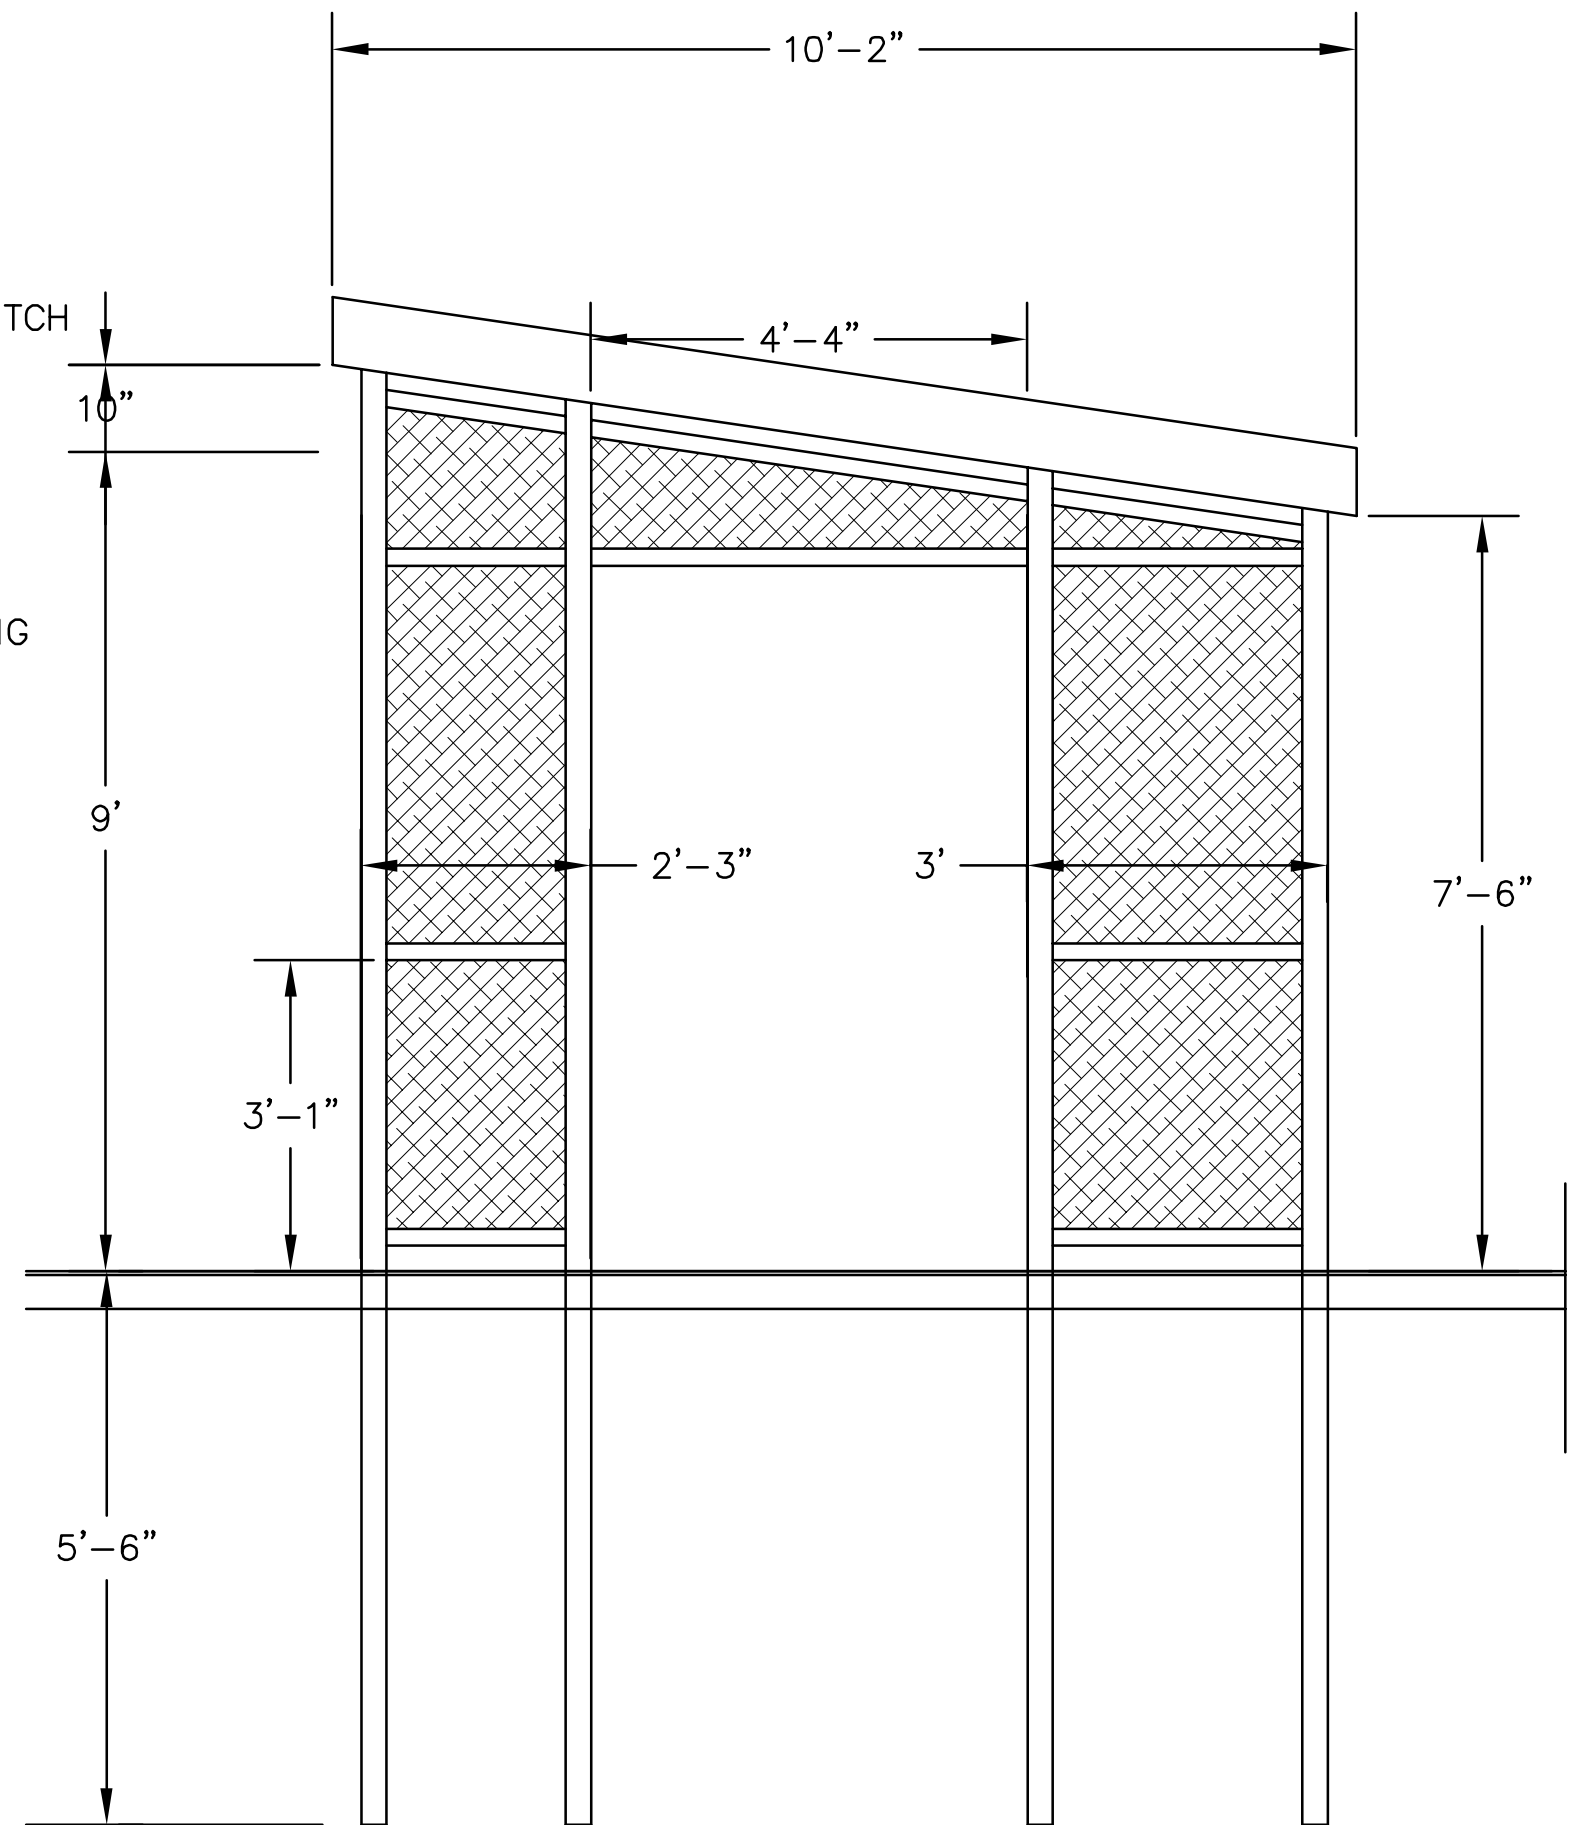

DUGOUT TO BE OPEN ON BOTH ENDS
PROVIDE SHOP DRAWINGS FOR APPROVAL WITH
STRUCTURAL ENGINEER REVIEW AND SIGNATURE
COLOR COLONIAL RED MULTI RIB METAL ROOF
TO MATCH PARK SHELTER

PROVIDE 3/4" TONGUE AND GROOVE PLYWOOD
BENEATH METAL SHEATHING

3 DUGOUT SECTION/ELEVATION
SCALE: 1/2"=1'-0"

Purpose	Date

**HARRISON RECREATION CENTER
SITE IMPROVEMENTS (PHASE 2)**

CITY OF DULUTH, MINNESOTA

BID ALTERNATES


Date: 4/15/2011

Drawn By: LWS

Checked By: LWS


Project Number 09191

Sheet Number **L-6**

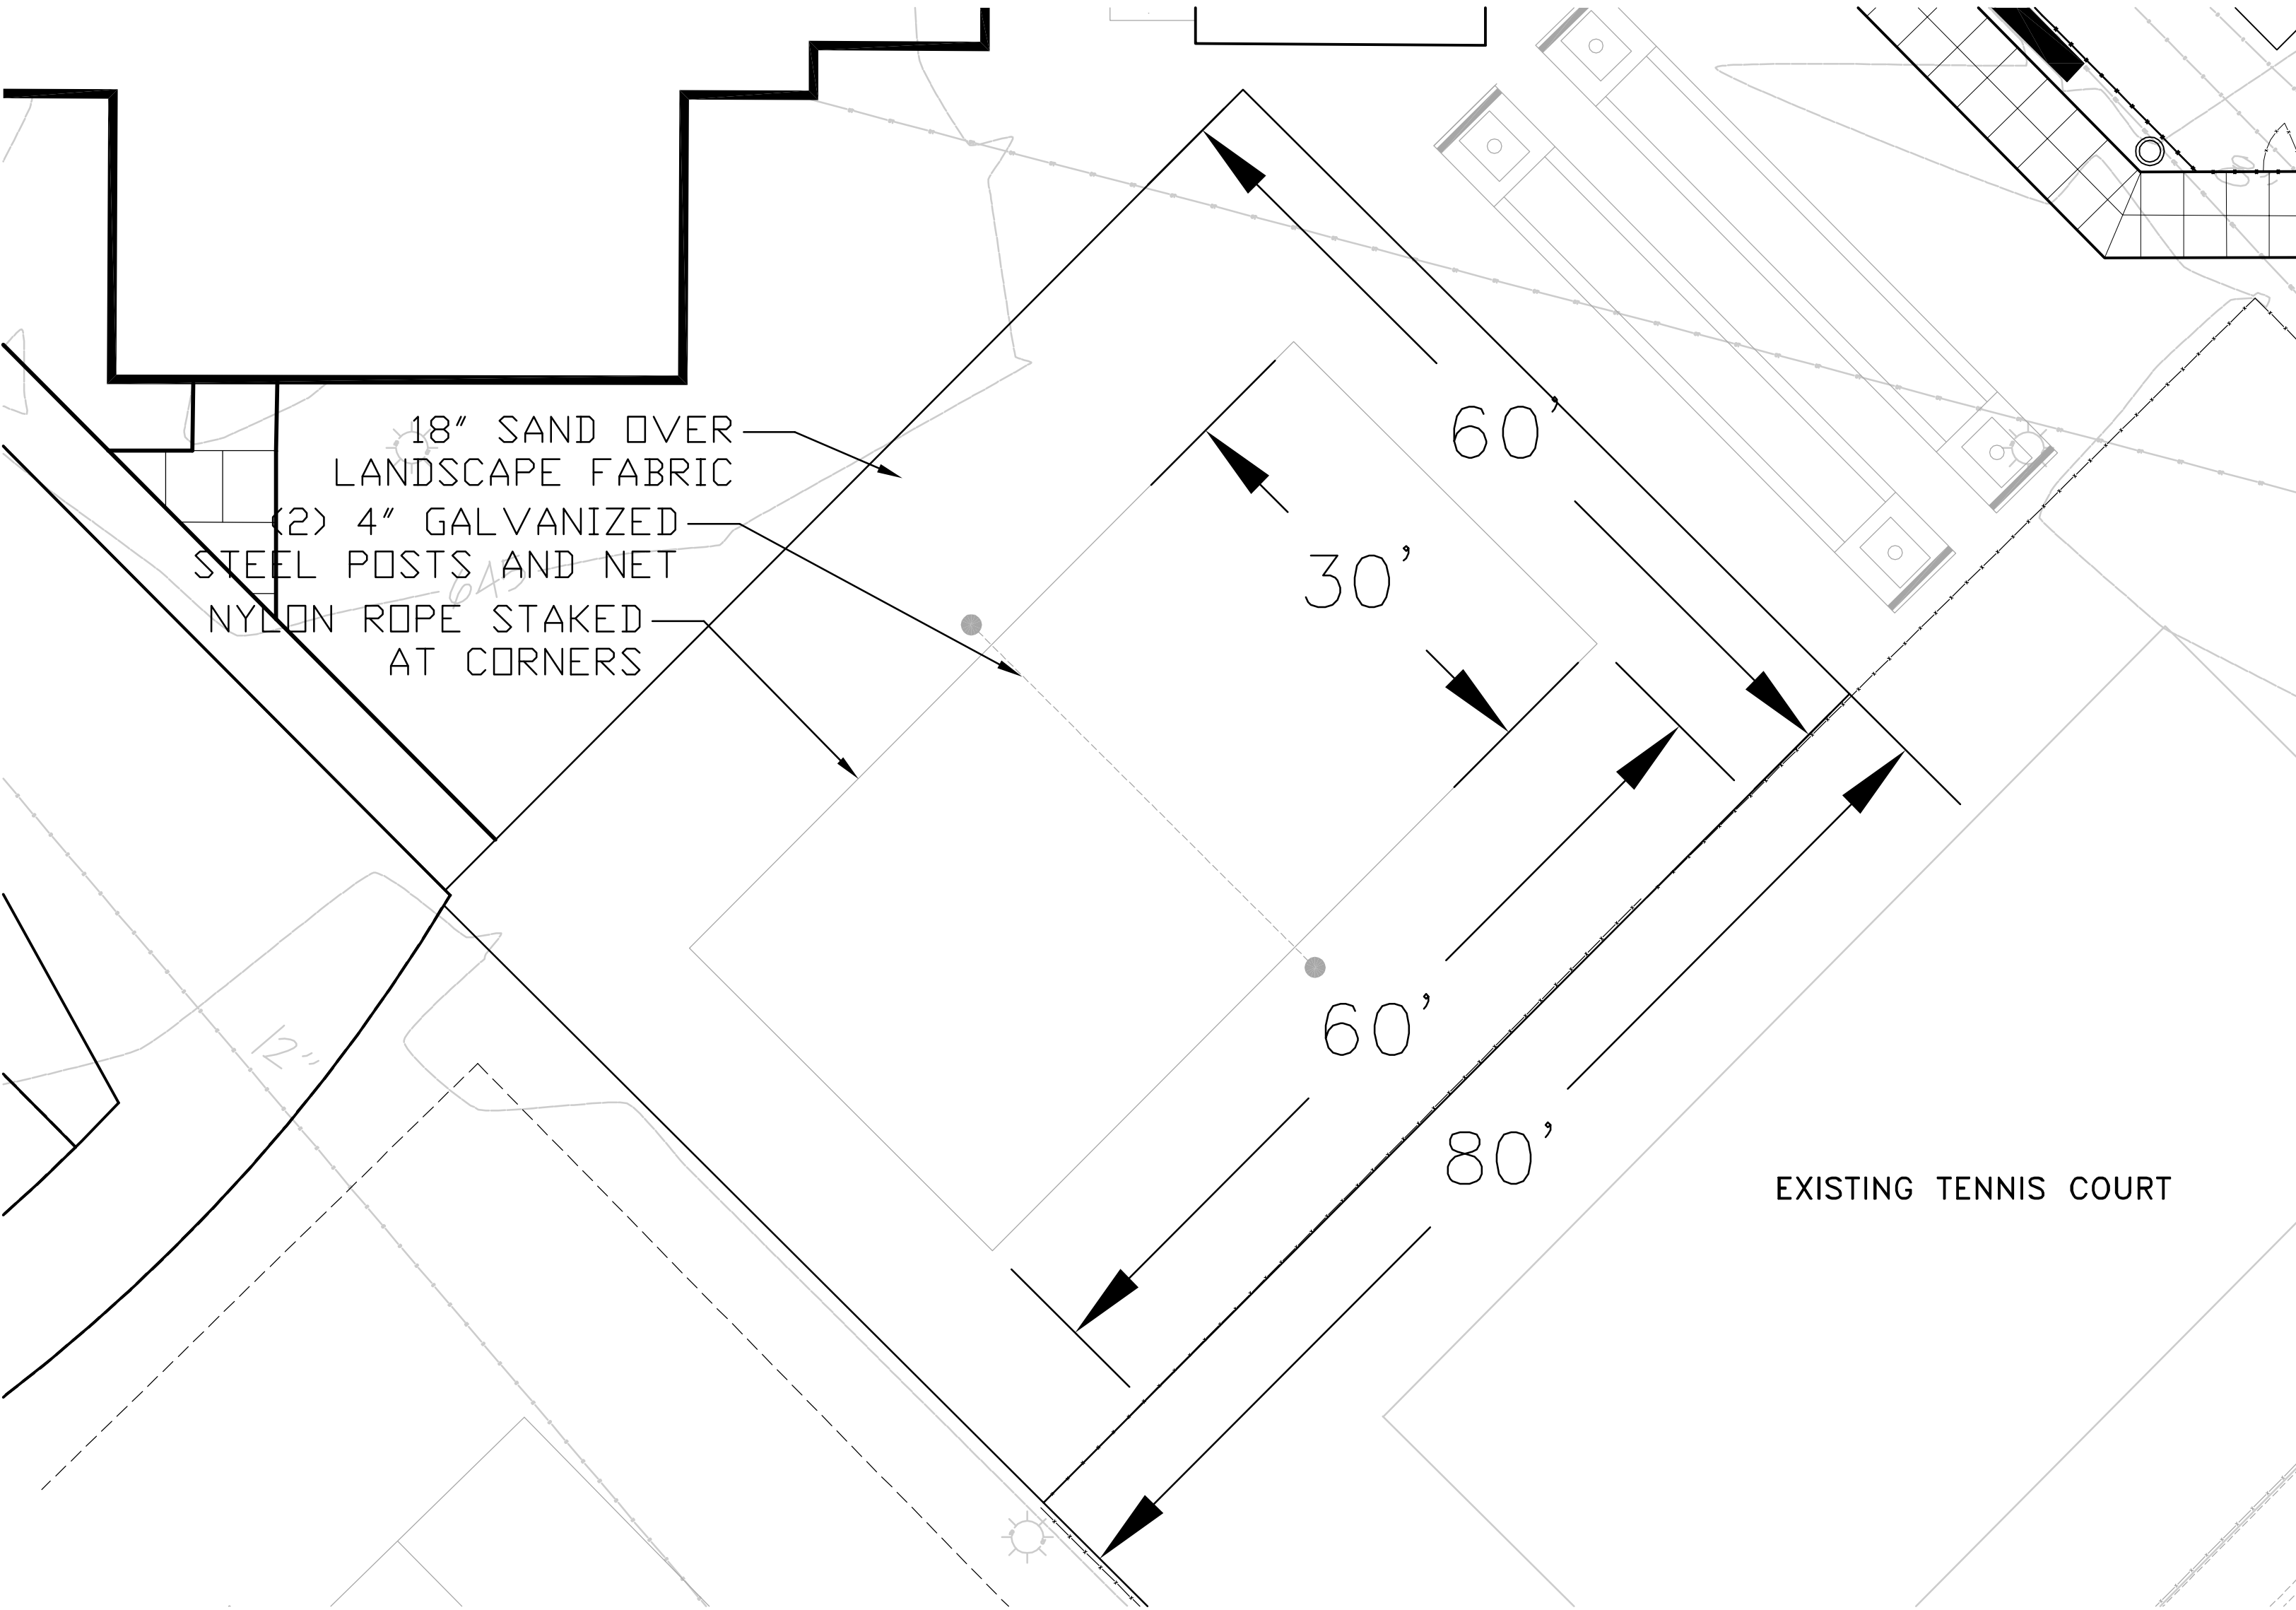


SUBMIT SAND SAMPLE AND SPEC SHEET FOR APPROVAL

**BID ALT #1
SAND VOLLEYBALL COURT**
SCALE: 1"=10'

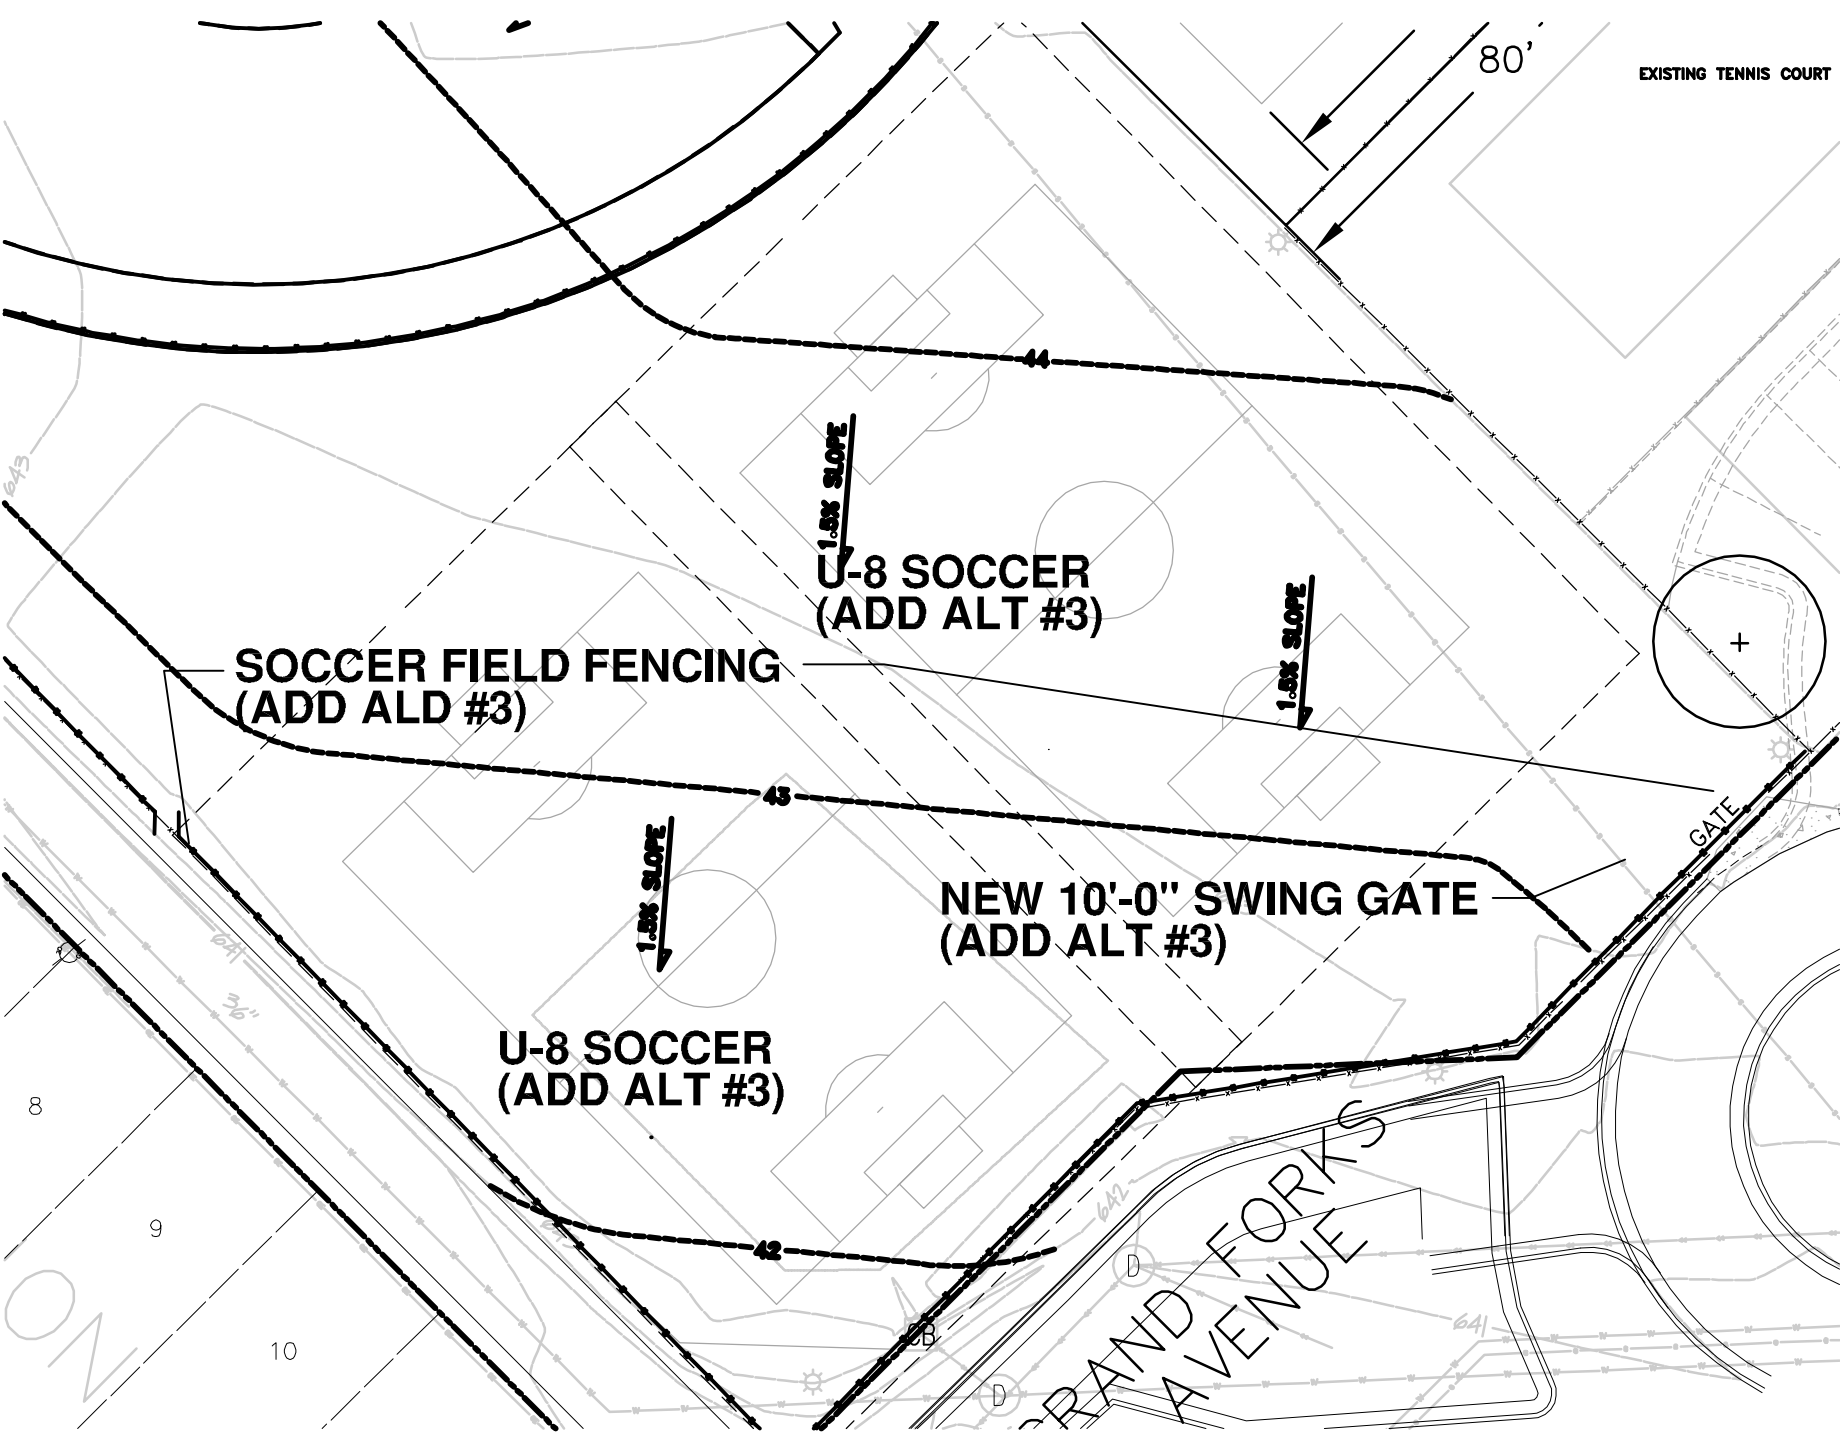


**BID ALT. #3
SOCCER FIELD WORK (BASE BID NO-CHANGE)**
SCALE: 1/4"=1'-0"

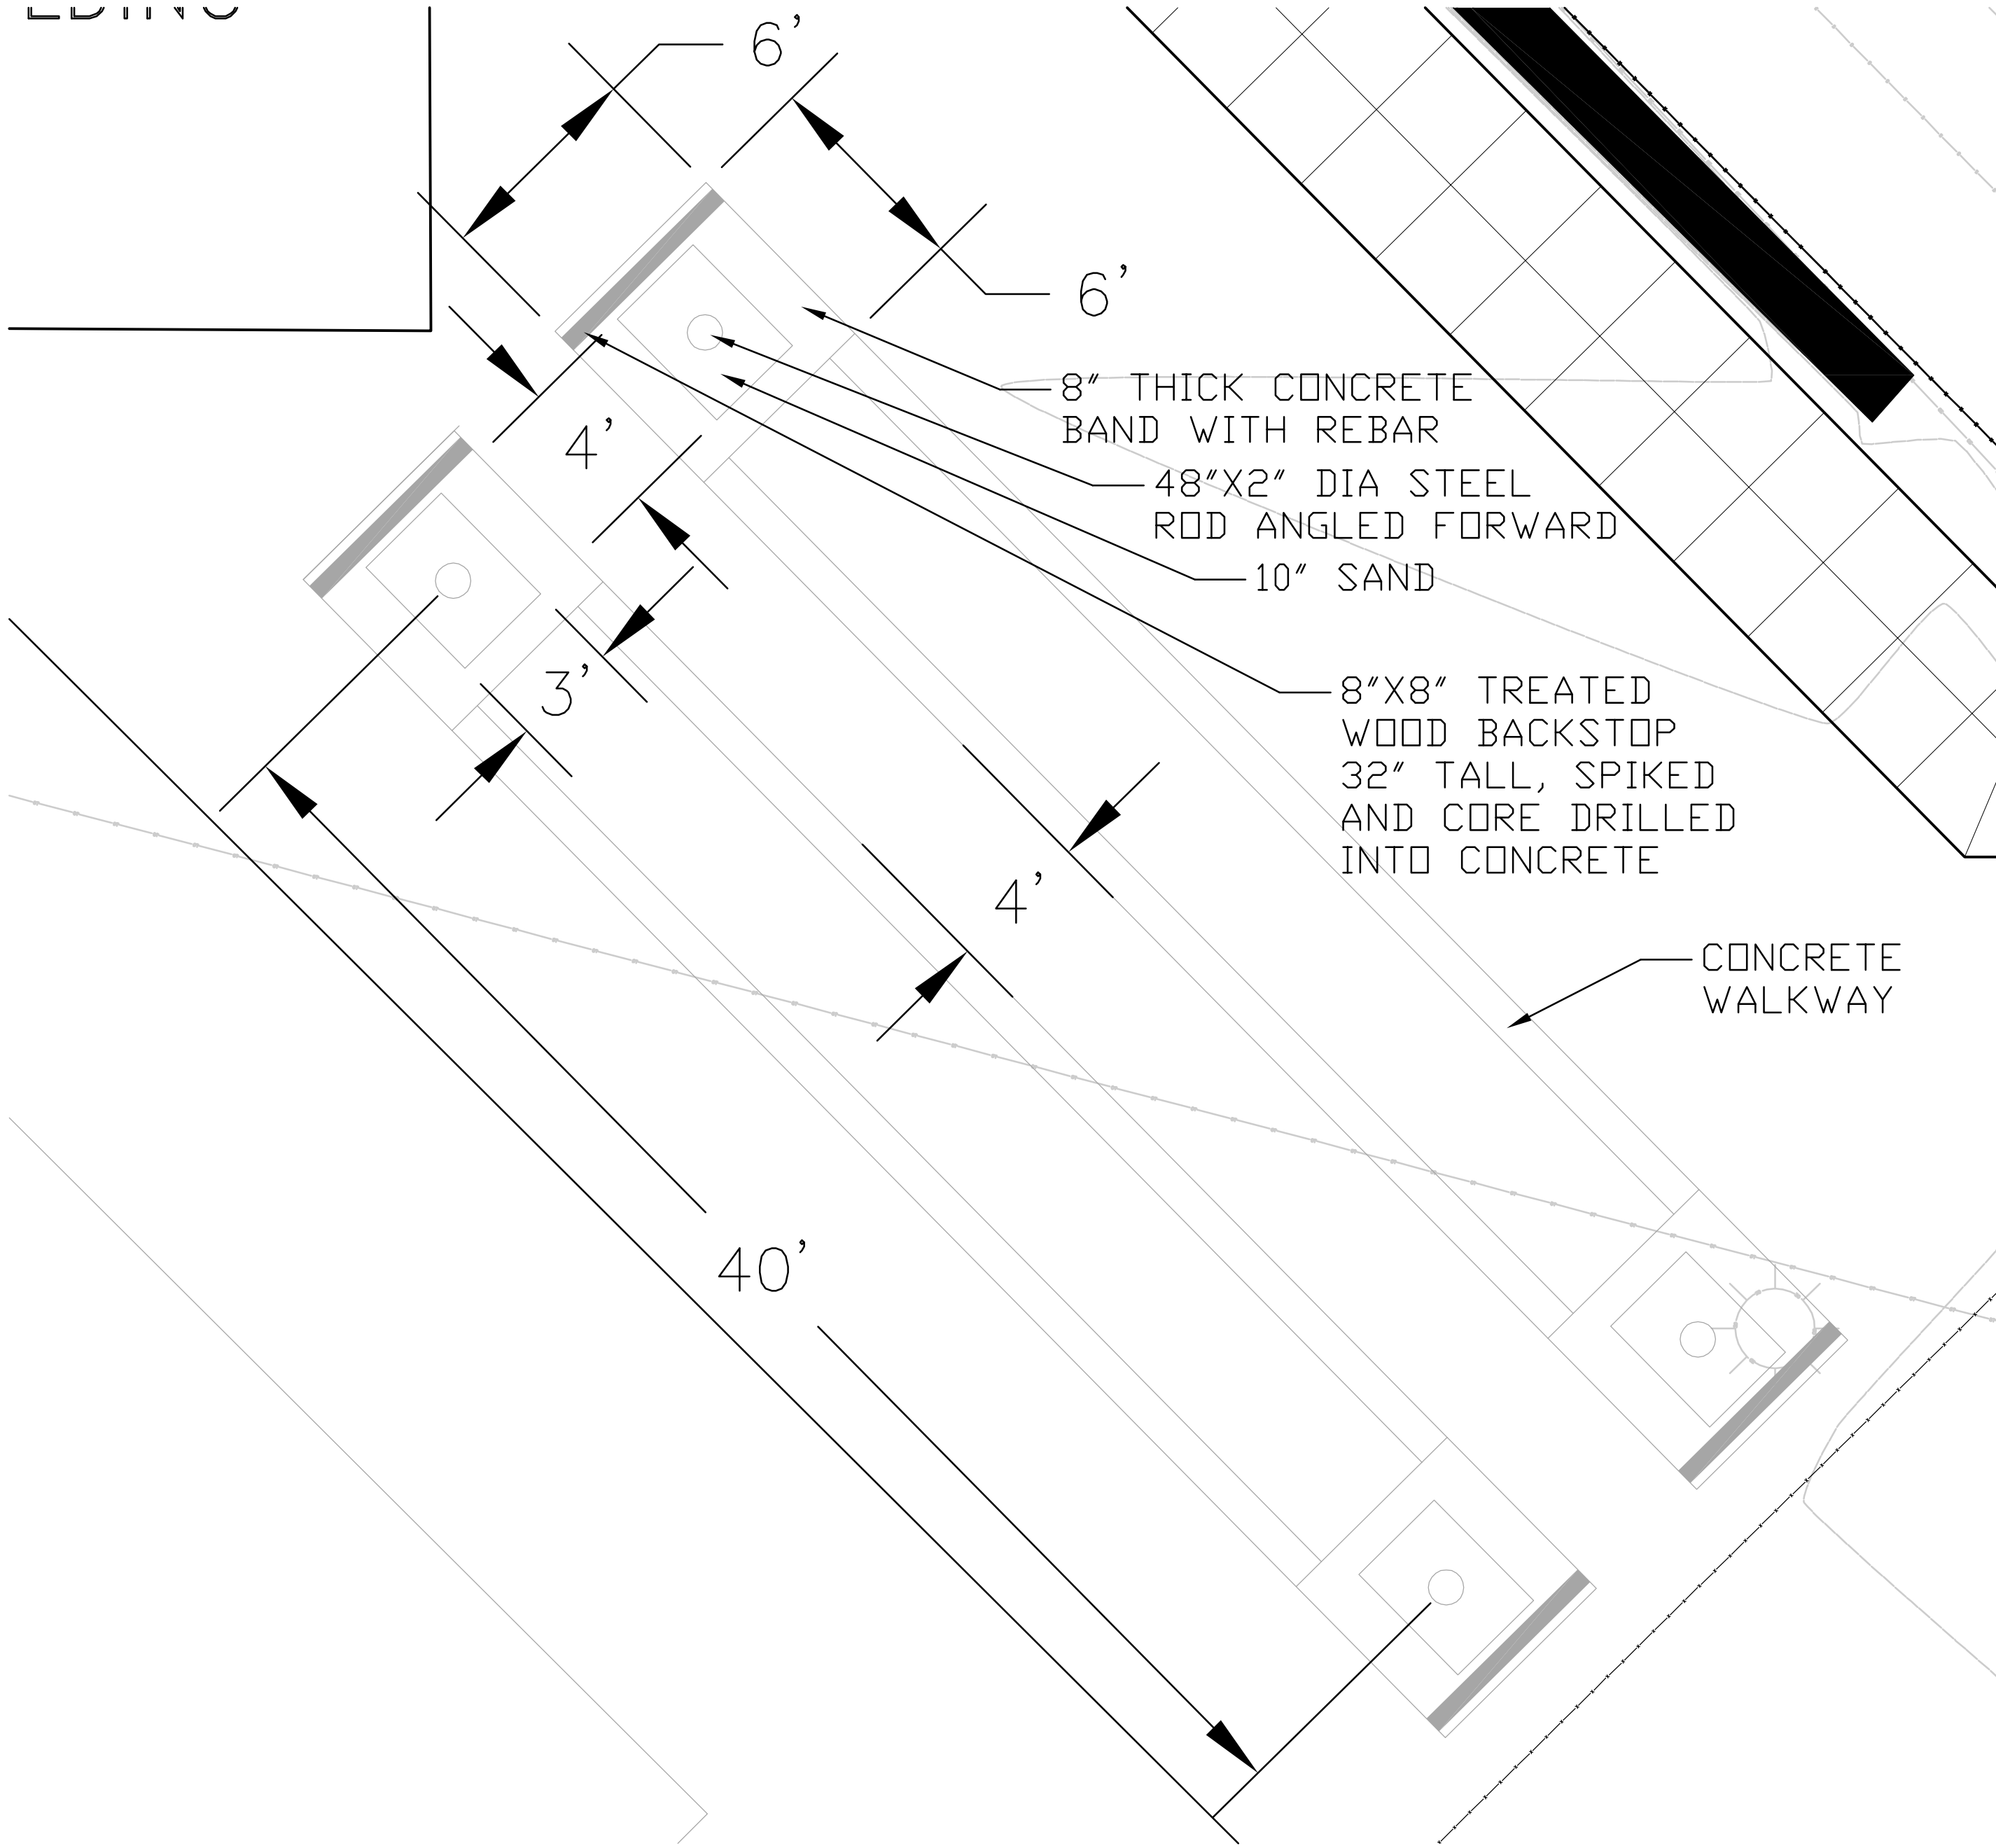

STAKE LAYOUT FOR APPROVAL

**BID ALT #2
HORSESHOES**
SCALE: 1/4"=1'-0"

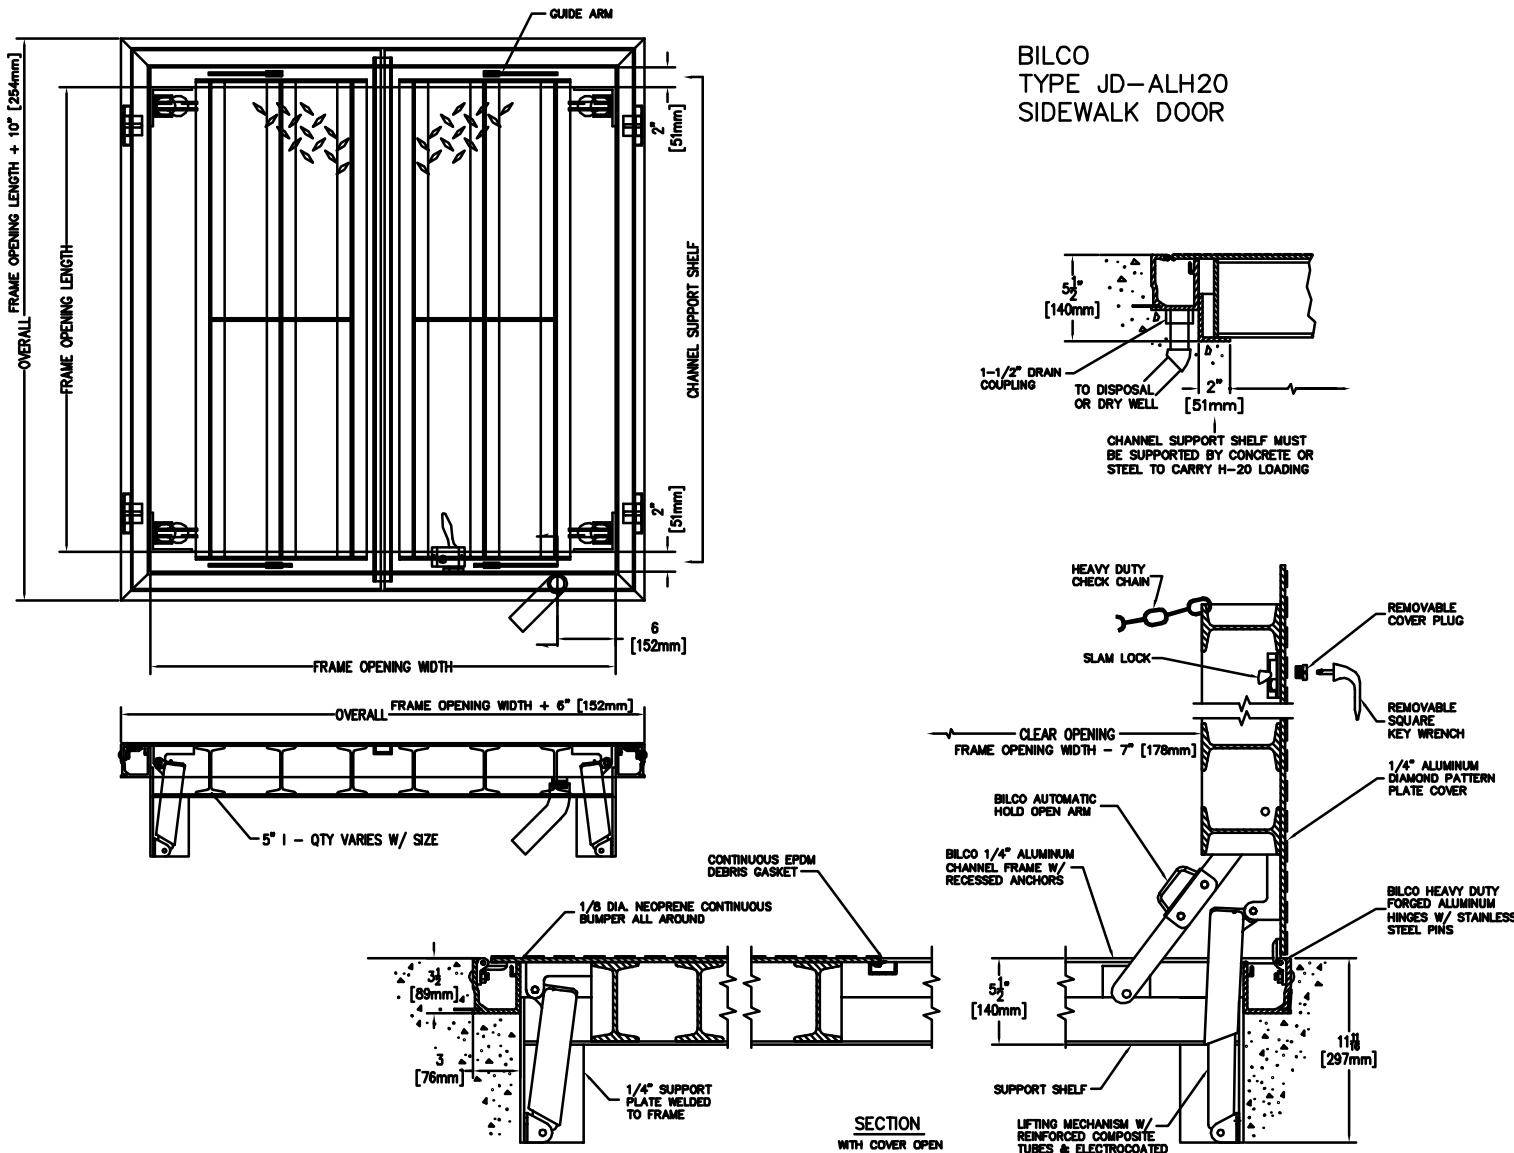

**BID ALT. #4
BILCO SIDEWALK DOOR**
SCALE: NTS