




1 WEST ELEVATION  
A300 SCALE: 3/32" = 1'-0"

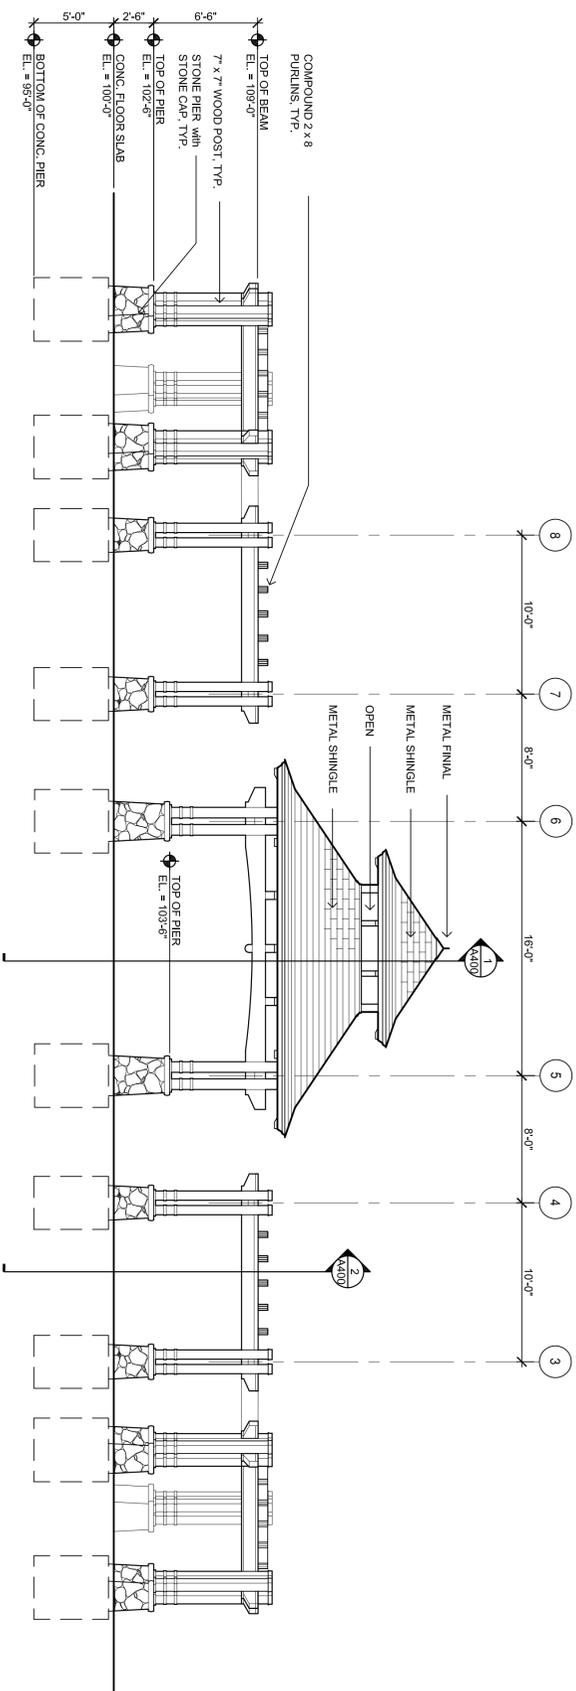

2 EAST ELEVATION  
A300 SCALE: 3/32" = 1'-0"

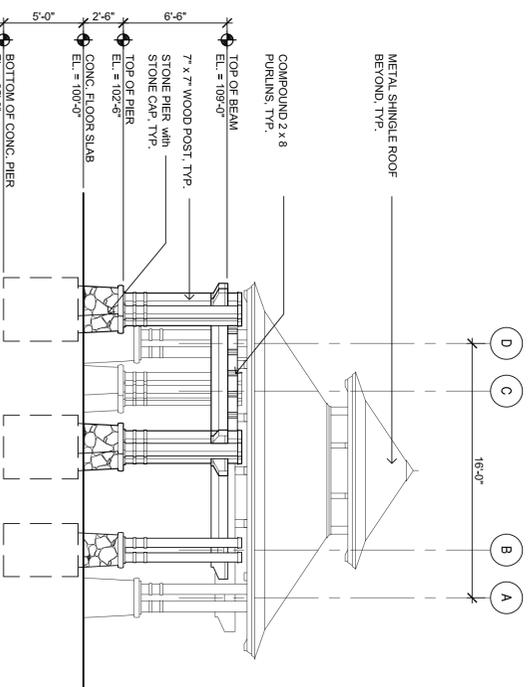

3 SOUTH ELEVATION  
A300 SCALE: 3/32" = 1'-0"

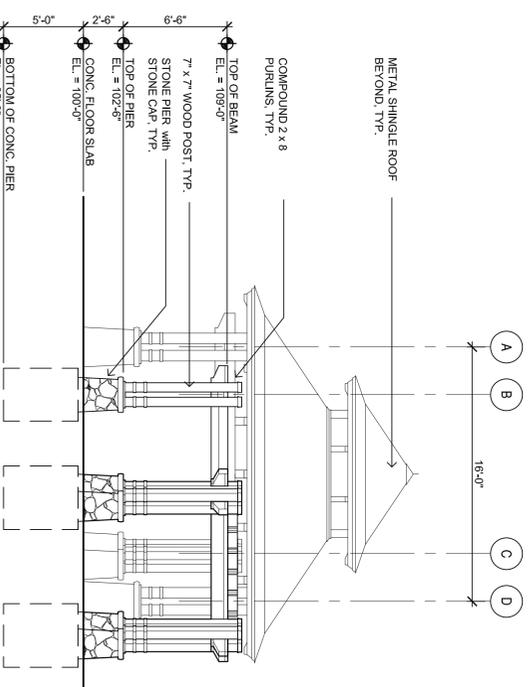

4 NORTH ELEVATION  
A300 SCALE: 3/32" = 1'-0"



**COLLABORATIVE**  
**DesignGroup, Inc.**  
100 Portland Avenue South, Suite 100  
Minneapolis, Minnesota 55401  
p 612.332.8654 f 612.332.8626  
www.collaborativedesigngroup.com



# Enger Tower Gazebo

I hereby certify that this date, specification, or report was prepared by me or under my direct supervision and that I am a duly Licensed Architect under the laws of the State of Minnesota.

*William D. Hickey*  
Signature  
William D. Hickey, AIA  
Name  
2011  
July 29, 2011  
Date  
License #

REVISION LOG




NO.	DATE	DESCRIPTION
0	07-29-11	ISSUED FOR BID

10075.03  
PROJECT NUMBER  
BPM  
DRAWN BY  
CHECKED BY  
WALIGH  
PROJECT MGR.  
MEZDOOREE  
PROJECT ARCH.

Project Number: 10-127  
Bid Number: 11-1305 Enger Tower Gazebo  
ELEVATIONS

A300





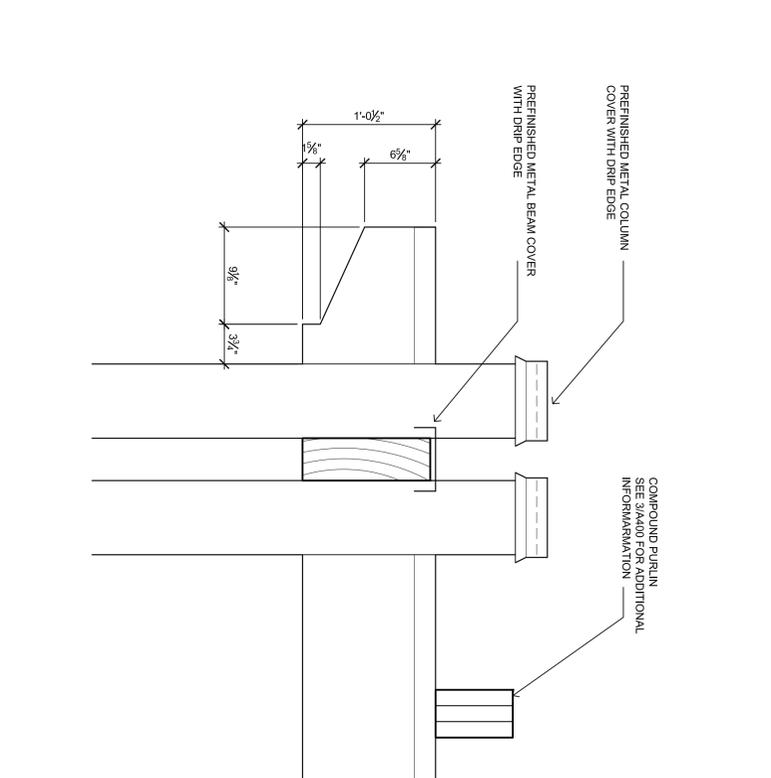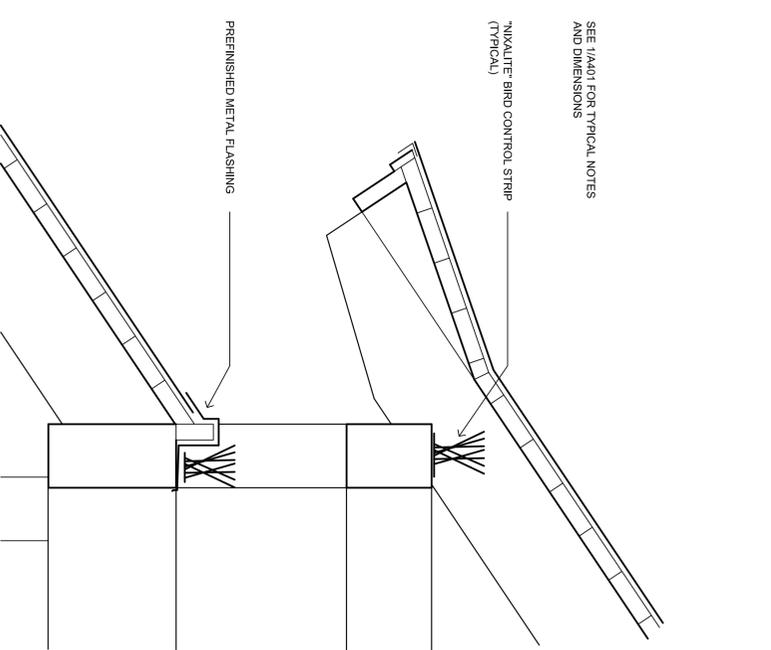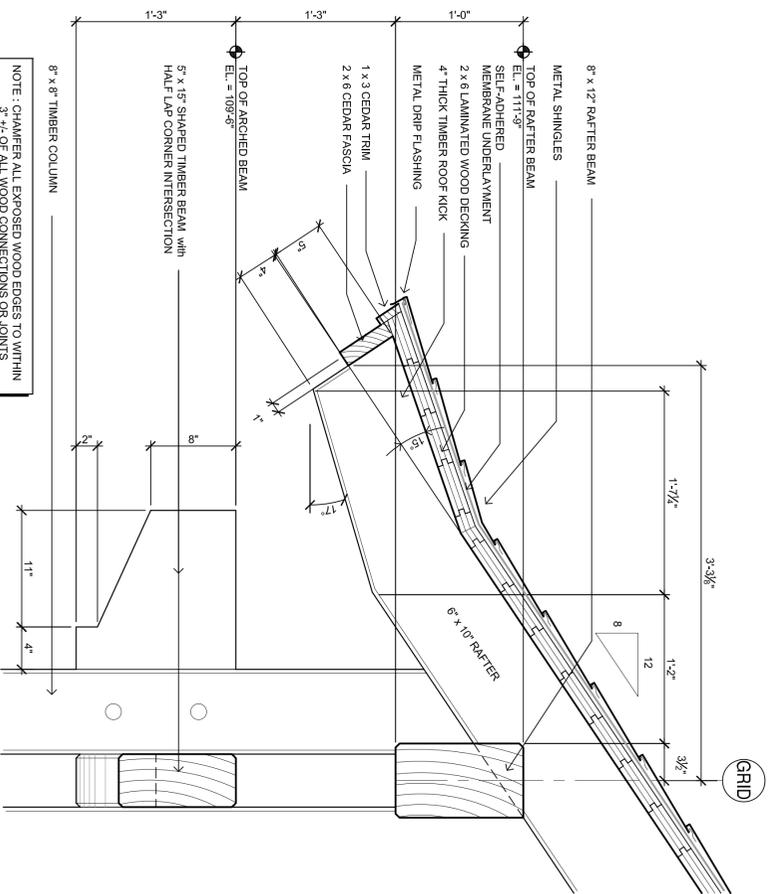

1 DETAIL @ ROOF EAVE  
A401 SCALE: 1 1/2" = 1'-0"

2 DETAIL @ CLERESTORY ROOF EAVE  
A401 SCALE: 1 1/2" = 1'-0"

3 DETAIL @ PERGOLA  
A401 SCALE: 1 1/2" = 1'-0"

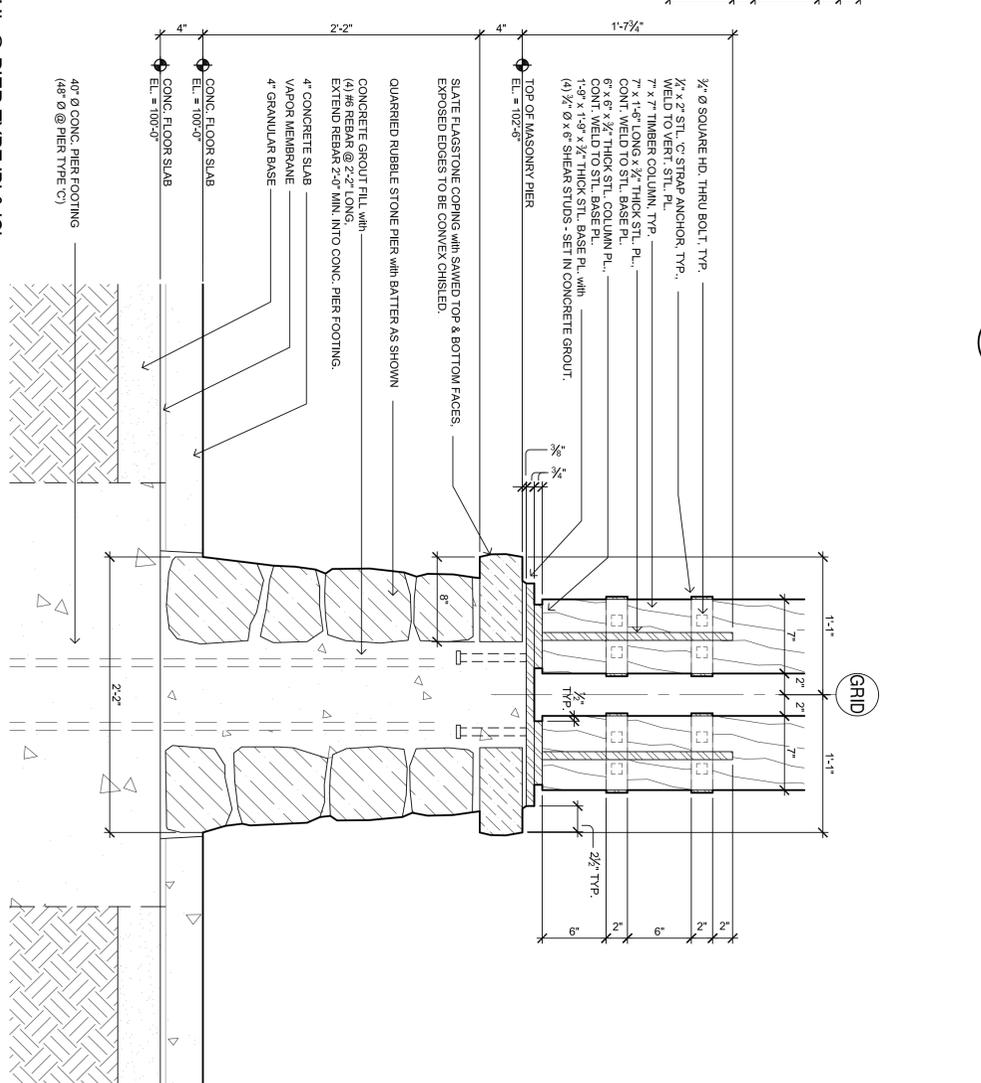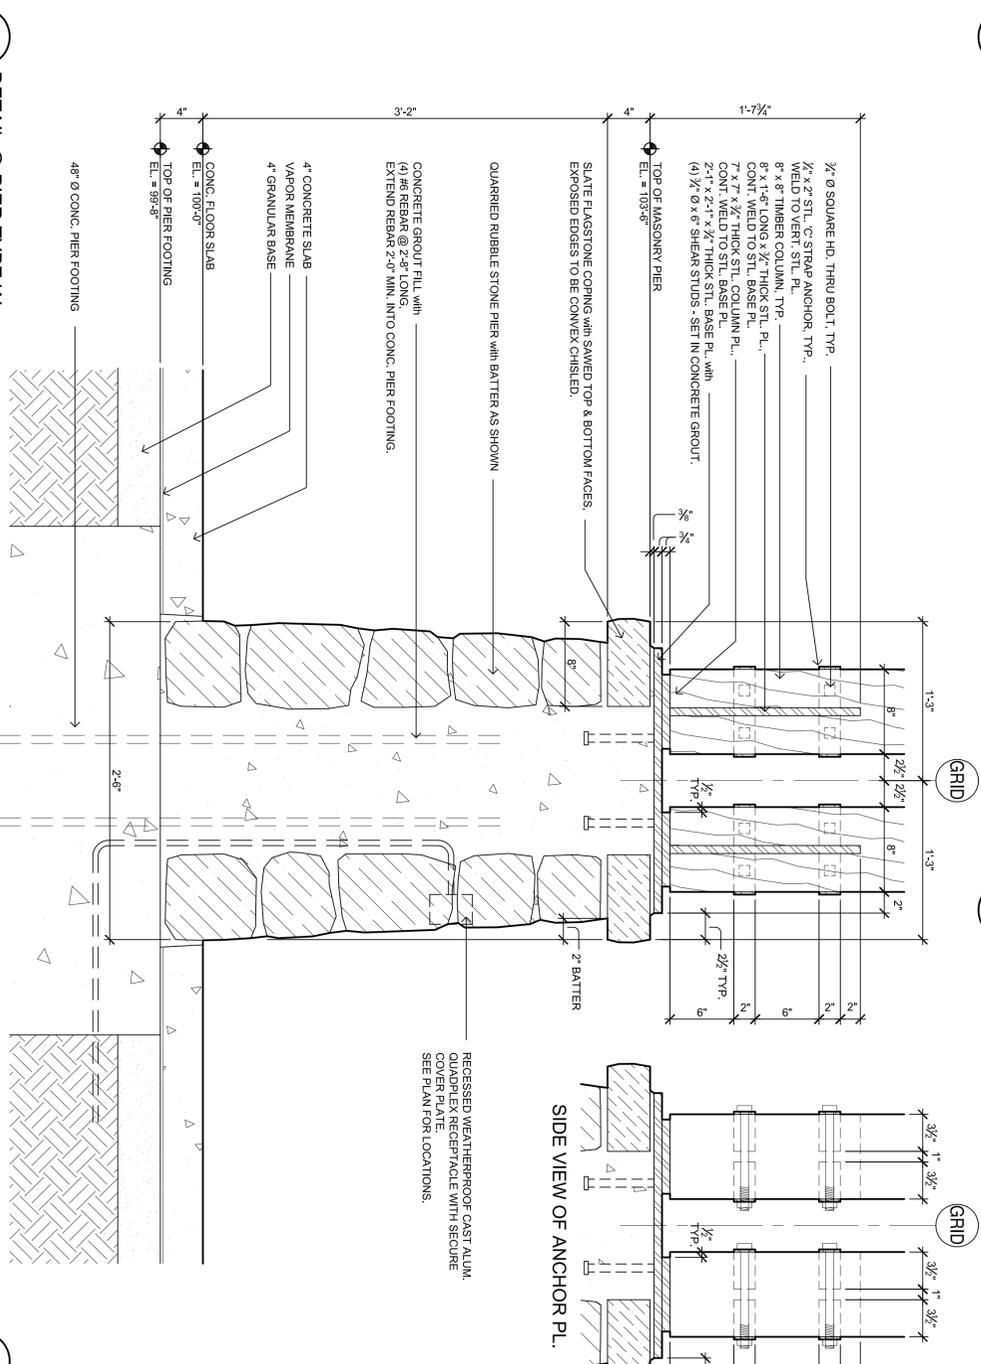

4 DETAIL @ PIER TYPE 'A'  
A401 SCALE: 1 1/2" = 1'-0"

5 DETAIL @ PIER TYPE 'B' & 'C'  
A401 SCALE: 1 1/2" = 1'-0"

# Enger Tower Gazebo



**COLLABORATIVE DesignGroup, Inc.**  
100 Portland Avenue South, Suite 100  
Minneapolis, Minnesota 55401  
p 612.332.3654 | f 612.332.3626  
www.collaborativedesigngroup.com



I hereby certify that this plan, specification, or report was prepared by me or under my direct supervision and that I am a duly Licensed Architect under the laws of the State of Minnesota.

*William D. Hickey*  
Signature  
William D. Hickey, AIA  
Name  
2011 July 29, 2011  
2011 License # Date

REVISION LOG	NO.	DATE	DESCRIPTION
0	07-29-11	ISSUED FOR BID	

20075.03	BPM	BH
PROJECT NUMBER	DRAWN BY	CHECKED BY
	WALGH	MEZDOORFF
	PROJECT MGR.	PROJECT ARCH.

Project Number: 10-127  
Bid Number: 11-1305 Enger Tower Gazebo

## A401



