




www.historicalinfo.com

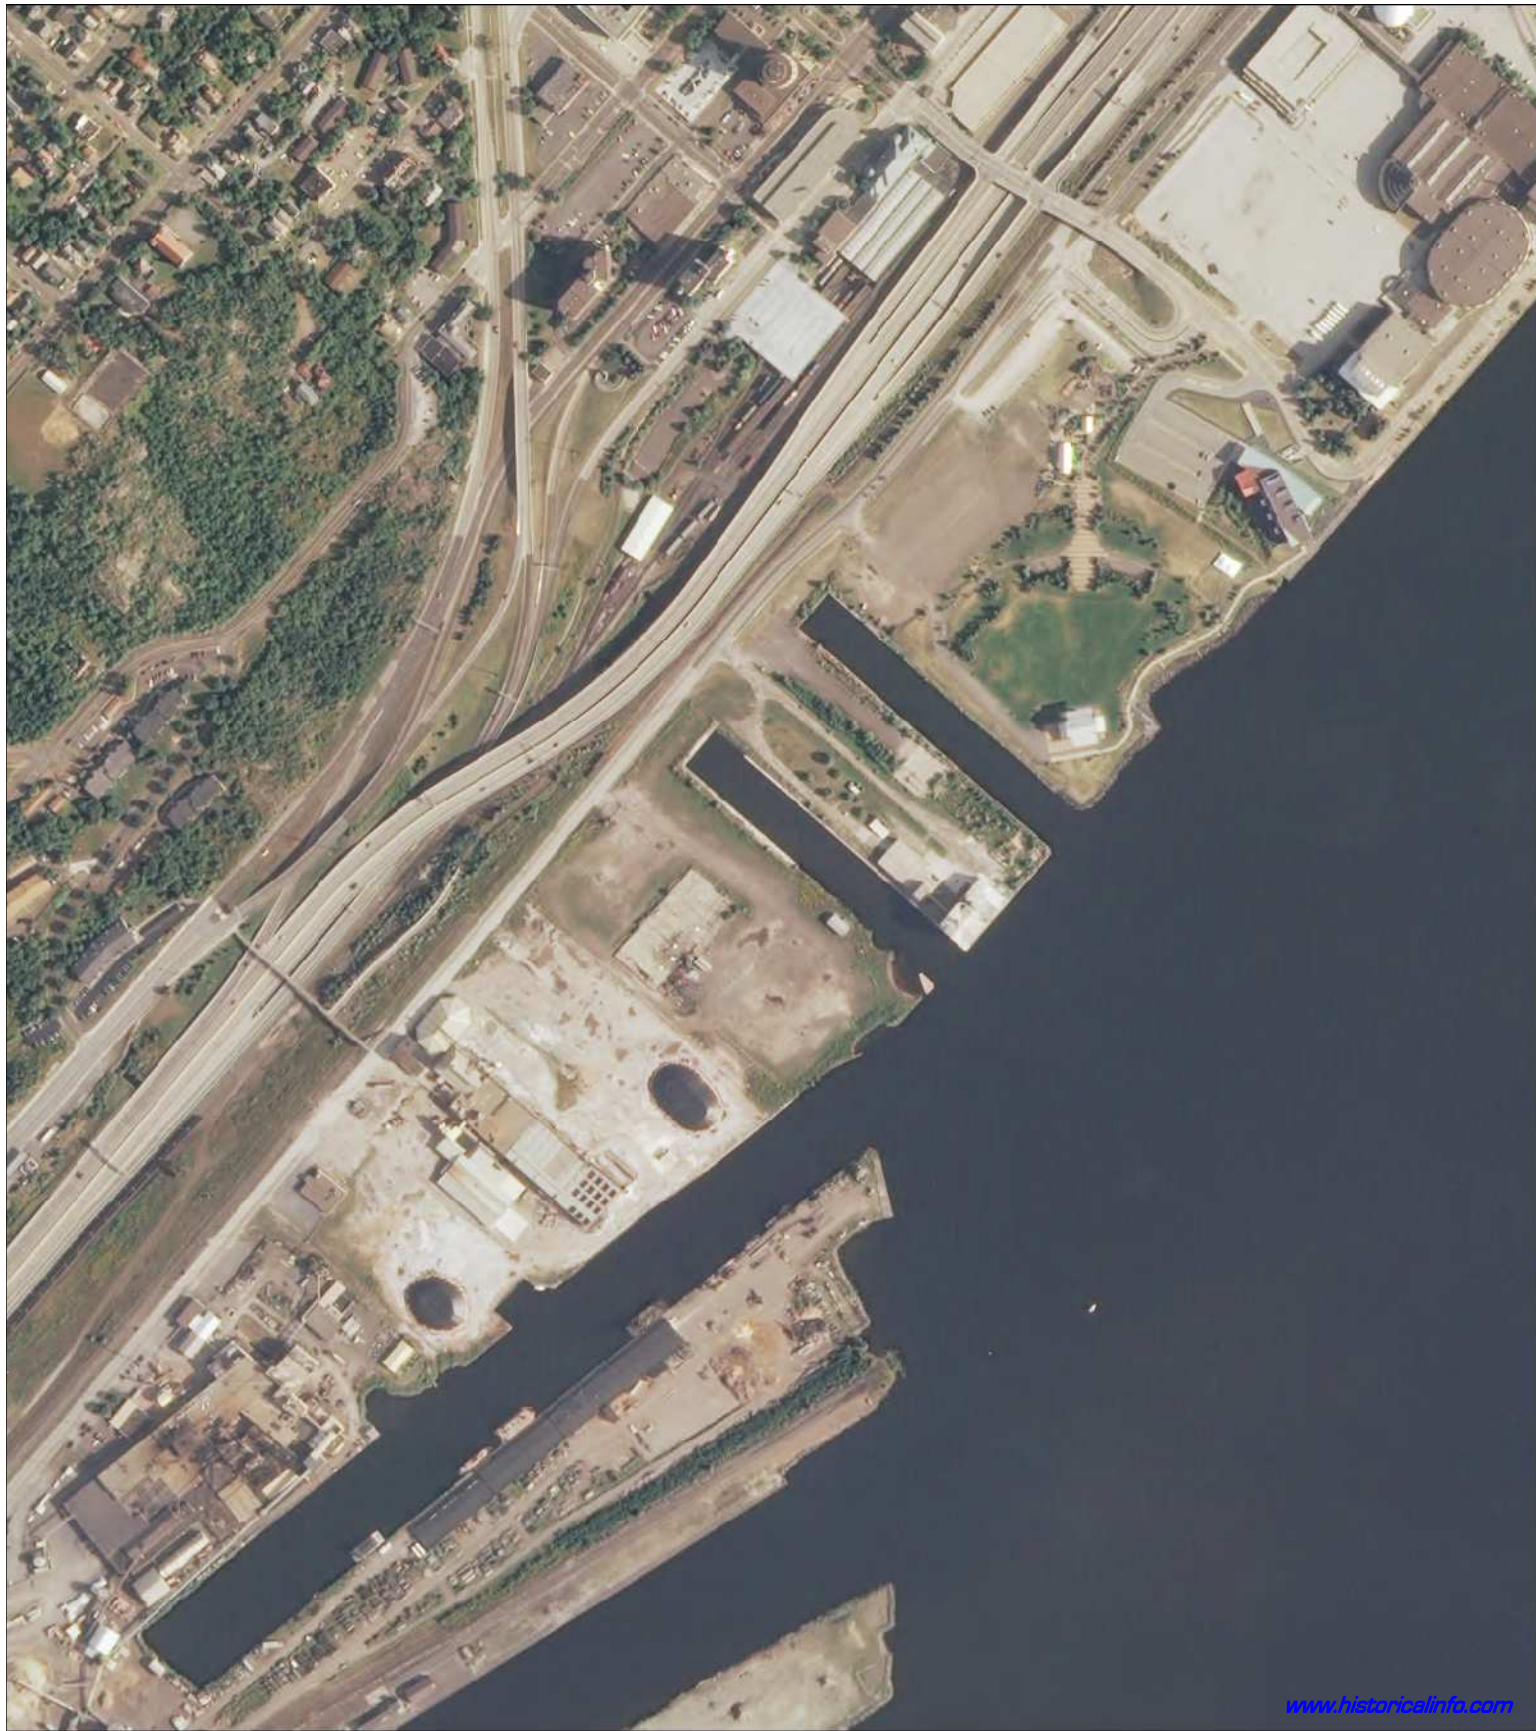

HISTORICAL
INFORMATION
GATHERERS, INC.


Bayfront Lots C & D
700 to 1100 W Railroad St
Duluth, Minnesota


2008

HIG Project Number: MBA1435

Client Project Number: 23691082 PHIU

Approximate Scale 1:6000 (1"=500')

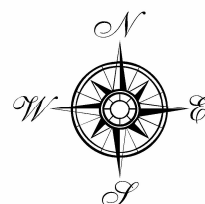

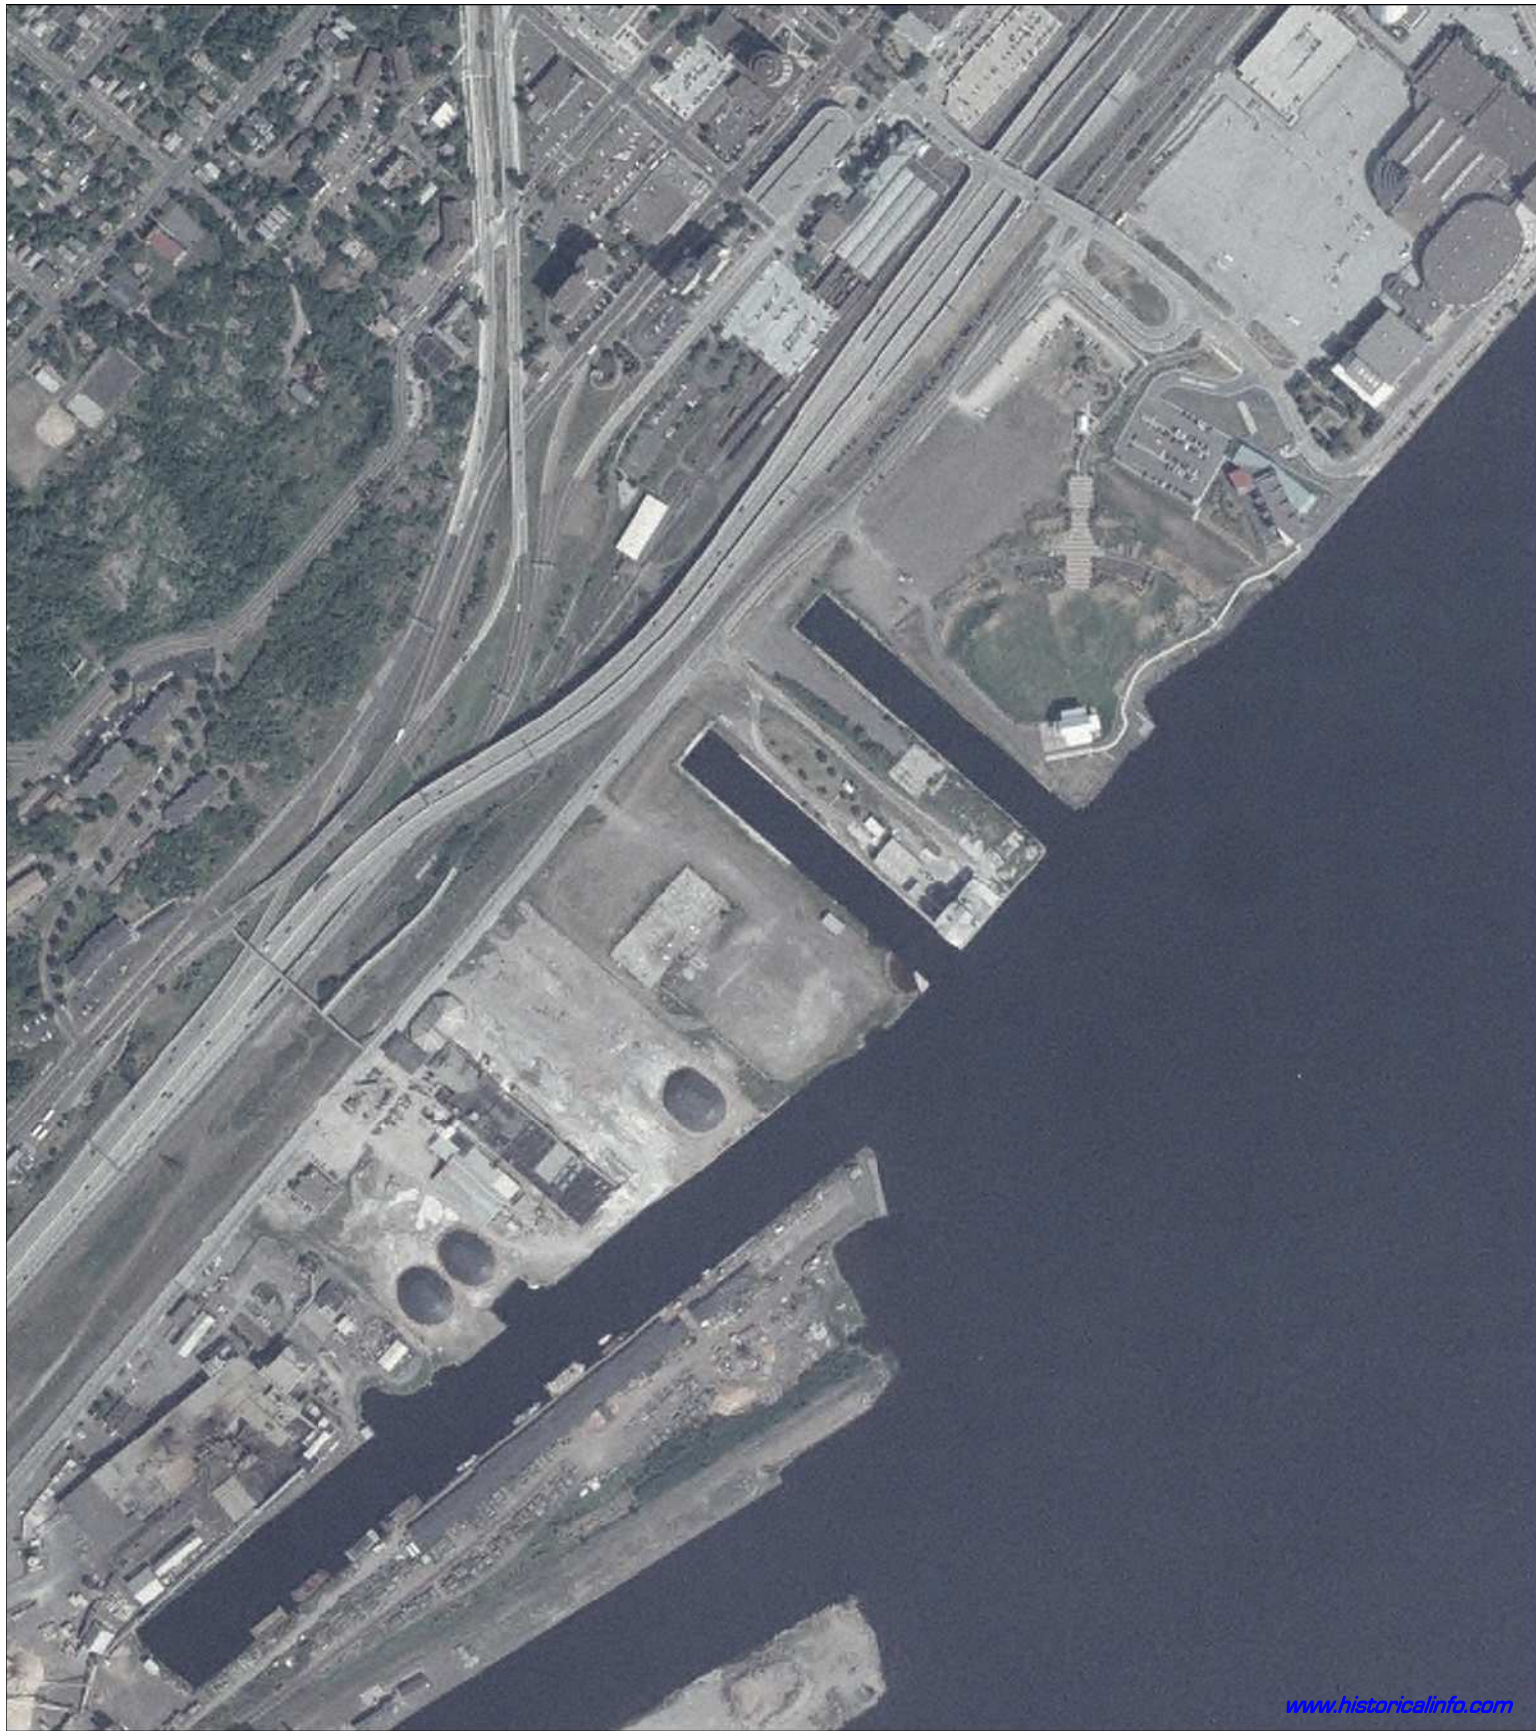

www.historicalinfo.com



HISTORICAL
INFORMATION
GATHERERS, INC.


Bayfront Lots C & D
700 to 1100 W Railroad St
Duluth, Minnesota

2003

HIG Project Number: MBA1435

Client Project Number: 23691082 PHIU

Approximate Scale 1:6000 (1"=500')

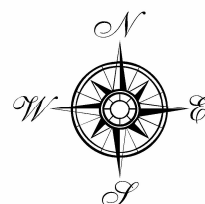



www.historicalinfo.com



HISTORICAL
INFORMATION
GATHERERS, INC.


Bayfront Lots C & D
700 to 1100 W Railroad St
Duluth, Minnesota

1997

HIG Project Number: MBA1435

Client Project Number: 23691082 PHIU

Approximate Scale 1:6000 (1"=500')

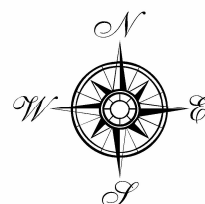



www.historicalinfo.com



HISTORICAL
INFORMATION
GATHERERS, INC.


Bayfront Lots C & D
700 to 1100 W Railroad St
Duluth, Minnesota

1991

HIG Project Number: MBA1435

Client Project Number: 23691082 PHIU

Approximate Scale 1:6000 (1"=500')

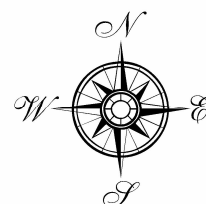



www.historicalinfo.com



HISTORICAL
INFORMATION
GATHERERS, INC.


Bayfront Lots C & D
700 to 1100 W Railroad St
Duluth, Minnesota

1981

HIG Project Number: MBA1435

Client Project Number: 23691082 PHIU

Approximate Scale 1:6000 (1"=500')

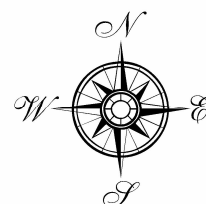



www.historicalinfo.com



HISTORICAL
INFORMATION
GATHERERS, INC.


Bayfront Lots C & D
700 to 1 100 W Railroad St
Duluth, Minnesota

1975

HIG Project Number: MBA1435

Client Project Number: 23691082 PHIU

Approximate Scale 1:6000 (1"=500')

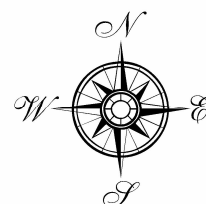



www.historicalinfo.com



HISTORICAL
INFORMATION
GATHERERS, INC.


Bayfront Lots C & D
700 to 1100 W Railroad St
Duluth, Minnesota

1972

HIG Project Number: MBA1435

Client Project Number: 23691082 PHIU

Approximate Scale 1:6000 (1"=500')

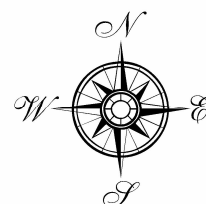



www.historicalinfo.com



HISTORICAL
INFORMATION
GATHERERS, INC.


Bayfront Lots C & D
700 to 1100 W Railroad St
Duluth, Minnesota

1961

HIG Project Number: MBA1435

Client Project Number: 23691082 PHIU

Approximate Scale 1:6000 (1"=500')

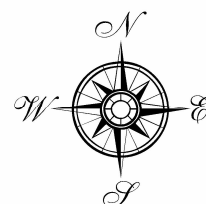



www.historicalinfo.com



HISTORICAL
INFORMATION
GATHERERS, INC.


Bayfront Lots C & D
700 to 1100 W Railroad St
Duluth, Minnesota

1953

HIG Project Number: MBA1435

Client Project Number: 23691082 PHIU

Approximate Scale 1:6000 (1"=500')

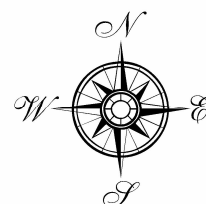



www.historicalinfo.com



Bayfront Lots C & D
700 to 1 100 W Railroad St
Duluth, Minnesota

1939

HIG Project Number: MBA1435

Client Project Number: 23691082 PHIU

Approximate Scale 1:6000 (1"=500')

