



NO.	DESCRIPTION	DATE

DATE ISSUED: 10-30-09
REVIEWED BY: XXX
DRAWN BY: HV
DESIGNED BY: SA

AEP PROJECT NUMBER 213-1882-091
© 2008 REYNOLDS, SMITH AND HILLS INC.

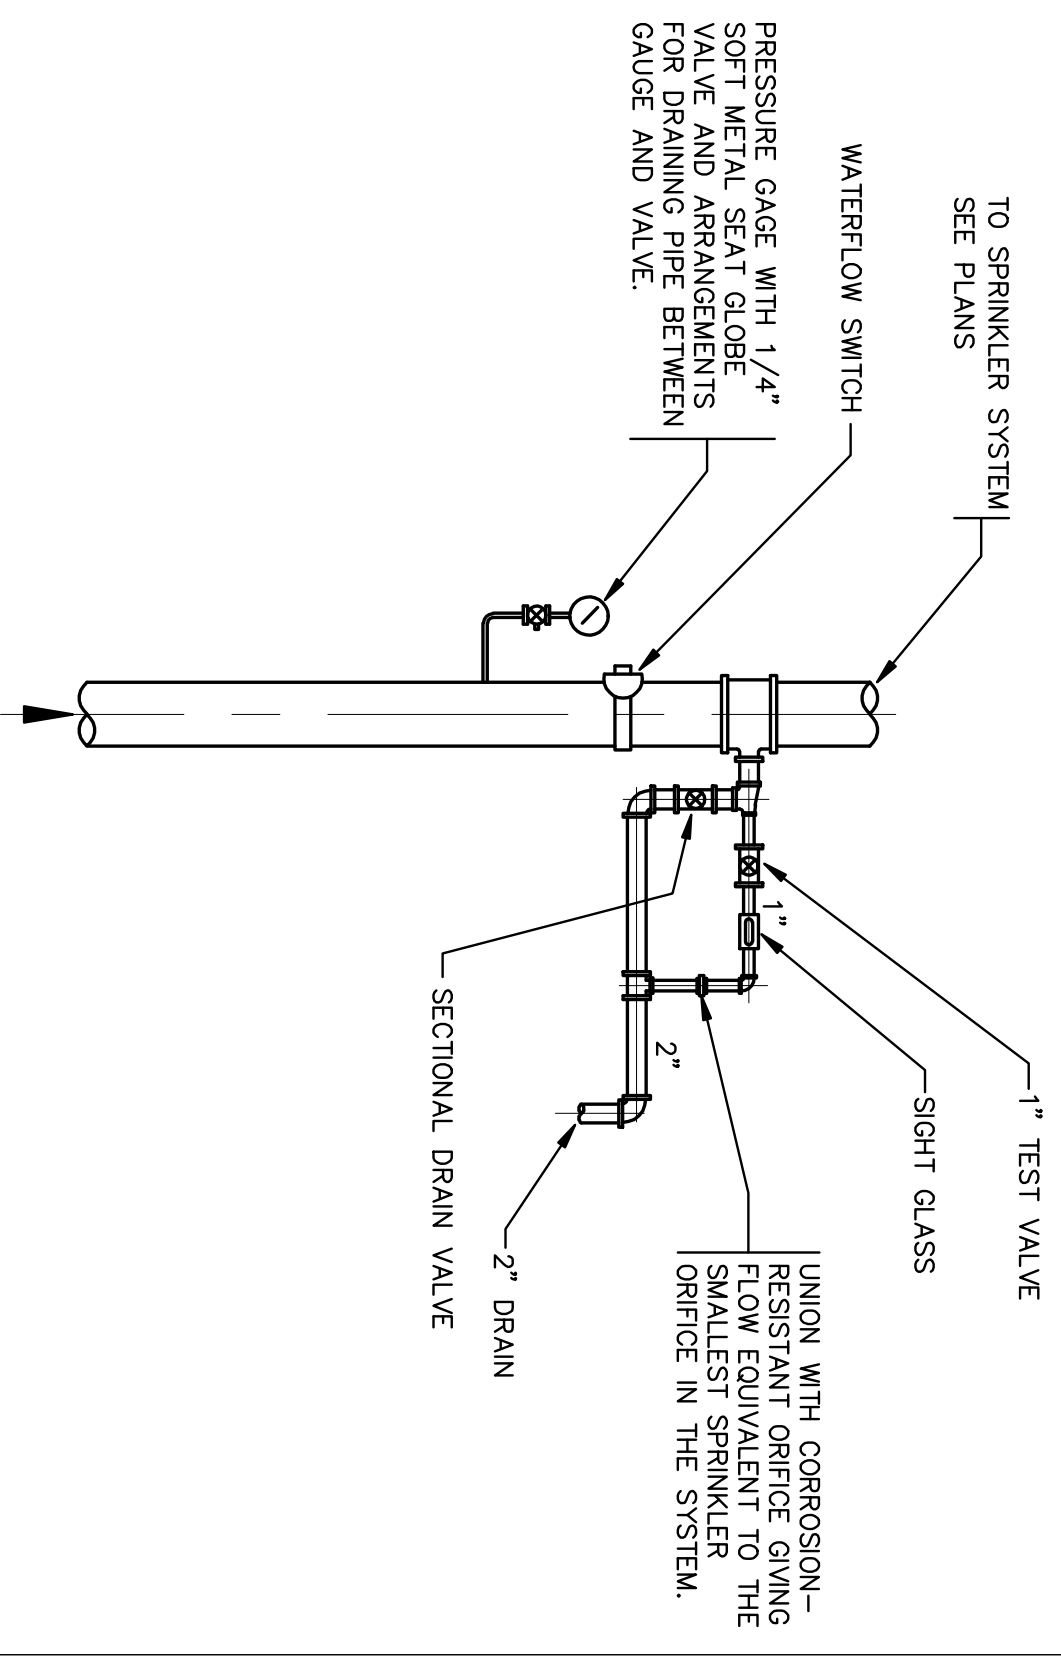


1 FIRE DEPARTMENT VALVE DETAIL
SCALE: NONE

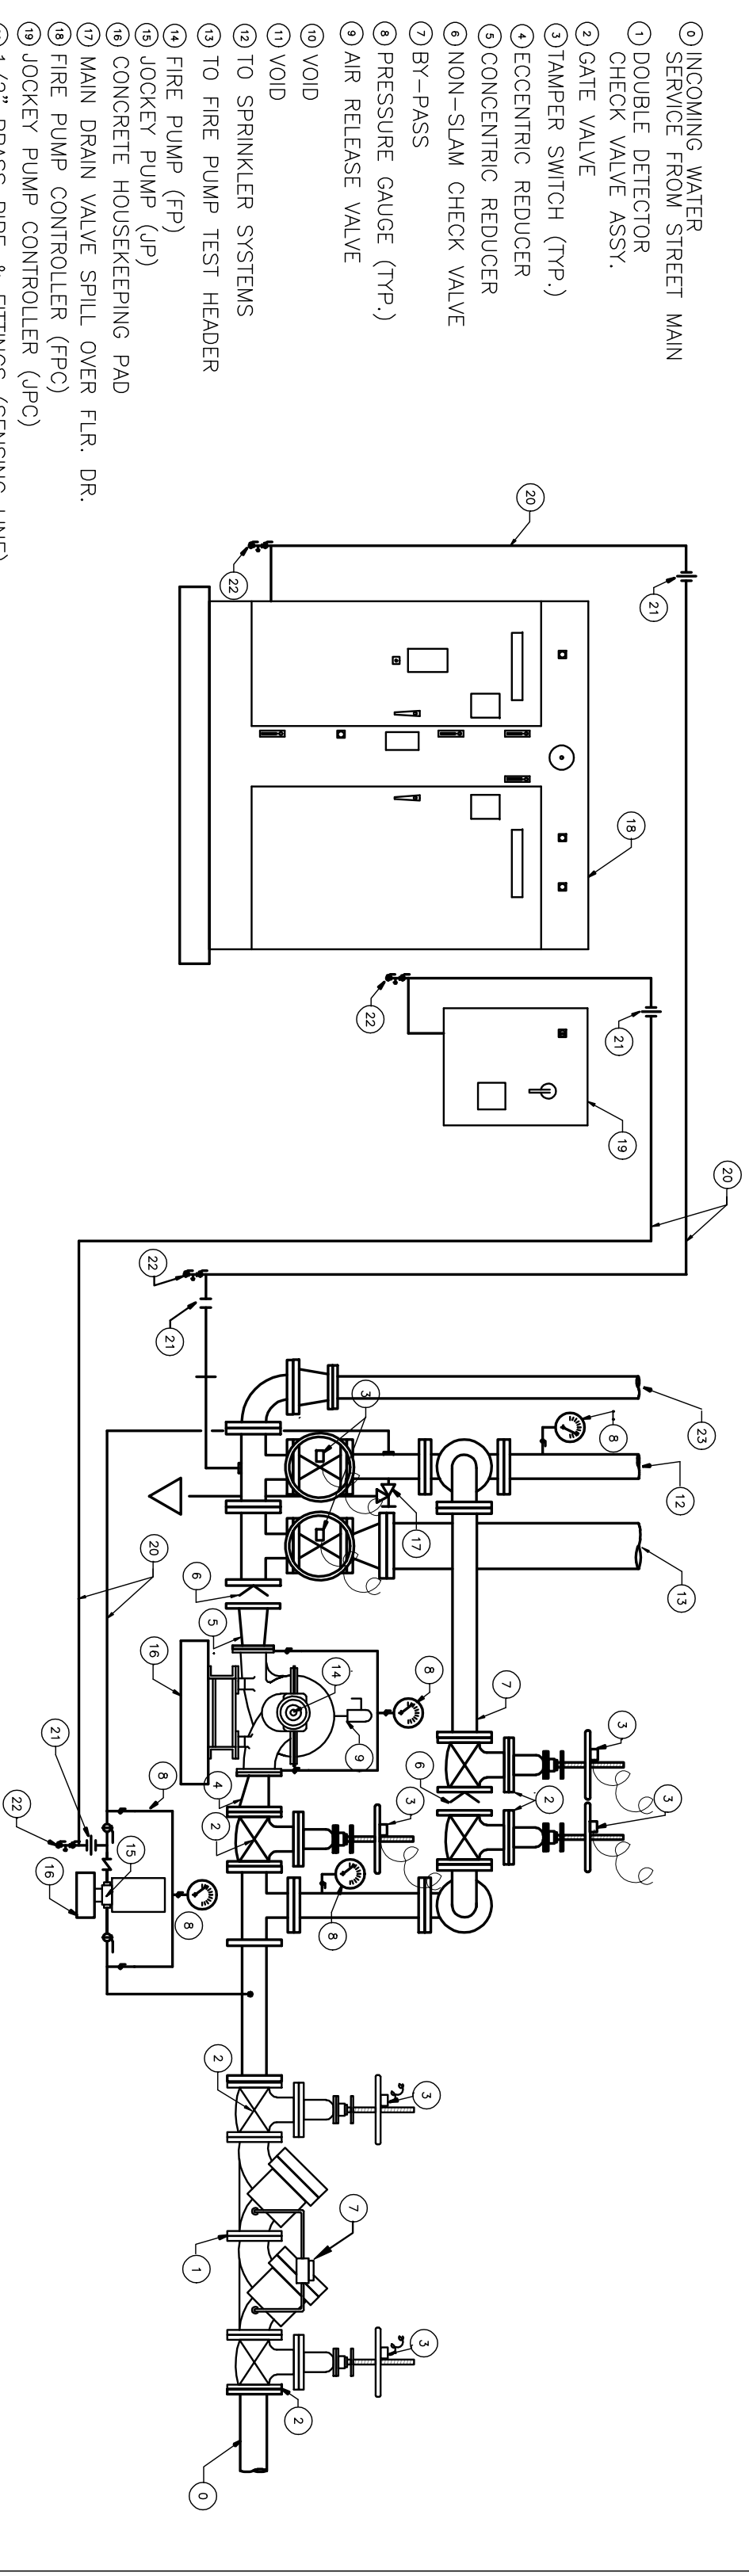


5 INSPECTOR'S TEST CONNECTION DETAIL
SCALE: NONE

6 FIRE PUMP / JOKEY PUMP / CONTROLLERS ARRANGEMENT
SCALE: NONE

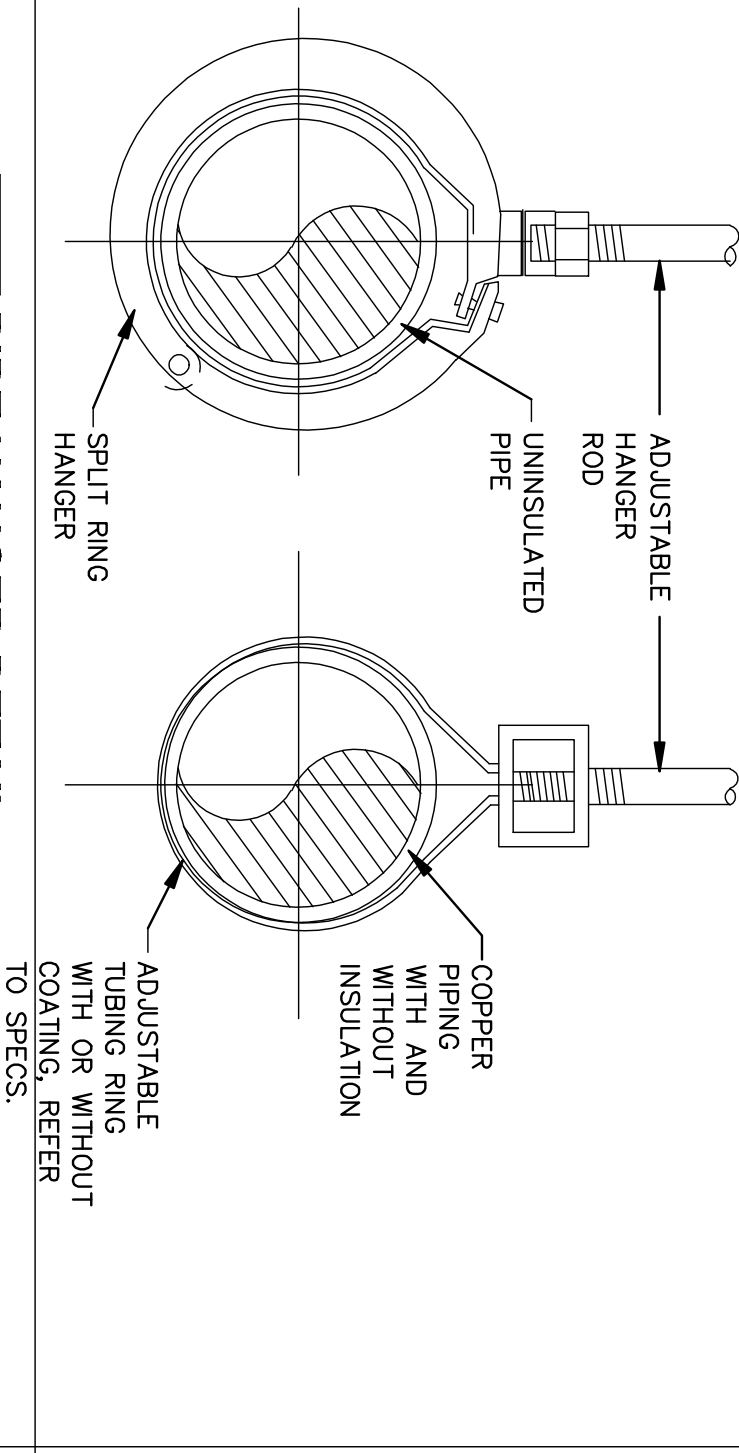

7 PIPE HANGER DETAIL
SCALE: NONE

**2 TYPICAL SPRINKLER
HEAD LOCATION**
SCALE: NONE

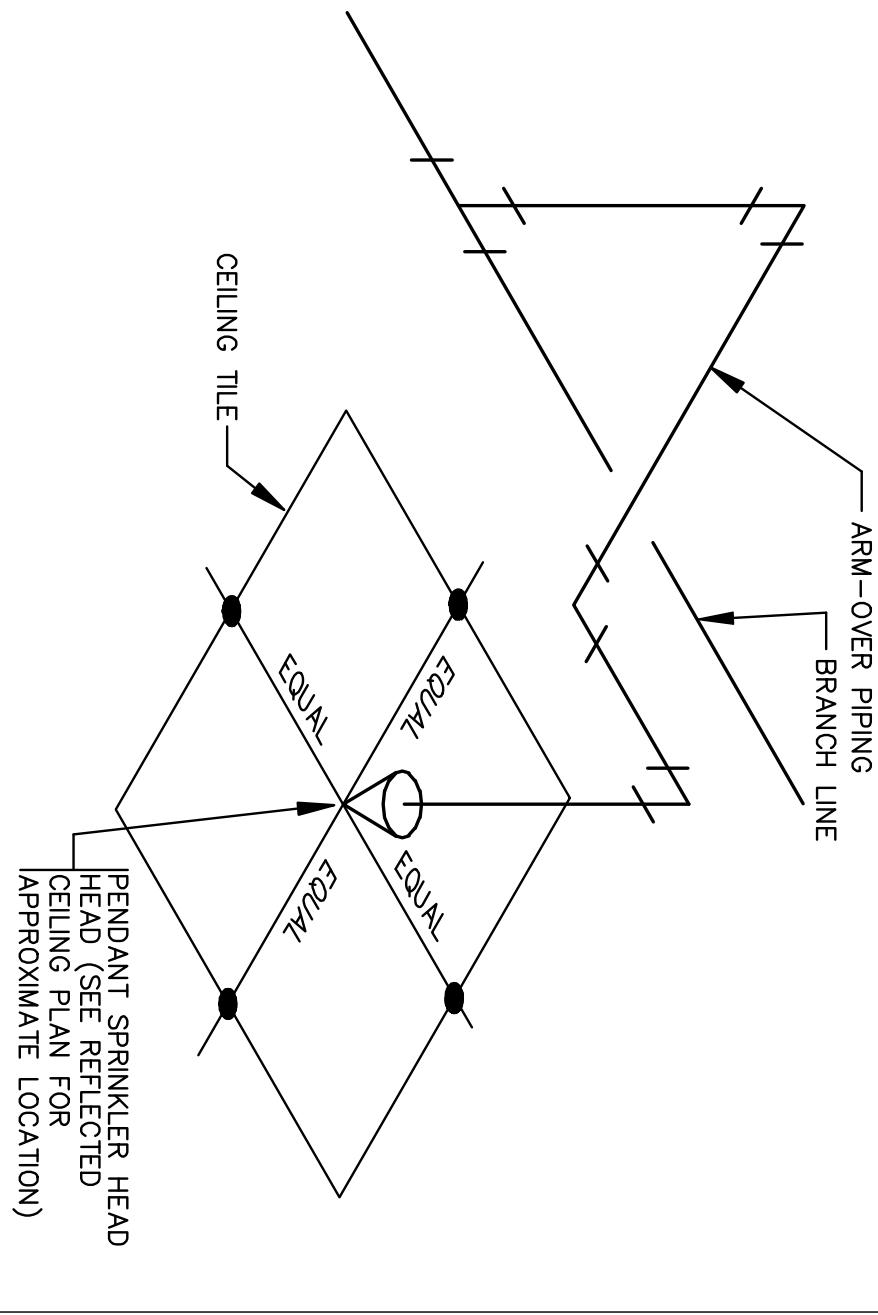

3 DRY PIPE VALVE DETAIL
SCALE: NONE

